



STATE OF WASHINGTON
REGISTERED
LANDSCAPE ARCHITECT

G. MICHAEL ABBATE
CERTIFICATE NO. 674

WASHOUGAL RIVER OAKS
2531 NE 3rd Avenue

CAMAS, WA 98607

ABBATE DESIGNS LLC
LANDSCAPE ARCHITECTURE
1236 NE MARKET DRIVE
FAIRVIEW, OR 97204
971-404-8670
www.abbatedesigns.com

**PRELIMINARY
NOT FOR
CONSTRUCTION**

PROJECT 1917.1	DATE 3.14.20
DRAWN	CHECKED


REVISED

SHEET TITLE
SITE PLAN

SHEET

L1.0

ORIGINAL SHEET SIZE
22' x 34'

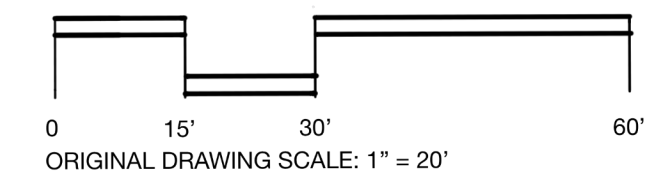

ORIGINAL DRAWING SCALE: 1" = 20'