

**WILSON**  
 ARCHITECTS, PLLC  
 404 E 15TH ST. #7  
 VANCOUVER, WA.  
 98663  
 (360) 696-4722

11895 REGISTERED ARCHITECT  
 RYAN C WILSON  
 STATE OF WASHINGTON

- ### KEY NOTES
- 1 STORE FRONT SEE SCHEDULE
  - 2 DOOR SEE SCHEDULE
  - 3 FIBER CEMENT PANEL
  - 4 METAL PANEL TYPE 1 SEE DETAIL 4/A15
  - 4.1 METAL PANEL TYPE 2 SEE DETAIL 4/A15
  - 5 VENEER STONE
  - 6 COMPOSITE WOOD SIDING
  - 7 CMU TYPE 1
  - 7.1 CMU TYPE 2
  - 8 METAL CANOPY TYPE 1
  - 8.1 METAL CANOPY TYPE 2
  - 9 METAL FASCIA TYPE 1
  - 9.1 METAL FASCIA TYPE 2
  - 10 METAL CAPPING
  - 11 METAL CORNICE
  - 12 COMPOSITE WOOD
  - 13 METAL GUTTER
  - 14 DOWNSPOUT
  - 15 CONDUCTOR SEE DETAIL 1/A16
  - 16 OVERFLOW SEE DETAIL 5/A15, 15/A15
  - 17 LIGHTING FIXTURE TYPE 1
  - 18 RAISED PARAPET BEYOND METAL ROOFING
  - 19 METAL ROOFING
  - 20 SIGNAGE TYPE 1 (MINI MART)
  - 21 SIGNAGE TYPE 2 (CARWASH)
  - 22 SIGNAGE TYPE 3 (CARWASH)
  - 23 HOSE BIB WITH Ø 1/2" X Ø 1/4" STAINLESS STEEL HOSE BOX SEE DETAIL 3/A14
  - 24 HVAC SEE MECH PLAN


### GENERAL NOTES

NO.	DATE	DESCRIPTION
1		
2		
3		
4		
5		
6		
7		
8		
9		
10		


## 13th Street Site Plan

DATE	SCALE
02-10-23	
JOB NO. 222	DRAWN BY RGM
REVISIONS:	

**A2.1**  
 BUILDING ELEVATIONS & KEY NOTES

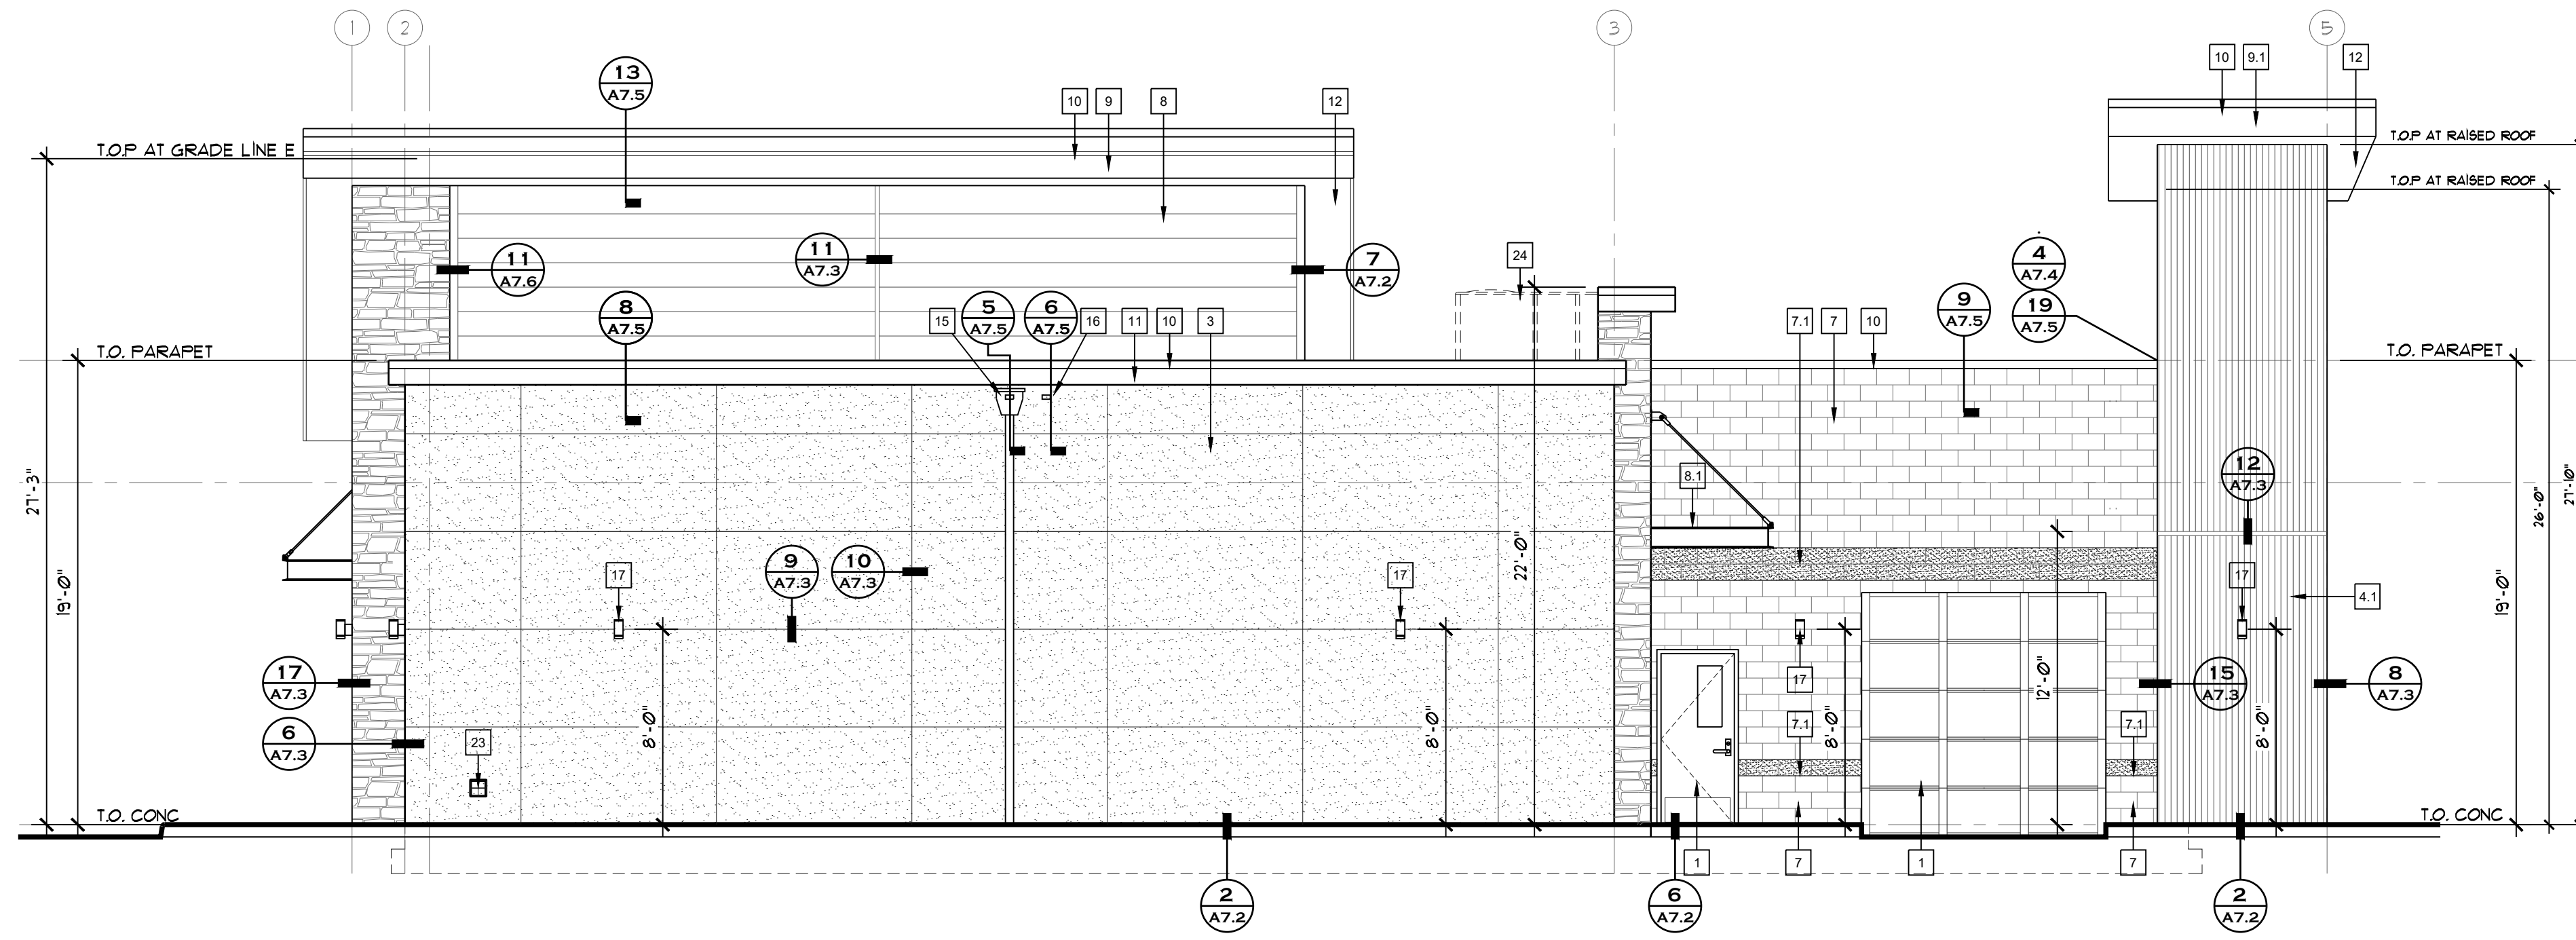

**2 SOUTH ELEVATION**  
 SCALE: 3/16" = 1'-0"

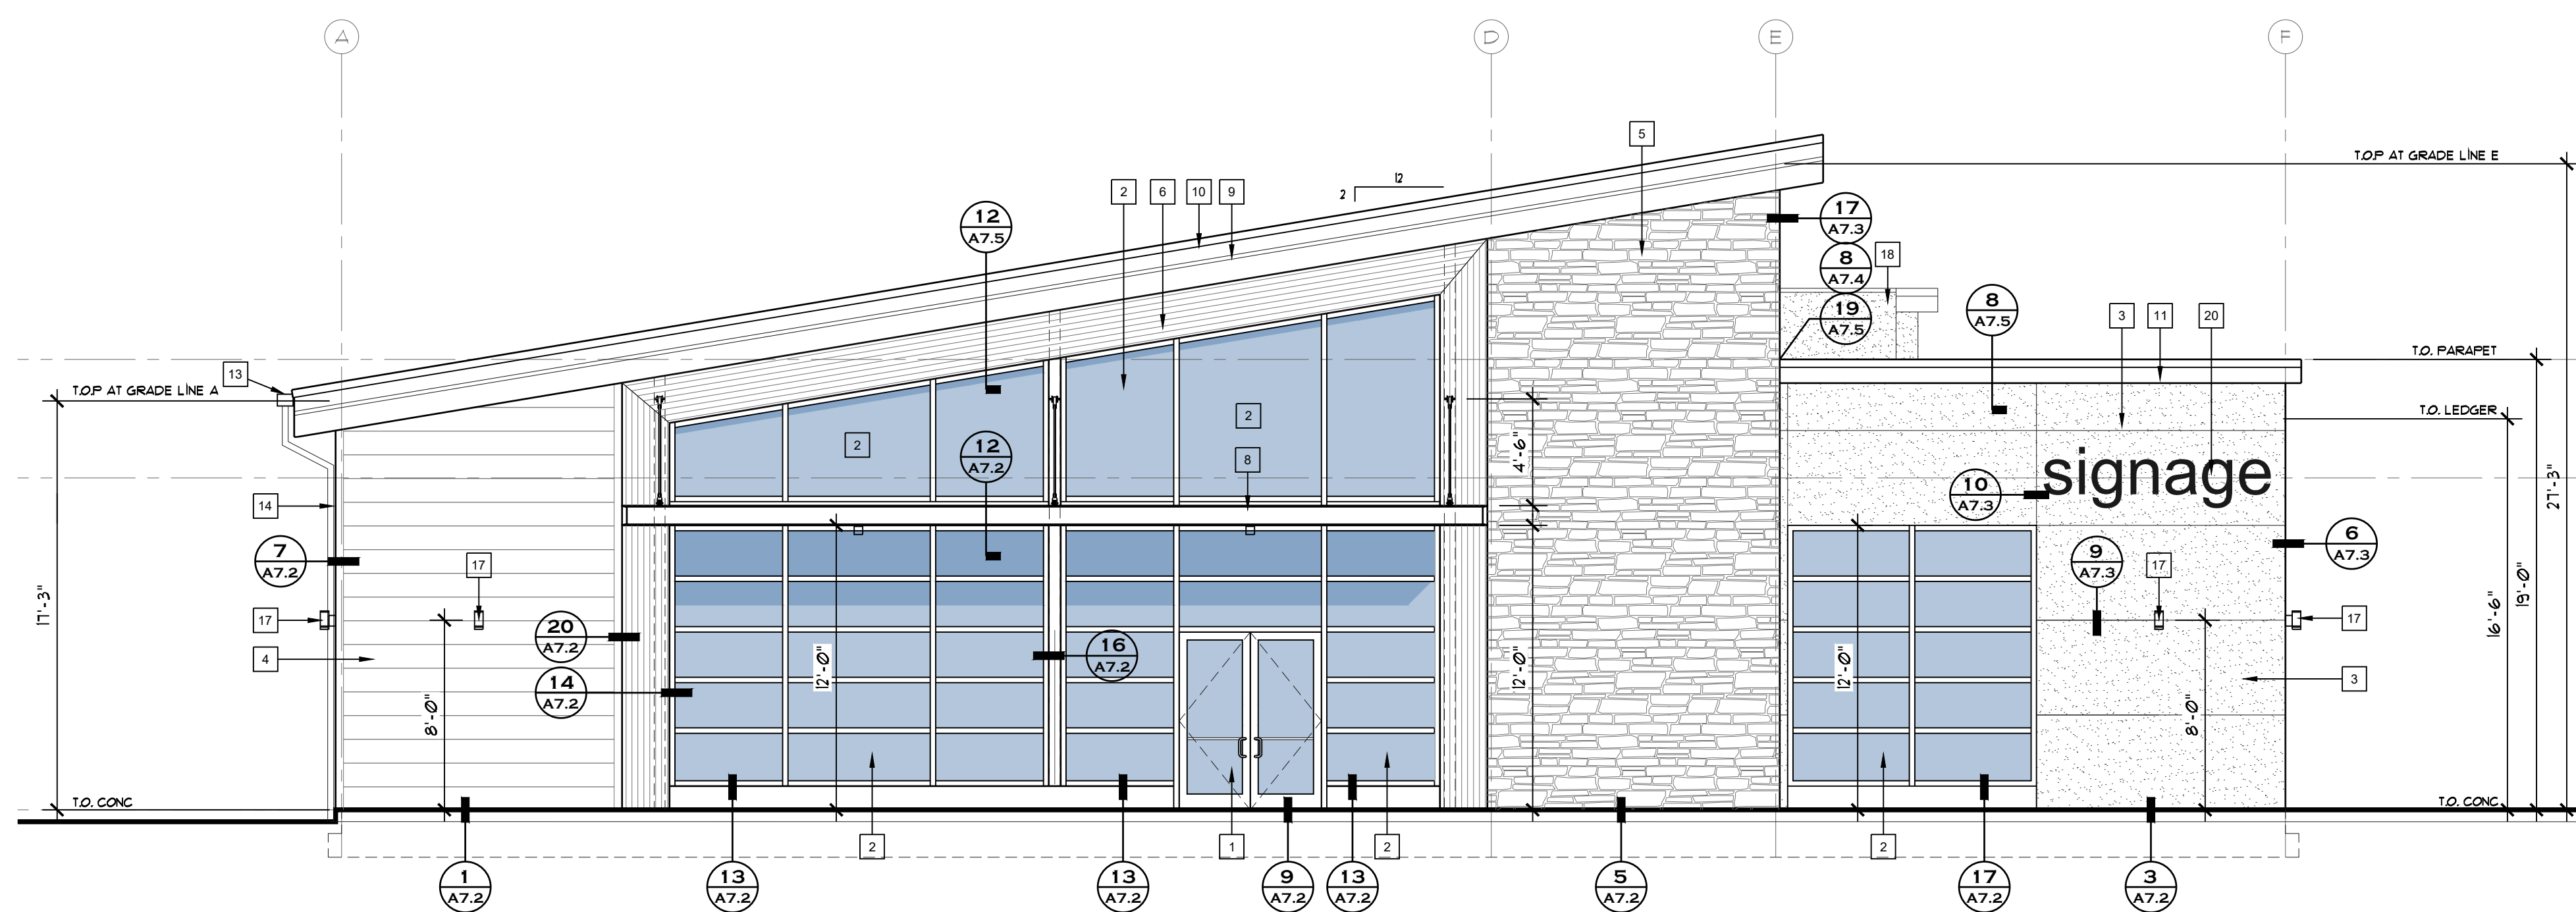

**1 EAST ELEVATION**  
 SCALE: 3/16" = 1'-0"