
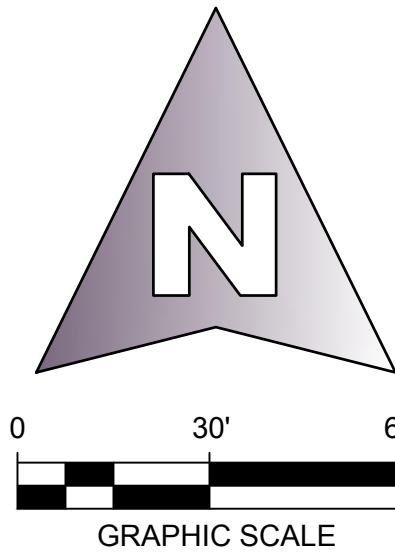


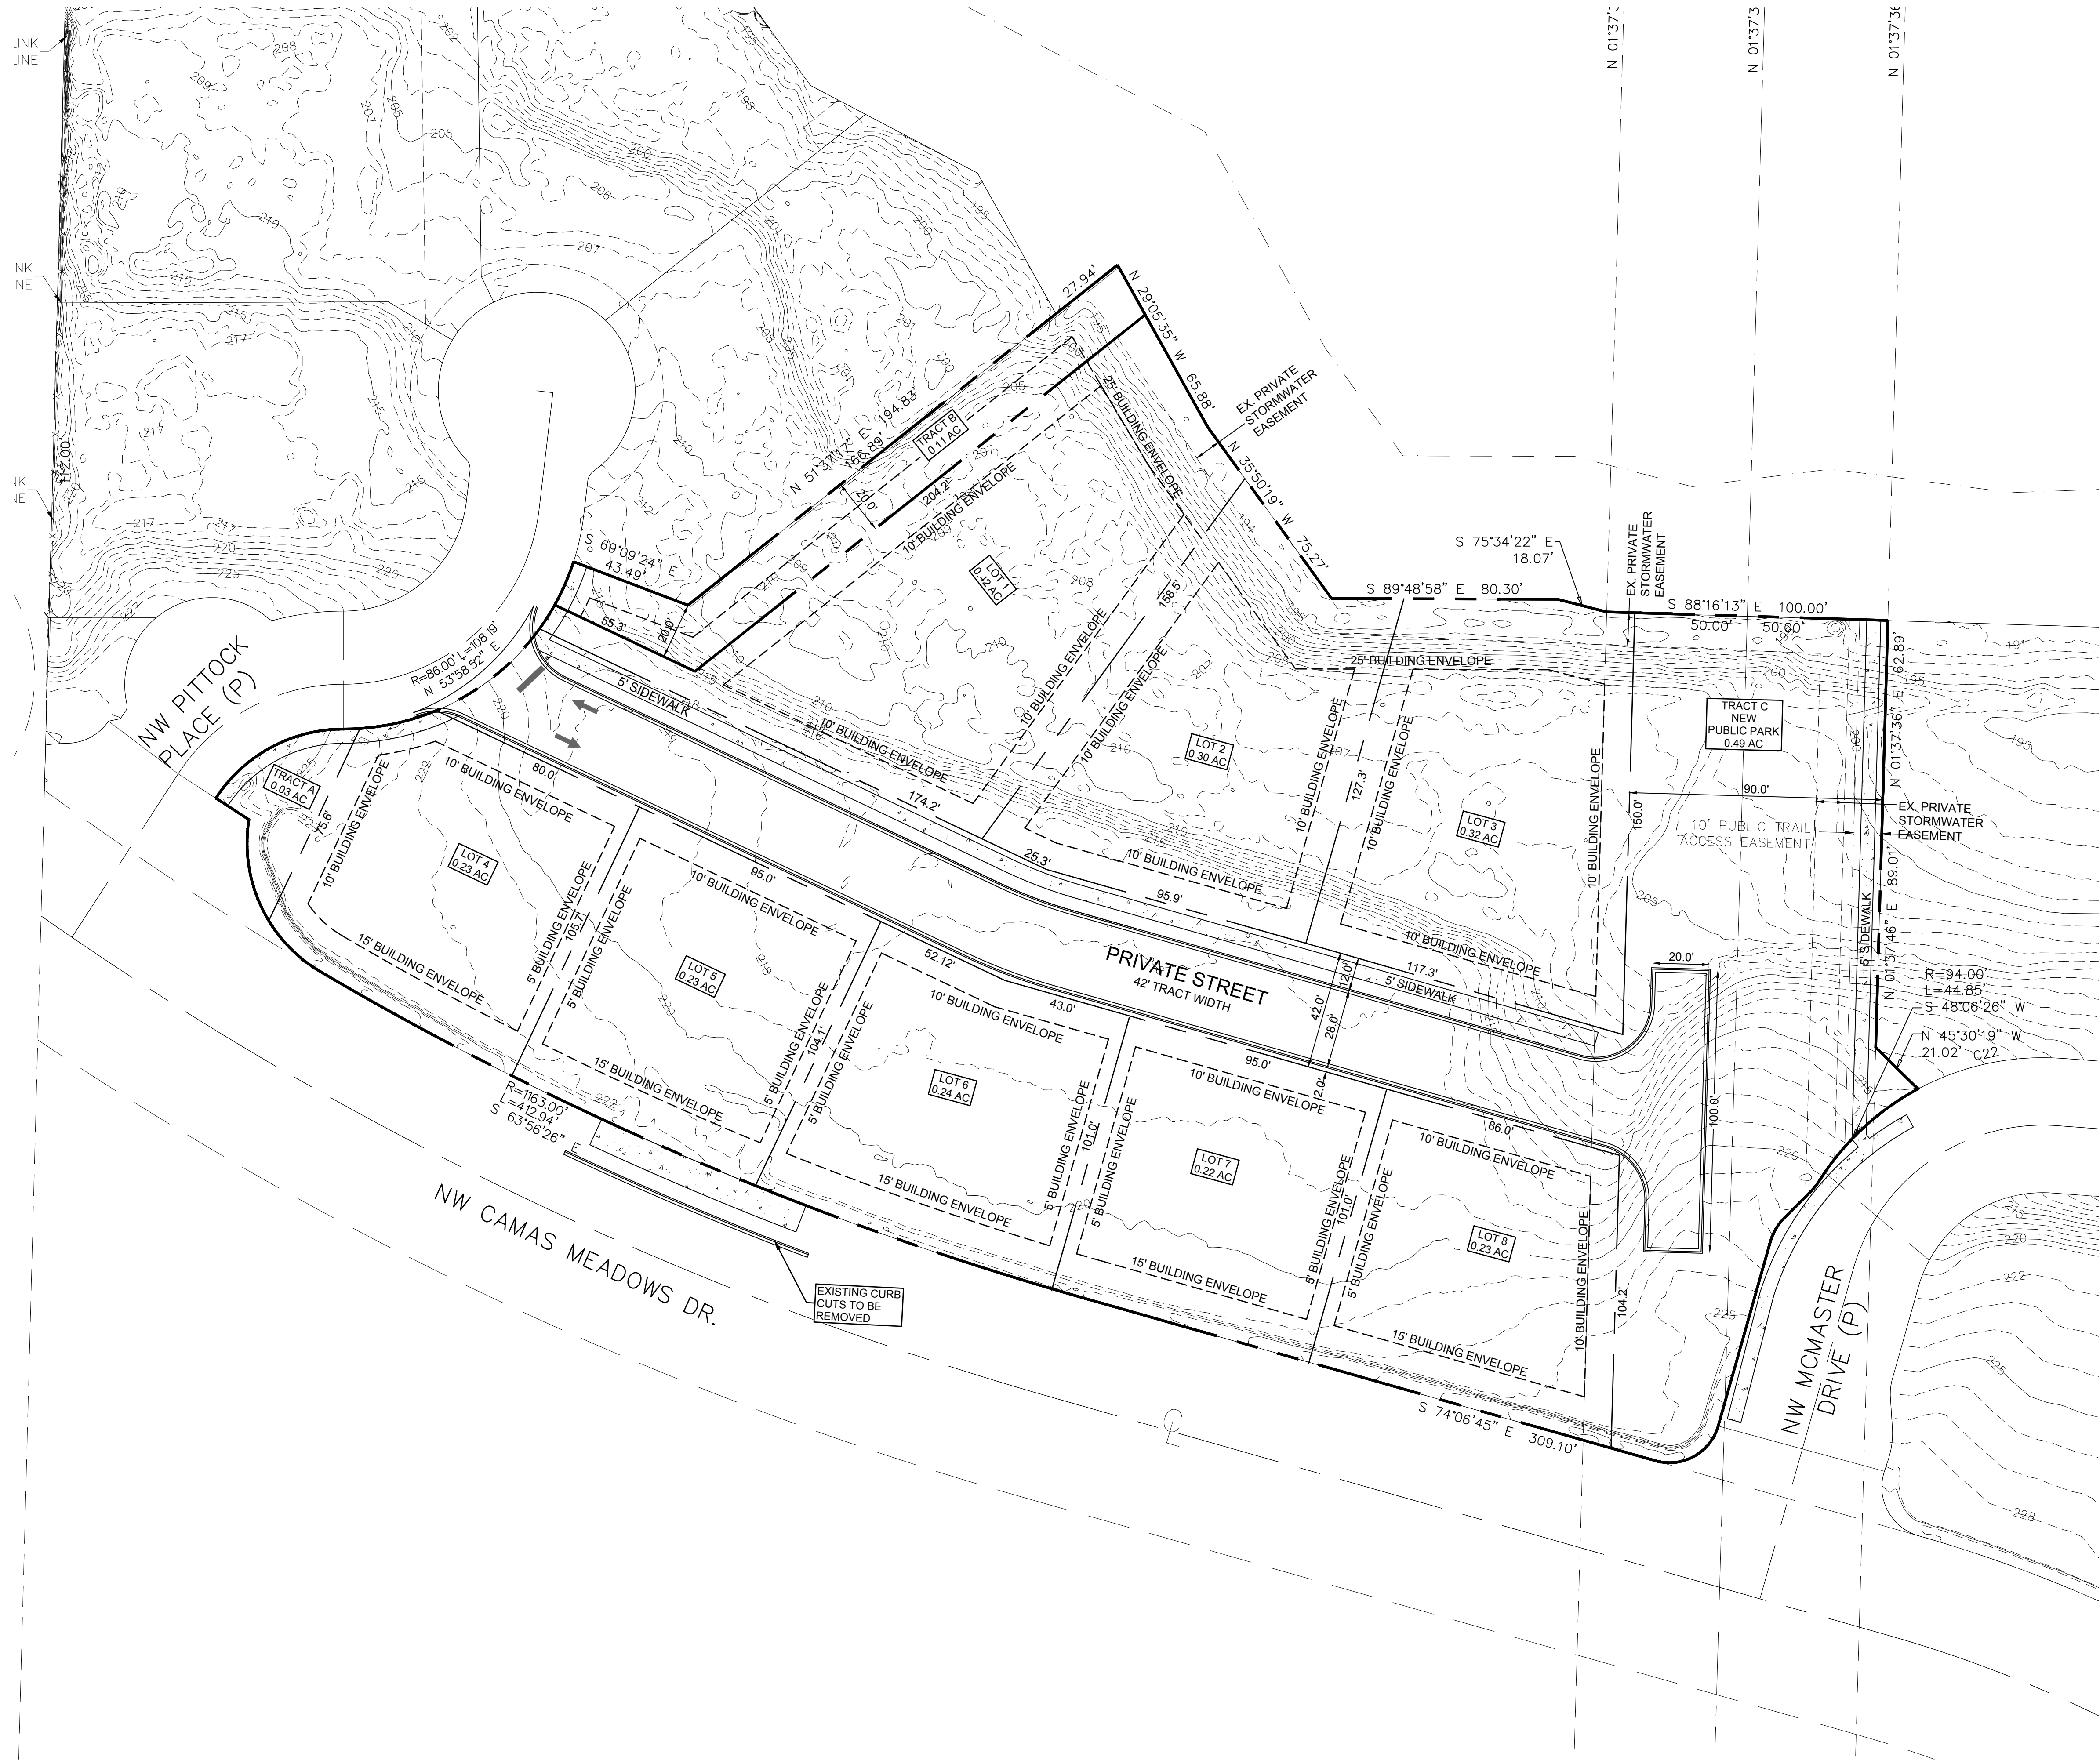

LEGEND

- STORMWATER COLLECTION TOWERS
- BUILDING ENVELOPE
- 10' PRIVATE STORMWATER EASEMENT
- PROPERTY LINE
- NEW CONCRETE

REVISIONS

BY	DATE




PROJECT: NEW SUBDIVISION
3711 & 3815 NW CAMAS MEADOWS DR
CAMAS, WA 98607

CLIENT: PRELIMINARY SITE PLAN

SHEET NAME: PRELIMINARY SITE PLAN
SCALE: 1" = 30'
DATE: 10/2/24
DRAWN BY: NAVD 88

SHEET NO:

3C

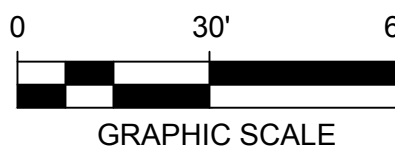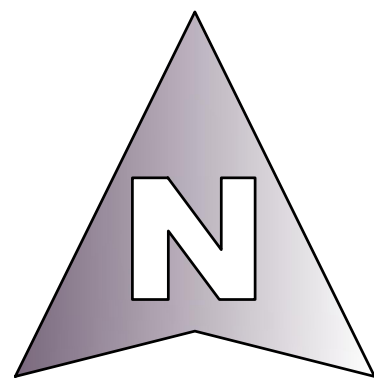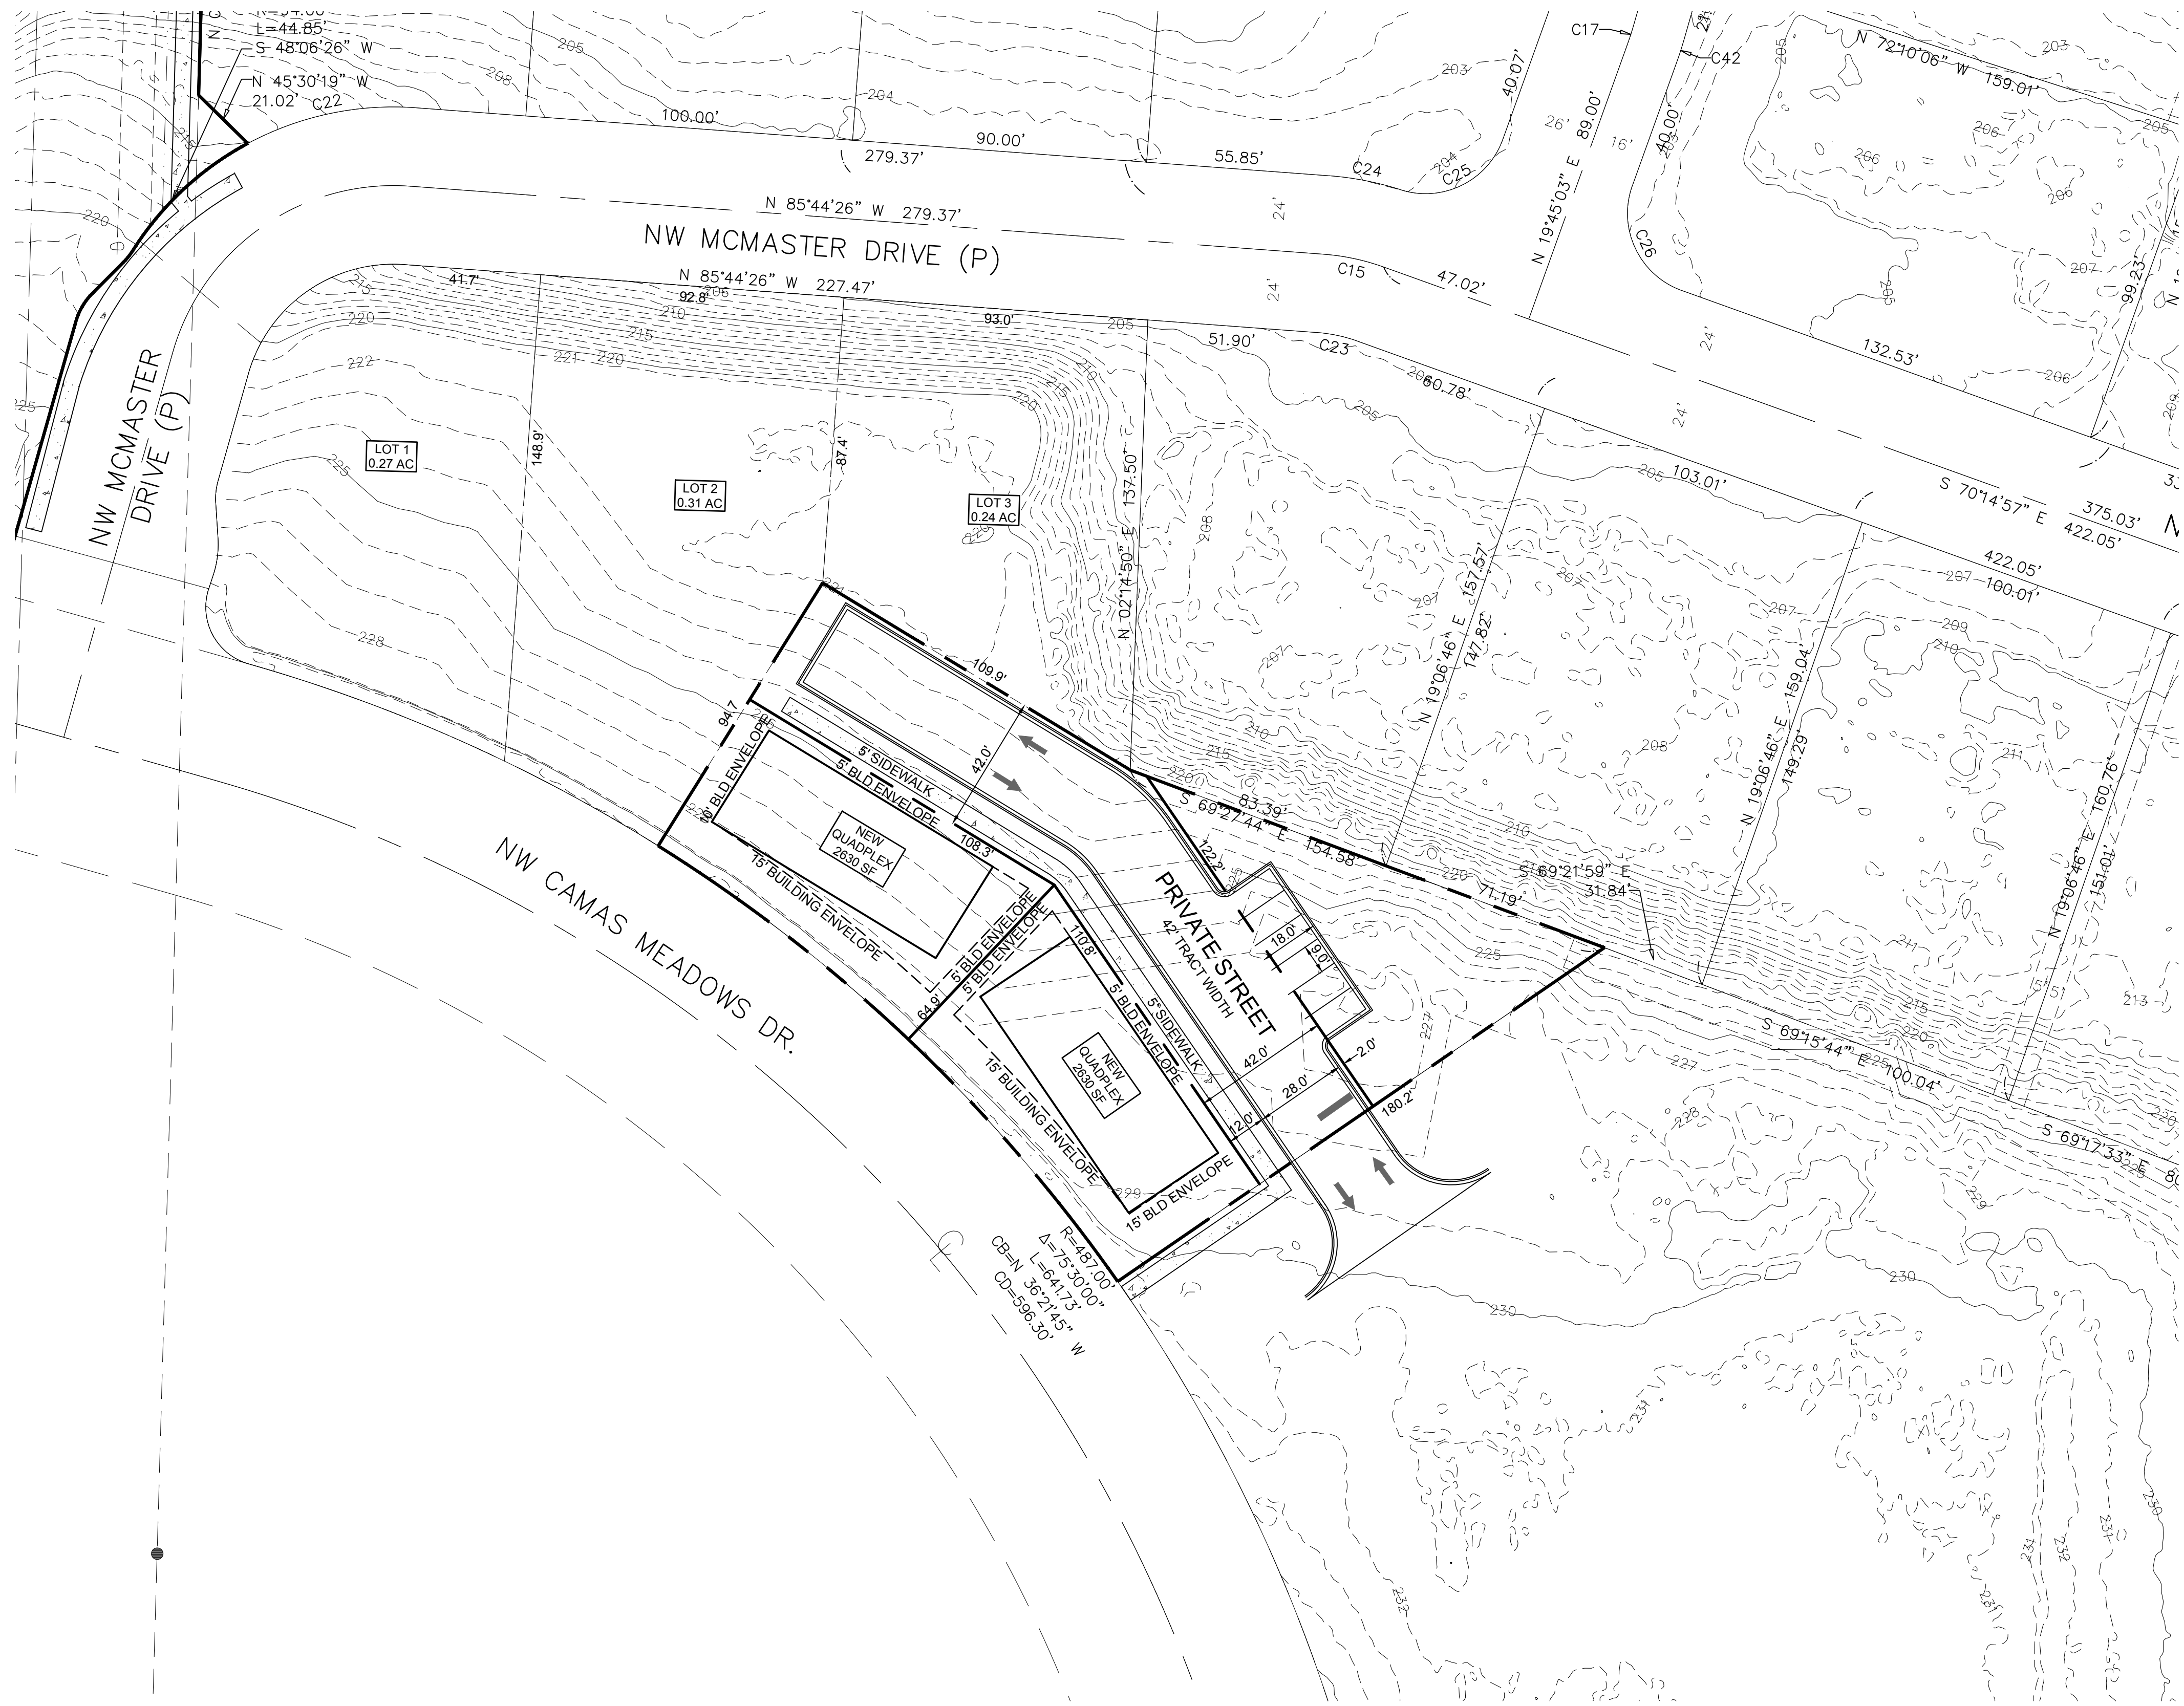

LEGEND

- BUILDING ENVELOPE
- - - PROPERTY LINE
- [Pattern] NEW CONCRETE

PROJECT: NEW SUBDIVISION
3711 & 3815 NW CAMAS MEADOWS DR
CAMAS, WA 98607

SHEET NAME: PRELIMINARY SITE PLAN 2

SCALE: 1" = 30' DATE: 11/12/24 DRAWN BY:

REVISIONS

BY	DATE