

SIDING TO BE
4" VERTICAL CEDAR
STAINED SMOKE GRAY



ACCENT SIDING
TO BE HANDIE PANEL



ROOFING TO BE
ASPHALT SHINGLE



ALL DECKS AND EXPOSED
ACCENT POSTS TO BE STAINED
CLEAR CEDAR



ACCENT ROOFING
TO BLACK METAL

CONCEPTUAL RENDERING AND MATERIALS PALETTE
RENDERING AND MATERIALS ARE TO PROVIDE AN IDEA AND INTENTION FOR DESIGN



Brian Ehrlich
360-437-4852
b.ehrlich@edrafting.com

AIRBROOK RV RESORT

FILE NAME :
XXXX-X-XX-XX
DRAWN BY:
E DRAFTING
SCALE :

PLOT DATE :
8/10/2021
9:08:40 AM

Written dimensions on these drawings shall have precedence over verbal dimensions. Contractor shall assume responsibility for all dimensions and conditions on the job. The drawings must be notified and consent to any variations from dimensions set forth herein. The type of exterior finish, the insulation and waterproofing details are all to be the full responsibility of the contractor. This Designer assumes no responsibility for the integrity of the building envelope. This document is the property of E Drafting Corp. No reuse or reproduction is allowed without the written consent from E Drafting Corp.

SHEET
Material
Board

AO.1



AIRBROOK RV RESORT

FILE NAME :
 XXXX-X-XX-XX
 DRAWN BY :
 E DRAFTING
 SCALE :
 PLOT DATE :
 8/10/2021
 9:08:40 AM


Written dimensions on these drawings shall have precedence over verbal dimensions. Contractor shall assume responsibility for all dimensions and conditions of the job. The drawings must be noticed and consent to any variations from dimensions set forth herein. The type of exterior finish, the installation and waterproofing details are all to be the full responsibility of the owner/contractor. This Designer assumes no responsibility for the integrity of the building envelope. This document is the property of E Drafting Corp. No reuse or reproduction is allowed without the written consent from E Drafting Corp.

SHEET
 Color
 Renderings

A0.2




Main Front
1/8" = 1'-0"

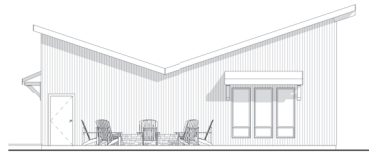

Main Left Side
1/8" = 1'-0"




Main Right Elevation
1/8" = 1'-0"

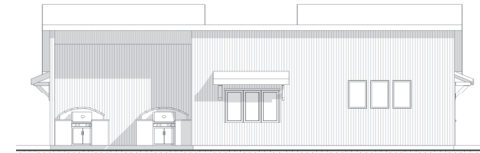


Main Rear
1/8" = 1'-0"




Office Front
1/8" = 1'-0"

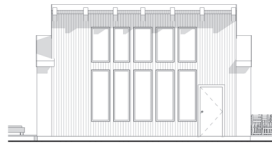


Office Left
1/8" = 1'-0"

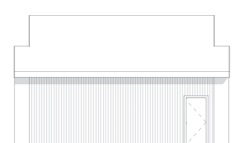

Office Right
1/8" = 1'-0"

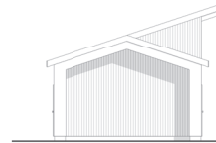

Rear Office
1/8" = 1'-0"

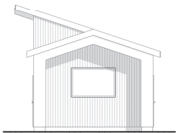

Laundry Front Elevation
1/8" = 1'-0"



Laundry Left Elevation
1/8" = 1'-0"



Laundry Rear Elevation
1/8" = 1'-0"



Laundry Right Elevation
1/8" = 1'-0"



Gym Front
1/8" = 1'-0"



Main Left Side
1/8" = 1'-0"



Gym Right
1/8" = 1'-0"



Rear Gym
1/8" = 1'-0"




AIRBROOK RV RESORT

FILE NAME :
XXXX-X-XX-XX
DRAWN BY :
E DRAFTING
SCALE :
1/8" = 1'-0"
PLOT DATE :
8/10/2021
9:08:46 AM

Unless dimensions on these drawings shall have precedence over verbal dimensions. Contractor shall assume responsibility for all dimensions and conditions on the job. The drawings must be notified and consent to any variations from dimensions and work herein. The type of exterior finish, the materials and waterproofing details are all to be the full responsibility of the contractor. This Designer assumes no responsibility for the integrity of the building envelope. This document is the property of E Drafting Corp. No reuse or reproduction is allowed without the written consent from E Drafting Corp.

SHEET
Building Elevations

A1

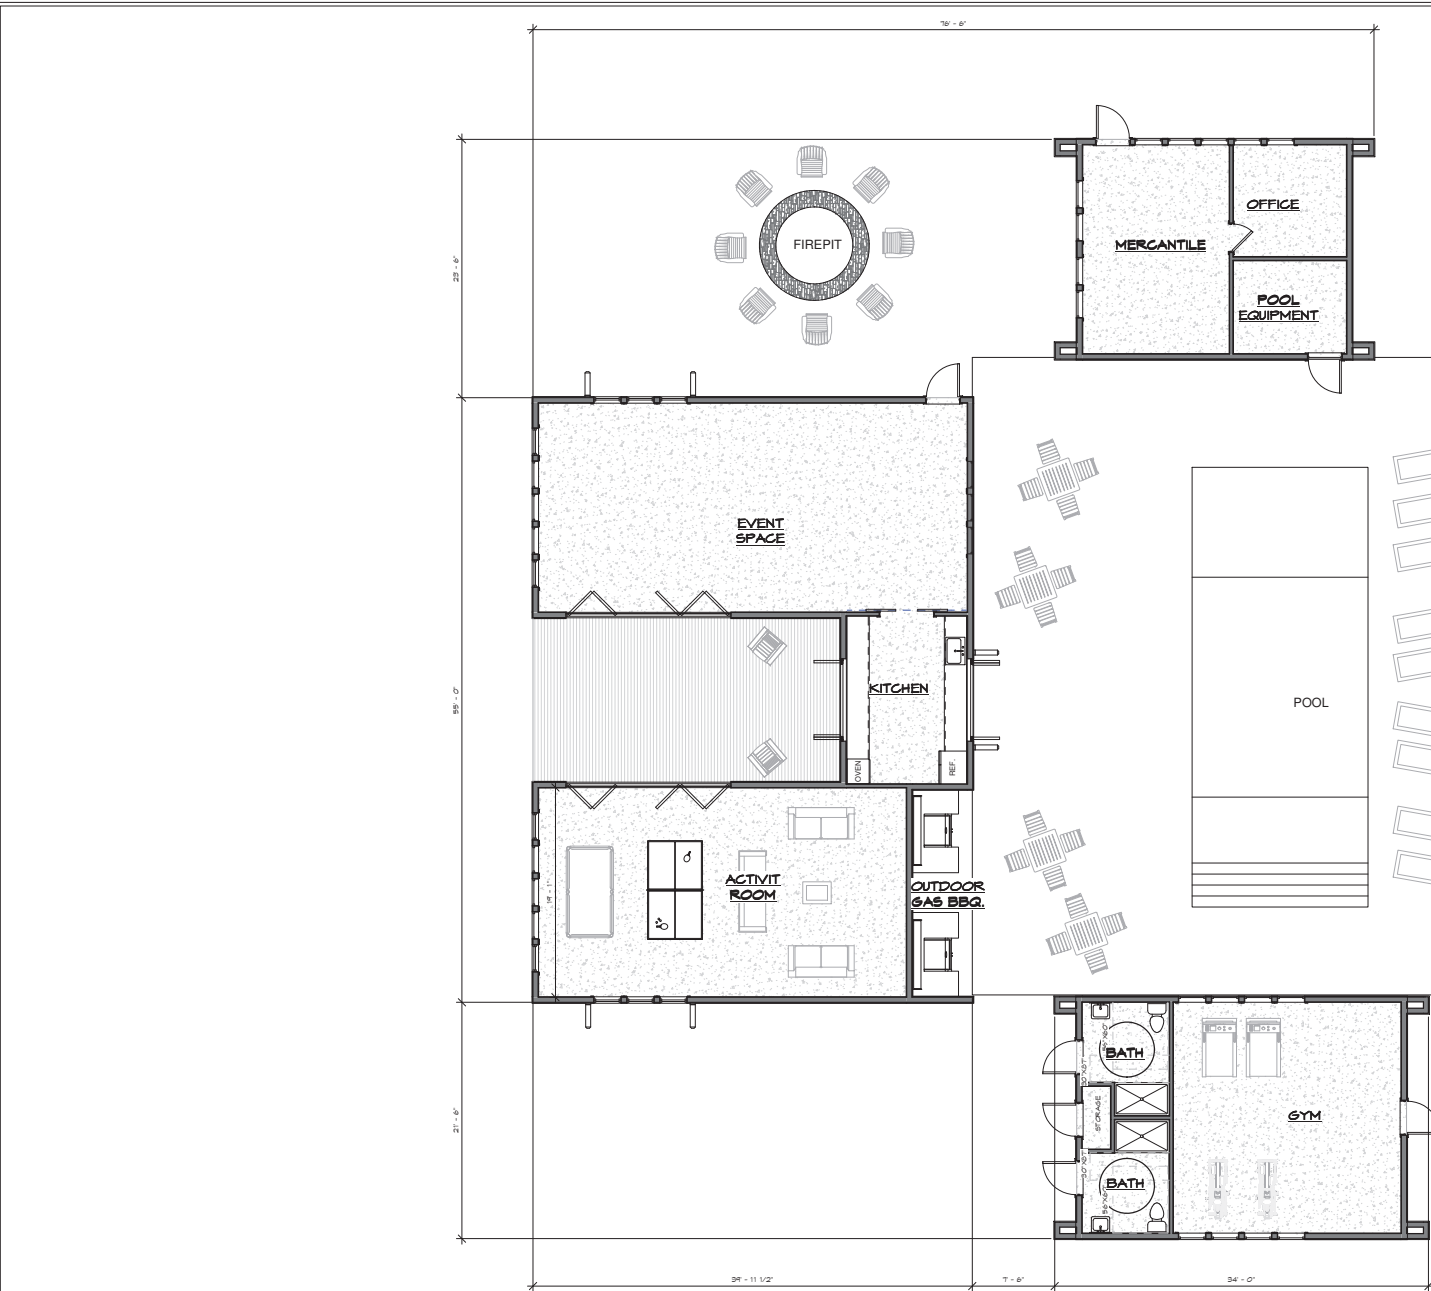

Overall View
3/16" = 1'-0"




AIRBROOK RV RESORT

FILE NAME :
XXXX-X-XX-XX
DRAWN BY :
E DRAFTING
SCALE :
3/16" = 1'-0"
PLOT DATE :
8/10/2021
4:08:48 AM


Written dimensions on these drawings shall have precedence over unannotated dimensions. Contractor shall assume responsibility for all dimensions and conditions of the job. The contractor must be notified and consent to any variations from dimensions set forth herein. The type of exterior finish, the insulation and waterproofing details are all to be the full responsibility of the contractor. This Designer assumes no responsibility for the integrity of the building envelope. This document is the property of E Drafting Corp. No reuse or reproduction is allowed without the written consent from E Drafting Corp.

SHEET
Floor Plans


A3

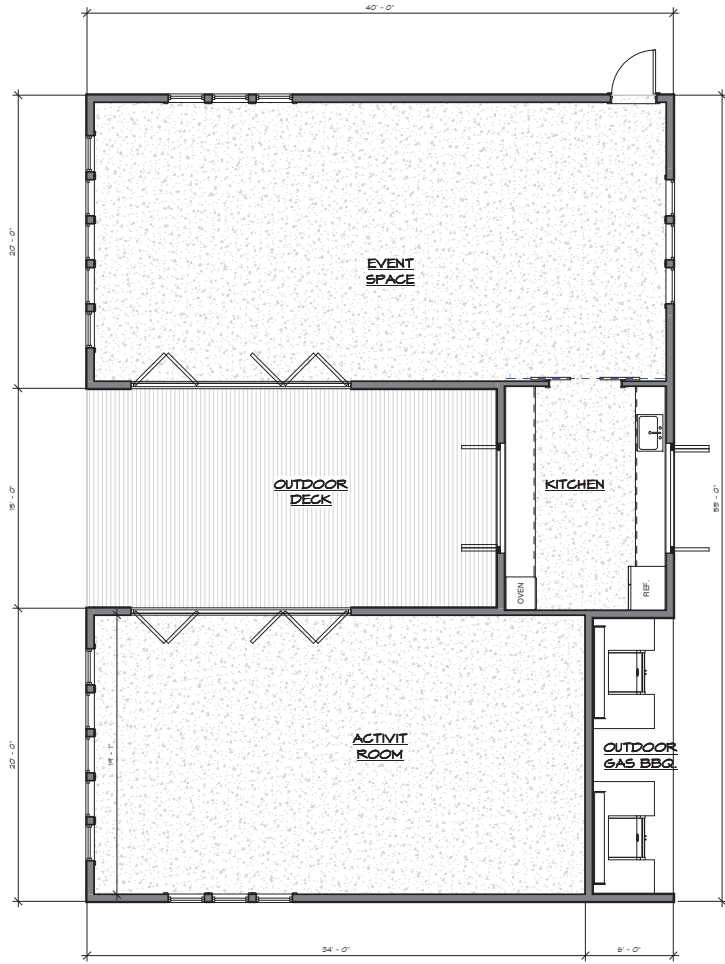


Event Space Floor Plan
1/4" = 1'-0"

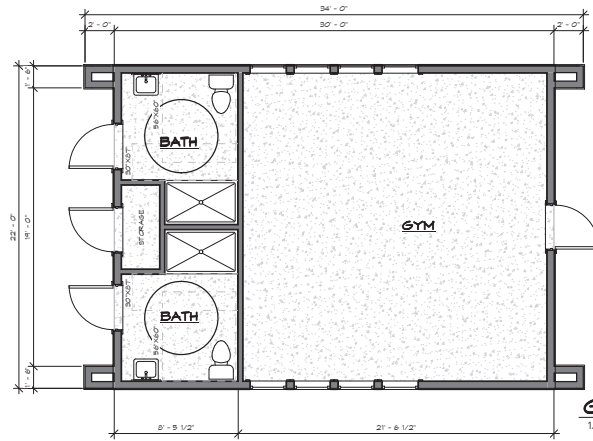

Gym Floor Plan
1/4" = 1'-0"

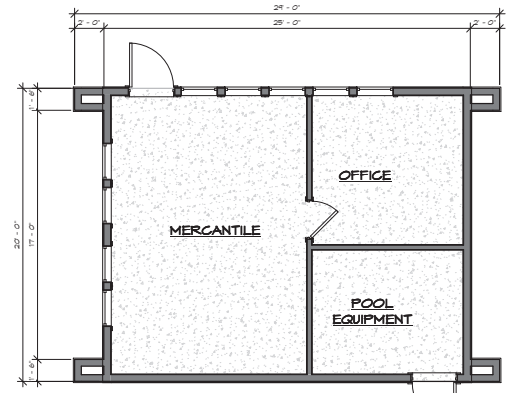

Gym Floor Plan
1/4" = 1'-0"

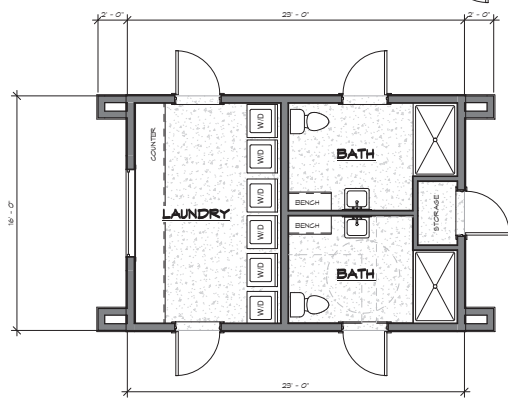

Laundry Floor Plan
1/4" = 1'-0"



AIRBROOK RV RESORT

FILE NAME :
XXXX-X-XX-XX
DRAWN BY :
E DRAFTING
SCALE :
1/4" = 1'-0"
PLOT DATE :
8/10/2021
4:08:50 AM

Written dimensions on these drawings shall have precedence over unannotated dimensions. Contractor shall assume responsibility for all dimensions and conditions of the job. The contractor must be notified and consent to any variations from dimensions set forth herein. The type of exterior finish, the insulation and waterproofing details are all to be the full responsibility of the contractor. This Designer assumes no responsibility for the integrity of the building envelope. This document is the property of E Drafting Inc. No reuse or reproduction is allowed without the written consent from E Drafting, Inc.

**SHEET
FLOOR
PLANS**

A3.1