


3 PLEX DAYLIGHT - FRONT LOAD




FRONT ELEVATION
1/4" = 1'-0"

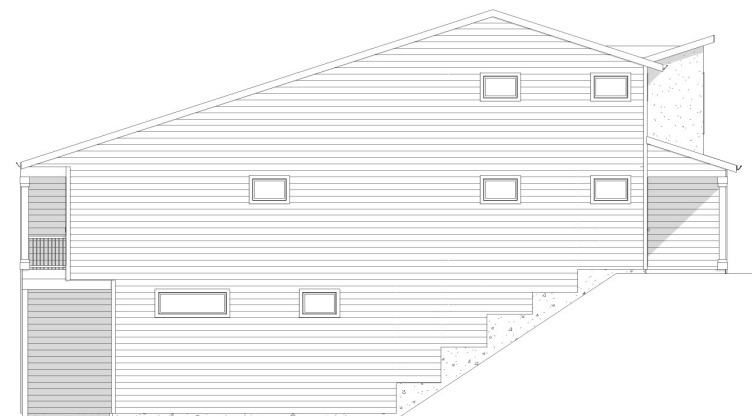

LEFT ELEVATION
1/8" = 1'-0"



REAR ELEVATION
1/8" = 1'-0"

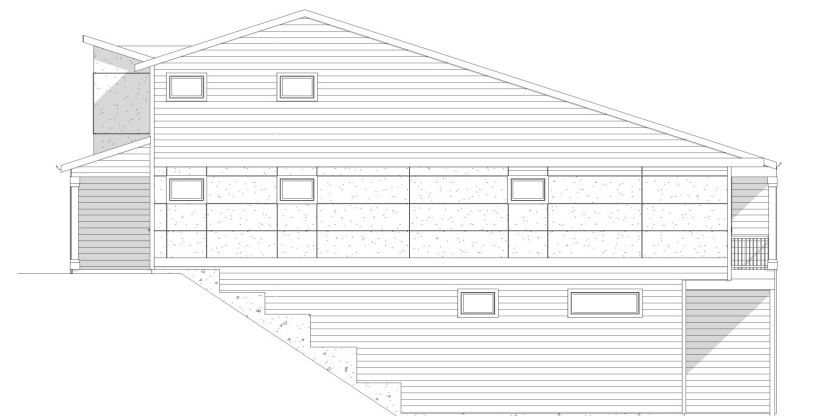

RIGHT ELEVATION
1/8" = 1'-0"

**GREEN MOUNTAIN
3-PLEX DAYLIGHT
(FRONT)**

FILE NAME :
LOTS 54-56_3-PLEX
DRAWN BY:
EDRAFT
SCALE:
As indicated
PLOT DATE:
3/30/2023
1:19:11 PM

Written dimensions on these drawings shall have precedence over scaled dimensions. Contractor shall assume responsibility for all dimensions and conditions on the job. The designer must be notified and consent to any variations from dimensions set forth herein. The type of exterior finish, the installation and waterproofing details are all to be the full responsibility of the owner/builder. The Designer assumes no responsibility for the integrity of the building envelope. This document is the property of E Drafting Corp. No reuse or reproduction is allowed without the written consent from E Drafting Corp.

**SHEET
Elevations**


A5

LOTS 54-56 - 3-PLEX DAYLIGHT FRONT LOAD

BODY



SW6252
ICE CUBE

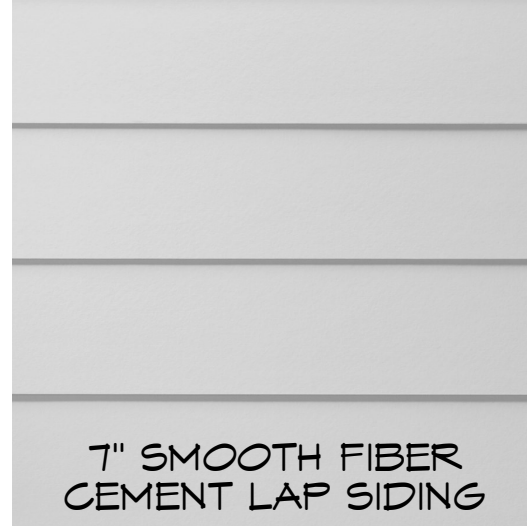

7" SMOOTH FIBER
CEMENT LAP SIDING



4" VERTICAL SIDING

COLOR
SCHEME
No. 1A

ACCENT



SW 6257
GIBRALTAR



ACCENT SIDING TO
BE HARDIE REVEAL

TRIM



SW6254
LAZY GRAY



FIBER CEMENT
HARDIE TRIM



ROOF TO BE
ASPHALT SHINGLE



GREEN MOUNTAIN
3-PLEX DAYLIGHT
(FRONT)

FILE NAME :
LOTS 54-56_3-PLEX
DRAWN BY:
EDRAFT
SCALE :
As indicated
PLOT DATE :
3/30/2023
1:19:11 PM

Written dimensions on these drawings shall have precedence over scaled dimensions. Contractor shall assume responsibility for all dimensions and conditions on the job. The designer must be notified and consent to any variations from dimensions set forth herein. The type of exterior finish, the installation and waterproofing details are all to be the full responsibility of the owner/builder. The Designer assumes no responsibility for the integrity of the building envelope. This document is the property of E Drafting Corp. No reuse or reproduction is allowed without the written consent from E Drafting Corp.

SHEET
Elevations

A5