


4 PLEX - ALLEY LOAD



FRONT ELEVATION

1/4" = 1'-0"

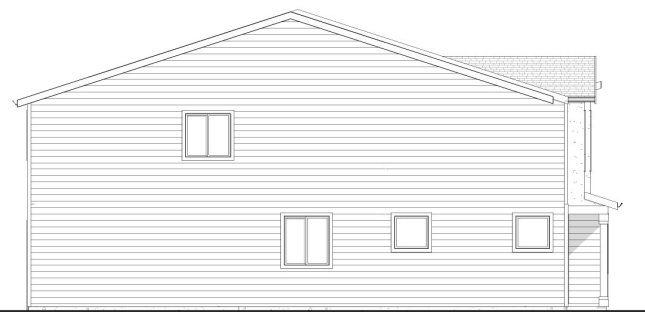

LEFT ELEVATION

1/8" = 1'-0"



REAR ELEVATION

1/8" = 1'-0"



RIGHT ELEVATION

1/8" = 1'-0"

**GREEN MOUNTAIN
4-PLEX (ALLEY)**

FILE NAME :
LOTS 36-39_4-PLEX
DRAWN BY:
EDRAFT
SCALE :
As indicated
PLOT DATE :
3/22/2023
11:37:55 AM


Written dimensions on these drawings shall have precedence over scaled dimensions. Contractor shall assume responsibility for all dimensions and conditions on the job. The designer must be notified and consent to any variations from dimensions set forth herein. The type of exterior finish, the installation and waterproofing details are all to be the full responsibility of the owner/builder. This Designer assumes no responsibility for the integrity of the building envelope. This document is the property of E Drafting Corp. No reuse or reproduction is allowed without the written consent from E Drafting Corp.

**SHEET
Elevations**

A5

LOTS 36-39 - 4-PLEX ALLEY LOAD

BODY

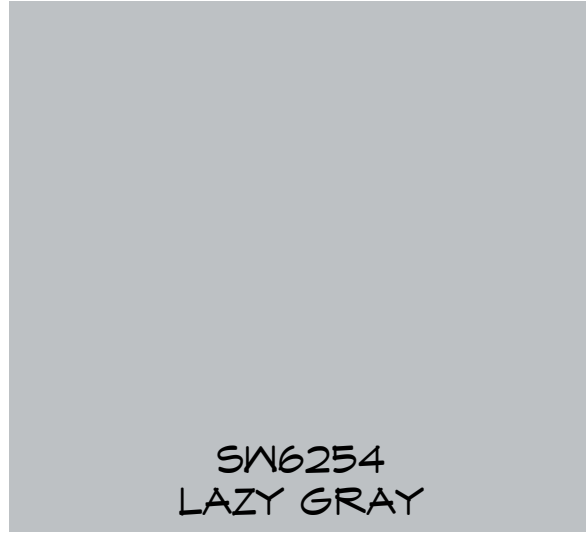


COLOR
SCHEME
No. 1C

ACCENT



TRIM

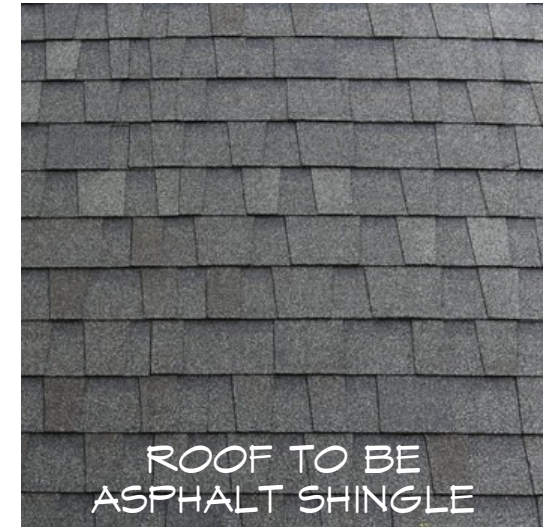

GREEN MOUNTAIN
4-PLEX (ALLEY)

FILE NAME :
LOTS 36-39_4-PLEX
DRAWN BY:
EDRAFT
SCALE :
As indicated
PLOT DATE :
9/22/2023
11:37:55 AM

Written dimensions on these drawings shall have precedence over scaled dimensions. Contractor shall assume responsibility for all dimensions and conditions on the job. The designer must be notified and consent to any variations from dimensions set forth herein. The type of exterior finish, the installation and waterproofing details are all to be the full responsibility of the owner/builder. This Designer assumes no responsibility for the integrity of the building envelope. This document is the property of E Drafting Corp. No reuse or reproduction is allowed without the written consent from E Drafting Corp.

SHEET
Elevations

A5