



INTERMEDIATE DESIGN SUBMITTAL NOT FOR CONSTRUCTION				DESIGNED SO													CITY OF CAMAS		VERIFY SCALES		JOB NO. 203101	
				DRAWN KP													CAMAS PFAS EVALUATION & WELL 13 TREATMENT		BAR IS ONE INCH ON ORIGINAL DRAWING		DRAWING NO. LU - A01	
				CHECKED SO													ARCHITECTURAL		0 1"		SHEET NO.	
REV DATE BY DESCRIPTION				DATE													FLOOR PLAN - STAGE 1		IF NOT ONE INCH ON THIS SHEET, ADJUST SCALES ACCORDINGLY		OF XX	
1	2	3	4	5	6	7	8	9	10	11	12	13										



G				INTERMEDIATE DESIGN SUBMITTAL NOT FOR CONSTRUCTION	DESIGNED SO							CITY OF CAMAS			VERIFY SCALES	JOB NO. 203101										
														CAMAS PFAS EVALUATION & WELL 13 TREATMENT	BAR IS ONE INCH ON ORIGINAL DRAWING	DRAWING NO.										
															0  1"	LU - A02										
															IF NOT ONE INCH ON THIS SHEET, ADJUST SCALES ACCORDINGLY	SHEET NO.										
	REV	DATE	BY	DESCRIPTION	DATE FEBRUARY 2025												OF XX									
1			2		3		4		5		6		7		8		9		10		11		12		13	

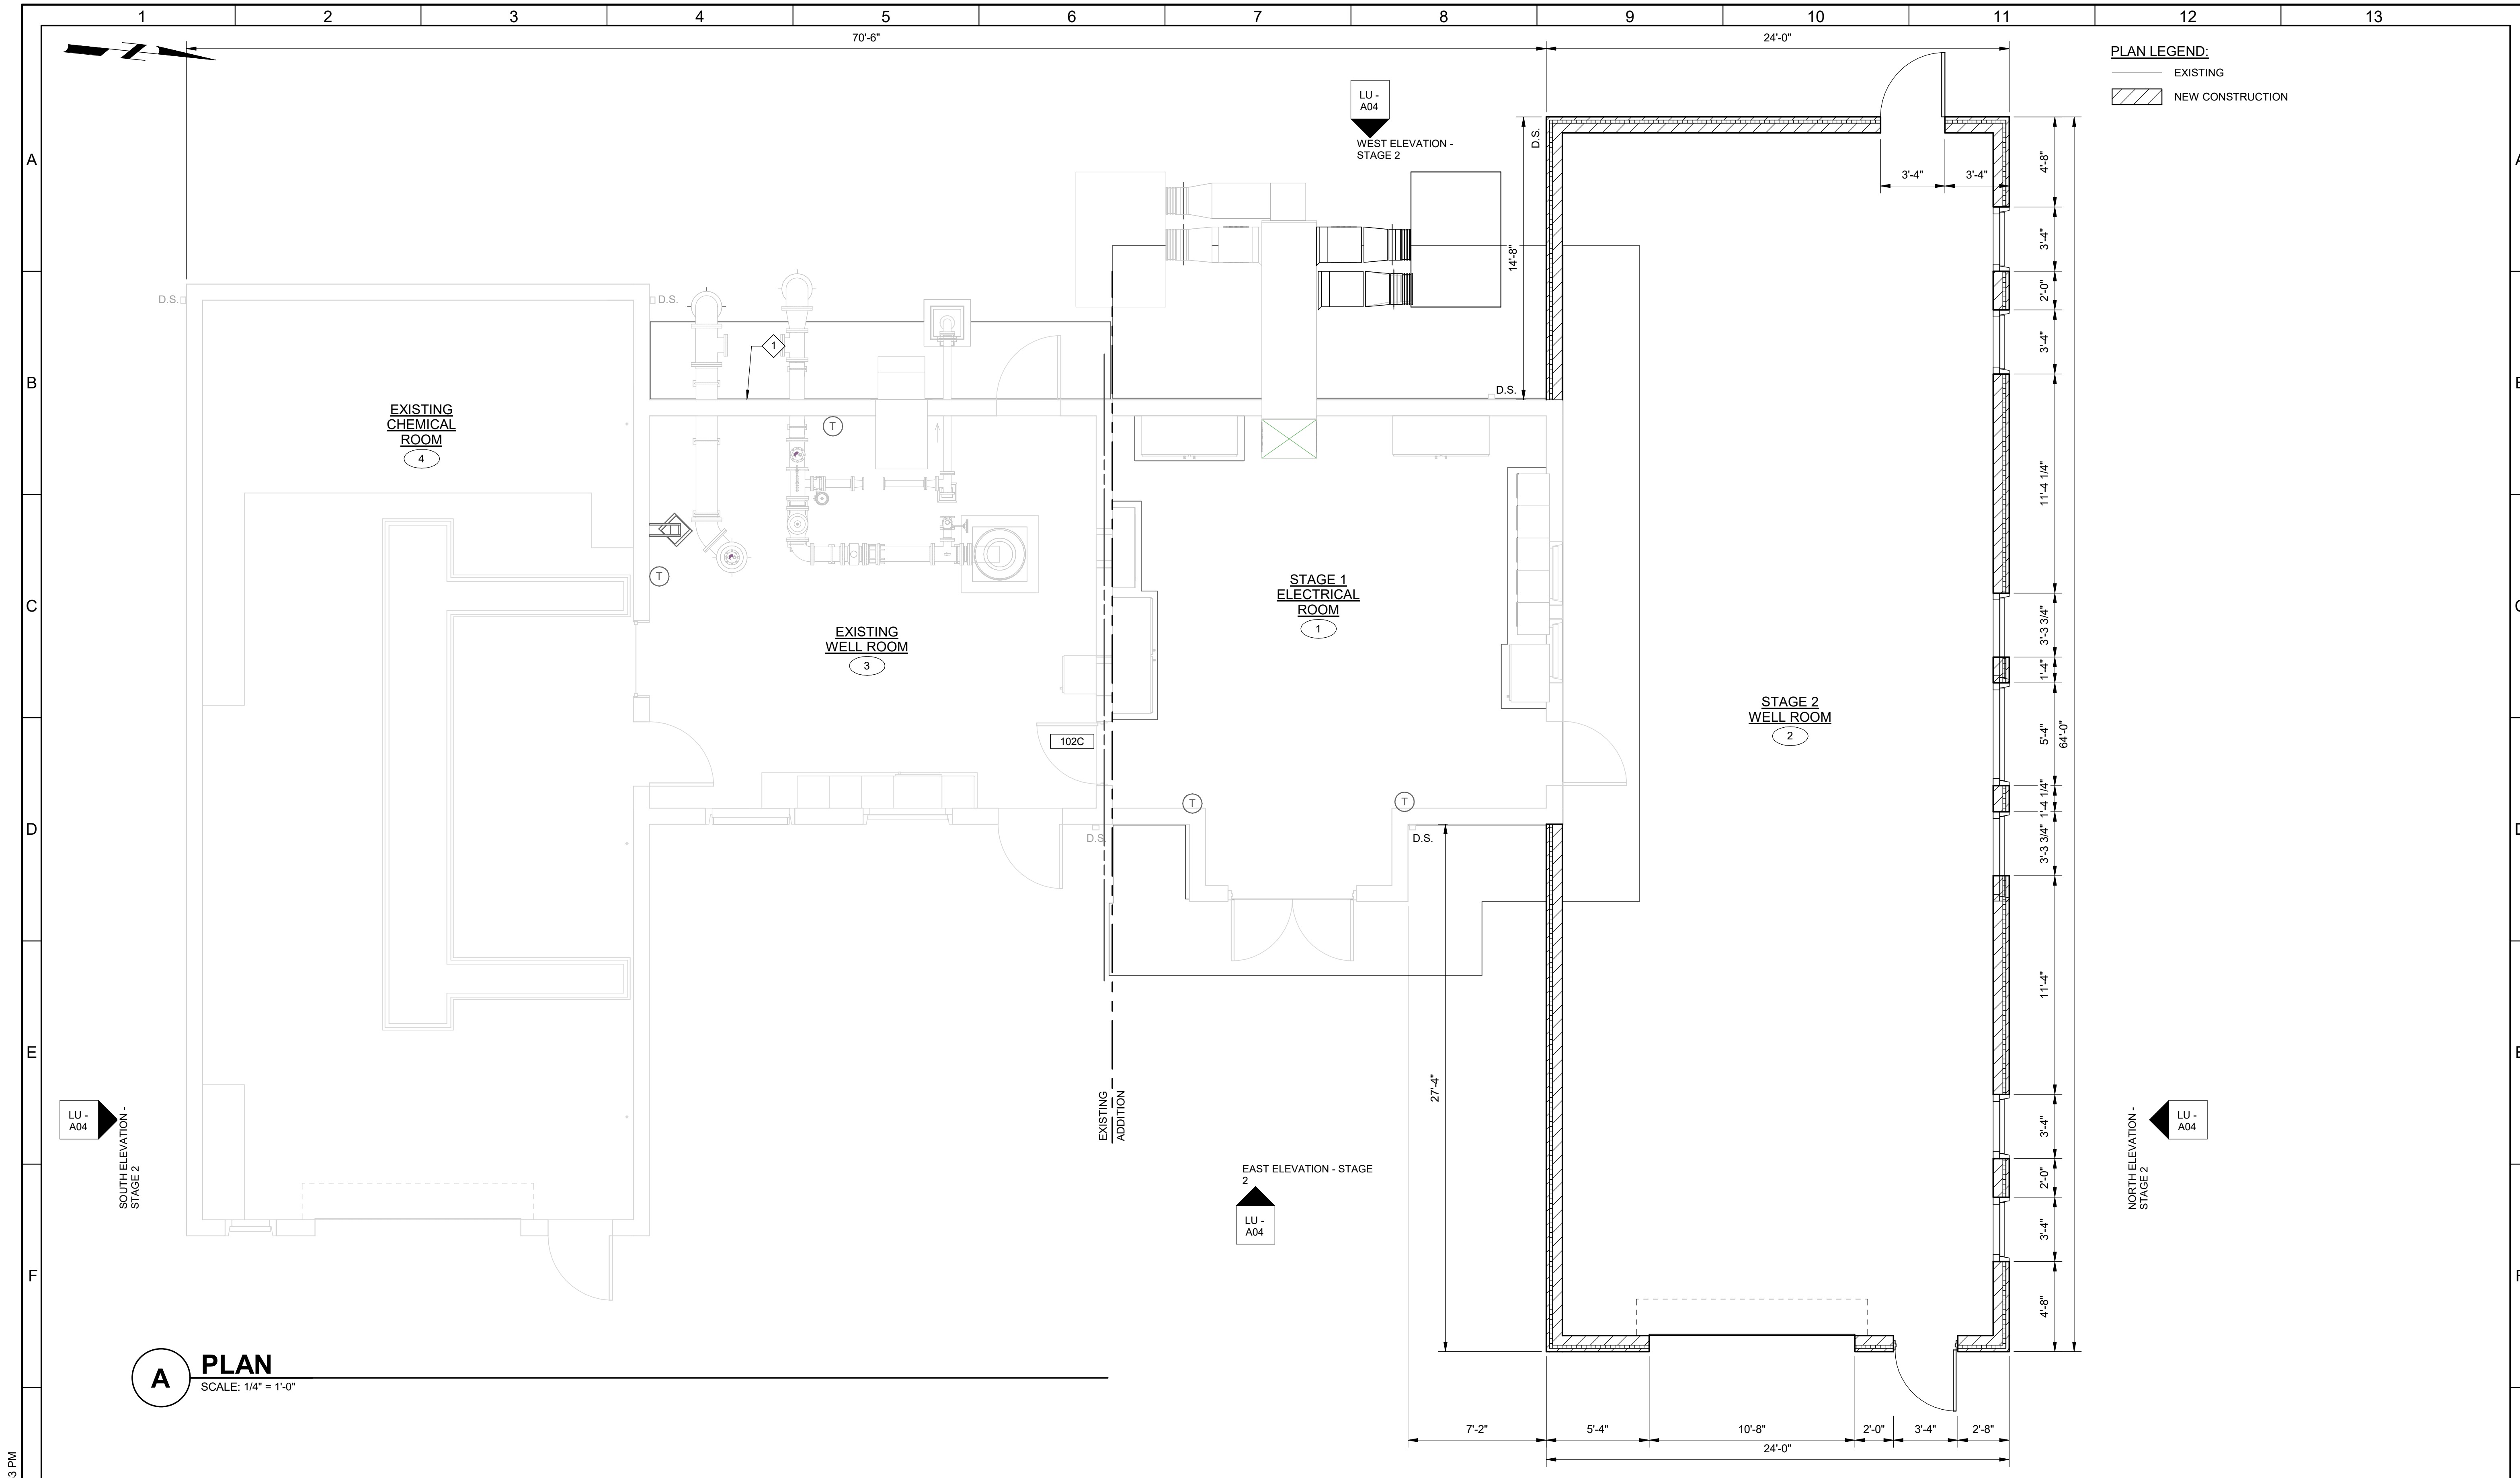

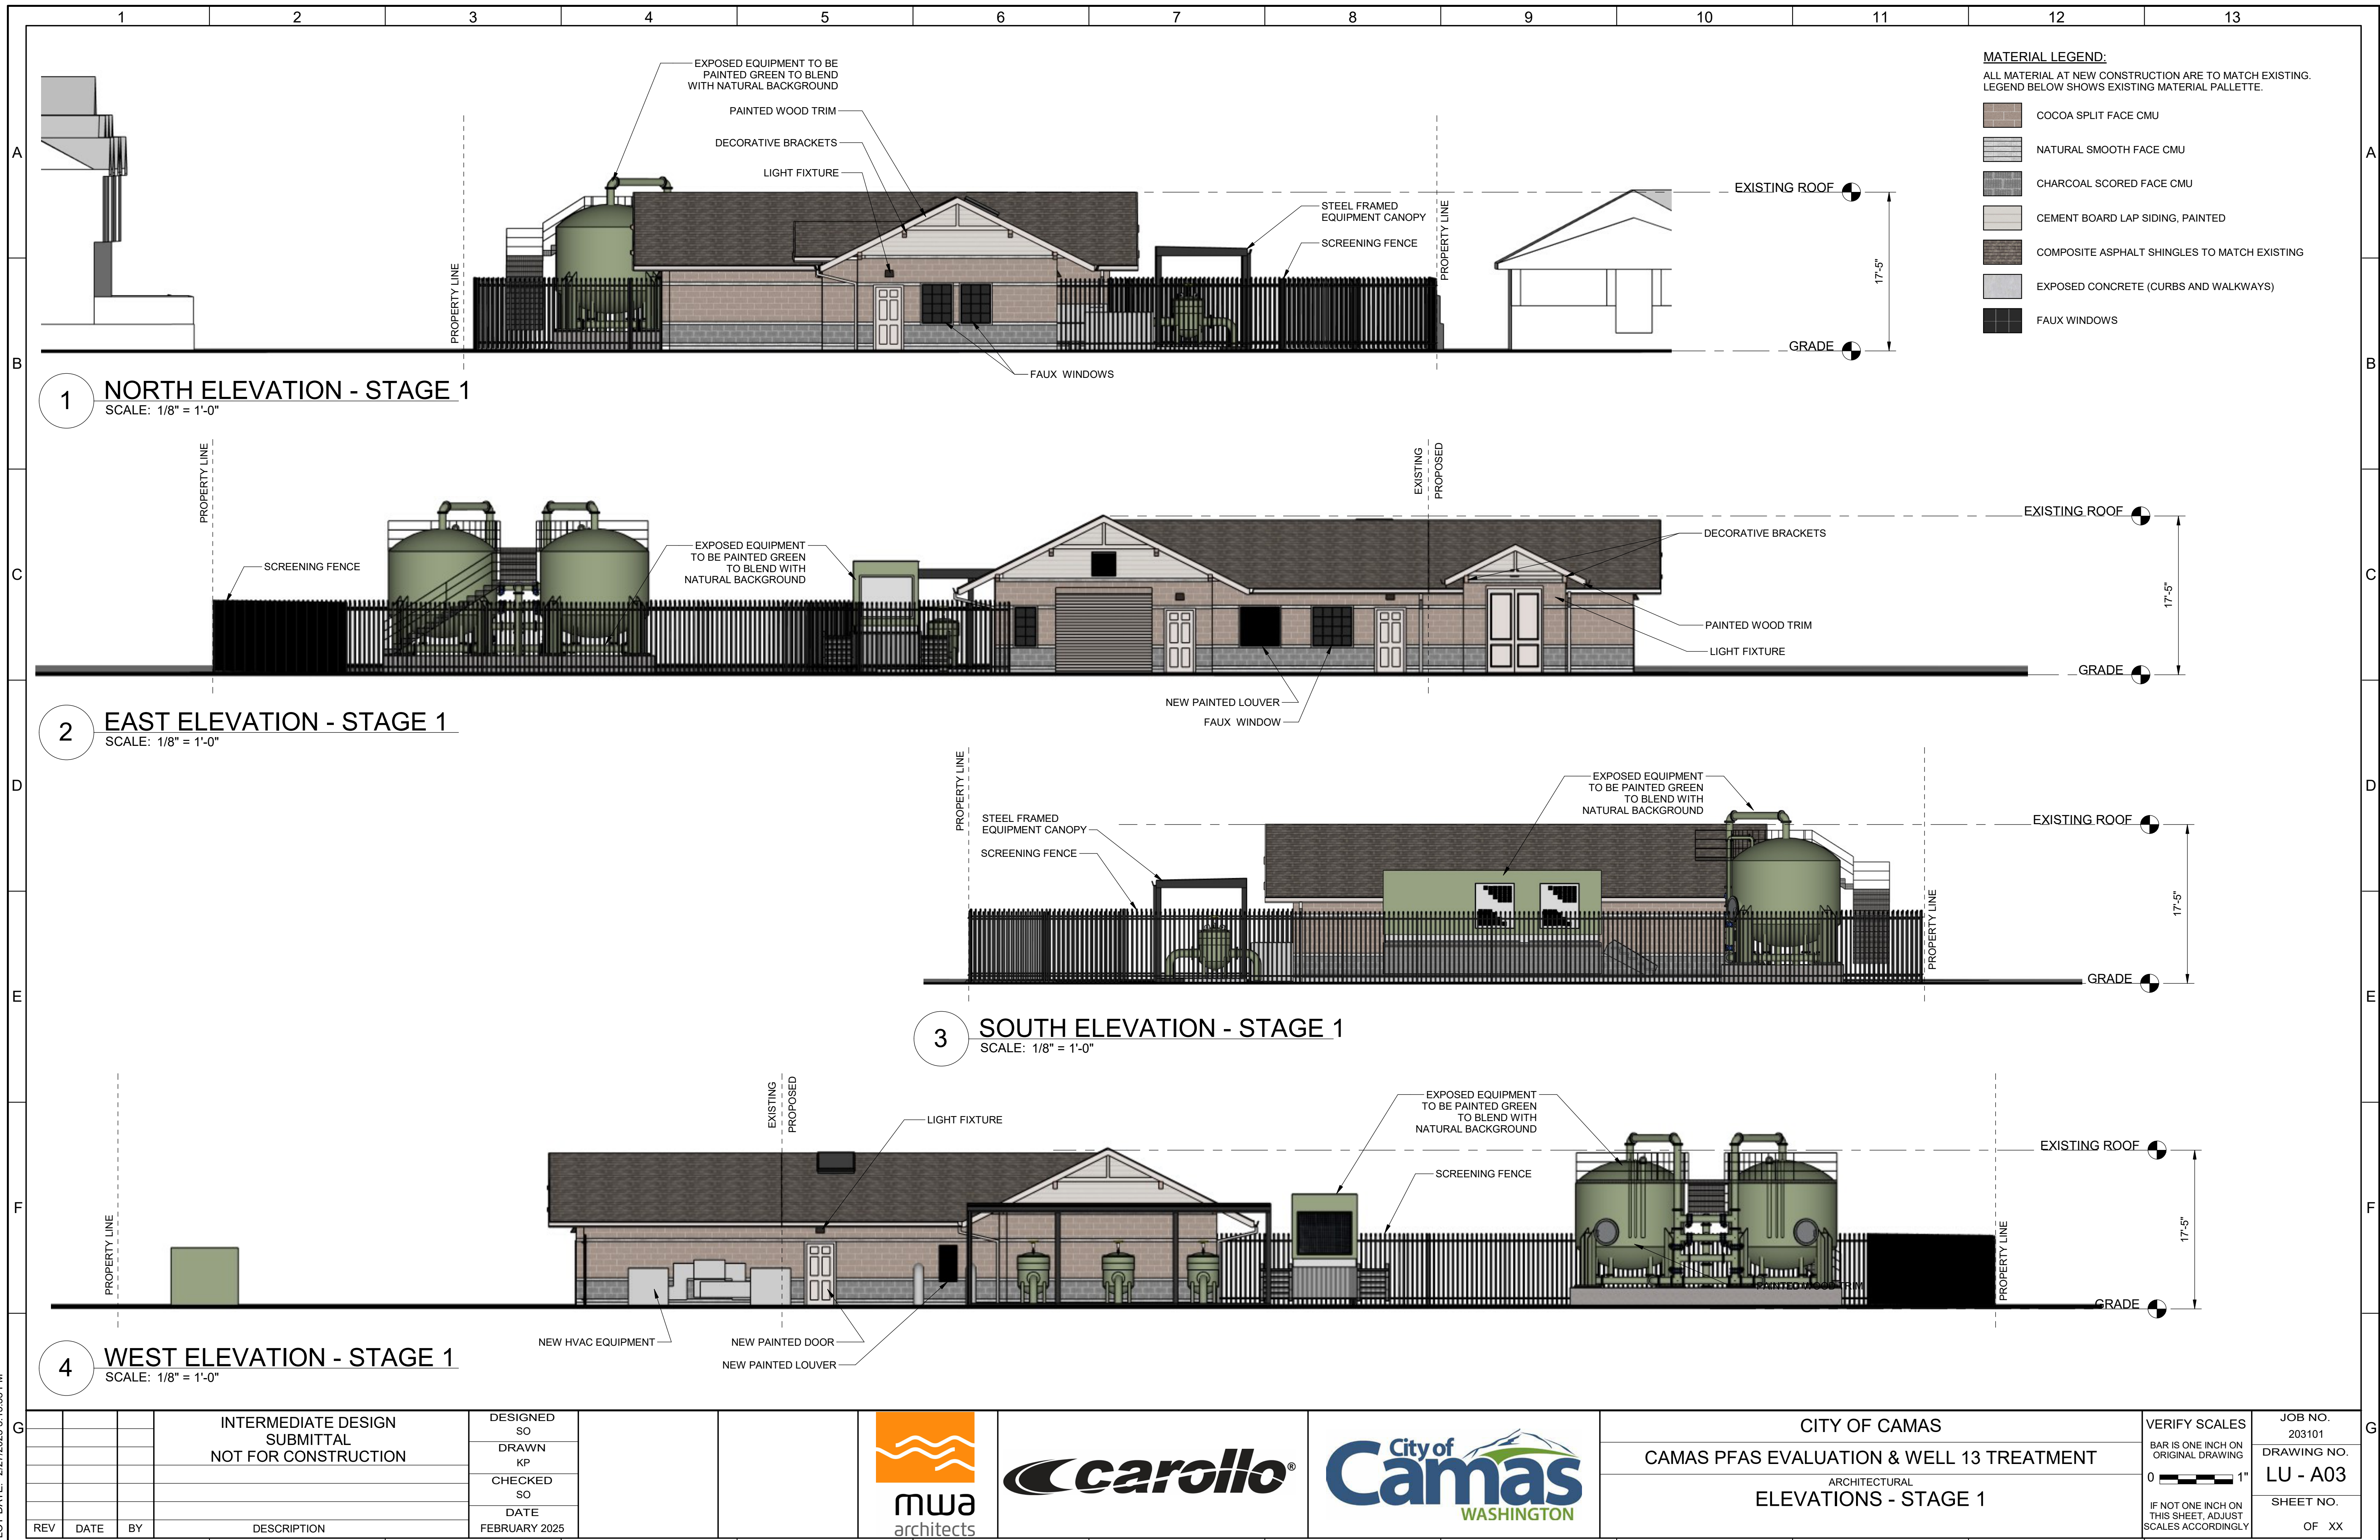


PLOT DATE: 2/27/2025 3:13:54 PM


G				INTERMEDIATE DESIGN SUBMITTAL NOT FOR CONSTRUCTION			DESIGNED SO				CITY OF CAMAS			VERIFY SCALES	JOB NO. 203101	G
						DRAWN KP	CAMAS PFAS EVALUATION & WELL 13 TREATMENT				BAR IS ONE INCH ON ORIGINAL DRAWING	DRAWING NO. LU - A04				
						CHECKED SO	ARCHITECTURAL				0 1"	SHEET NO.				
						DATE FEBRUARY 2025	ELEVATIONS - STAGE 2				IF NOT ONE INCH ON THIS SHEET, ADJUST SCALES ACCORDINGLY	OF XX				
	REV	DATE	BY	DESCRIPTION												
	1			2	3	4	5	6	7	8	9	10	11	12	13	



1 TOP DOWN AERIAL - STAGE 1
NOT TO SCALE

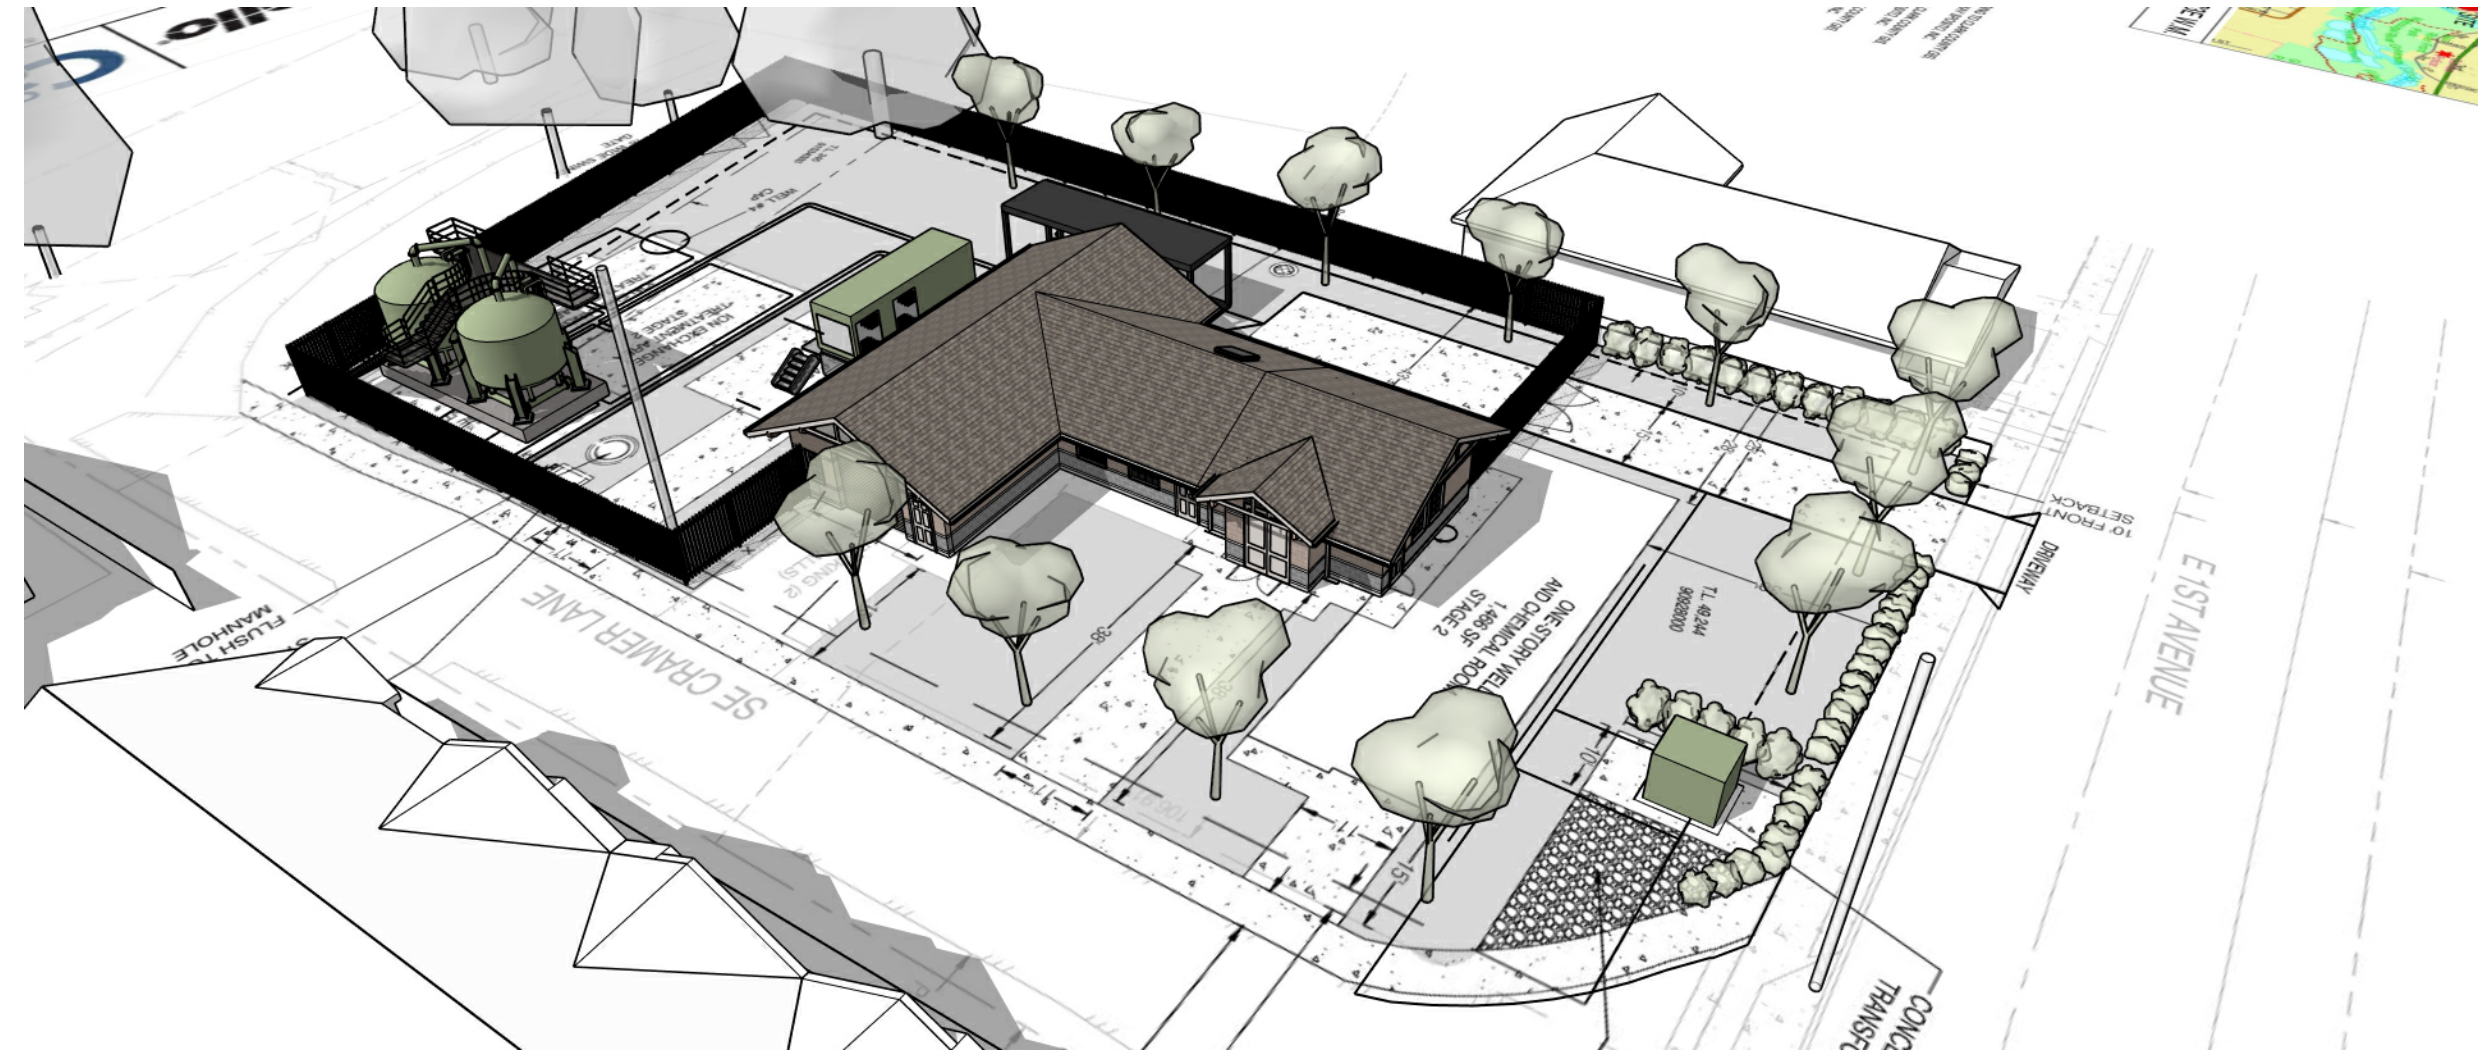

2 ENTRY AERIAL - STAGE 1
NOT TO SCALE

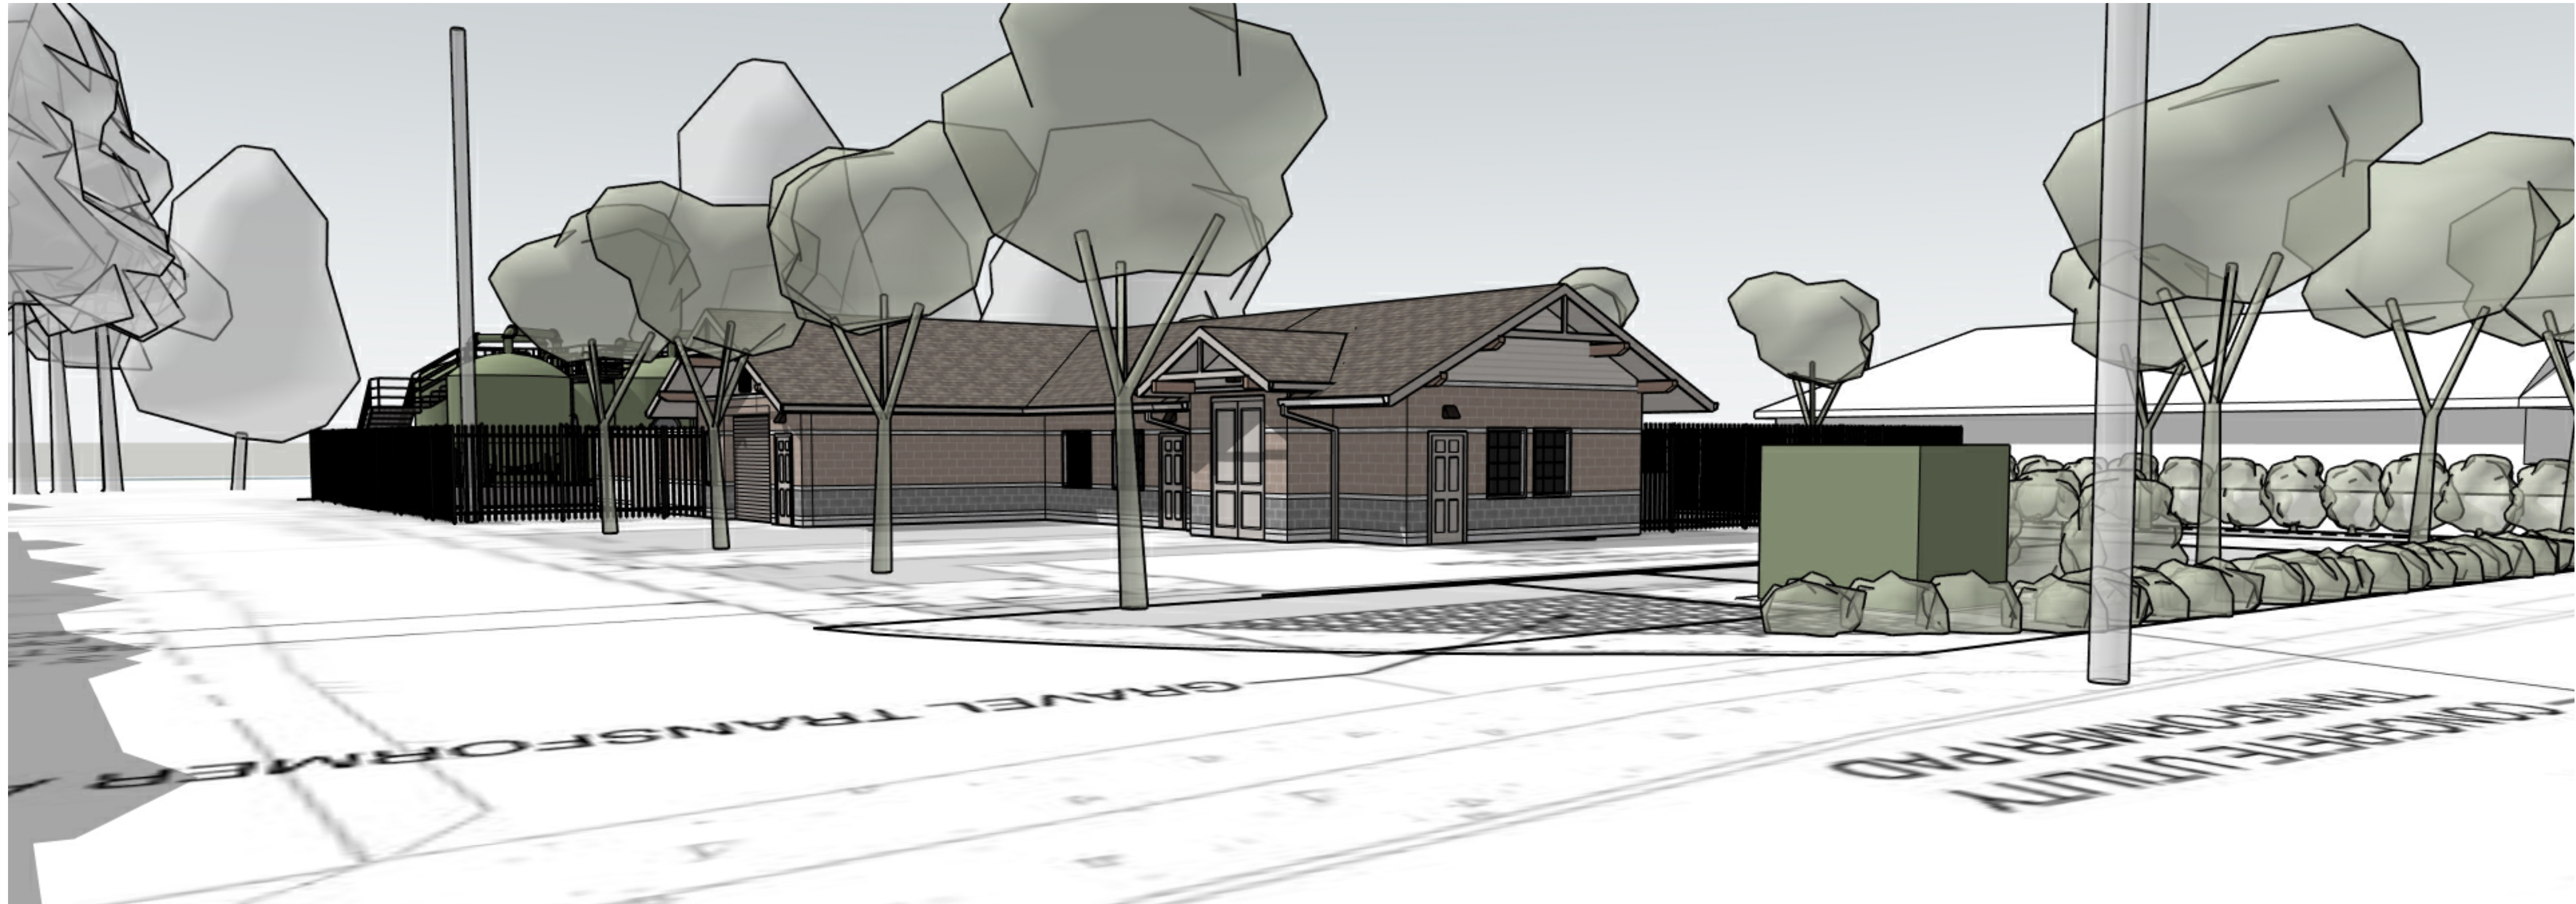


3 BUILDING APPROACH - STAGE 1
NOT TO SCALE

PLOT DATE: 2/27/2025 3:13:54 PM

INTERMEDIATE DESIGN SUBMITTAL NOT FOR CONSTRUCTION			DESIGNED Designer				CITY OF CAMAS			VERIFY SCALES	JOB NO. 203101
			DRAWN Author				CAMAS PFAS EVALUATION & WELL 13 TREATMENT			BAR IS ONE INCH ON ORIGINAL DRAWING	DRAWING NO.
			CHECKED Checker				ARCHITECTURAL			0  1"	LU - A05
			DATE FEBRUARY 2025				PROJECT PERSPECTIVES - STAGE 1			IF NOT ONE INCH ON THIS SHEET, ADJUST SCALES ACCORDINGLY	SHEET NO. OF XX
REV	DATE	BY	DESCRIPTION								
1											
2											
1 TOP DOWN AERIAL - STAGE 2
NOT TO SCALE

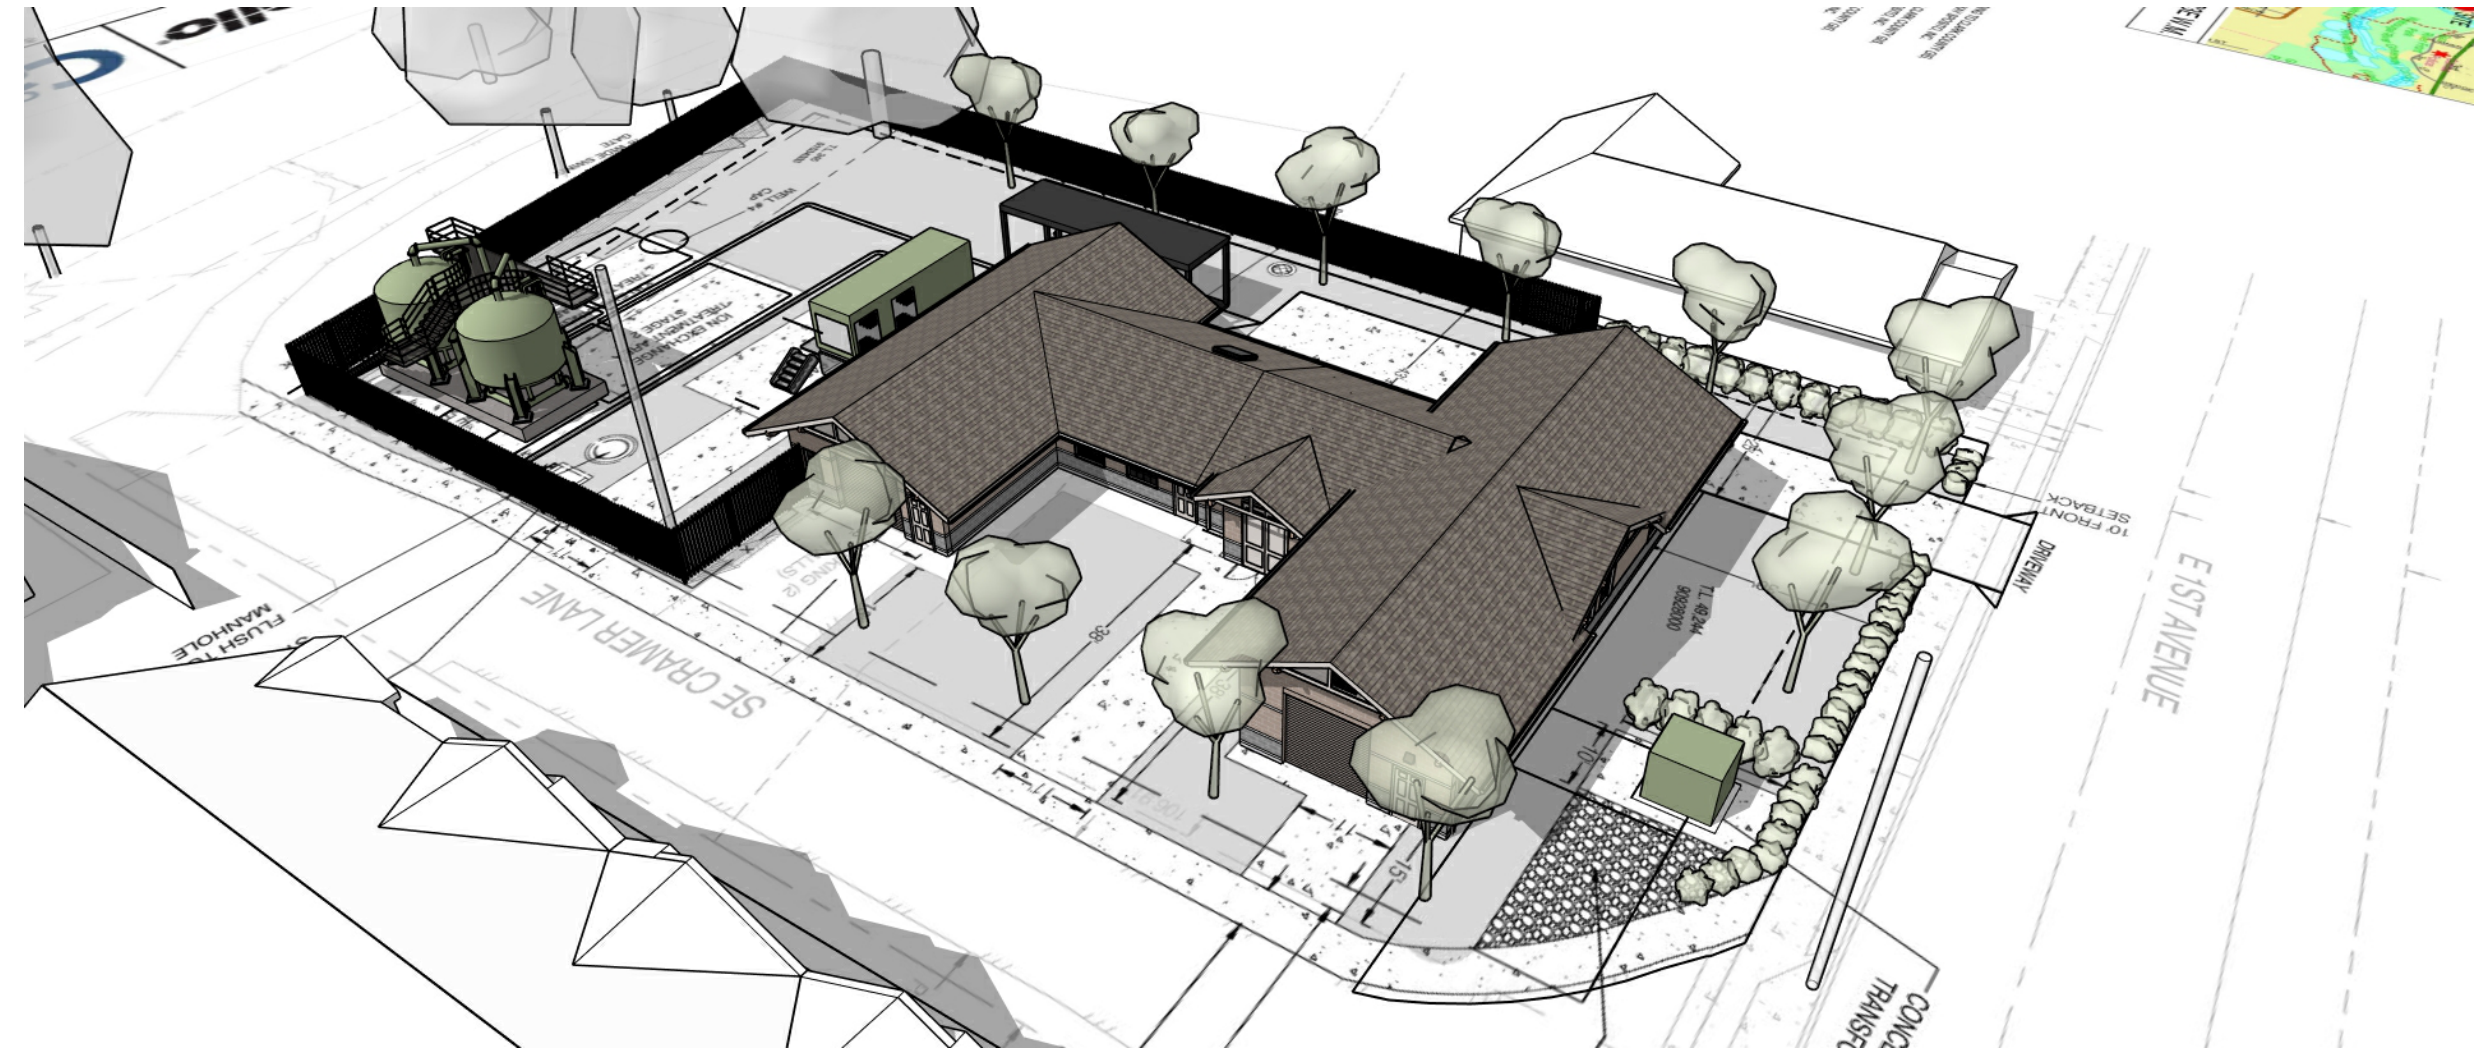

2 ENTRY AERIAL - STAGE 2
NOT TO SCALE



3 BUILDING APPROACH - STAGE 2
NOT TO SCALE

PLOT DATE: 2/27/2025 3:13:54 PM

G				INTERMEDIATE DESIGN SUBMITTAL NOT FOR CONSTRUCTION	DESIGNED Designer							CITY OF CAMAS			VERIFY SCALES	JOB NO. 203101	
												DRAWN Author	CAMAS PFAS EVALUATION & WELL 13 TREATMENT			BAR IS ONE INCH ON ORIGINAL DRAWING	DRAWING NO. LU - A06
												CHECKED Checker	ARCHITECTURAL			0  1"	SHEET NO.
												DATE FEBRUARY 2025	PROJECT PERSPECTIVES - STAGE 2			IF NOT ONE INCH ON THIS SHEET, ADJUST SCALES ACCORDINGLY	OF XX
	REV	DATE	BY		DESCRIPTION												
	1			2		3	4	5	6	7	8	9	10	11	12	13	