




WILSON
ARCHITECTS, PLLC
404 E 15TH ST. #7
VANCOUVER, WA.
98663
(360) 696-4722

11895 REGISTERED ARCHITECT
RYAN C WILSON
STATE OF WASHINGTON


KEY NOTES

- 1 STORE FRONT SEE SCHEDULE
- 2 DOOR SEE SCHEDULE
- 3 FIBER CEMENT PANEL
- 4 METAL PANEL TYPE 1 SEE DETAIL 4/A15
- 4.1 METAL PANEL TYPE 2 SEE DETAIL 4/A15
- 5 VENEER STONE
- 6 COMPOSITE WOOD SIDING
- 7 CMU TYPE 1
- 7.1 CMU TYPE 2
- 8 METAL CANOPY TYPE 1
- 8.1 METAL CANOPY TYPE 2
- 9 METAL FASCIA TYPE 1
- 9.1 METAL FASCIA TYPE 2
- 10 METAL CAPPING
- 11 METAL CORNICE
- 12 COMPOSITE WOOD
- 13 METAL GUTTER
- 14 DOWNSPOUT
- 15 CONDUCTOR SEE DETAIL 1/A16
- 16 OVERFLOW SEE DETAIL 5/A15, 15/A15
- 17 LIGHTING FIXTURE TYPE 1
- 18 RAISED PARAPET BEYOND
- 19 METAL ROOFING
- 20 SIGNAGE TYPE 1 (MINI MART)
- 21 SIGNAGE TYPE 2 (CARWASH)
- 22 SIGNAGE TYPE 3 (CARWASH)
- 23 HOSE BIB WITH 1/2"X3/4" STAINLESS STEEL HOSE BOX SEE DETAIL 3/A14
- 24 HVAC SEE MECH PLAN

GENERAL NOTES

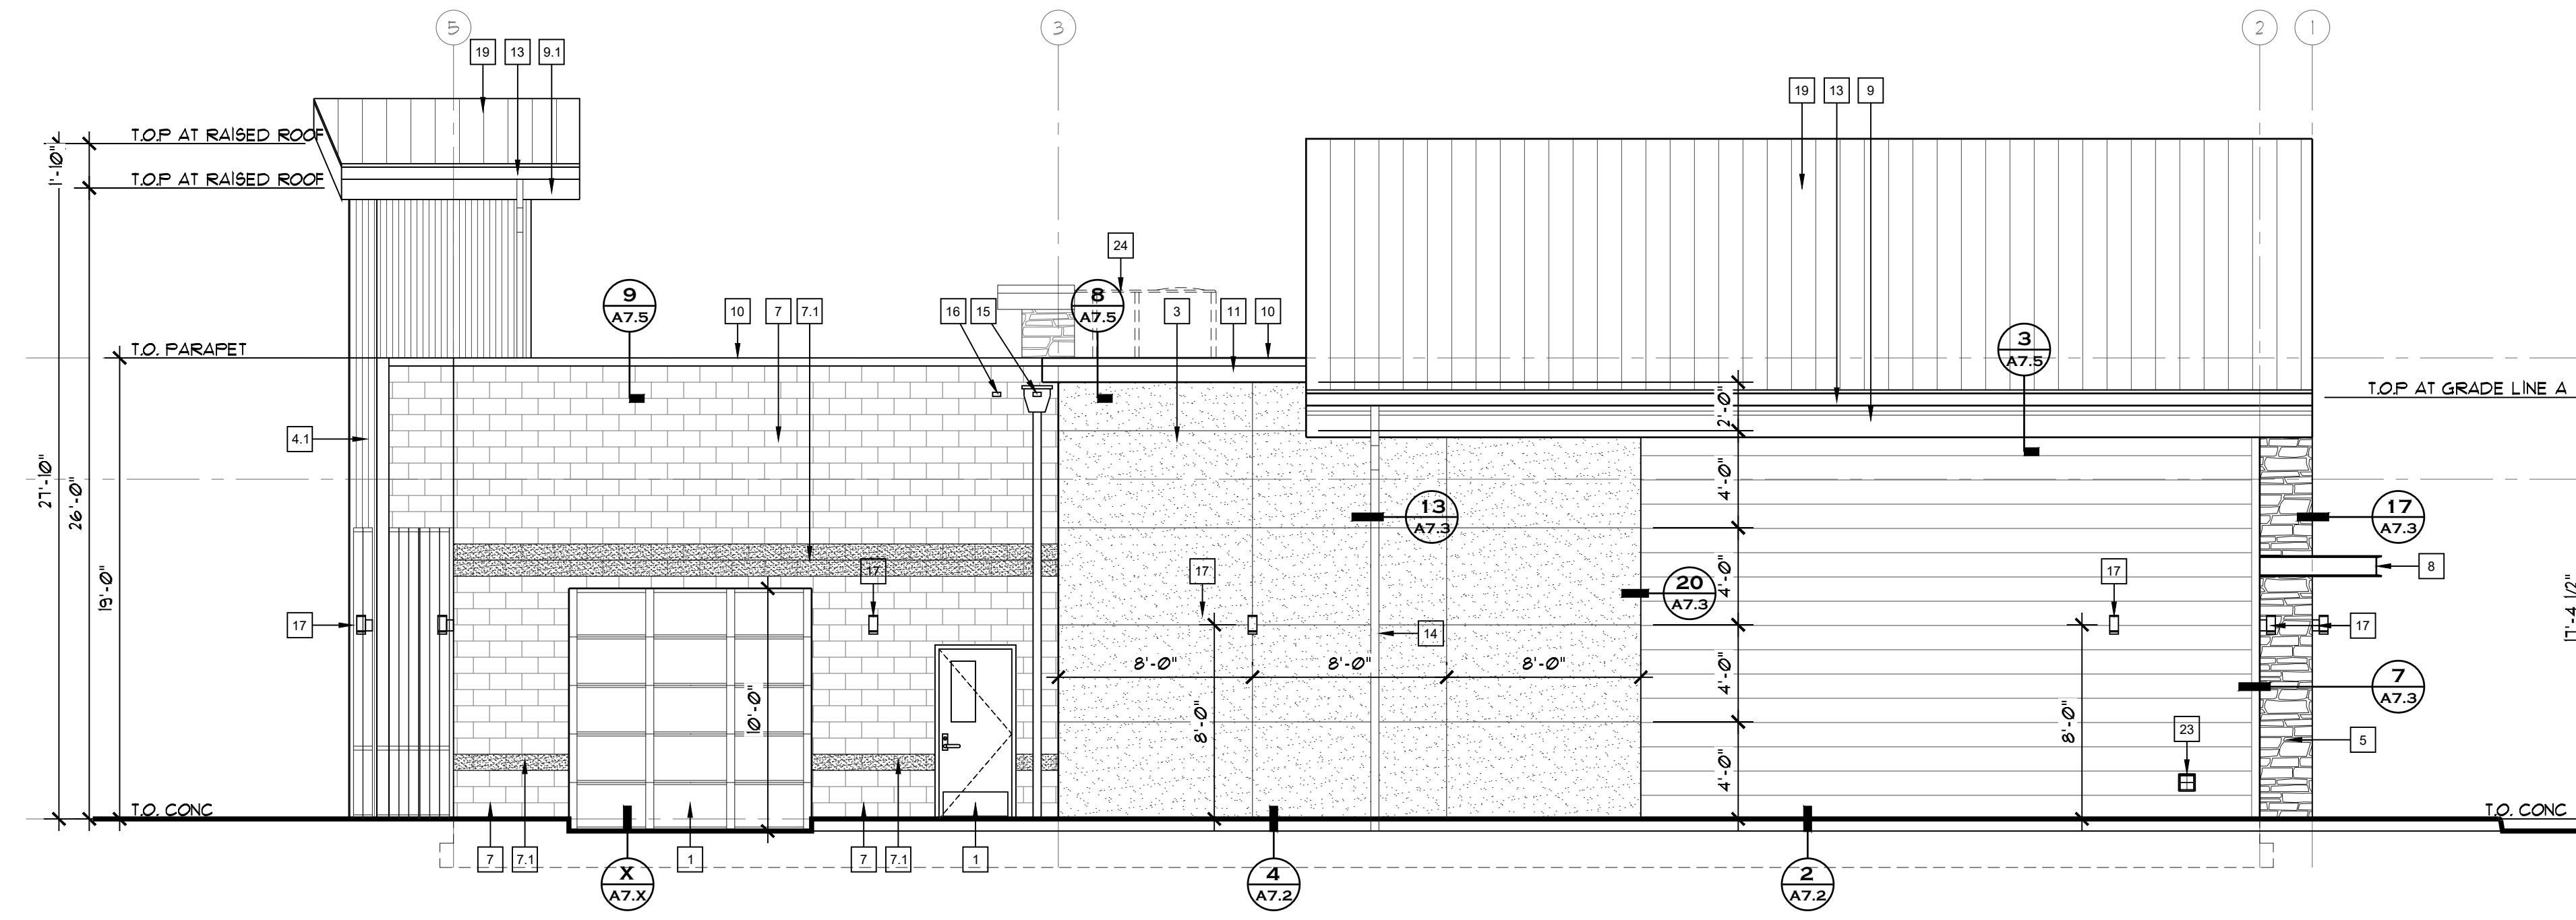

2 NORTH ELEVATION
SCALE: 3/16" = 1'-0"

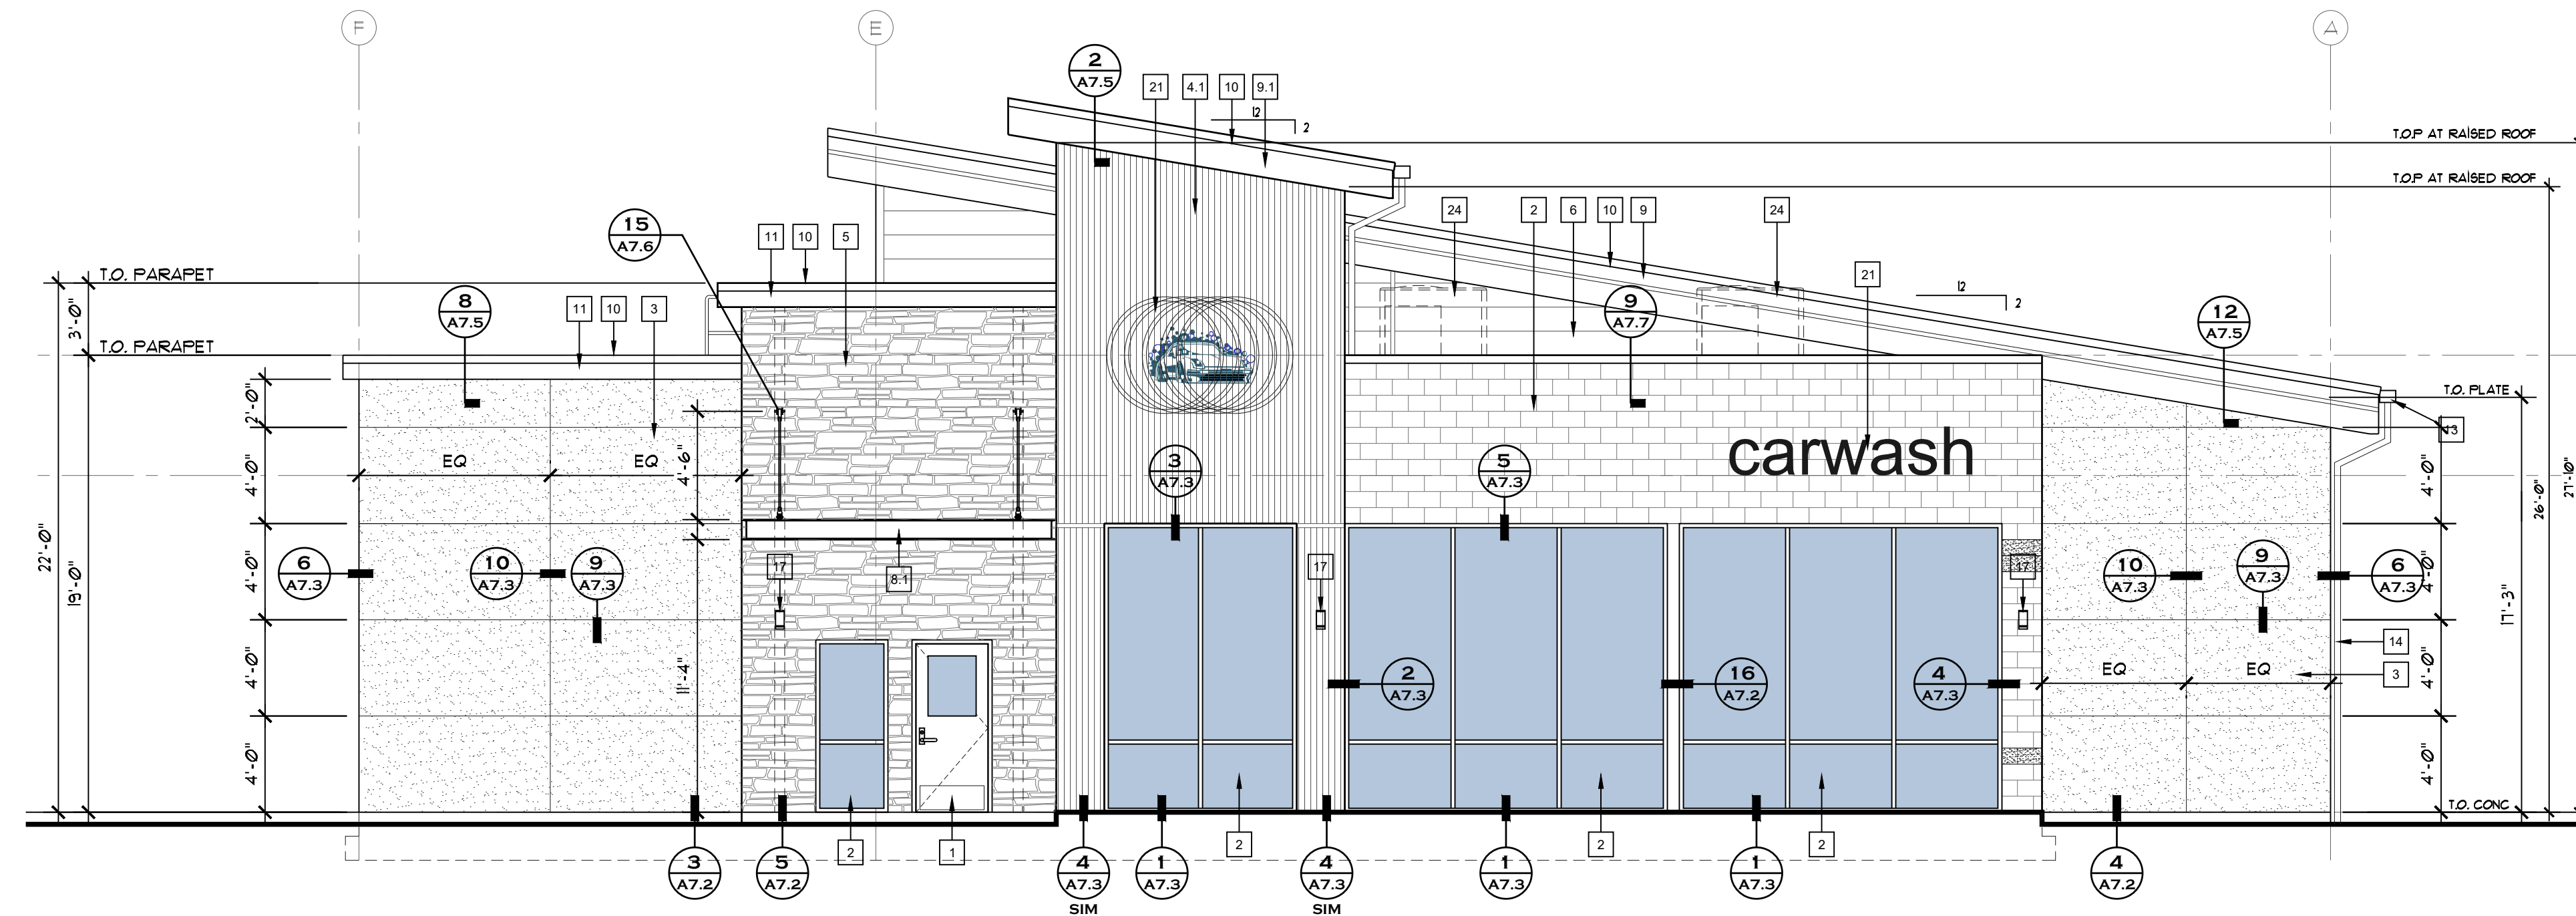

1 WEST ELEVATION
SCALE: 3/16" = 1'-0"

13th Street Site Plan

DATE	SCALE
05-10-23	
JOB NO. 222	DRAWN BY RGM
REVISIONS:	
1	
2	
3	
4	
5	
6	
7	
8	
9	
10	

A2.2
BUILDING ELEVATIONS & KEY NOTES

