


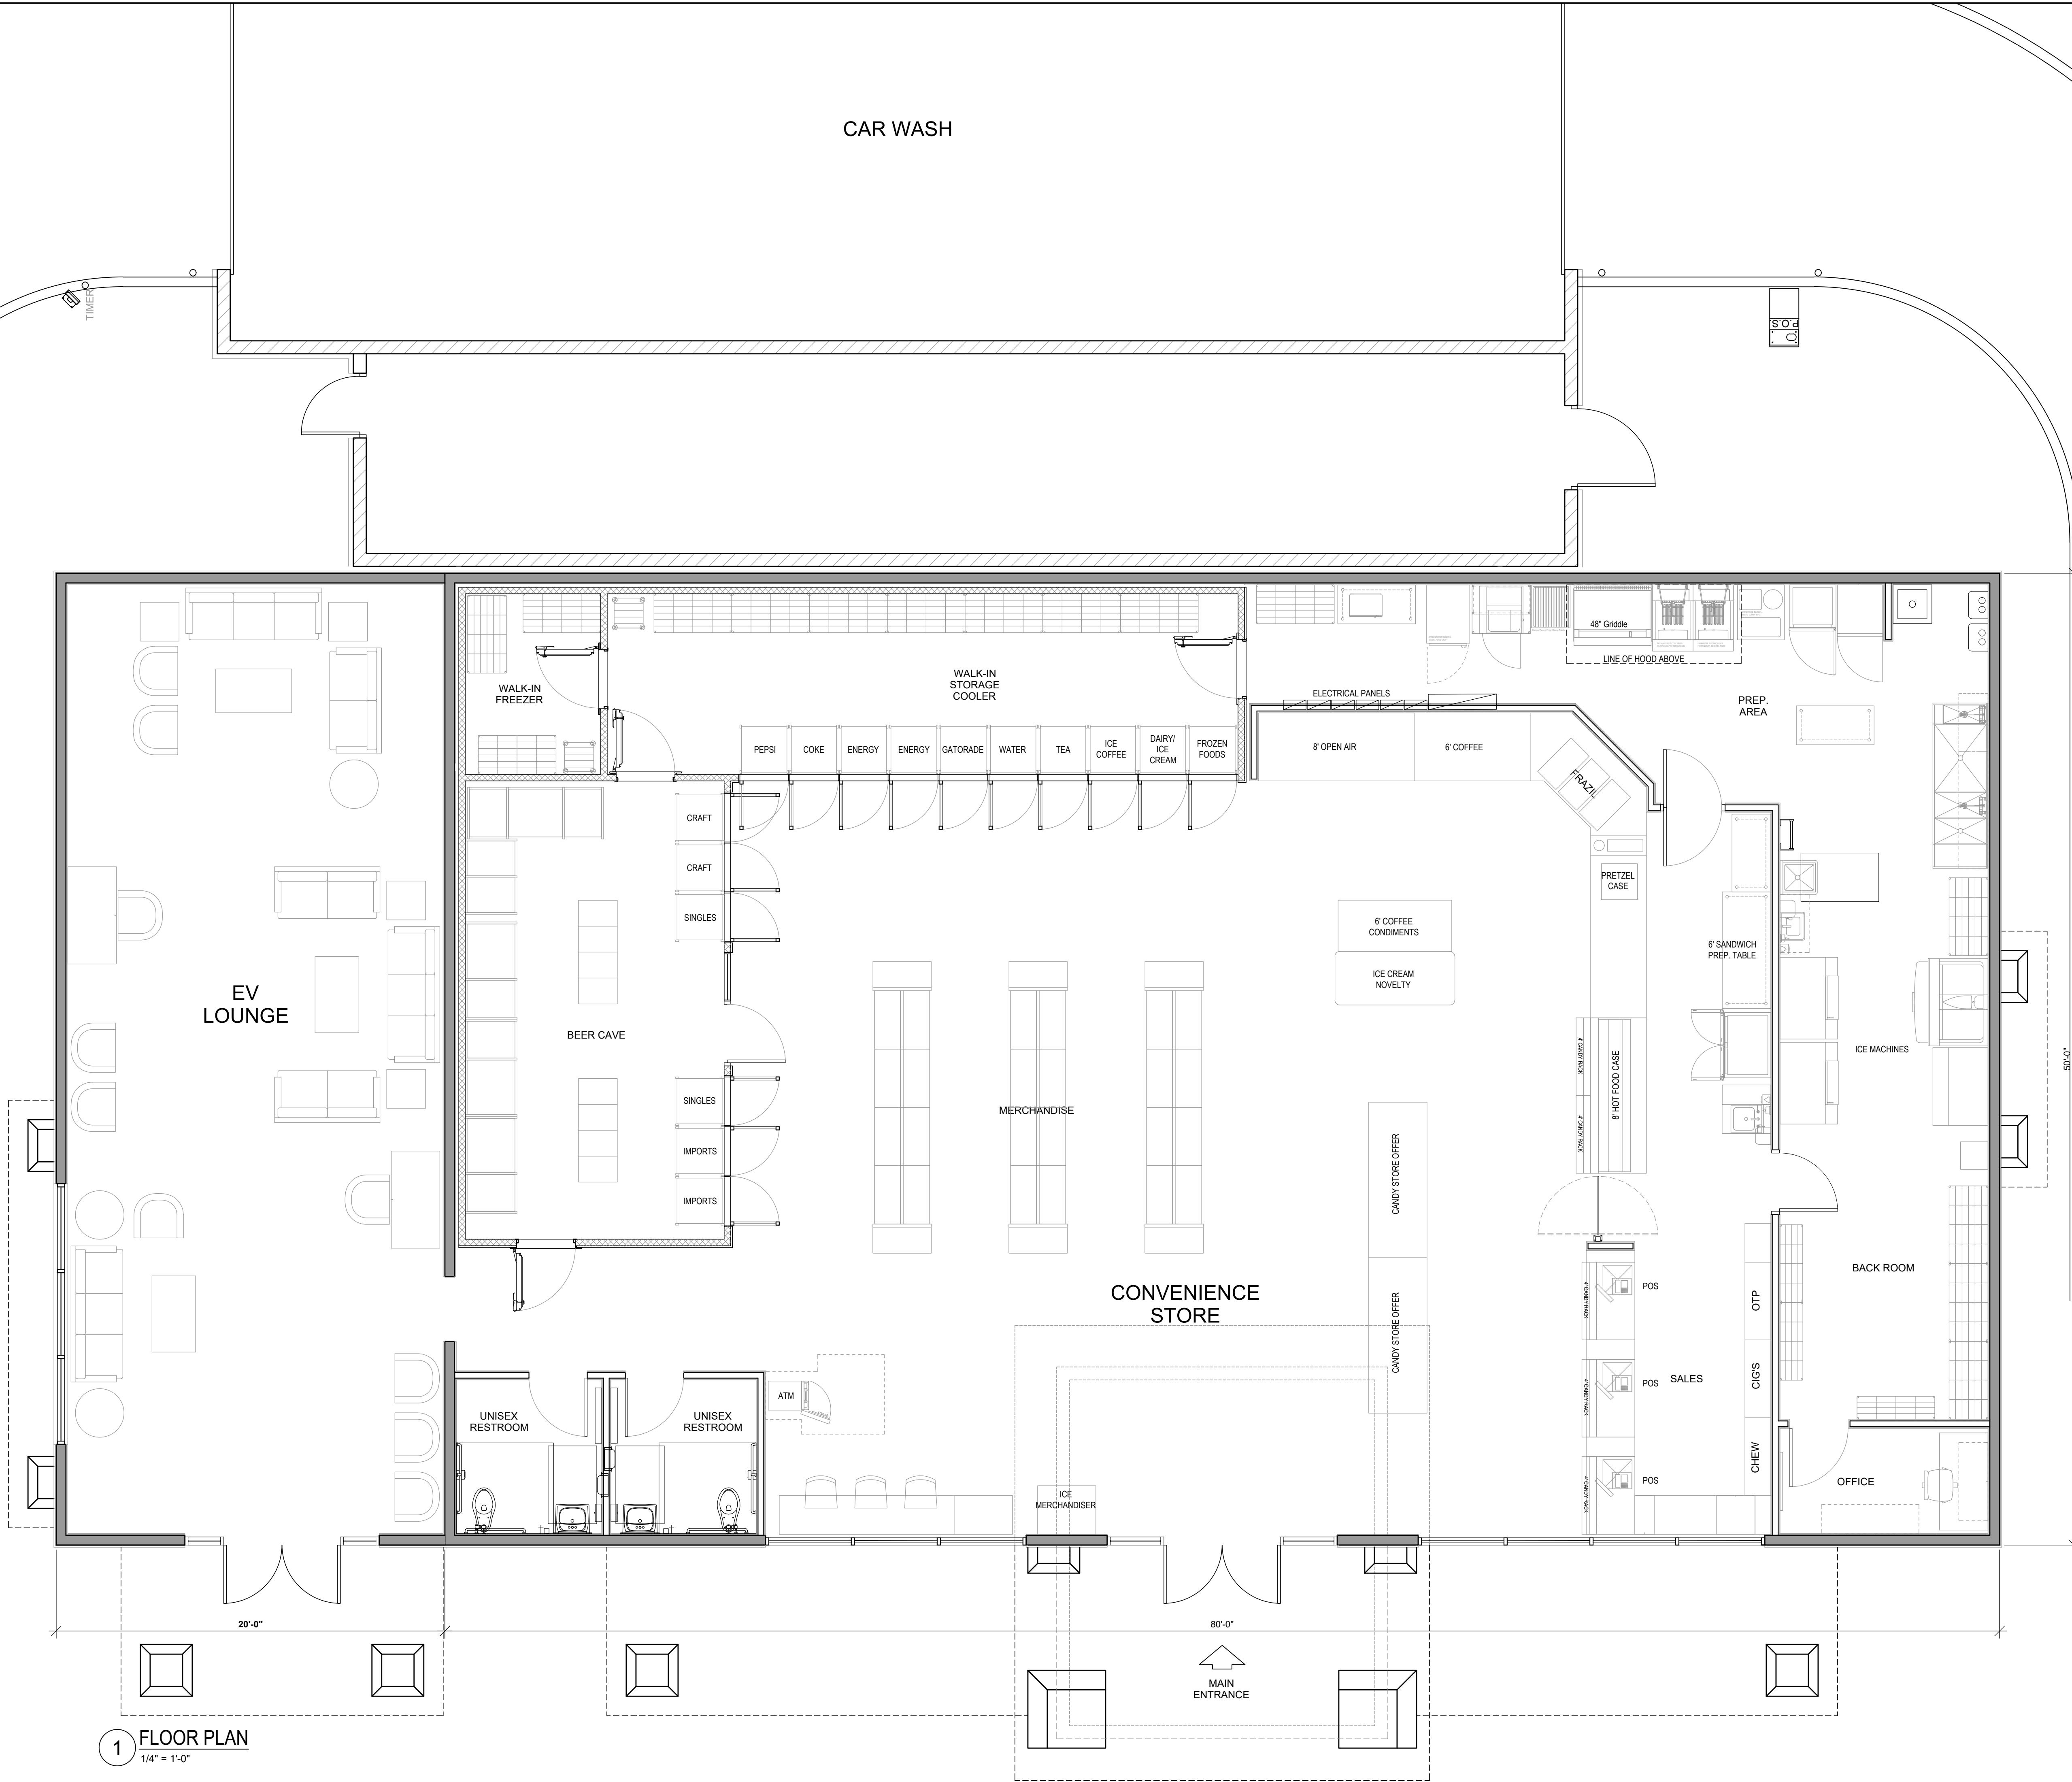

1 FLOOR PLAN
1/4" = 1'-0"

Rev. #	Date	Description

FLOOR PLAN



3883 Rutlin Road Suite B
Seattle, WA 98144
P: 714/560/0200
F: 714/560/0211
www.tait.com

Since 1964

Boise
Dallas
Denver
Los Angeles
Phoenix
Portland
Sacramento
San Diego
Seattle

© "TAIT & ASSOCIATES" 2020 ALL RIGHTS RESERVED

Job#:	
Scale:	
Date:	
Drawn By:	
Checked By:	

THESE DRAWINGS AND SPECIFICATIONS ARE INSTRUMENTS OF THE SERVICE AND SHALL REMAIN THE PROPERTY OF THE ARCHITECT AND/OR T-ELLEN, INC. WHEREBY THE PROJECT FOR WHICH THEY ARE MADE IS EXECUTED OR NOT. THESE DRAWINGS AND SPECIFICATIONS SHALL NOT BE USED BY ANY PERSON OR ENTITY ON OTHER PROJECTS, IN WHOLE OR IN PART, WITHOUT THE WRITTEN CONSENT OF THE ARCHITECT AND/OR T-ELLEN, INC.
Copyright 2021

SHEET:
A2.0

TAIT

Since 1944

Los Angeles
Anaheim
Minneapolis
San Diego

Boile
Dallas
Denver
Seattle
San Diego

3883 Ruffin Road, Suite B
San Diego, CA 92123
P: 714/560/8200
F: 714/560/8211
www.tait.com


© "TAIT & ASSOCIATES" 2020 ALL RIGHTS RESERVED

Job#:	
Scale:	
Date:	
Drawn By:	
Checked By:	

THESE DRAWINGS AND SPECIFICATIONS ARE INSTRUMENTS OF SERVICE AND SHALL REMAIN THE PROPERTY OF THE ARCHITECT AND/OR FLEENKIN, INC. WHETHER THE PROJECT FOR WHICH THEY ARE MADE IS EXECUTED OR NOT. THESE DRAWINGS AND SPECIFICATIONS SHALL NOT BE USED BY ANY PERSON OR ENTITY ON ANY OTHER PROJECTS, OR ADDITIONS TO THIS PROJECT, OR COMPLETION OF THIS PROJECT WHEN PHASED, WITHOUT THE WRITTEN CONSENT OF THE ARCHITECT AND/OR FLEENKIN, INC.

Copyright 2021

SHEET:
A3.0

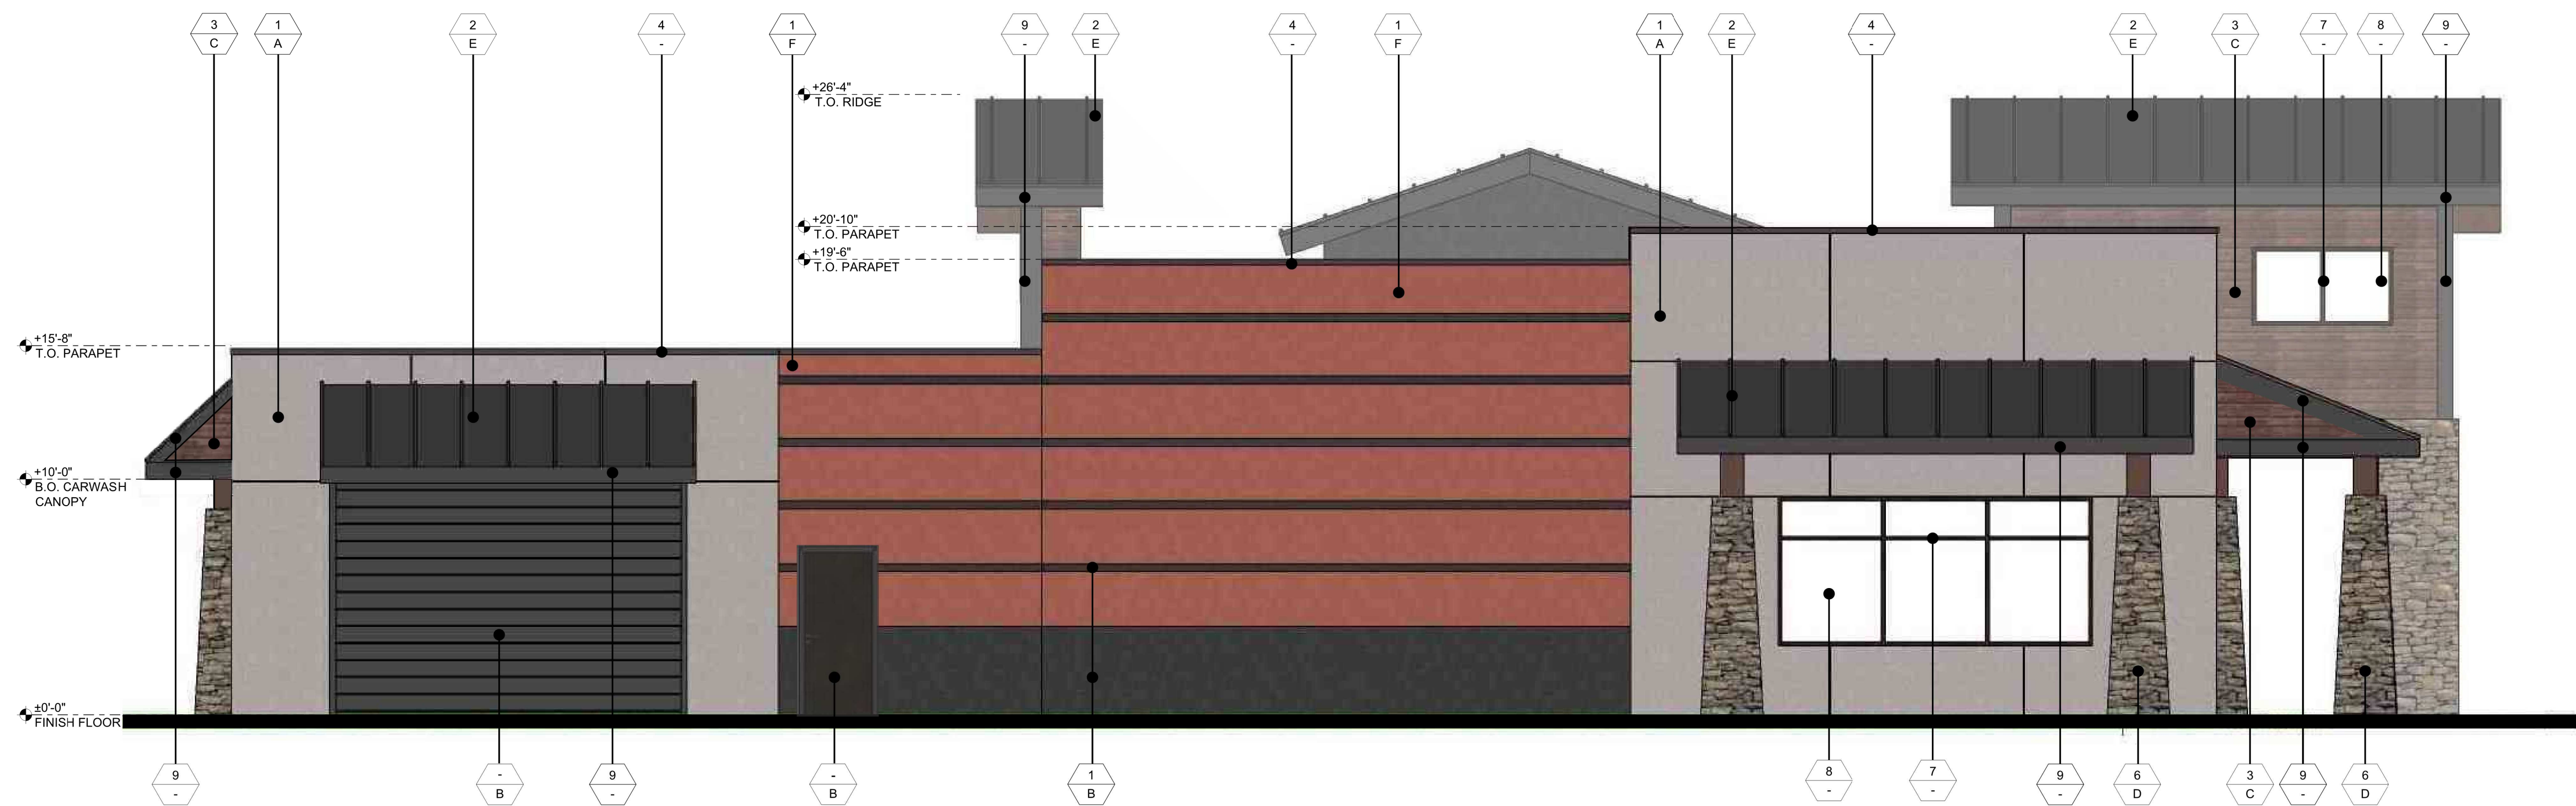


2 EXTERIOR ELEVATION - NORTH



1 EXTERIOR ELEVATION - WEST
1/4" = 1'-0"

LEGEND		
1 A	MATERIAL	
	FINISH	
MATERIALS		
1 -	PAINT OVER 7/8" THICK, 3-COAT CEMENT PLASTER	
2 -	SPAN-LOK HP METAL ROOFING / SIDING	
3 -	6" SHIP LAPPED CEDAR SIDING/SOFFIT	
4 -	PRE-FINISH "DARK BRONZE" METAL CAP, TYP.	
5 -	ILLUMINATED SIGNAGE - BY OTHERS	
6 -	STONE VENEER	
7 -	DARK BRONZE ALUMINUM STOREFRONT SYSTEM	
8 -	GLAZING	
9 -	DARK BRONZE BRAKE METAL / PRE FINISHED FACIA	
FINISH		
- A	MFR: SHERWIN WILLIAMS COLOR: SW 1046 "ANONYMOUS"	
- B	MFR: SHERWIN WILLIAMS COLOR: 713 OXFORD BROWN	
- C	MFG: OLYMPIC MATERIAL: STAIN COLOR: 713 OXFORD BROWN	
- D	MFG: CORONADO STONE COLOR: ANTIQUE CREAM "QUICKSTACK"	
- E	MFG: DURA TECH COLOR: MATTE BLACK	
- F	MFG: SHERWIN WILLIAMS COLOR: SW 4048 MASON BRICK	

DRAWING NAME: A3.0 - ELEVATIONS - FINISHES.DWG
PRINT DATE: Feb 09, 2022 -- 3:42pm

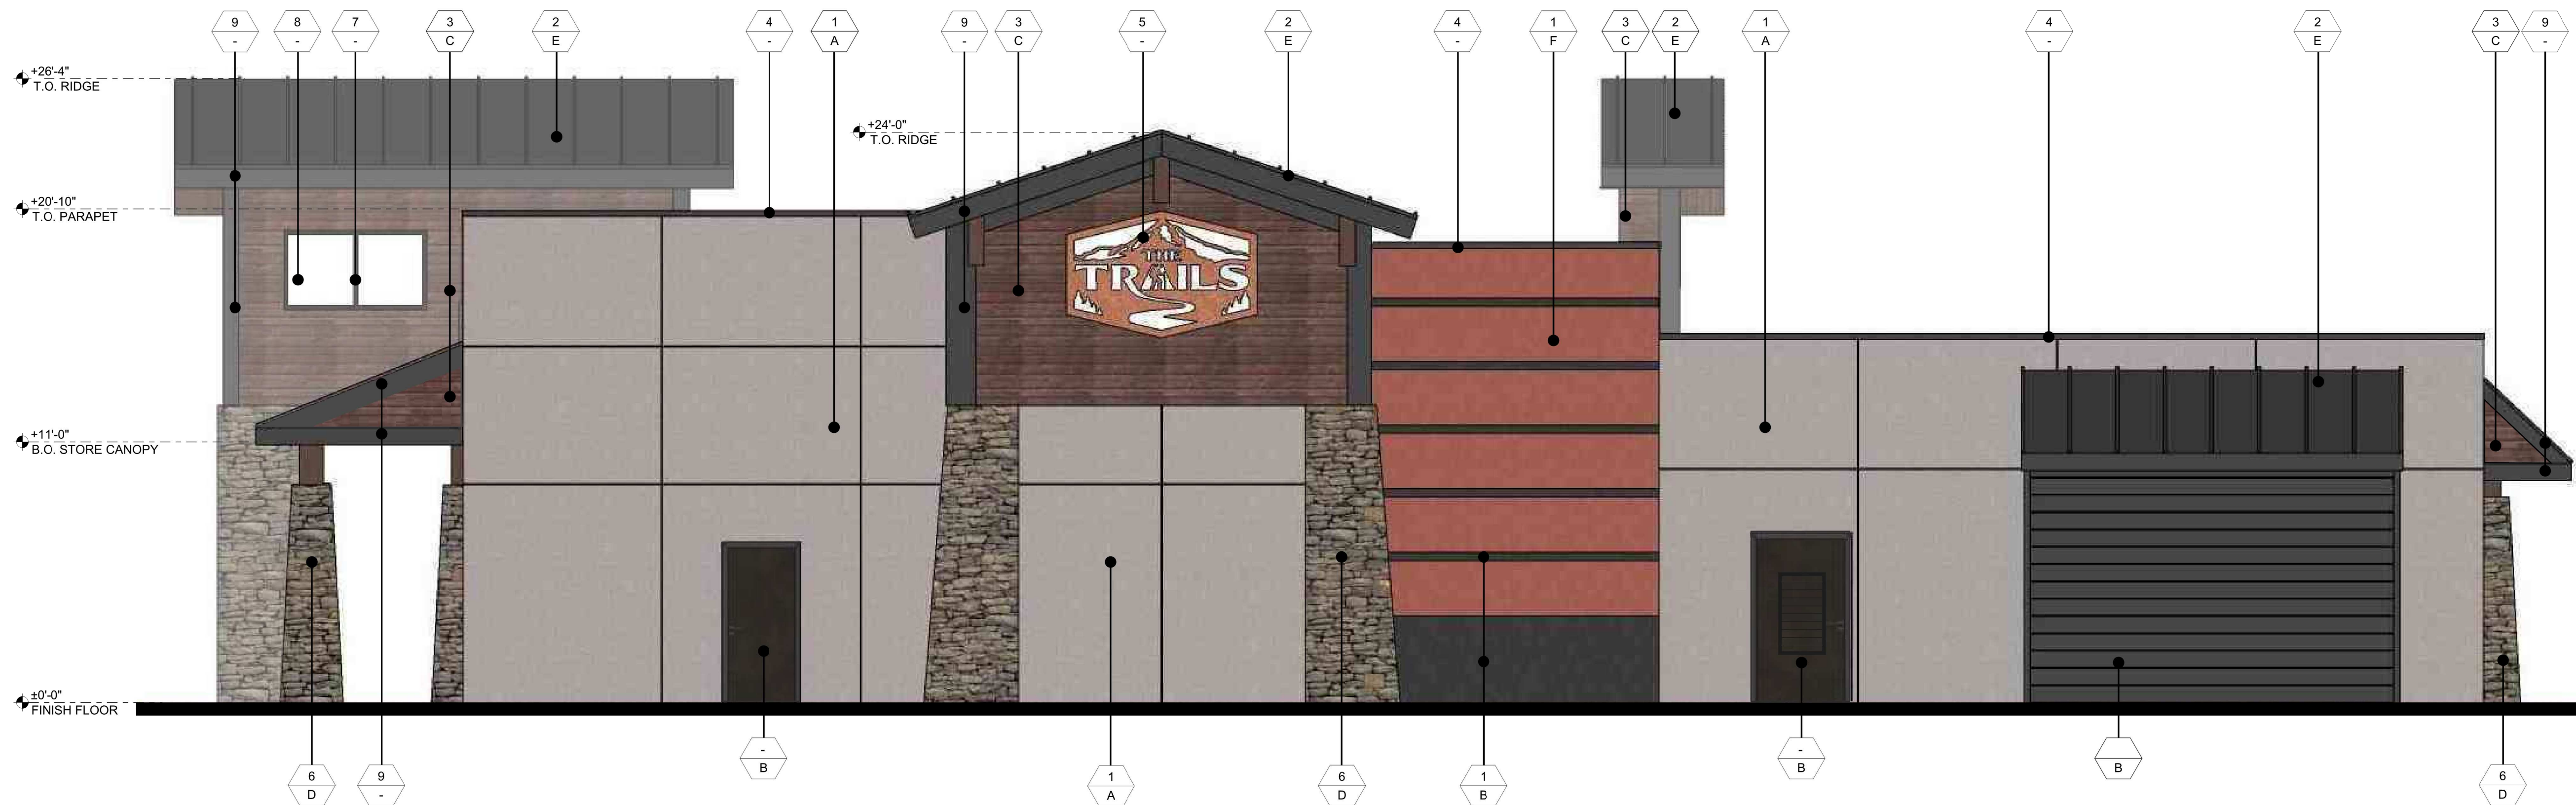

2 EXTERIOR ELEVATION - SOUTH
1/4" = 1'-0"



1 EXTERIOR ELEVATION - EAST
1/4" = 1'-0"

LEGEND

1 MATERIAL
A FINISH

MATERIALS

- 1 PAINT OVER 7/8" THICK, 3-COAT CEMENT PLASTER
- 2 SPAN-LOK HP METAL ROOFING / SIDING
- 3 6" SHIP LAPPED CEDAR SIDING/SOFFIT
- 4 PRE-FINISH "DARK BRONZE" METAL CAP, TYP.
- 5 ILLUMINATED SIGNAGE - BY OTHERS
- 6 STONE VENEER
- 7 DARK BRONZE ALUMINUM STOREFRONT SYSTEM
- 8 GLAZING
- 9 DARK BRONZE BRAKE METAL / PRE FINISHED FACIA

FINISH

- A MFR: SHERWIN WILLIAMS
COLOR: SW 1046 "ANONYMOUS"
- B MFR: SHERWIN WILLIAMS
COLOR: SW 6991 "BLACK MAGIC"
- C MFG: OLYMPIC
MATERIAL: STAIN
COLOR: 713 OXFORD BROWN
- D MFG: CORONADO STONE
COLOR: ANTIQUE CREAM "QUICKSTACK"
- E MFG: DURA TECH
COLOR: MATTE BLACK
- F MFG: SHERWIN WILLIAMS
COLOR: SW 4048 MASON BRICK

Description	Date	Rev. #


EXTERIOR ELEVATIONS



3883 Rutlin Road Suite B
Oakland, CA 94612
Tel: 714/560/0200
Fax: 714/560/8211
www.tait.com

Boise
Los Angeles
Annapolis
Dallas
Sacramento
Seattle
San Diego

Since 1964

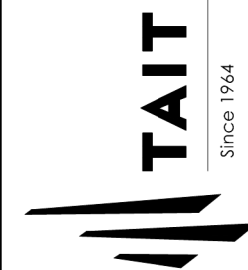

© "TAIT & ASSOCIATES" 2020 ALL RIGHTS RESERVED

Job#: _____
Scale: _____
Date: _____
Drawn By: _____
Checked By: _____

THESE DRAWINGS AND SPECIFICATIONS ARE INDEMNITIES OF THE ARCHITECT AND SHALL REMAIN THE PROPERTY OF THE ARCHITECT AND/OR TAIT & ASSOCIATES, INC. WHETHER THE PROJECT FOR WHICH THEY ARE MADE IS EXECUTED OR NOT. THESE DRAWINGS AND SPECIFICATIONS SHALL NOT BE USED BY ANY PERSON OR ENTITY OR THEIR PRODUCTS, PROJECTS, OR SERVICES WITHOUT THE WRITTEN CONSENT OF THE ARCHITECT AND/OR TAIT & ASSOCIATES, INC. Copyright 2021

SHEET:
A3.1