

GENERAL NOTES - FLOOR PLAN

1. REFERENCE CIVIL DRAWINGS FOR GRADING AND HORIZONTAL CONTROL DRAWINGS.
2. REF LANDSCAPE DRAWINGS FOR ALL SITE MATERIALS, LAYOUT, AND ACCESS COMPLIANCE SITE/PATH OF TRAVEL DRAWINGS.
3. REFERENCE A-001 FOR ABBREVIATIONS, SYMBOLS AND GENERAL DIMENSIONING NOTES.
4. REF A-000 SERIES DRAWINGS FOR ALL WALL TYPE DETAILS AND FIRE-RATED ASSEMBLIES.
5. REF A-013 FOR TYPICAL ACOUSTICAL DETAILS.
6. REF G-000 SERIES DRAWINGS FOR CODE SUMMARIES AND EXTENT OF FIRE-RATED CONSTRUCTION.
7. REF AR-600 DRAWINGS FOR EXTERIOR FRAME TYPES.
8. REF STRUCTURAL DRAWINGS FOR DIMENSIONS AND ELEVATIONS OF STRUCTURAL SLAB AND WALL ELEMENTS.
9. BLDG 1 LANDSCAPE SHOWN FOR REFERENCE AT LEVEL 01. REF LANDSCAPE DRAWINGS FOR ALL SITE CONDITIONS.

STAMP

REVISION NO.

DATE

KEY PLAN - (NTS)



GREEN MOUNTAIN APARTMENTS

CLIENT
WOOD PARTNERS

PROJECT ADDRESS
NE INGLE RD / NE GOODWIN RD
CAMAS, WA 98607

ISSUANCE
SITE PLAN AND DESIGN REVIEW
PROJECT NUMBER
02201



DATE
JUNE 3, 2022

SCALE
As indicated

DRAWING TITLE
FLOOR PLAN - LEVELS 1-2

SHEET NUMBER

AR-101

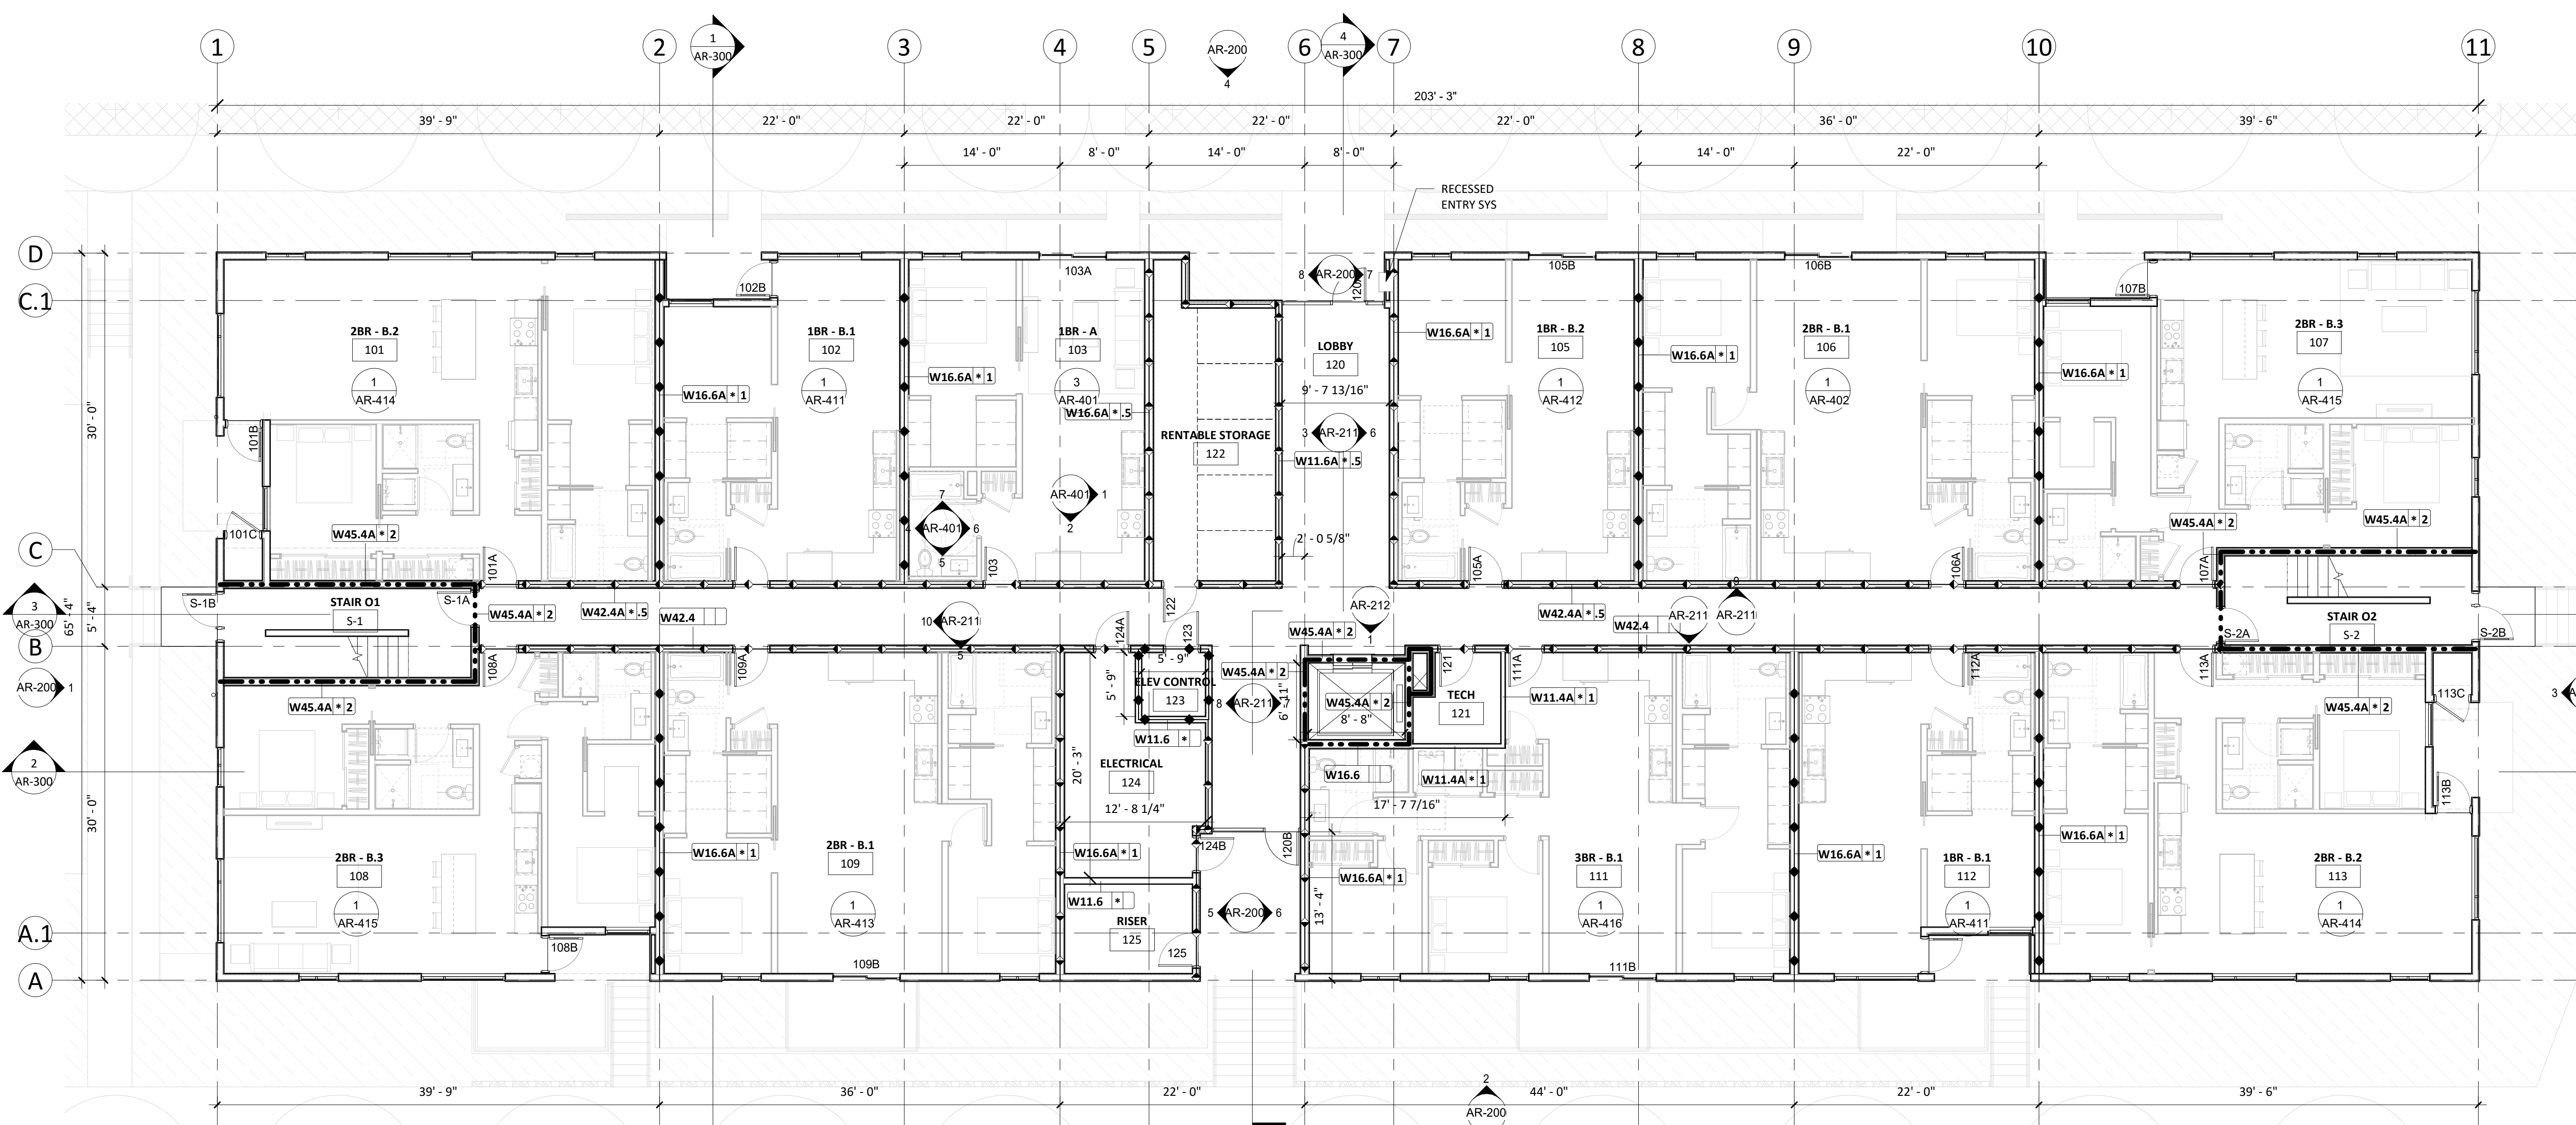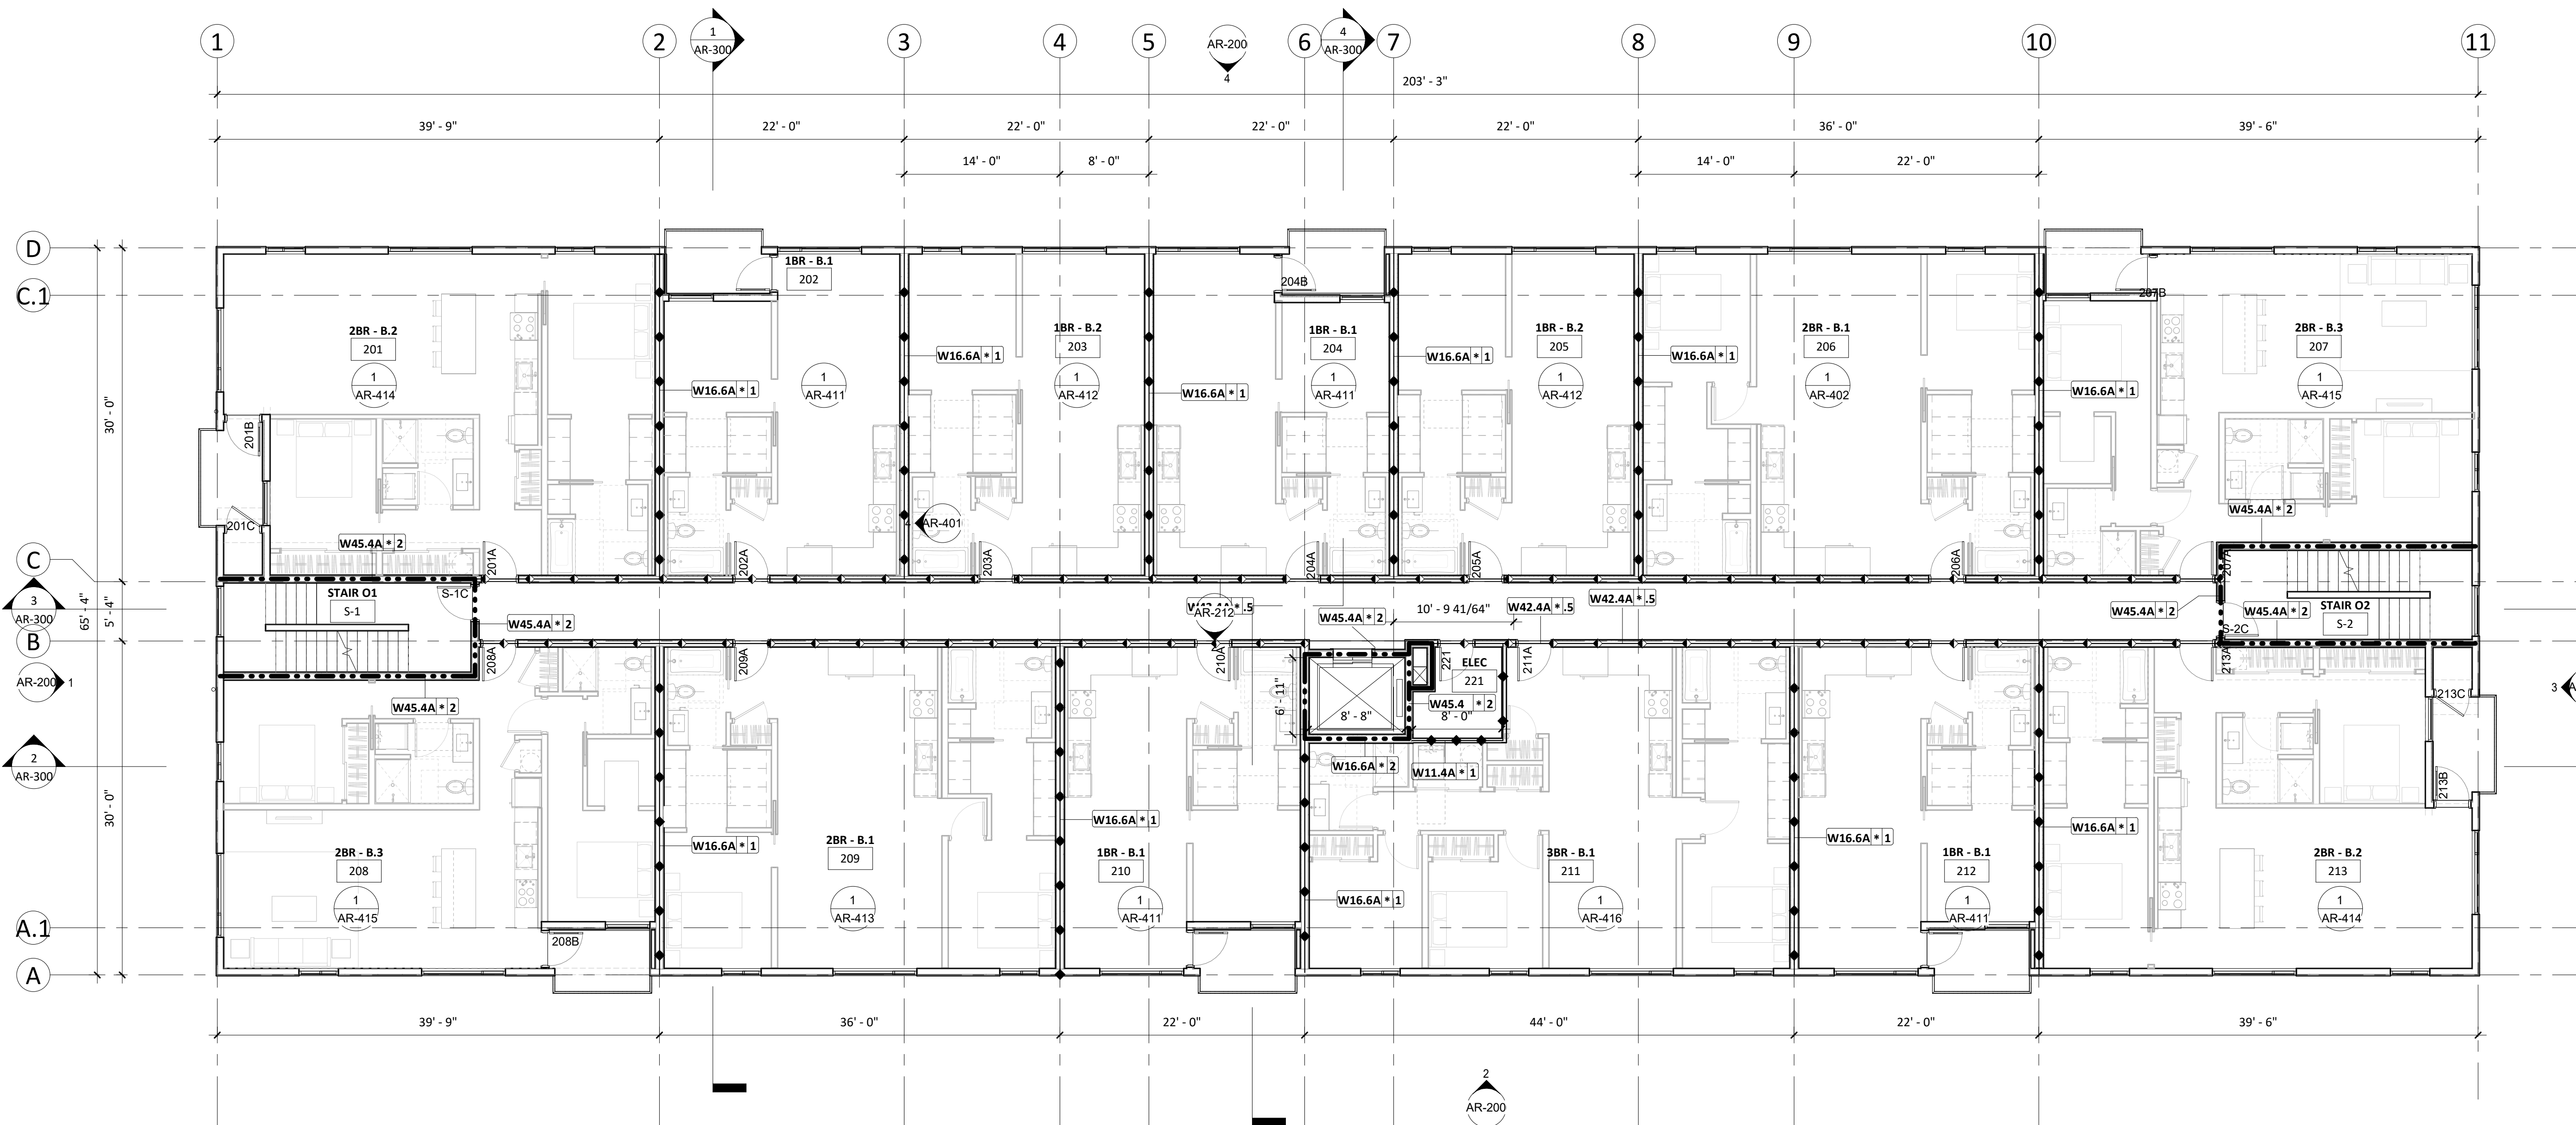

GENERAL NOTES - FLOOR PLAN

1. REFERENCE CIVIL DRAWINGS FOR GRADING AND HORIZONTAL CONTROL DRAWINGS.
2. REF LANDSCAPE DRAWINGS FOR ALL SITE MATERIALS, LAYOUT, AND ACCESS COMPLIANCE SITE/PATH OF TRAVEL DRAWINGS.
3. REFERENCE A-000 FOR ABBREVIATIONS, SYMBOLS AND GENERAL DIMENSIONING NOTES.
4. REF A-000 SERIES DRAWINGS FOR ALL WALL TYPE DETAILS AND FIRE-RATED ASSEMBLIES. IF WALL TYPE IS NOT NOTED IN THE PLAN THEN THE WALL TYPE SHALL BE
5. REF A-000 SERIES DRAWINGS FOR TYPICAL METAL STUD FRAMING DETAILS AND GUIDELINES.
6. REF G-000 SERIES DRAWINGS FOR CODE SUMMARIES AND EXTENT OF FIRE-RATED CONSTRUCTION.
7. REF A-600 DRAWINGS FOR EXTERIOR FRAME TYPES.
8. REF A-620 DRAWINGS FOR INTERIOR FRAME TYPES.
9. REF STRUCTURAL DRAWINGS FOR DIMENSIONS AND ELEVATIONS OF STRUCTURAL SLAB AND WALL ELEMENTS.

STAMP

REVISION NO.

DATE

KEY PLAN - (NTS)



GREEN MOUNTAIN APARTMENTS

WOOD PARTNERS
NE INGLE RD / NE GOODWIN RD
CAMAS, WA 98607

ISSUANCE
100% DD

PROJECT NUMBER
02201

DATE
JULY 1, 2022

SCALE
As Indicated

DRAWING TITLE
FLOOR PLAN
AMENITY

SHEET NUMBER

AM-101

