

Sterling Grey / Glacier White / Charcoal Grey

▲+ Sterling Grey SRI-44

▲+ Glacier White SRI-35

▲+ Charcoal Grey SRI-25


Walls


Roof







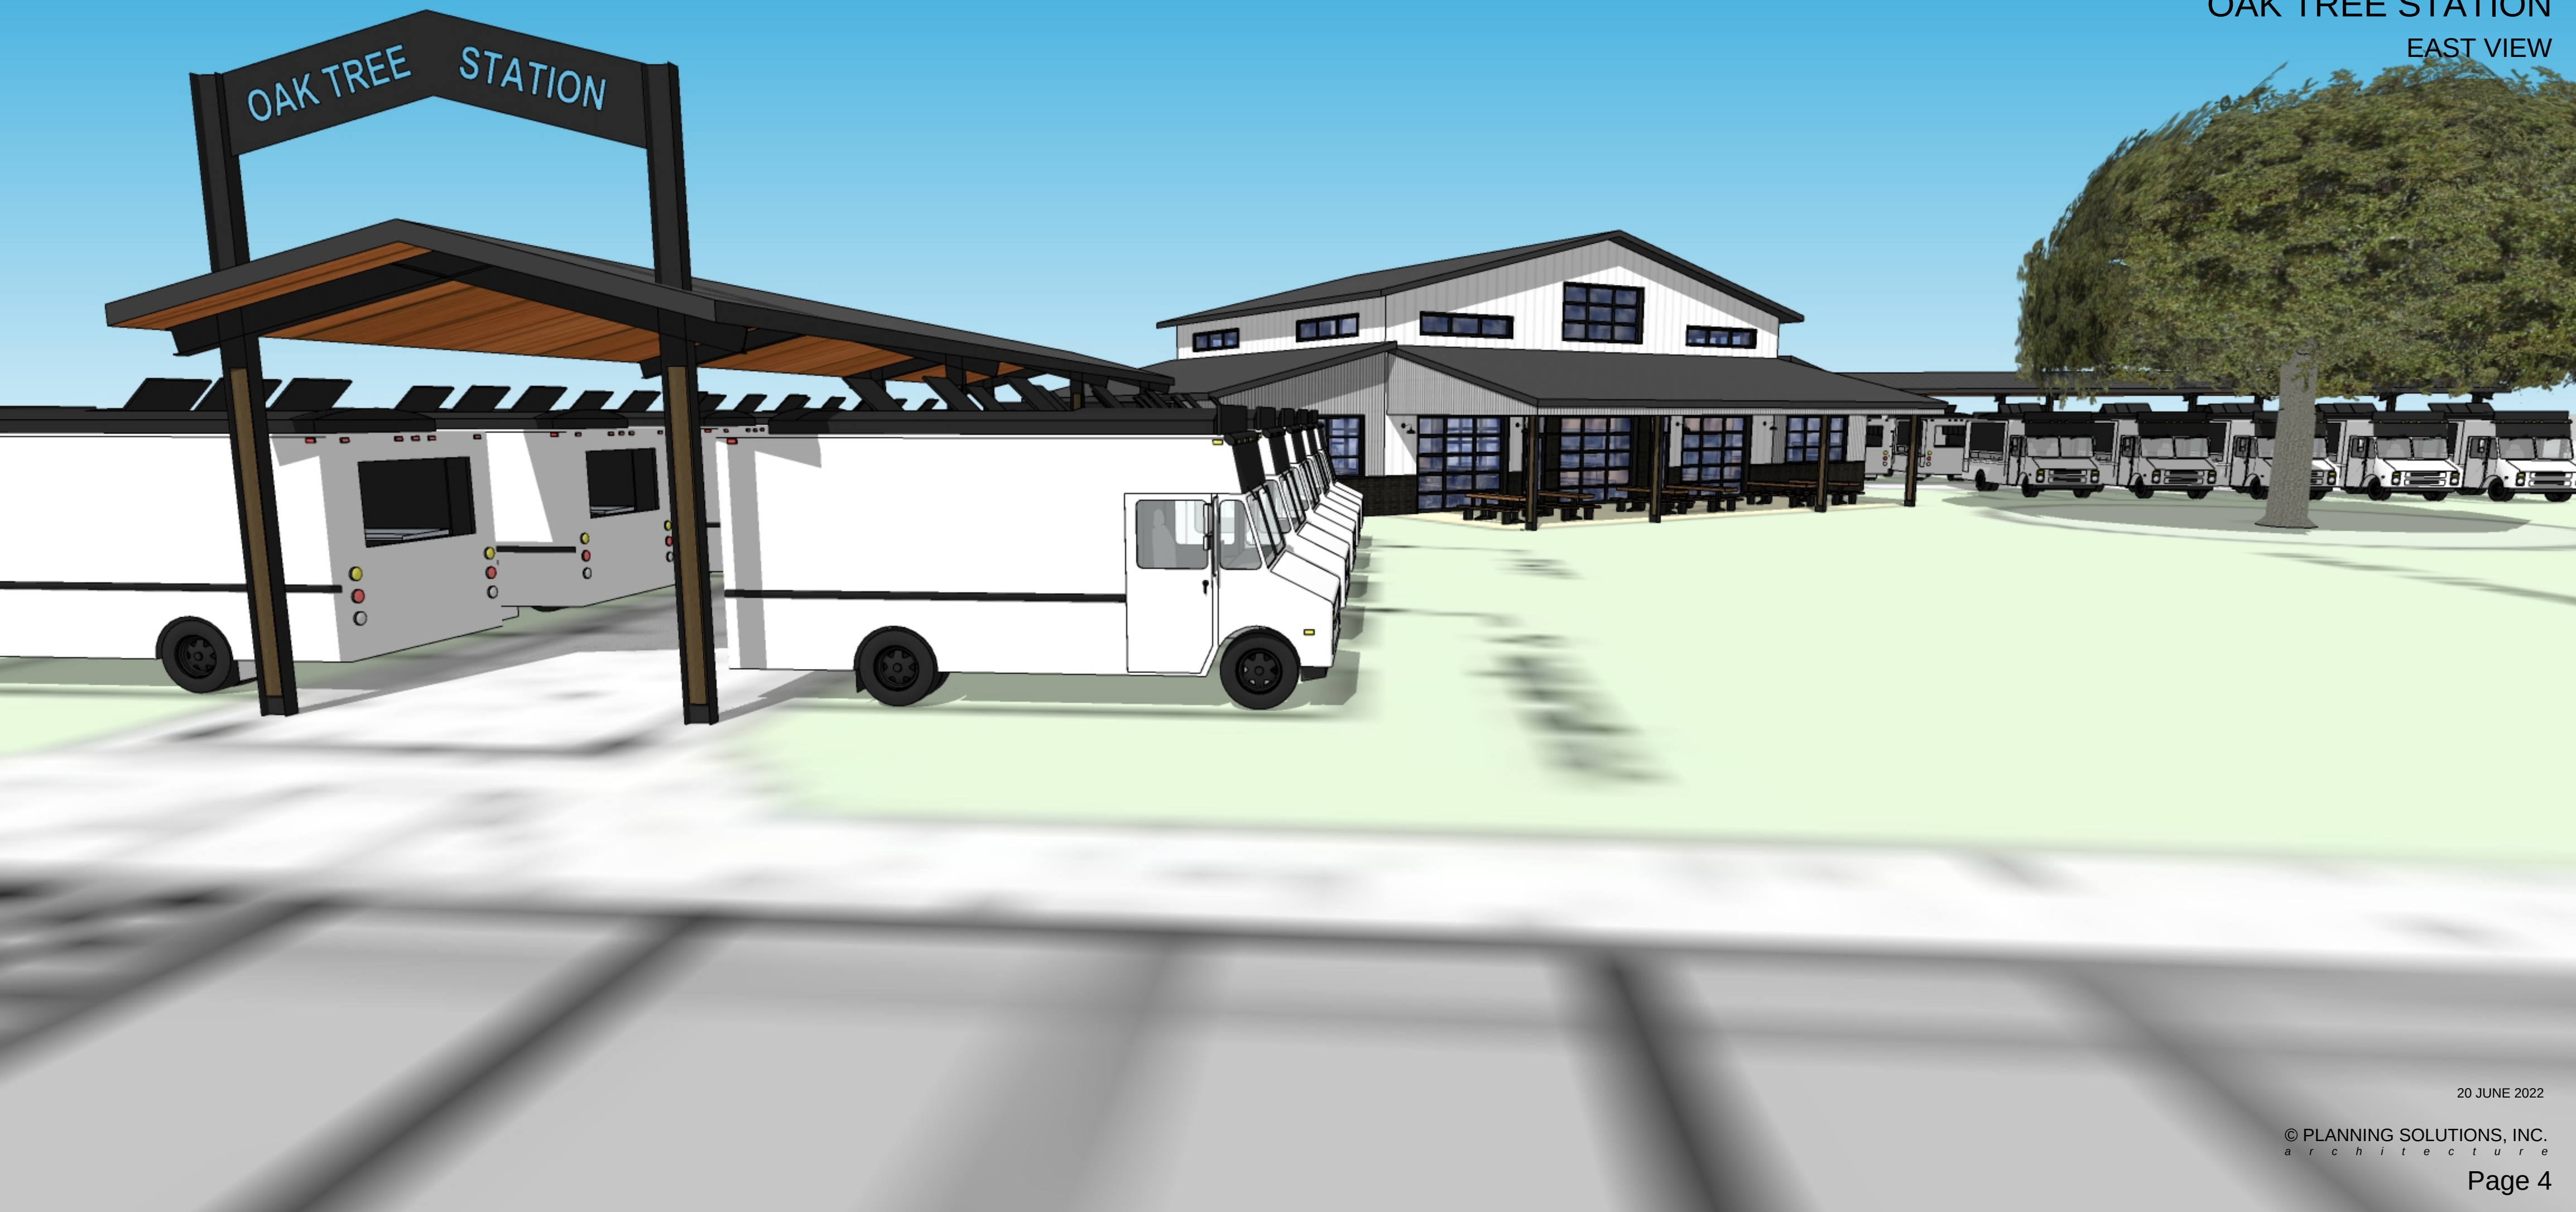

 

Planning
Solutions, Inc.

*Creating Solutions
to Complex Issues*

4400 NE 77th Avenue
Suite 275
VANCOUVER, WA 98662
VOICE: 360-750-9000 FAX: 360-713-6102
www.planningsolutionsinc.com

PRELIMINARY
NOT FOR
CONSTRUCTION
SUBJECT TO APPROVAL




OAK TREE STATION
NW LAKE RD & NW FRIBERG-STRUNK ST
CAMAS, WASHINGTON




DRAWN:	md	CHECKED:	MD
SCALE:	AS NOTED	DATE:	07/20/22
JOB #:	16-1388 DD REV. 1		
ISSUED FOR:	DESIGN DEVELOPMENT		
REVISIONS:			
△			
△			
△			
△			
△			
△			

SHEET NAME:
FLOOR PLAN

SHEET #:
A2.0
SHEET 1 OF

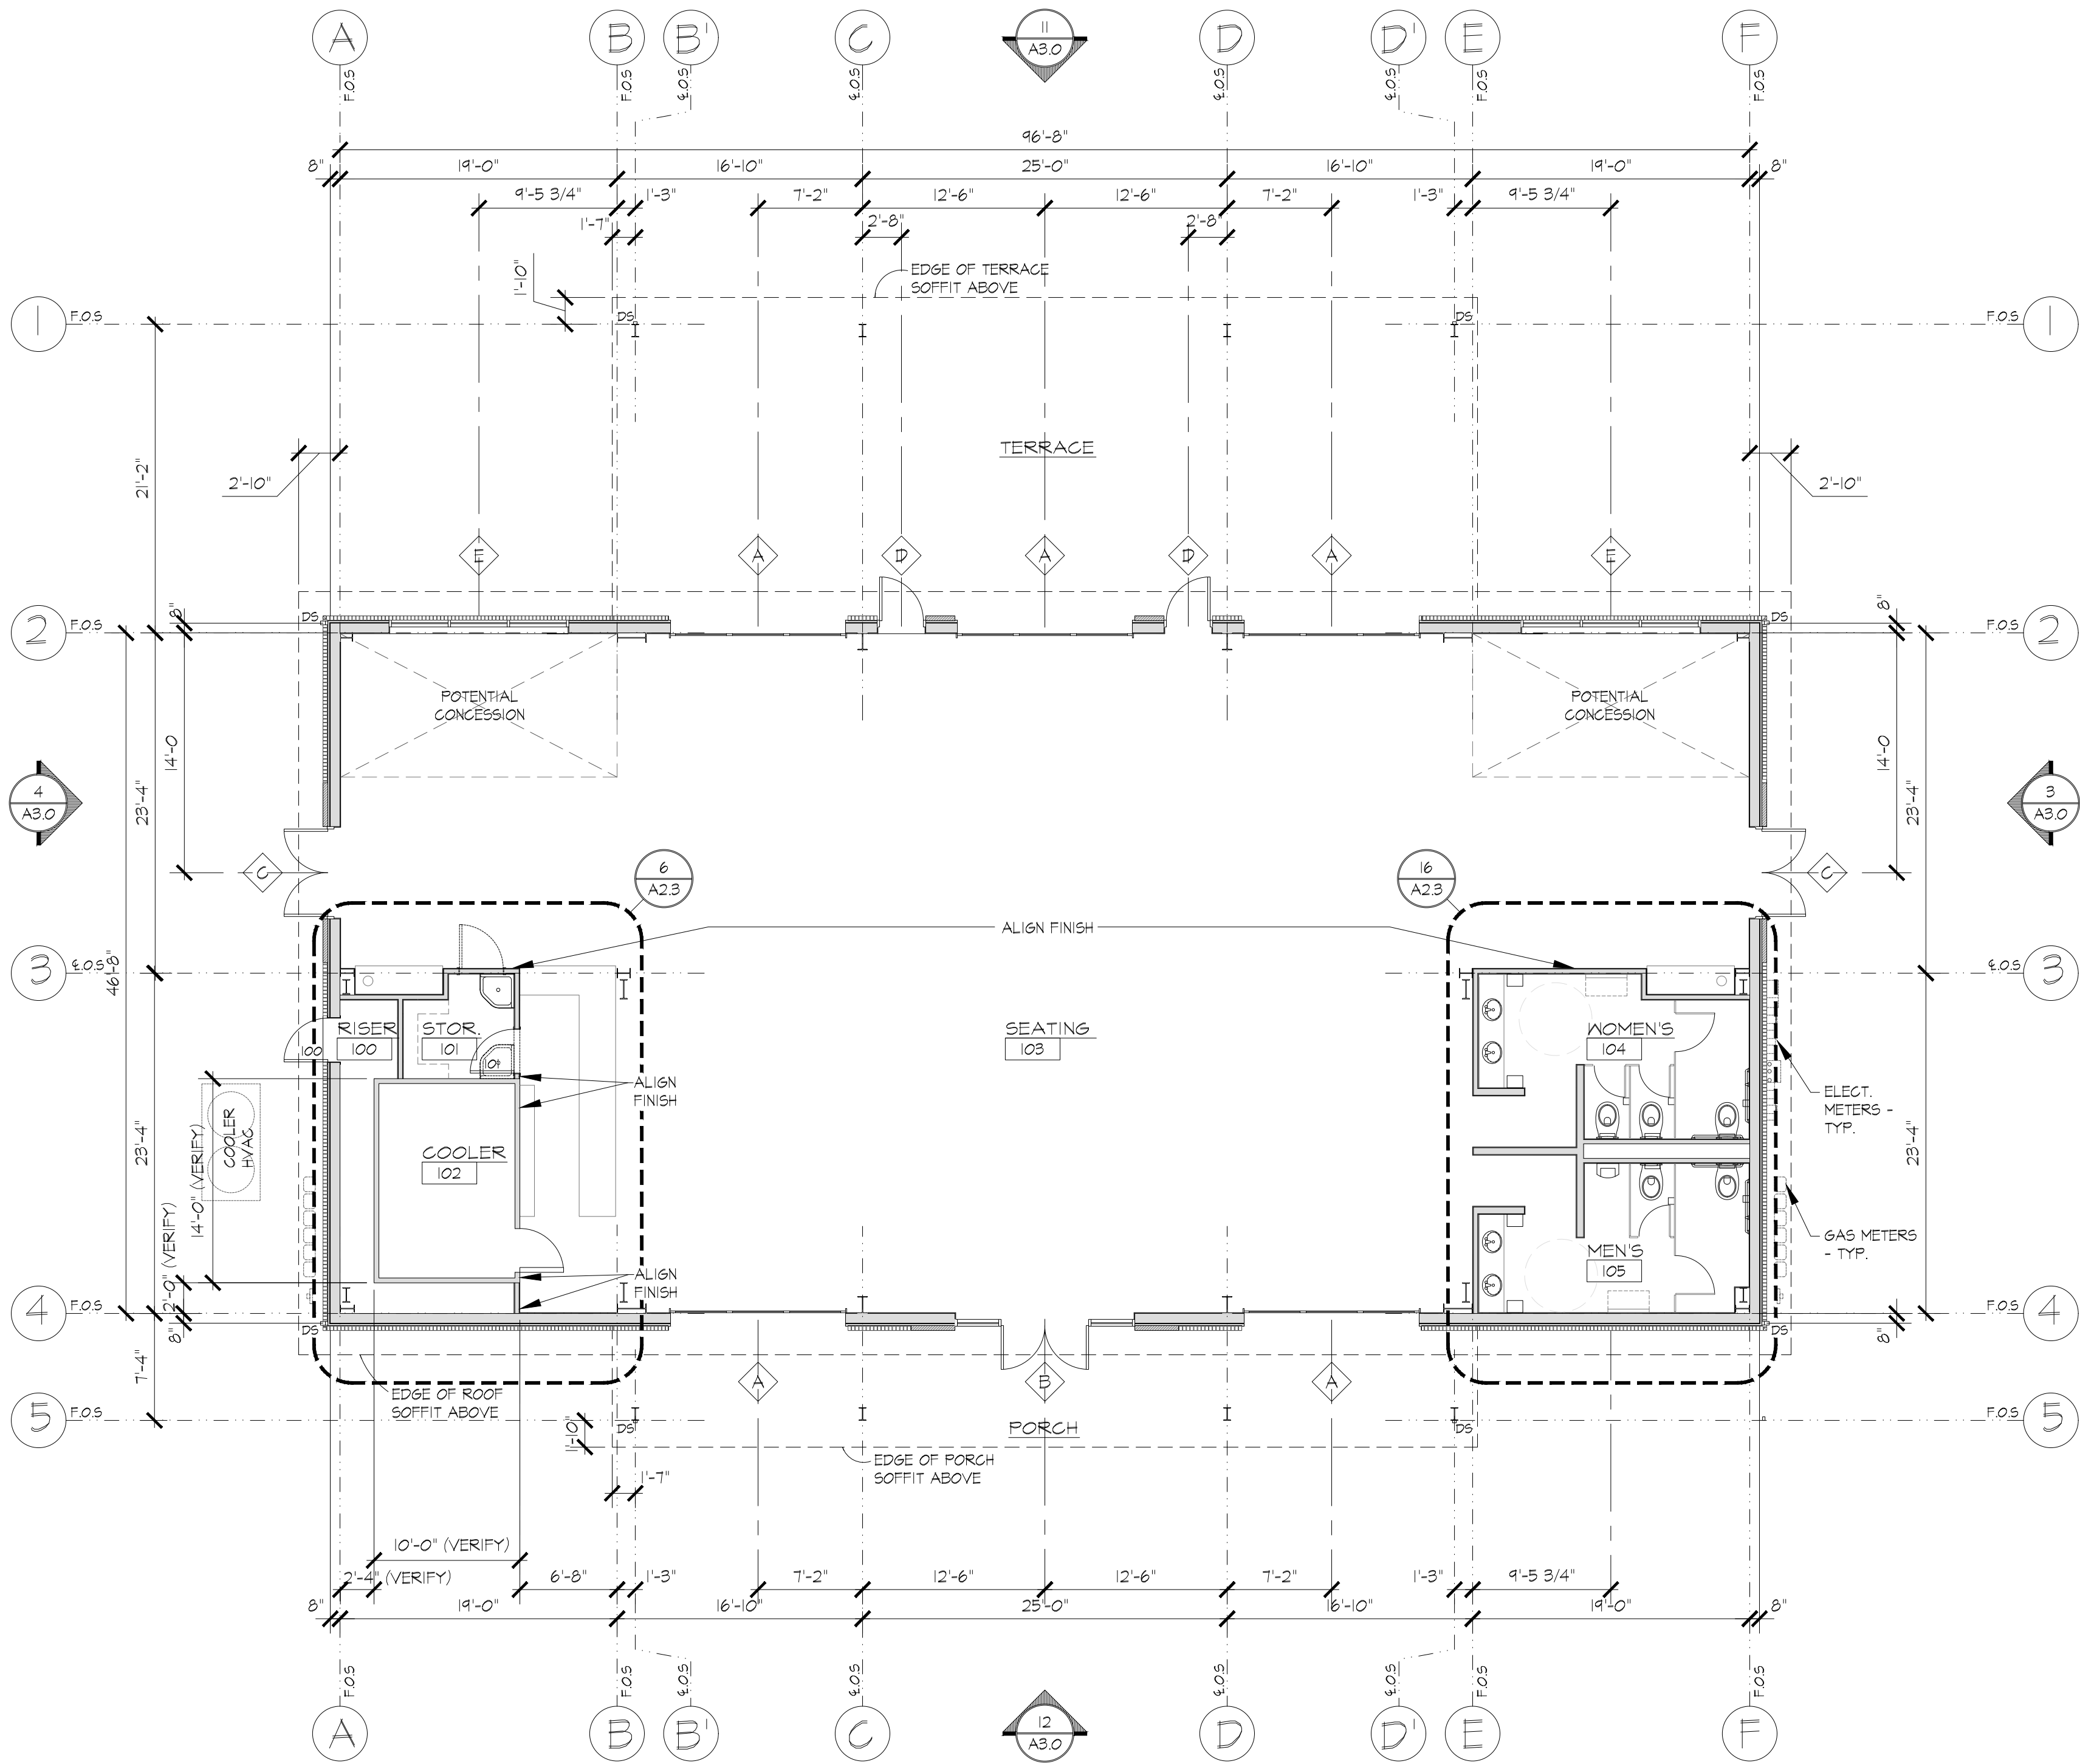

12 FLOOR PLAN
SCALE: 1/8" = 1'-0"

 

Planning
Solutions, Inc.


*Creating Solutions
to Complex Issues*

4400 NE 77th Avenue
Suite 275
VANCOUVER, WA 98662
VOICE: 360-750-9000 FAX: 360-713-6102
www.planningsolutionsinc.com

PRELIMINARY
NOT FOR
CONSTRUCTION
SUBJECT TO APPROVAL




OAK TREE STATION
NW LAKE RD & NW FRIBERG-STRUNK ST
CAMAS, WASHINGTON

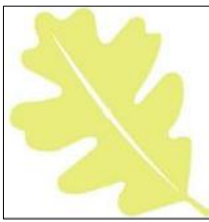


DRAWN:	md	CHECKED:	MD
SCALE:	AS NOTED	DATE:	07/20/22
JOB #:	16-1388 DD REV. 1		
ISSUED FOR:	DESIGN DEVELOPMENT		
REVISIONS:			

SHEET NAME:
**CLERESTORY
PLAN**

SHEET #:
A2.1
SHEET | OF

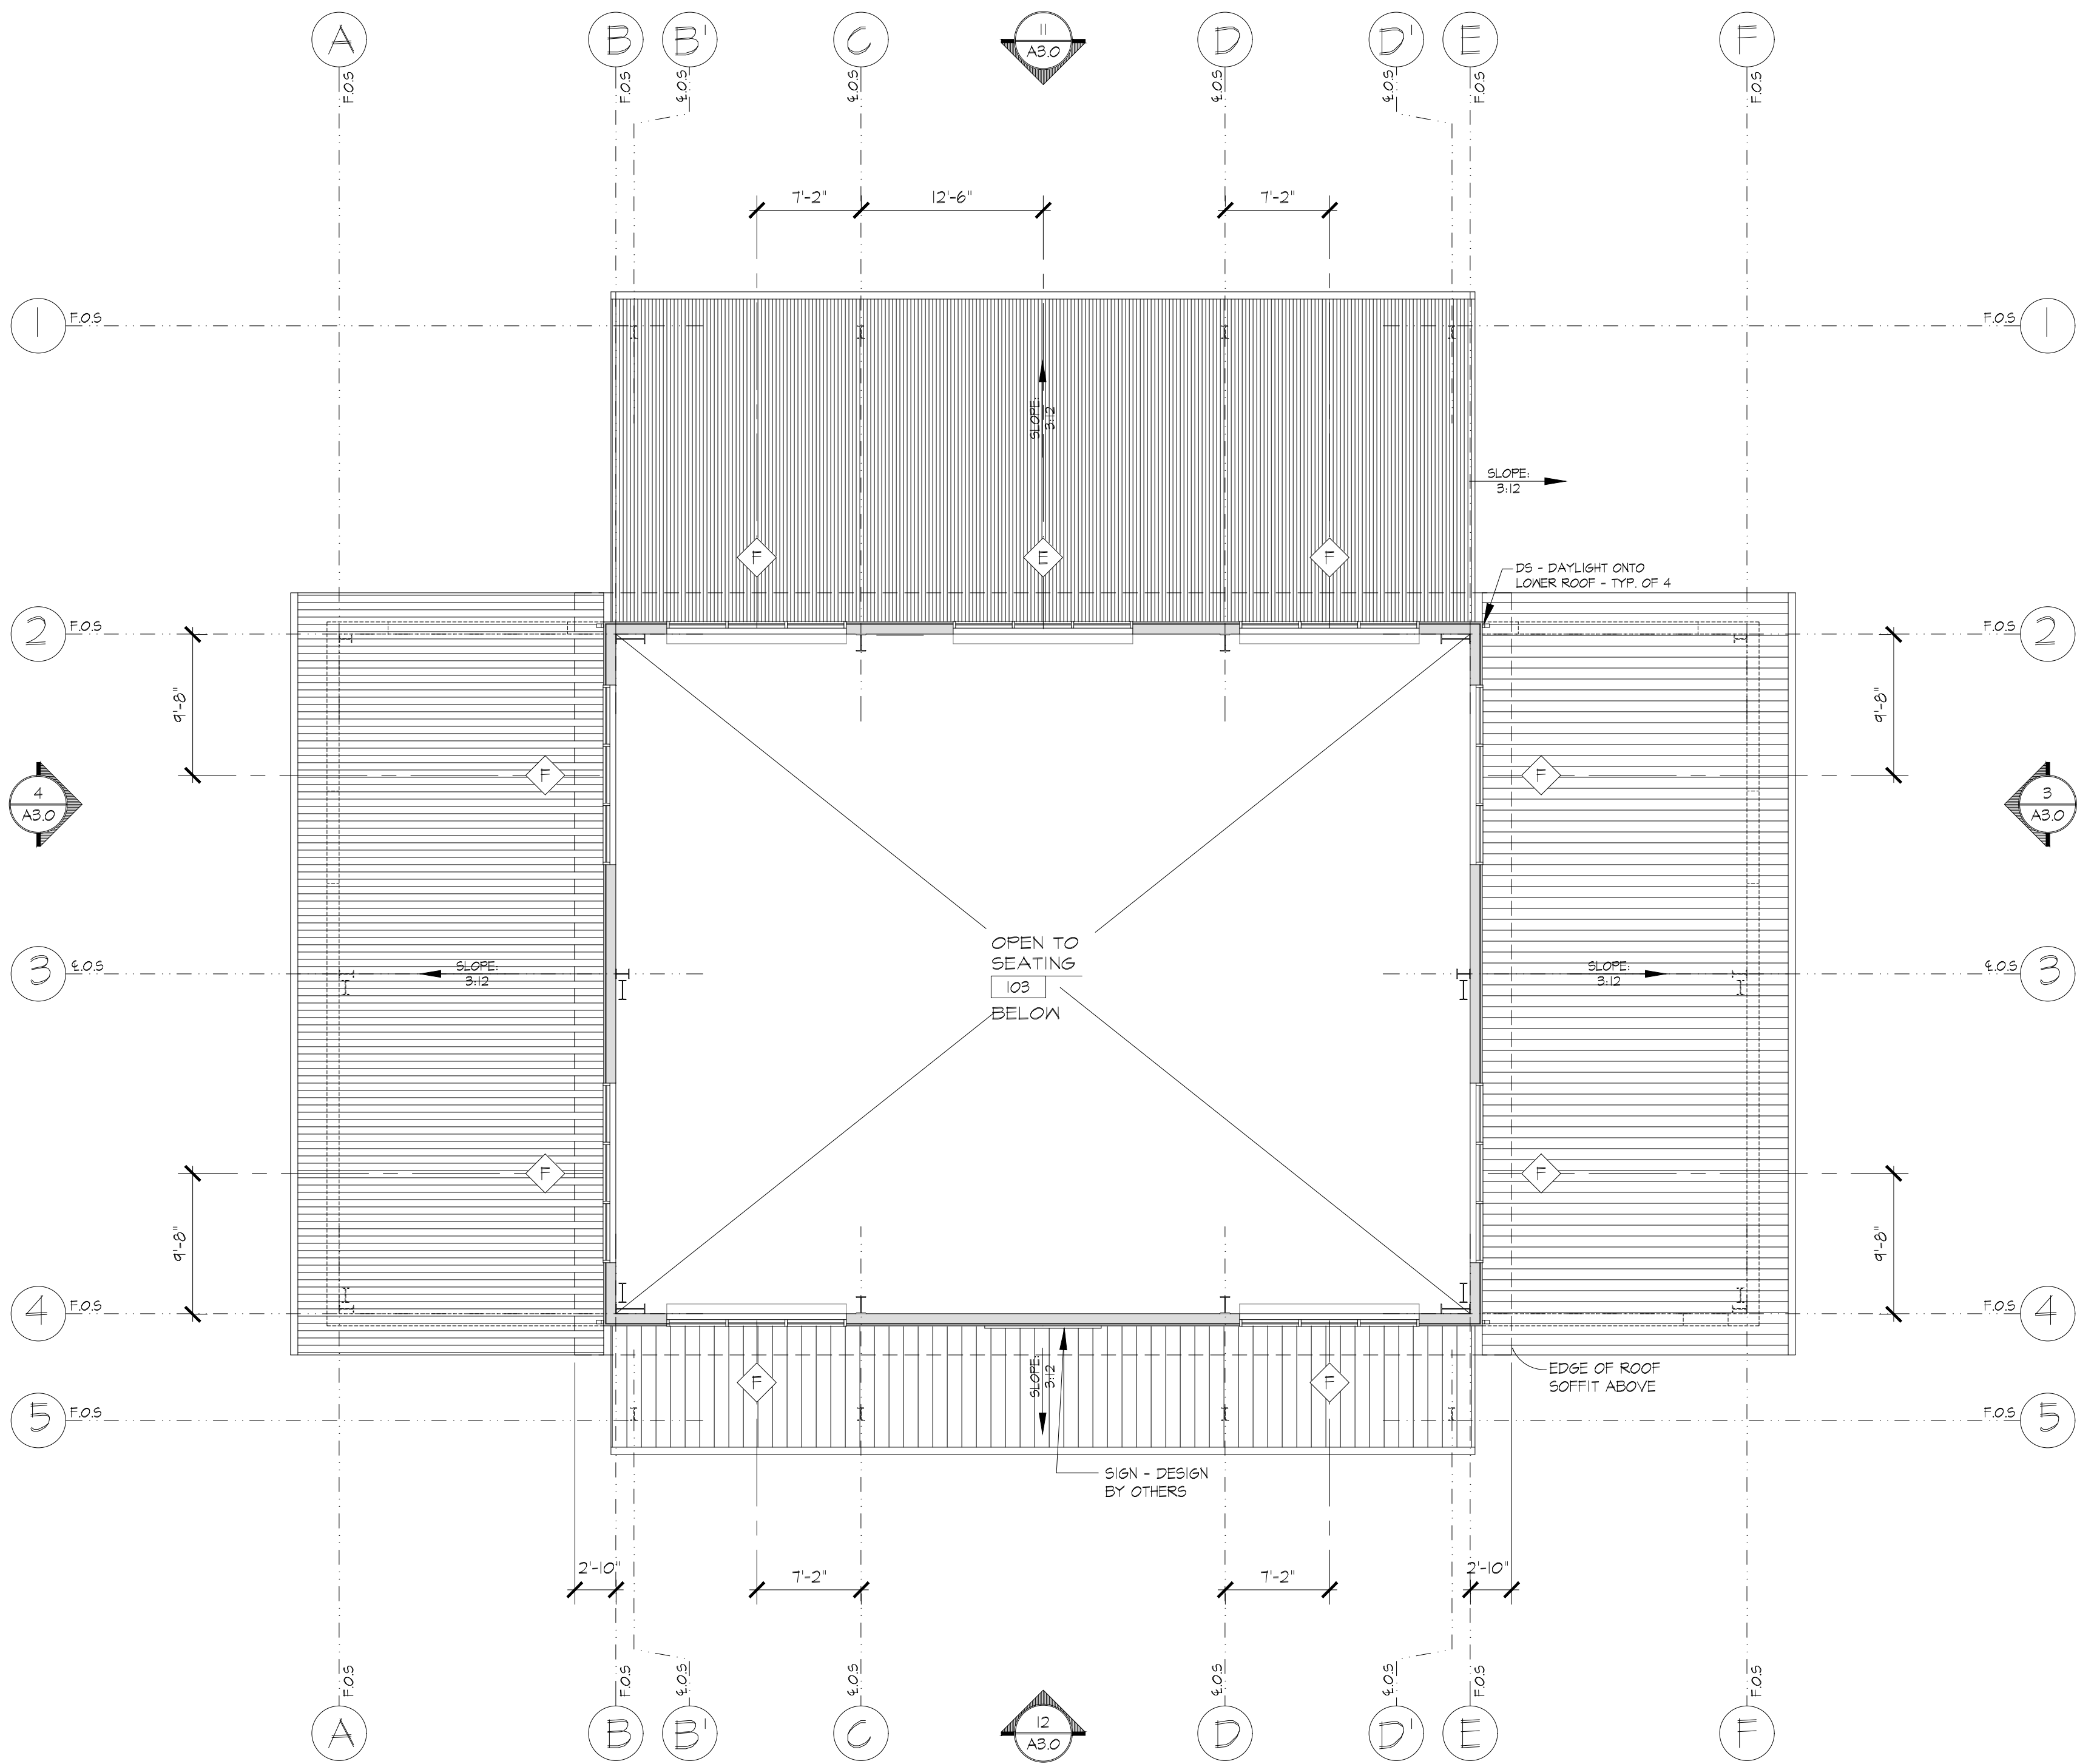

12 CLERESTORY PLAN
SCALE: 1/8" = 1'-0"

 

Planning
Solutions, Inc.

*Creating Solutions
to Complex Issues*

4400 NE 77th Avenue
Suite 275
VANCOUVER, WA 98662
VOICE: 360-750-9000 FAX: 360-713-6102
www.planningsolutionsinc.com

PRELIMINARY
NOT FOR
CONSTRUCTION
SUBJECT TO APPROVAL



OAK TREE STATION
NW LAKE RD & NW FRIBERG-STRUNK ST
CAMAS, WASHINGTON




DRAWN:	md	CHECKED:	MD
SCALE:	A5 NOTED	DATE:	07/20/22
JOB #:	16-1388 DD REV. 1		
ISSUED FOR:		DESIGN DEVELOPMENT	
REVISIONS:			
△			
△			
△			
△			
△			
△			

SHEET NAME:
**ROOF
PLAN**


SHEET #:

A2.2

SHEET 1 OF

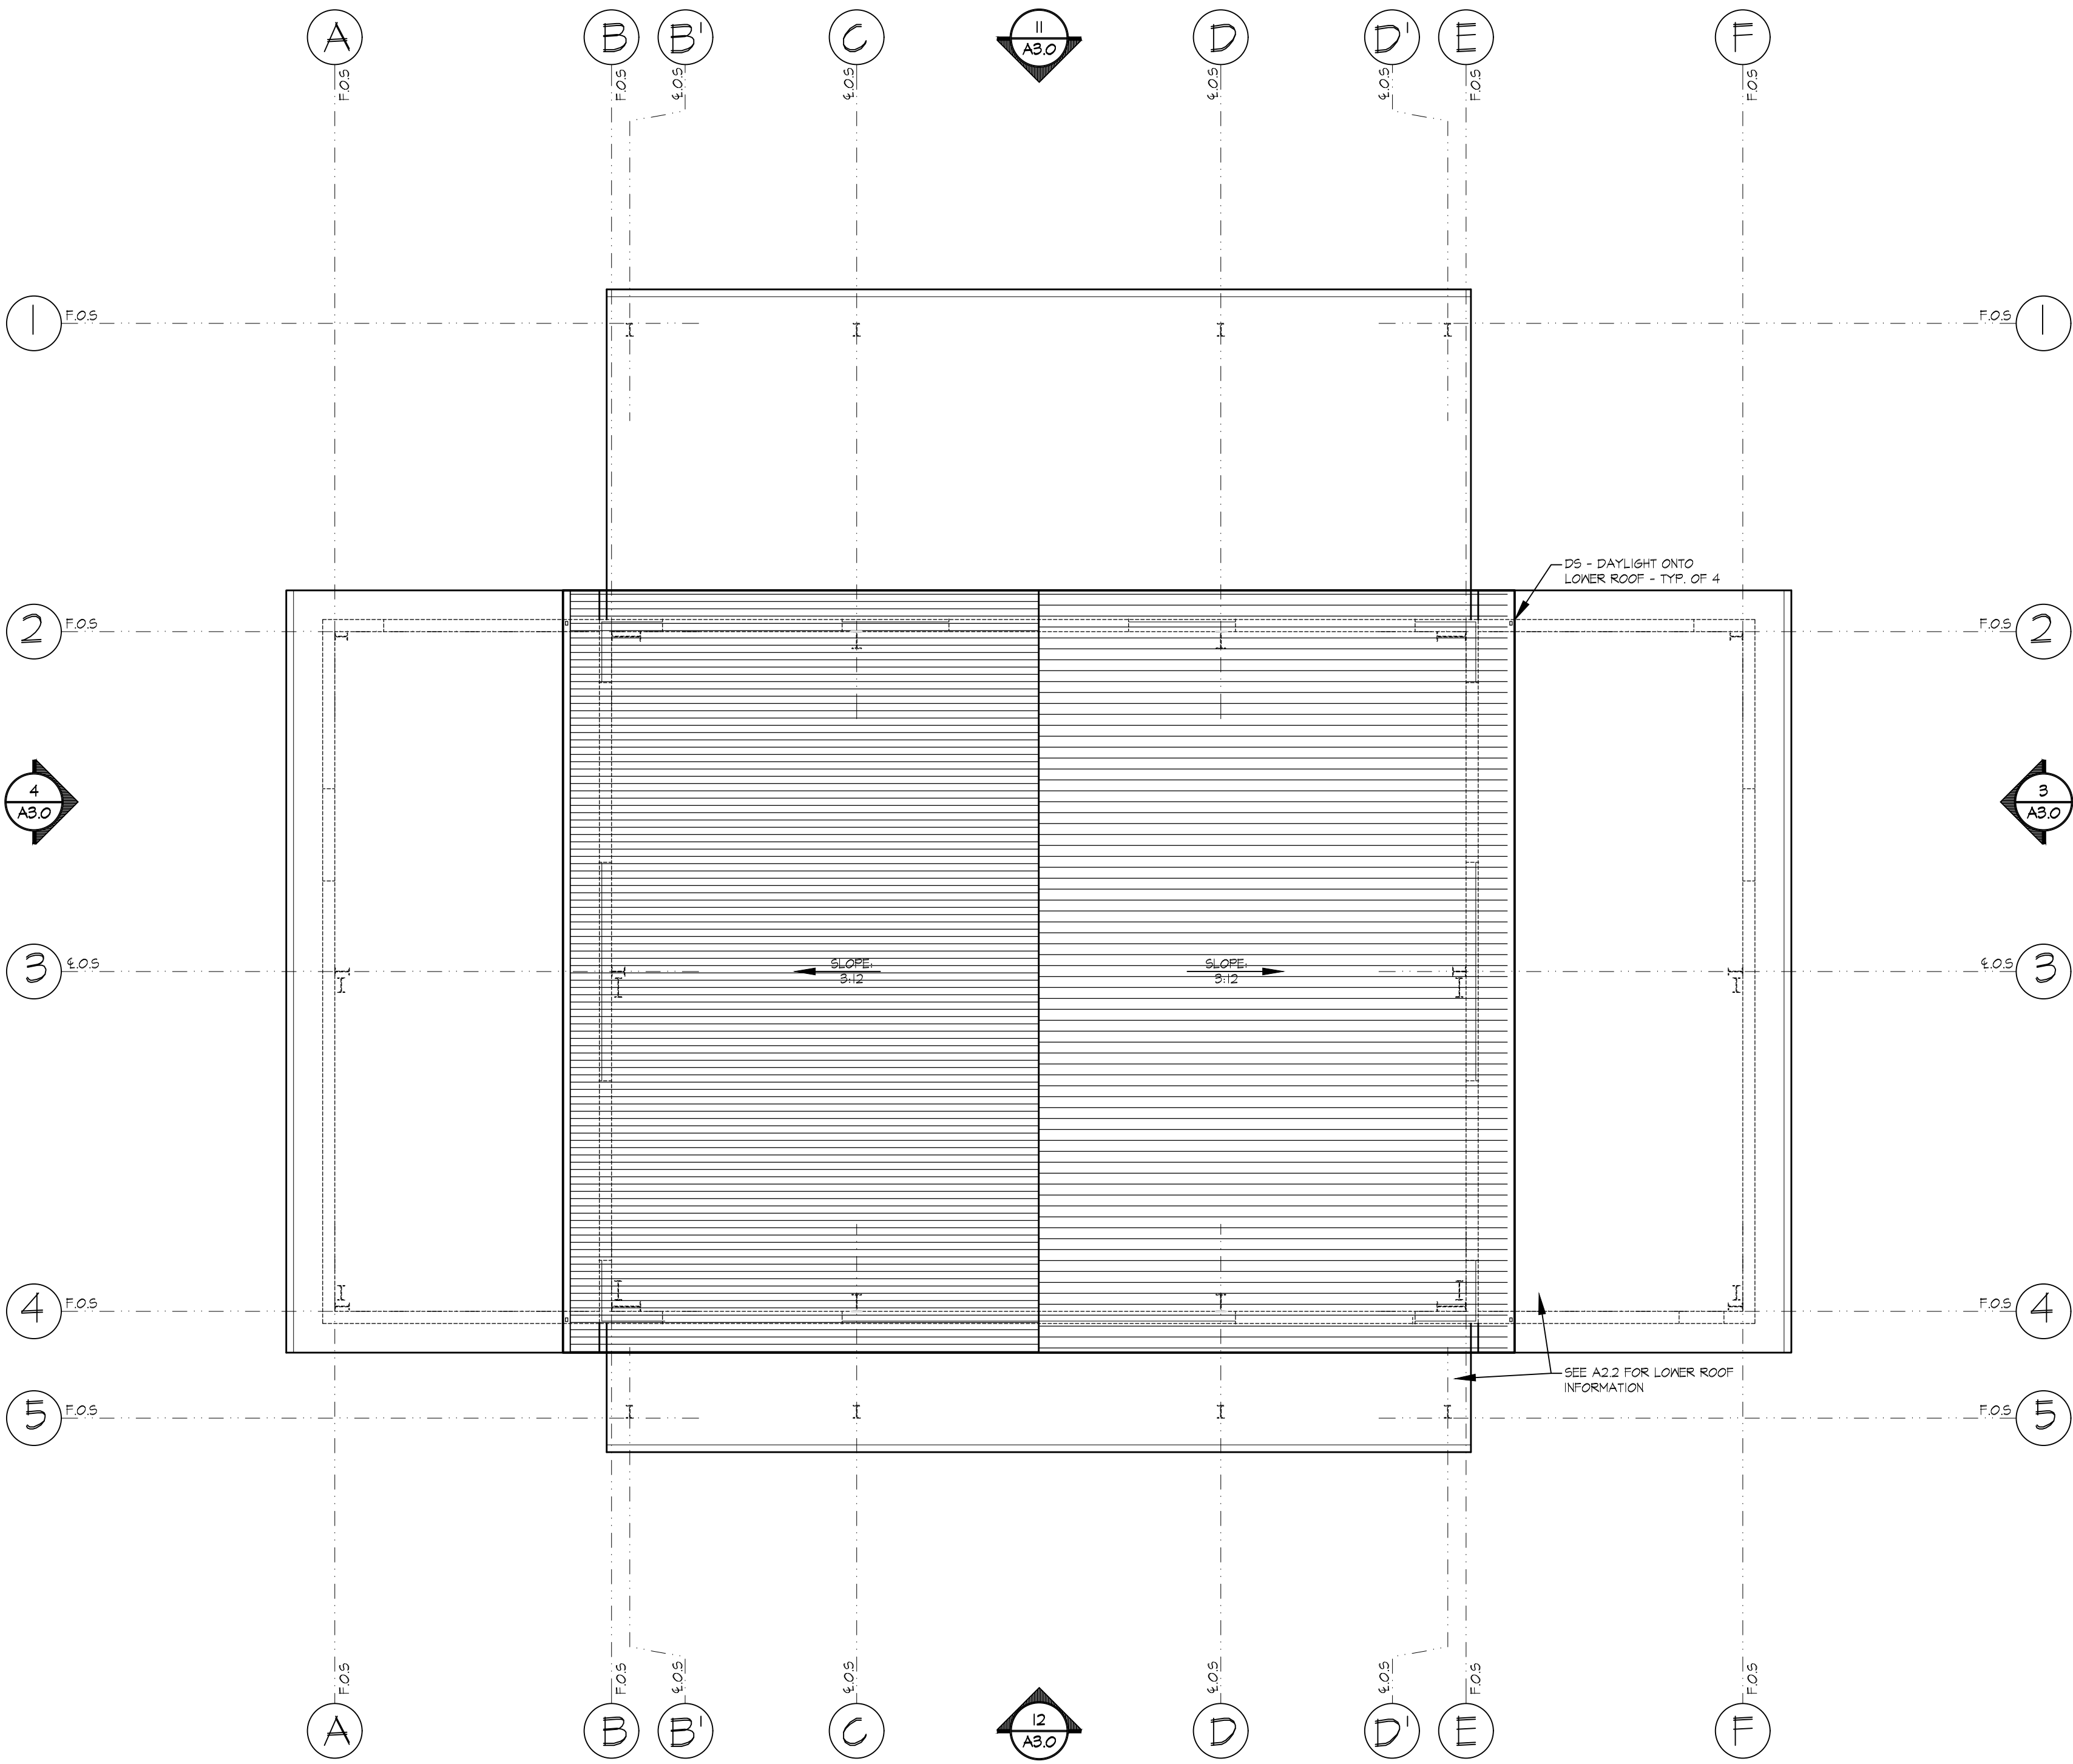

12 CLERESTORY PLAN
SCALE: 1/8" = 1'-0"

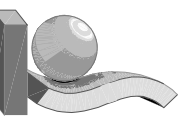

Planning
Solutions, Inc.


Creating Solutions
to Complex Issues

4400 NE 77th Avenue
Suite 275

VANCOUVER, WA 98662
VOICE: 360-760-9000 FAX: 360-713-6102


www.planningsolutionsinc.com

PRELIMINARY
NOT FOR
CONSTRUCTION
SUBJECT TO APPROVAL

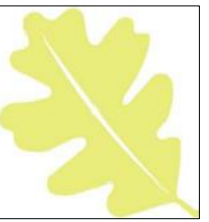

OAK TREE STATION

NW LAKE RD & NW FRIBERG-STRUNK ST
CAMAS, WASHINGTON

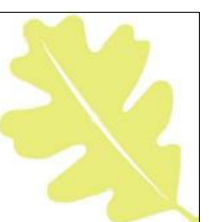

DRAWN: md	CHECKED: MD
SCALE: AS NOTED	DATE: 01/20/22
JOB #: 16-1388 DD REV. 1	


ISSUED FOR: DESIGN DEVELOPMENT

REVISIONS:


△	
△	
△	
△	
△	

SHEET NAME:
EXTERIOR
ELEVATIONS

SHEET #:
A3.0
SHEET | OF

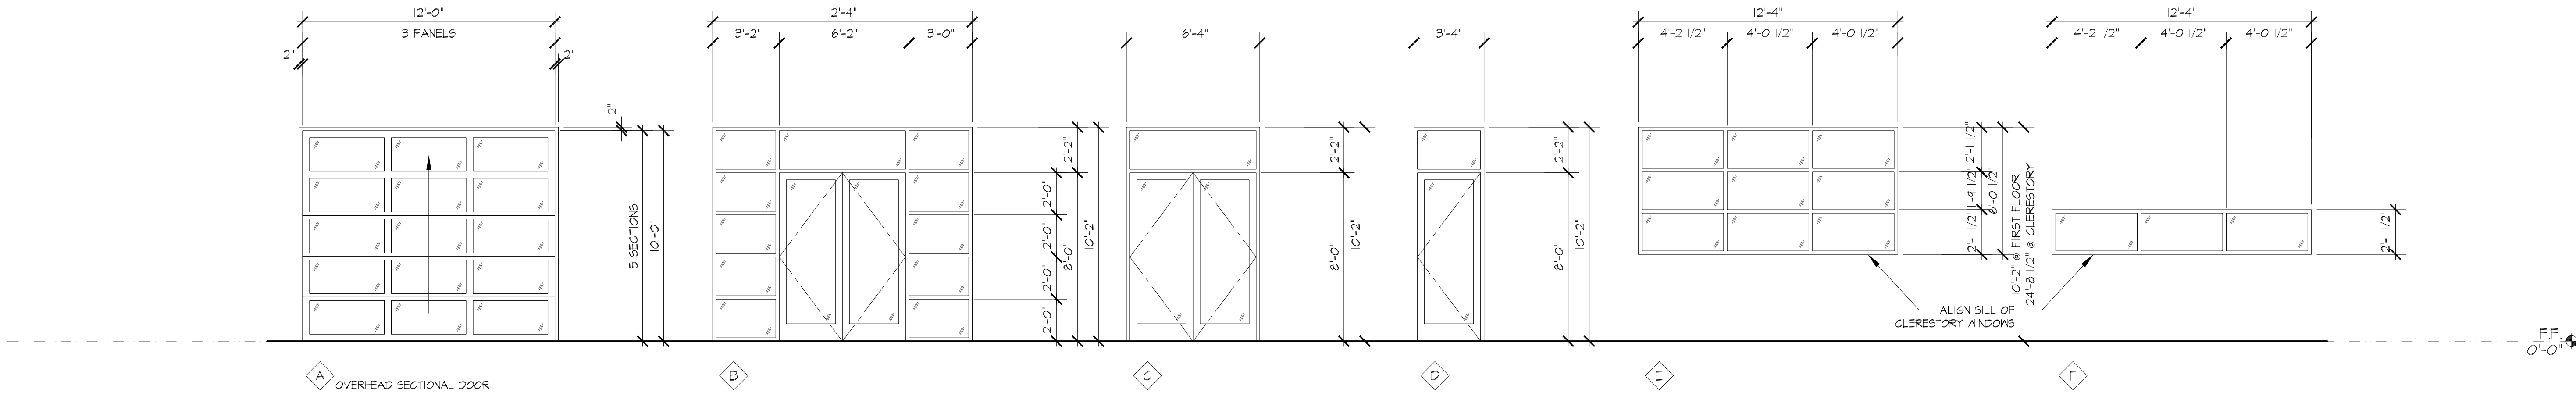


1 WINDOW TYPES
SCALE: 1/4" = 1'-0"

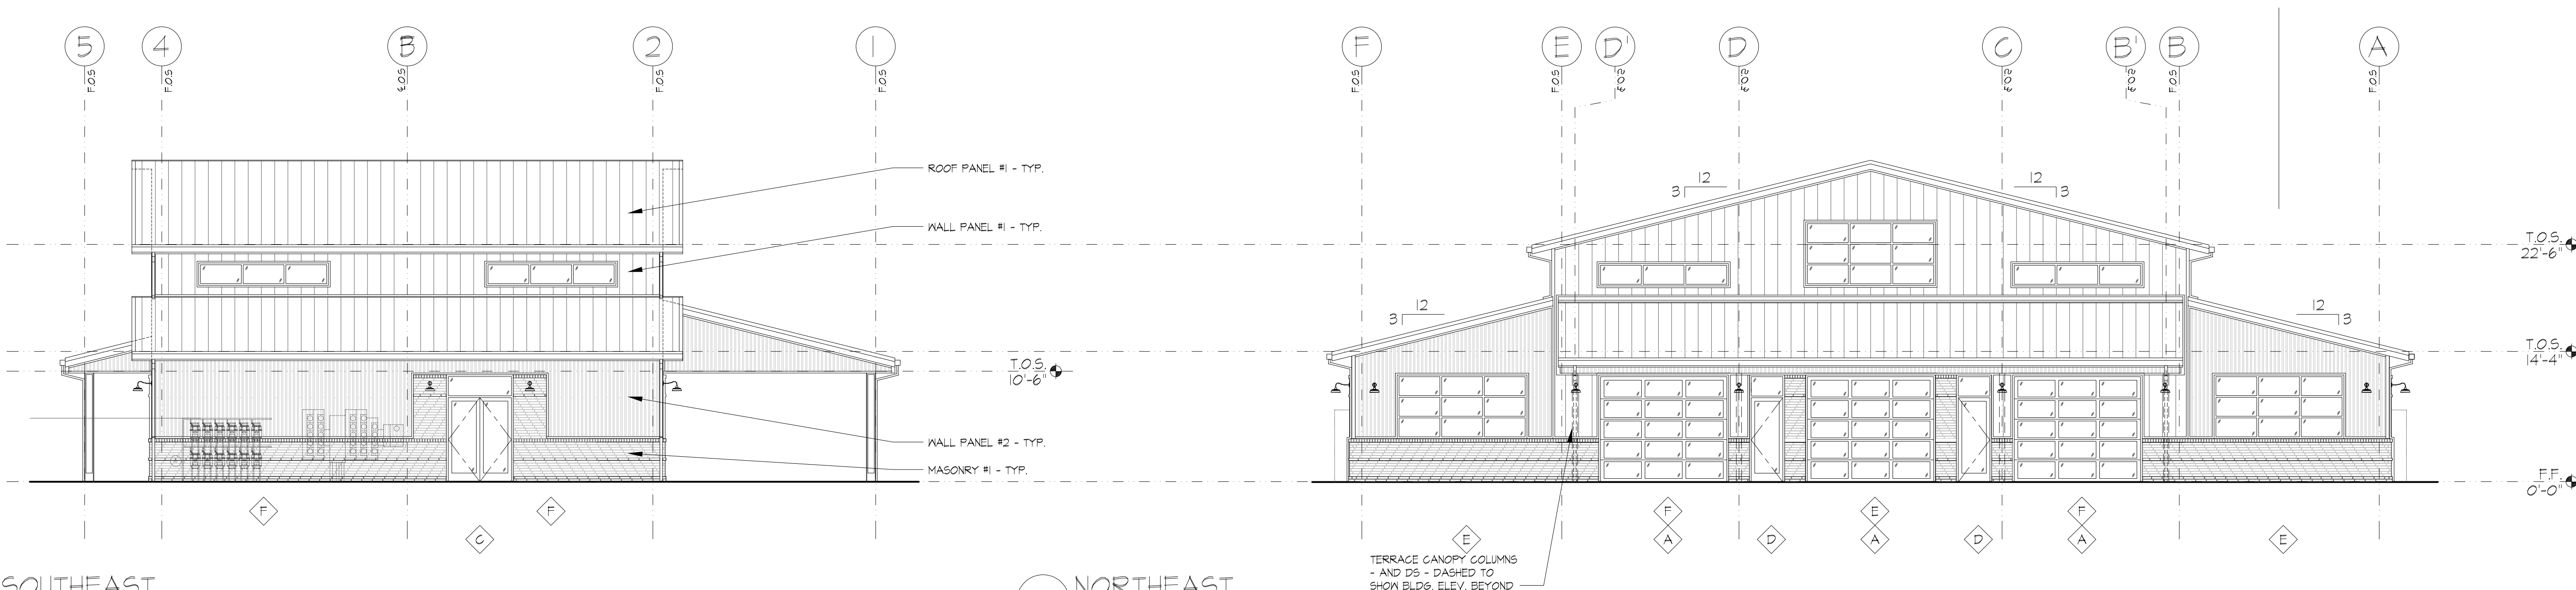

3 SOUTHEAST
SCALE: 1/8" = 1'-0"

11 NORTHEAST
SCALE: 1/8" = 1'-0"

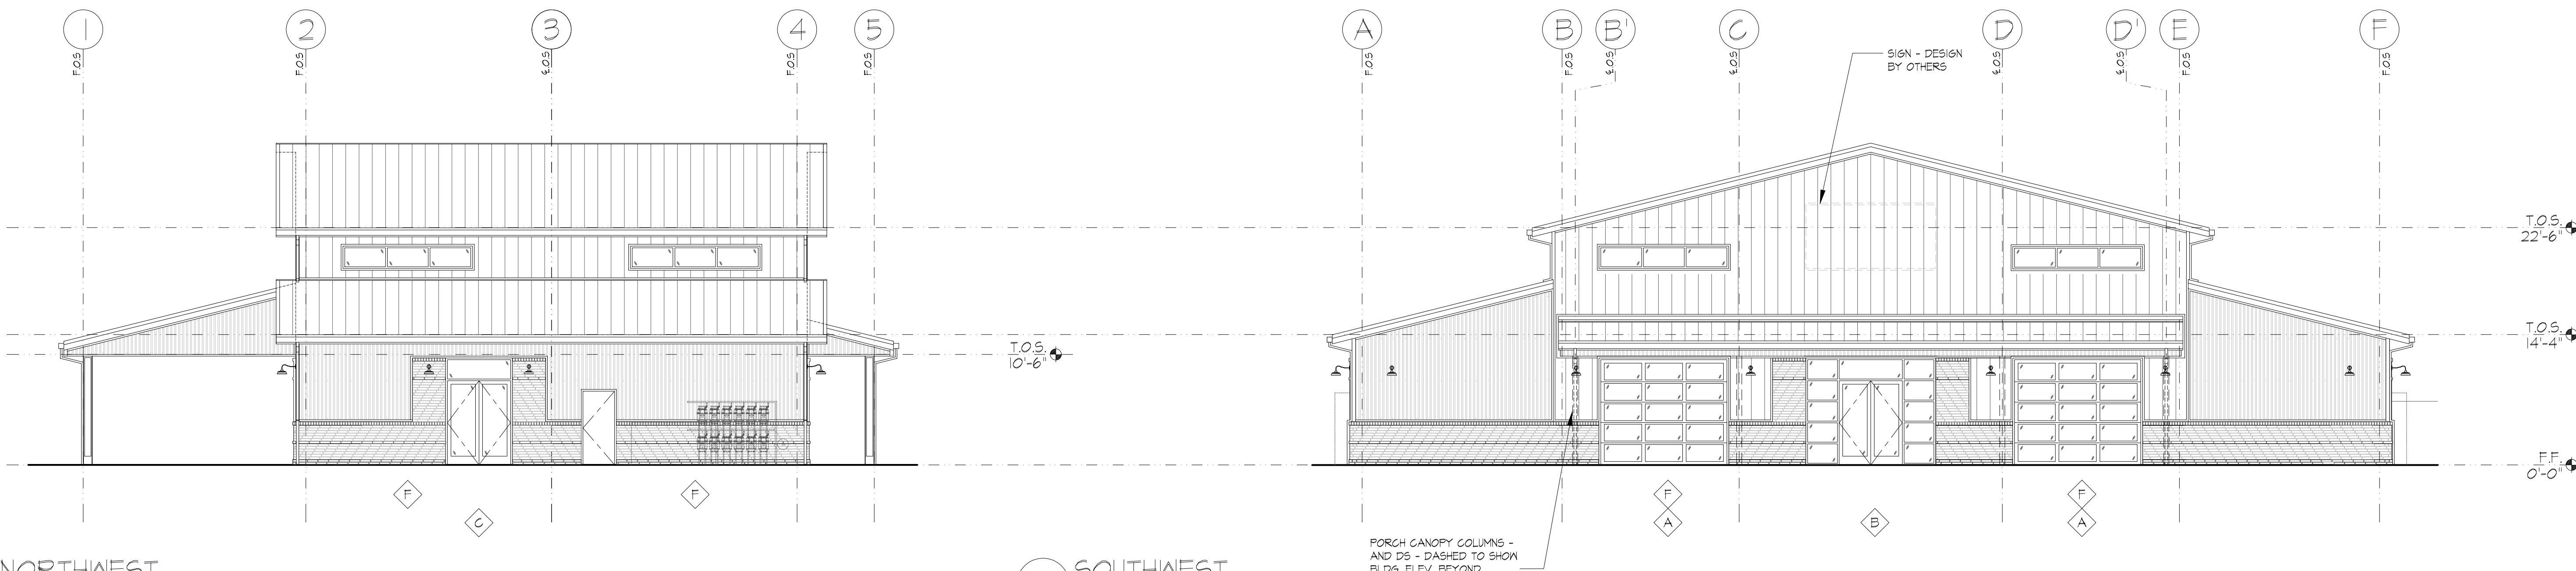

4 NORTHWEST
SCALE: 1/8" = 1'-0"

12 SOUTHWEST
SCALE: 1/8" = 1'-0"



FOR REFERENCE &
PRICING ONLY -
NOT FOR
CONSTRUCTION

THIS MATERIAL IS THE EXCLUSIVE PROPERTY OF BRIAN MAGNUSSEN N.C.A.R.B. AND SHALL NOT BE REPRODUCED, OR DISCLOSED TO OTHERS, EXCEPT APPROVED HB FRANCHISEES, WITHOUT WRITTEN PERMISSION OF BRIAN MAGNUSSEN.

Human Bean Salmon Creek

VANCOUVER, WA XXXXX

Revisions:

Date: MARCH 2021

Scale: AS NOTED

Project No.:

File Name: HB A3.0R.dwg


Drawn By: BKM

Checked By:

Jurisdiction Approval:


Sheet Title: EXTERIOR ELEVATIONS

Sheet No.: A3.0R

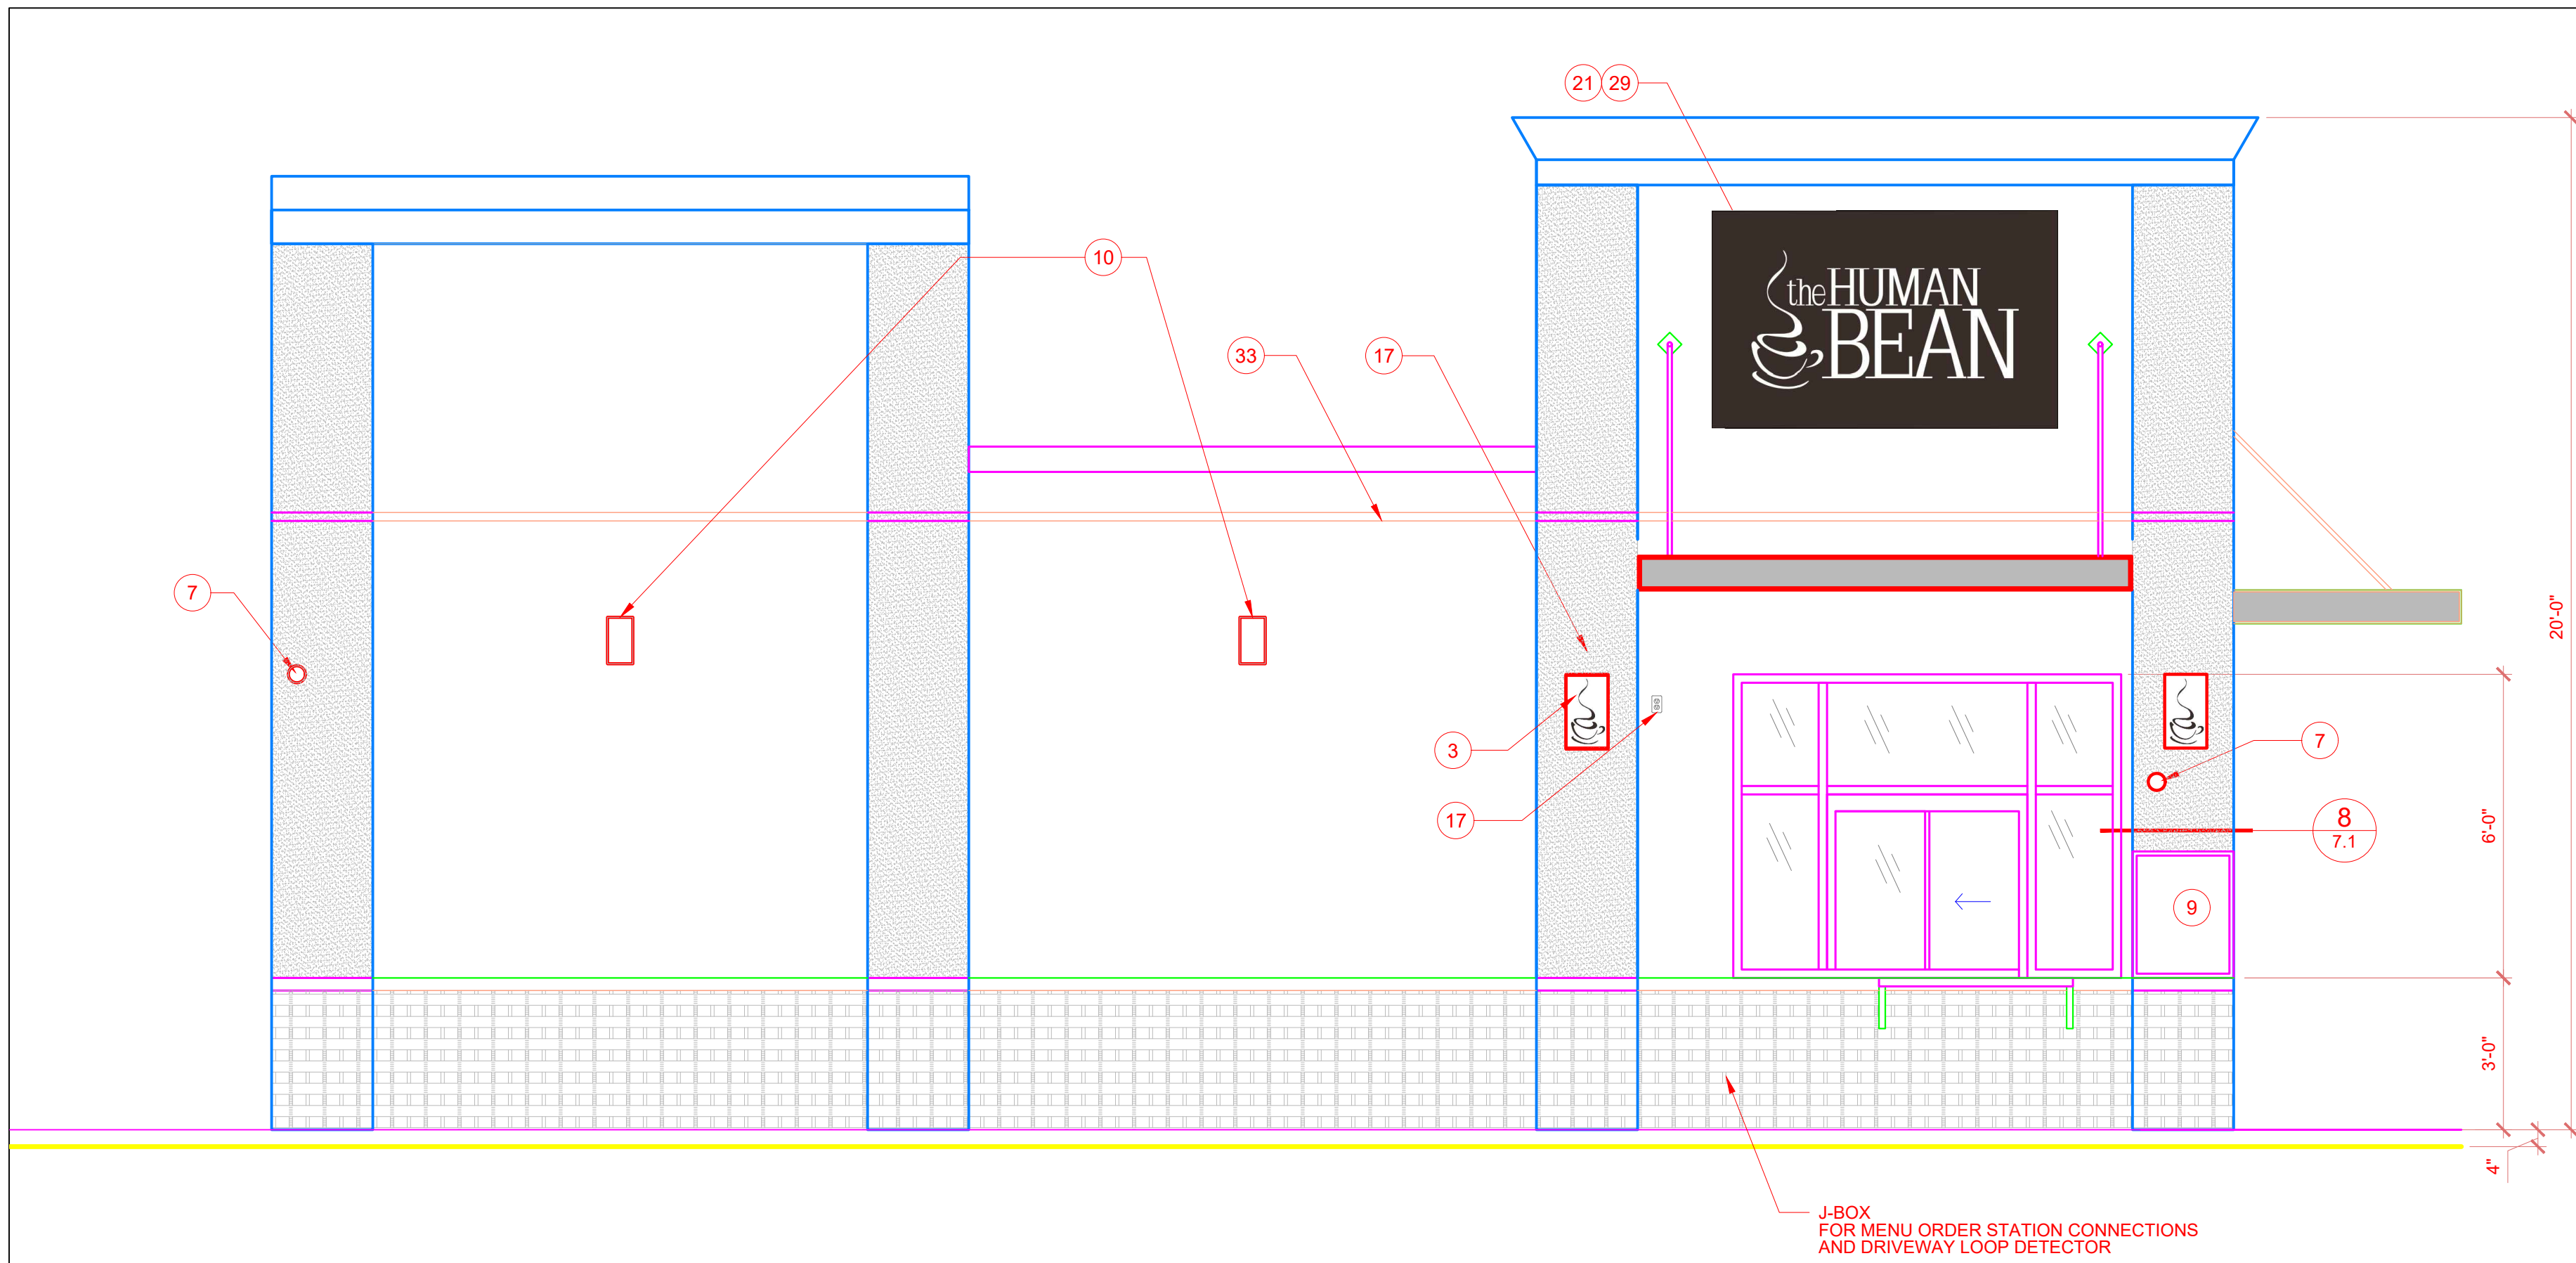


1. RIGHT SIDE - ELEVATION (North Elevation)

SCALE: 3/8" = 1'-0"

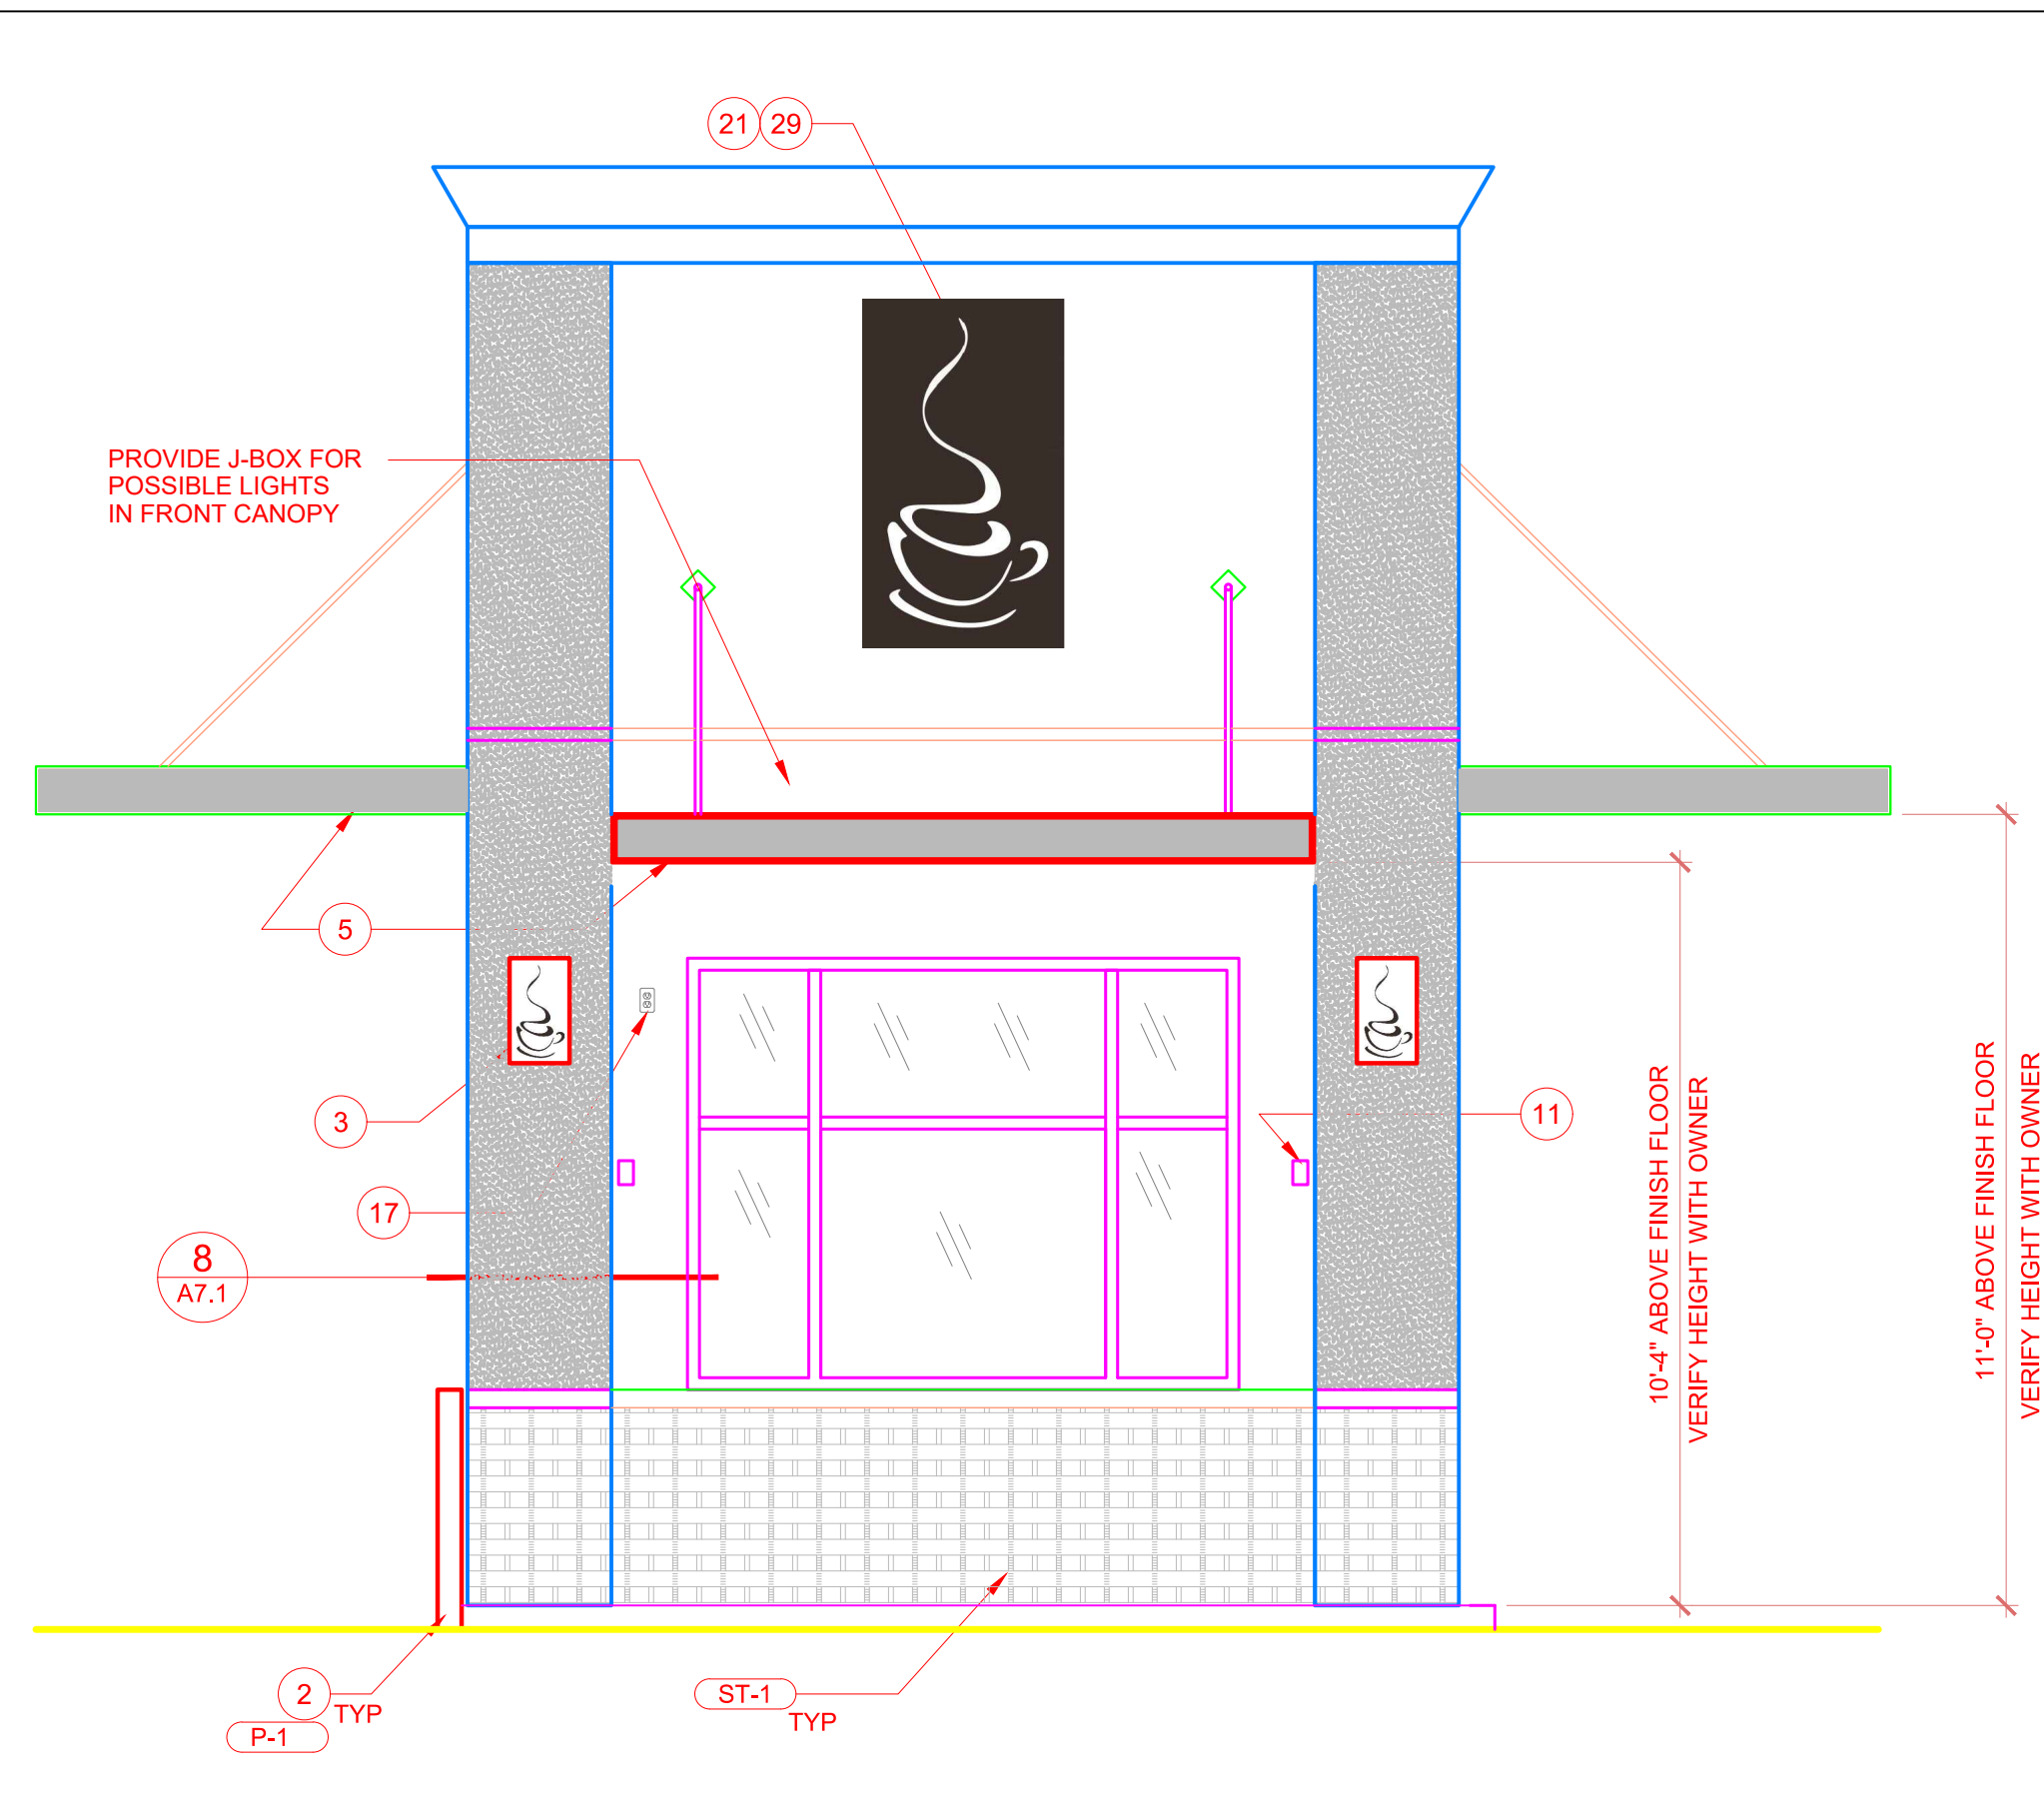

2. FRONT ELEVATION (West Elevation)


SCALE: 3/8" = 1'-0"

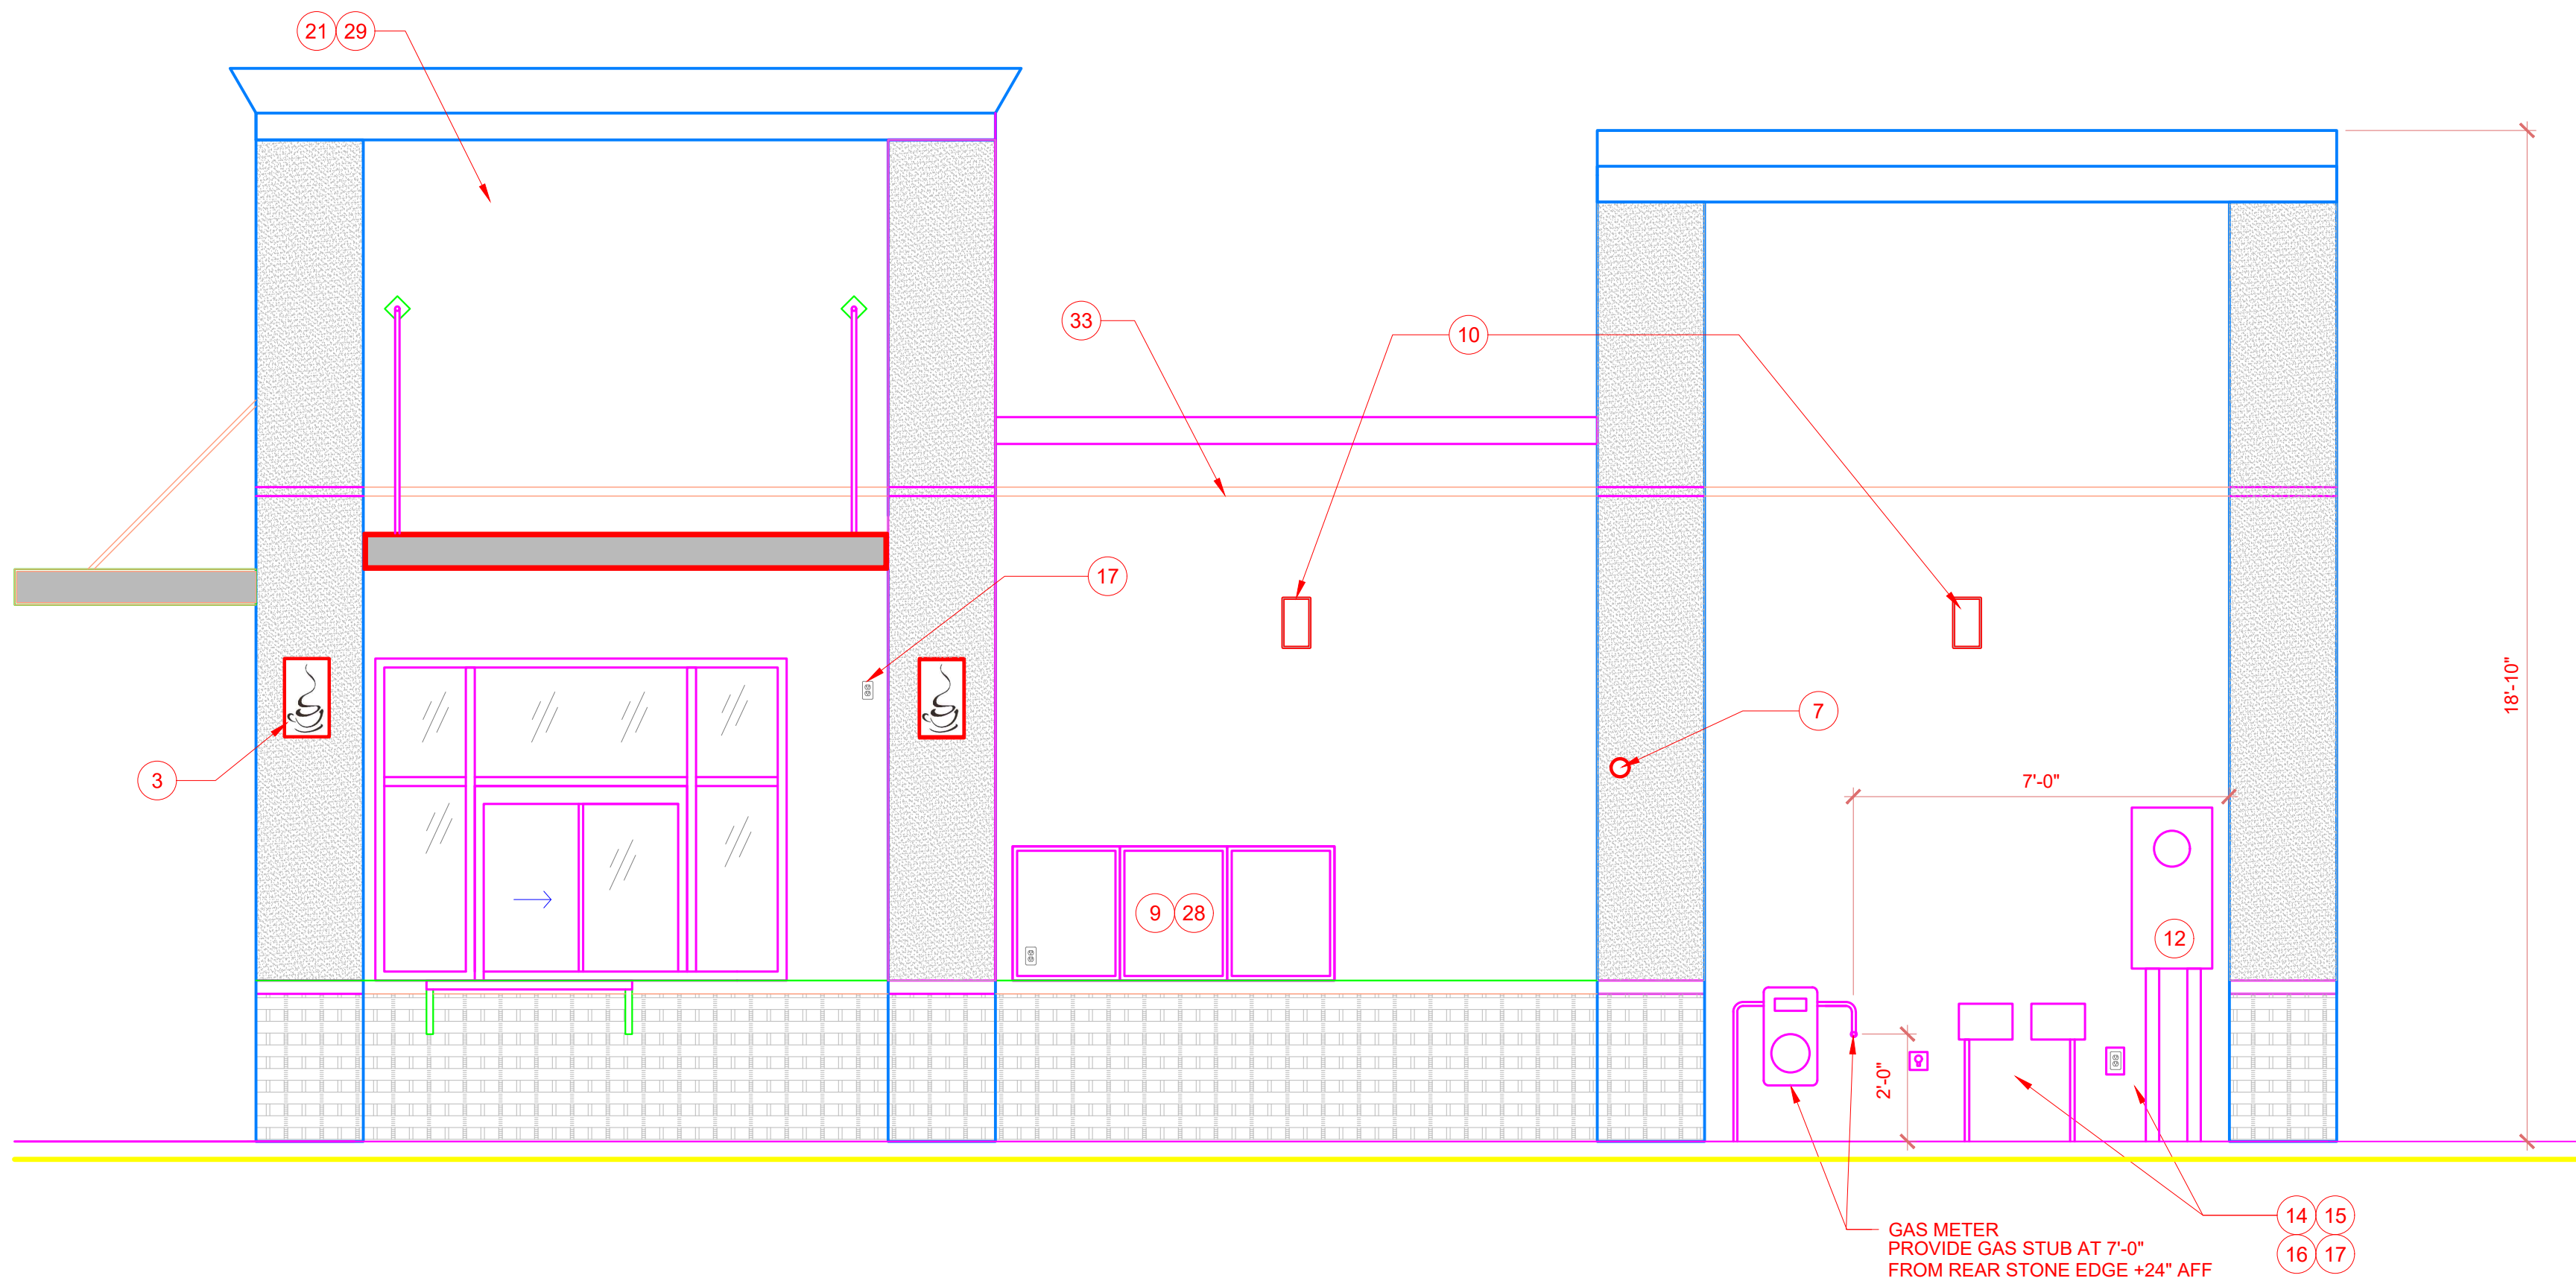

3. LEFT SIDE ELEVATION (South Elevation)

SCALE: 3/8" = 1'-0"

Single side store - cars on Right.
Utility connections would not be in this location with a double side store.

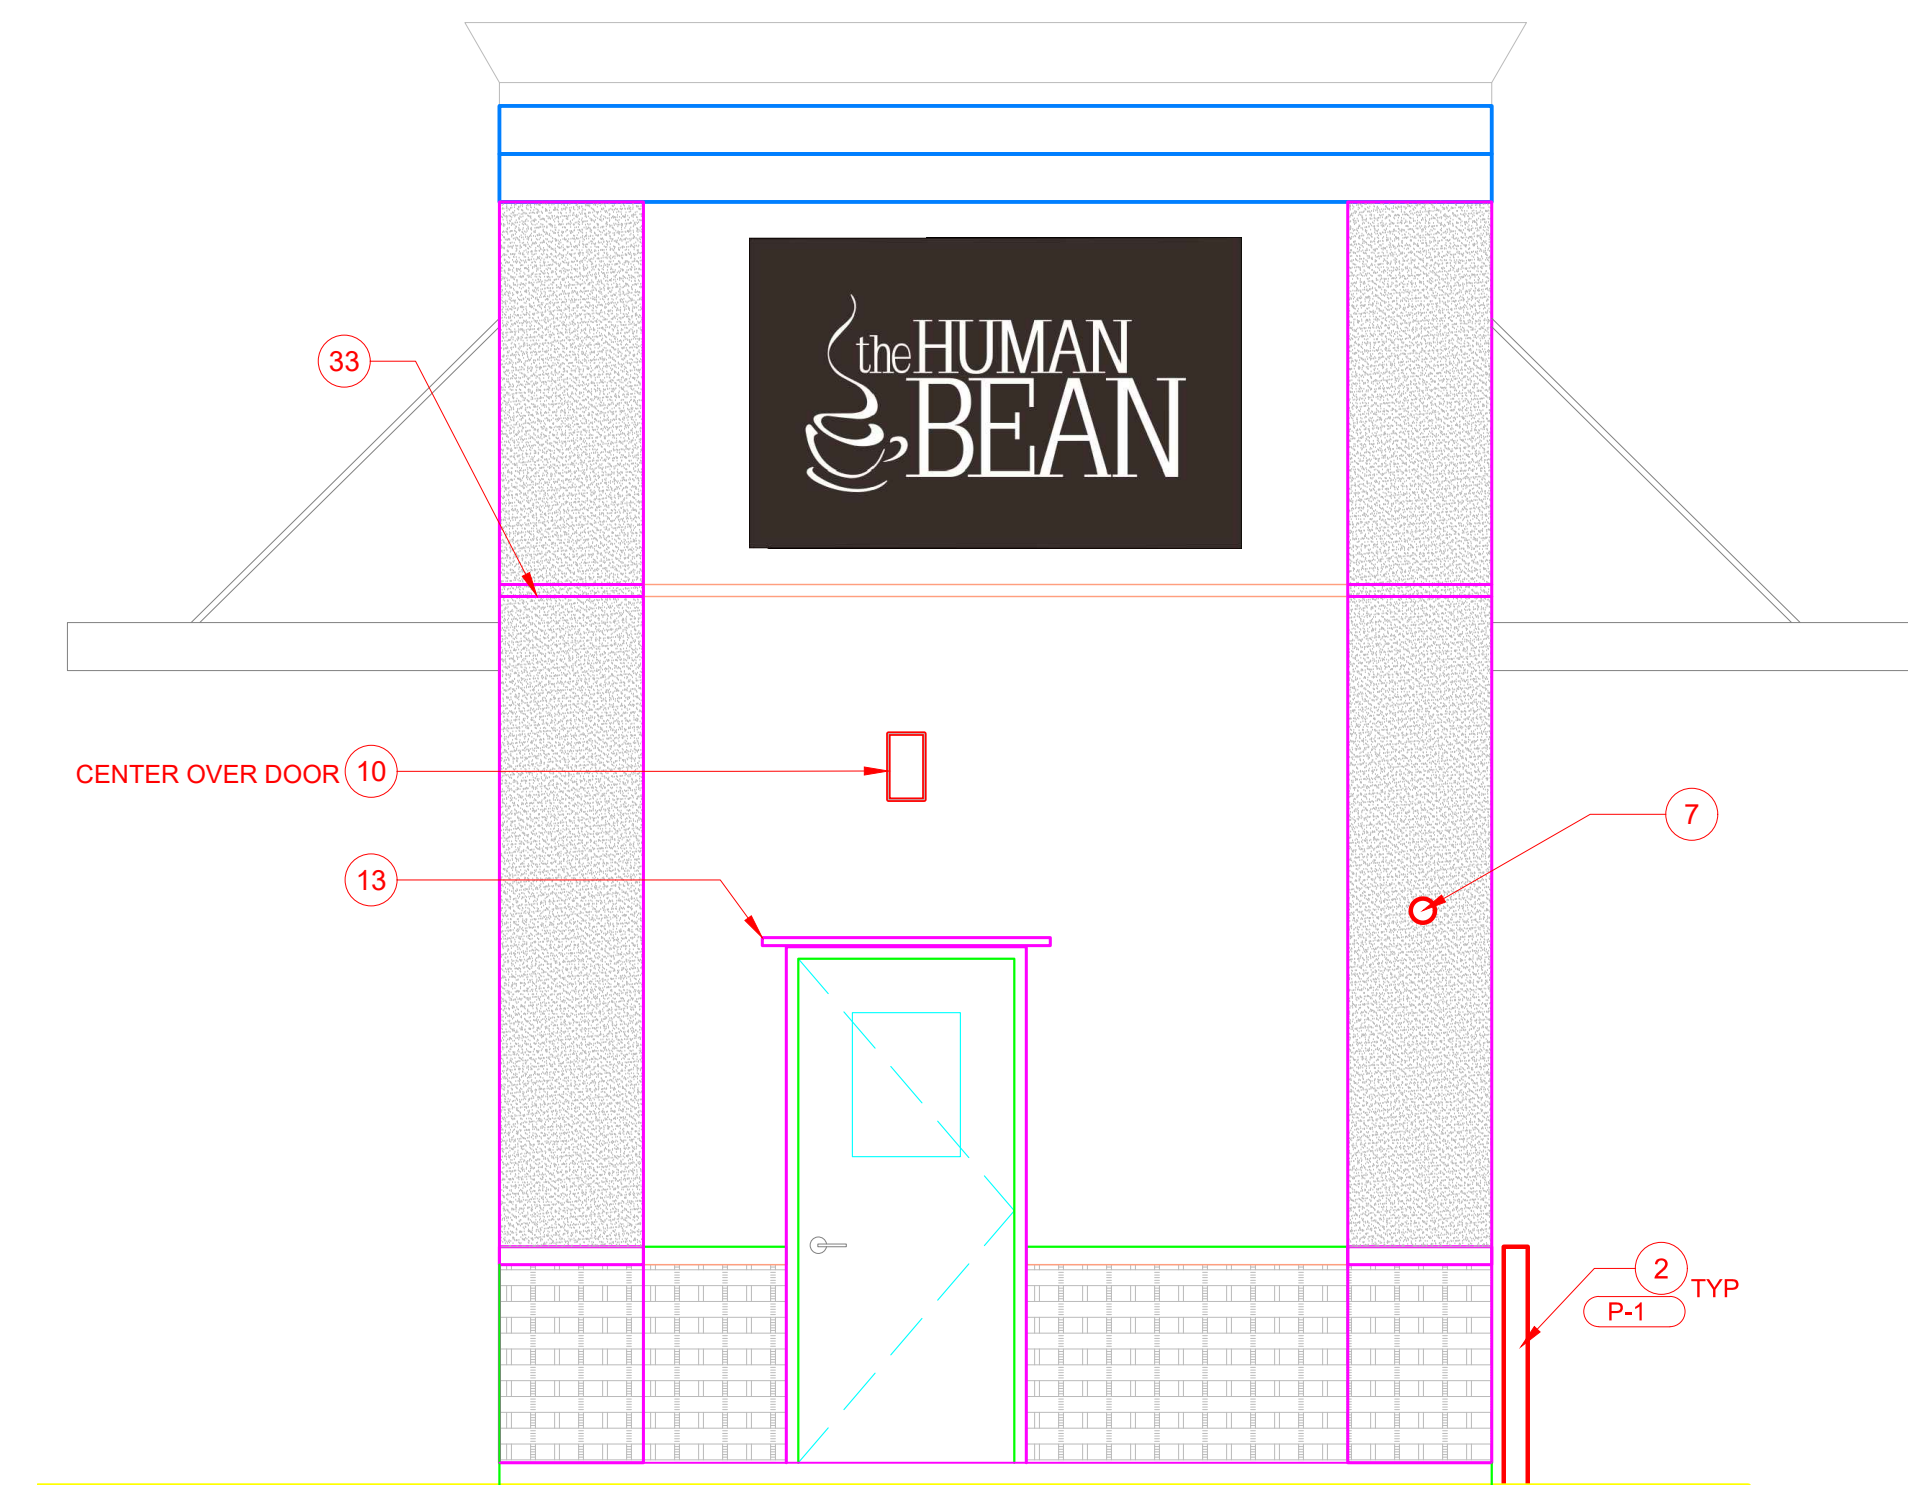

4. REAR ELEVATION (East Elevation)

SCALE: 3/8" = 1'-0"



FOR REFERENCE &
PRICING ONLY -
NOT FOR
CONSTRUCTION

THIS MATERIAL IS THE EXCLUSIVE PROPERTY OF BRIAN MAGNUSSEN N.C.A.R.B. AND SHALL NOT BE REPRODUCED, OR DISCLOSED TO OTHERS, EXCEPT APPROVED HB FANCHISEES, WITHOUT WRITTEN PERMISSION OF BRIAN MAGNUSSEN.

Human Bean Salmon Creek

VANCOUVER, WA XXXXX

Revisions:

Date: MARCH 2021

Scale: AS NOTED

Project No.:

File Name: HB A4.0Right.dwg


Drawn By: BKM

Checked By:

Jurisdiction Approval:


Sheet Title: INTERIOR ELEVATIONS

Sheet No.: A4.0 Right

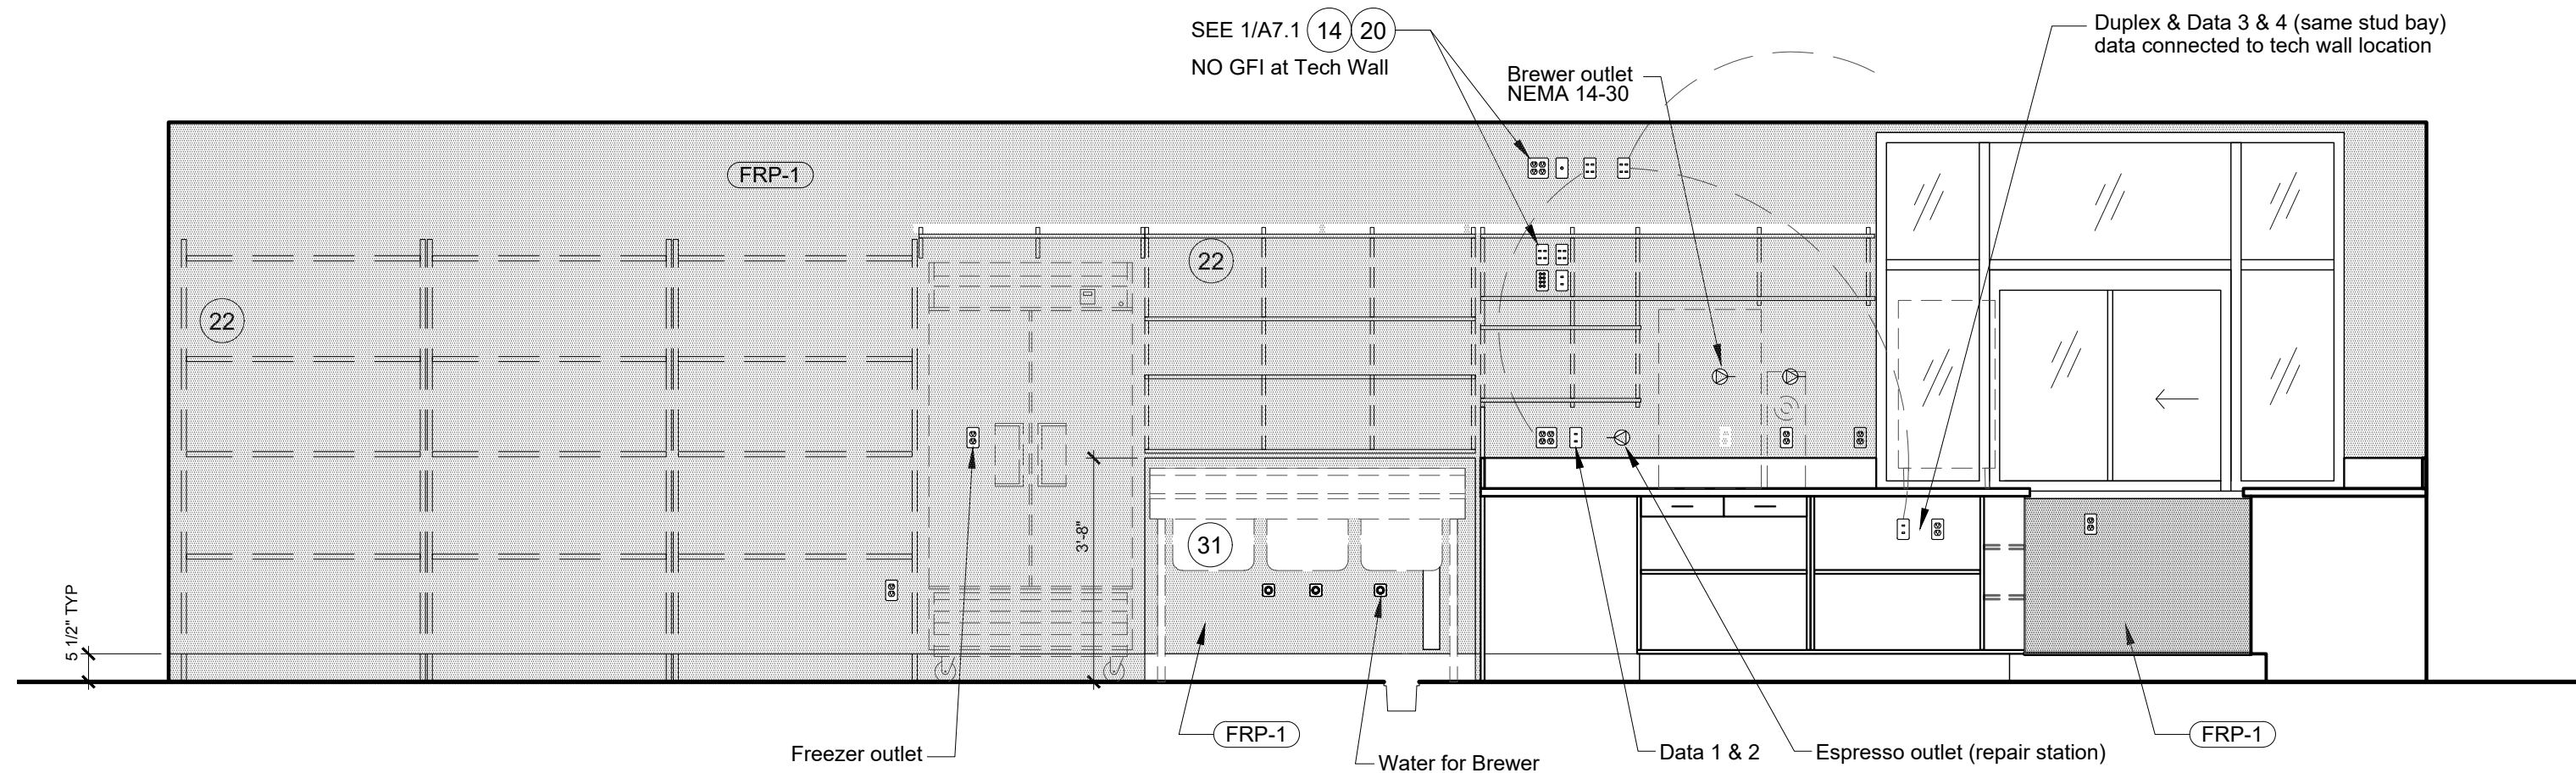


1. LEFT SIDE ELEVATION

SCALE: 3/8" = 1'-0"

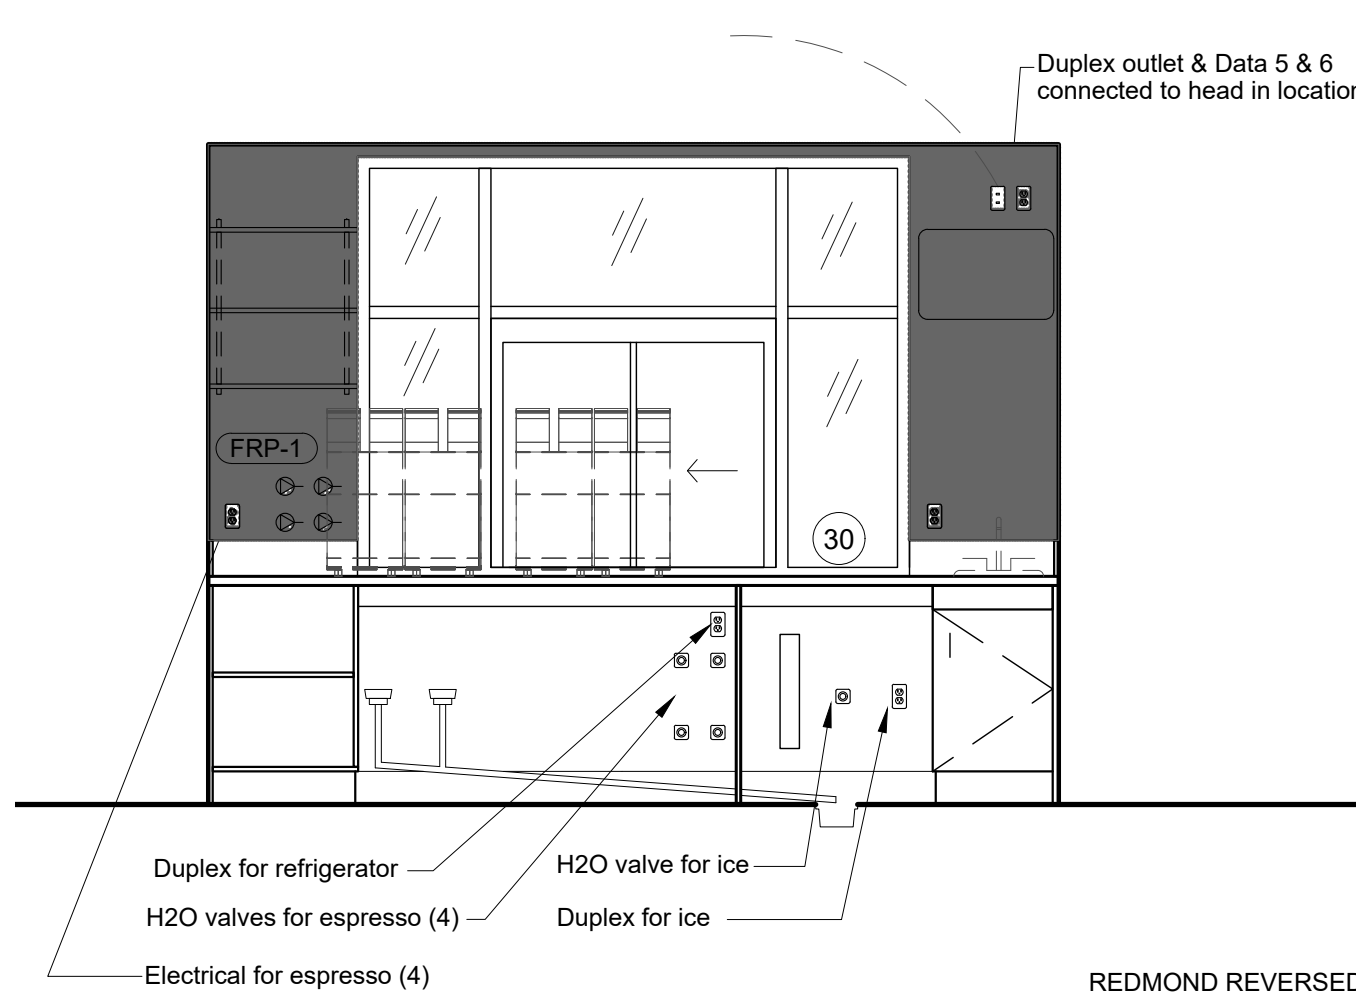


2. FRONT ELEVATION

SCALE: 3/8" = 1'-0"

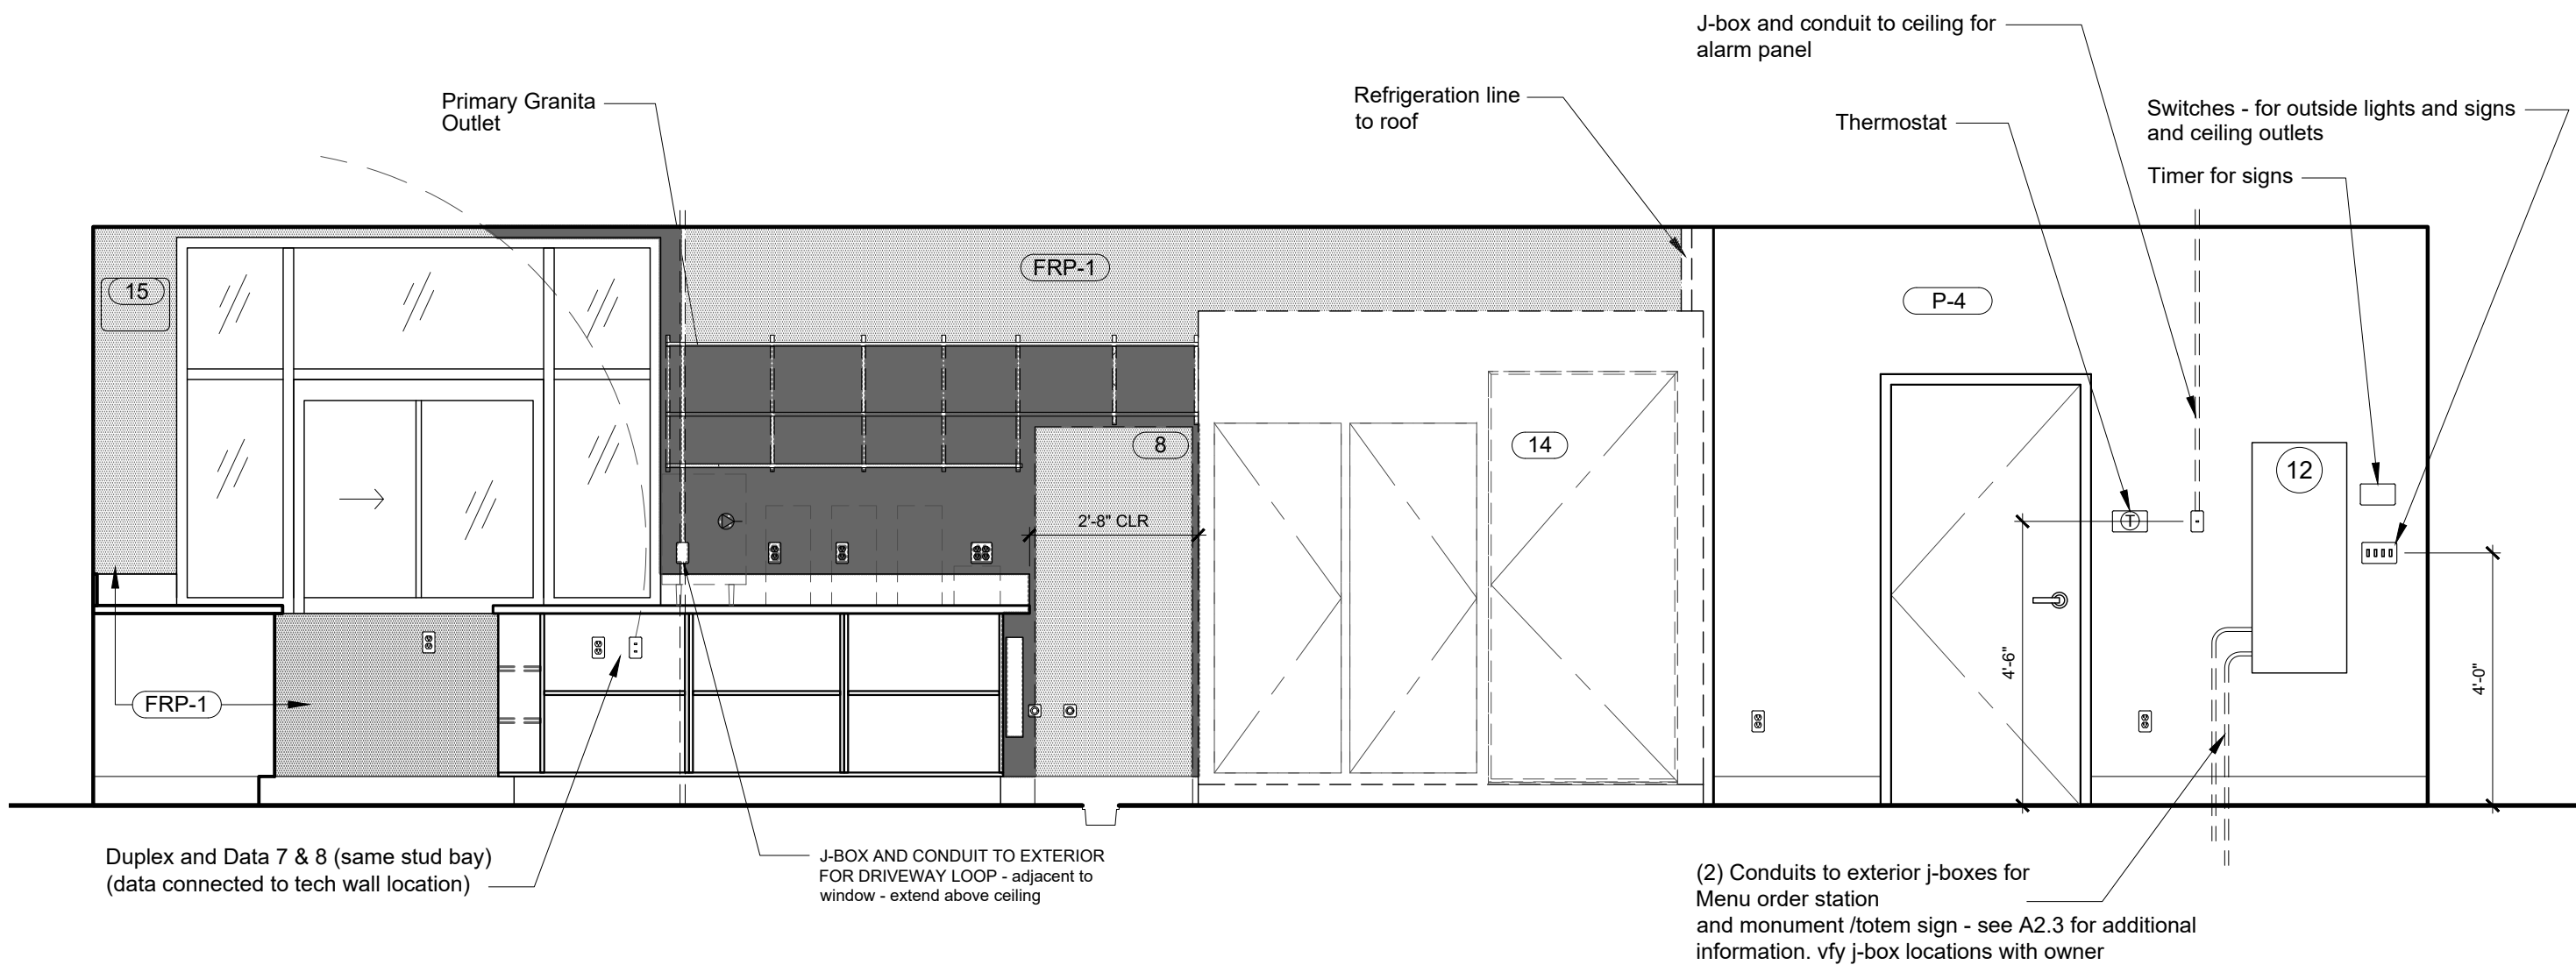


3. RIGHT SIDE ELEVATION

SCALE: 3/8" = 1'-0"

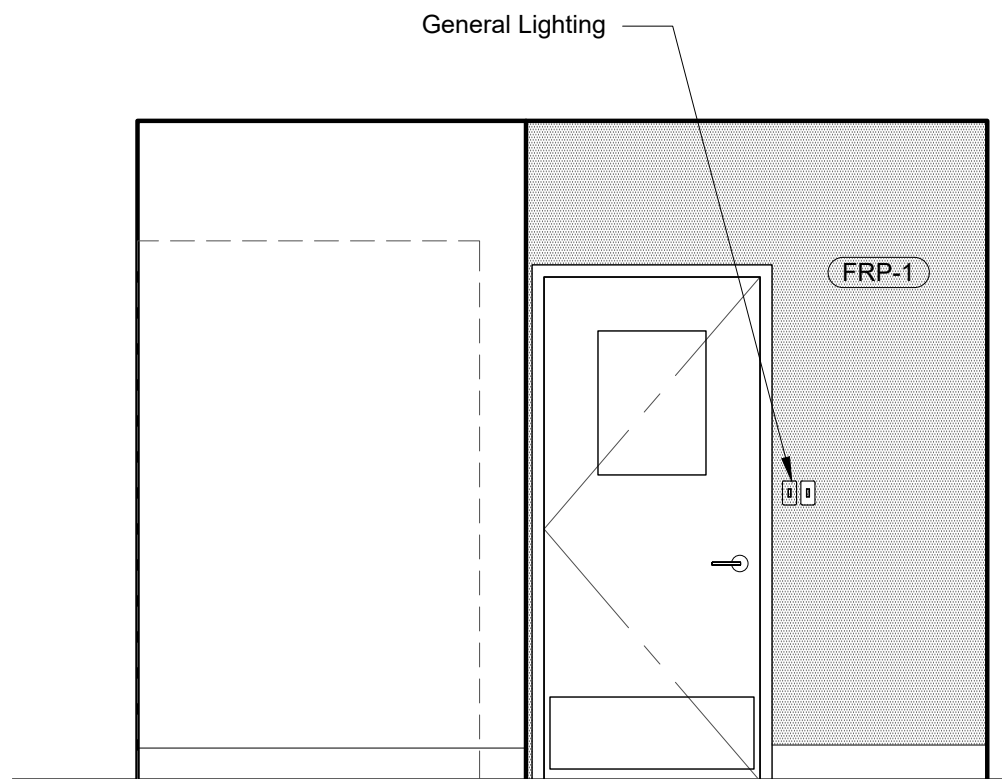

4. REAR ELEVATION

SCALE: 3/8" = 1'-0"

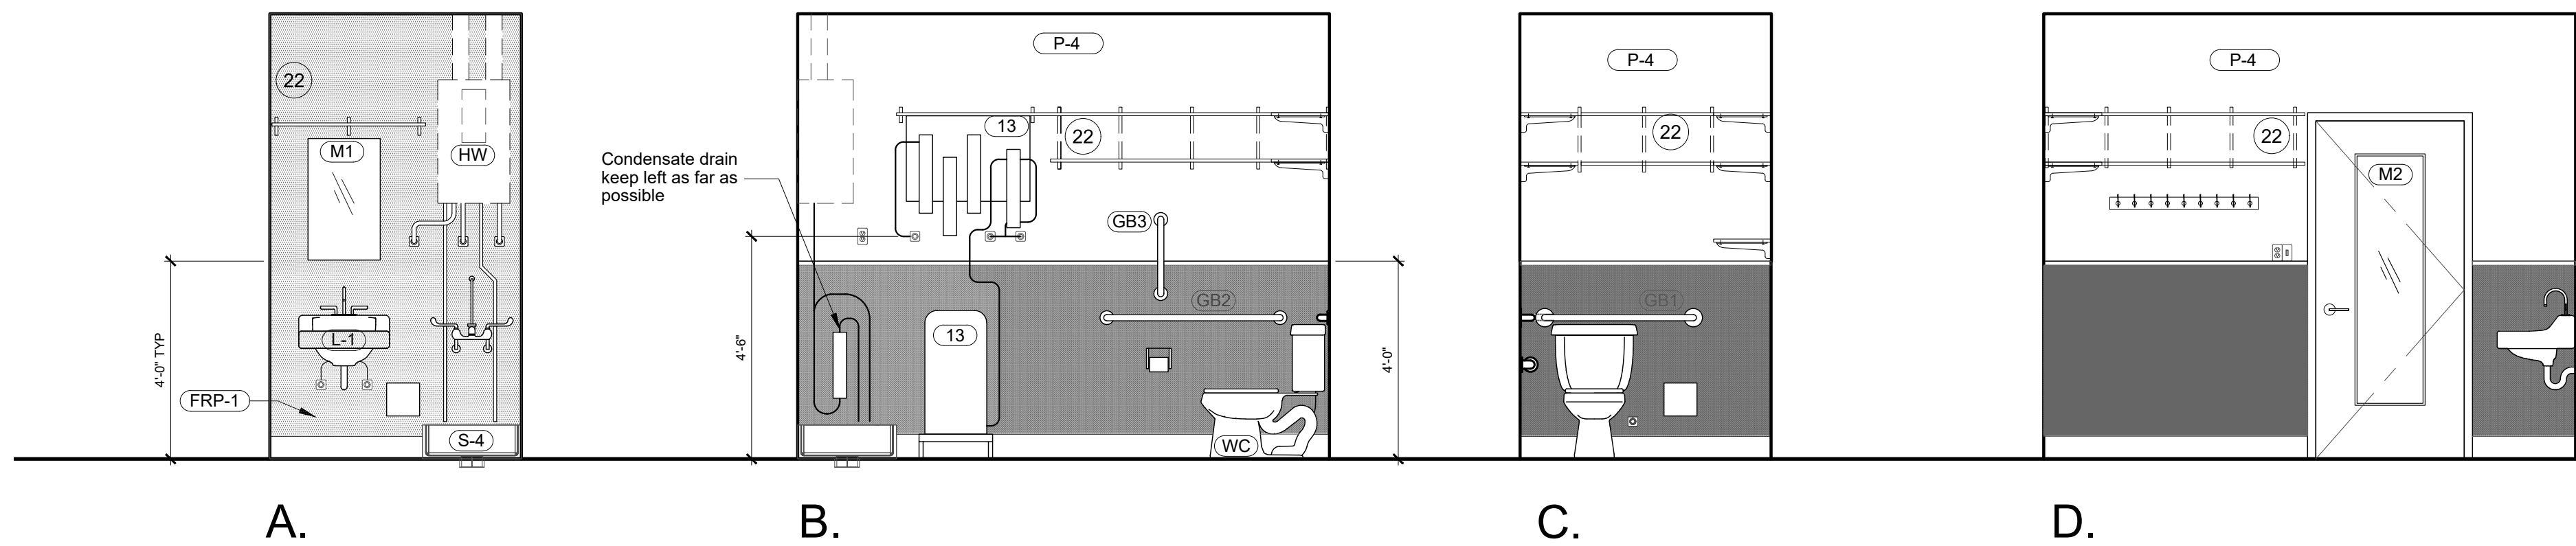

A.

B.

C.

D.

5. TOILET ROOM ELEVATIONS

SCALE: 3/8" = 1'-0"

REFER TO SHEET A2.0 FOR RECEPTACLE AND VALVE LOCATIONS WITH FRAMING

KEYNOTES - NOT ALL NOTES USED ON ALL SHEETS

- BUILDING CURB - ALIGN WITH FACE OF PILASTER COLUMNS
- 4" x 4" STEEL BOLLARD, FULLY GROUTED. ALIGN W/ LEADING EDGE OF PILASTERS AND MATCH LEDGE HEIGHT. TYPICAL (4) EACH SIDE. PAINT P-1.
- "HUMAN BEAN" LIGHT FIXTURE (OFCI), ALIGN WITH TOP OF WINDOW FRAME HB SCONCE AND FIXTURE BEHIND, BY OWNER. TYPICAL (6) LOCATIONS.
- EQUIPMENT SHOWN FOR REFERENCE ONLY - VERIFY LOCATION OF ALL EQUIPMENT WITH OWNER & COORDINATE CONNECTIONS
- METAL AWNING/ CANOPY - SEE A7.2 / A7.3
- SWITCHED OUTLET, SEE ELECTRICAL FOR MORE INFORMATION
- JUNCTION BOX FOR CAMERA. PROVIDE BACKING FOR MOUNTING. RUN CAT 5E TO EACH LOCATION INTERIOR AND EXTERIOR. (SECURITY SYSTEM OFOI)
- SPEAKERS - TYPICAL (4) (OFCI) - SPEAKERS WIRED TO 'HEAD IN LOCATION' SEE INTERIOR ELEVATIONS FOR LOCATION
- HUMAN BEAN MENU (OFCI)
- FLOOD LIGHT, CENTER IN BAY, SEE ELECTRICAL FOR MORE INFORMATION
- MOUNTING PLATE FOR FLAG (FLAG BRACKETS - OFOI)
- ELECTRICAL METER /PANEL (panel to be recessed)
- DOOR HEAD FLASHING
- PHONE /CABLE CONNECTION POINT
- IRRIGATION CONTROLS
- HOSE BIB WITH FREEZE PROTECTION
- EXTERIOR OUTLET WITH WEATHER COVER (Holiday outlets switched)
- WALK IN COOLER - SEE EQUIPMENT SCHEDULE FOR MORE INFORMATION
- GREASE INTERCEPTOR - LOCATION TO BE VERIFIED
- HEAD-IN LOCATION FOR AUDIO, VIDEO, AND CABLE CONNECTIONS
- BUILDING SIGNAGE, OFOI. CONTRACTOR TO COORDINATE BLOCKING LOCATION AND ELECTRICAL LOCATION WITH VENDOR.
- ADJUSTABLE SHELIVING - (OFOI)
- STAINLESS STEEL OR ALUMINUM SERVING SHELF - 12" x 48" CENTER OF SHELF AT CENTER OF SLIDER WINDOW
- DOWNSPOUT - PAINT TO MATCH BACKGROUND COLOR
- TRASH ENCLOSURE - ROOM FOR 3 BINS. 1 TRASH /1 RECYCLE / 1 CARDBOARD
- TRANSFORMER - LOCATION TO BE VERIFIED
- WORK AREA & ESPRESSO MACHINE REPAIR STATION - W/ POWER, WATER AND DRAIN
- PROVIDE J-BOX FOR WALK UP MENU (SINGLE SIDE STORES ONLY)
- PROVIDE SLEEVE OR CONDUIT THROUGH PARAPET FOR SIGN POWER
- FRONT COUNTER LAYOUT CAN FLIP INDEPENDENT OF STORE LAYOUT (A RIGHT HAND OR LEFT HAND STORE CAN HAVE THE FRONT COUNTER IN EITHER CONFIGURATION)
- KEEP PLUMBING TIGHT TO SINK (NEED FLOOR SPACE UNDER)
- NOT USED
- PAINT TRIM STRIP COLOR TO MATCH BACKGROUND



1. HB ST JOSEPH, MO

SCALE:



2. HB CALDWELL, IDAHO

SCALE:



3. HB WILSONVILLE, OREGON

SCALE:



4. HB VANCOUVER, WA - 162ND

SCALE:



FOR REFERENCE &
PRICING ONLY -
NOT FOR
CONSTRUCTION



5. J-BOX FOR HEADSET SYSTEM

SCALE:



7. HB MADRAS, OREGON

SCALE:



8. HB VANCOUVER, WA - 162ND

SCALE:



9. DETAIL

SCALE:

10. LIGHT SONCE COVER

SCALE:

11. BOLLARD AT CURB

SCALE:



12. CANOPY

SCALE:

THIS MATERIAL IS THE EXCLUSIVE PROPERTY OF
BRIAN MAGNUSSEN N.C.A.R.B. AND SHALL NOT BE
REPRODUCED, OR DISCLOSED TO OTHERS,
EXCEPT APPROVED HB FANCHISEES, WITHOUT
WRITTEN PERMISSION OF BRIAN MAGNUSSEN.

Human Bean Salmon Creek

VANCOUVER, WA XXXXX

Revisions:

Date: MARCH 2021

Scale: AS NOTED

Project No.:

File Name: HB A8.0.dwg

Drawn By: BKM

Checked By:

Jurisdiction Approval:

Sheet Title: BUILDING
IMAGES

Sheet No.: A8.0