


  
**NO PHOTOGRAPHY
NO VIDEO RECORDING**



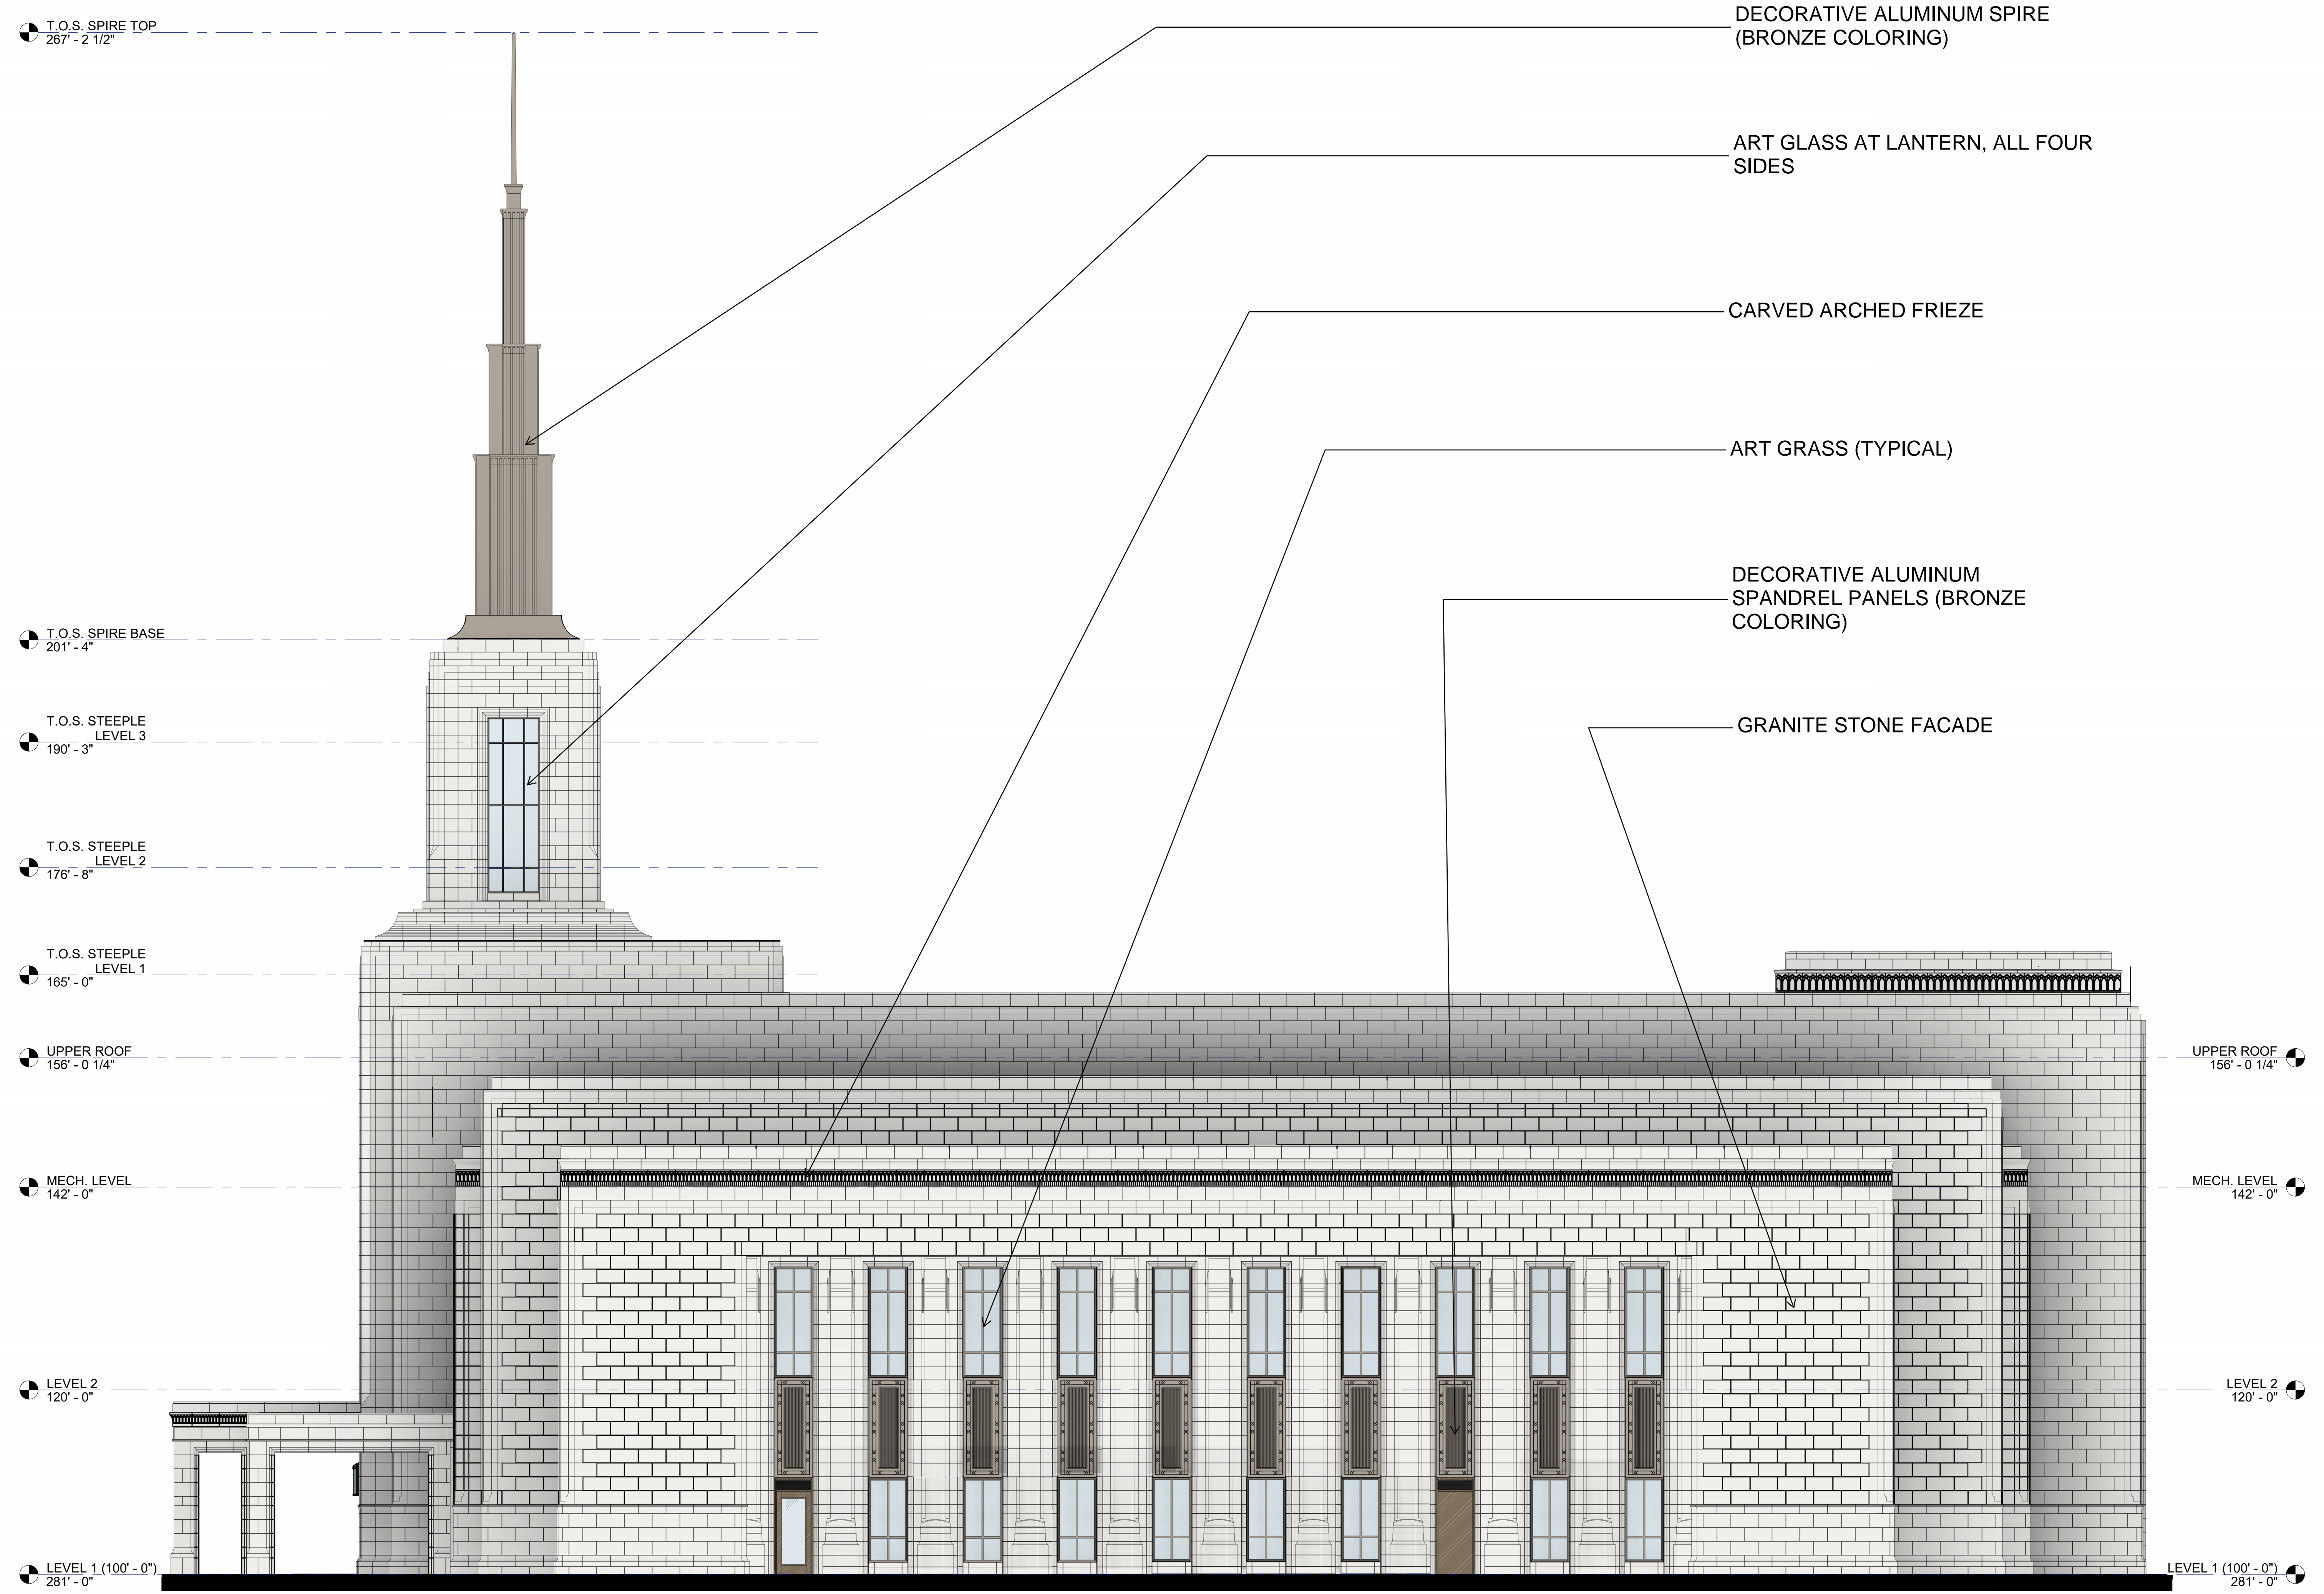


EAST ELEVATION

DECORATIVE ALUMINUM SPIRE
(BRONZE COLORING)

ART GLASS AT LANTERN, ALL FOUR
SIDES

CARVED ARCHED FRIEZE



ART GRASS (TYPICAL)

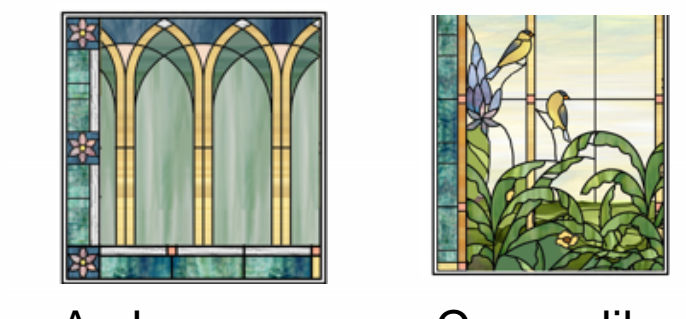

DECORATIVE ALUMINUM
SPANDREL PANELS (BRONZE
COLORING)




GRANITE STONE FACADE
(Range of Granite Color)

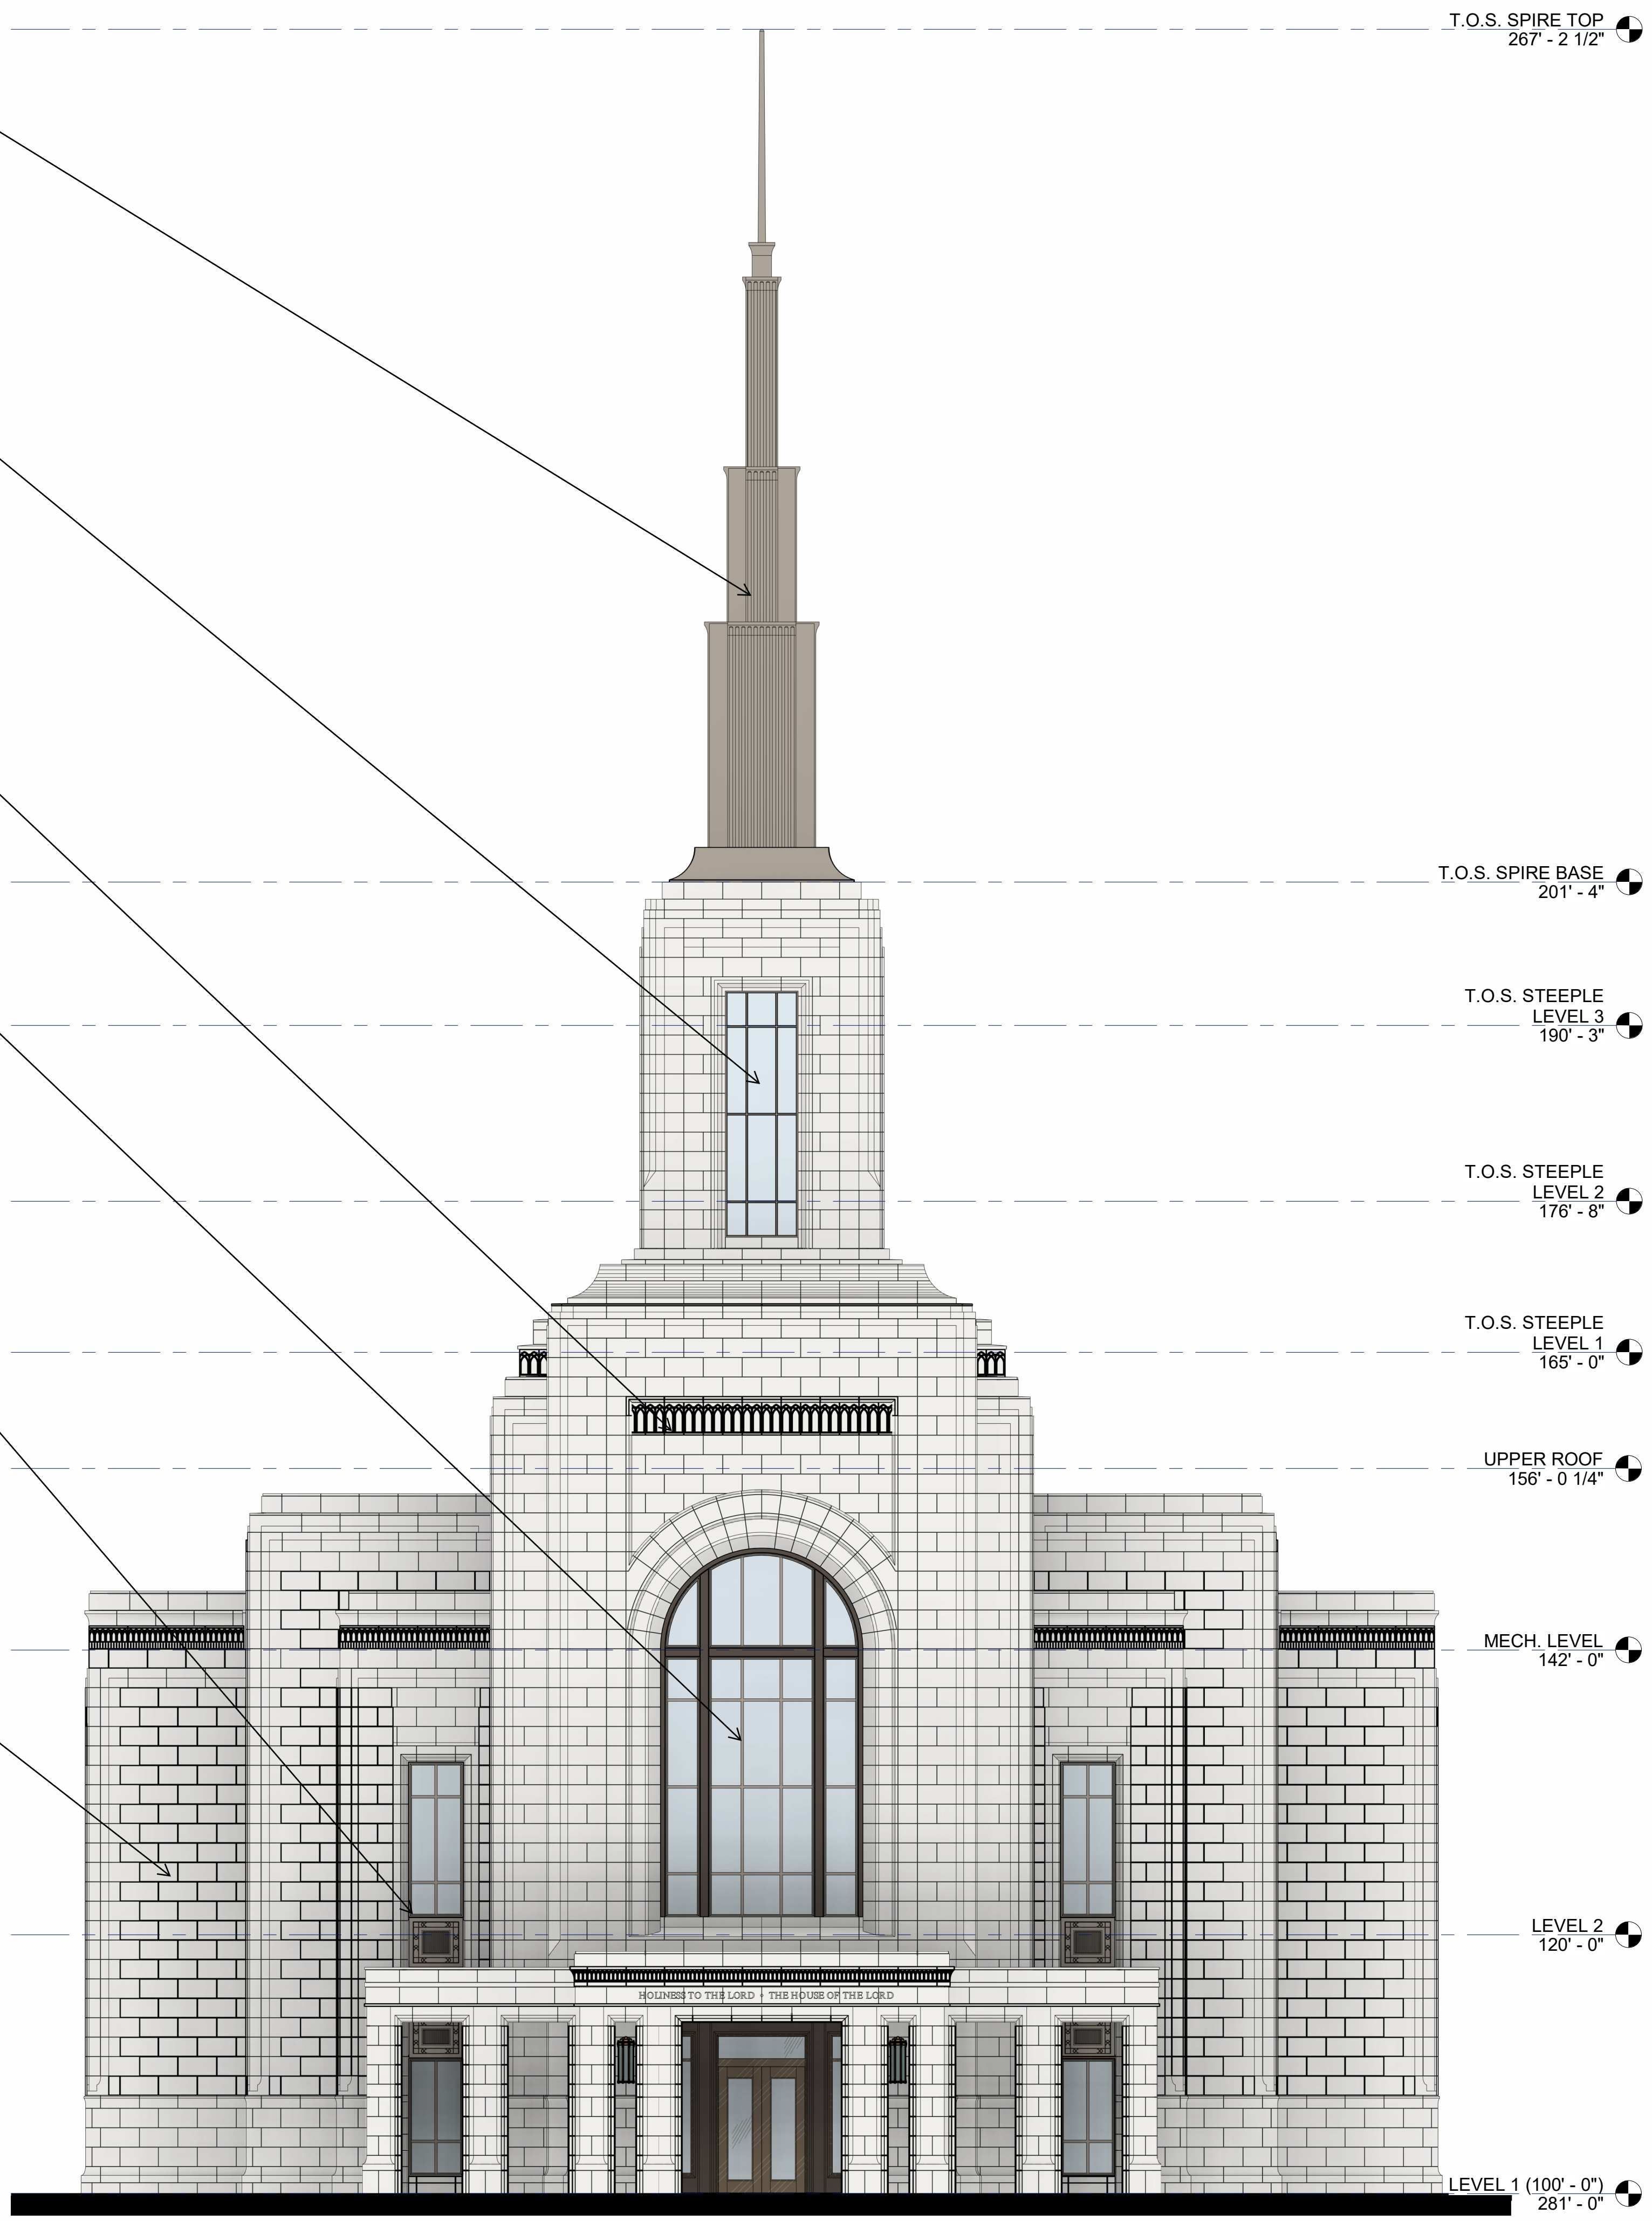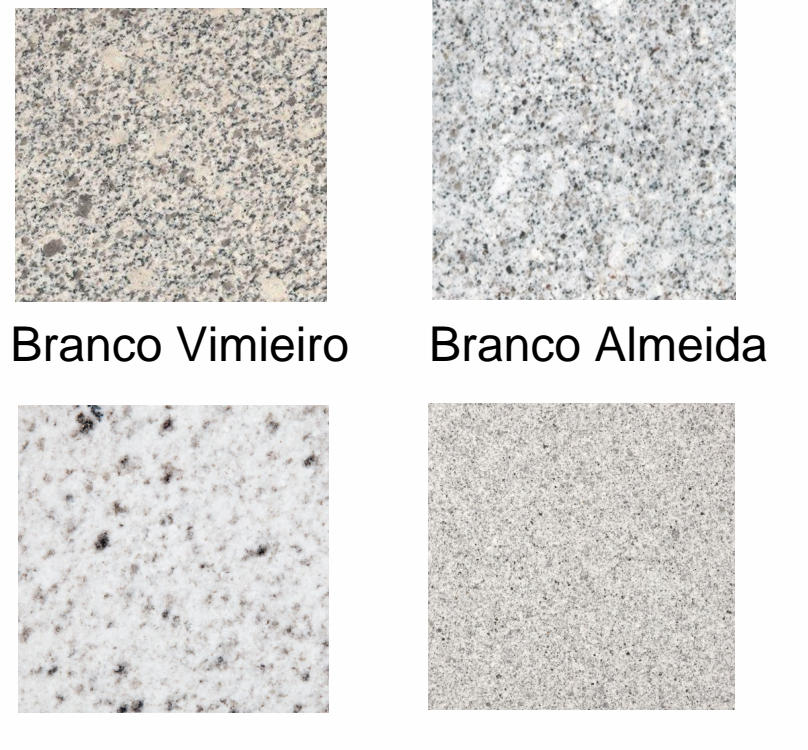

SOUTH ELEVATION

GENERAL NOTES	
1.	For Typical Wall Assembly Including Material Designations And Detailing Approach, See A300 Series.
2.	For Project Annotation Symbols, Refer to Sheet G002.
3.	For Stone Mock-Up, see sheet A520

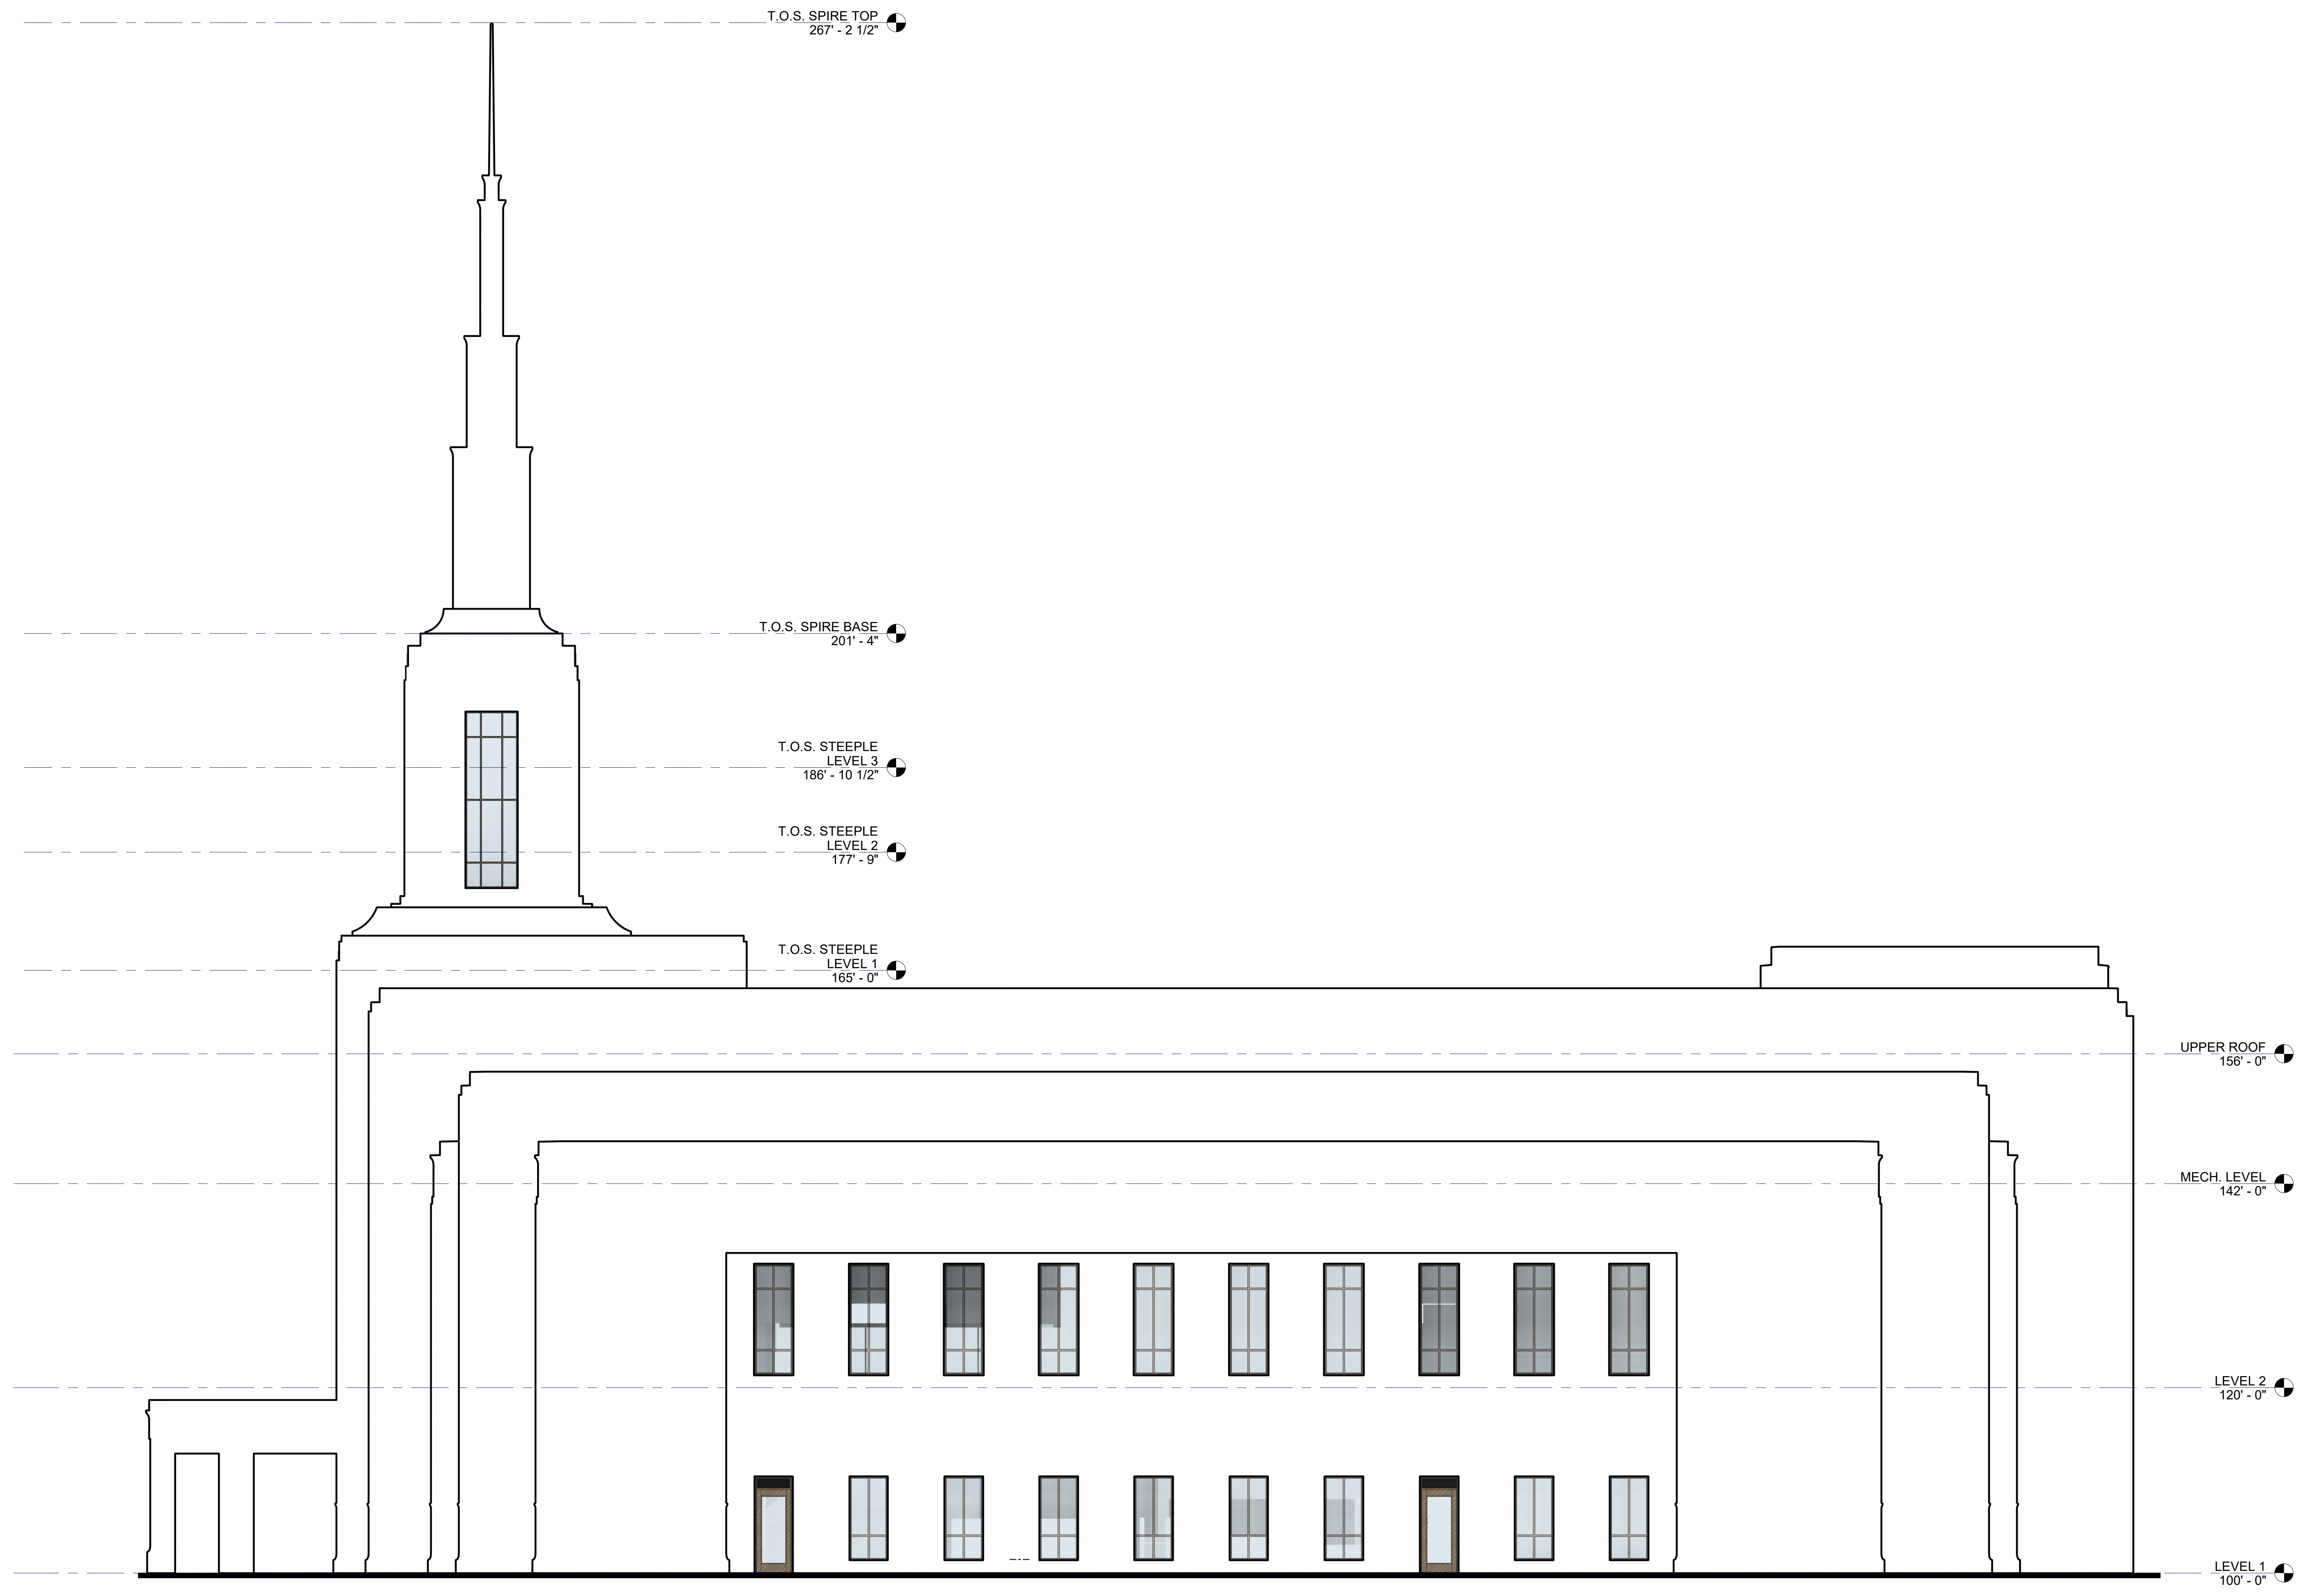

VANCOUVER WASHINGTON TEMPLE
THE CHURCH OF JESUS CHRIST OF LATTER-DAY SAINTS
 1819 SOUTHEAST BYBEE ROAD, CAMAS, WA 98607

ORIGINAL SHEET SIZE = 30 X 42
 HALF SIZE REDUCTIONS = 15 X 21
 REVISIONS:

DATE:
 2024.08.02


60% DESIGN DEVELOPMENT

SHEET NO.
A201
 BUILDING ELEVATIONS


A1 EAST BUILDING ELEVATION
 1/8" = 1'-0"

GENERAL NOTES

1. For Typical Wall Assembly Including Material Designations And Detailing Approach, See A300 Series.
2. For Project Annotation Symbols, Refer to Sheet G002.
3. For Stone Mock-Up, see sheet A520

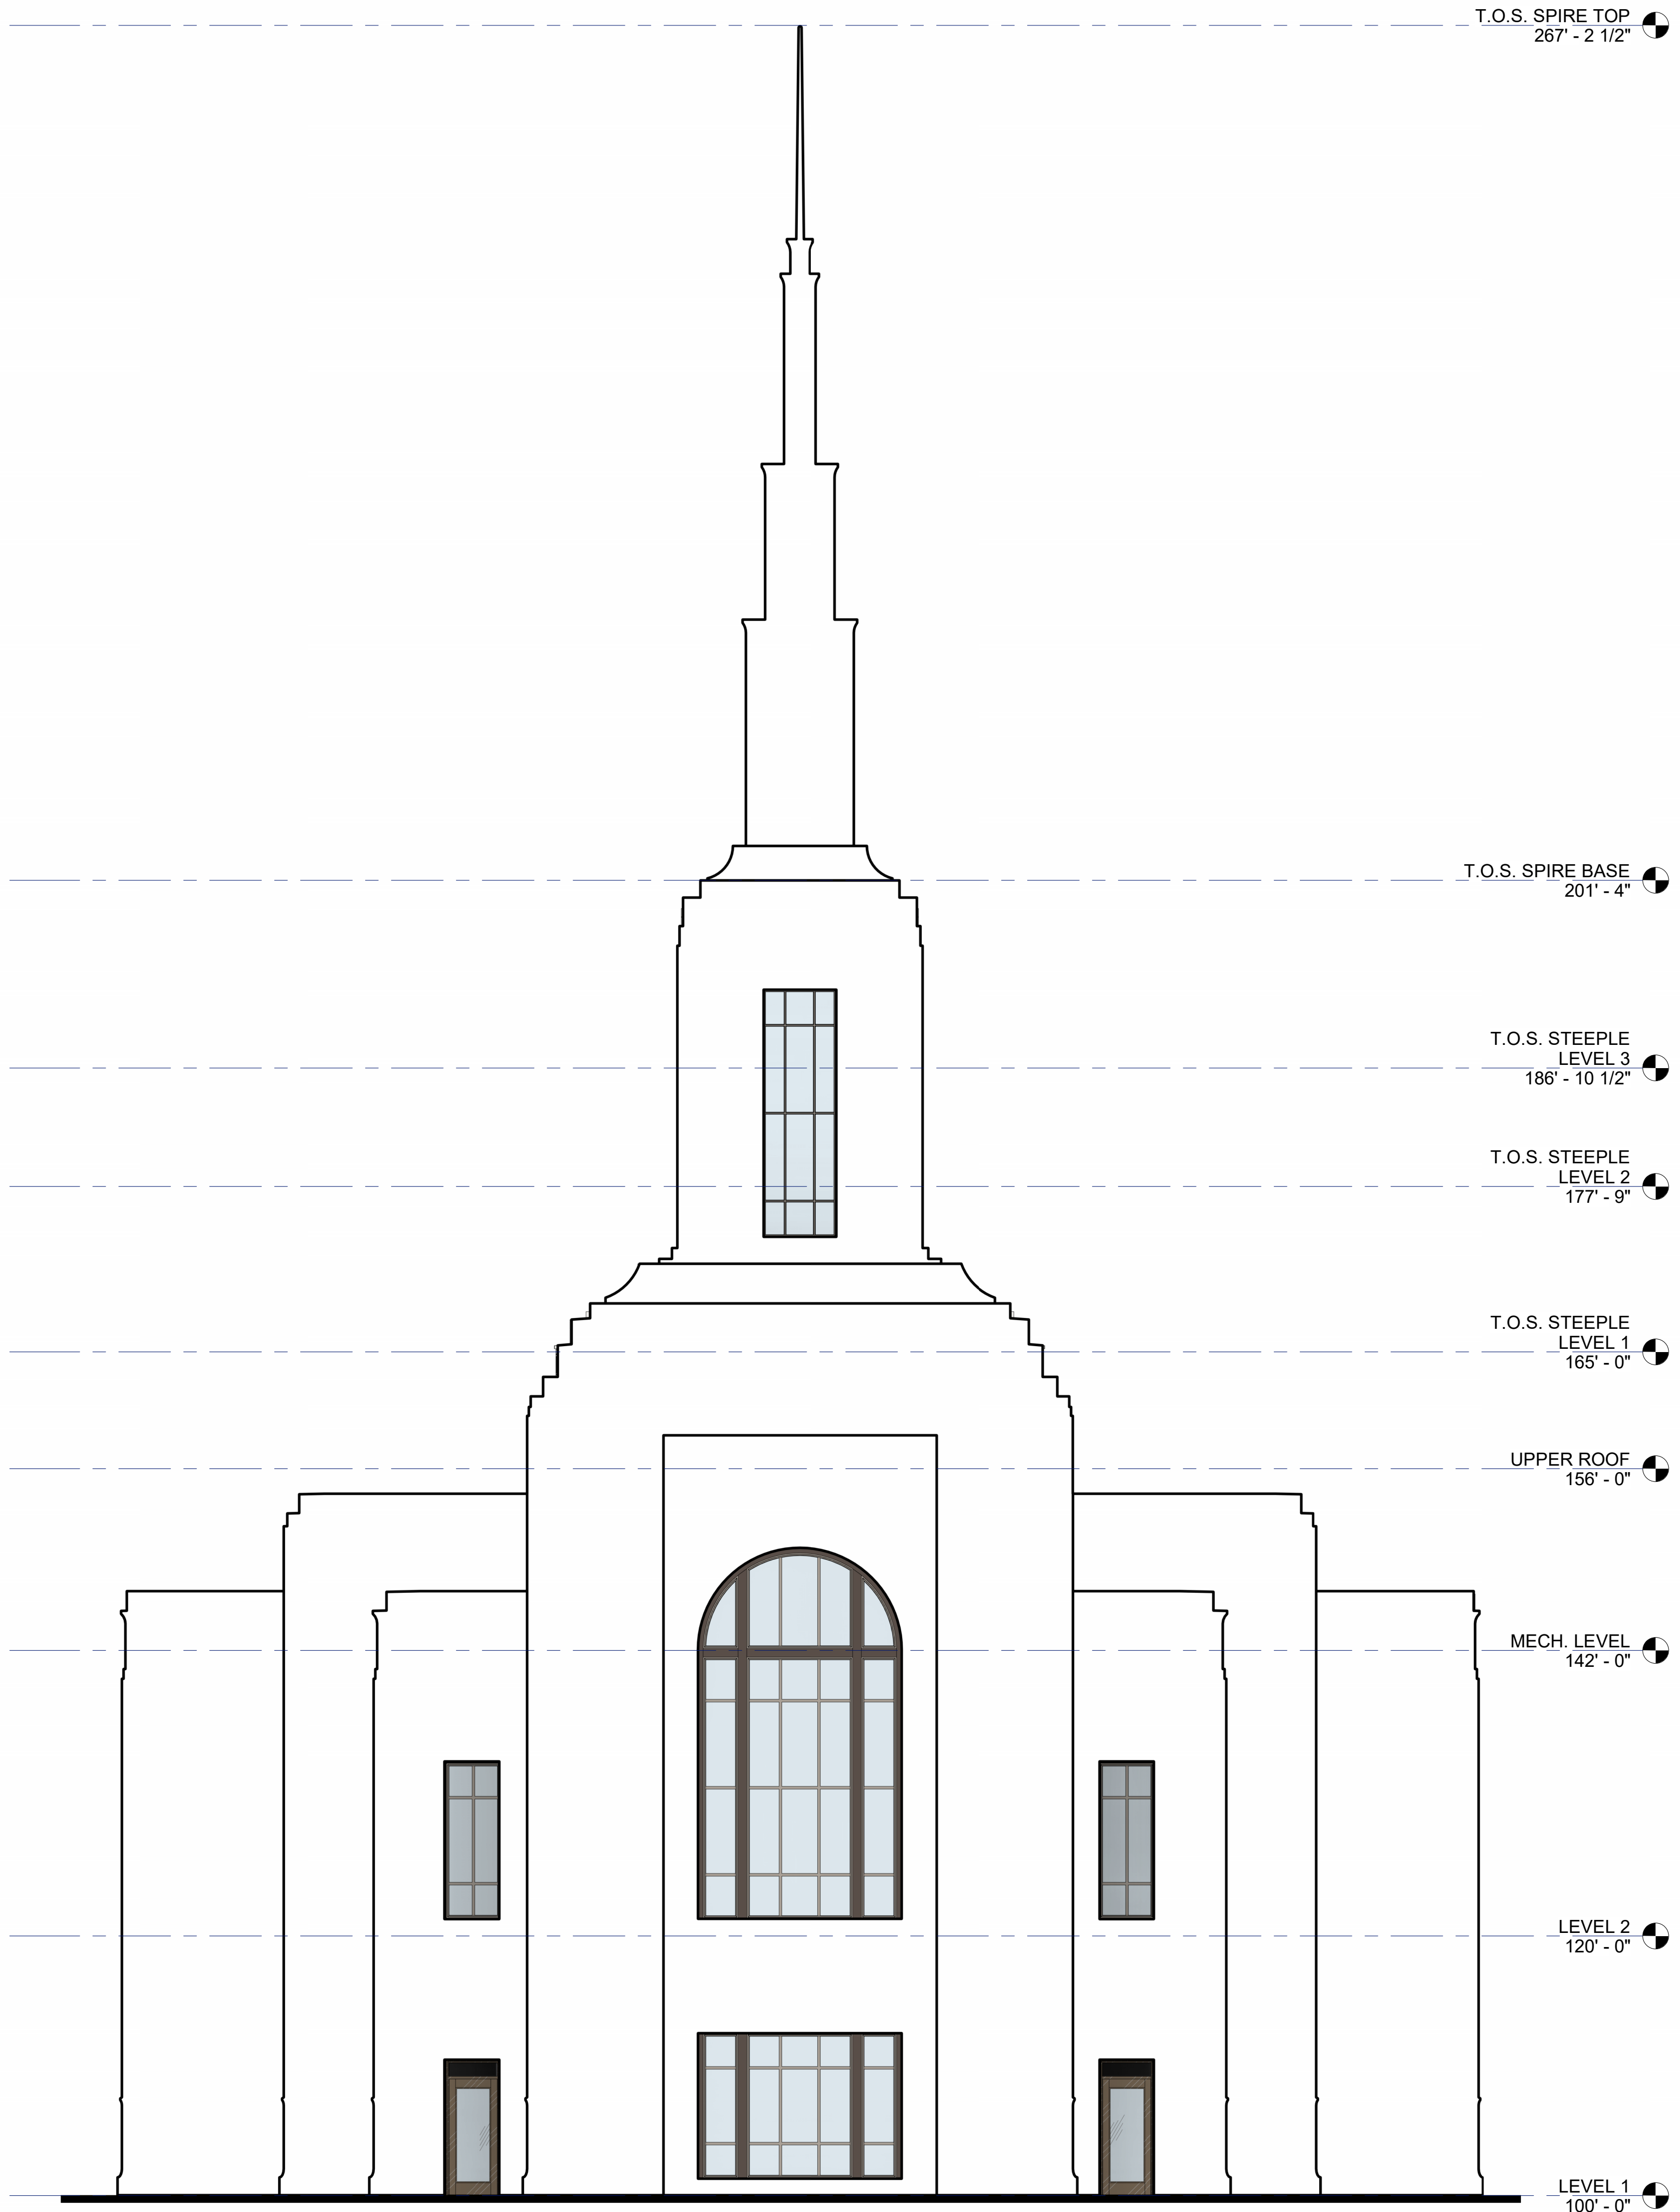

A1 NORTH BUILDING ELEVATION
 1/8" = 1'-0"

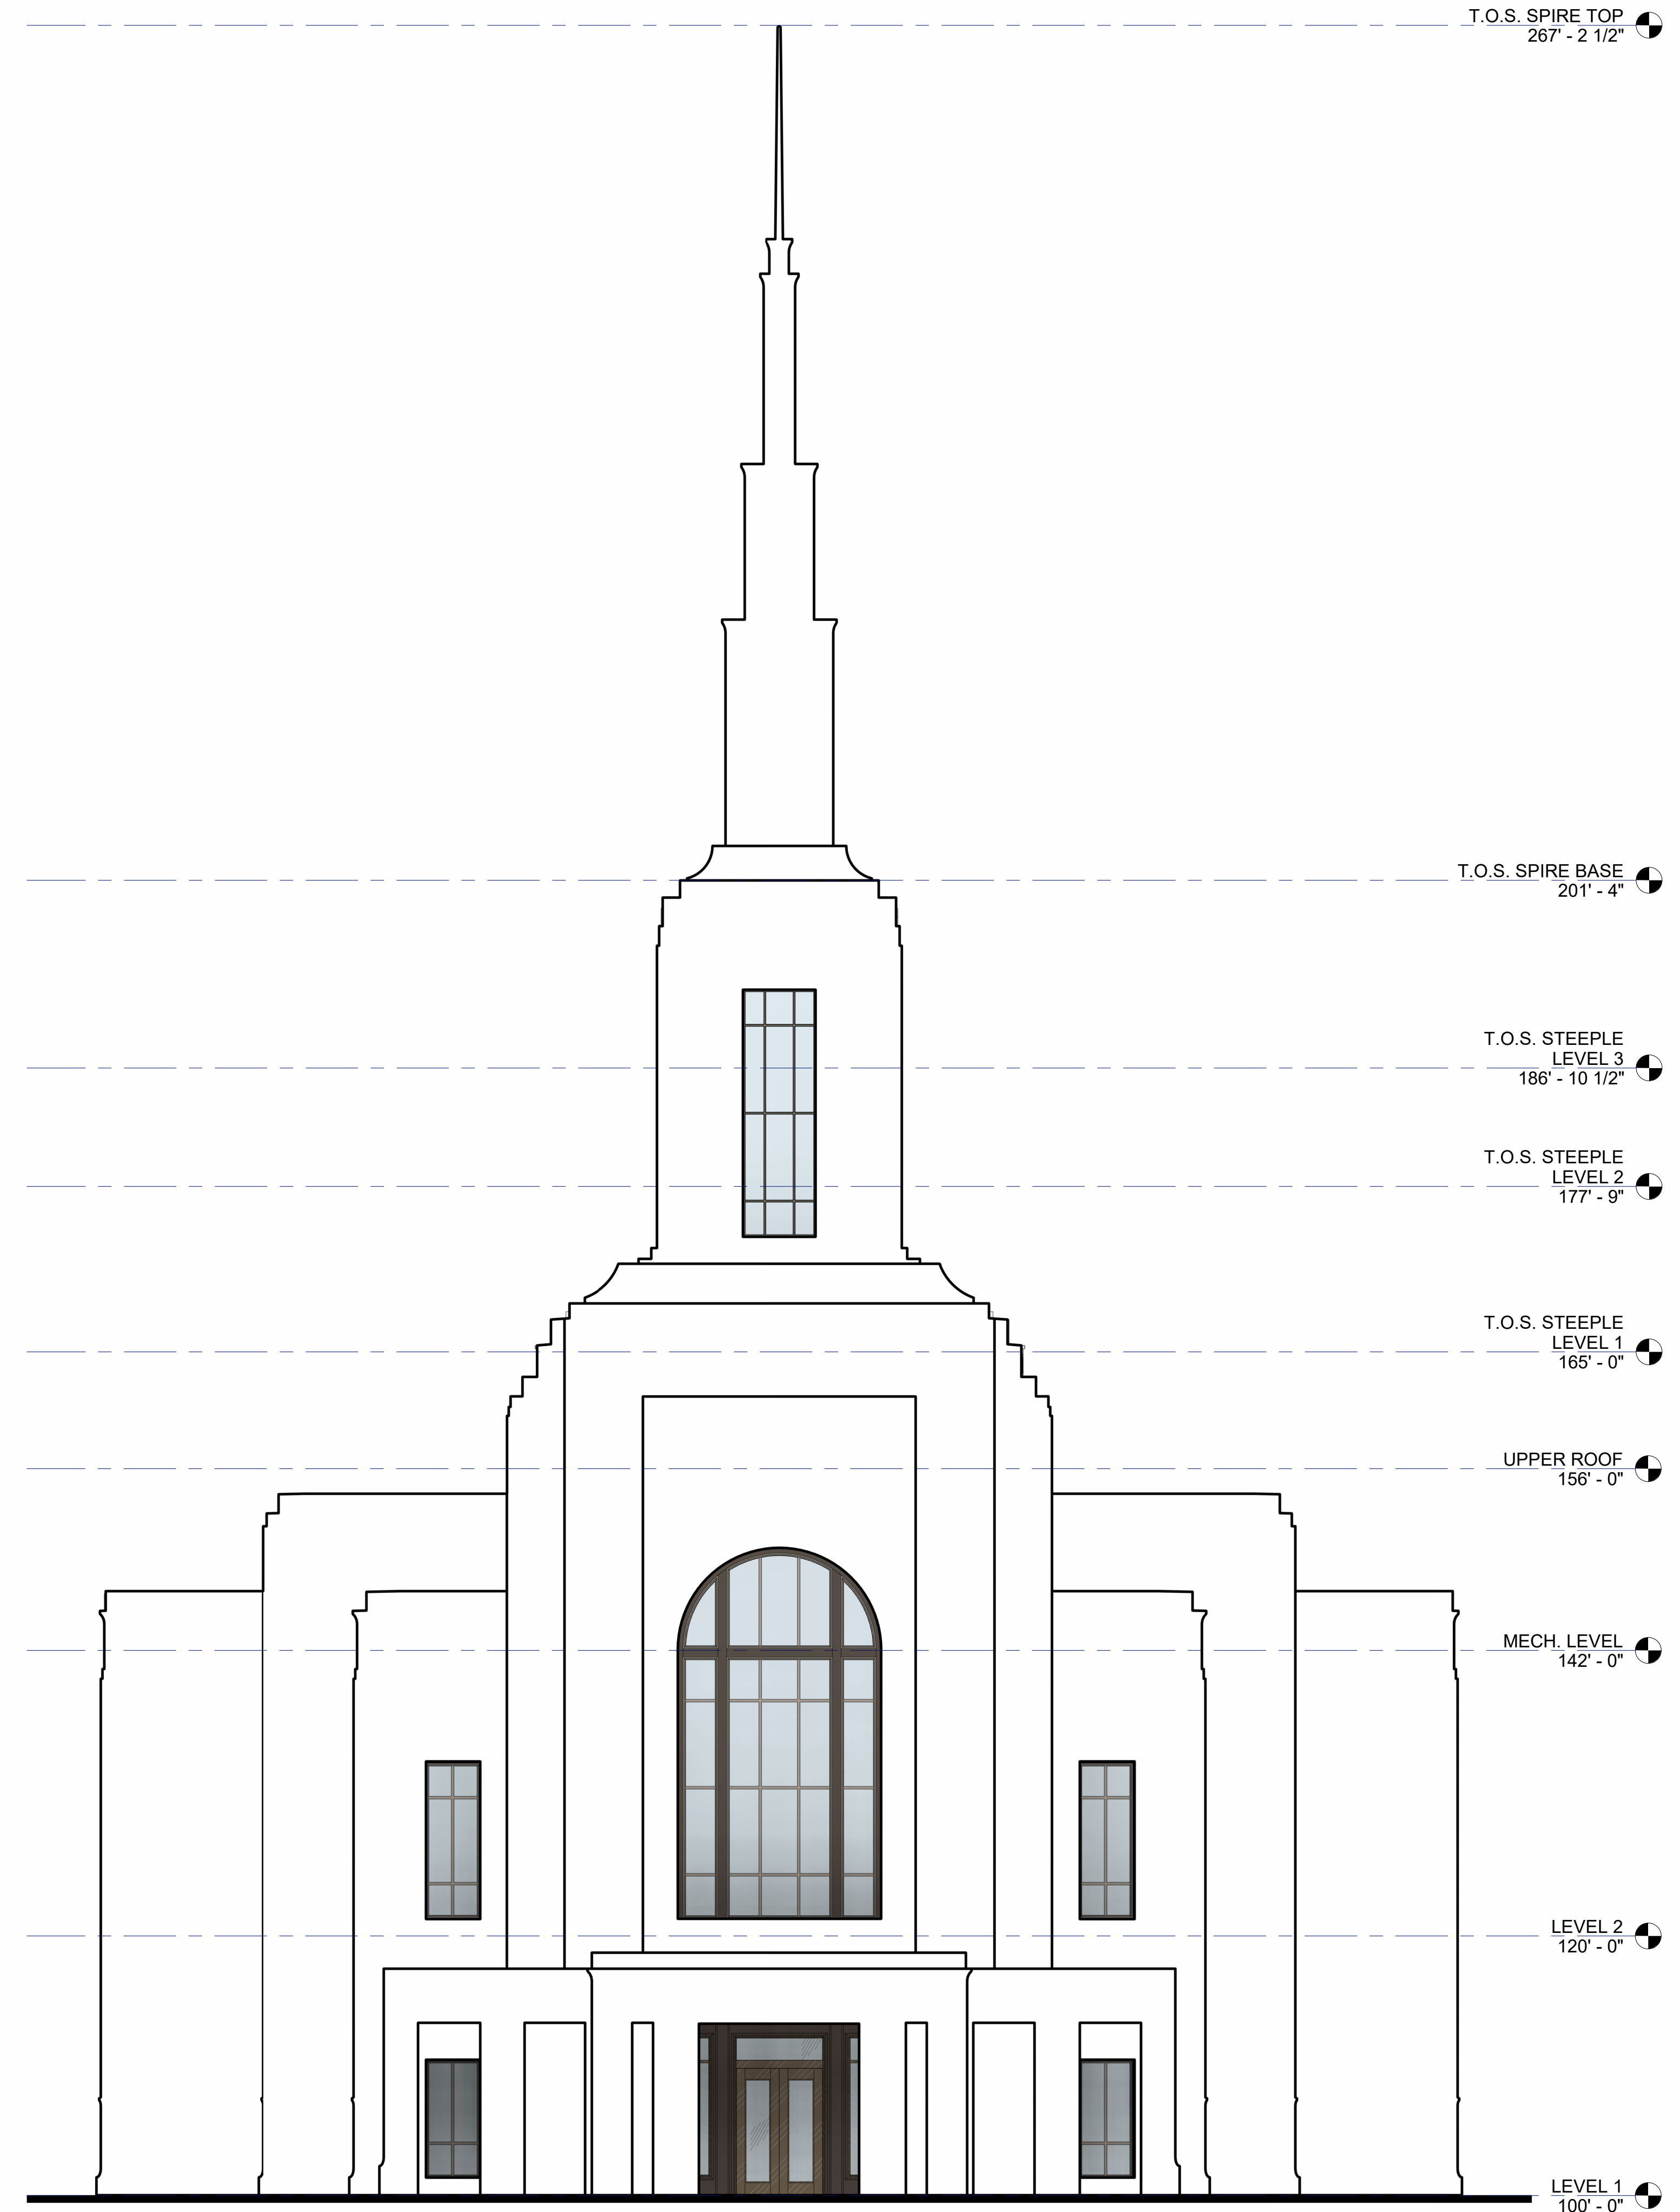

A4 SOUTH BUILDING ELEVATION
 1/8" = 1'-0"

VANCOUVER WASHINGTON TEMPLE
 THE CHURCH OF JESUS CHRIST OF LATTER-DAY SAINTS
 1819 SOUTHEAST BYBEE ROAD, CAMAS, WA 98607


ORIGINAL SHEET SIZE = 30 X 42
 HALF SIZE REDUCTIONS = 15 X 21
 REVISIONS:

DATE:
 2024.08.02

60% DESIGN DEVELOPMENT

SHEET NO.
A202
 BUILDING ELEVATIONS

GENERAL NOTES	
1.	For Typical Wall Assembly Including Material Designations And Detailing Approach, See A300 Series.
2.	For Project Annotation Symbols, Refer to Sheet G002.
3.	For Stone Mock-Up, see sheet A520

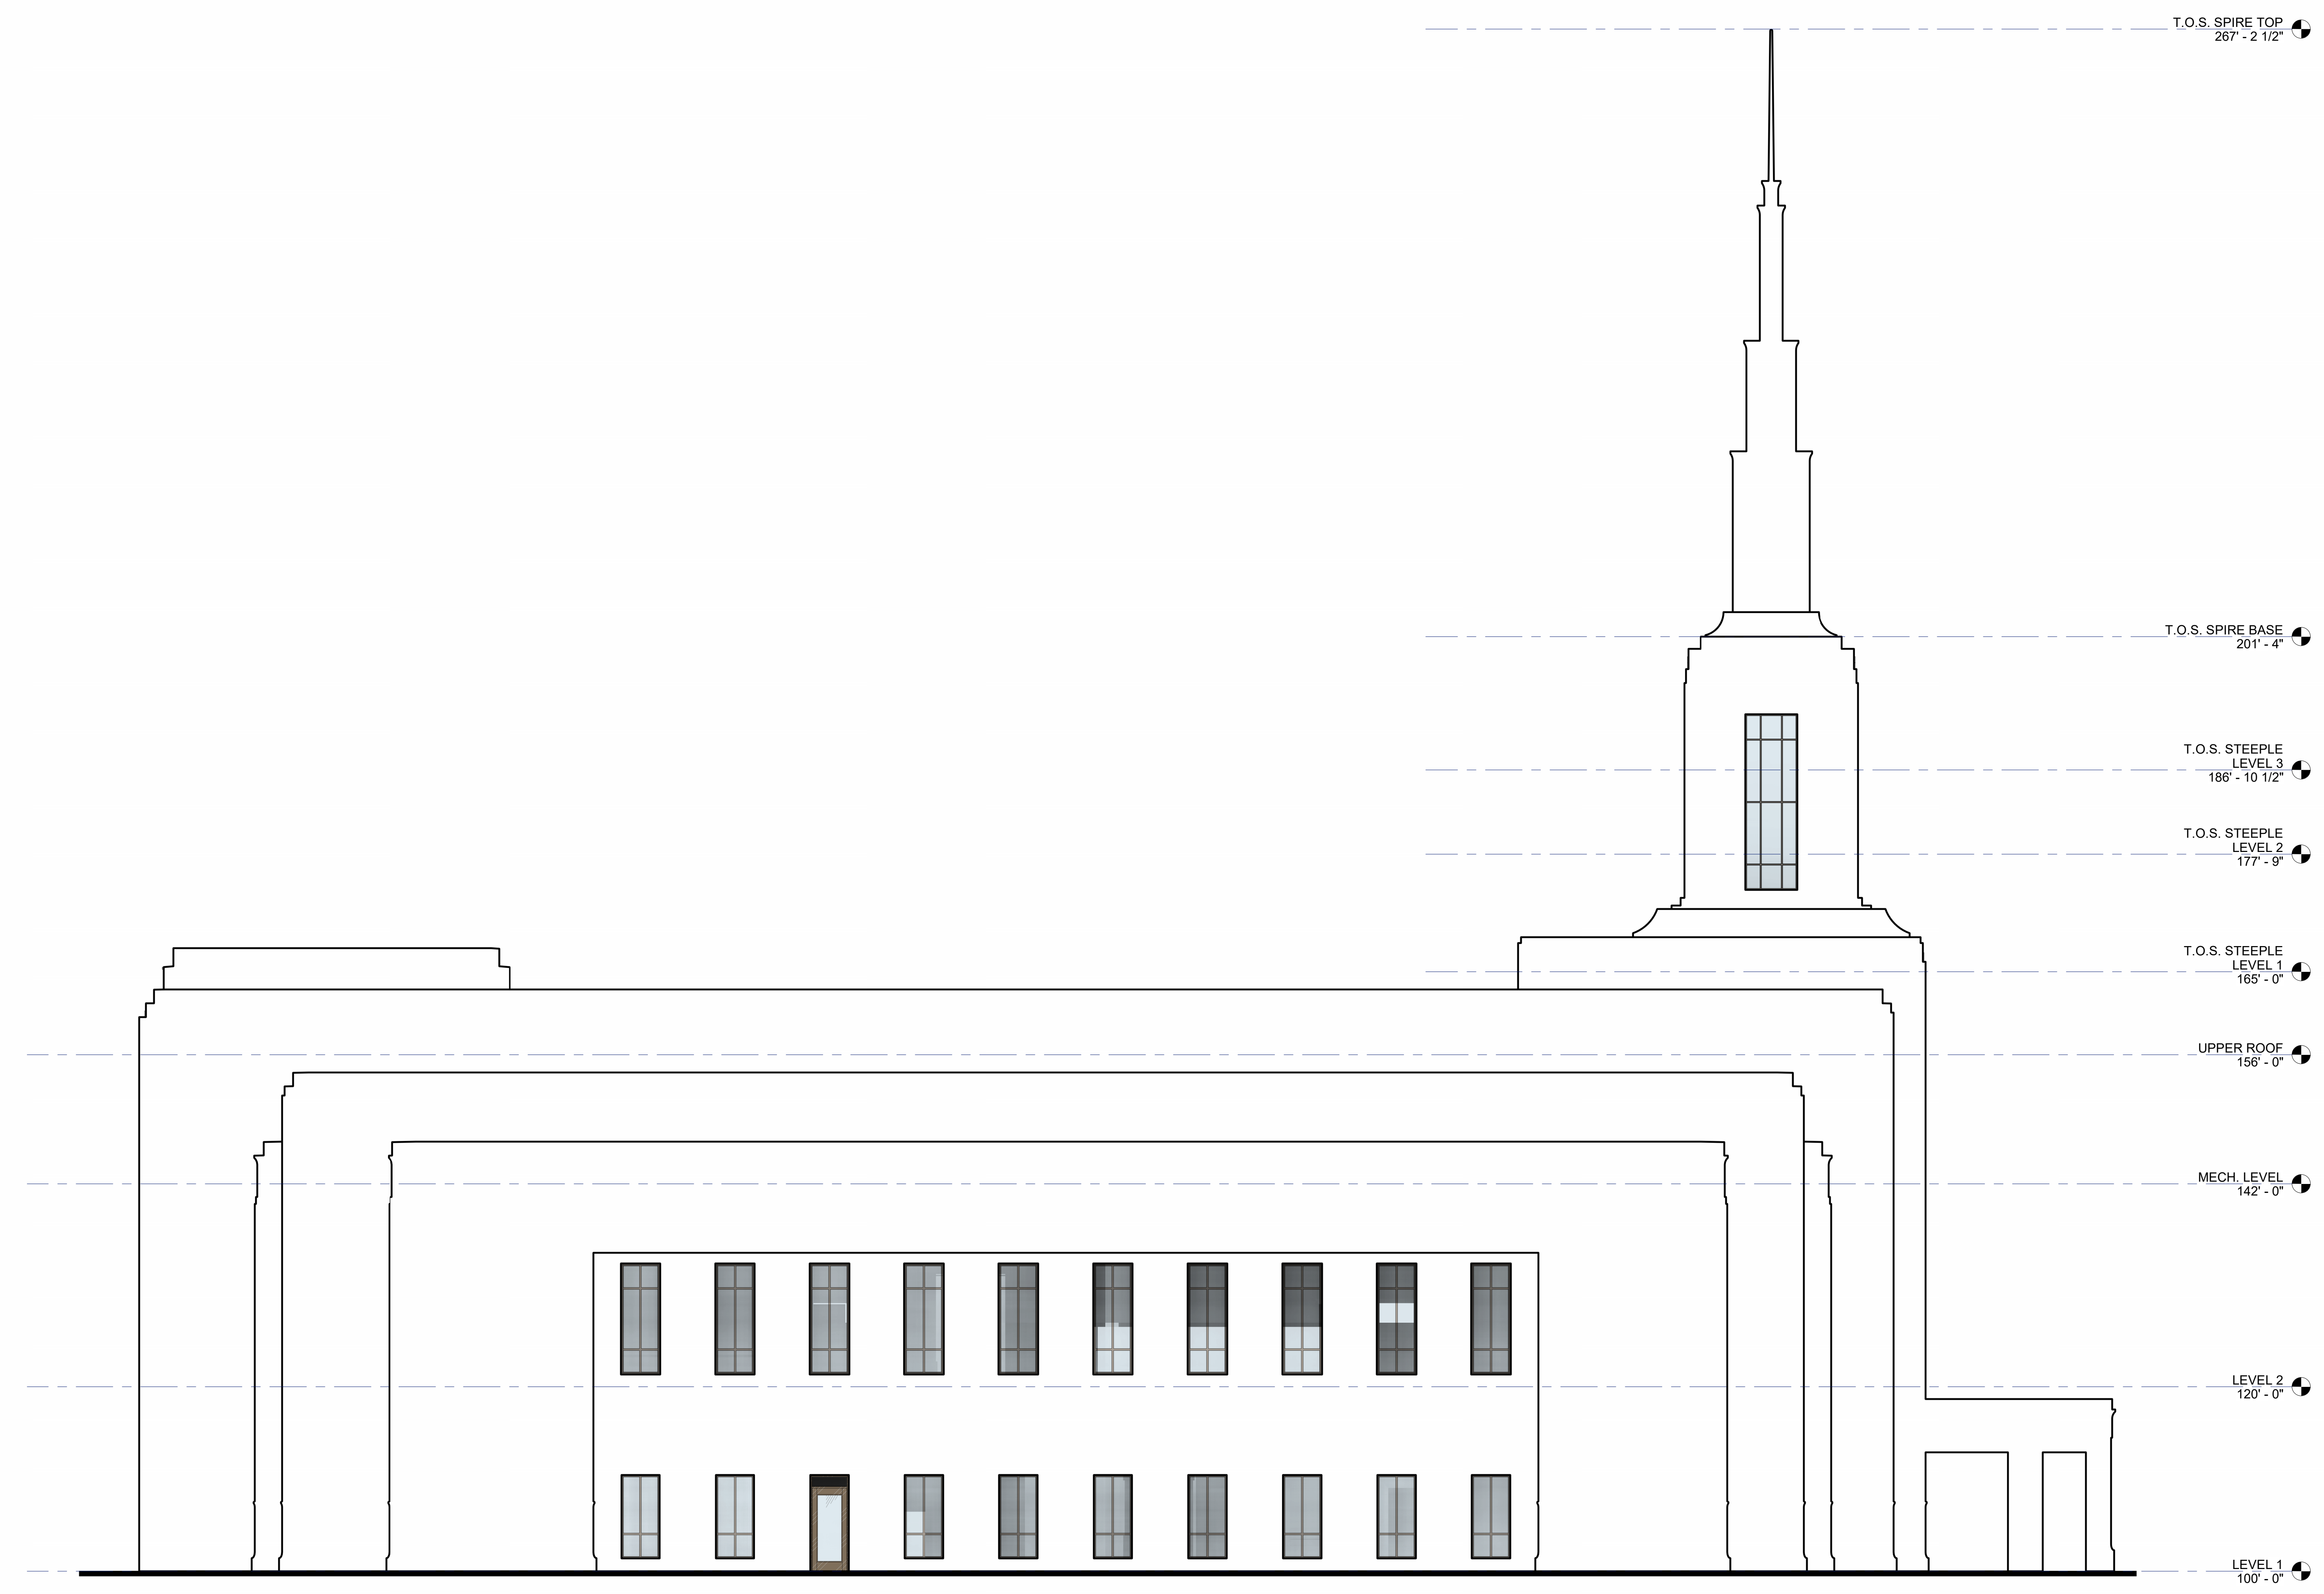

VANCOUVER WASHINGTON TEMPLE
THE CHURCH OF JESUS CHRIST OF LATTER-DAY SAINTS
 1819 SOUTHEAST BYBEE ROAD, CAMAS, WA 98607

ORIGINAL SHEET SIZE = 30 X 42
 HALF SIZE REDUCTIONS = 15 X 21
 REVISIONS:

DATE:
 2024.08.02

60% DESIGN DEVELOPMENT

SHEET NO.
A203
 BUILDING ELEVATIONS