



T H E
RONHOVDE
ARCHITECTS
L L C

14400 INTERURBAN AVE SOUTH
 SUITE 138
 TUKWILA, WASHINGTON 98168
 (206) 854-9500 | FAX (206) 854-5501
 ronhovdearchitects.com

[Signature]
 REGISTERED ARCHITECT
 STATE OF WASHINGTON

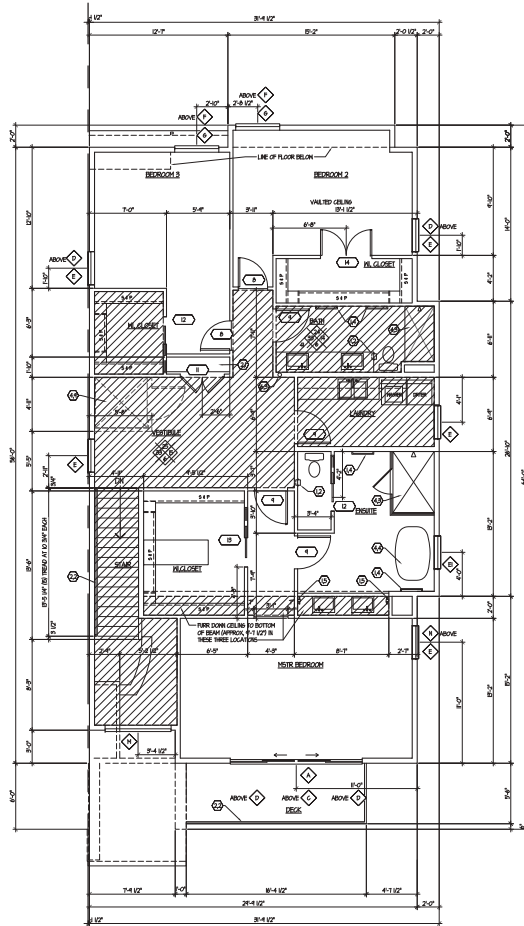

2 SECOND FLOOR
 SCALE: 3/8" = 1'-0"

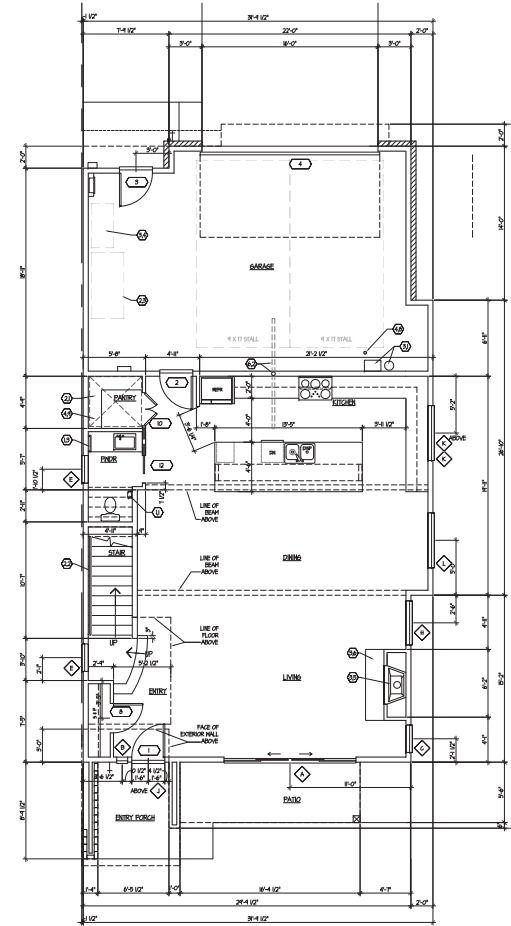

1 FIRST FLOOR
 SCALE: 3/8" = 1'-0"

2018 IRC
COVERED PORCH AREA = 65 SQ. FT.
GARAGE AREA = 607 SQ. FT.
UNIT HEATED FLOOR AREA = 2,896 SQ. FT.

CAMAS MEADOWS HOLE 9
 RESIDENTIAL COMMUNITY
 CITY OF CAMAS, WA 98
 JURISDICTION: CLARK COUNTY, WA

PROJECT:




10		
4		
6		
1		
6		
5		
4		
3		
2		
1		

NO.	DATE	DESCRIPTION




REVISIONS
 SHEET CONTENTS:
FLOOR PLANS
30ft

JOB NO. 2022.6	SHEET NO.
DRAWN BY: LHS	A1.3
CHECKED BY: T.R.	
DATE:	

30' Rear Load

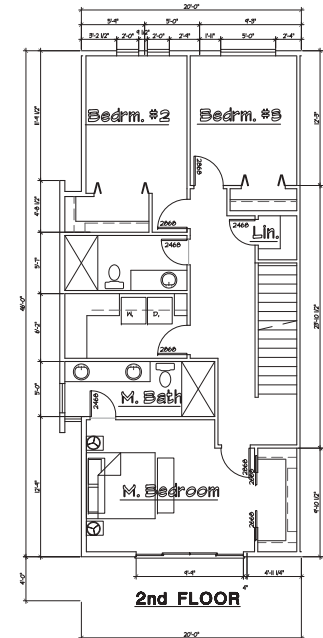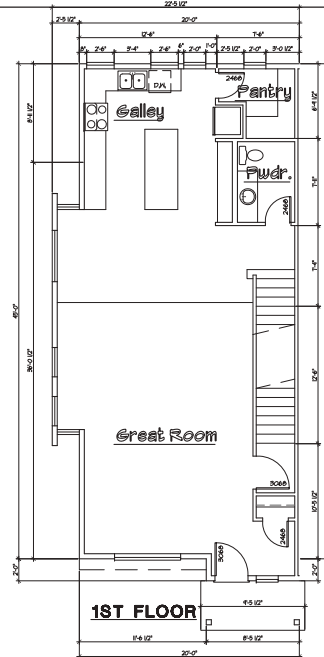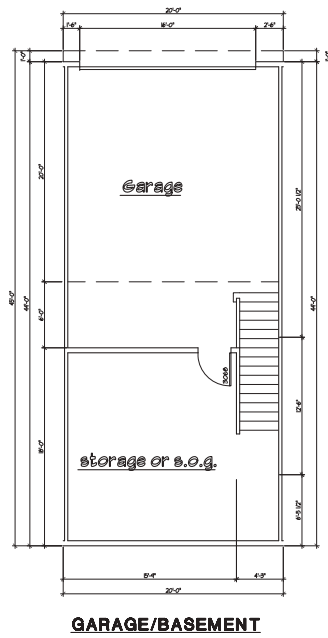

1 FLOOR PLANS - END UNIT
SCALE: 3/16" = 1'-0"

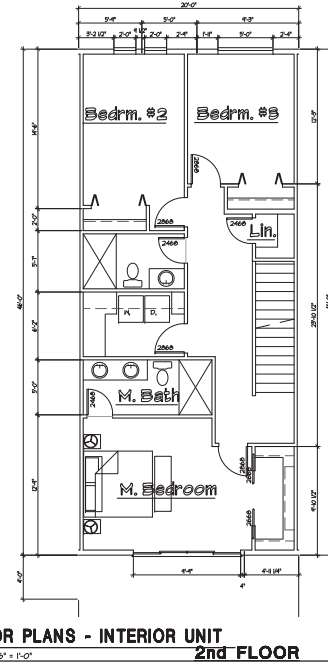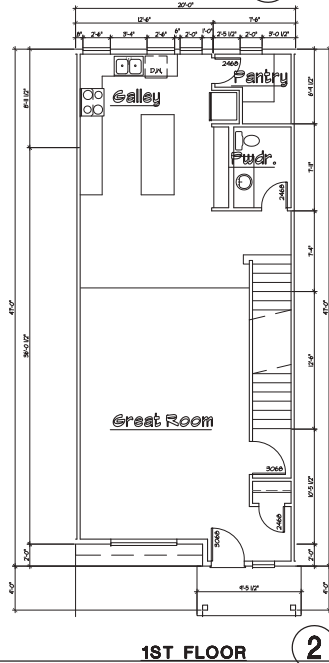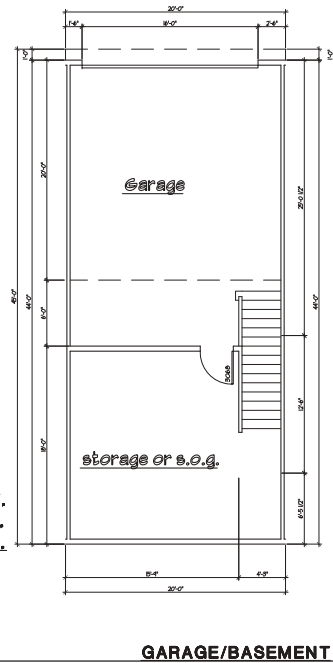

2 FLOOR PLANS - INTERIOR UNIT
SCALE: 3/16" = 1'-0"

2018 IRC
COVERED PORCH AREA = 33 SQ. FT.
GARAGE AREA = 507 SQ. FT.
UNIT HEATED FLOOR AREA = 1,814 SQ. FT.

**T H E
RONHOVDE
ARCHITECTS
L L C**

14400 INTERURBAN AVE SOUTH
SUITE 138
TUKWILA, WASHINGTON 98168
(206) 854-9500 | FAX (206) 854-5501
ronhovdearchitects.com

REGISTERED ARCHITECT
STATE OF WASHINGTON

CAMAS MEADOWS HOLE 9
RESIDENTIAL COMMUNITY

CITY OF CAMAS, WA 98
JURISDICTION: CLARK COUNTY, WA

NO.	DATE	DESCRIPTION
1		
2		
3		
4		
5		
6		
7		
8		
9		
10		

REVISIONS

SHEET CONTENTS:
FLOOR PLANS

20 FT

JOB NO. 202245 SHEET NO.
DRAWN BY: LRS
CHECKED BY: T.R.
DATE: **A1.4**

30' Rear Load