



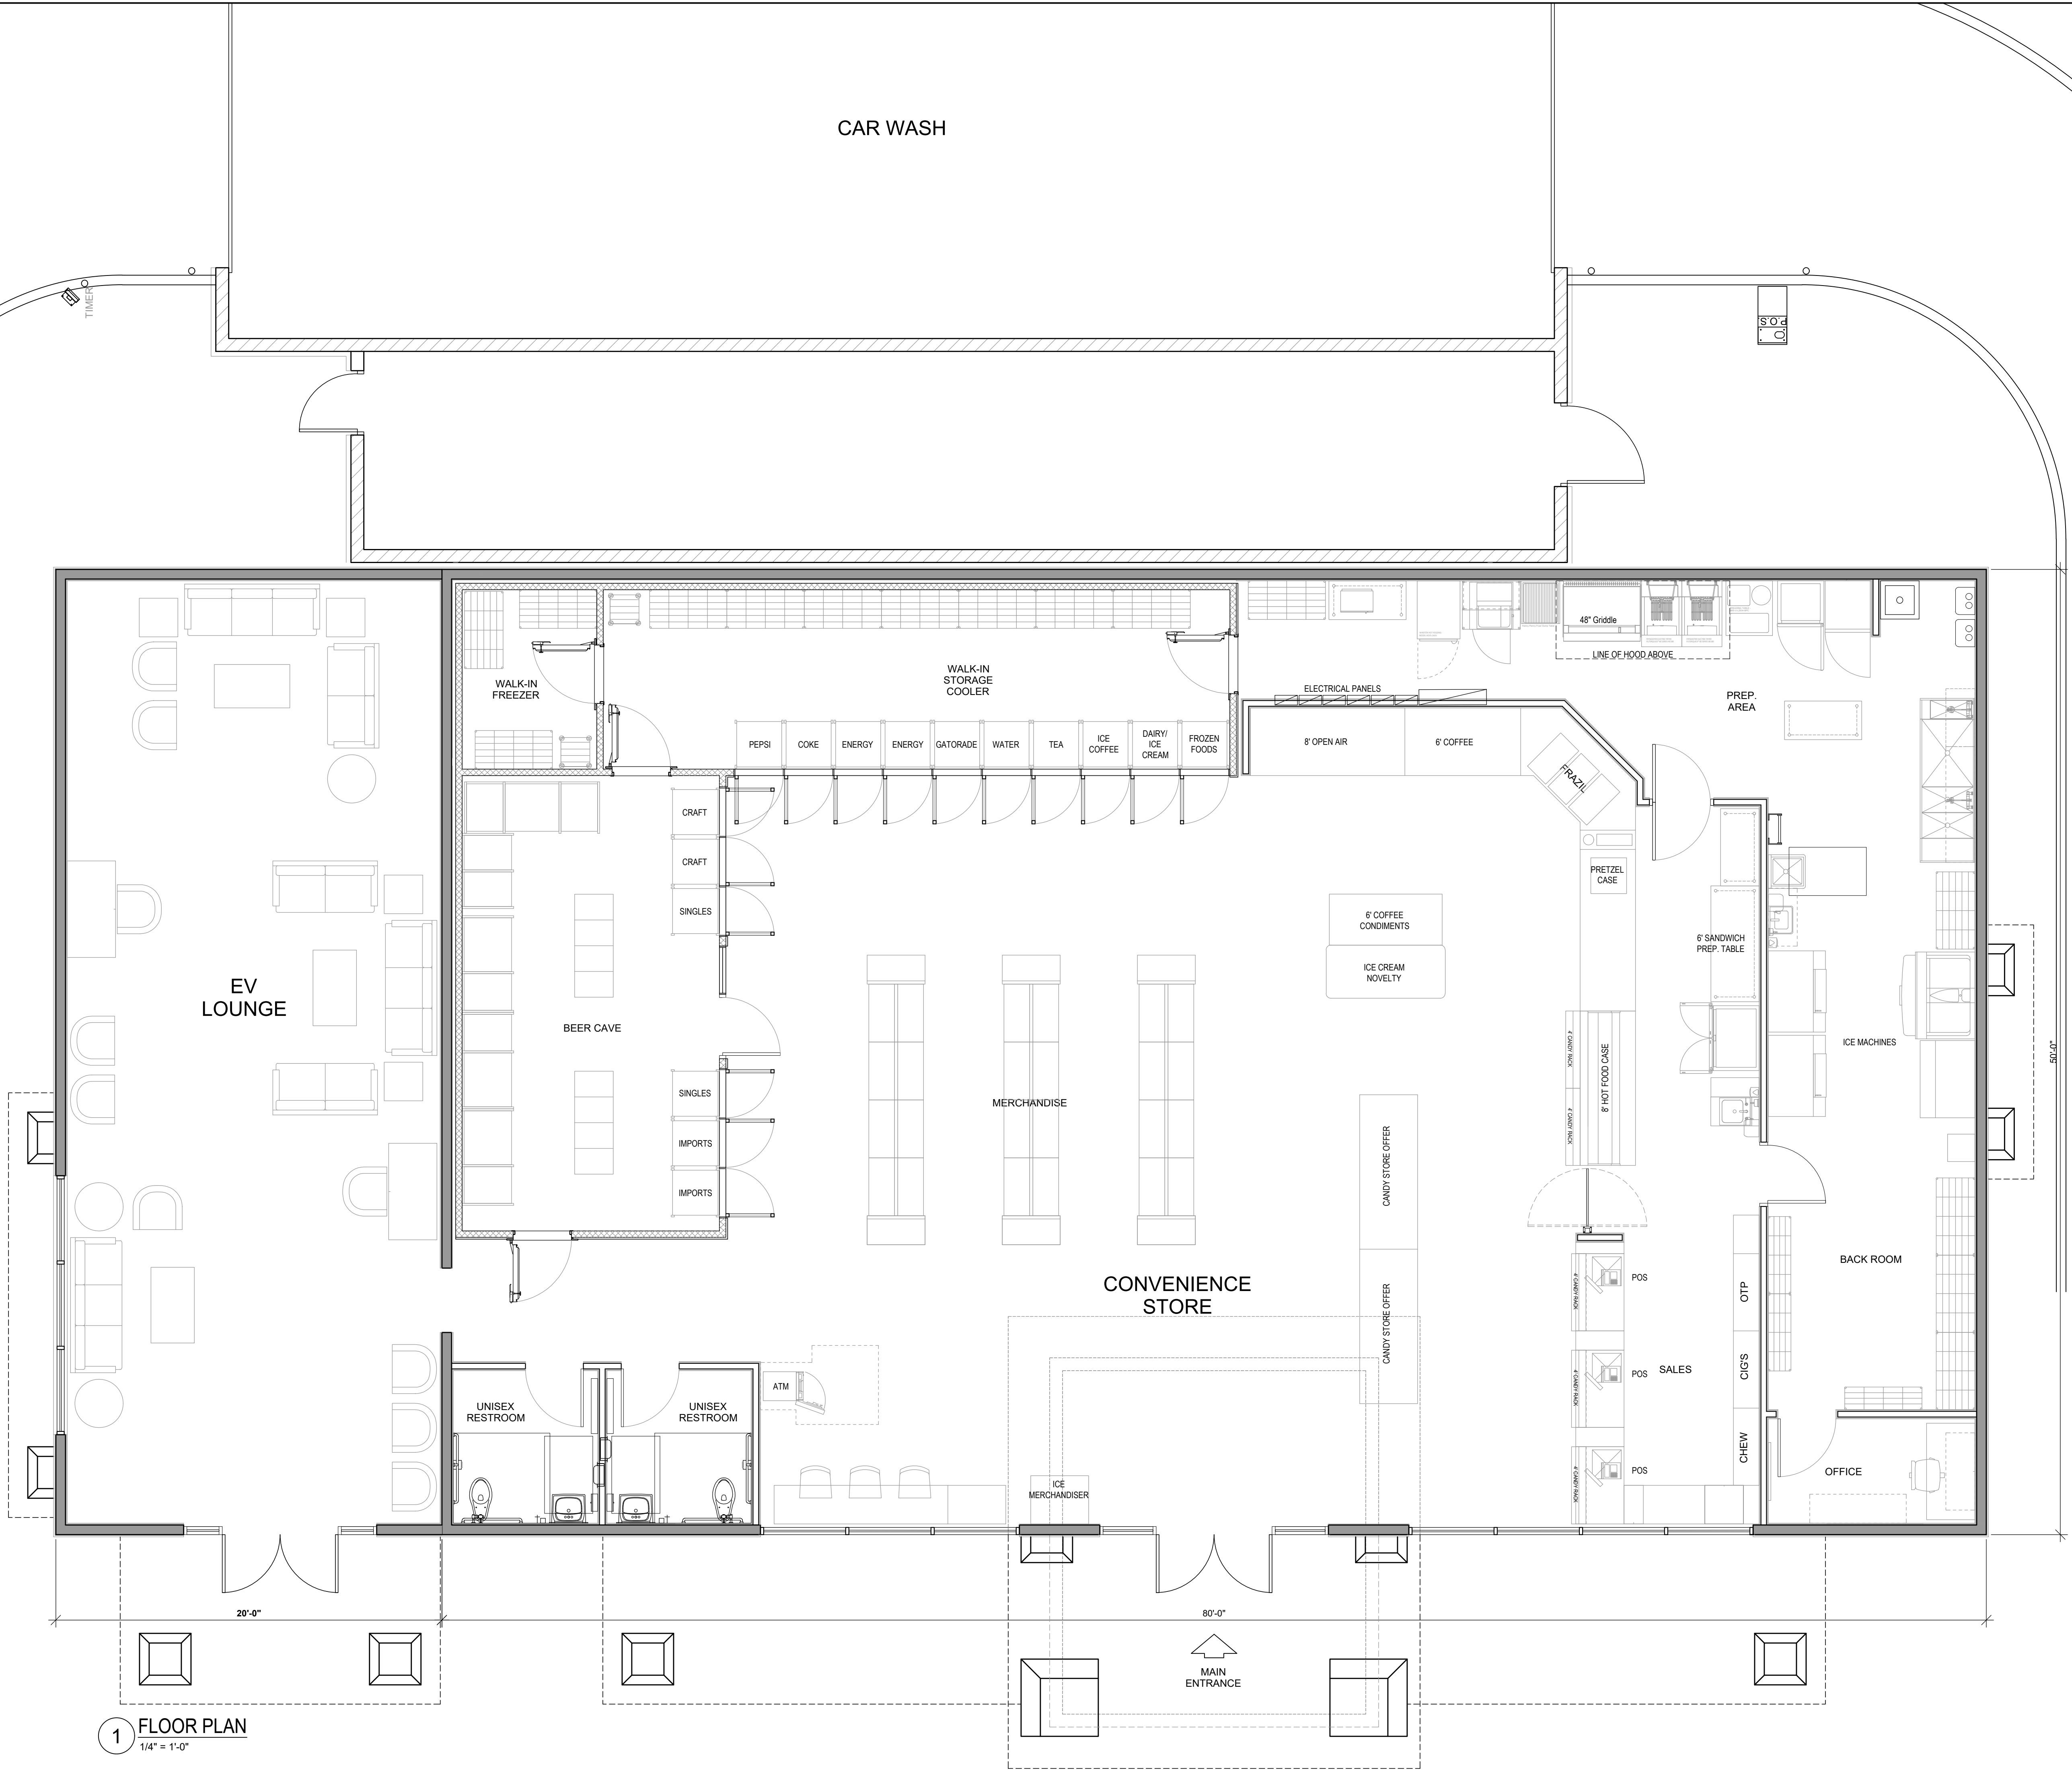

1 FLOOR PLAN
1/4" = 1'-0"

SHEET: A2.0		Job#: Scale: Date: Drawn By: Checked By:		TAIT Since 1944 3883 Rutlin Road Suite B Costa Mesa, CA 92626 P: 714/560/0200 F: 714/560/0211 www.tait.com Boise Los Angeles Annapolis Sacramento San Diego Dallas Denver Seattle		FLOOR PLAN		Description Date Rev. #	
-----------------------	--	--	--	---	--	------------	--	-------------------------------	--

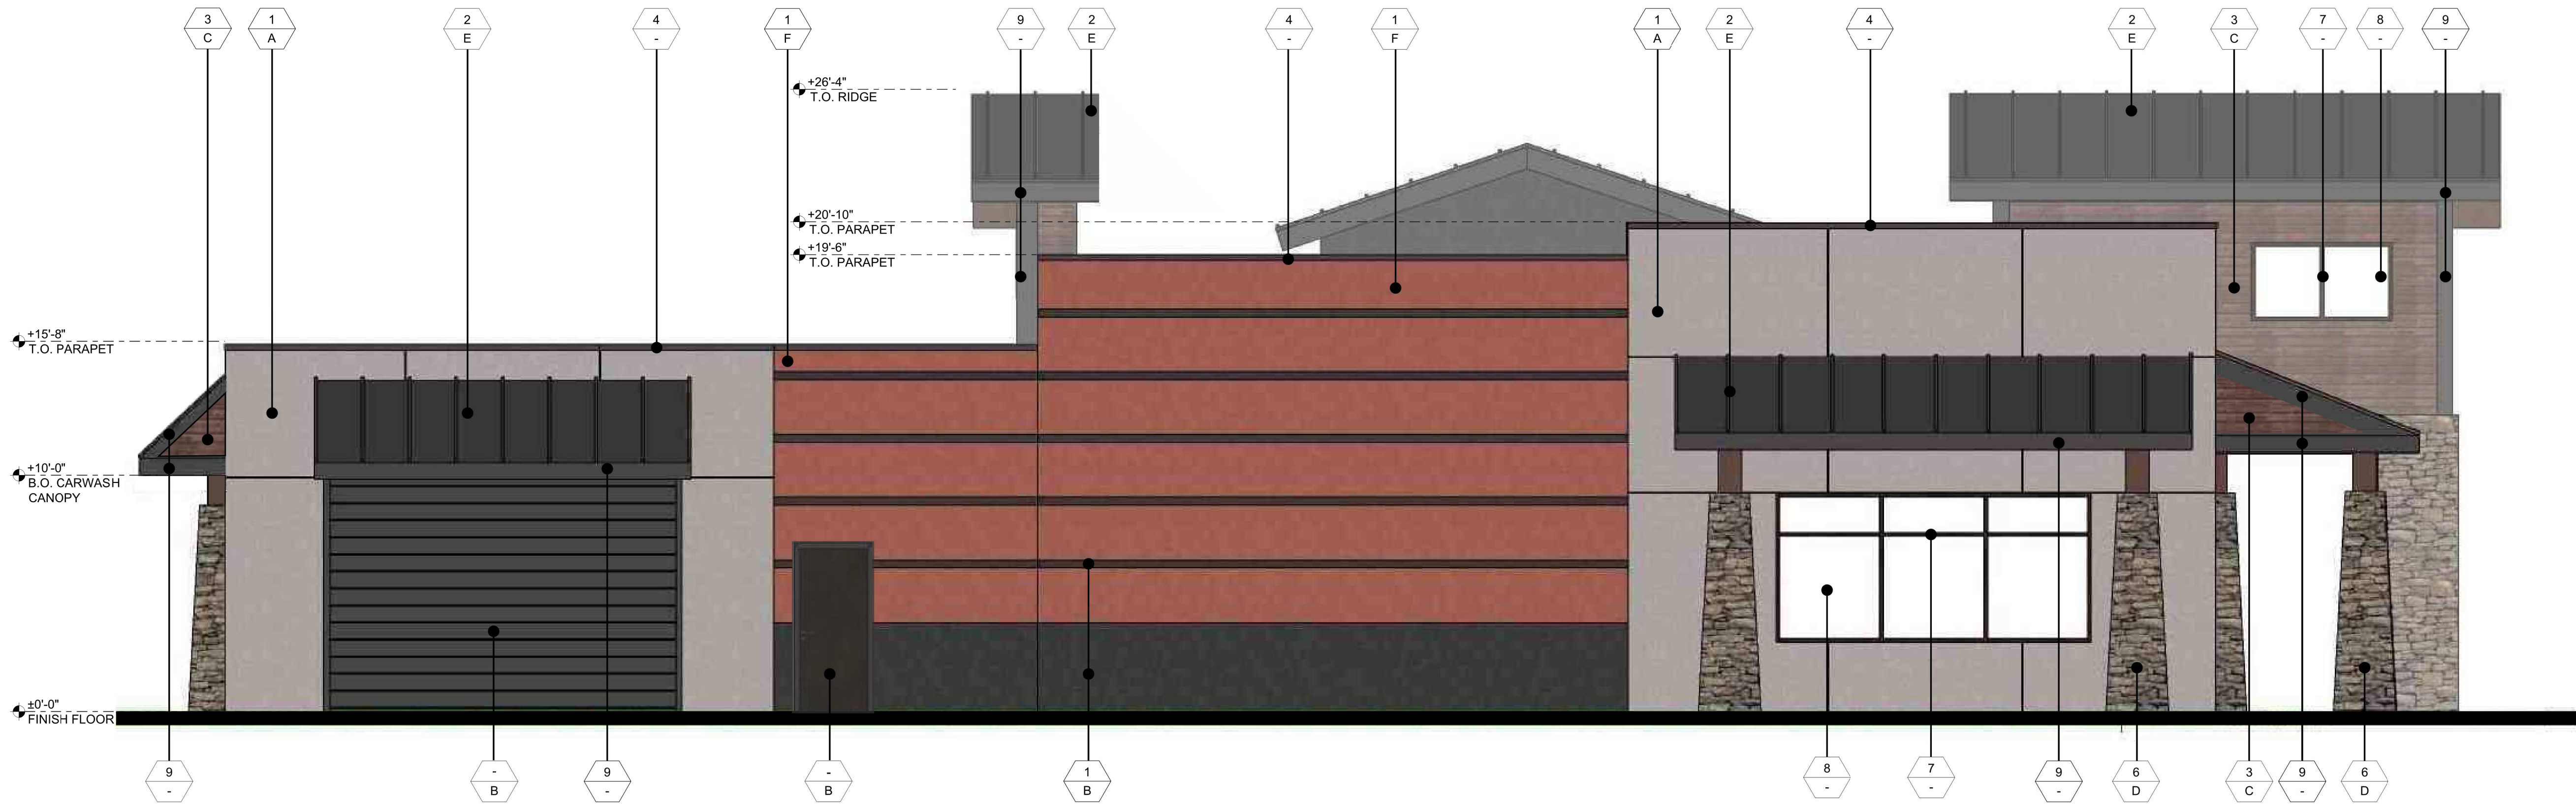

2 EXTERIOR ELEVATION - NORTH
1/4" = 1'-0"



1 EXTERIOR ELEVATION - WEST
1/4" = 1'-0"

LEGEND	
1	MATERIAL
A	FINISH
MATERIALS	
1	PAINT OVER 7/8" THICK, 3-COAT CEMENT PLASTER
2	SPAN-LOK HP METAL ROOFING / SIDING
3	6" SHIP LAPPED CEDAR SIDING/SOFFIT
4	PRE-FINISH "DARK BRONZE" METAL CAP, TYP.
5	ILLUMINATED SIGNAGE - BY OTHERS
6	STONE VENEER
7	DARK BRONZE ALUMINUM STOREFRONT SYSTEM
8	GLAZING
9	DARK BRONZE BRAKE METAL / PRE FINISHED FACIA
FINISH	
A	MFR: SHERWIN WILLIAMS COLOR: SW 1046 "ANONYMOUS"
B	MFR: SHERWIN WILLIAMS COLOR: SW 6991 "BLACK MAGIC"
C	MFG: OLYMPIC MATERIAL: STAIN COLOR: 713 OXFORD BROWN
D	MFG: CORONADO STONE COLOR: ANTIQUE CREAM "QUICKSTACK"
E	MFG: DURA TECH COLOR: MATTE BLACK
F	MFG: SHERWIN WILLIAMS COLOR: SW 4048 MASON BRICK

Description		Date	Rev. #
EXTERIOR ELEVATIONS			
3883 Rutlin Road Suite B Boise, ID 83721-23 P: 208.333.0001 F: 208.333.0002 www.tait.com			
Job #:		Scale:	Date:
Drawn By:		Checked By:	
THESE DRAWINGS AND SPECIFICATIONS ARE INDEMNITIES OF THE ARCHITECT AND SHALL REMAIN THE PROPERTY OF THE ARCHITECT AND NOT BE LOANED, REPRODUCED, COPIED, OR USED BY ANY PERSON OR ENTITY IN ANY MANNER WITHOUT THE WRITTEN CONSENT OF THE ARCHITECT AND/OR TAIT & ASSOCIATES, INC. Copyright 2021			
SHEET:			
A3.0			



2 EXTERIOR ELEVATION - SOUTH
1/4" = 1'-0"



1 EXTERIOR ELEVATION - EAST
1/4" = 1'-0"

LEGEND

1 MATERIAL
A FINISH

MATERIALS

- 1 PAINT OVER 7/8" THICK, 3-COAT CEMENT PLASTER
- 2 SPAN-LOK HP METAL ROOFING / SIDING
- 3 6" SHIP LAPPE CEDAR SIDING/SOFFIT
- 4 PRE-FINISH "DARK BRONZE" METAL CAP, TYP.
- 5 ILLUMINATED SIGNAGE - BY OTHERS
- 6 STONE VENEER
- 7 DARK BRONZE ALUMINUM STOREFRONT SYSTEM
- 8 GLAZING
- 9 DARK BRONZE BRAKE METAL / PRE FINISHED FACIA

FINISH

- A MFR: SHERWIN WILLIAMS
COLOR: SW 1046 "ANONYMOUS"
- B MFR: SHERWIN WILLIAMS
COLOR: SW 6991 "BLACK MAGIC"
- C MFG: OLYMPIC
MATERIAL: STAIN
COLOR: 713 OXFORD BROWN
- D MFG: CORONADO STONE
COLOR: ANTIQUE CREAM "QUICKSTACK"
- E MFG: DURA TECH
COLOR: MATTE BLACK
- F MFG: SHERWIN WILLIAMS
COLOR: SW 4048 MASON BRICK

Description	Date	Rev. #

EXTERIOR ELEVATIONS



3883 Rutlin Road Suite B
Oakland, CA 94612
Tel: 714.560.0202
Fax: 714.560.0211
www.tait.com

Boise
Los Angeles
Annapolis
Dallas
Sacramento
Seattle
Since 1964

© "TAIT & ASSOCIATES" 2020 ALL RIGHTS RESERVED



Job #:
Scale:
Date:
Drawn By:
Checked By:

THESE DRAWINGS AND SPECIFICATIONS ARE INDEMNITIES OF THE ARCHITECT AND SHALL REMAIN THE PROPERTY OF THE ARCHITECT AND/OR TAIT & ASSOCIATES, INC. WHETHER THE PROJECT FOR WHICH THEY ARE MADE IS EXECUTED OR NOT. THESE DRAWINGS AND SPECIFICATIONS SHALL NOT BE USED BY ANY PERSON OR ENTITY OR OTHER PROJECTS WITHOUT THE WRITTEN CONSENT OF THE ARCHITECT AND/OR TAIT & ASSOCIATES, INC. Copyright 2021

SHEET:
A3.1