



**SCHMIDT**  
**ARCHITECTS, P.C.**  
 16101 SW 72ND AVENUE  
 SUITE 135  
 PORTLAND, OR 97224  
 (503) 220-8517  
 www.schmidtarchitectspc.com


**PARKER VILLAGE**  
 NW 38TH AVE & NW PARKER STREET  
 CAMAS, WASHINGTON

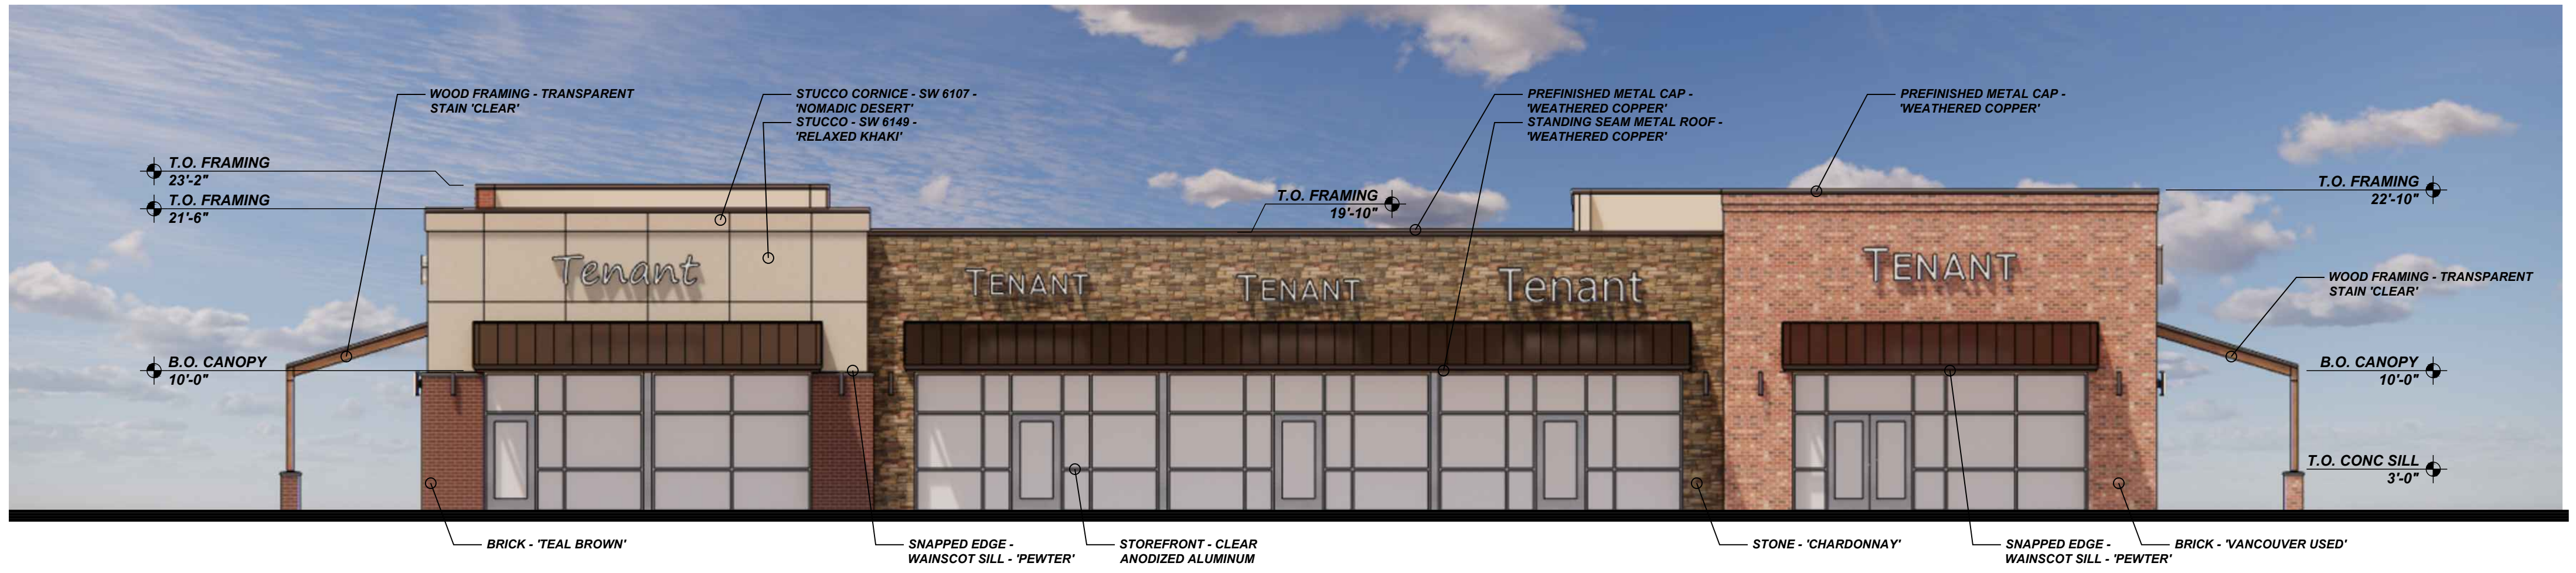


**BUILDING '1'**  
**SOUTH ELEVATION**  
 1/8" = 1'-0"

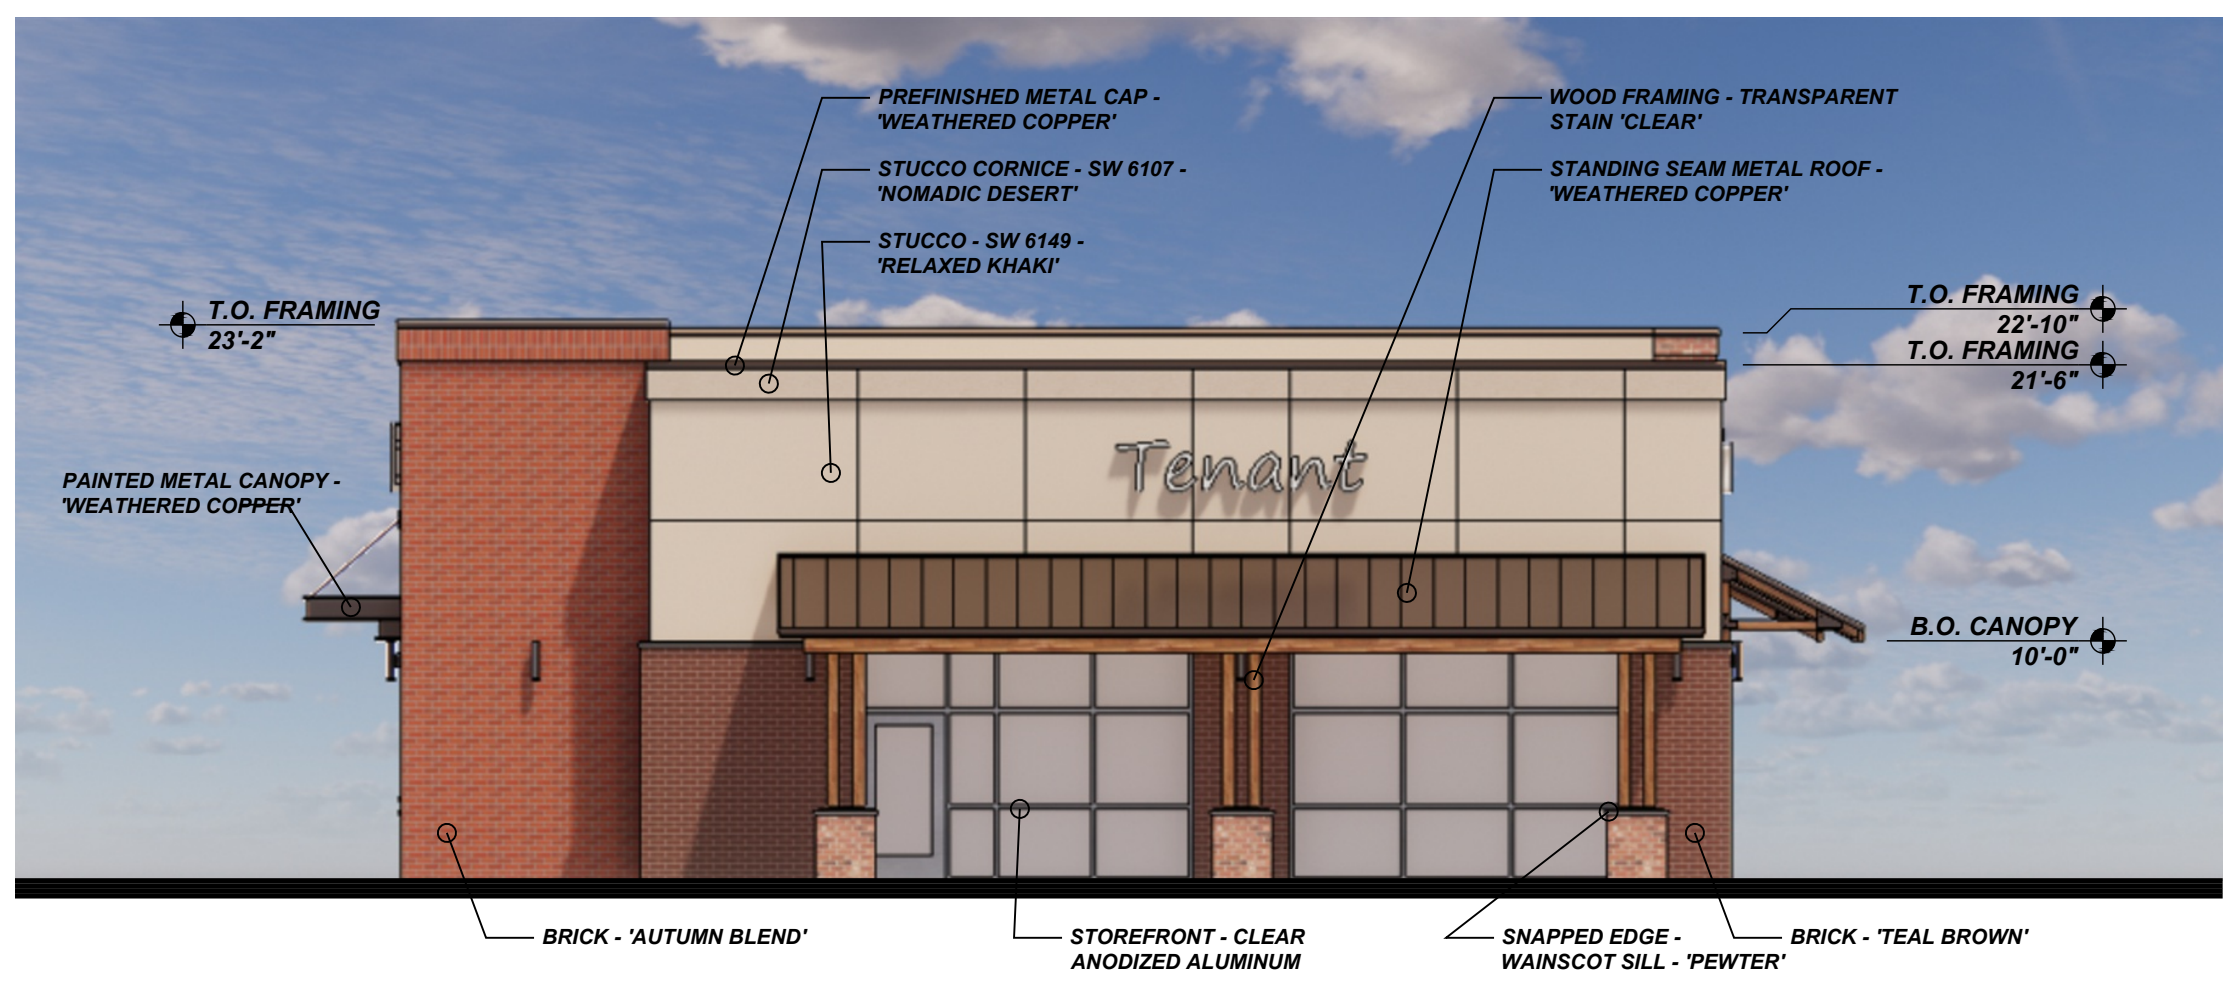

**BUILDING '1'**  
**WEST ELEVATION**  
 1/8" = 1'-0"

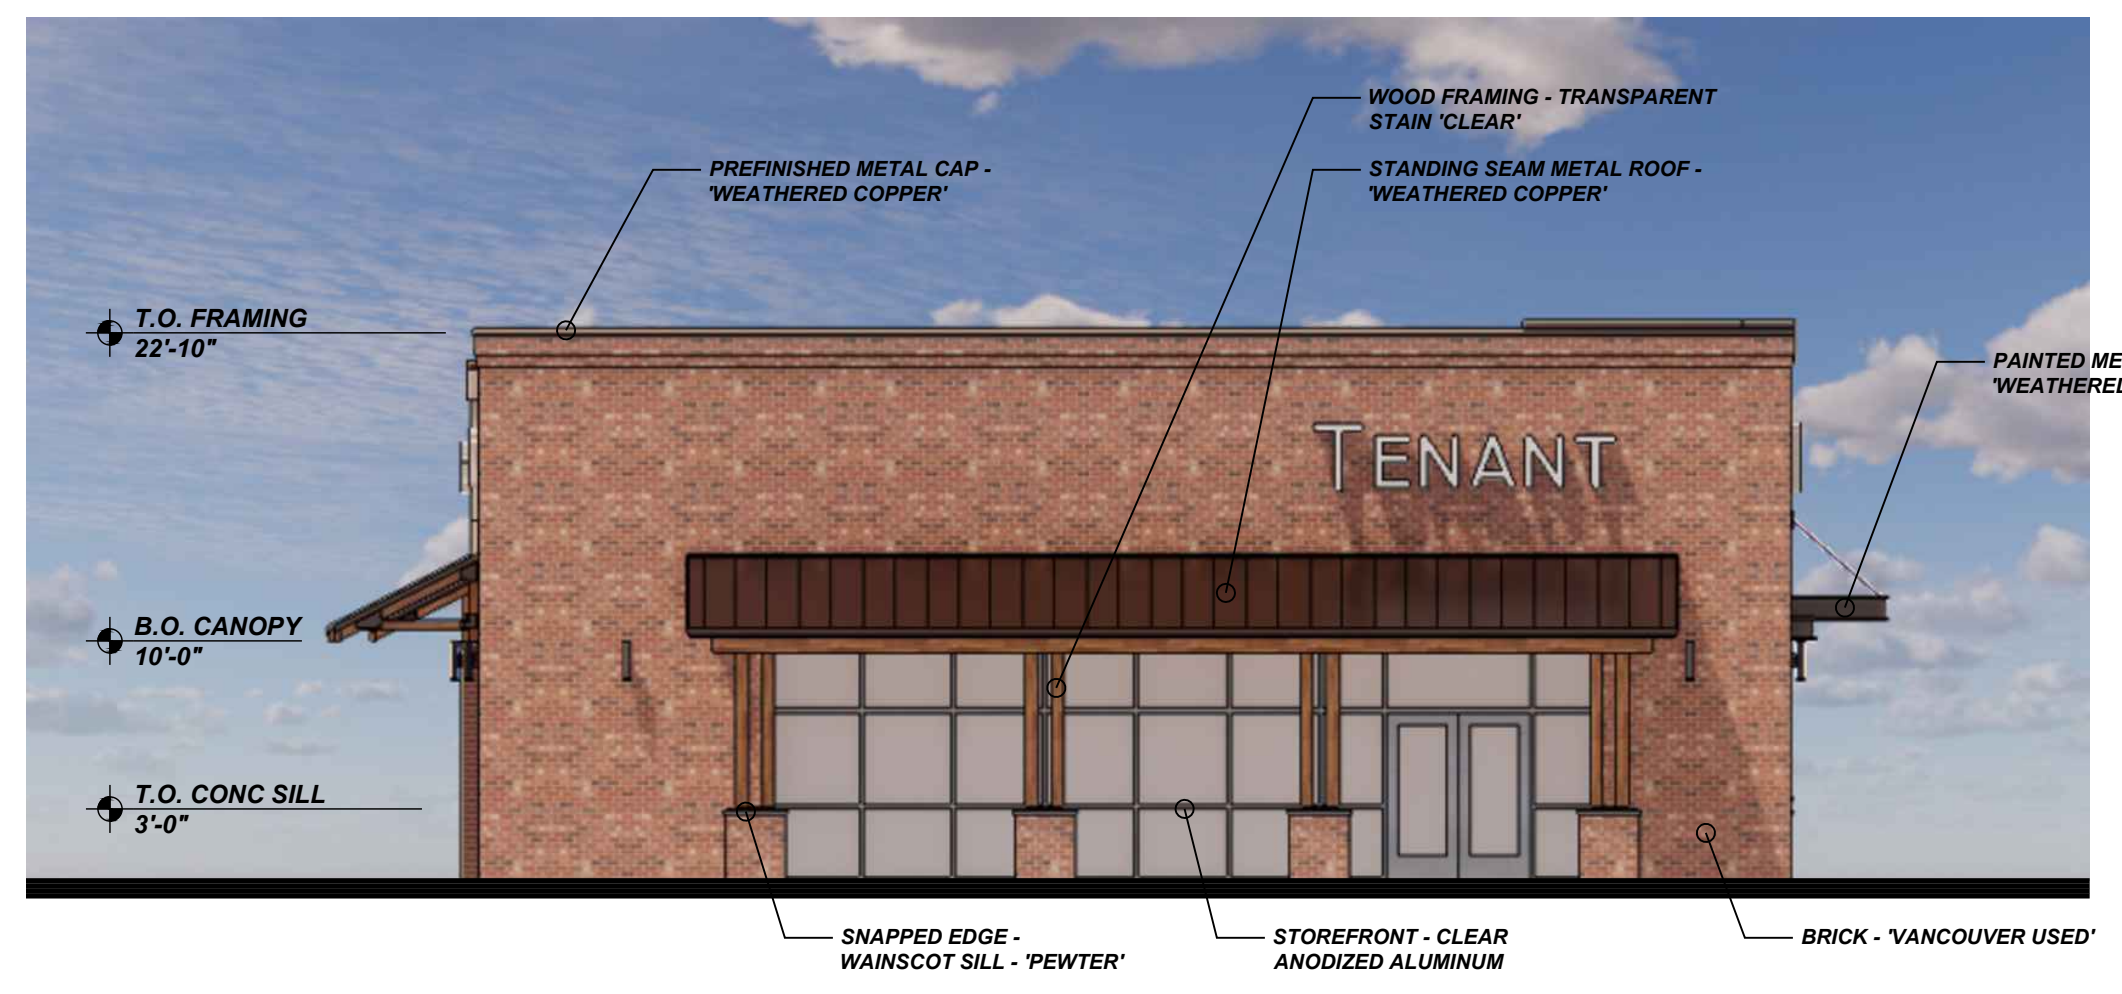


**BUILDING '1'**  
**EAST ELEVATION**  
 1/8" = 1'-0"

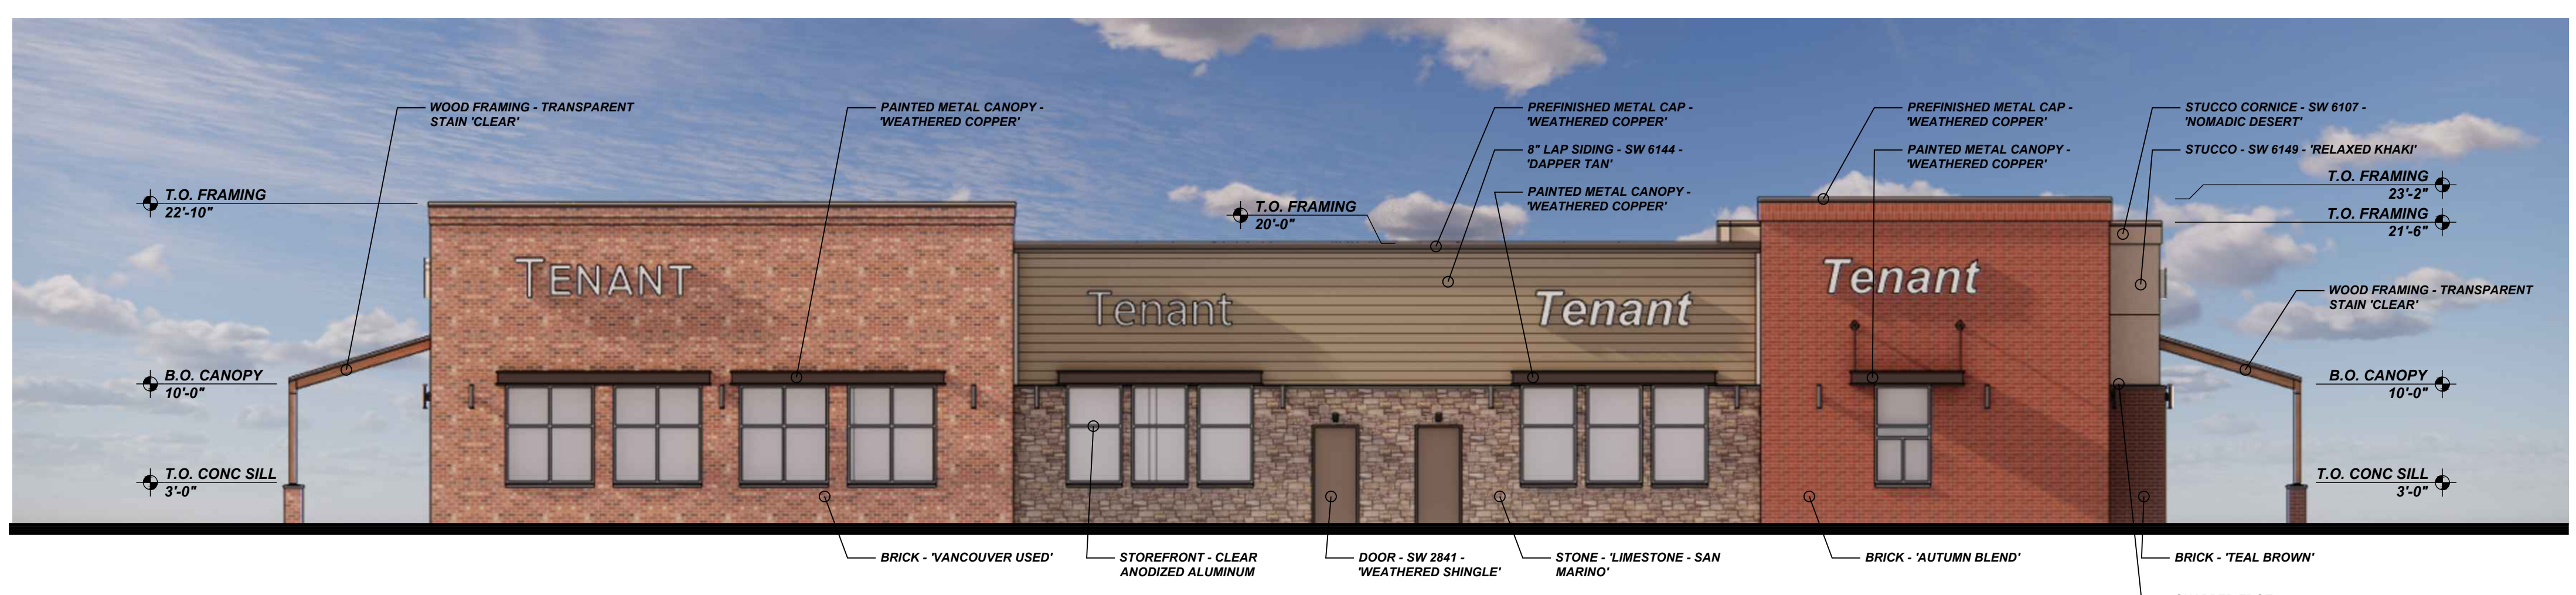

**BUILDING '1'**  
**NORTH ELEVATION**  
 1/8" = 1'-0"

**NOTE:**

- COLORS MAY NOT REPRESENT ACTUAL PRODUCT TONE OR TEXTURE.
- COLORS AND MATERIAL MAY CHANGE IN FINAL DESIGN.

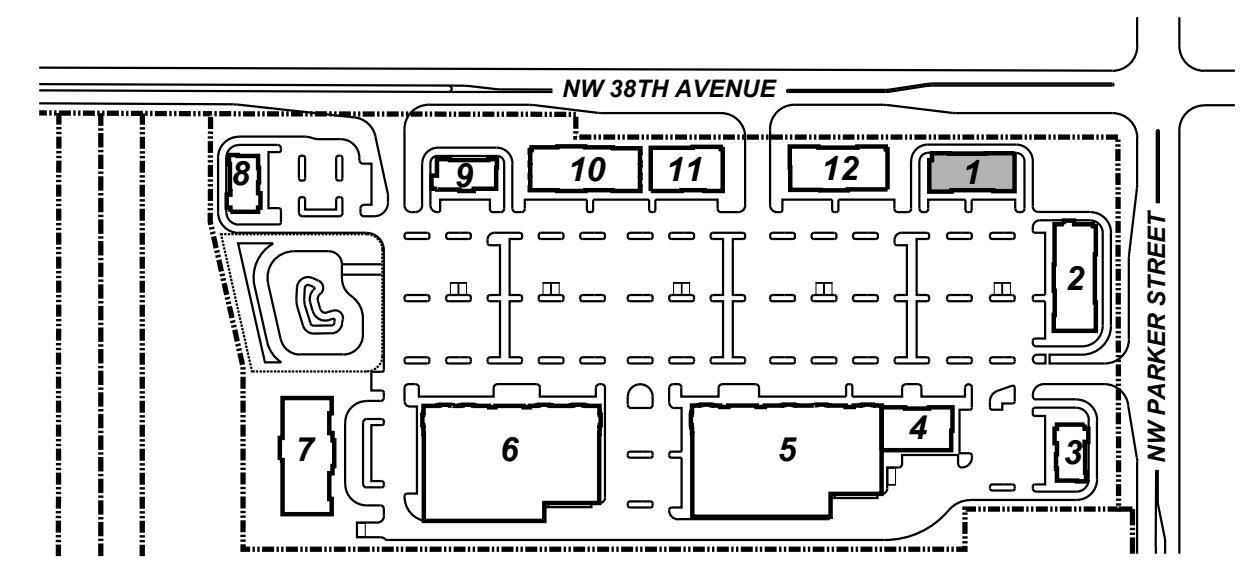

**KEY PLAN**  
 N.T.S.

**PROJECT NO.**  
 2025-101

**DATE:**  
 06/10/2025

**DRAWN BY:**  
 MEB


**CHECKED BY:**  
 FMS

**REVISIONS**

2025-101 Building Elevations /  
 Blg 101 Elevs

**BUILDING '1'**

**EL-1**

 


**SCHMIDT**  
**ARCHITECTS, P.C.**  
 16101 SW 72ND AVENUE  
 SUITE 135  
 PORTLAND, OR 97224  
 (503) 220-8517  
 www.schmidtarchitectspc.com


**PARKER VILLAGE**  
 NW 38TH AVE & NW PARKER STREET  
 CAMAS, WASHINGTON




**1 BUILDING '2'**  
**WEST ELEVATION**  
 1/8" = 1'-0"

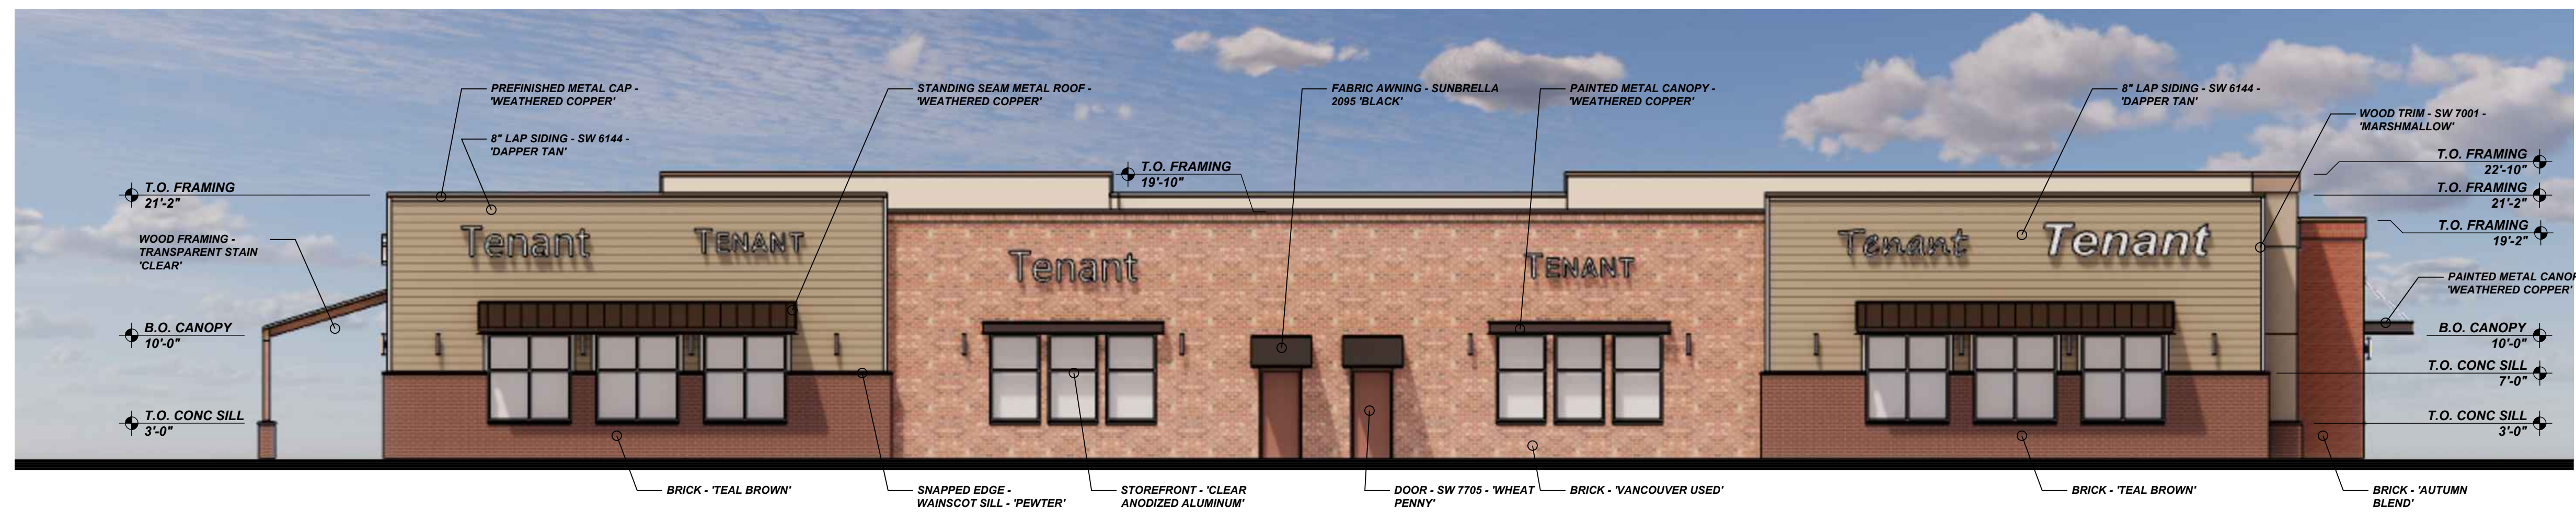

**2 BUILDING '2'**  
**EAST ELEVATION**  
 1/8" = 1'-0"

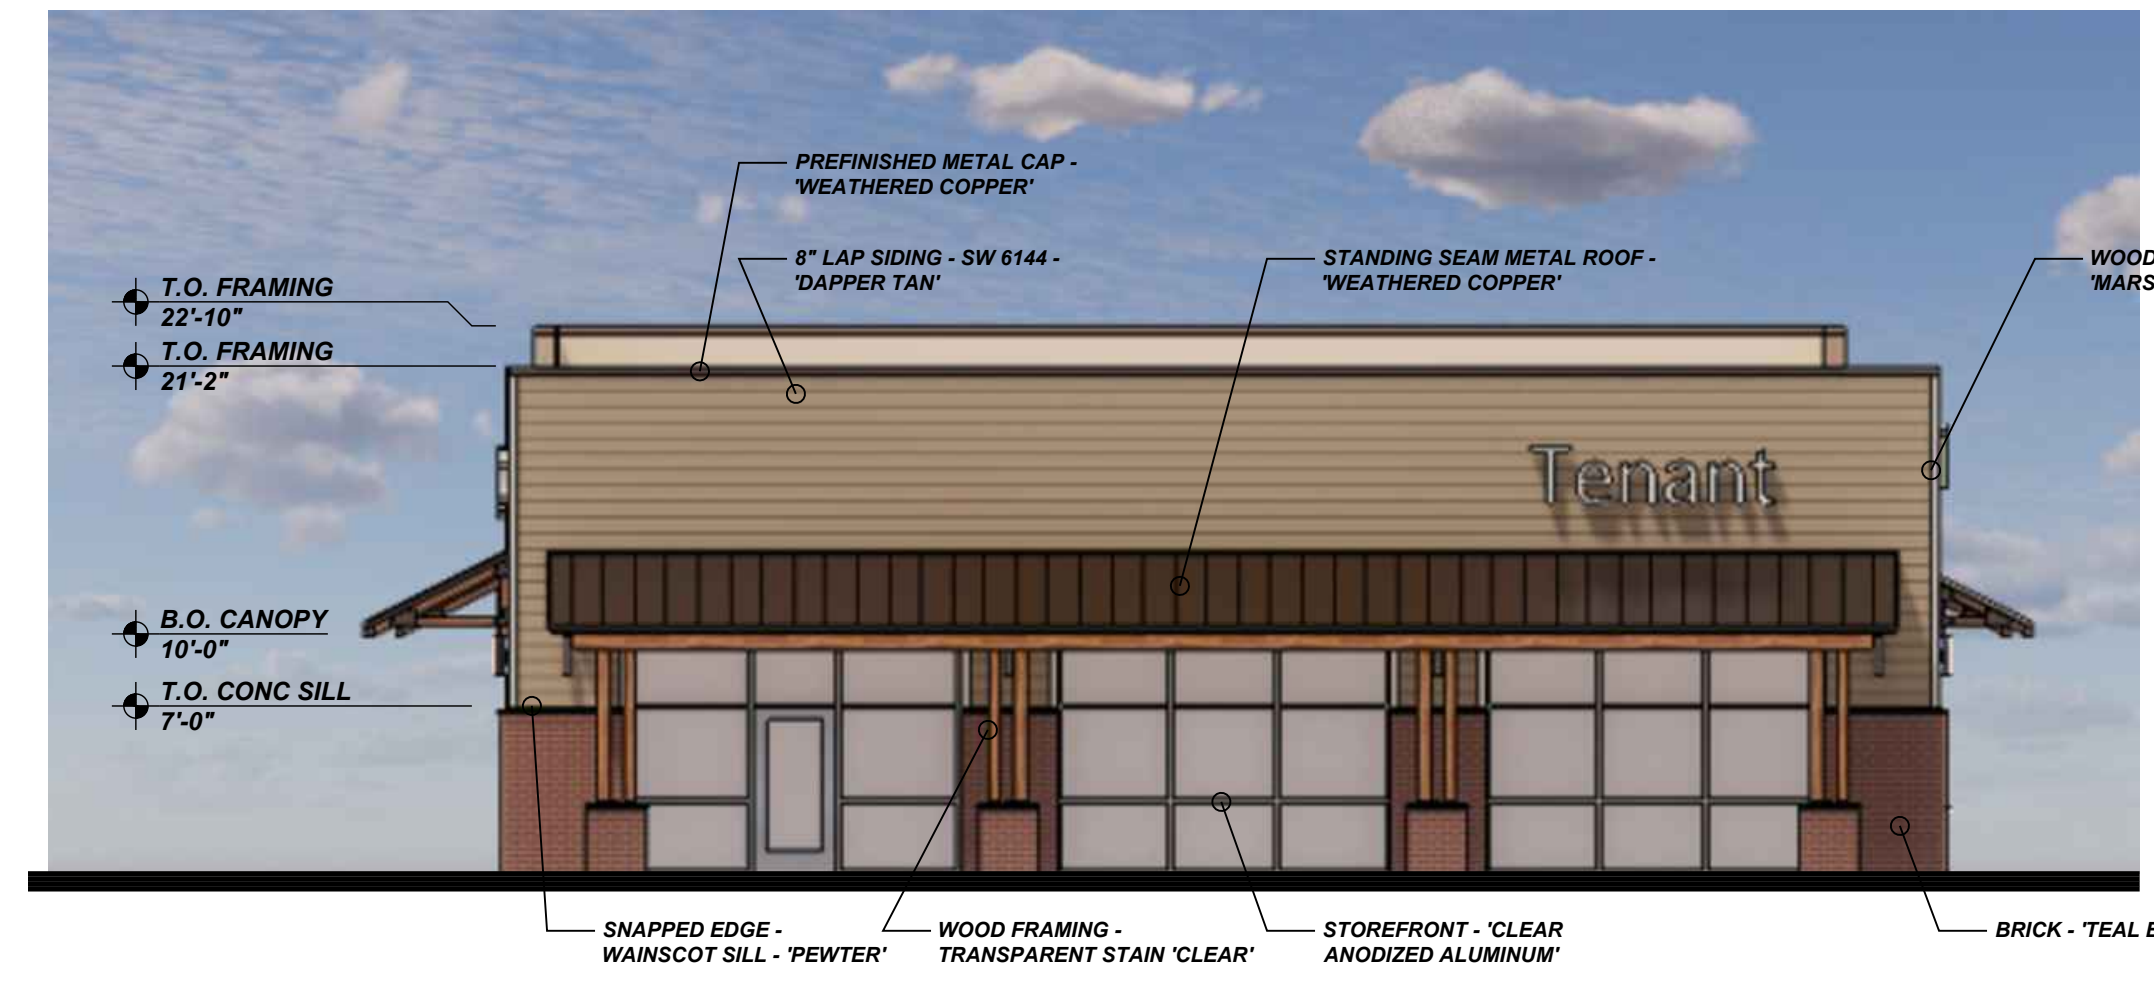


**3 BUILDING '2'**  
**SOUTH ELEVATION**  
 1/8" = 1'-0"

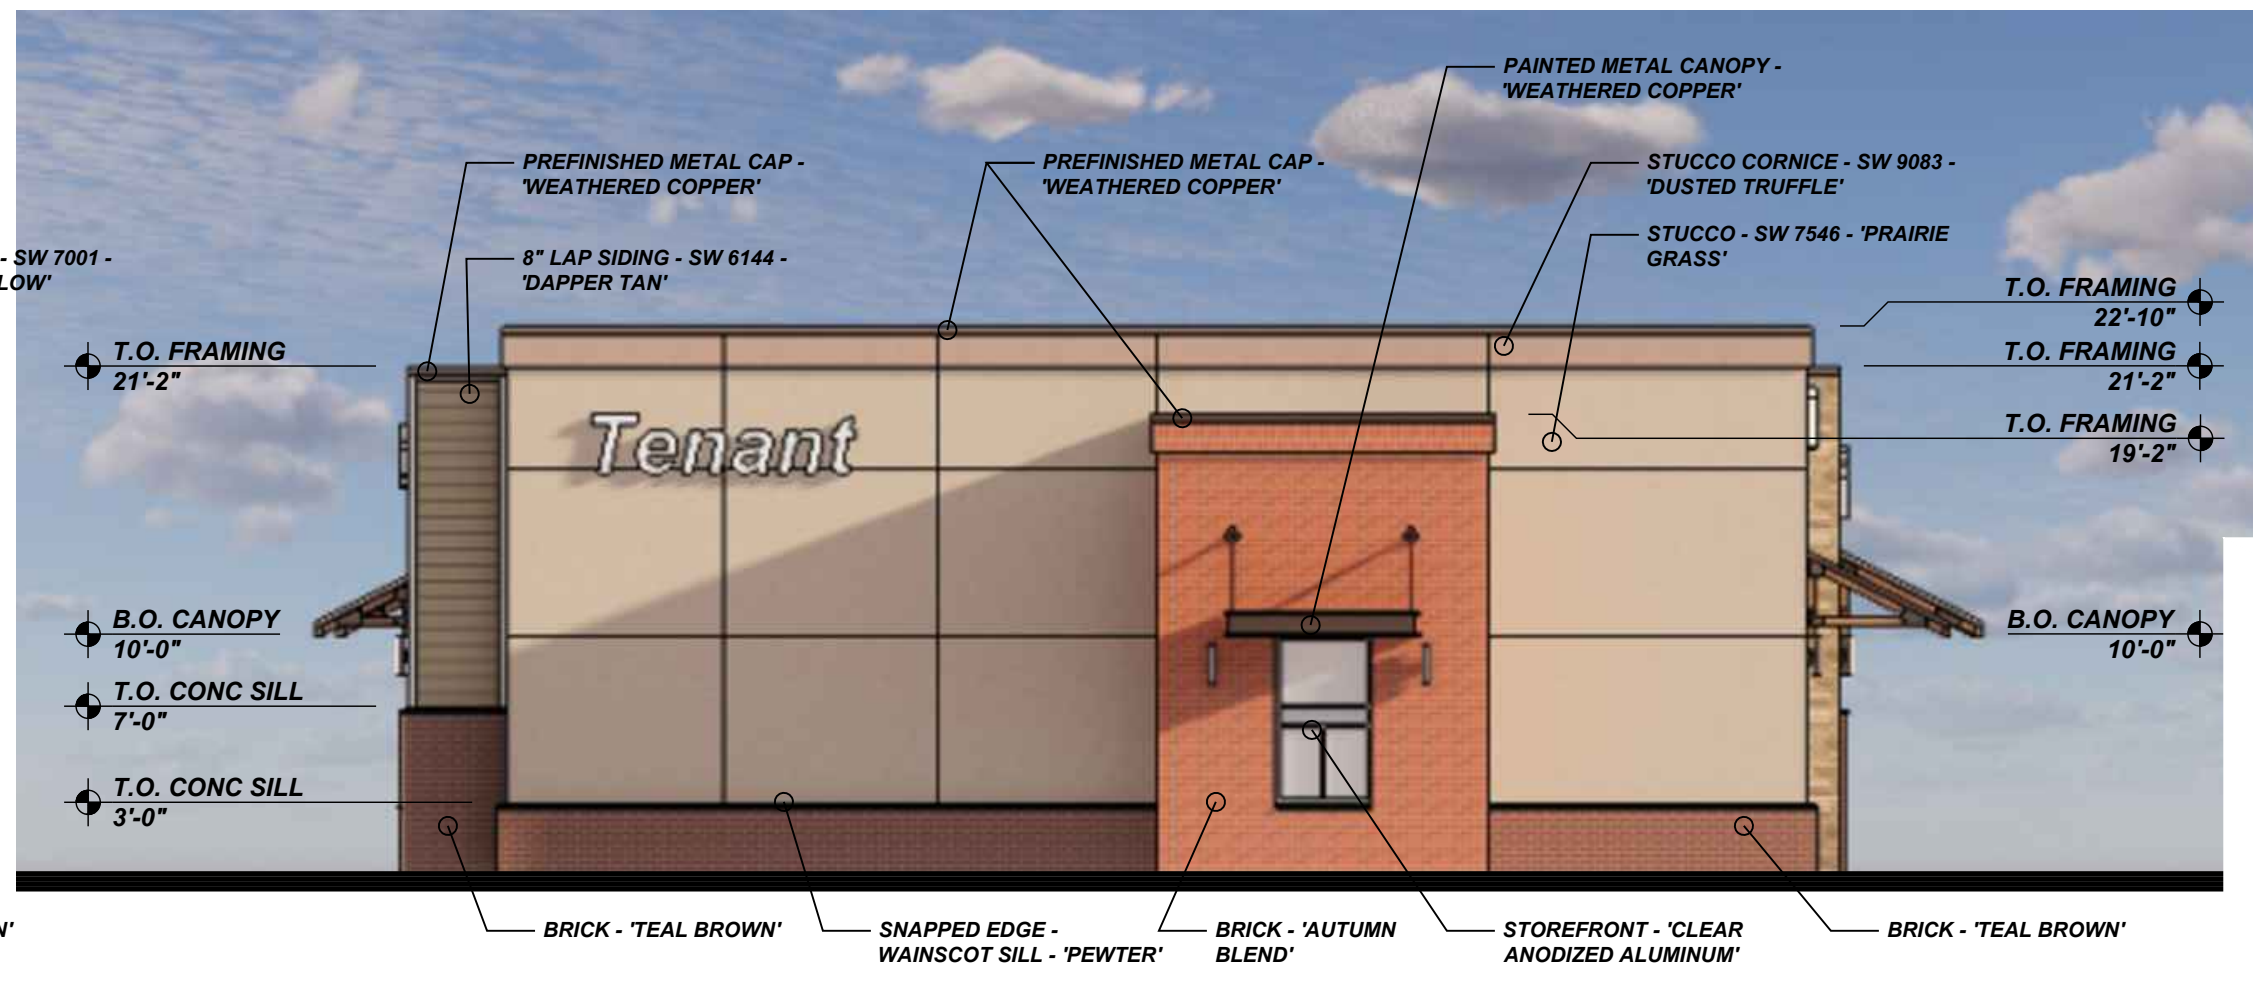

**4 BUILDING '2'**  
**NORTH ELEVATION**  
 1/8" = 1'-0"

**NOTE:**

- COLORS MAY NOT REPRESENT ACTUAL PRODUCT TONE OR TEXTURE.
- COLORS AND MATERIAL MAY CHANGE IN FINAL DESIGN.

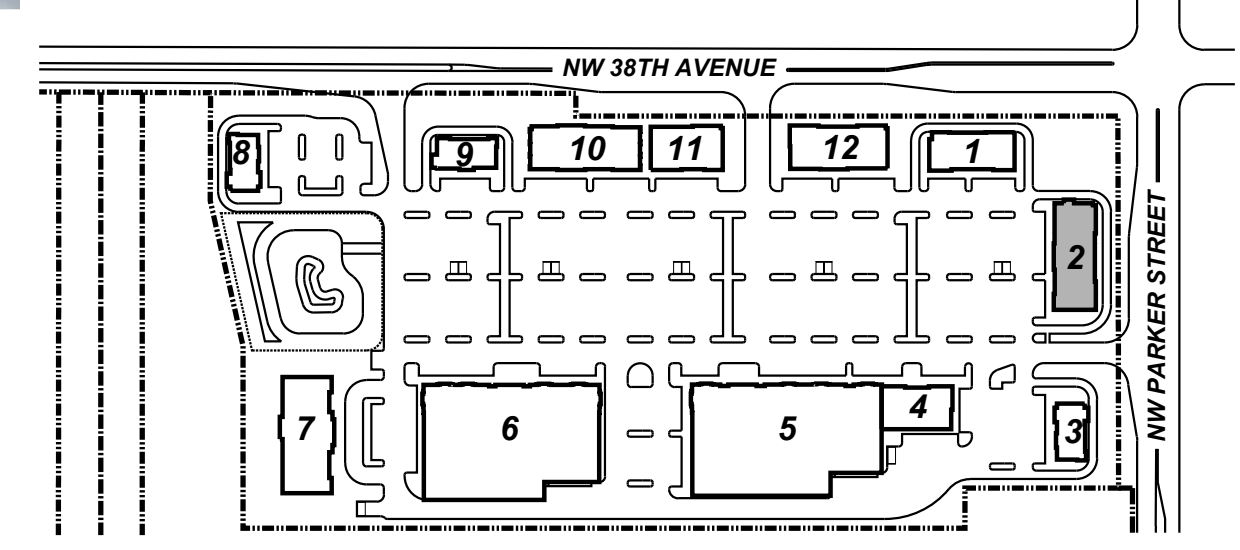

**KEY PLAN**  
 N.T.S.

**PROJECT NO.**  
 2025-101

**DATE:**  
 06/10/2025

**DRAWN BY:**  
 MEB


**CHECKED BY:**  
 FMS

**REVISIONS**

2025-101 Building Elevations / Blg 02 Elevs


**BUILDING '2'**

**EL-2**

 


**SCHMIDT**  
**ARCHITECTS, P.C.**  
 16101 SW 72ND AVENUE  
 SUITE 135  
 PORTLAND, OR 97224  
 (503) 220-8517  
 www.schmidtarchitectspc.com


**PARKER VILLAGE**  
 NW 38TH AVE & NW PARKER STREET  
 CAMAS, WASHINGTON

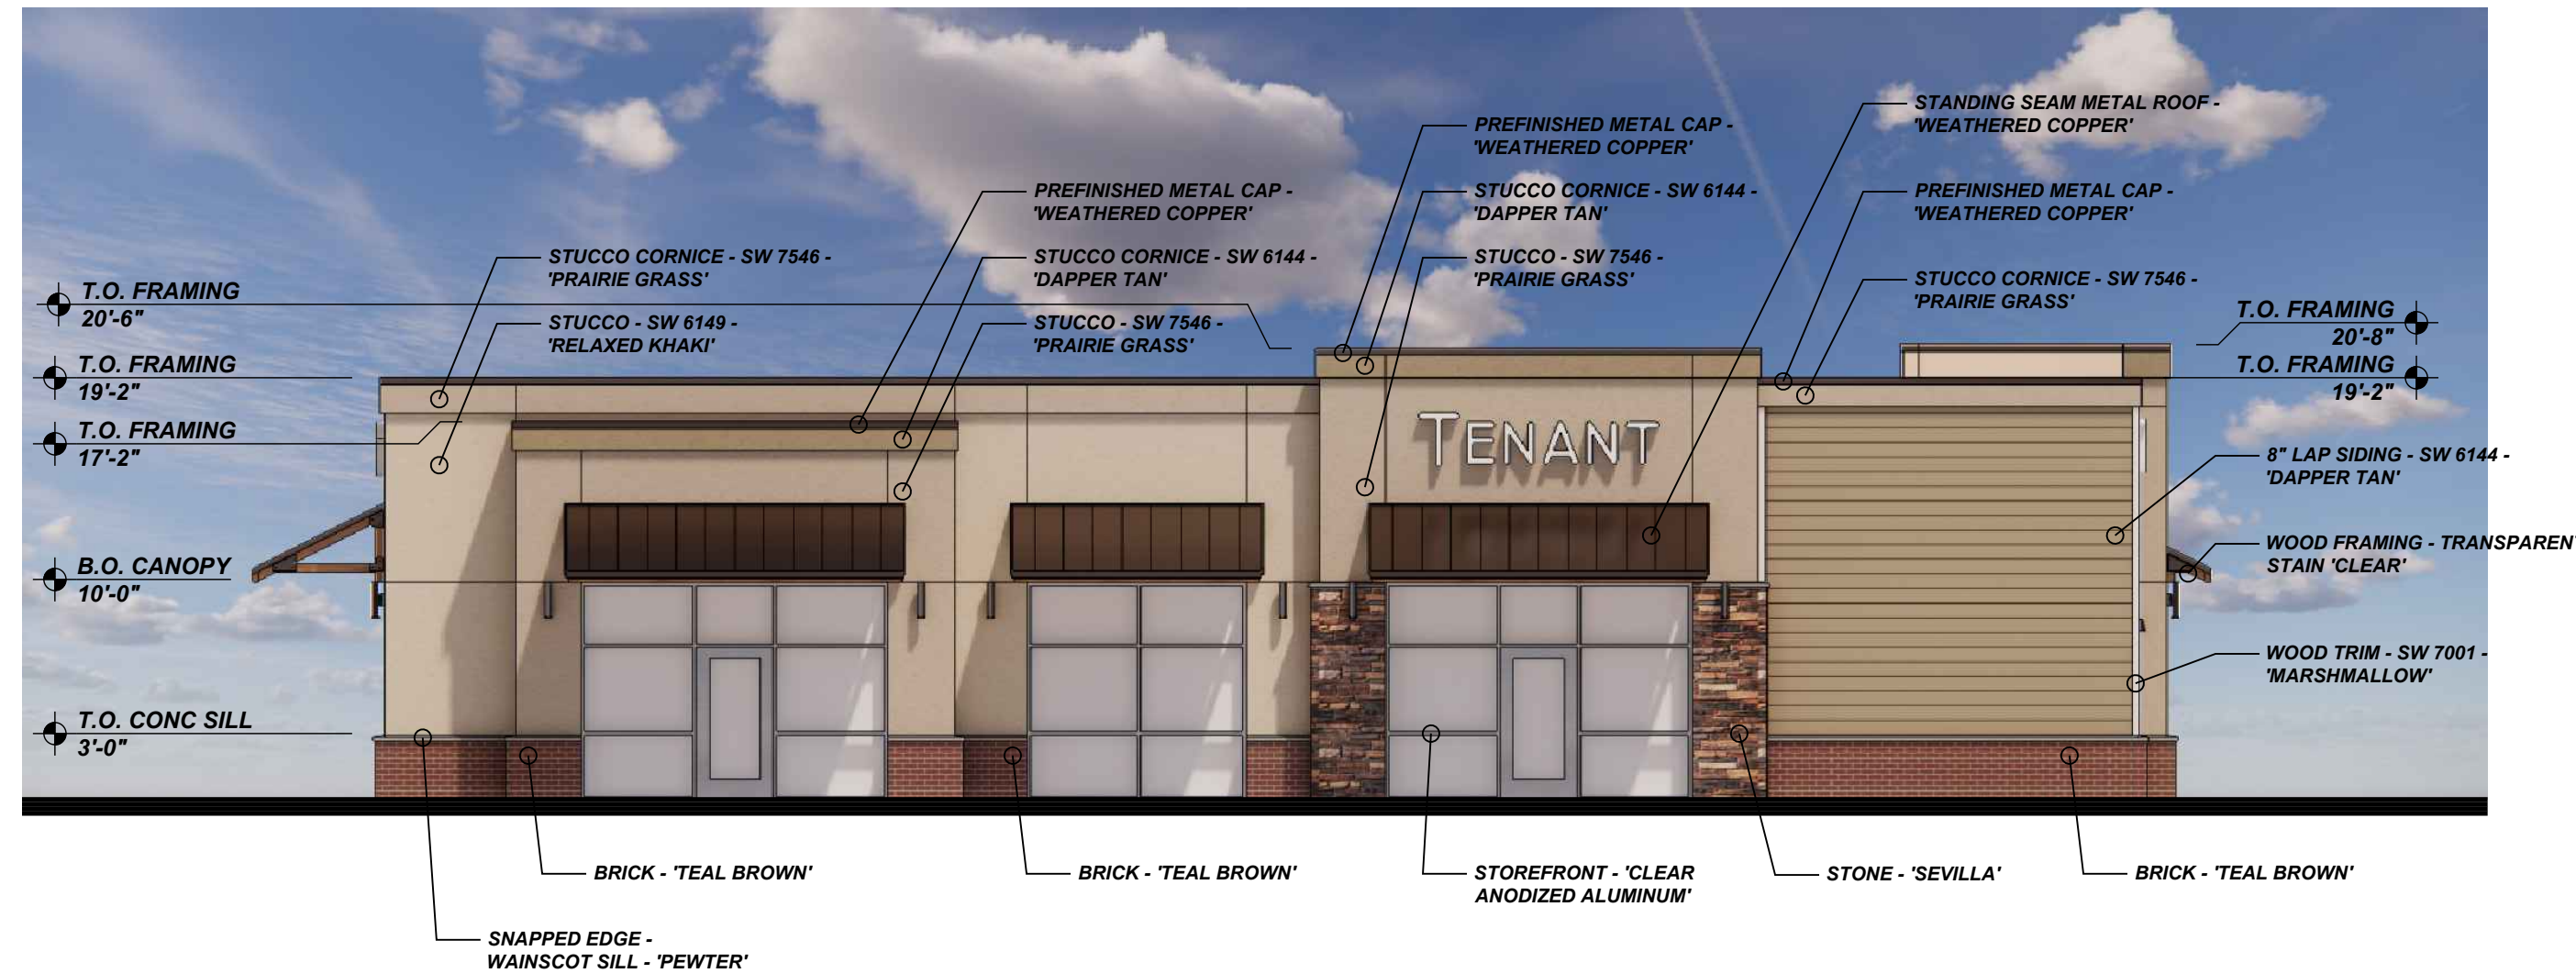


**1 BUILDING '3' WEST ELEVATION**  
 1/8" = 1'-0"

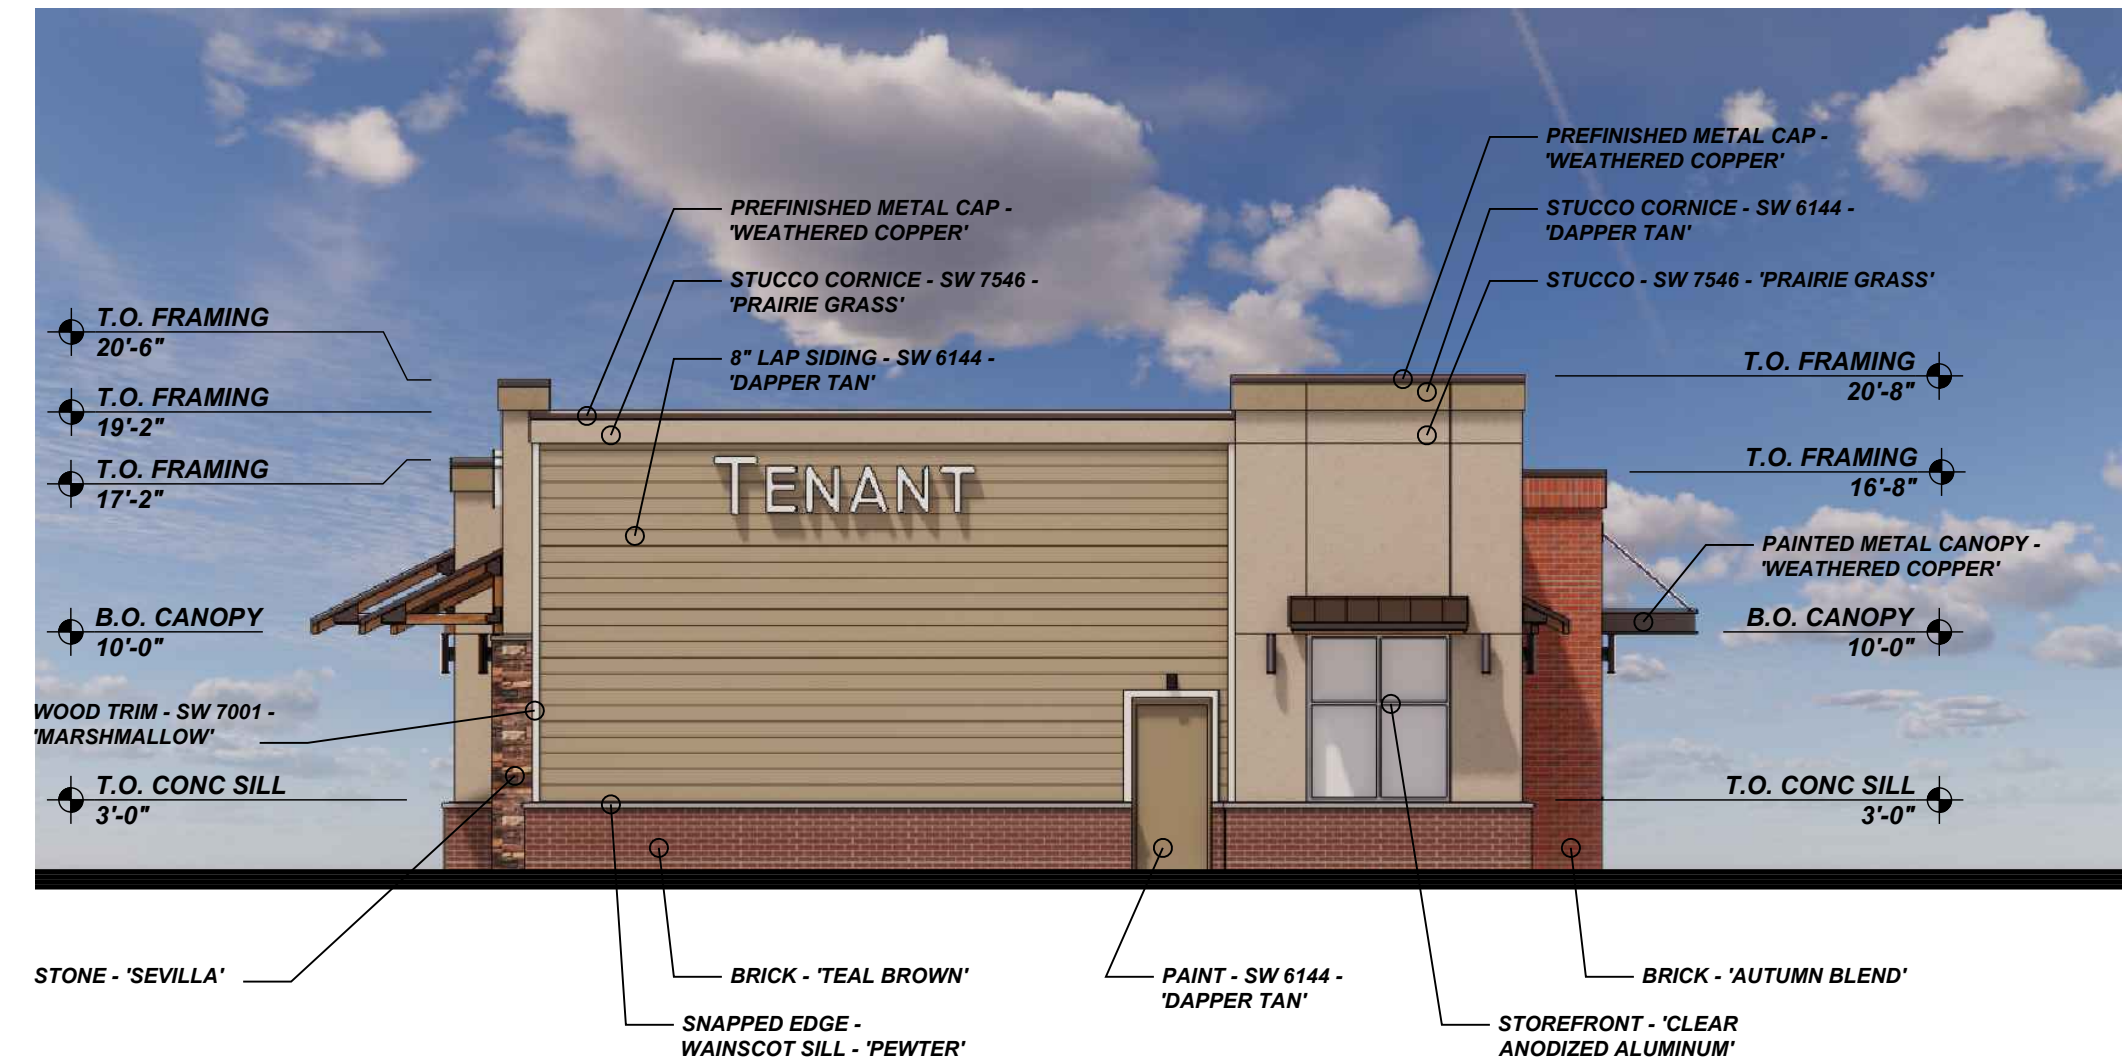

**2 BUILDING '3' SOUTH ELEVATION**  
 1/8" = 1'-0"

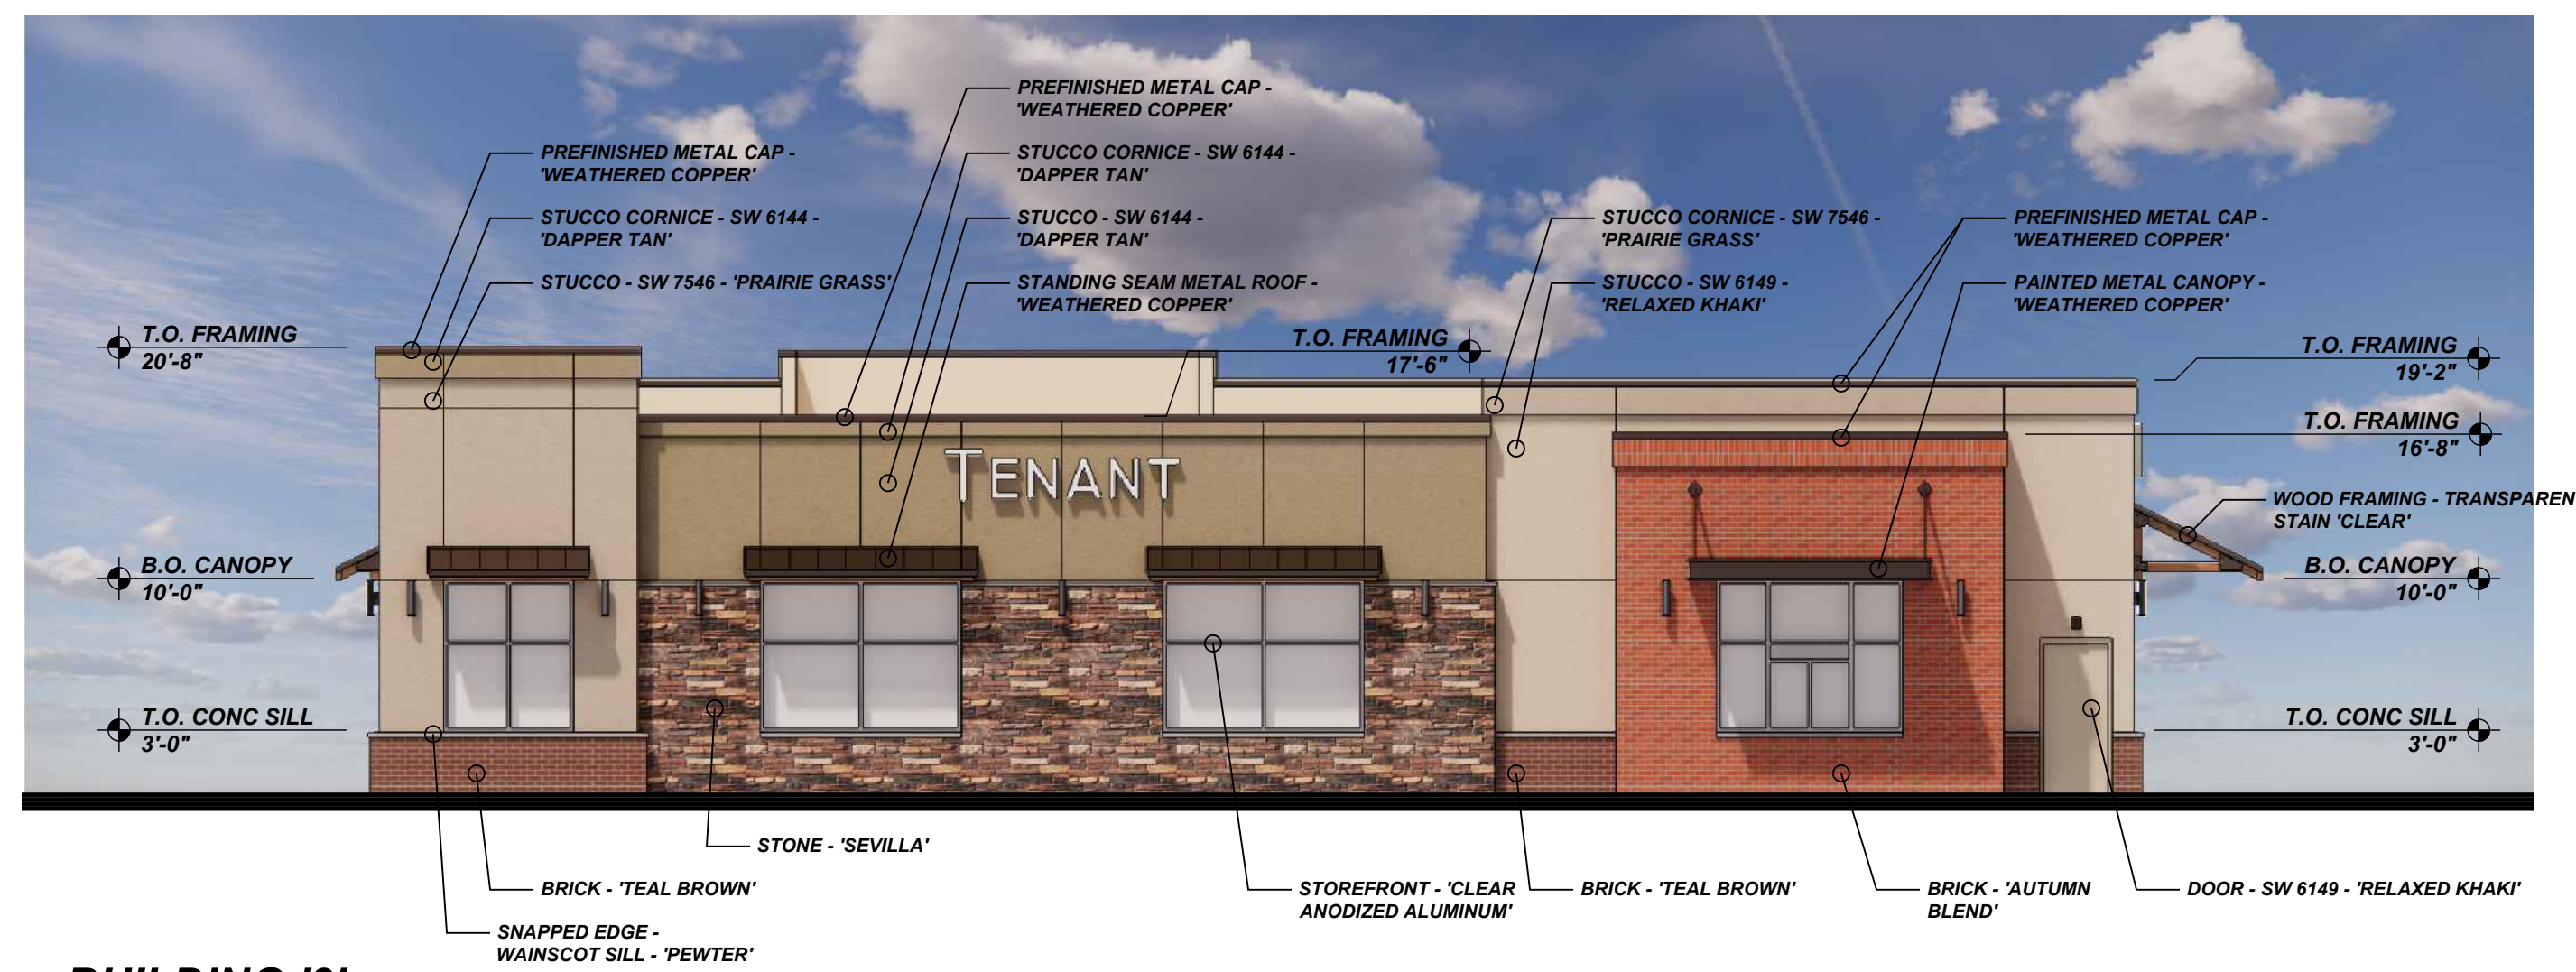


**3 BUILDING '3' EAST ELEVATION**  
 1/8" = 1'-0"

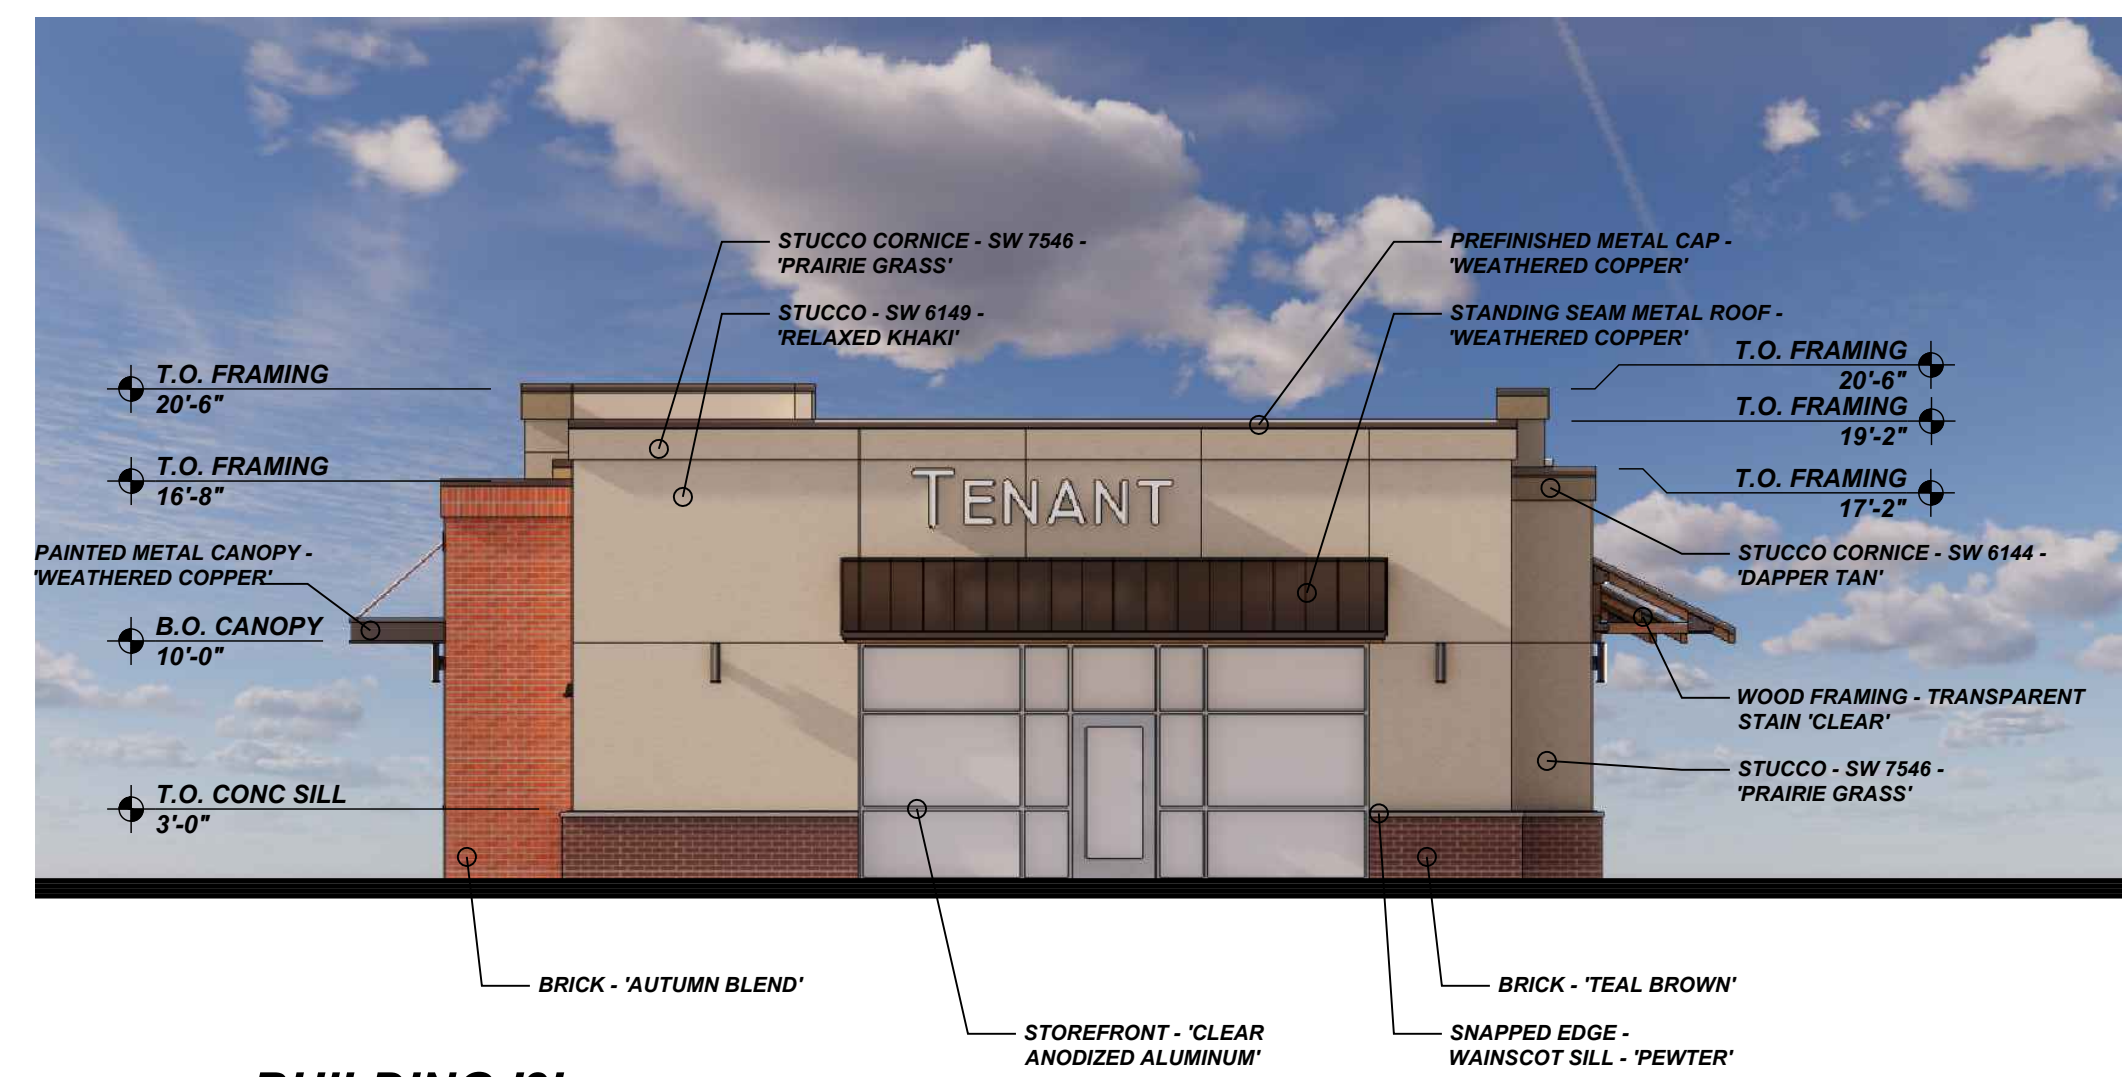

**4 BUILDING '3' NORTH ELEVATION**  
 1/8" = 1'-0"

**NOTE:**


- COLORS MAY NOT REPRESENT ACTUAL PRODUCT TONE OR TEXTURE.
- COLORS AND MATERIAL MAY CHANGE IN FINAL DESIGN.

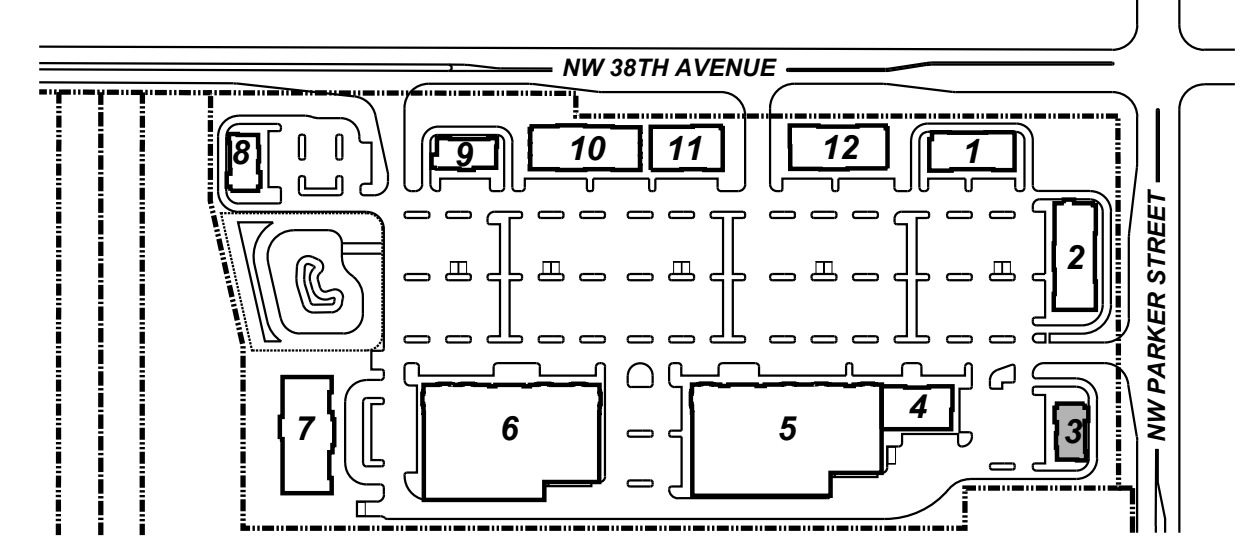


**KEY PLAN**  
 N.T.S.

<b>PROJECT NO.</b> 2025-101
<b>DATE:</b> 06/10/2025
<b>DRAWN BY:</b> MEB
<b>CHECKED BY:</b> FMS
<b>REVISIONS</b>


2025-101 Building Elevations / Bldg 03 Elevs  
**BUILDING '3'**  
**EL-3**

 


**SCHMIDT**  
**ARCHITECTS, P.C.**  
 16101 SW 72ND AVENUE  
 SUITE 135  
 PORTLAND, OR 97224  
 (503) 220-8517  
 www.schmidtarchitectspc.com

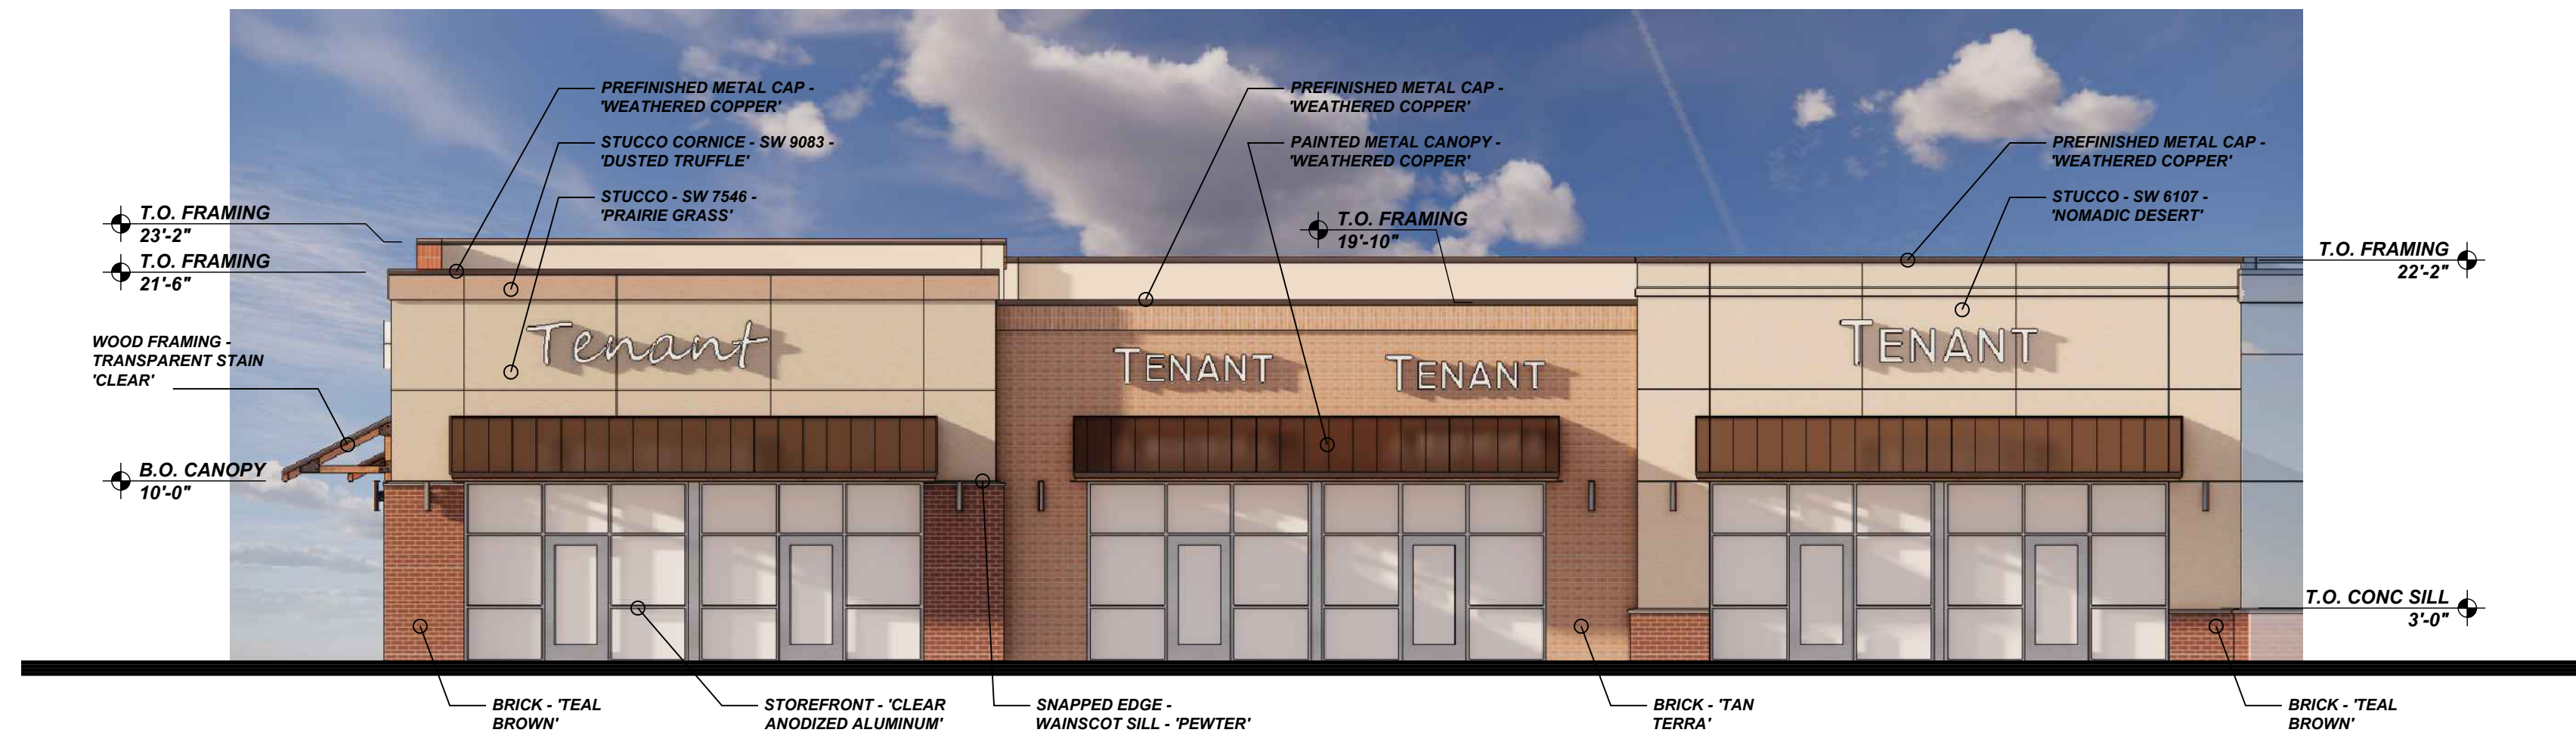

**1 BUILDING '4' NORTH ELEVATION**  
 1/8" = 1'-0"

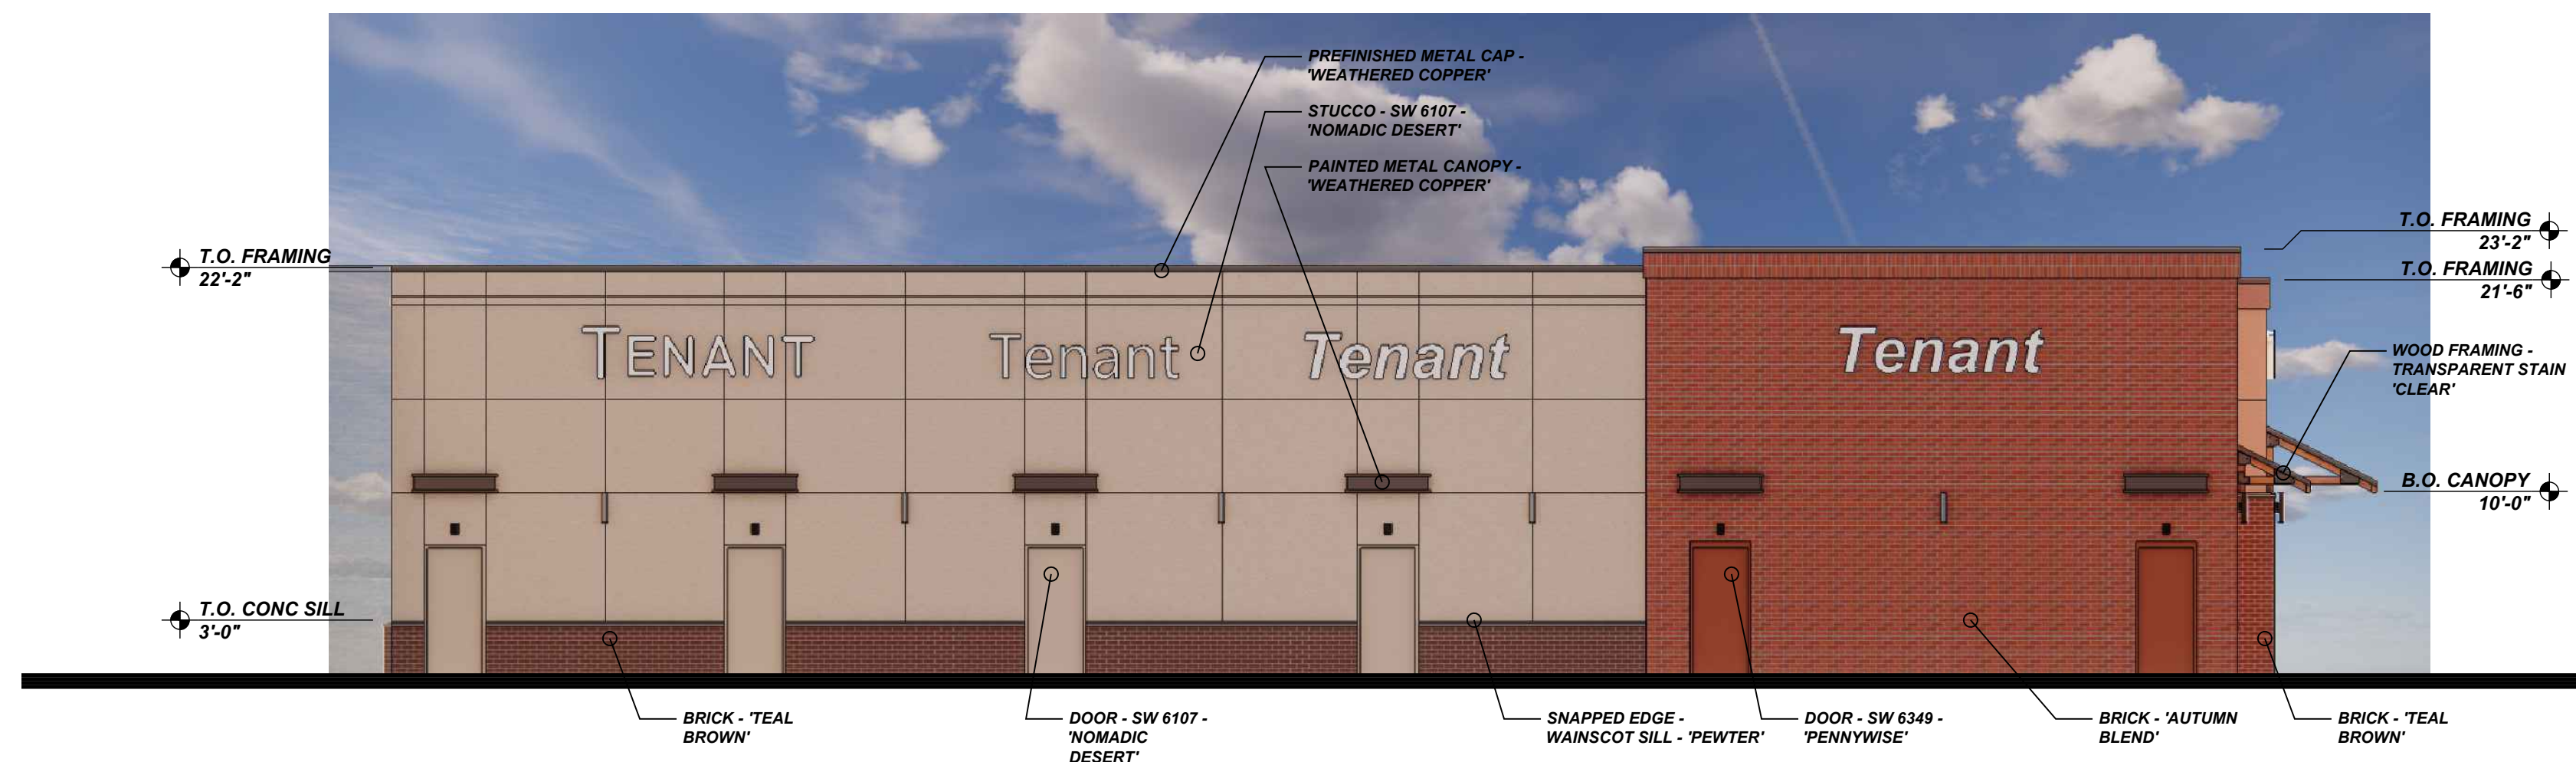


**2 BUILDING '4' SOUTH ELEVATION**  
 1/8" = 1'-0"

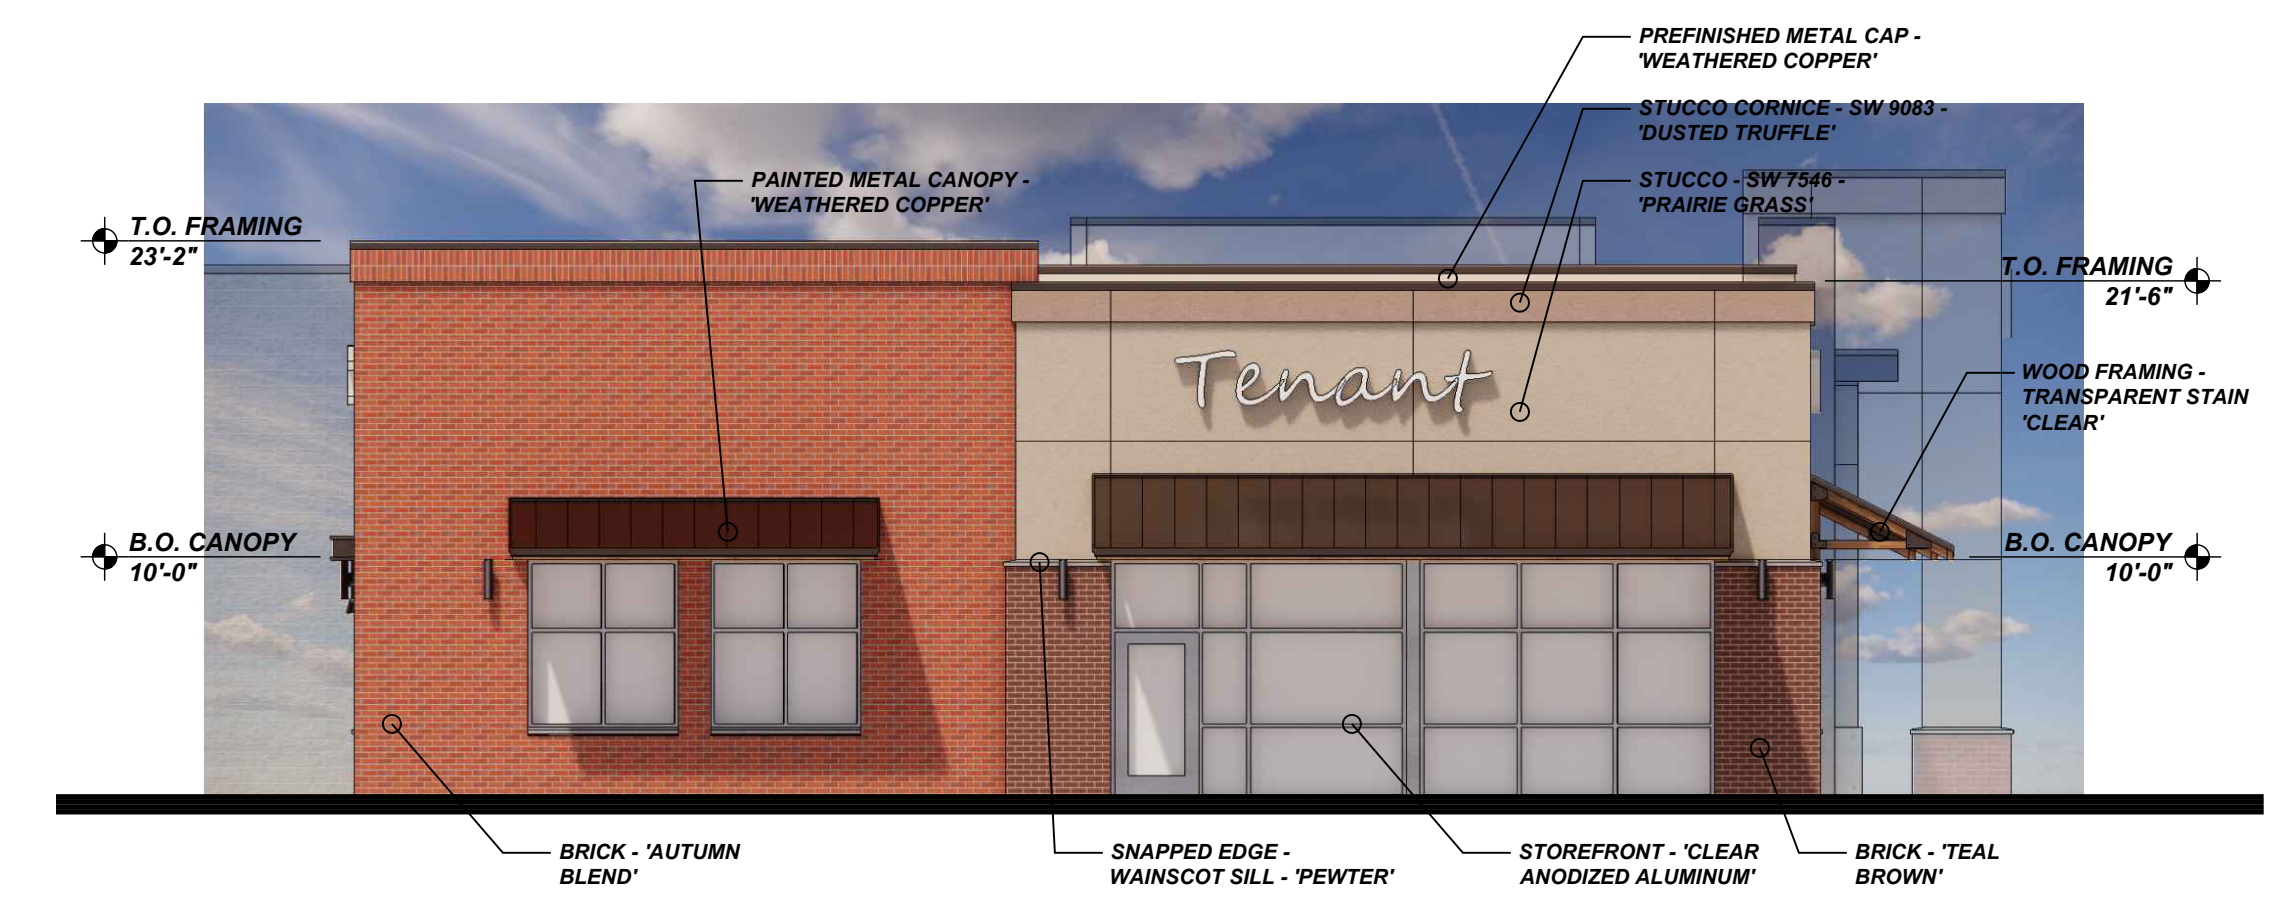

**3 BUILDING '4' EAST ELEVATION**  
 1/8" = 1'-0"

**NOTE:**

- COLORS MAY NOT REPRESENT ACTUAL PRODUCT TONE OR TEXTURE.
- COLORS AND MATERIAL MAY CHANGE IN FINAL DESIGN.

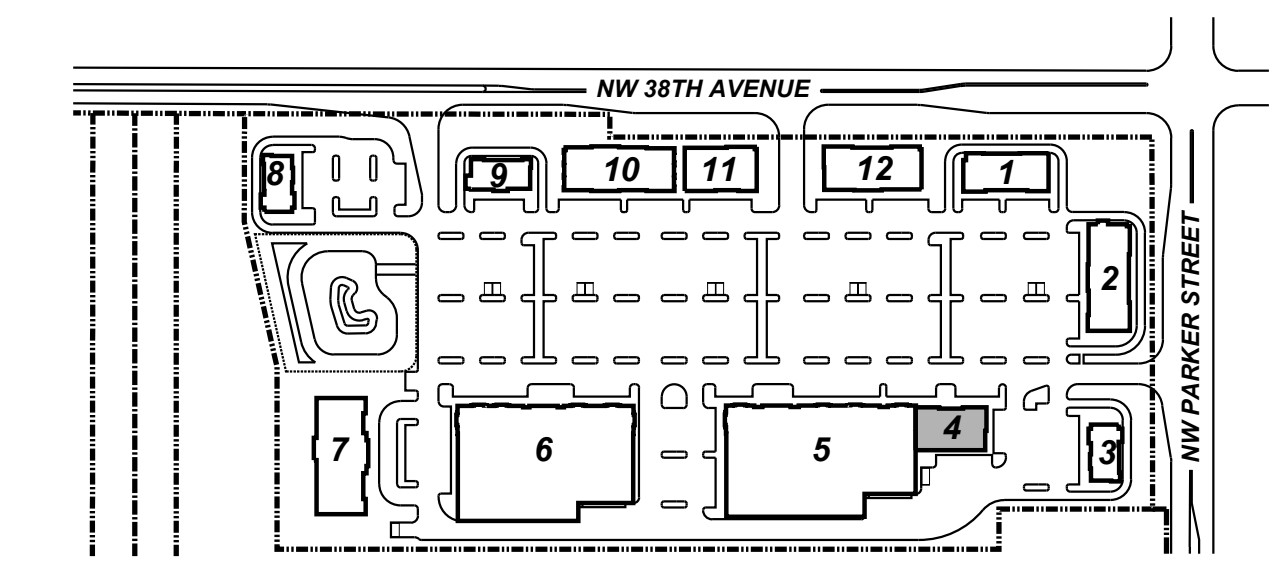

**KEY PLAN**  
 N.T.S.


**PARKER VILLAGE**  
 NW 38TH AVE & NW PARKER STREET  
 CAMAS, WASHINGTON

<b>PROJECT NO.</b> 2025-101
<b>DATE:</b> 06/10/2025
<b>DRAWN BY:</b> MEB
<b>CHECKED BY:</b> FMS
<b>REVISIONS</b>


2025-101 Building Elevations /  
 Bldg '4' Elevs

**BUILDING '4'**


**EL-4**

 


**SCHMIDT**  
**ARCHITECTS, P.C.**  
 16101 SW 72ND AVENUE  
 SUITE 135  
 PORTLAND, OR 97224  
 (503) 220-8517  
 www.schmidtarchitectspc.com

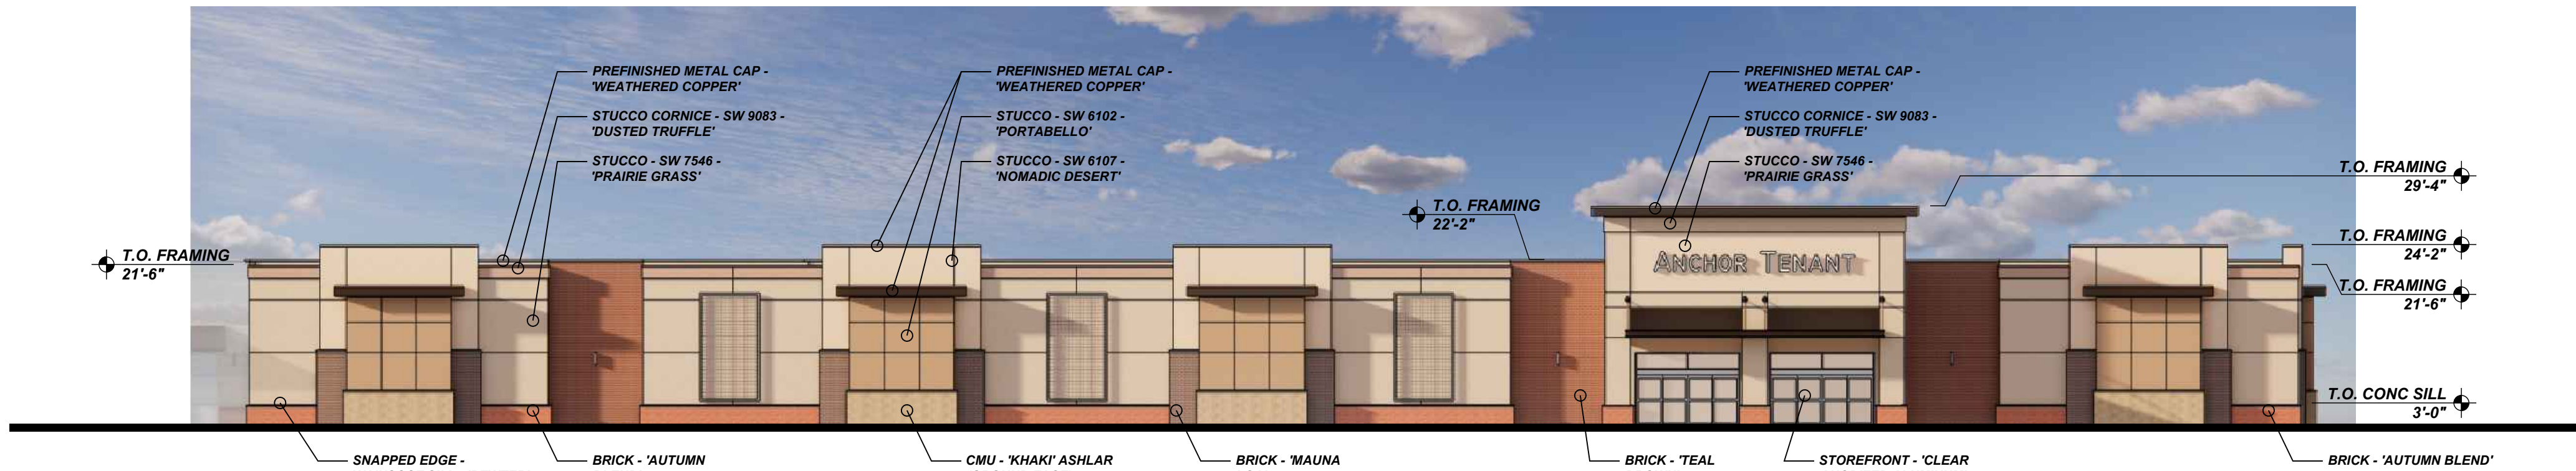

**1 BUILDING '5' NORTH ELEVATION**  
 1/16" = 1'-0"

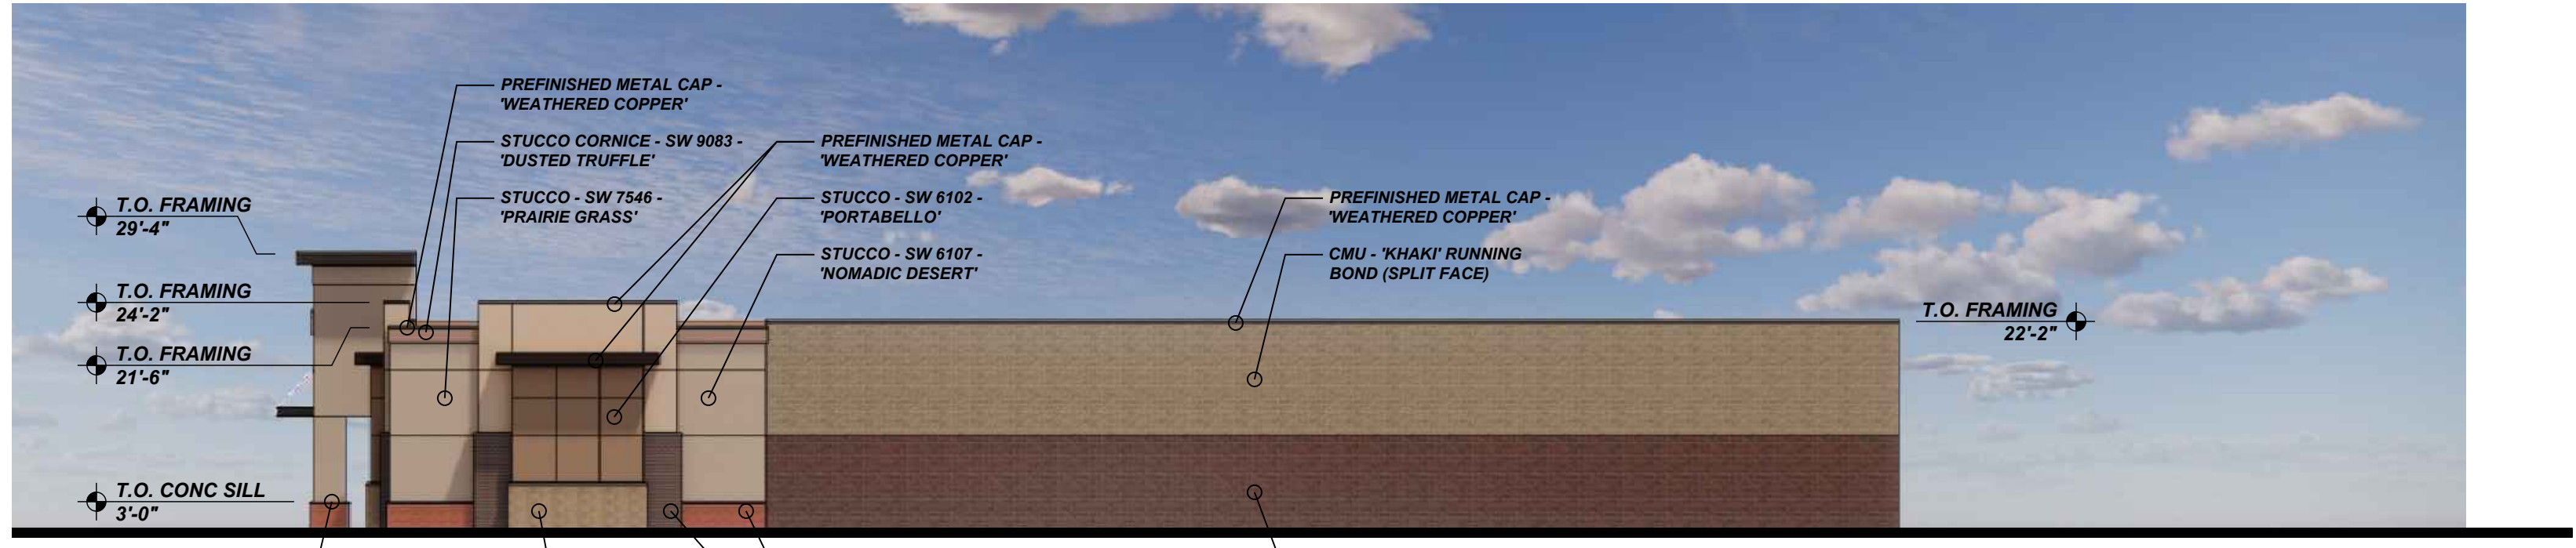

**2 BUILDING '5' WEST ELEVATION**  
 1/16" = 1'-0"

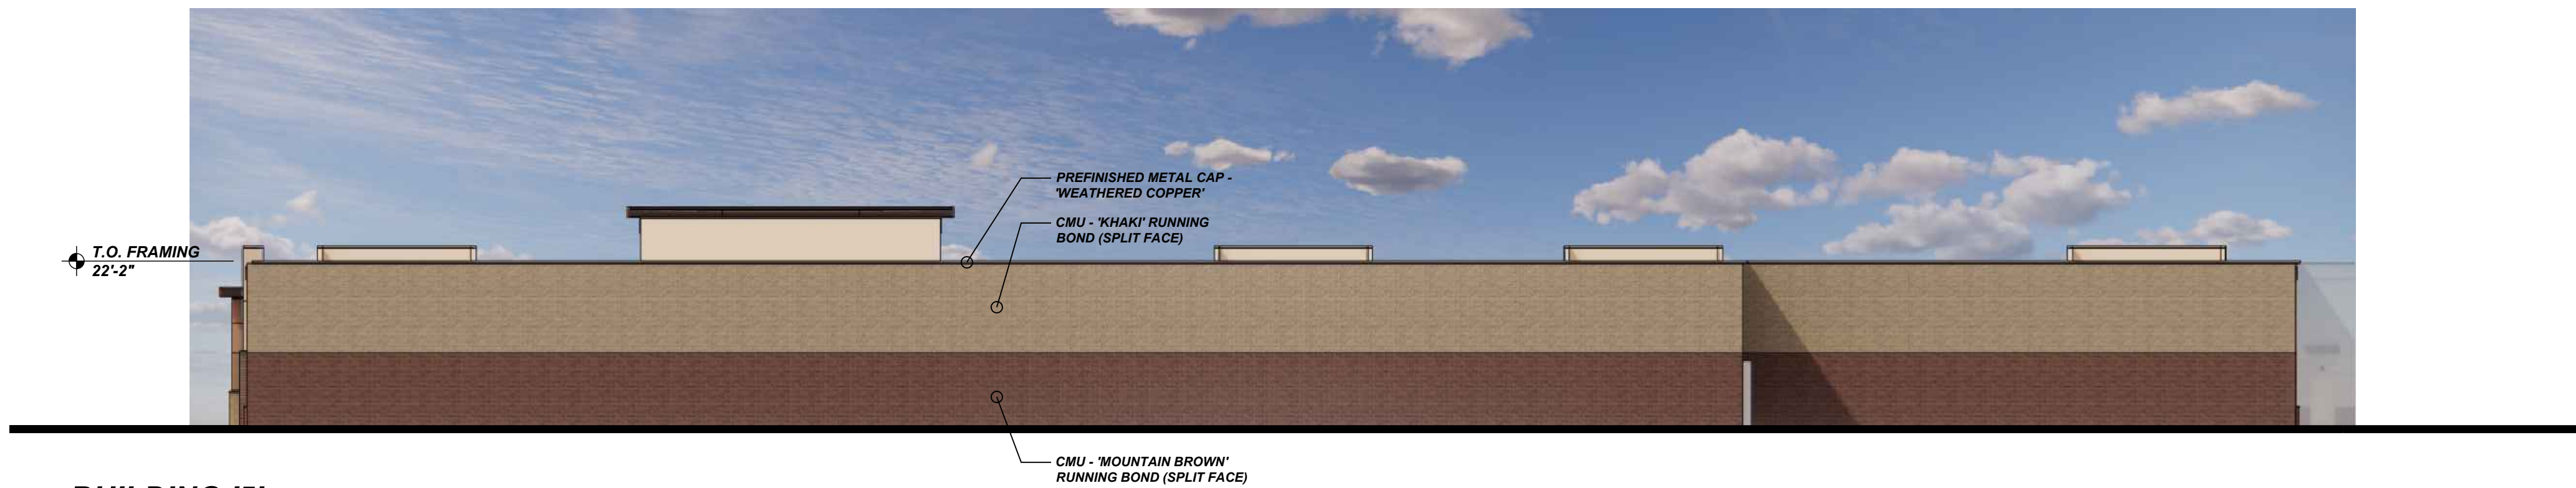

**3 BUILDING '5' SOUTH ELEVATION**  
 1/16" = 1'-0"




**4 BUILDING '5' EAST ELEVATION**  
 1/16" = 1'-0"

**PARKER VILLAGE**  
 NW 38TH AVE & NW PARKER STREET  
 CAMAS, WASHINGTON

**NOTE:**

- COLORS MAY NOT REPRESENT ACTUAL PRODUCT TONE OR TEXTURE.
- COLORS AND MATERIAL MAY CHANGE IN FINAL DESIGN.

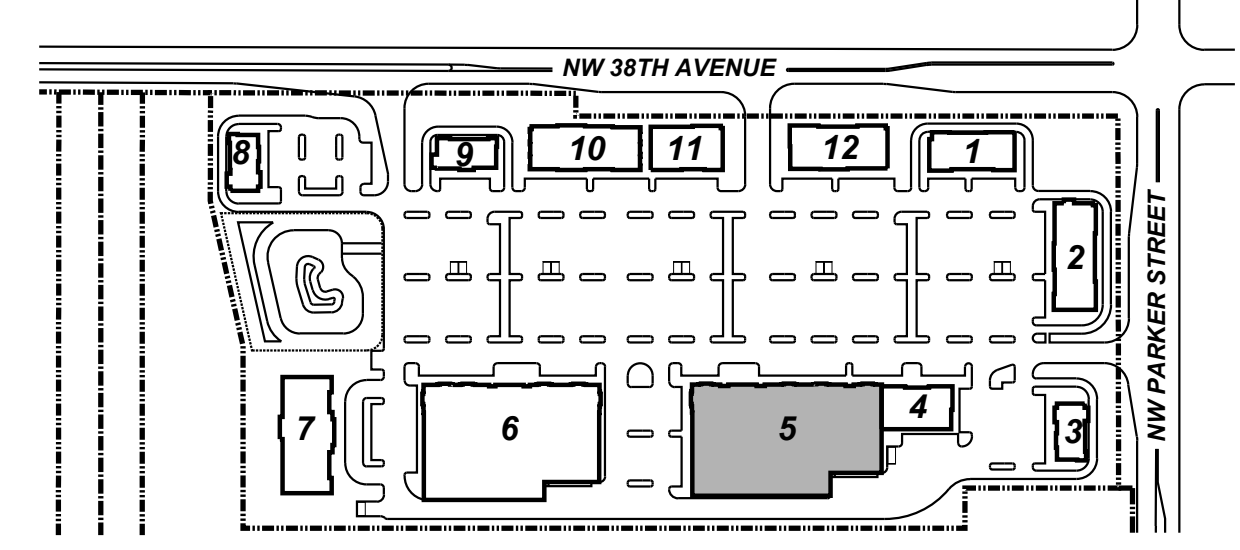

**KEY PLAN**  
 N.T.S.

**PROJECT NO.**  
 2025-101

**DATE:**  
 06/10/2025

**DRAWN BY:**  
 MEB

**CHECKED BY:**  
 FMS


**REVISIONS**

---

2025-101 Building Elevations /  
 Blg 05 Elevs

**BUILDING '5'**


**EL-5**

 


**SCHMIDT**  
**ARCHITECTS, P.C.**  
 16101 SW 72ND AVENUE  
 SUITE 135  
 PORTLAND, OR 97224  
 (503) 220-8517  
 www.schmidtarchitectspc.com




**1 BUILDING '6'**  
**NORTH ELEVATION**  
 1/16" = 1'-0"

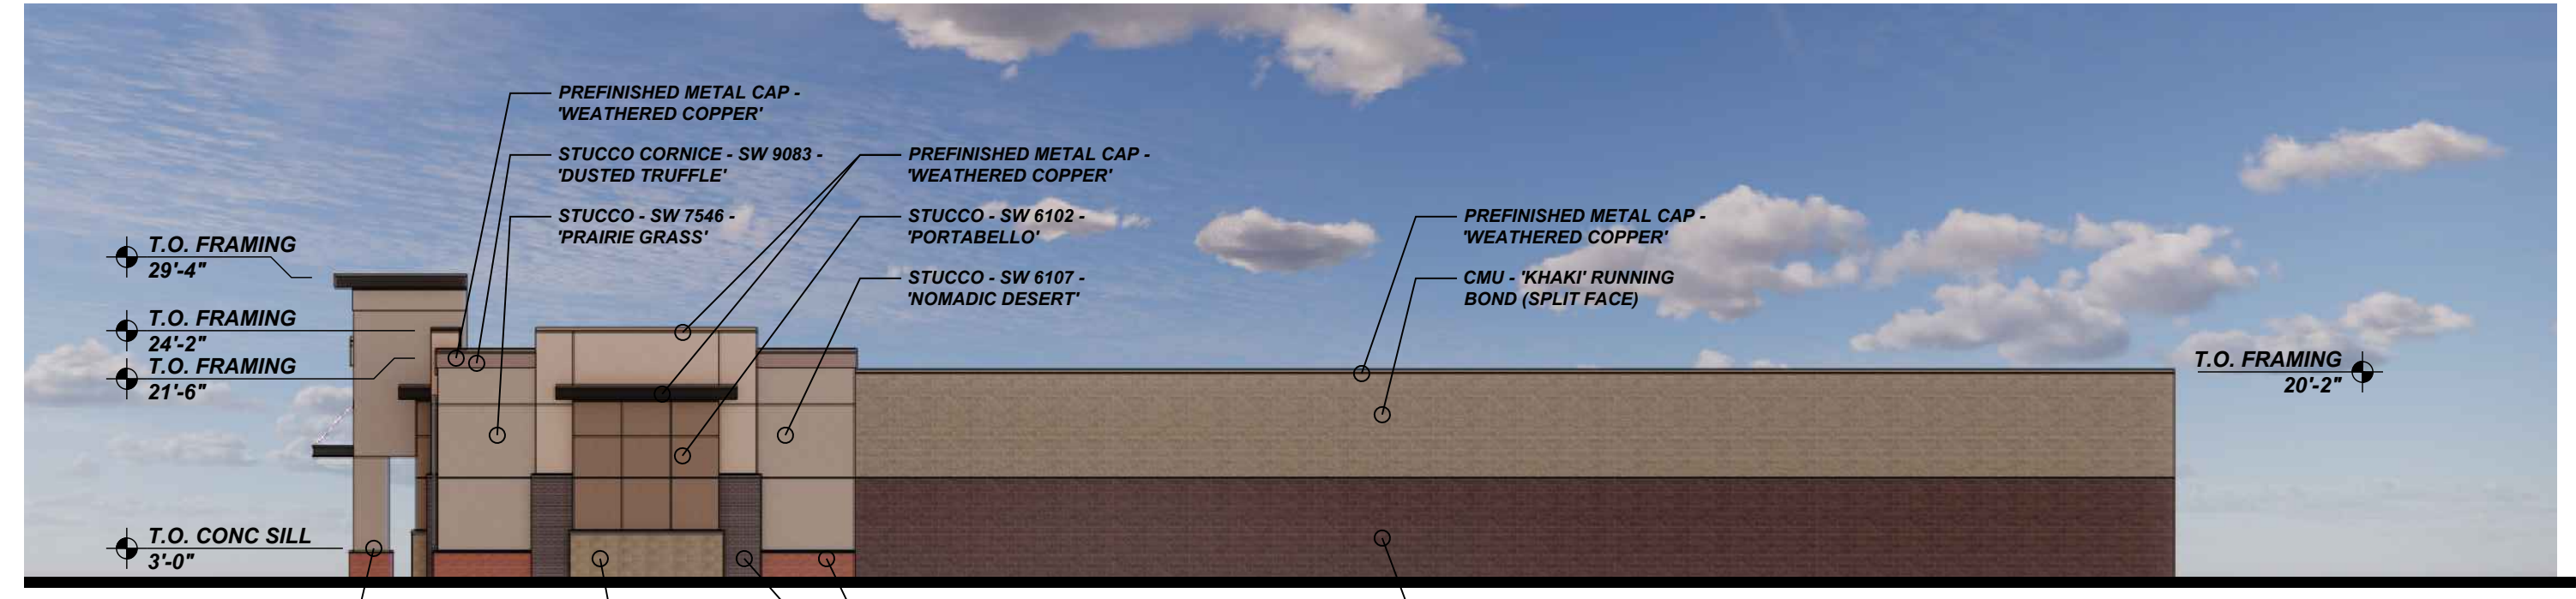

**2 BUILDING '6'**  
**WEST ELEVATION**  
 1/16" = 1'-0"

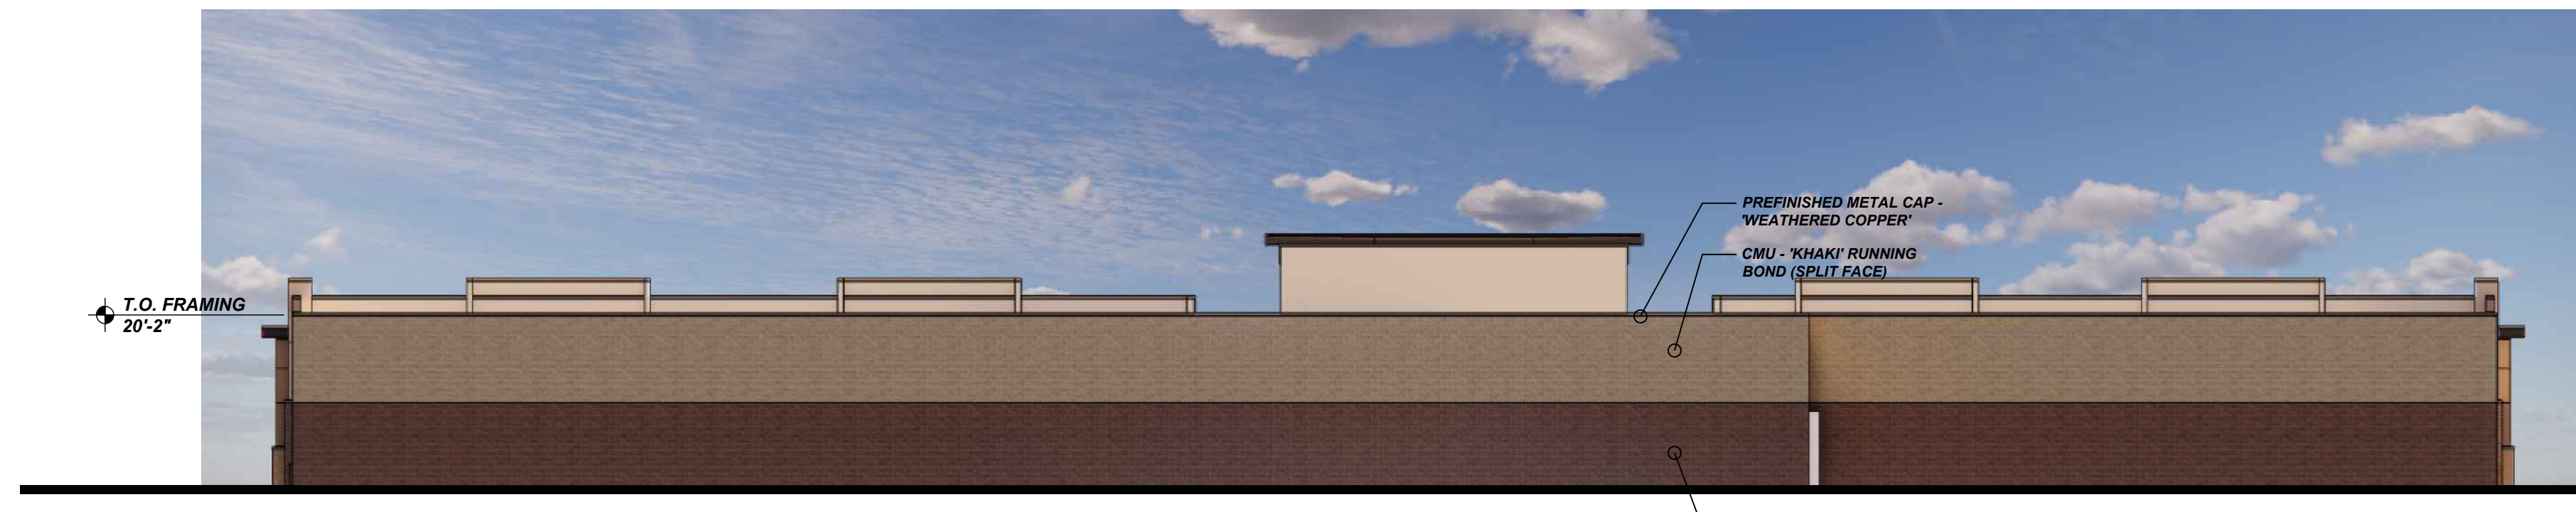


**3 BUILDING '6'**  
**SOUTH ELEVATION**  
 1/16" = 1'-0"

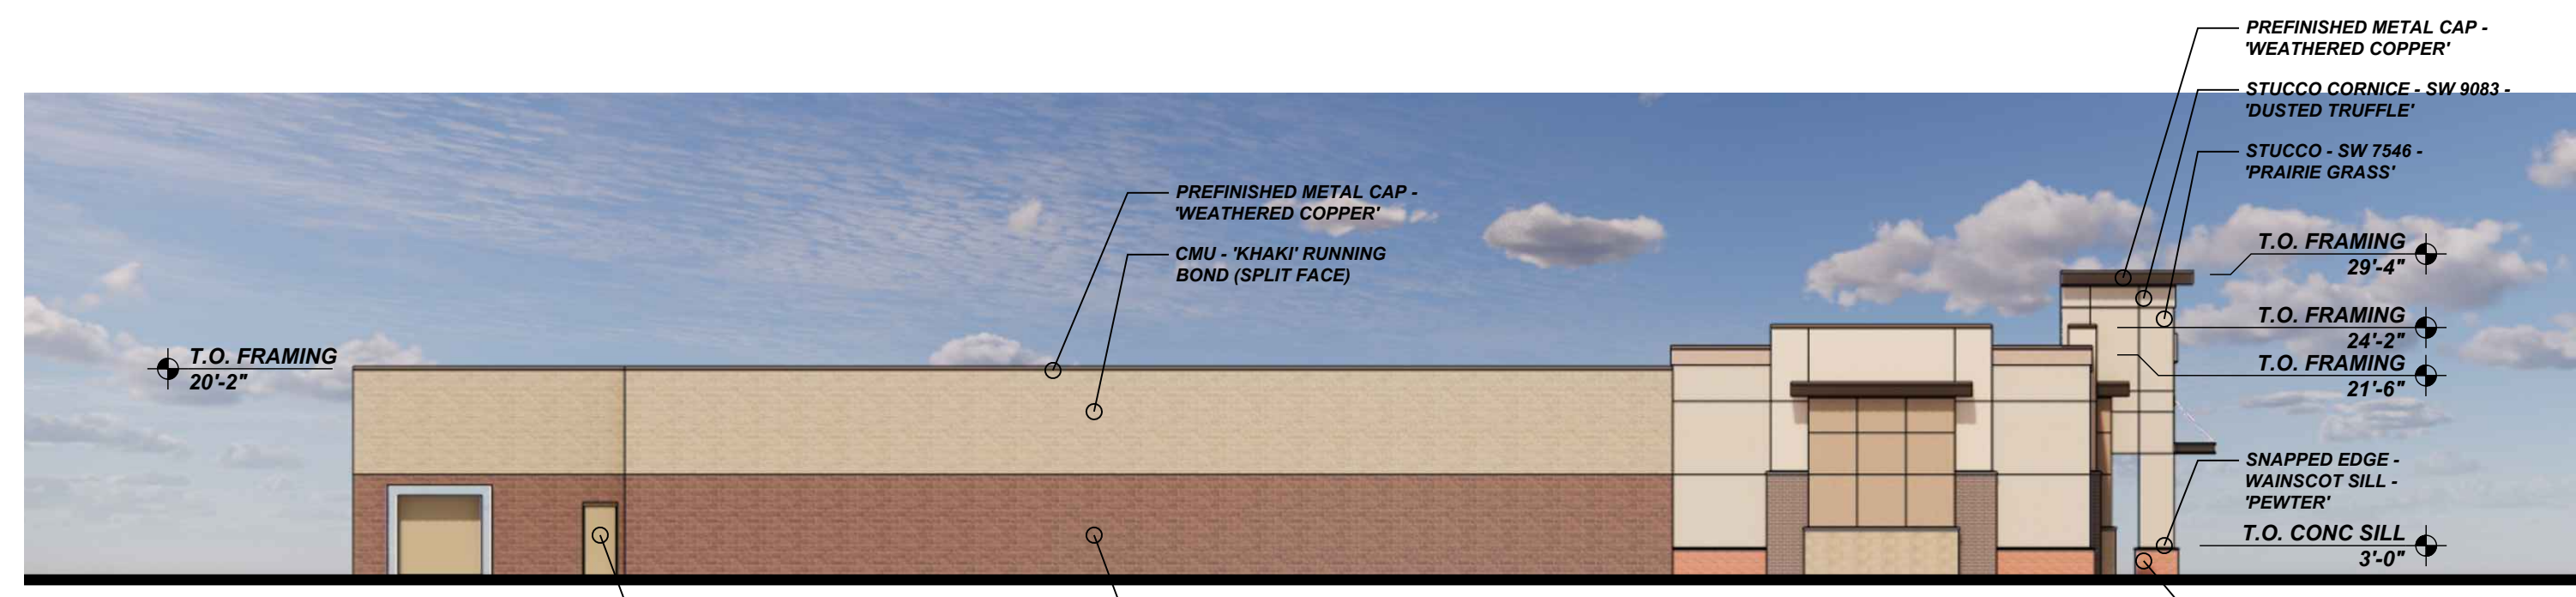

**4 BUILDING '6'**  
**EAST ELEVATION**  
 1/16" = 1'-0"

**NOTE:**

- COLORS MAY NOT REPRESENT ACTUAL PRODUCT TONE OR TEXTURE.
- COLORS AND MATERIAL MAY CHANGE IN FINAL DESIGN.

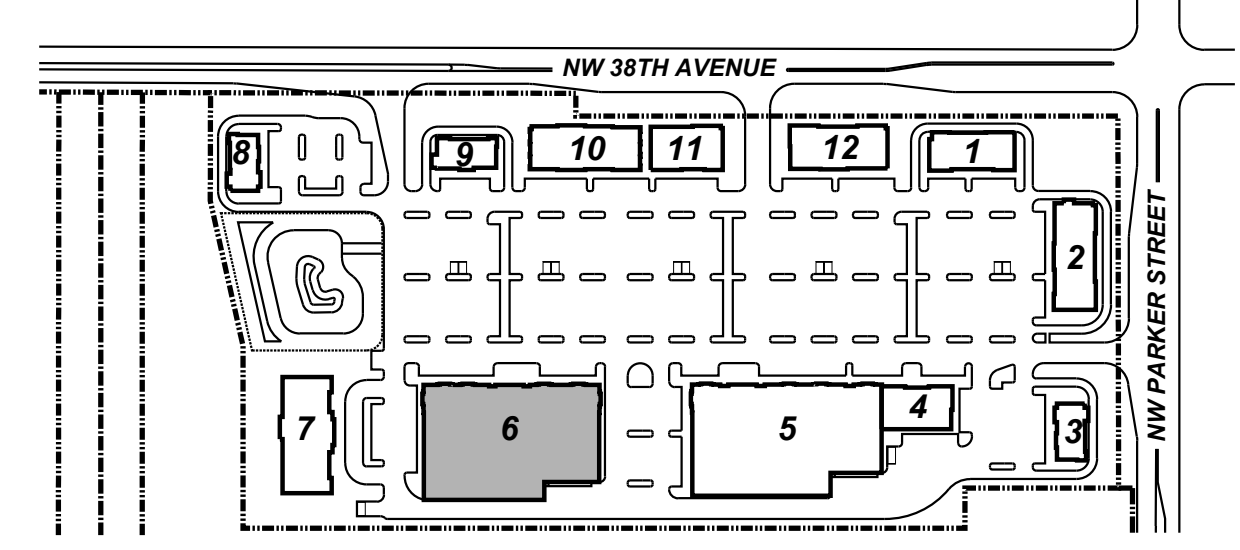

**KEY PLAN**  
 N.T.S.

**PARKER VILLAGE**  
 NW 38TH AVE & NW PARKER STREET  
 CAMAS, WASHINGTON

**PROJECT NO.**  
 2025-101

**DATE:**  
 06/10/2025

**DRAWN BY:**  
 MEB

**CHECKED BY:**  
 FMS


**REVISIONS**

---

2025-101 Building Elevations /  
 Blg 10' Elev

**BUILDING '6'**

**EL-6**

 

**SCHMIDT**  
**ARCHITECTS, P.C.**  
 16101 SW 72ND AVENUE  
 SUITE 135  
 PORTLAND, OR 97224  
 (503) 220-8517  
 www.schmidtarchitectspc.com

**PARKER VILLAGE**  
 NW 38TH AVE & NW PARKER STREET  
 CAMAS, WASHINGTON




**BUILDING '7'**  
**EAST ELEVATION**

1/8" = 1'-0"




**BUILDING '7'**  
**NORTH ELEVATION**

1/8" = 1'-0"

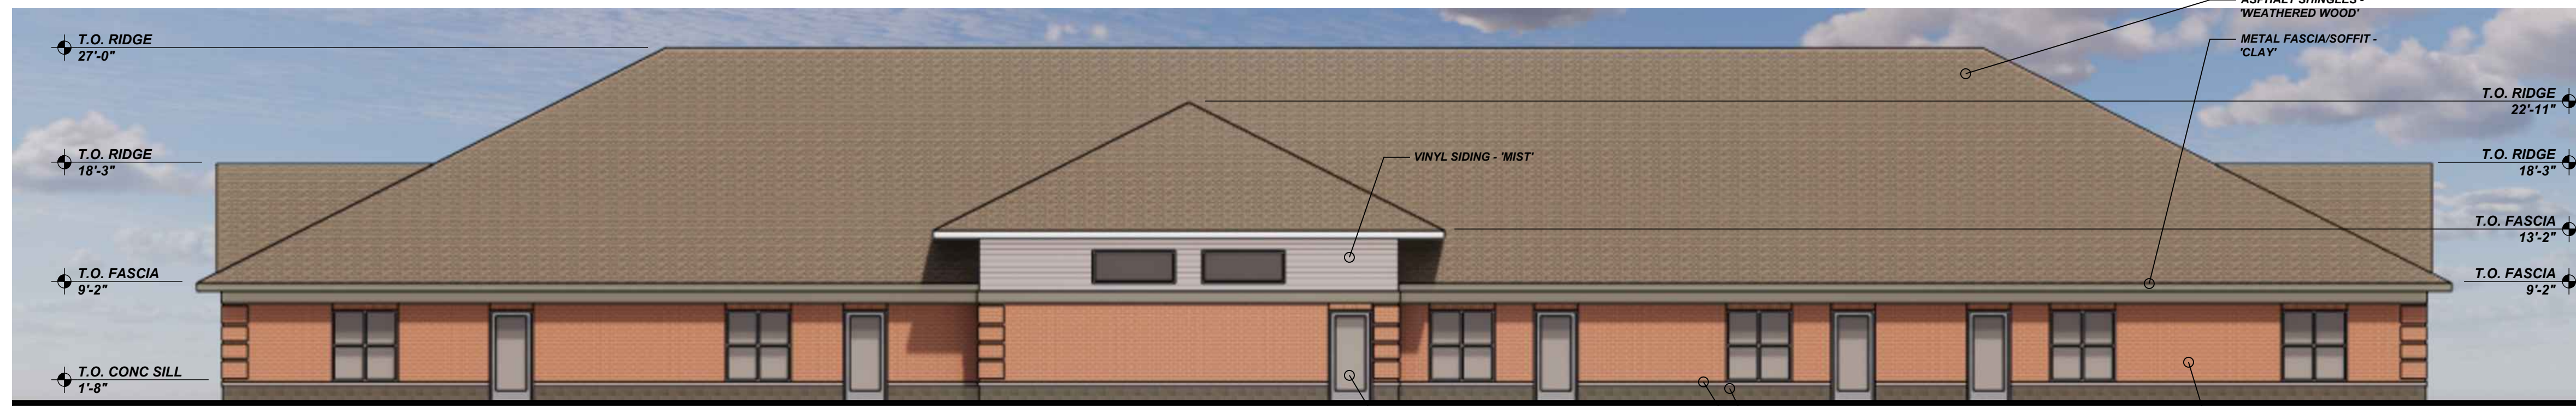

**BUILDING '7'**  
**WEST ELEVATION**

1/8" = 1'-0"

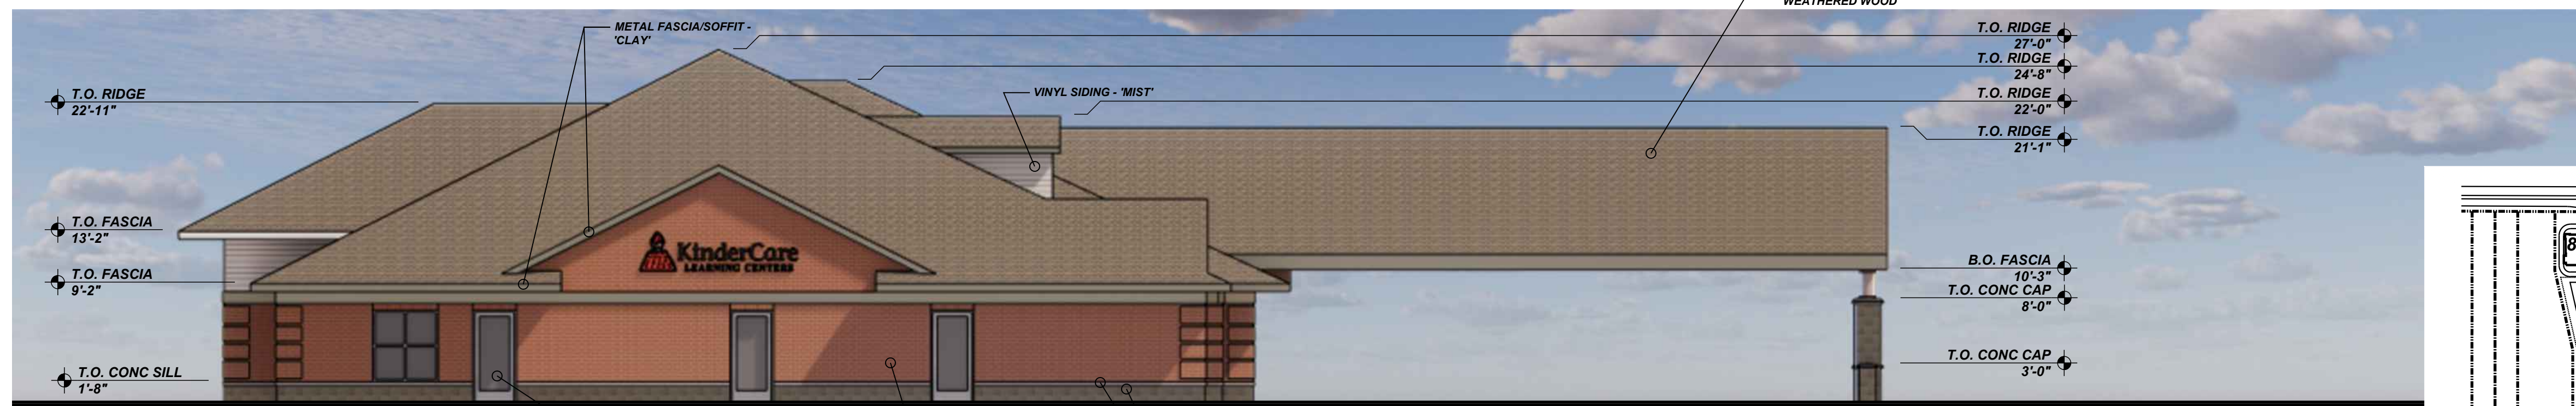


**BUILDING '7'**  
**SOUTH ELEVATION**

1/8" = 1'-0"

**NOTE:**

- COLORS MAY NOT REPRESENT ACTUAL PRODUCT TONE OR TEXTURE.
- COLORS AND MATERIAL MAY CHANGE IN FINAL DESIGN.

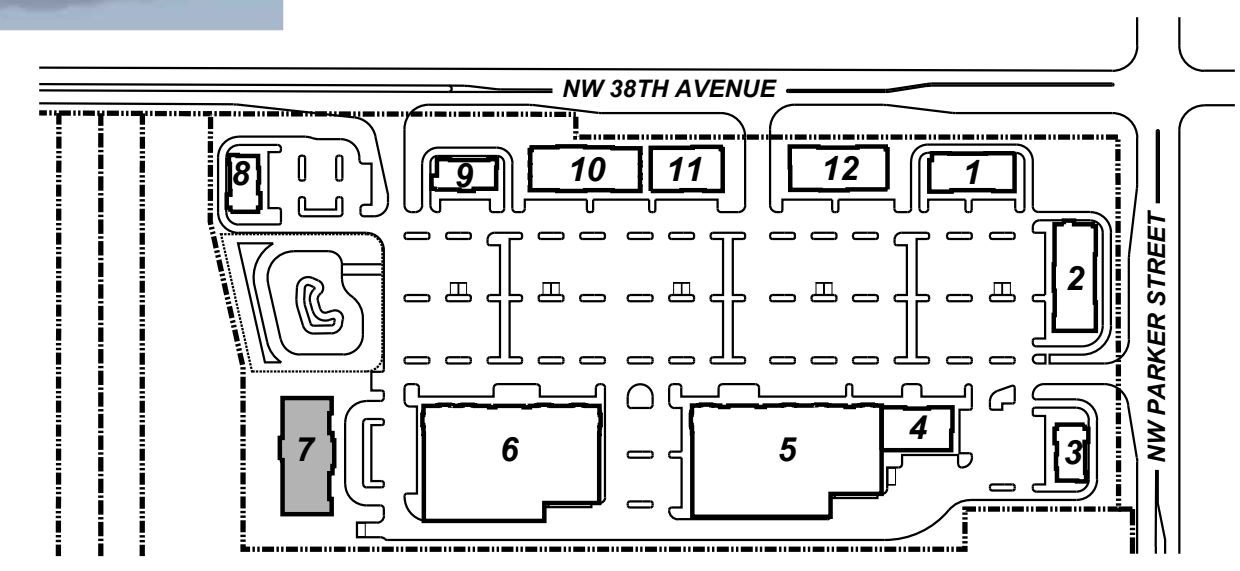

**KEY PLAN**  
 N.T.S.

**PROJECT NO.**  
 2025-101

**DATE:**  
 06/10/2025

**DRAWN BY:**  
 MEB


**CHECKED BY:**  
 FMS

**REVISIONS**


2025-101 Building Elevations / Bldg 07 Elevs

**BUILDING '7'**


**EL-7**

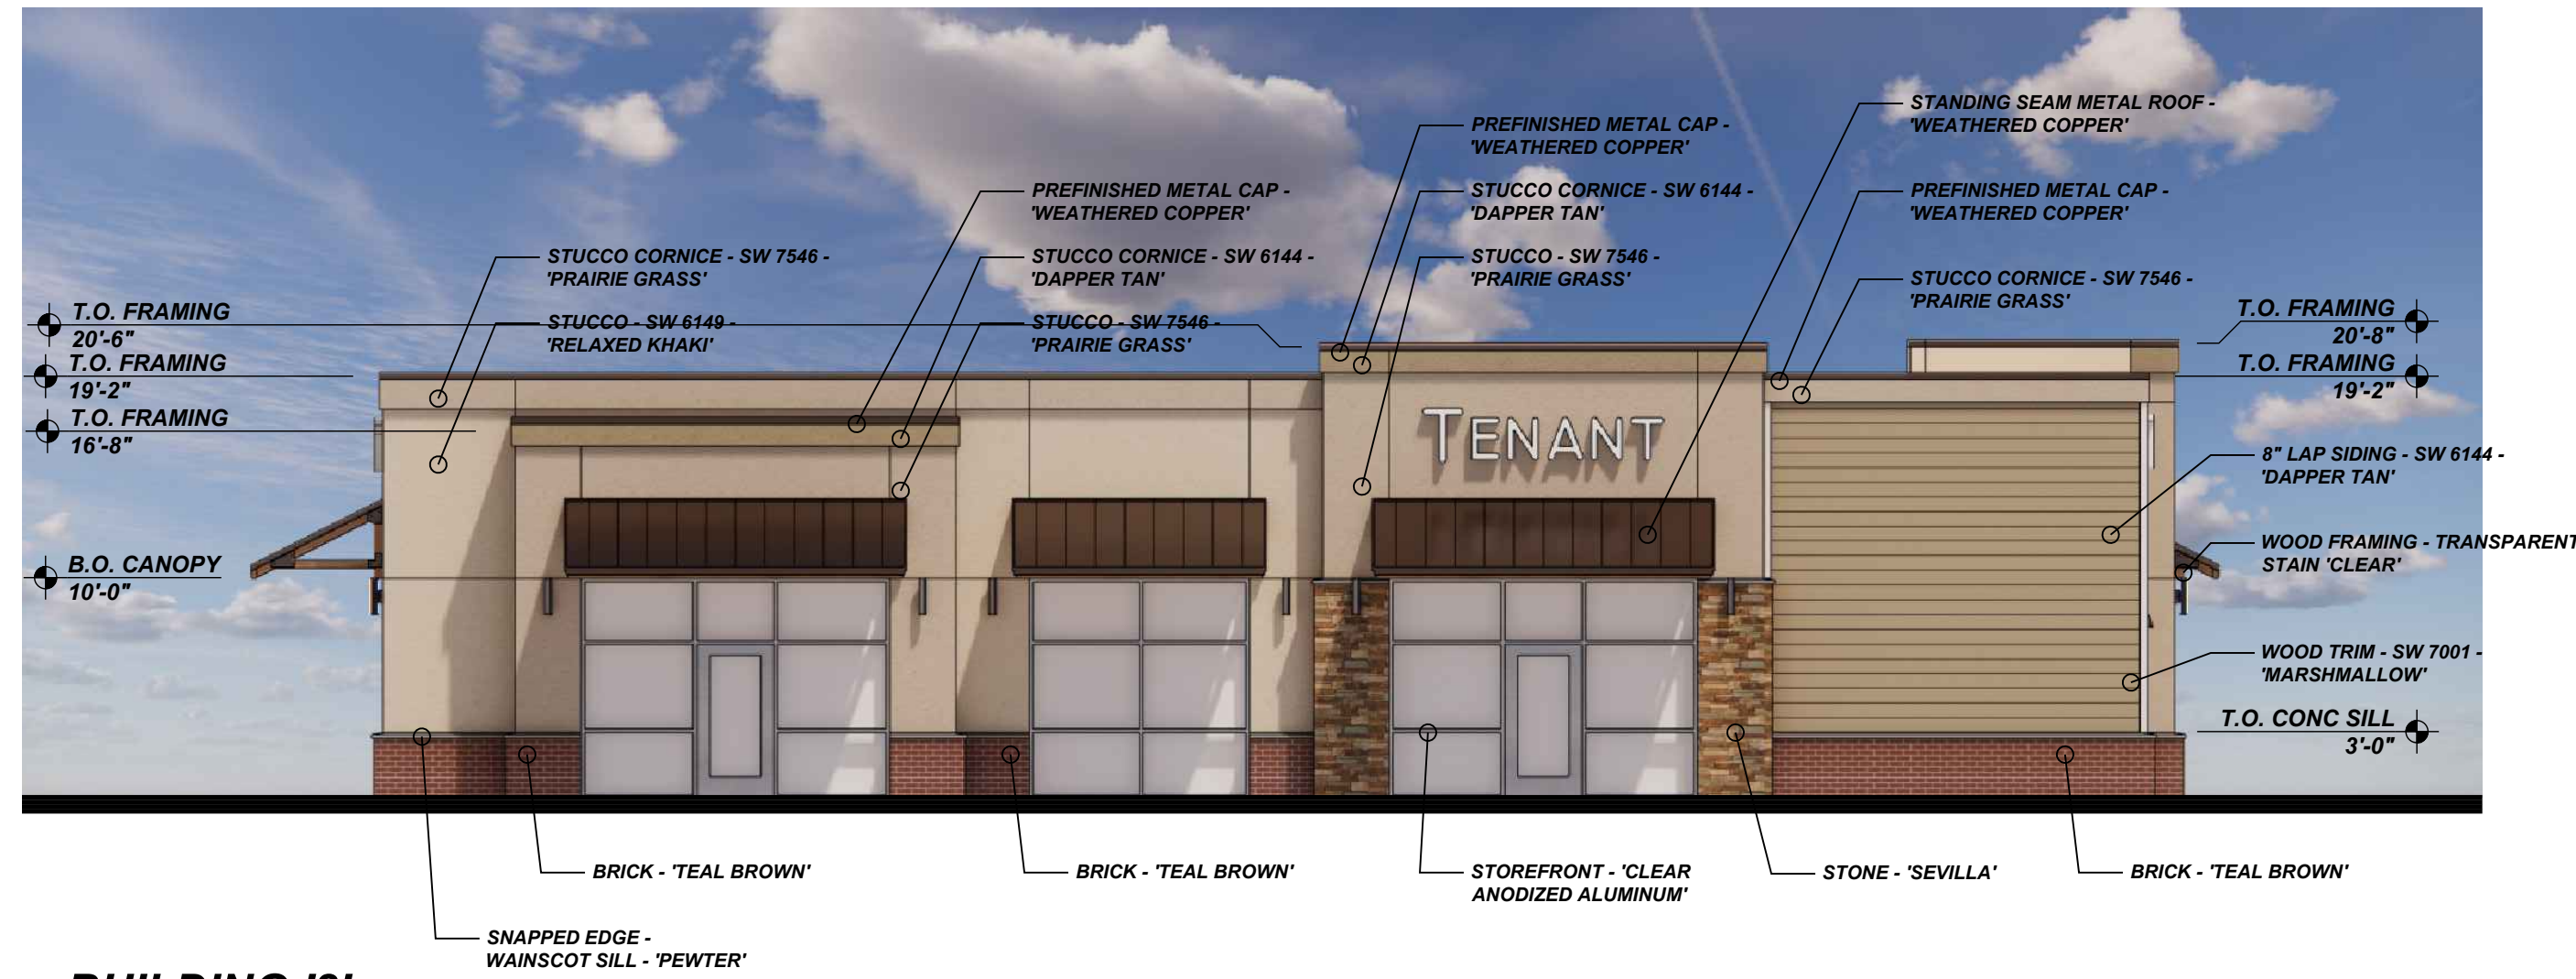


**1 BUILDING '8'**  
**EAST ELEVATION**  
 1/8" = 1'-0"

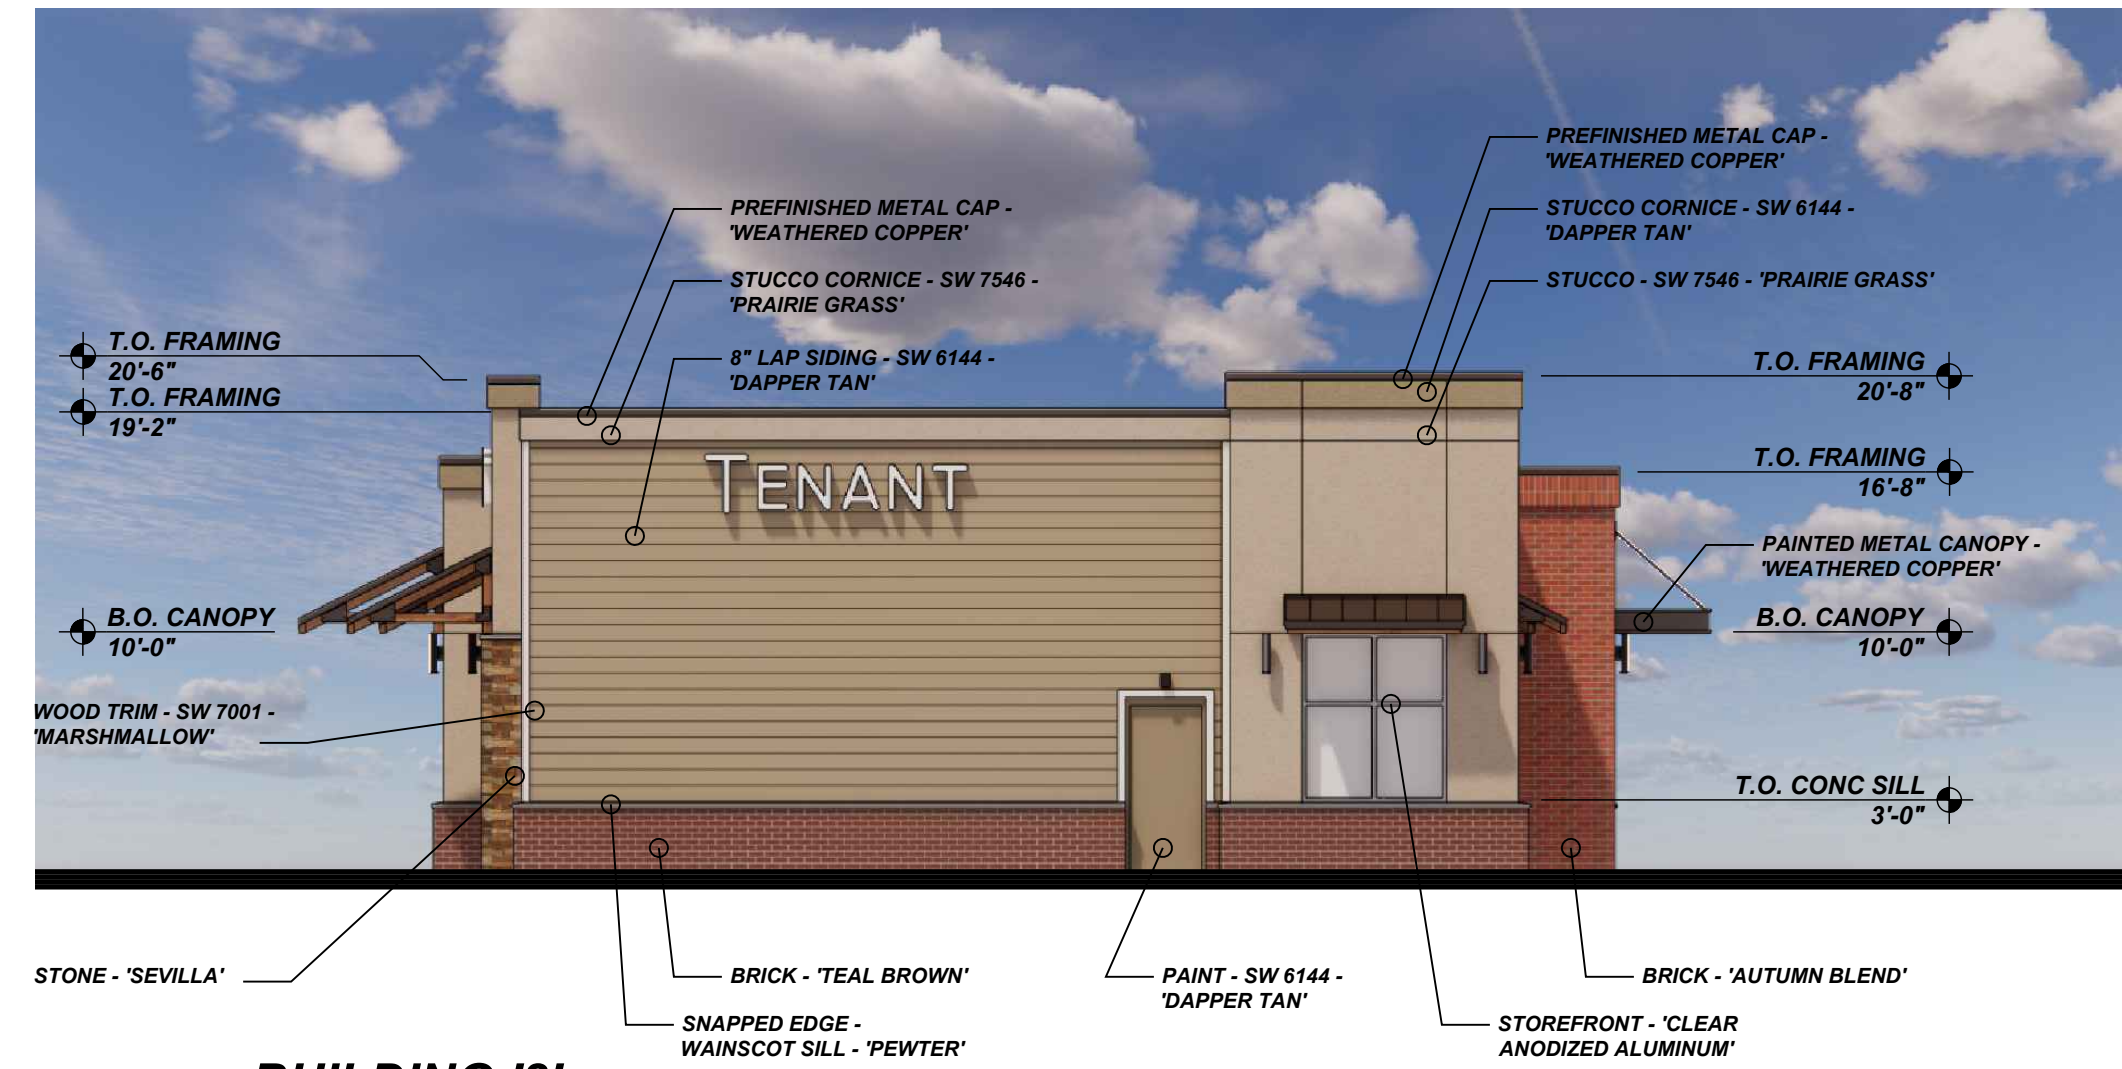

**2 BUILDING '8'**  
**NORTH ELEVATION**  
 1/8" = 1'-0"

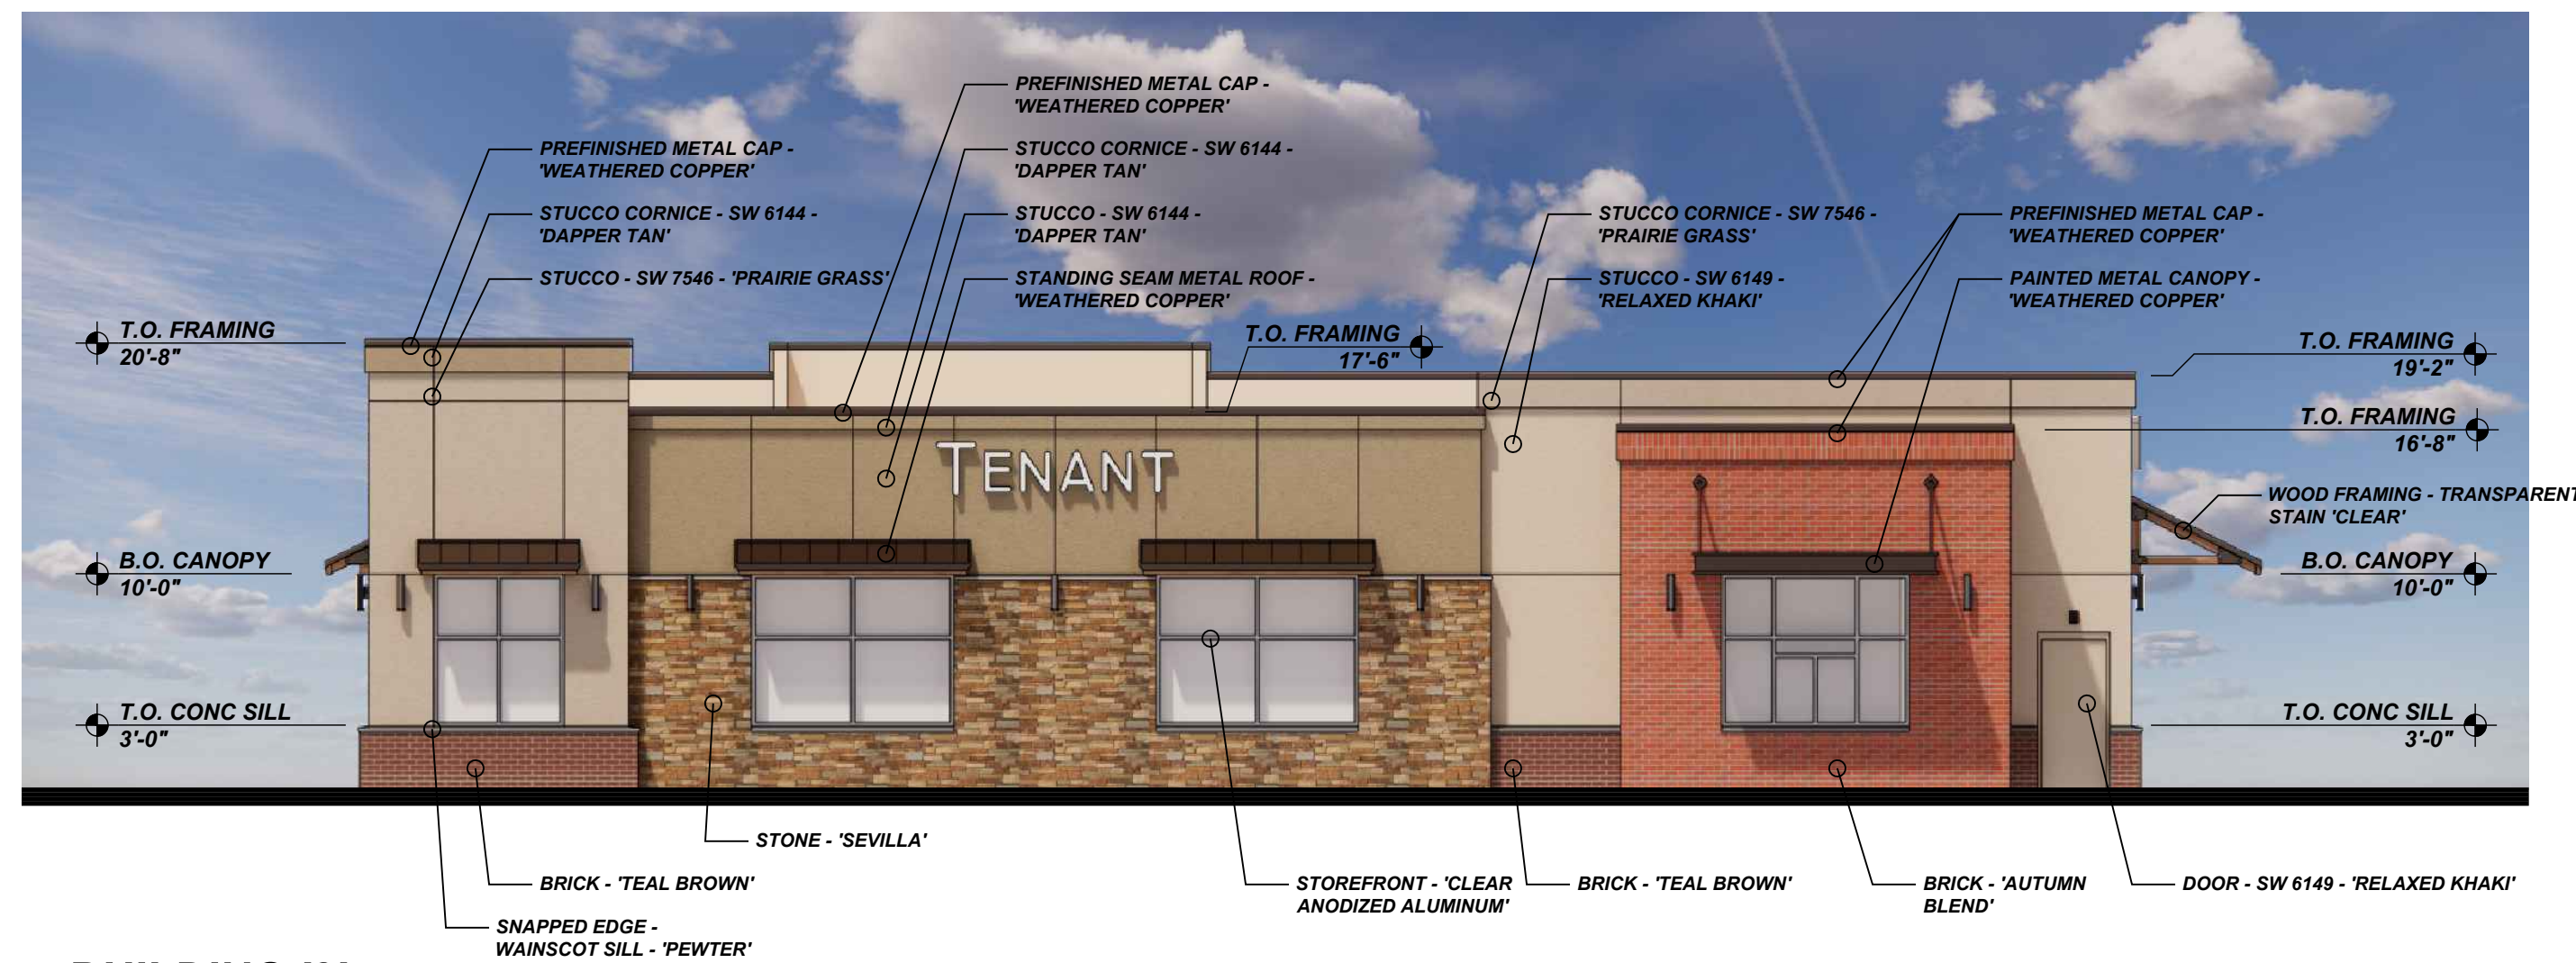


**3 BUILDING '8'**  
**WEST ELEVATION**  
 1/8" = 1'-0"

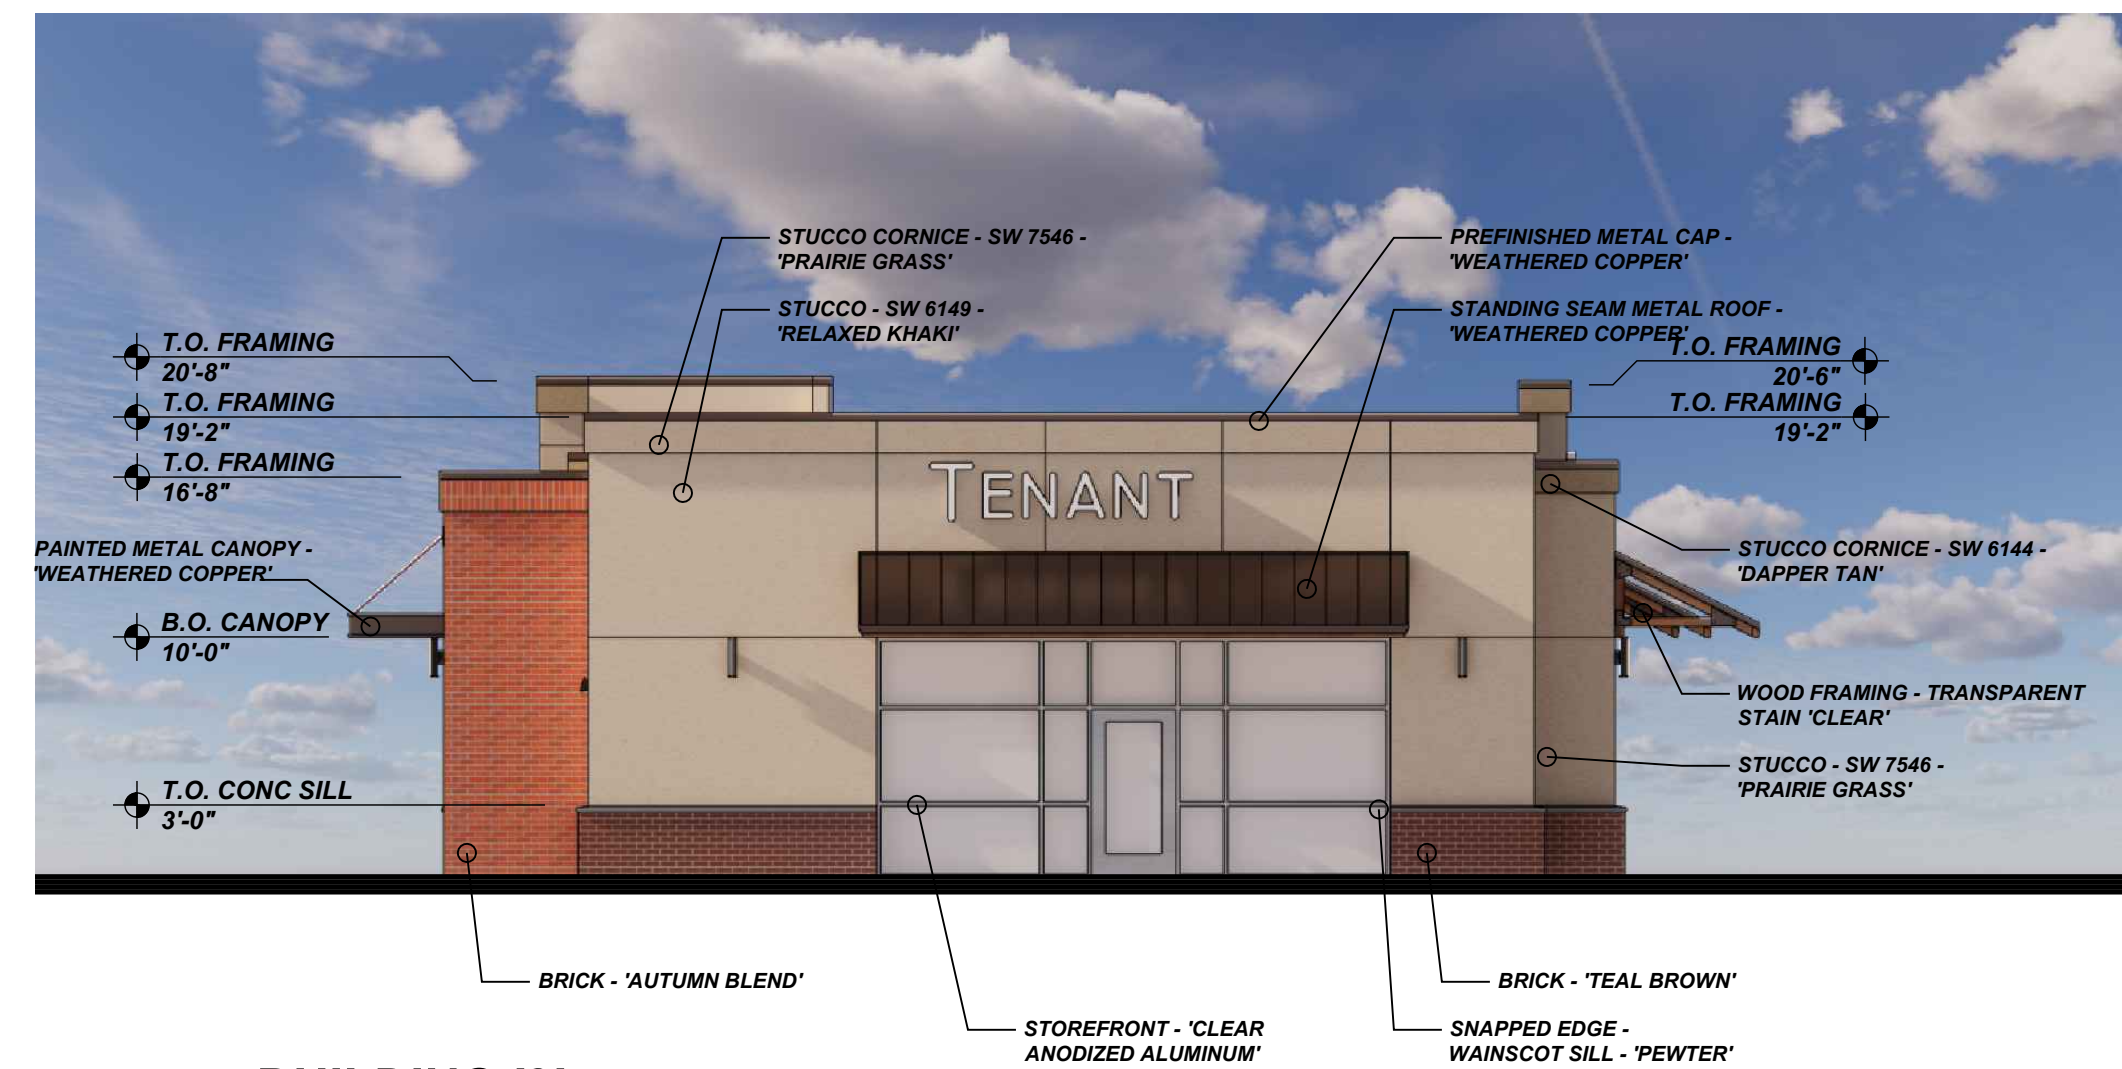

**4 BUILDING '8'**  
**SOUTH ELEVATION**  
 1/8" = 1'-0"

- NOTE:**
- COLORS MAY NOT REPRESENT ACTUAL PRODUCT TONE OR TEXTURE.
  - COLORS AND MATERIAL MAY CHANGE IN FINAL DESIGN.

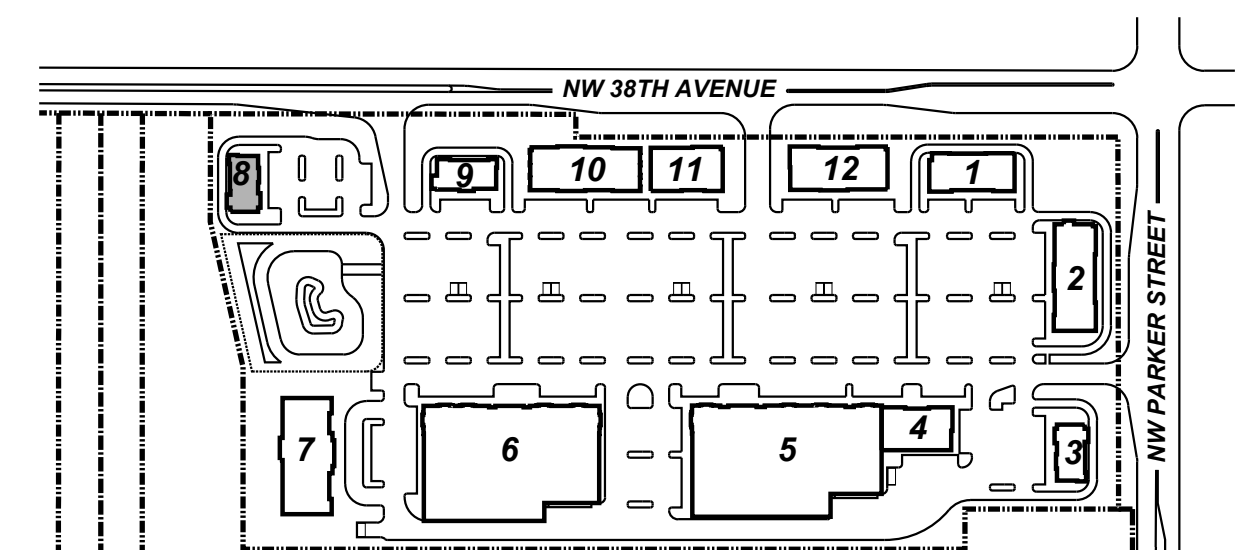

**KEY PLAN**  
 N.T.S.


<b>PROJECT NO.</b> 2025-101
<b>DATE:</b> 06/10/2025
<b>DRAWN BY:</b> MEB
<b>CHECKED BY:</b> FMS
<b>REVISIONS</b>

2025-101 Building Elevations / Blg Elev


**BUILDING '8'**  
**EL-8**

**SCHMIDT**  
**ARCHITECTS, P.C.**  
 16101 SW 72ND AVENUE  
 SUITE 135  
 PORTLAND, OR 97224  
 (503) 220-8517  
 www.schmidtarchitectspc.com


**PARKER VILLAGE**  
 NW 38TH AVE & NW PARKER STREET  
 CAMAS, WASHINGTON

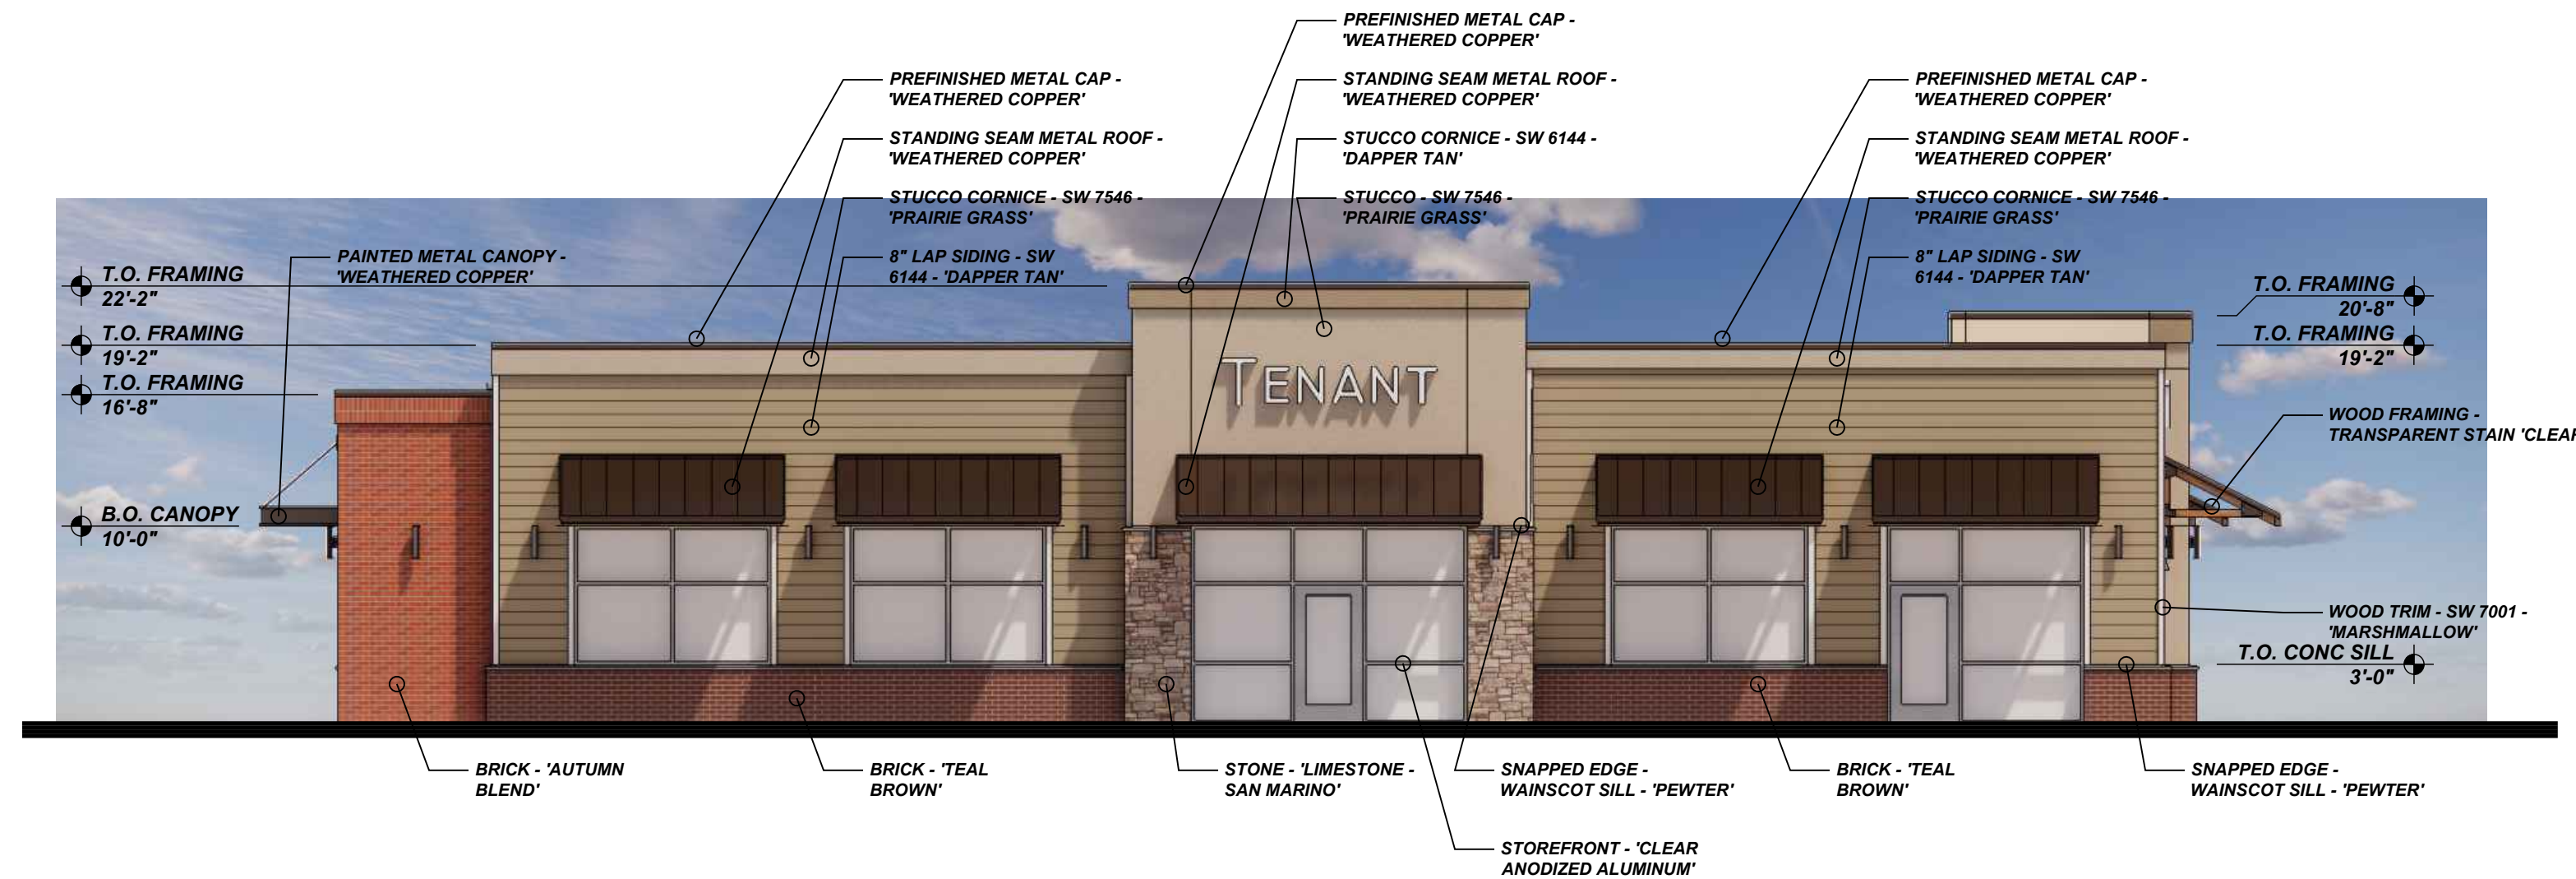


**1 BUILDING '9'**  
**SOUTH ELEVATION**  
 1/8" = 1'-0"

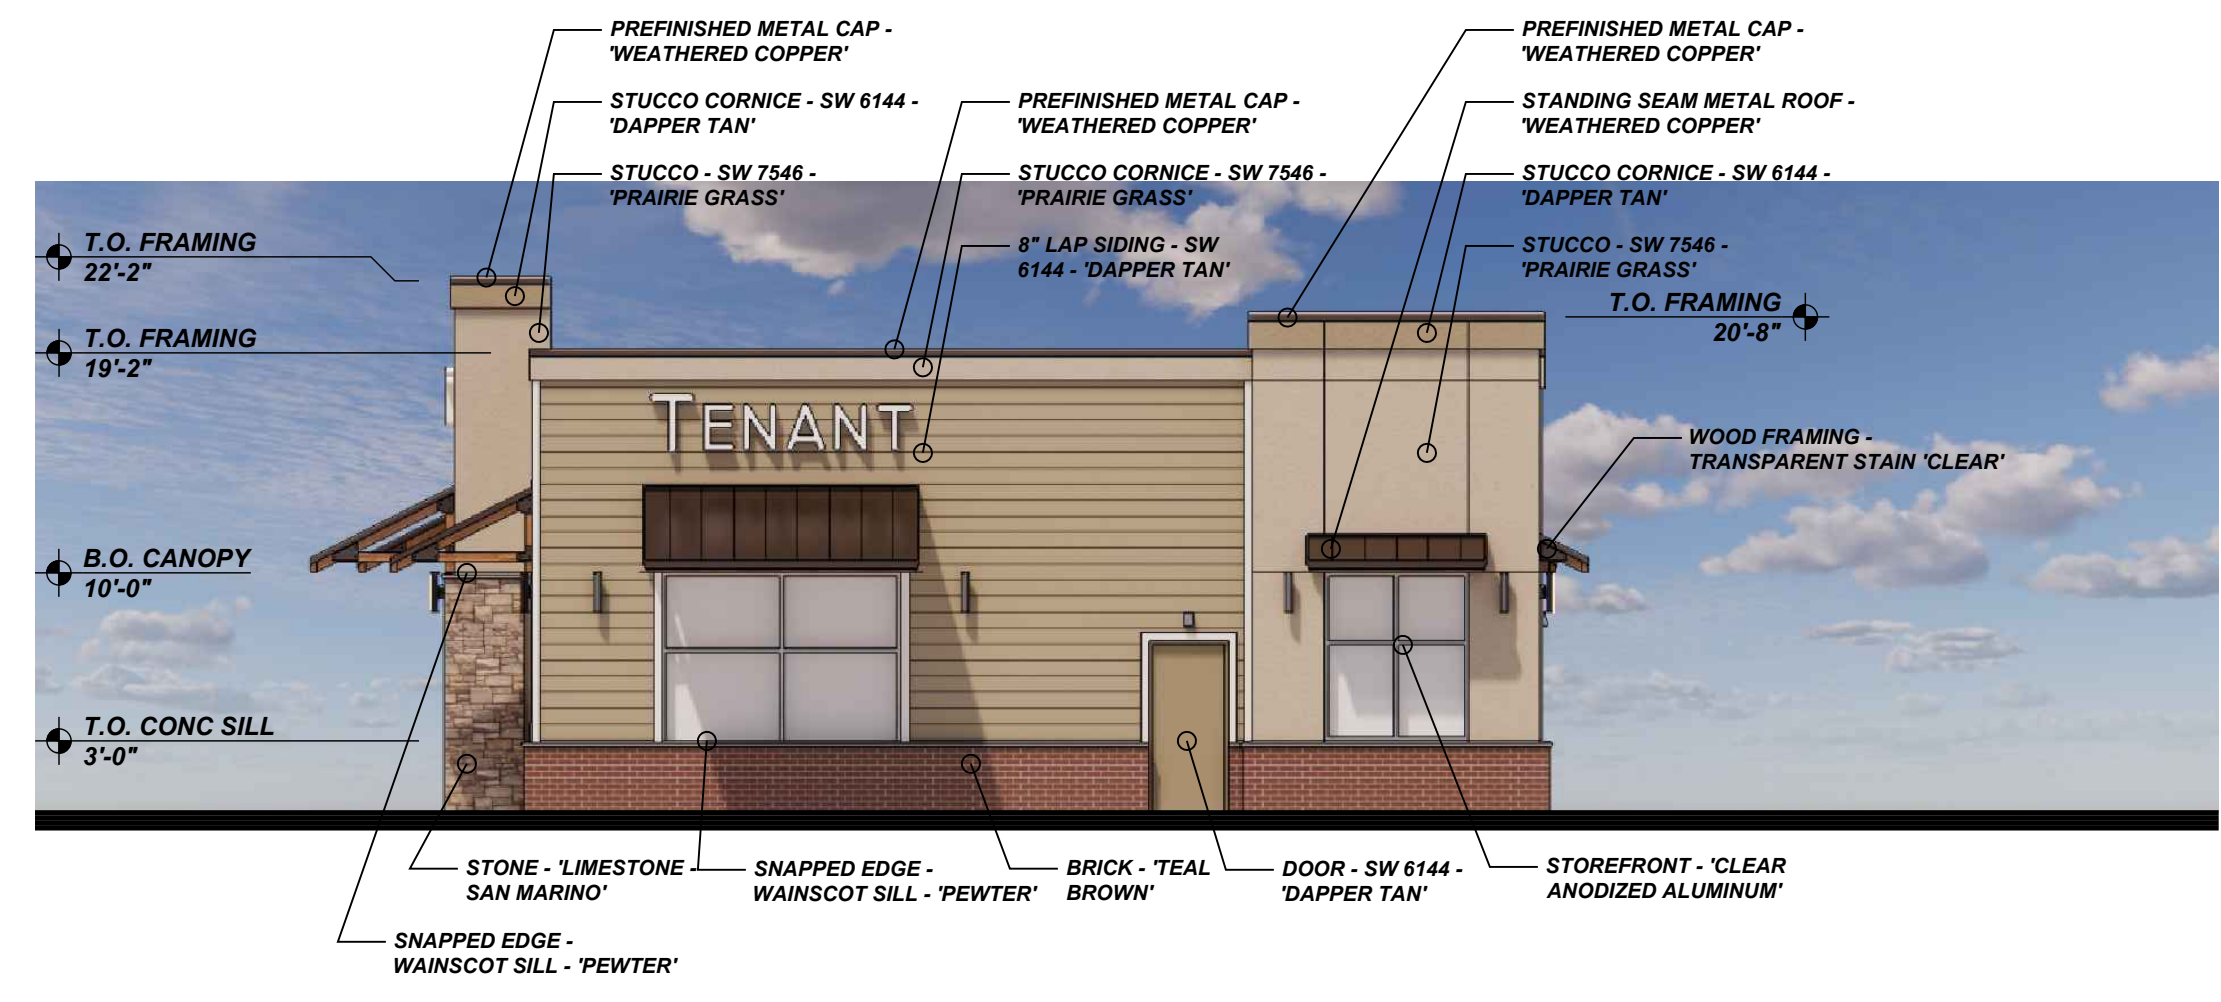

**2 BUILDING '9'**  
**EAST ELEVATION**  
 1/8" = 1'-0"

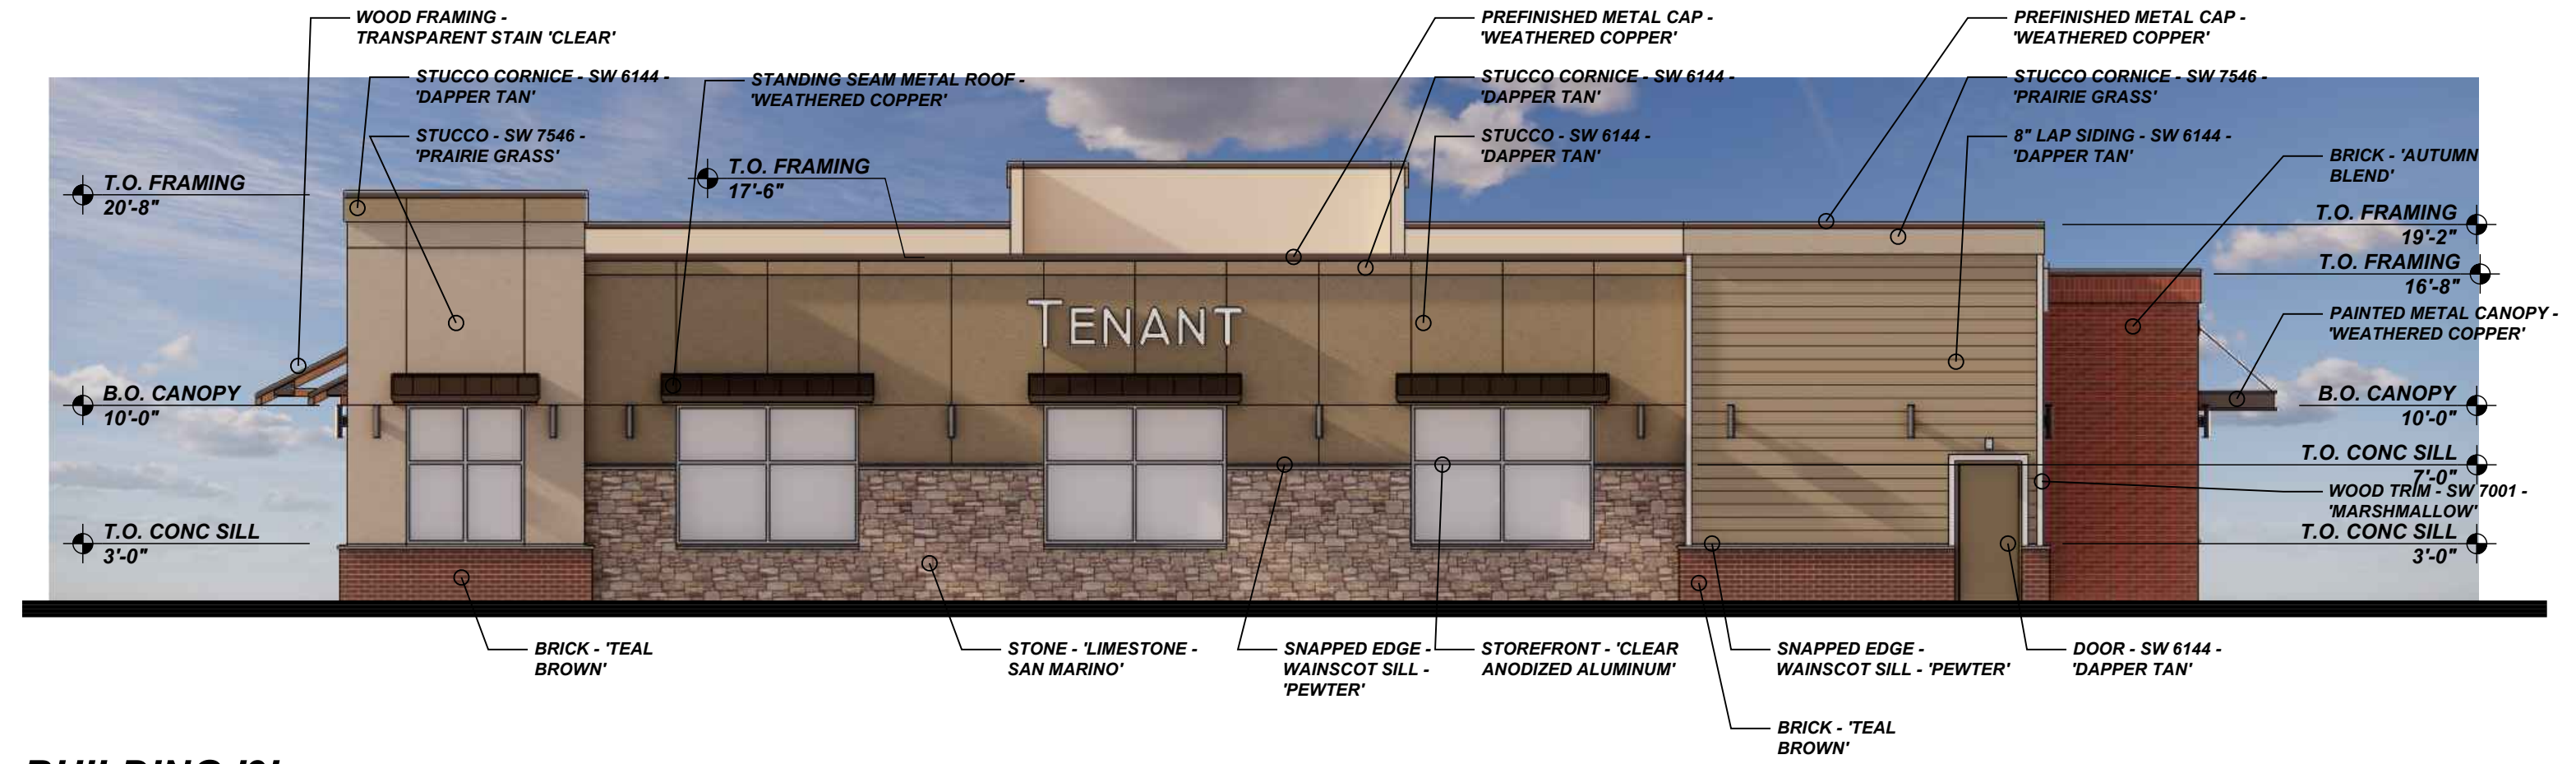


**3 BUILDING '9'**  
**NORTH ELEVATION**  
 1/8" = 1'-0"

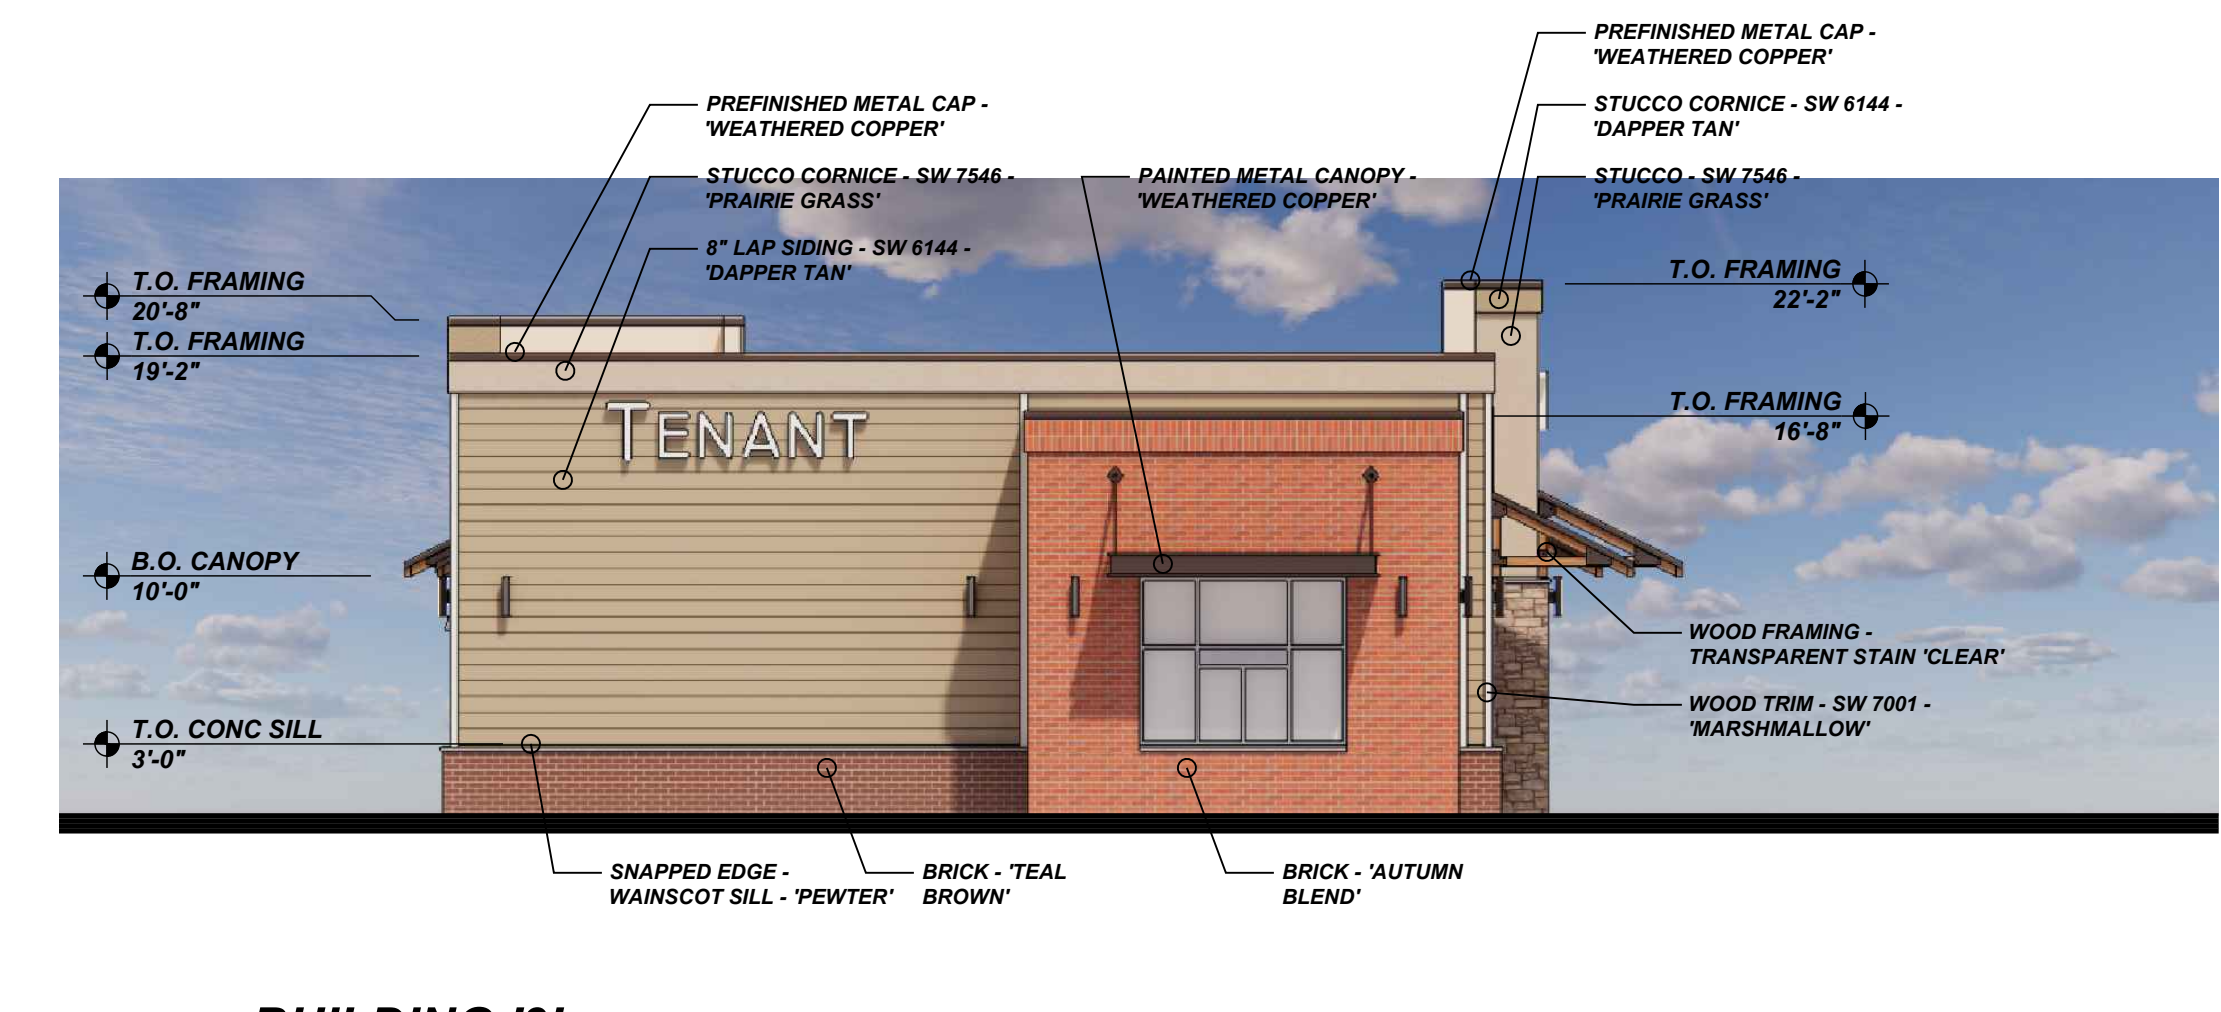

**4 BUILDING '9'**  
**WEST ELEVATION**  
 1/8" = 1'-0"

**NOTE:**


- COLORS MAY NOT REPRESENT ACTUAL PRODUCT TONE OR TEXTURE.
- COLORS AND MATERIAL MAY CHANGE IN FINAL DESIGN.

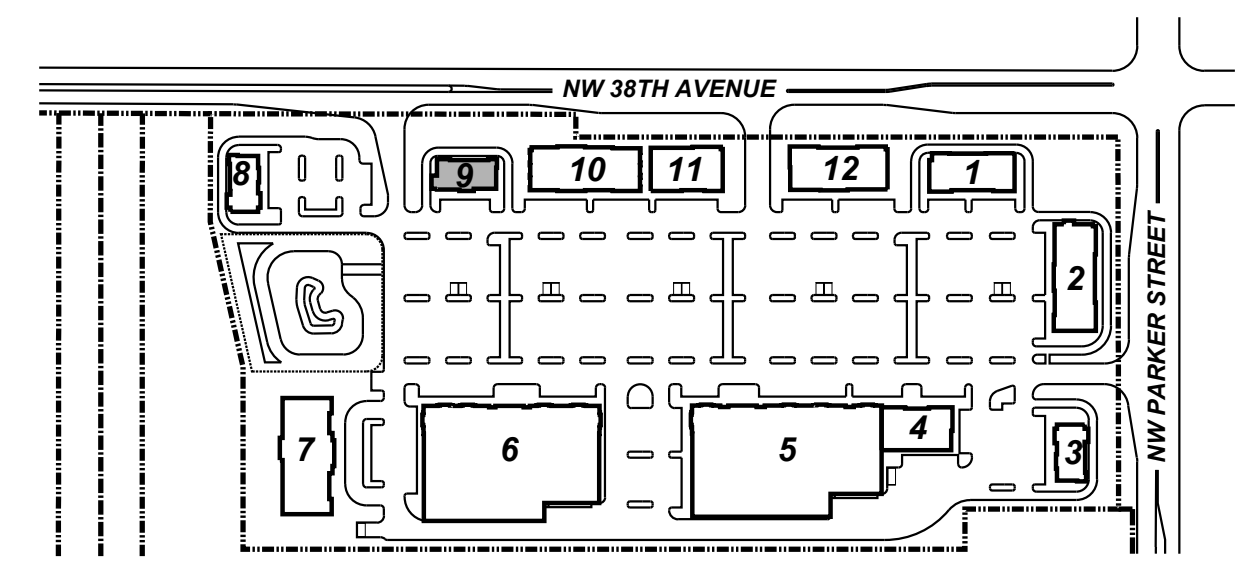

**KEY PLAN**  
 N.T.S.

<b>PROJECT NO.</b> 2025-101
<b>DATE:</b> 06/10/2025
<b>DRAWN BY:</b> MEB
<b>CHECKED BY:</b> FMS
<b>REVISIONS</b>
2025-101 Building Elevations / Bldg 09 Elevs

**BUILDING '9'**  
**EL-9**

 


**SCHMIDT**  
**ARCHITECTS, P.C.**  
 16101 SW 72ND AVENUE  
 SUITE 135  
 PORTLAND, OR 97224  
 (503) 220-8517  
 www.schmidtarchitectspc.com


**PARKER VILLAGE**  
 NW 38TH AVE & NW PARKER STREET  
 CAMAS, WASHINGTON




**1 BUILDING '10'**  
**SOUTH ELEVATION**  
 1/8" = 1'-0"

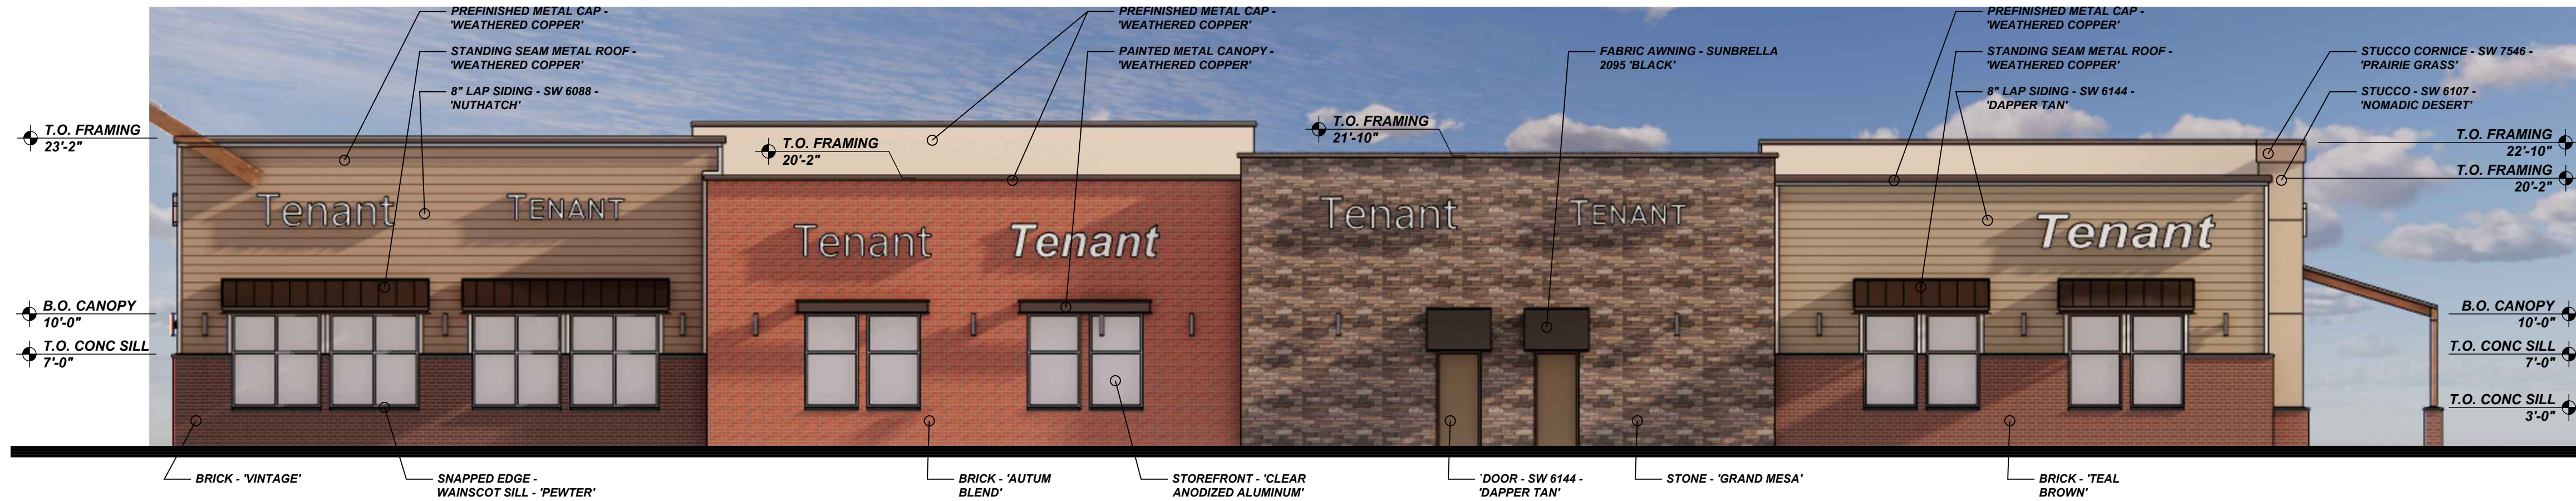

**2 BUILDING '10'**  
**NORTH ELEVATION**  
 1/8" = 1'-0"

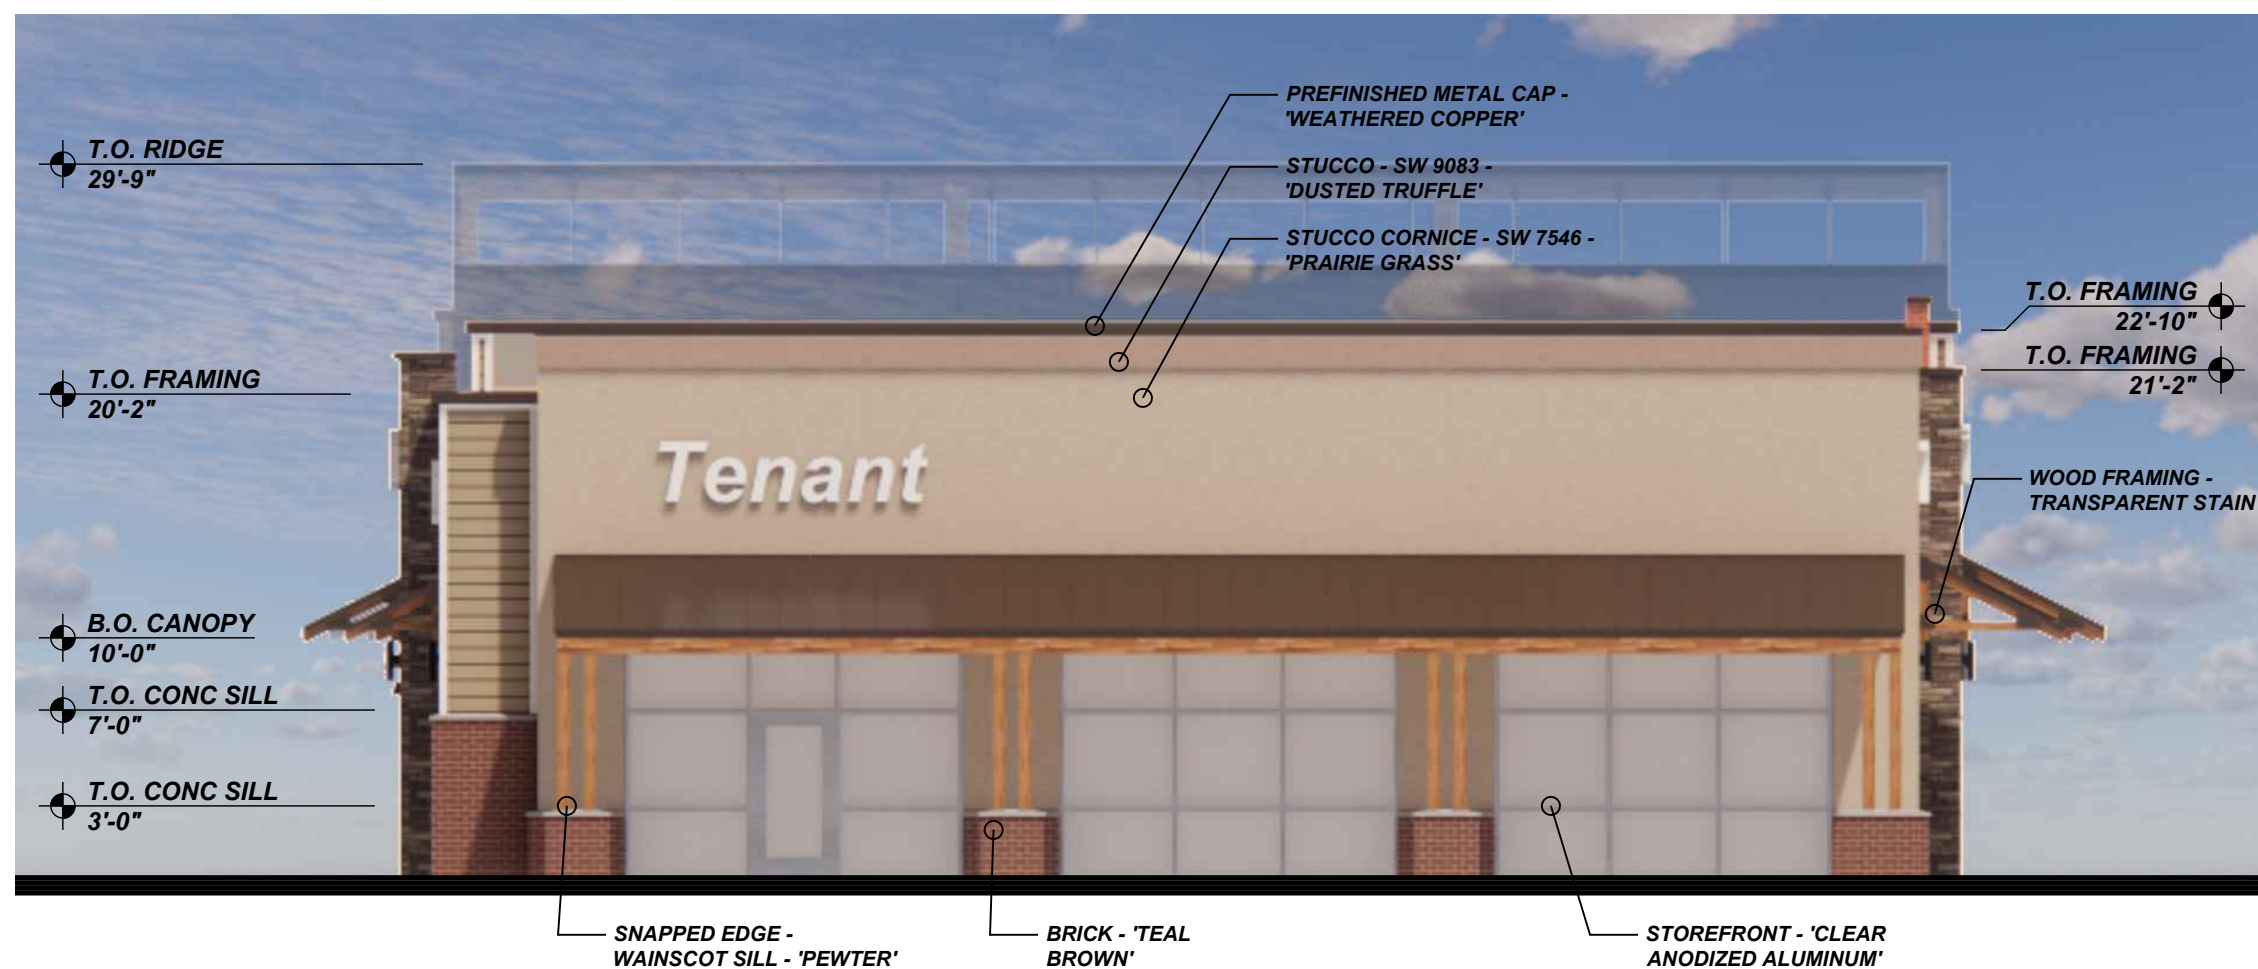


**3 BUILDING '10'**  
**WEST ELEVATION**  
 1/8" = 1'-0"

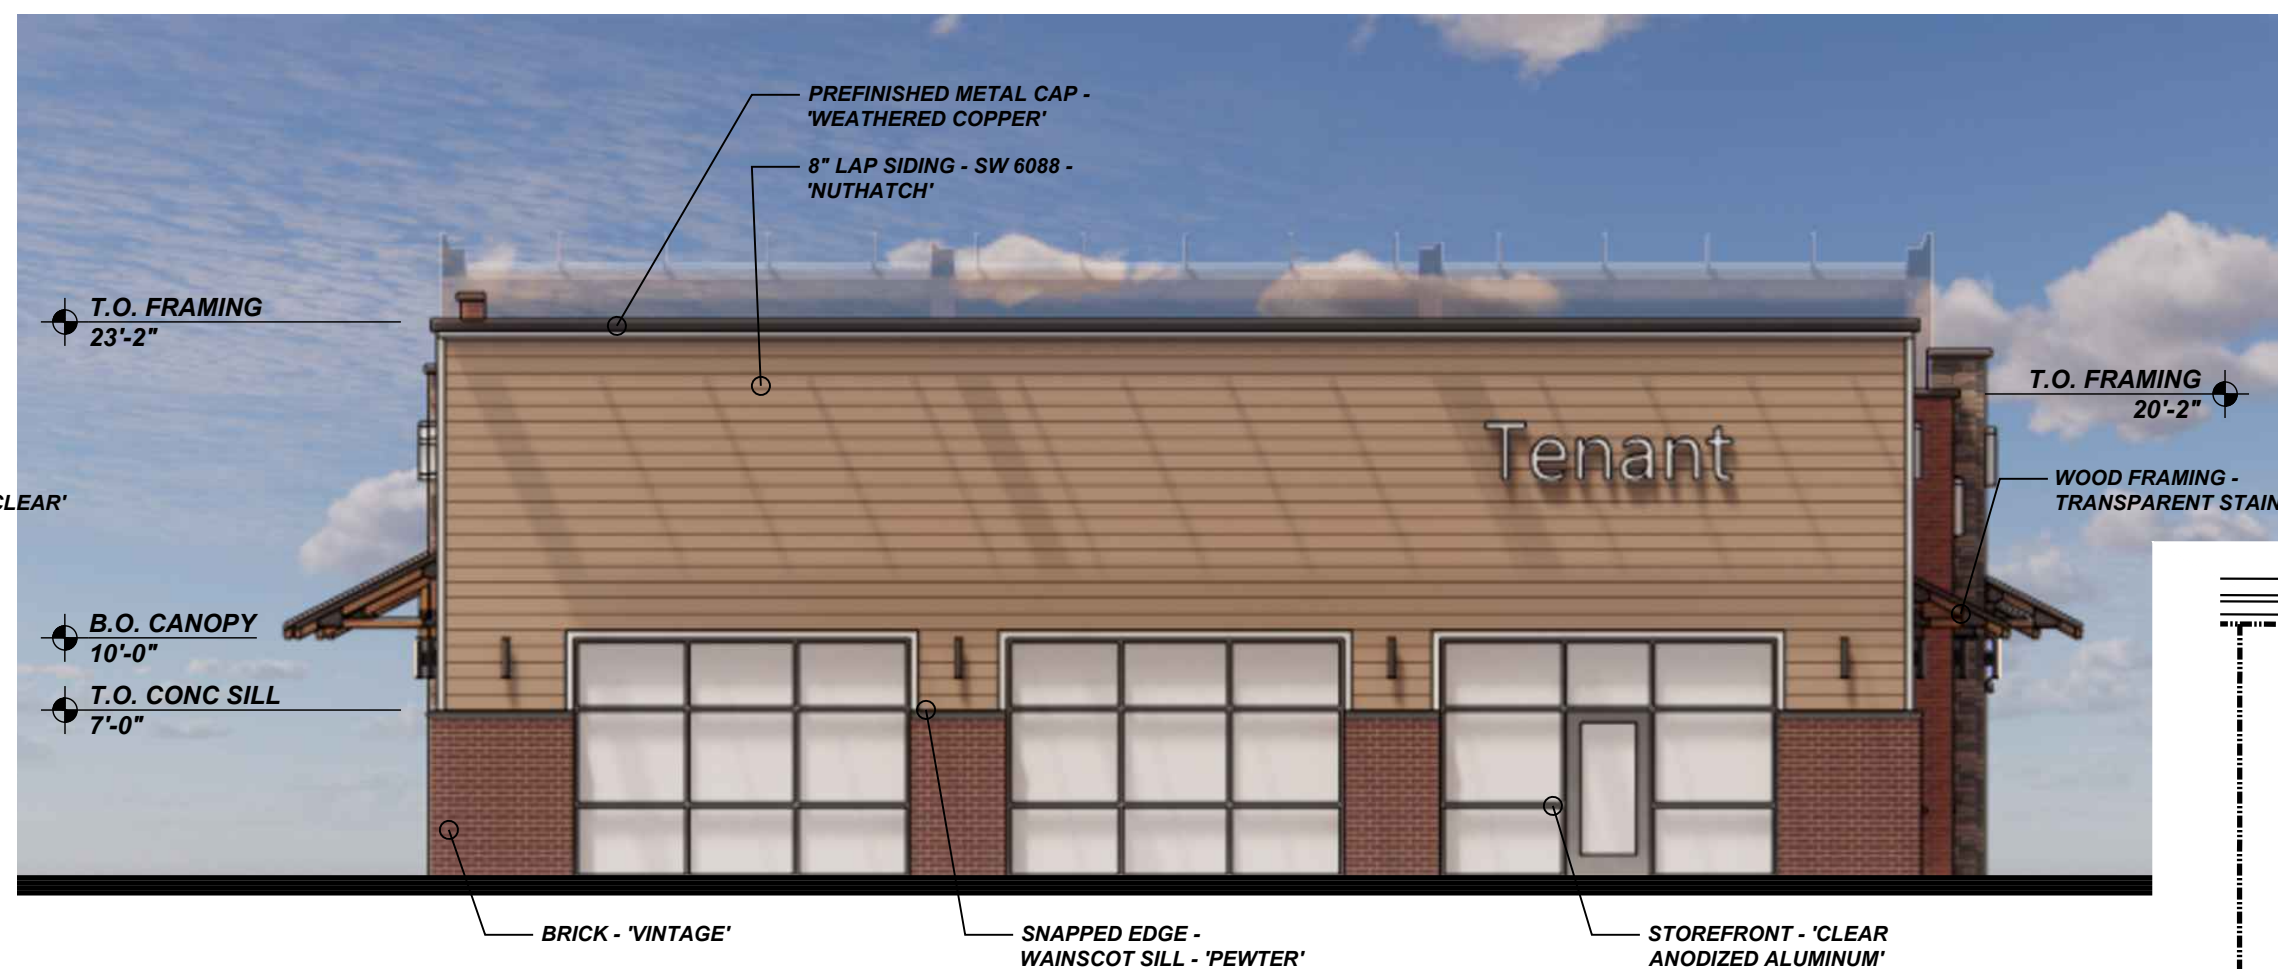

**4 BUILDING '10'**  
**EAST ELEVATION**  
 1/8" = 1'-0"

**NOTE:**

- COLORS MAY NOT REPRESENT ACTUAL PRODUCT TONE OR TEXTURE.
- COLORS AND MATERIAL MAY CHANGE IN FINAL DESIGN.

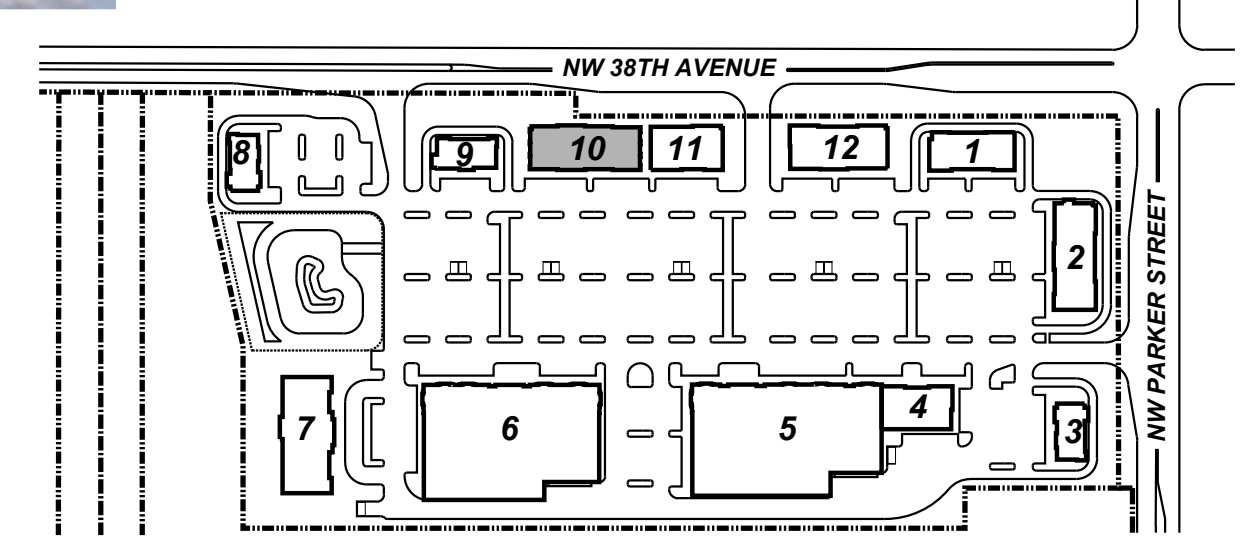

**KEY PLAN**  
 N.T.S.

**PROJECT NO.**  
 2025-101

**DATE:**  
 06/10/2025

**DRAWN BY:**  
 MEB


**CHECKED BY:**  
 FM15

**REVISIONS**

---

2025-101 Building Elevations /  
 Blg 10 Elev


**BUILDING '10'**  
**EL-10**

 


**SCHMIDT**  
 ARCHITECTS, P.C.  
 16101 SW 72ND AVENUE  
 SUITE 135  
 PORTLAND, OR 97224  
 (503) 220-8517  
 www.schmidtarchitectspc.com




**BUILDING '11'**  
**SOUTH ELEVATION**  
 1/8" = 1'-0"

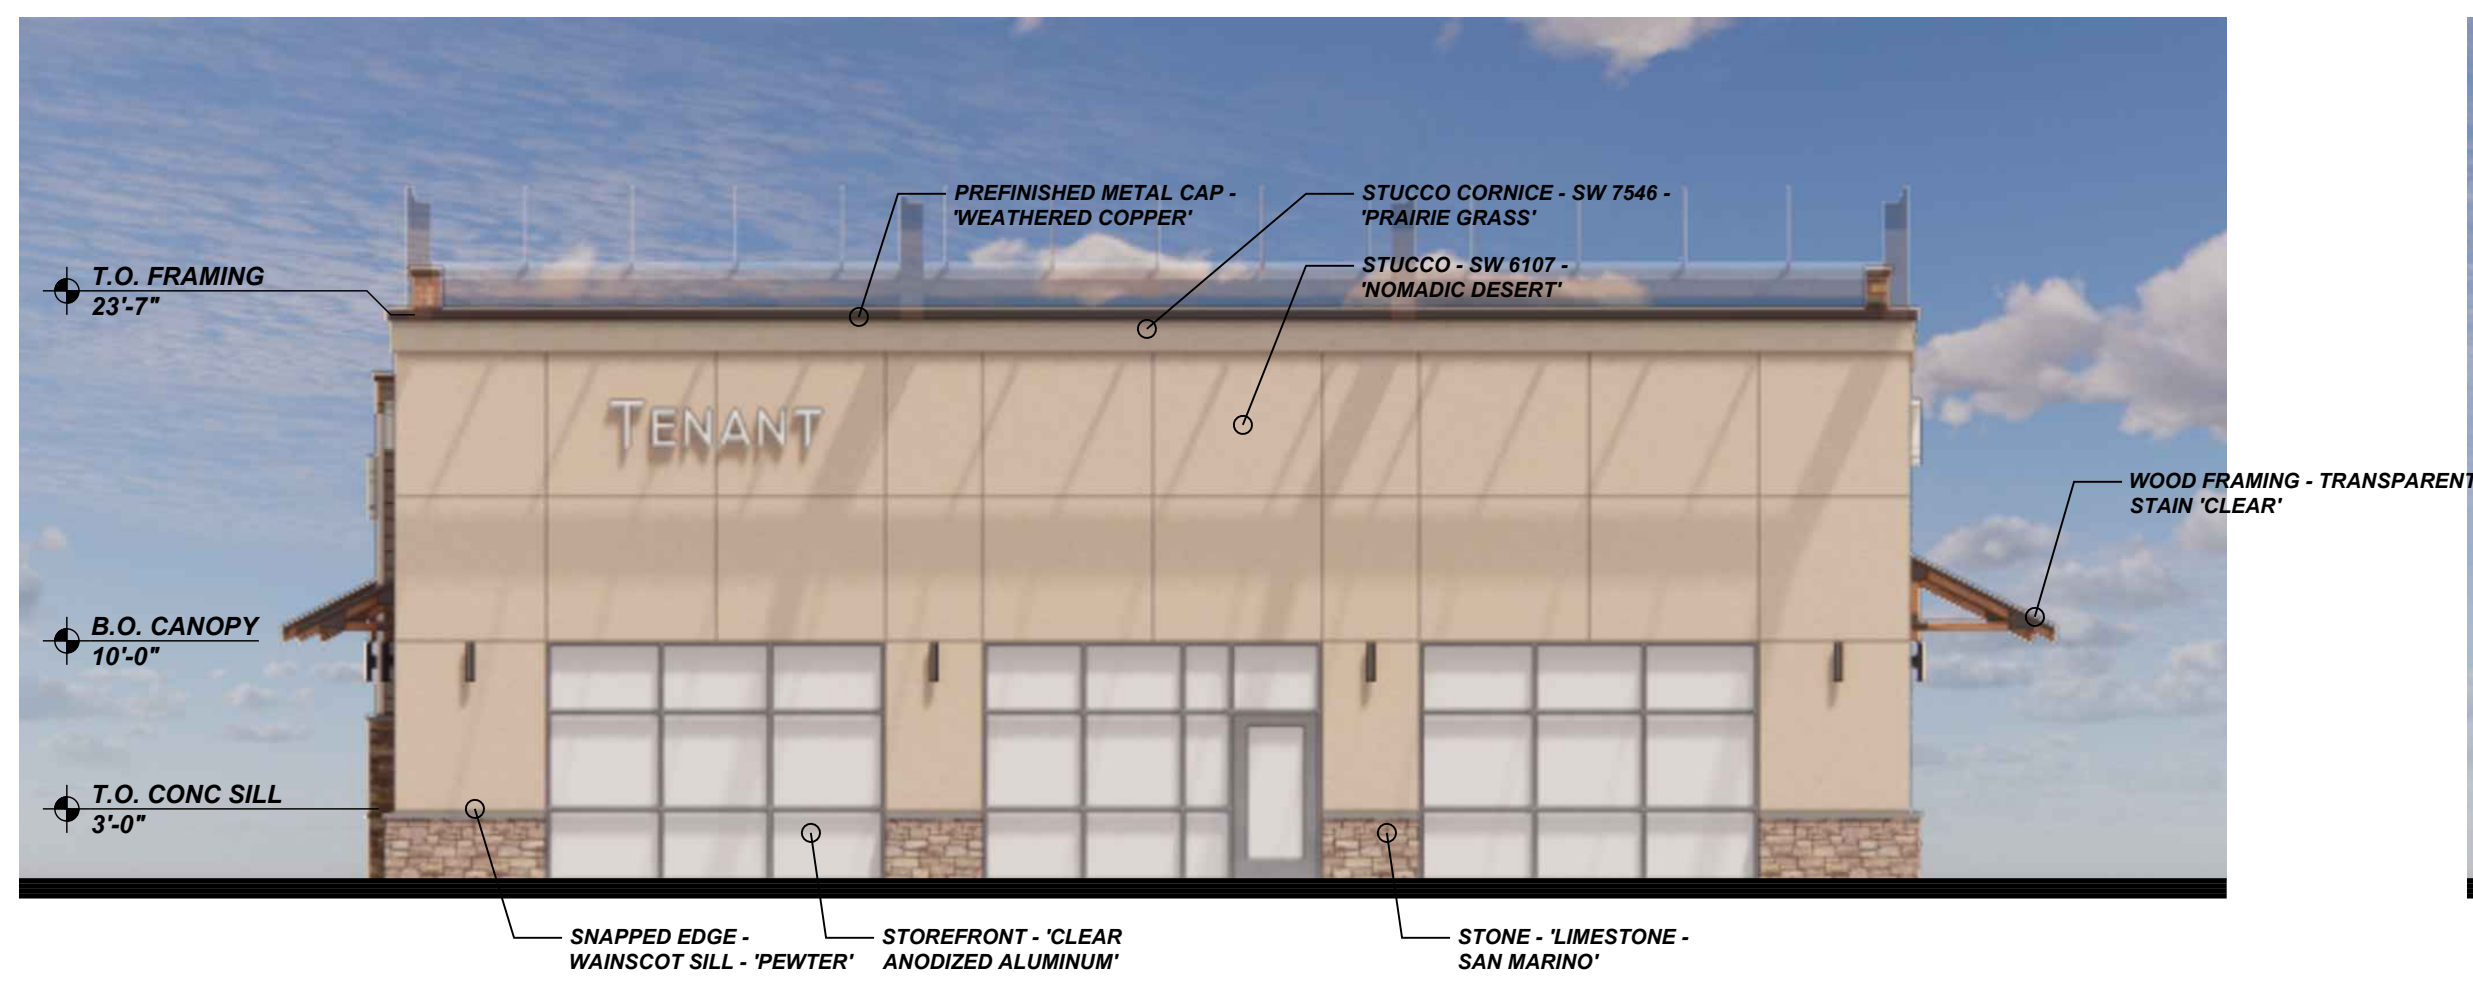

**BUILDING '11'**  
**WEST ELEVATION**  
 1/8" = 1'-0"

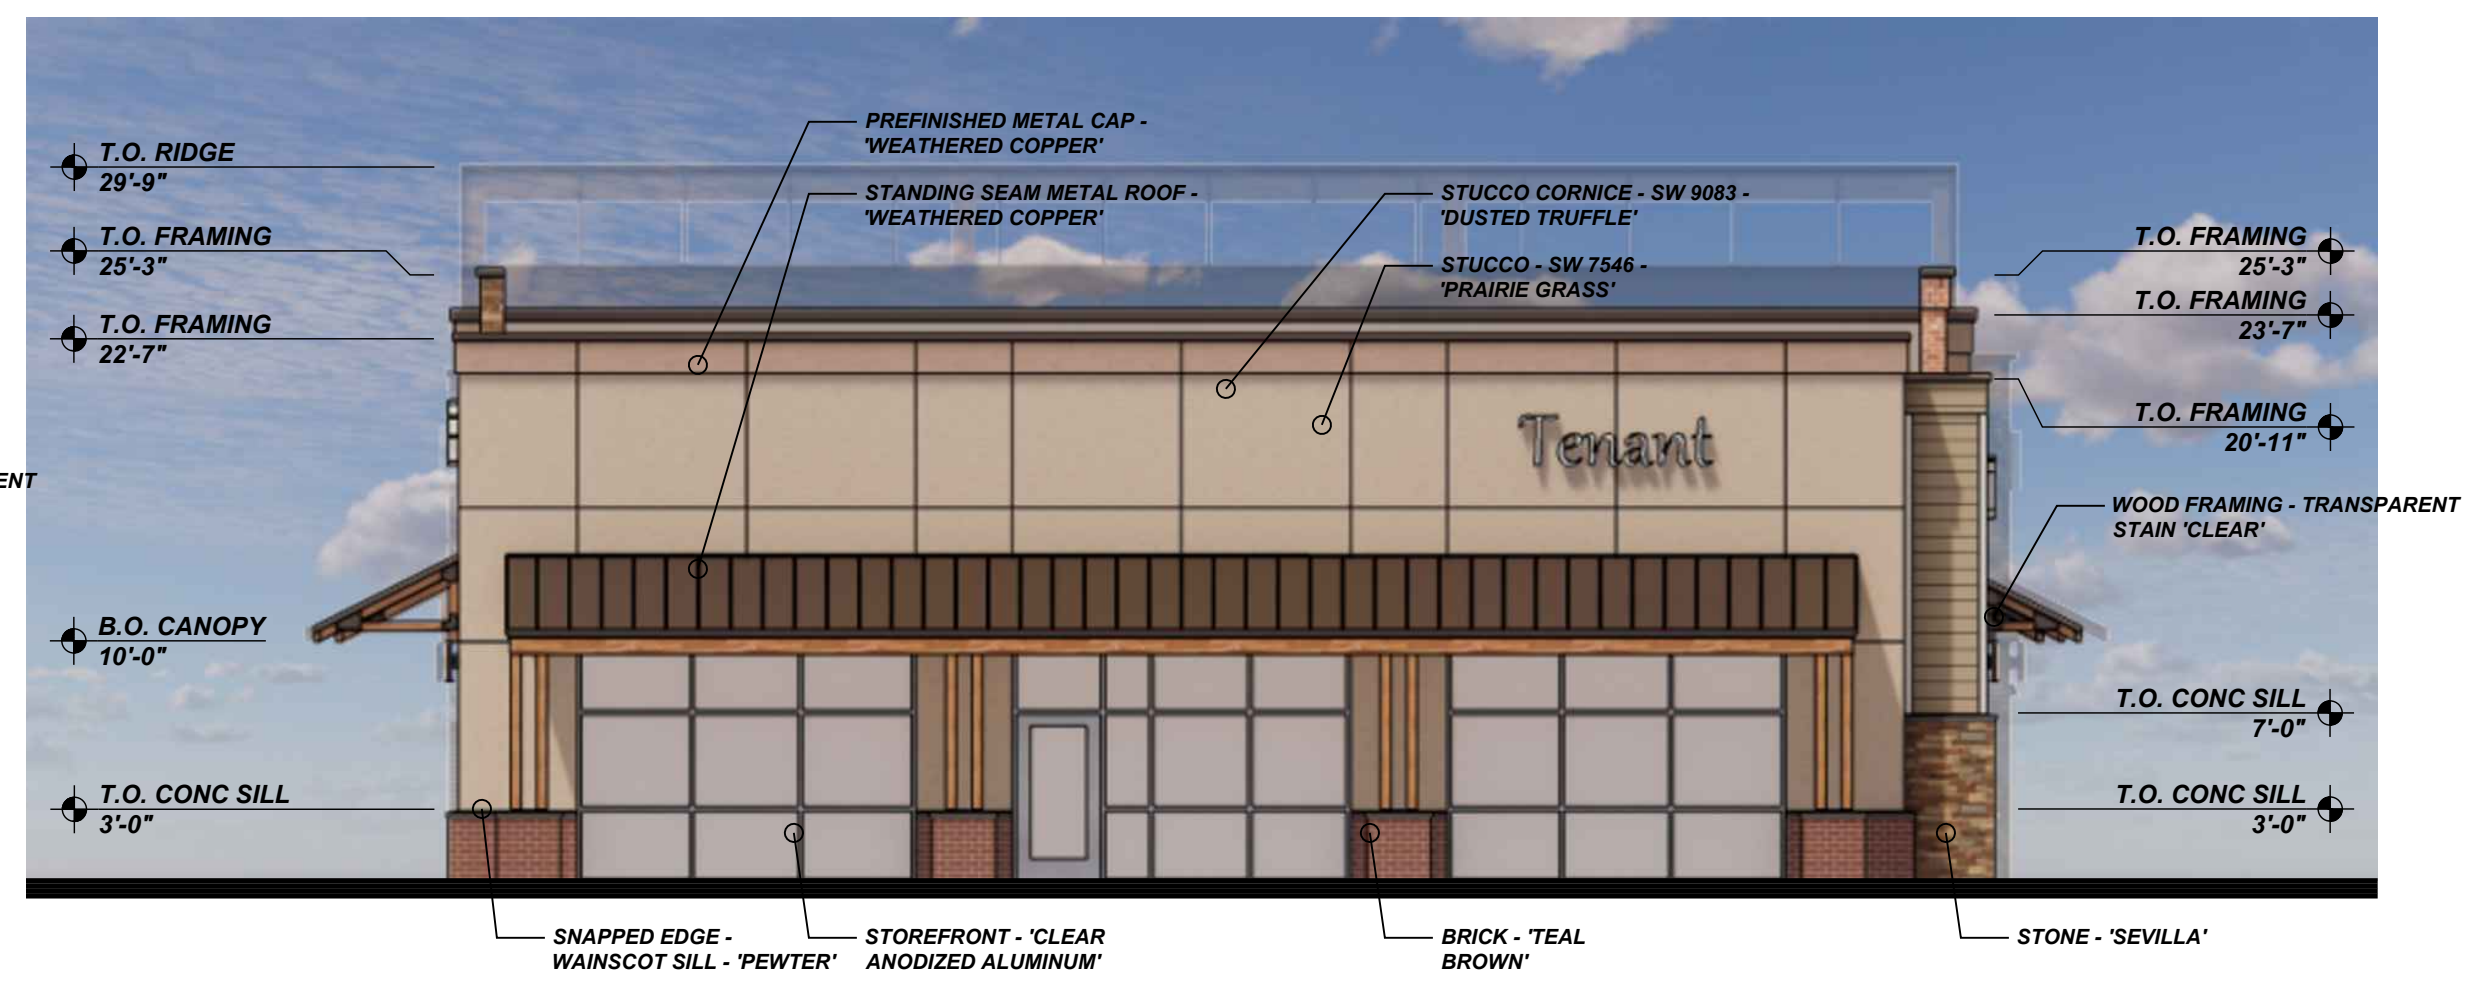


**BUILDING '11'**  
**EAST ELEVATION**  
 1/8" = 1'-0"

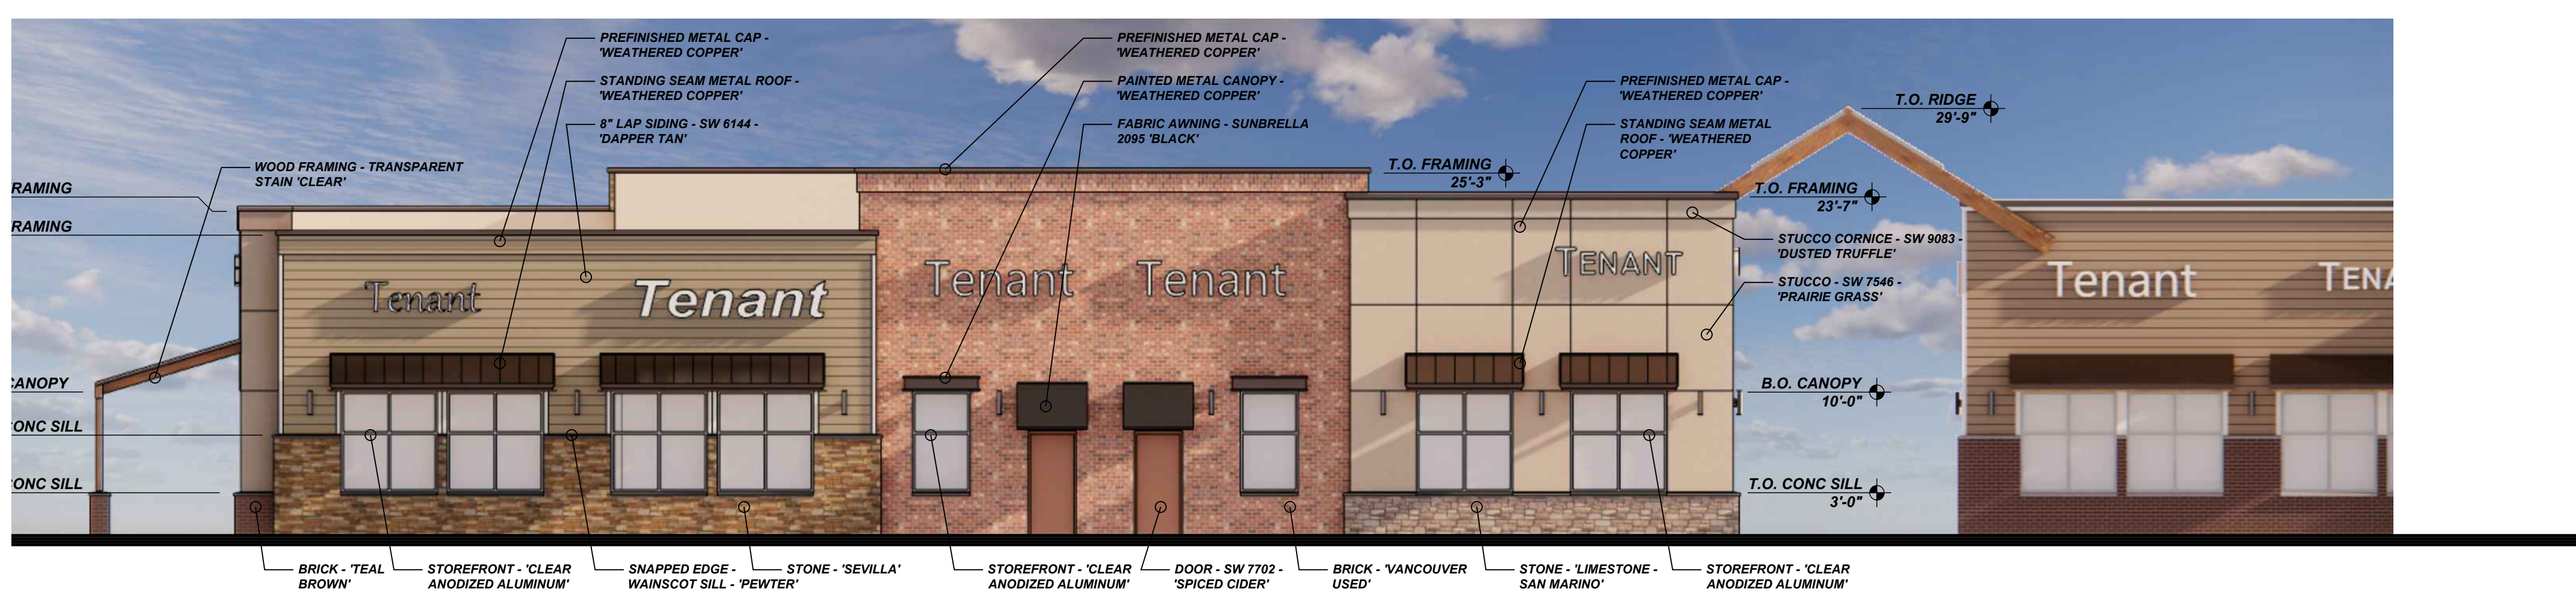

**BUILDING '11'**  
**NORTH ELEVATION**  
 1/8" = 1'-0"

**NOTE:**

- COLORS MAY NOT REPRESENT ACTUAL PRODUCT TONE OR TEXTURE.
- COLORS AND MATERIAL MAY CHANGE IN FINAL DESIGN.

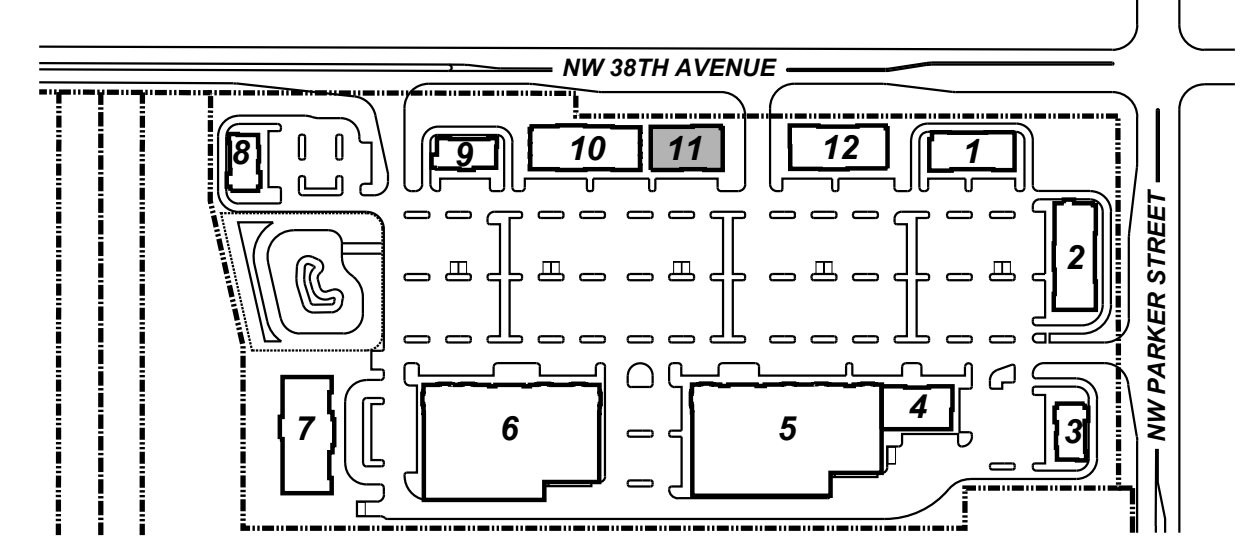

**KEY PLAN**  
 N.T.S.

**PARKER VILLAGE**  
 NW 38TH AVE & NW PARKER STREET  
 CAMAS, WASHINGTON

**PROJECT NO.**  
 2025-101

**DATE:**  
 06/10/2025

**DRAWN BY:**  
 MEB


**CHECKED BY:**  
 FMS

**REVISIONS**

---

2025-101 Building Elevations /  
 Blg '11' Elevs


**BUILDING '11'**  
**EL-11**

 


**SCHMIDT**  
**ARCHITECTS, P.C.**  
 16101 SW 72ND AVENUE  
 SUITE 135  
 PORTLAND, OR 97224  
 (503) 220-8517  
 www.schmidtarchitectspc.com




**1 BUILDING '12' SOUTH ELEVATION**  
 1/8" = 1'-0"

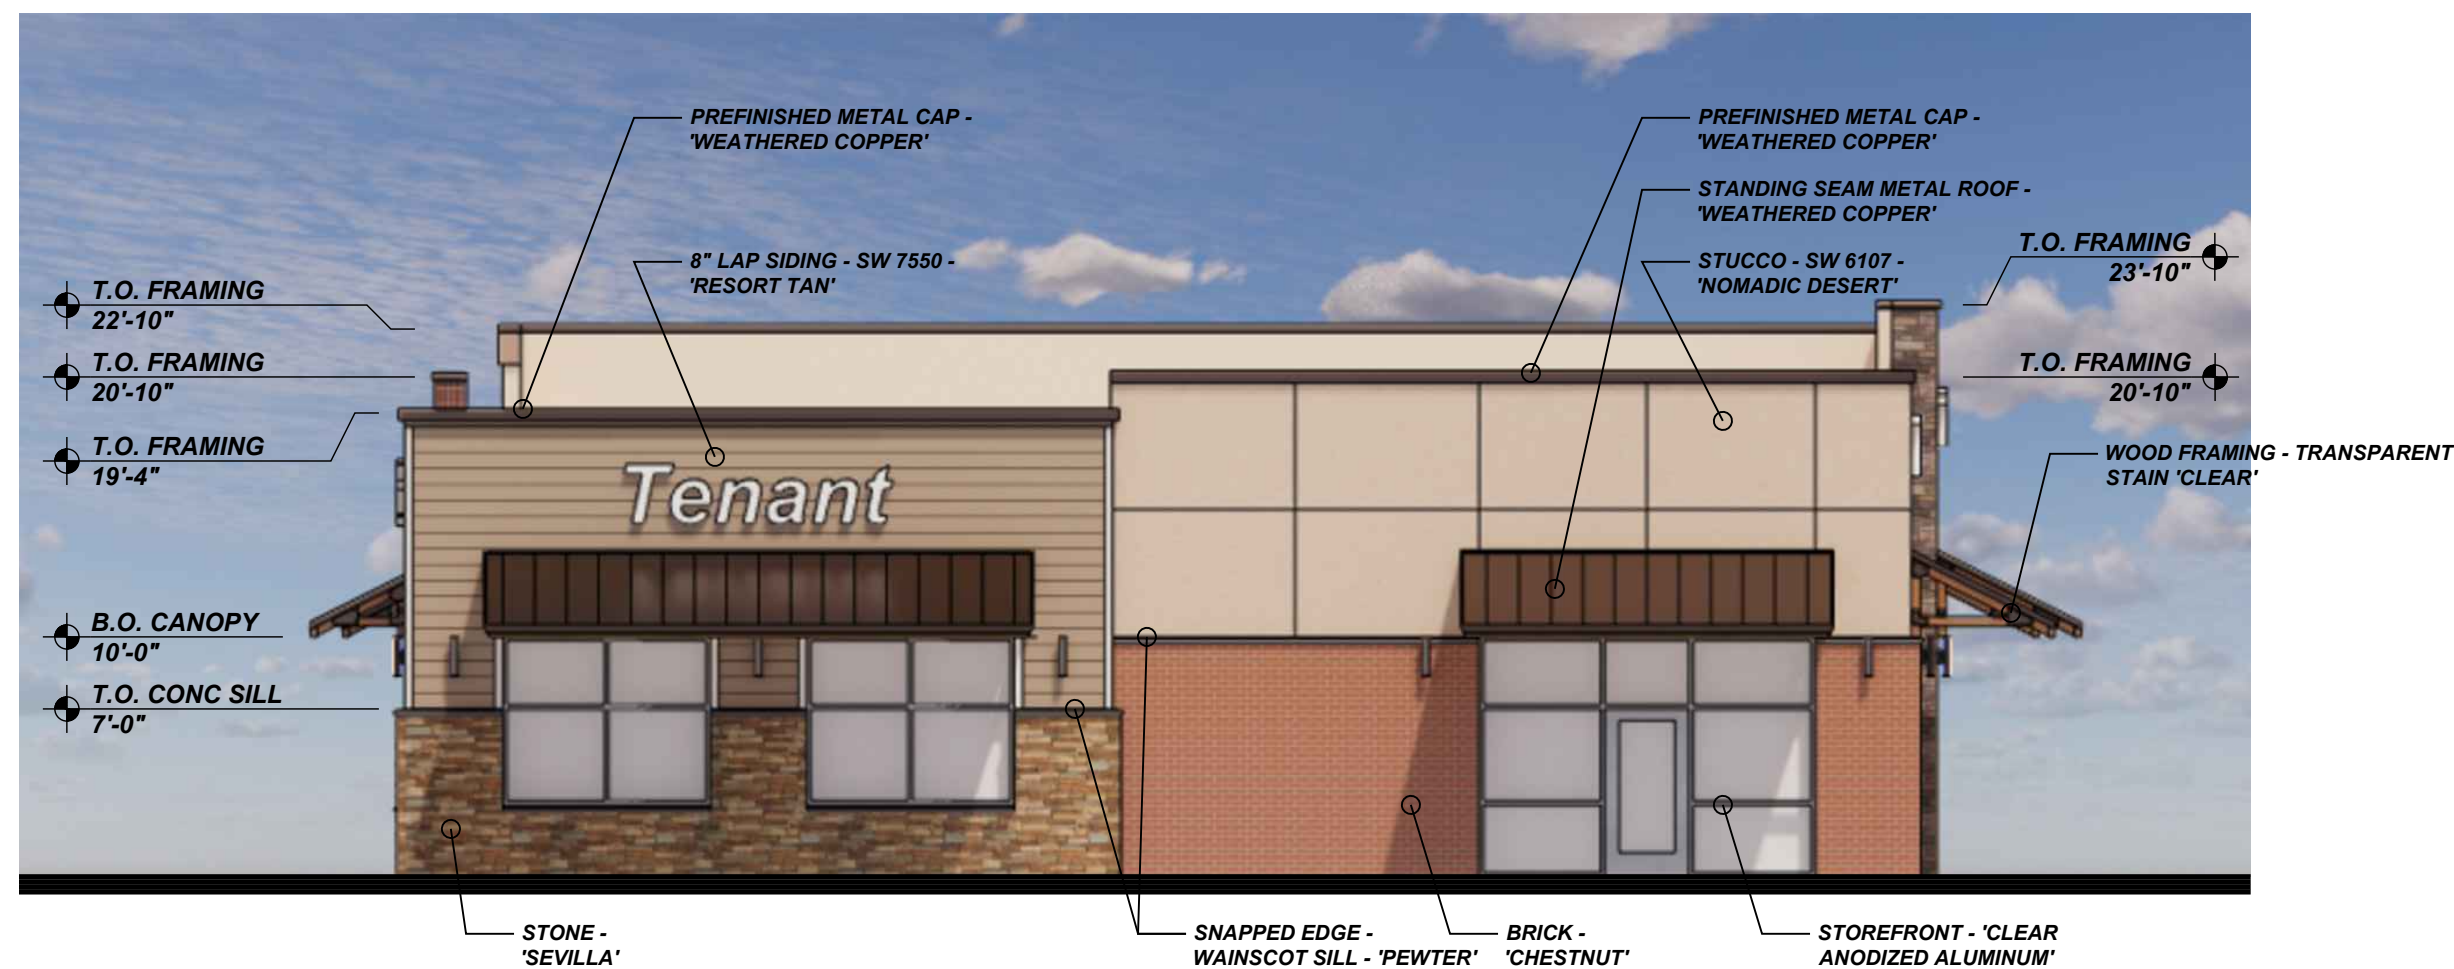

**2 BUILDING '12' WEST ELEVATION**  
 1/8" = 1'-0"

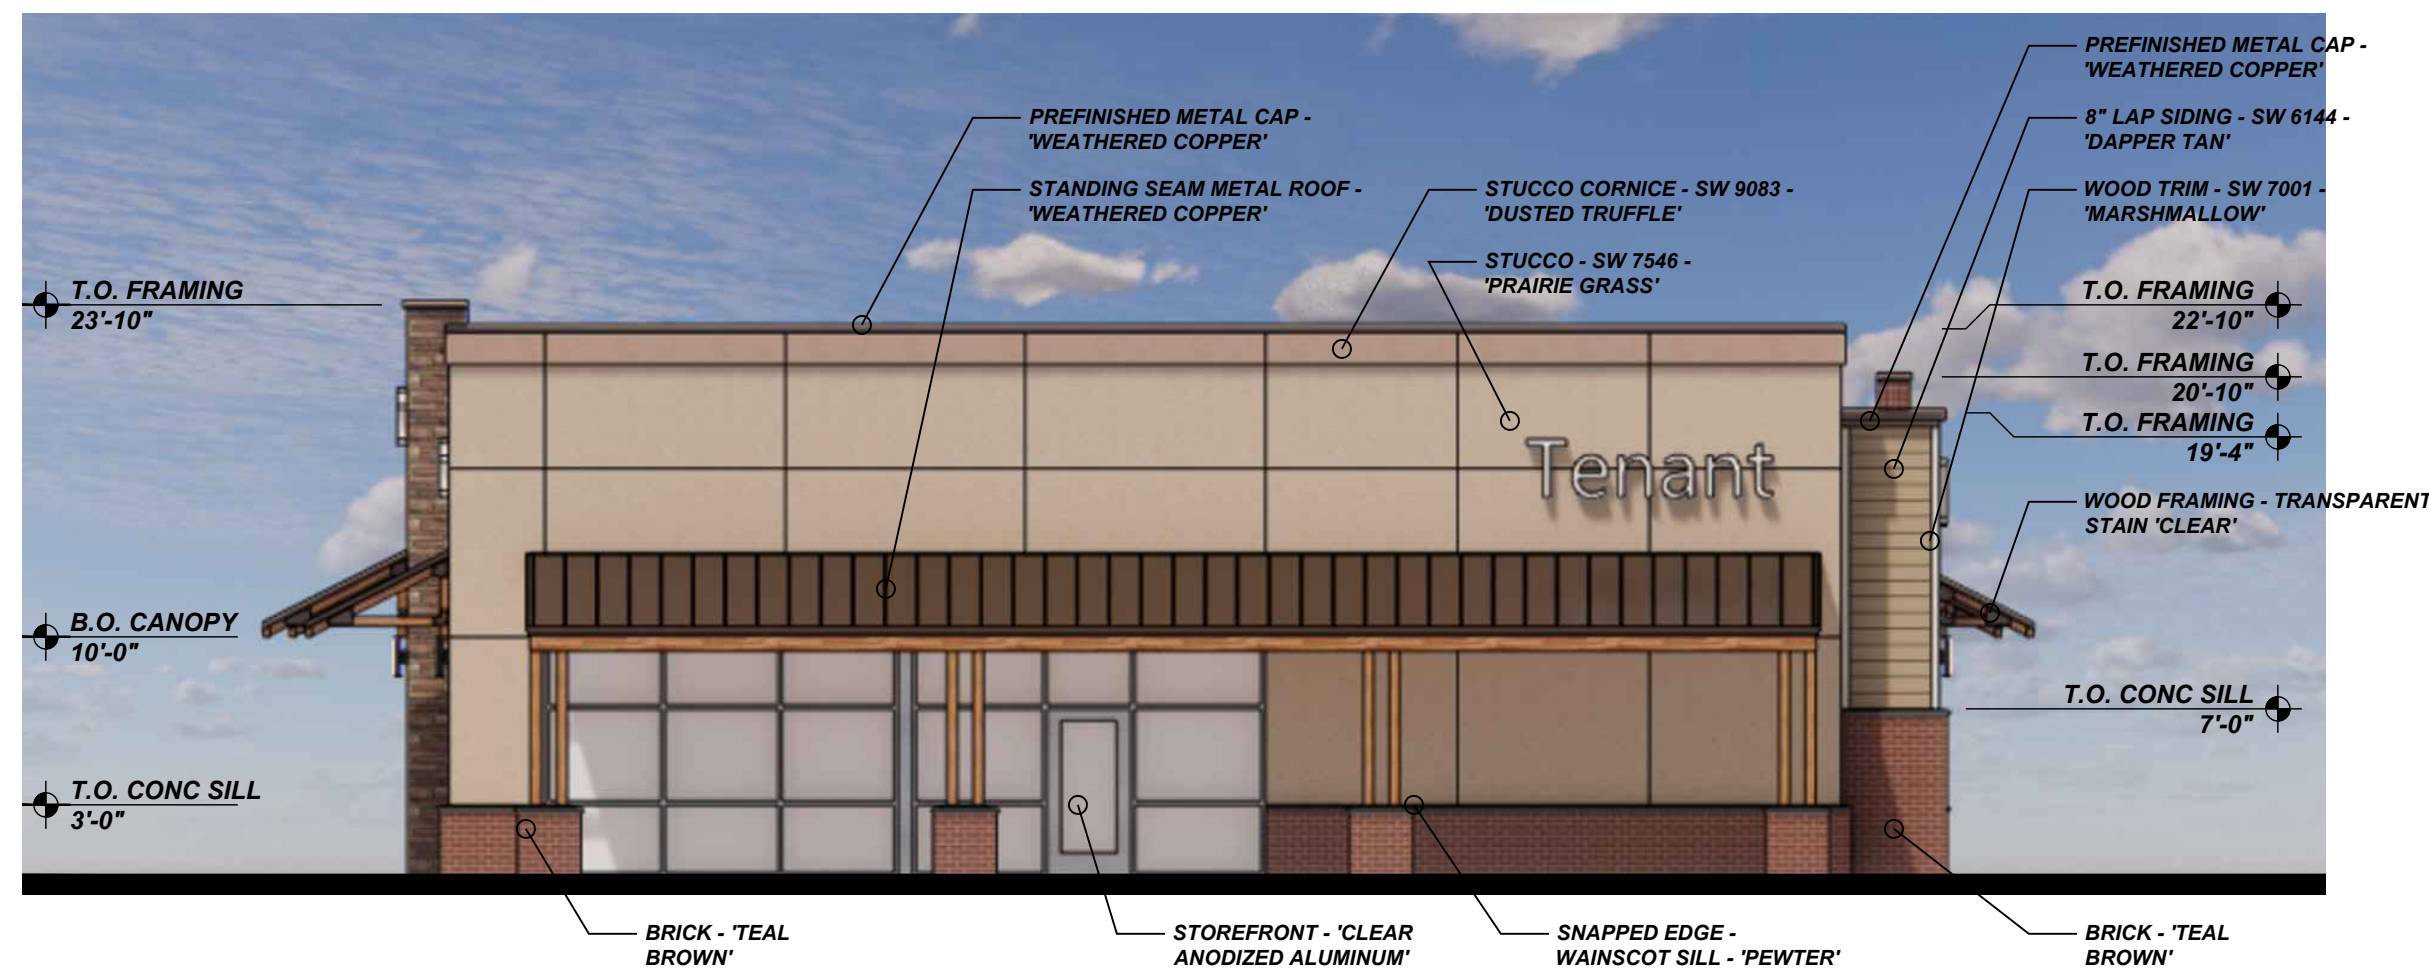


**3 BUILDING '12' EAST ELEVATION**  
 1/8" = 1'-0"

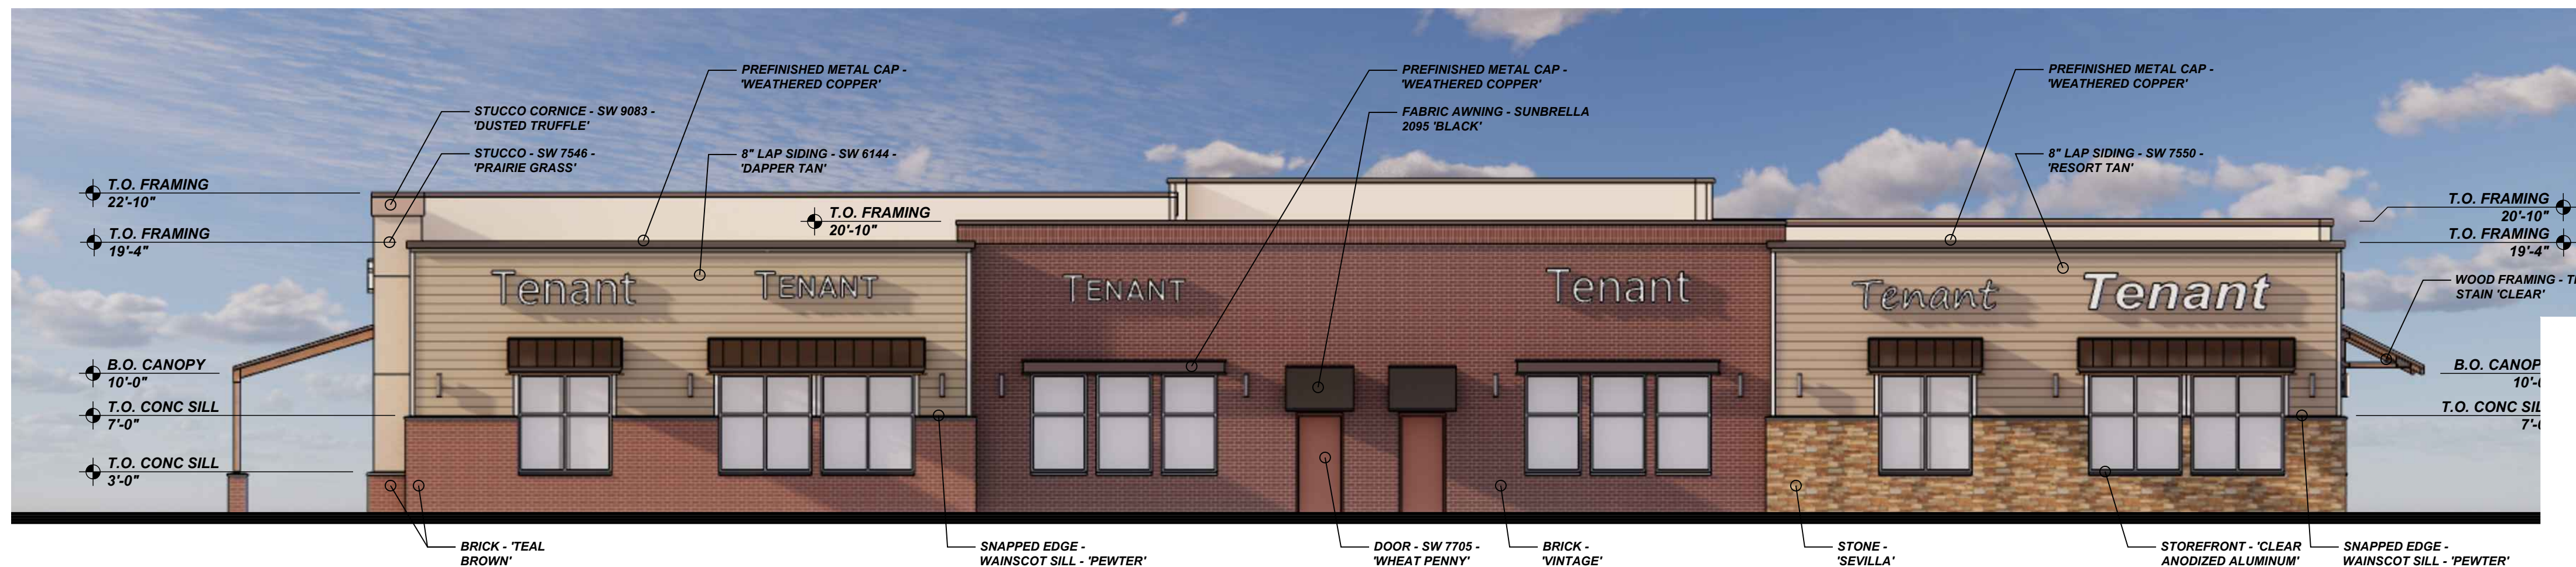

**4 BUILDING '12' NORTH ELEVATION**  
 1/8" = 1'-0"

**NOTE:**

- COLORS MAY NOT REPRESENT ACTUAL PRODUCT TONE OR TEXTURE.
- COLORS AND MATERIAL MAY CHANGE IN FINAL DESIGN.

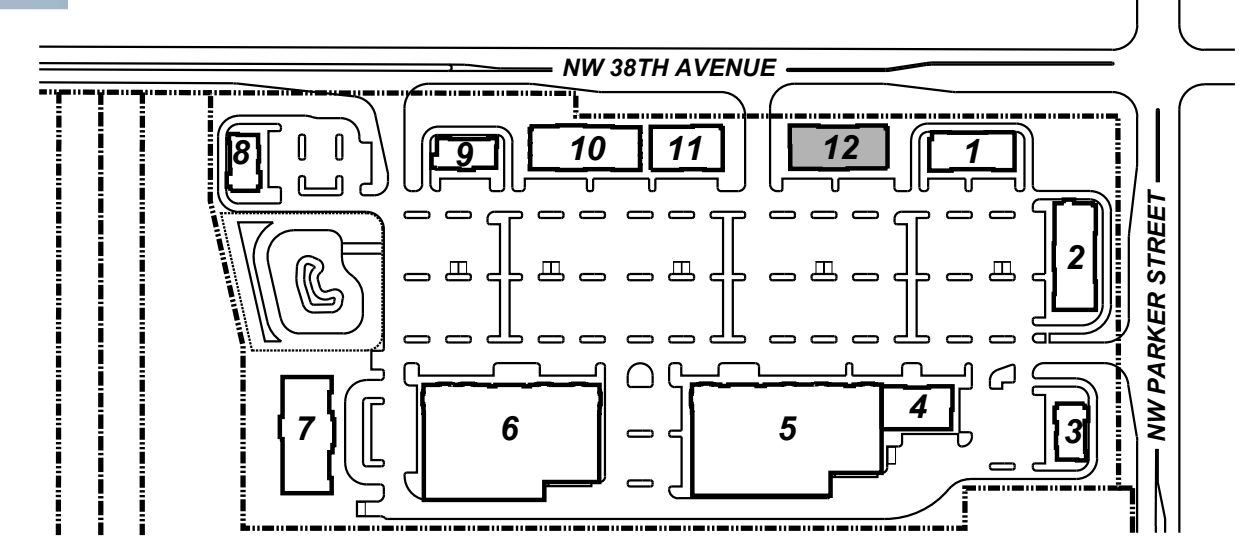

**KEY PLAN**  
 N.T.S.

**PARKER VILLAGE**  
 NW 38TH AVE & NW PARKER STREET  
 CAMAS, WASHINGTON

**PROJECT NO.**  
 2025-101

**DATE:**  
 06/10/2025

**DRAWN BY:**  
 MEB

**CHECKED BY:**  
 FMS

**REVISIONS**

2025-101 Building Elevations / Blg Elev

**BUILDING '12'**

**EL-12**