



SCHMIDT
ARCHITECTS, P.C.
 16101 SW 72ND AVENUE
 SUITE 135
 PORTLAND, OR 97224
 (503) 220-8517
 www.schmidtarchitectspc.com


PARKER VILLAGE
 NW 38TH AVE & NW PARKER STREET
 CAMAS, WASHINGTON

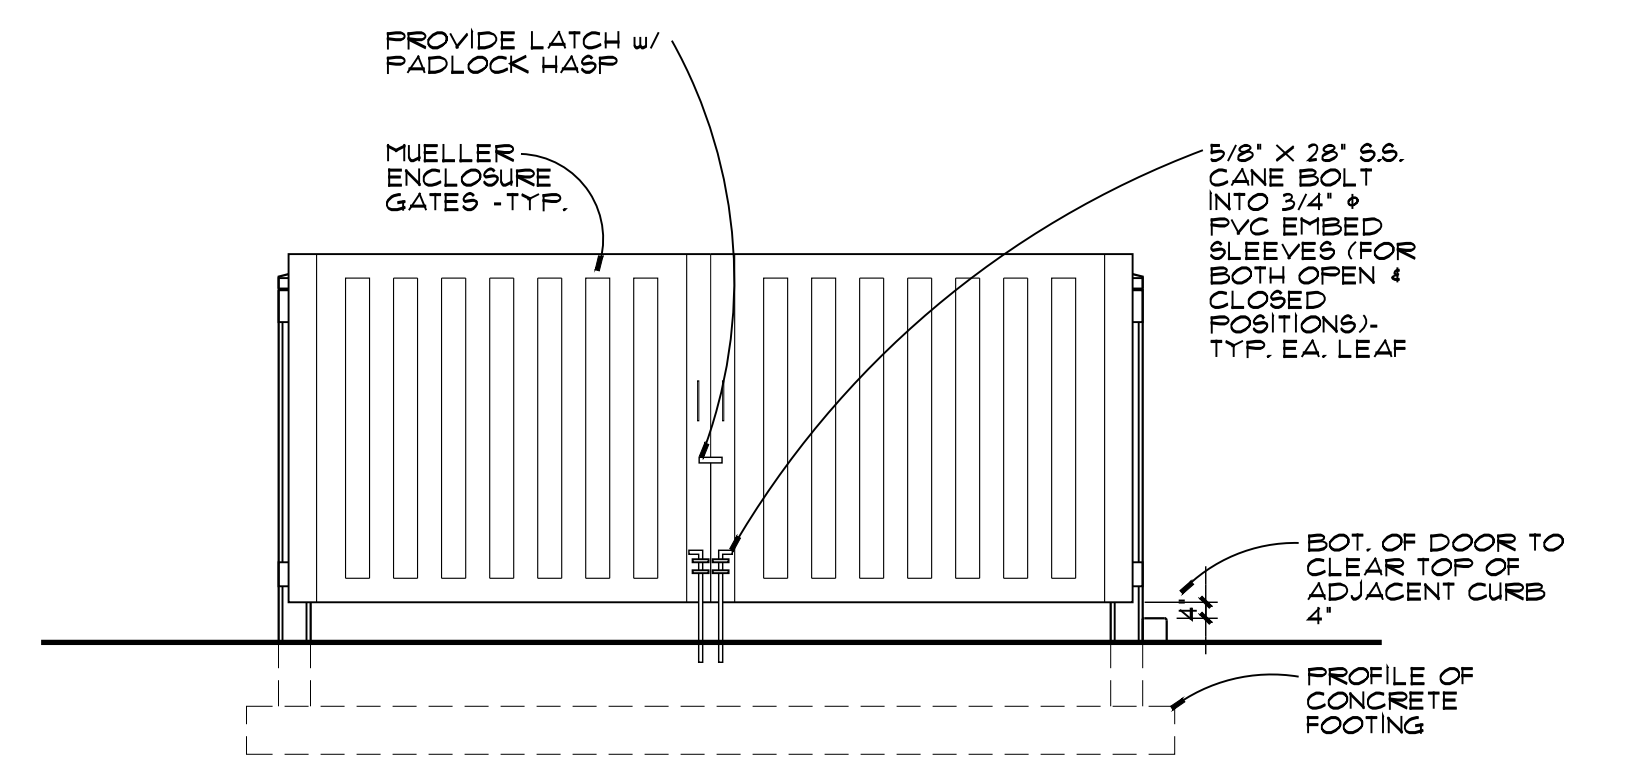


1 TRASH ENCLOSURE FRONT ELEVATION W/ MUELLER DOORS
 1/4" = 1'-0"

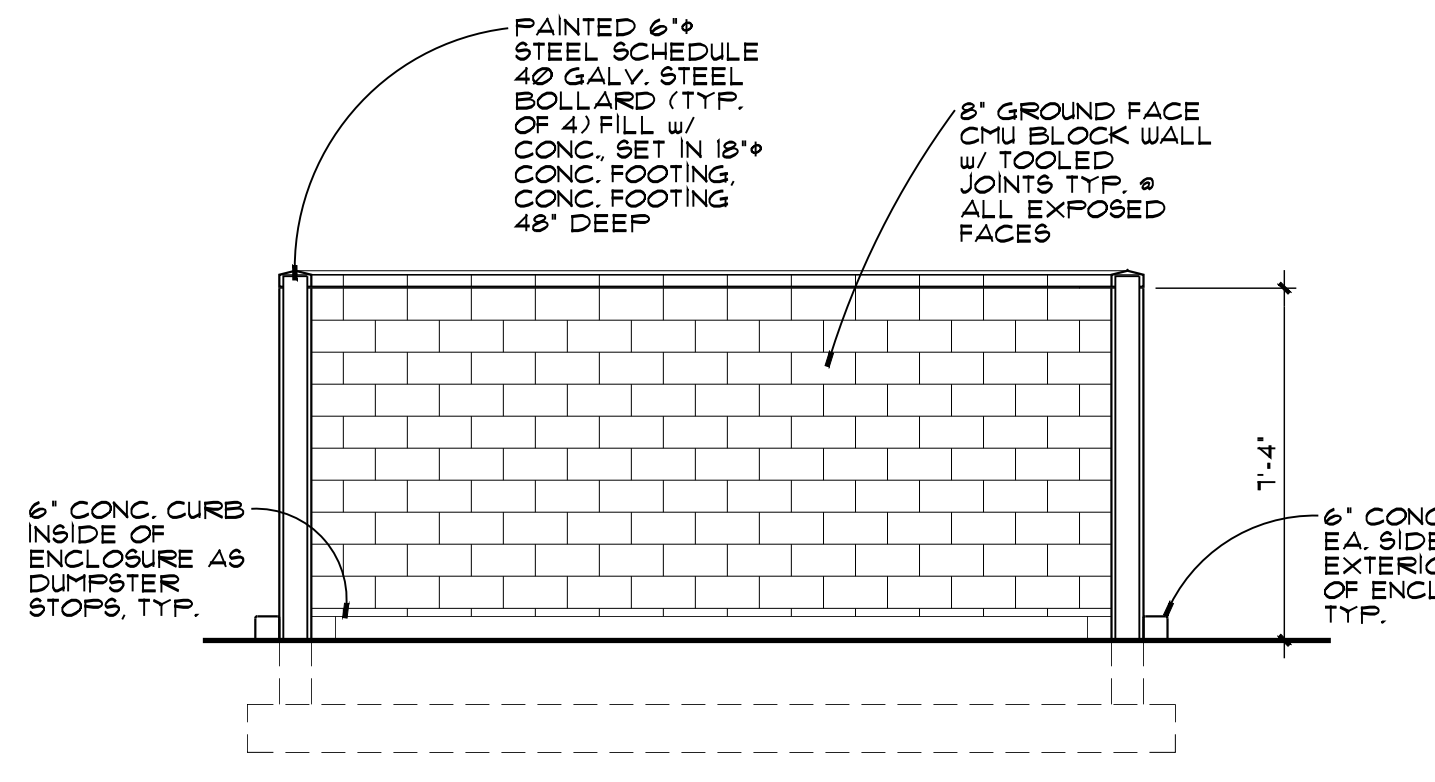


2 TRASH ENCLOSURE ELEVATION W/ BOLLARDS
 1/4" = 1'-0"

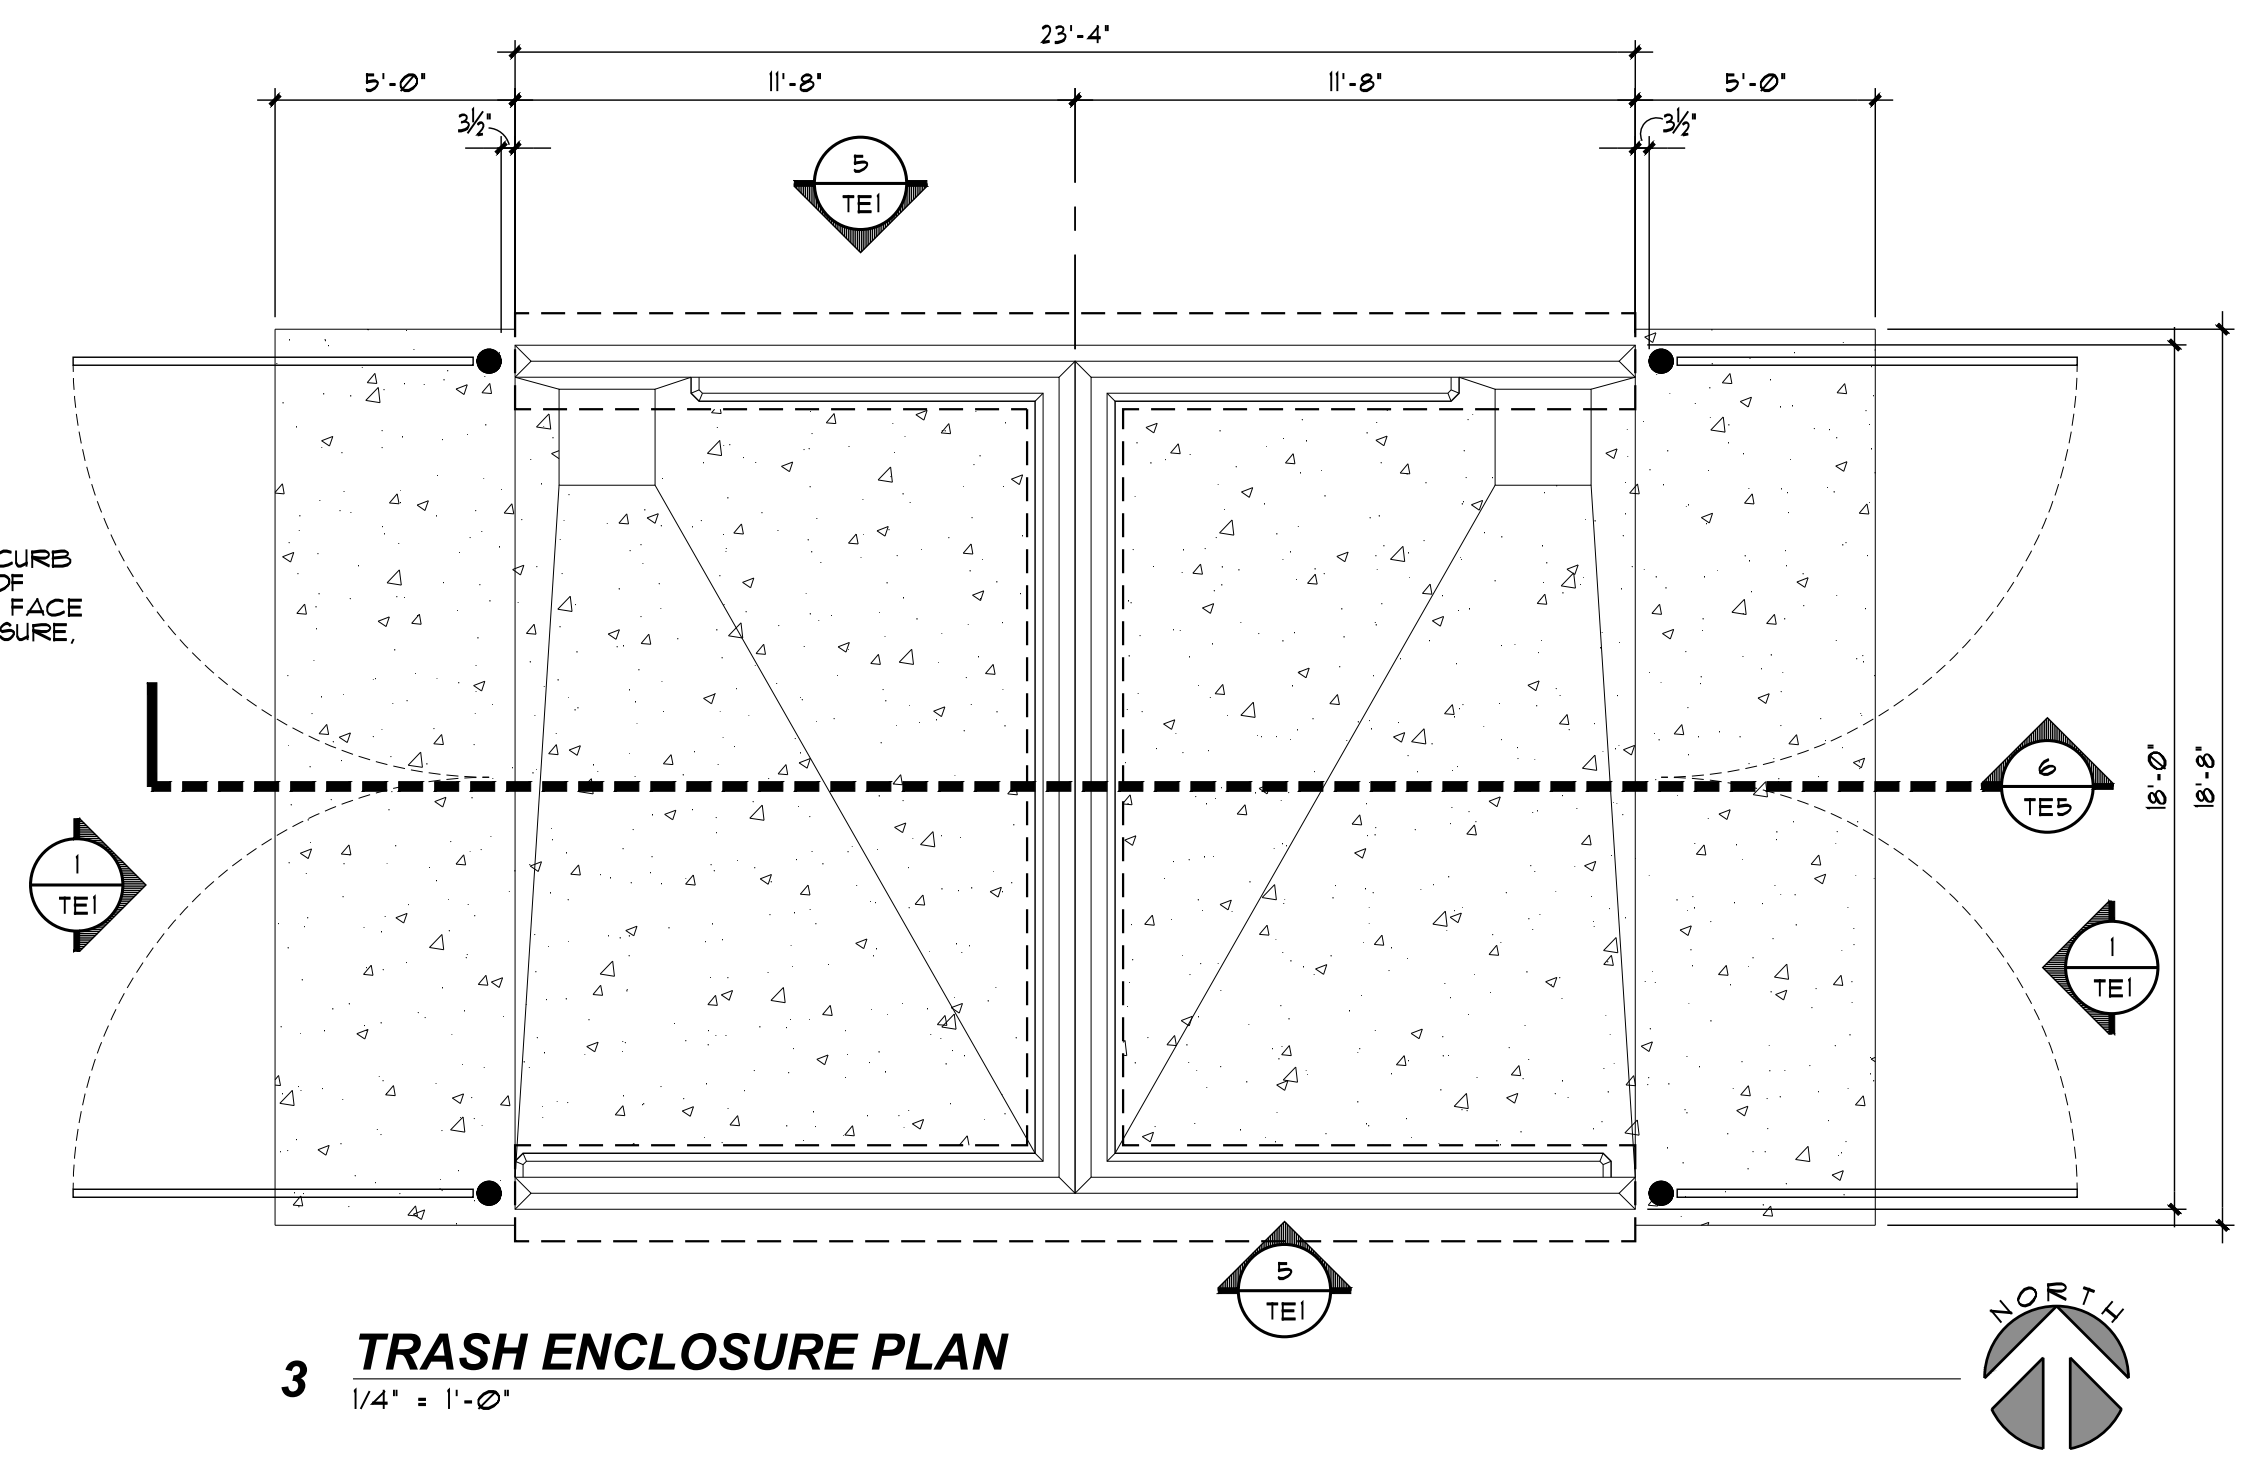


3 TRASH ENCLOSURE PLAN
 1/4" = 1'-0"

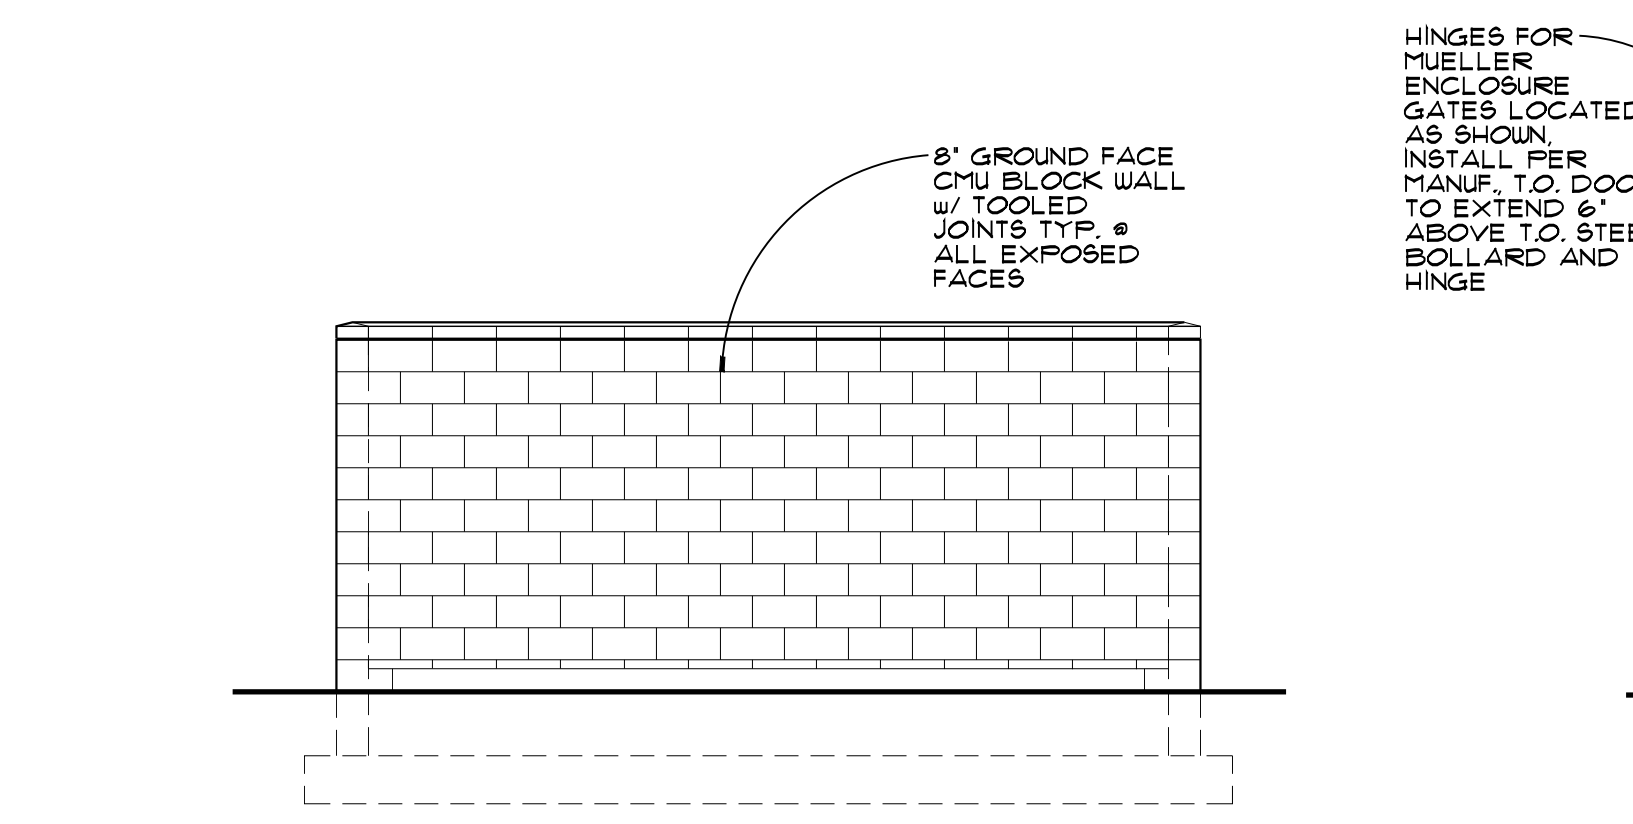


4 TRASH ENCLOSURE FRONT ELEVATION W/ REAR WALL
 1/4" = 1'-0"

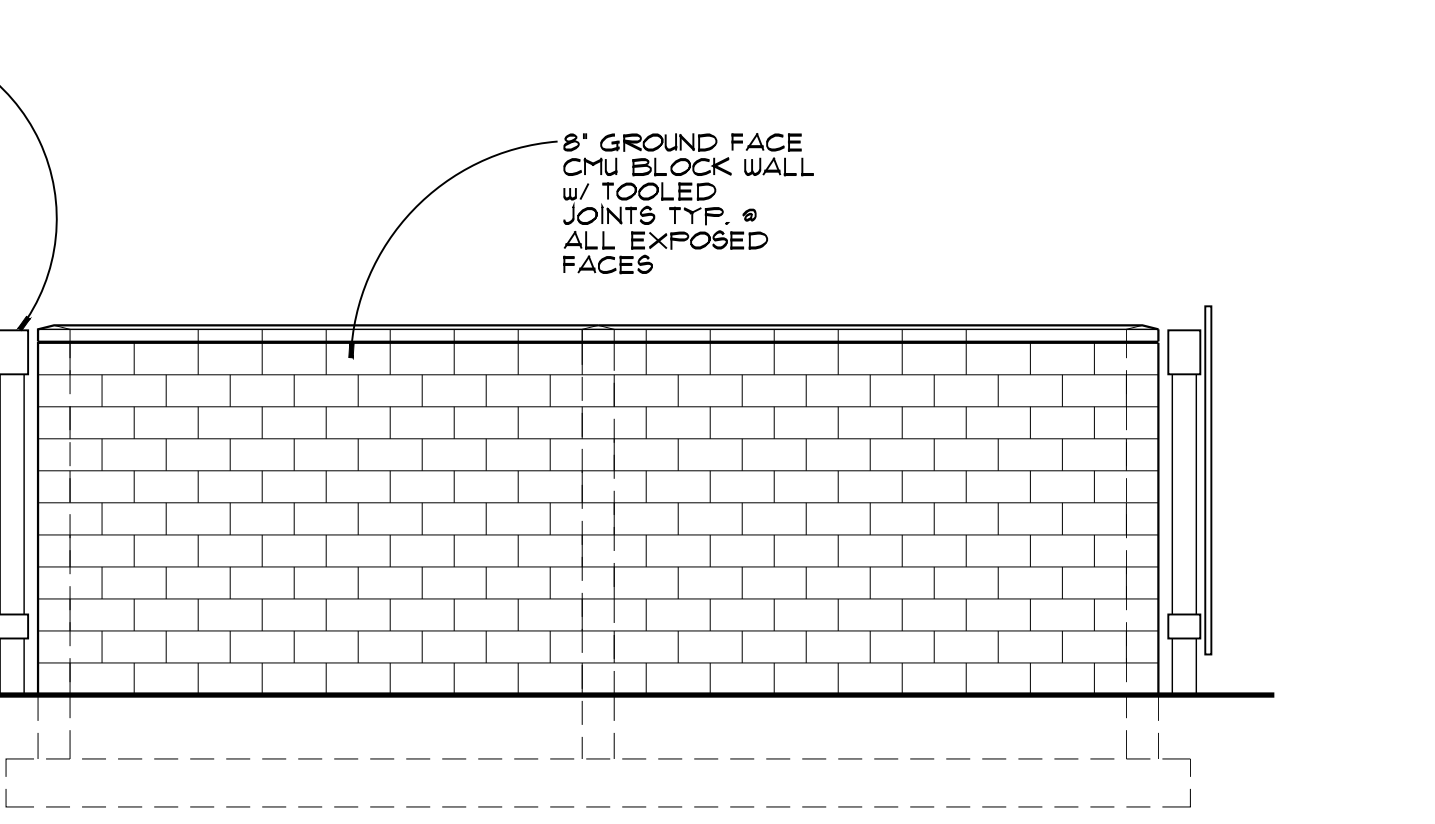


5 TRASH ENCLOSURE SIDE ELEVATION
 1/4" = 1'-0"

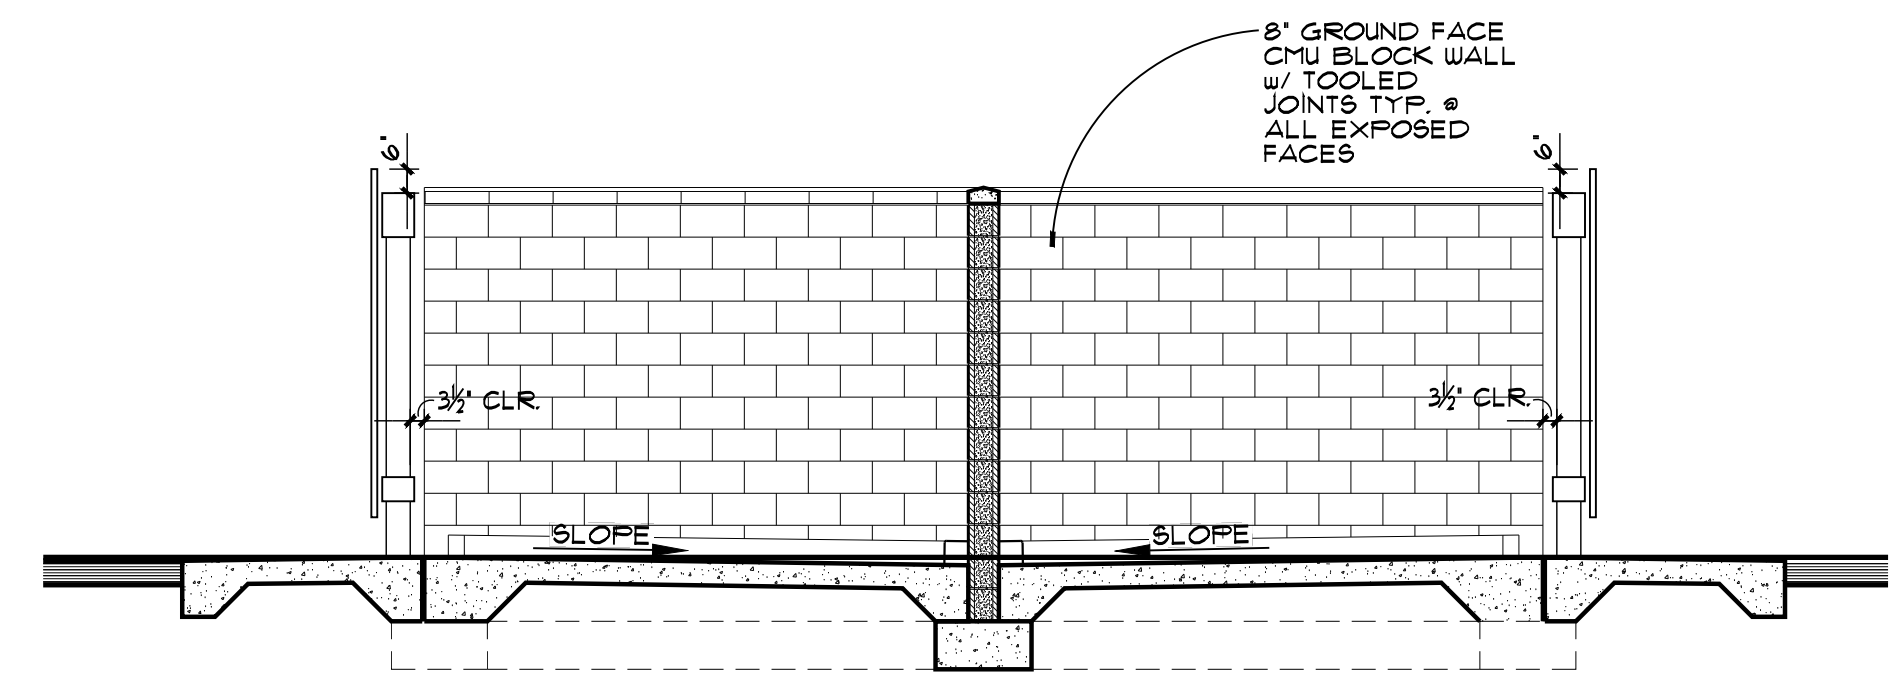


6 TRASH ENCLOSURE SECTION
 1/4" = 1'-0"

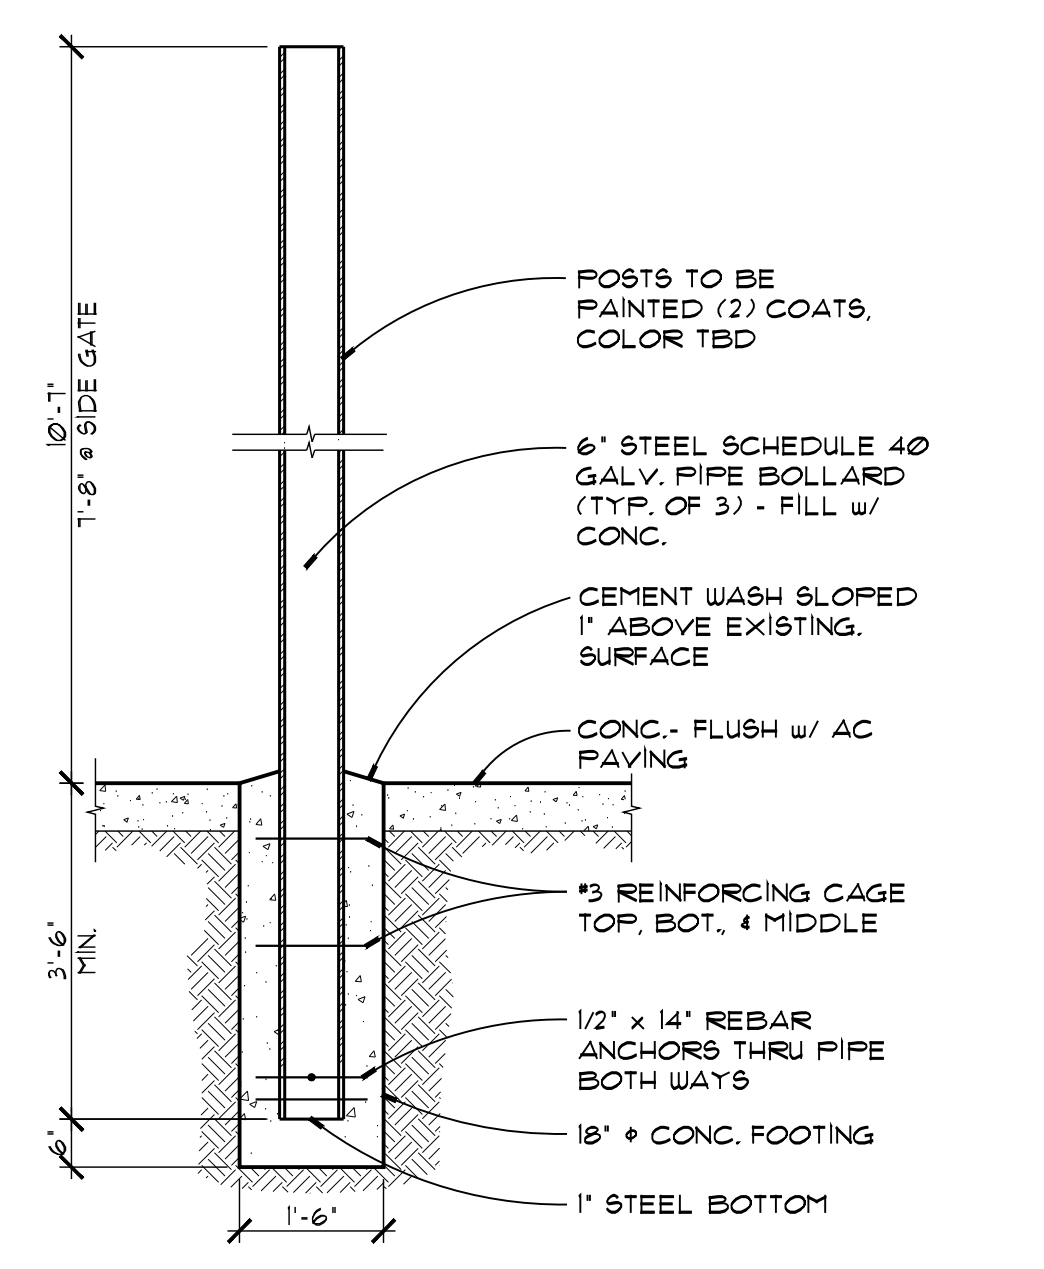

8 STEEL PIPE BOLLARD
 1/2" = 1'-0"

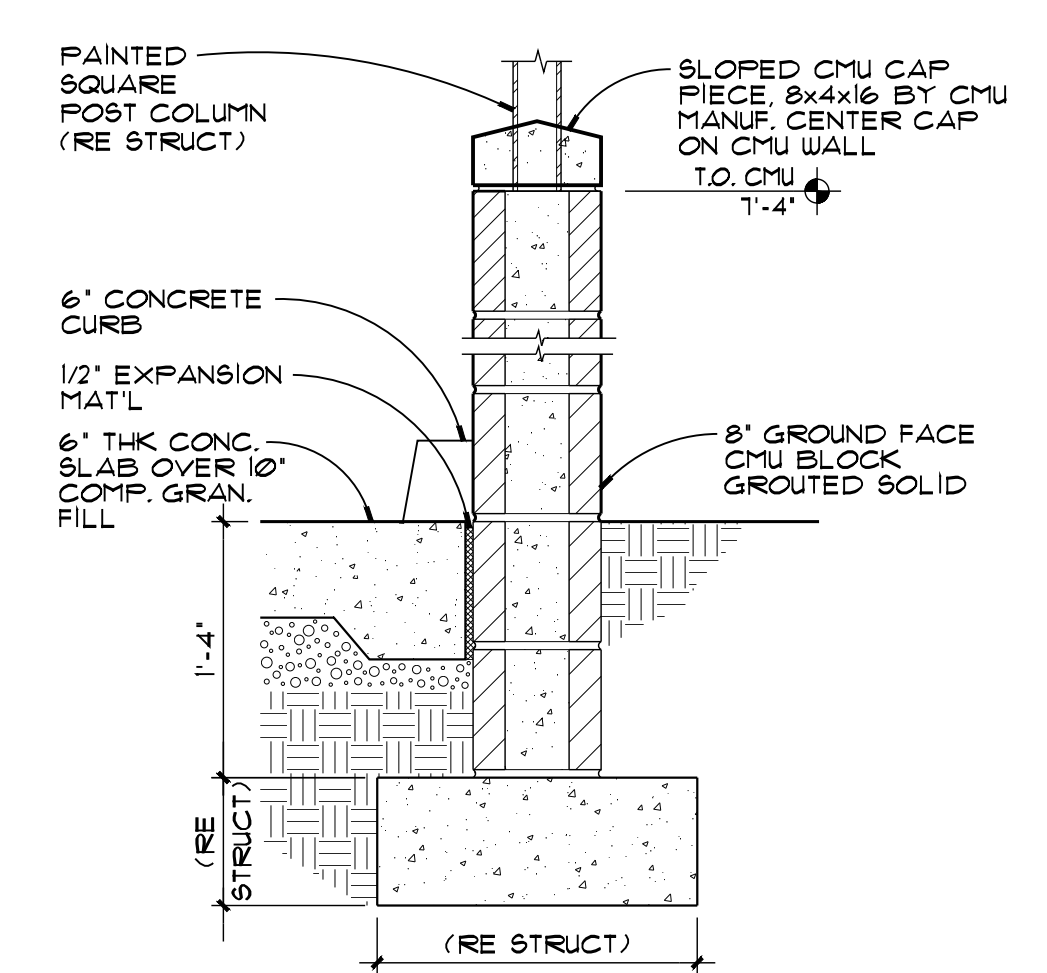

7 TRASH ENCLOSURE FOOTING
 1" = 1'-0"

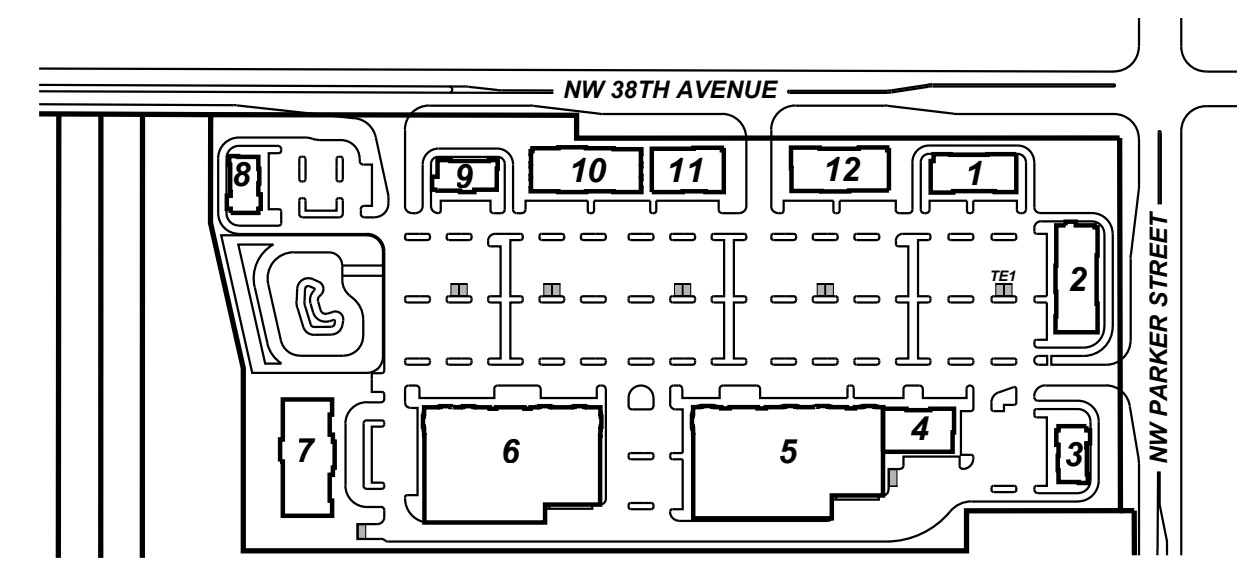


KEY PLAN
 N.T.S.

TRASH ENCLOSURES


PROJECT NO. 2025-101
DATE: 06/10/2025
DRAWN BY: JMO
CHECKED BY: FMS
REVISIONS
2025-101 Trash Enclosure TE Sheets Trash Enclosure 1

TE 1

 


SCHMIDT
ARCHITECTS, P.C.
 16101 SW 72ND AVENUE
 SUITE 135
 PORTLAND, OR 97224
 (503) 220-8517
 www.schmidtarchitectspc.com


PARKER VILLAGE
 NW 38TH AVE & NW PARKER STREET
 CAMAS, WASHINGTON

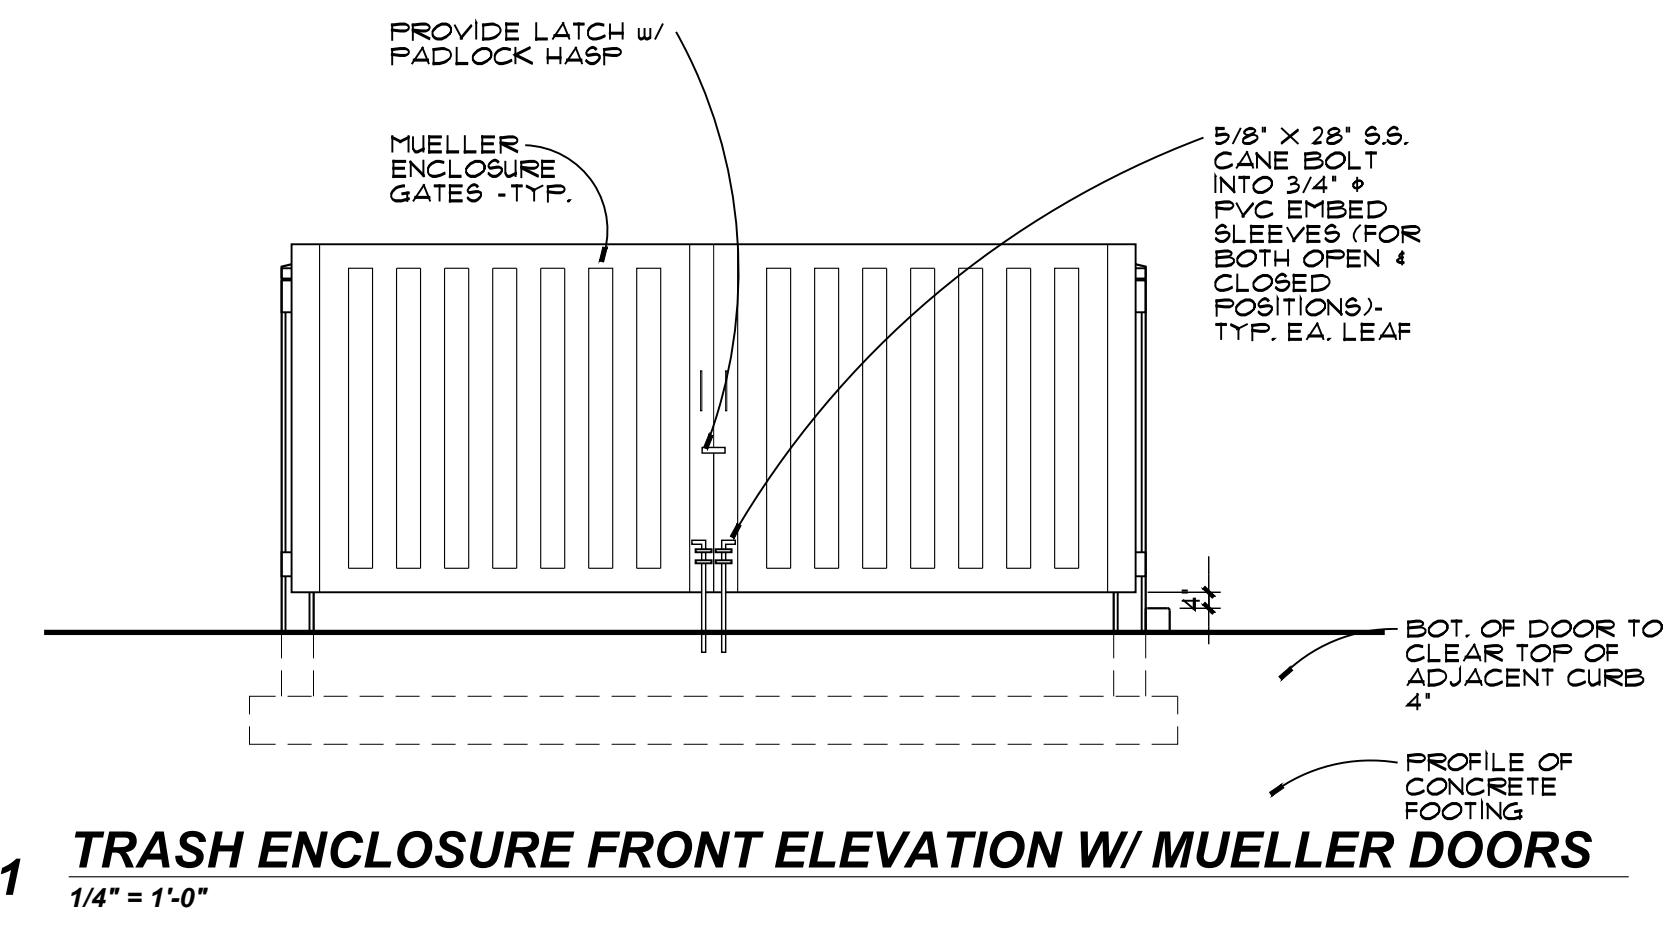


1 TRASH ENCLOSURE FRONT ELEVATION W/ MUELLER DOORS
 1/4" = 1'-0"

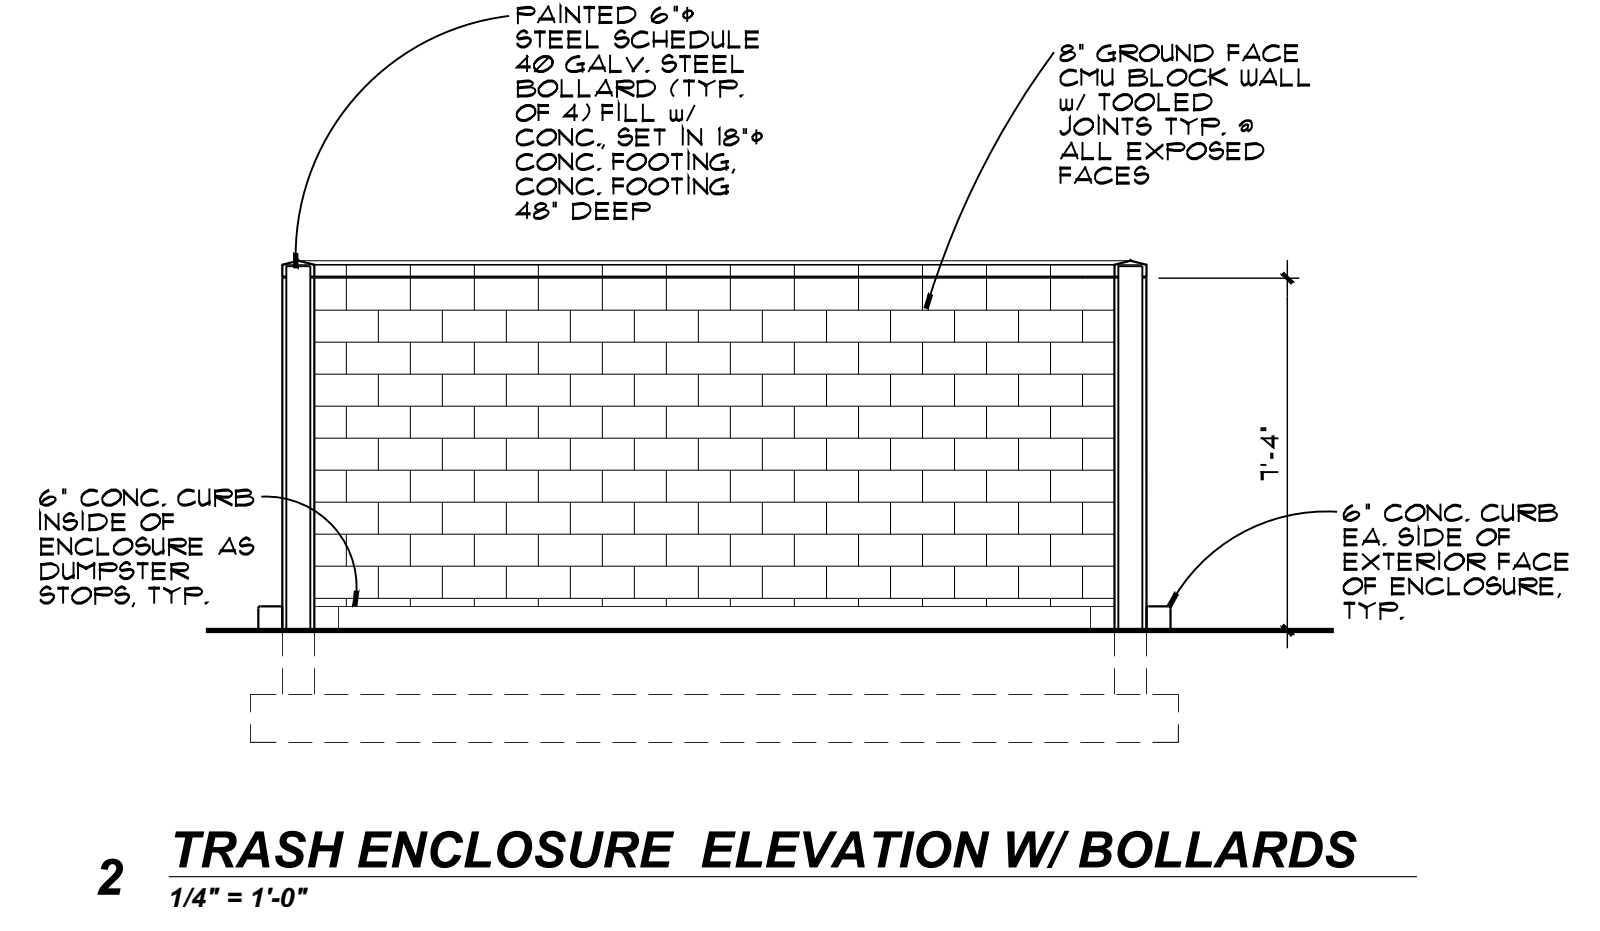


2 TRASH ENCLOSURE ELEVATION W/ BOLLARDS
 1/4" = 1'-0"

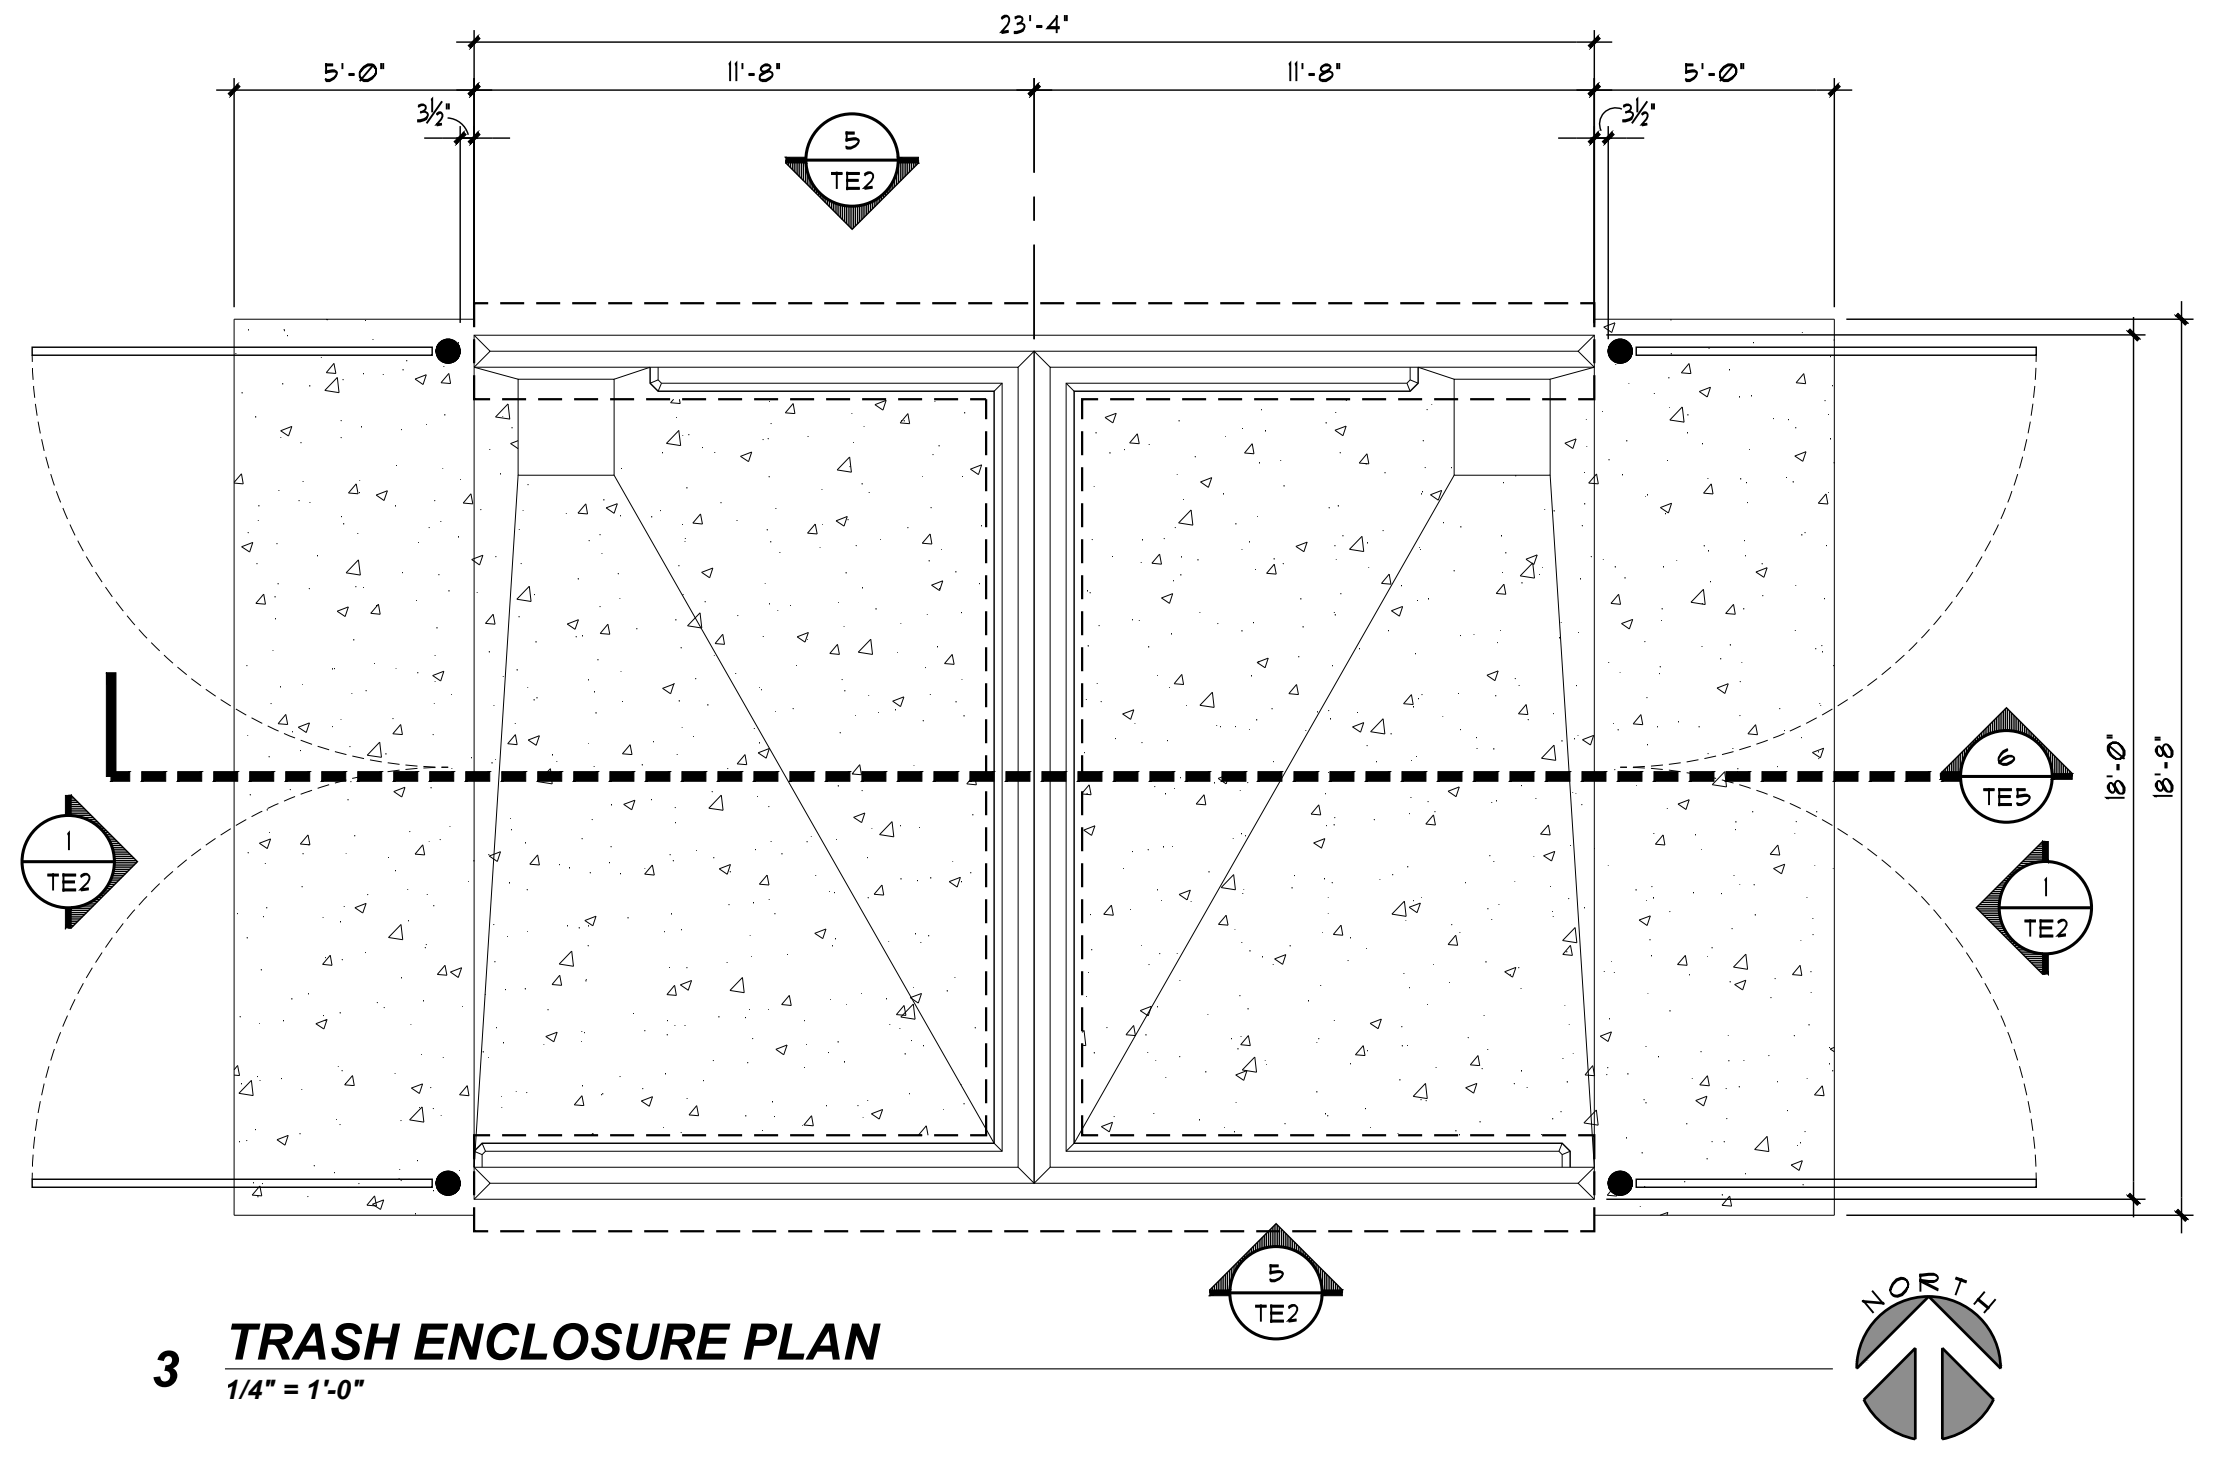


3 TRASH ENCLOSURE PLAN
 1/4" = 1'-0"

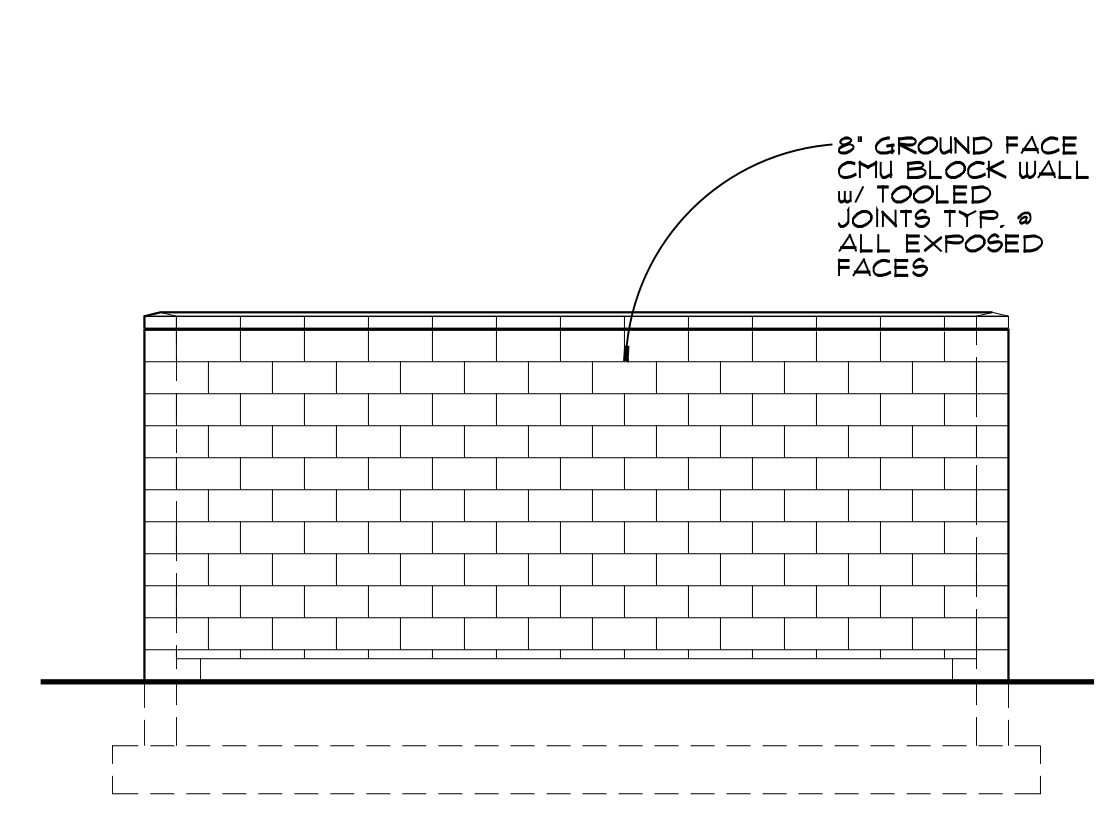


4 TRASH ENCLOSURE FRONT ELEVATION W/ REAR WALL
 1/4" = 1'-0"

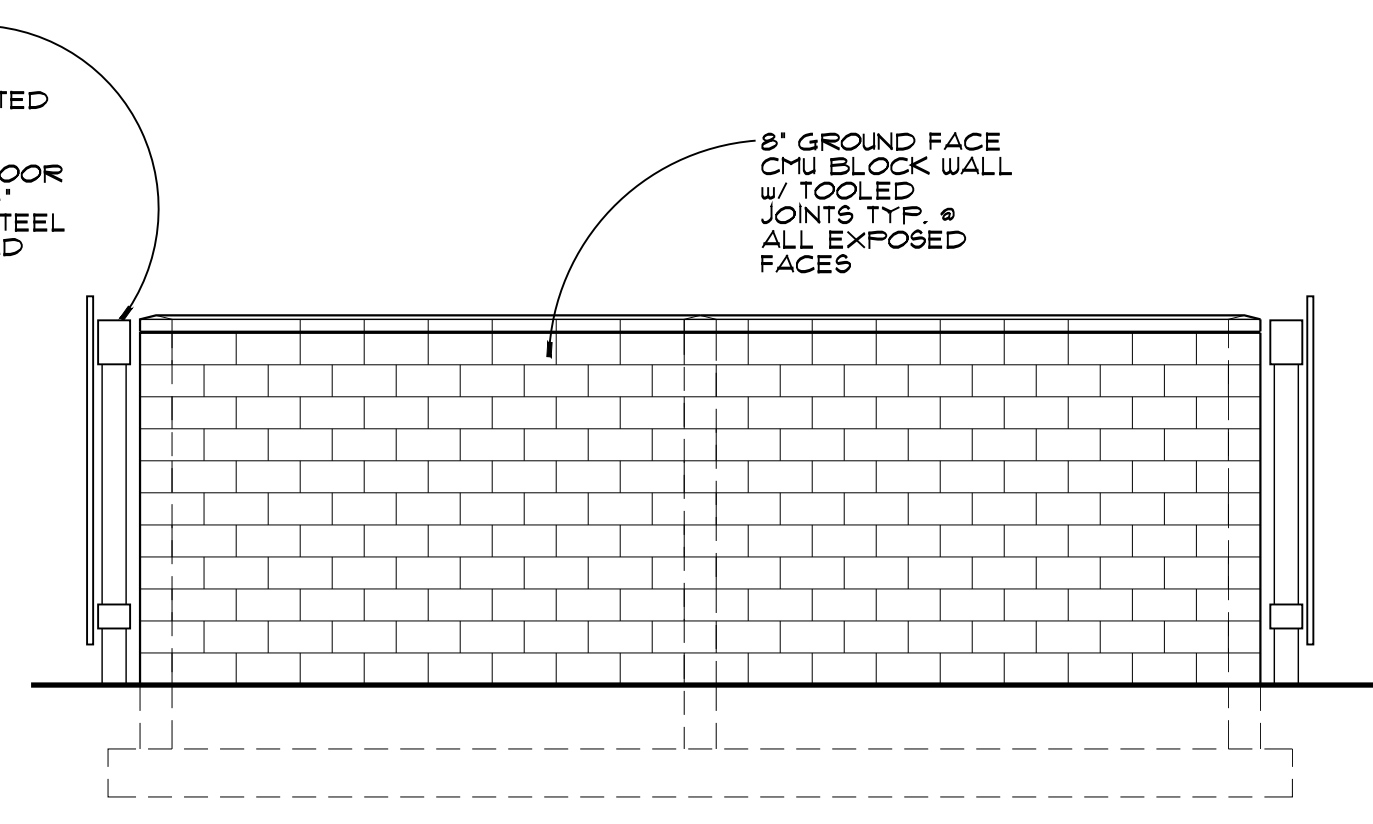


5 TRASH ENCLOSURE SIDE ELEVATION
 1/4" = 1'-0"

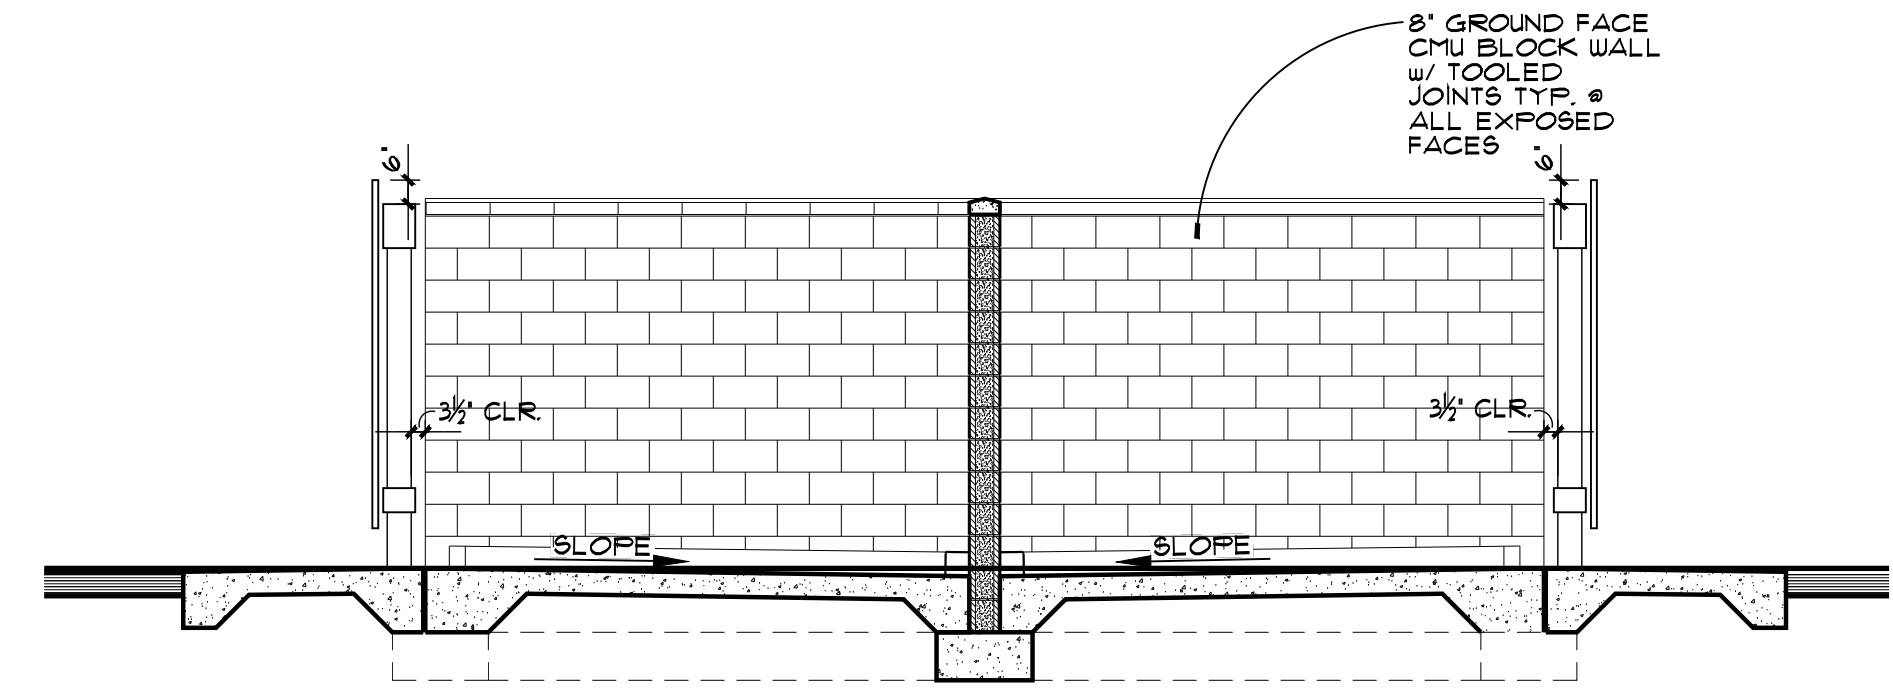


6 TRASH ENCLOSURE SECTION
 1/4" = 1'-0"

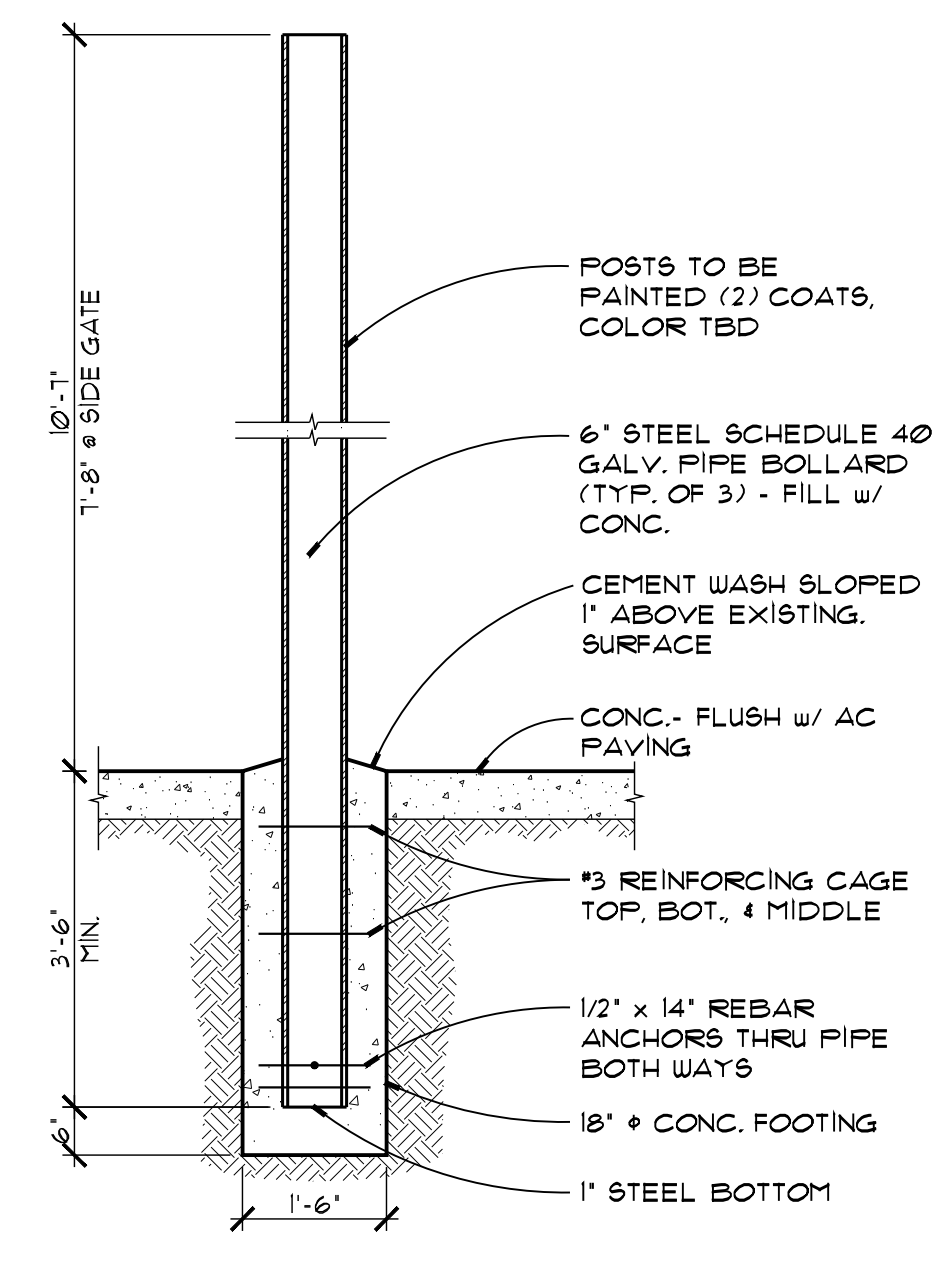

8 STEEL PIPE BOLLARD
 1/2" = 1'-0"

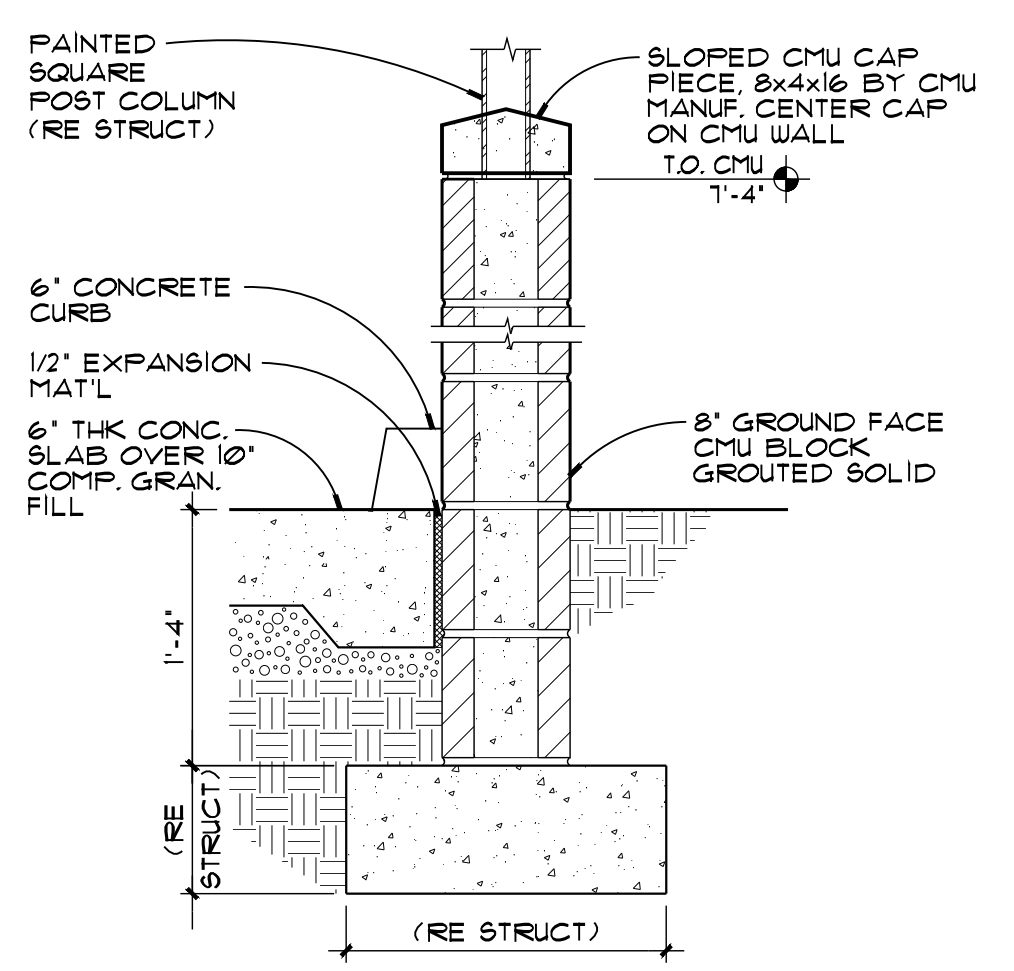

7 TRASH ENCLOSURE FOOTING
 1" = 1'-0"

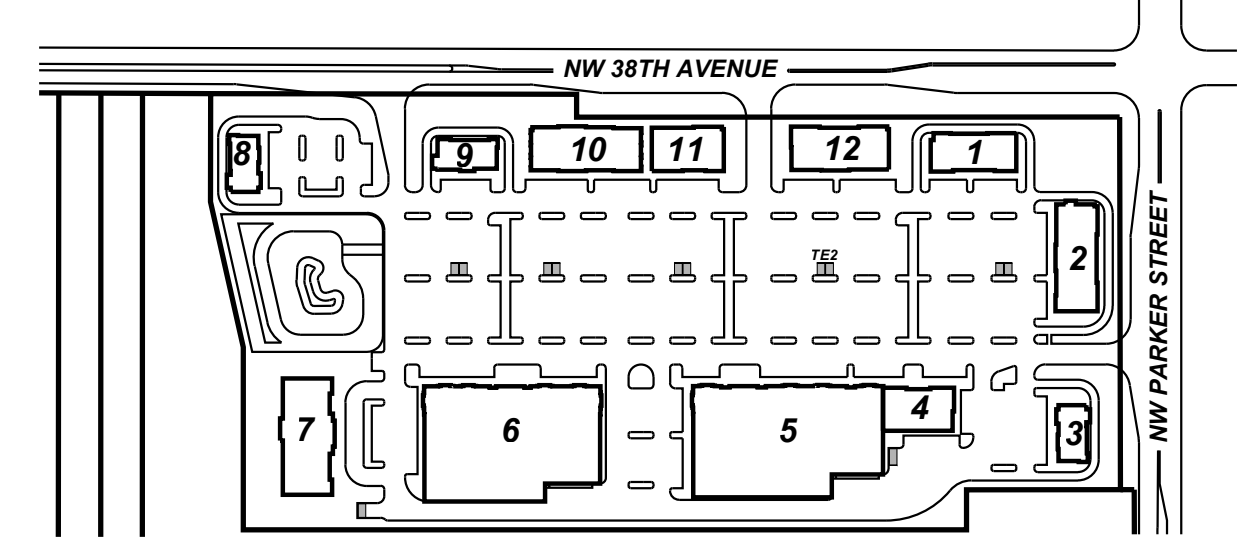

KEY PLAN
 N.T.S.

TRASH ENCLOSURES

PROJECT NO.
2025-101

DATE:
 06/10/2025

DRAWN BY:
 JMO

CHECKED BY:
 FMS

REVISIONS


NO.	DESCRIPTION

2025-101 Trash Enclosure TE Sheets
 Trash Enclosure 2


TE 2

SCHMIDT
ARCHITECTS, P.C.
 16101 SW 72ND AVENUE
 SUITE 135
 PORTLAND, OR 97224
 (503) 220-8517
 www.schmidtarchitectspc.com


PARKER VILLAGE
 NW 38TH AVE & NW PARKER STREET
 CAMAS, WASHINGTON

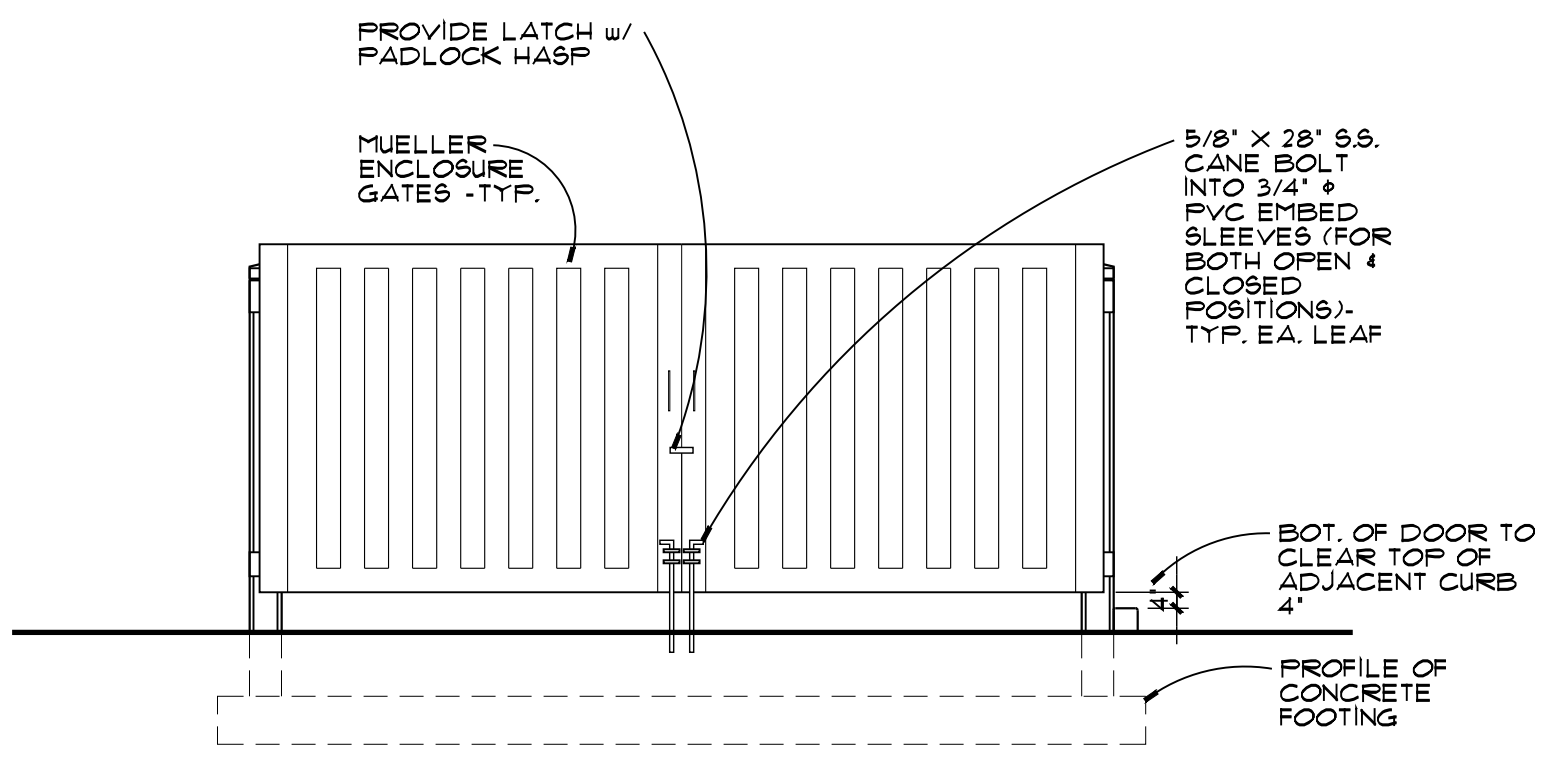


1 TRASH ENCLOSURE FRONT ELEVATION W/ MUELLER DOORS
 1/4" = 1'-0"

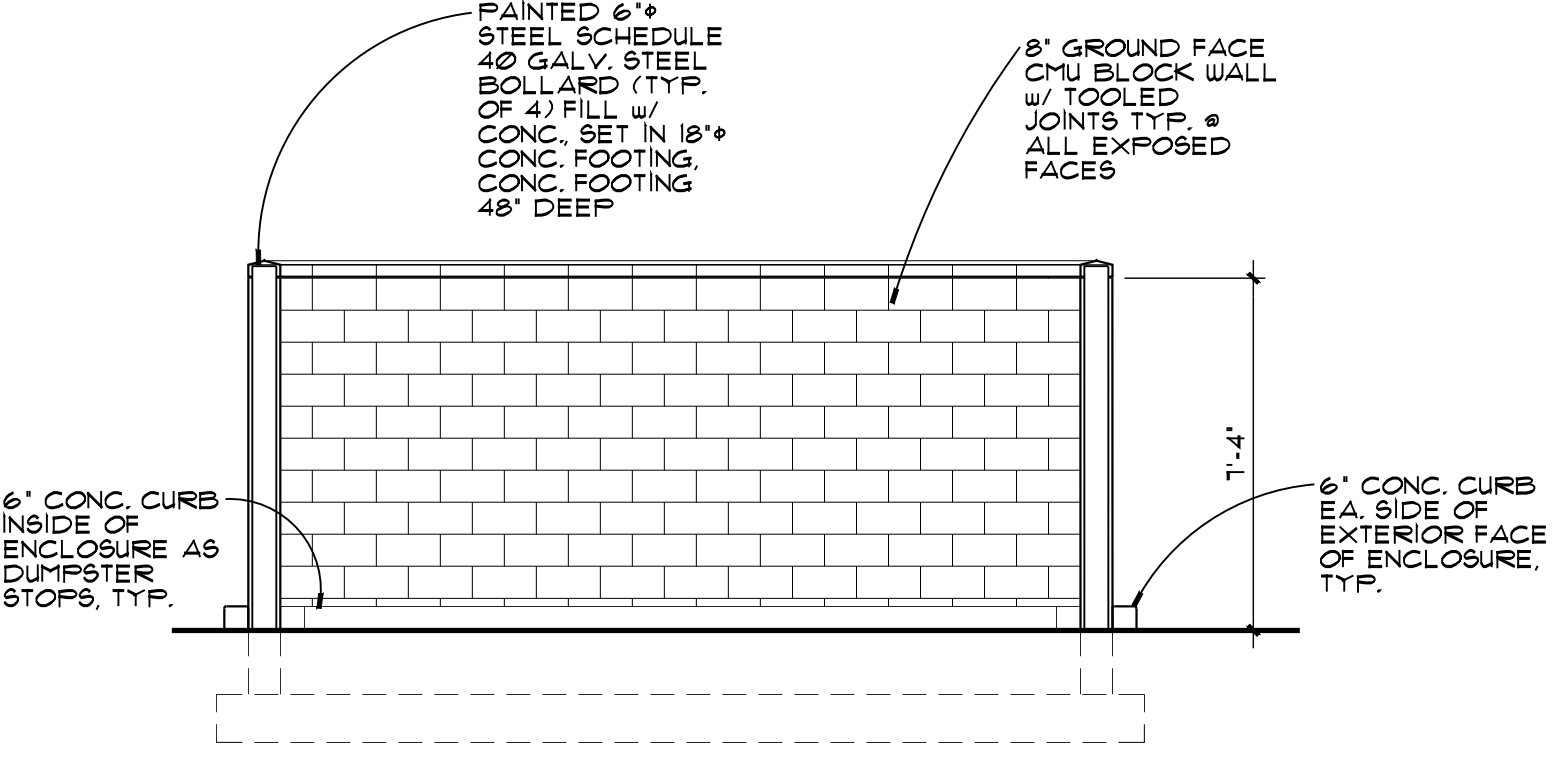


2 TRASH ENCLOSURE ELEVATION W/ BOLLARDS
 1/4" = 1'-0"

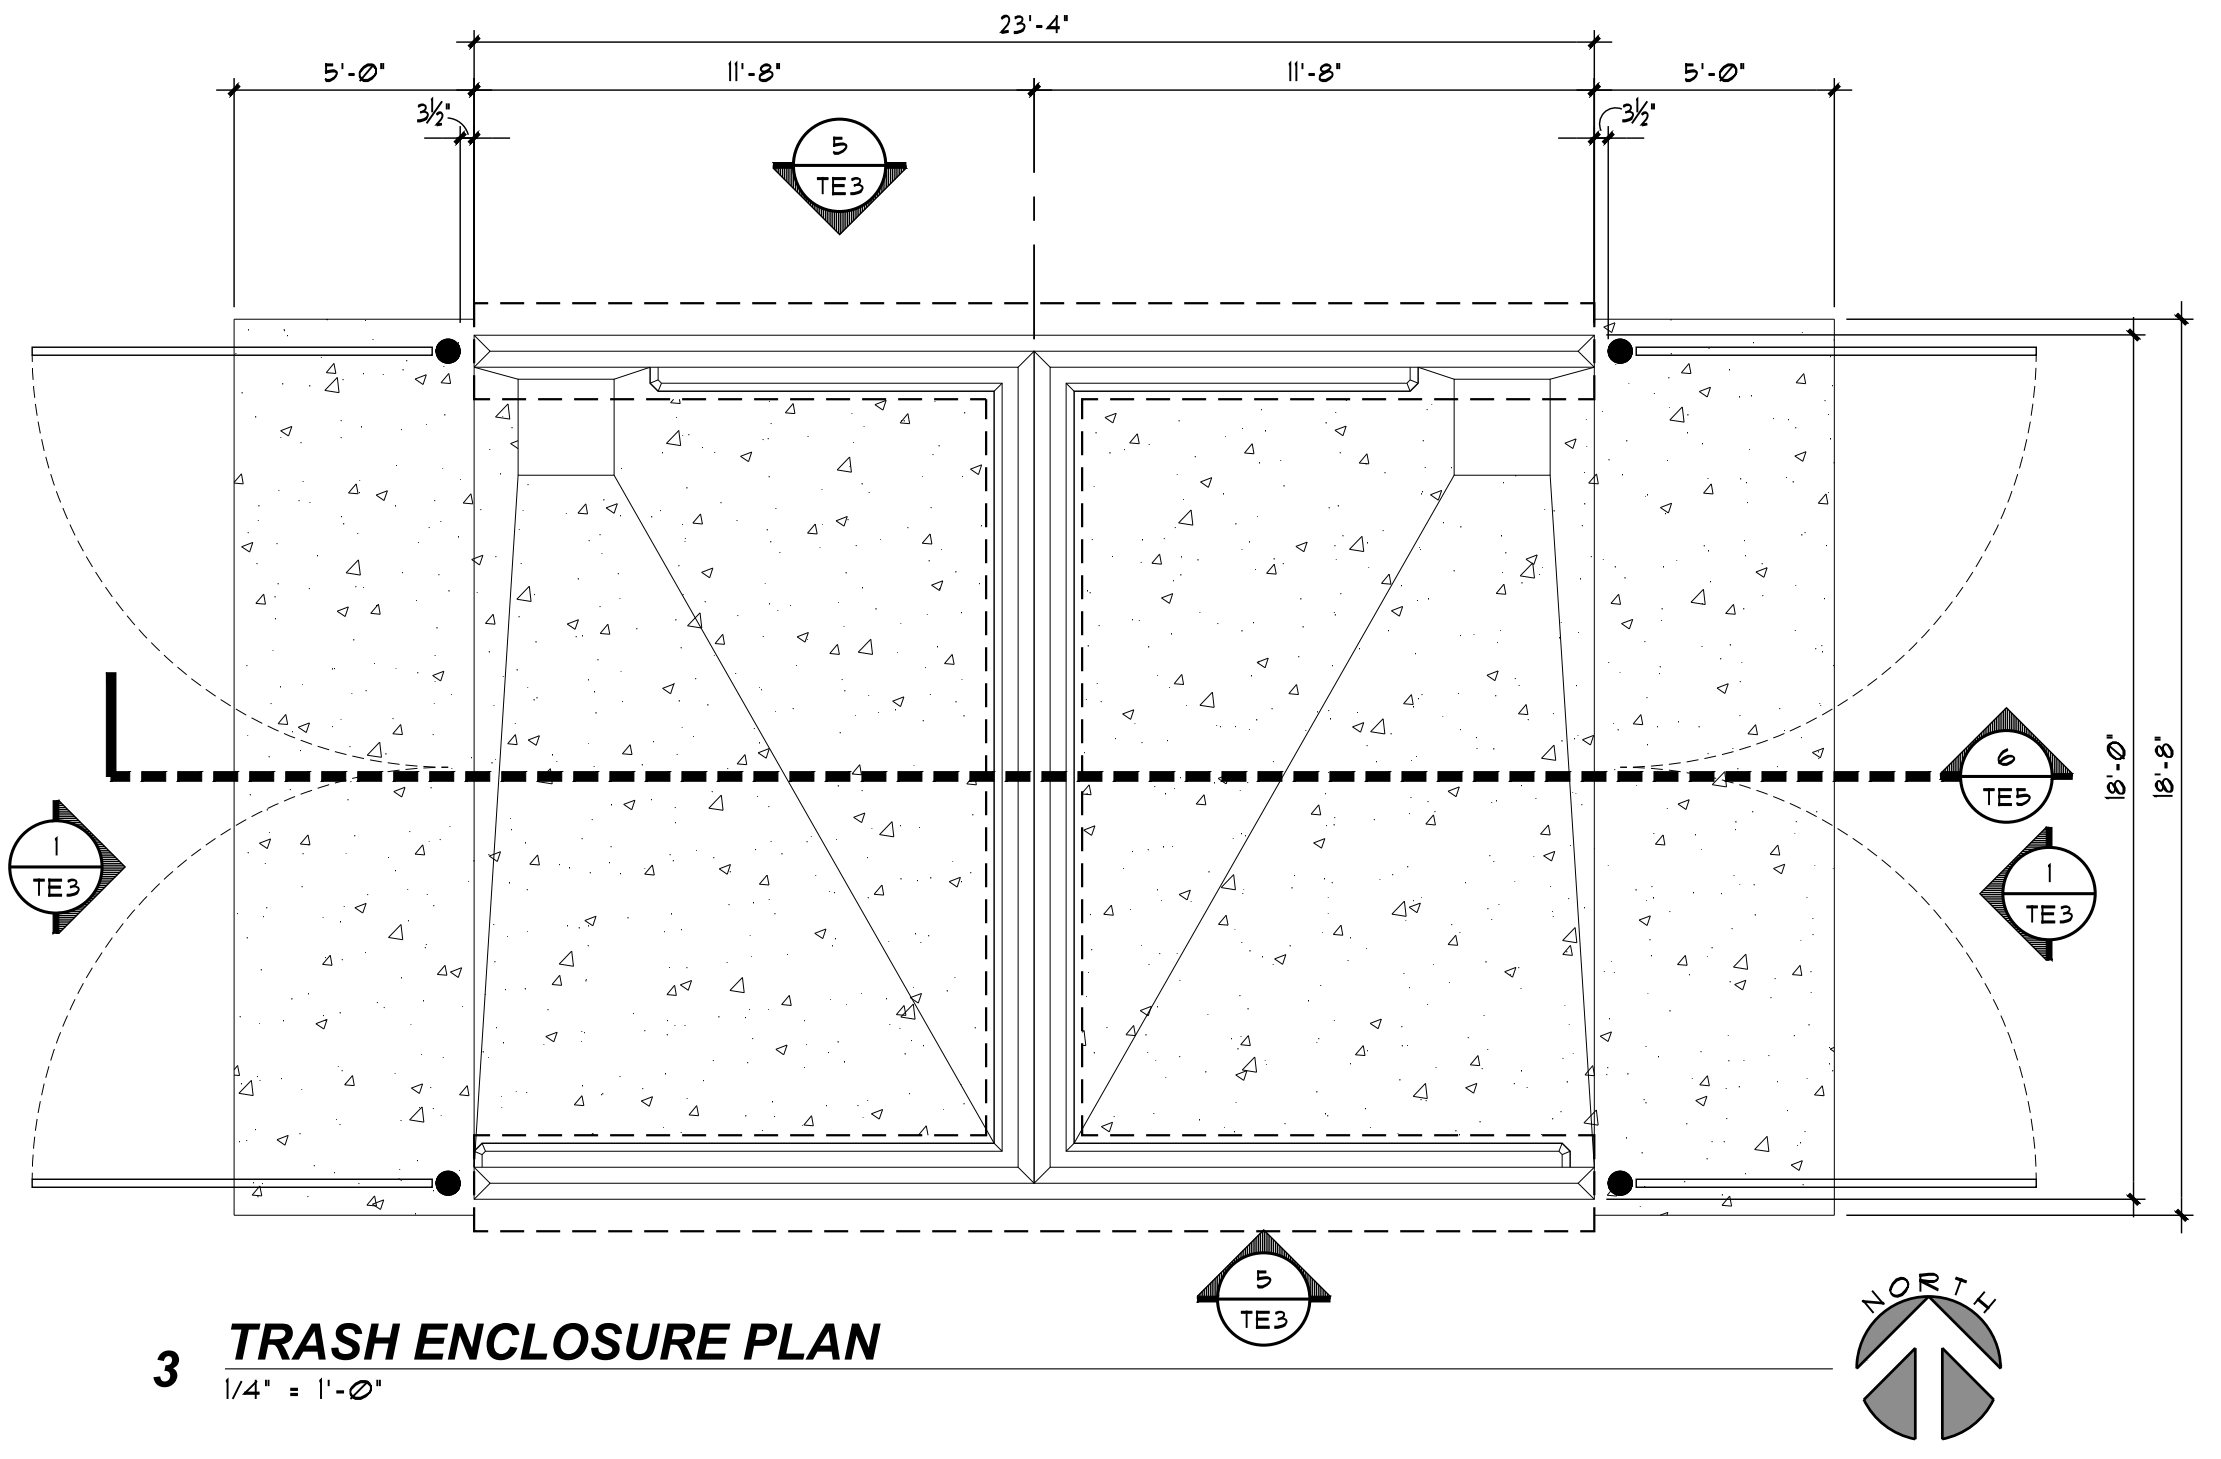


3 TRASH ENCLOSURE PLAN
 1/4" = 1'-0"

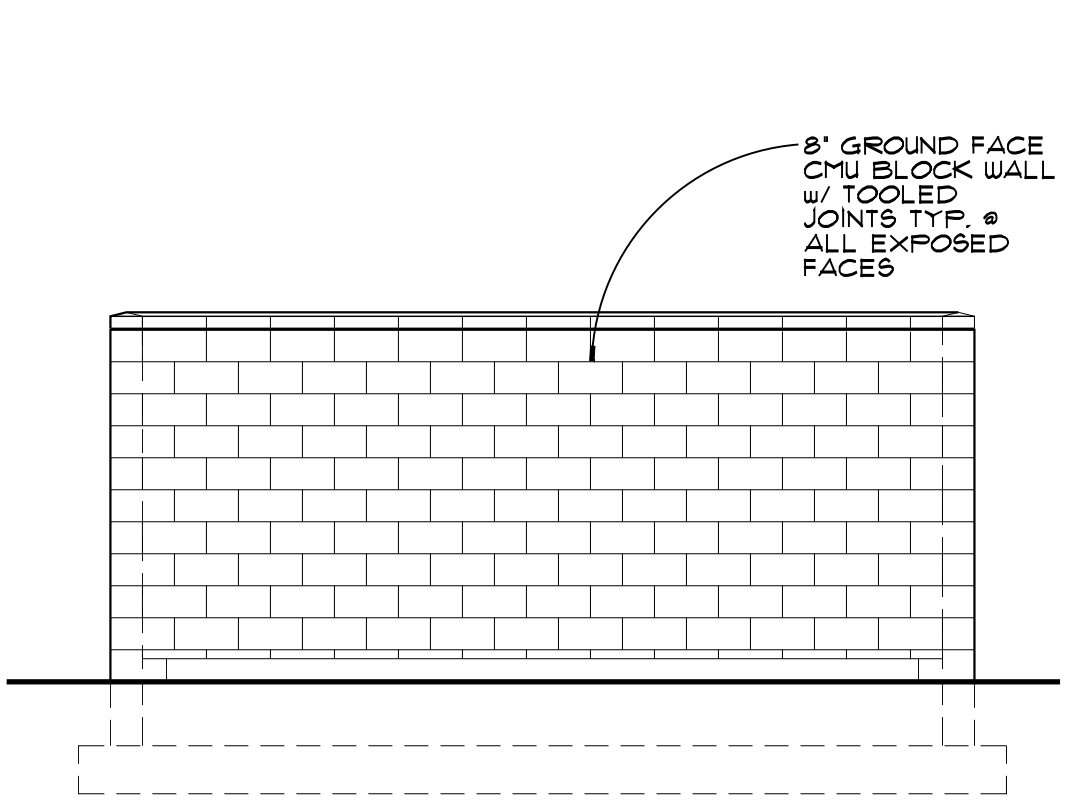


4 TRASH ENCLOSURE FRONT ELEVATION W/ REAR WALL
 1/4" = 1'-0"

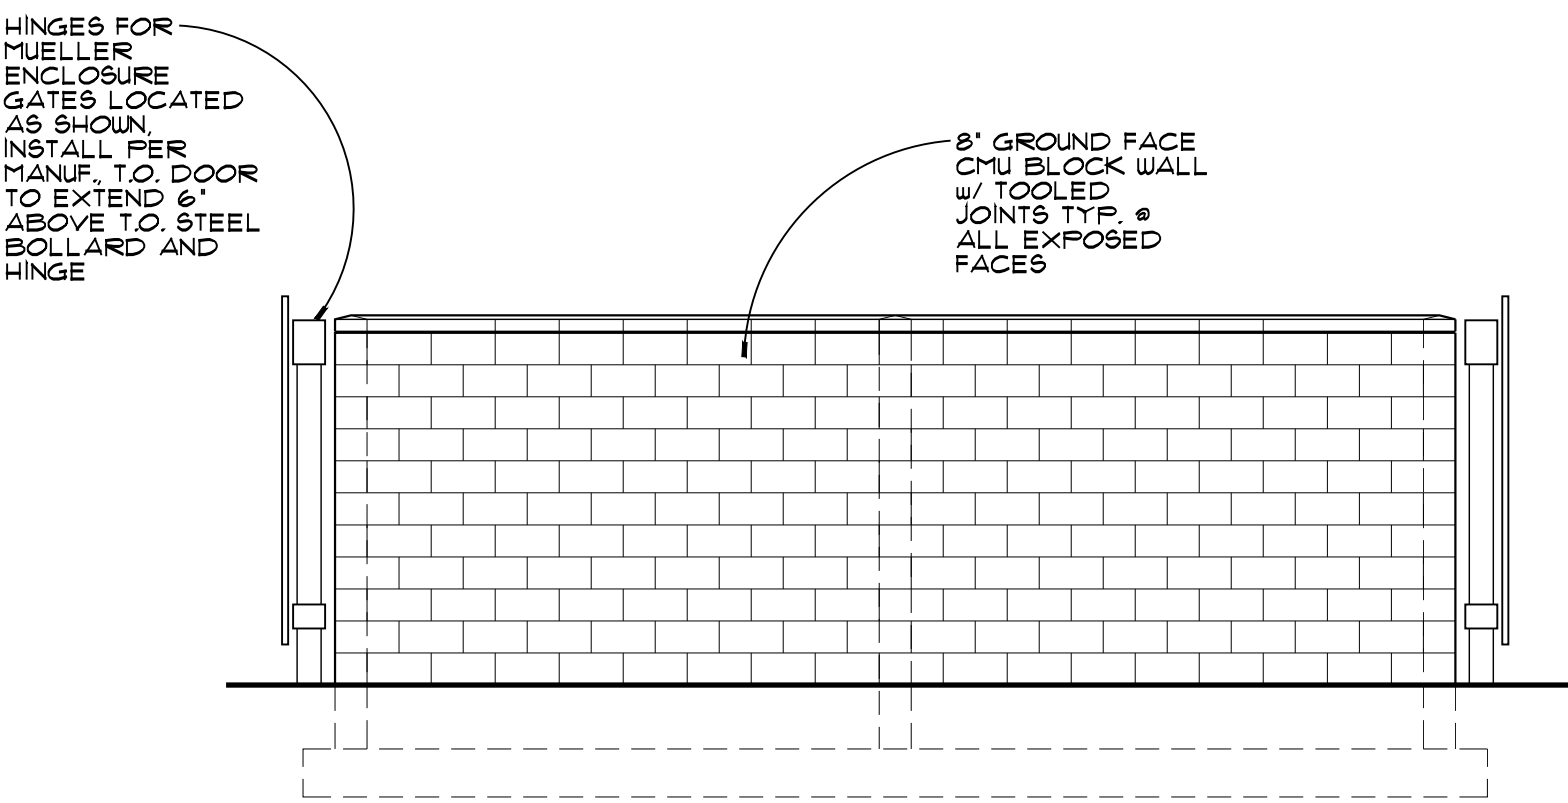


5 TRASH ENCLOSURE SIDE ELEVATION
 1/4" = 1'-0"

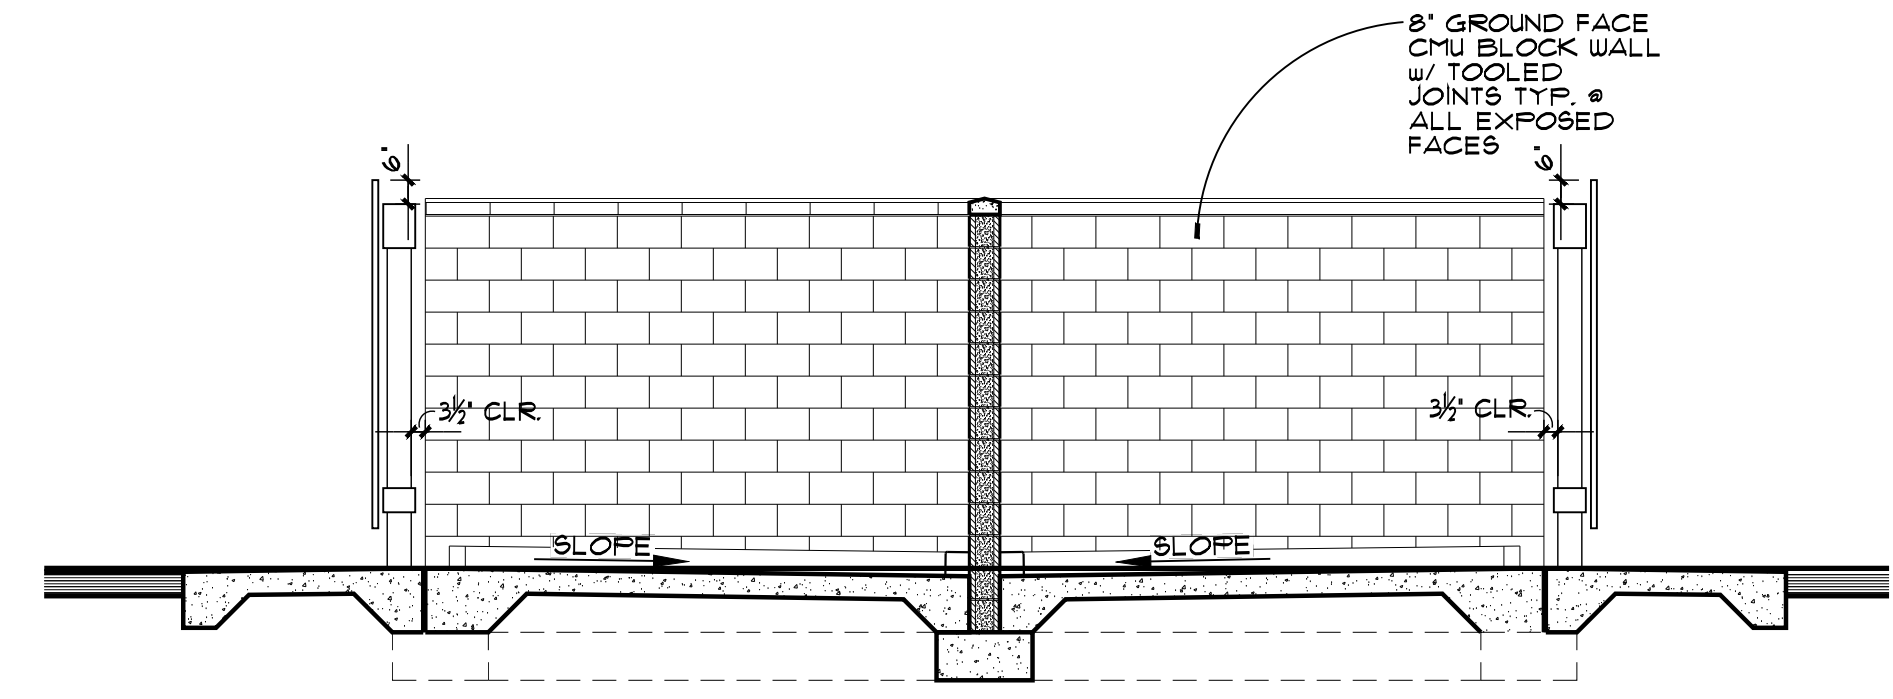


6 TRASH ENCLOSURE SECTION
 1/4" = 1'-0"

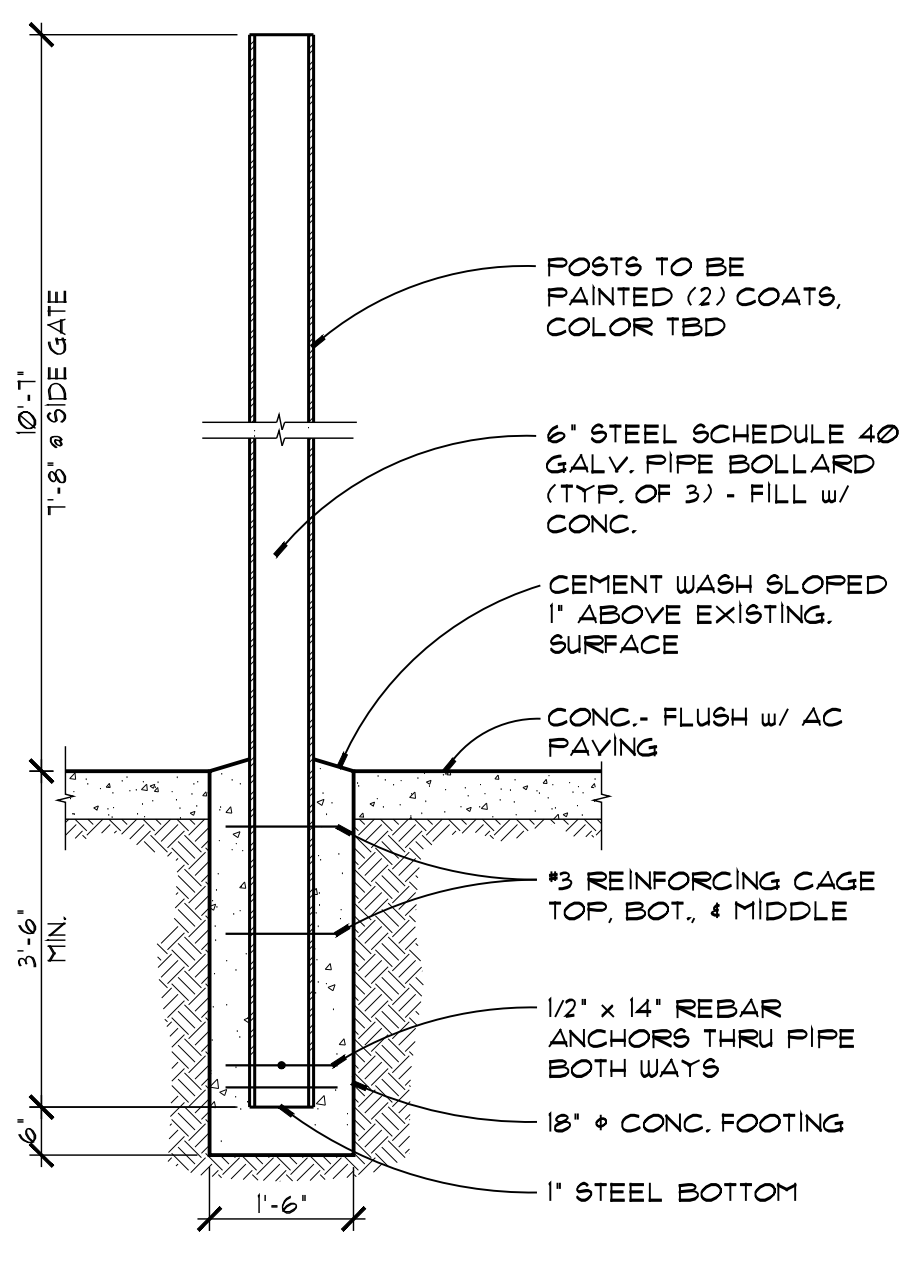

8 STEEL PIPE BOLLARD
 1/2" = 1'-0"

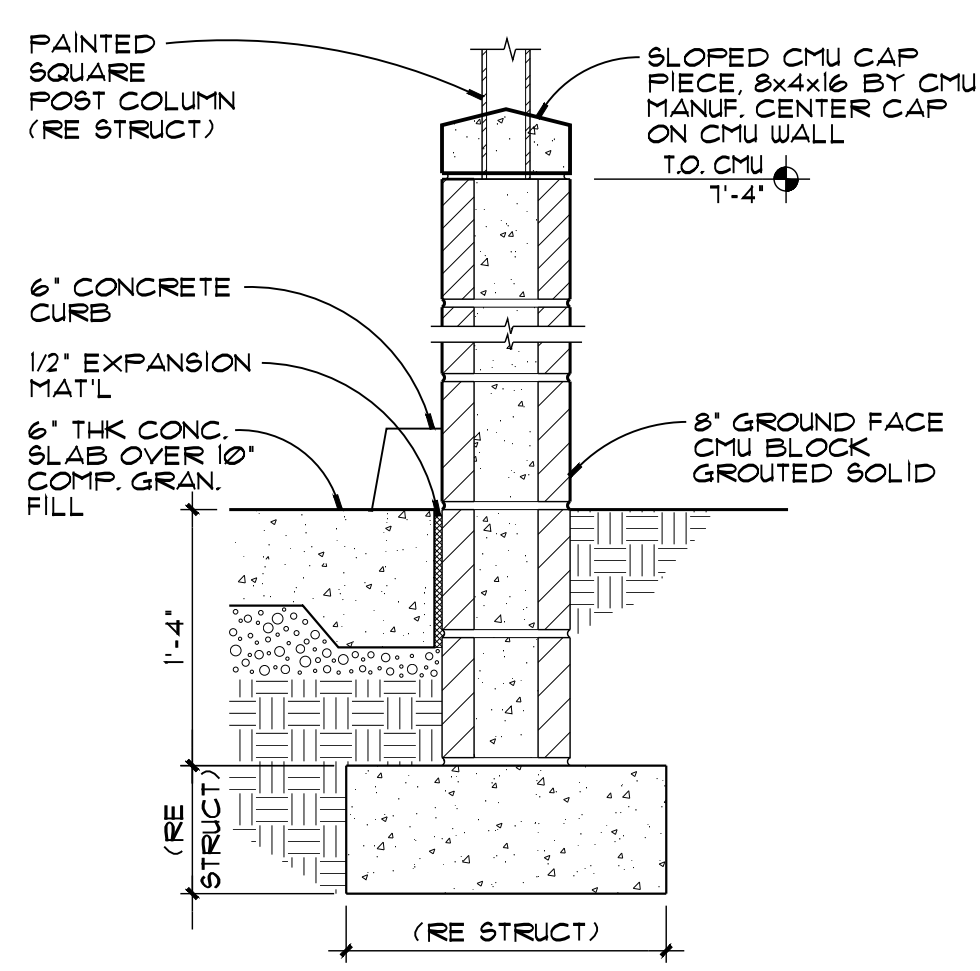

7 TRASH ENCLOSURE FOOTING
 1" = 1'-0"

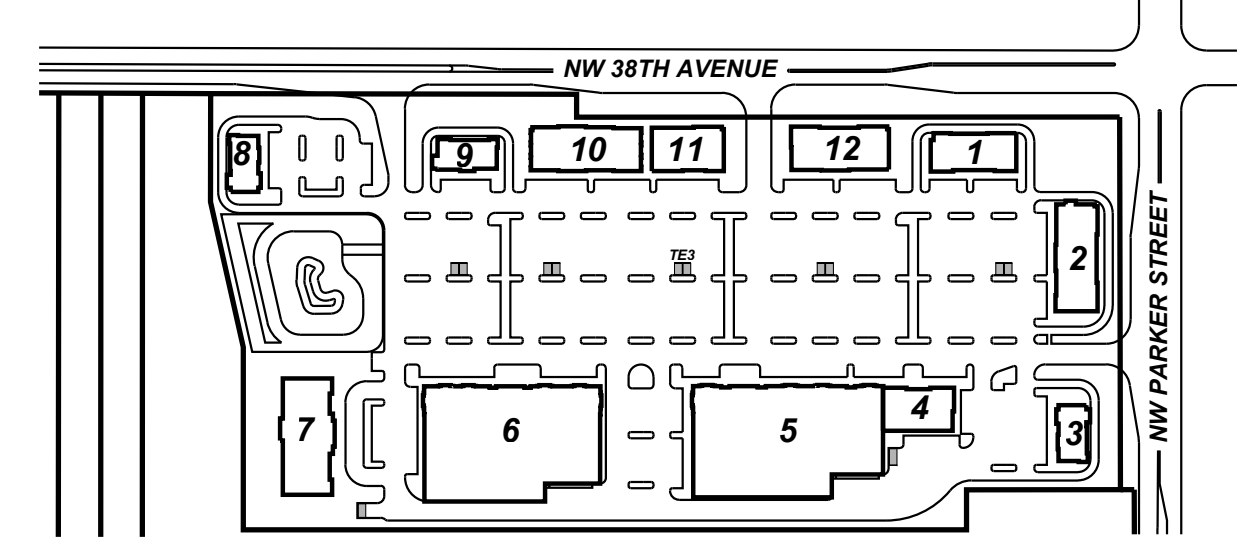

KEY PLAN
 N.T.S.

TRASH ENCLOSURES

PROJECT NO.
2025-101

DATE:
 06/10/2025

DRAWN BY:
 JMO

CHECKED BY:
 FMS

REVISIONS


NO.	DESCRIPTION

2025-101 Trash Enclosure TE Sheets
 Trash Enclosure 3


TE 3

SCHMIDT
ARCHITECTS, P.C.
 16101 SW 72ND AVENUE
 SUITE 135
 PORTLAND, OR 97224
 (503) 220-8517
 www.schmidtarchitectspc.com


PARKER VILLAGE
 NW 38TH AVE & NW PARKER STREET
 CAMAS, WASHINGTON

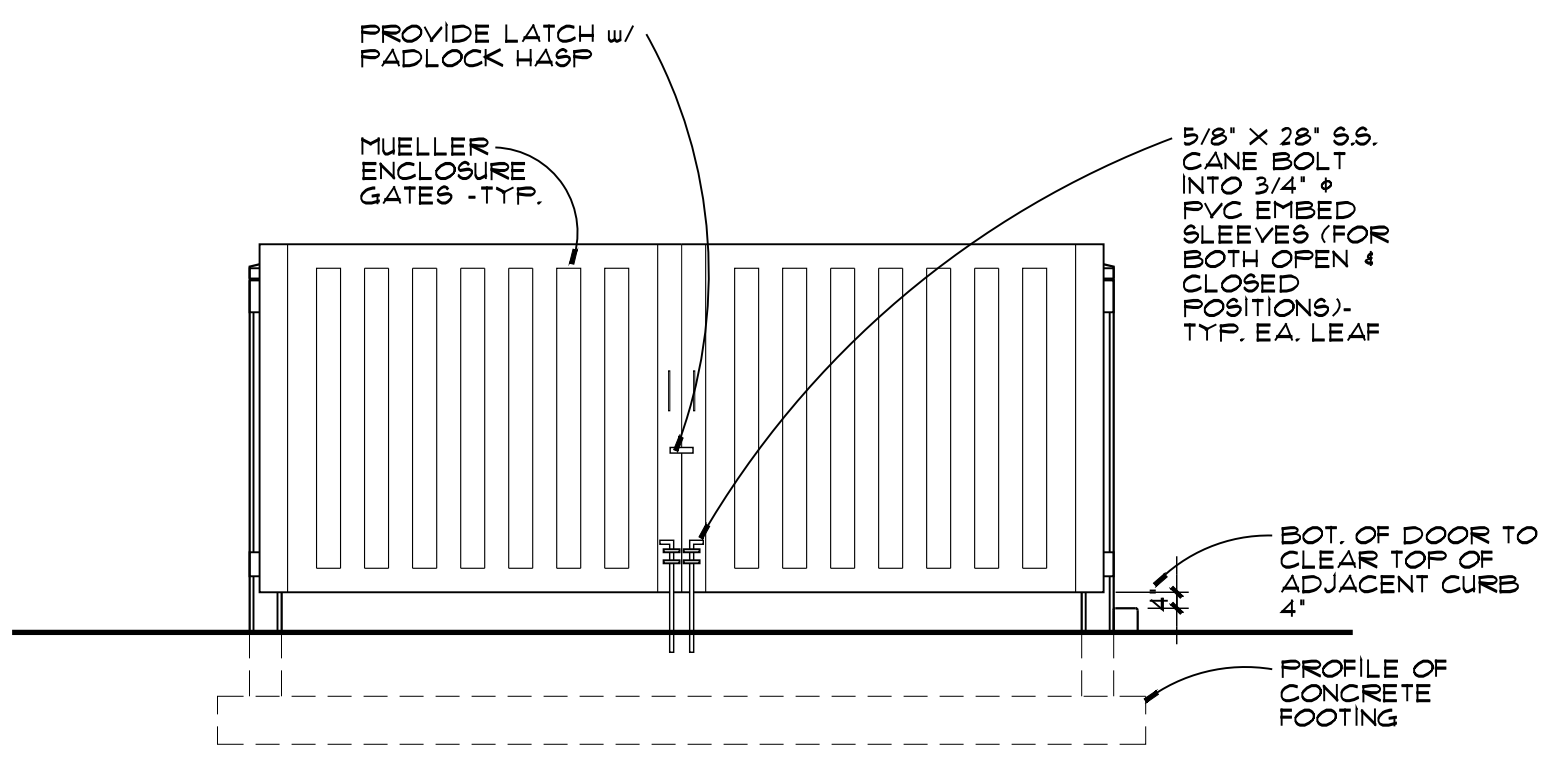


1 TRASH ENCLOSURE FRONT ELEVATION W/ MUELLER DOORS
 1/4" = 1'-0"

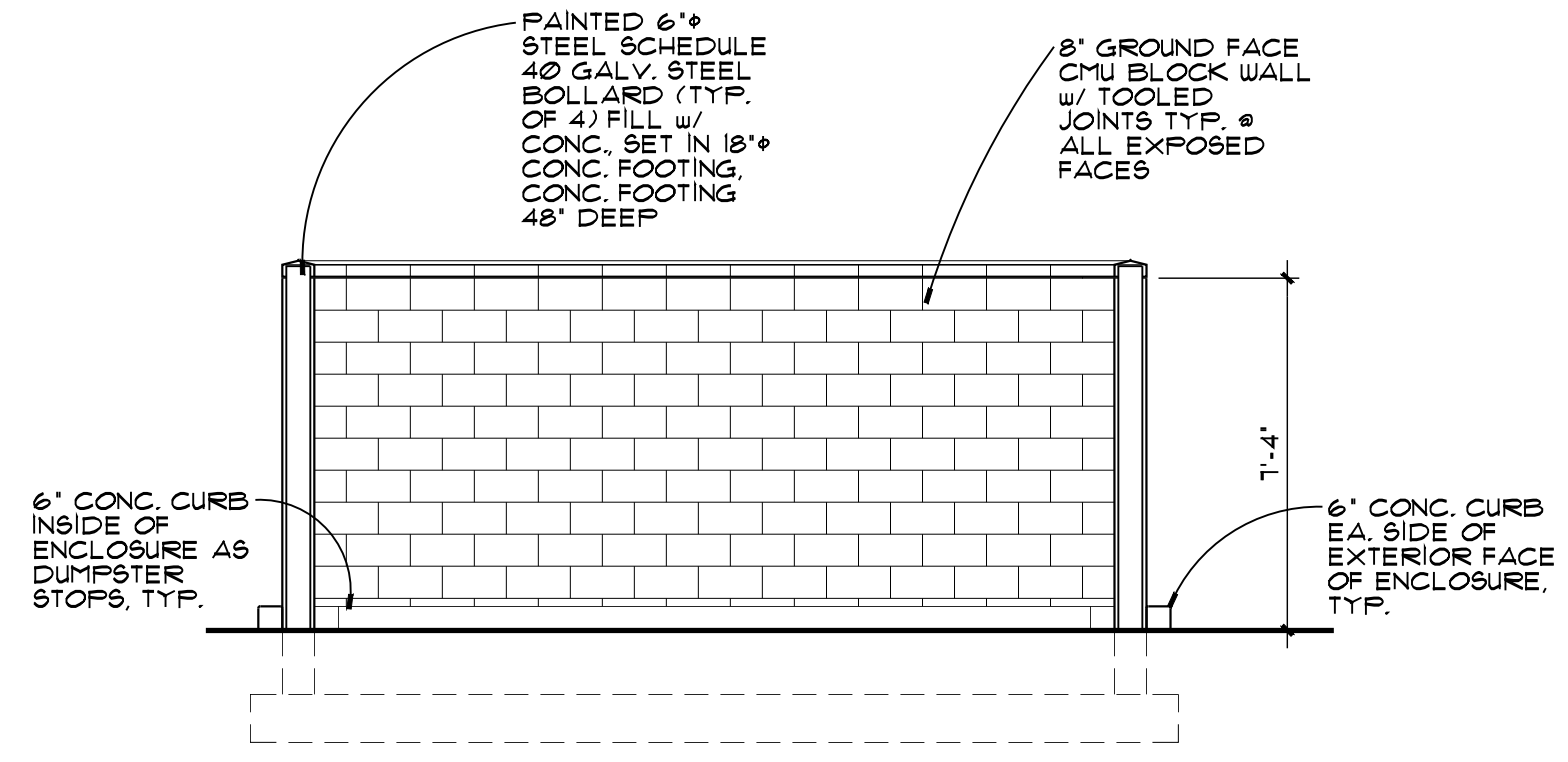


2 TRASH ENCLOSURE ELEVATION W/ BOLLARDS
 1/4" = 1'-0"

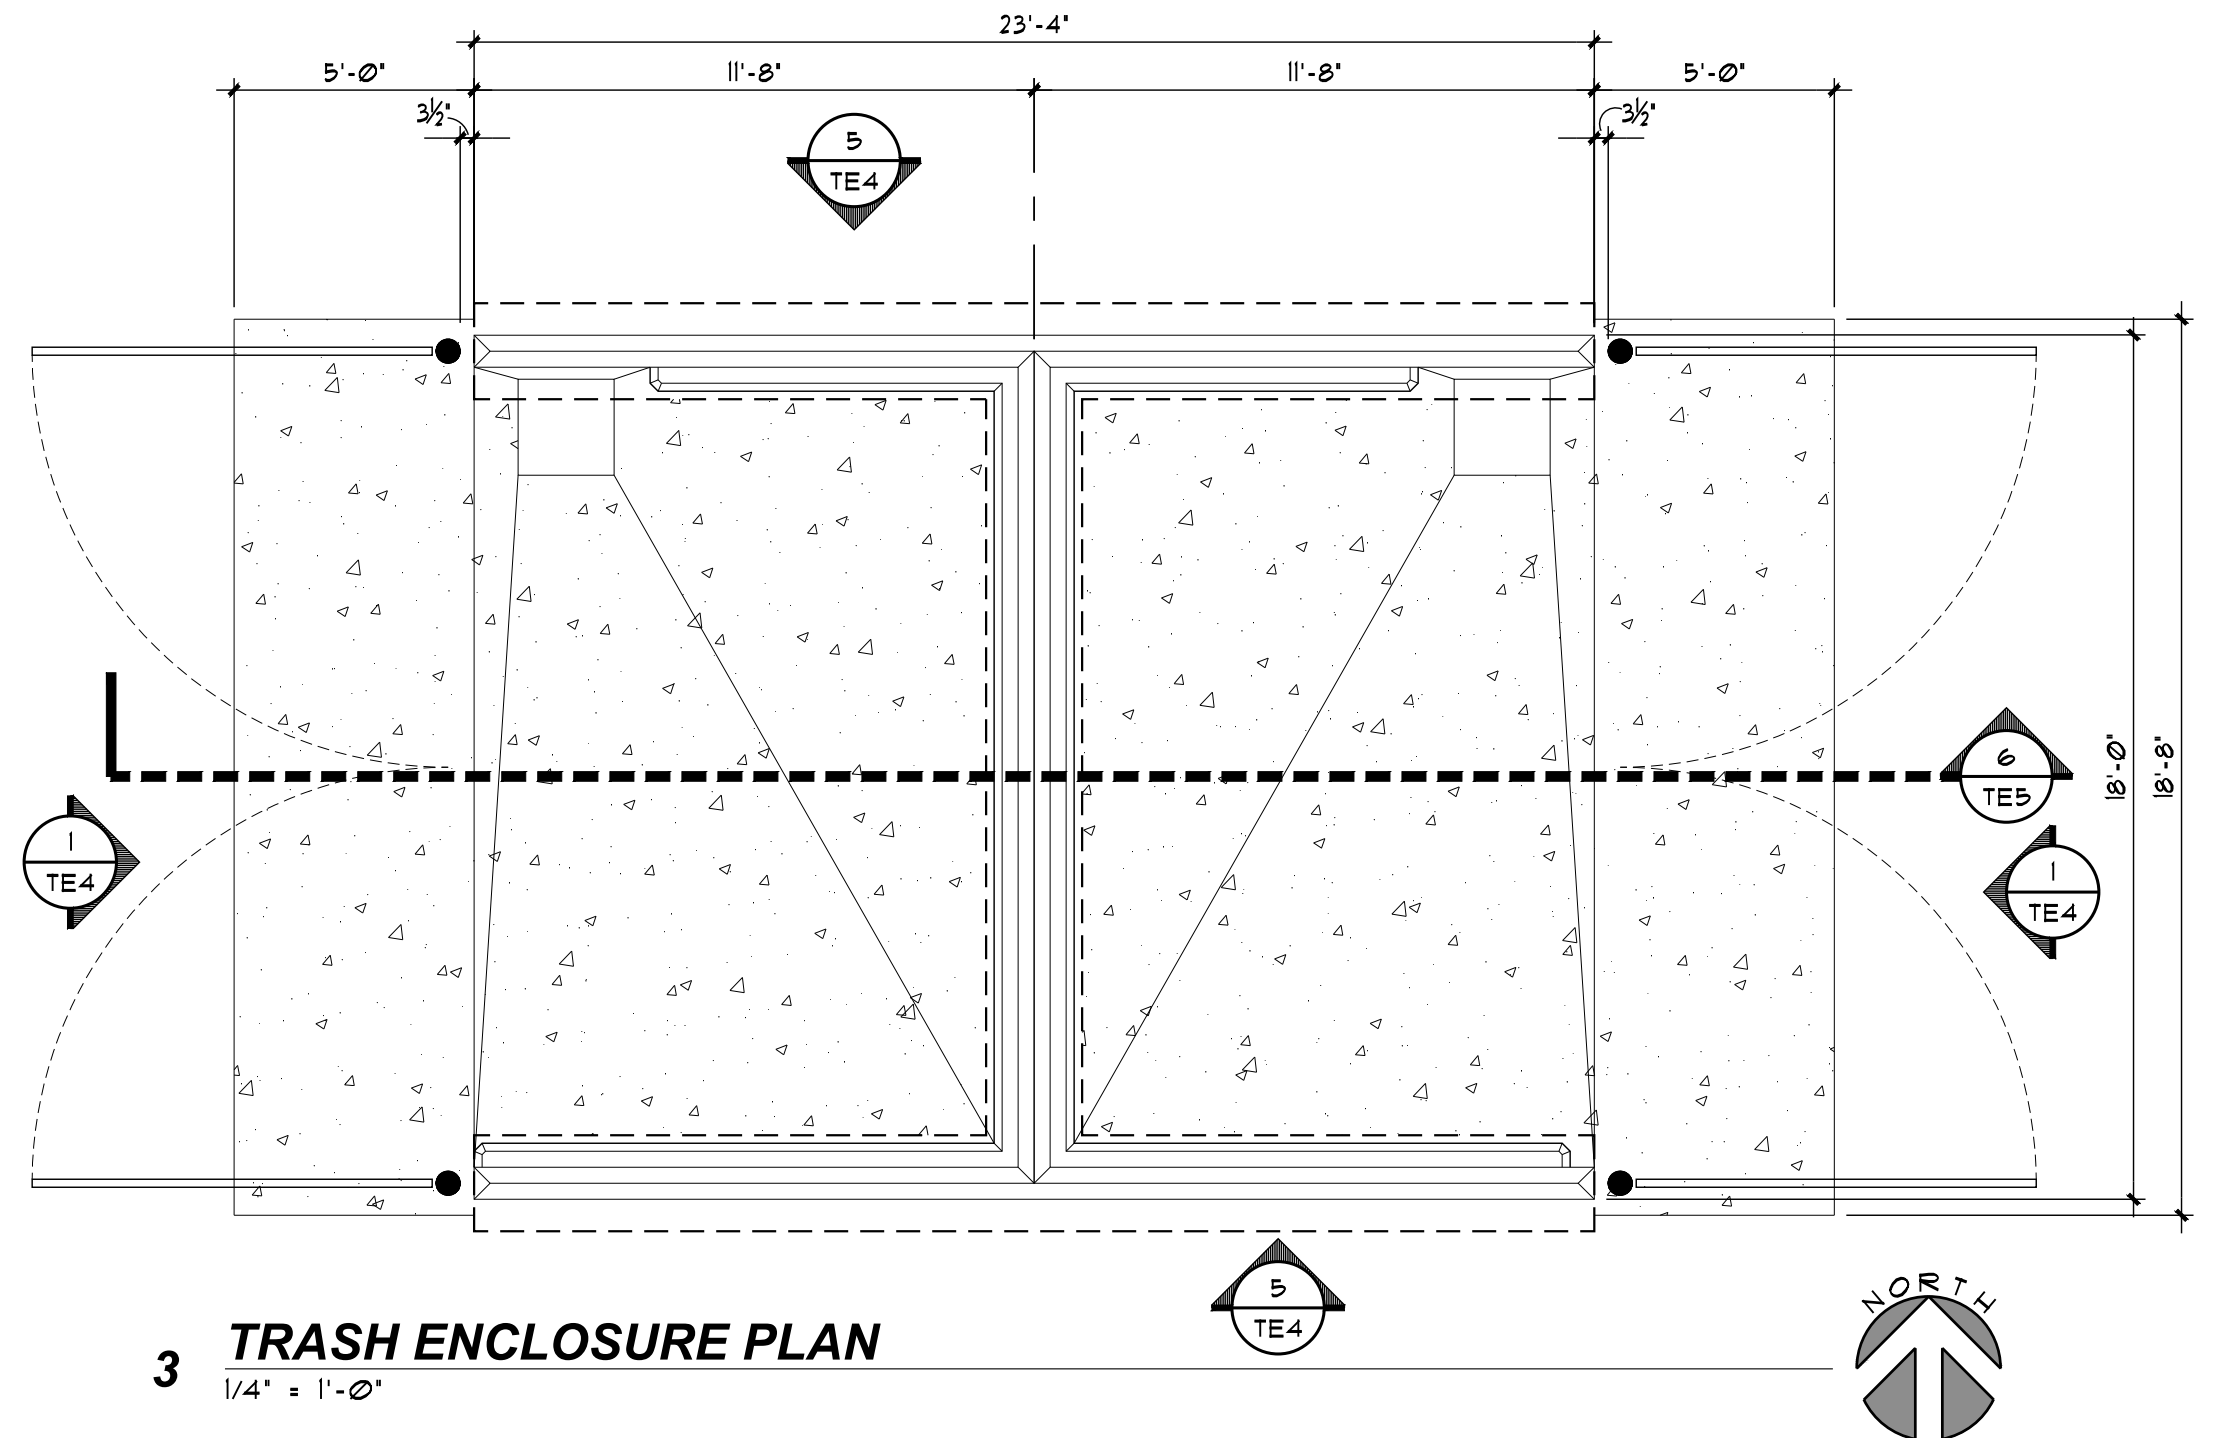

3 TRASH ENCLOSURE PLAN
 1/4" = 1'-0"

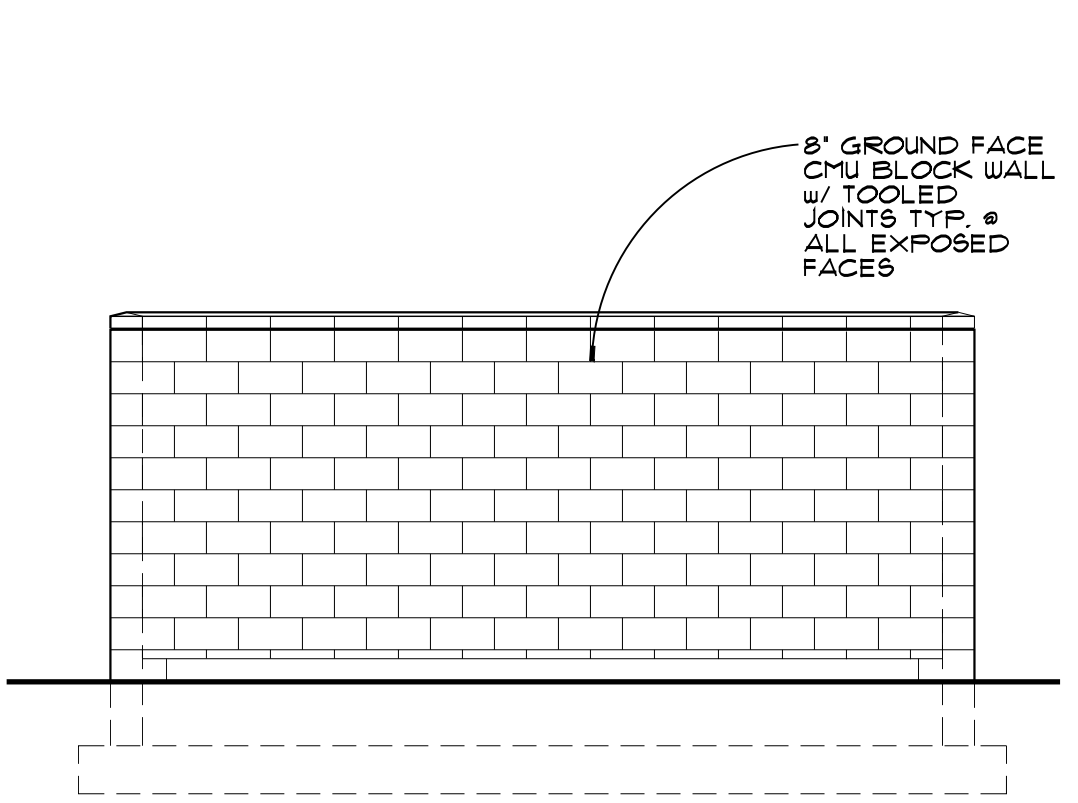


4 TRASH ENCLOSURE FRONT ELEVATION W/ REAR WALL
 1/4" = 1'-0"

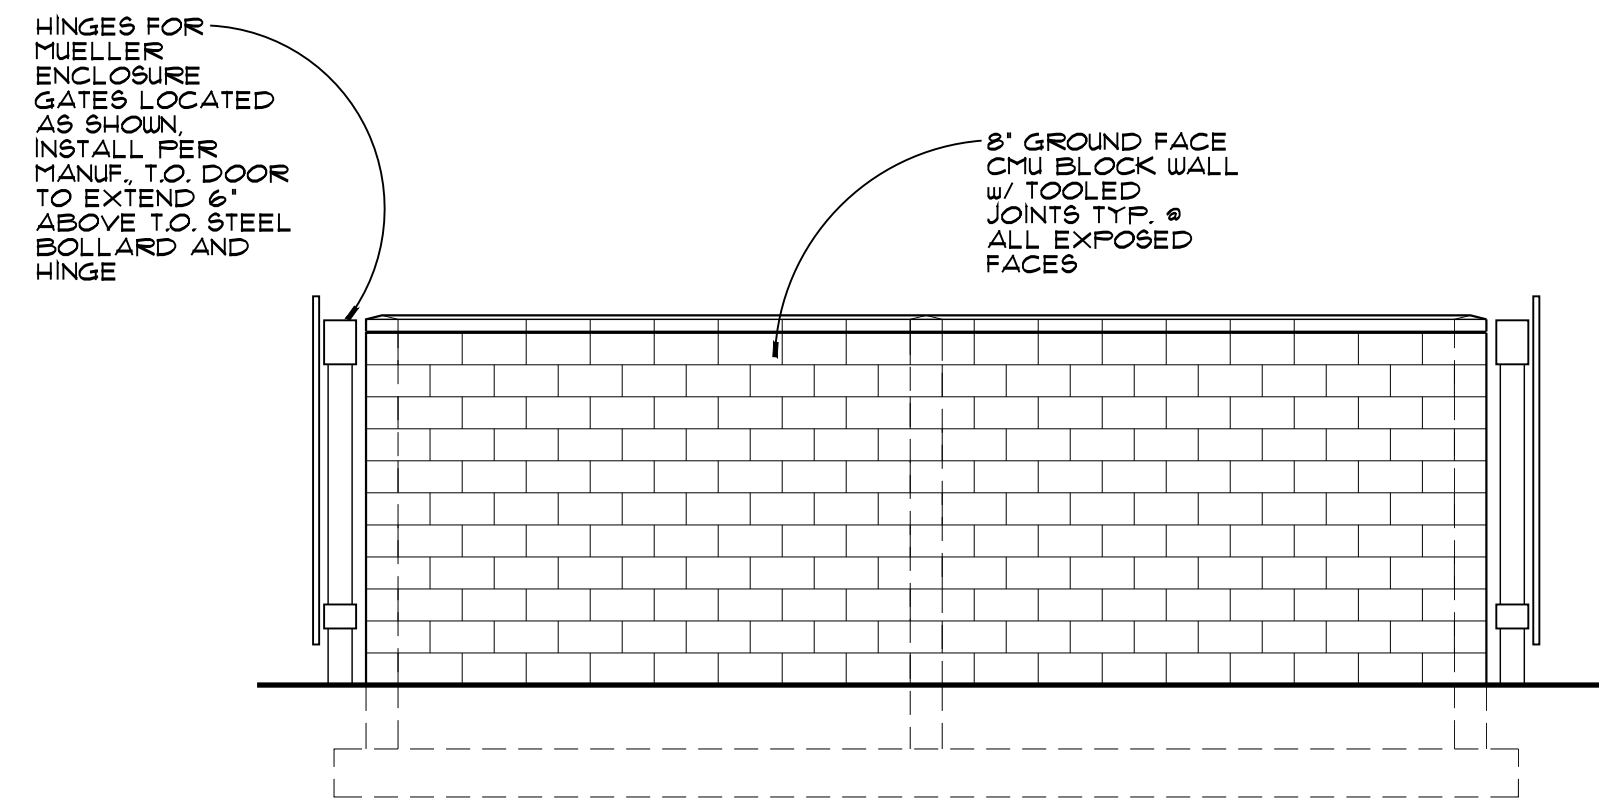


5 TRASH ENCLOSURE SIDE ELEVATION
 1/4" = 1'-0"




6 TRASH ENCLOSURE SECTION
 1/4" = 1'-0"

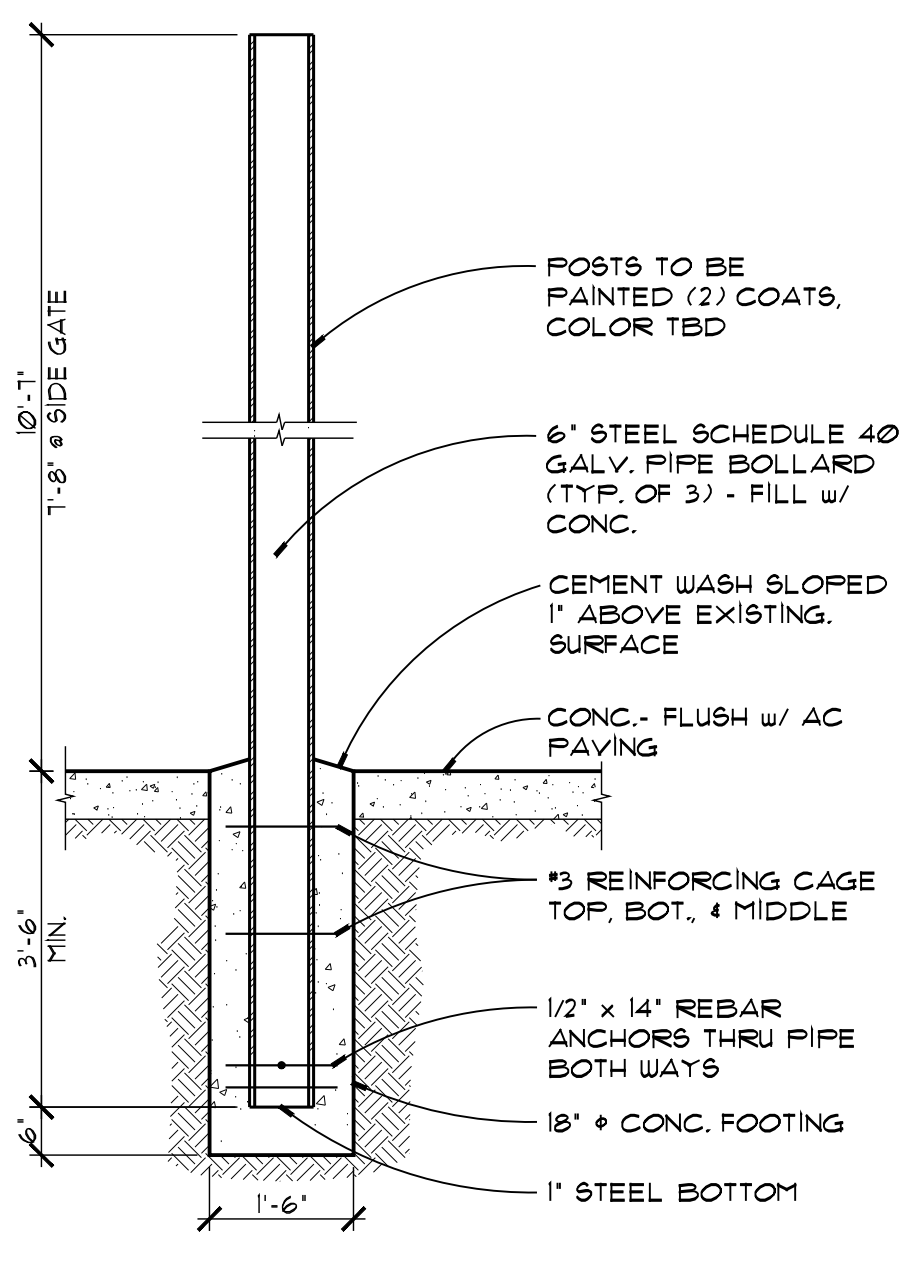

8 STEEL PIPE BOLLARD
 1/2" = 1'-0"

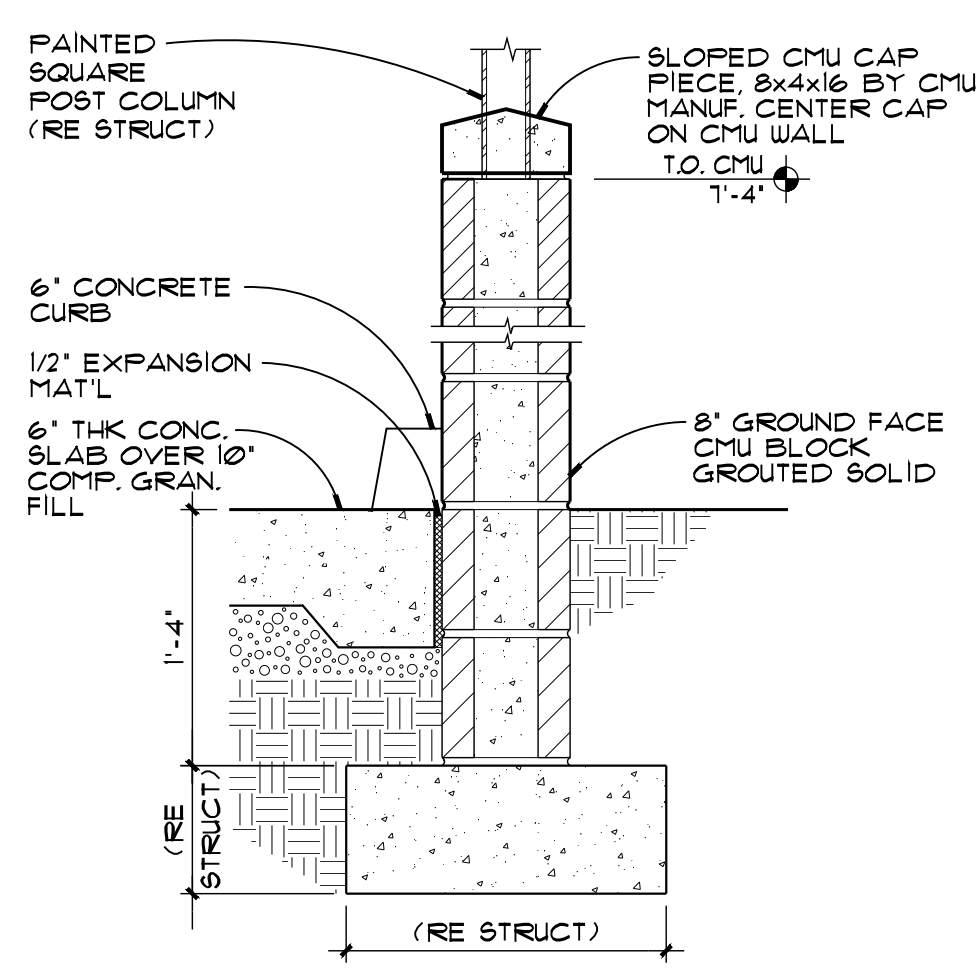

7 TRASH ENCLOSURE FOOTING
 1" = 1'-0"

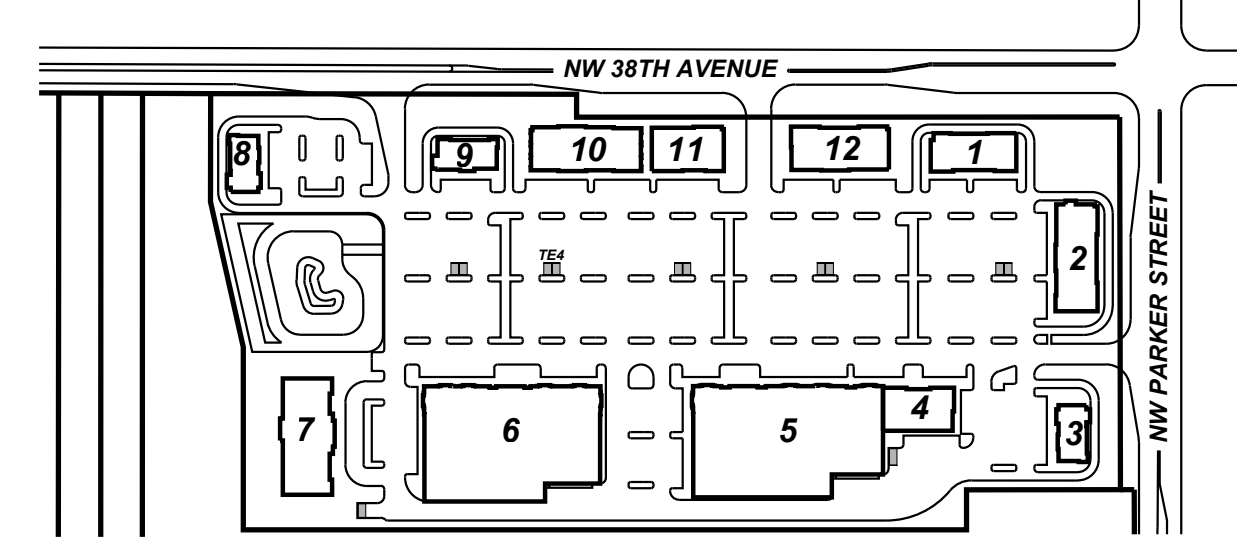

KEY PLAN
 N.T.S.

TRASH ENCLOSURES

PROJECT NO.
2025-101

DATE:
 06/10/2025

DRAWN BY:
 JMO

CHECKED BY:
 FMS


REVISIONS

2025-101 Trash Enclosure TE Sheets
 Trash Enclosure 4


TE 4

SCHMIDT
ARCHITECTS, P.C.
 16101 SW 72ND AVENUE
 SUITE 135
 PORTLAND, OR 97224
 (503) 220-8517
 www.schmidtarchitectspc.com


PARKER VILLAGE
 NW 38TH AVE & NW PARKER STREET
 CAMAS, WASHINGTON

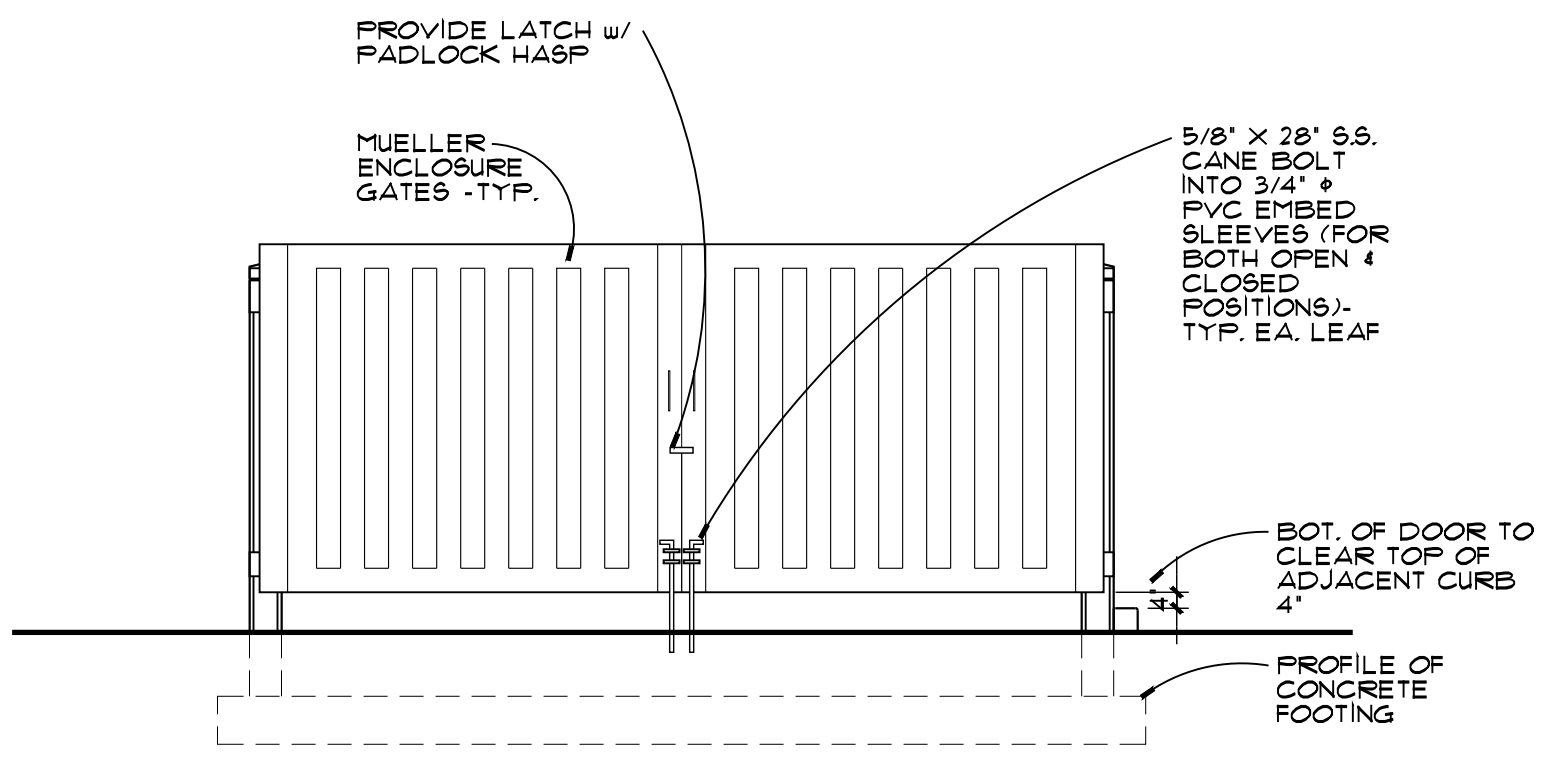


1 TRASH ENCLOSURE FRONT ELEVATION W/ MUELLER DOORS
 1/4" = 1'-0"

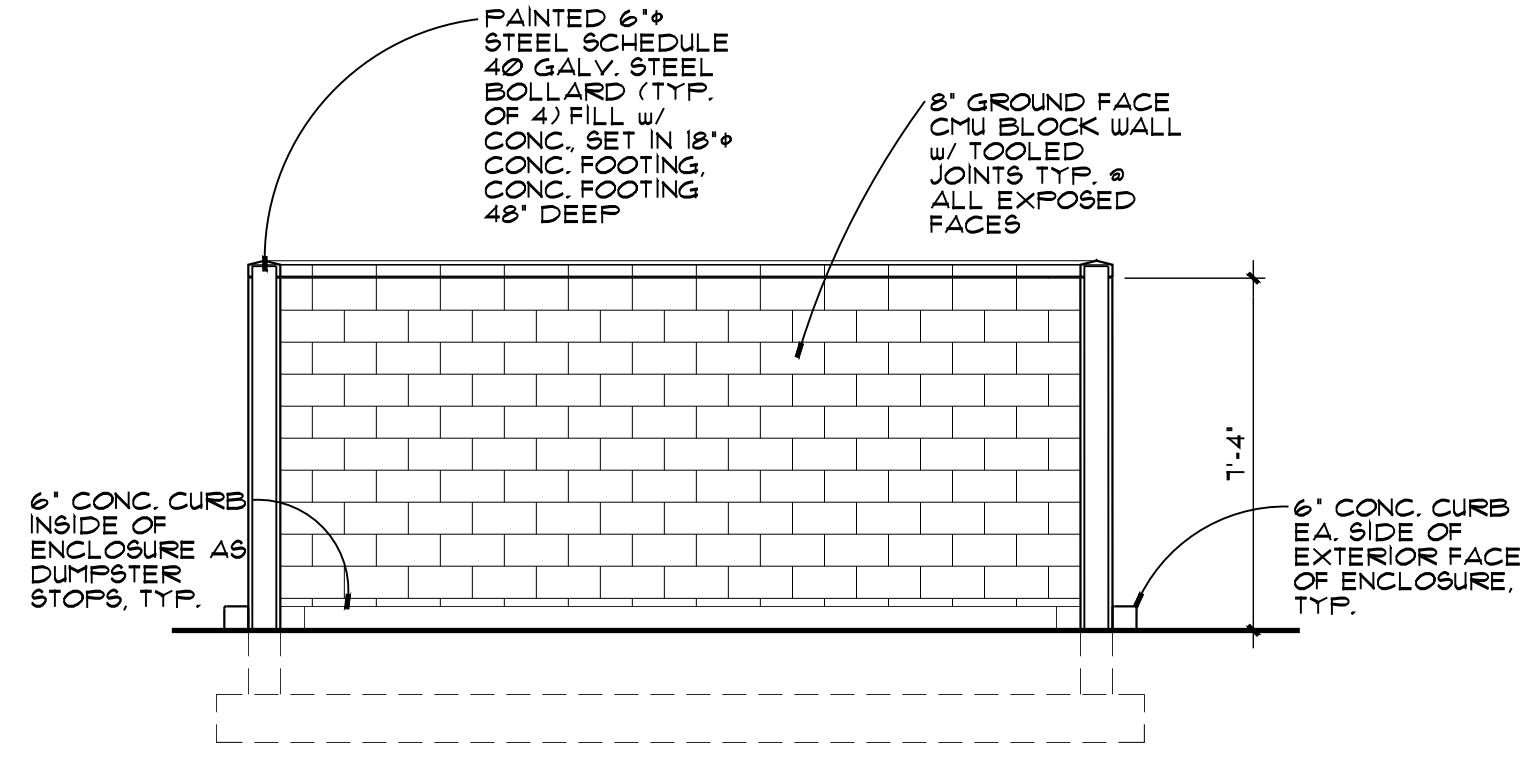


2 TRASH ENCLOSURE ELEVATION W/ BOLLARDS
 1/4" = 1'-0"

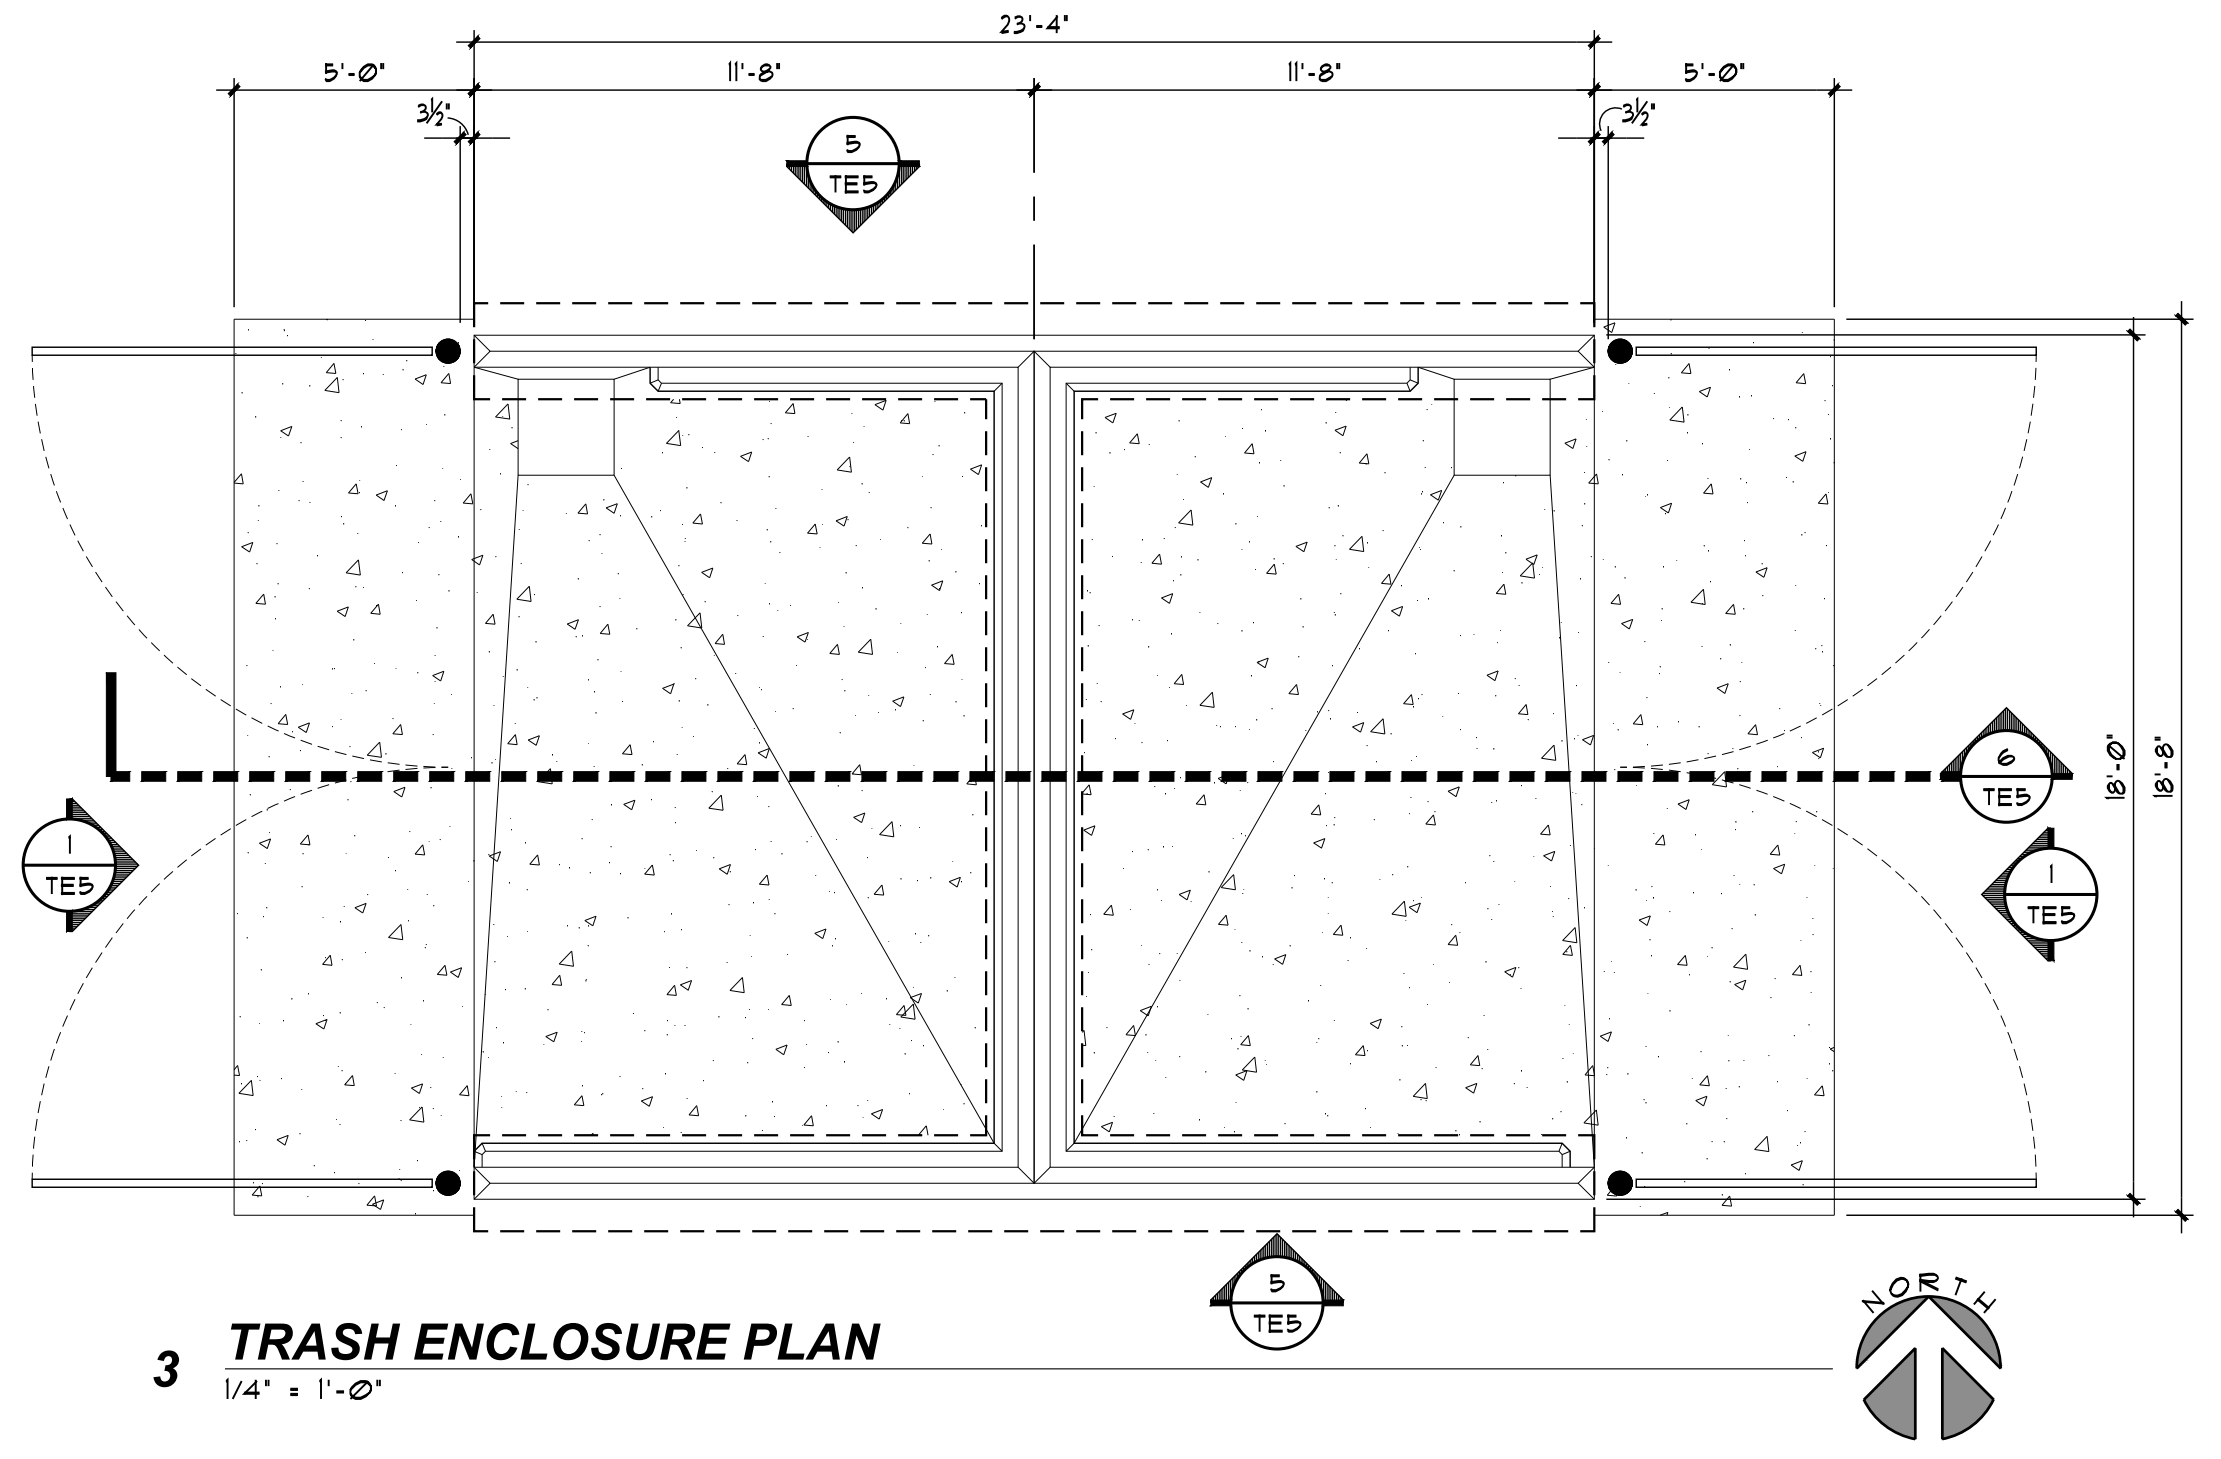


3 TRASH ENCLOSURE PLAN
 1/4" = 1'-0"

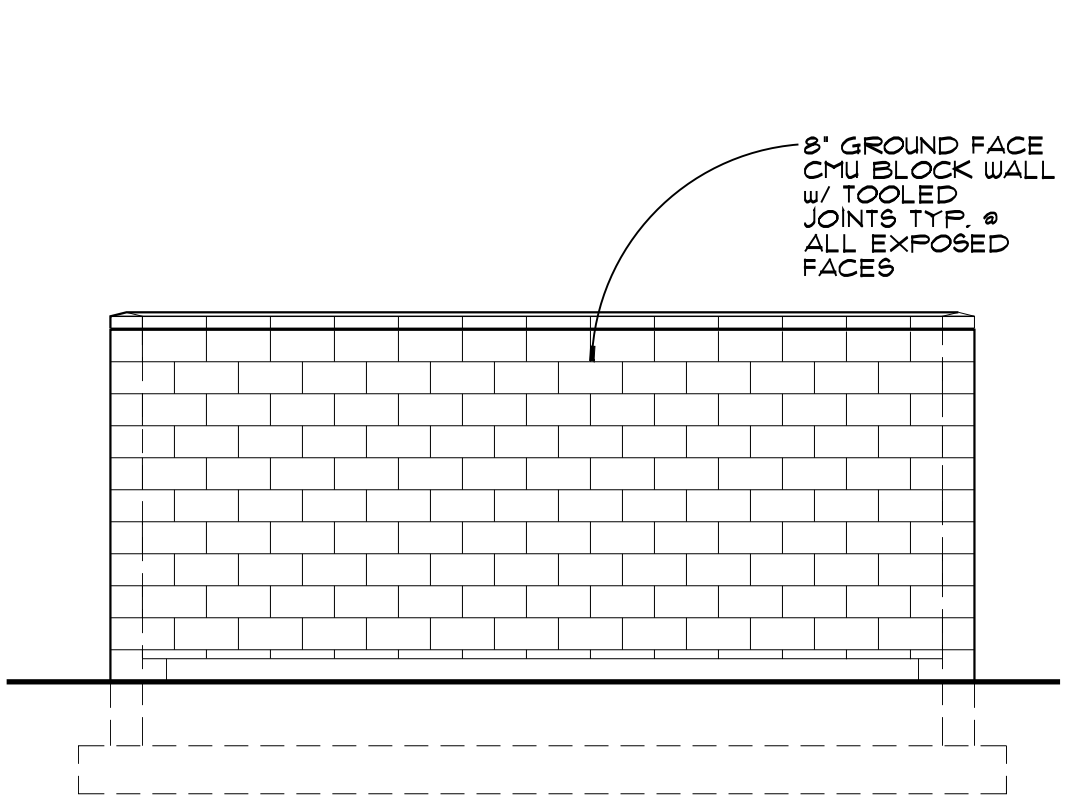


4 TRASH ENCLOSURE FRONT ELEVATION W/ REAR WALL
 1/4" = 1'-0"

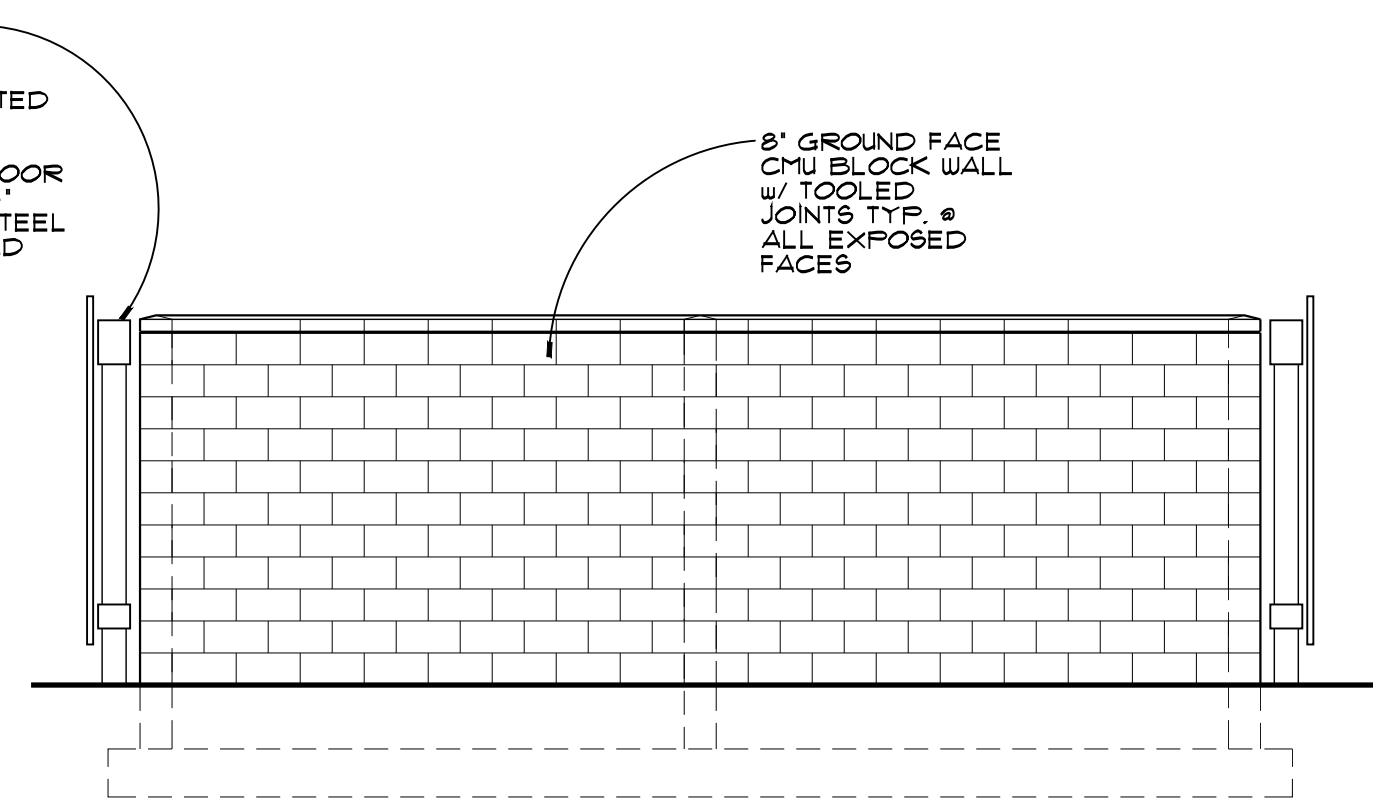


5 TRASH ENCLOSURE SIDE ELEVATION
 1/4" = 1'-0"

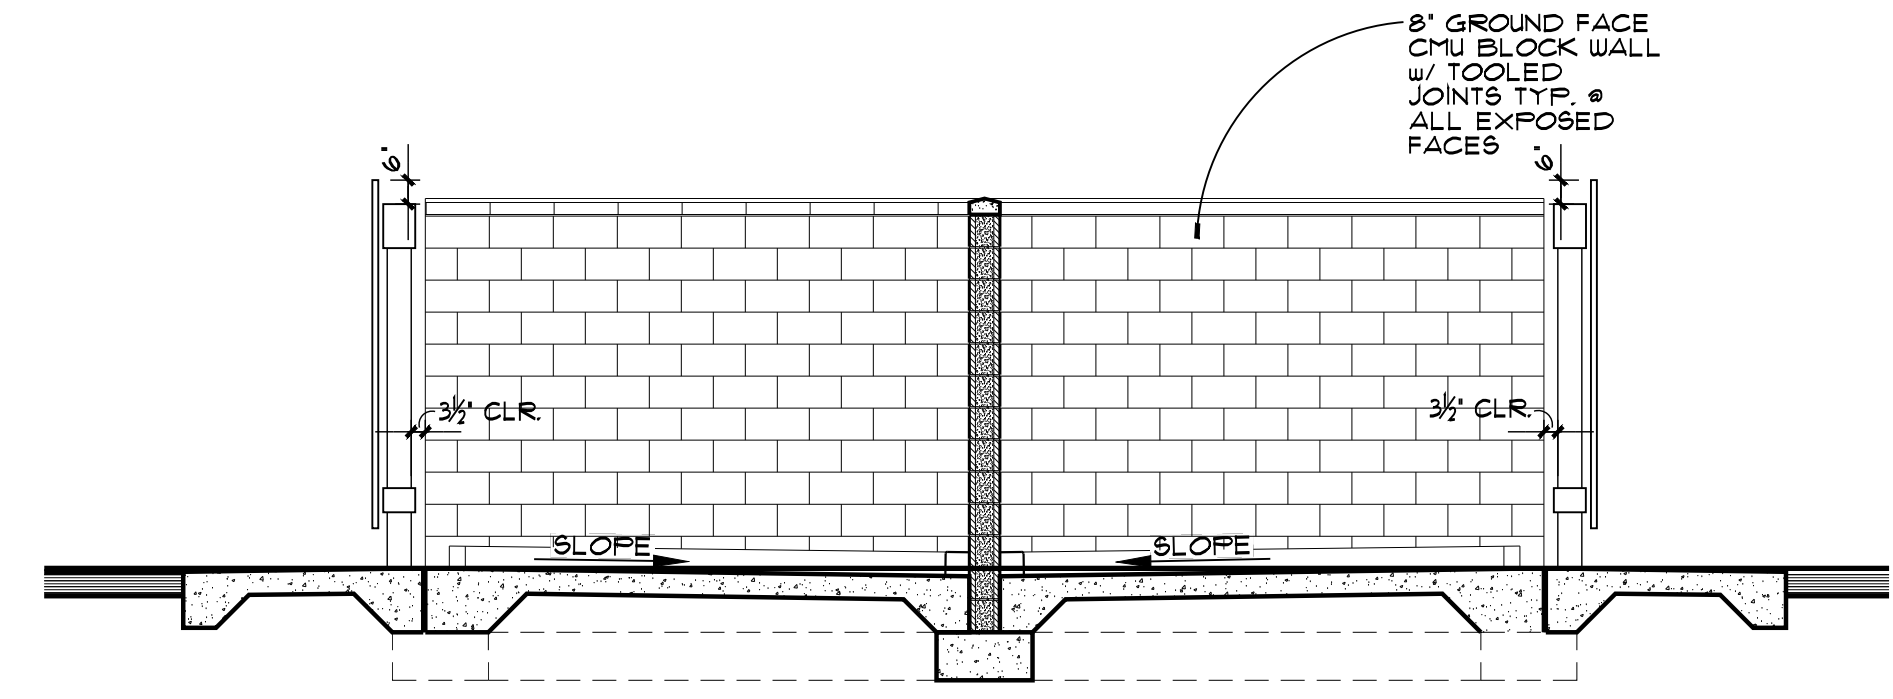


6 TRASH ENCLOSURE SECTION
 1/4" = 1'-0"

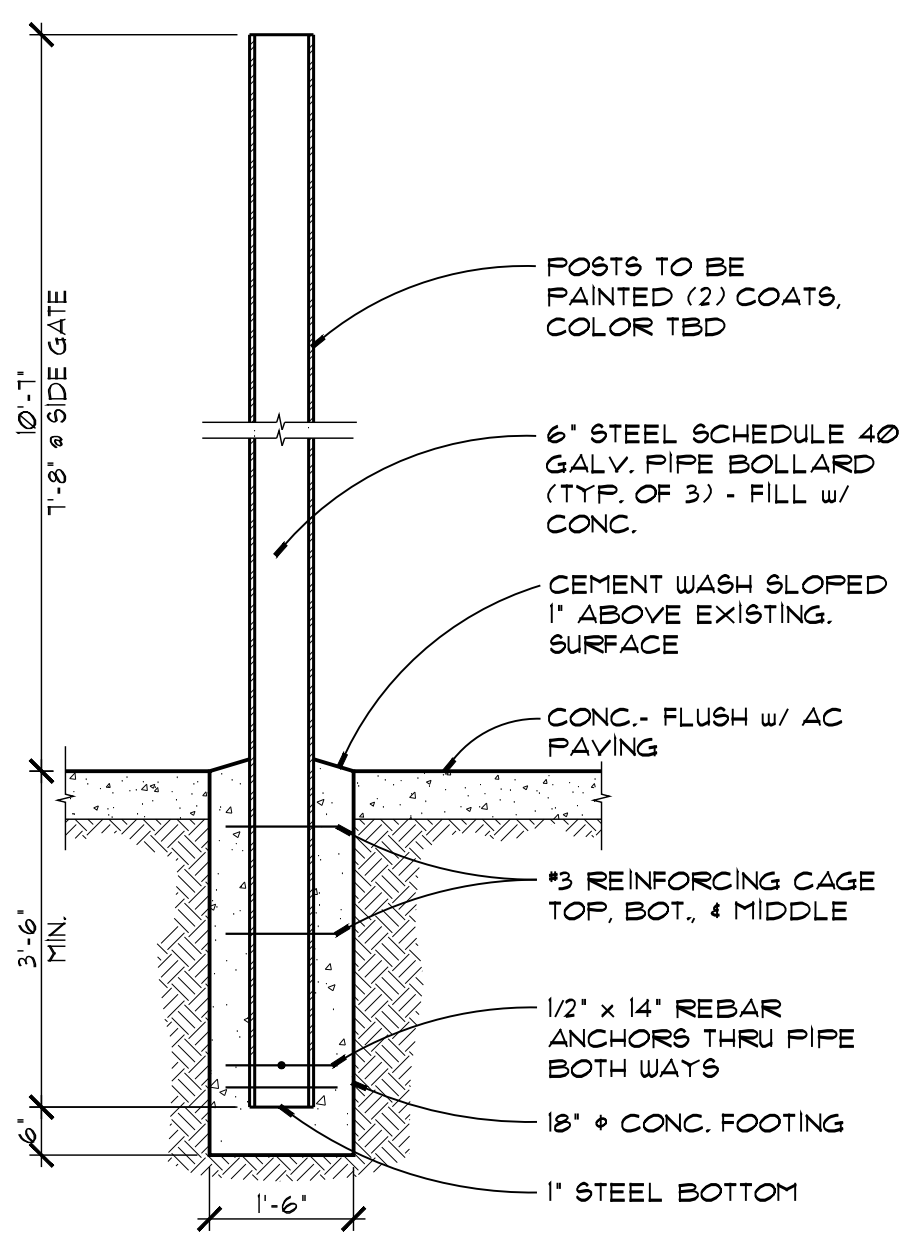

8 STEEL PIPE BOLLARD
 1/2" = 1'-0"

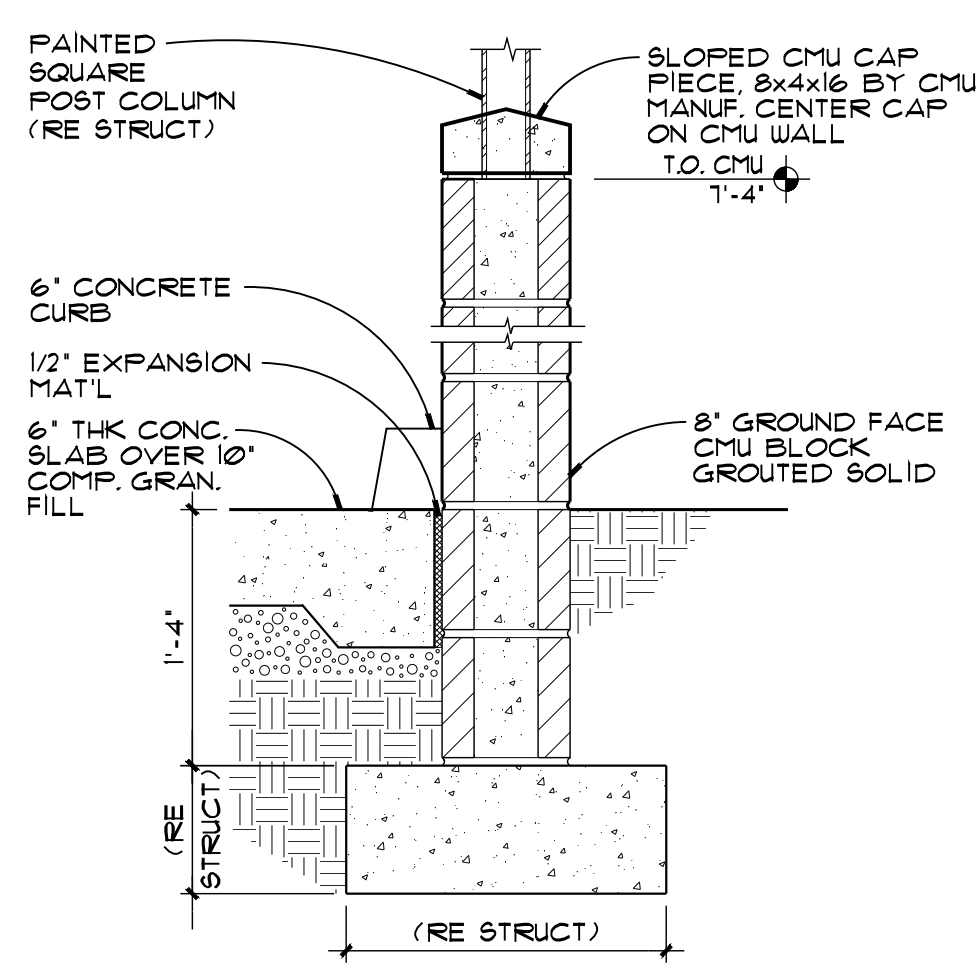

7 TRASH ENCLOSURE FOOTING
 1" = 1'-0"

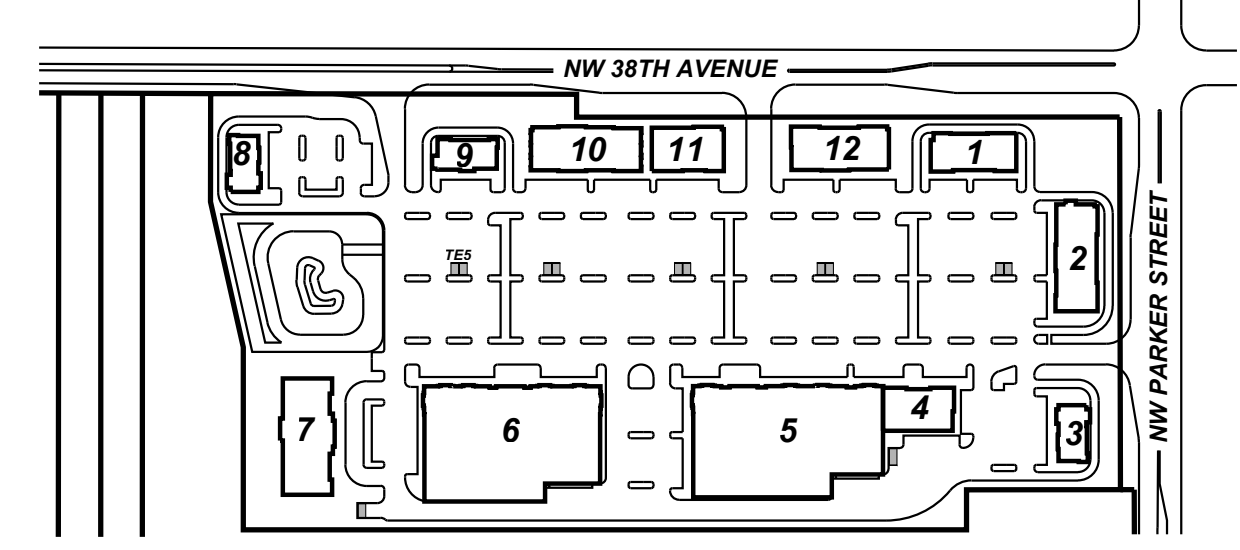

KEY PLAN
 N.T.S.

TRASH ENCLOSURES

PROJECT NO.
2025-101
 DATE:
 06/10/2025
 DRAWN BY:
 JMO
 CHECKED BY:
 FMS

REVISIONS


NO.	DESCRIPTION

2025-101 Trash Enclosure TE Sheets
 Trash Enclosure 5


TE 5

SCHMIDT
ARCHITECTS, P.C.
 16101 SW 72ND AVENUE
 SUITE 135
 PORTLAND, OR 97224
 (503) 220-8517
 www.schmidtarchitectspc.com


PARKER VILLAGE
 NW 38TH AVE & NW PARKER STREET
 CAMAS, WASHINGTON

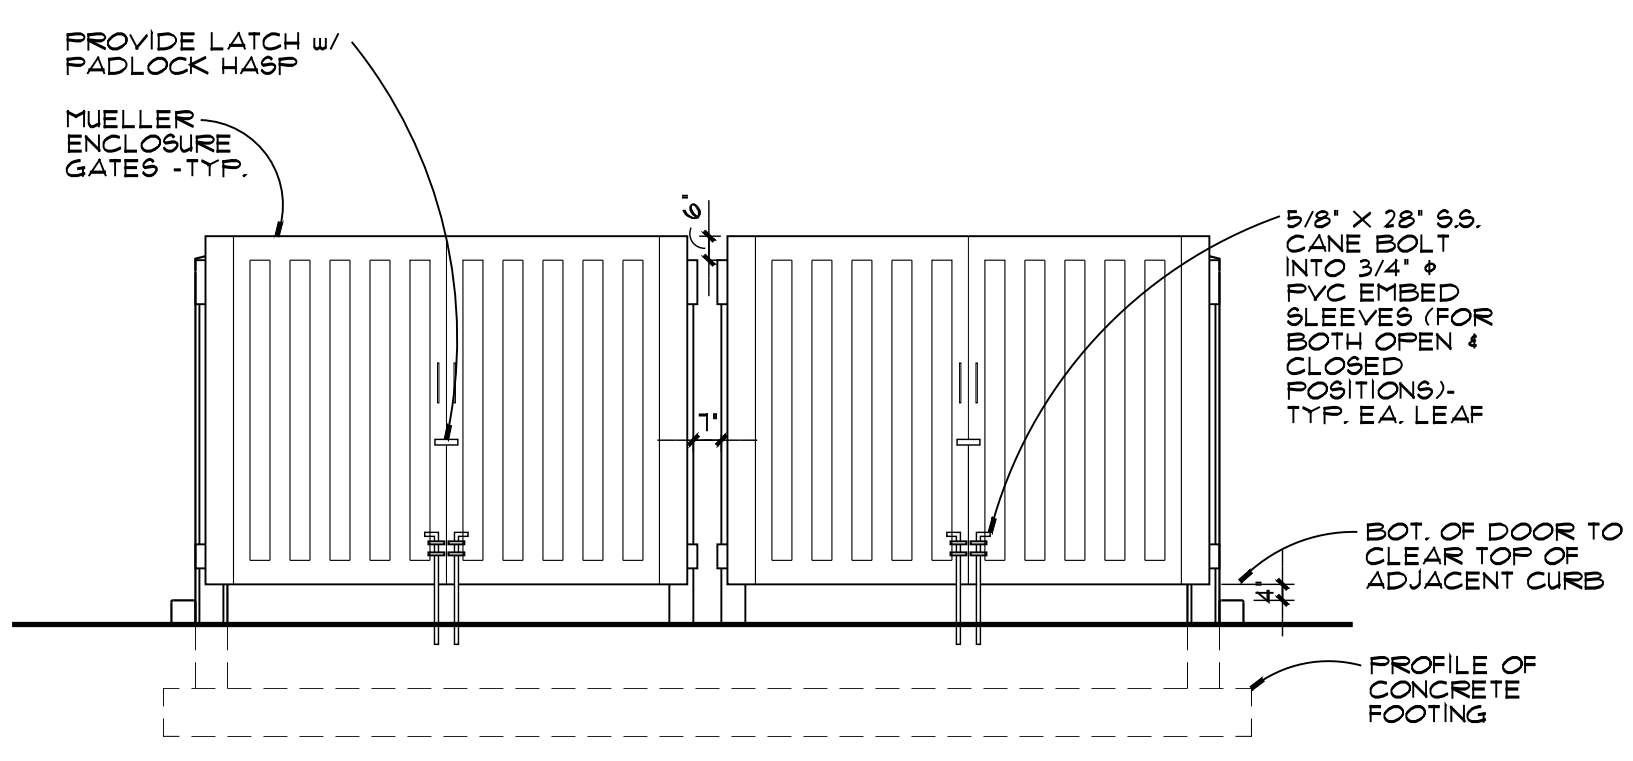


1 TRASH ENCLOSURE FRONT ELEVATION W/ MUELLER DOORS
 1/4" = 1'-0"

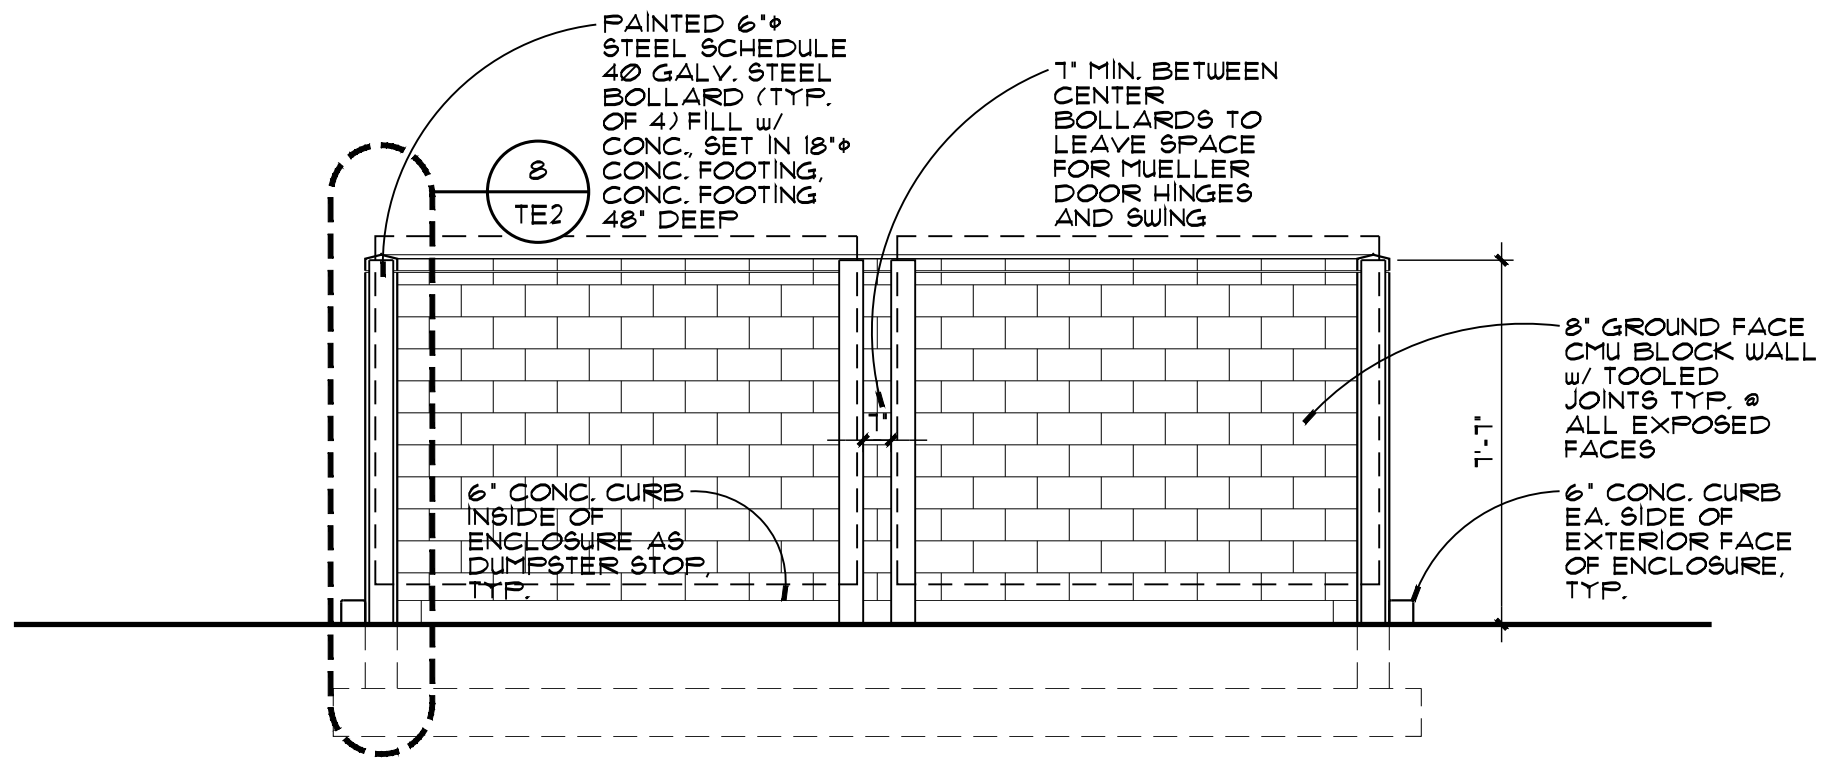


2 TRASH ENCLOSURE ELEVATION W/ BOLLARDS
 1/4" = 1'-0"

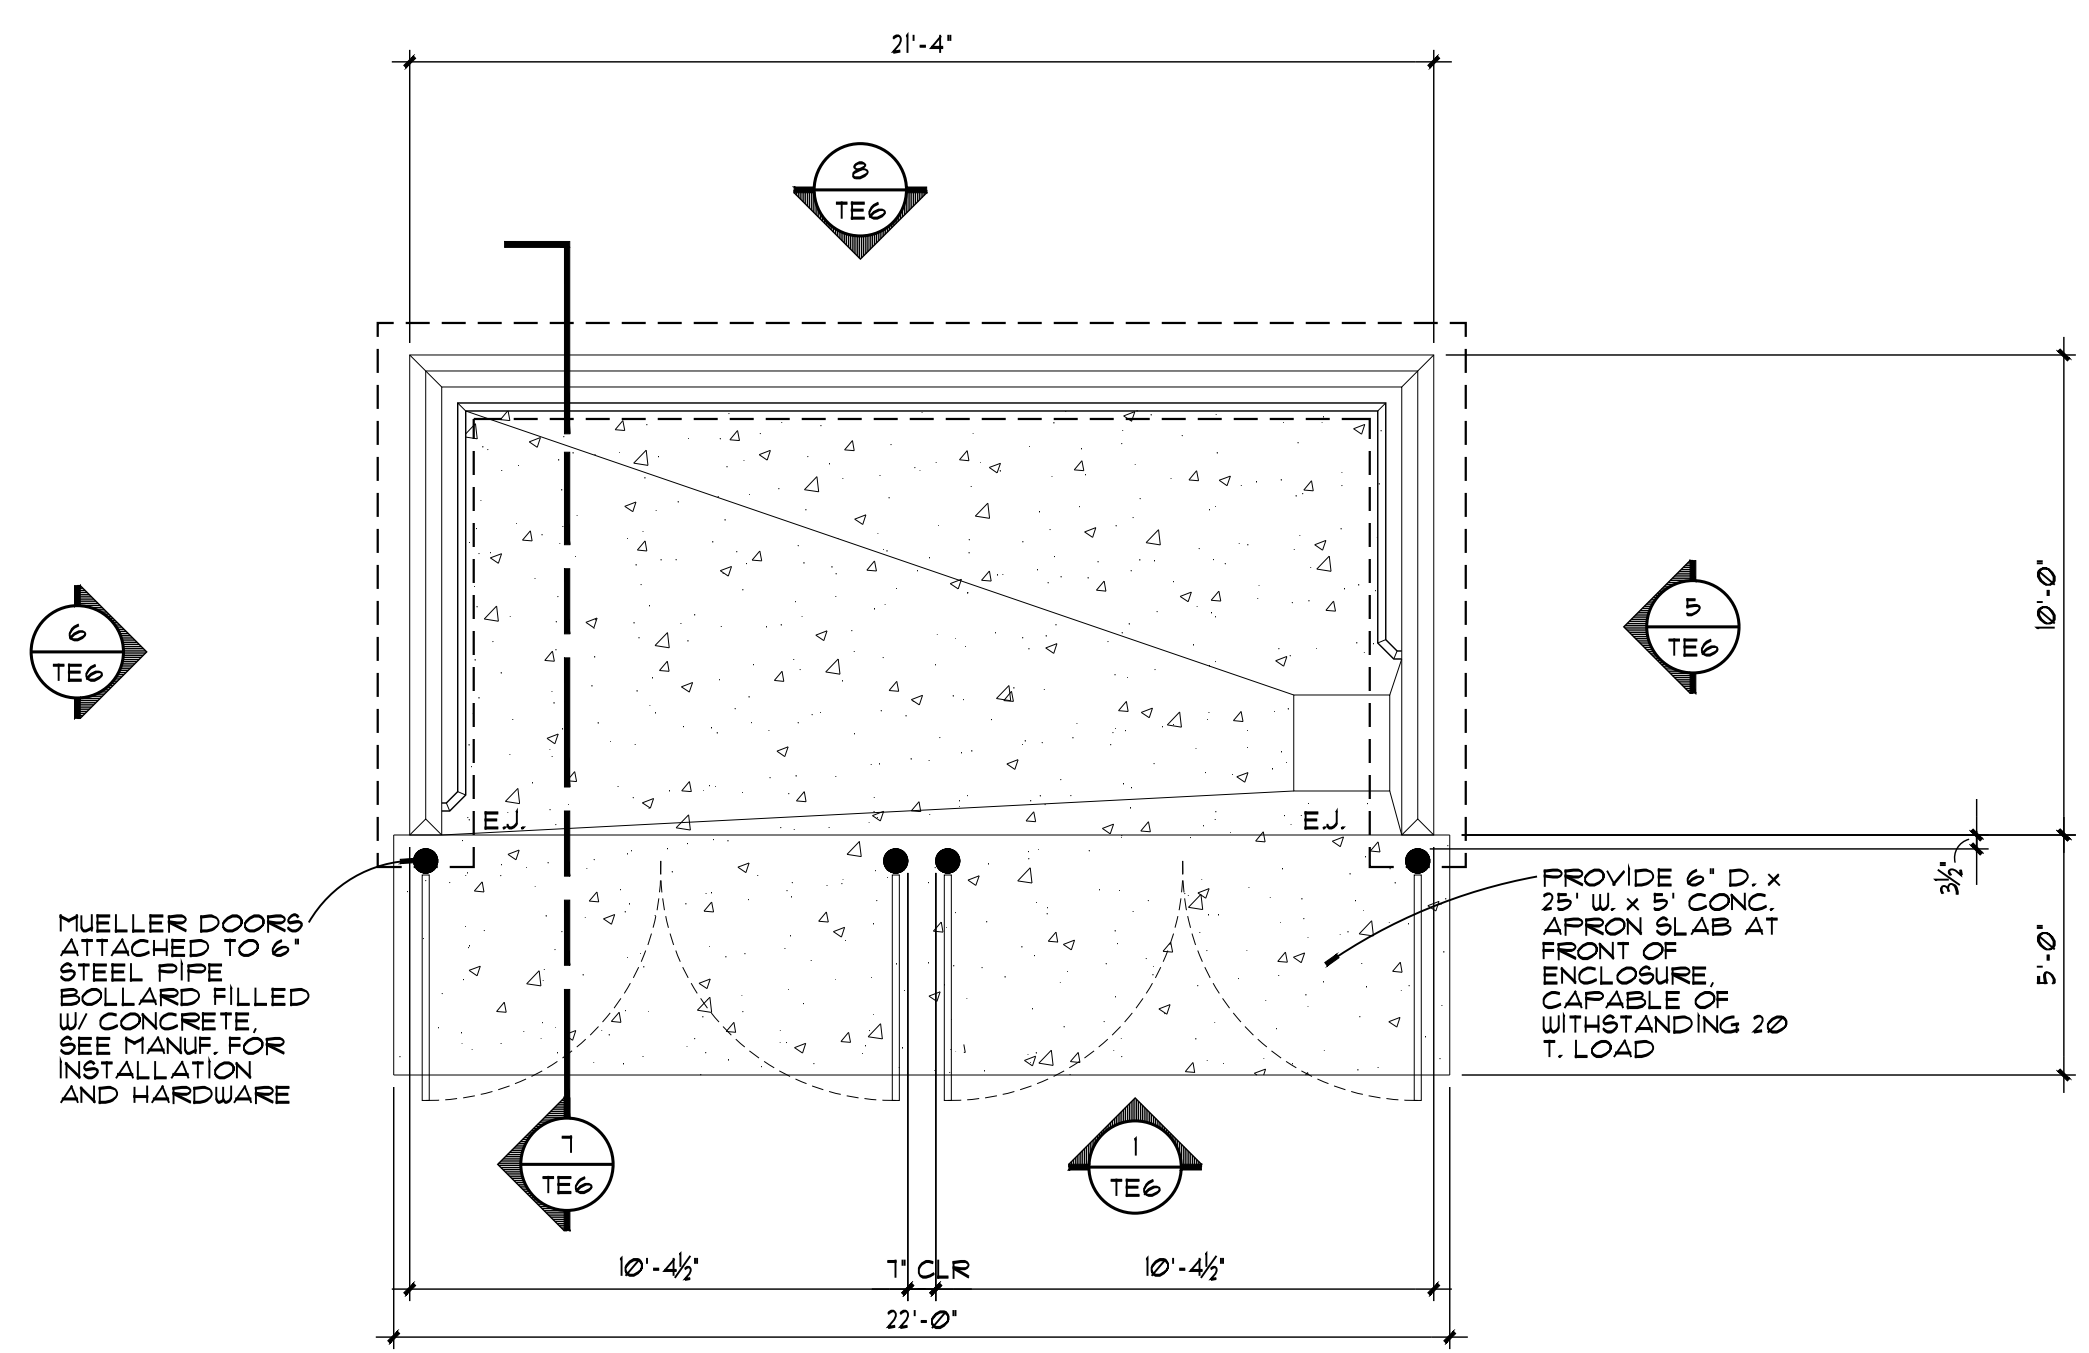


3 TRASH ENCLOSURE PLAN
 1/4" = 1'-0"

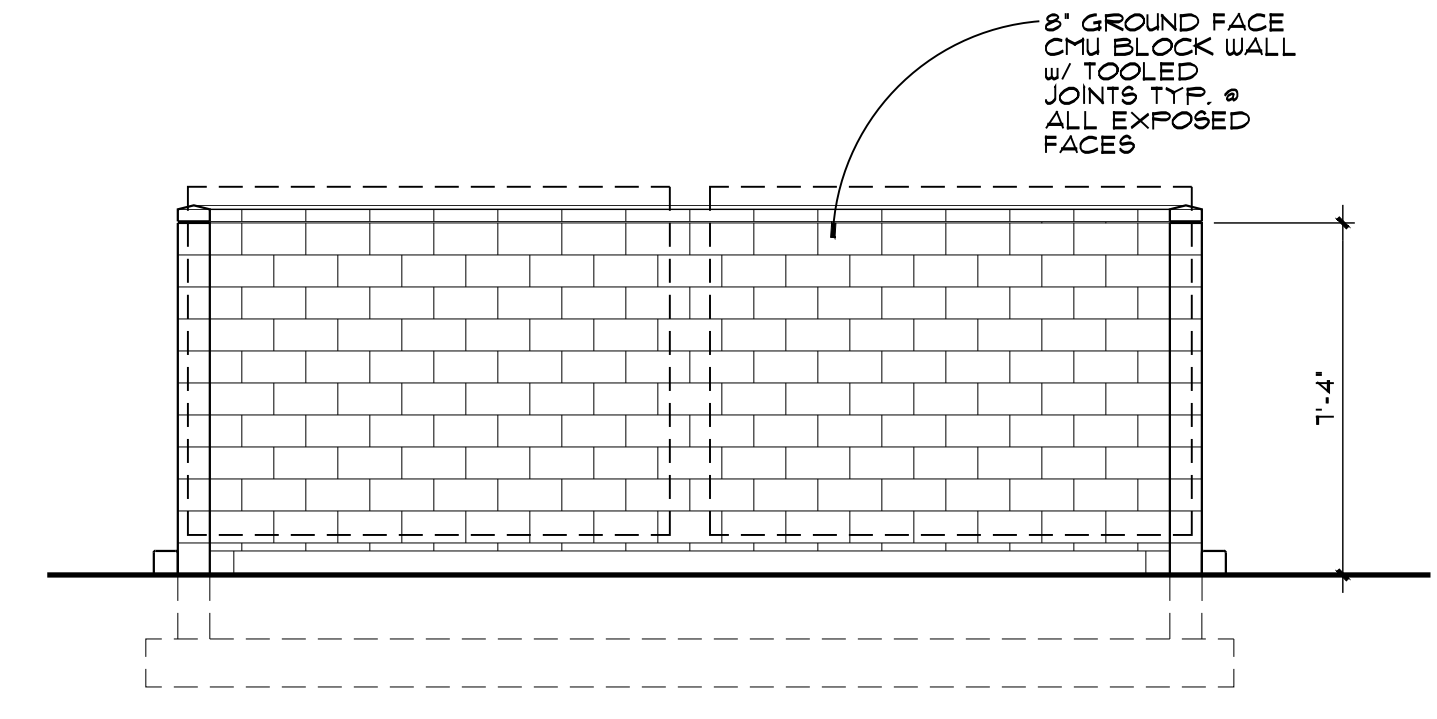


4 TRASH ENCLOSURE FRONT ELEVATION W/ REAR WALL
 1/4" = 1'-0"

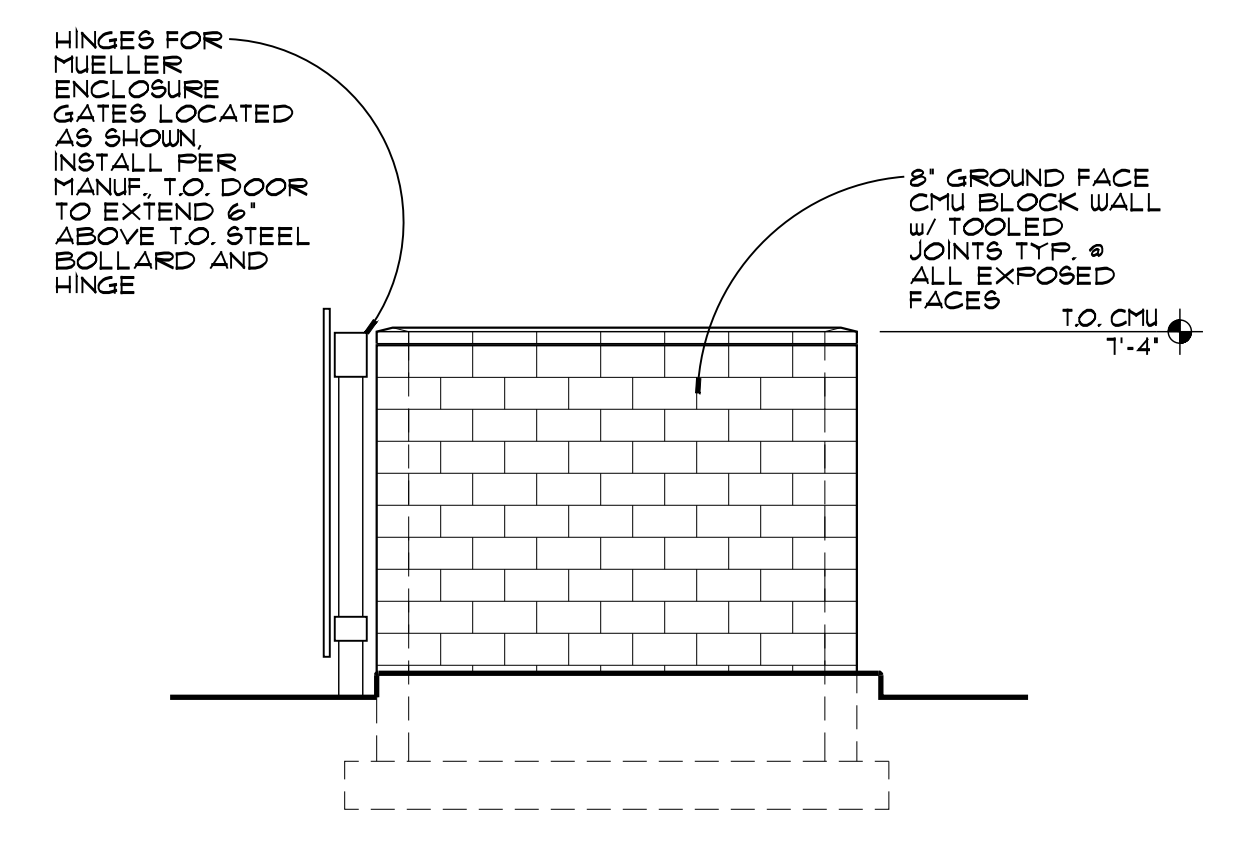


5 TRASH ENCLOSURE SIDE ELEVATION
 1/4" = 1'-0"

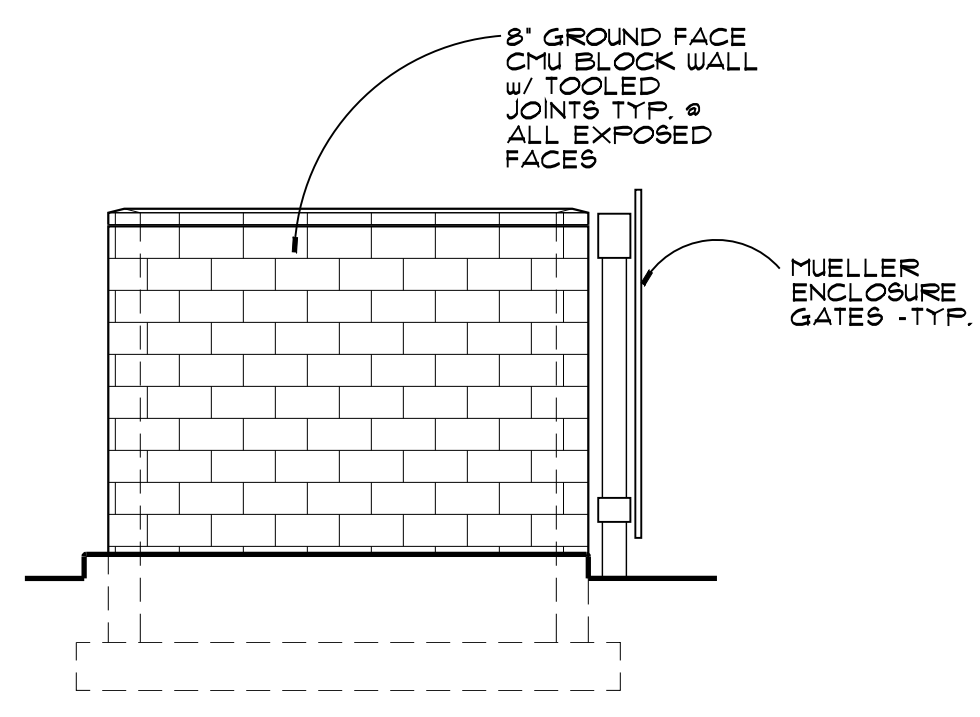


6 TRASH ENCLOSURE SIDE ELEVATION
 1/4" = 1'-0"

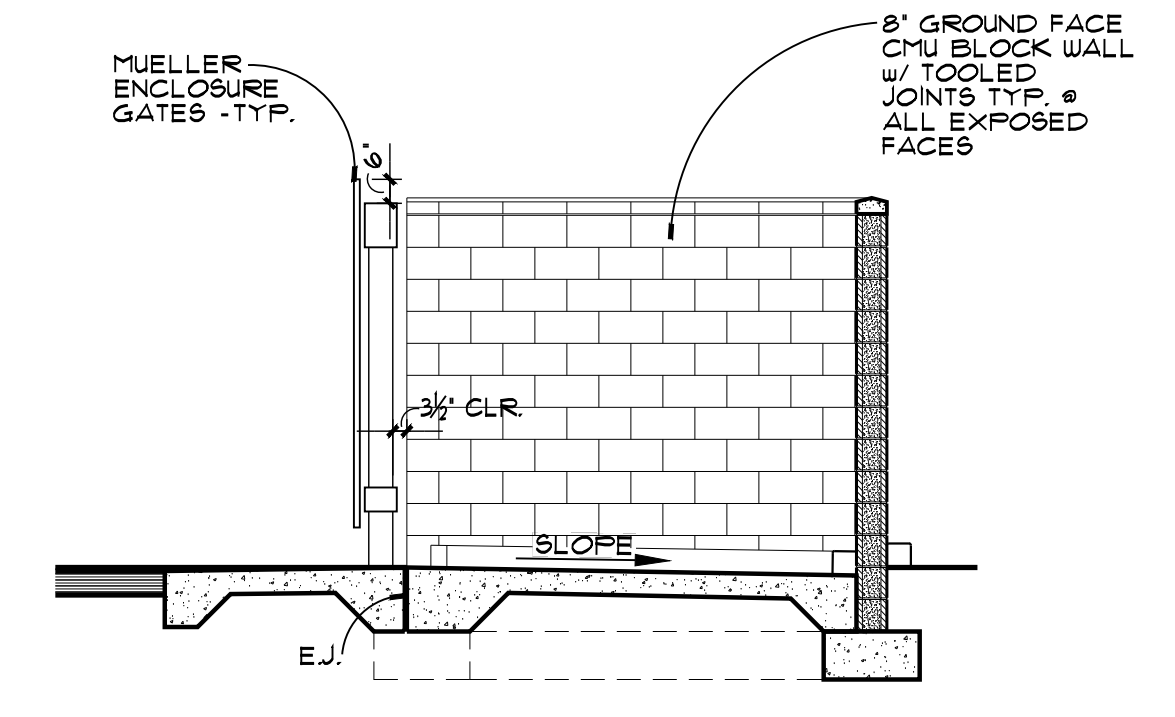


7 TRASH ENCLOSURE SECTION
 1/4" = 1'-0"

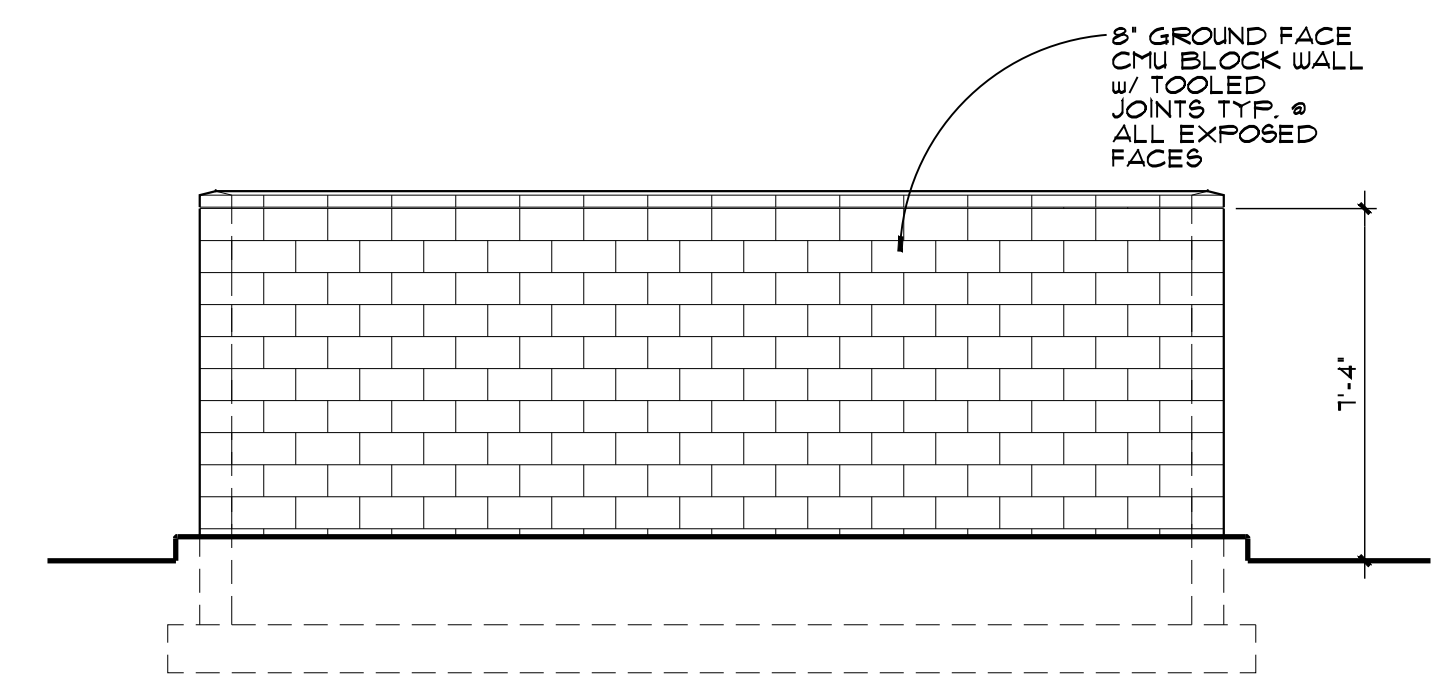


8 TRASH ENCLOSURE REAR ELEVATION
 1/4" = 1'-0"

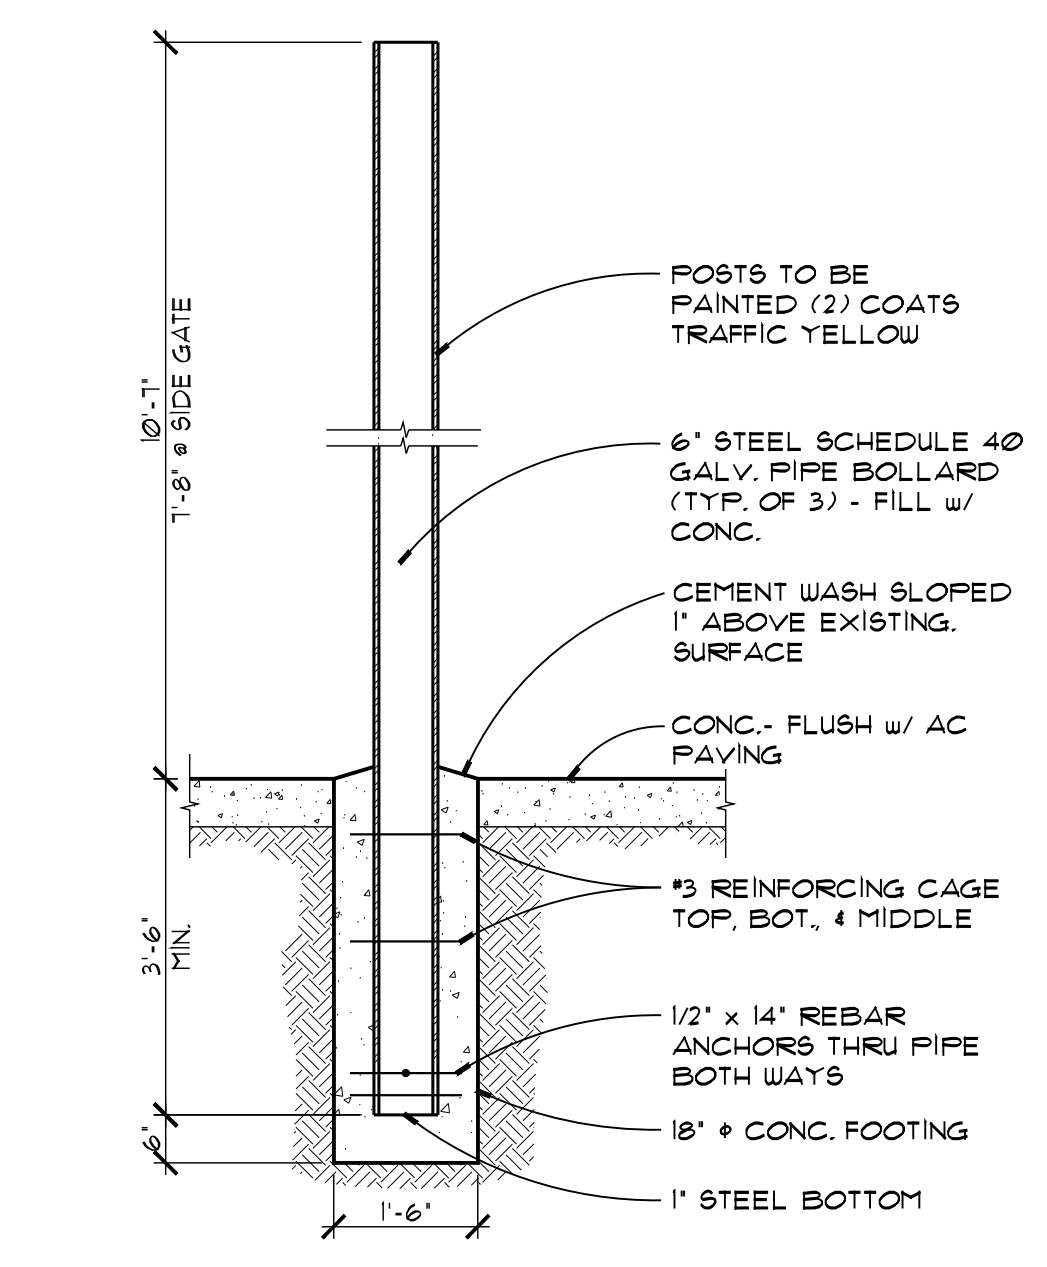

9 STEEL PIPE BOLLARD
 1/2" = 1'-0"

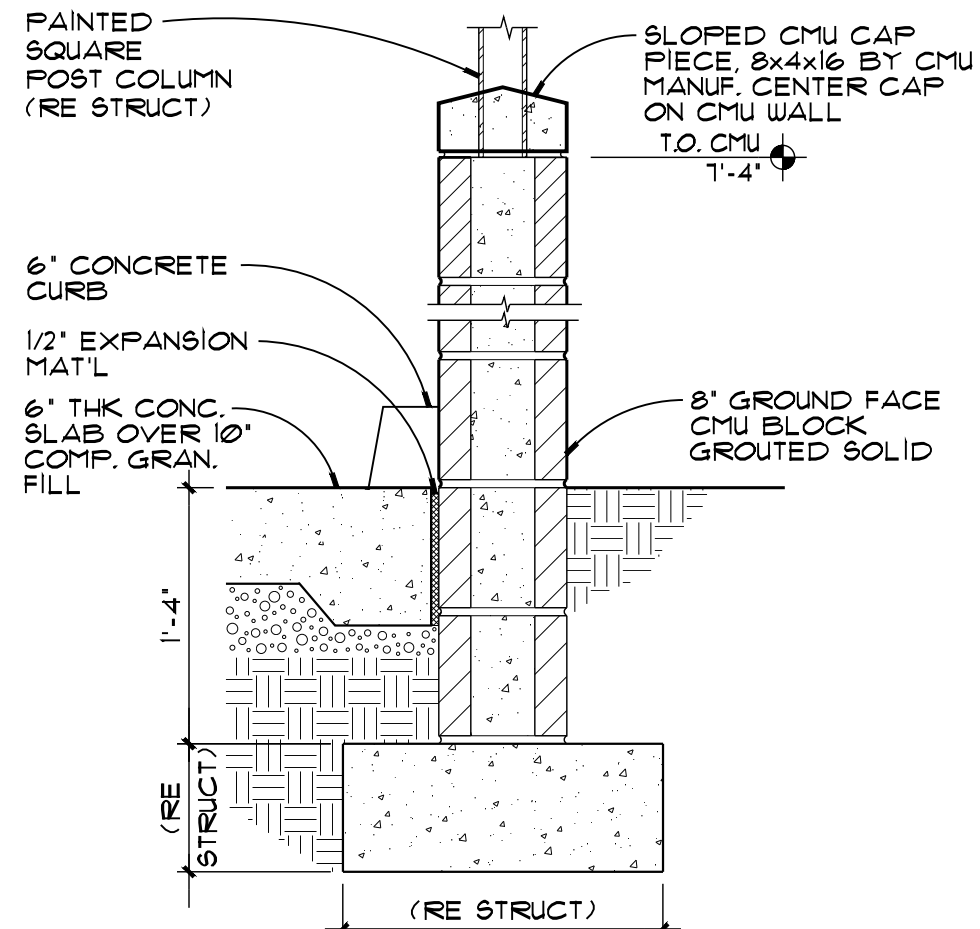

10 TRASH ENCLOSURE FOOTING
 1" = 1'-0"

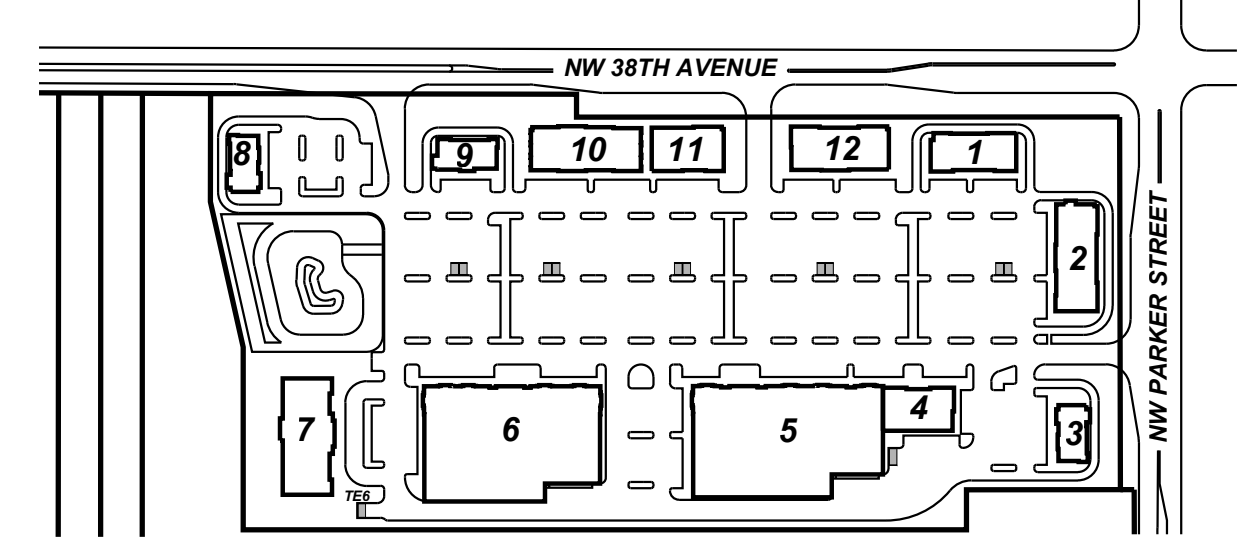

KEY PLAN
 N.T.S.

TRASH ENCLOSURES

PROJECT NO.
2025-101
 DATE:
 06/10/2025
 DRAWN BY:
 JMO
 CHECKED BY:
 FMS

REVISIONS


NO.	DESCRIPTION

2025-101 Trash Enclosure TE Sheets
 Trash Enclosure 6


TE 6

SCHMIDT
ARCHITECTS, P.C.
 16101 SW 72ND AVENUE
 SUITE 135
 PORTLAND, OR 97224
 (503) 220-8517
 www.schmidtarchitectspc.com


PARKER VILLAGE
 NW 38TH AVE & NW PARKER STREET
 CAMAS, WASHINGTON

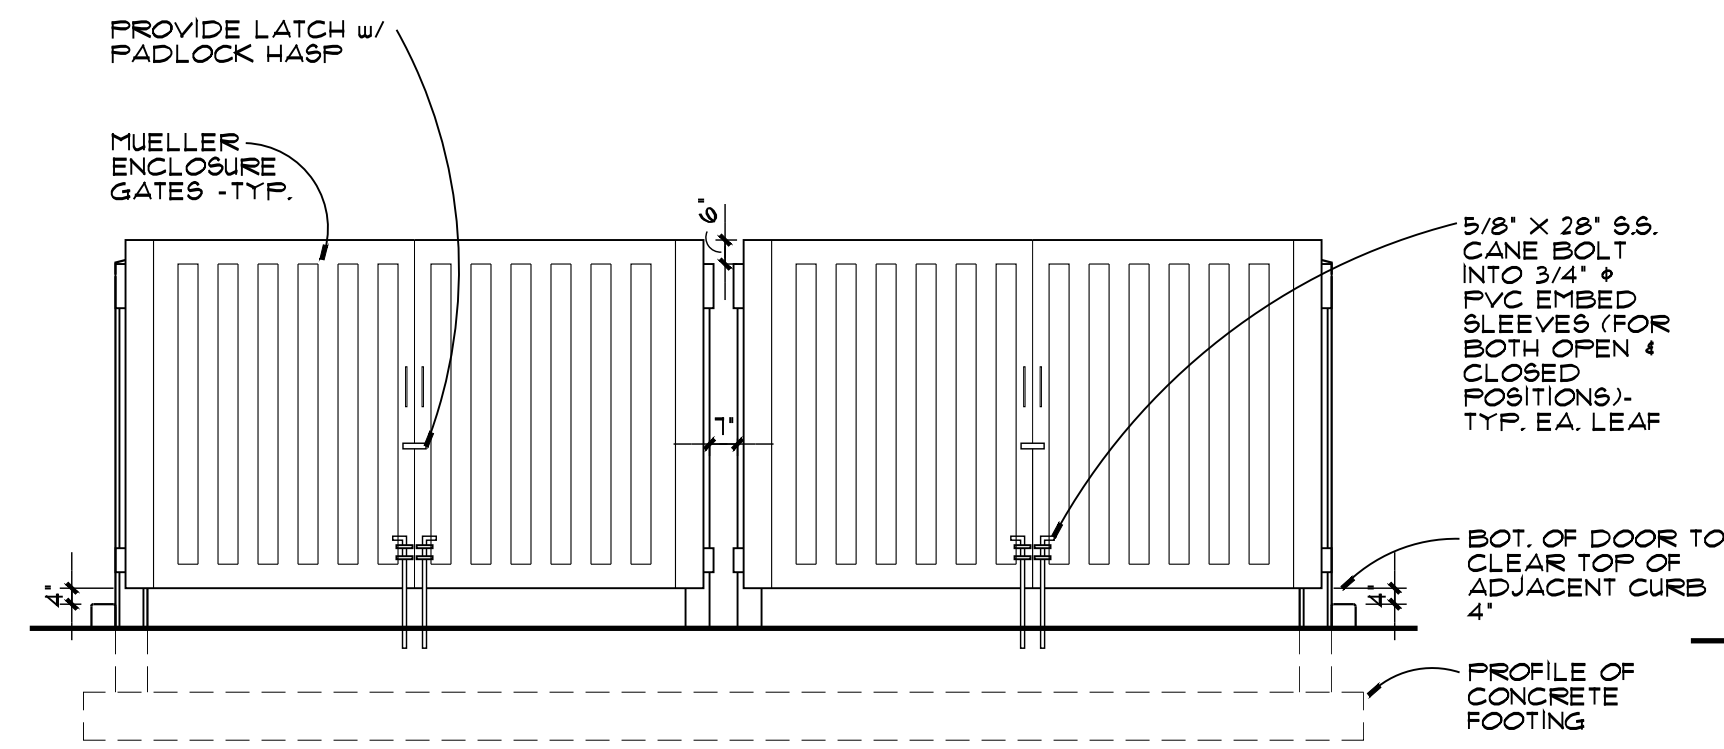


1 TRASH ENCLOSURE FRONT ELEVATION W/ MUELLER DOORS
 1/4" = 1'-0"

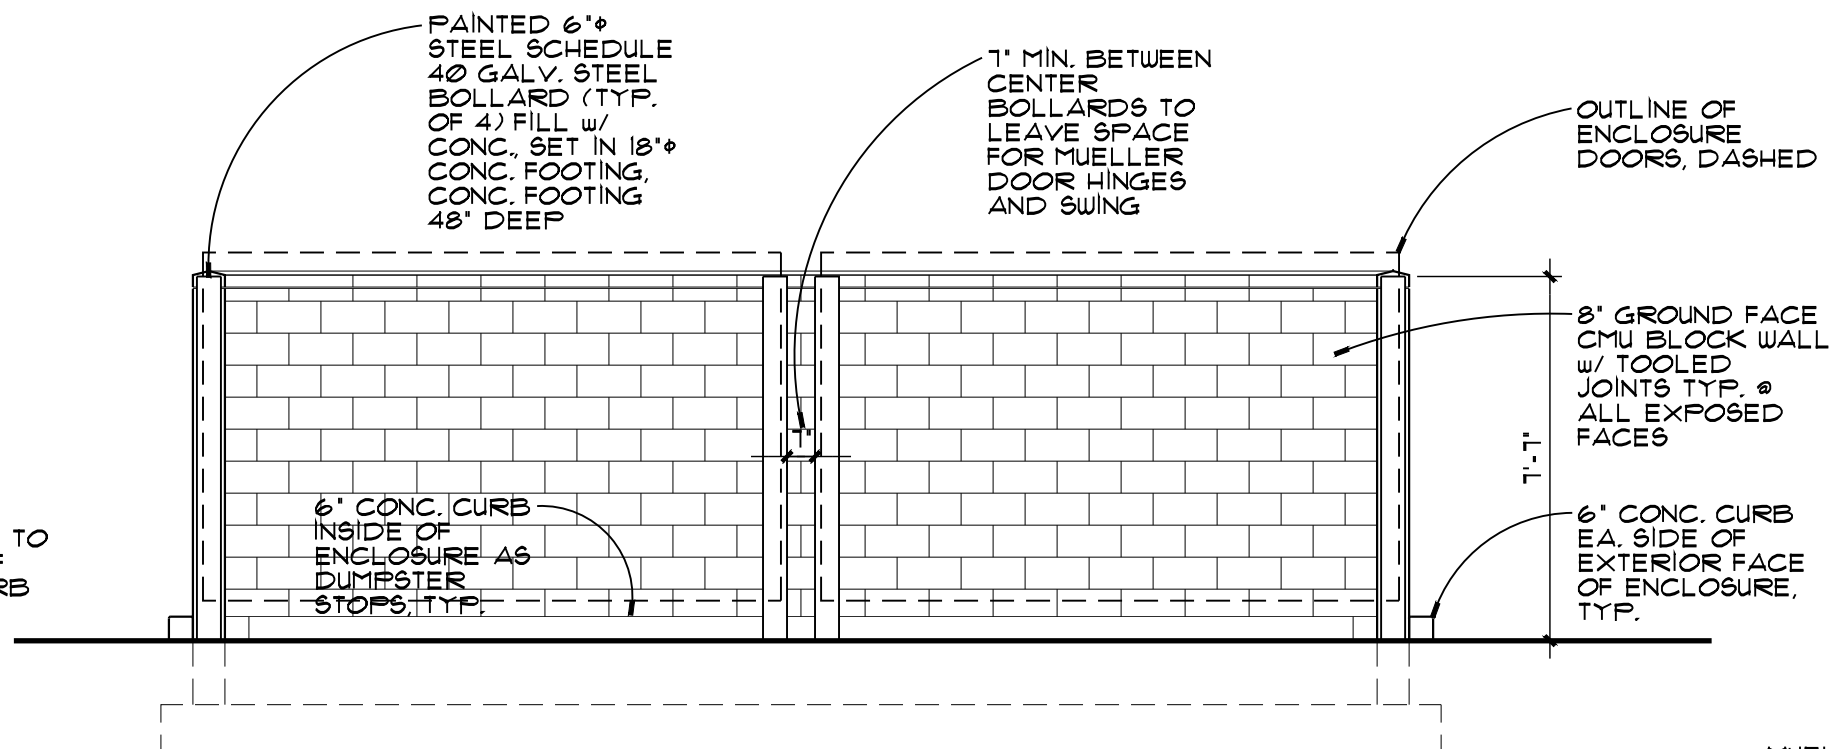


2 TRASH ENCLOSURE ELEVATION W/ BOLLARDS
 1/4" = 1'-0"

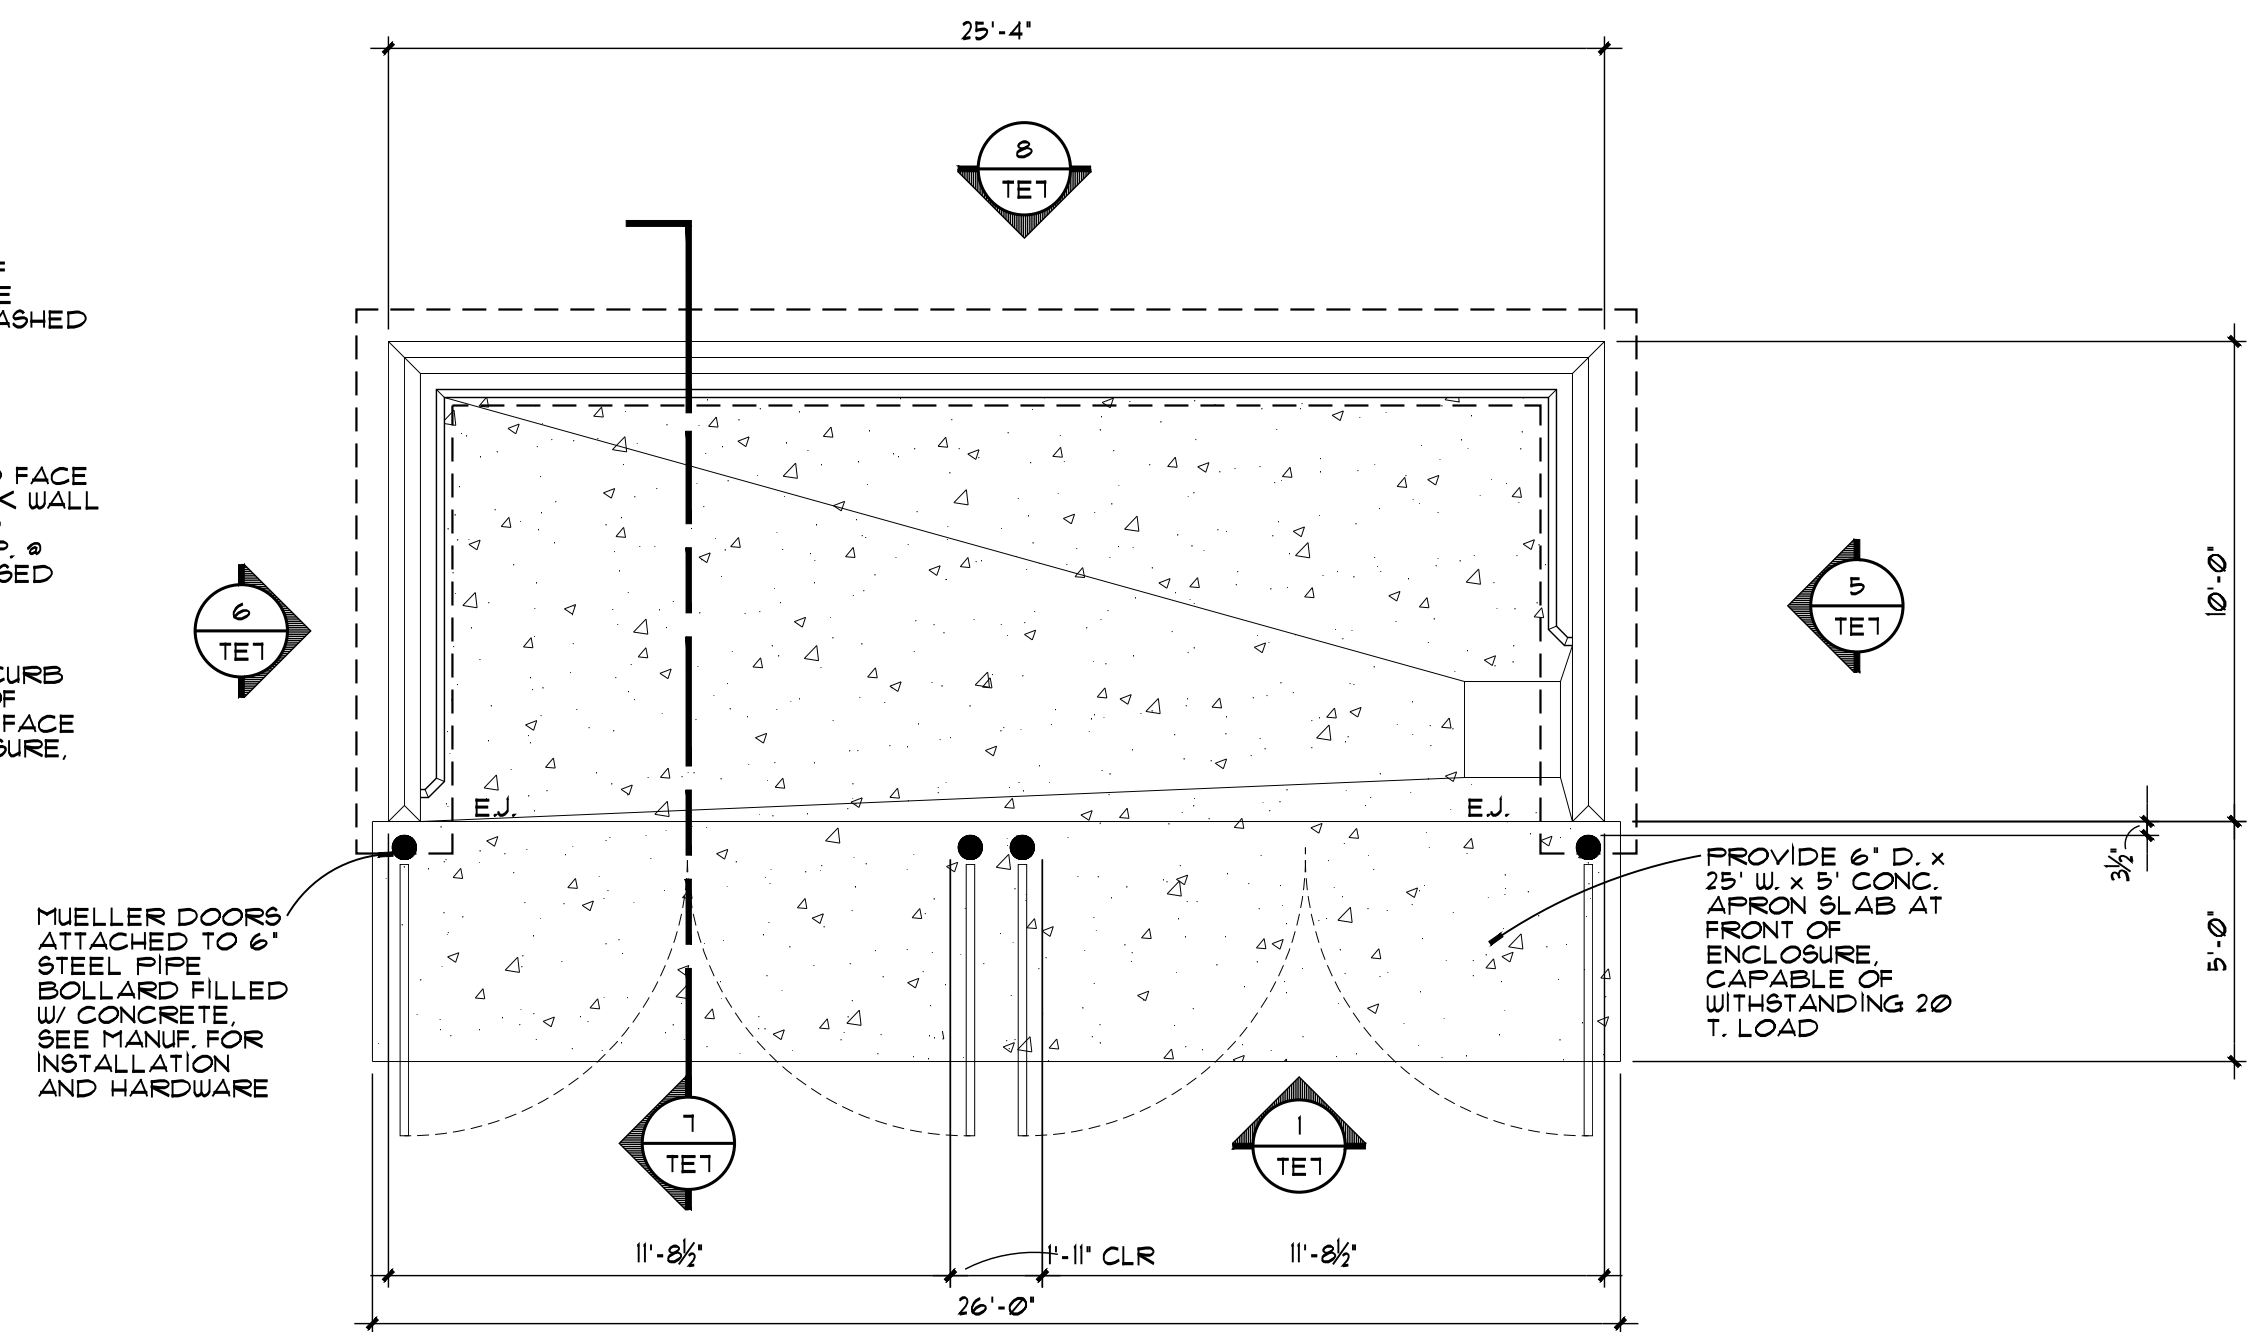


3 TRASH ENCLOSURE PLAN
 1/4" = 1'-0"

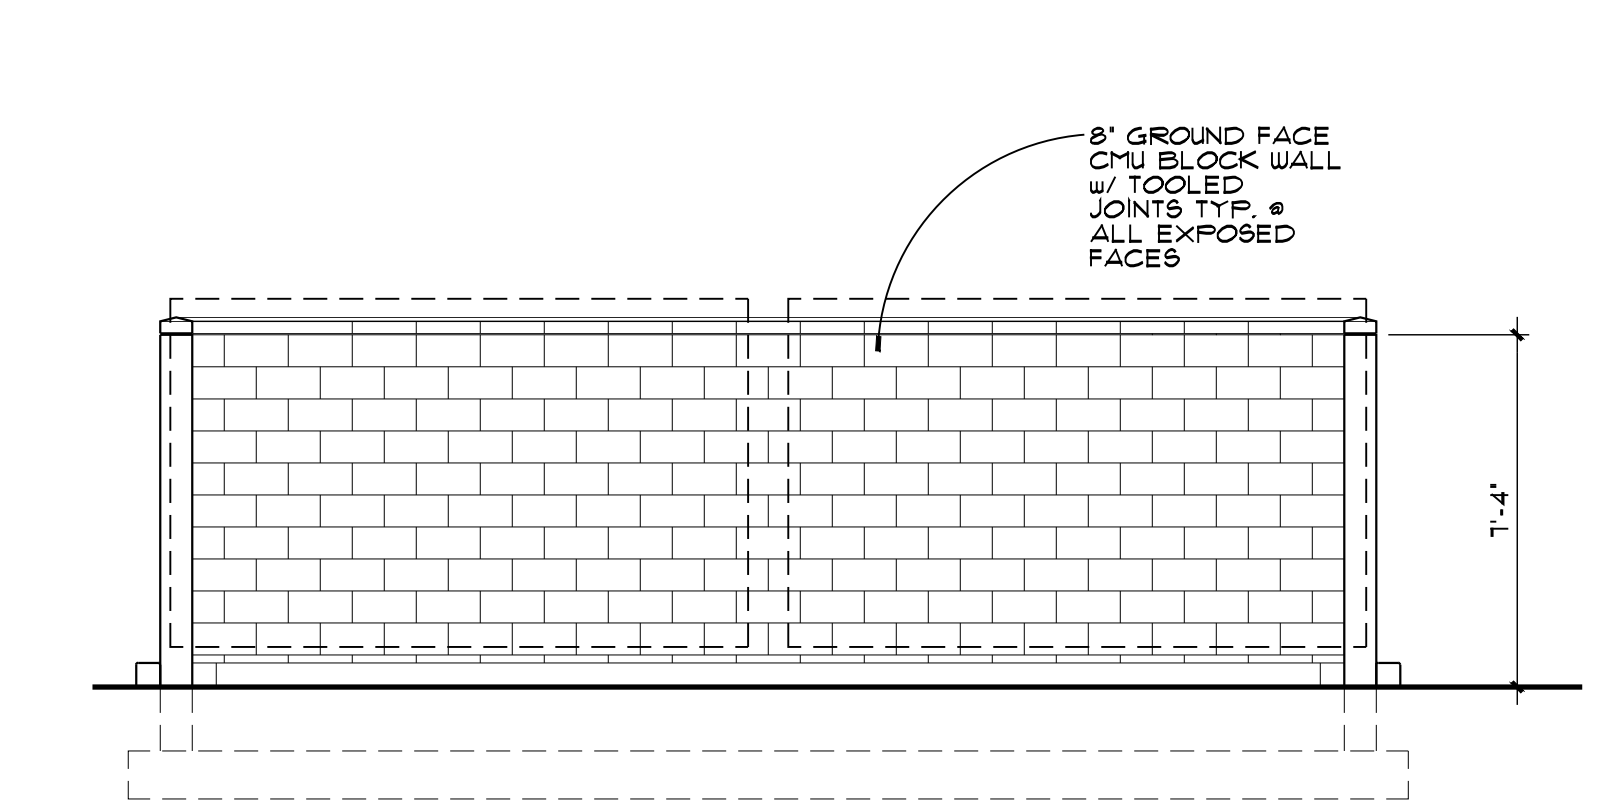


4 TRASH ENCLOSURE FRONT ELEVATION W/ REAR WALL
 1/4" = 1'-0"

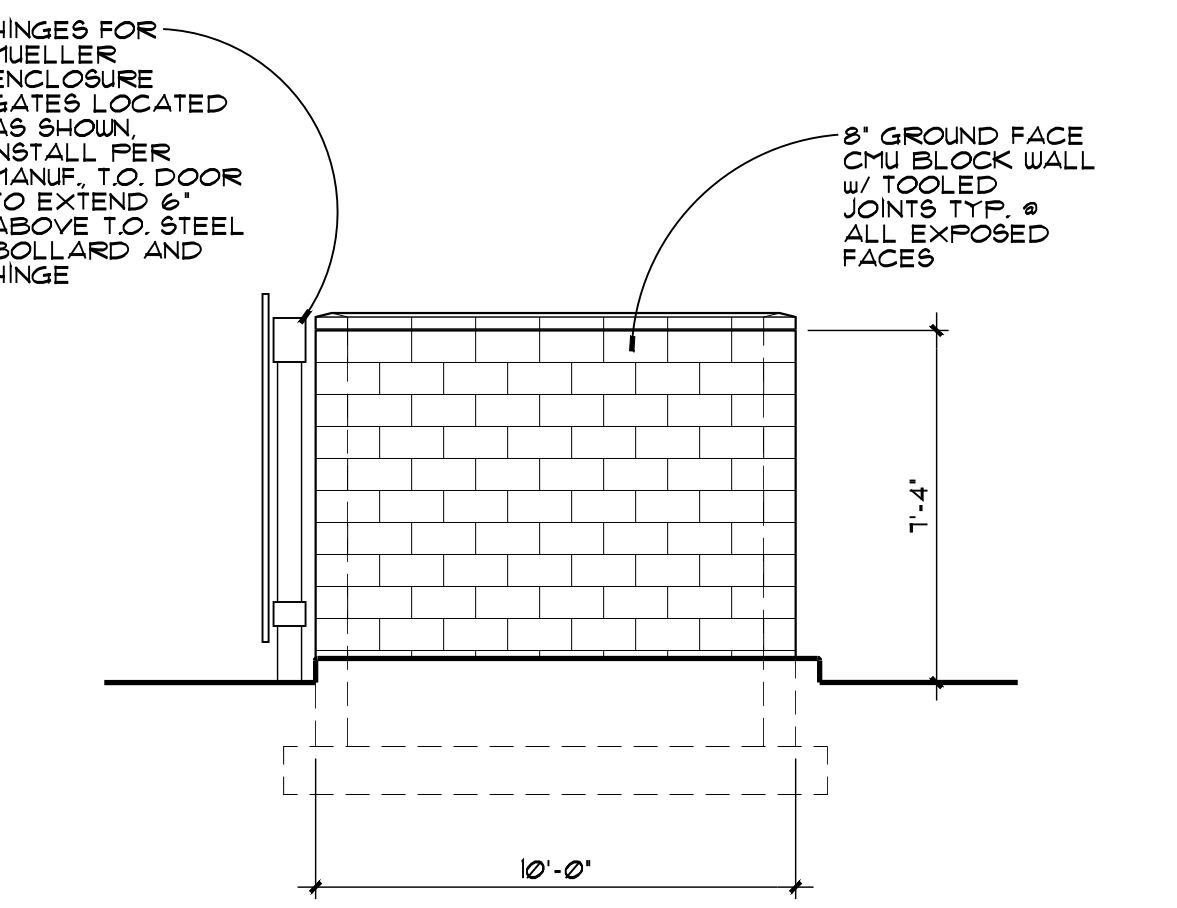


5 TRASH ENCLOSURE SIDE ELEVATION
 1/4" = 1'-0"

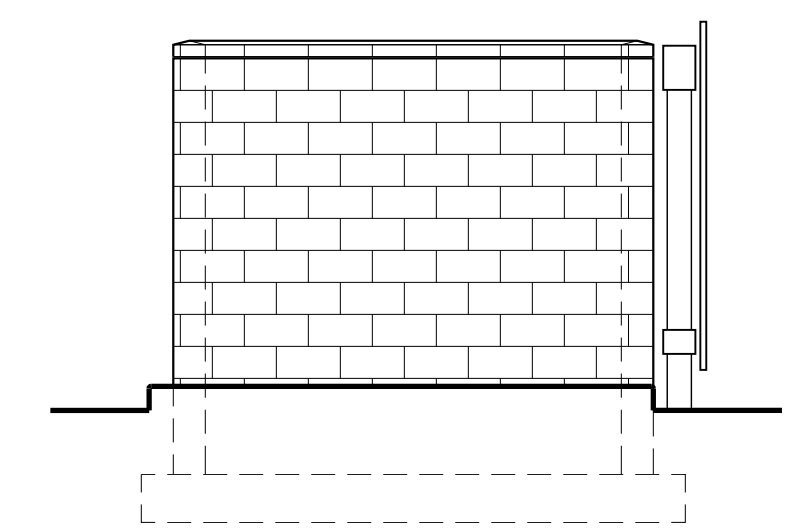


6 TRASH ENCLOSURE SIDE ELEVATION
 1/4" = 1'-0"

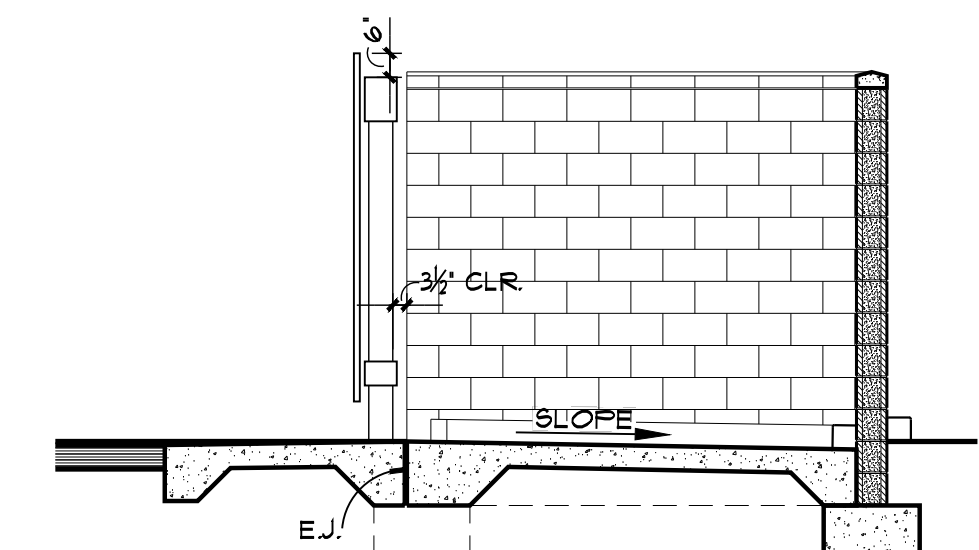


7 TRASH ENCLOSURE SECTION
 1/4" = 1'-0"

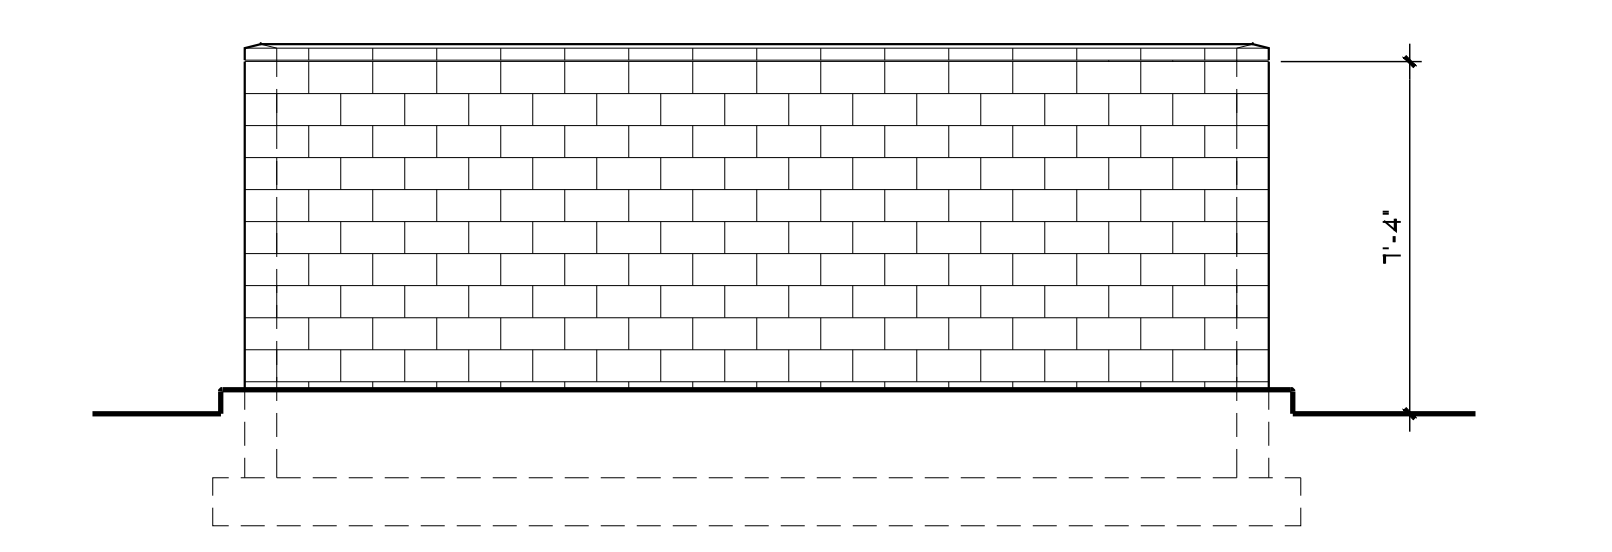


8 TRASH ENCLOSURE REAR ELEVATION
 1/4" = 1'-0"

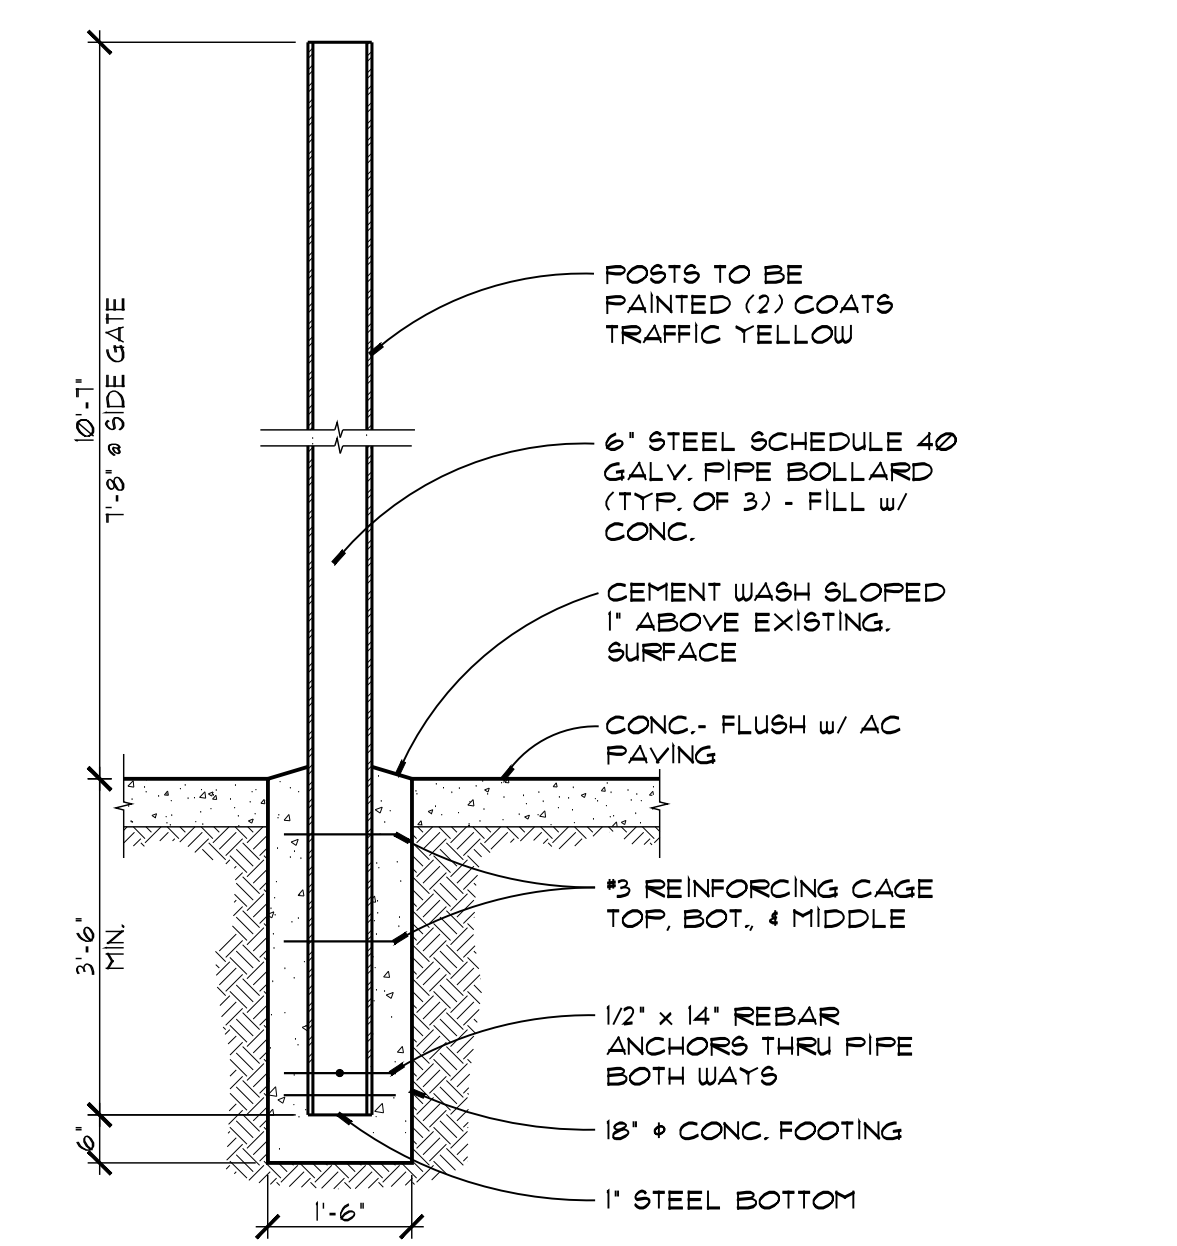

9 STEEL PIPE BOLLARD
 1/2" = 1'-0"

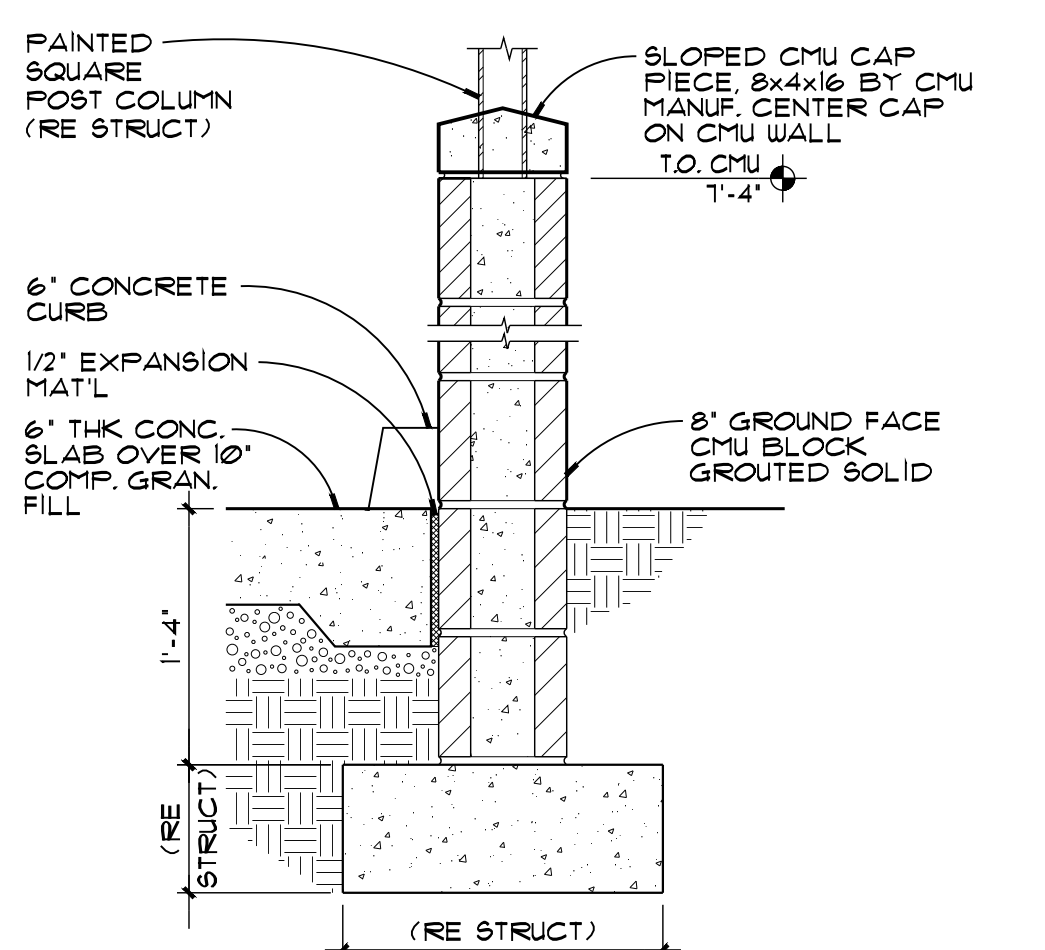

10 TRASH ENCLOSURE FOOTING
 1" = 1'-0"

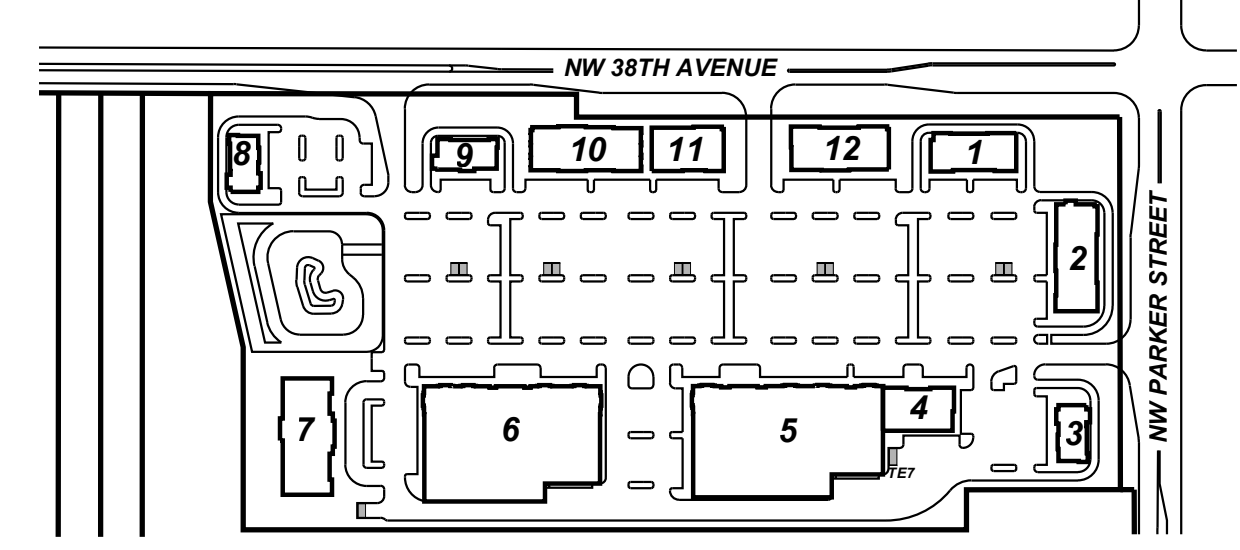

KEY PLAN
 N.T.S.

TRASH ENCLOSURES

PROJECT NO.	2025-101
DATE:	06/10/2025
DRAWN BY:	JMO
CHECKED BY:	FMS
REVISIONS	

2025-101 Trash Enclosure TE Sheets
 Trash Enclosure 1

TE 7