

Hammer Esplande


211 Esplanade Capitola CA 95010

fuse architects + builders
 512 Capitola Ave • Capitola • California • 95010
 fusearchitecture.com 831.479.9295



EXISTING FRONT ELEVATION

SCALE: 1/4" = 1'-0"

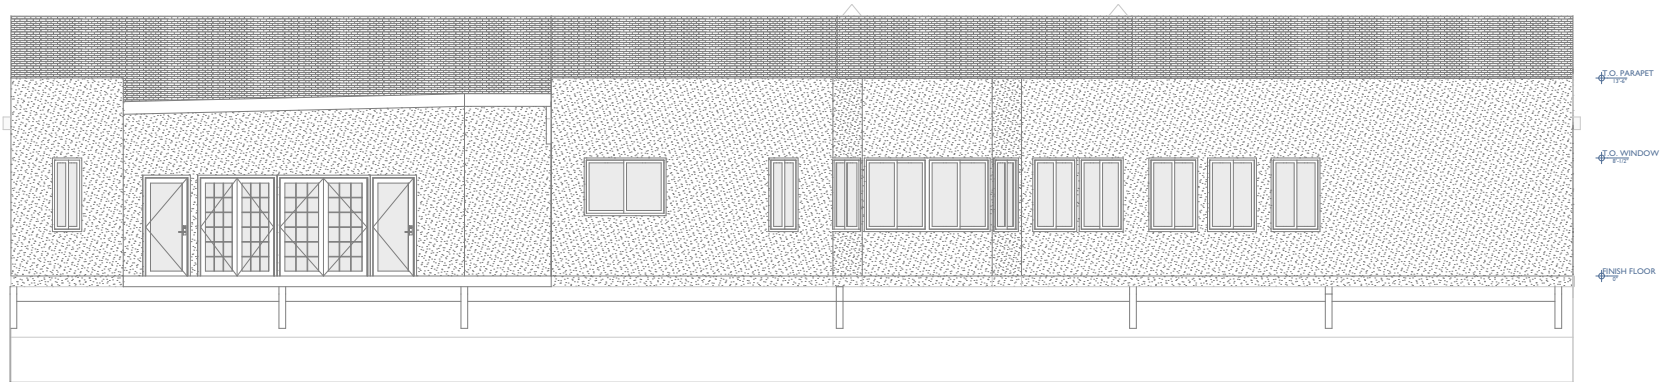

EXISTING REAR ELEVATION

SCALE: 1/4" = 1'-0"

Project Submittal Record		
Revision	Date	Issue Description
	03/28/2023	TBD

Seal/ Signature



Project Name
 Hammer Esplande

Accessor's Parcel Number


Sheet Title
 ELEVATIONS

Scale
 As Indicated


AB.I.I

PROPOSED ELEVATIONS

A.

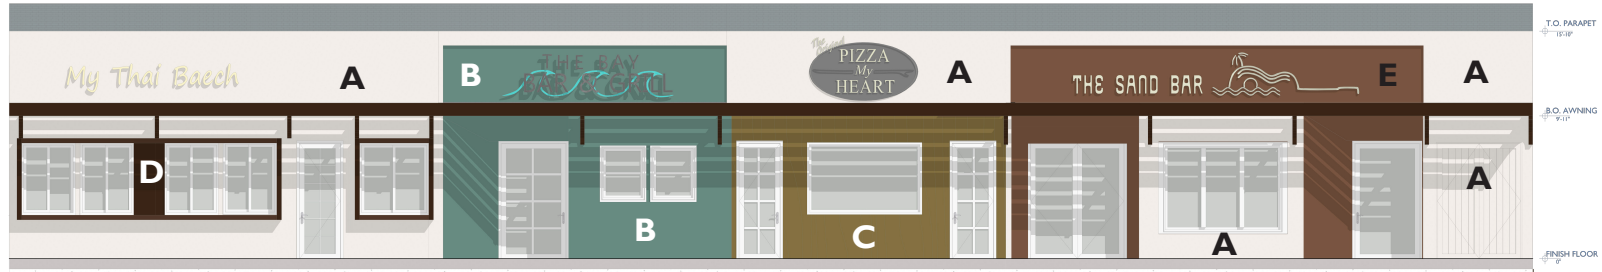


STREET VIEW FROM THE ESPLANADE (SHOWN WITH SIGNAGE)

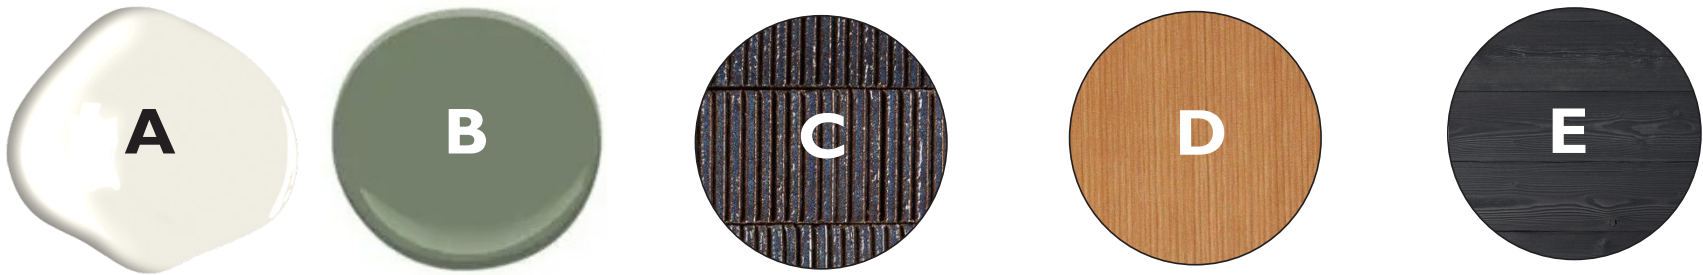

INTEGRAL COLOR STUCCO/ SMOOTH FINISH / WARM OFFWHITE / MODELED GREEN DARK RIBBED TILE ACCENT CLEAR WESTERN RED CEDAR DARK WESTERN RED CEDAR

B.

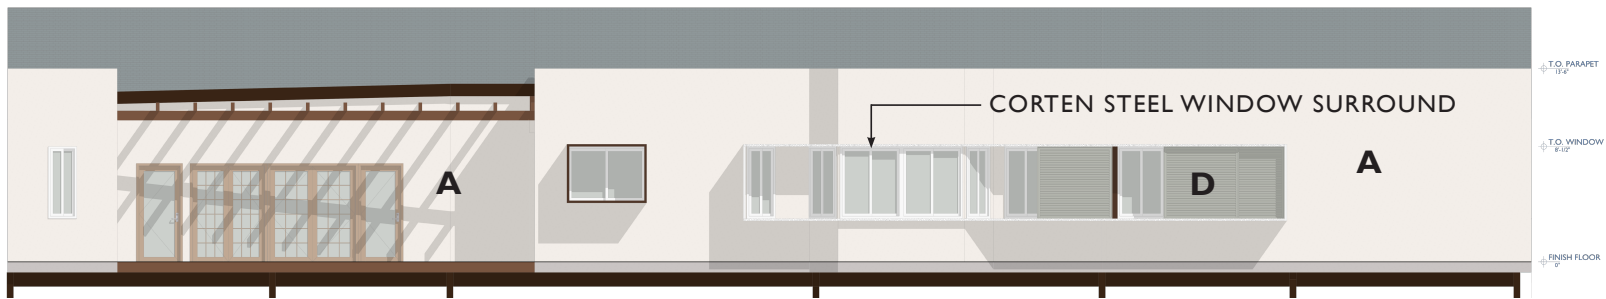

REAR VIEW FROM THE LAGOON