



Sign Permit Package

Owner/Location:

Boba Bay

110 Capitola Avenue #3, Capitola, CA 95010

Sign Contractor:

Northwest Signs Lic #786185

120 Encinal Street, Santa Cruz CA 95060

831-469-8208

Scope of Work:

Exterior Building ID's

Install one new Non-illuminated Logo & Letters

(Tenant Building ID) and Install one new

First surface Vinyl Graphics (Window Graphics)



120 Encinal Street
Santa Cruz, CA 95060-2111

Phone: 831.469.8208

Fax: 831.469.8172

Email: cody@northwestsigns.com

Web: www.northwestsigns.com

Project: Boba Bay

Address: 110 Capitola Avenue #3
Capitola, CA 95010

Dates / Revisions:

04.25.22

05.09.22

05.10.22

05.12.22

Approvals:

Client: _____

Architect: _____

Landlord: _____

Project Manager: _____

E:\NWS jobs\Boba Bay\Boba Bay Signs 5-12-22


Drawing Number: **APR-25.22**

Page Number: 1

Salesman: Cody Frank

Drawn By: Adrian Nieto

Scale: As Noted

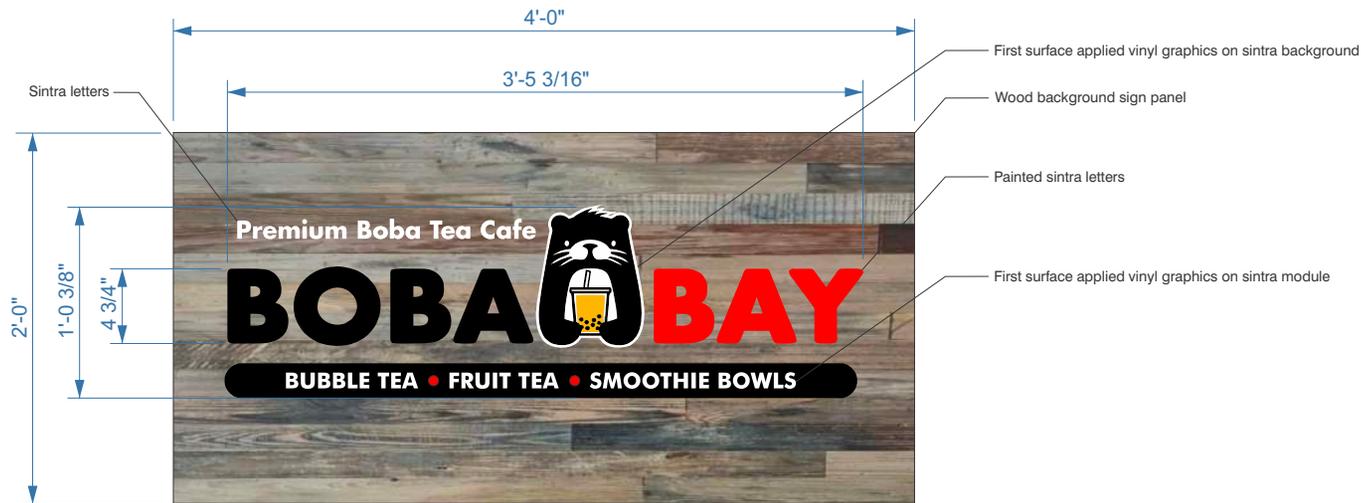

Building ID - Sign Elevation - Scale: 1 1/2" = 1' - 0" **Sign Area 8 Sq. Ft.**

Scope of Work:

Manufacture and install (Tenant Building ID) with 3/4" thick painted sintra BOBA BAY letters and module. Natural white 3/4" thick sintra Premium Boba Tea Café and logo. First surface applied vinyl logo & tagline vinyl graphics onto logo background and module.

- 3M Black Vinyl 220/225-12 and paint to match
- 3M White Vinyl 220/225-10
- 3M Atomic Red Vinyl 220-293 and paint to match




120 Encinal Street
 Santa Cruz, CA 95060-2111
 Phone: 831.469.8208
 Fax: 831.469.8172
 Email: cody@northwestsigns.com
 Web: www.northwestsigns.com

Project: Boba Bay
 Address: 110 Capitola Avenue #3
 Capitola, CA 95010

Dates / Revisions:
 04.25.22
 05.09.22
 05.10.22
 05.12.22

Approvals:
 Client: _____
 Architect: _____
 Landlord: _____
 Project Manager: _____
 E:\NWS\jobs\Boba Bay\Boba Bay Signs 5-12-22

Drawing Number: **APR-25.22**
 Page Number: 2
 Salesman: Cody Frank
 Drawn By: Adrian Nieto
 Scale: As Noted

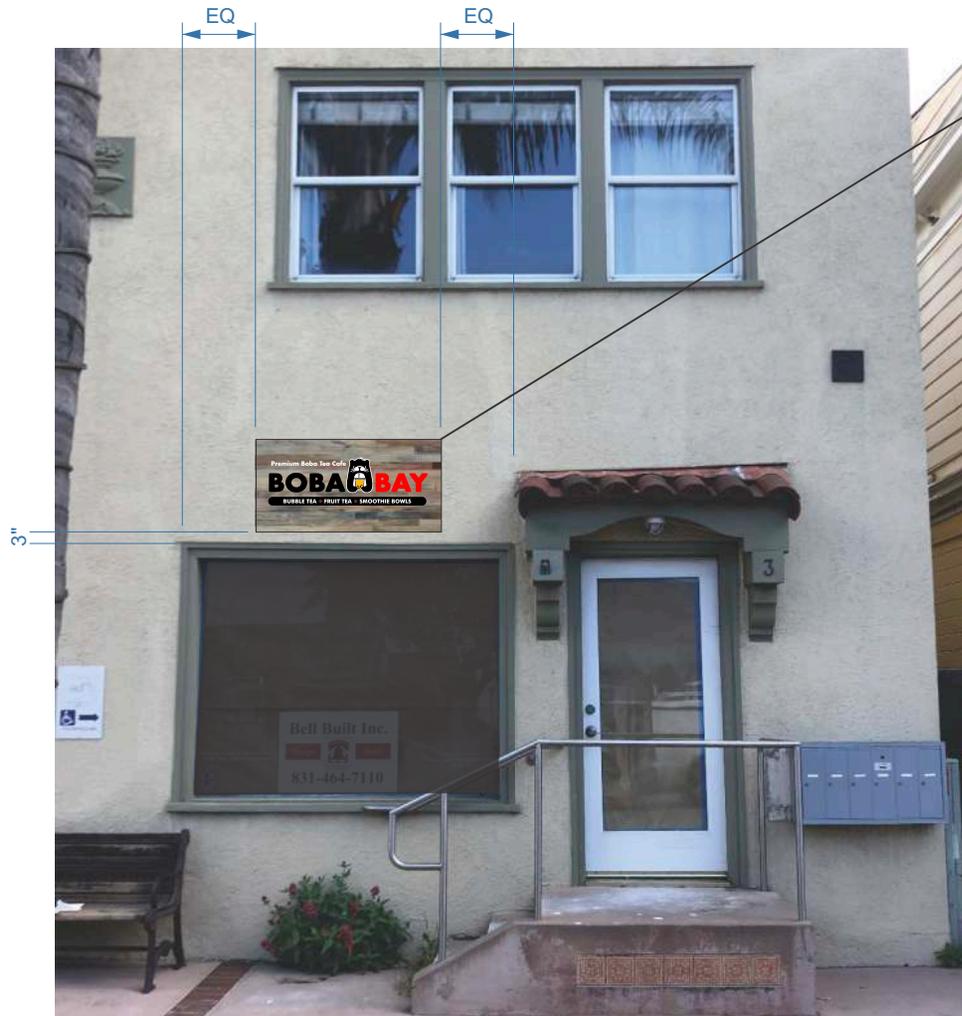

The Wall Sign will be wood (fence board) with 3/4" painted sintra letters and vinyl taglines.

Building ID - Front Elevation - Scale: 3/8" = 1'- 0"



120 Encinal Street
 Santa Cruz, CA 95060-2111
 Phone: 831.469.8208
 Fax: 831.469.8172
 Email: cody@northwestsigns.com
 Web: www.northwestsigns.com

Project: Boba Bay
 Address: 110 Capitola Avenue #3
 Capitola, CA 95010

Dates / Revisions:
 04.25.22
 05.09.22
 05.10.22
 05.12.22

Approvals:
 Client: _____
 Architect: _____
 Landlord: _____
 Project Manager: _____
 E:\NWS\jobs\Boba Bay\Boba Bay Signs 5-12-22

Drawing Number: **APR-25.22**
 Page Number: 3
 Salesman: Cody Frank
 Drawn By: Adrian Nieto
 Scale: As Noted



Option 1 - Sign Elevation - Scale: 1 1/2" = 1'-0"

Scope of Work:

Manufacture and install (Window Graphics) first surface applied one logo and tagline vinyl graphics onto wood background.

- 3M Black Vinyl 220/225-12
- 3M White Vinyl 220/225-10
- 3M Atomic Red Vinyl 220-293
- 3M Sun Flower Yellow Vinyl 220/225-25



Option 2 - Sign Elevation - Scale: 1 1/2" = 1'-0"

Scope of Work:

Manufacture and install (Window Graphics) first surface applied one logo and tagline onto window

- 3M White Vinyl 220/225-10
- 3M Sun Flower Yellow Vinyl 220/225-25



120 Encinal Street
Santa Cruz, CA 95060-2111

Phone: 831.469.8208

Fax: 831.469.8172

Email: cody@northwestsigns.com

Web: www.northwestsigns.com

Project: Boba Bay

Address: 110 Capitola Avenue #3
Capitola, CA 95010

Dates / Revisions:

04.25.22	_____
05.09.22	_____
05.10.22	_____
05.12.22	_____

Approvals:

Client:	_____
Architect:	_____
Landlord:	_____
Project Manager:	_____

E:\NWS jobs\Boba Bay\Boba Bay Signs 5-12-22

Drawing Number: **APR-25.22**

Page Number: 4

Salesman: Cody Frank

Drawn By: Adrian Nieto

Scale: As Noted



Option 1 -
The Window Decal Sign
will be first surface
applied vinyl.

Building ID - Front Elevation - Scale: 3/8" = 1'- 0"



120 Encinal Street
Santa Cruz, CA 95060-2111
Phone: 831.469.8208
Fax: 831.469.8172
Email: cody@northwestsigns.com
Web: www.northwestsigns.com

Project: Boba Bay
Address: 110 Capitola Avenue #3
Capitola, CA 95010

Dates / Revisions:
04.25.22
05.09.22
05.10.22
05.12.22

Approvals:
Client: _____
Architect: _____
Landlord: _____
Project Manager: _____
E:\NWS\jobs\Boba Bay\Boba Bay Signs 5-12-22

Drawing Number: **APR-25.22**
Page Number: 5
Salesman: Cody Frank
Drawn By: Adrian Nieto
Scale: As Noted



Option 2 -
The Window Decal Sign
will be first surface
applied vinyl.

Building ID - Front Elevation - Scale: 3/8" = 1'- 0"




120 Encinal Street
Santa Cruz, CA 95060-2111
Phone: 831.469.8208
Fax: 831.469.8172
Email: cody@northwestsigns.com
Web: www.northwestsigns.com

Project: Boba Bay
Address: 110 Capitola Avenue #3
Capitola, CA 95010

Dates / Revisions:
04.25.22
05.09.22
05.10.22
05.12.22

Approvals:
Client: _____
Architect: _____
Landlord: _____
Project Manager: _____
E:\NWS jobs\Boba Bay\Boba Bay Signs 5-12-22

Drawing Number: **APR-25.22**
Page Number: 6
Salesman: Cody Frank
Drawn By: Adrian Nieto
Scale: As Noted

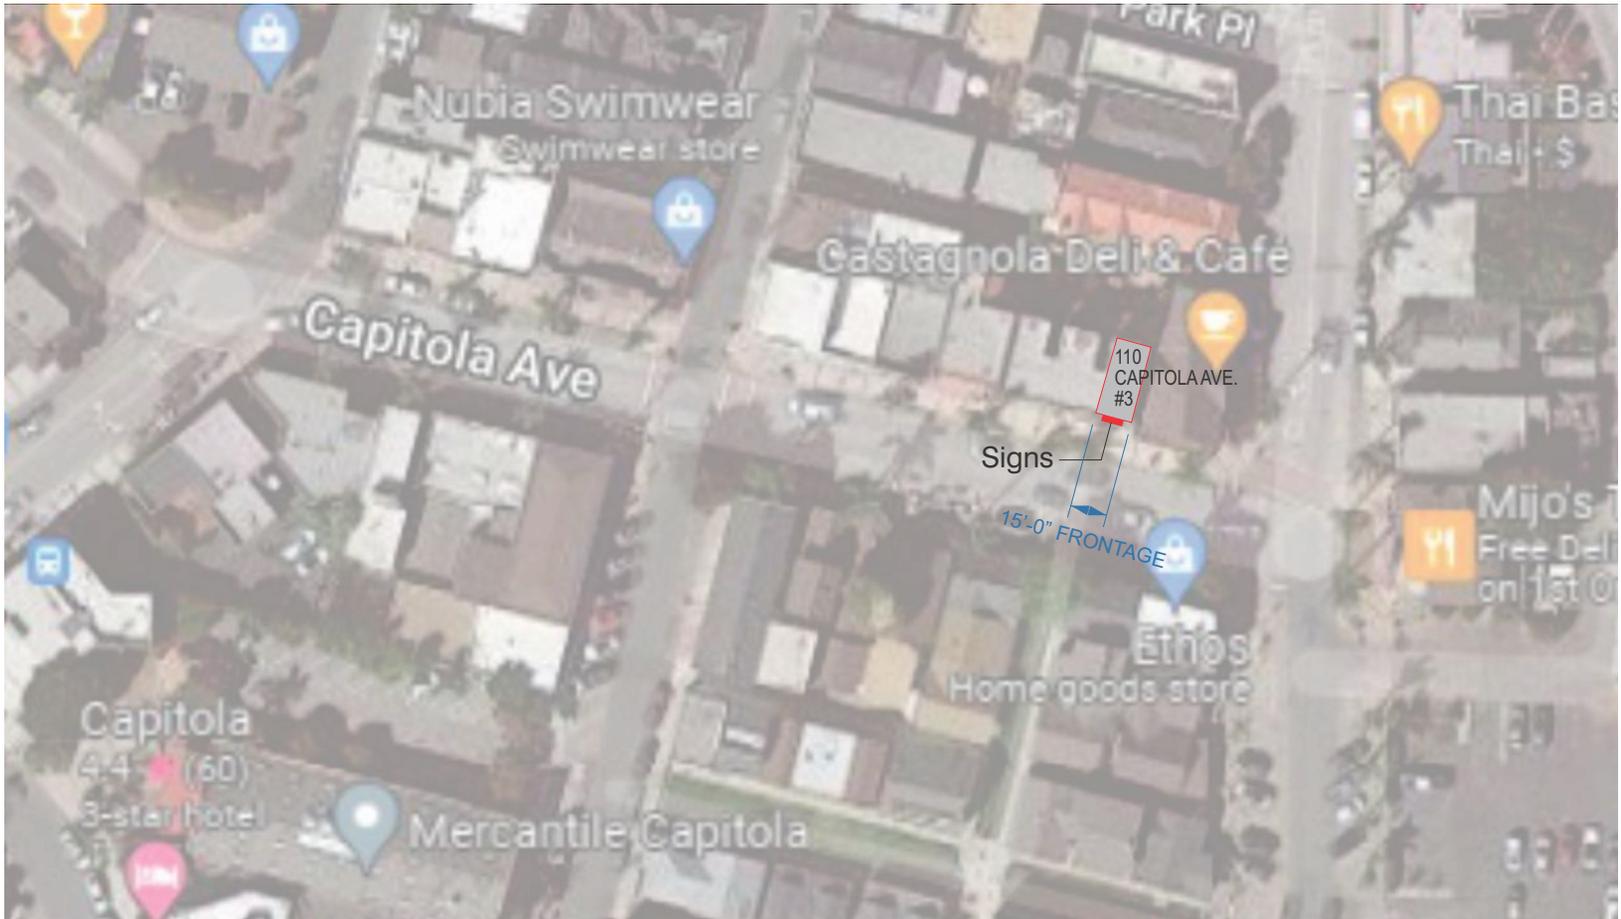

Site Plan - Scale: NTS



120 Encinal Street
 Santa Cruz, CA 95060-2111
 Phone: 831.469.8208
 Fax: 831.469.8172
 Email: cody@northwestsigns.com
 Web: www.northwestsigns.com

Project: Boba Bay
 Address: 110 Capitola Avenue #3
 Capitola, CA 95010

Dates / Revisions:
04.25.22
05.09.22
05.10.22
05.12.22

Approvals:
Client: _____
Architect: _____
Landlord: _____
Project Manager: _____
E:\NWS jobs\Boba Bay\Boba Bay Signs 5-12-22

Drawing Number:	APR-25.22
Page Number:	7
Salesman:	Cody Frank
Drawn By:	Adrian Nieto
Scale:	As Noted