




STUDIO  
T SQUARE

: Architecture  
: Planning  
: Urban Design

: 1970 Broadway, Suite 408  
: Oakland, California 94612  
: (510) 451-2850

THIS DOCUMENT CONTAINS INFORMATION PROPRIETARY TO STUDIO T-SQ, INC. AND IS FURNISHED IN CONFIDENCE FOR THE LIMITED PURPOSE OF EVALUATION OR REVIEW. THIS DOCUMENT OR ITS CONTENTS MAY NOT BE REPRODUCED OR DISCLOSED TO OTHERS WITHOUT THE PRIOR WRITTEN CONSENT OF STUDIO T-SQ, INC. ALL RIGHTS RESERVED. COPYRIGHT 2023.

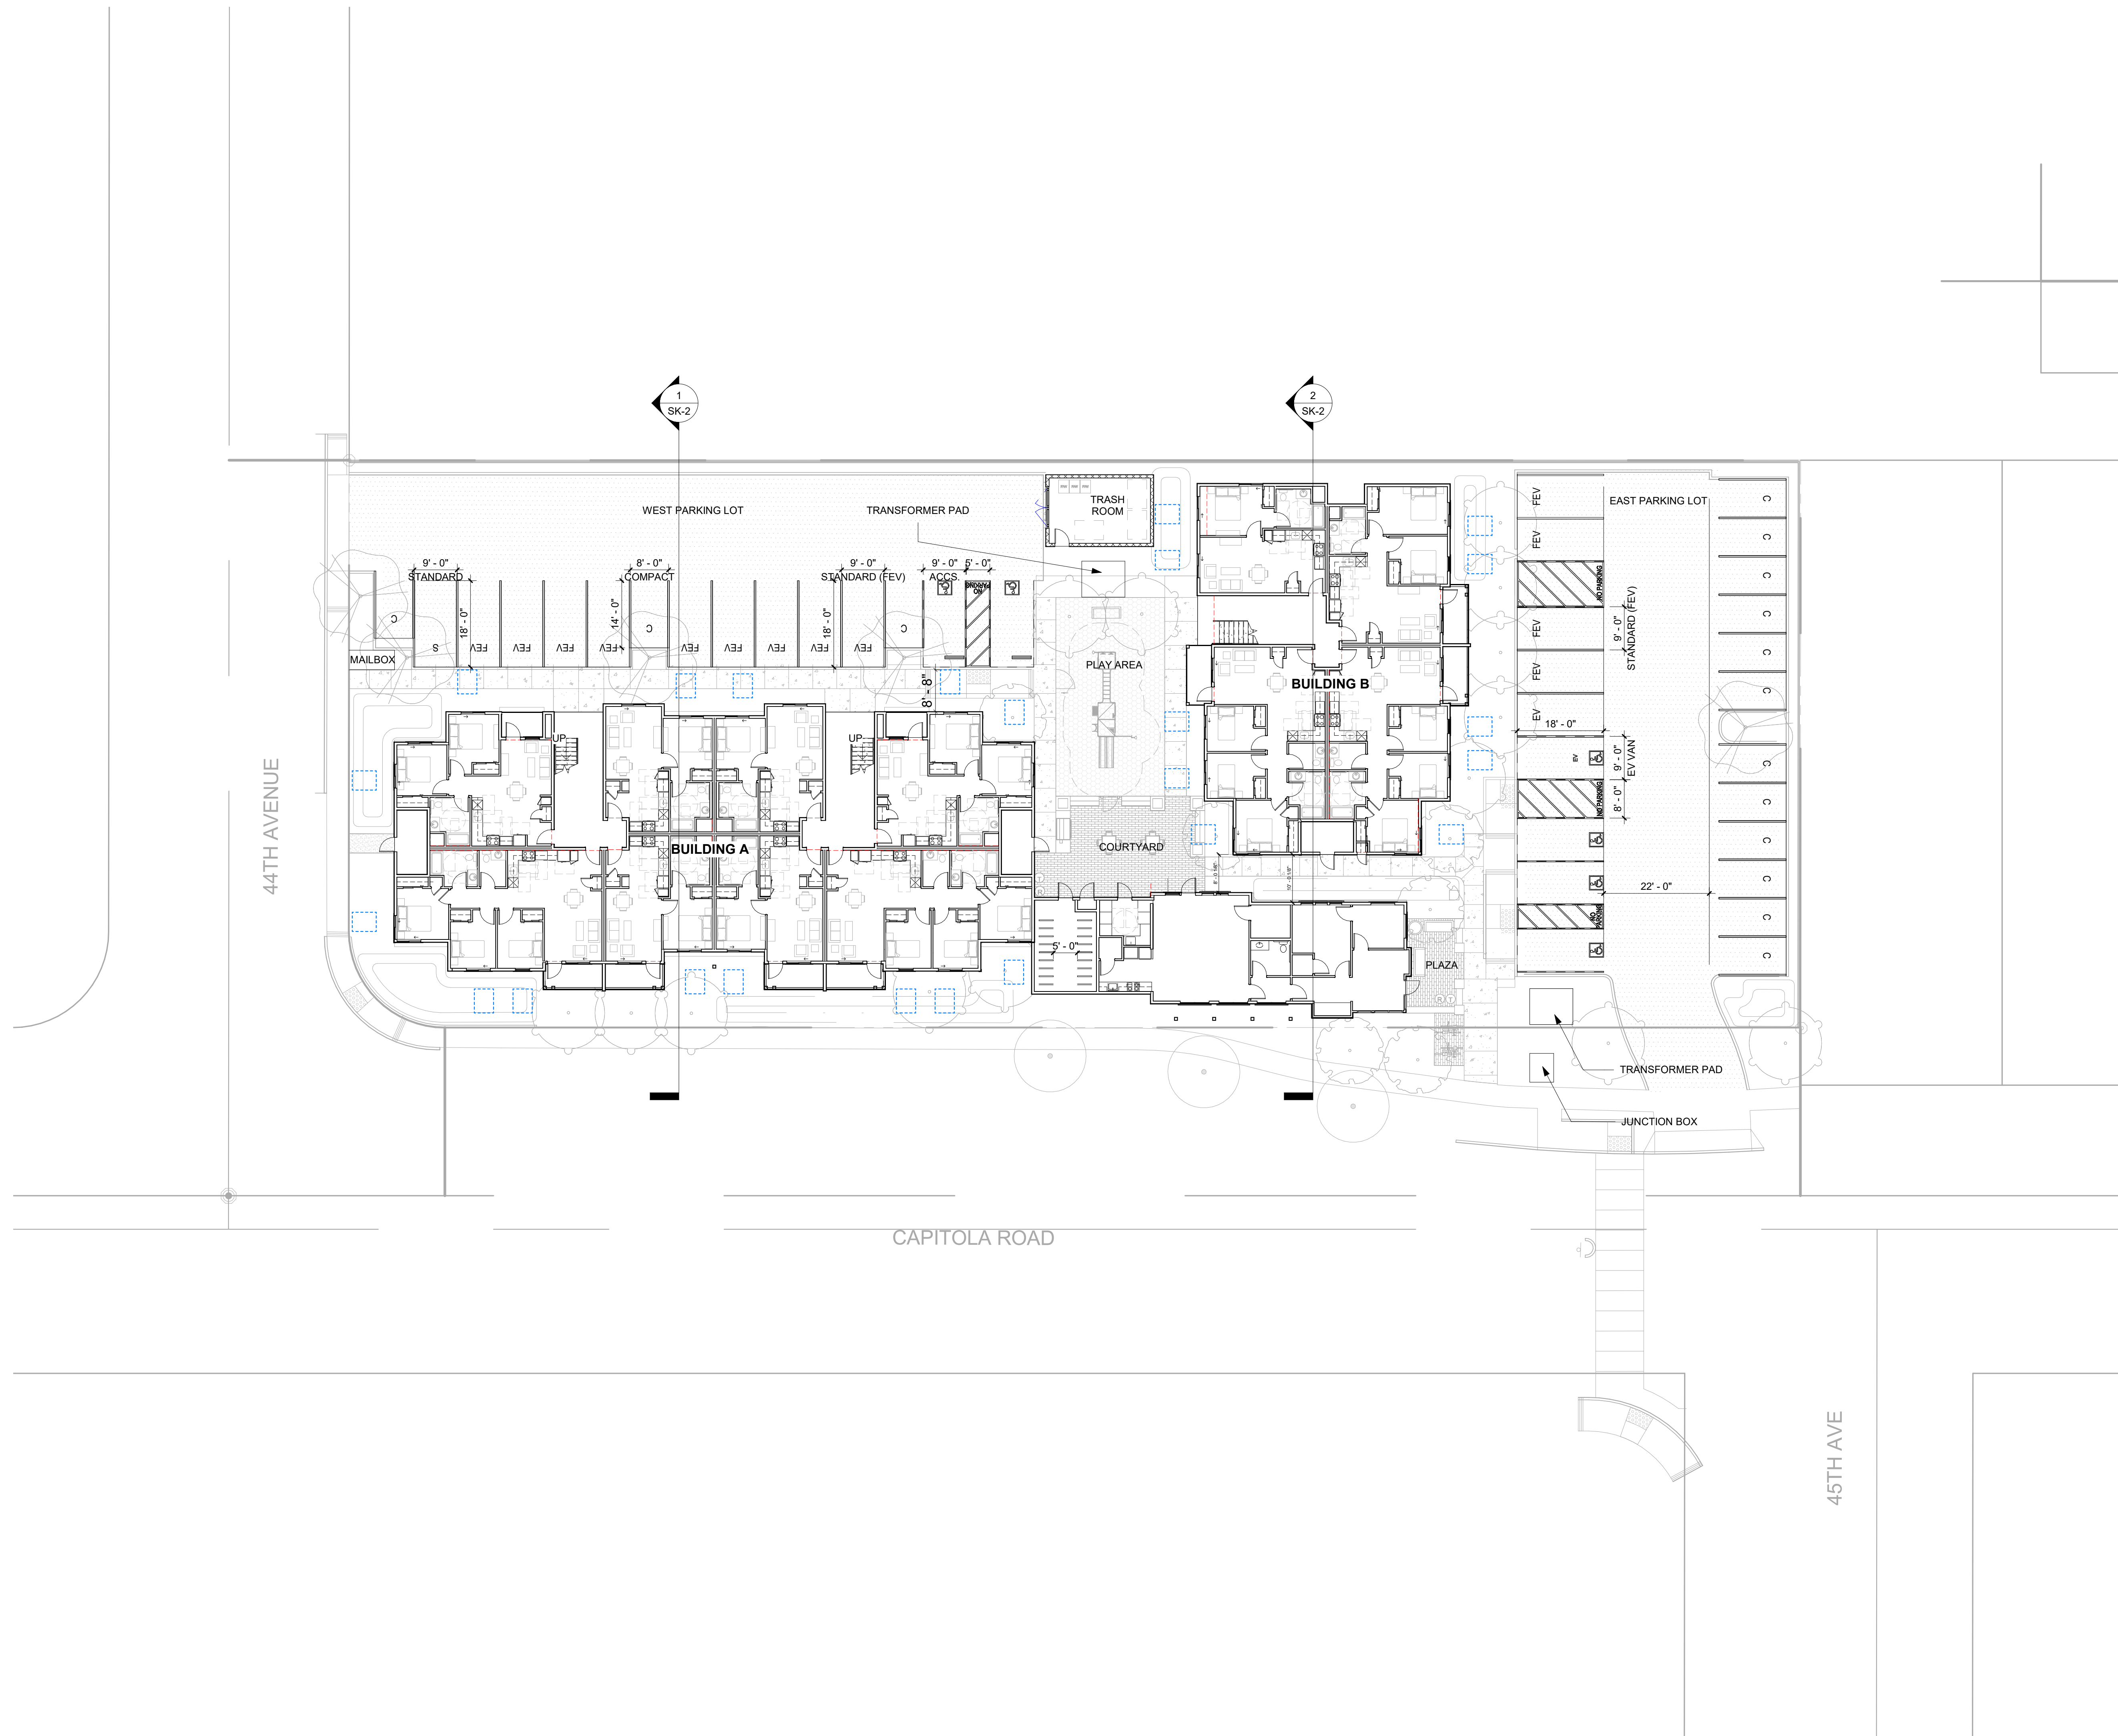

**THE BLUFFS AT 44TH**  
4401 CAPITOLA ROAD, CAPITOLA, CA 95010  
**CRP AFFORDABLE HOUSING AND  
COMMUNITY DEVELOPMENT**

REV	DESCRIPTION	DATE

Sheet Title:  
**SITE PLAN**

Job No: 21041  
Date: MM/DD/YYYY  
Scale: 1/16" = 1'-0"

Sheet No:

**SK-1**




STUDIO  
T SQUARE


: Architecture  
: Planning  
: Urban Design

: 1970 Broadway, Suite 408  
: Oakland, California 94612  
: (510) 451 - 2850

THIS DOCUMENT CONTAINS INFORMATION PROPRIETARY TO STUDIO T-SQ, INC. AND IS FURNISHED IN CONFIDENCE FOR THE LIMITED PURPOSE OF EVALUATION OR REVIEW. THIS DOCUMENT OR ITS CONTENTS MAY NOT BE USED FOR ANY OTHER PURPOSE AND MAY NOT BE REPRODUCED OR DISCLOSED TO OTHERS WITHOUT THE PRIOR WRITTEN CONSENT OF STUDIO T-SQ, INC. ALL RIGHTS RESERVED. COPYRIGHT 2016.

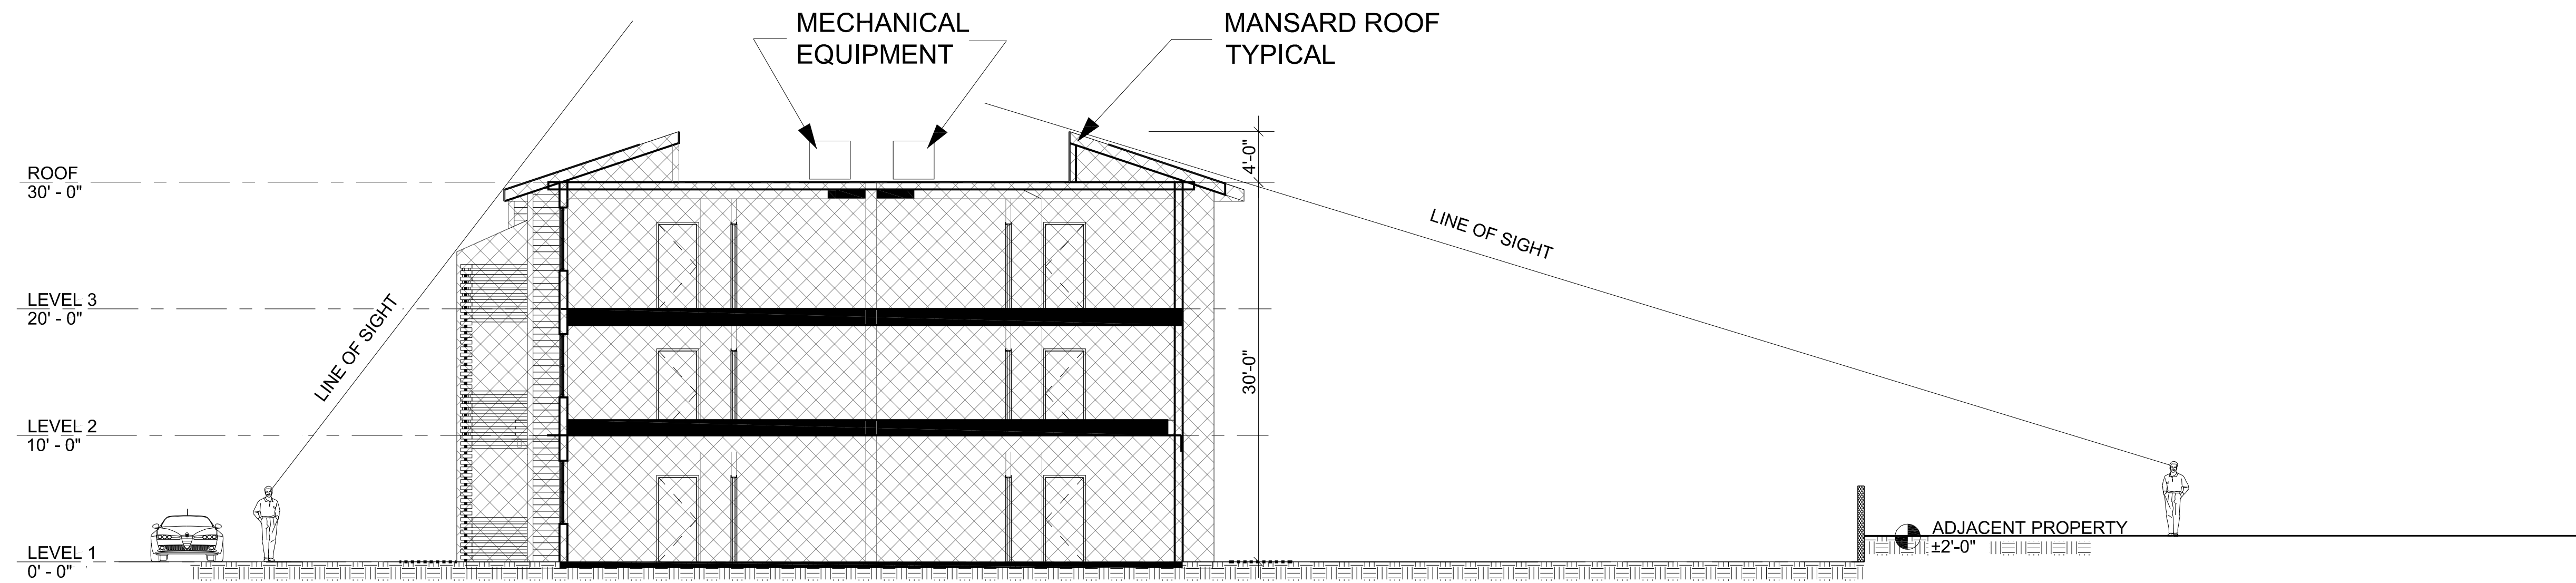

SECTION 1 - BUILDING A

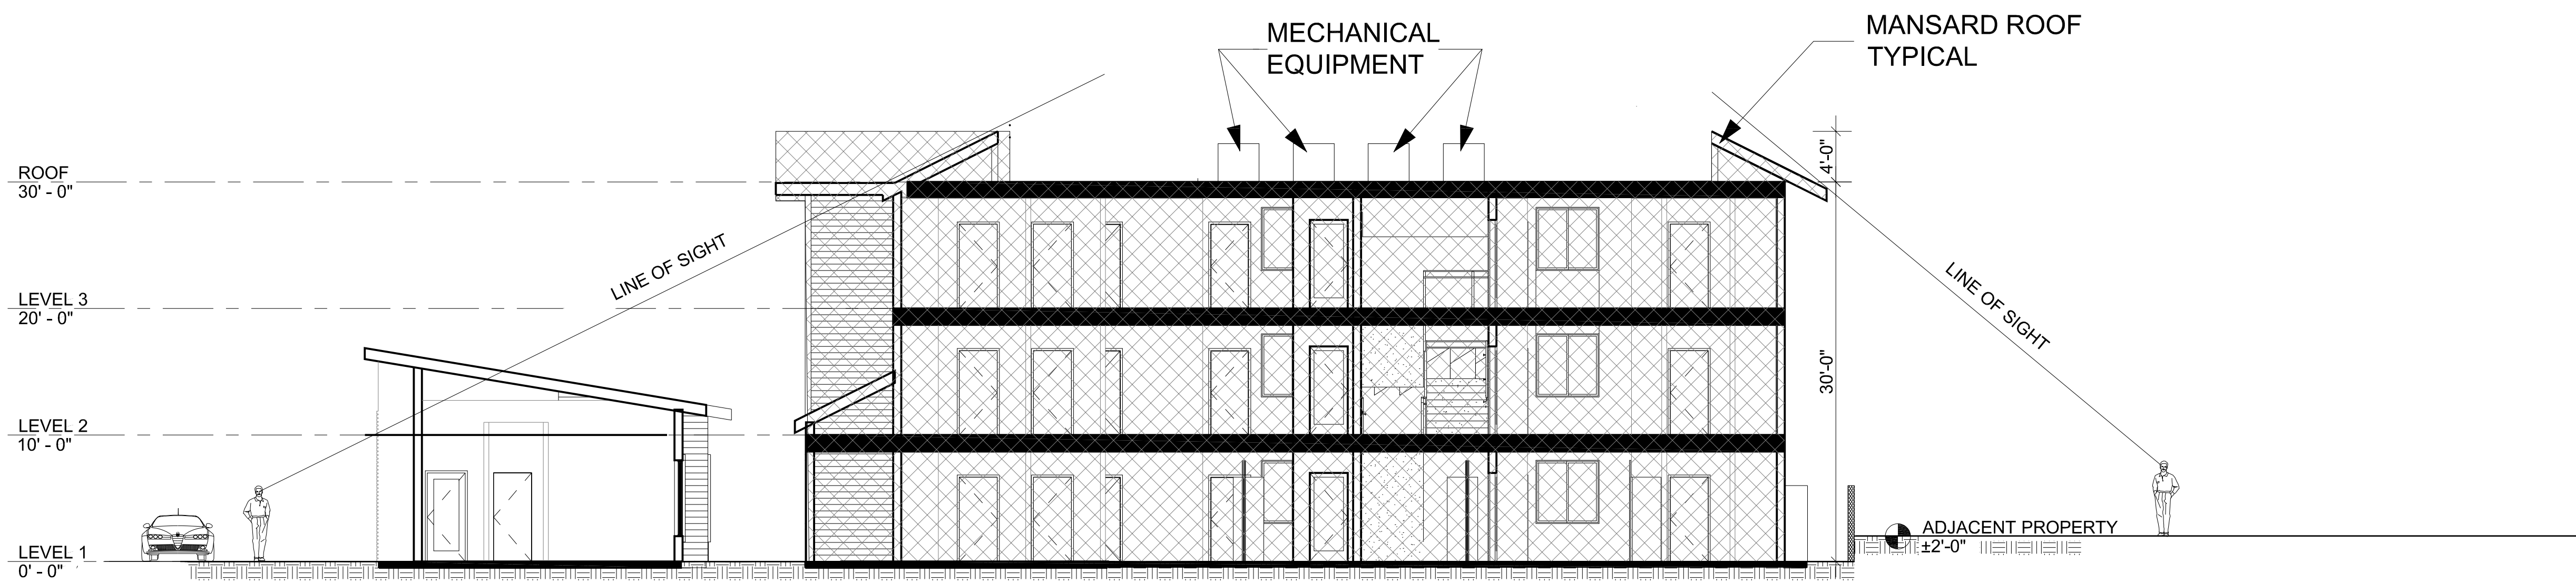

SECTION 2 - BUILDING B

THE BLUFFS AT 44TH  
4401 CAPITOLA ROAD, CAPITOLA, CA 95010  
CRP AFFORDABLE HOUSING AND  
COMMUNITY DEVELOPMENT

Sheet Title:  
ROOF  
EQUIPMENT  
EXHIBIT

Job No. 21041  
Date: MM/DD/YYYY  
Scale: 1/8" = 1'-0"  
Drawn By: Author

Sheet No:

SK-2