


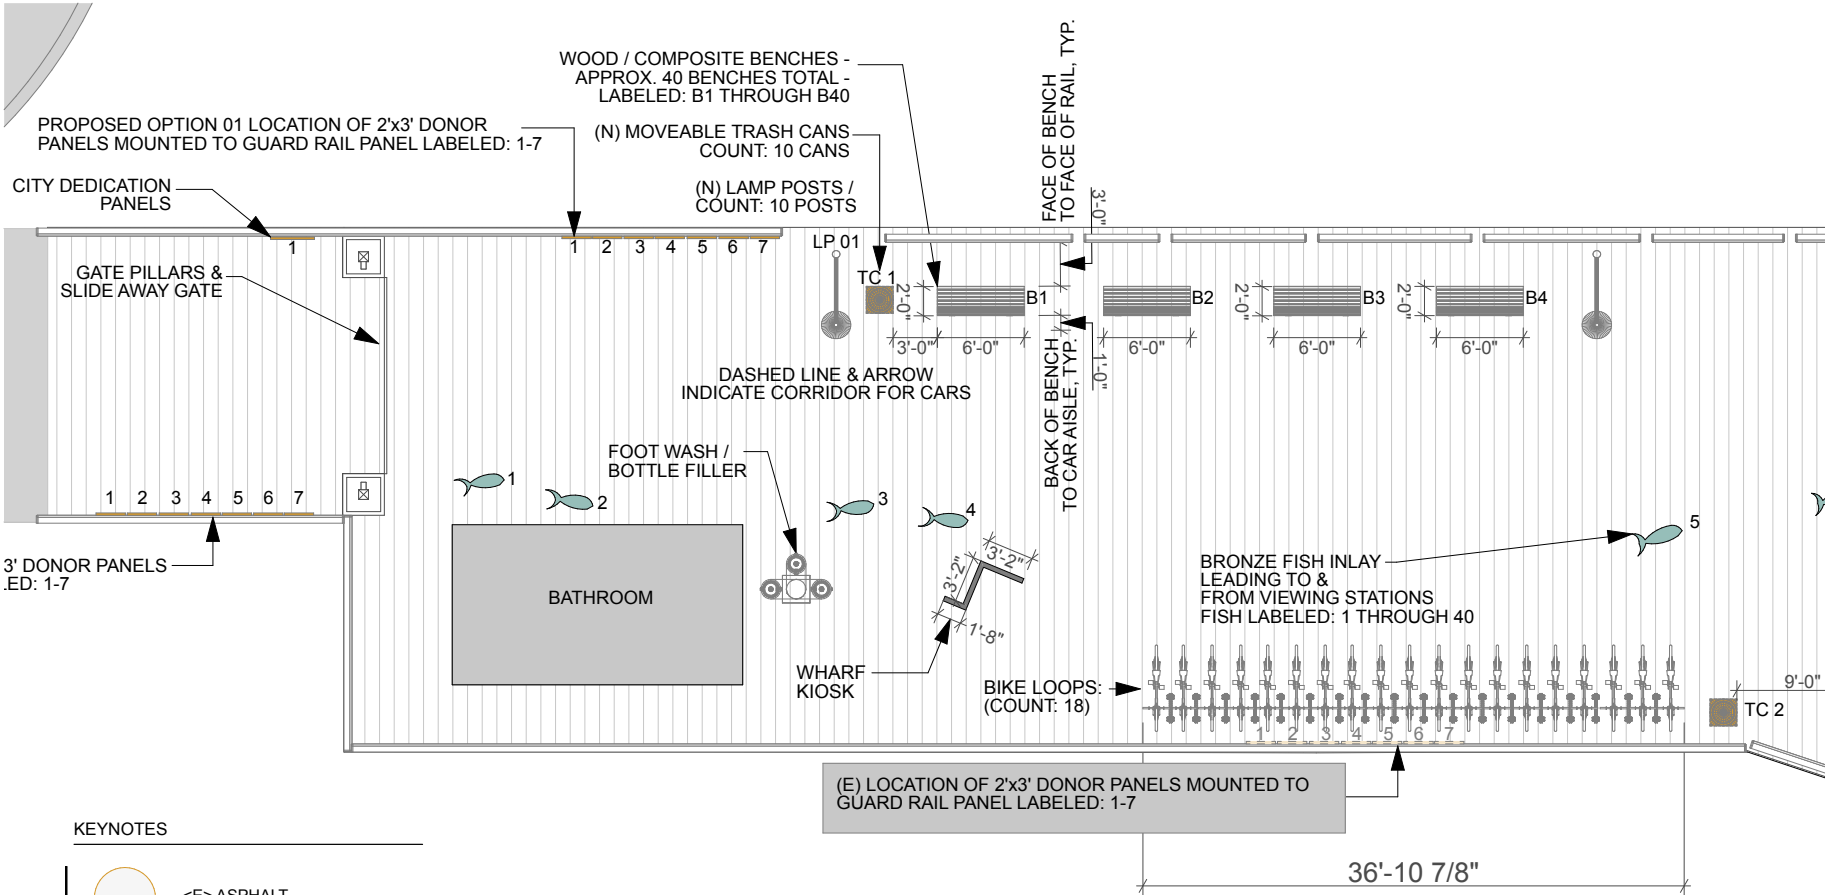

KEYNOTES

-  <E> ASPHALT
-  <E> WATER
-  <E> ROOFING @ BATHROOM
-  <N> WOOD DECKING
-  <N> CAR DRIVE PATH

2

SITE PLAN SECTION 01

1/4" = 1'-0"

ABBREVIATION LEGEND:

- TC #00 - (N) MOVEABLE TRASH CAN W/ LOCATION NUMBER
- LP #00 - (N) LAMP POST MOUNTED TO WOOD DECK W/ LOCATION NUMBER
- PT #00 - (N) PICNIC TABLE W/ LOCATION NUMBER
- FISH #01 - (N) FISH CLEANING STATION / DIMENSIONS T.B.D.

CAPITOLA WHARF

1400 Wharf Rd -Capitola
CA, 95010

fuse architects + builders
512 Capitola Ave • Capitola • California • 95010
fusearchitecture.com 831.479.9295

Project Submittal Record		
Revision	Date	Issue Description
1	03/07/2024	PLANNING SUBMITTAL
1	03/21/2024	PLANNING RE-SUBMITTAL

Seal/ Signature




Project Name
Capitola Wharf

Accession's Parcel Number
APN #: 123-456-78

Sheet Title
ENLARGED WHARF SITE PLAN - SECTION 01


Scale
As Indicated

A1.1

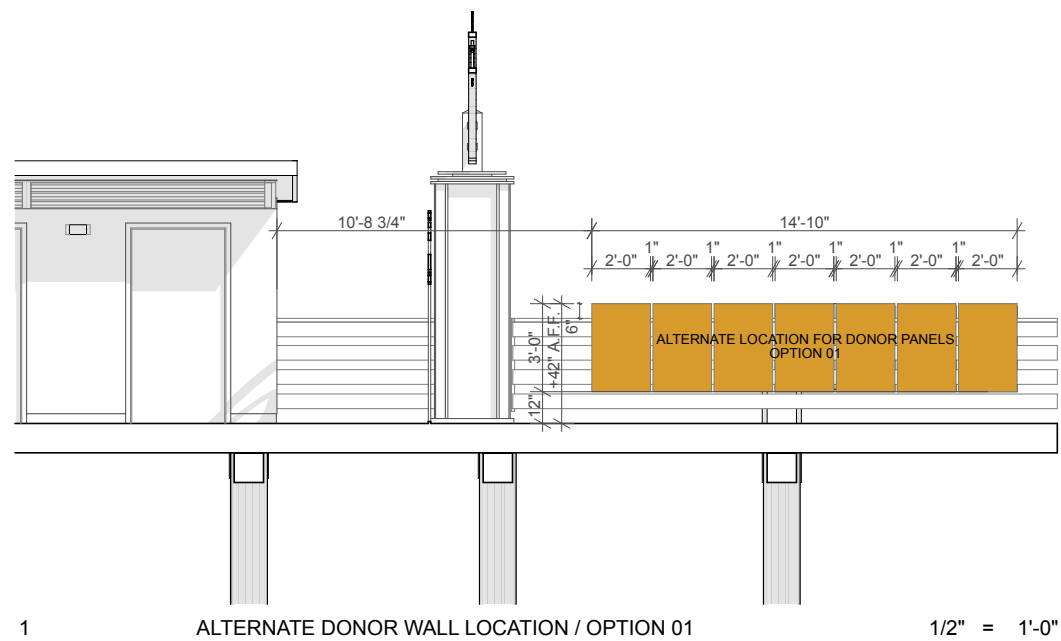


CONCEPTUAL IMAGE - ALTERNATE DONOR WALL LOCATION / OPTION 01

4 1:4.37

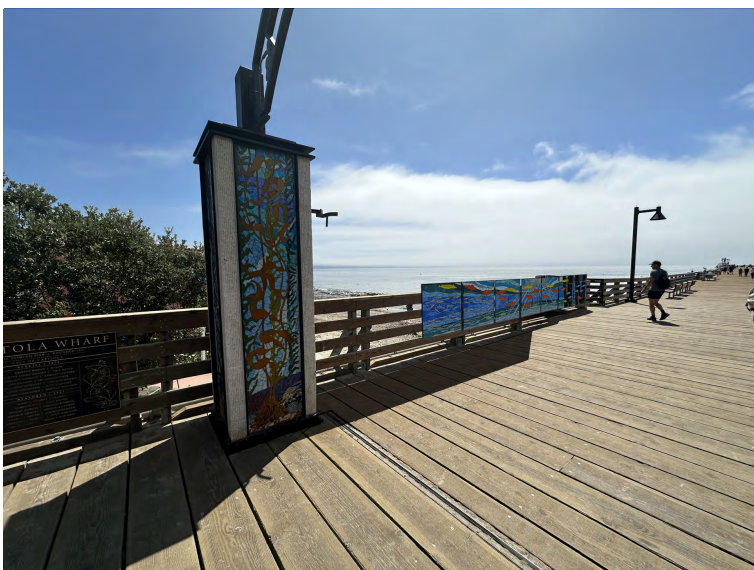

CONCEPTUAL IMAGE - ALTERNATE DONOR WALL LOCATION / OPTION 02

3 1:4.37

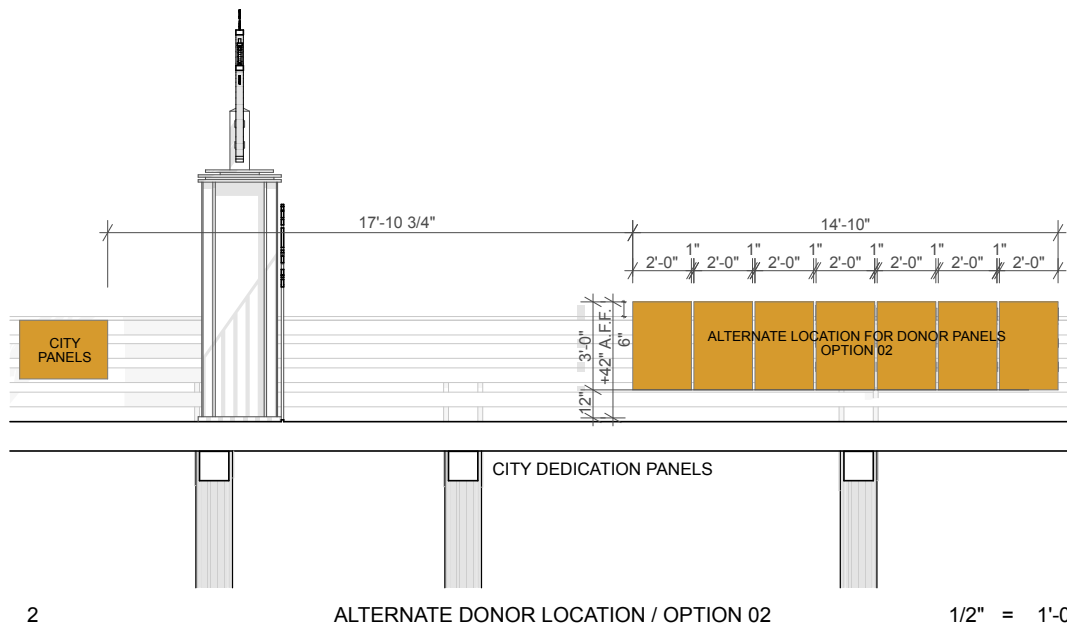

CAPITOLA WHARF

1400 Wharf Rd -Capitola
CA, 95010

fuse architects + builders
512 Capitola Ave + Capitola + California + 95010
fusearchitecture.com 831.479.9295

Project Submittal Record		
Revision	Date	Issue Description
1	03/07/2024	PLANNING SUBMITTAL
1	03/21/2024	PLANNING RE-SUBMITTAL

Seal/ Signature



Project Name
Capitola Wharf

Accessor's Parcel Number
APN #: 123-456-78

Sheet Title
DONOR PANEL LAYOUT

Scale
As Indicated

A4