



1 North Elevation
BD3 scale 1/8" = 1'-0" 0 4 FT

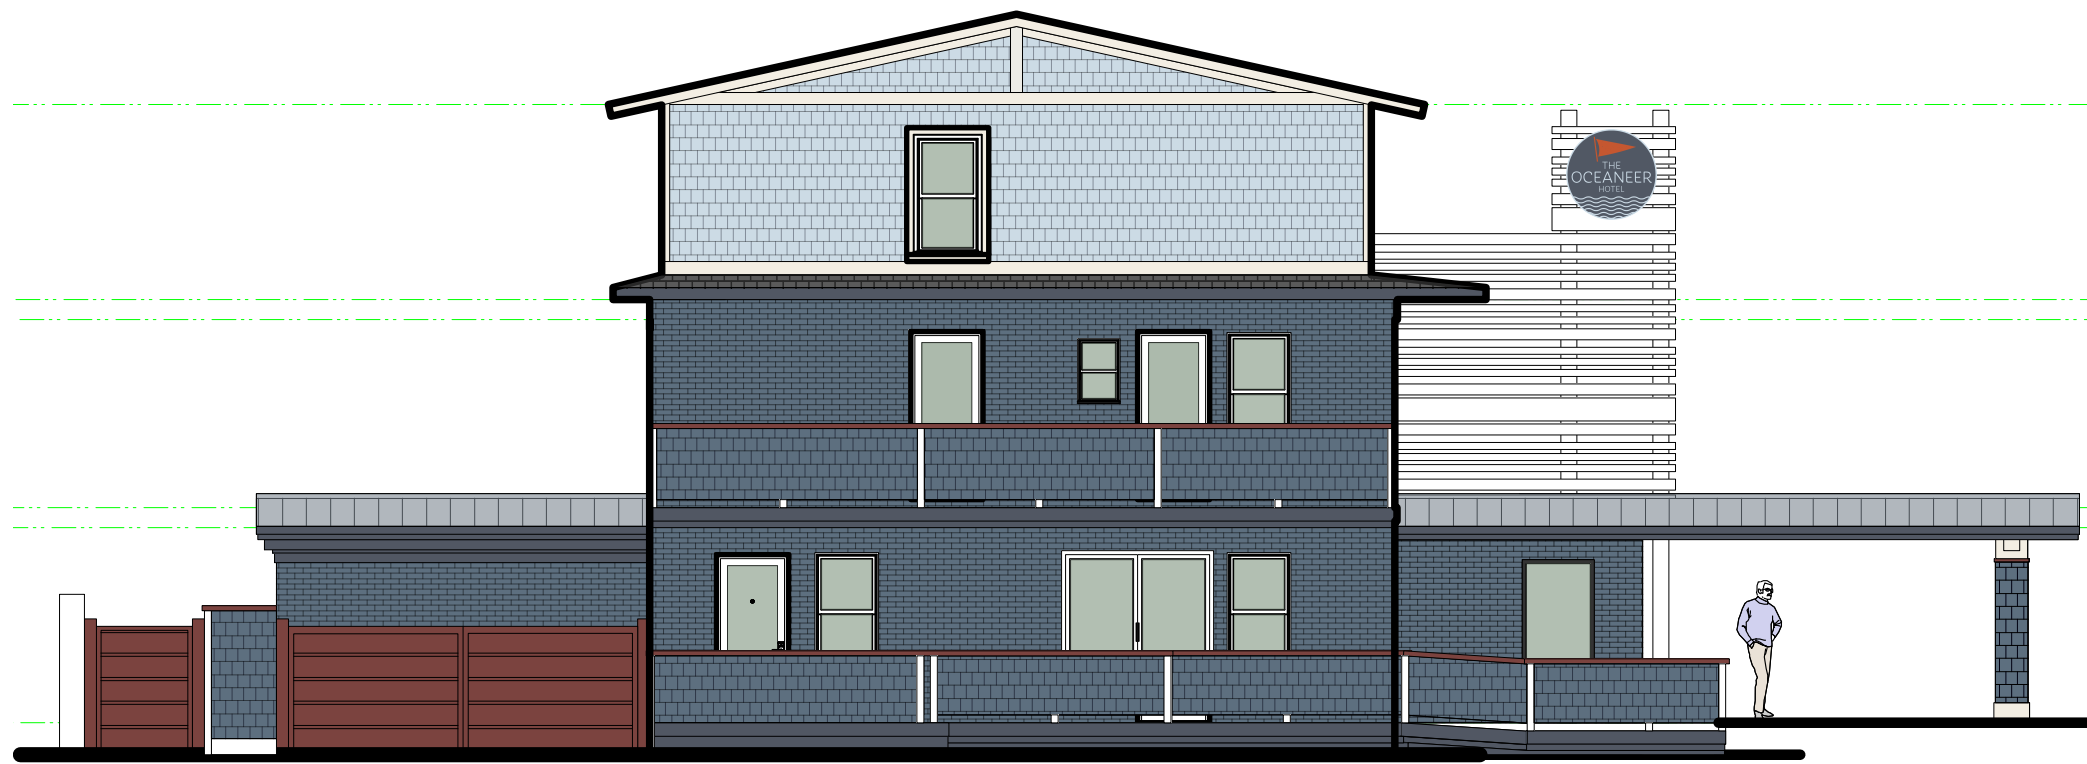

2 West Elevation
BD3 scale 1/8" = 1'-0" 0 4 FT

pg
h
ARCHITECTURE
910-297-9570
4006 PARK AVENUE
WILMINGTON, NORTH CAROLINA
pgharchitecture@gmail.com

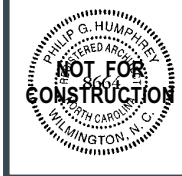

Oceaneer Motel
Alteration - Level 3
1621 Lake Park Blvd S
Wilmington, NC 28403-428

New Elevation

Permit Drawings	: April 26, 2024
Revisions	
Revision 1	
Revision 2	
Revision 3	
pg h ARCHITECTURE, P.C. 2024	