


A GROUND FLOOR PLAN / SITE AREA
SCALE: 1/8"=1'-0"

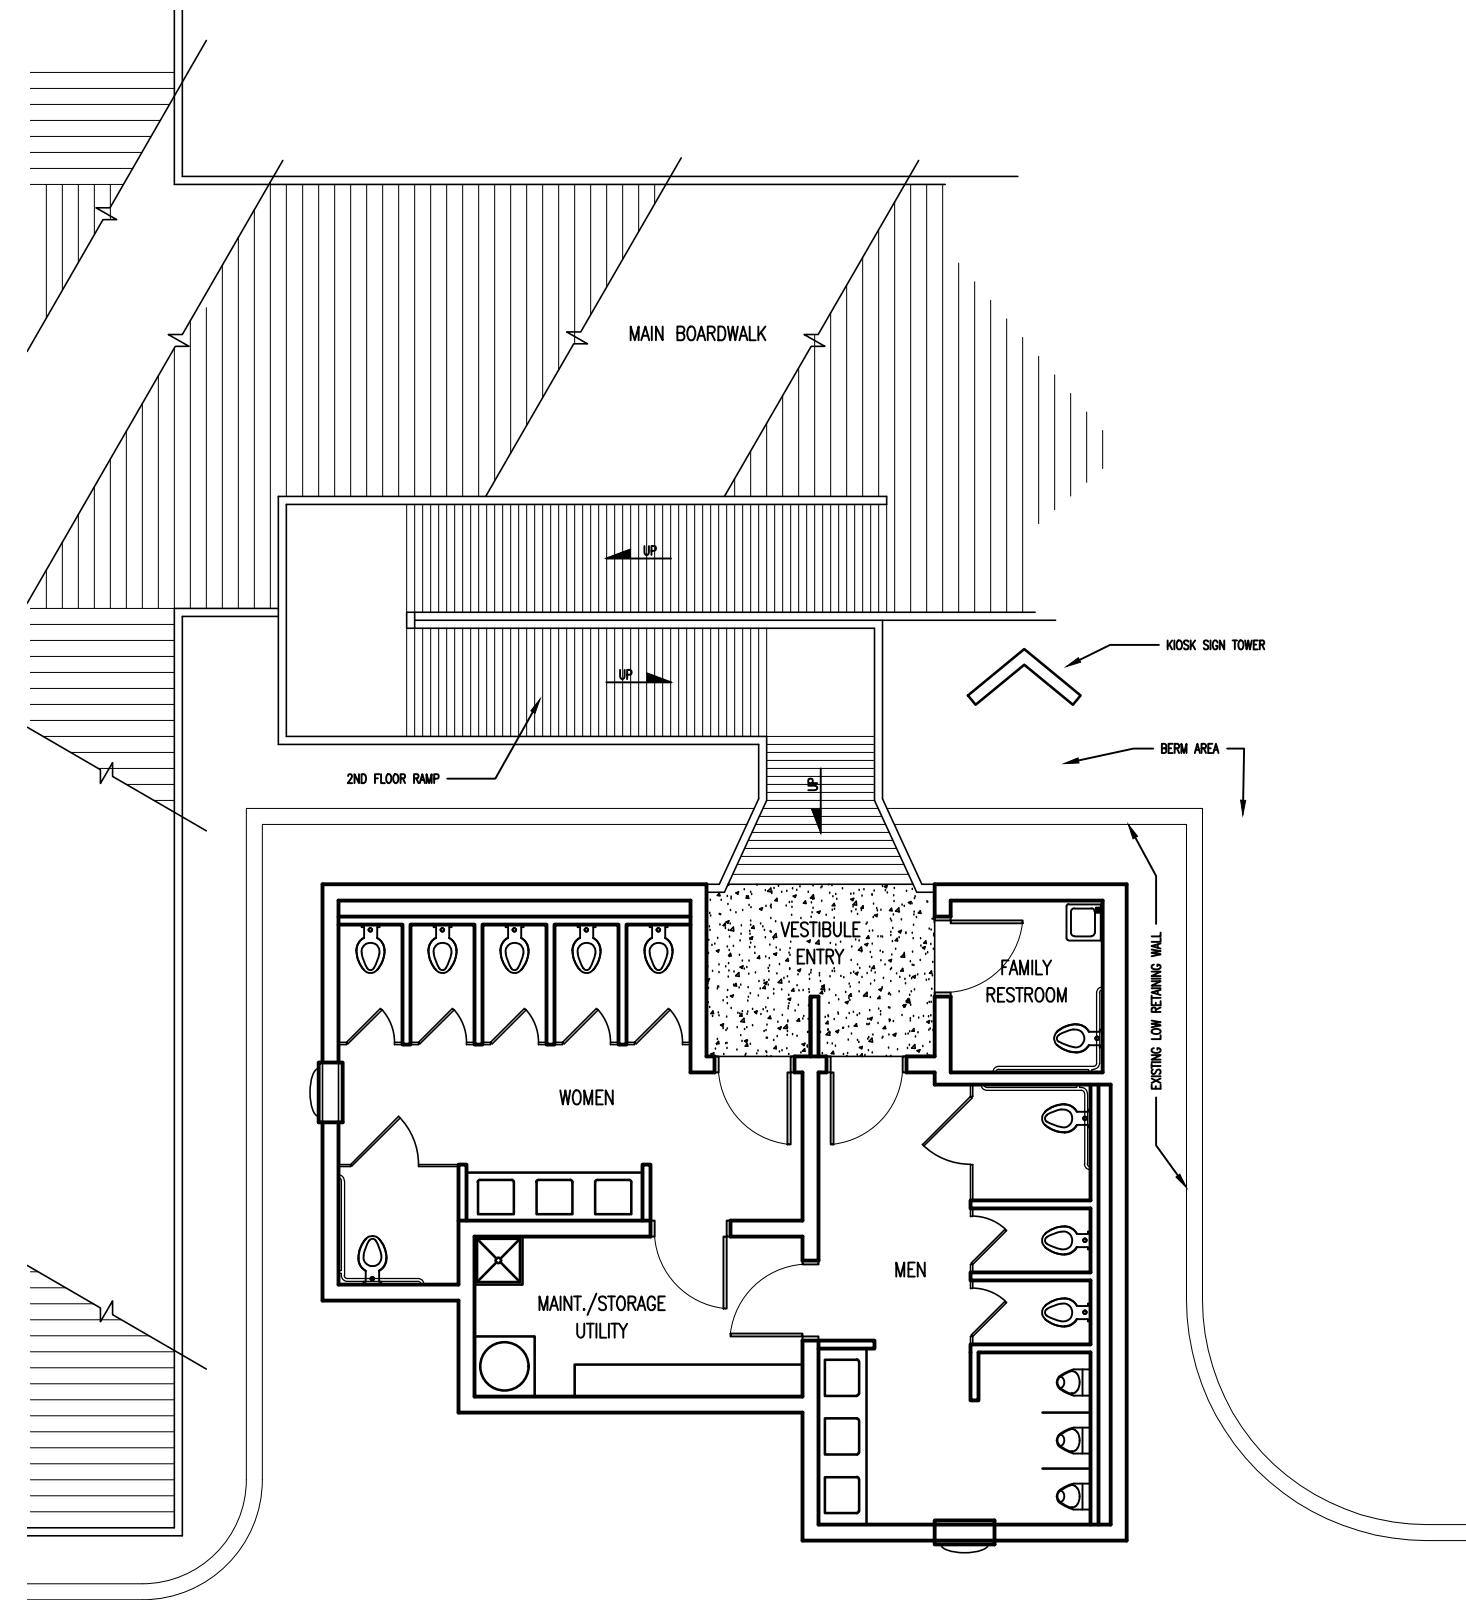

B SECOND FLOOR PLAN / SITE AREA
SCALE: 1/8"=1'-0"