


BASE FLOOD ELEVATION (BFE) BASED  
ON FEMA FLOOD MAP NO. 3130.  
FLOOD ZONE = VE

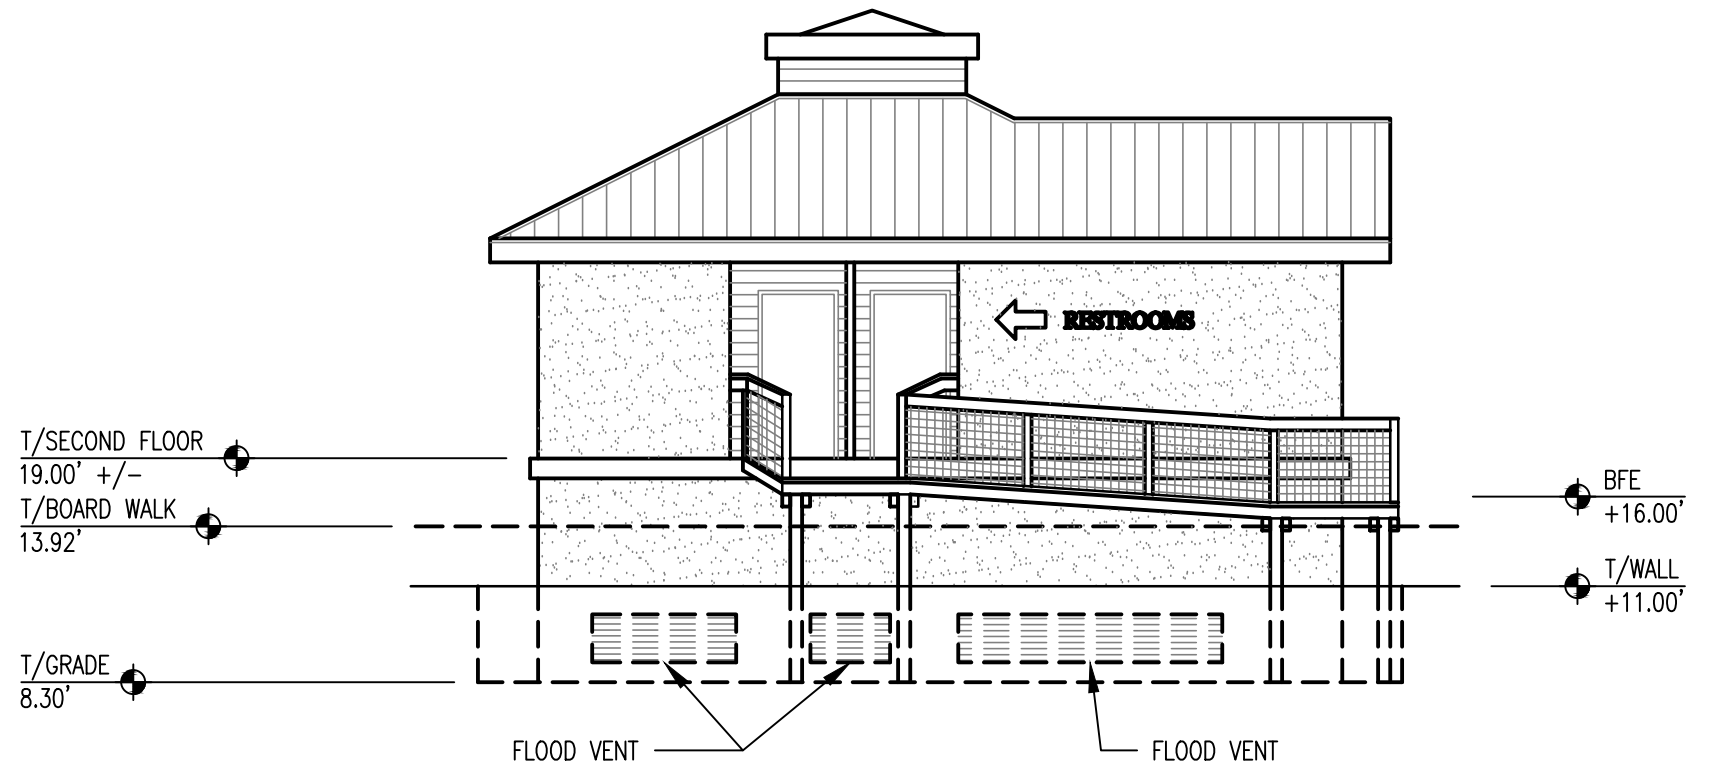

**A** WEST ELEVATION (option A)  
SCALE: 1/8"=1'-0"



**B** EAST ELEVATION (option A)  
SCALE: 1/8"=1'-0"