

A RENOVATION FOR:

THE PUTTER PUB

801 ST JOSEPH STREET
CAROLINA BEACH, NC 28428

OWNER:

PUTTER PUB
801 ST JOSEPH STREET
CAROLINA BEACH, NC 28428

CONTRACTOR

W3 BUILT
707 A ST JOSEPH STREET
CAROLINA BEACH, NC 28428
910-599-5789

STRUCTURAL ENGINEER:

SURVEYOR

DIRECTORY

SCALE
N.T.S

1

ADDRESS:

801 ST JOSEPH STREET
CAROLINA BEACH, NC 28428


BUILDING TYPE: TYPE V CONSTRUCTION

BUILDING OCCUPANCY: ASSEMBLY GROUP A-1

BUILDING UTILITIES:

ELECTRICAL - DUKE PROGRESS ENERGY
WATER AND SEWER - CAROLINA BEACH
WATER DEPARTMENT

VICINITY MAP:

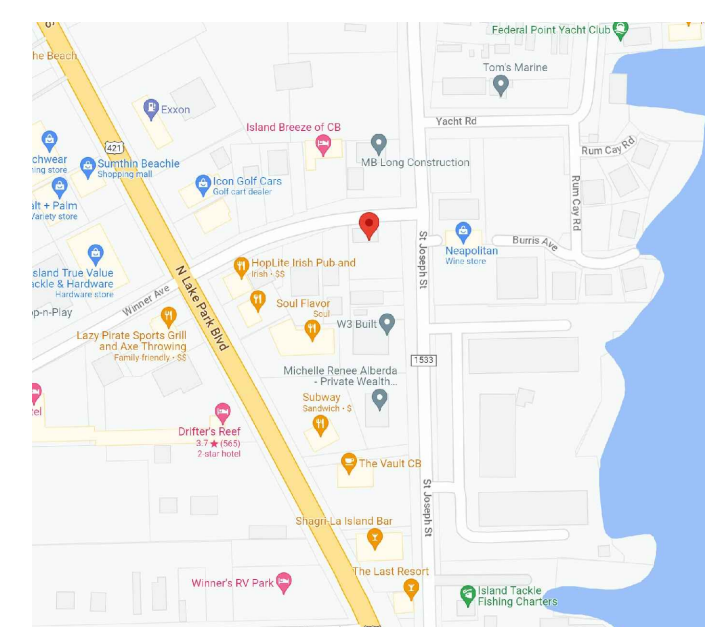

PROJECT DATA

SCALE
N.T.S

2

INDEX OF DRAWINGS

SCALE
N.T.S

X

INDEX OF DRAWINGS

CVR	COVER SHEET
A1.0	EXISTING PLAN, PROPOSED PLAN, LOAD DIAGRAM
A2.0	EXTERIOR ELEVATIONS, SECTIONS
A3.0	BATHROOM PLANS AND ELEVATIONS

**AARON TRUDO
ARCHITECTURE**

505 Wright Street Wilmington, NC 28401 | 919-706-6980

THESE PLANS IN WHOLE OR IN PART AND/OR COPIES IN ANY FORM OF MEDIA ARE COPYRIGHTED. ALL RIGHTS RESERVED BY AARON TRUDO ARCHITECT. THIS DRAWING MAY NOT BE USED OR REPRODUCED IN ANY MANNER WITHOUT THEIR WRITTEN PERMISSION.

THIS DRAWING AS PREPARED BY AARON TRUDO ARCHITECT SHALL BE USED FOR THIS SPECIFIC PROJECT ONLY. THIS DRAWING IS PROPERTY OF AARON TRUDO ARCHITECT AND SHALL BE RETURNED PER THEIR REQUEST.

PUTTER PUB
801 ST JOSEPH STREET
CAROLINA BEACH, NC 28428


**DRAWN BY
ART**

**ISSUE DATE
00 / 00 / 00**


REVISION DATE(S)

CVR


24 X 36

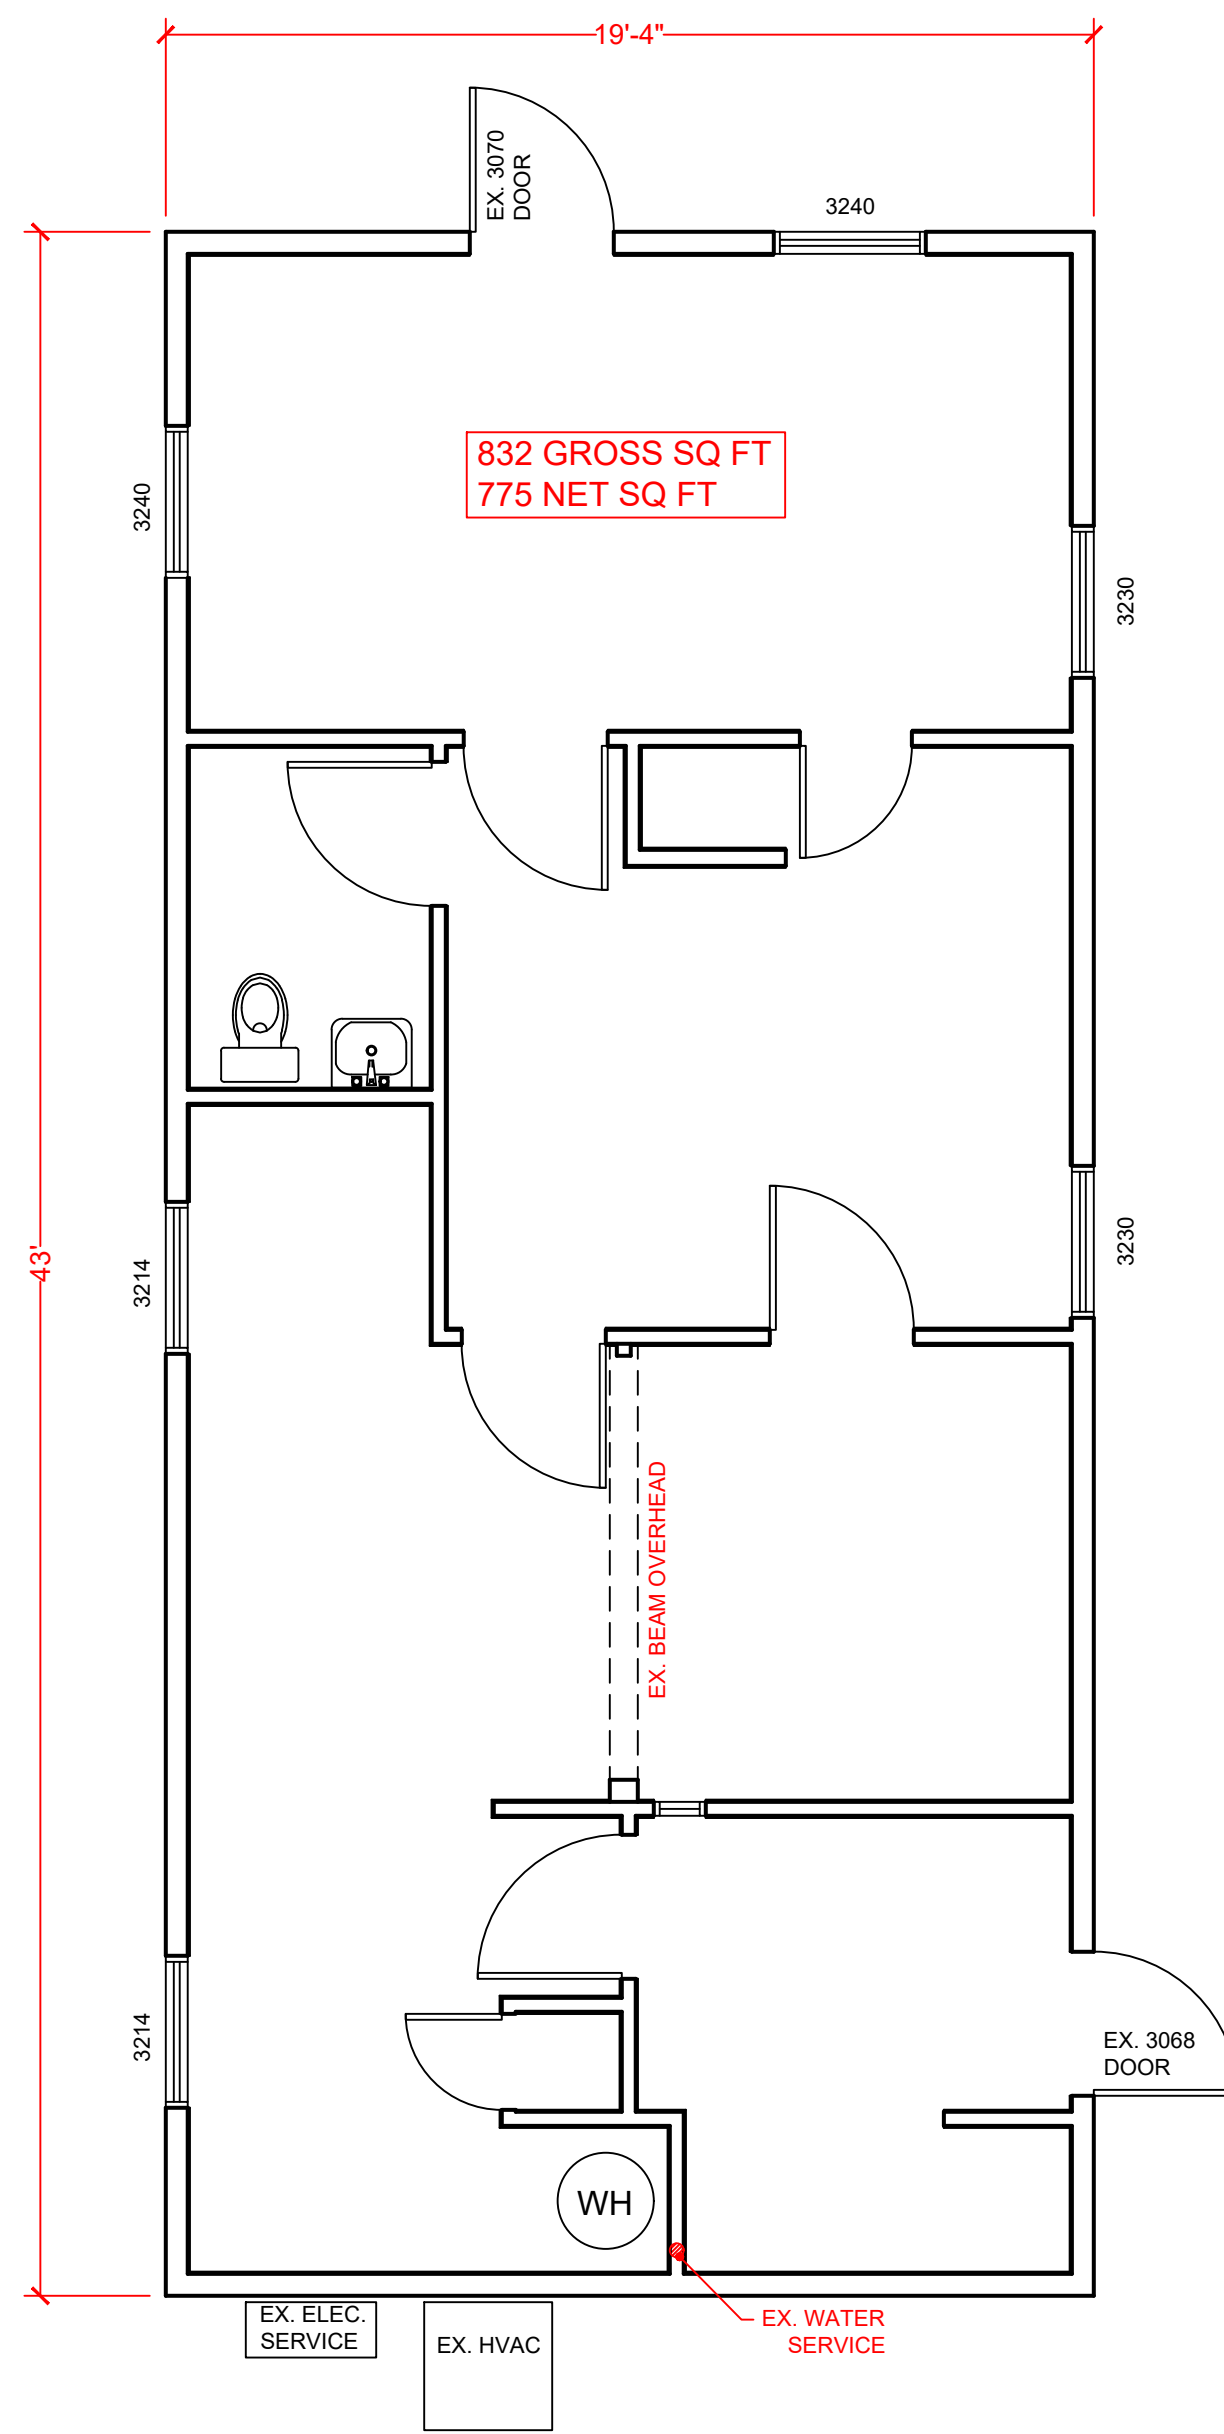

1 EXISTING FLOOR PLAN
A1 SCALE: 1/4" = 1'-0"

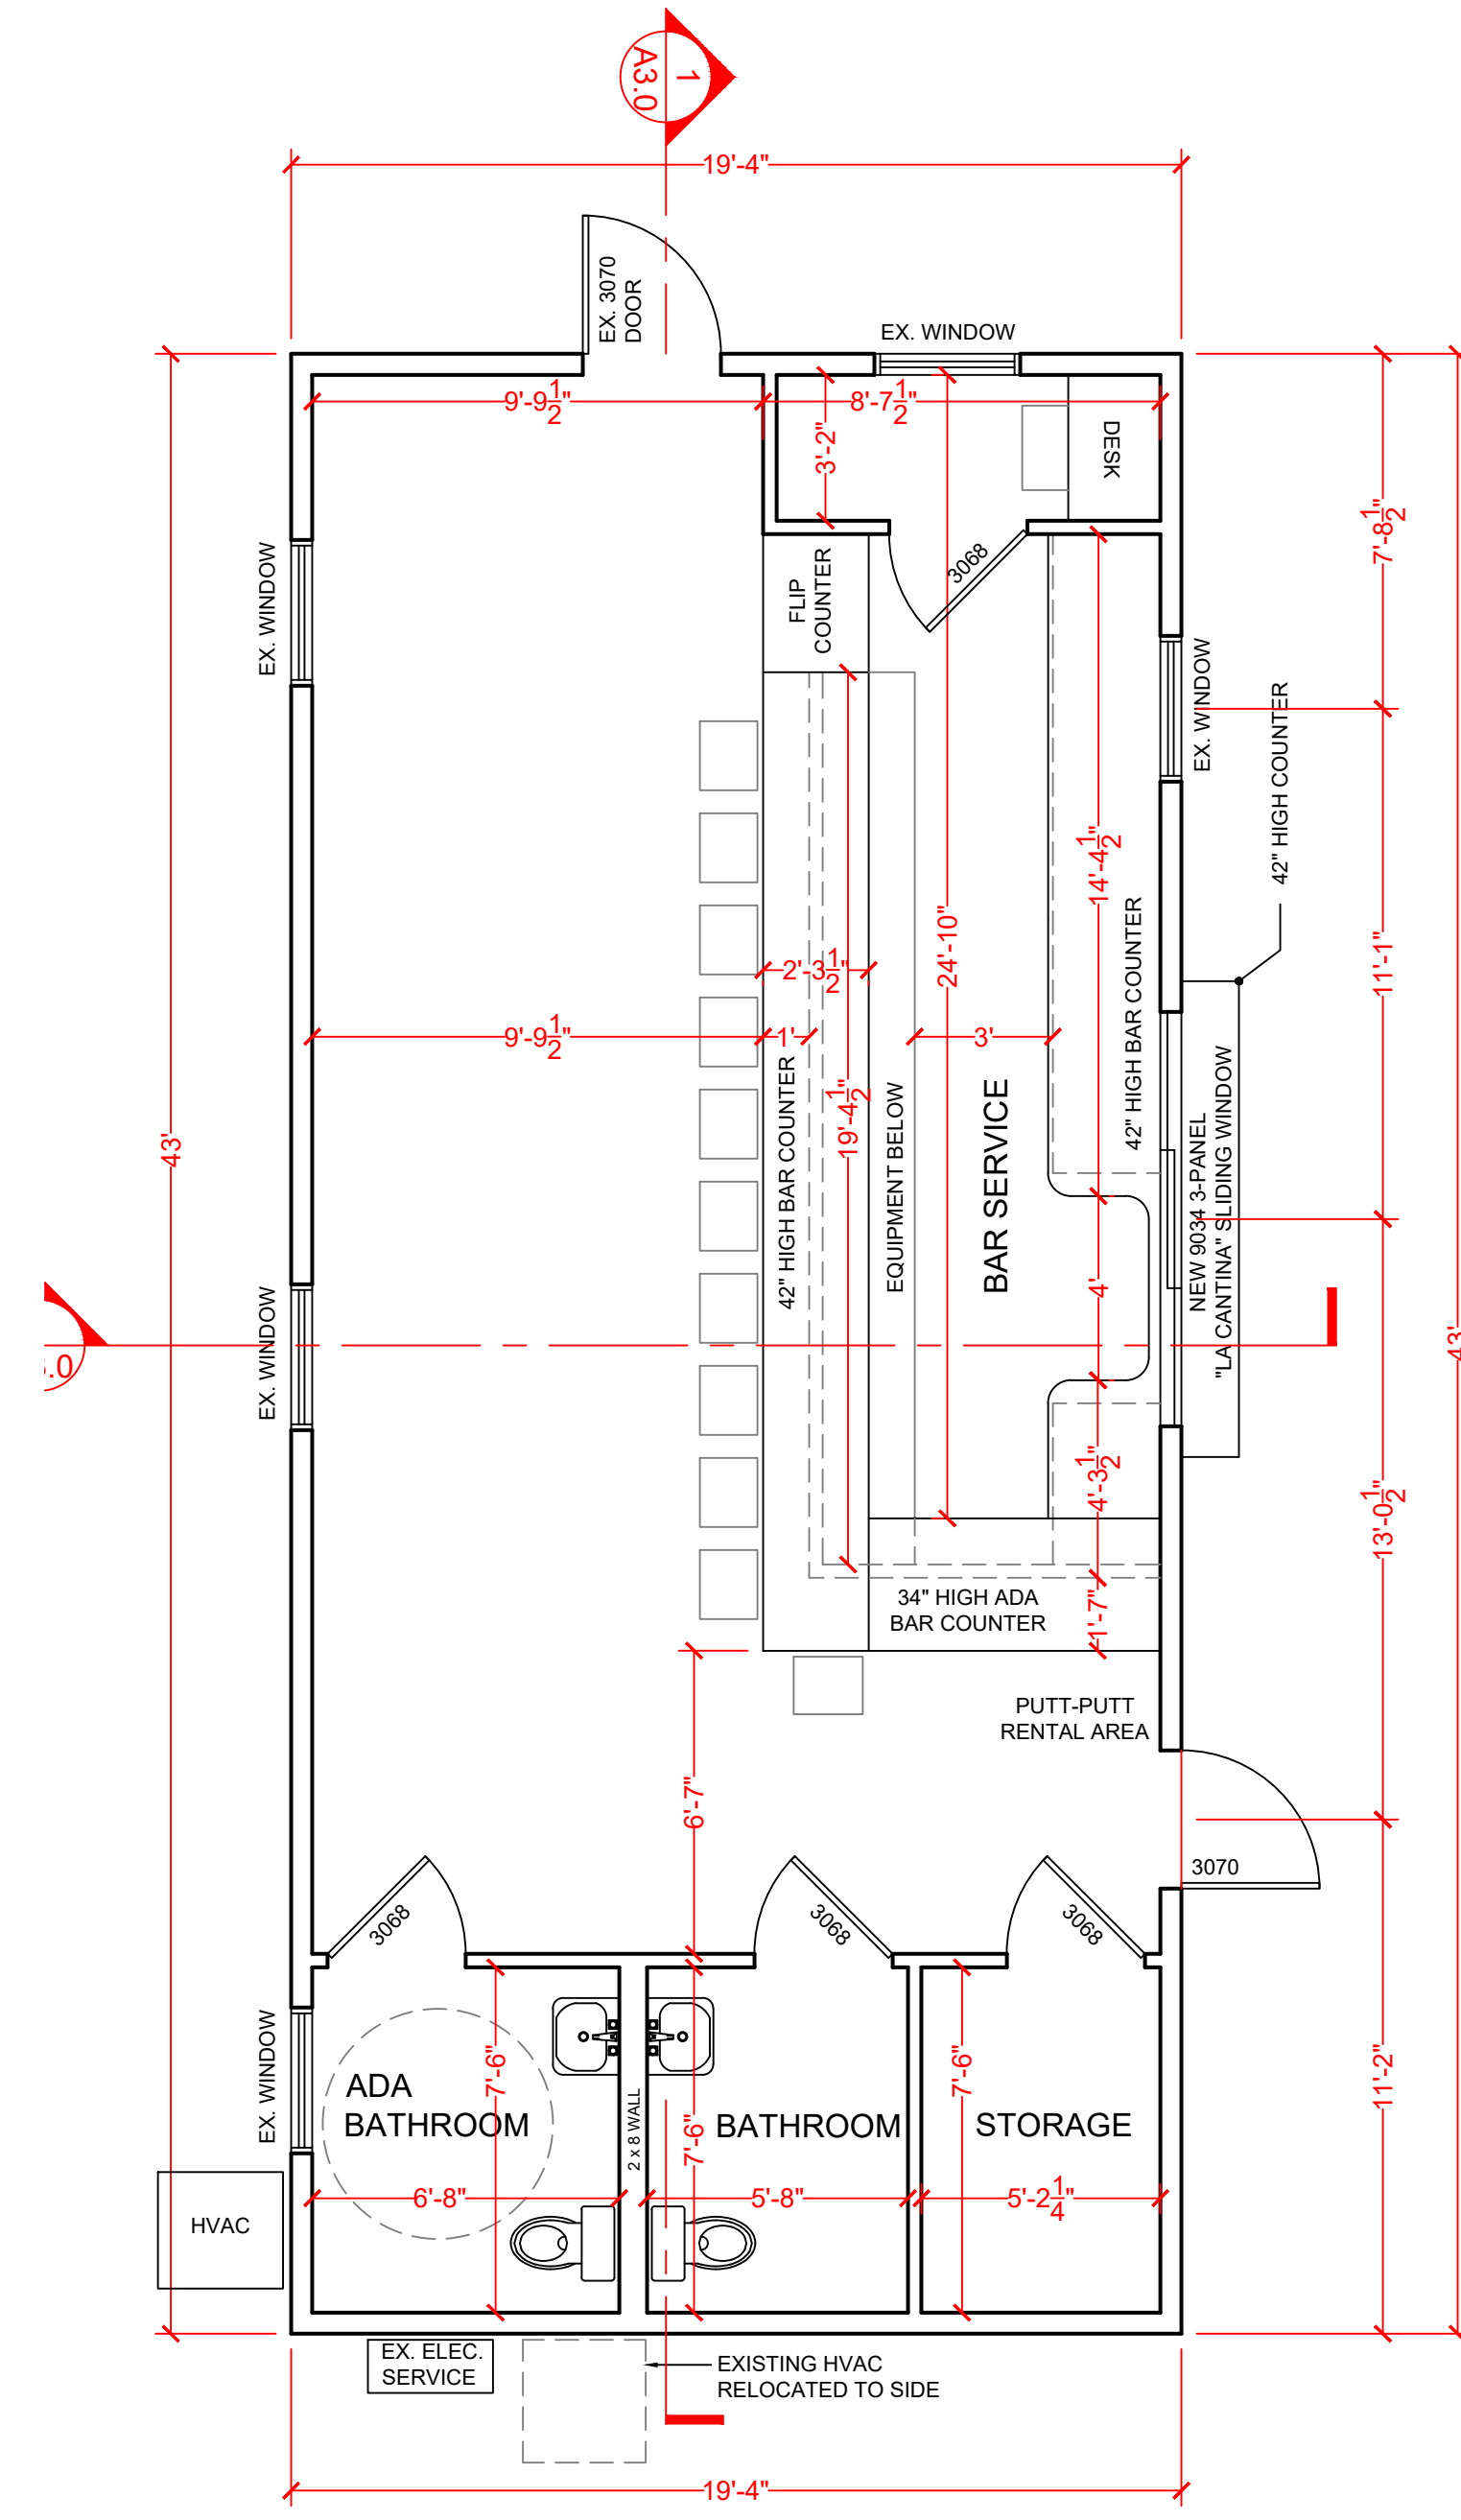

2 PROPOSED FLOOR PLAN
A1 SCALE: 1/4" = 1'-0"

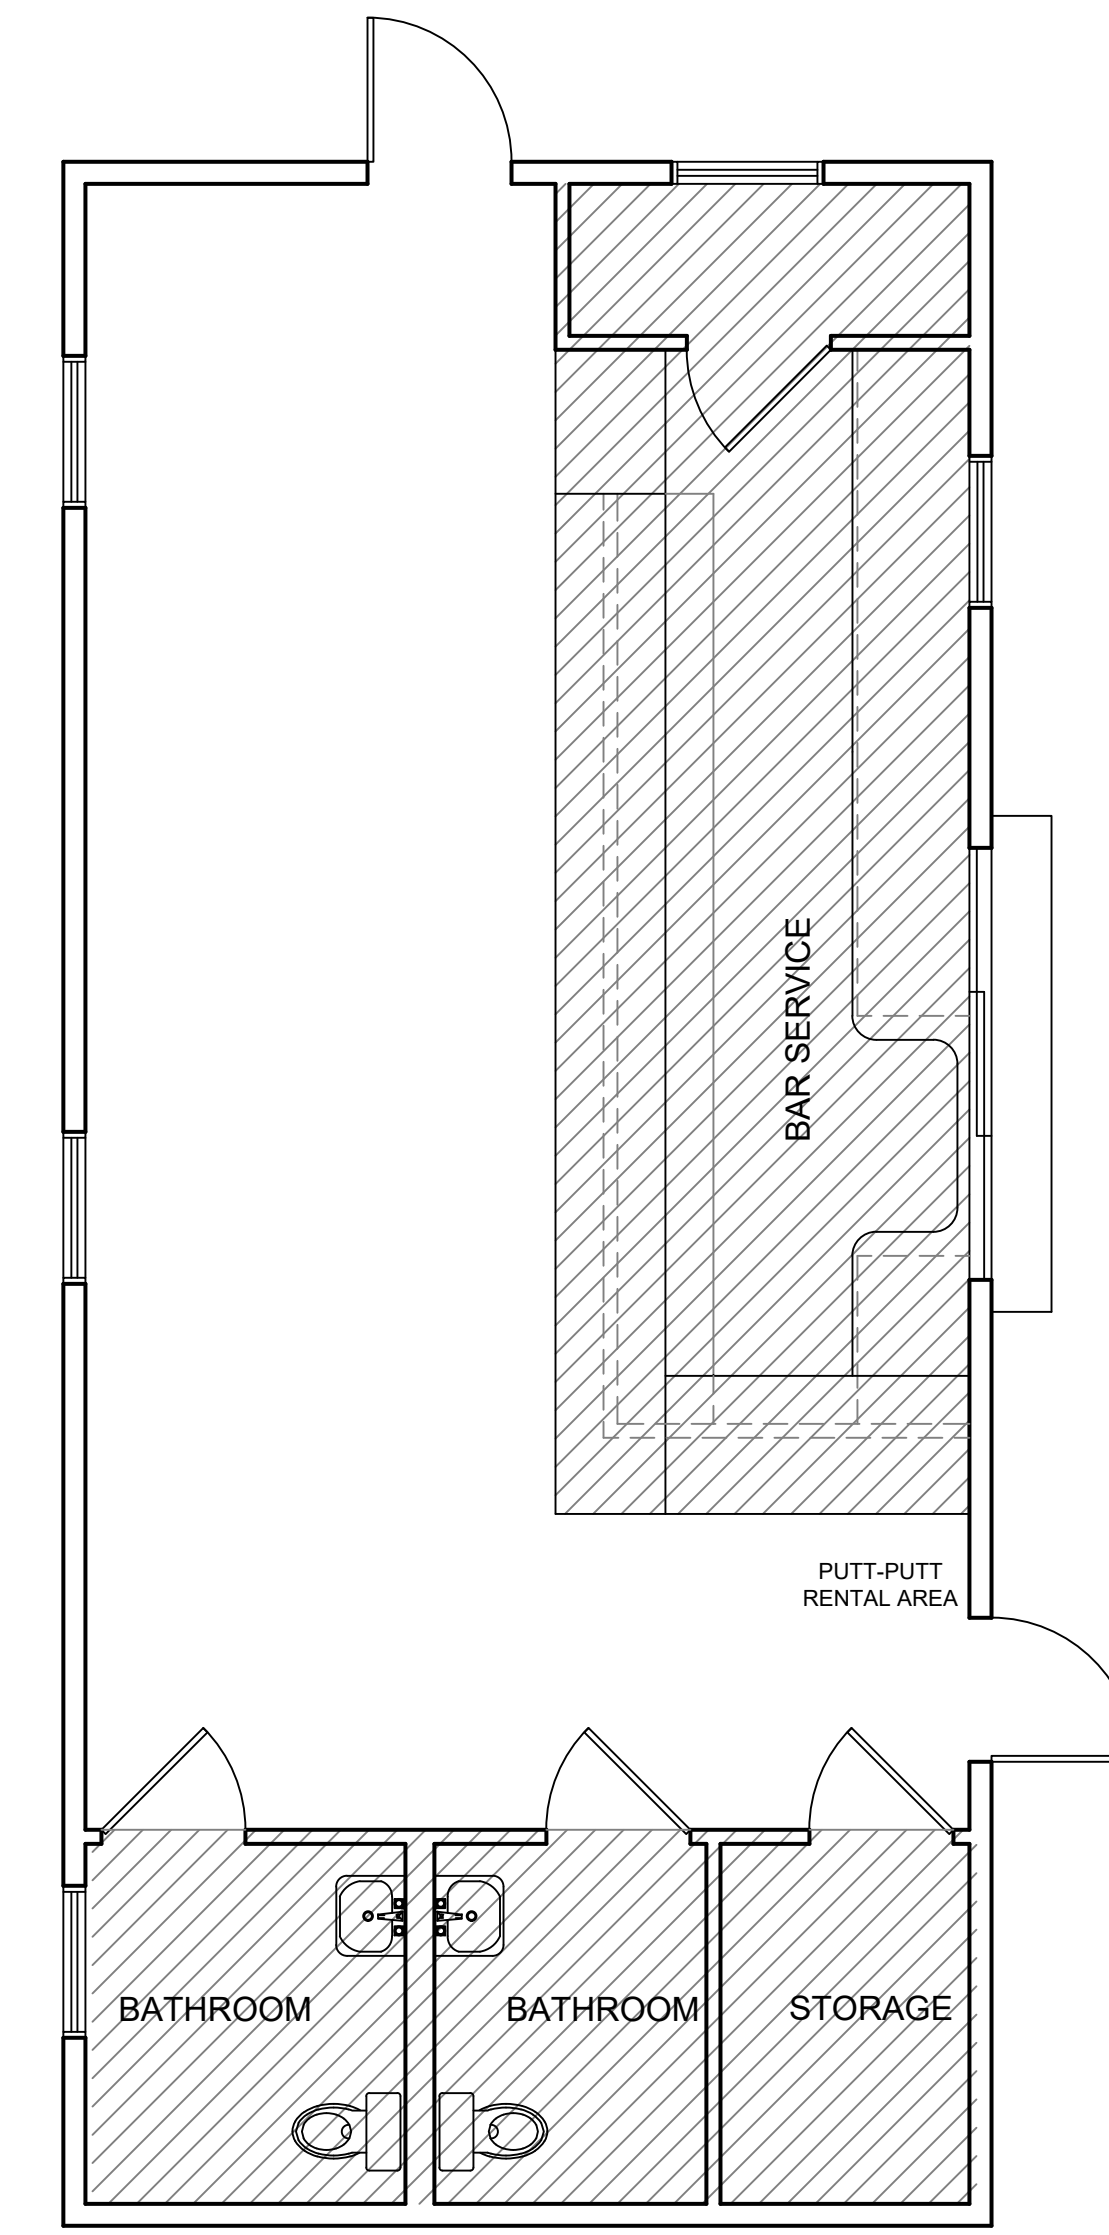

3 OCCUPANCY LOAD DIAGRAM
A1 SCALE: 1/4" = 1'-0"

Bar Service:	239 Sq Ft
Bathrooms / Storage:	143 Sq Ft
TOTAL AREA NOT INCLUDED:	382 Sq Ft
TOTAL NET SQ FOOTAGE:	775 Sq Ft
TOTAL AREA NOT INCLUDED:	382 Sq Ft
TOTAL NET AREA FOR OCCUPANCY LOAD:	393 Sq Ft
OCCUPANCY CLASSIFICATION:	Assembly Group A-2
Standing and Chair Seating:	7 Sq Ft per person
TOTAL OCCUPANCY LOAD:	393 Sq Ft / 7 Sq Ft per person
TOTAL OCCUPANCY LOAD:	56 PEOPLE


THESE PLANS IN WHOLE OR IN PART AND/OR COPIES IN ANY FORM OF MEDIA ARE COPYRIGHTED. ALL RIGHTS RESERVED BY AARON TRUDO ARCHITECT. THIS DRAWING MAY NOT BE USED OR REPRODUCED IN ANY MANNER WITHOUT THEIR WRITTEN PERMISSION.

THIS DRAWING AS PREPARED BY AARON TRUDO ARCHITECT SHALL BE USED FOR THIS SPECIFIC PROJECT ONLY. THIS DRAWING IS PROPERTY OF AARON TRUDO ARCHITECT AND SHALL BE RETURNED PER THEIR REQUEST.


DRAWN BY
 ART

ISSUE DATE
 00 / 00 / 00


REVISION DATE(S)

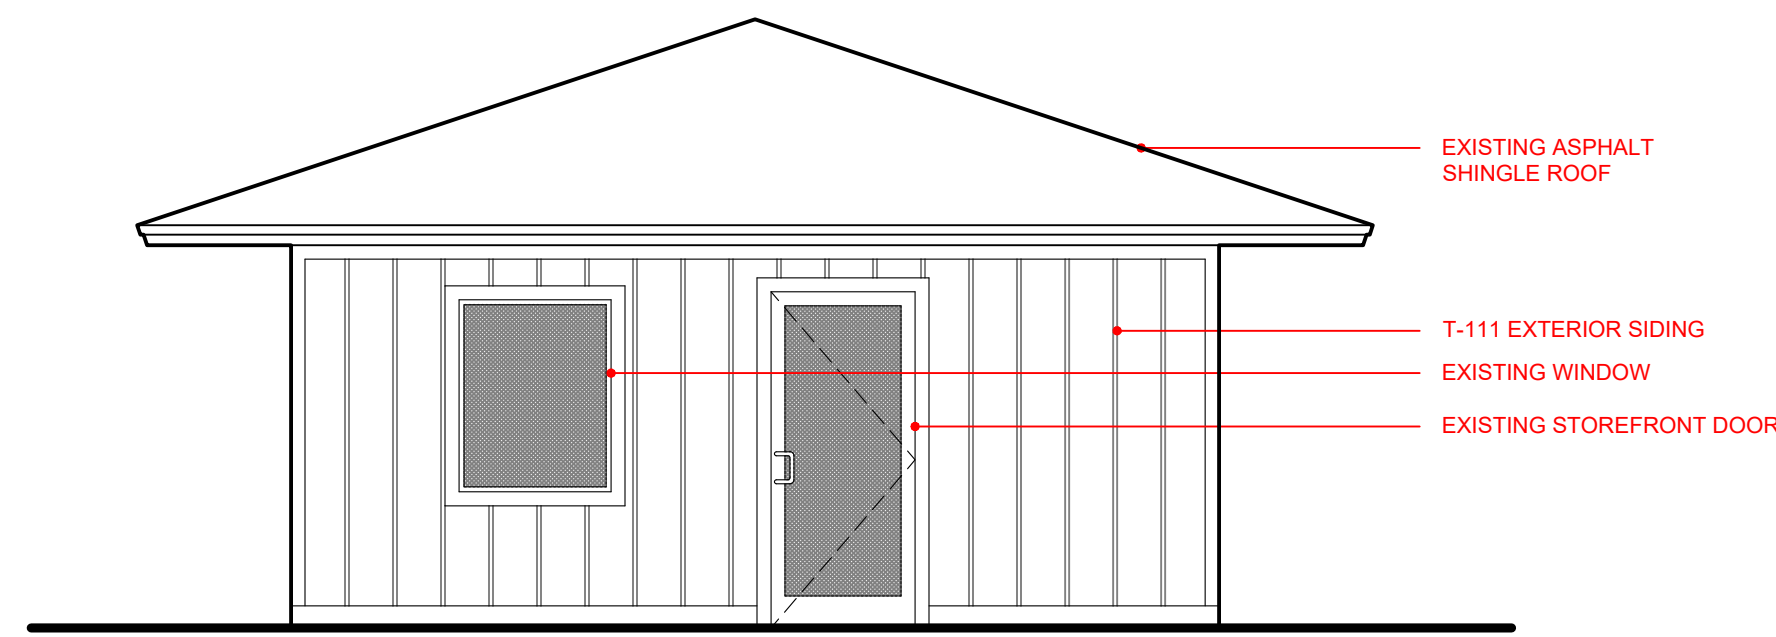


1 FRONT ELEVATION
A2 SCALE: 1/4" = 1'-0"

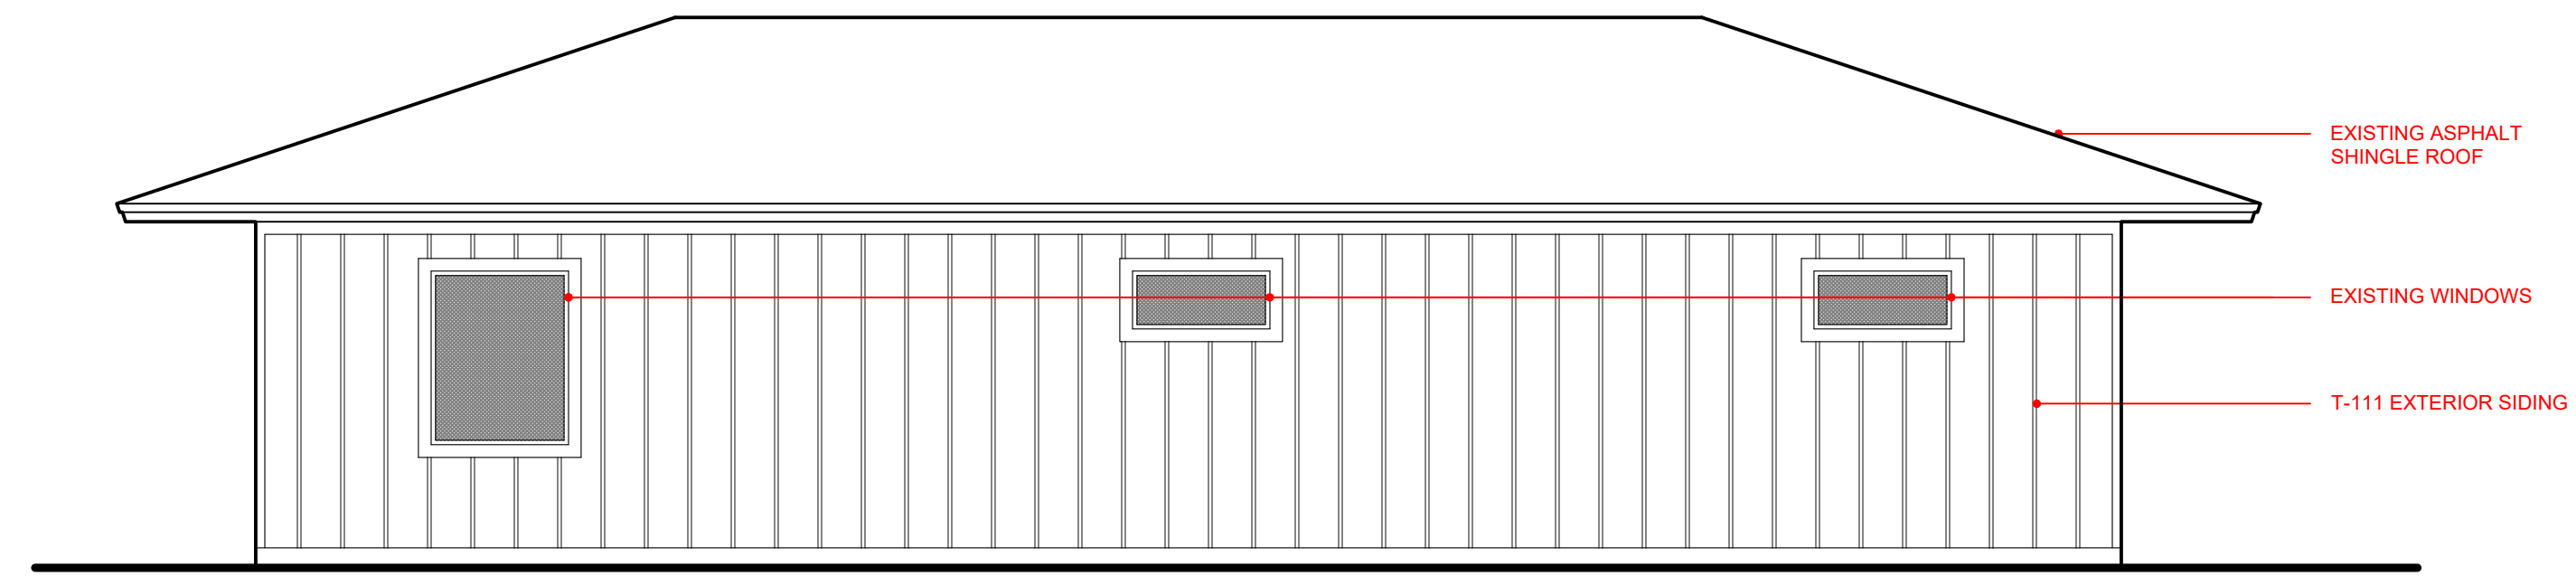


2 RIGHT ELEVATION
A2 SCALE: 1/4" = 1'-0"

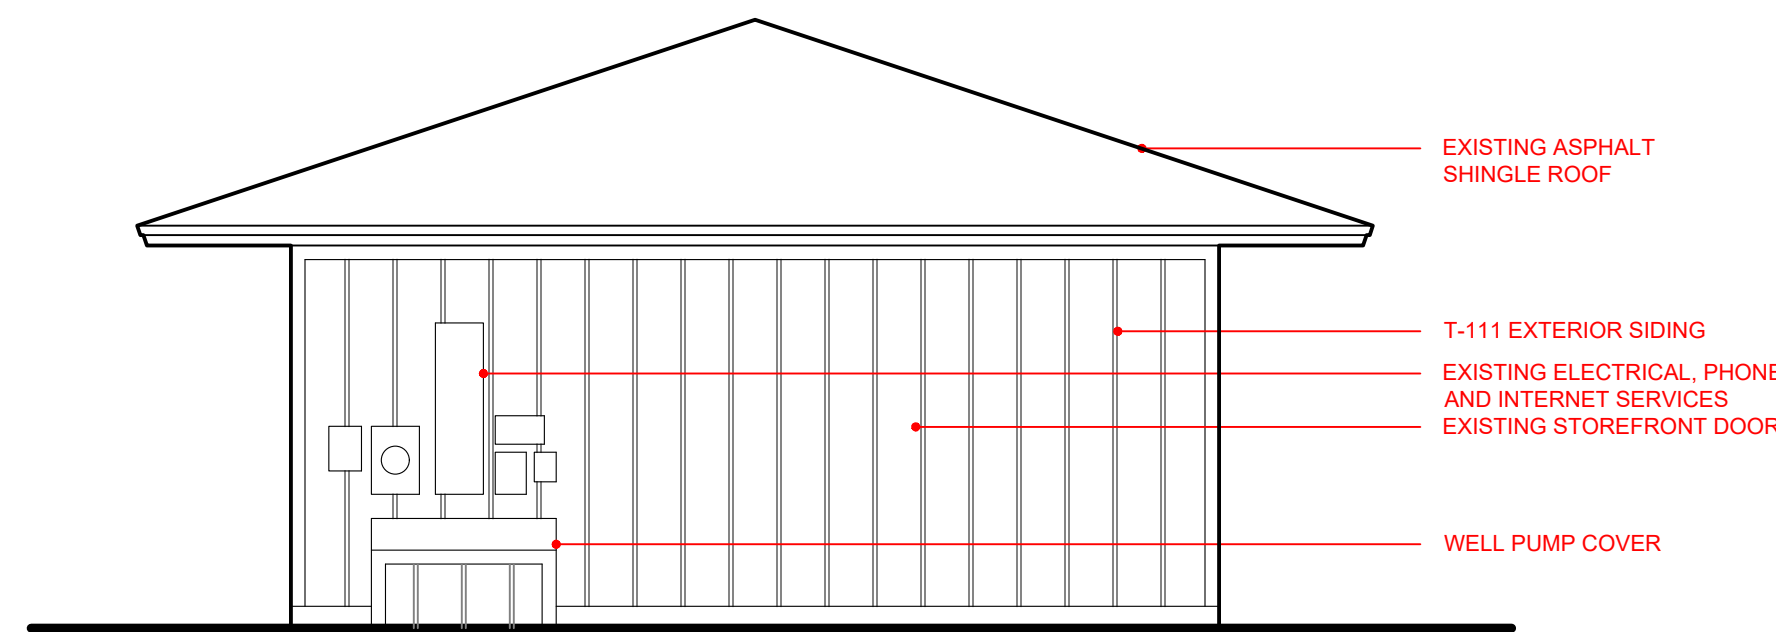


3 REAR ELEVATION
A2 SCALE: 1/4" = 1'-0"

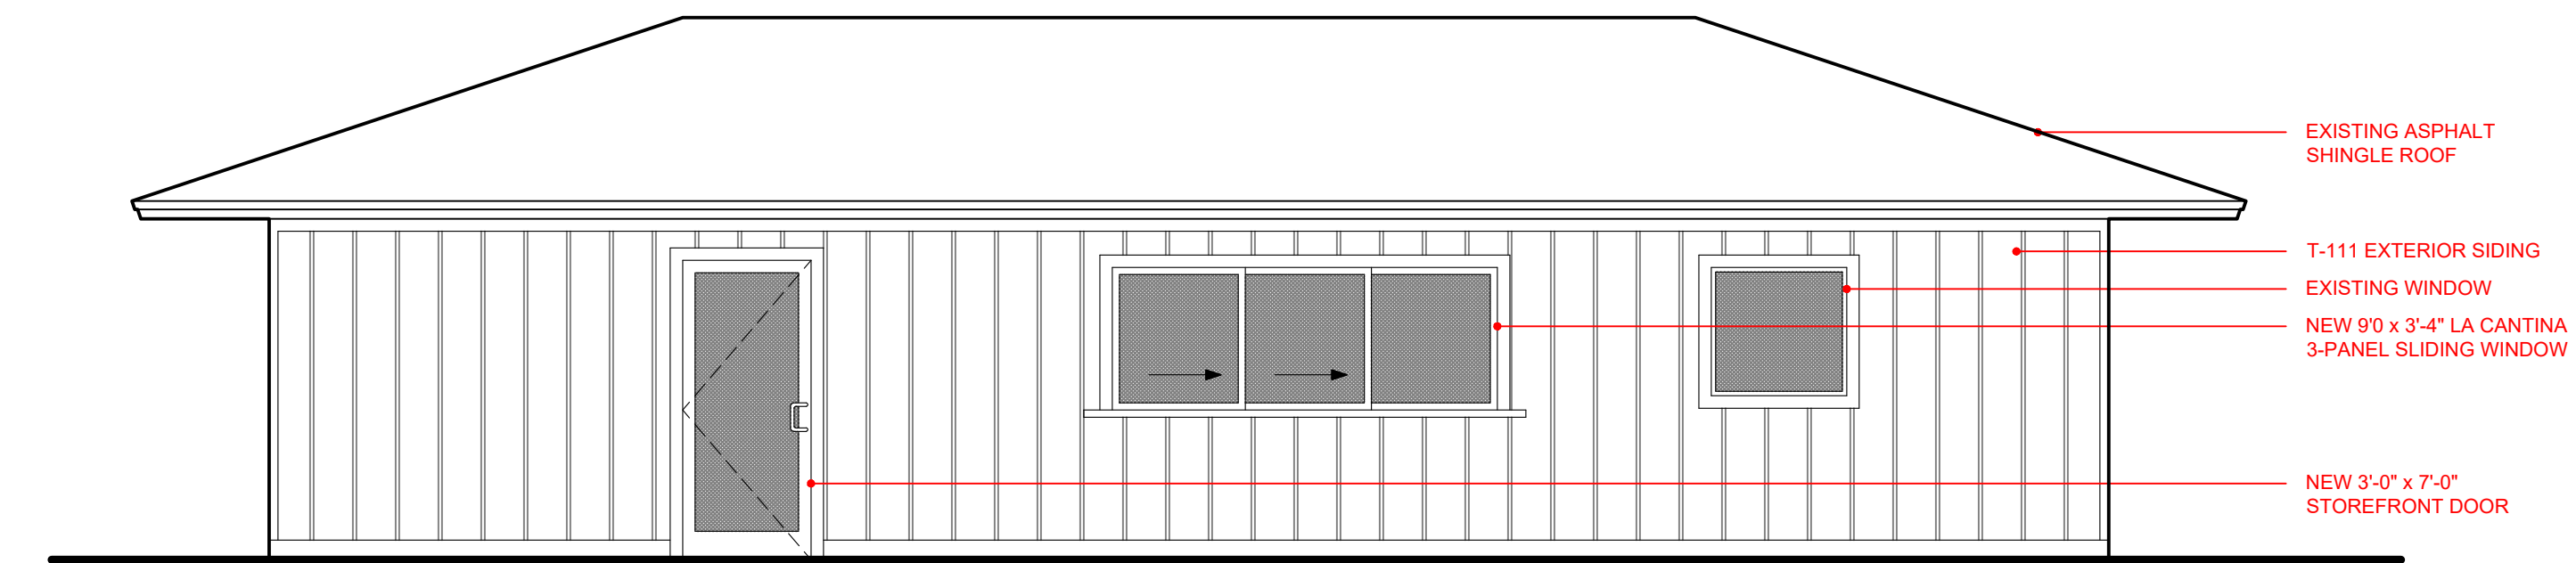

4 LEFT ELEVATION
A2 SCALE: 1/4" = 1'-0"

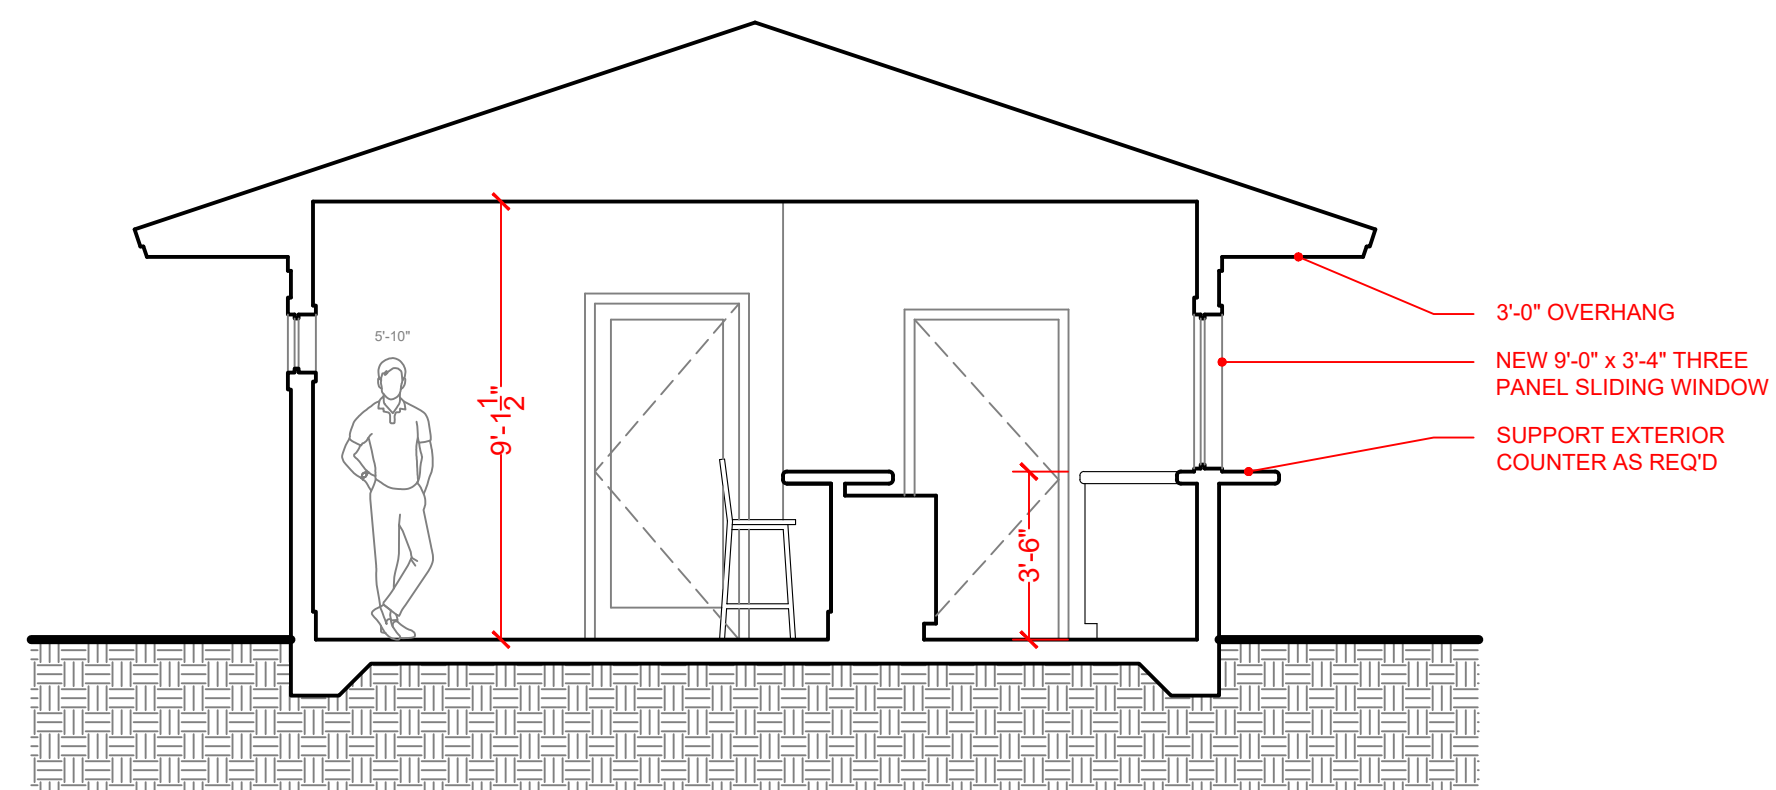

5 CROSS SECTION
A2 SCALE: 1/4" = 1'-0"

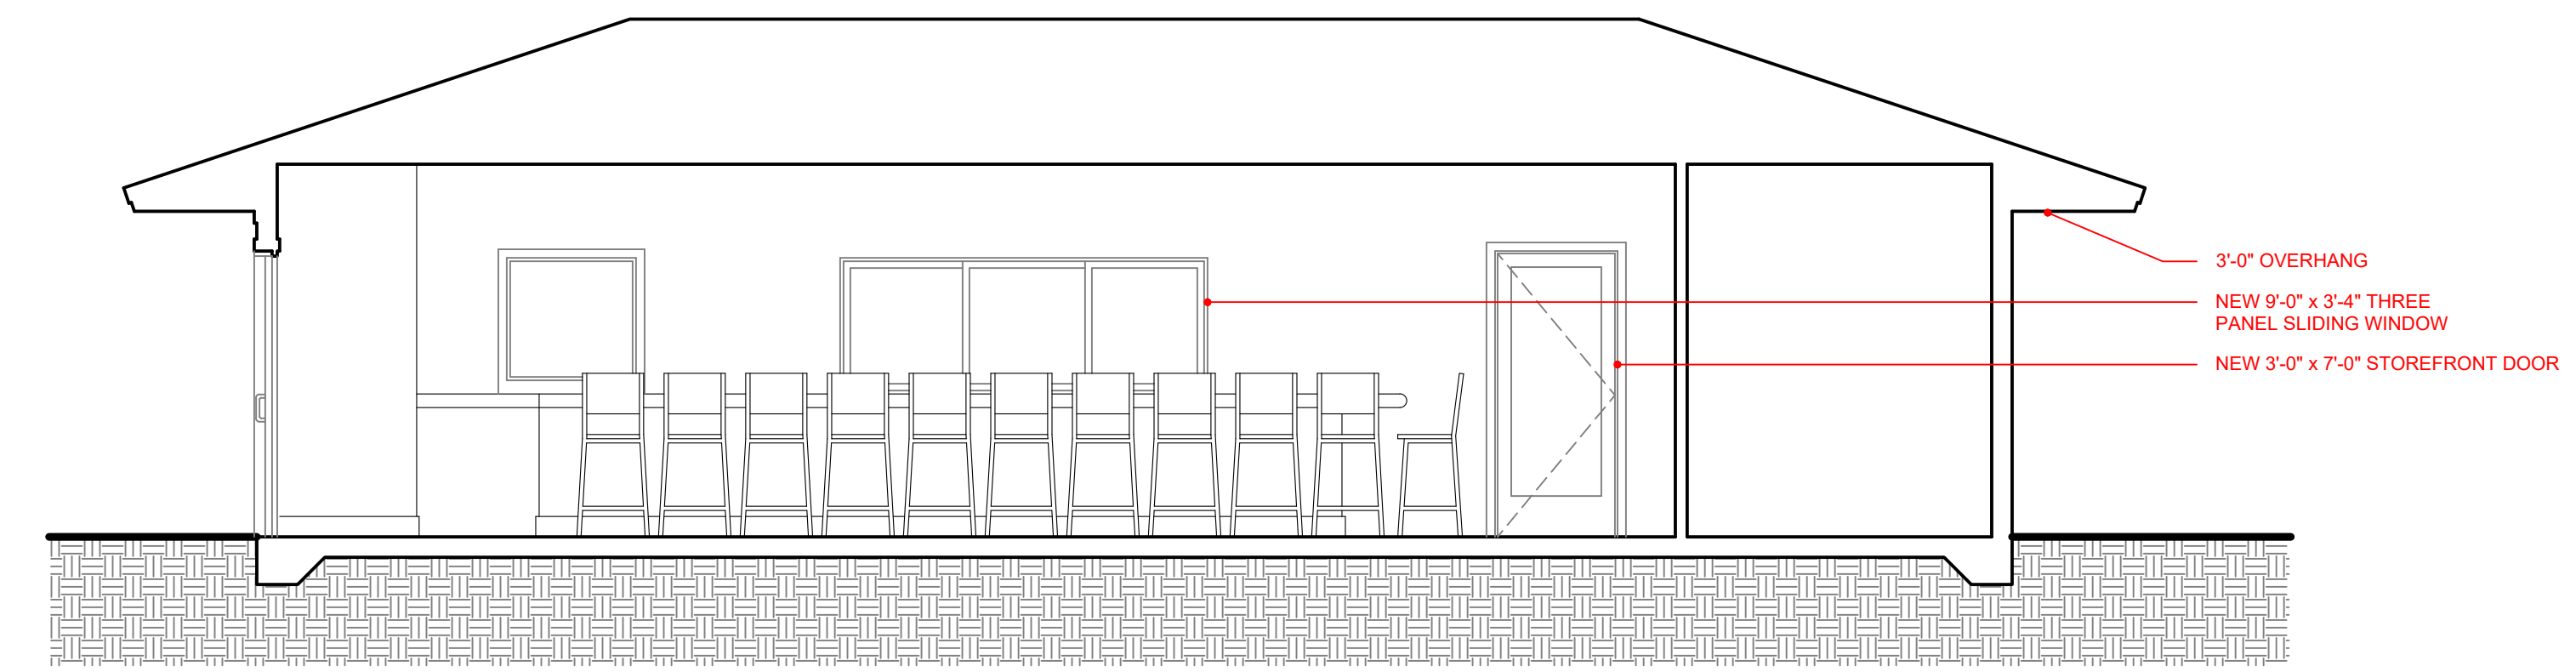

6 LONGITUDINAL SECTION
A2 SCALE: 1/4" = 1'-0"


THESE PLANS IN WHOLE OR IN PART AND/OR COPIES IN ANY FORM OF MEDIA ARE COPYRIGHTED. ALL RIGHTS RESERVED BY AARON TRUDO ARCHITECT. THIS DRAWING MAY NOT BE USED OR REPRODUCED IN ANY MANNER WITHOUT THEIR WRITTEN PERMISSION.

THIS DRAWING AS PREPARED BY AARON TRUDO ARCHITECT SHALL BE USED FOR THIS SPECIFIC PROJECT ONLY. THIS DRAWING IS PROPERTY OF AARON TRUDO ARCHITECT AND SHALL BE RETURNED PER THEIR REQUEST.


DRAWN BY
ART

ISSUE DATE
00 / 00 / 00


REVISION DATE(S)

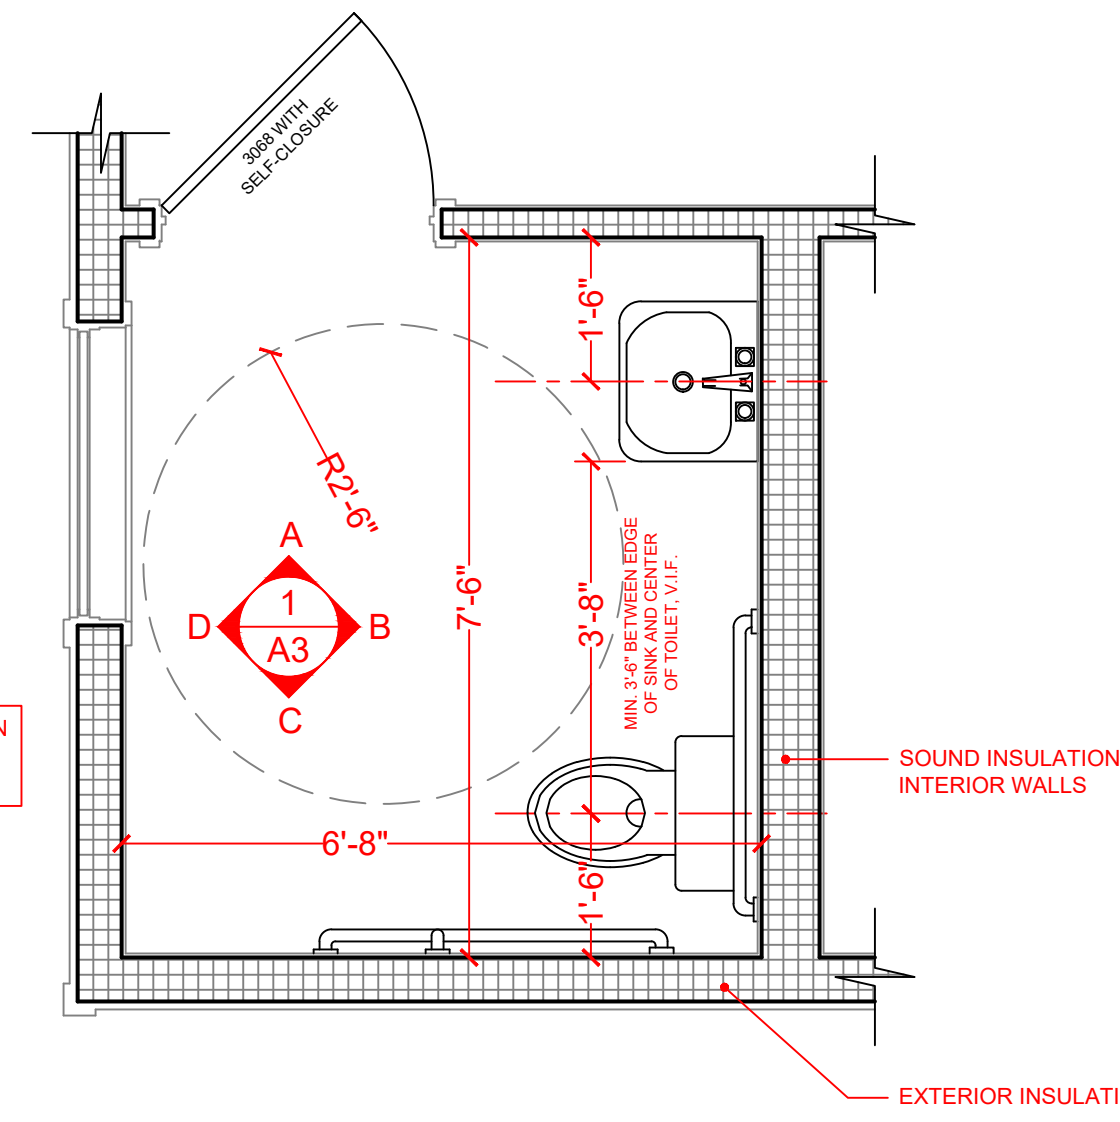


1
A3 ADA BATHROOM PLAN
SCALE: 1/2" = 1'-0"

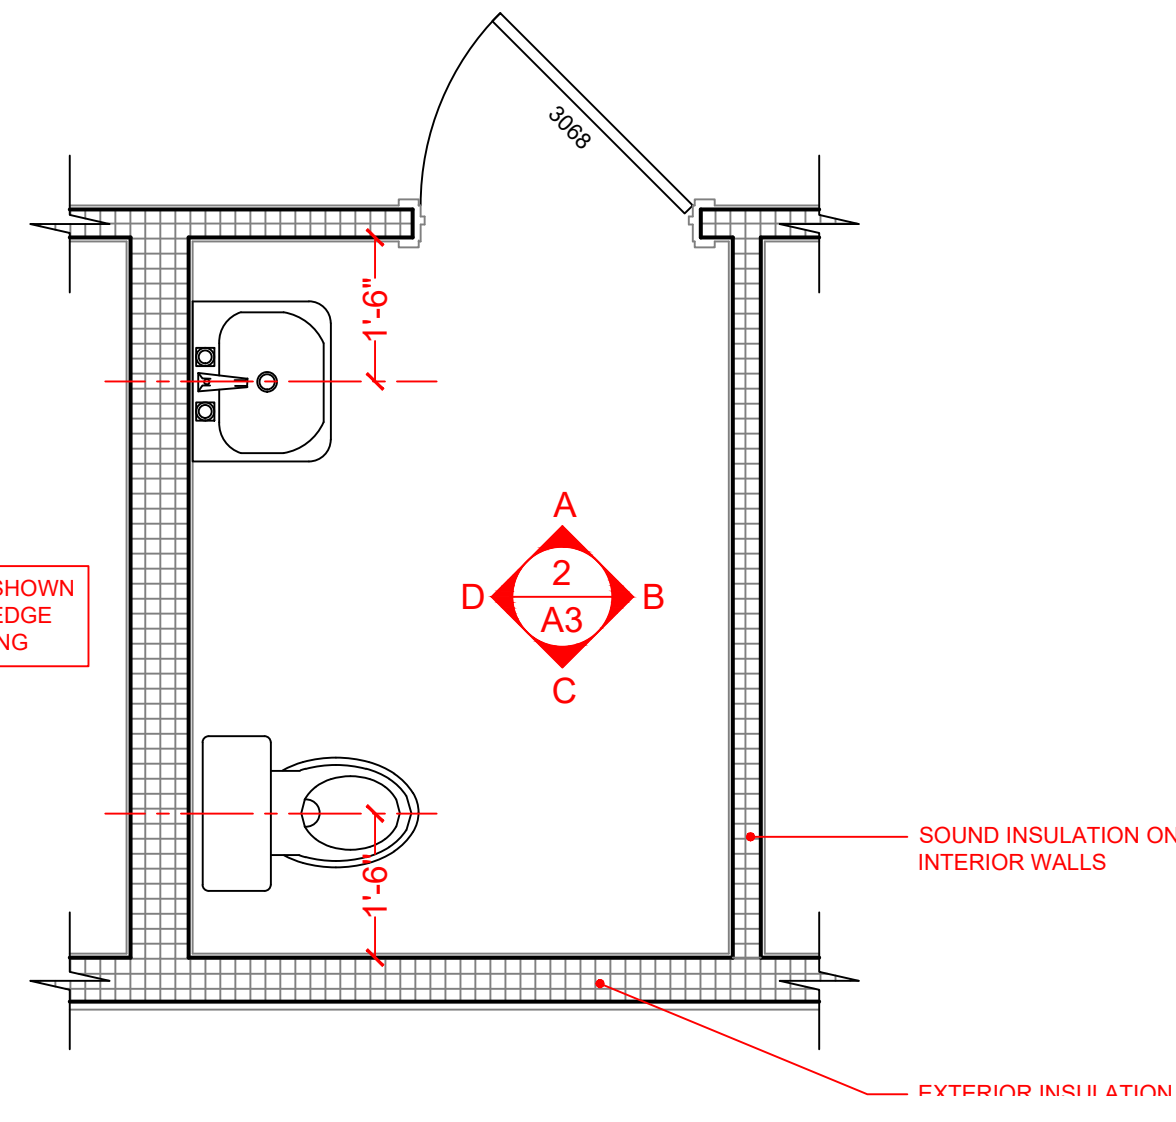


2
A3 BATHROOM PLAN
SCALE: 1/2" = 1'-0"

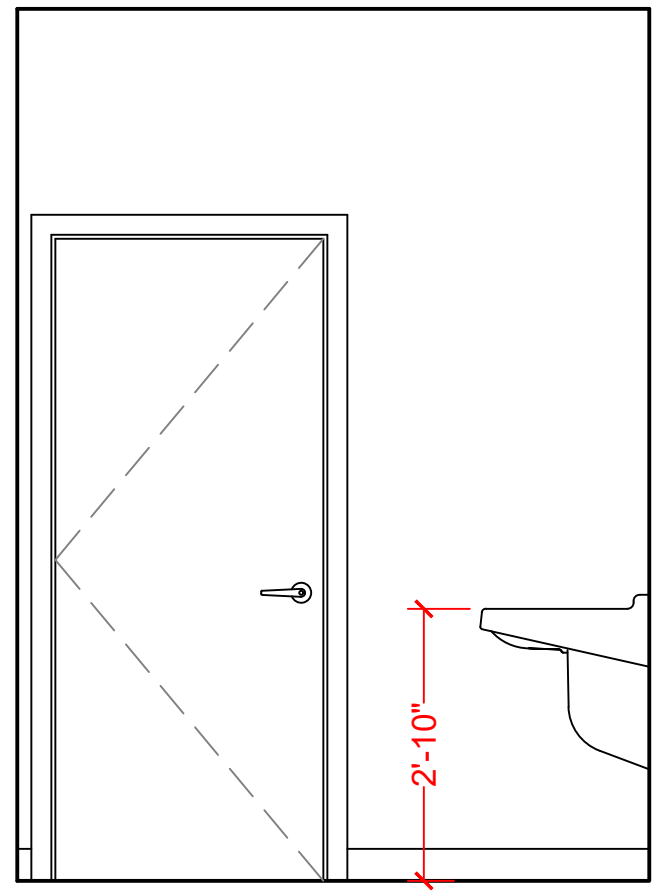


ELEVATION "A"

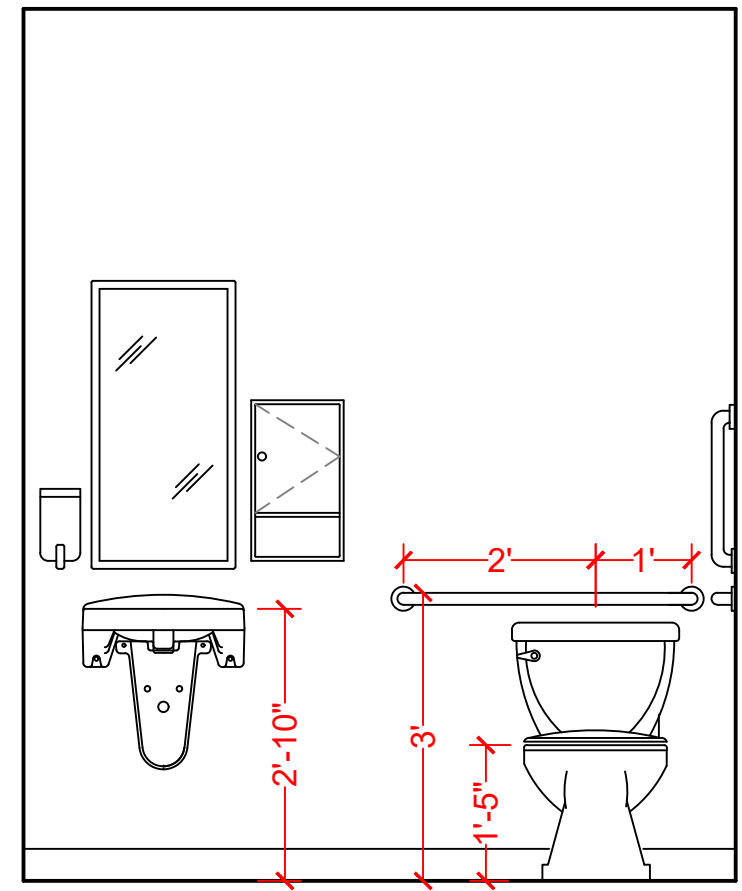


ELEVATION "B"

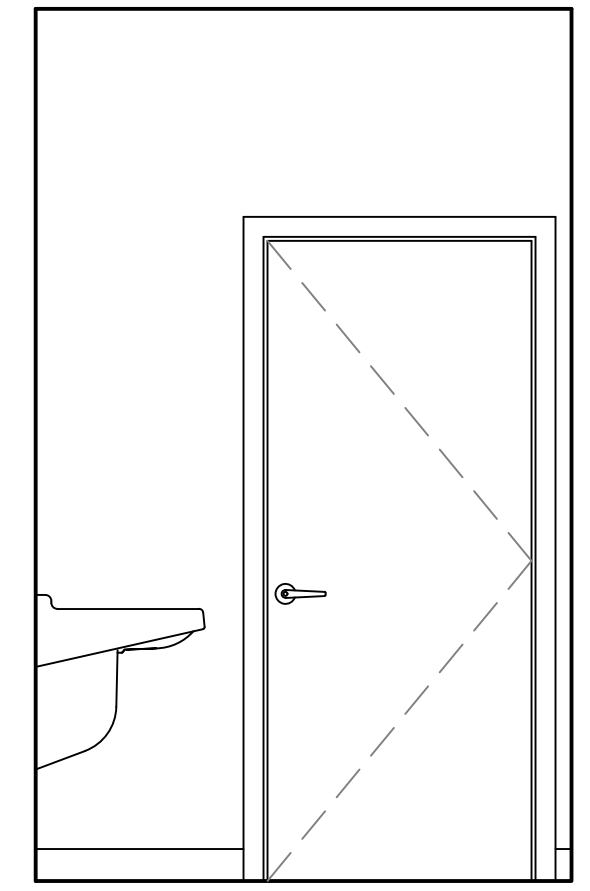


ELEVATION "A"

 


ELEVATION "B"

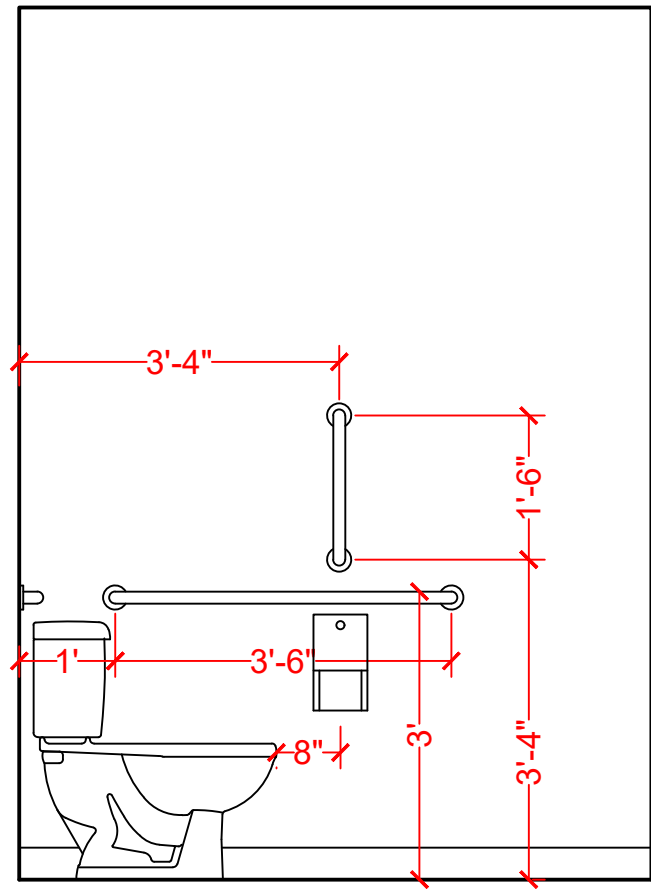


ELEVATION "C"

 

ELEVATION "D"

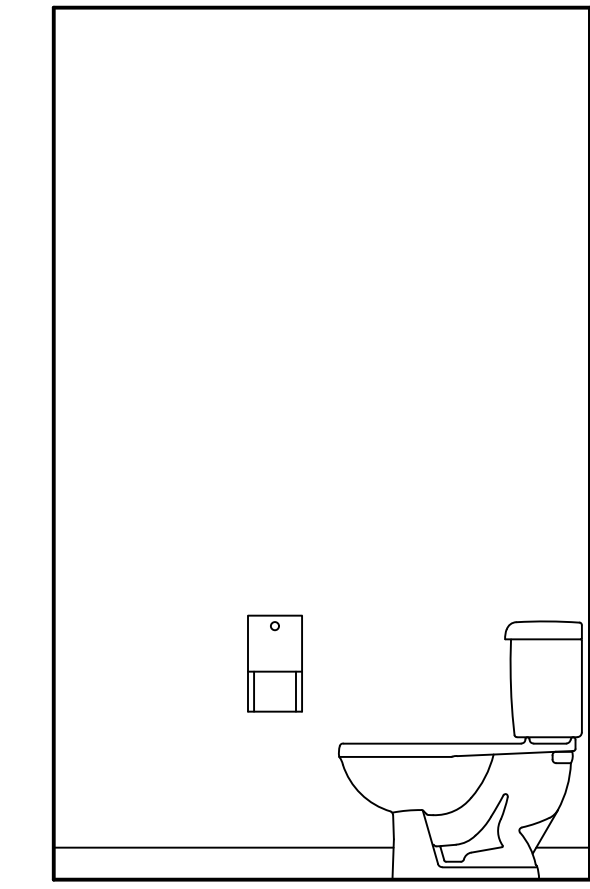

ELEVATION "C"

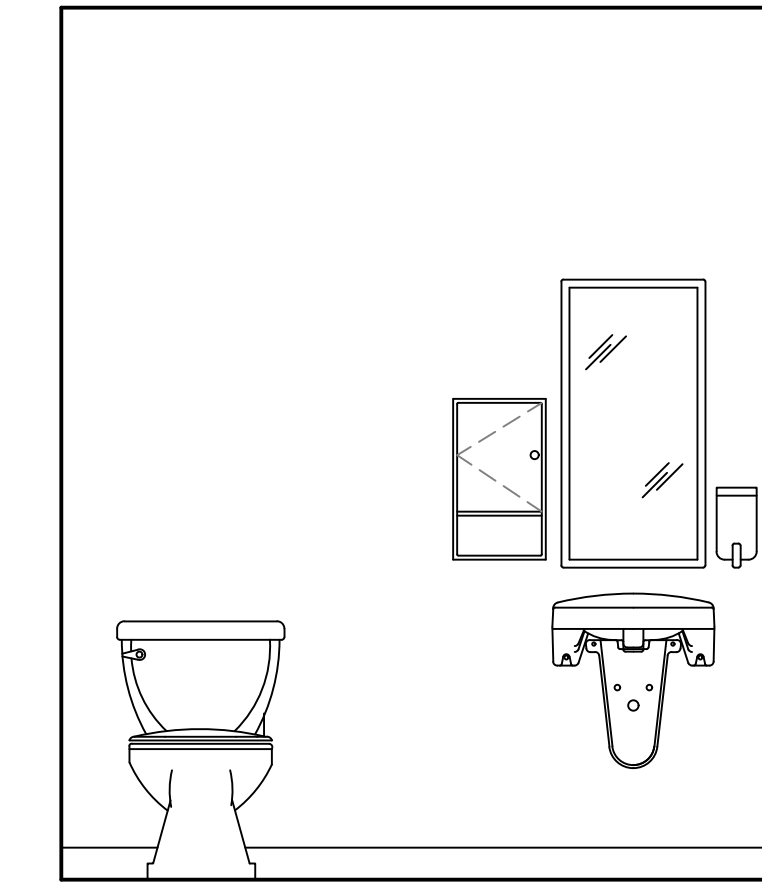

ELEVATION "D"

THESE PLANS IN WHOLE OR IN PART AND/OR COPIES IN ANY FORM OF MEDIA ARE COPYRIGHTED. ALL RIGHTS RESERVED BY AARON TRUDO ARCHITECT. THIS DRAWING MAY NOT BE USED OR REPRODUCED IN ANY MANNER WITHOUT THEIR WRITTEN PERMISSION.
THIS DRAWING AS PREPARED BY AARON TRUDO ARCHITECT SHALL BE USED FOR THIS SPECIFIC PROJECT ONLY. THIS DRAWING IS PROPERTY OF AARON TRUDO ARCHITECT AND SHALL BE RETURNED PER THEIR REQUEST.

DRAWN BY
ART

ISSUE DATE
00 / 00 / 00

REVISION DATE(S)