




CANAL DRIVE CONDOS  
 406 CANAL DRIVE  
 CAROLINA BEACH, NC

2024 MARK LOUDERMILK ARCHITECTS, PLLC			
NO.	DATE	DESCRIPTION	BY
1	01/15/24	CONCEPT PLAN	ML
DRAWN BY: ML			
CHECKED BY: ML			
APPROVED BY: ML			
PROJECT NO.: 24008			
JOB TITLE: ARCHITECT			
CONCEPT SITE PLAN			

A100

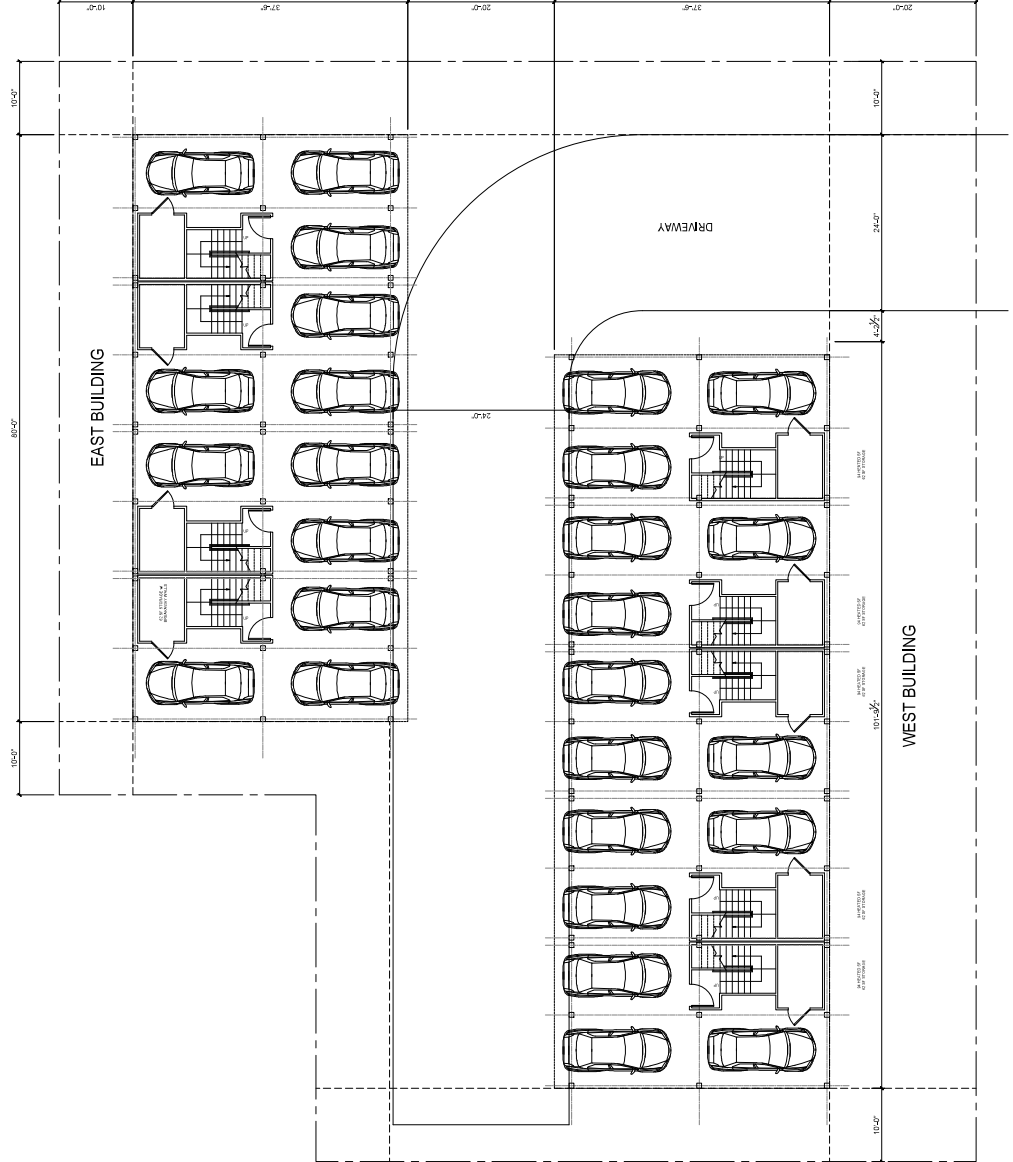

(A1) CONCEPT SITE PLAN  
 Scale: 1/8" = 1'-0"