


First Floor Plan
Scale: 1/4" = 1'-0"

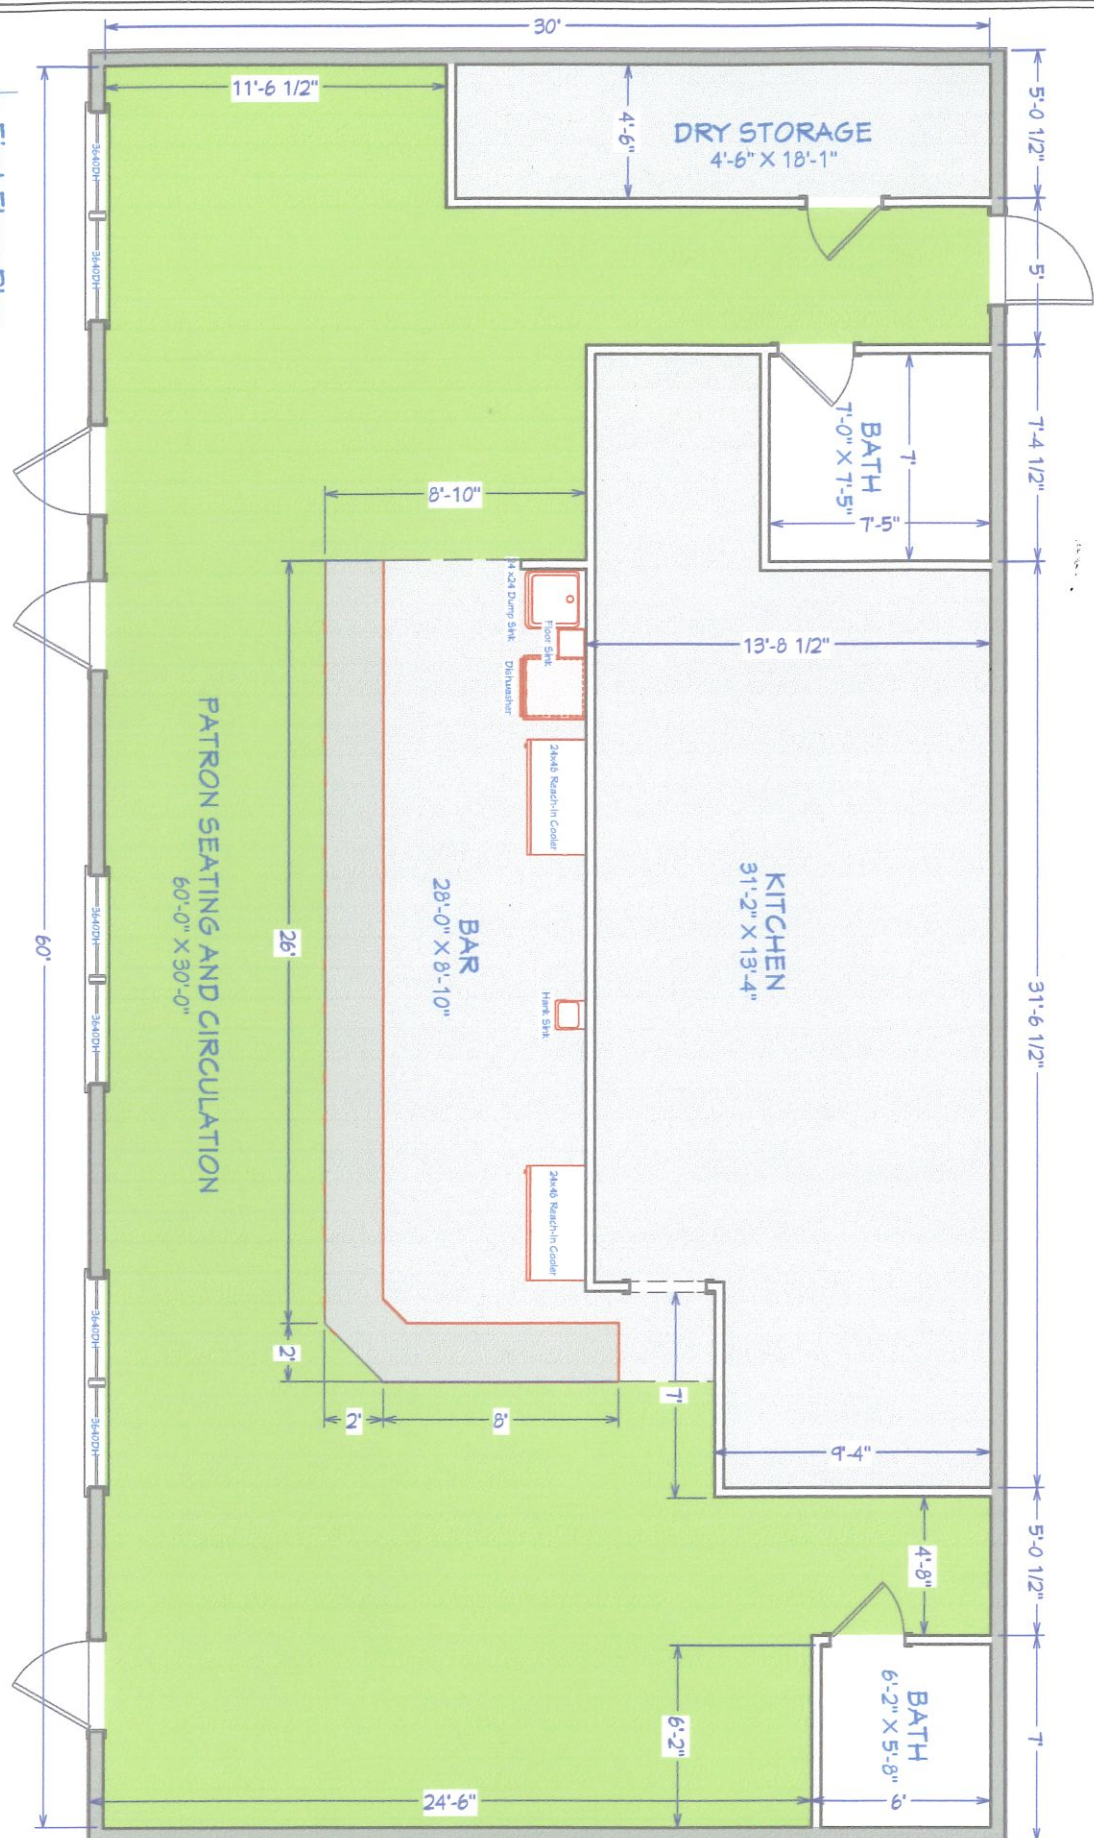

SHEET: A-1	SCALE: 1/4" = 1'-0"	DATE: 8/30/2022	DRAWINGS PROVIDED BY: Blair Bush (703) 445-2776 blairbush@gmail.com	Shagri-La 604 Lake Park Blvd N Carolina Beach, NC 28426	<table border="1"> <tr> <th>NO.</th> <th>DATE</th> <th>DESCRIPTION</th> </tr> <tr> <td> </td> <td> </td> <td> </td> </tr> <tr> <td> </td> <td> </td> <td> </td> </tr> <tr> <td> </td> <td> </td> <td> </td> </tr> </table>	NO.	DATE	DESCRIPTION									
	NO.	DATE	DESCRIPTION														