

CASCO PUBLIC LIBRARY | ADDITION

5 LEACH HILL RD, CASCO, ME 04015

ABBREVIATIONS

AB ANCHOR BOLT	DBL DOUBLE	GA GAUGE	MTR MATERIAL	RD ROOF DRAIN	UL UNDERWRITERS LABORATORIES
ACT ACOUSTICAL CEILING TILE	DEFL DEFLECTION	GAL GALLON	MAS MASONRY	REC RECREATION	UNO UNLESS NOTED OTHERWISE
ADDL ADDITIONAL	DEMO DEMOLITION	GALV GALVANIZED	MAX MAXIMUM	RECT RECTANGLE	
ADMIN ADMINISTRATION	DF DRINKING FOUNTAIN	GC GENERAL CONTRACTOR	MECH MECHANICAL	REQD REQUIRED	
AFF ABOVE FINISH FLOOR	DIA DIAMETER	GL GLASS	MFR MANUFACTURER	REF REFRIGERATOR	
ALUM ALUMINUM	DIAG DIAGONAL	GWB GYPSUM WALL BOARD	MGR MANAGER	REIN REINFORCE/REINFORCING	VAR VARIES
AP ACCESS PANEL	DIM DIMENSION	GYP GYPSUM	MIN MINIMUM	RESIL RESILIENT	VB VAPOR BARRIER
APV ASPHALT PAVER	DIV DIVISION		MISC MISCELLANEOUS	REV REVISE/REVISION	VCT VINYL COMPOSITE TILE
ARCH ARCHITECT	DN DOWN	HD HIGH DENSITY	MO MASONRY OPENING	RFG ROOFING	VENT VENTILATOR/VENTILATION
	DWG DRAWING	HR HOUR	MR MOISTURE RESISTANT	RM ROOM	VERT VERTICAL
BD BOARD	EA EACH	HC HOLLOW CORE	MTD MOUNTED	RO ROUGH OPENING	VEST VESTIBULE
BIT BITUMINOUS	EF EXHAUST FAN	HDWR HARDWARE	MTG MOUNTING		VR VAPOR RETARDER
BLDG BUILDING	EJ EXPANSION JOINT	HGT HEIGHT	MTL METAL	S SOUTH	W/ WITH
BLKG BLOCKING	EL ELEVATION	HM HOLLOW METAL		SAN SANITARY	WC WATER CLOSET
BM BENCHMARK	ELEV ELEVATOR	HO HOLD OPEN	N NORTH	SC SOLID CORE	WD WOOD
BRG BEARING	EQ EQUAL	HORIZ HORIZONTAL	NIC NOT IN CONTRACT	SD STORM DRAIN	WIND WINDOW
BTW BETWEEN	EXAM EXAMINATION	HTG HEATING	NL NIGHT LIGHT	SECT SECTION	W/O WITHOUT
	EXIST EXISTING	HVAC HEATING, VENTILATION & AIR CONDITIONING	NO NUMBER	SF SQUARE FOOT	WVF WELDED WIRE FABRIC
CAB CABINET	EXT EXTERIOR	HW HOT WATER	NTS NOT TO SCALE	SHT SHEET	WWM WELDED WIRE MESH
CB CATCH BASIN	FBO FURNISHED BY OWNER	INCL INCLUDE/INCLUDING	O.C. ON CENTER	SIM SIMILAR	
CEM CEMENT	FD FLOOR DRAIN	ID INSIDE DIAMETER	OFI OWNER FURNISHED	SPEC SPECIFICATION(S)	
CF CUBIC FEET	FCP FIRE CONTROL PANEL	IN INCH	CONTRACTOR INSTALLED	SQ SQUARE	
CIIRC CIRCLE/CIRCULAR	FE FIRE EXTINGUISHER	INSUL INSULATE/INSULATION	OWNR INSTALLED	STC SOUND TRANSMISSION COEFFICIENT	
CJ CONTROL JOINT	FG FIBERGLASS	INT INTERIOR	OZ OUNCE	STD STANDARD	
CL CENTER LINE	FIN FINISH	JC JANITOR CLOSET		STL STEEL	
CLG CEILING	FL FLOOR	JT JOINT	PART BD PARTICLE BOARD	STOR STORAGE	
CLO CLOSET	FOS FACE OF STUD		PLAS PLASTIC	STL STAINLESS STEEL	
CMU CONCRETE MASONRY UNIT	FRP FIBERGLASS REINFORCED PLASTIC	LAM LAMINATE/LAMINATED	PLAM PLASTIC LAMINATE	SUSP SUPSENDED	
COL COLUMN	FT FOOT	LAV LAVATORY	PLYWD PLYWOOD	TEL TELEPHONE	
CONC CONCRETE	FTG FOOTING	LF LINEAR FOOT	PNT PAINT	TEMP TEMPERATURE/TEMPERED	
CONST CONSTRUCTION	F.O. FACE OF	LGT LIGHT	POLY POLYURETHANE	T&G TONGUE & GROOVE	
CONT CONTINUE, CONTINUOUS		LIN LINEN	PREP PREPARATION	A.A. TOP OF	
COORD COORDINATED			PSF POUNDS/SQUARE FOOT	TV TELEVISION	
CT CERAMIC TILE			PSI POUNDS/SQUARE INCH	TYP TYPICAL	
			PT PRESERVATIVE TREATED		
			PTD PAINTED		

GENERAL NOTES

- DRAWINGS, SPECIFICATIONS, AND OTHER DOCUMENTS PREPARED BY THE ARCHITECT ARE INSTRUMENTS OF THE ARCHITECT'S SERVICE AND ARE FOR USE SOLELY WITH RESPECT TO THIS PROJECT. THE ARCHITECT SHALL RETAIN ALL COMMON LAW, STATUTORY AND OTHER RESERVED RIGHTS, INCLUDING COPYRIGHT.
- DRAWINGS LACKING ARCHITECT'S SIGNATURE ARE NOT TO BE CONSIDERED "FOR CONSTRUCTION".
- ALL CONSTRUCTION TO COMPLY WITH MAINE STATE BUILDING CODE, ZONING ORDINANCE, AND ALL OTHER LOCAL REGULATIONS.
- BUILDER OR CONTRACTOR MUST BE PROPERLY LICENSED WITHIN THE STATE THE PROJECT RESIDES IN.
- THIS DRAWING SET IS INTENDED TO CONVEY THE GENERAL INTENT OF THE DESIGN ONLY. THE BUILDER OR CONTRACTOR IS RESPONSIBLE FOR ALL ASPECTS OF THE PROJECT.
- ANY PRODUCT IDENTIFIED IN THE DRAWING SET IS A RECOMMENDATION AND IS SUBJECT TO SUBSTITUTION.
- PRESENT ALL DISCREPANCIES FOUND IN THE DRAWING SET TO THE ATTENTION OF THE ARCHITECT PRIOR TO PROCEEDING WITH ANY WORK.

PROJECT DESCRIPTION

THE RENOVATION/ADDITION WORK SHOWN HEREIN WILL MODIFY A PORTION OF THE EXISTING LIBRARY WITH A FOCUS ON THREE SEPARATE AREAS OF THE BUILDING. TWO SEPARATE AREAS OF THE LIBRARY ARE PLANNED TO BE REMOVED AND REBUILT IN THE SAME GENERAL AREA. THE THIRD AREA WILL BE A NEW ADDITION AND ENTRY ON THE FRONT OF THE BUILDING.

ALL REQUIRED MECHANICAL, PLUMBING AND ELECTRICAL WORK TO BE FILED UNDER A SEPARATE APPLICATION.

BREAKDOWN OF EXISTING A NEW BUILDING AREAS

EXISTING TOTAL BUILDING AREA:	5,525 SF
DEMOLITION AREA #1 REMOVED:	418 SF
DEMOLITION AREA #2 REMOVED:	489 SF
VESTIBULE REMOVED:	54 SF
REMAINING BUILDING AREA:	4,564 SF

PROPOSED NEW BUILDING AREA:	1,986 SF
TOTAL PROPOSED BUILDING AREA:	6,550 SF

NO CHANGE OF USE

REFER TO LS.101 FOR ADDITIONAL CODE INFORMATION


SYMBOLS

CEILING HEIGHT	X'-XX"	BUILDING SECTION	## A.###
ROOM NUMBER	ROOM NAME 101	BUILDING/INTERIOR ELEVATION	## A.### # / A.###
DOOR NUMBER	101	WALL SECTION	## A.###
WINDOW TYPE	NO	PARTITION TYPE	#
DETAIL	# A.###	COLUMN REFERENCE LINE	1
EXISTING WALL TO REMAIN	---	FLOOR LEVEL	T.O. EL. +X'-X"
EXISTING TO BE REMOVED	---	BREAKLINE	
NEW PARTITION	---	AREA NOT IN SCOPE	///

DRAWING LIST

ARCHITECTURAL

T.100	COVER SHEET, GENERAL NOTES & PLOT PLAN
LS.101	LIFE SAFETY PLAN AND CODE INFORMATION
AD.101	FIRST FLOOR DEMOLITION PLAN
A.100	OVERALL FLOOR PLAN
A.101	PART FIRST FLOOR PLANS
A.102	PART REFLECTED CEILING PLANS
A.103	PROPOSED ROOF PLAN
A.200	OVERALL EXTERIOR ELEVATIONS
A.201	EXTERIOR ELEVATIONS - WORK/STUDY ROOM ADDITION
A.202	EXTERIOR ELEVATIONS - NON-FICTION ADDITION
A.203	EXTERIOR ELEVATIONS & BUILDING SECTION - BREAK ROOM/BOOK SALES
A.301	BUILDING SECTION AND DETAILS - WORK/STUDY ROOM ADDITION
A.302	BUILDING SECTION AND DETAILS - NON-FICTION ADDITION
A.401	DOOR, WINDOW AND FINISHE SCHEDULES, PARTITION TYPES AND DETAILS

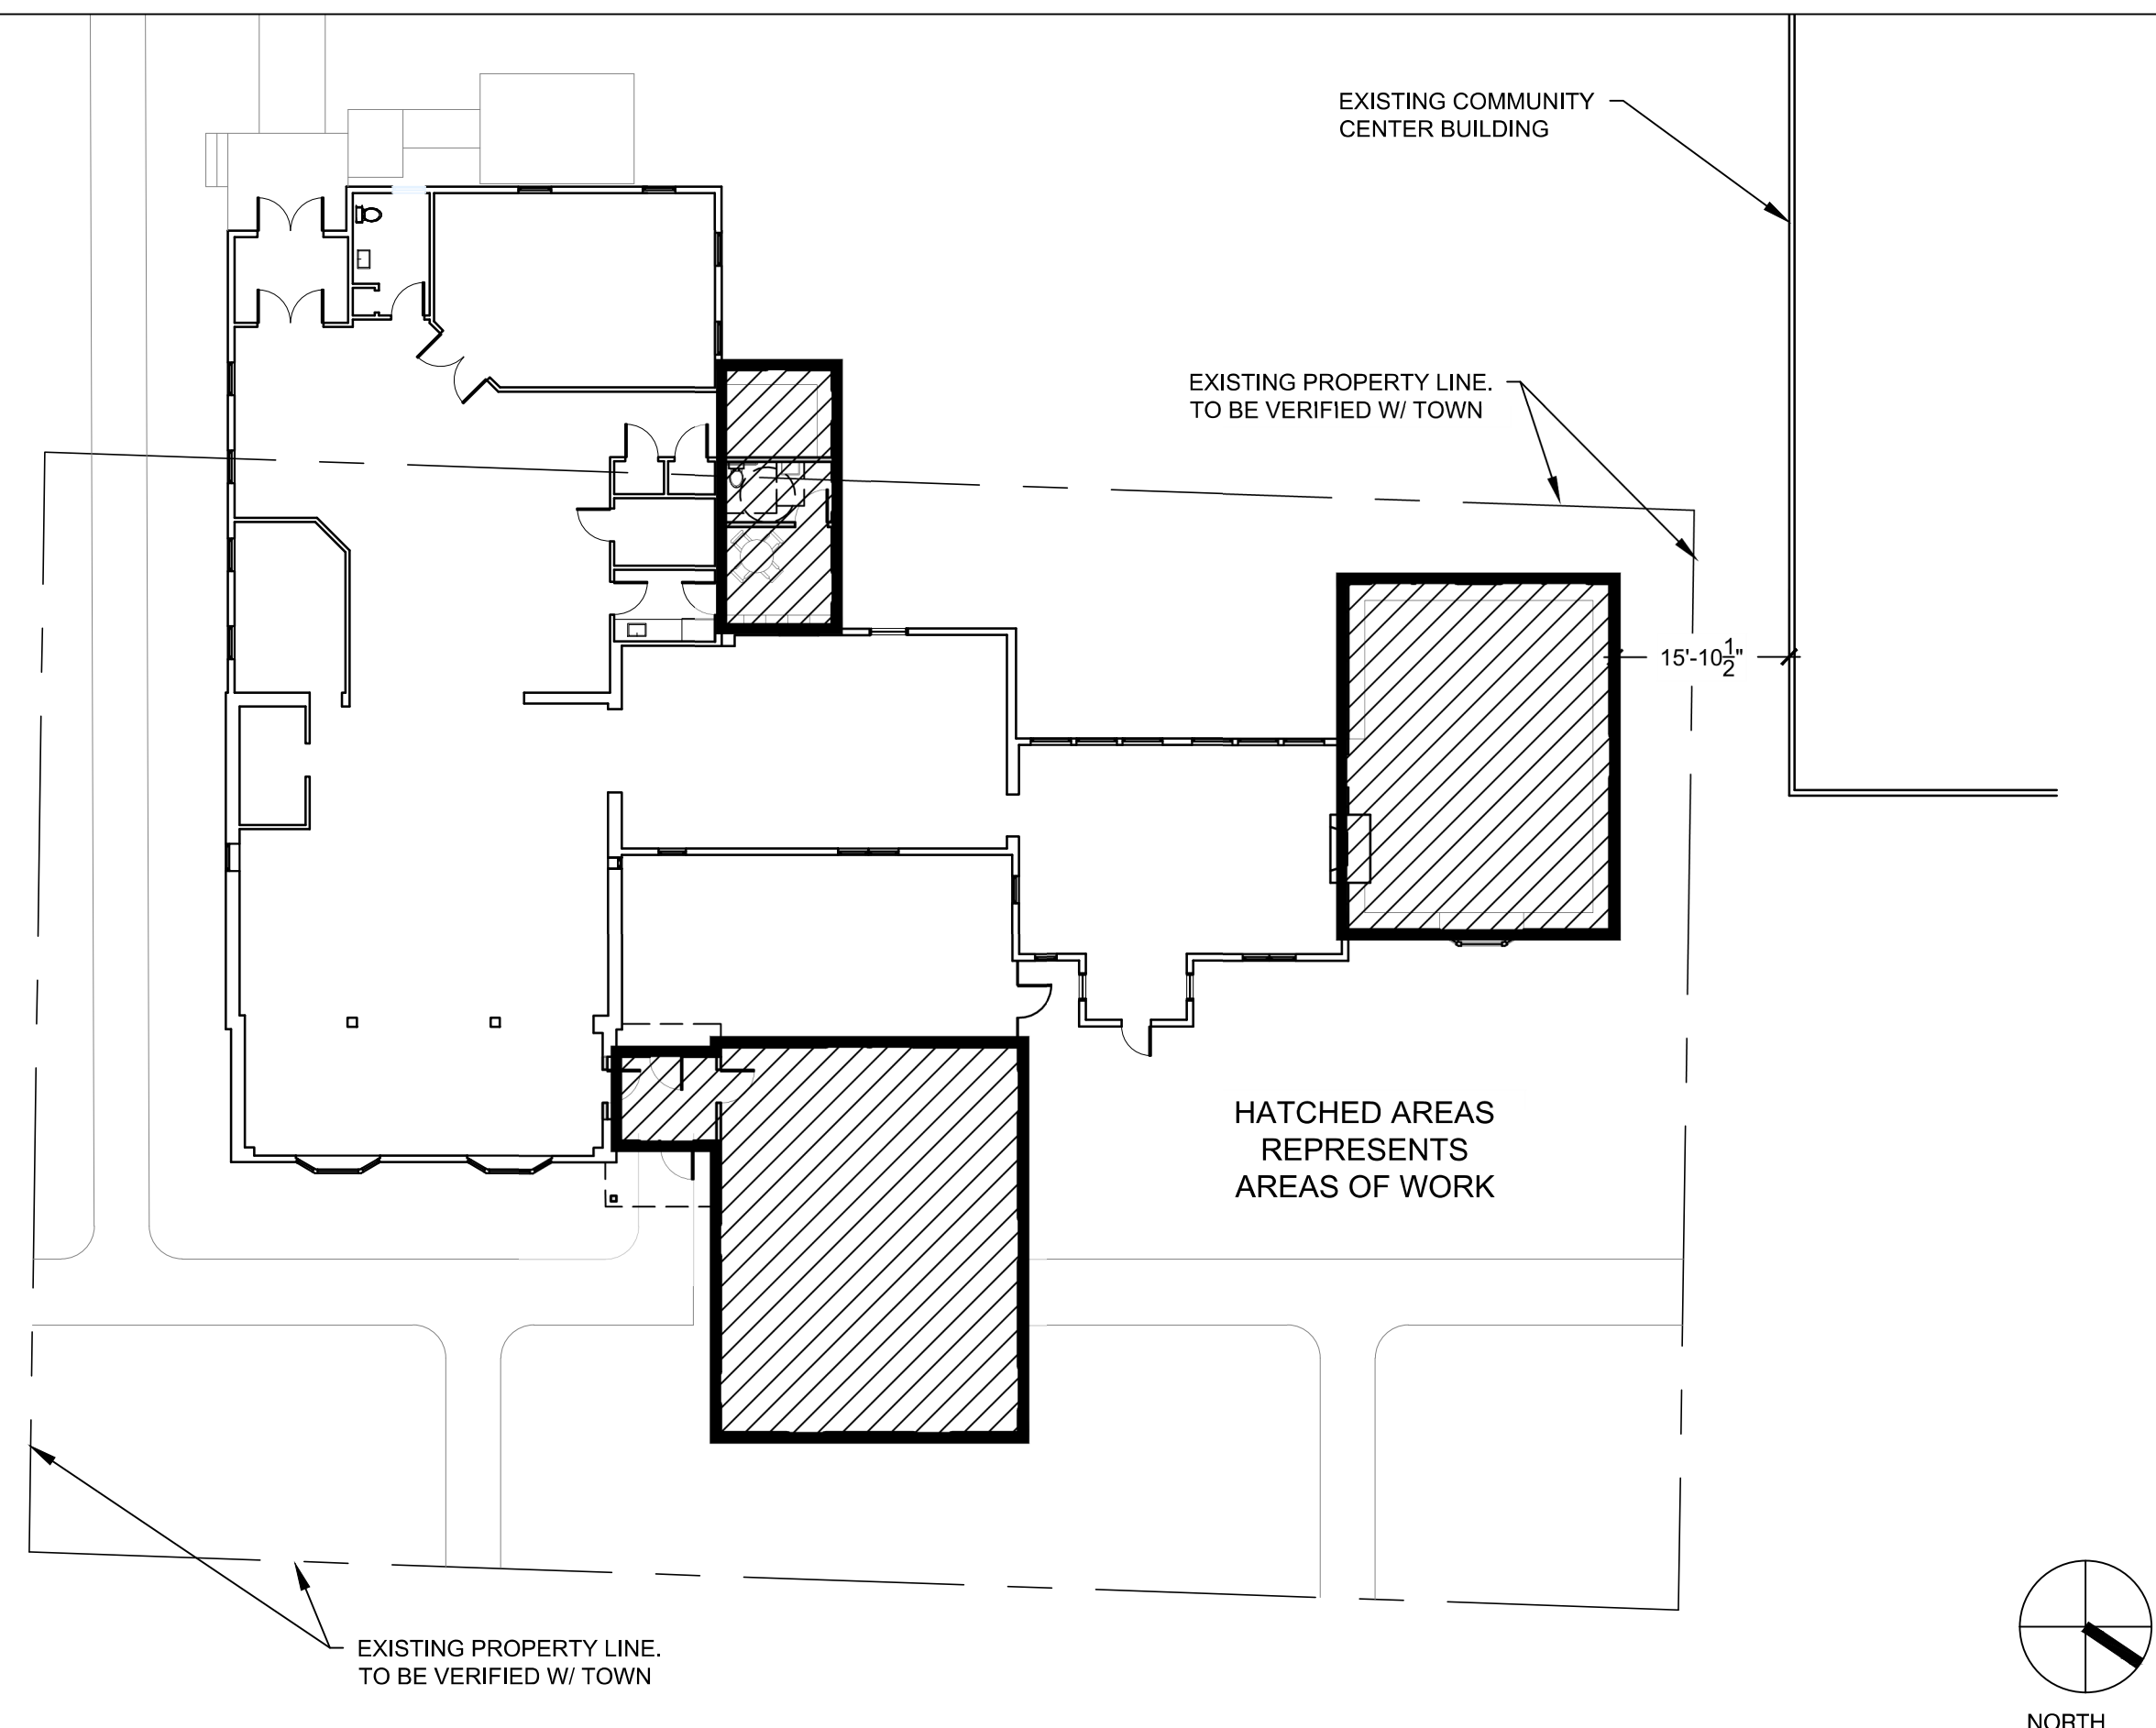

1 LOCATION PLAN


SCALE: 1/16" = 1'-0"

ISSUED FOR PERMIT
DATE OF ISSUE: 12/16/2024




1 EXTERIOR ELEVATION - EAST

SCALE: 1/4" = 1'-0"

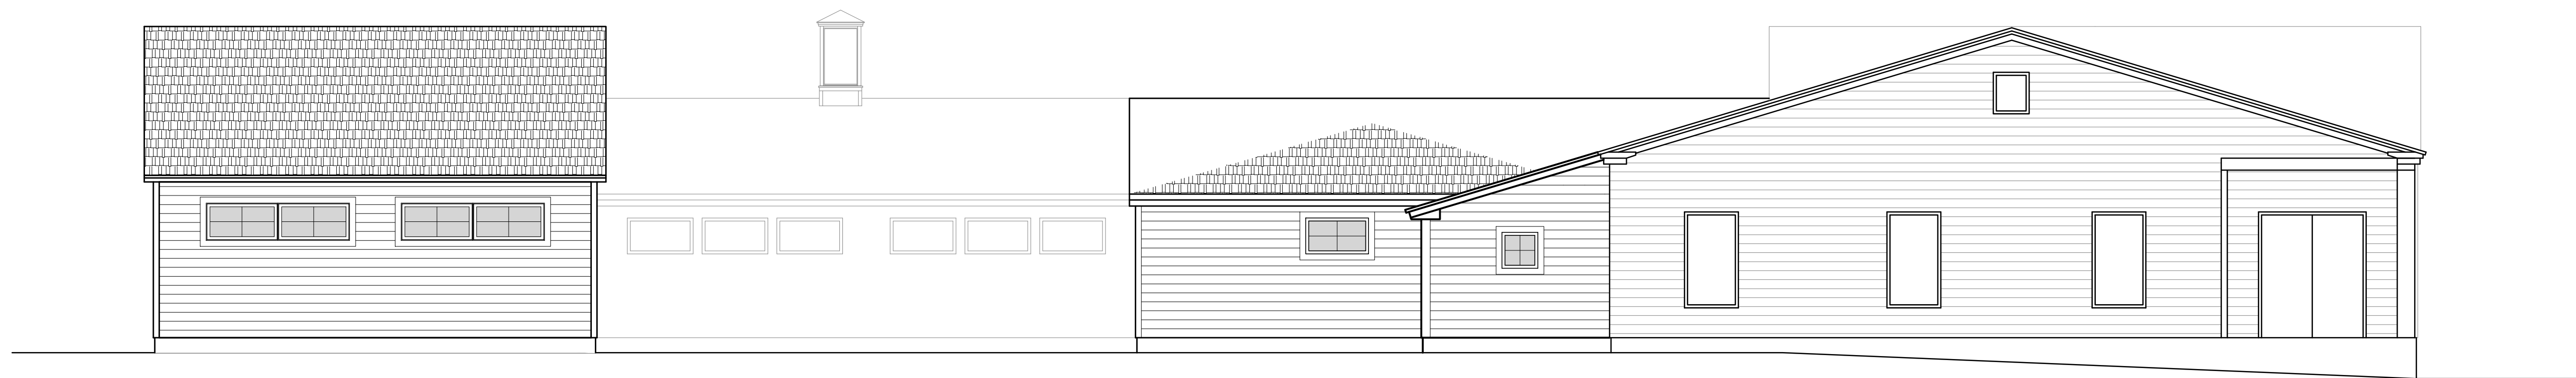

2 EXTERIOR ELEVATION - WEST


SCALE: 1/4" = 1'-0"

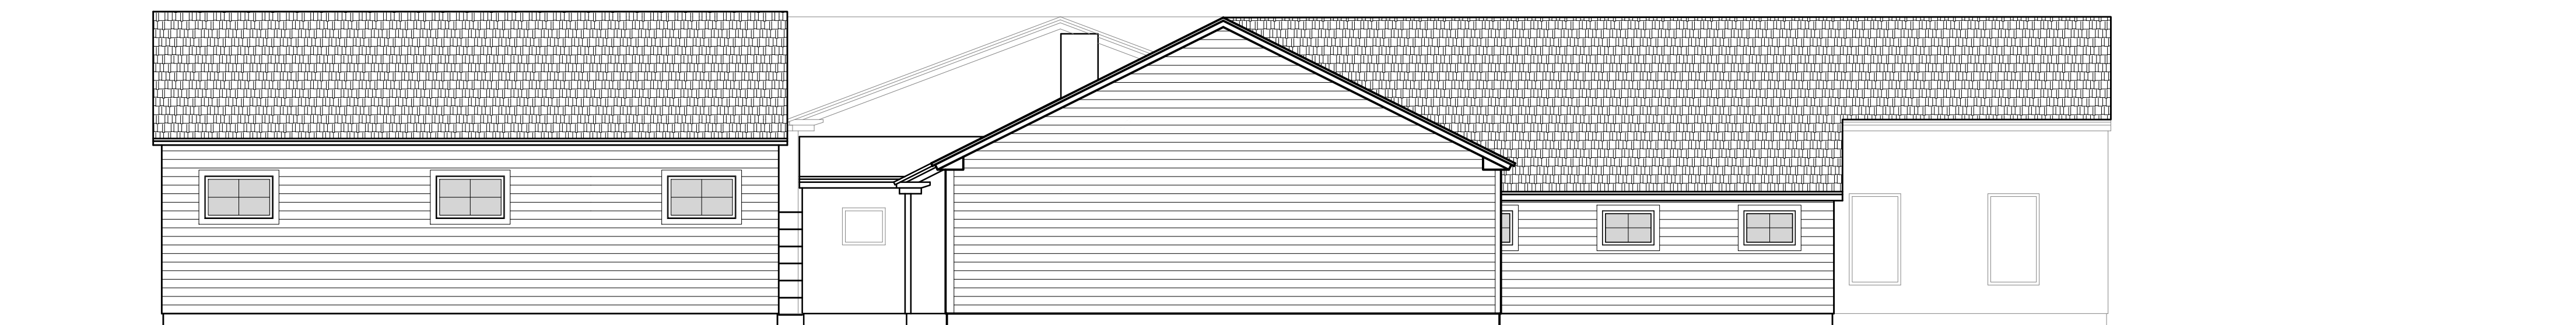

3 EXTERIOR ELEVATION - NORTH


SCALE: 1/4" = 1'-0"



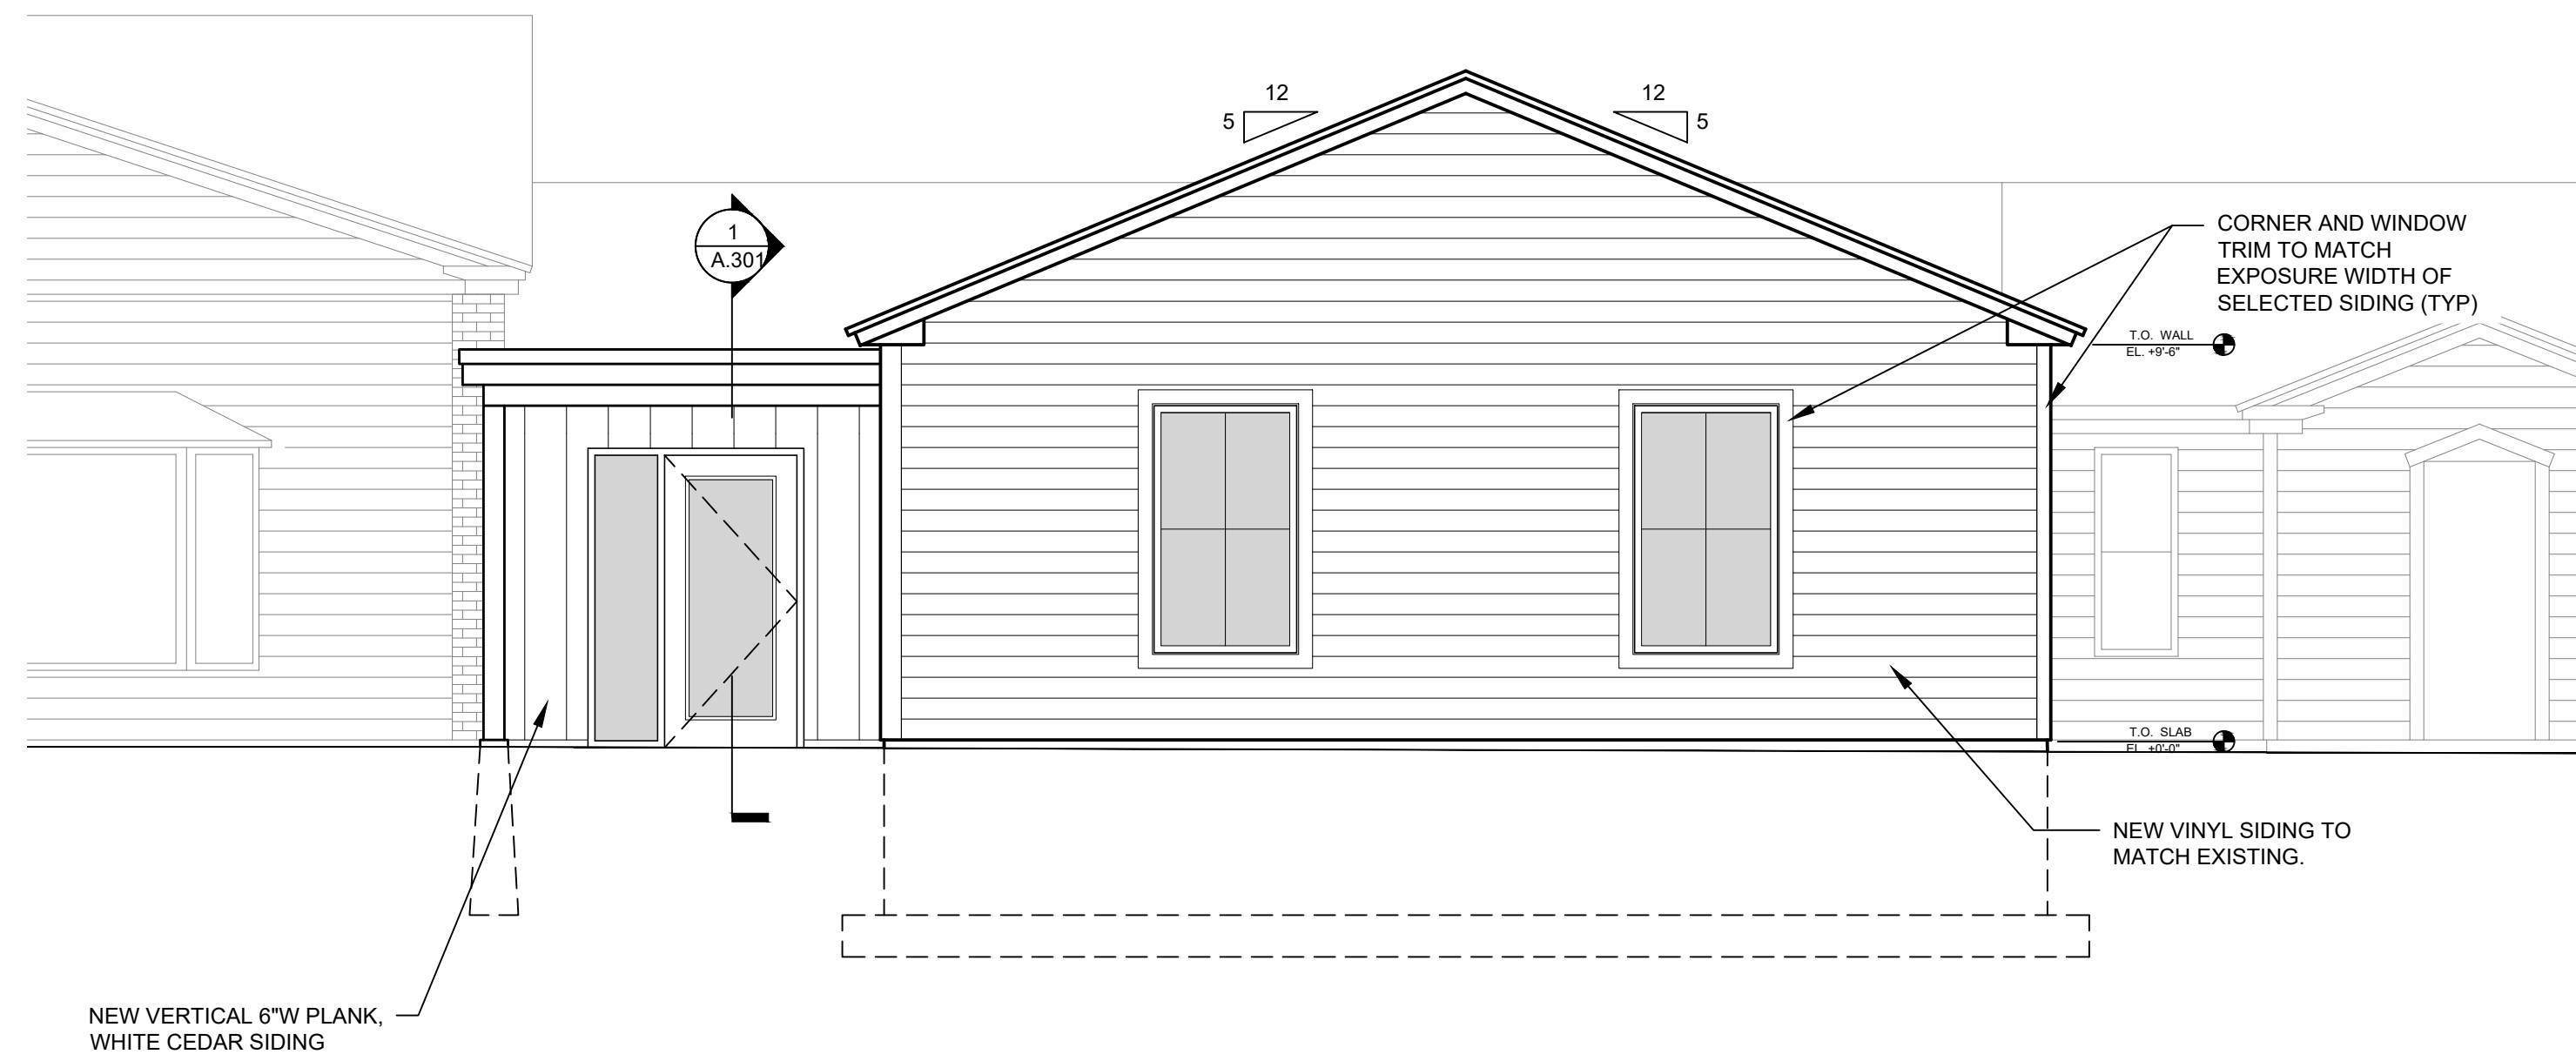


1 EXTERIOR ELEVATION - EAST

SCALE: 1/4" = 1'-0"

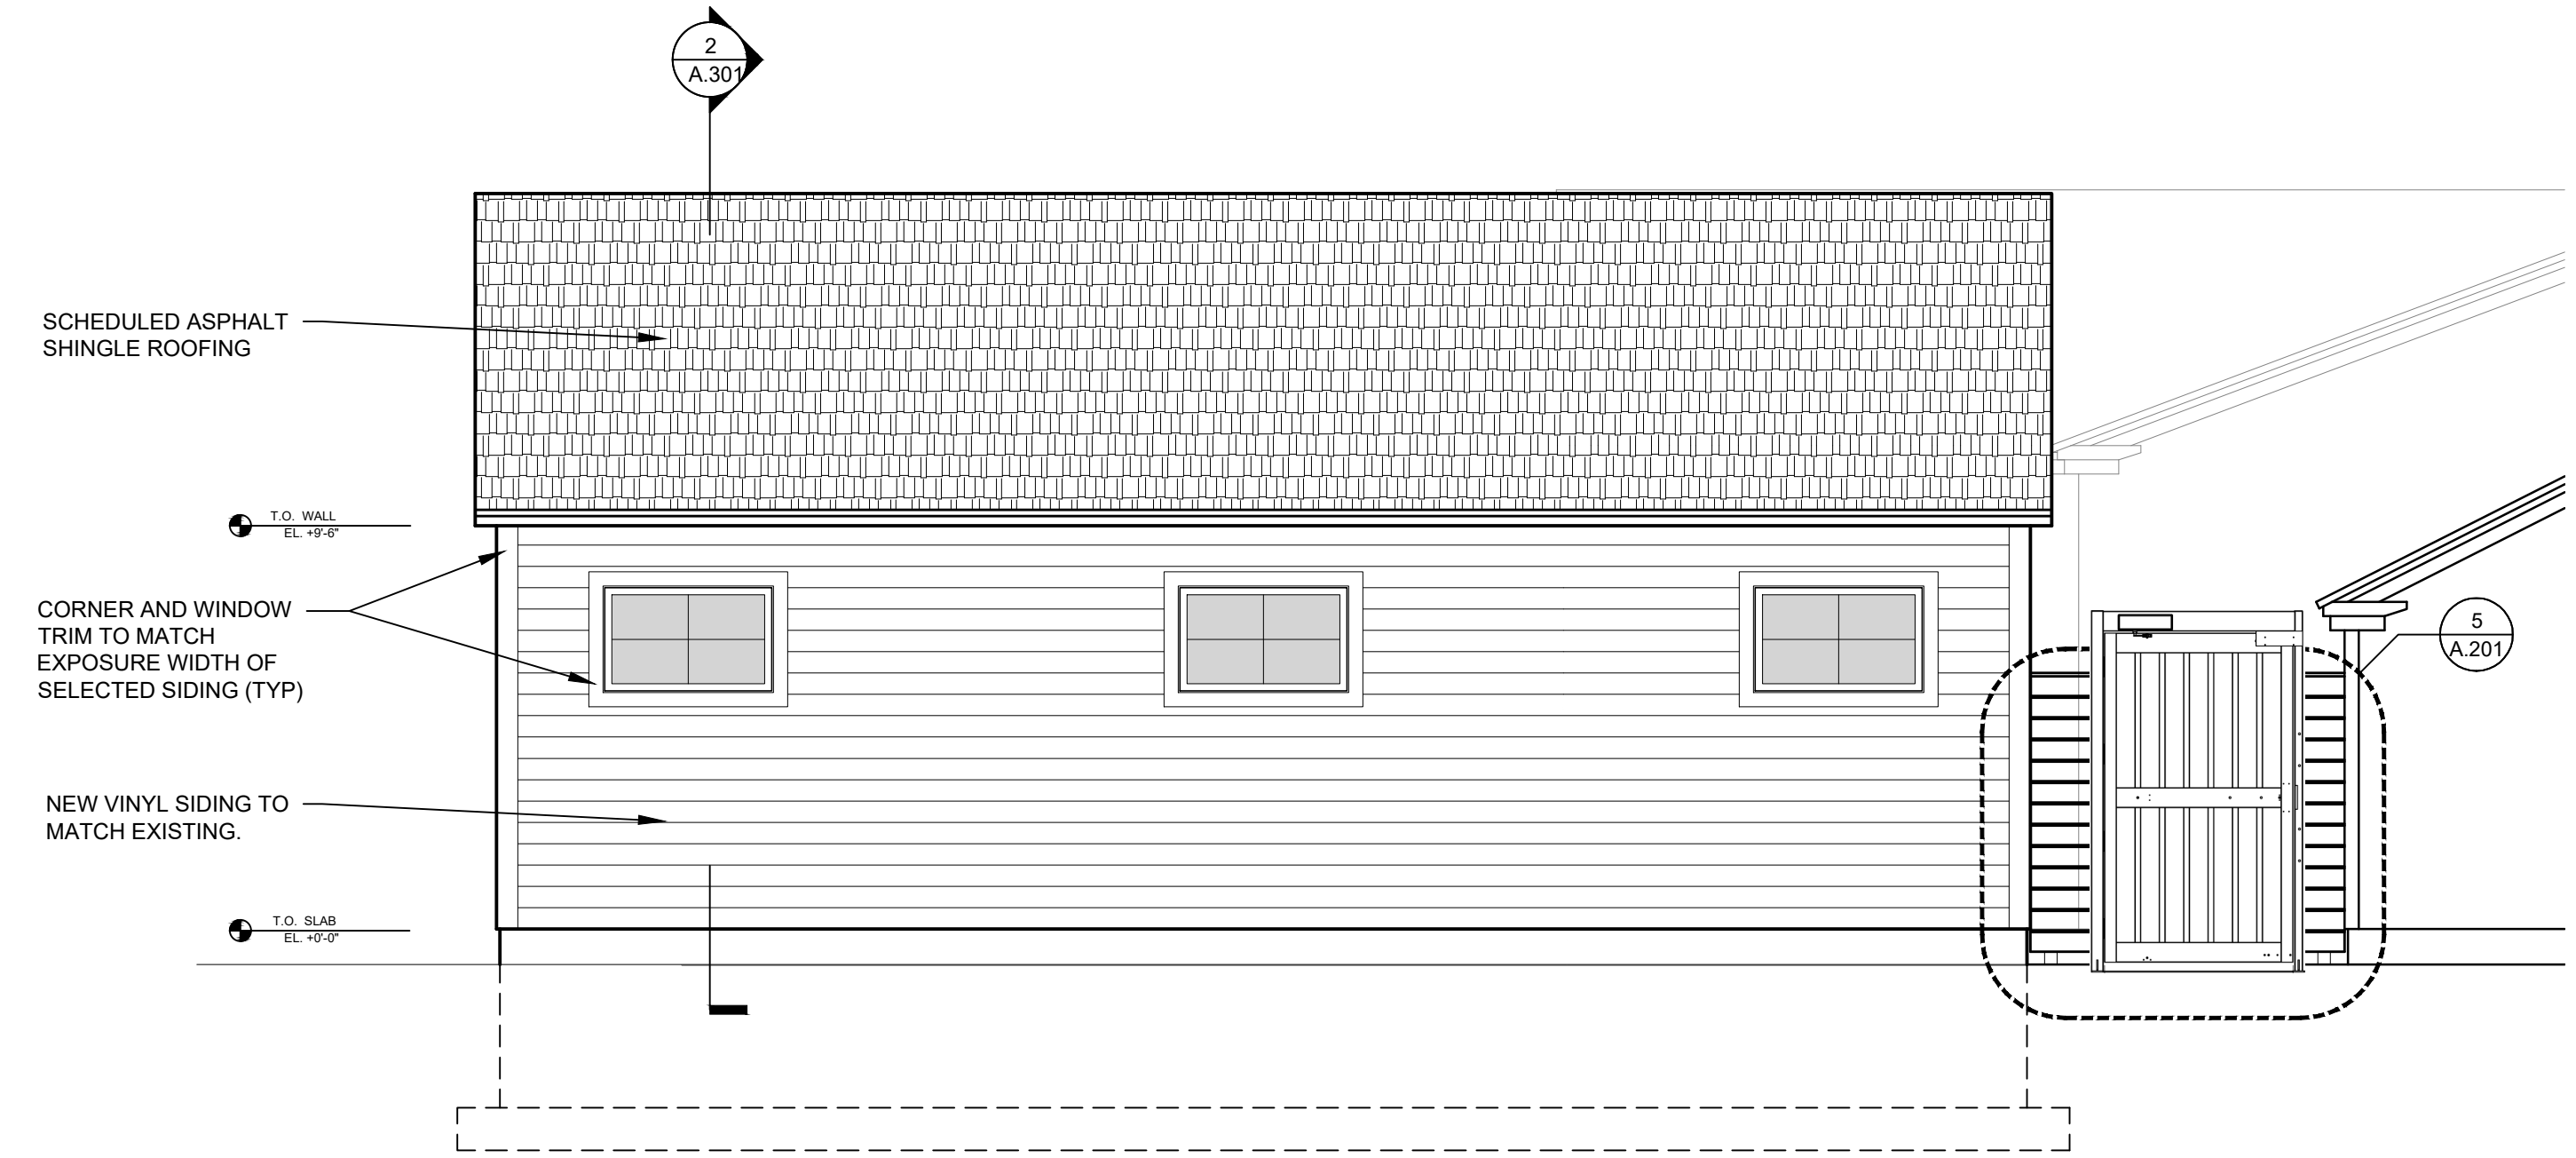


2 EXTERIOR ELEVATION - NORTH

SCALE: 1/4" = 1'-0"

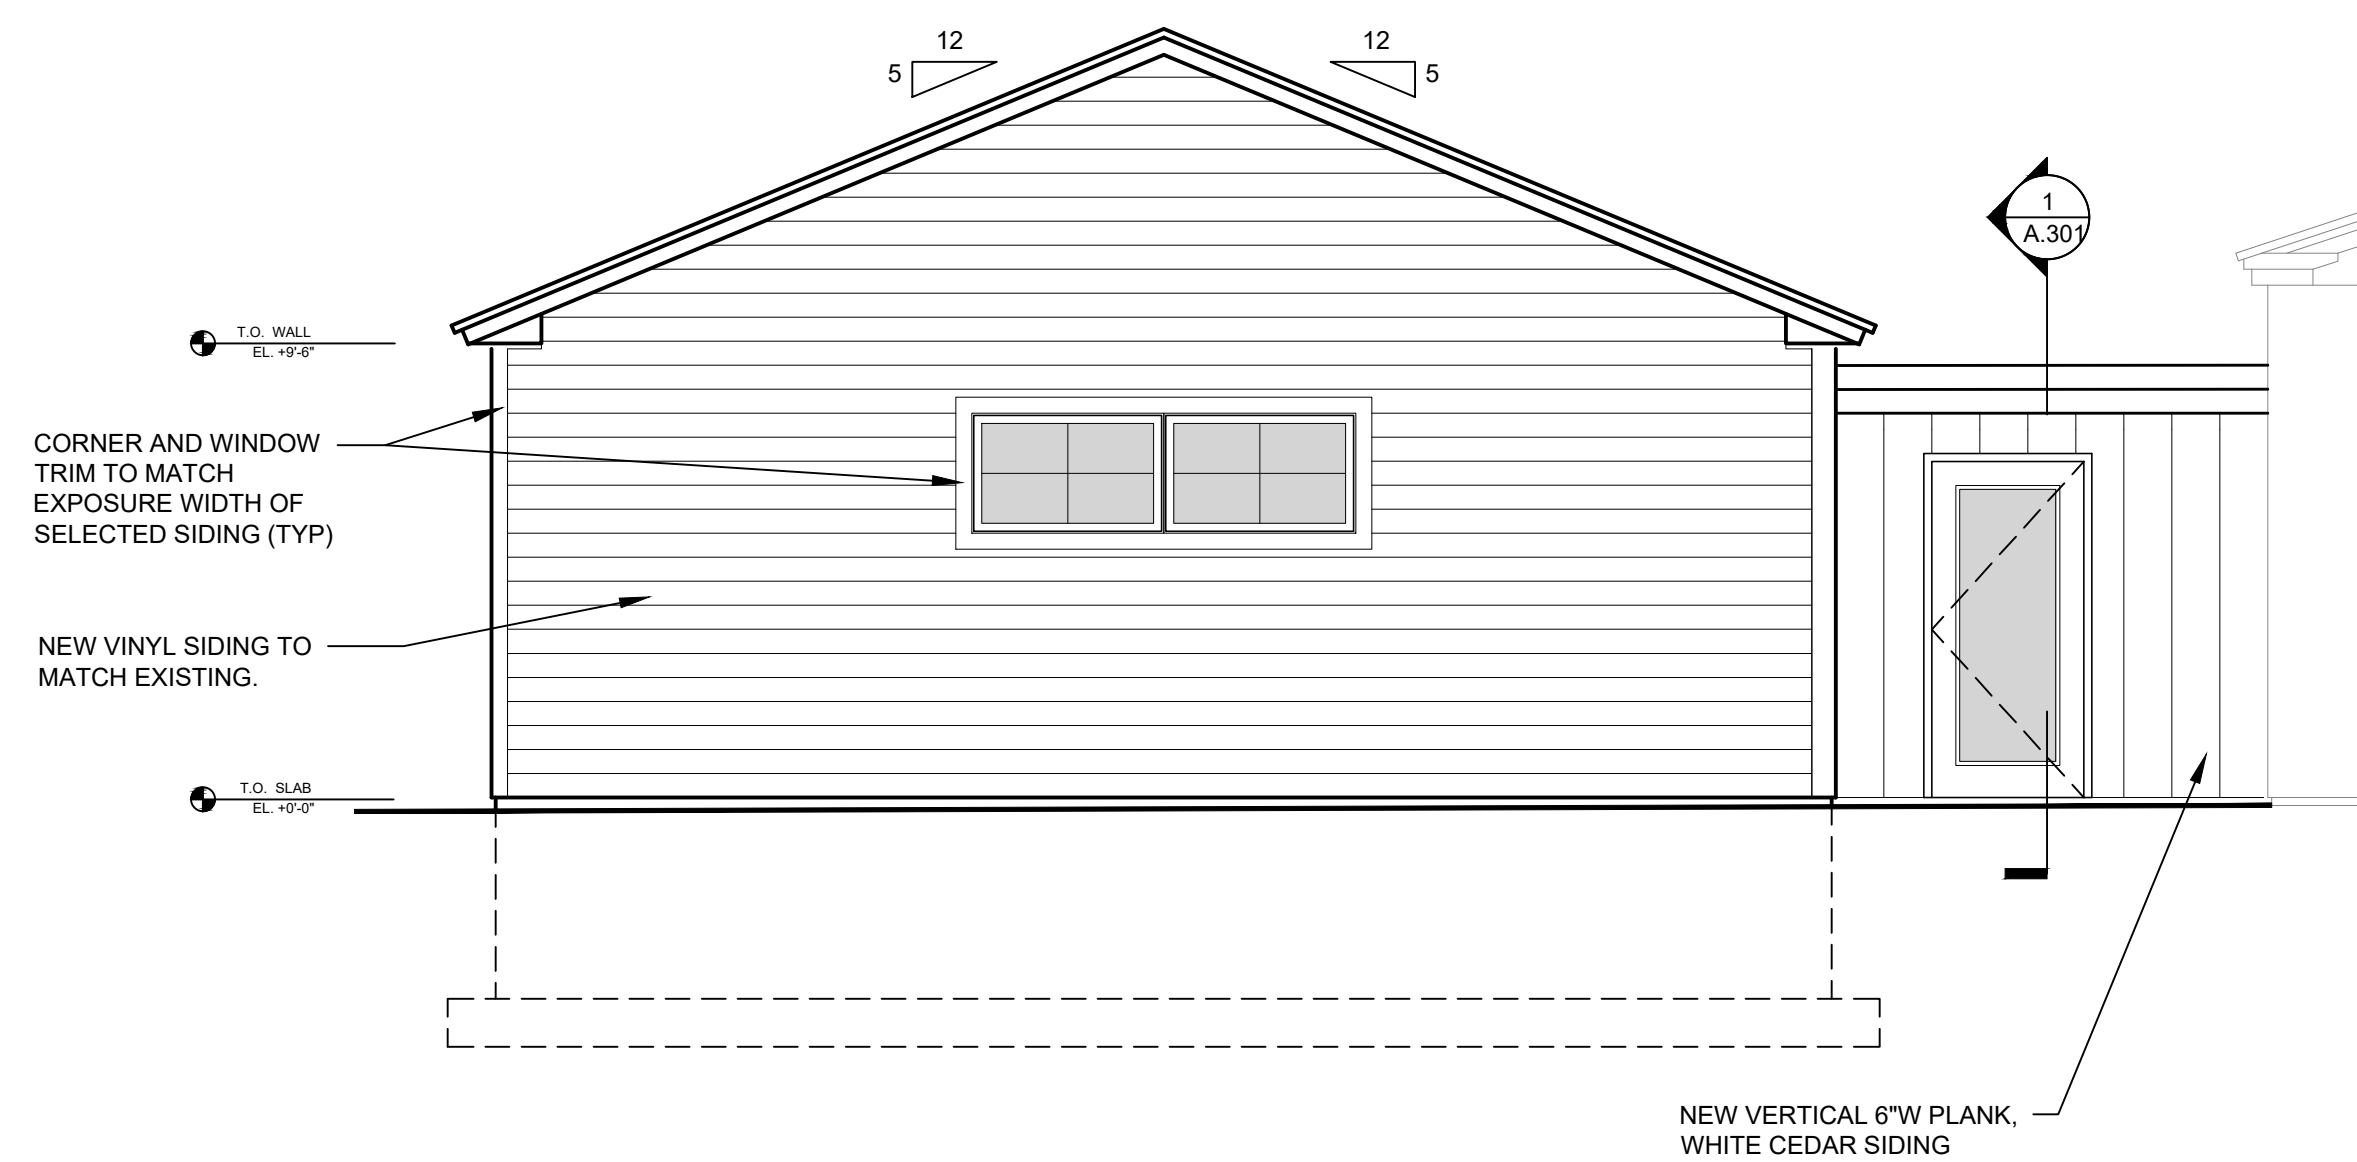


3 EXTERIOR ELEVATION - WEST

SCALE: 1/4" = 1'-0"

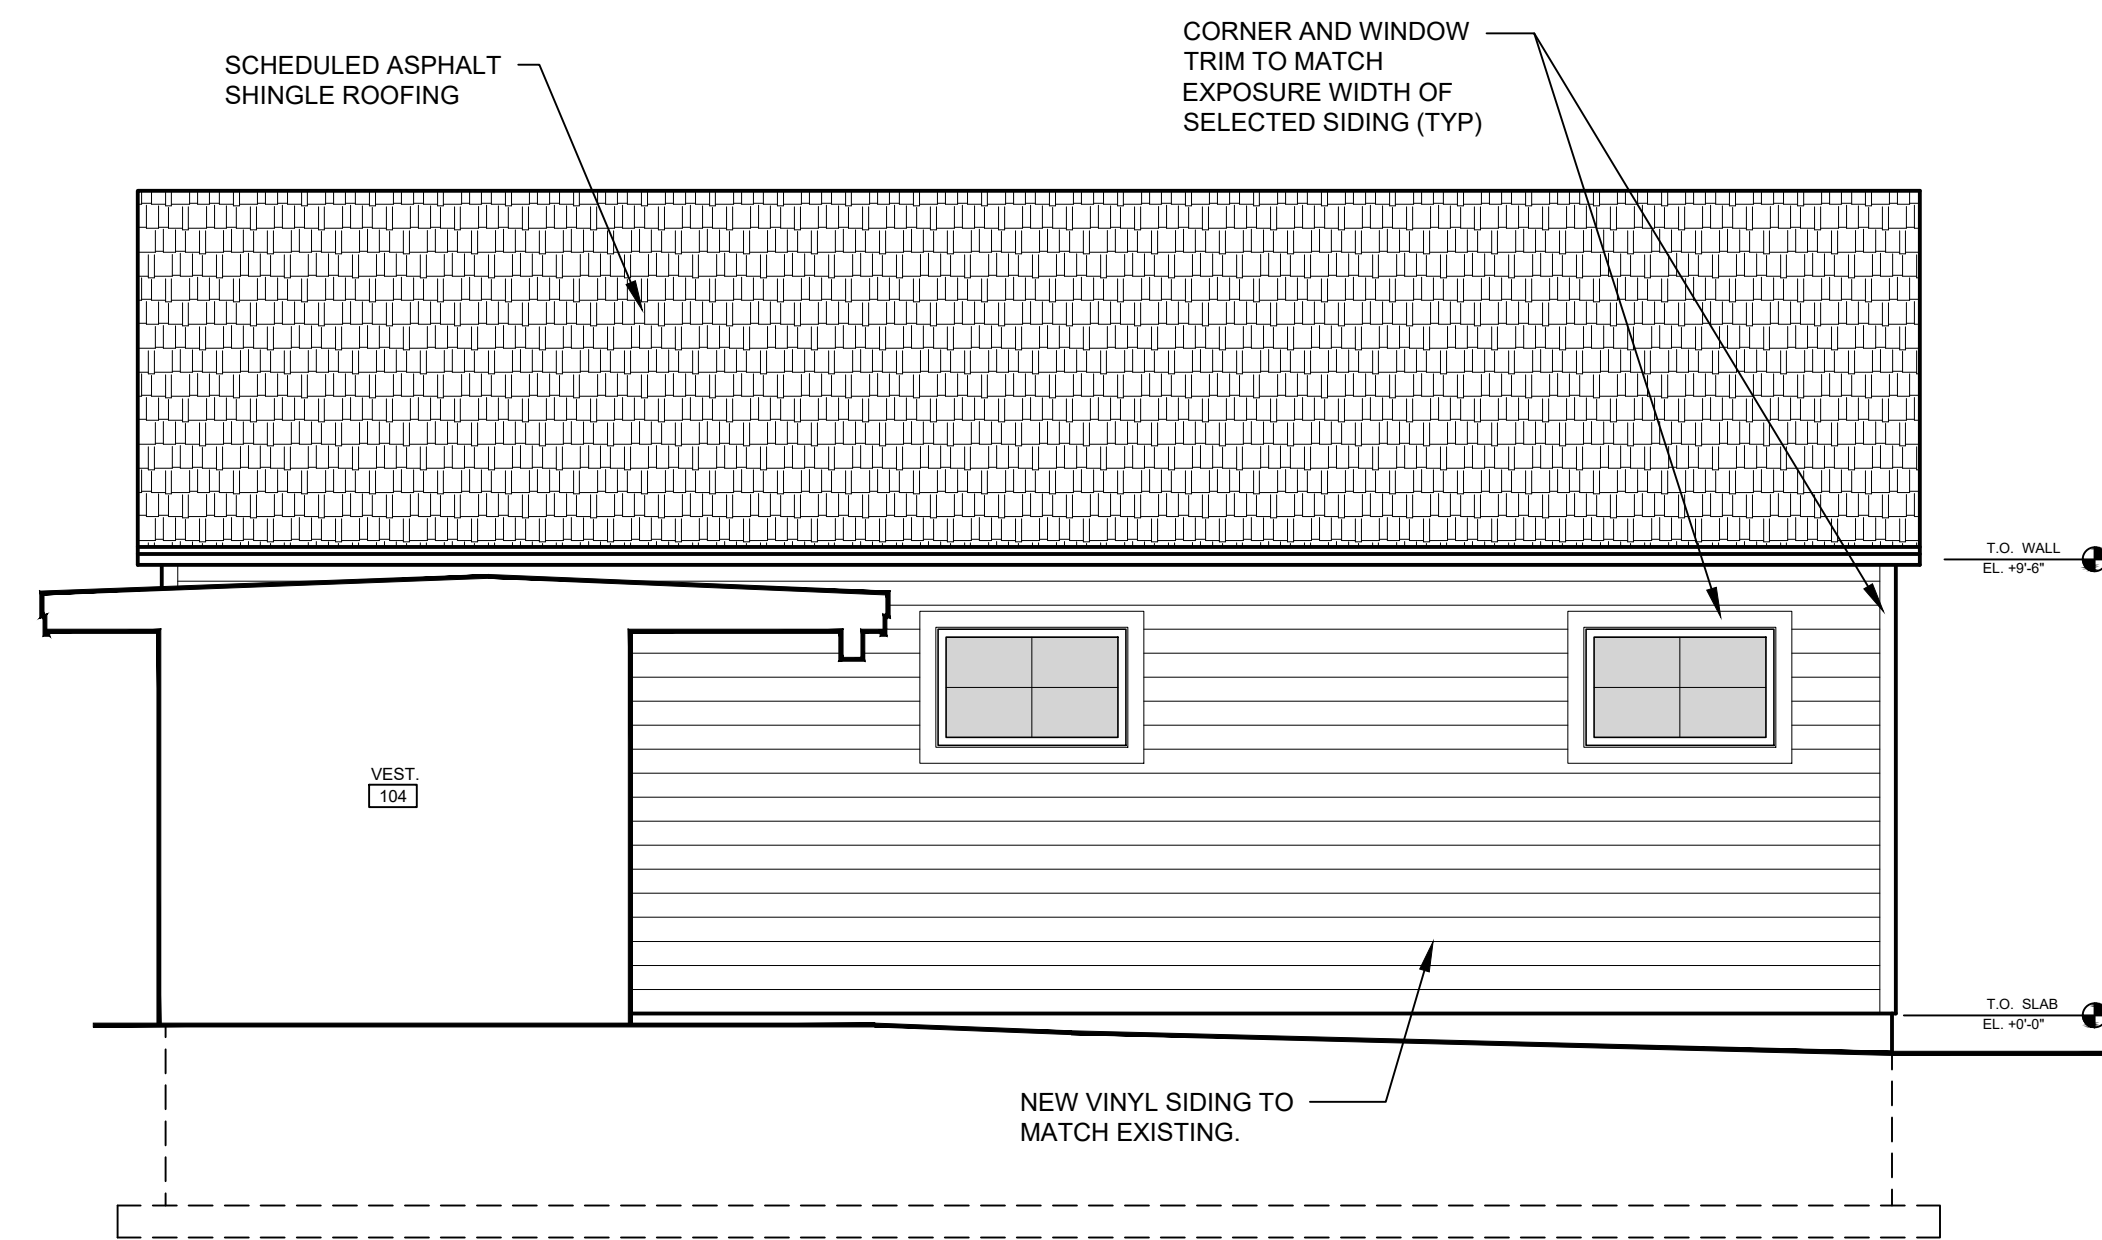

4 EXTERIOR ELEVATION - SOUTH



SCALE: 1/4" = 1'-0"

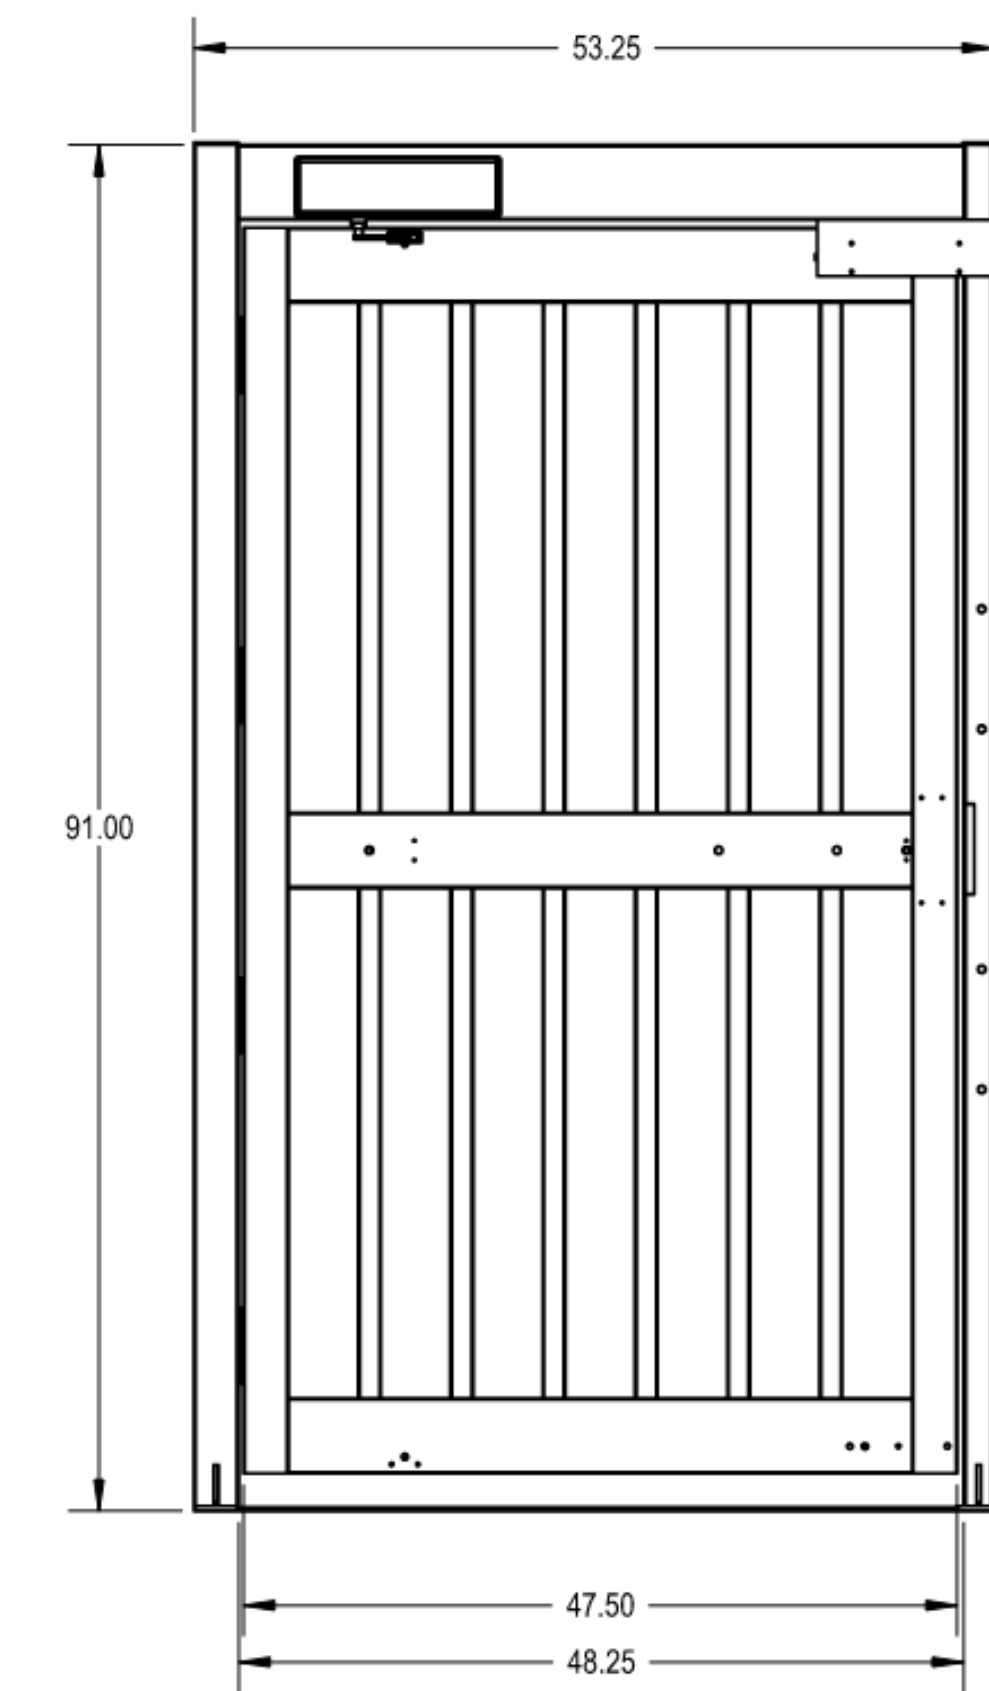

5 COURTYARD GATE ELEVATION

SCALE: 1/2" = 1'-0"



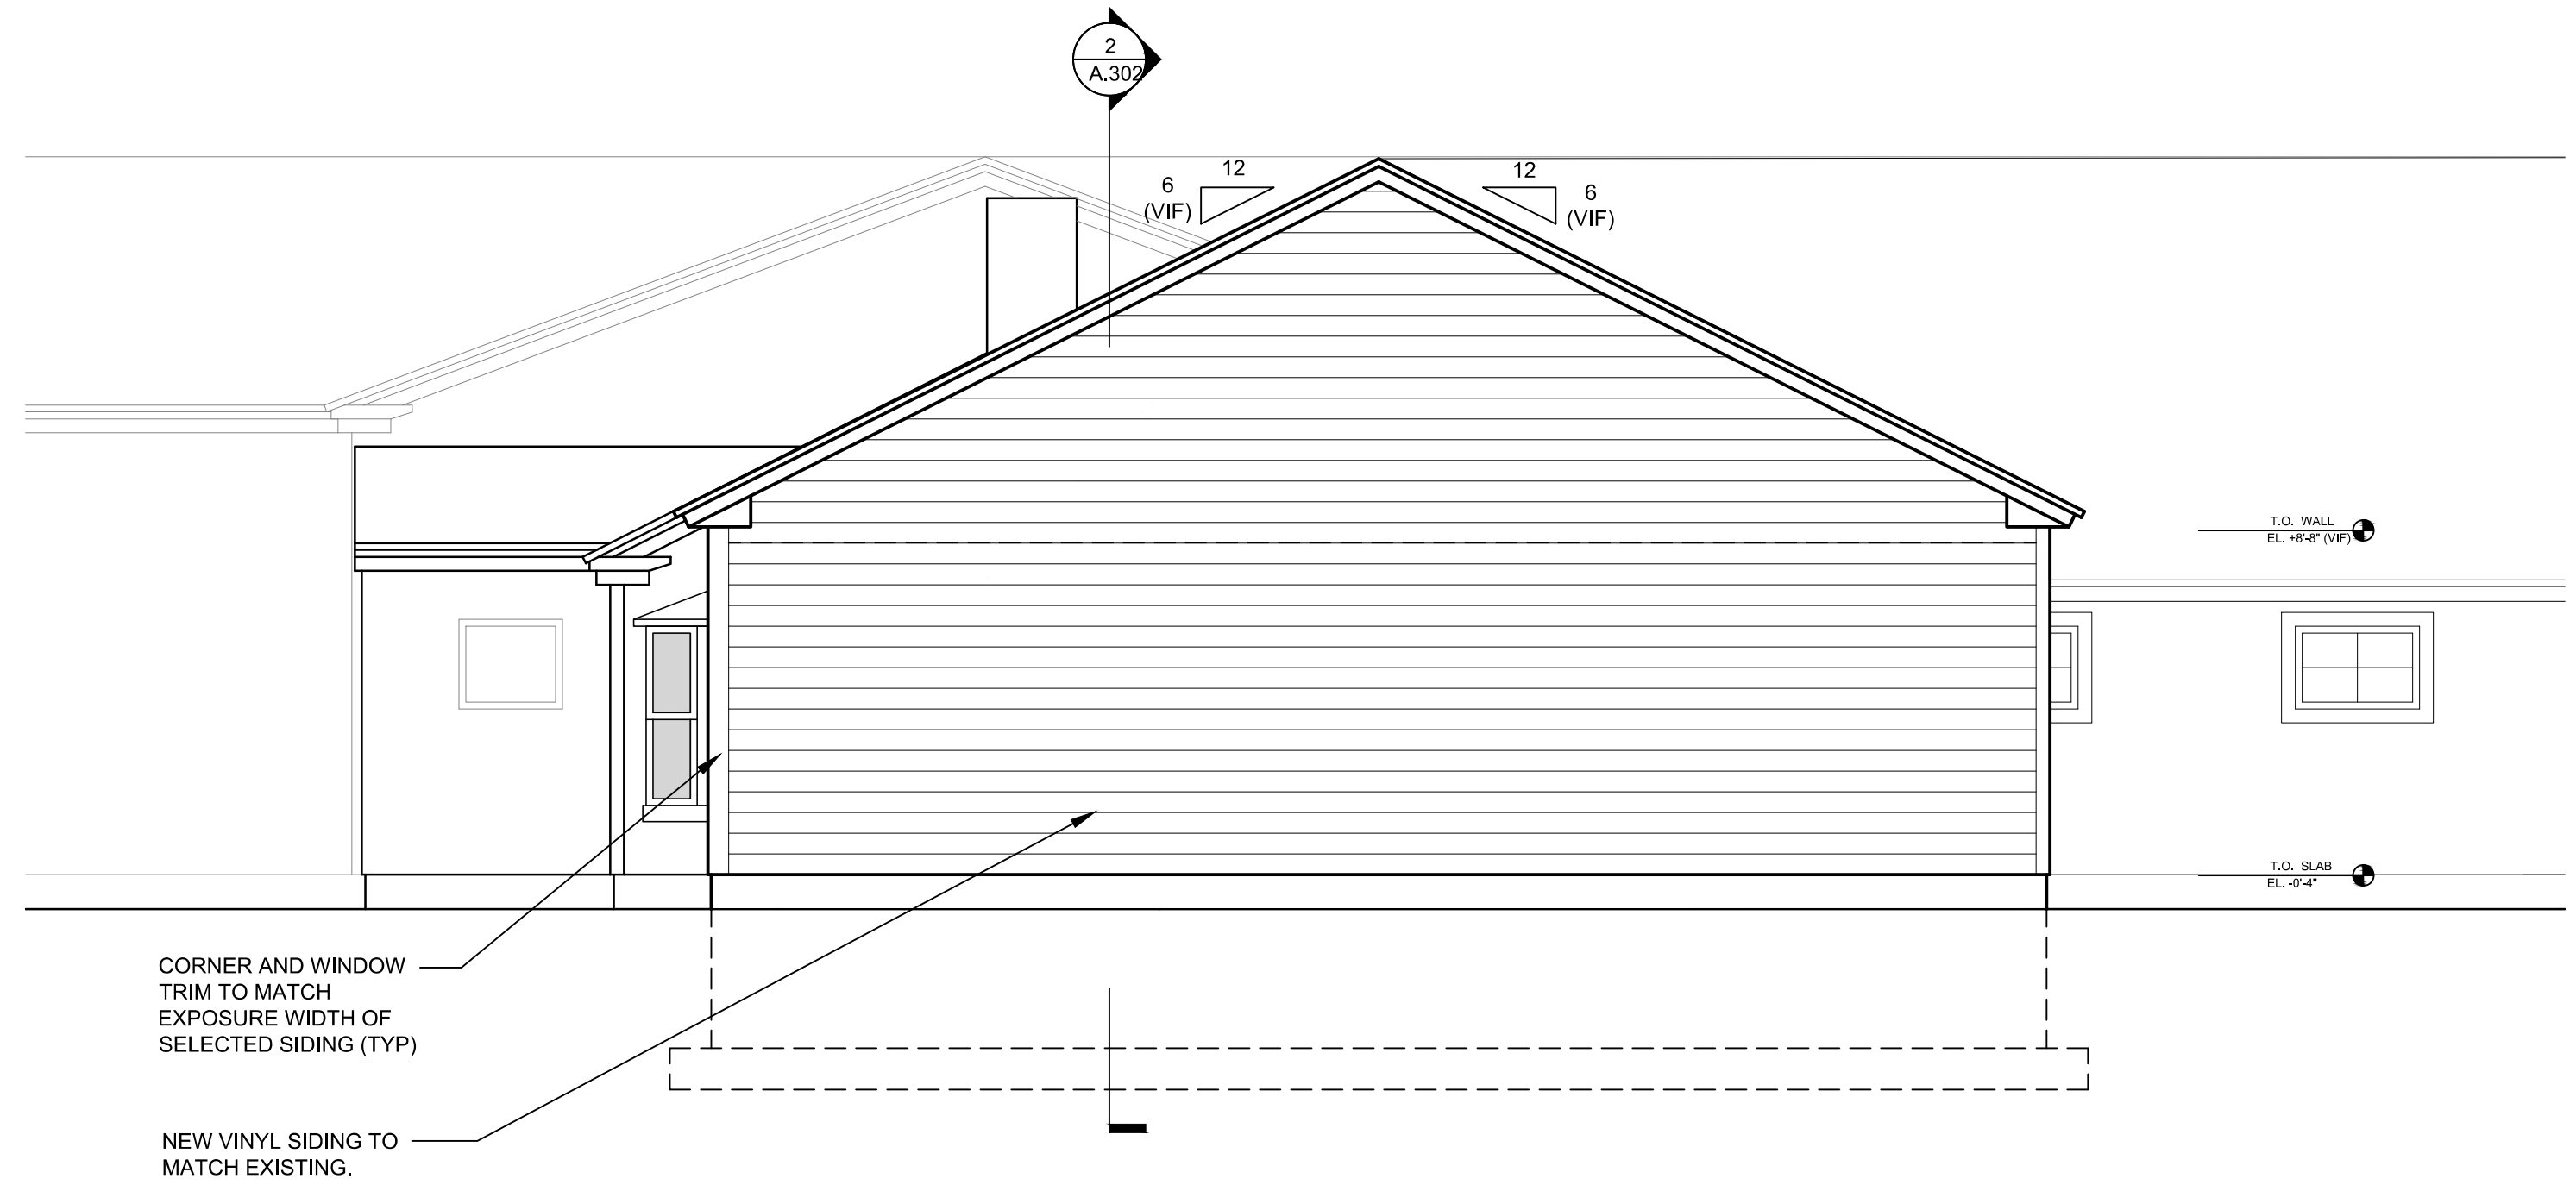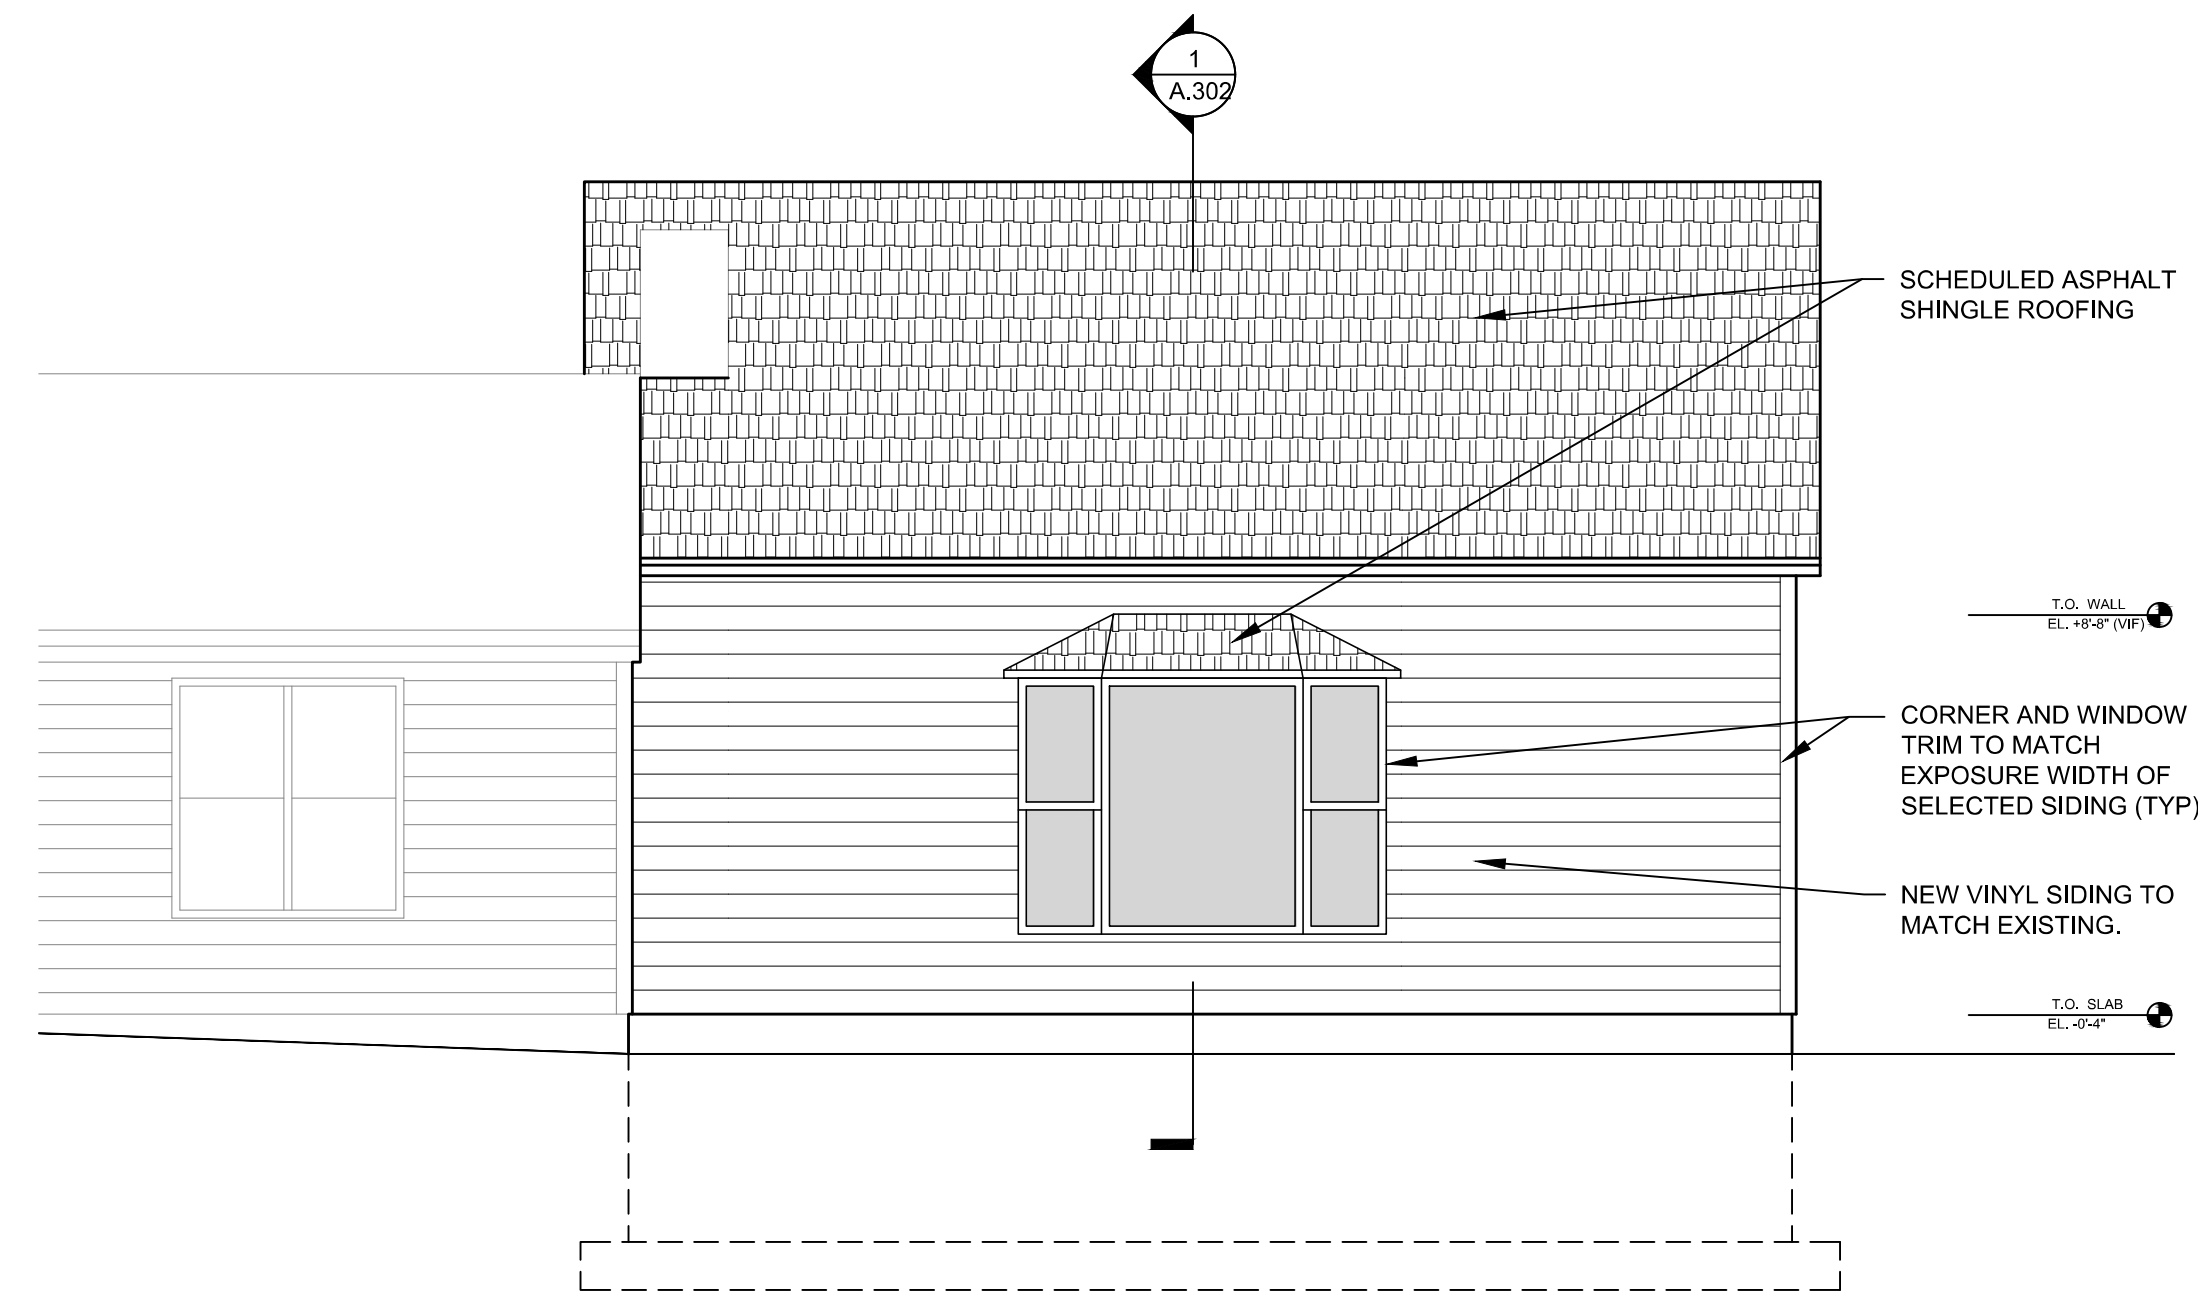


1 EXTERIOR ELEVATION - EAST

SCALE: 1/4" = 1'-0"

2 EXTERIOR ELEVATION - NORTH


SCALE: 1/4" = 1'-0"

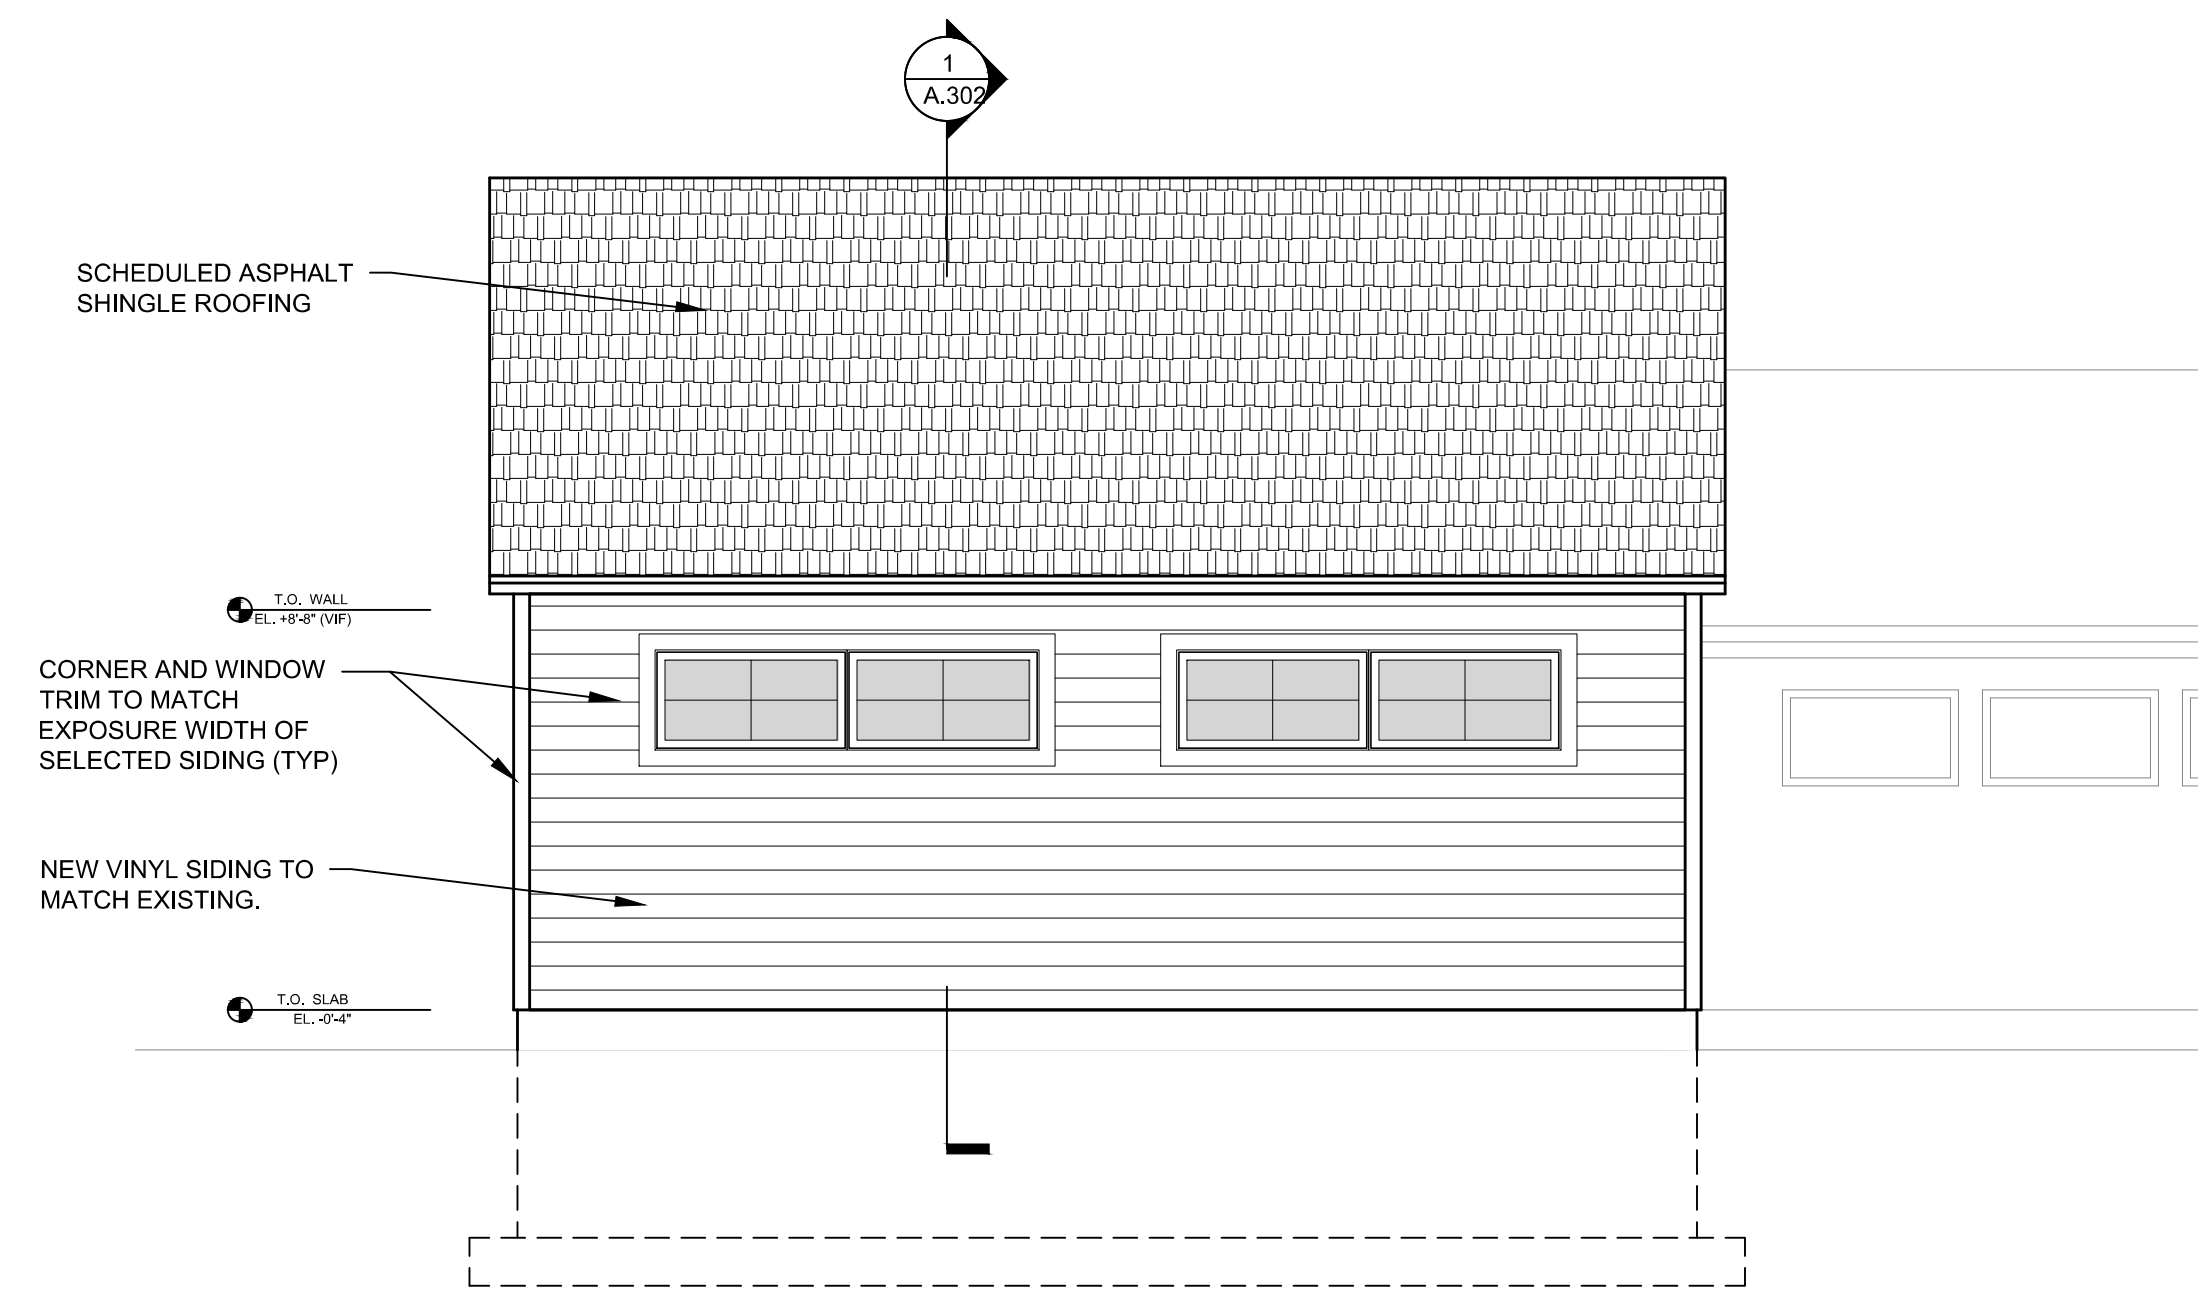

3 EXTERIOR ELEVATION - WEST


SCALE: 1/4" = 1'-0"



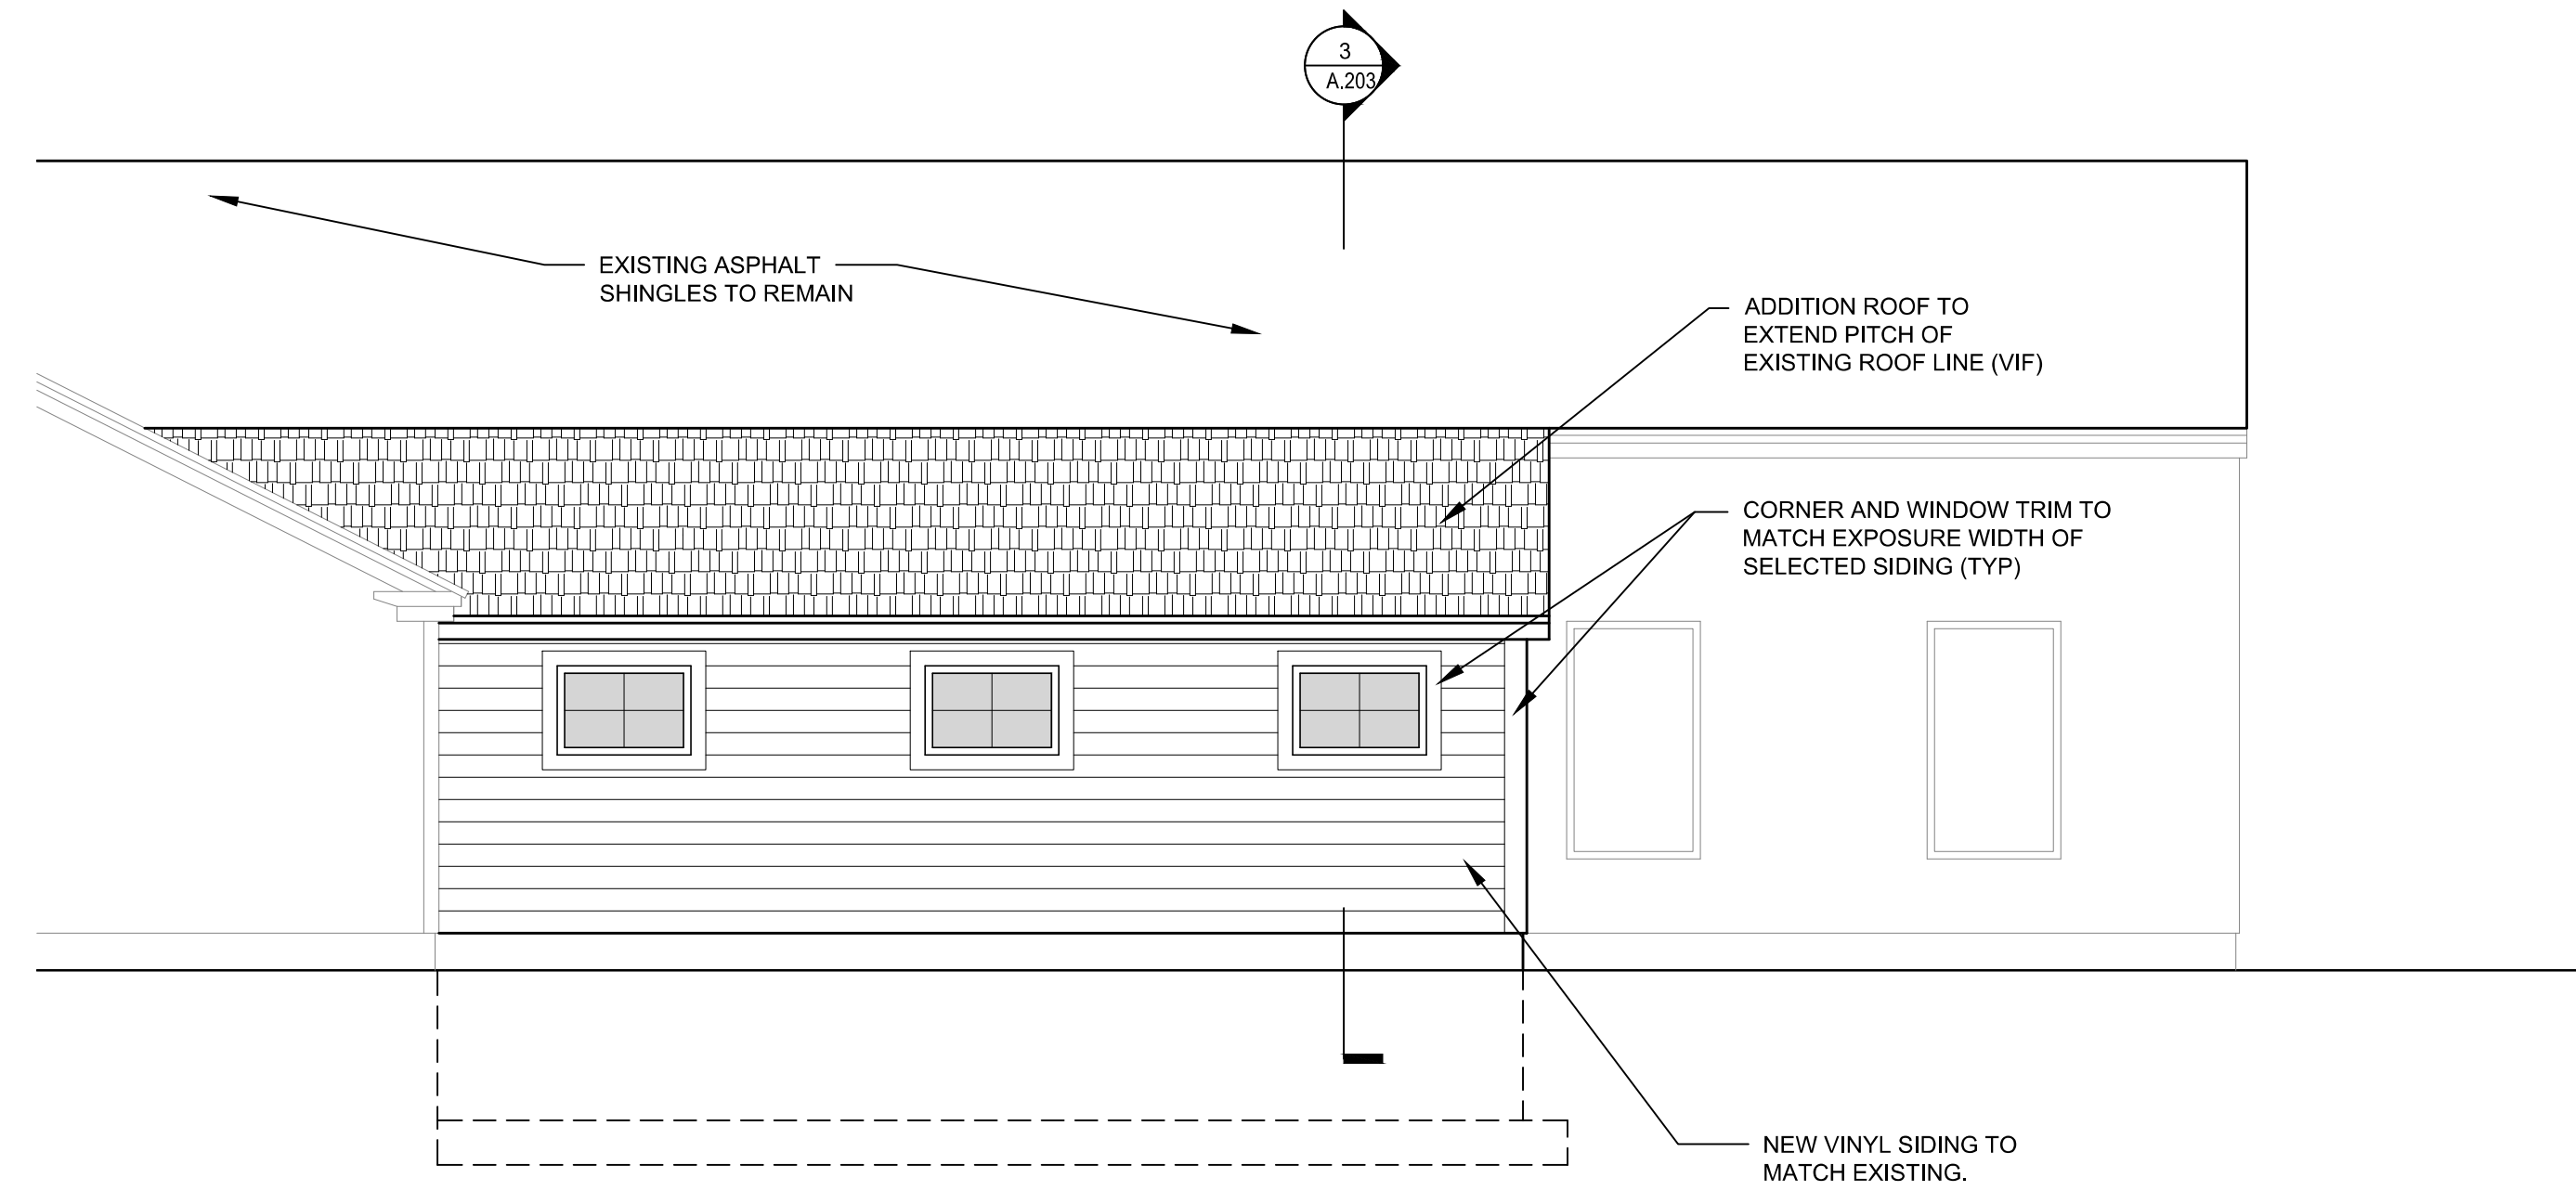


1 EXTERIOR ELEVATION - NORTH

SCALE: 1/4" = 1'-0"

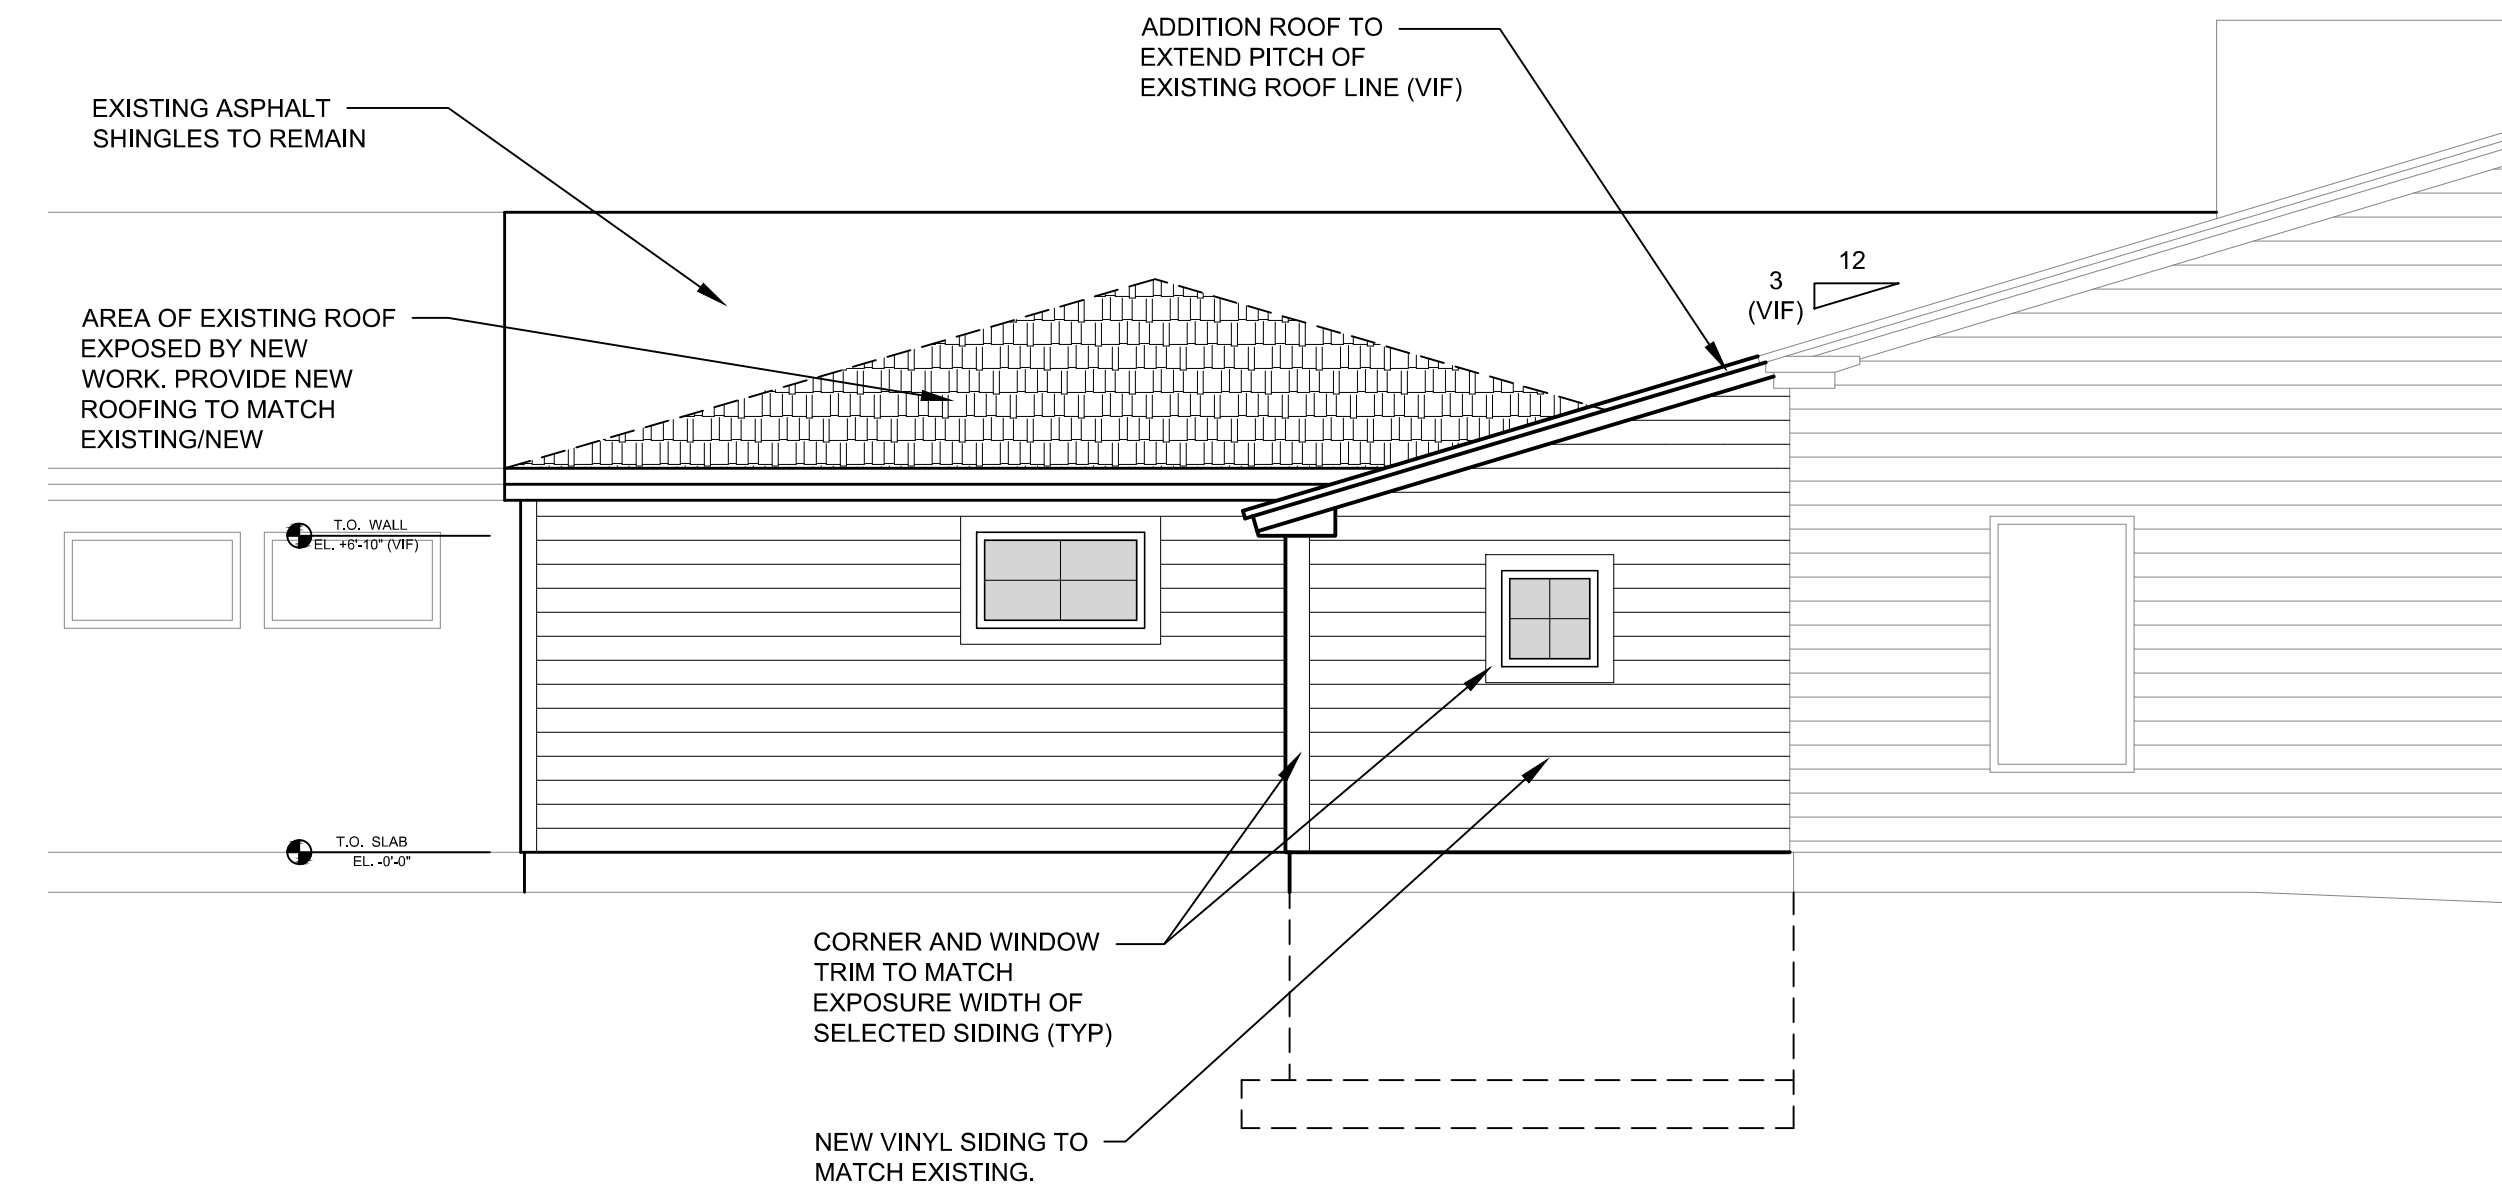


2 EXTERIOR ELEVATION - WEST

SCALE: 1/4" = 1'-0"

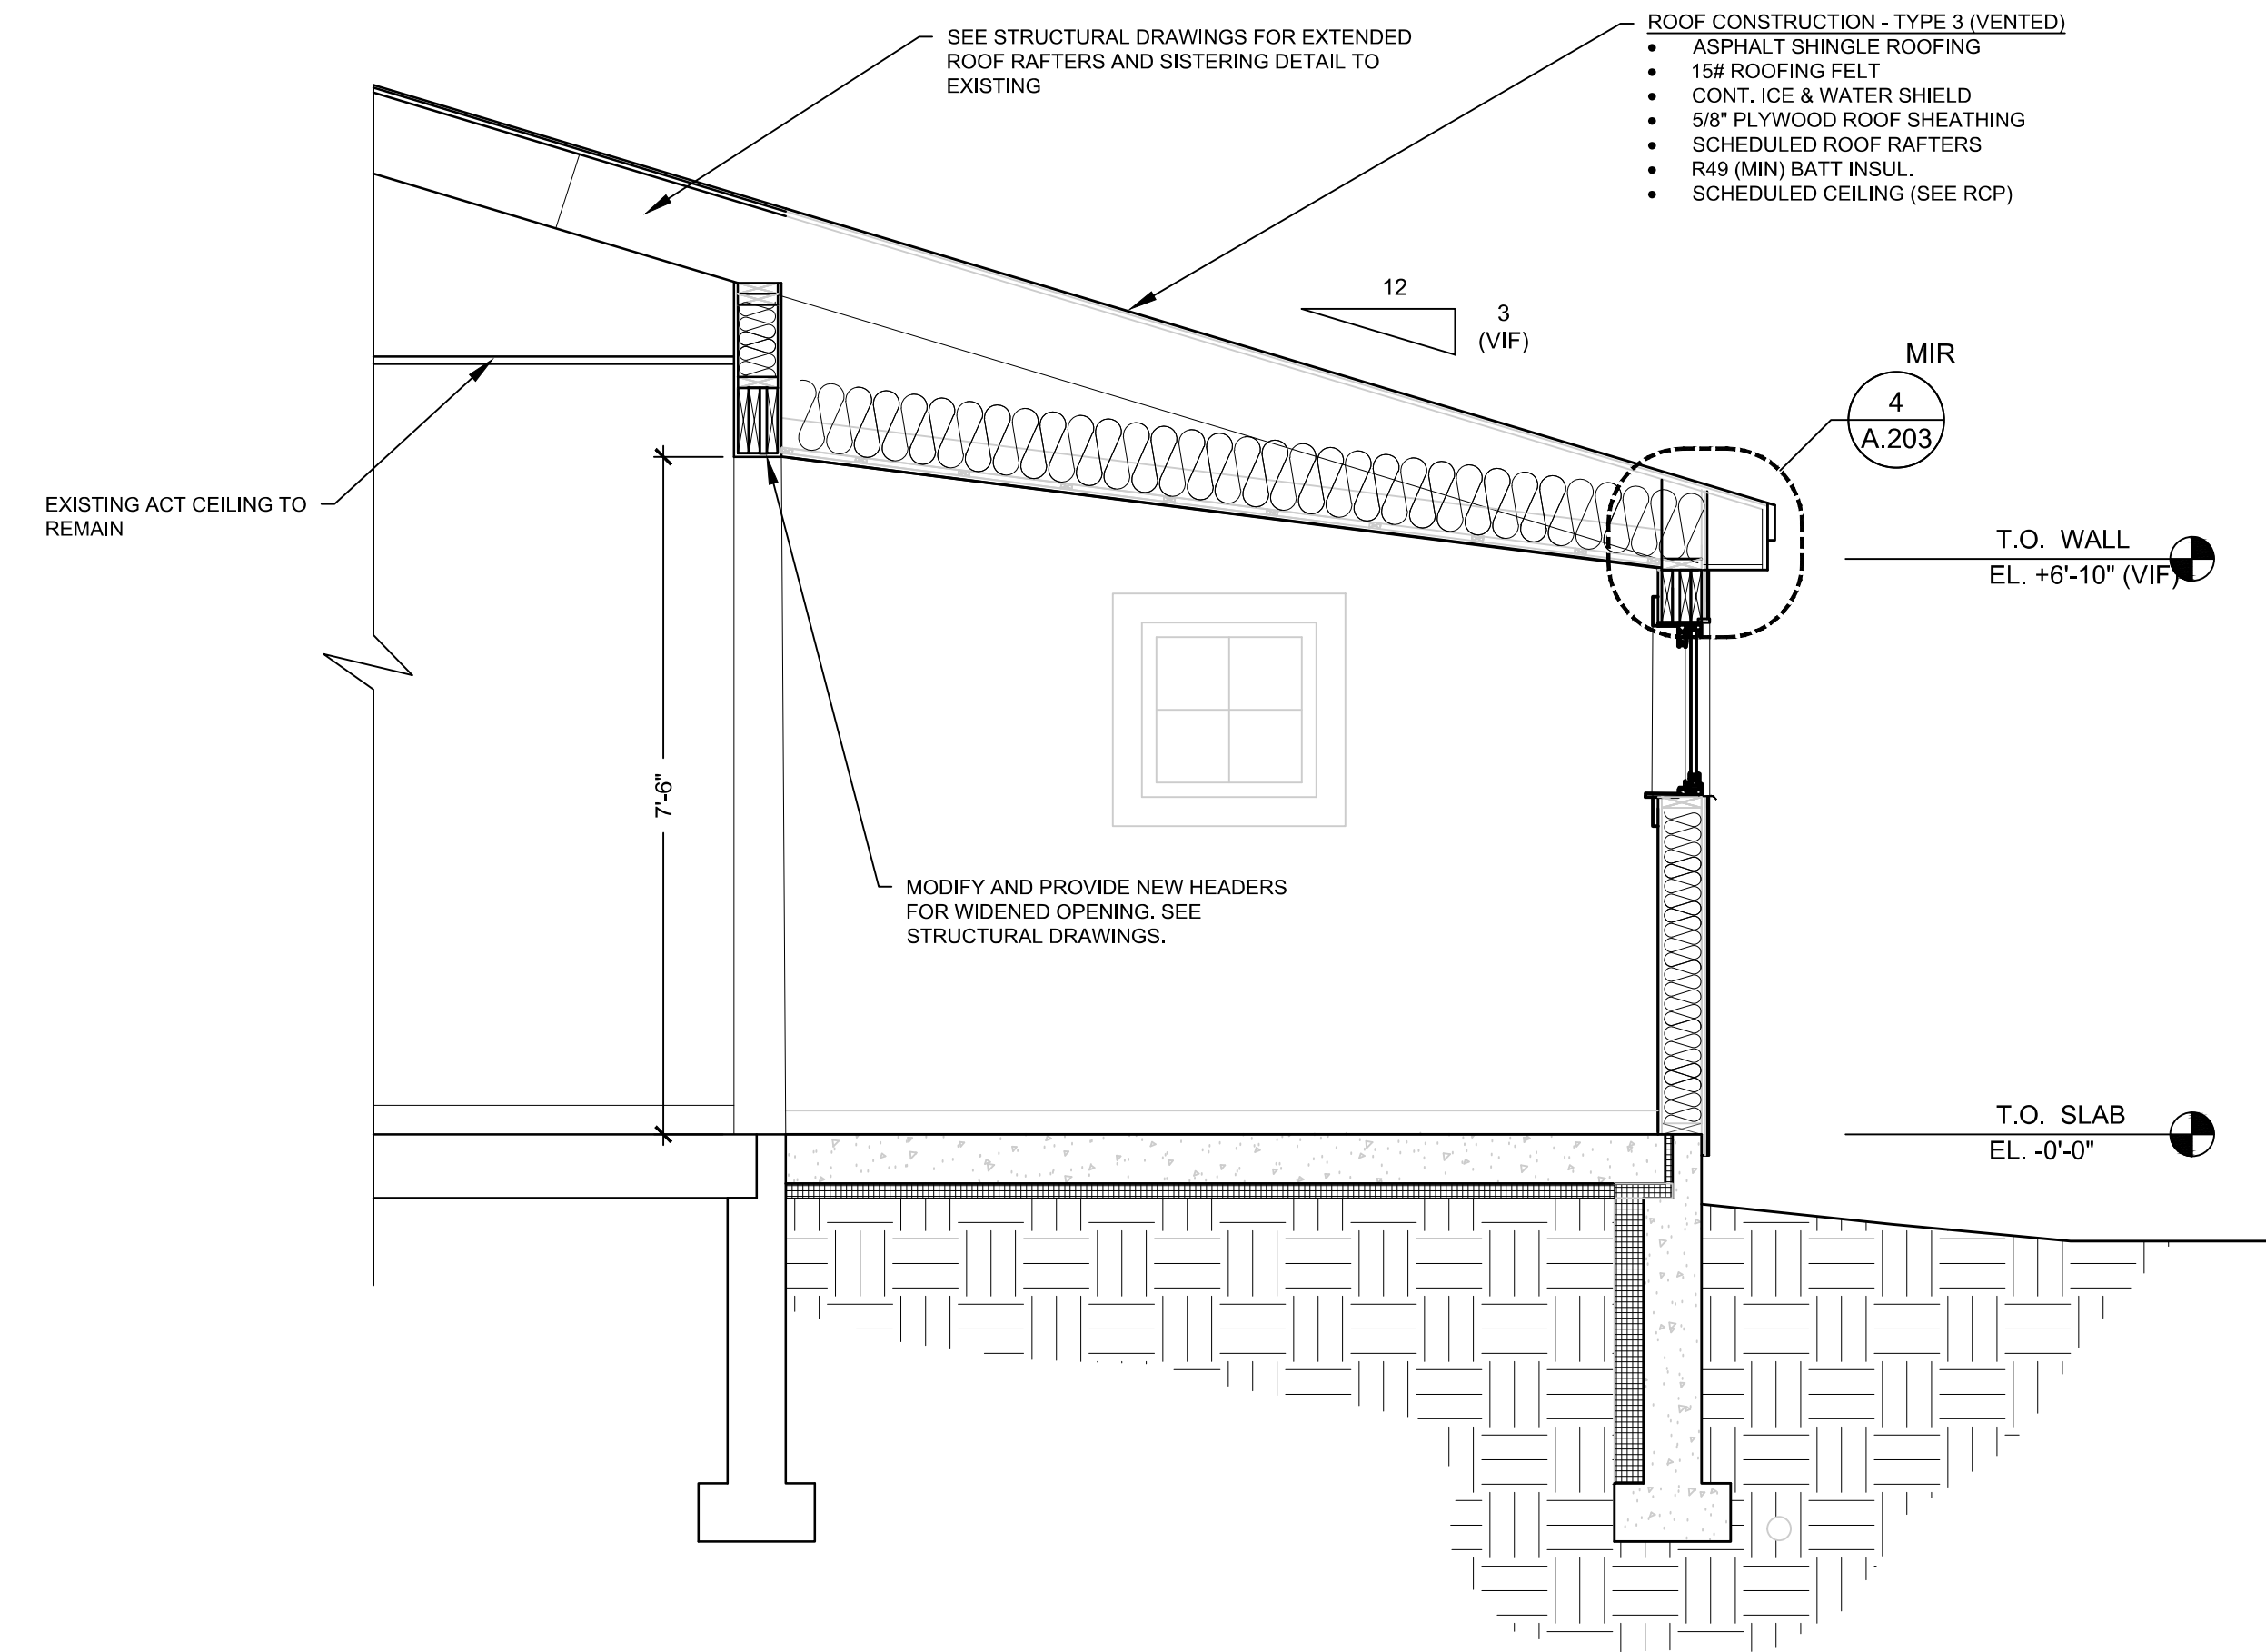

3 BUILDING SECTION

SCALE: 1/2" = 1'-0"

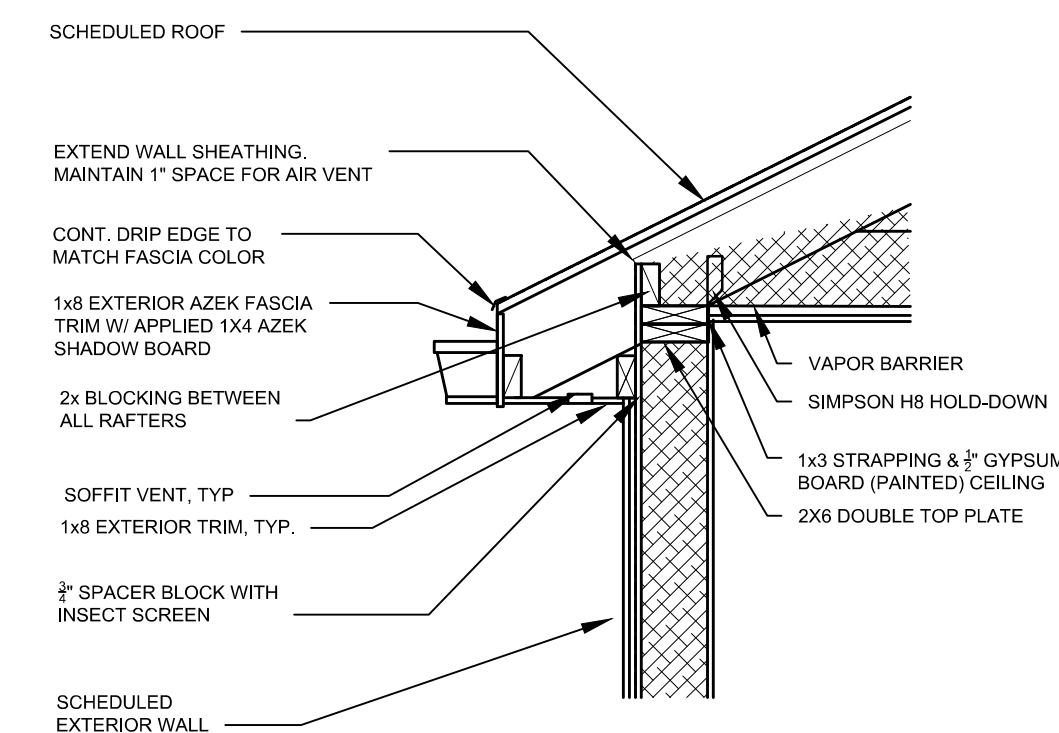

4 SECTION DETAIL - VENTED SOFFIT

SCALE: 3/4" = 1'-0"

