
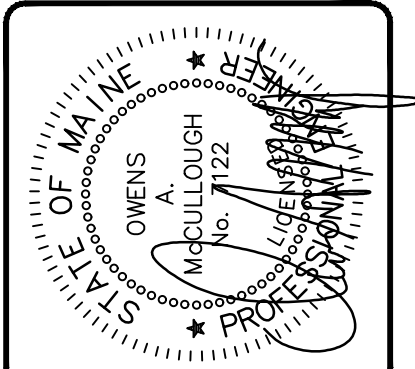
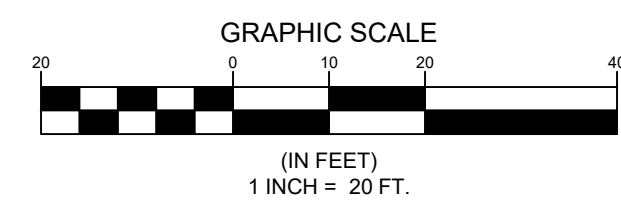


MATCH LINE SEE SHEET 2

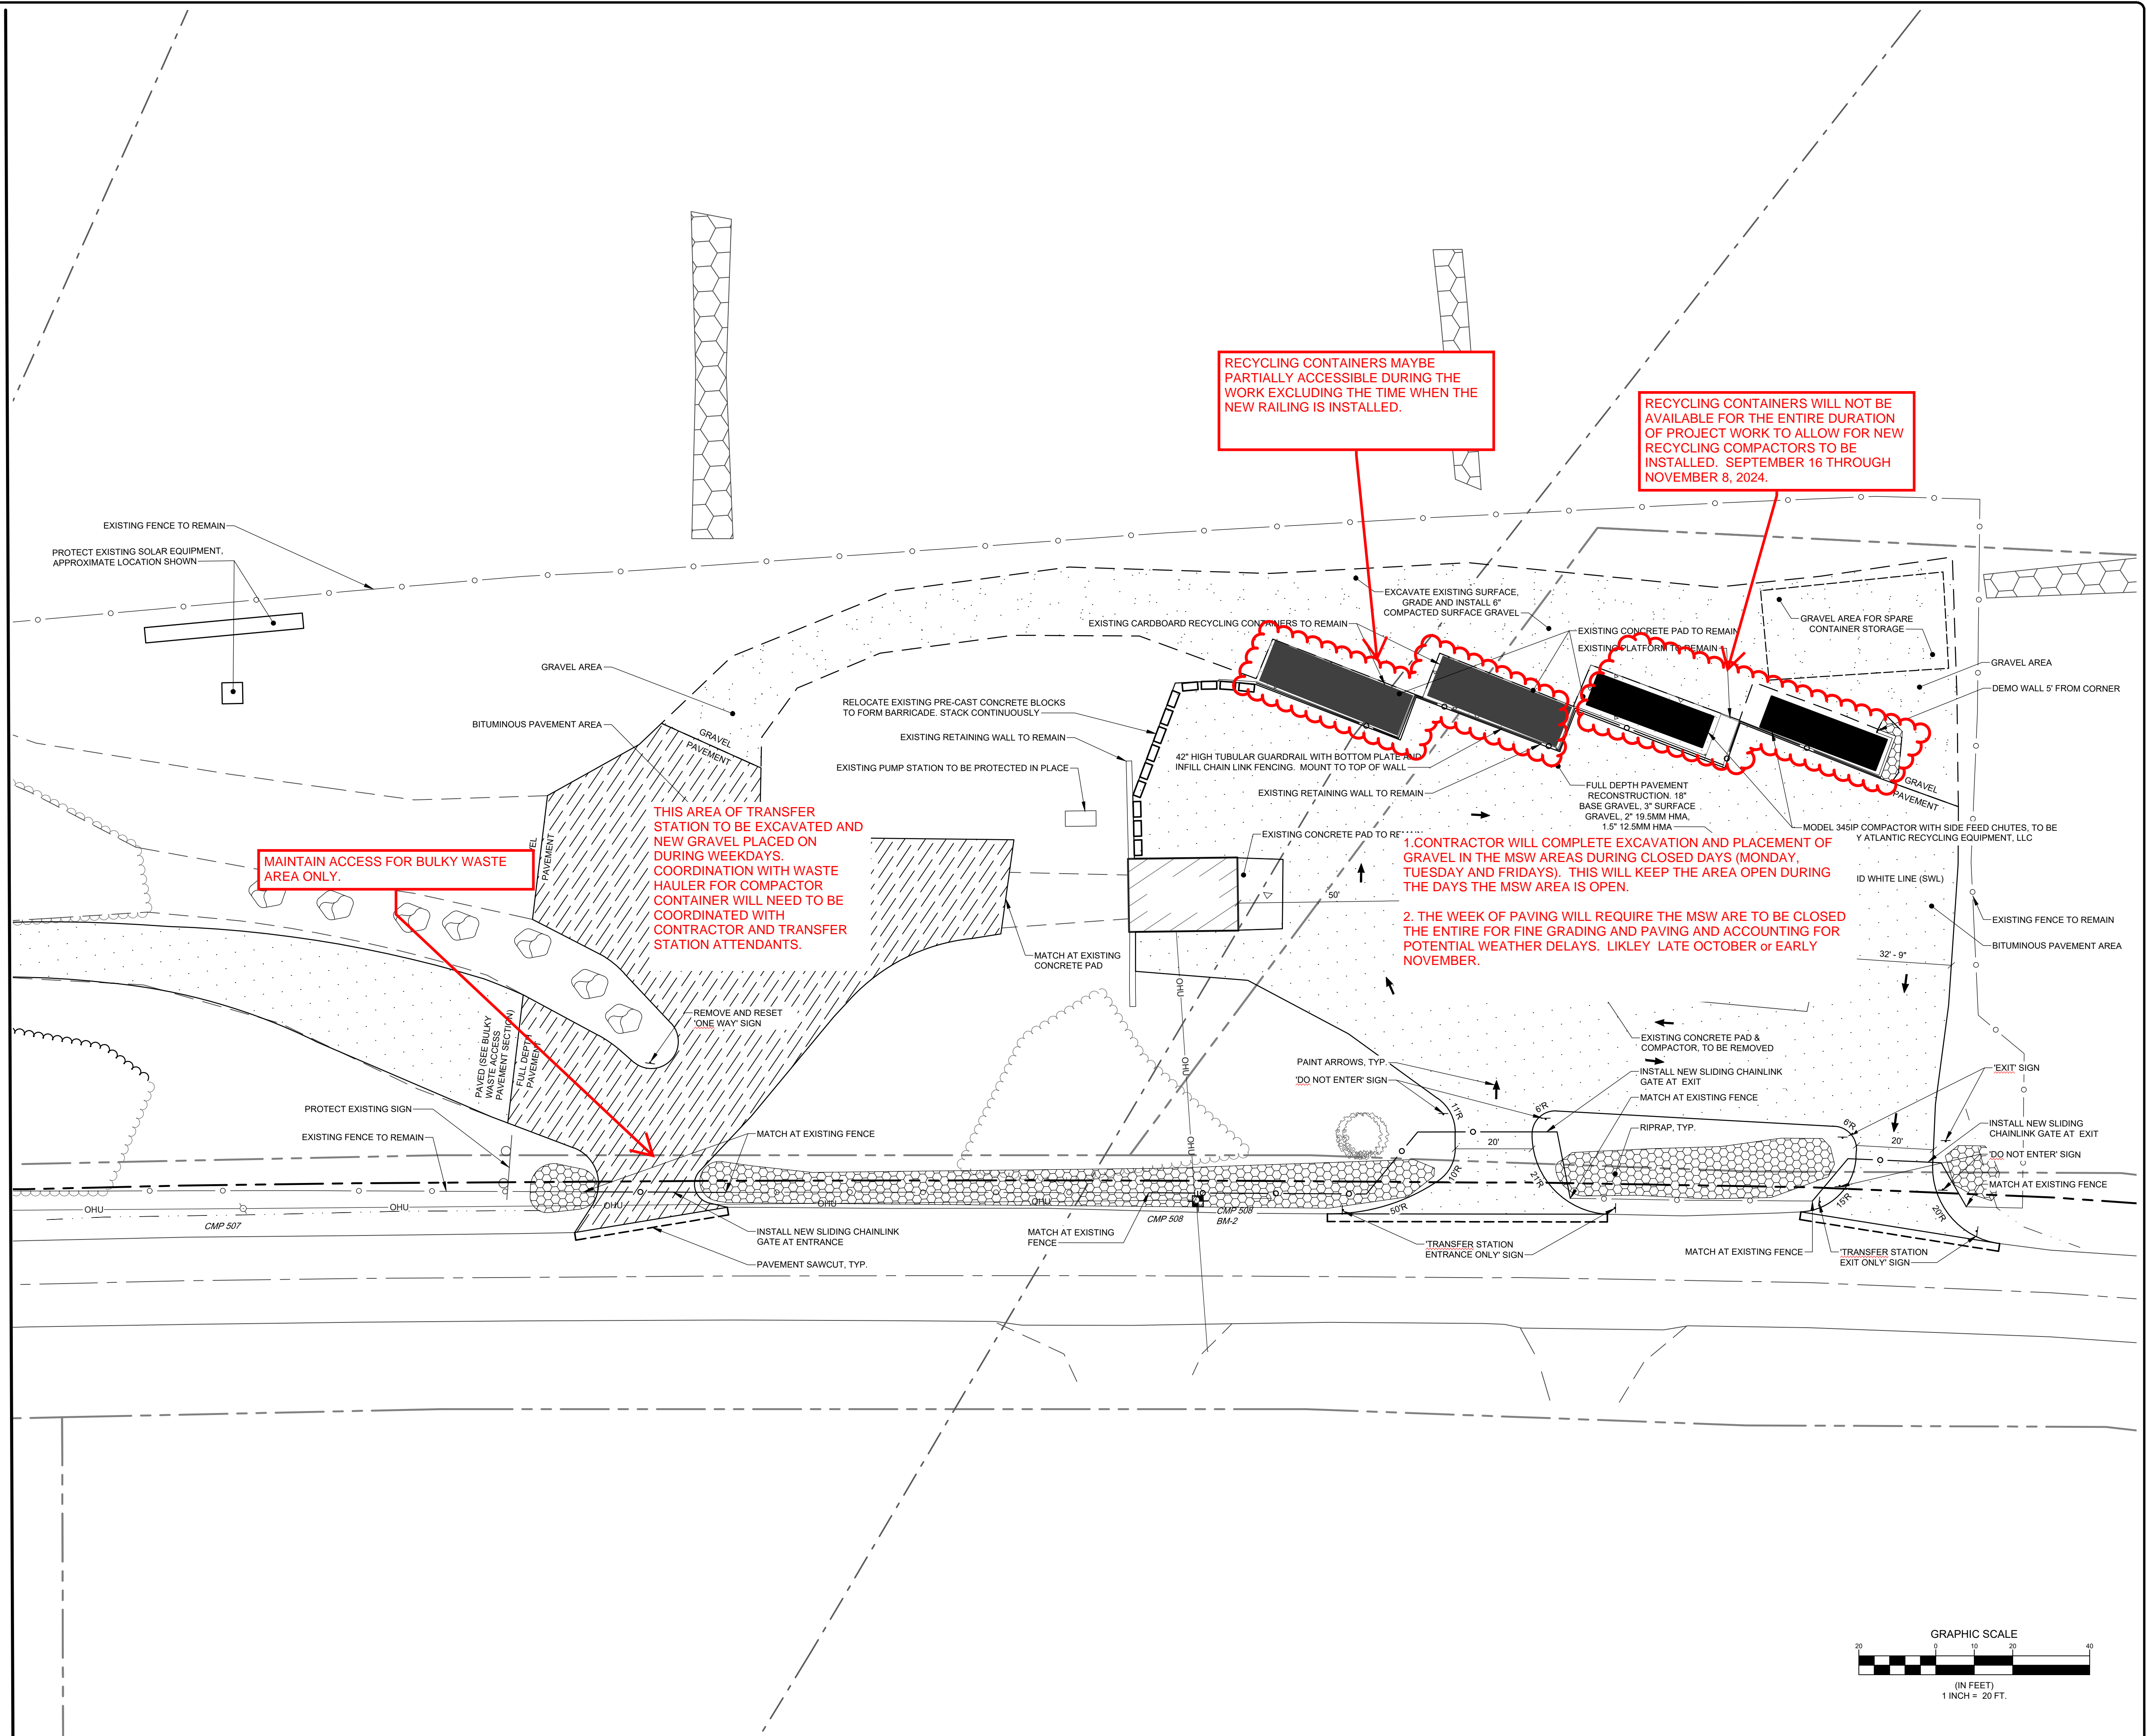

ISSUED FOR CONSTRUCTION	STATUS:
DATE: 08-12-2024	DATE:
BY: OAM	BY:

THIS PLAN SHALL NOT BE MODIFIED WITHOUT WRITTEN PERMISSION FROM SEBAGO TECHNICS, INC. ANY ALTERATIONS, AUTHORIZED OR OTHERWISE, SHALL BE AT THE USER'S SOLE RISK AND WITHOUT LIABILITY TO SEBAGO TECHNICS, INC.

SEBAGO
TECHNICS
75 John Roberts Rd.
Sullivan, ME 04106
South Portland, ME 04106
Tel: 207-200-2100
WWW.SEBAGOTECHNICS.COM

SITE PLAN CHANGE ORDER NO. 1
OF:
MSW CIRCULATION IMPROVEMENTS
449 LEACH HILL ROAD
CASCO, MAINE
FOR:
TOWN OF CASCO
CASCO - 635 MEADOW ROAD
CASCO, ME 04015

DESIGNED	KMK
DRAWN	JIB
CHECKED	OAM
DATE	05/06/2024
SCALE	1" = 20'
PROJECT	20081

F:\Projects\200801\20081\DWG\Design\MSW_Circulation_Improvements\20081_S.dwg - 8/12/2024 2:04 PM - KATHRYN KONOPKO