

SP Site & Sign Location Plan
Scale: NTS

SIGN	SQ FT	QTY	TOTAL	SQ FT ALLOWED
A	81.5	1	81.5	144
D	39.2	1	39.2	44.8
E	31.2	1	31.2	44.8

EGAN SIGN
 222 NORTH KENHORST BOULEVARD, READING, PA 19607
 PHONE: 844.460.6631 | FAX: 610.478.1332 | WWW.EGANSIGN.COM
 This design/engineering proposal will remain the exclusive property of Egan Sign until approved & accepted through purchase by client named directly on drawing and may not be duplicated by other parties or design fee will apply @ \$95 per hour.

TAKE 5
CLIENT
 Take 5 Oil Change
 440 South Church Street
 Suite 700
 Charlotte, NC 28202

LOCATION ADDRESS
 Take 5 Oil Change #TBD
 1405 Nadia Ave
 Chipley, FL 32428

LAYOUT DATES
 10/27/2025 - AR
 10/29/2025 - AR
 11/10/2025 - SK
 12/04/2025 - AR
 12/05/2025 - JG

PROJECT NO.
 34229

PRE-PERMIT SIGN INFO		Property ID:	Take 5 Oil Change
A.) Project Name:	Take 5 Oil Change	Date Completed:	10.24.2025
B.) Street Address:	1405 Nadia Ave Chipley, FL 32428		
C.) City, State Zip:			
D.) Municipal Contact:	Tamara Donjuan		
E.) Contact Phone:	850-638-6350	Email:	tdonjuan@cityofchipley.com
F.) Address, City, ST Zip:	1442 Jackson Avenue Chipley, FL 32428		
G.) Jurisdiction:	City/Town of: City of Chipley	Fax:	
H.) Zone/Category/Class:	Commercial		
I.) Overlay/MSP:			
J.) Permit app fee:	Building \$15, Freestanding \$25		
K.) Permit Process time:			
L.) Permit required if only refacing?	"erect a sign" shall not include any of the foregoing activities when performed as an incident to the change of message	Yes/No	No
M.) Property Owner approval needed?			
N.) Temp./coming-soon Banners allowed?	1 sq ft per 10 ft of frontage; max 2 signs per parcel; max size 32 sq ft per sign, max height 12 ft. Max Area - 32 sq ft per sign	Yes/No	Yes
O.) Temporary freestanding Signs allowed?	A Frame allowed or Banner	Yes/No	Yes
P.) Permit required for Temp Signs? Time allowed:	*MUST BE REMOVED DAILY*	Yes/No	Yes
Q.) Can app. be mailed or must it be submitted in person?			
Note:			
ATTACHED SIGNS			
1.) Formula(Max- Main ID & Secondary):	10% of facade area per building side or 144 sq ft, whichever is smaller.		
2.) Bldg sides/rear:	For principal building: 1 per side. For occupant in multi-occupancy: up to 3 on unit exterior per side.		
3.) Transferrable?			
4.) Does Each elevation have own calc, or is it based on Main Elevation?	See #1		
5.) # allowed:	1 per side	Illumination:	allowed
6.) Max.Overall Height:	18'		
7.) Calculation Method:	Use Smallest geometrical shape		
8.) Exposed raceway for Channel Ltrs allowed?			
9.) Special Wall sign codes:			
10.) Storefront Bldg colors:			
FREESTANDING SIGNS			
1.) Formula(Max- Main ID & Secondary):	Number and size determined by lot frontage (see Table 30-1); e.g. Less than 100 ft: 1 sign up to 24 sq ft, 100-200 ft: 1 sign up to 48 sq ft, 200-300 ft: 1 sign up to 64 sq ft, 300-400 ft: 2 signs up to 81 sq ft, 400+ ft: 3 signs up to 100 sq ft. Minimum spacing, min/max height per table. Max area for individual sign: 24-100 sq ft (depending on frontage)		
2.) # allowed:	1	Illumination:	
3.) Height Max:	18-30 ft (depending on frontage)	Grade-to-sign Clearance:	
4.) Set-back:	Minimum from property line: 10-50 ft (based on sign size and frontage) Calc. Method:		
DIRECTIONAL SIGNS			
1.) # Allowed:	Not addressed in code; submit proposal		
2.) Max. SqFt:	4 SF		
3.) Permit:	Sec.30-2 exempt Signs		
4.) Custom Logo:	Not addressed in code; submit proposal		
DOOR/WINDOW VINYL			
1.) # Allowed:	Regulated by Coverage/SF		
2.) Logos counted in sign area?	Max Sq Ft: Max 25% Coverage		
3.) Included in wall signs?	Permit? Yes		
Note:			
<small>Sign criteria is reported as presented to us as of the "Date Completed". This provider is not responsible for changes in local sign code after the completion date, nor for the review process, interpretations, calculations or fees of local authorities. Where required by local authority, it is understood a permit will be obtained prior to manufacture.</small>			

PRE-PERMIT SIGN INFO - Additional Notes		Property ID:	Take 5 Oil Change																														
VARIANCE																																	
1. Variance Meeting:		App. Deadline:																															
2. Processing Time:		Est. Fees:	\$150 plus mailing costs																														
3. Attorney or expeditor required?	<input type="checkbox"/> Yes <input type="checkbox"/> No	Waiting Period after approval & how Long?																															
4. Documents Required: # sets:		<input type="checkbox"/> Sign Details	<input type="checkbox"/> Engineering Seal <input type="checkbox"/> UL Number																														
5. Probability of approval?		<input type="checkbox"/> Building Elevations	<input type="checkbox"/> Owner Auth. Ltr. <input type="checkbox"/> Property ID#																														
Note:		<input type="checkbox"/> Site Plan	<input type="checkbox"/> Legal Description <input type="checkbox"/> Addl Prof Seals																														
NOTES																																	
<table border="1"> <thead> <tr> <th>Frontage¹</th> <th>Number of Signs²</th> <th>Total³</th> <th>Minimum⁴</th> <th>Maximum⁵</th> </tr> </thead> <tbody> <tr> <td>Less than 100</td> <td>1</td> <td>24/24</td> <td>10/NA</td> <td>18</td> </tr> <tr> <td>At least 100 but less than 200</td> <td>1</td> <td>48/48</td> <td>20/NA</td> <td>22</td> </tr> <tr> <td>At least 200 but less than 300</td> <td>1</td> <td>64/64</td> <td>50/NA</td> <td>24</td> </tr> <tr> <td>At least 300 but less than 400</td> <td>2</td> <td>81/81</td> <td>50/100</td> <td>28</td> </tr> <tr> <td>400 or more</td> <td>3</td> <td>100/100</td> <td>50/100</td> <td>30</td> </tr> </tbody> </table> <p>Notes: ¹ On a public right-of-way, in feet. ² Number of allowed signs. ³ Sign area allowed/maximum sign area for individual sign, in square feet. ⁴ Distance from any side property line/other permanent ground sign on the same site, in feet. ⁵ Height, in feet.</p>				Frontage ¹	Number of Signs ²	Total ³	Minimum ⁴	Maximum ⁵	Less than 100	1	24/24	10/NA	18	At least 100 but less than 200	1	48/48	20/NA	22	At least 200 but less than 300	1	64/64	50/NA	24	At least 300 but less than 400	2	81/81	50/100	28	400 or more	3	100/100	50/100	30
Frontage ¹	Number of Signs ²	Total ³	Minimum ⁴	Maximum ⁵																													
Less than 100	1	24/24	10/NA	18																													
At least 100 but less than 200	1	48/48	20/NA	22																													
At least 200 but less than 300	1	64/64	50/NA	24																													
At least 300 but less than 400	2	81/81	50/100	28																													
400 or more	3	100/100	50/100	30																													

SC Sign Code Information

EGAN SIGN
 222 NORTH KENHORST BOULEVARD, READING, PA 19607
 PHONE: 844.460.6631 | FAX: 610.478.1332 | WWW.EGANSIGN.COM

This design/engineering proposal will remain the exclusive property of Egan Sign until approved & accepted through purchase by client named directly on drawing and may not be duplicated by other parties or design fee will apply @ \$95 per hour.



CLIENT
 Take 5 Oil Change
 440 South Church Street
 Suite 700
 Charlotte, NC 28202

LOCATION ADDRESS
 Take 5 Oil Change #TBD
 1405 Nadia Ave
 Chipley, FL 32428

LAYOUT DATES
 10/27/2025 - AR
 10/29/2025 - AR
 11/10/2025 - SK
 12/04/2025 - AR
 12/05/2025 - JG

PROJECT NO.
 34229

Quantity

Square Footage

81.5 Sq Ft total

Square Footage Calculation


Code: 10% of facade area per bldg side or 144 sf; whichever is less

Calculation: $10\% * (281'' * 949'') / 144 = 185.2$ sf

Allowed: 144 sf

Description

Color Key

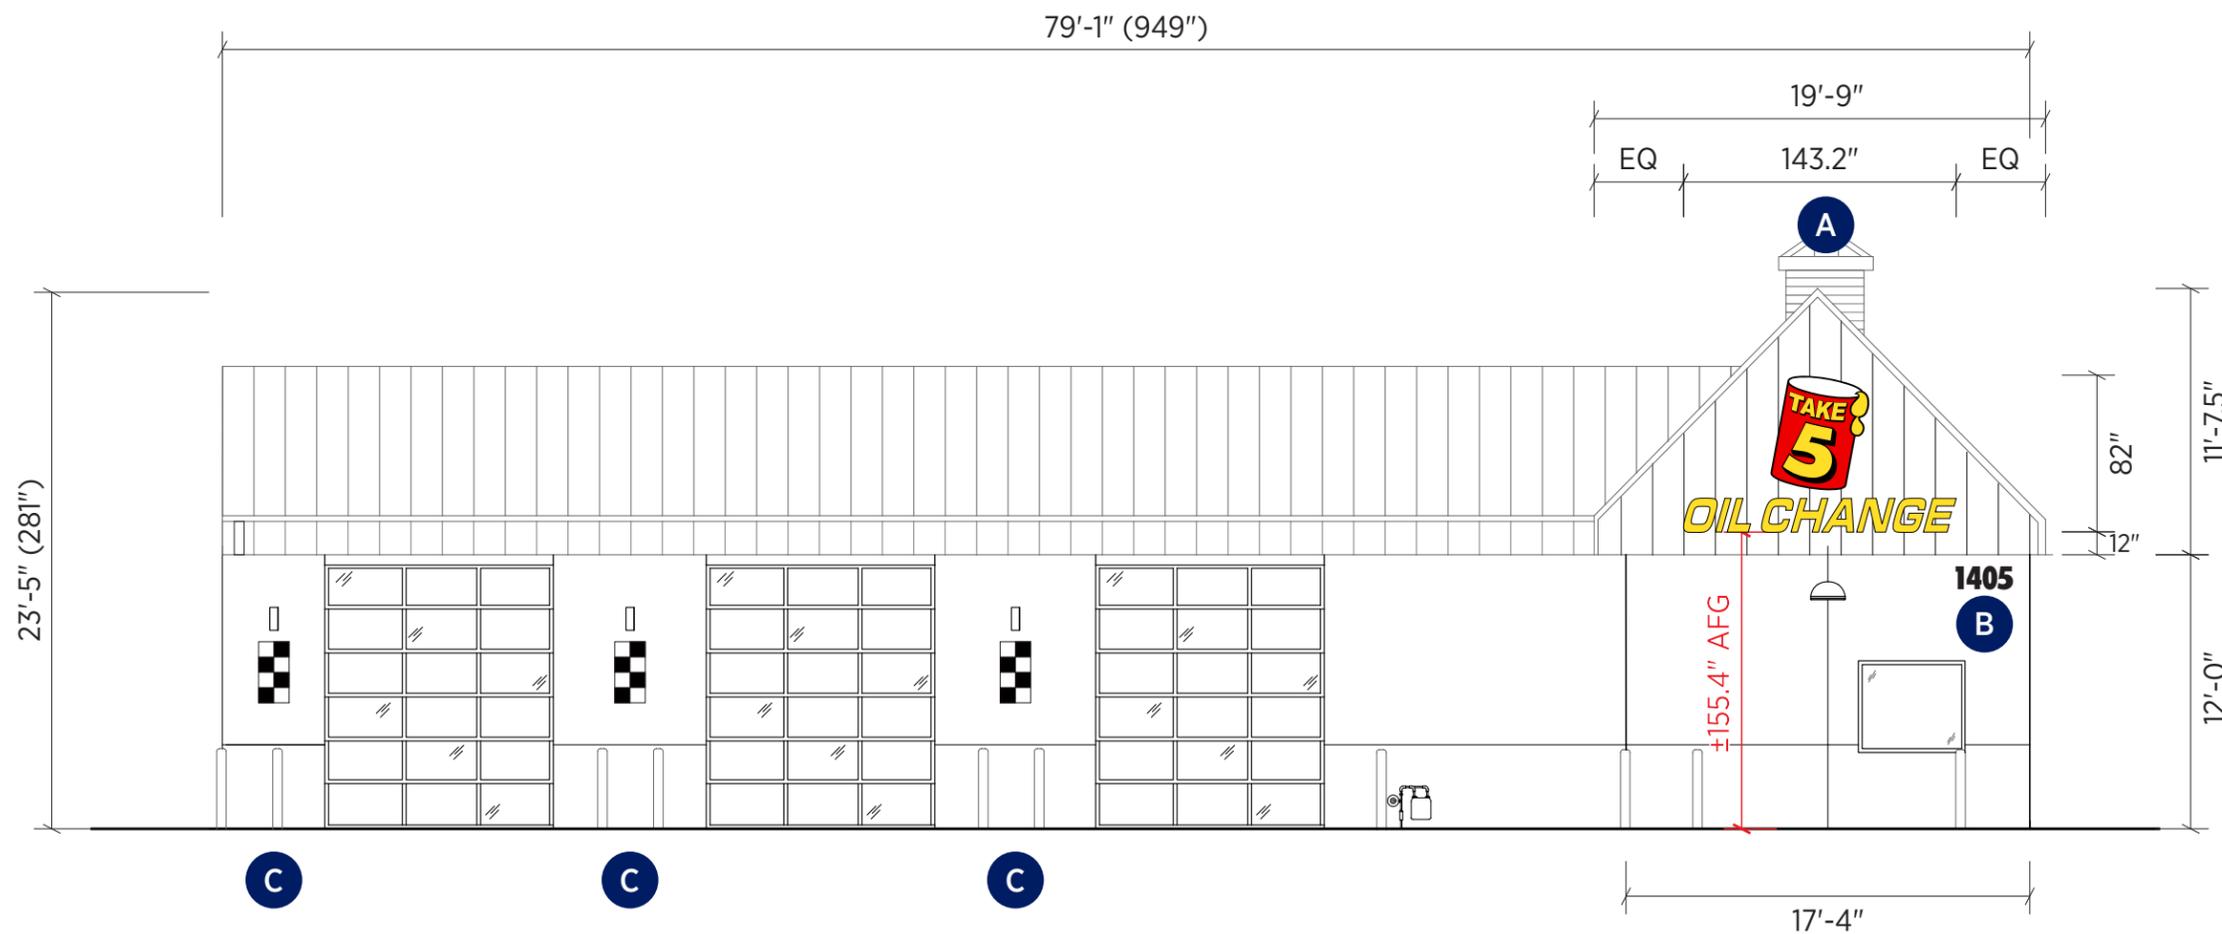

Elevation Drawings: East

Scale: 1/8" = 1'-0"



EGAN SIGN

222 NORTH KENHORST BOULEVARD, READING, PA 19607
PHONE: 844.460.6631 | FAX: 610.478.1332 | WWW.EGANSIGN.COM

This design/engineering proposal will remain the exclusive property of Egan Sign until approved & accepted through purchase by client named directly on drawing and may not be duplicated by other parties or design fee will apply @ \$95 per hour.




CLIENT
Take 5 Oil Change
440 South Church Street
Suite 700
Charlotte, NC 28202

LOCATION ADDRESS
Take 5 Oil Change #TBD
1405 Nadia Ave
Chipley, FL 32428

LAYOUT DATES
10/27/2025 - AR
10/29/2025 - AR
11/10/2025 - SK
12/04/2025 - AR
12/05/2025 - JG

PROJECT NO.
34229

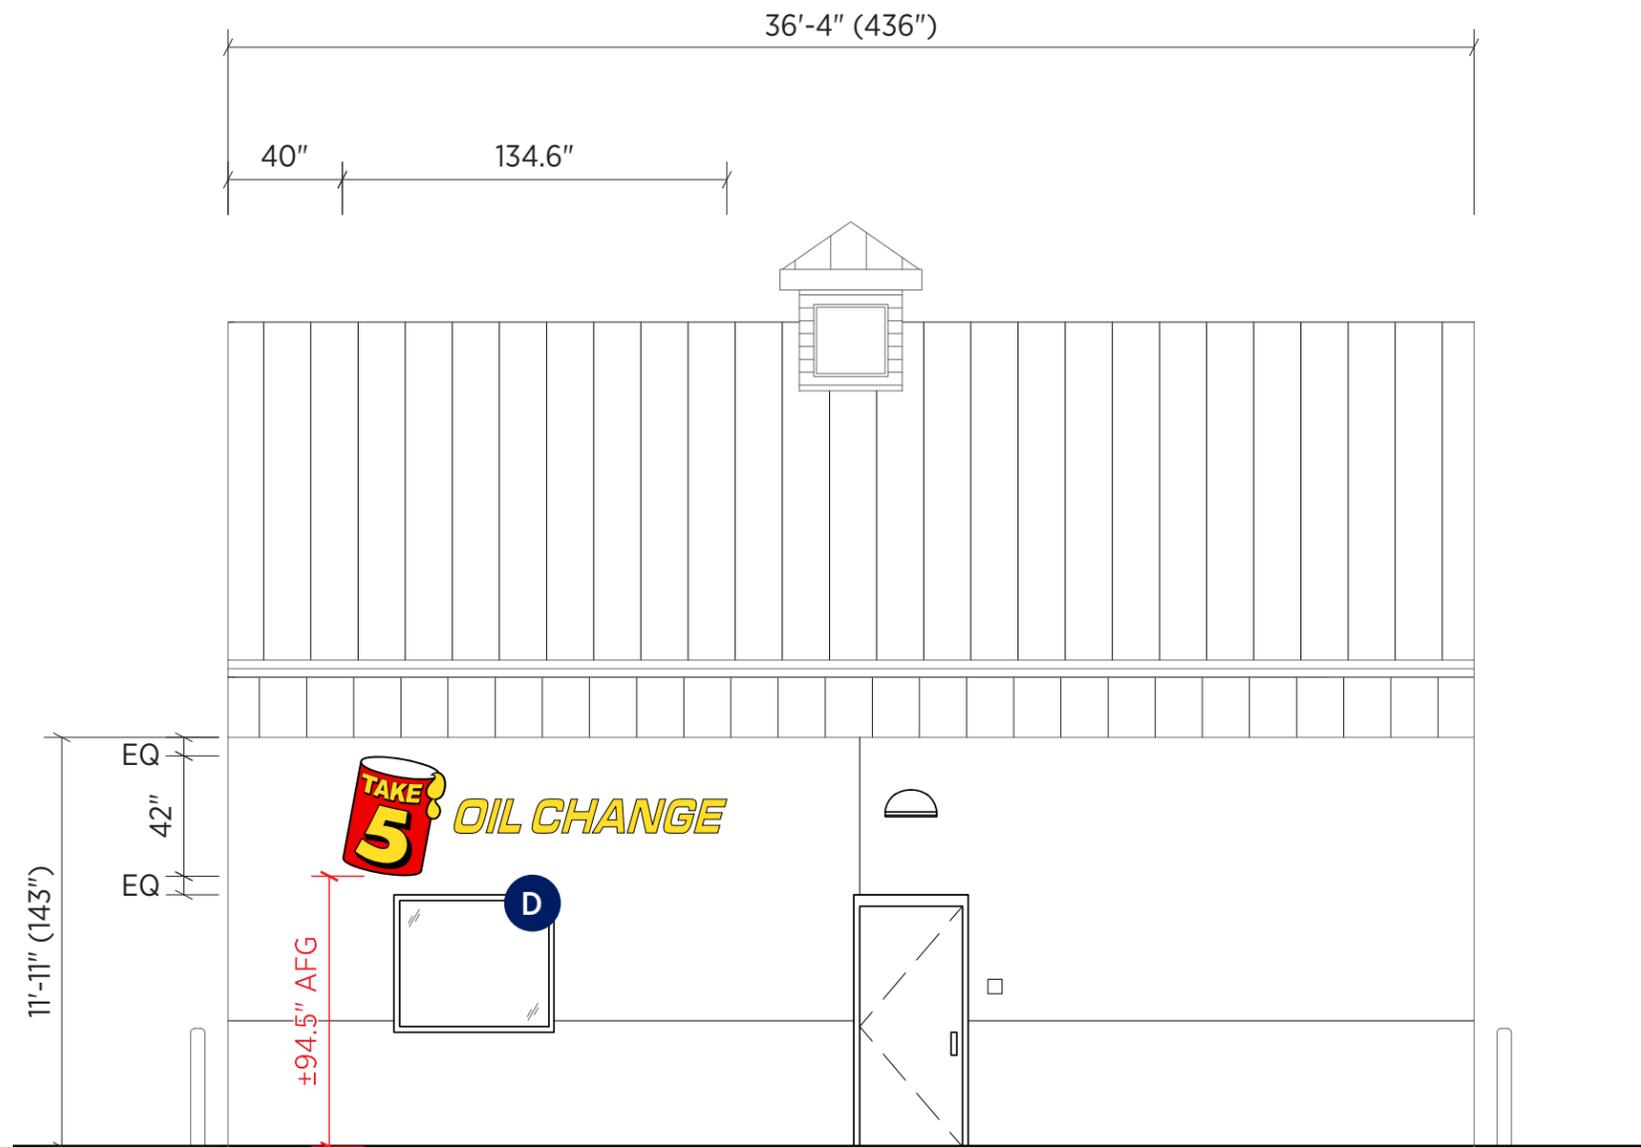

Quantity

Square Footage

39.2 Sq Ft total

Square Footage Calculation

Code: 10% of facade area per bldg side or 144 sf; whichever is less

Calculation: 10% * (148" * 436"/144) = 44.8 sf

Allowed: 44.8 sf

Description

Color Key



Elevation Drawings: North

Scale: 3/16" = 1'-0"



EGAN SIGN

222 NORTH KENHORST BOULEVARD, READING, PA 19607
 PHONE: 844.460.6631 | FAX: 610.478.1332 | WWW.EGANSIGN.COM

This design/engineering proposal will remain the exclusive property of Egan Sign until approved & accepted through purchase by client named directly on drawing and may not be duplicated by other parties or design fee will apply @ \$95 per hour.




CLIENT
 Take 5 Oil Change
 440 South Church Street
 Suite 700
 Charlotte, NC 28202

LOCATION ADDRESS
 Take 5 Oil Change #TBD
 1405 Nadia Ave
 Chipley, FL 32428

LAYOUT DATES
 10/27/2025 - AR
 10/29/2025 - AR
 11/10/2025 - SK
 12/04/2025 - AR
 12/05/2025 - JG

PROJECT NO.
 34229

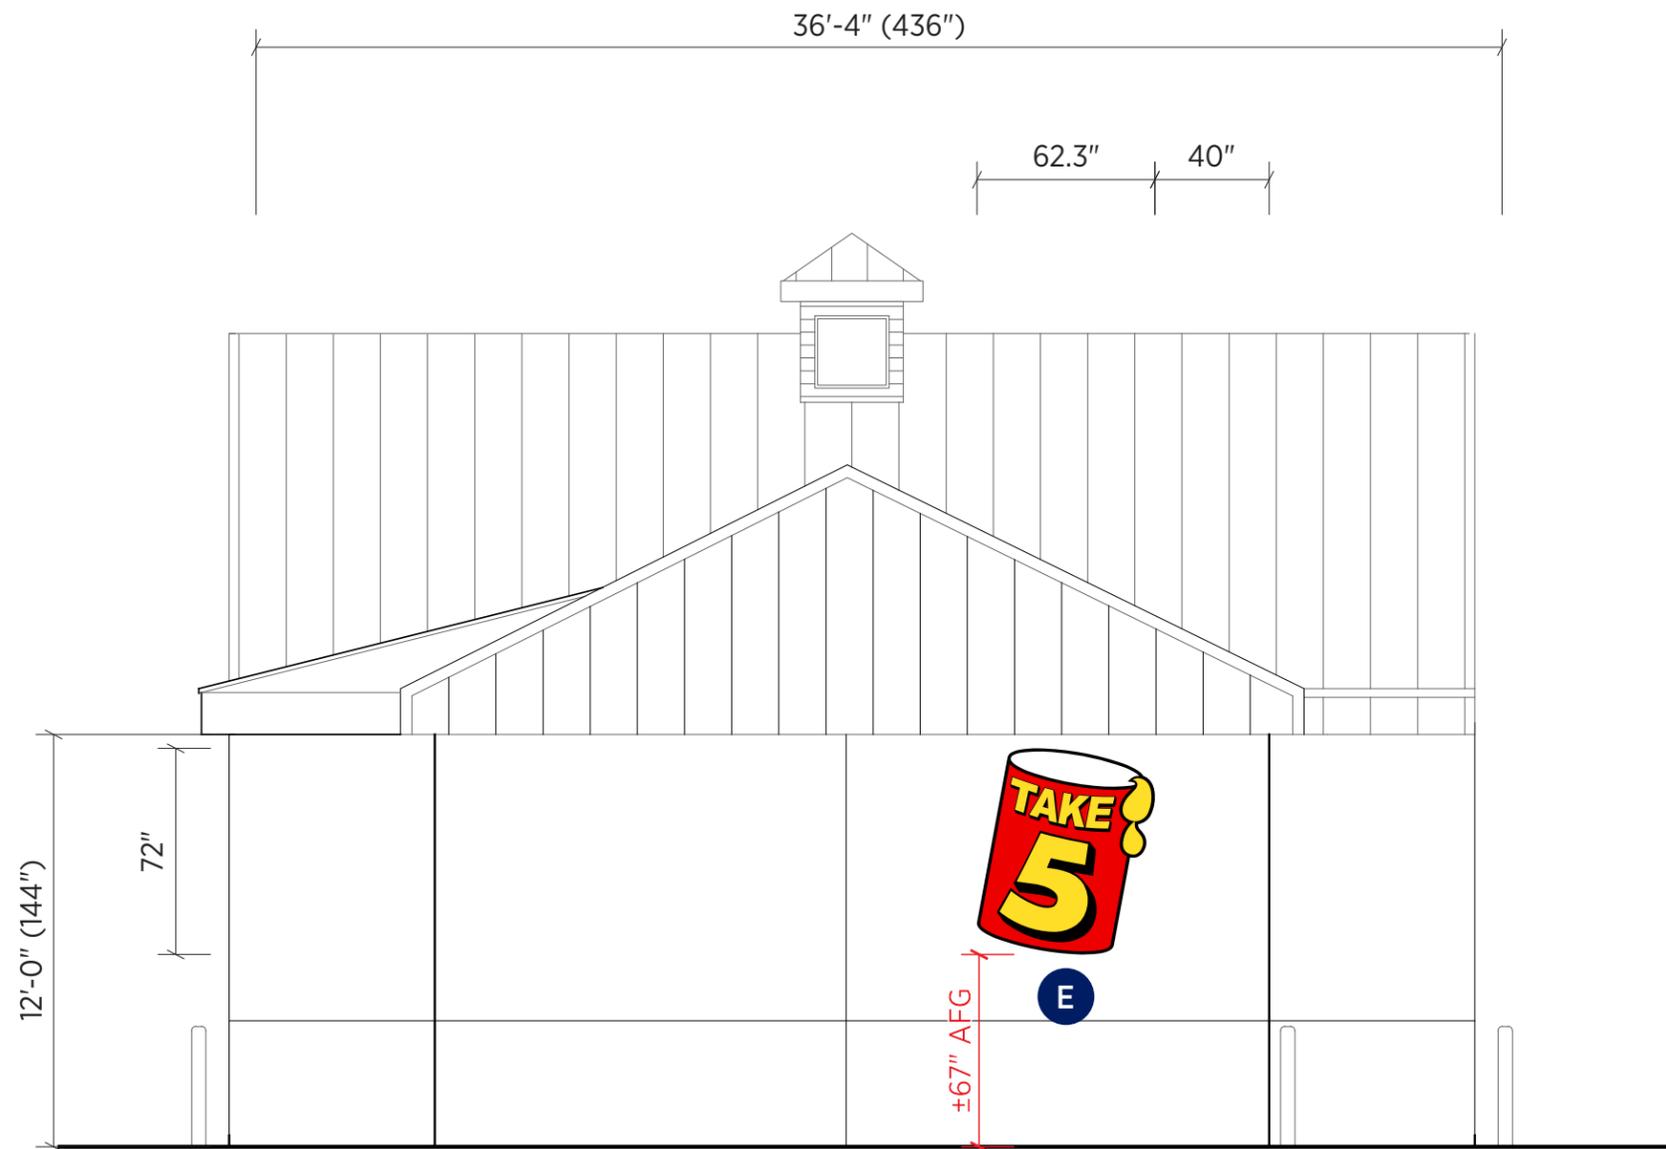

Quantity

Square Footage

31.2 Sq Ft total

Square Footage Calculation

Code: 10% of facade area per bldg side or 144 sf; whichever is less

Calculation: $10\% * (148'' * 436''/144) = 44.8 \text{ sf}$

Allowed: 44.8 sf

Description

Color Key



Elevation Drawings: South

Scale: 3/16" = 1'-0"



EGAN SIGN

222 NORTH KENHORST BOULEVARD, READING, PA 19607
 PHONE: 844.460.6631 | FAX: 610.478.1332 | WWW.EGANSIGN.COM

This design/engineering proposal will remain the exclusive property of Egan Sign until approved & accepted through purchase by client named directly on drawing and may not be duplicated by other parties or design fee will apply @ \$95 per hour.



CLIENT
 Take 5 Oil Change
 440 South Church Street
 Suite 700
 Charlotte, NC 28202

LOCATION ADDRESS
 Take 5 Oil Change #TBD
 1405 Nadia Ave
 Chipley, FL 32428

LAYOUT DATES
 10/27/2025 - AR
 10/29/2025 - AR
 11/10/2025 - SK
 12/04/2025 - AR
 12/05/2025 - JG

PROJECT NO.
 34229

Quantity


Square Footage

21.6 Sq Ft total

Square Footage Calculation

Description

Color Key

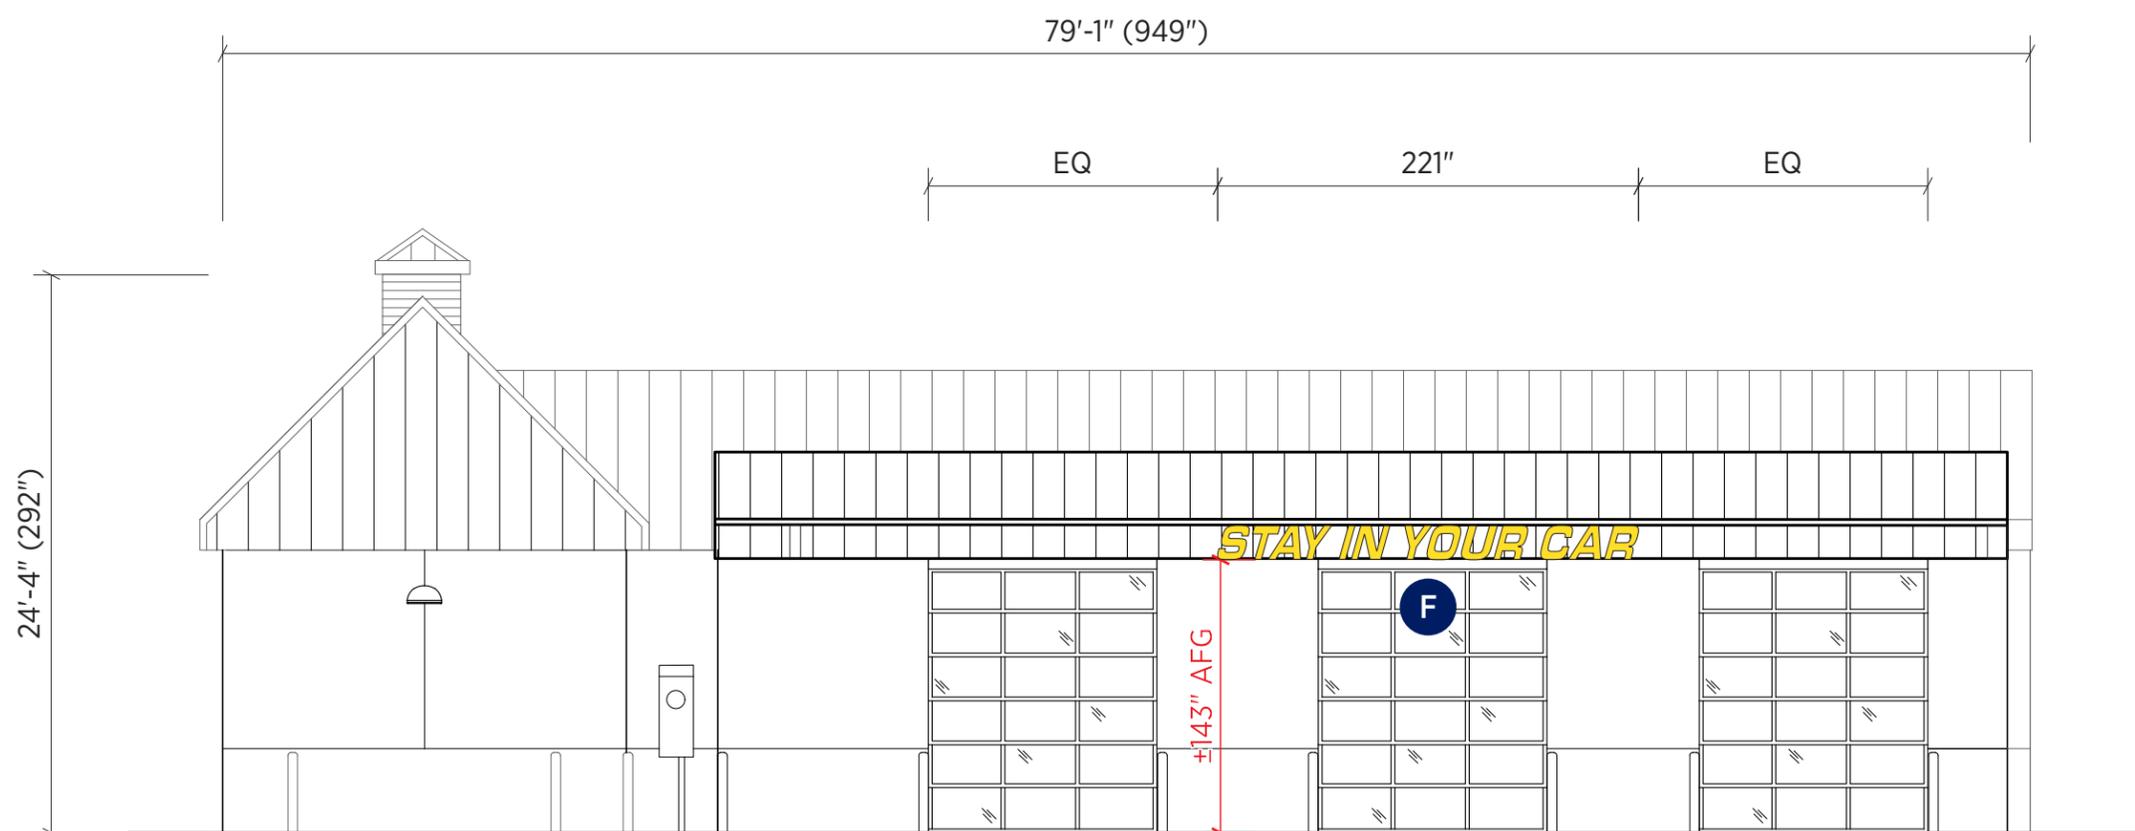

EL Elevation Drawings: West
Scale: 1/8" = 1'-0"



222 NORTH KENHORST BOULEVARD, READING, PA 19607
PHONE: 844.460.6631 | FAX: 610.478.1332 | WWW.EGANSIGN.COM

This design/engineering proposal will remain the exclusive property of Egan Sign until approved & accepted through purchase by client named directly on drawing and may not be duplicated by other parties or design fee will apply @ \$95 per hour.




CLIENT
Take 5 Oil Change
440 South Church Street
Suite 700
Charlotte, NC 28202

LOCATION ADDRESS
Take 5 Oil Change #TBD
1405 Nadia Ave
Chipley, FL 32428

LAYOUT DATES
10/27/2025 - AR
10/29/2025 - AR
11/10/2025 - SK
12/04/2025 - AR
12/05/2025 - JG

PROJECT NO.
34229

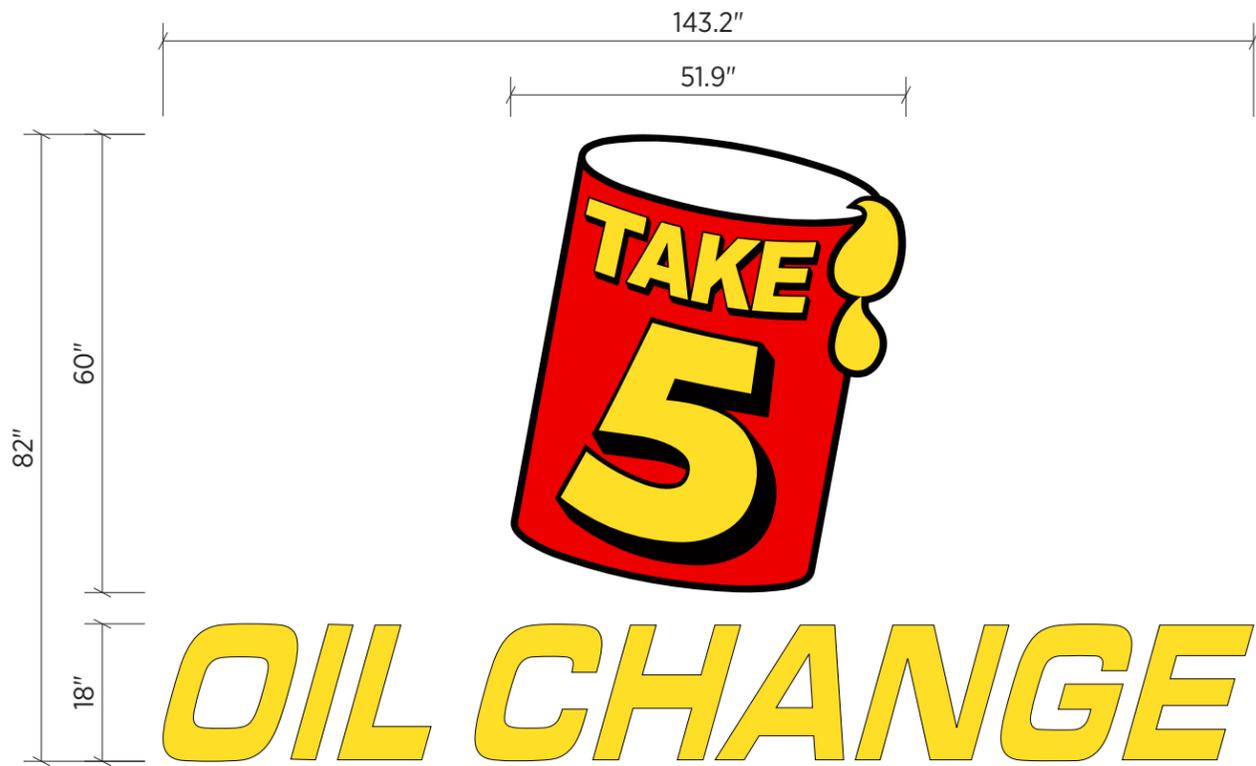

NIGHT RENDERING



Quantity

1

Square Footage

81.5 Sq Ft

Square Footage Calculation

Description

Provide LED illuminated channel letters w/ digitally printed graphics; installed flush to facade.

Color Key


- PMS 2347 C
- PMS 107 C
- Black
- White

CROSS SECTION OF UL LISTED CHANNEL LETTERS w/ LEDS

- (1) 1" PLASTIC TRIM CAP PAINTED BLACK
- (2) 3/16" ACRYLIC FACE W/ DIGITALLY PRINTED GRAPHICS/TRANSLUCENT VINYL TO MATCH COLOR KEY
- (3) .040 ALUMINUM RETURN PAINTED BLACK (.063 BACK)
- (4) 1/4" DRAIN HOLES (Min. 2 per letter)
- (5) LED ILLUMINATION
- (6) LED POWER SUPPLY
- (7) FACADE
- (8) LOW VOLTAGE CLASS 2 POWER LINE
- (9) MOUNTING HARDWARE (3/8"x5" Bolts)
- (10) EXISTING 120 VOLT SERVICE

This sign is intended to be installed in accordance with the requirements of Article 600 of the National Electrical Code and/or other applicable local codes.

This includes proper grounding and bonding of the sign.

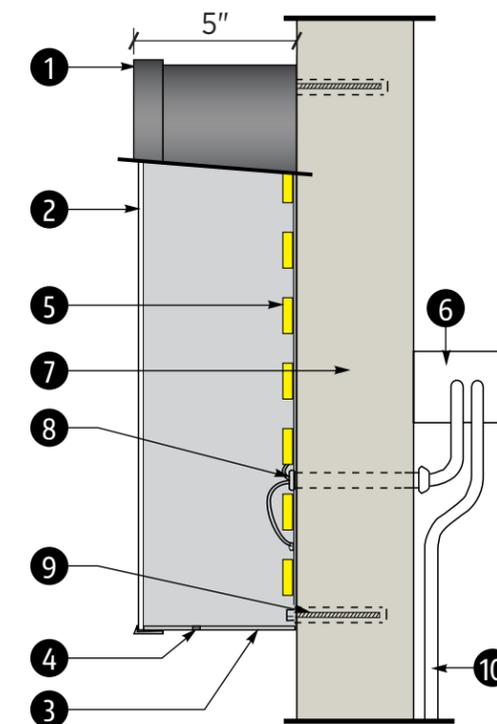

A **Illuminated Channel Letters**
Scale: 1/2"=1'-0"

EGAN SIGN
222 NORTH KENHORST BOULEVARD, READING, PA 19607
PHONE: 844.460.6631 | FAX: 610.478.1332 | WWW.EGANSIGN.COM
This design/engineering proposal will remain the exclusive property of Egan Sign until approved & accepted through purchase by client named directly on drawing and may not be duplicated by other parties or design fee will apply @ \$95 per hour.


 **CLIENT**
Take 5 Oil Change
440 South Church Street
Suite 700
Charlotte, NC 28202

LOCATION ADDRESS
Take 5 Oil Change #TBD
1405 Nadia Ave
Chipley, FL 32428

LAYOUT DATES
10/27/2025 - AR
10/29/2025 - AR
11/10/2025 - SK
12/04/2025 - AR
12/05/2025 - JG

PROJECT NO.
34229

29"
12"
1405

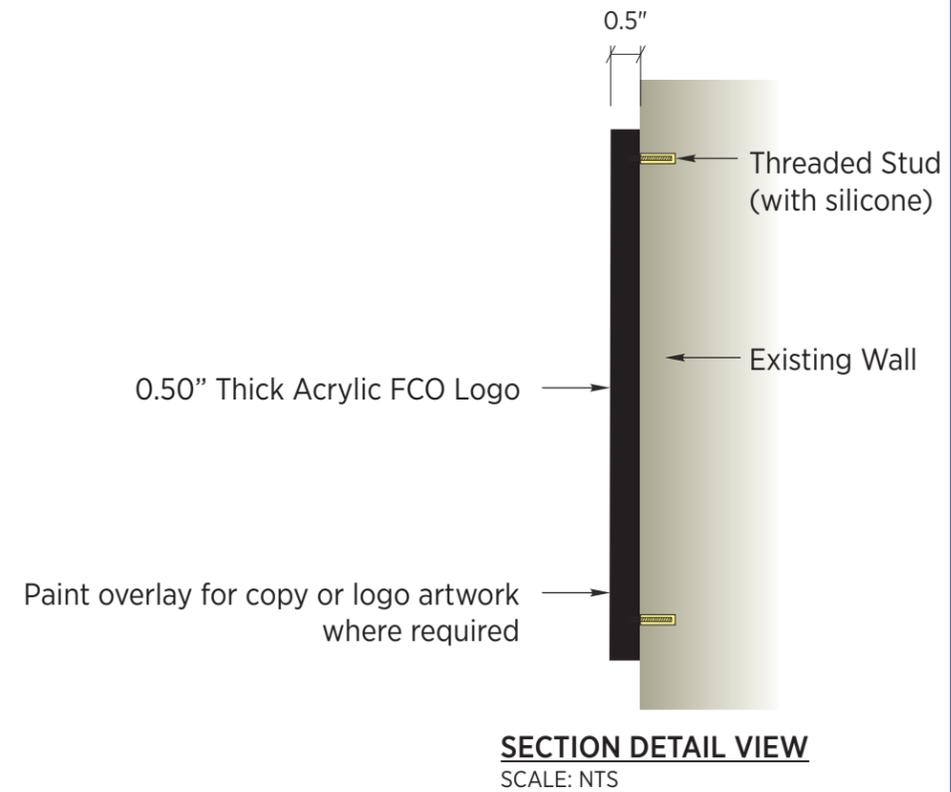

Quantity

1

Square Footage

2.4 Sq Ft

Square Footage Calculation

Description

Provide 1/2" (thk) non-illuminated FCOs per detail; installed flush to facade per detail.

Color Key

● Black

B

Non-Illuminated FCO Address

Scale: 1 1/2" = 1'-0"



**EGAN
SIGN**

222 NORTH KENHORST BOULEVARD, READING, PA 19607
PHONE: 844.460.6631 | FAX: 610.478.1332 | WWW.EGANSIGN.COM

This design/engineering proposal will remain the exclusive property of Egan Sign until approved & accepted through purchase by client named directly on drawing and may not be duplicated by other parties or design fee will apply @ \$95 per hour.




CLIENT
Take 5 Oil Change
440 South Church Street
Suite 700
Charlotte, NC 28202

LOCATION ADDRESS
Take 5 Oil Change #TBD
1405 Nadia Ave
Chipley, FL 32428

LAYOUT DATES
10/27/2025 - AR
10/29/2025 - AR
11/10/2025 - SK
12/04/2025 - AR
12/05/2025 - JG


PROJECT NO.
34229

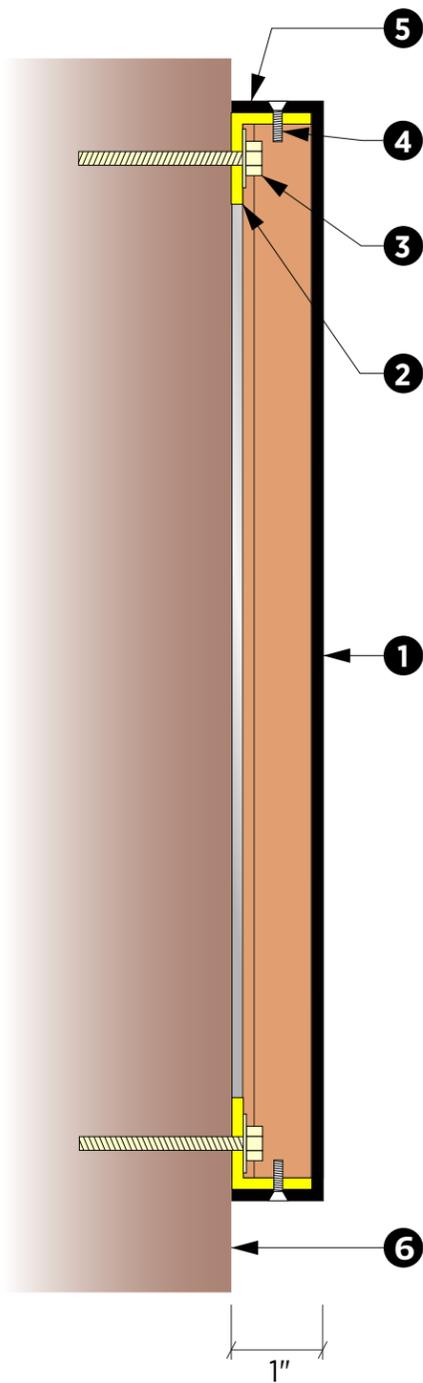


Attachment Detail - Section View
SCALE: NTS

C **Decorative Pan**
Scale: 1 1/2" = 1'-0"



- SECTION DETAILS**
- 1 0.090" Alum non-illuminated pan face sign panel w/ BLACK and WHITE painted graphics
 - 2 1" x 1" (1/4"t) Fabricated alum. angle framing fastened to exterior wall
 - 3 Stainless steel attachment fastener per existing wall structure and site conditions
 - 4 S.S. countersink machine screws painted to match sign (min of 3 per clip angle)
 - 5 Paint to match BLACK
 - 6 Existing wall (no change)

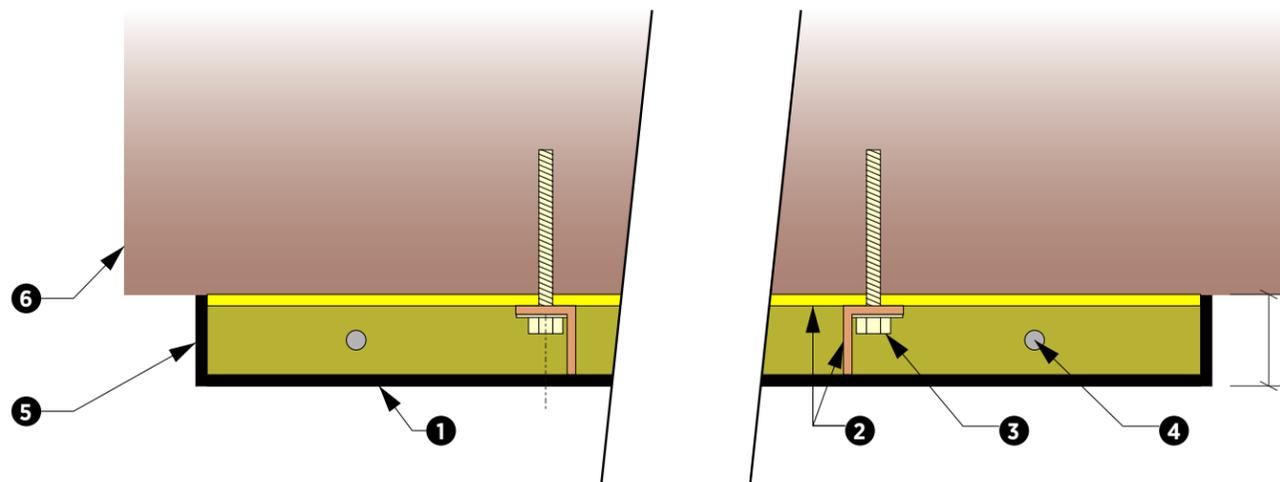

Attachment Detail - Plan View
SCALE: NTS

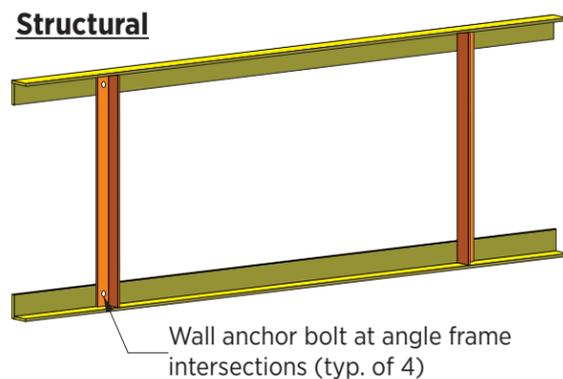

Rendering

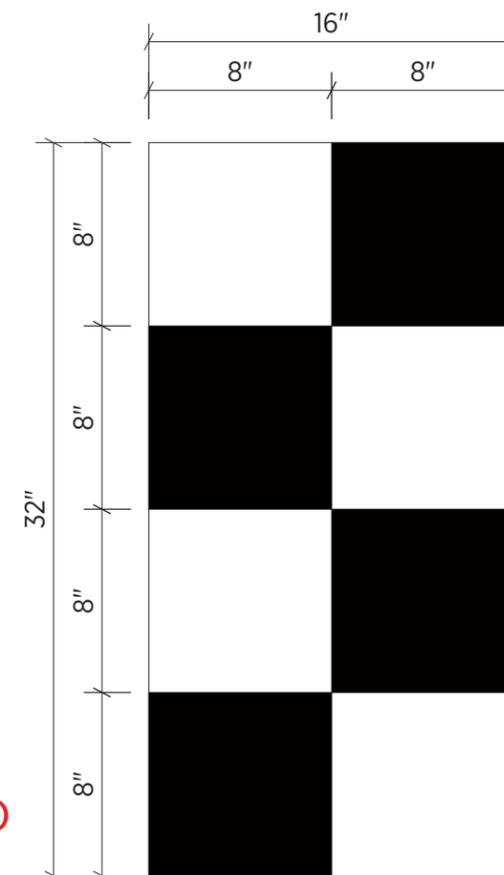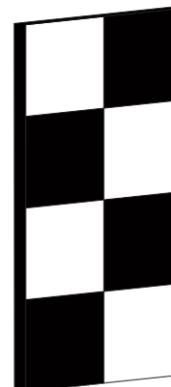

Note:
Pan to be mounted centered vertically under and 6" down vertically from light fixture(s) if applicable.

Quantity

3

Square Footage

3.6 Sq Ft

Square Footage Calculation

Description

Provide new 1" deep aluminum pan face sign painted per color key and layout.

Color Key

- Black
- White



222 NORTH KENHORST BOULEVARD, READING, PA 19607
PHONE: 844.460.6631 | FAX: 610.478.1332 | WWW.EGANSIGN.COM

This design/engineering proposal will remain the exclusive property of Egan Sign until approved & accepted through purchase by client named directly on drawing and may not be duplicated by other parties or design fee will apply @ \$95 per hour.




CLIENT
Take 5 Oil Change
440 South Church Street
Suite 700
Charlotte, NC 28202

LOCATION ADDRESS
Take 5 Oil Change #TBD
1405 Nadia Ave
Chipley, FL 32428

LAYOUT DATES
10/27/2025 - AR
10/29/2025 - AR
11/10/2025 - SK
12/04/2025 - AR
12/05/2025 - JG

PROJECT NO.
34229

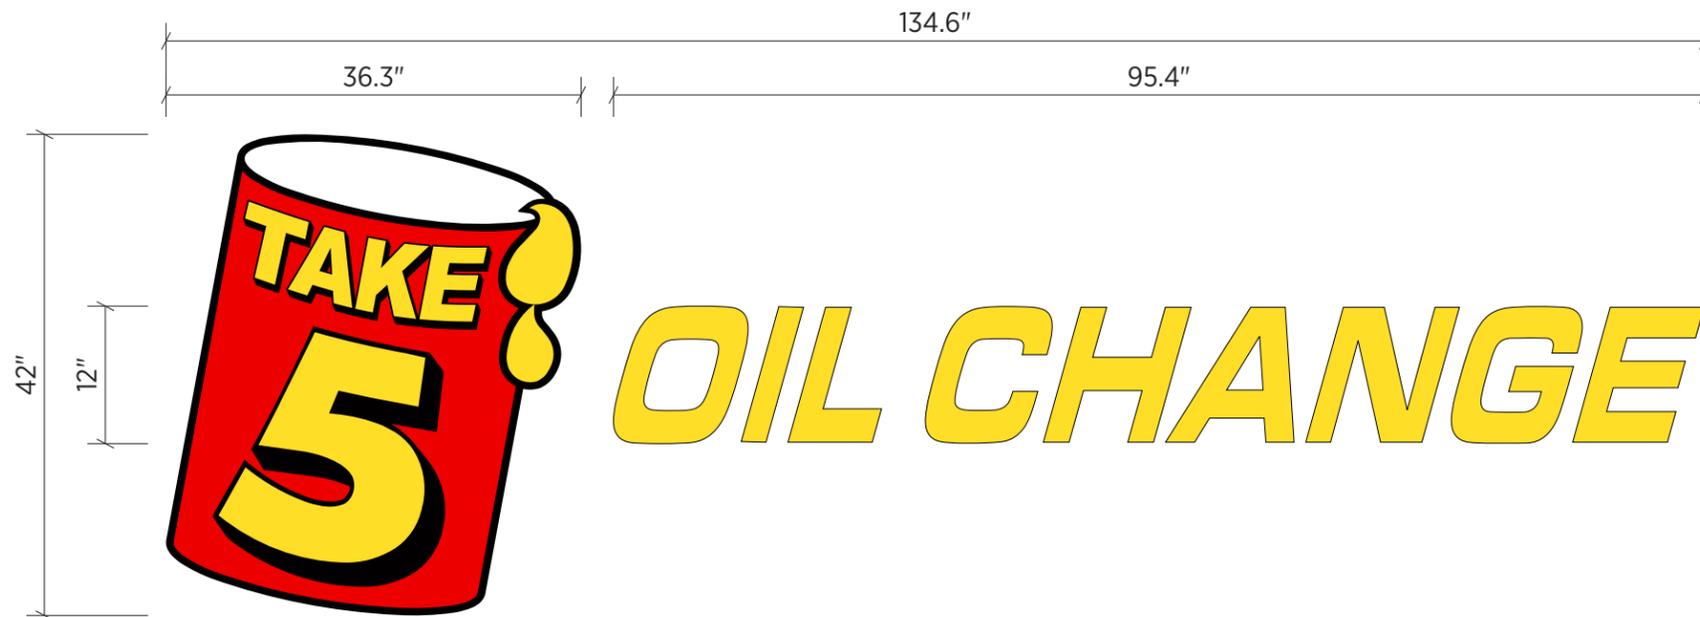

NIGHT RENDERING



Illuminated Channel Letters


Scale: 1/2"=1'-0"

CROSS SECTION OF UL LISTED CHANNEL LETTERS w/ LEDS

- (1) 1" PLASTIC TRIM CAP PAINTED BLACK
- (2) 3/16 PLEXIGLAS FACE W/ DIGITALLY PRINTED GRAPHICS/TRANSLUCENT VINYL TO MATCH COLOR KEY
- (3) .040 ALUMINUM RETURN PAINTED BLACK (.063 BACK)
- (4) 1/4" DRAIN HOLES (Min. 2 per letter)
- (5) LED ILLUMINATION
- (6) LED POWER SUPPLY
- (7) FACADE
- (8) LOW VOLTAGE CLASS 2 POWER LINE
- (9) MOUNTING HARDWARE (3/8"x5" Bolts)
- (10) EXISTING 120 VOLT SERVICE

This sign is intended to be installed in accordance with the requirements of Article 600 of the National Electrical Code and/or other applicable local codes.

This includes proper grounding and bonding of the sign.

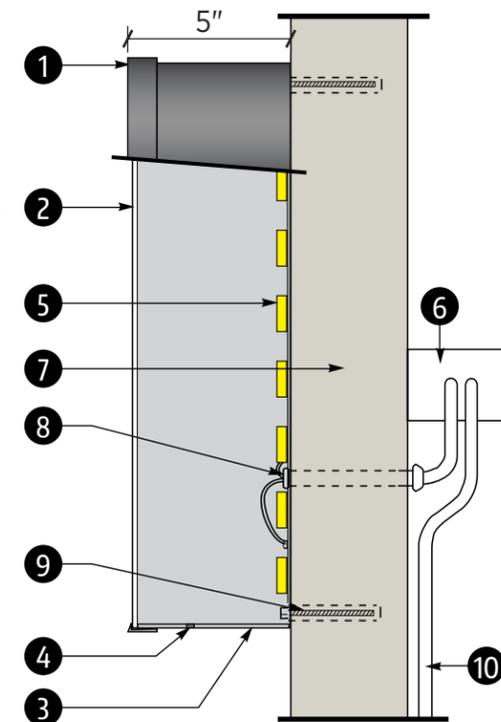

Quantity

1

Square Footage

39.3 Sq Ft

Square Footage Calculation

Description

Provide LED illuminated channel letters w/ digitally printed graphics; installed flush to facade.

Color Key

- PMS 2347 C
- PMS 107 C
- Black
- White



222 NORTH KENHORST BOULEVARD, READING, PA 19607
 PHONE: 844.460.6631 | FAX: 610.478.1332 | WWW.EGANSIGN.COM

This design/engineering proposal will remain the exclusive property of Egan Sign until approved & accepted through purchase by client named directly on drawing and may not be duplicated by other parties or design fee will apply @ \$95 per hour.



CLIENT
 Take 5 Oil Change
 440 South Church Street
 Suite 700
 Charlotte, NC 28202


LOCATION ADDRESS
 Take 5 Oil Change #TBD
 1405 Nadia Ave
 Chipley, FL 32428

LAYOUT DATES
 10/27/2025 - AR
 10/29/2025 - AR
 11/10/2025 - SK
 12/04/2025 - AR
 12/05/2025 - JG

PROJECT NO.
 34229



NIGHT RENDERING

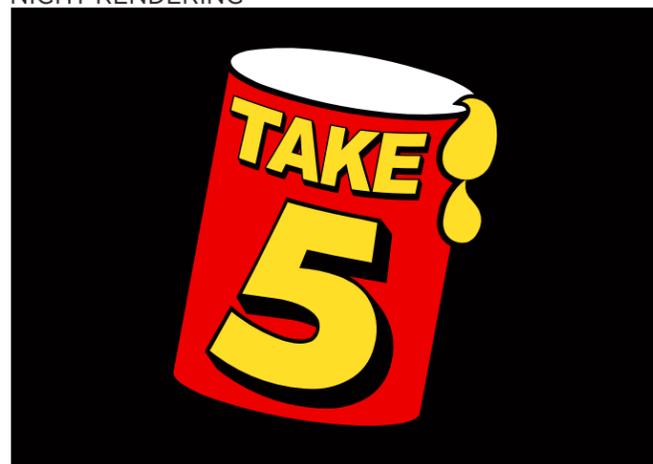

Illuminated Channel Letters	X	Y	Total Square Feet
T5C-CCL-24	24	20.8	3.5
T5C-CCL-30	30	25.9	5.4
T5C-CCL-36	36	31.1	7.8
T5C-CCL-42	42	36.3	10.6
T5C-CCL-48	48	41.5	13.8
T5C-CCL-54	54	46.7	17.5
T5C-CCL-60	60	51.9	21.6
T5C-CCL-66	66	57.1	26.2
T5C-CCL-72	72	62.3	31.2
T5C-CCL-76	76	65.7	34.7
T5C-CCL-80	80	69.2	38.4
T5C-CCL-84	84	76.7	44.7
T5C-CCL-90	90	77.8	48.6

Quantity

1

Square Footage

31.2 Sq Ft

Square Footage Calculation

Description

Provide LED illuminated channel letters w/ digitally printed graphics; installed flush to facade.


Color Key

- PMS 2347 C
- PMS 107 C
- Black
- White


CROSS SECTION OF UL LISTED CHANNEL LETTERS w/ LEDS

- (1) 1" PLASTIC TRIM CAP PAINTED BLACK
- (2) 3/16 PLEXIGLAS FACE W/ DIGITALLY PRINTED GRAPHICS TO MATCH COLOR KEY
- (3) .040 ALUMINUM RETURN PAINTED BLACK (.063 BACK)
- (4) 1/4" DRAIN HOLES (Min. 2 per letter)
- (5) LED ILLUMINATION
- (6) LED POWER SUPPLY
- (7) FACADE
- (8) LOW VOLTAGE CLASS 2 POWER LINE
- (9) MOUNTING HARDWARE (3/8"x5" Bolts)
- (10) EXISTING 120 VOLT SERVICE

This sign is intended to be installed in accordance with the requirements of Article 600 of the National Electrical Code and/or other applicable local codes.
This includes proper grounding and bonding of the sign.

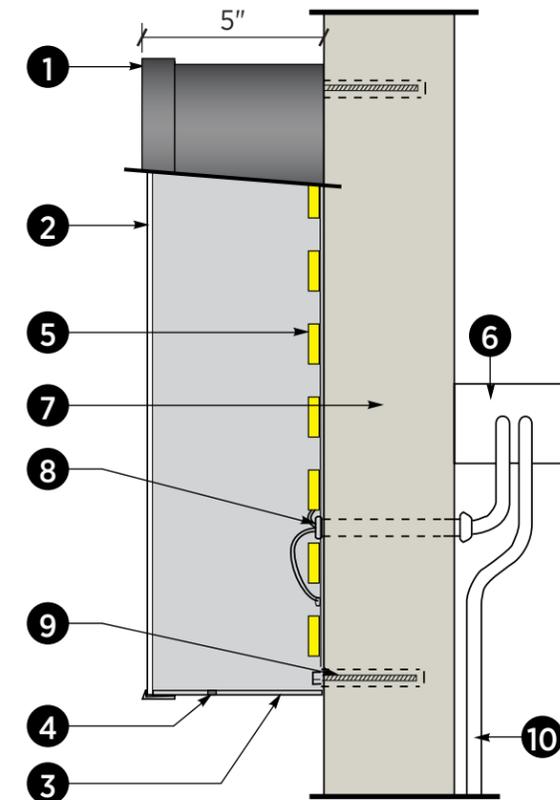


E **Illuminated Channel Letters**
Scale: NTS

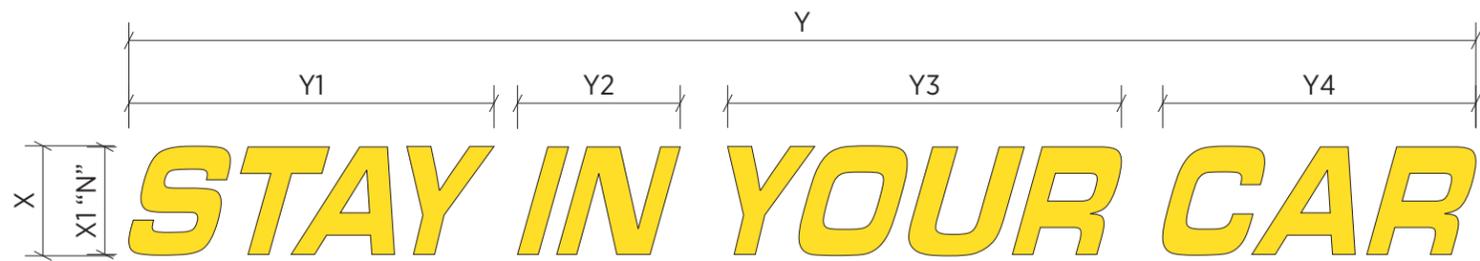

Note:
 Threads must be at top & middle to be able to be installed onto facade

Quantity	1
Square Footage	27.6 Sq Ft
Square Footage Calculation	
Description	Provide FCO letters; installed flush to facade.

Non-Illuminated Channel Letters	X	X1	Y	Y1	Y2	Y3	Y4	Total Square Feet
T5C-SYCNIL-9	9	8.8	110.5	30	13.4	32.3	25.7	6.9
T5C-SYCNIL-12	12	11.8	147.4	39.9	17.8	43.1	34.3	12.3
T5C-SYCNIL-15	15	14.7	184.2	49.9	22.3	53.8	42.8	19.2
T5C-SYCNIL-18	18	17.7	221	59.9	26.7	64.6	51.4	27.6
T5C-SYCNIL-21	21	20.6	257.9	69.9	31.2	75.4	60	37.6
T5C-SYCNIL-24	24	23.5	294.7	79.9	35.6	86.1	68.5	49.1
T5C-SYCNIL-27	27	26.5	331.5	89.9	40.1	96.9	77.1	62.2
T5C-SYCNIL-30	30	29.4	368.4	99.9	44.5	107.7	85.7	76.8
T5C-SYCNIL-33	33	32.4	405.2	109.8	49	118.4	94.2	92.9

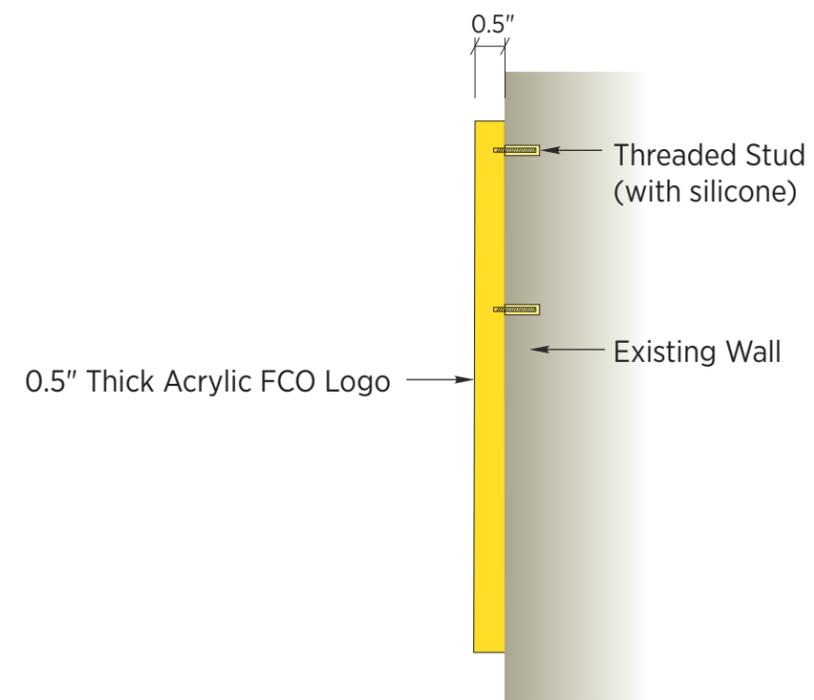

Color Key	● PMS 107 C
------------------	-------------

F **FCO Letters**
 Scale: NTS


EGAN SIGN
 222 NORTH KENHORST BOULEVARD, READING, PA 19607
 PHONE: 844.460.6631 | FAX: 610.478.1332 | WWW.EGANSIGN.COM
 This design/engineering proposal will remain the exclusive property of Egan Sign until approved & accepted through purchase by client named directly on drawing and may not be duplicated by other parties or design fee will apply @ \$95 per hour.

CLIENT
 Take 5 Oil Change
 440 South Church Street
 Suite 700
 Charlotte, NC 28202

LOCATION ADDRESS
 Take 5 Oil Change #TBD
 1405 Nadia Ave
 Chipley, FL 32428

LAYOUT DATES
 10/27/2025 - AR
 10/29/2025 - AR
 11/10/2025 - SK
 12/04/2025 - AR
 12/05/2025 - JG

PROJECT NO.
 34229

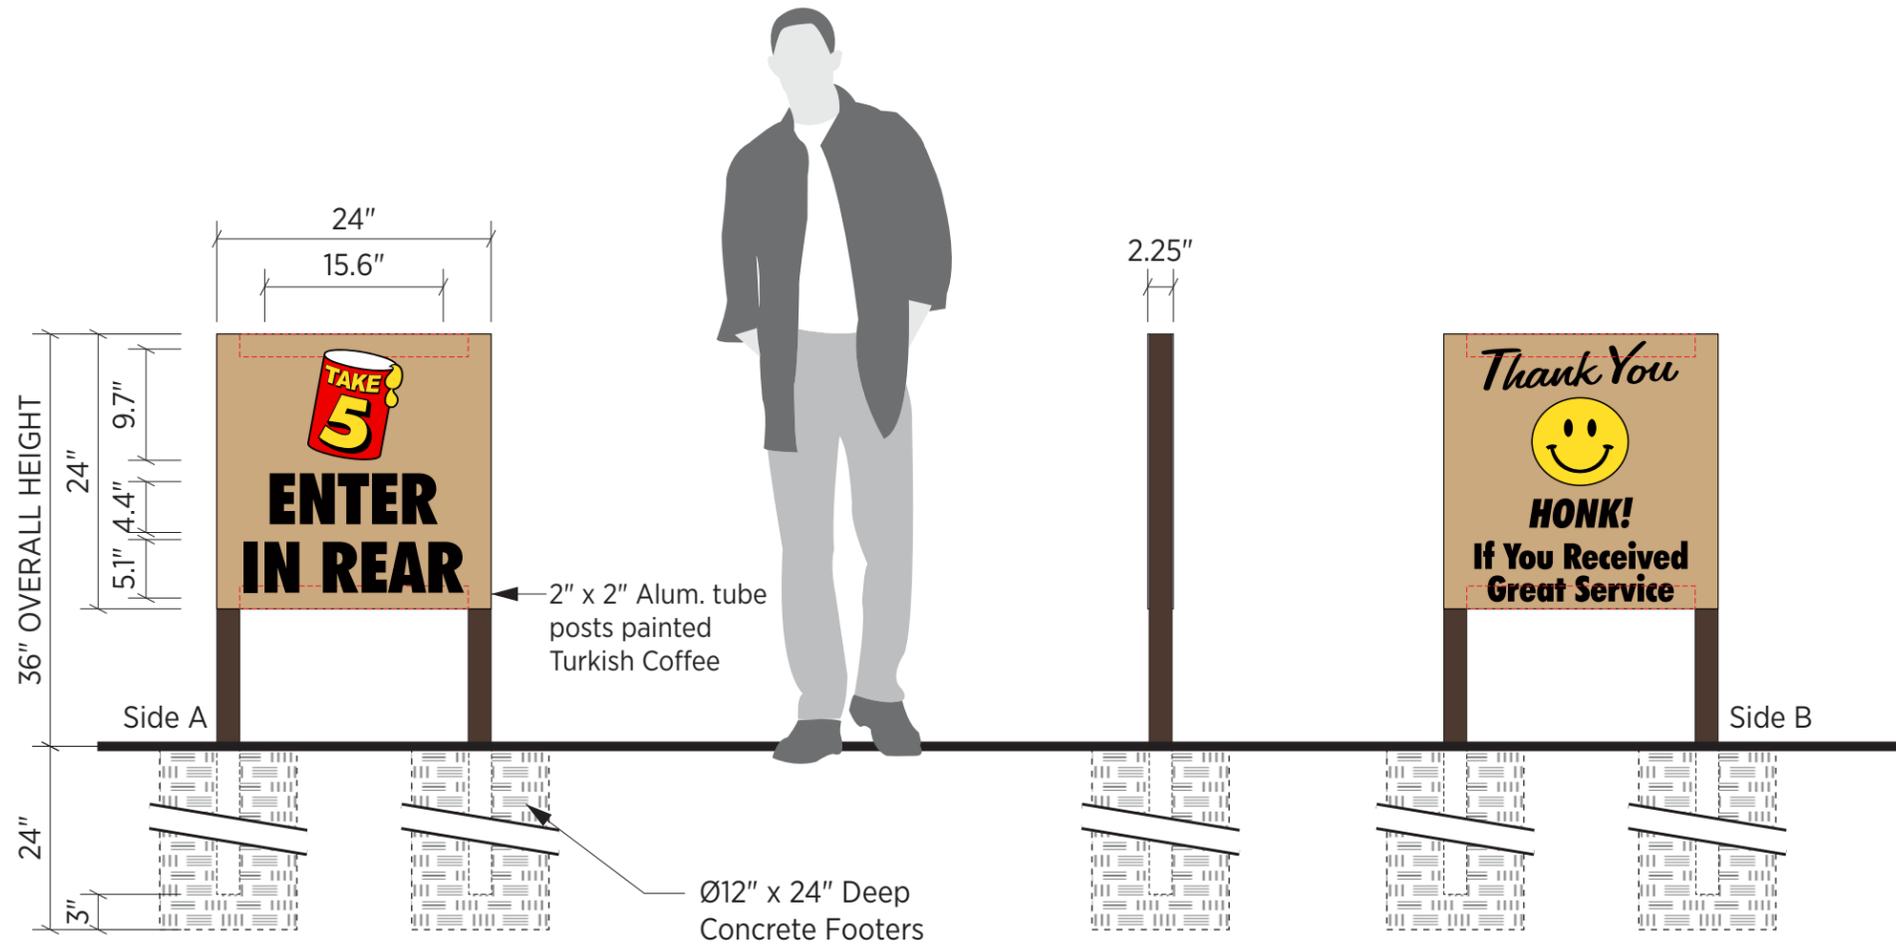

Quantity

1

Square Footage

4 Sq Ft

Square Footage Calculation

Allowed: 4 SF

Description

Provide D/F post & panel directional sign w/ ACM face panels w/ digitally printed graphics to match color key.

2" x 2" alum. tube posts painted Turkish Coffee

Color Key

- PMS 2347 C
- PMS 107 C
- Black
- White
- SW 7693 "Stone Briar"
- SW 6076 "Turkish Coffee"



Directional Sign

Scale: 3/4" = 1'-0"



EGAN SIGN

222 NORTH KENHORST BOULEVARD, READING, PA 19607
 PHONE: 844.460.6631 | FAX: 610.478.1332 | WWW.EGANSIGN.COM

This design/engineering proposal will remain the exclusive property of Egan Sign until approved & accepted through purchase by client named directly on drawing and may not be duplicated by other parties or design fee will apply @ \$95 per hour.




CLIENT
 Take 5 Oil Change
 440 South Church Street
 Suite 700
 Charlotte, NC 28202

LOCATION ADDRESS
 Take 5 Oil Change #TBD
 1405 Nadia Ave
 Chipley, FL 32428

LAYOUT DATES
 10/27/2025 - AR
 10/29/2025 - AR
 11/10/2025 - SK
 12/04/2025 - AR
 12/05/2025 - JG

PROJECT NO.
 34229

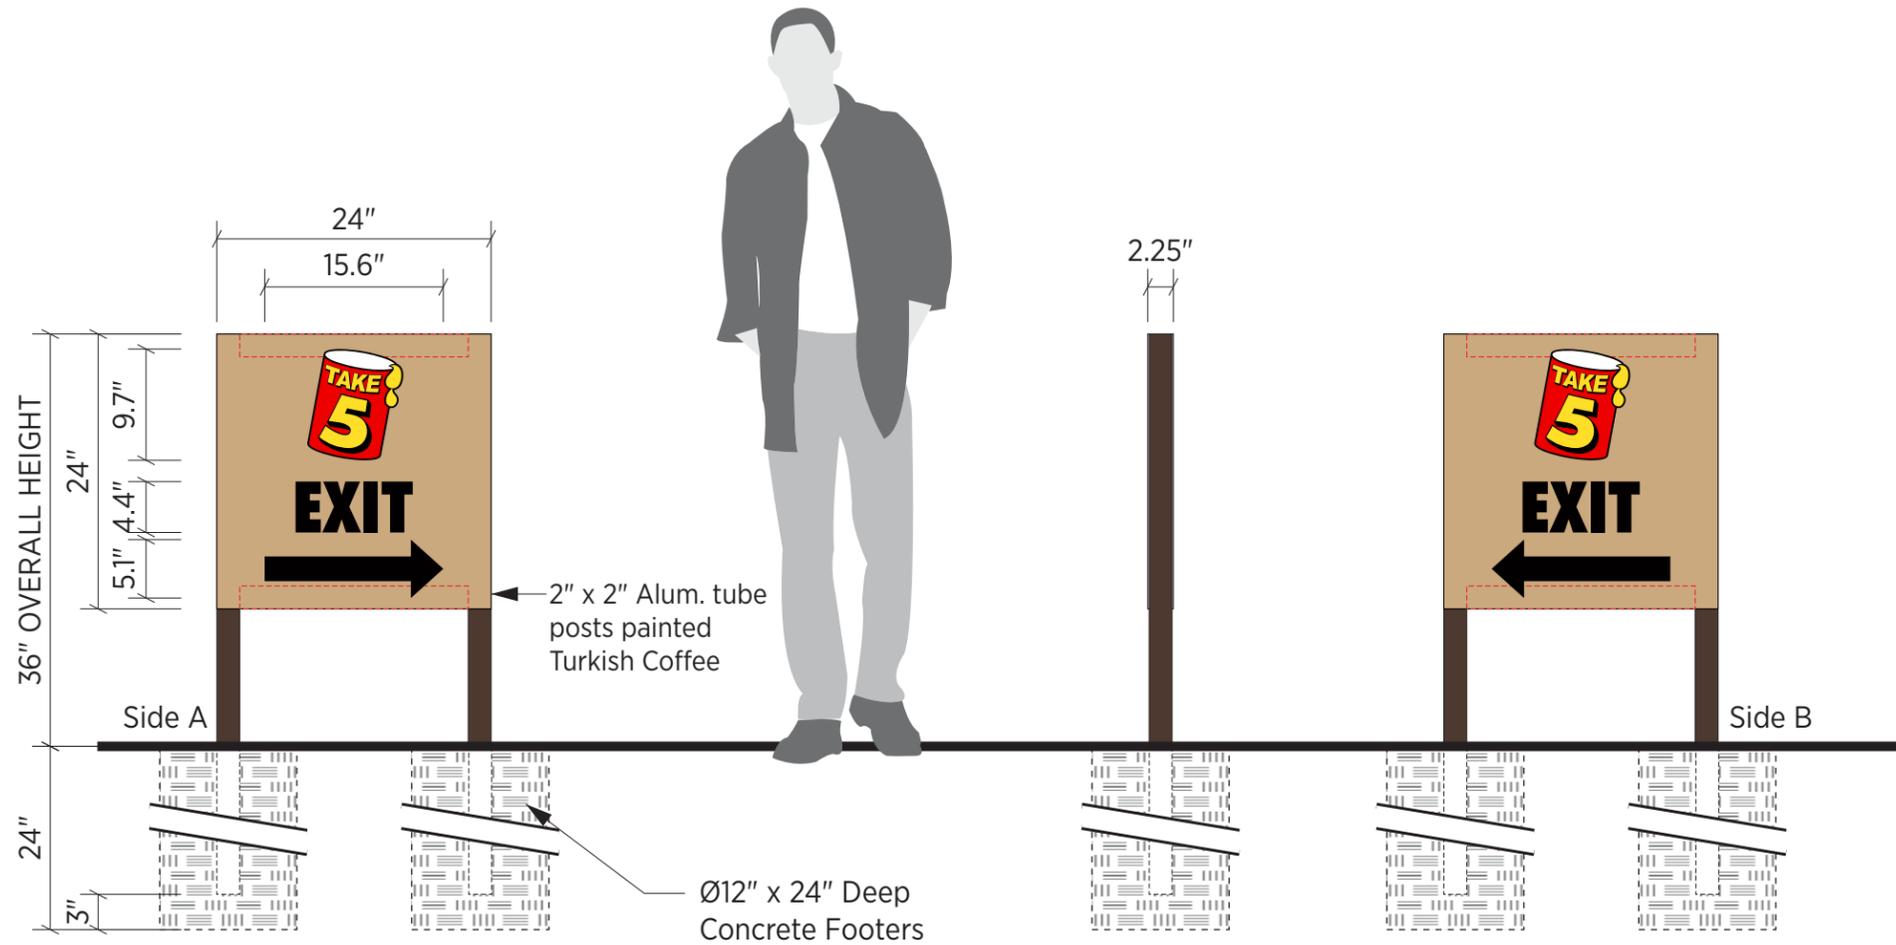

Quantity

1

Square Footage

4 Sq Ft

Square Footage Calculation

Allowed: 4 SF

Description

Provide D/F post & panel directional sign w/ ACM face panels w/ digitally printed graphics to match color key.

2" x 2" alum. tube posts painted Turkish Coffee

Color Key

- PMS 2347 C
- PMS 107 C
- Black
- White
- SW 7693 "Stone Briar"
- SW 6076 "Turkish Coffee"

H **Directional Sign**
Scale: 3/4" = 1'-0"


EGAN SIGN
 222 NORTH KENHORST BOULEVARD, READING, PA 19607
 PHONE: 844.460.6631 | FAX: 610.478.1332 | WWW.EGANSIGN.COM
 This design/engineering proposal will remain the exclusive property of Egan Sign until approved & accepted through purchase by client named directly on drawing and may not be duplicated by other parties or design fee will apply @ \$95 per hour.

TAKE 5
CLIENT
 Take 5 Oil Change
 440 South Church Street
 Suite 700
 Charlotte, NC 28202

LOCATION ADDRESS
 Take 5 Oil Change #TBD
 1405 Nadia Ave
 Chipley, FL 32428

LAYOUT DATES
 10/27/2025 - AR
 10/29/2025 - AR
 11/10/2025 - SK
 12/04/2025 - AR
 12/05/2025 - JG

PROJECT NO.
 34229

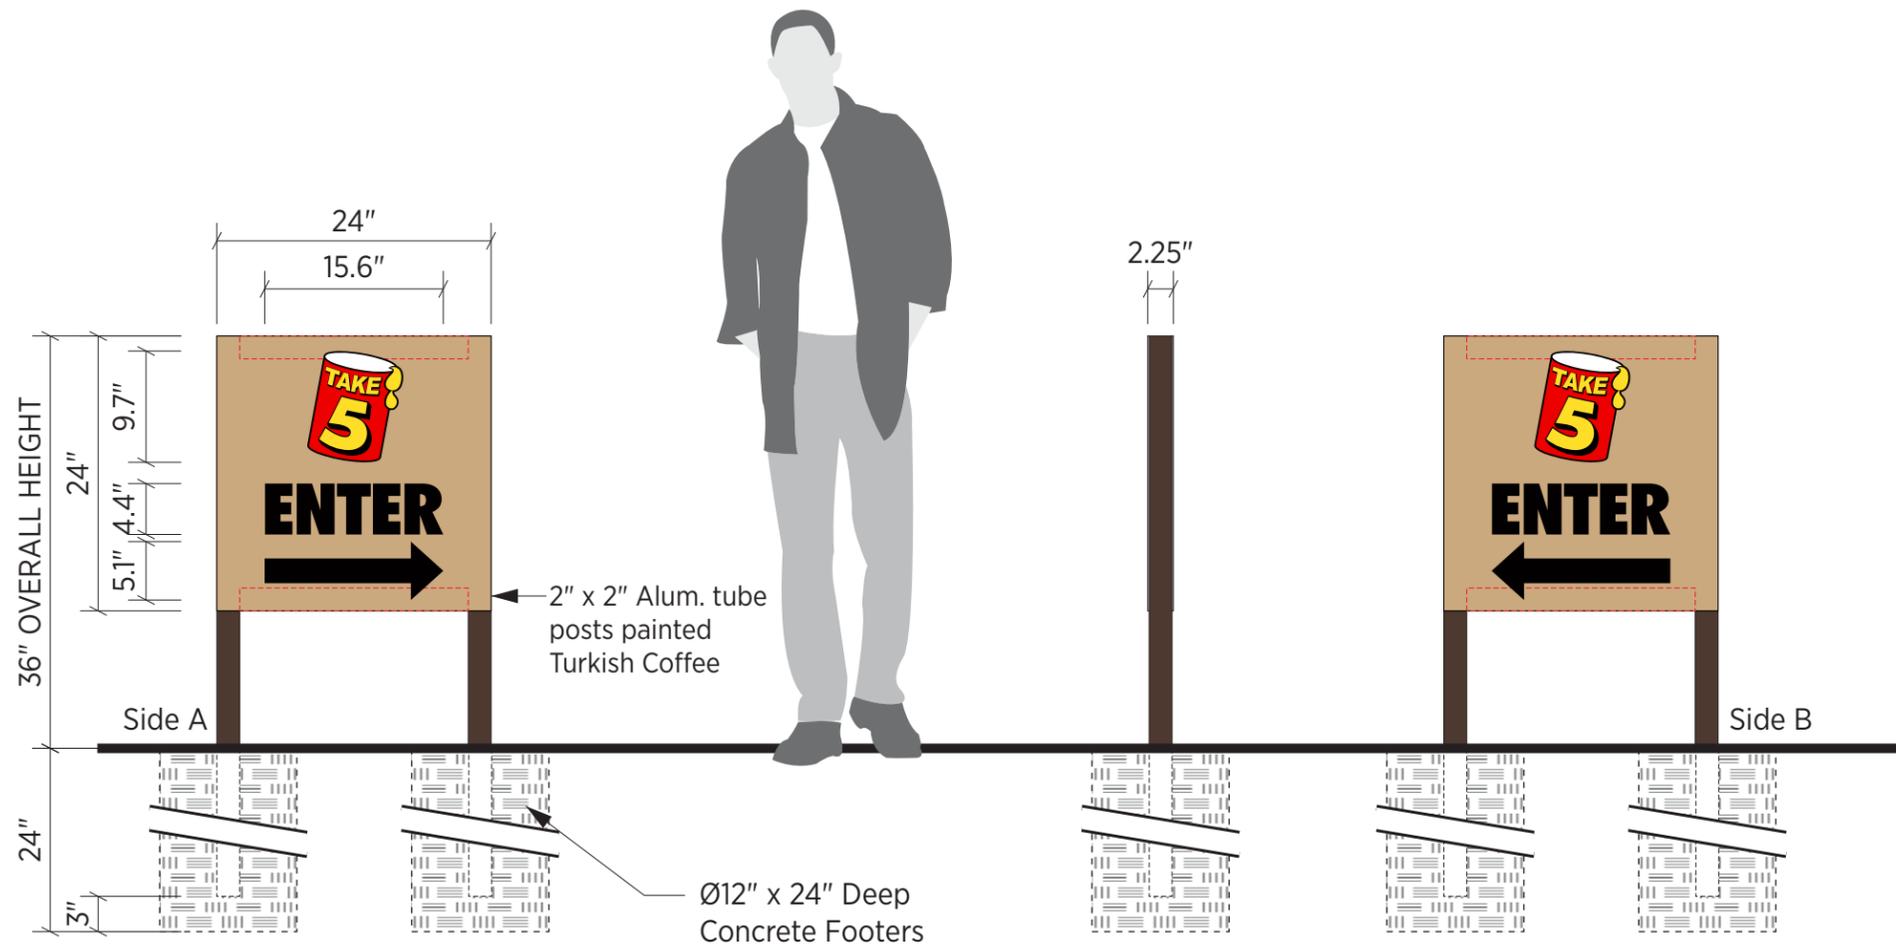

Quantity

1

Square Footage

4 Sq Ft

Square Footage Calculation

Allowed: 4 SF

Description

Provide D/F post & panel directional sign w/ ACM face panels w/ digitally printed graphics to match color key.

2" x 2" alum. tube posts painted Turkish Coffee

Color Key

- PMS 2347 C
- PMS 107 C
- Black
- White
- SW 7693 "Stone Briar"
- SW 6076 "Turkish Coffee"

I Directional Sign
Scale: 3/4" = 1'-0"



EGAN SIGN

222 NORTH KENHORST BOULEVARD, READING, PA 19607
PHONE: 844.460.6631 | FAX: 610.478.1332 | WWW.EGANSIGN.COM

This design/engineering proposal will remain the exclusive property of Egan Sign until approved & accepted through purchase by client named directly on drawing and may not be duplicated by other parties or design fee will apply @ \$95 per hour.



CLIENT
Take 5 Oil Change
440 South Church Street
Suite 700
Charlotte, NC 28202

LOCATION ADDRESS
Take 5 Oil Change #TBD
1405 Nadia Ave
Chipley, FL 32428

LAYOUT DATES
10/27/2025 - AR
10/29/2025 - AR
11/10/2025 - SK
12/04/2025 - AR
12/05/2025 - JG


PROJECT NO.
34229




Proposed



Existing

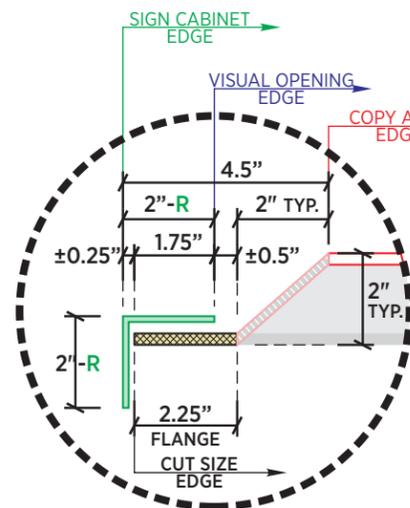

SECTION DETAIL:
SCALE: NTS

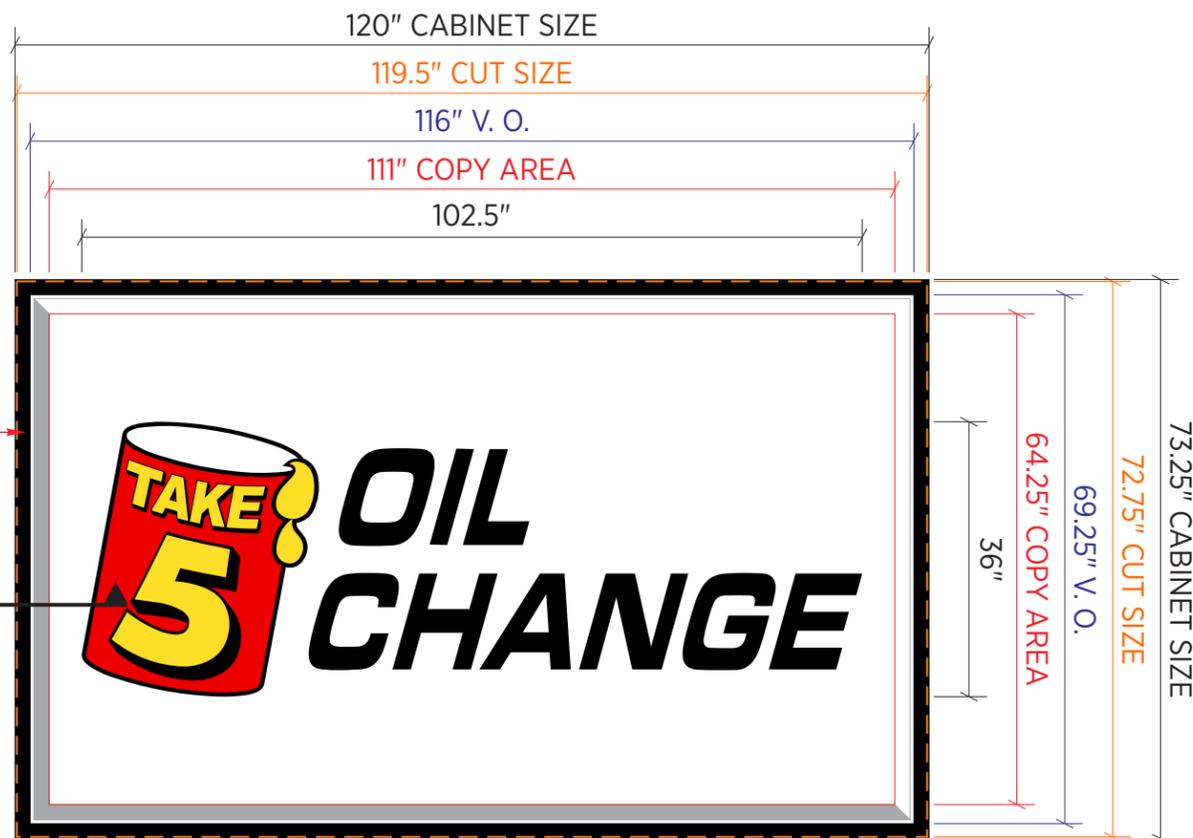

Quantity

2 (1 per side)

Square Footage

60.4 Sq Ft

Square Footage Calculation

Description

Provide 3/16" (thk) acrylic pan formed replacement faces w/ 2nd surface applied digitally printed graphics to match color key.

Note:
Repaint existing cabinet & pole black

Cabinet will need LED retrofit

Color Key

- PMS 2347 C
- PMS 107 C
- Black
- White

J Pylon - Face Replacements

Scale: 1/2" = 1'-0"



222 NORTH KENHORST BOULEVARD, READING, PA 19607
PHONE: 844.460.6631 | FAX: 610.478.1332 | WWW.EGANSIGN.COM

This design/engineering proposal will remain the exclusive property of Egan Sign until approved & accepted through purchase by client named directly on drawing and may not be duplicated by other parties or design fee will apply @ \$95 per hour.




CLIENT
Take 5 Oil Change
440 South Church Street
Suite 700
Charlotte, NC 28202

LOCATION ADDRESS
Take 5 Oil Change #TBD
1405 Nadia Ave
Chipley, FL 32428

LAYOUT DATES
10/27/2025 - AR
10/29/2025 - AR
11/10/2025 - SK
12/04/2025 - AR
12/05/2025 - JG

PROJECT NO.
34229

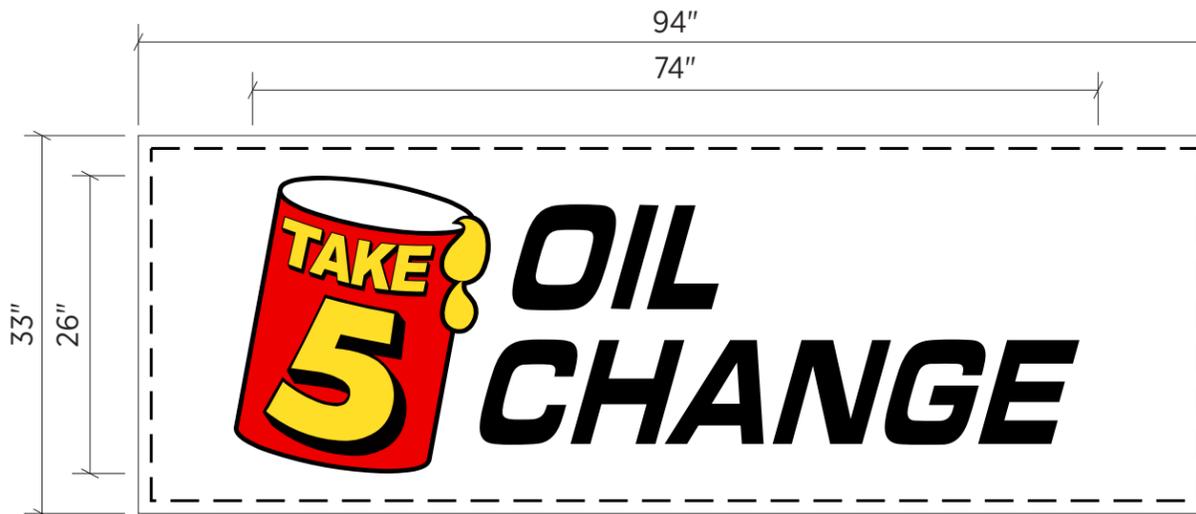

Quantity	2 (1 per side)
Square Footage	21.5 Sq Ft
Square Footage Calculation	
Description	Provide 15 oz matte white banner material hemmed w/ grommets & surface applied digitally printed graphics to match color key.
Note:	To be installed onto A frame sign to be brought inside nightly

Color Key	
● PMS 2347 C	
● PMS 107 C	
● Black	
○ White	

K Temporary Banner
Scale: 1/2" = 1'-0"

EGAN SIGN
 222 NORTH KENHORST BOULEVARD, READING, PA 19607
 PHONE: 844.460.6631 | FAX: 610.478.1332 | WWW.EGANSIGN.COM
 This design/engineering proposal will remain the exclusive property of Egan Sign until approved & accepted through purchase by client named directly on drawing and may not be duplicated by other parties or design fee will apply @ \$95 per hour.


CLIENT
 Take 5 Oil Change
 440 South Church Street
 Suite 700
 Charlotte, NC 28202

LOCATION ADDRESS
 Take 5 Oil Change #TBD
 1405 Nadia Ave
 Chipley, FL 32428

LAYOUT DATES
 10/27/2025 - AR
 10/29/2025 - AR
 11/10/2025 - SK
 12/04/2025 - AR
 12/05/2025 - JG

PROJECT NO.
 34229