



DITCH SLOPE EXHIBIT MAP

DITCH LONGITUDINAL SLOPE < 1.0% (Town Design Standard)

GENERAL NOTES:
■ PHASE 3 LIMITS

 

I:\Projects\1069\092300271\Phase 3\CADD\Civil3D\Plan Sheets\Overall Site Plan - Scholar Ridge Estates - Phase 3.dwg, 3 overall site plan, Plot Date: 1/2/2026 12:28 PM, xref:stone

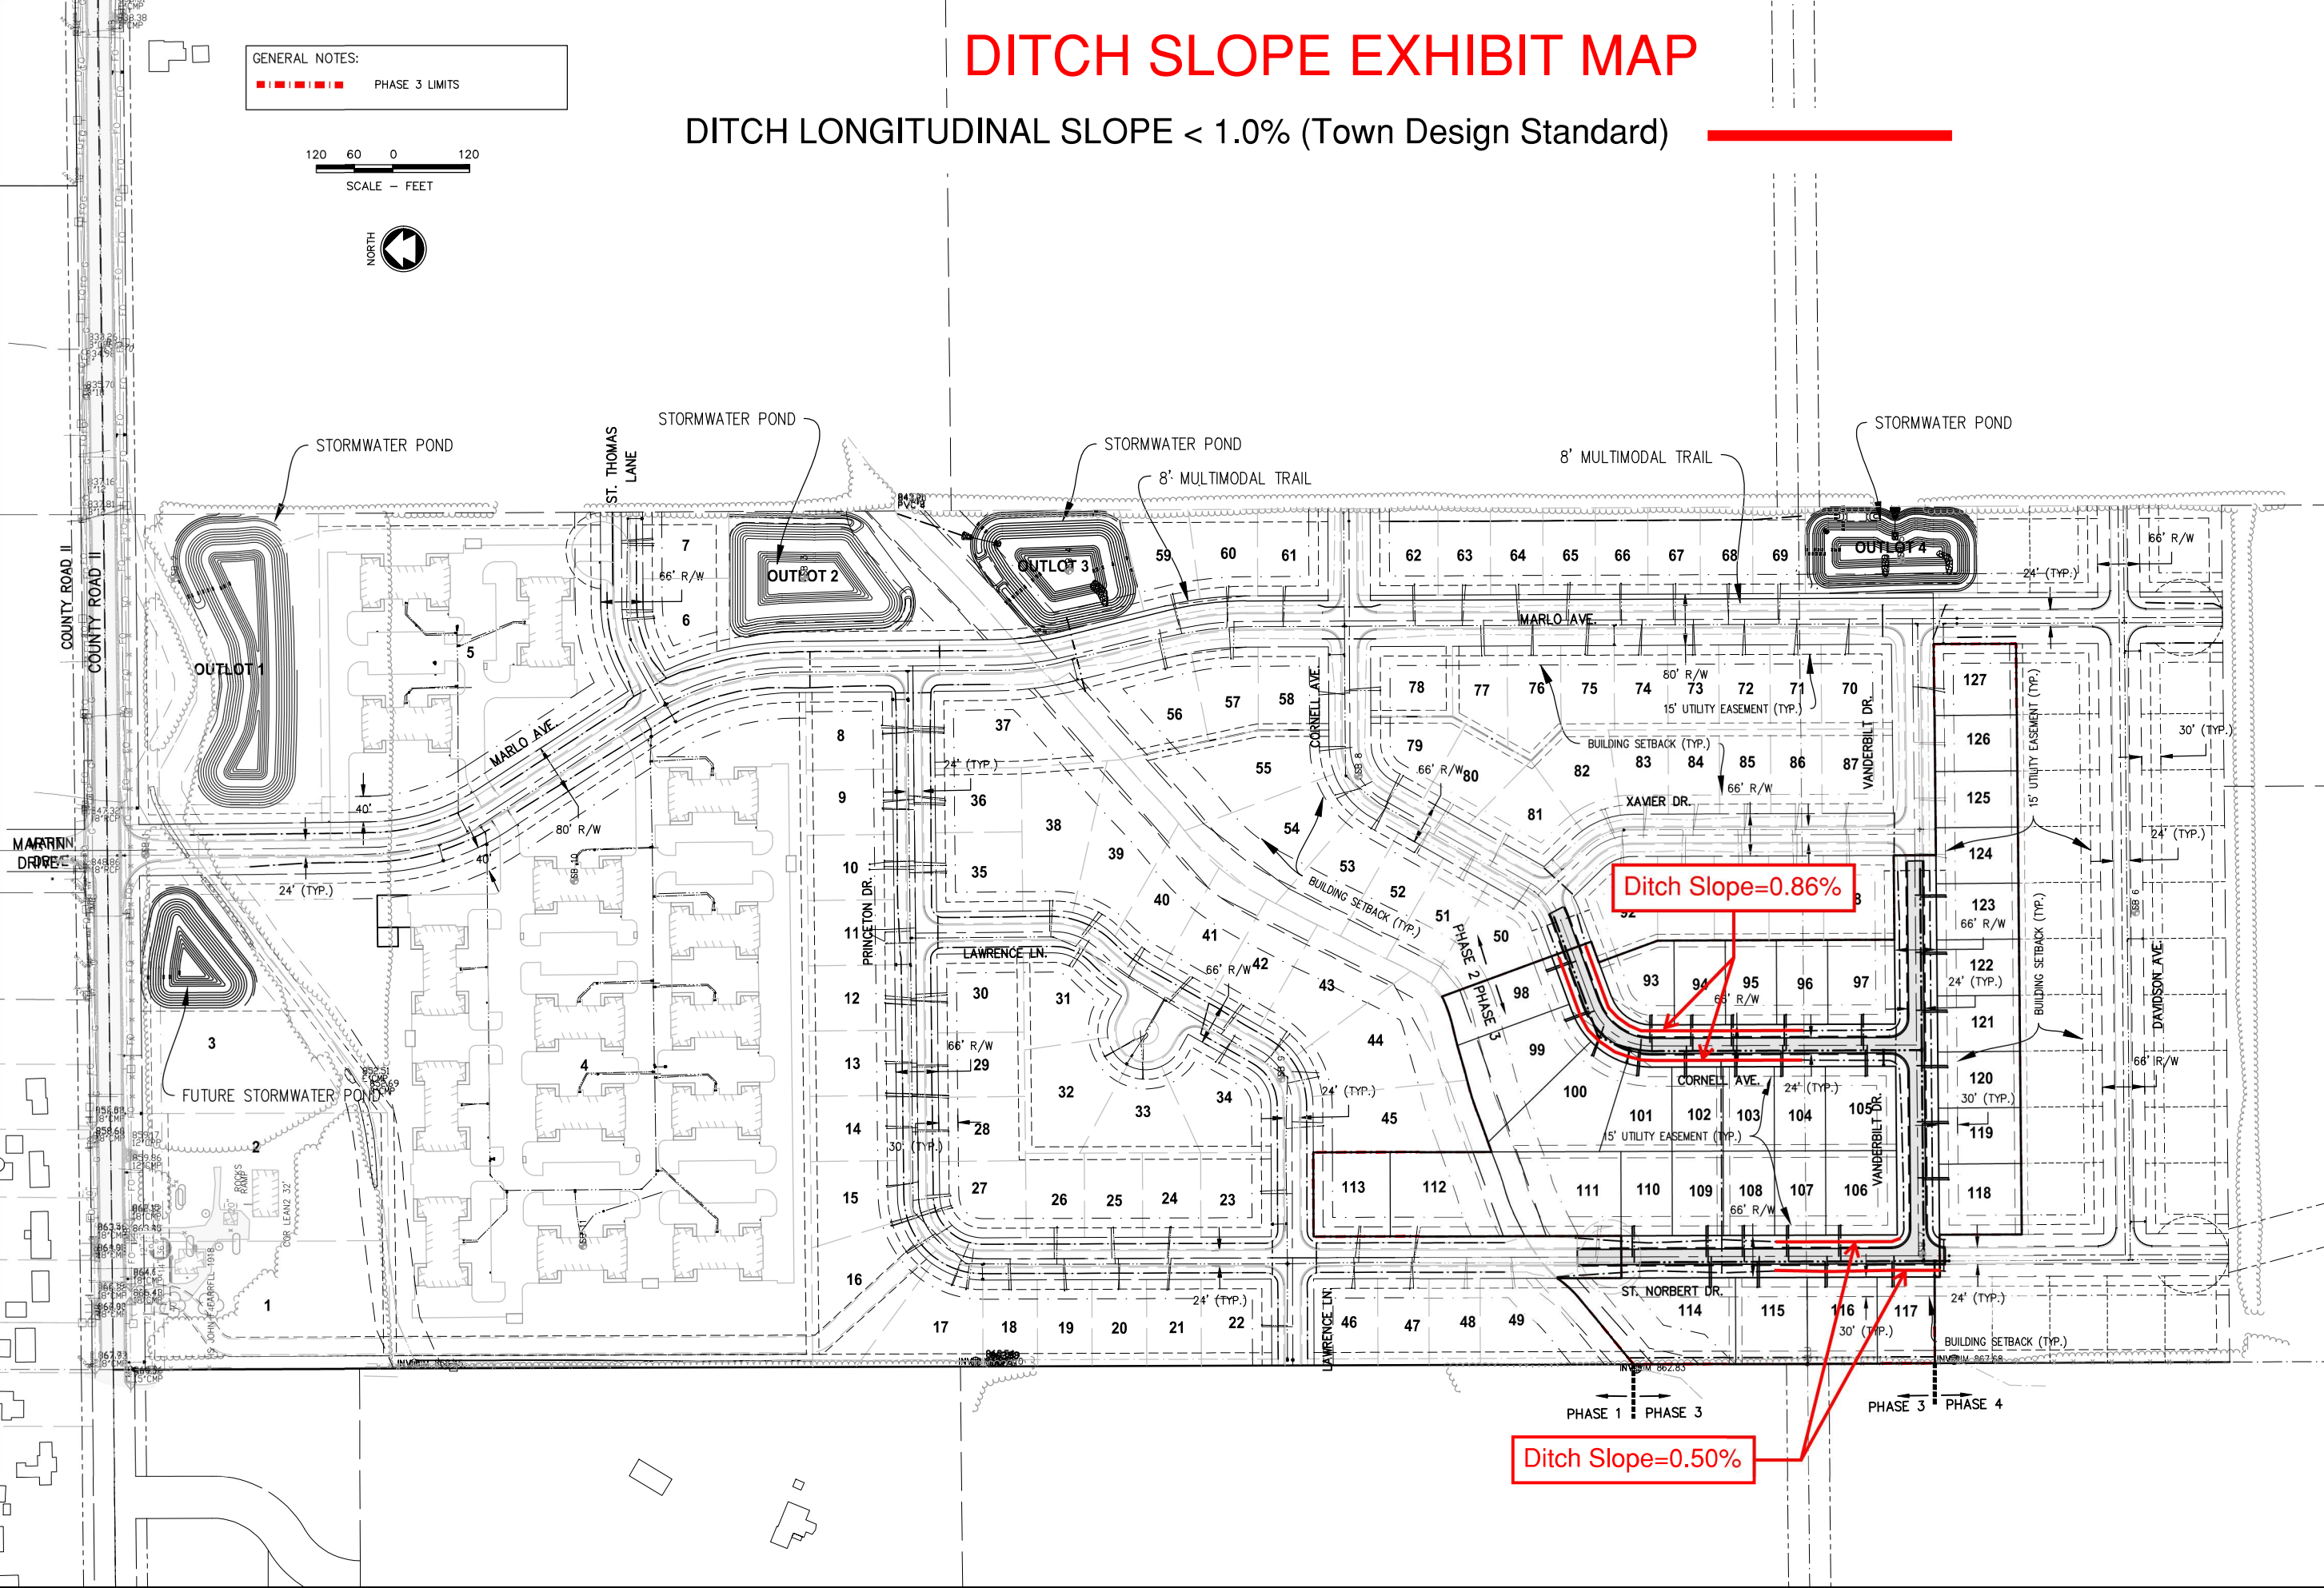

McMAHON
 ENGINEERS & ARCHITECTS
 1445 McMAHON DRIVE WEEHAW, WI 54986
 Mailing: P.O. BOX 1025 WEEHAW, WI 54987-1025
 PH 920.751.4200 FAX 920.751.4284 MCINGR.COM

McMahon Associates, Inc. provides this information in the form of an instrument of service. The information is provided for the use of the client and is not to be used for any other purpose. The information is provided as is and is not to be used for any other purpose. The information is provided as is and is not to be used for any other purpose.

NO.	DATE	REVISION

SCHOLAR RIDGE ESTATES - PHASE 3 (2nd Addition)
TOWN OF CLAYTON, WINNEBAGO CO., WI
OVERALL SITE PLAN

DESIGNED ZRL	DRAWN ZRL
PROJECT NO. C1069-09-23-00271	
DATE JANUARY 2, 2026	
SHEET NO. 3	