



Always a Better Plan

100 Camelot Drive
Fond du Lac, WI 54935
920-926-9800
excelengineer.com

PROJECT INFORMATION

PROPOSED BUILDING ADDITION TO:
KUNES FOX VALLEY RV
2615 WEST AMERICAN DRIVE • TOWN OF CLAYTON, WI

PROFESSIONAL SEAL

SHEET DATES

SHEET ISSUE JAN. 19, 2024

REVISIONS

AD3 MAY 10, 2024

JOB NUMBER

230322300

SHEET NUMBER

A2.0


MATERIAL LEGEND							
DIRECTION	ELEVATION TOTAL	OVERHEAD DOORS	WALK DOORS	ALUMINUM WINDOWS	METAL WALL PANEL	SPLIT-FACED CMU	METAL TRIM
EAST	2326 S.F.	0 S.F.	48 S.F.	0 S.F.	2177 S.F.	0 S.F.	101 S.F.
	100%	0%	2.06%	0%	93.60%	0%	4.34%
SOUTH	4336 S.F.	1540 S.F.	0 S.F.	663 S.F.	970 S.F.	508 S.F.	490 S.F.
	100%	35.52%	0%	15.29%	22.36%	11.72%	11.30%
NORTH	4336 S.F.	1540 S.F.	0 S.F.	181 S.F.	1247 S.F.	713 S.F.	165 S.F.
	100%	35.52%	0%	4.17%	28.76%	16.44%	3.81%

NEW ROOF TO MATCH EXISTING ROOF
100% OF THE ROOF **DOES NOT** MEET THE SOLAR REFLECTIVE INDEX REQUIREMENT

EXTERIOR FINISH KEY


- 6 INSULATED METAL OVERHEAD DOOR COLOR TO MATCH EXISTING
- 5 PAINTED HOLLOW METAL DOOR AND FRAME
- 4 24 GA. PREFINISHED METAL ROOF PANELS
- NOT USED
- 3 PREFINISHED METAL RAKE TRIM COLOR MATCH EXISTING
- 2 26 GA. PREFINISHED ARCH. METAL WALL PANEL MFR: AMERICAN OR EQUIVALENT COLOR: MATCH EXISTING
- 1 CMU BLOCK MFR: OLD CASTLE OR EQUAL COLOR: TO MATCH EXISTING MFR. COLORS

ALL COLORS TO MATCH EXISTING

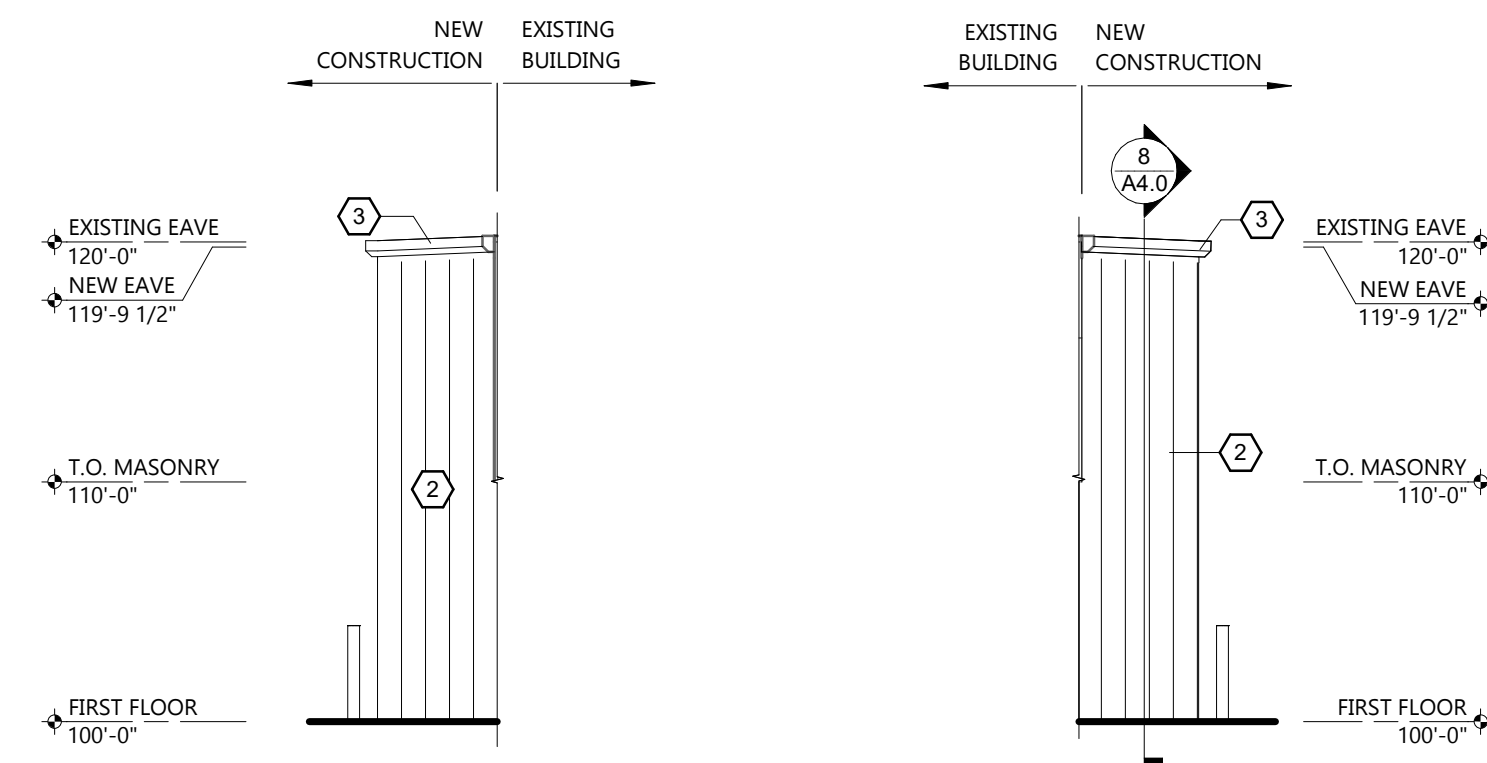


WEST ELEVATION

SCALE: 1/8" = 1'-0"

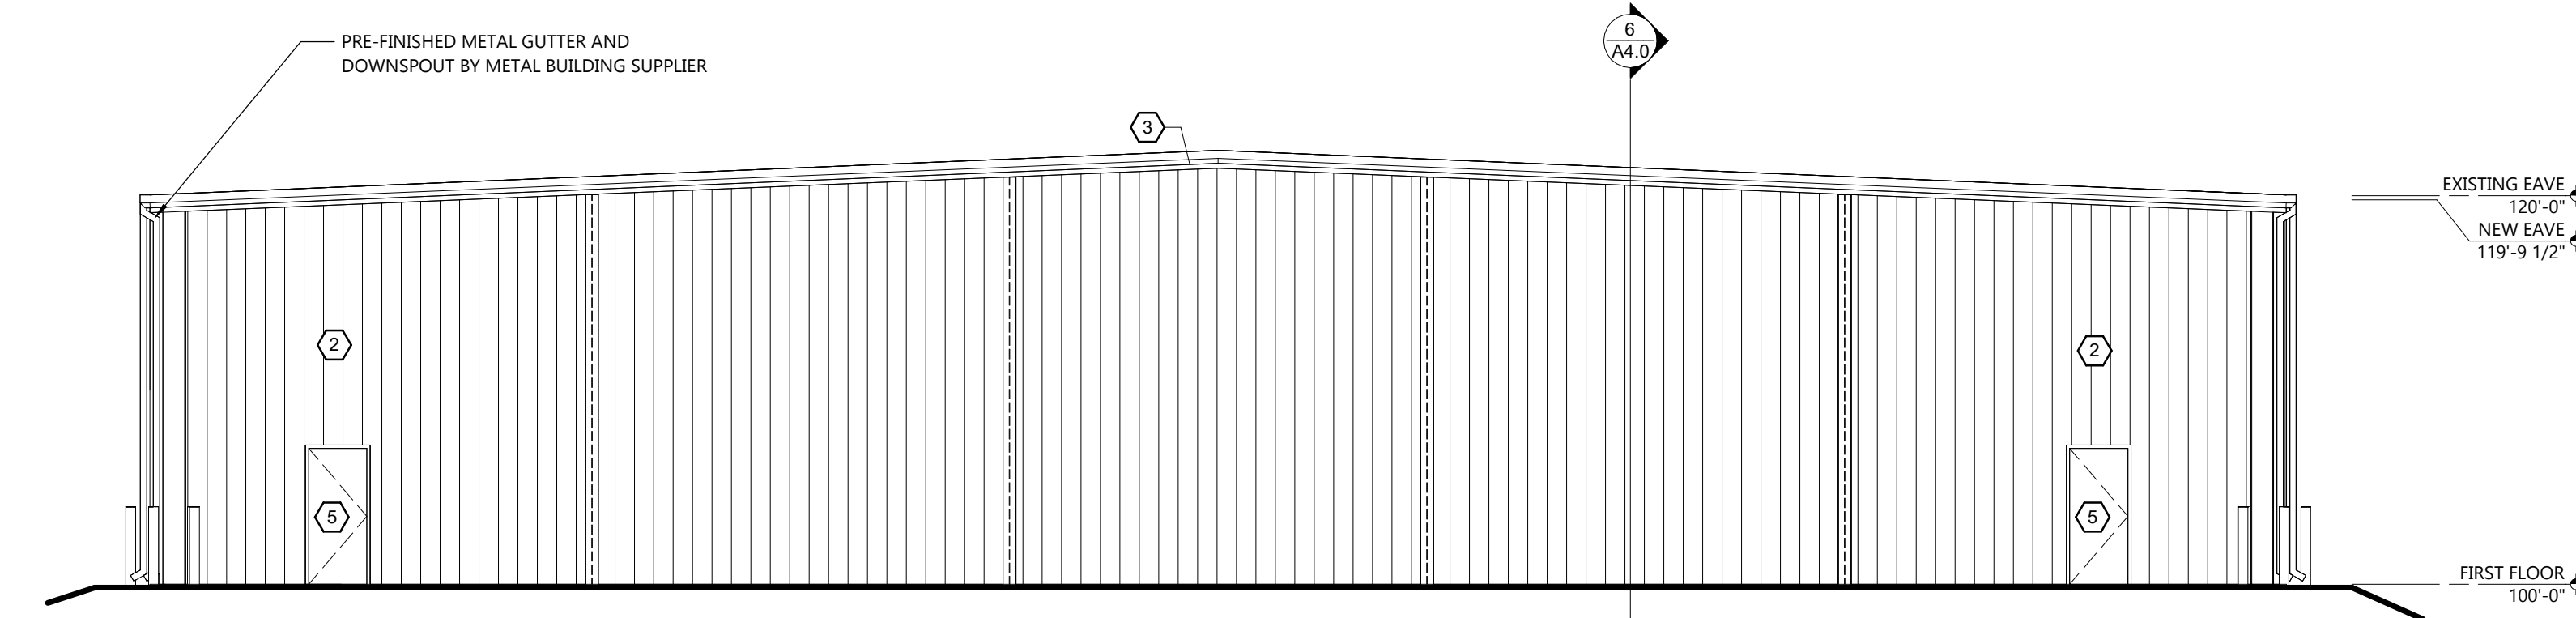


EAST ELEVATION

SCALE: 1/8" = 1'-0"

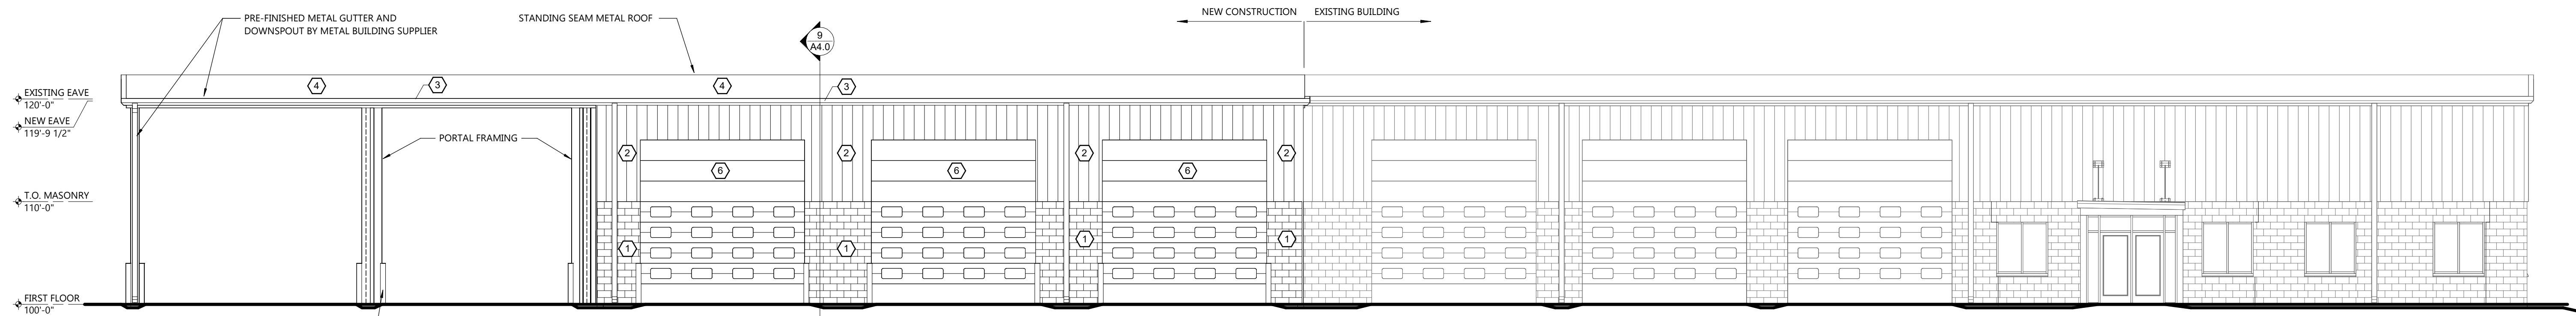

NORTH ELEVATION

SCALE: 1/8" = 1'-0"

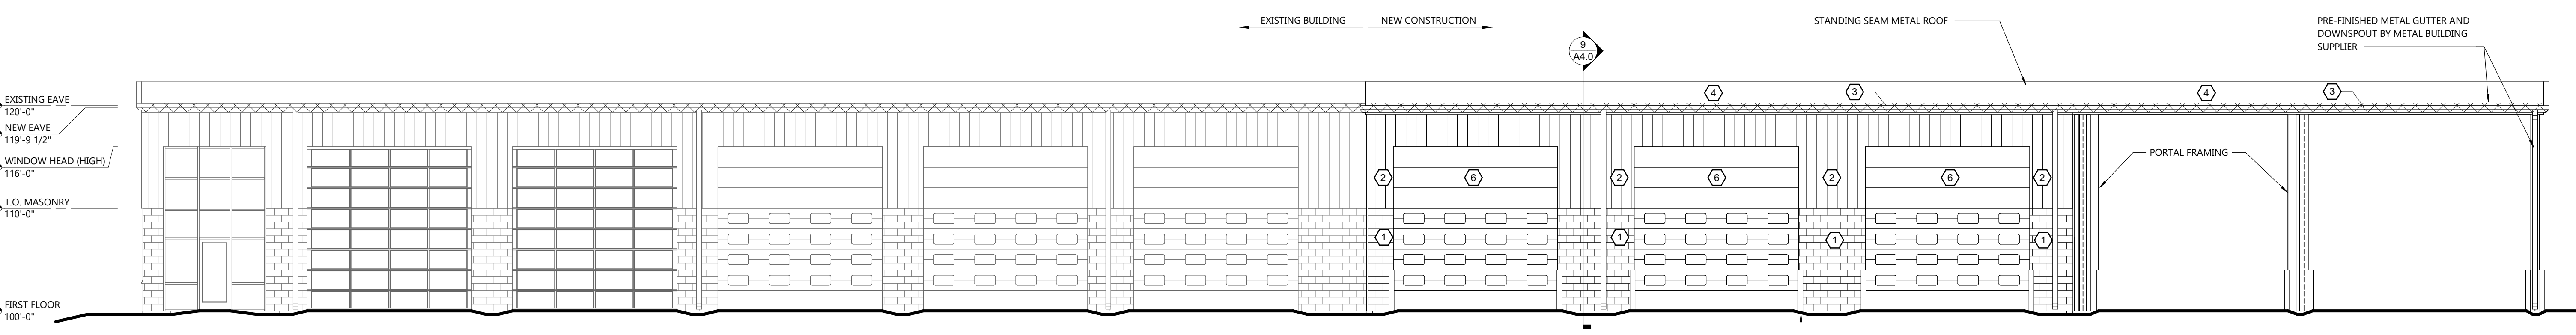

SOUTH ELEVATION

SCALE: 1/8" = 1'-0"

EXTERIOR ELEVATIONS