



NOTE:
THIS DRAWING WAS MADE
USING INFORMATION FROM
GIS DATA AND VARIOUS RECORD DRAWINGS.
VERIFY LOCATION OF EXISTING ITEMS
IN FIELD.

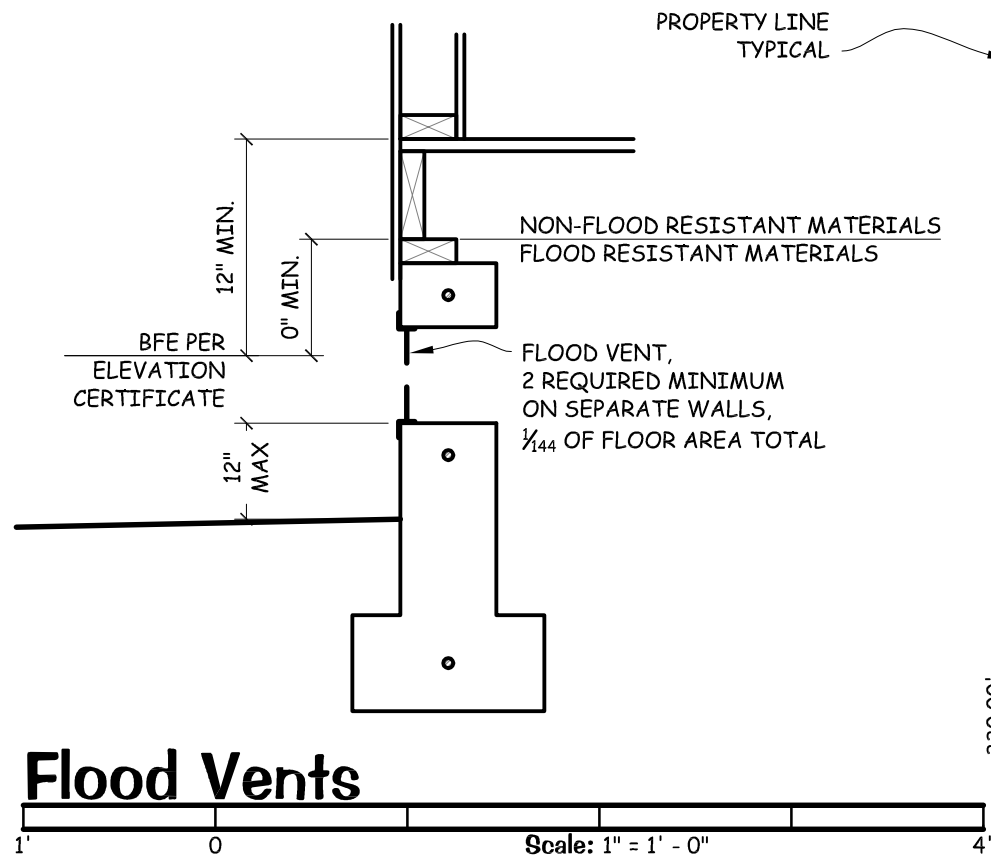


Flood Vents

Scale: 1" = 1' - 0"

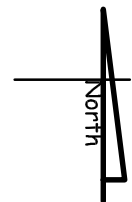

Site Plan

Scale: 1" = 50' - 0"

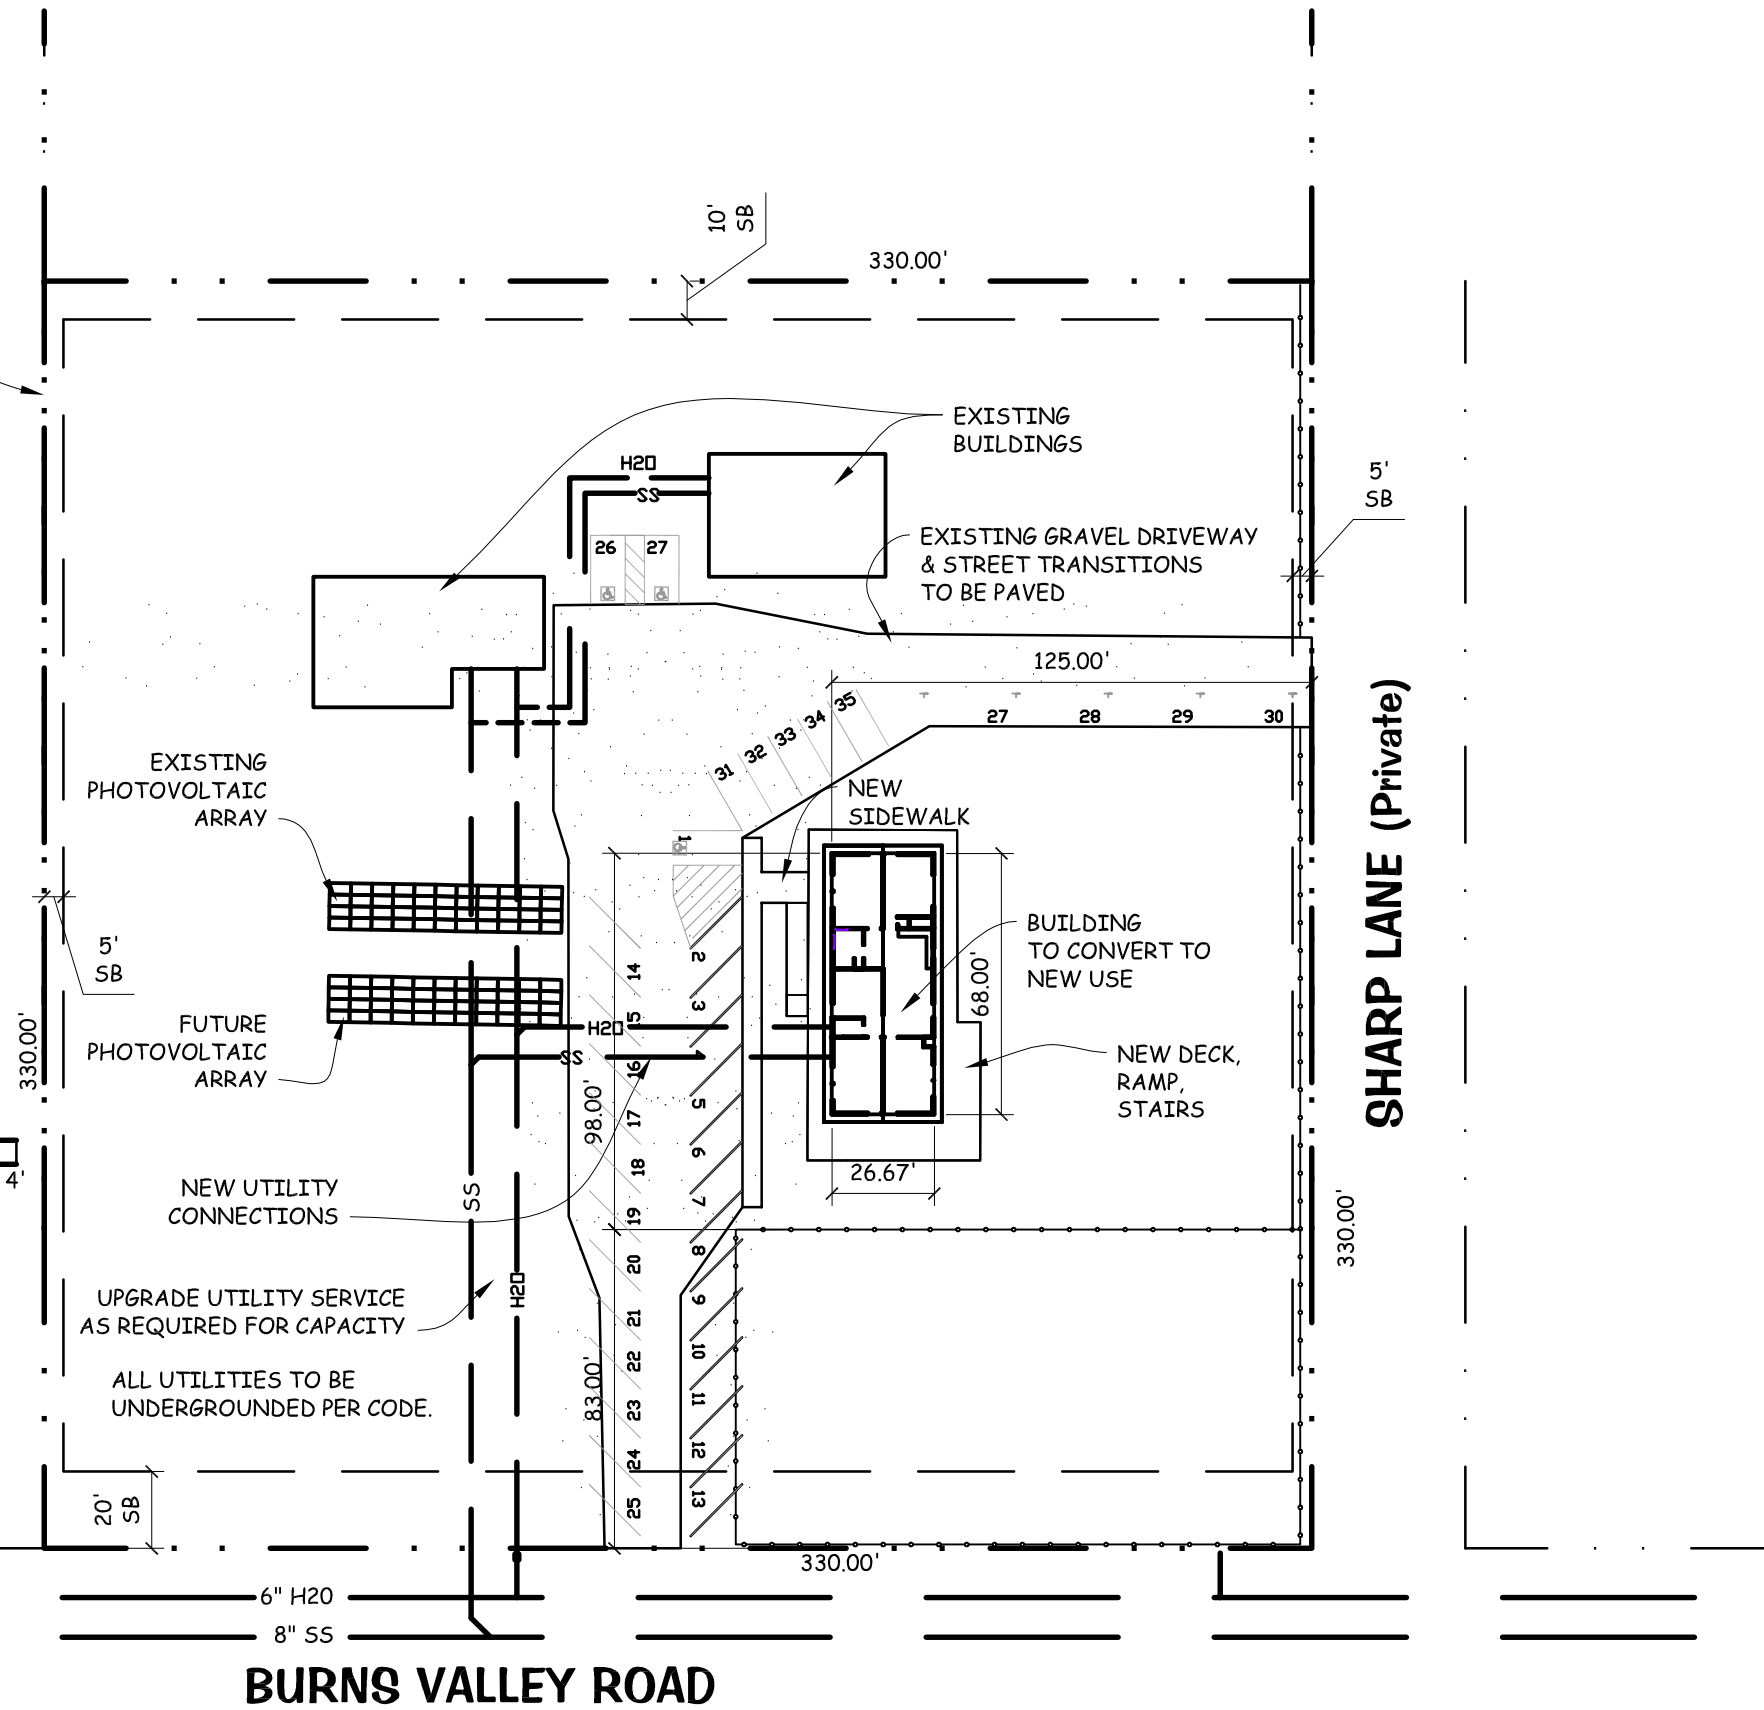

**The Learning House
New Manufactured Home**
14840 Burns Valley Road, Clearlake
Site Plan


Project # A23009
Project Phase:
Use Permit
Submittal
Sheet #

C1


NOT VALID WITHOUT
ORIGINAL SIGNATURE

Date: February 11, 2025


David Lark
Architect
(707) 350-7149
architect@davidlark.net

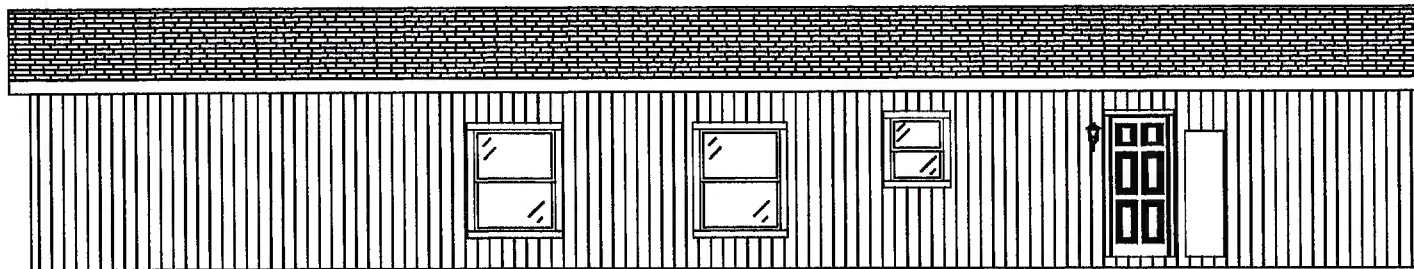


BACK ELEVATION

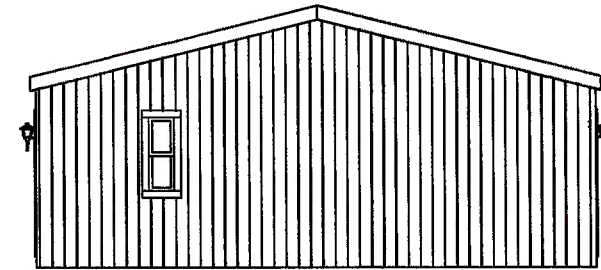

REAR ELEVATION

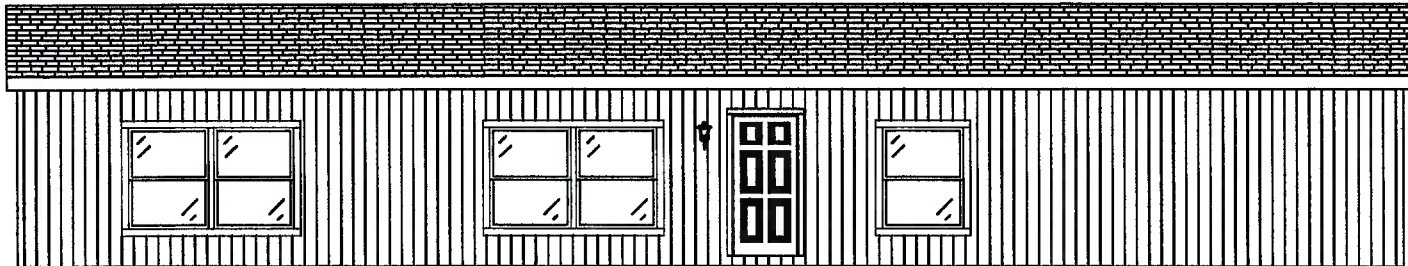

FRONT ELEVATION

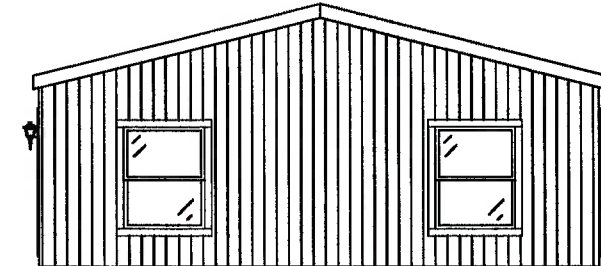

HITCH END ELEVATION

CREEK SIDE MANOR

ALL DRAWINGS AND DIMENSIONS ARE APPROXIMATE, AND MAY BE SUBJECT TO CHANGES BY CHAMPION HOME BUILDERS CO. LINDSAY, CA

***NOTE 8' FLAT CEILINGS**

REDMAN  HOMES[®]
CHAMPION
 840 W. Palm Ave. Lindsay, CA 93247

DAPIA SEAL

MODIFICATIONS

MODEL: **09-CM-4663A**

CEI-TYPICAL

TITLE: **ELEVATION PLAN**

SHEET:

EV-101

DRAWN BY: M. SANCHEZ

DATE: 3-20-2015

SCALE: N.T.S.

PROPRIETARY AND CONFIDENTIAL
 THESE DRAWINGS AND SPECIFICATIONS ARE ORIGINAL,
 PROPRIETARY AND CONFIDENTIAL MATERIALS OF CHAMPION.
 COPYRIGHT © 1976-2006 BY CHAMPION

