


# Attachment 5

**GEORGE SPURGEON DESIGNS**  
 2306 LARK CT. THERMAL, CA. 92274  
 OFFICE/CELL (909) 319-4074 EMAIL: gvsdesign@att.net

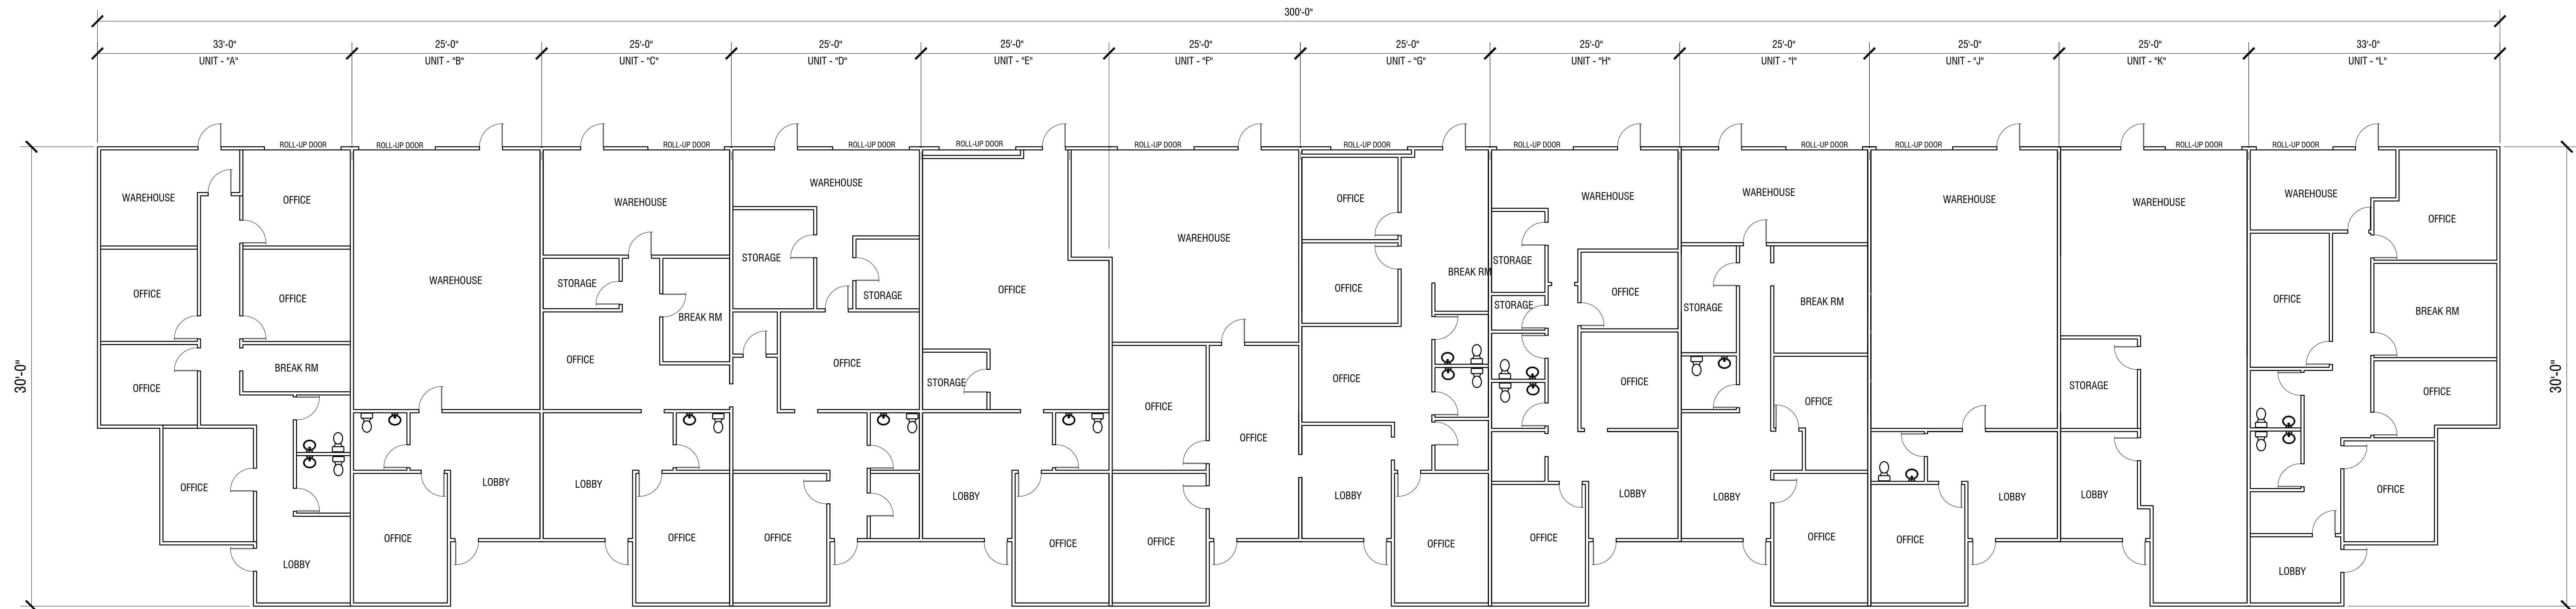

EXISTING FLOOR PLAN BUILDING "B"

SCALE: 1/8"=1'-0"

**CHANGE OF ZONING BUILDING - "B"**  
 86695 AVE 54  
 COACHELLA, CA. 92236

ISSUE	ISSUE DESCRIPTION	DATE

STAMP

DRAWN BY: GWS  
 SHEET:        
 SCALE: AS NOTED

A-1