

Attachment 3



RENDER 4
Scale= N.T.S. A-202



RENDER 2
Scale= N.T.S. A-202



RENDER 3
Scale= N.T.S. A-202



RENDER 1
Scale= N.T.S. A-202



PANDA EXPRESS, INC.
1683 Walnut Grove Ave.
Rosemead, California
91770
Telephone: 626.799.9898
Facsimile: 626.372.8288

All ideas, designs, arrangement and plans indicated or represented by this drawing are the property of Panda Express Inc. and were created for use on this specific project. None of these ideas, designs, arrangements or plans may be used by or disclosed to any person, firm, or corporation without the written permission of Panda Express Inc.

REVISIONS:

ISSUE DATE:

1ST 1ST CUP SUBMITTAL 10-11-21

DRAWN BY: RR/CL/JL

PANDA PROJECT #: S8-22-D8226
ARCH PROJECT #: 19-317



GARY WANG & ASSOCIATES, INC.
1000 Corporate Center Dr., Suite 550
Monterey Park, CA 91754
TEL: (626) 288-6898 FAX: (626) 768-7101
http://www.garywang.com

PANDA EXPRESS

HARRISON & AVE 50
COACHELLA, CA 92236

A-202

EXTERIOR RENDERS

Attachment 3

- 
SIDING (CD-1)
 MANUFACTURE: NICHIIHA
 PRODUCT: VINTAGE WOOD SERIES
 COLOR: SPRUCE

- 
EIFS (EIFS-1)
 MANUFACTURE: STO
 PRODUCT: STOTHERM ESSENCE SYSTEM
 COLOR: ICE CUBE
 FINISH: FINE


- 
SILL (ST-18)
 MANUFACTURE: CORONADO STONE PRODUCTS
 PRODUCT: CHISELED STONE SILL
 COLOR: CHARCOAL
 FINISH: NATURAL

- 
STONE VENEER (ST-1)
 MANUFACTURE: ENVIRONMENTAL STONWORKS
 PRODUCT: PROSTACK LITE
 COLOR: BLACK
 FINISH: NATURAL


- 
METAL CAP (MTL-1)
 MANUFACTURE: EXCEPTIONAL METALS
 PRODUCT: CAP FLASHING
 COLOR: IRON ORE
 FINISH: SMOOTH

- 
METAL (MTL-2)
 MANUFACTURE: ALLEN INDUSTRIES
 COLOR: DARK BRONZE
 FINISH: SATIN

- 
PAINT (P-1)
 MANUFACTURE: ALLEN INDUSTRIES
 COLOR: PANDA RED
 FINISH: SATIN

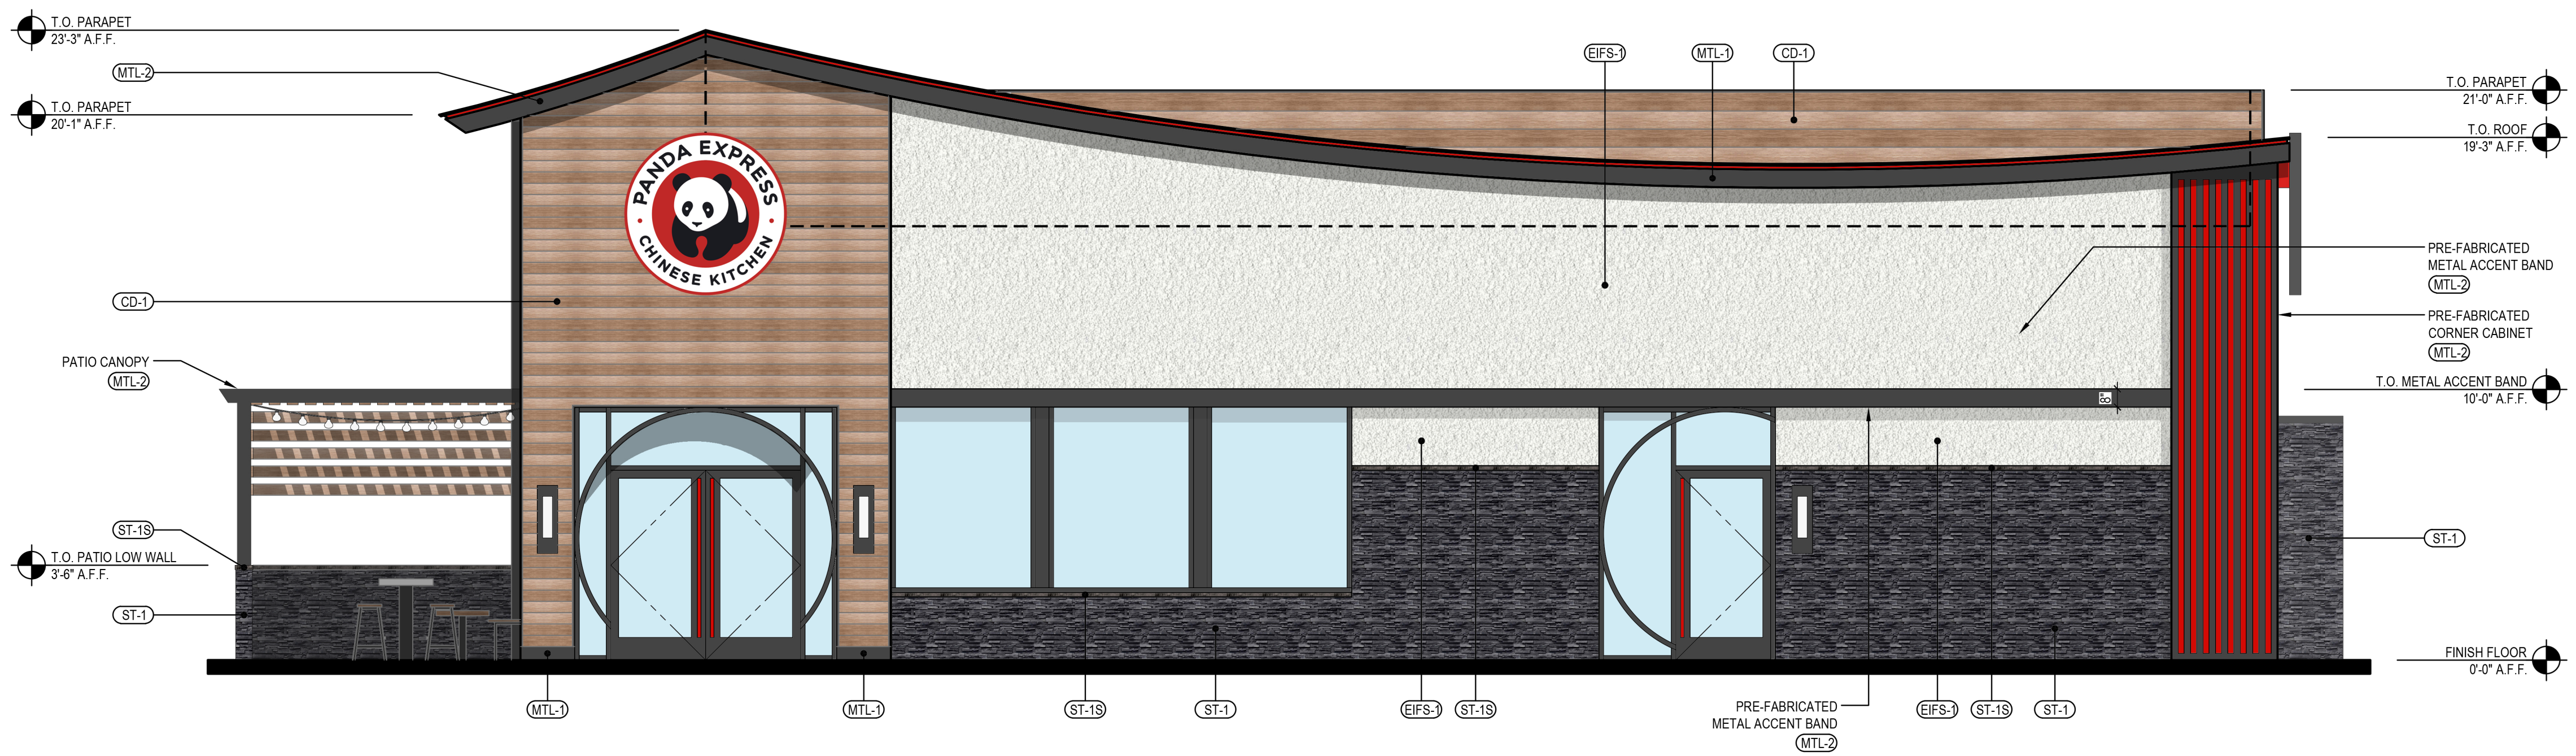

SOUTH ELEVATION 2
 Scale= 1/4" = 1'-0" **A-201**

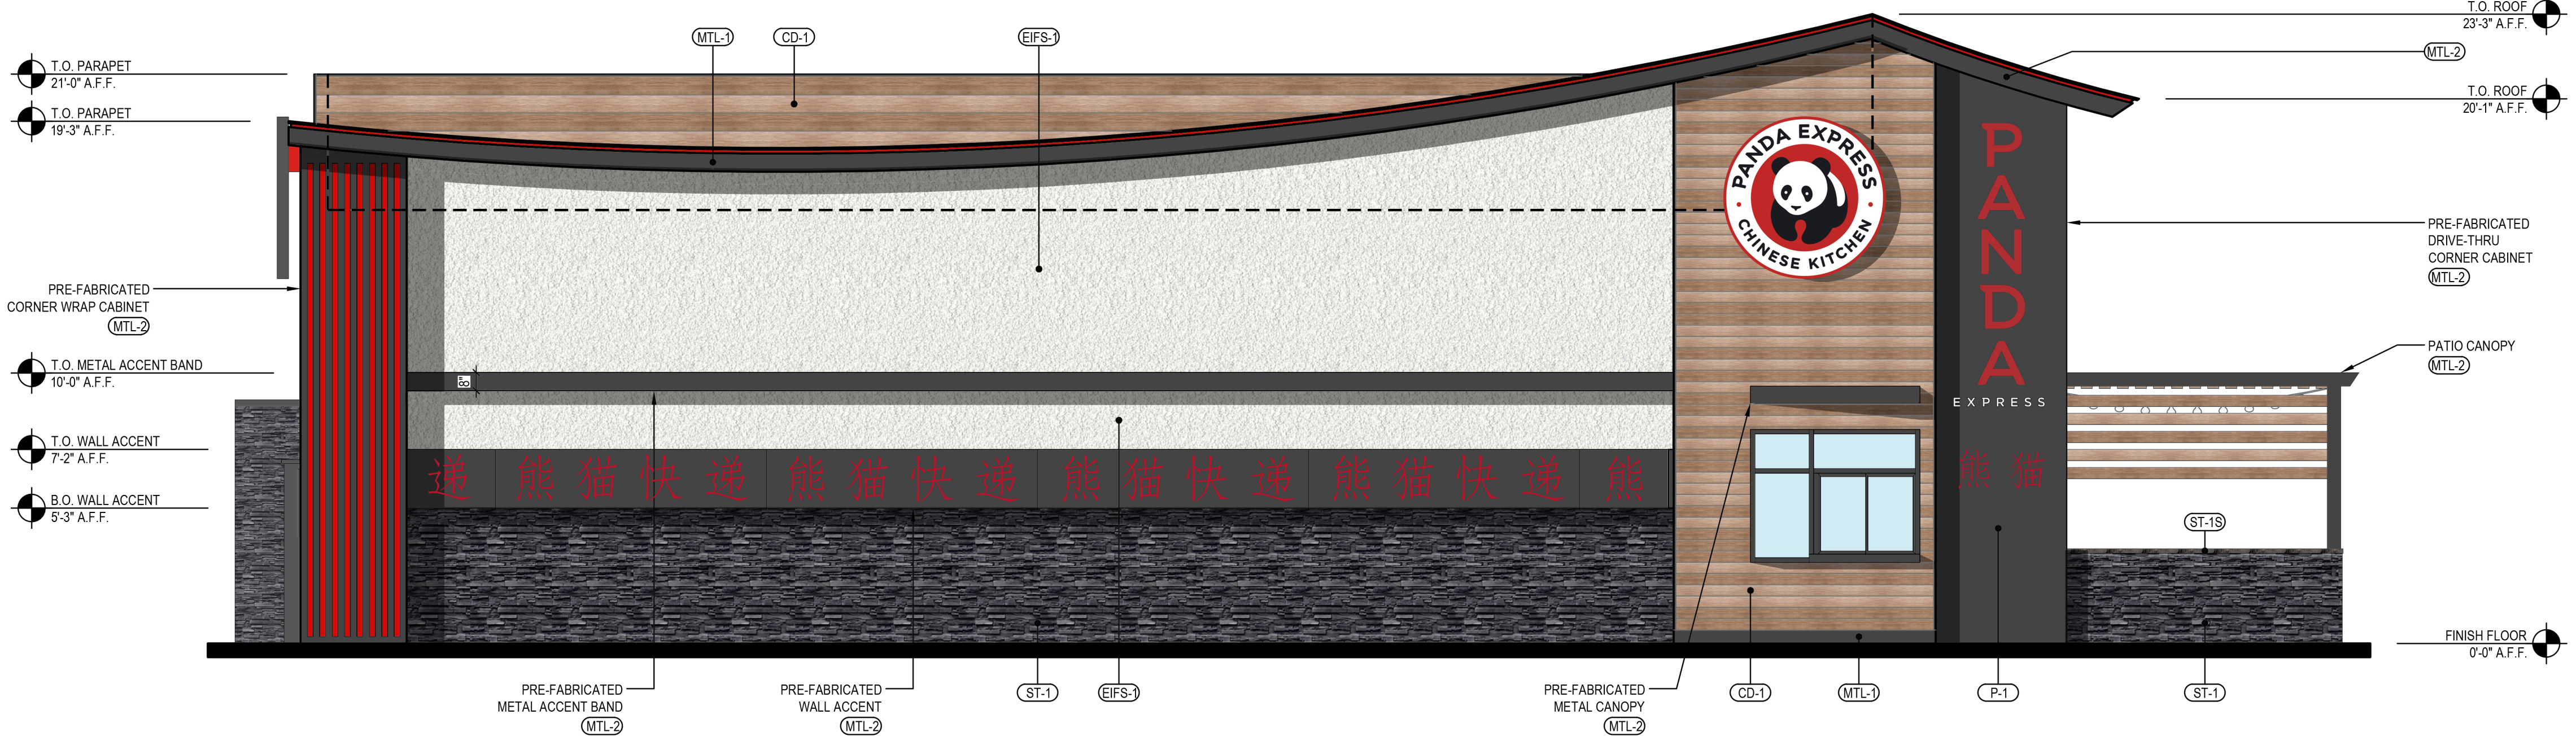

NORTH ELEVATION 1
 Scale= 1/4" = 1'-0" **A-201**



PANDA EXPRESS, INC.
 1683 Walnut Grove Ave.
 Rosemead, California
 91770
 Telephone: 626.799.9898
 Facsimile: 626.372.8288

All ideas, designs, arrangement and plans indicated or represented by this drawing are the property of Panda Express Inc. and were created for use on this specific project. None of these ideas, designs, arrangements or plans may be used by or disclosed to any person, firm, or corporation without the written permission of Panda Express Inc.

REVISIONS:

NO.	DESCRIPTION	DATE

ISSUE DATE:

1ST	1ST CUP SUBMITTAL	DATE

DRAWN BY: RR/CL/JL

PANDA PROJECT #: S8-22-D8226
 ARCH PROJECT #: 19-317

GARY WANG & ASSOCIATES, INC.
 1000 Corporate Center Dr., Suite 550
 Monterey Park, CA 91754
 TEL: (626) 288-6898 FAX: (626) 768-7101
 http://www.garywang.com

PANDA EXPRESS
 HARRISON & AVE 50
 COACHELLA, CA 92236

A-201
 EXTERIOR ELEVATIONS


Attachment 3

- 
SIDING (CD-1)
 MANUFACTURE: NICHIIHA
 PRODUCT: VINTAGE WOOD SERIES
 COLOR: SPRUCE

- 
EIFS (EIFS-1)
 MANUFACTURE: STO
 PRODUCT: STOTHERM ESSENCE SYSTEM
 COLOR: ICE CUBE
 FINISH: FINE


- 
SILL (ST-18)
 MANUFACTURE: CORONADO STONE PRODUCTS
 PRODUCT: CHISELED STONE SILL
 COLOR: CHARCOAL
 FINISH: NATURAL

- 
STONE VENEER (ST-1)
 MANUFACTURE: ENVIRONMENTAL STONWORKS
 PRODUCT: PROSTACK LITE
 COLOR: BLACK
 FINISH: NATURAL


- 
METAL CAP (MTL-1)
 MANUFACTURE: EXCEPTIONAL METALS
 PRODUCT: CAP FLASHING
 COLOR: IRON ORE
 FINISH: SMOOTH

- 
METAL (MTL-2)
 MANUFACTURE: ALLEN INDUSTRIES
 COLOR: DARK BRONZE
 FINISH: SATIN

- 
PAINT (P-1)
 MANUFACTURE: ALLEN INDUSTRIES
 COLOR: PANDA RED
 FINISH: SATIN

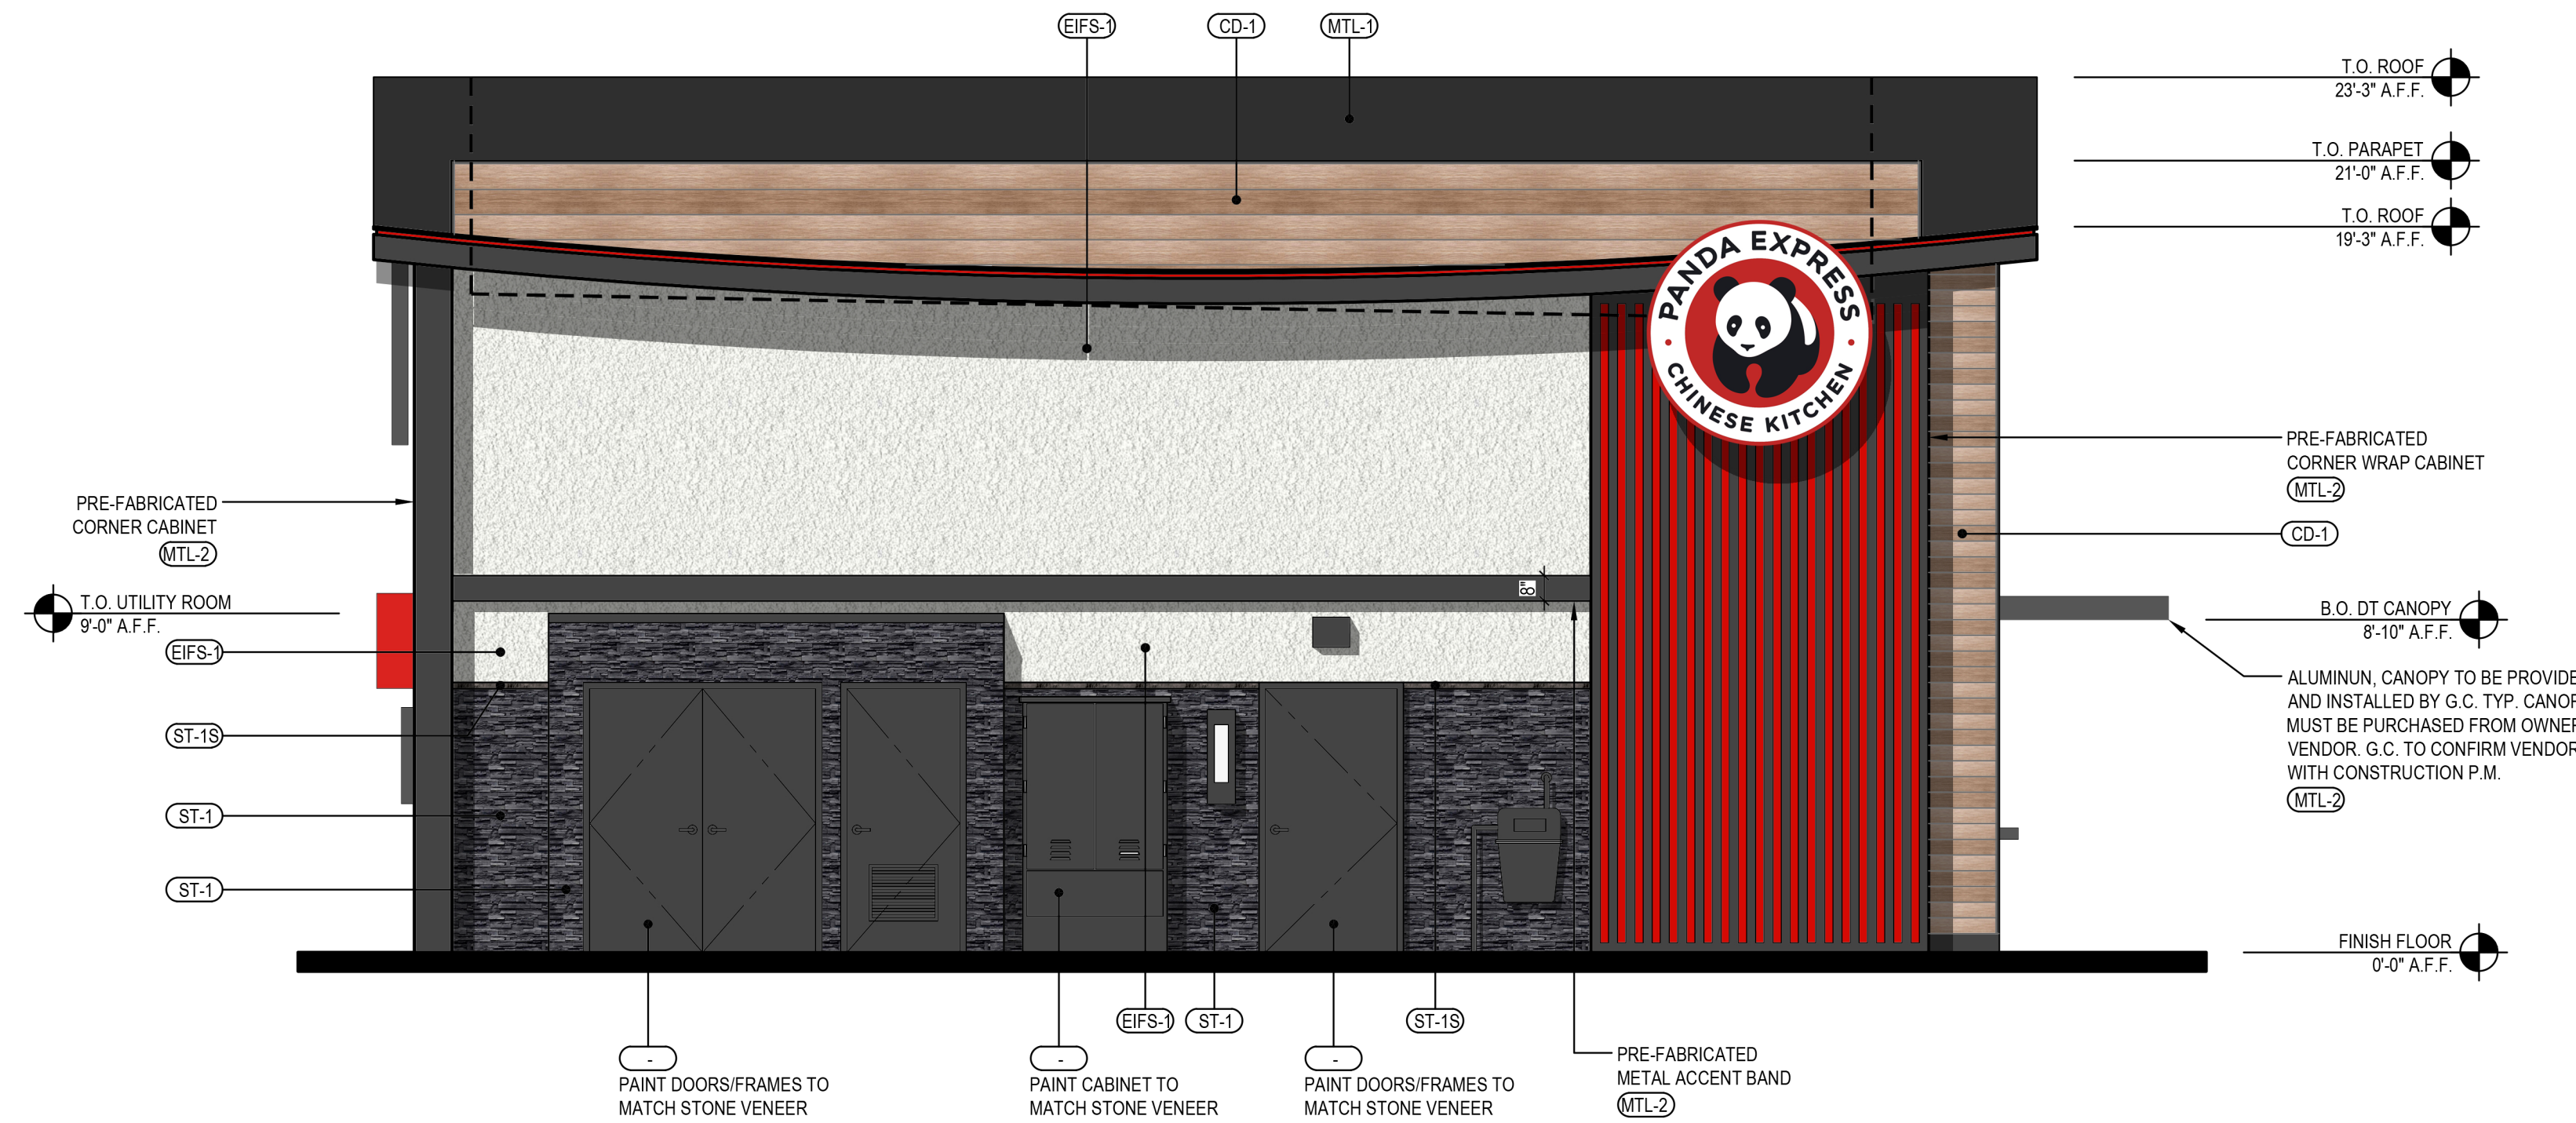

EAST ELEVATION 2
 Scale= 1/4" = 1'-0" **A-200**

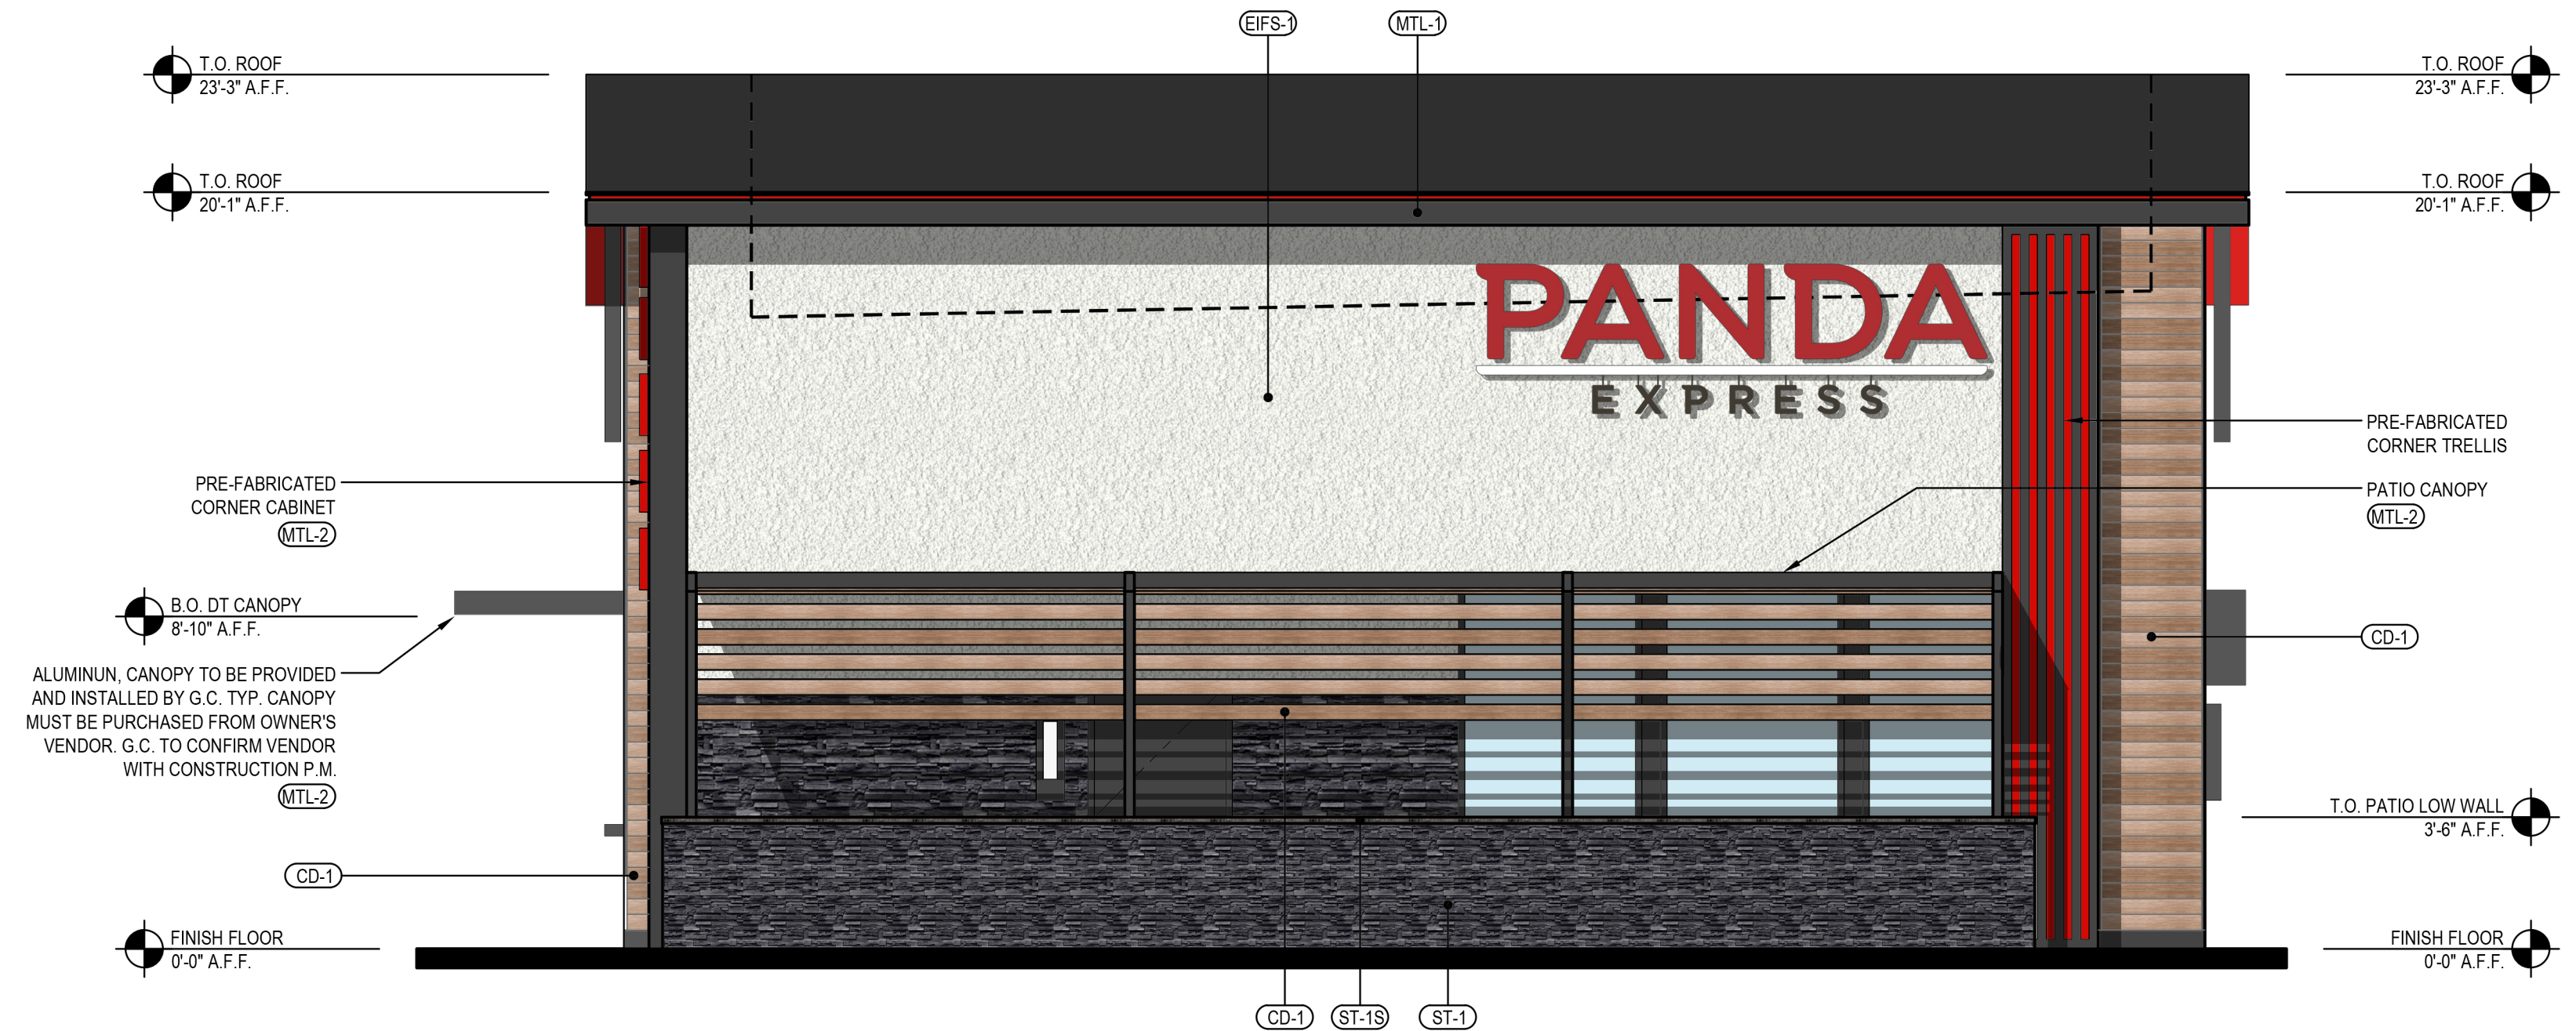

WEST ELEVATION 1
 Scale= 1/4" = 1'-0" **A-200**



PANDA EXPRESS, INC.
 1683 Walnut Grove Ave.
 Rosemead, California
 91770
 Telephone: 626.799.9898
 Facsimile: 626.372.8288

All ideas, designs, arrangement and plans indicated or represented by this drawing are the property of Panda Express Inc. and were created for use on this specific project. None of these ideas, designs, arrangements or plans may be used by or disclosed to any person, firm, or corporation without the written permission of Panda Express Inc.

REVISIONS:

NO.	DESCRIPTION	DATE

ISSUE DATE:

1ST	1ST CUP SUBMITTAL	DATE

DRAWN BY: RR/CL/JL

PANDA PROJECT #: S8-22-D8226
 ARCH PROJECT #: 19-317




GARY WANG & ASSOCIATES, INC.
 1000 Corporate Center Dr., Suite 550
 Monterey Park, CA 91754
 TEL: (626) 288-6898 FAX: (626) 768-7101
<http://www.garywang.com>

PANDA EXPRESS
 HARRISON & AVE 50
 COACHELLA, CA 92236

A-200
 EXTERIOR ELEVATIONS

Attachment 3

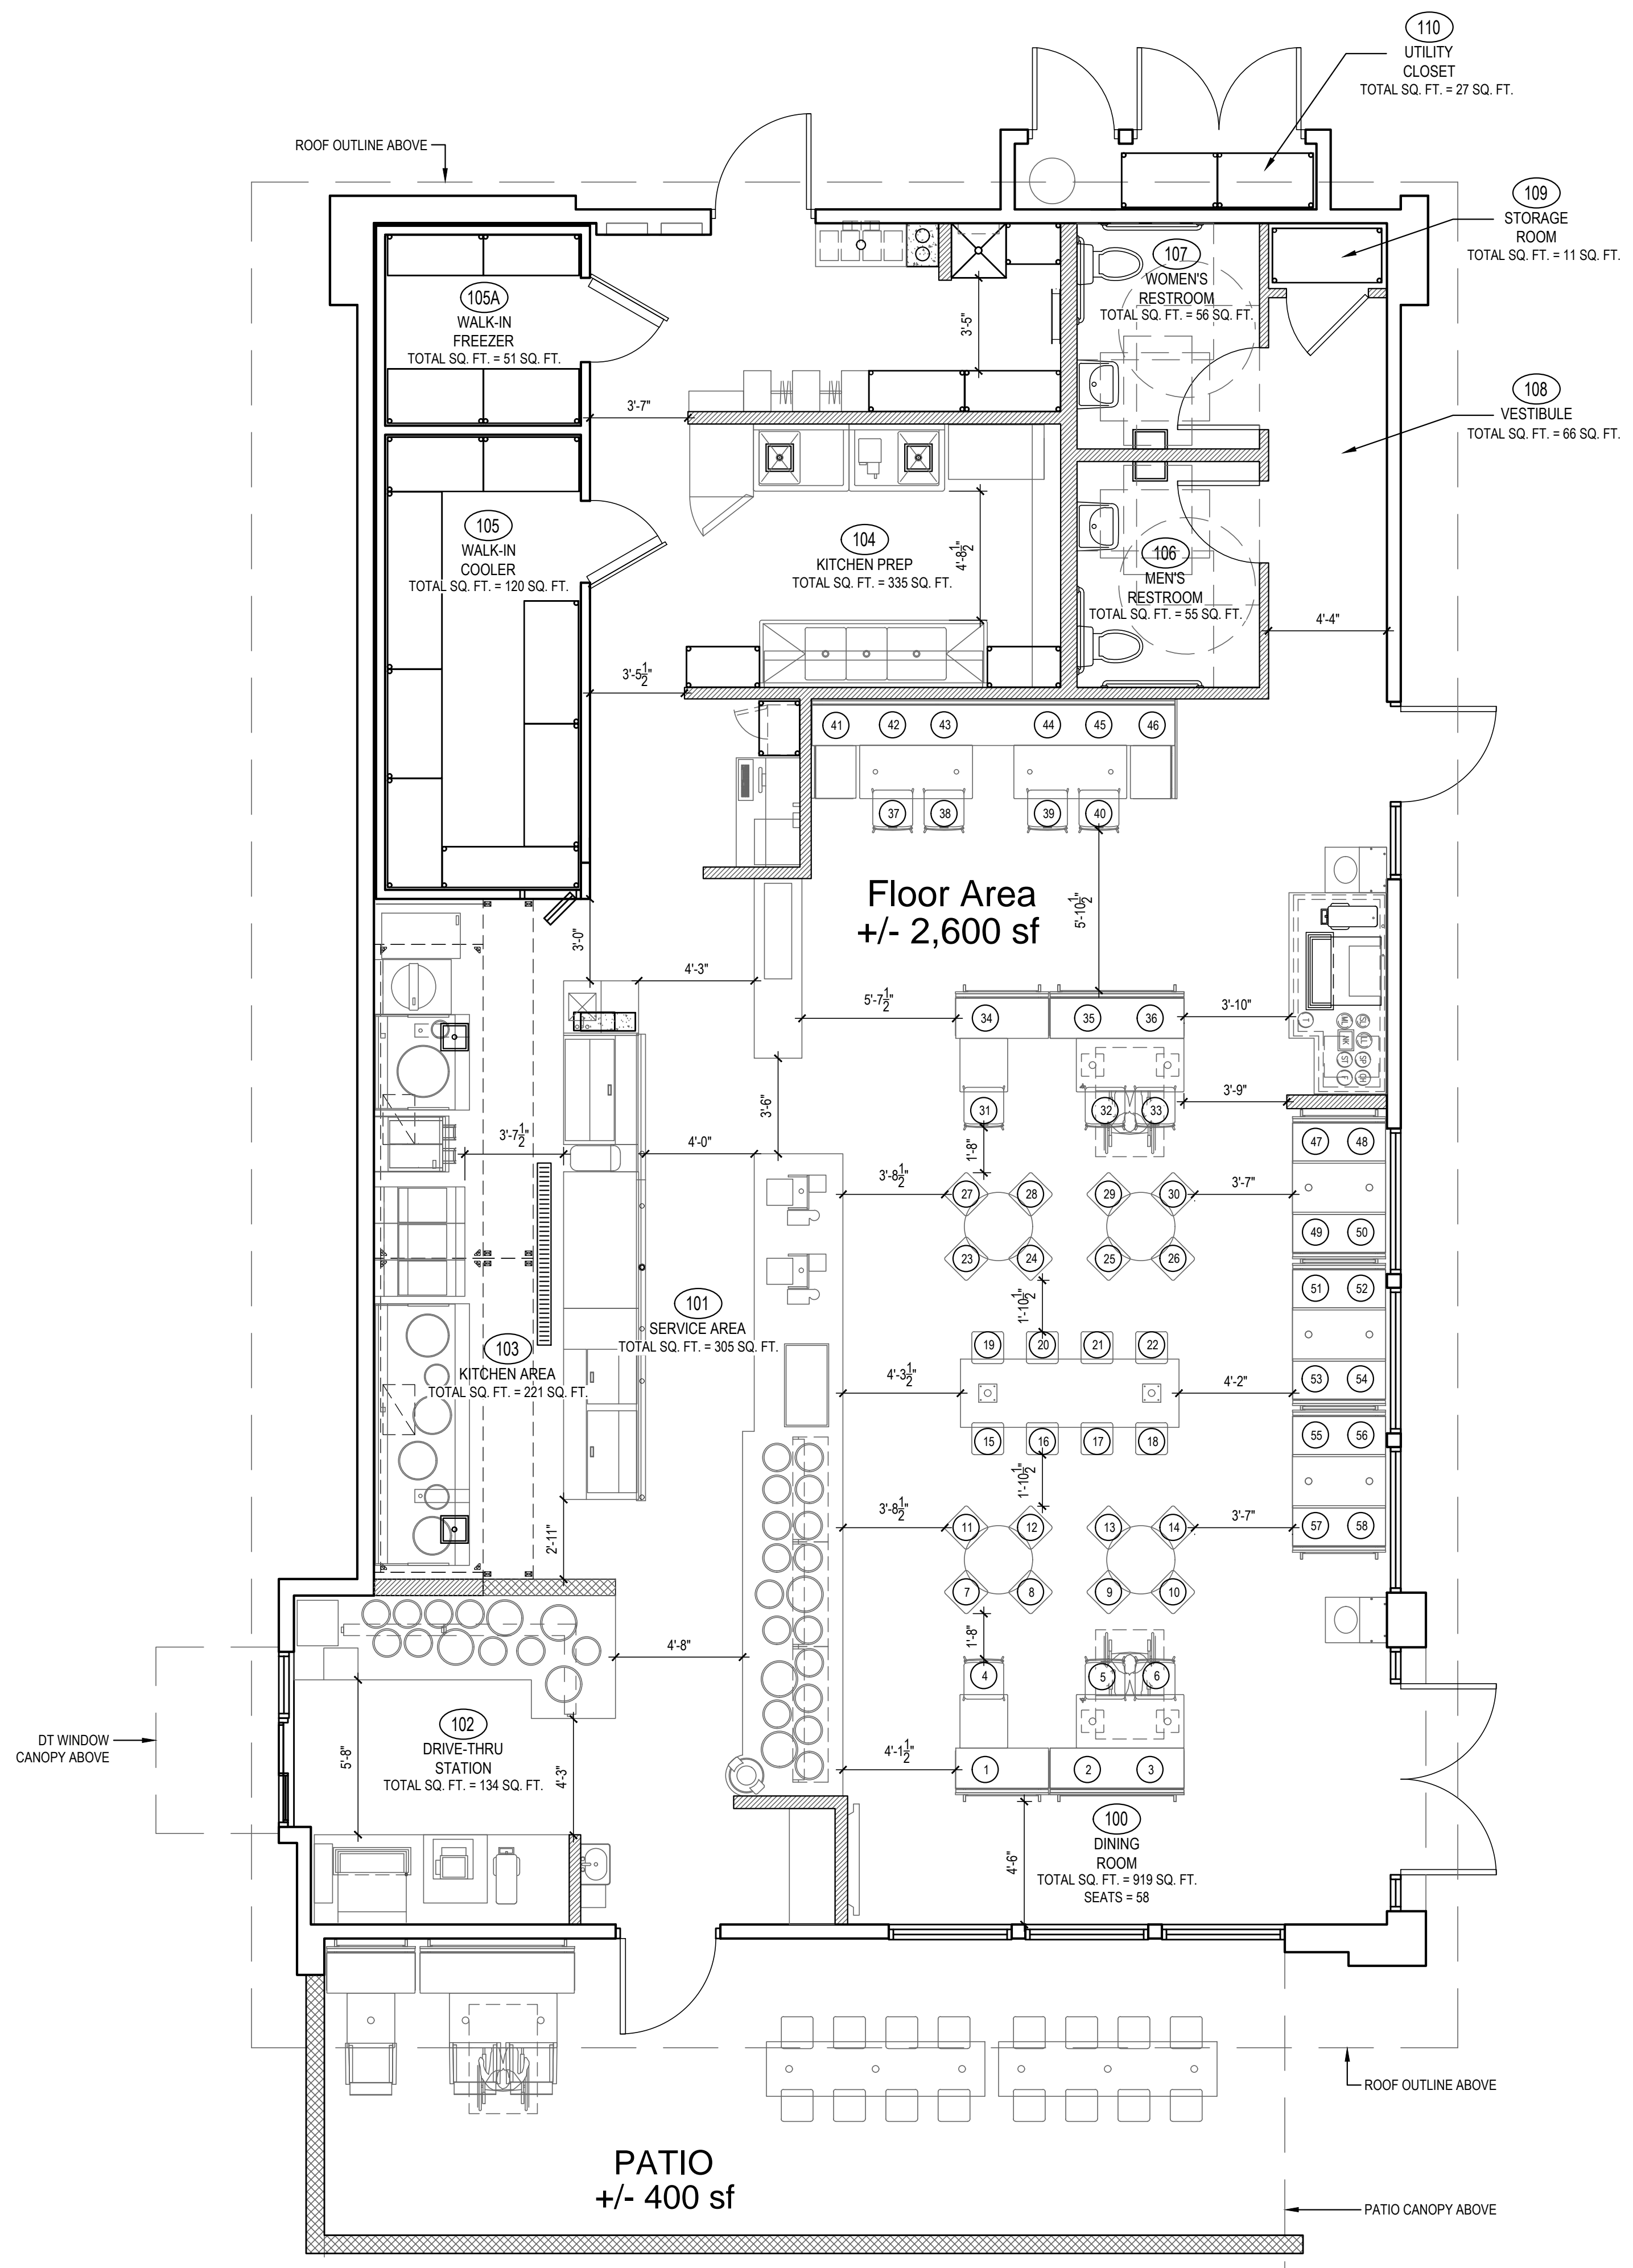

PANDA EXPRESS, INC.
 1683 Walnut Grove Ave.
 Rosemead, California
 91770
 Telephone: 626.799.9898
 Facsimile: 626.372.8288

All ideas, designs, arrangement and plans indicated or represented by this drawing are the property of Panda Express Inc. and were created for use on this specific project. None of these ideas, designs, arrangements or plans may be used by or disclosed to any person, firm, or corporation without the written permission of Panda Express Inc.

REVISIONS:

ISSUE DATE:

1ST	1ST CUP SUBMITTAL	10-11-21

DRAWN BY: RR/CL/JL

PANDA PROJECT #: S8-22-D8226
 ARCH PROJECT #: 19-317

GARY WANG & ASSOCIATES, INC.
 1000 Corporate Center Dr., Suite 550
 Monterey Park, CA 91754
 TEL: (626) 288-6898 FAX: (626) 768-7101
 http://www.garywang.com

PANDA EXPRESS
 HARRISON & AVE 50
 COACHELLA, CA 92236

A-101
 FLOOR PLAN


NOT USED 2
 Scale= NTS A-101

FLOOR PLAN 1
 Scale= 1/4" = 1'-0" A-101

Attachment 3


NOTE:
THE TRASH ENCLOSURE EXTERIOR CMU WALLS TO HAVE EIFS (COATING) FINISH TO MATCH BUILDING TEXTURE - SEE: A-200
TRASH ENCLOSURE WALLS AND GATE COLOR SHALL MATCH EIFS (EIFS-3)
INTERIOR WALLS SHALL BE SMOOTH, CLEANABLE AND SEALED WITH AN APPROVED EPOXY CEMENT SEALER. COLOR TO MATCH EXTERIOR.

NOTE: CONTRACTOR TO SUPPLY & INSTALL ALL HINGES, GATE LATCHES, CAME BOLTS, ETC. AS INDICATED.
NOTE: ANY DIAGONAL SUPPORT FOR GATES SHALL BE INSTALLED ON THE INSIDE OF ENCLOSURE. THIS SHALL NOT BE VISIBLE ON THE OUTSIDE OF THE GATE.

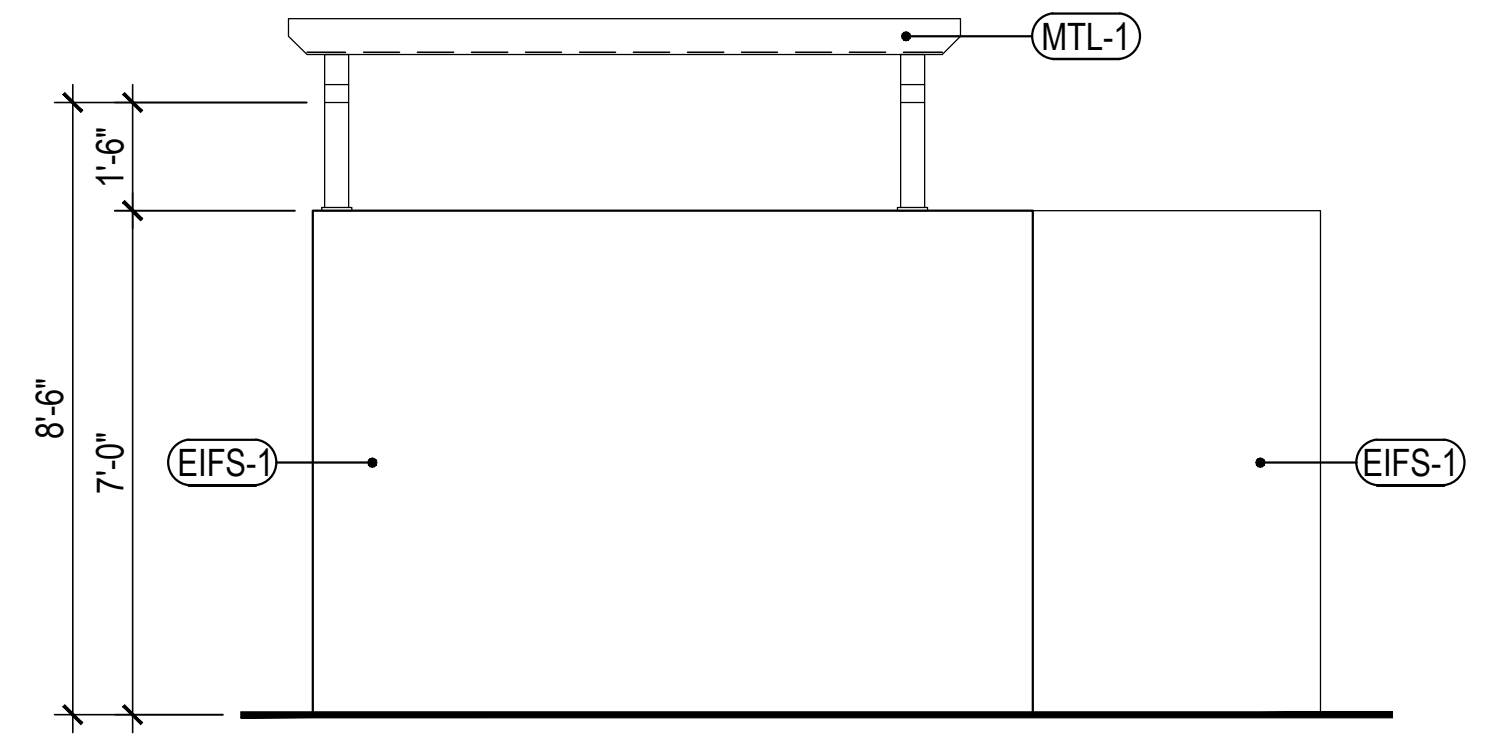


SIDE ELEVATION

ELEVATION 5
Scale= 3/8" = 1'-0" A-407

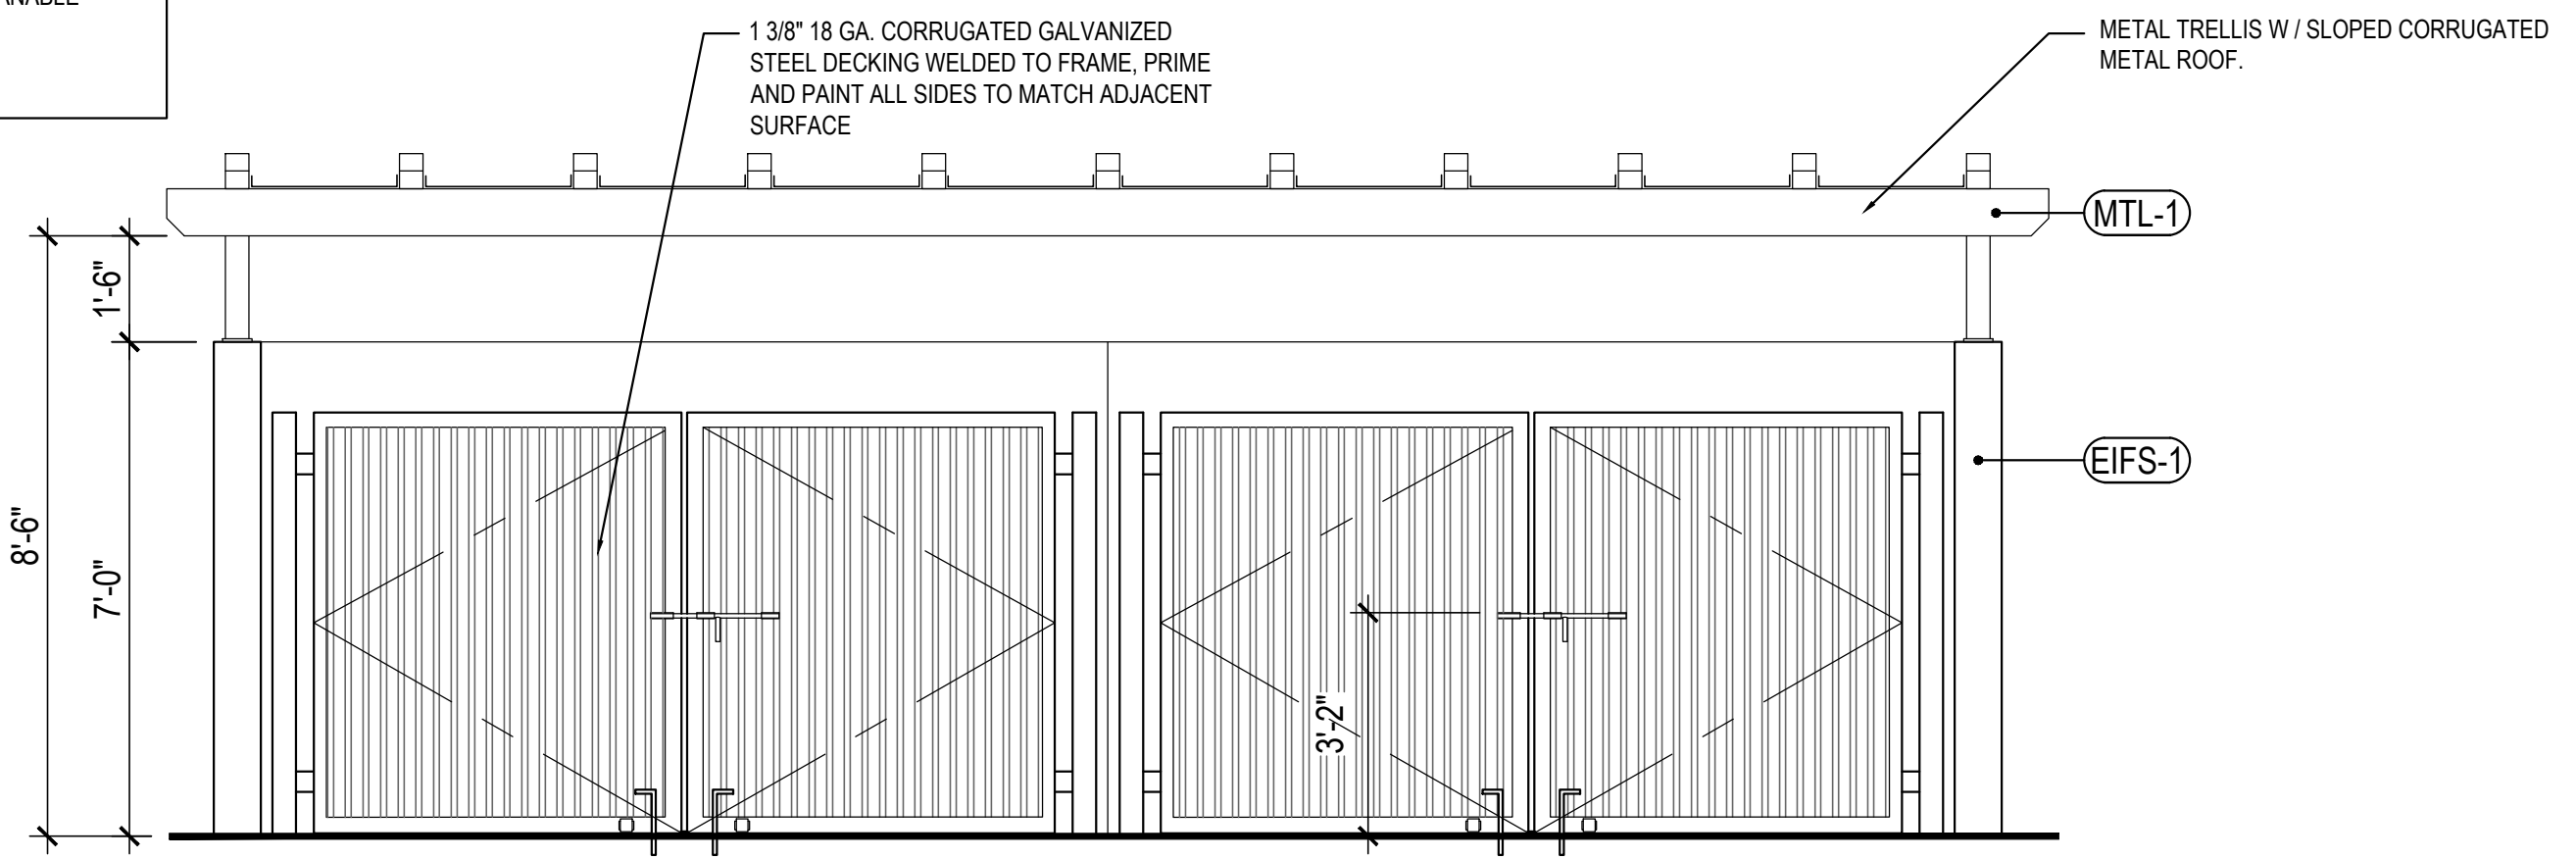


FRONT ELEVATION

ELEVATION 2
Scale= 3/8" = 1'-0" A-407

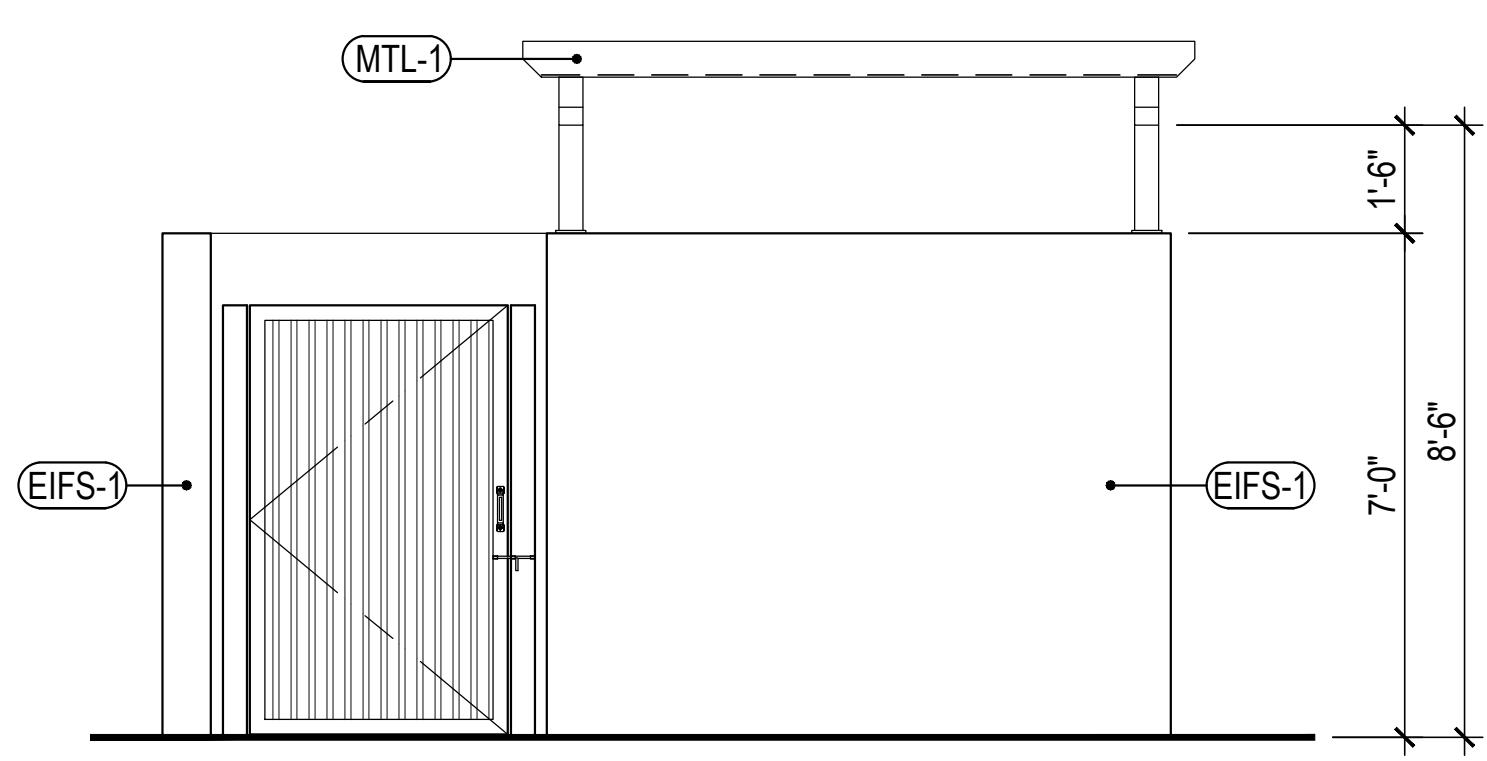


SIDE ELEVATION

ELEVATION 4
Scale= 3/8" = 1'-0" A-407

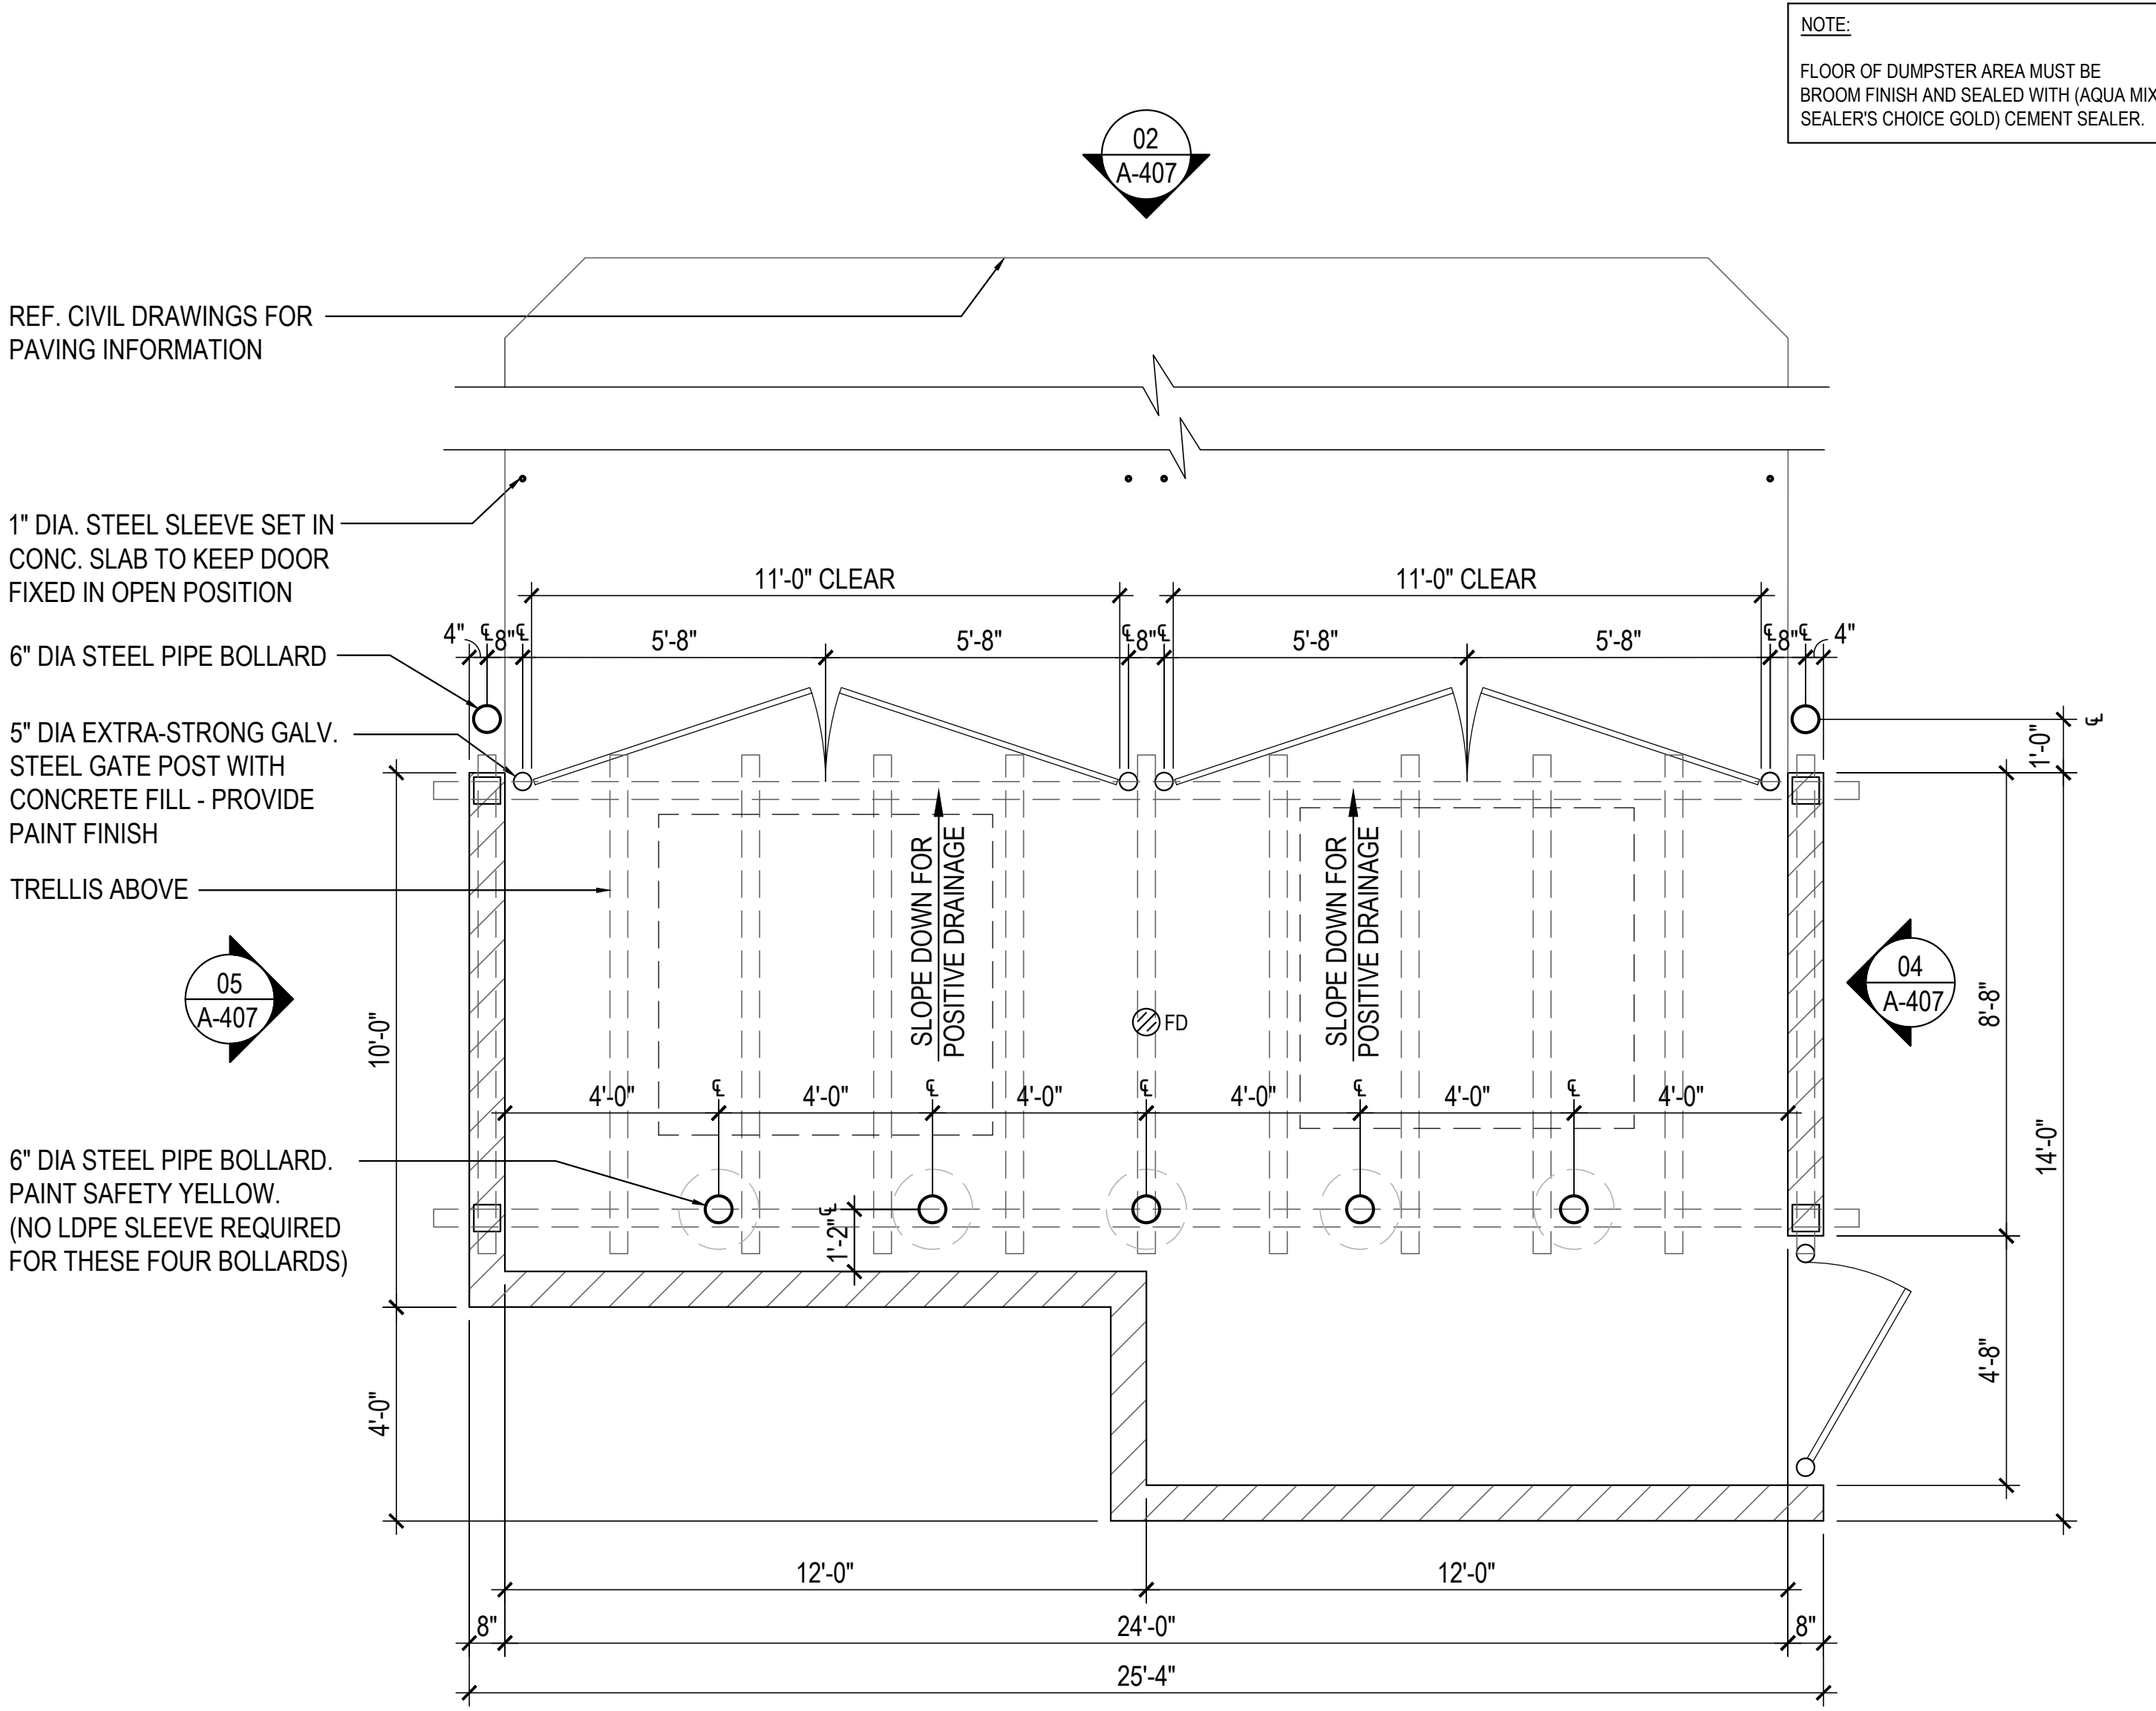

FLOOR PLAN

PLAN 1
Scale= 3/8" = 1'-0" A-407

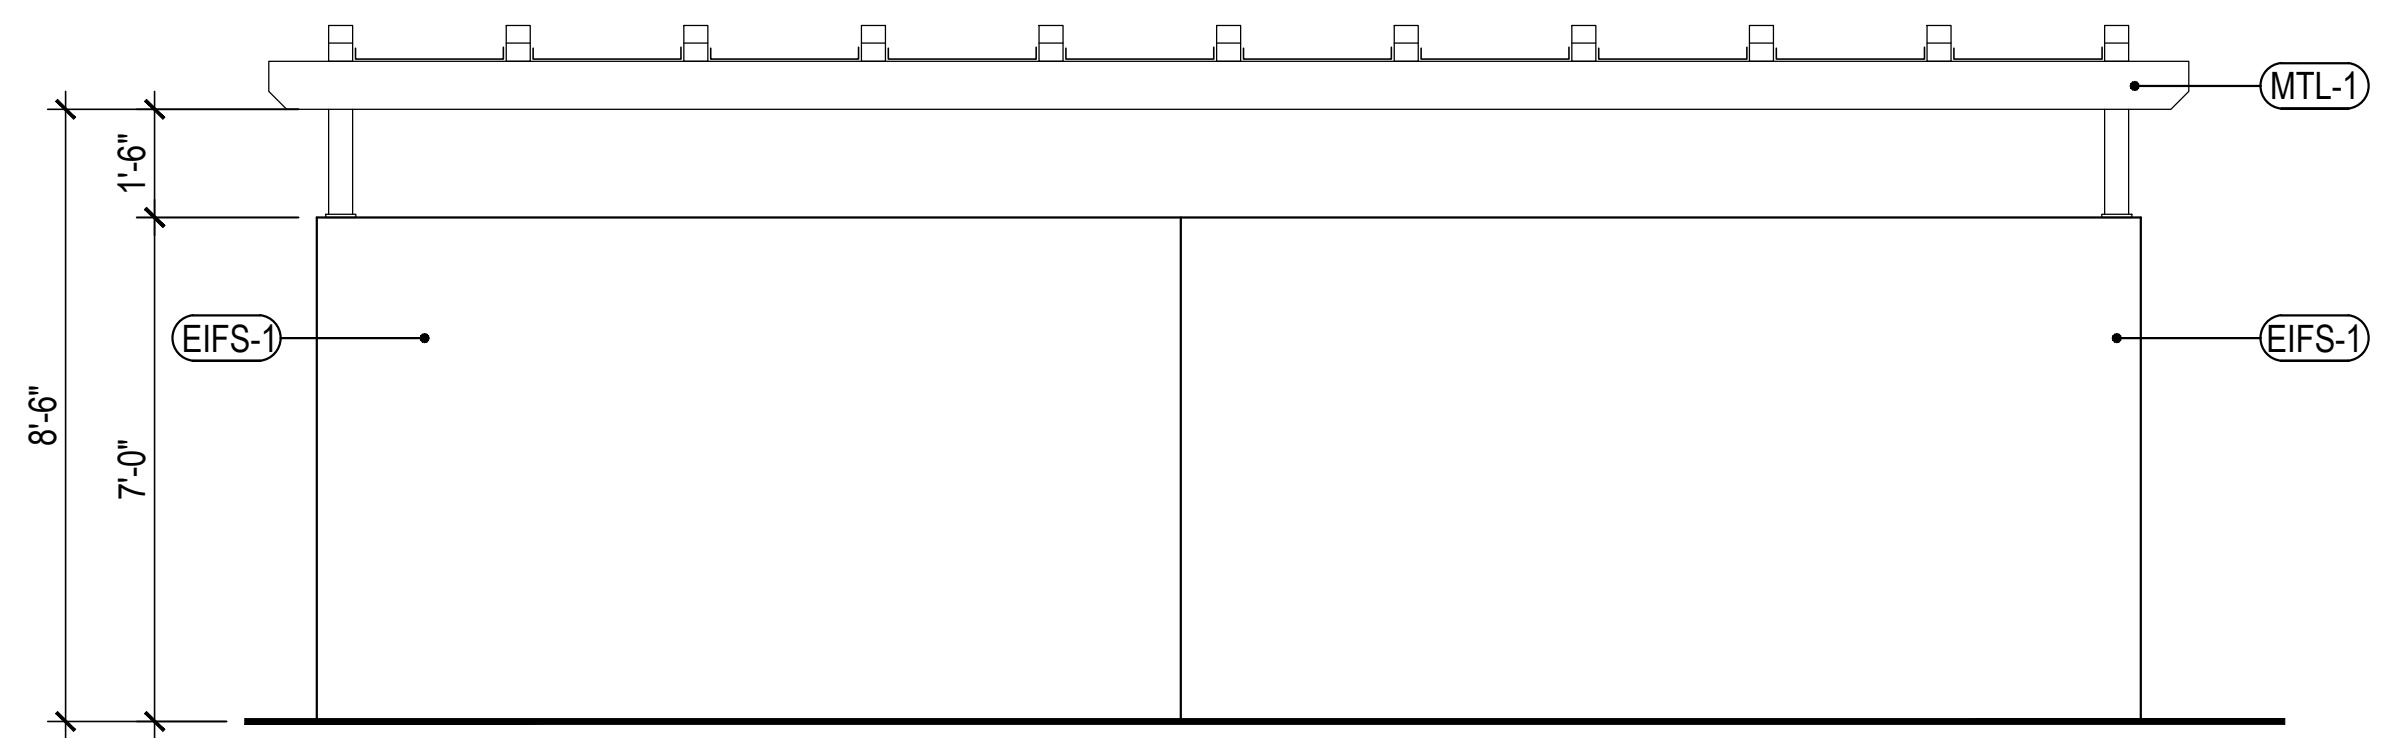

BACK ELEVATION

ELEVATION 3
Scale= 3/8" = 1'-0" A-407



PANDA EXPRESS, INC.
1683 Walnut Grove Ave.
Rosemead, California
91770
Telephone: 626.799.9898
Facsimile: 626.372.8288

All ideas, designs, arrangement and plans indicated or represented by this drawing are the property of Panda Express Inc. and were created for use on this specific project. None of these ideas, designs, arrangements or plans may be used by or disclosed to any person, firm, or corporation without the written permission of Panda Express Inc.

REVISIONS:

NO.	DESCRIPTION	DATE

ISSUE DATE:

REV.	DESCRIPTION	DATE
1ST	1ST CUP SUBMITTAL	10-11-21

DRAWN BY: RR/CL/JL

PANDA PROJECT #: S8-22-D8226
ARCH PROJECT #: 19-317



1000 Corporate Center Dr., Suite 550
Monterey Park, CA 91754
TEL: (626) 288-6898 FAX: (626) 768-7101
http://www.garywang.com

PANDA EXPRESS

HARRISON & AVE 50
COACHELLA, CA 92236

A-407

TRASH ENCLOSURE DETAILS