




FLOOR PLAN

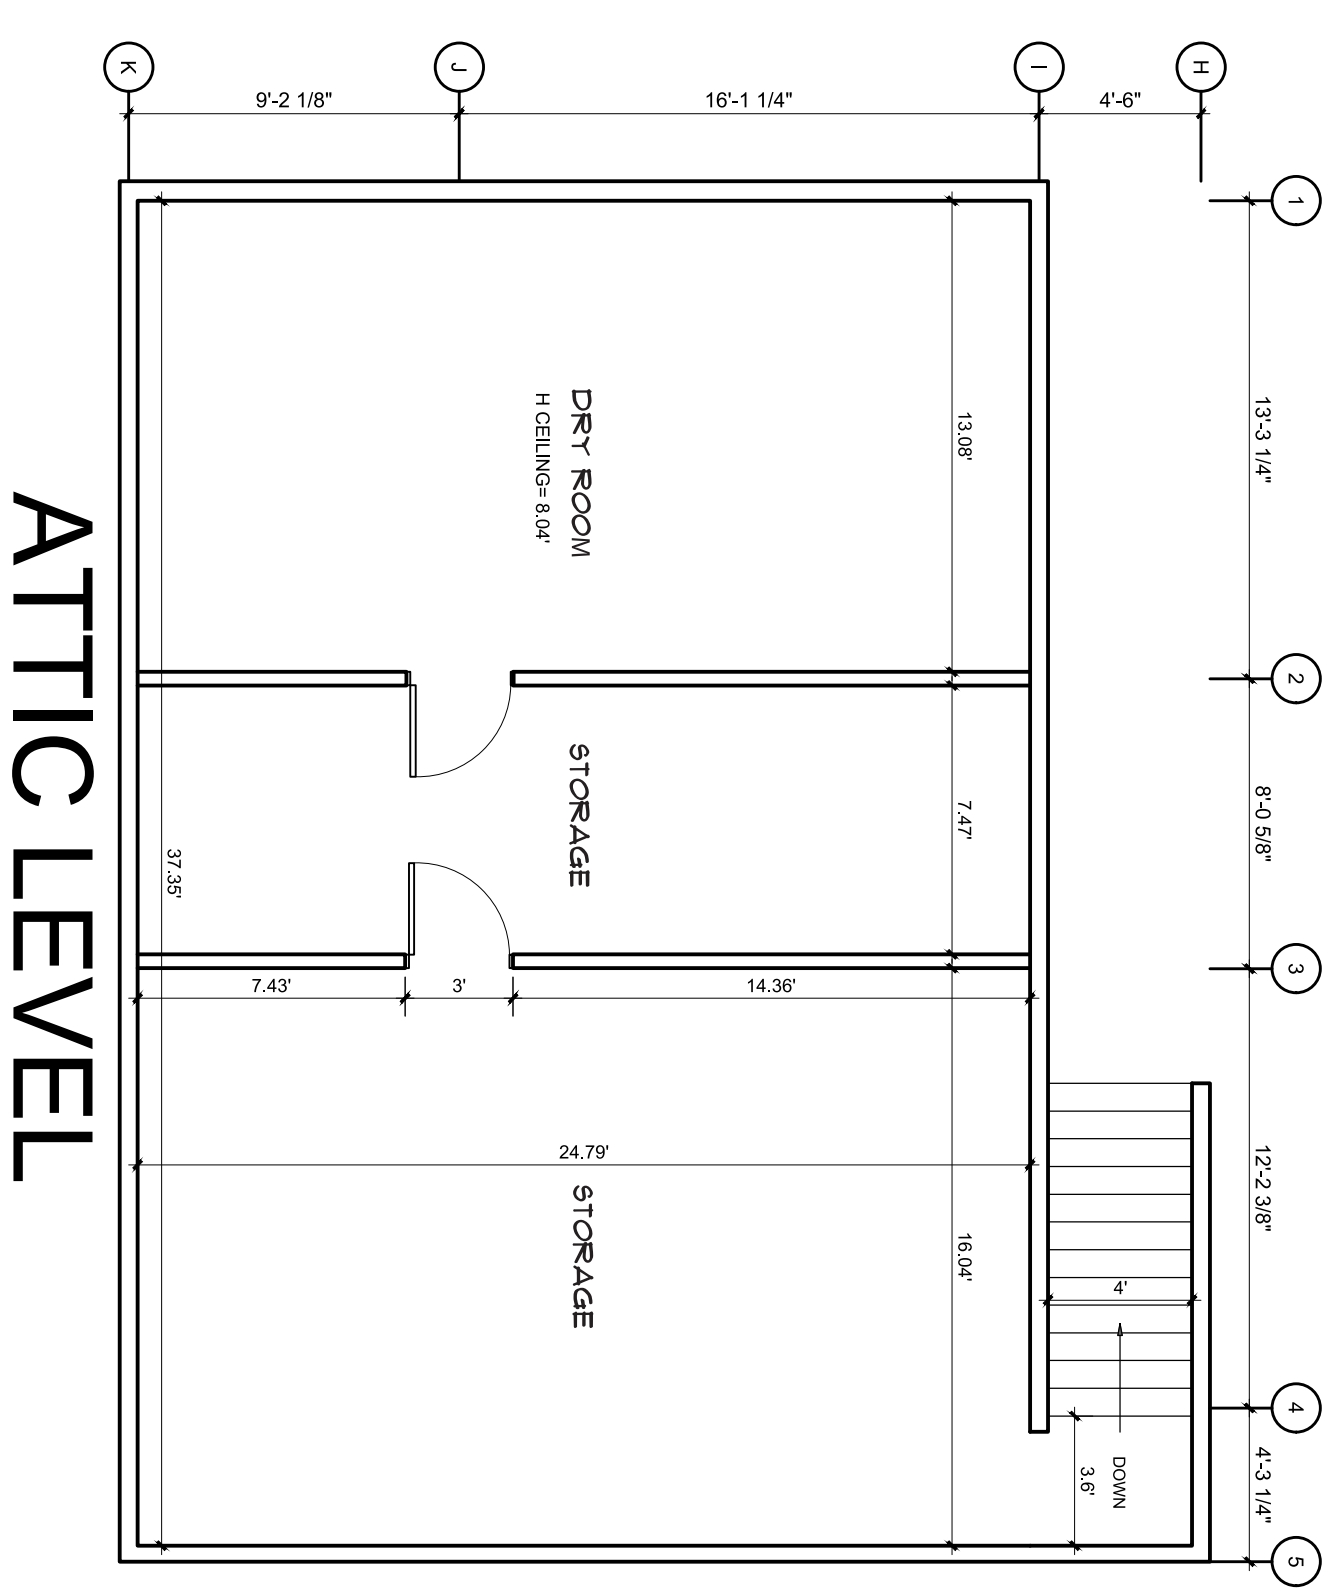

ATTIC LEVEL

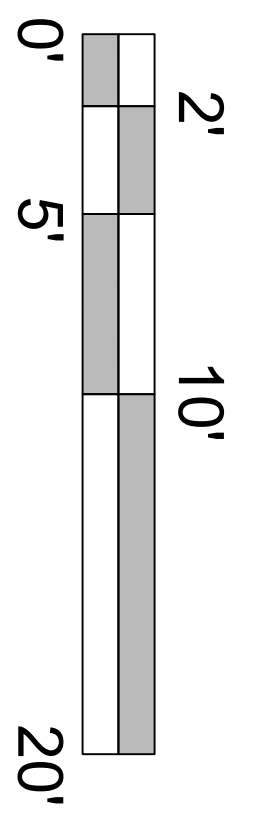

SCALE 3/16"=1'-0" ON FULL SIZE /24"X36"
SCALE 3/32"=1'-0" ON HALF SIZE /11"X17"

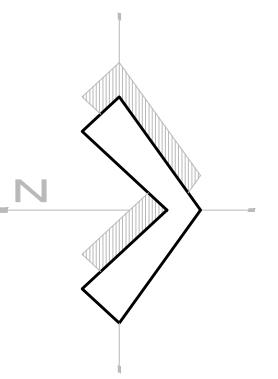

<p>BUILDING & CITY ARCHITECTURE AND ENGINEERING CONSULTANTS, LLC. WILLIAM A. AGUIRRE, P.E. CIVIL ENGINEER Lic. C65478 951 204 1013 68207 PASADENA ROAD CATHEDRAL CITY, CA 92234 WWW.ARCH-ENG-CONSULTANTS.COM waguirre@arch-eng-consultants.com SKYPE: bill-a-2011</p>	<p>OWNER: JESUS GONZALEZ (760) 766-6233 jesusrgonz@yahoo.com</p>														
	<p>TENANT IMPROVEMENT SUITE "H" 86-705 AVENUE 54 SUITE H COACHELLA, CA 92236</p>														
<p>FLOOR PLAN & ATTIC LEVEL Project number: 21384 Date: 05-24-2021 Drawn by: L. GALLO Checked by: W. AGUIRRE</p>	<p>A-101 Scale: NOTED</p>														
<p>Notice: The contractor & client's responsibility prior to writing of any permited errors, omissions or discrepancies prior to proceeding/continue with work.</p> <table border="1"> <thead> <tr> <th>No.</th> <th>Date</th> </tr> </thead> <tbody> <tr><td> </td><td> </td></tr> <tr><td> </td><td> </td></tr> <tr><td> </td><td> </td></tr> <tr><td> </td><td> </td></tr> <tr><td> </td><td> </td></tr> <tr><td> </td><td> </td></tr> </tbody> </table>	No.	Date													<p>REGISTERED PROFESSIONAL ENGINEER WILLIAM A. AGUIRRE C65478 EPR 5-24-21 CIVIL ENGINEER MEMBER OF CALIFORNIA SOCIETY OF PROFESSIONAL ENGINEERS</p>
No.	Date														