


CLOTHING RACK STYLE 'A' OR SIMILAR

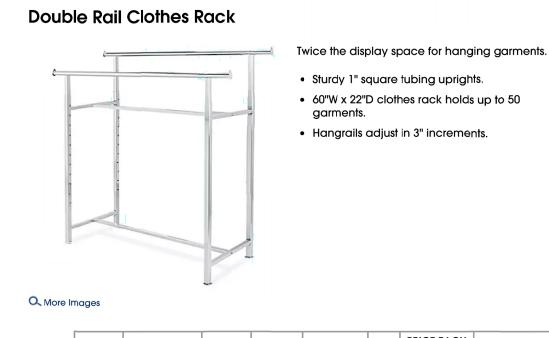

MODEL NO.	DESCRIPTION	HEIGHT	ARM LENGTH	CAPACITY	WT. (LBS.)	PRICE EACH		IN STOCK		
						1	5+	SHIPS TODAY		
H-3788	Double Rail	48-80"	60"	330 lbs.	42	\$115	\$110	1 ADD		
						EASY	ASSEME	LY. SHIPS VIA UP	S.	
=	Additional Info	± Parts	★ Shopping Lists Request			<u>st a Catalog</u>				

DIMENSIONS:
Adjustable Bar Height (Actual): 49 1/2 - 79 1/2"
Hangrails: 1 1/4" round tubing
Depth: 22" Availability: <u>In Stock</u> Unit Weight: 42 lbs. <u>Instructions</u> Catalog Page 214 MATERIAL:
• Chrome-plated steel Email Item COMPATIBILITY: Works with <u>S-17934</u> and <u>S-17936</u> Covers when rack is 65" high or less. Adjustable levelers CAPACITY:
• Lowest Position: 330 lbs All Other Positions: 264 lbs USAGE:Height adjustable in 3" increments.

CLOTHING RACK STYLE 'B' OR SIMILAR




DESCRIPTION

Full Vision Display Case 48" Assembled

This 48" full vision display case ships assembled and ready for use. Comes with glass front top and 2 rows of shelves one 8" deep and one 10" deep. Our most economical showcases built in our facility in the USA. Constructed of 3/4" melamine board. Tempered safety glass top satin finished clear anodized aluminum frame extrusions. Highly efficient for most retail uses featuring American made quality. These are assembled, crated and ready to ship. Front glass viewing area is 24 1/2" high x 46 1/2" wide. Has sliding panel doors in the back.(lock is optional, please contact us for details) Available in Black, White, Cherry, Chocolate Cherry, or Maple.

Dimensions: 48"L x 18"D x 38"H Crated Dimensions: 54"L x 24"dD x 46"H

DISPLAY CASE OR SIMILAR

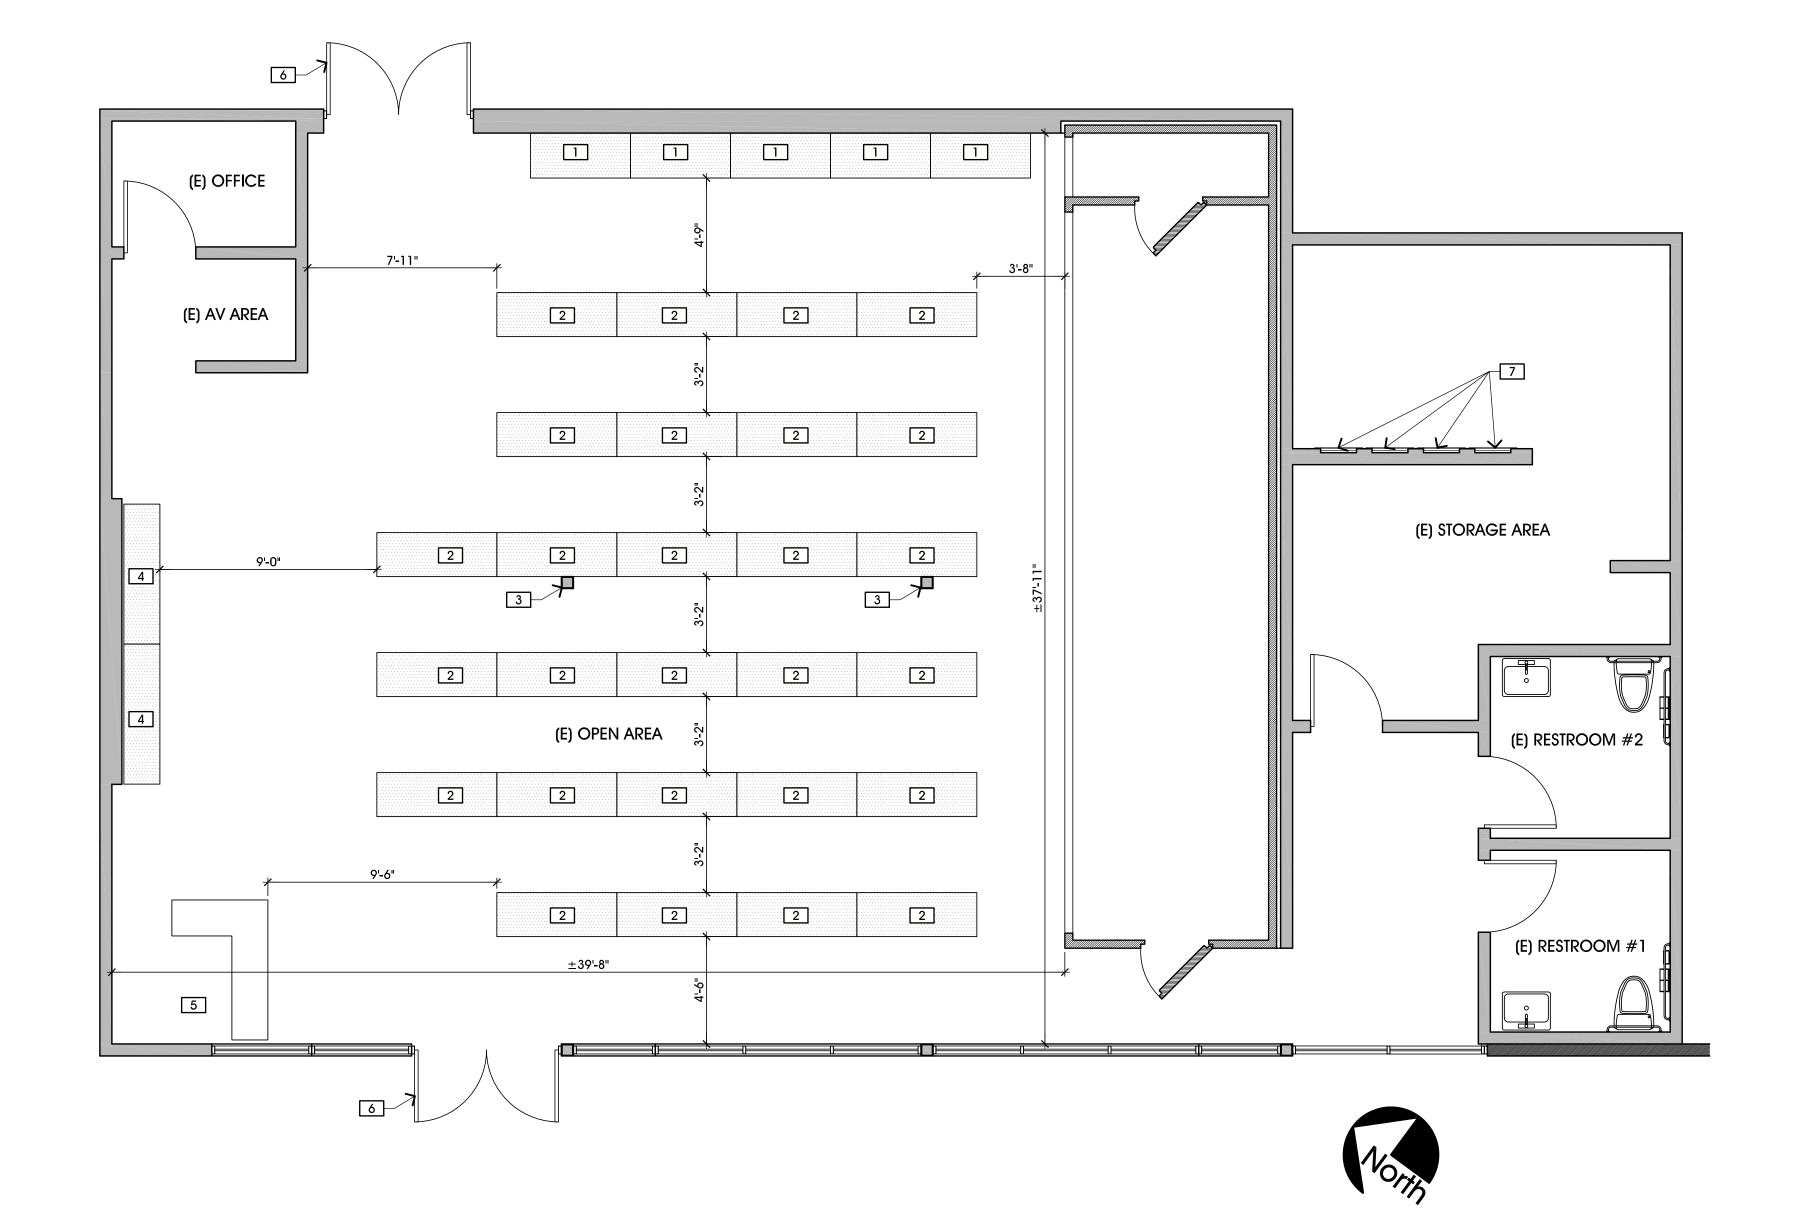

FLOOR PLAN

APPROXIMATE 2,600 SQ.FT.


SCALE: 1/4" = 1'-0"



- 1. CLOTHING RACK STYLE 'A'
- 2. CLOTHING RACK STYLE 'B'
- 3. EXISTING POST TO REMAIN
- DISPLAY CASE CASH REGISTER AREA
- 6. EXISTING ENTRANCE/EXIT DOORS TO REMAIN 7. EXISTING ELECTRICAL PANELS

NOTES:

- A. EXISTING ELECTRICAL/ LIGHTING, A/C, ETC...
 TO REMAIN, NO MODIFICATIONS TO BE MADE
- EXISTING WINDOWS, DOORS, WALLS, ETC..
 TO REMAIN, NO MODIFICATIONS TO BE MADE

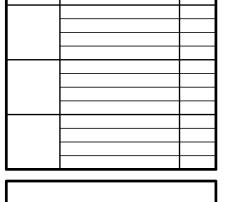



ALT DESIGN4

Alfredo Alcocer

ALFREDO ALCOCER DRAFTING & DESIGN

P.O. BOX 6975

LA QUINTA CA. 92248 (760) 391-8249 (C) altdesign4@gmail.com

DESIGN IS NOT TO BE CHANGED OR COPIED IN ANY FORM, NOR ARE TO BE ASSIGNED TO A THIRD PARTY WITHOUT THE WRITTEN CONSENT AND PROPER COMPENSATION TO ALT DESIGN. THE USE OF THIS PLANS SHALL BE RESTRICTED TO THE ORIGINAL SITE FOR WHICH THEY WERE PREPARED COPYRIGHT © 2025

DRAWN: A.A. DATE: 3-5-25

SCALE: SHEET.