


Attachment 6

GEORGE SPURGEON DESIGNS
 2306 LARK CT. THERMAL, CA. 92274
 OFFICE/CELL (909) 319-4074 EMAIL: gvsdesign@att.net

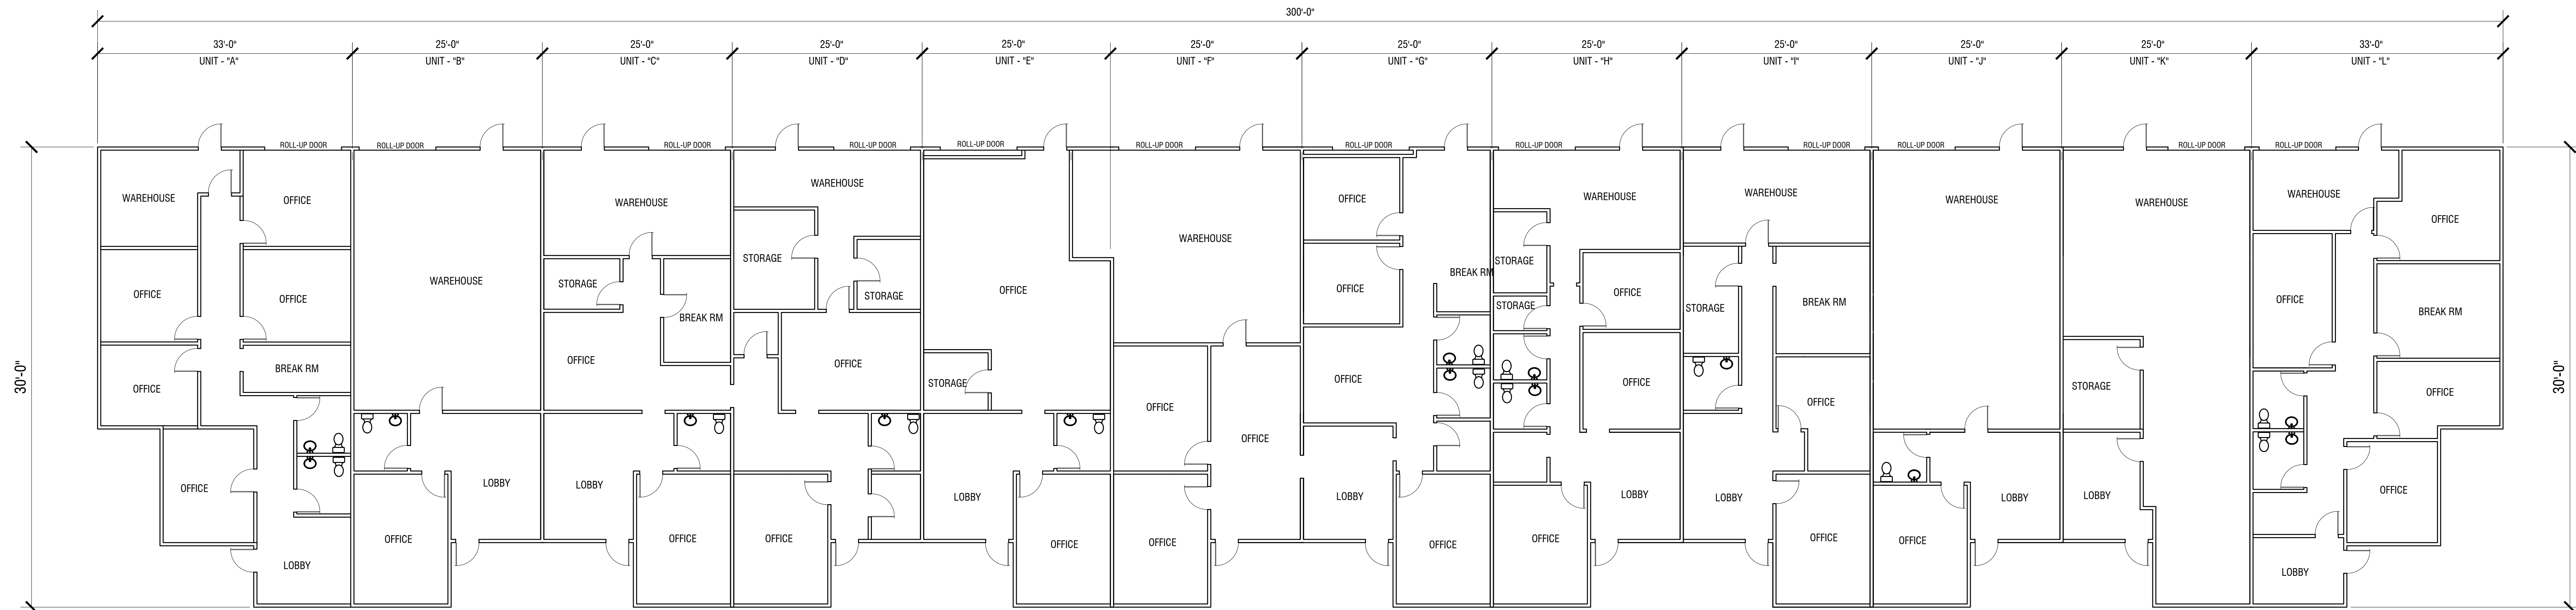

EXISTING FLOOR PLAN BUILDING "B"

SCALE: 1/8"=1'-0"

CHANGE OF ZONING BUILDING - "B"
 86695 AVE 54
 COACHELLA, CA. 92236

ISSUE	ISSUE DESCRIPTION	DATE

STAMP

DRAWN BY: GWS
 SHEET:
 SCALE: AS NOTED

A-1