




8211 Town Center Drive
 Baltimore, Maryland 21236-5997
800.782.1500
 www.willscot.com


**DORMITORY
 MODULAR BUILDING
 FLOOR PLAN**

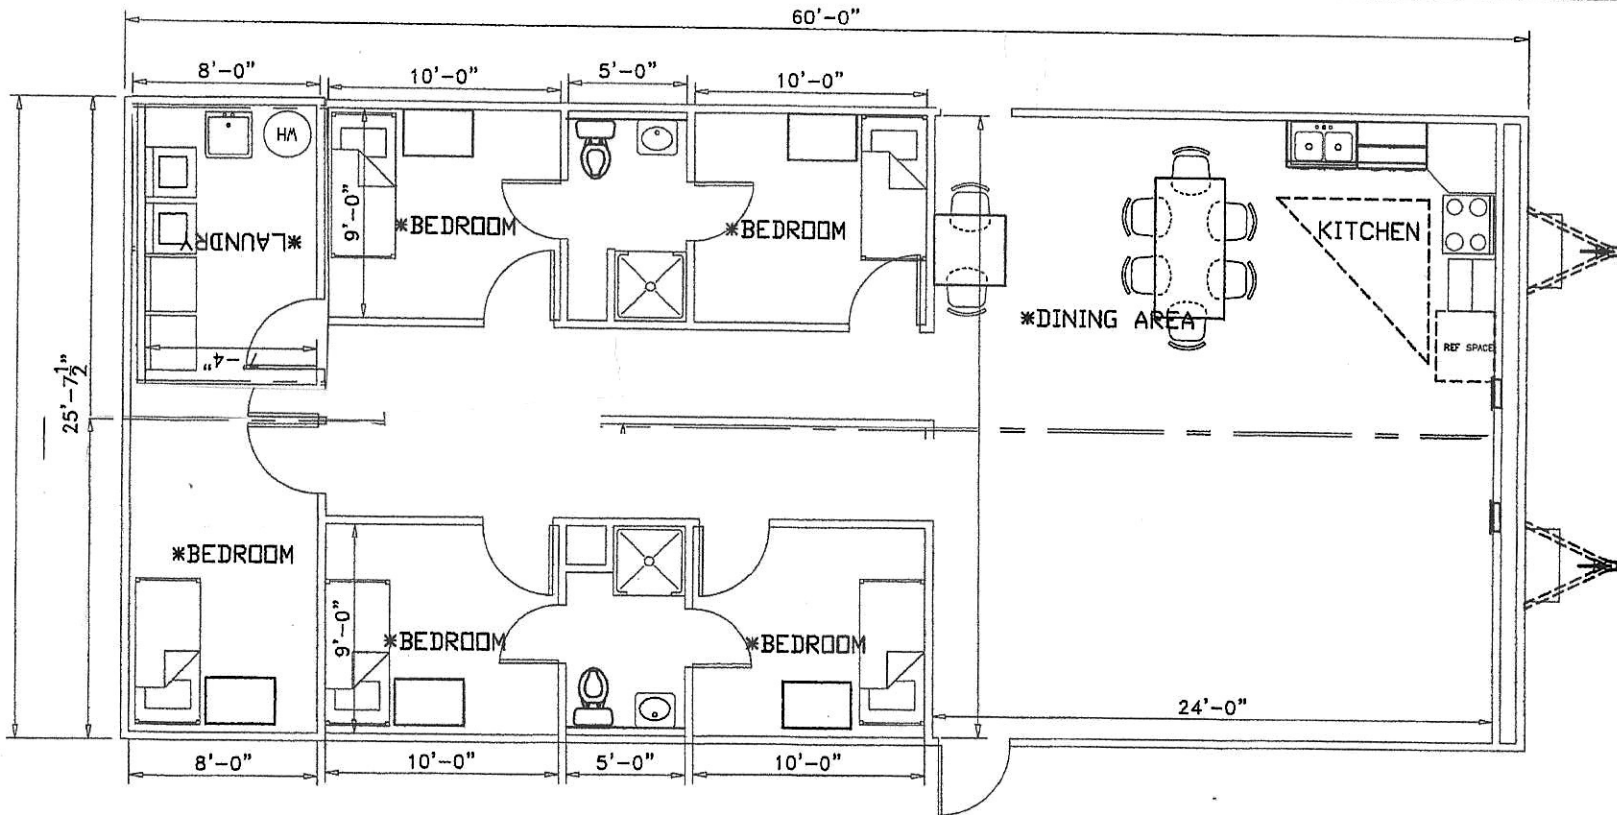

* FURNITURE SUPPLIED BY OTHERS

CAD FILE: WS2011-0557	DWG # A-1	REV# 0	REP: MW	APPROVAL:
SCALE: 1/8"=1'	SERIAL#:	DATE 6/2011	DWN BY: MW	APVL DATE:

THE USE OF THIS DRAWING FOR ANY MEANS OTHER THAN INTENDED IS STRICTLY PROHIBITED WITHOUT THE PRIOR WRITTEN CONSENT OF AN AUTHORIZED WILLIAMS SCOTSMAN REPRESENTATIVE.
 © 2011 Williams Scotsman, Inc. All Rights Reserved.

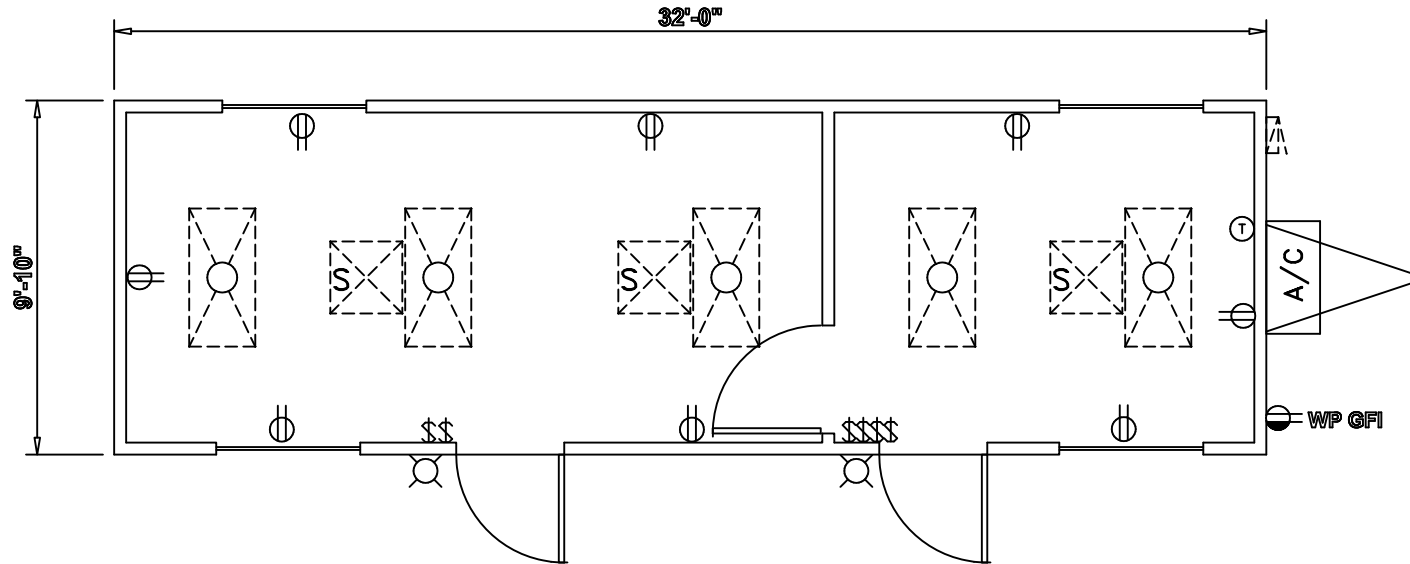

Specifications

Size

- 36' Long (including hitch)
- 32' Box size
- 10' Wide nominal

Interior Finish

- Wood Paneled walls
- Vinyl Tile floors
- Grid ceiling
- Wide open shells available

Electric

- Fluorescent ceiling lights
- Breaker panel

Windows/Doors

- Horizontal slider windows
- Vision panel door/ std lockset

Exterior Finish/Frame

- Wood siding
- I-Beam outrigger frame
- Single ply roof membrane


Heating and Cooling

- Central A/C
- Heat in A/C unit

Additional floor plans available. Floor plans and specifications may vary from those shown and are subject to in-stock availability.

CAD FILE: WS2013-	DWG # A-1	REV# 0	REP: .	APPROVAL:
SCALE: 3/16"=1'	SERIAL#:	DATE	DWN BY:	APVL DATE:

THE USE OF THIS DRAWING FOR ANY MEANS OTHER THAN INTENDED IS STRICTLY PROHIBITED WITHOUT THE PRIOR WRITTEN CONSENT OF AN AUTHORIZED WILLIAMS SCOTSMAN REPRESENTATIVE.

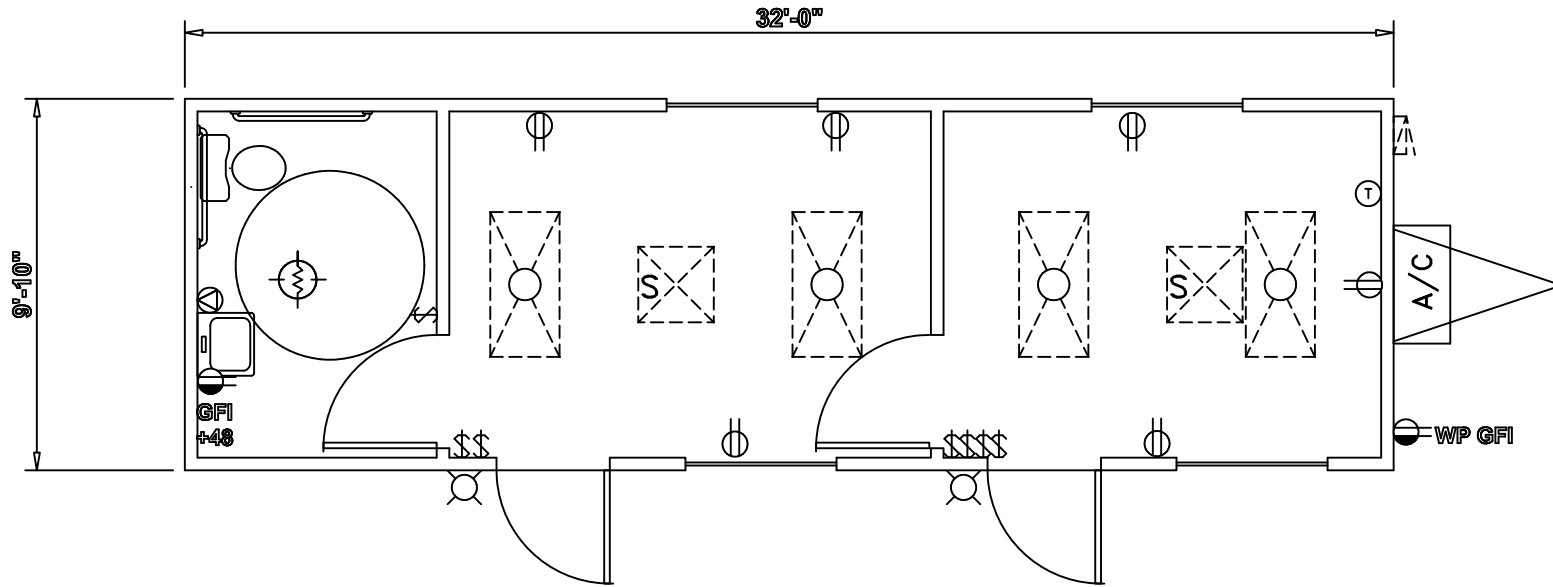

Specifications

Size

- 36' Long (including hitch)
- 32' Box size
- 10' Wide nominal

Interior Finish

- Wood Paneled walls
- Vinyl Tile floors
- Grid ceiling
- Wide open shells available

Electric

- Fluorescent ceiling lights
- Breaker panel

Windows/Doors

- Horizontal slider windows
- Vision panel door/ std lockset

Exterior Finish/Frame

- Wood siding
- I-Beam outrigger frame
- Single ply roof membrane

Heating and Cooling

- Central A/C
- Heat in A/C unit

Additional floor plans available. Floor plans and specifications may vary from those shown and are subject to in-stock availability.

CAD FILE: WS2013-	DWG # A-1	REV# 0	REP: .	APPROVAL:
SCALE: 3/16"=1'	SERIAL#:	DATE	DWN BY:	APVL DATE:

THE USE OF THIS DRAWING FOR ANY MEANS OTHER THAN INTENDED IS STRICTLY PROHIBITED WITHOUT THE PRIOR WRITTEN CONSENT OF AN AUTHORIZED WILLIAMS SCOTSMAN REPRESENTATIVE.