


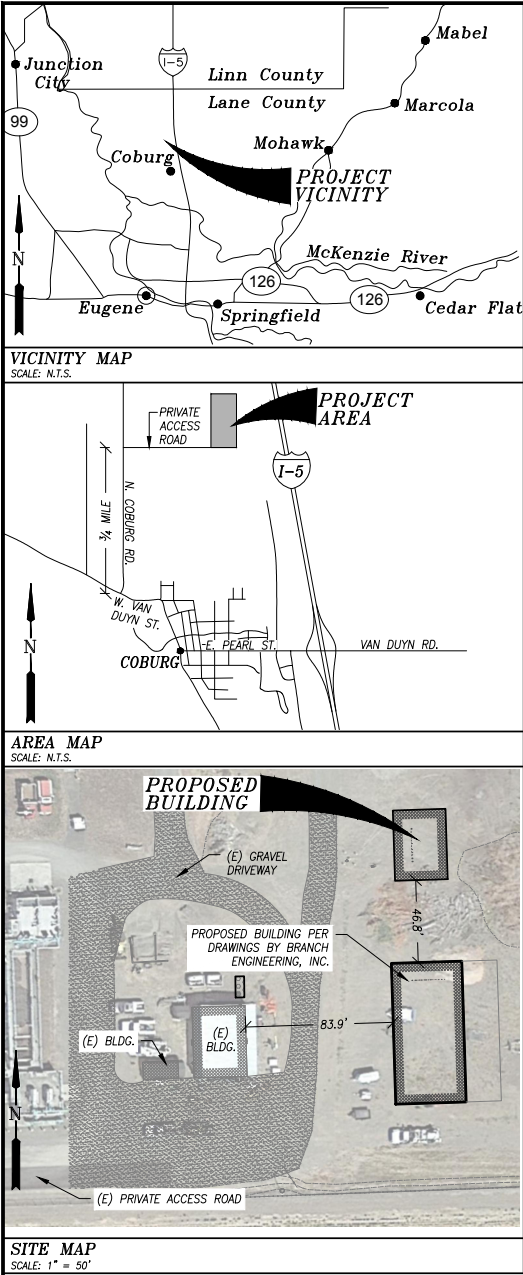

SITE LOCATION

91611 N. COBURG ROAD
COBURG, OREGON 97408

DESIGN TEAM

OWNER

CITY OF COBURG
CONTACT: BRIAN HARMON
PO BOX 8316
COBURG, OREGON 97408
OFFICE: (541) 933-2312
EMAIL: brian.harmon@ci.coburg.or.us

CIVIL ENGINEER

BRANCH ENGINEERING, INC.
CONTACT: JULIE LELAND, P.E.
310 5TH STREET
SPRINGFIELD, OR 97477
OFFICE: (541) 746-0637
EMAIL: JULIE@BRANCHEENGINEERING.COM

STRUCTURAL ENGINEER

BRANCH ENGINEERING, INC.
CONTACT: RICK HERNANDEZ, PE, SE
310 5TH STREET
SPRINGFIELD, OR 97477
OFFICE: (541) 746-0637
EMAIL: rickh@branchengineering.com

CONTRACTOR

TBD
CONTACT:

METAL BUILDING MANUFACTURER

DELEGATED DESIGN BY OTHERS
CONTACT: TBD

STORAGE BUILDING
CITY OF COBURG
COBURG, LANE COUNTY, OREGON

Branch
ENGINEERING, INC.
Since 1977

civil • transportation
structural • geotechnical
SURVEYING

310 5th Street
Springfield, OR 97477
p: 541.746.0637
www.BranchEngineering.com



Renews: JUNE 30, 2023

project title:

STORAGE BUILDING FOR THE
CITY OF COBURG
91611 N. COBURG ROAD
COBURG, OREGON

revisions:

date: APR. 21, 2023
drawn by: JJA
JJA
20-004J

PRELIMINARY
NOT FOR CONSTRUCTION
BRANCH ENGINEERING, INC.
(541) 746 - 0637

ER SHEET
LESS PLAN



sheet:

G001

Copyright © 2018 Branch Engineering, Inc.

Door Schedule		
MARK	WIDTH / HEIGHT	COUNT
1	3' - 0" / 7' - 0"	1
34	12' - 0" / 12' - 0"	2

Grand total: 3

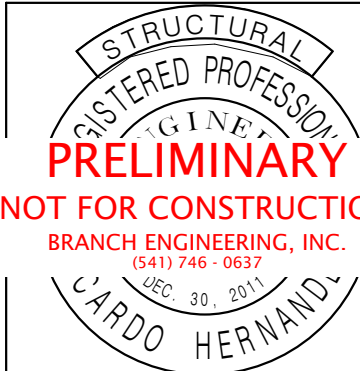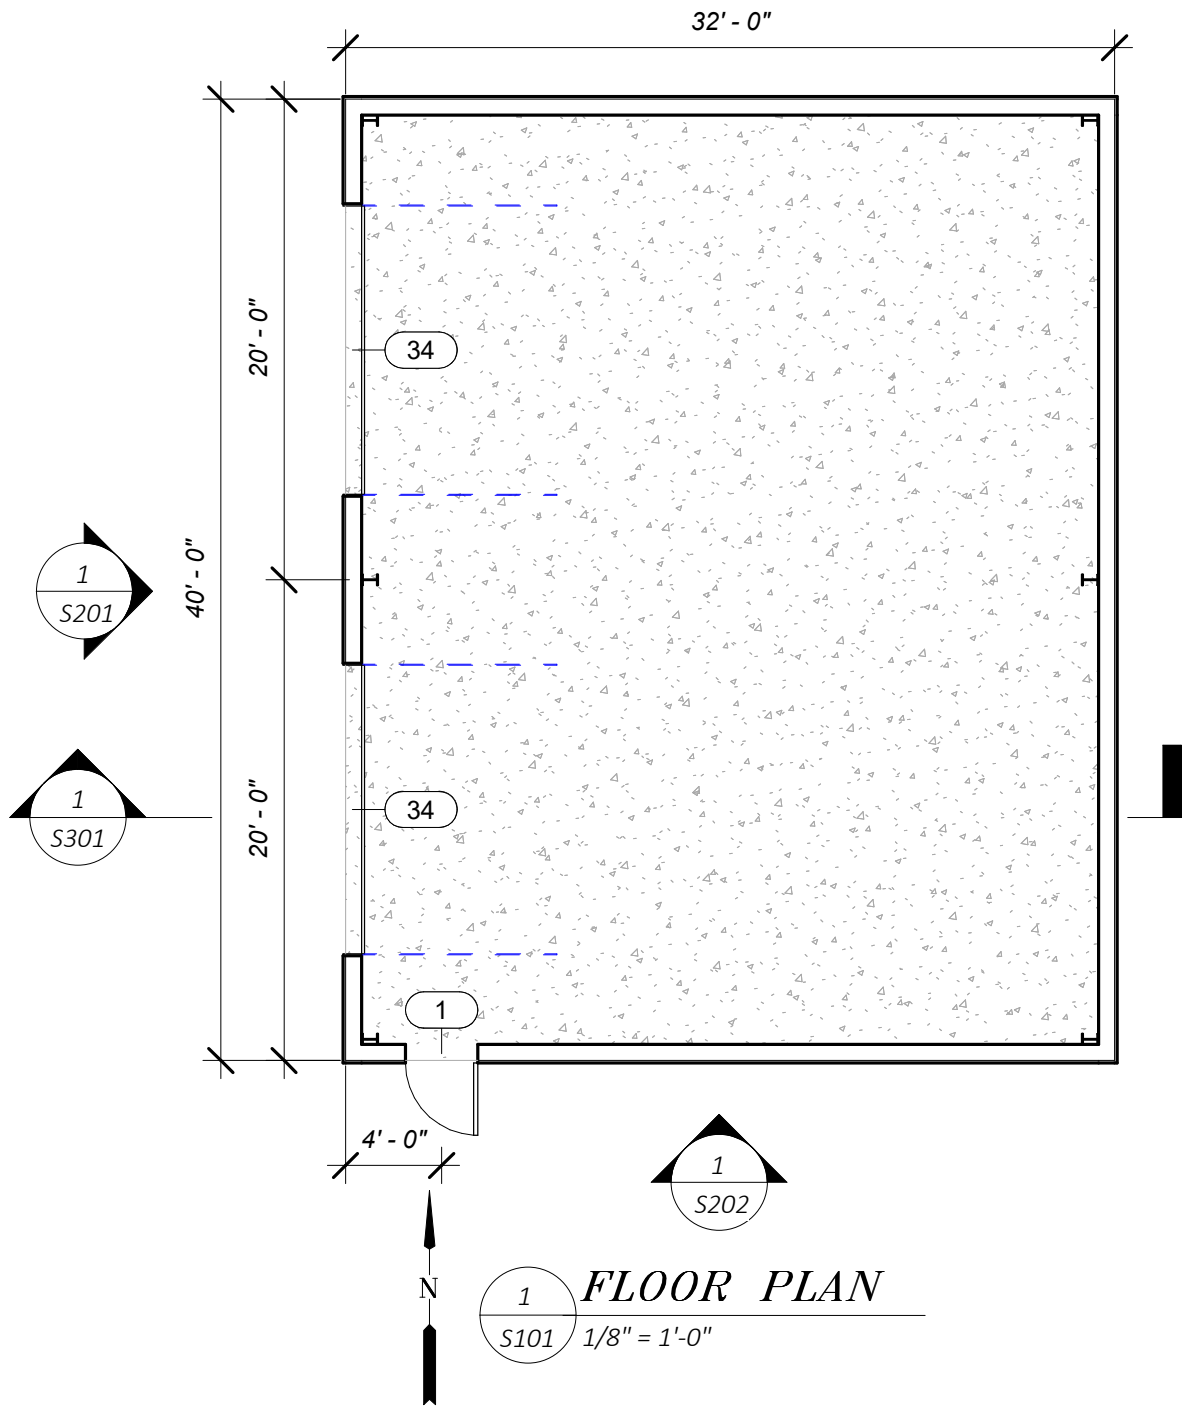

CITY OF COBURG OPS BUILDING #2

91611 N. COBURG ROAD
COBURG, OREGON


revisions:

date: APR. 20, 2023
drawn by: JJA
designer: JJA
project no: 20-004J

FLOOR PLAN

sheet:

S101

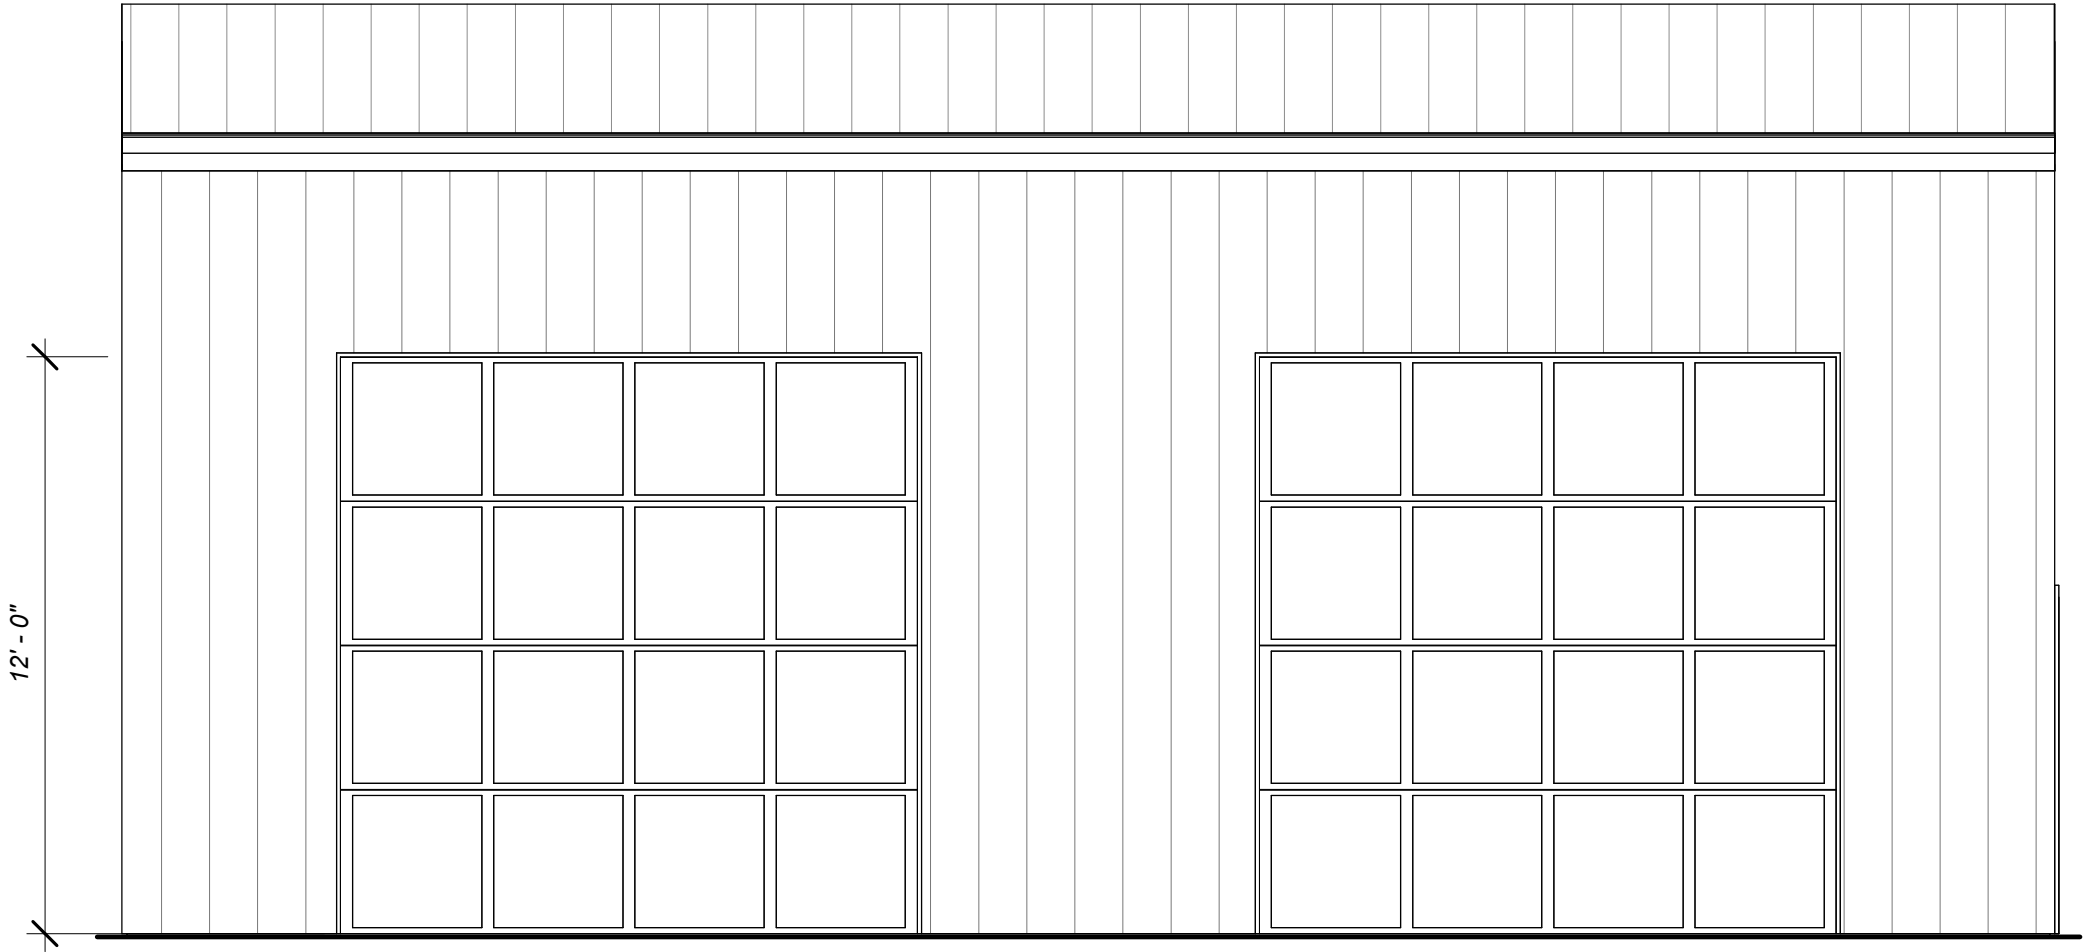

1

S201

WEST ELEVATION
1/4" = 1'-0"

STRUCTURAL
REGISTERED PROFESSIONAL
ENGINEER

PRELIMINARY
NOT FOR CONSTRUCTION
BRANCH ENGINEERING, INC.
(541) 746 - 0637

DEC. 30, 2011
CARDO HERNANDEZ

Renews: JUNE 30, 2021

CITY OF COBURG OPS BUILDING #2

91611 N. COBURG ROAD
COBURG, OREGON


revisions:

date: APR. 20, 2023
drawn by: JJA
designer: JJA
project no: 20-004J

ELEVATION

sheet:

S201

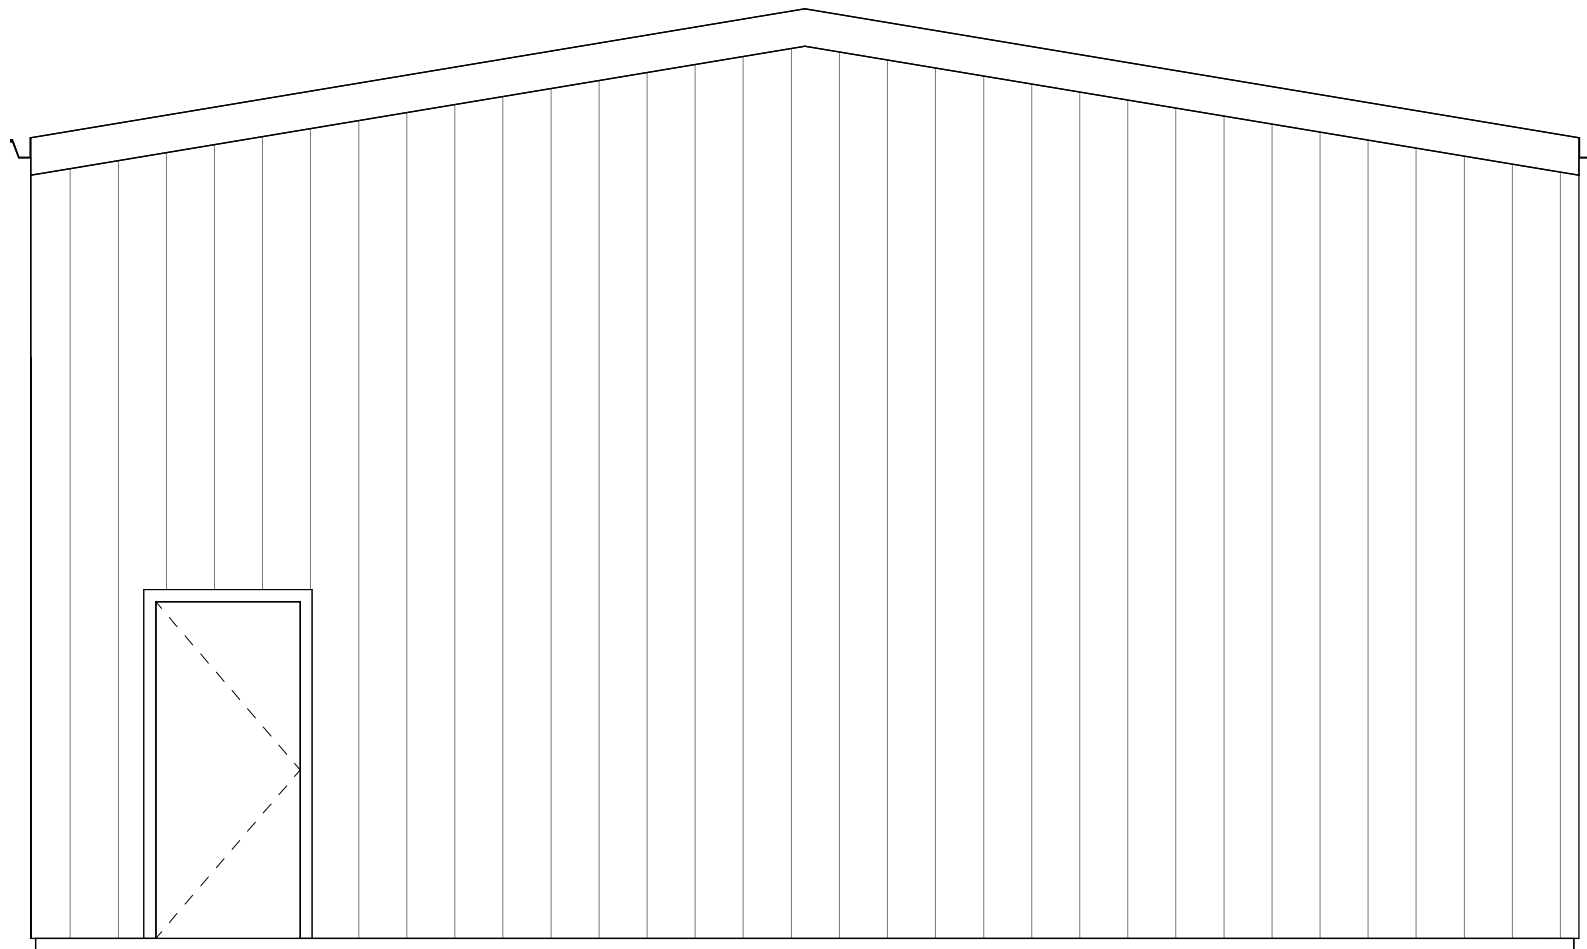

1 ***SOUTH ELEVATION***
S202 1/4" = 1'-0"

STRUCTURAL
REGISTERED PROFESSIONAL
ENGINEER
PRELIMINARY
NOT FOR CONSTRUCTION
BRANCH ENGINEERING, INC.
(541) 746-0637
DEC. 30, 2011
CARDO HERNANDEZ

Renews: JUNE 30, 2021

CITY OF COBURG OPS BUILDING #2

91611 N. COBURG ROAD
COBURG, OREGON

revisions:

date: APR. 20, 2023
drawn by: JJA
designer: JJA
project no: 20-004J
ELEVATION

sheet: **S202**

CITY OF COBURG OPS BUILDING #2

91611 N. COBURG ROAD
COBURG, OREGON


revisions:

date: APR. 20, 2023
drawn by: JJA
designer: JJA
project no: 20-004J

SECTION

sheet:

S301

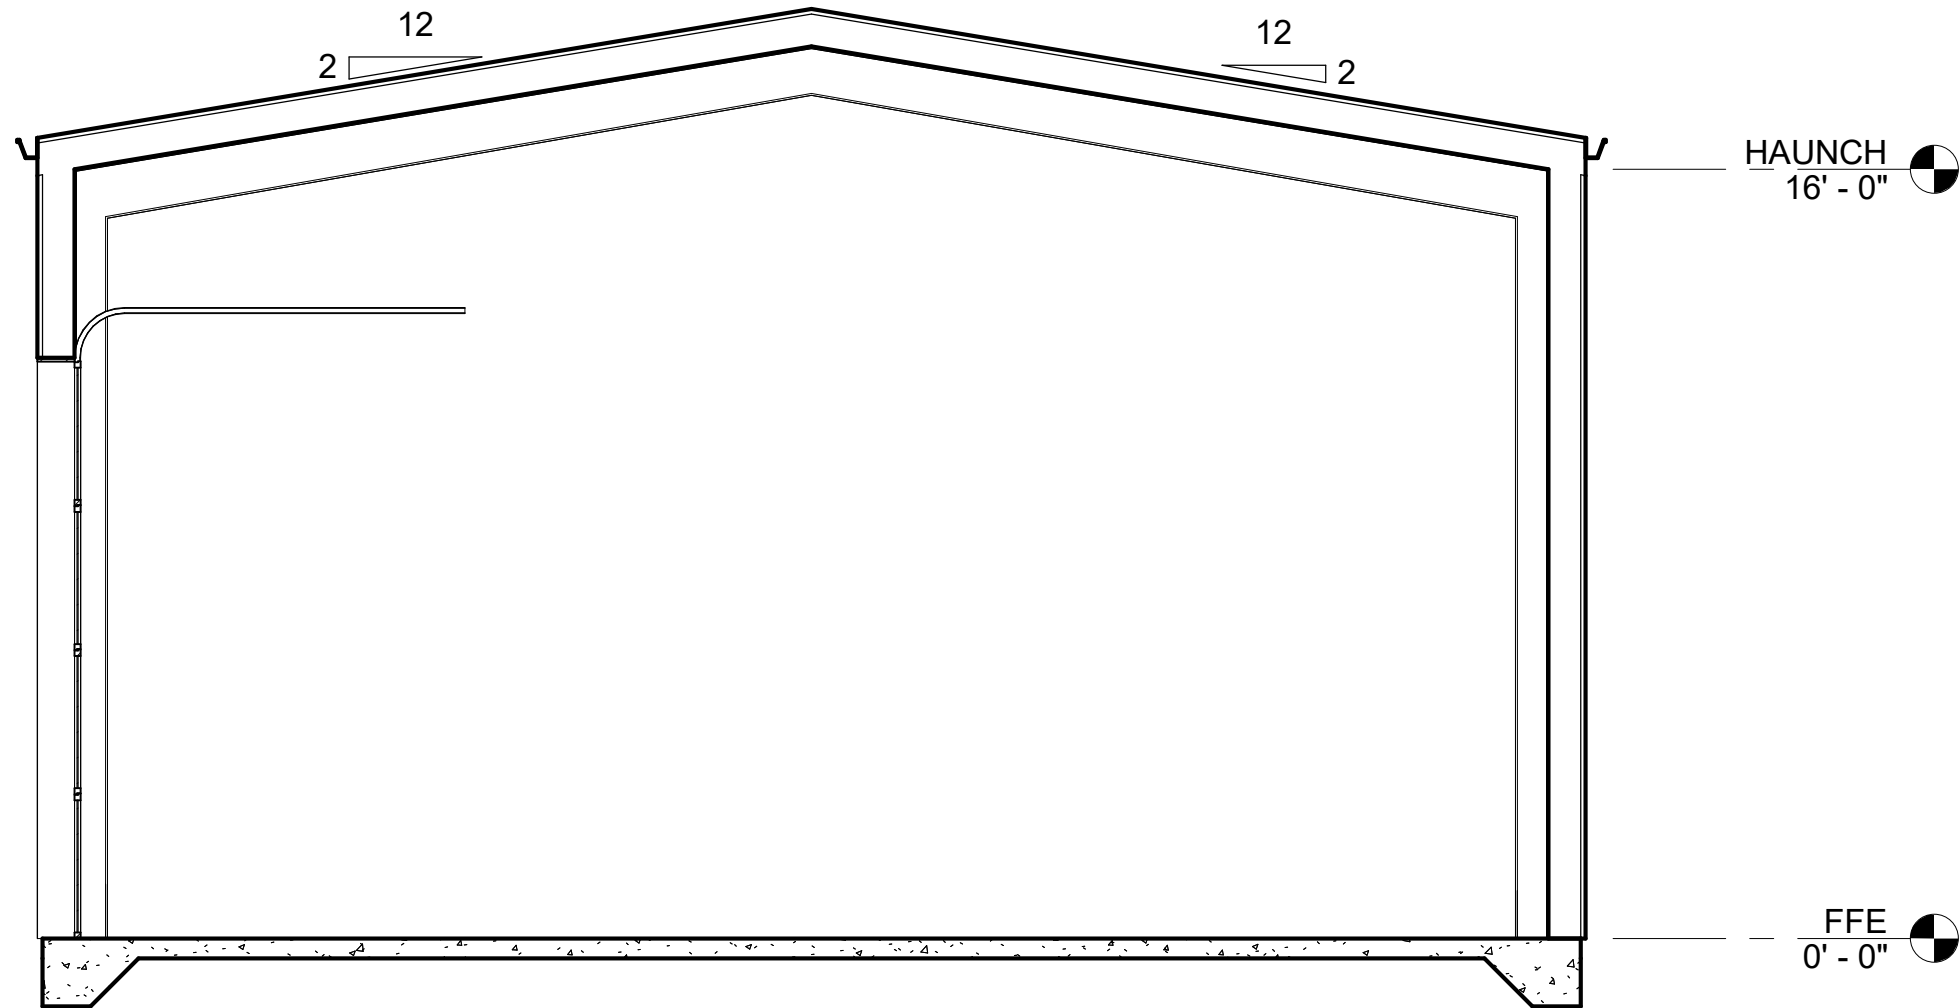

Section 1
S301 1/4" = 1'-0"

STRUCTURAL
REGISTERED PROFESSIONAL
ENGINEER
PRELIMINARY
NOT FOR CONSTRUCTION
BRANCH ENGINEERING, INC.
(541) 746-0637
DEC. 30, 2011
CARDO HERNANDEZ
Renews: JUNE 30, 2021