


D:\20-002\2002 DRAWINGS\DESIGN 3 DRAWINGS\WORKING CIVIL DRWG.dwg, 8/25/2021 5:13:50 PM, AutoCAD PDF (General Documentation).pc3

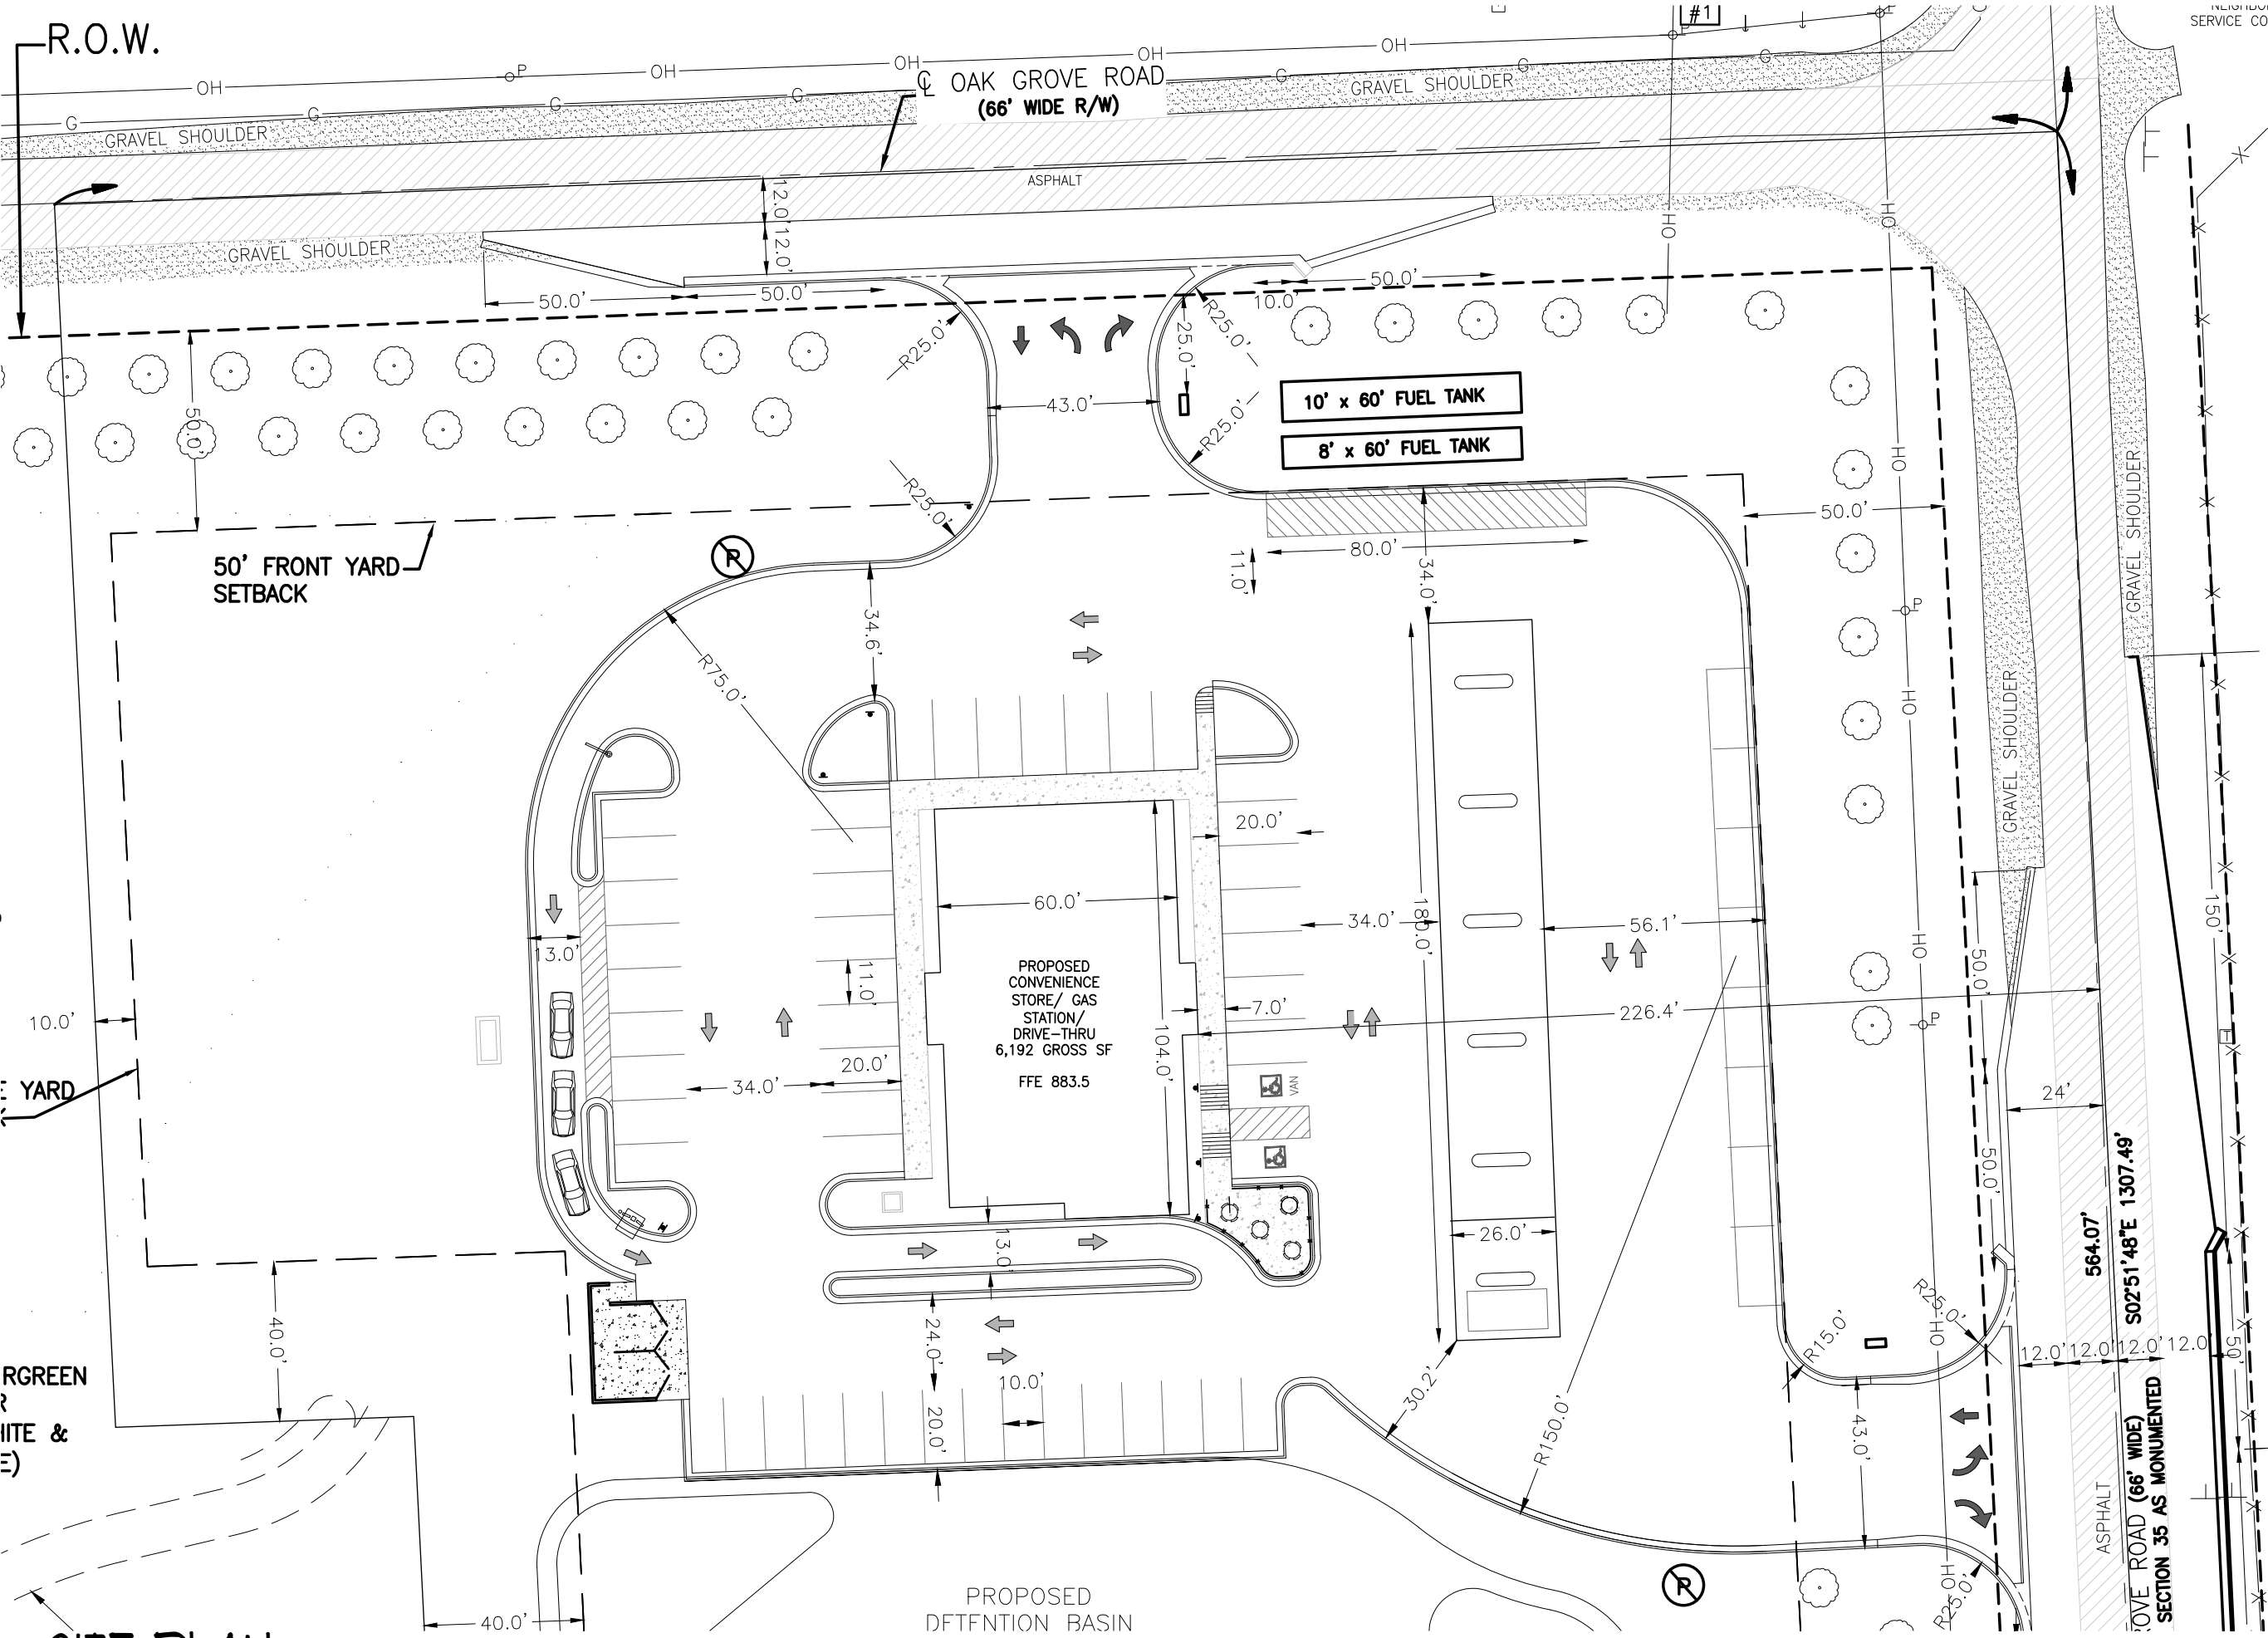

SITE PLAN

SCALE: 1" = 40' PRINT AT 11 X 17

PROJECT

PROPOSED:

MUGG &

BOPPS /

DUNKIN'

SW CORNER

OAK GROVE & OAK

GROVE ROADS

COHOCTAH TWP, MI

DESIGN



PLOT DATE 08-25-2021

PROJECT NO.

20-02

TITLE:

SITE PLAN

SHEET NO.

S-1