

Consultant

No. Date Description

I hereby verify that this plan, specification or report was prepared by me or under my direct supervision and that I am a duly licensed architect under the laws of the State of Wisconsin.

Types	
Items	SHANE FRY
Locations	A-103H
Date	07/13/2025
Drawn By	BROWNHOUSE
Checked By	SHANE FRY
Customer Name	PARKING SET

Project Title
 1400 PARK APARTMENTS

Address
 1400 PARK AVE.
 COLUMBUS, WI 53925


Release
 2/13/2025 9:37:49 AM

Sheet Title
 LL, PARKING (P1) FLOOR
 PLAN

Sheet Number

A100

Scale: 1/8" = 1'-0"

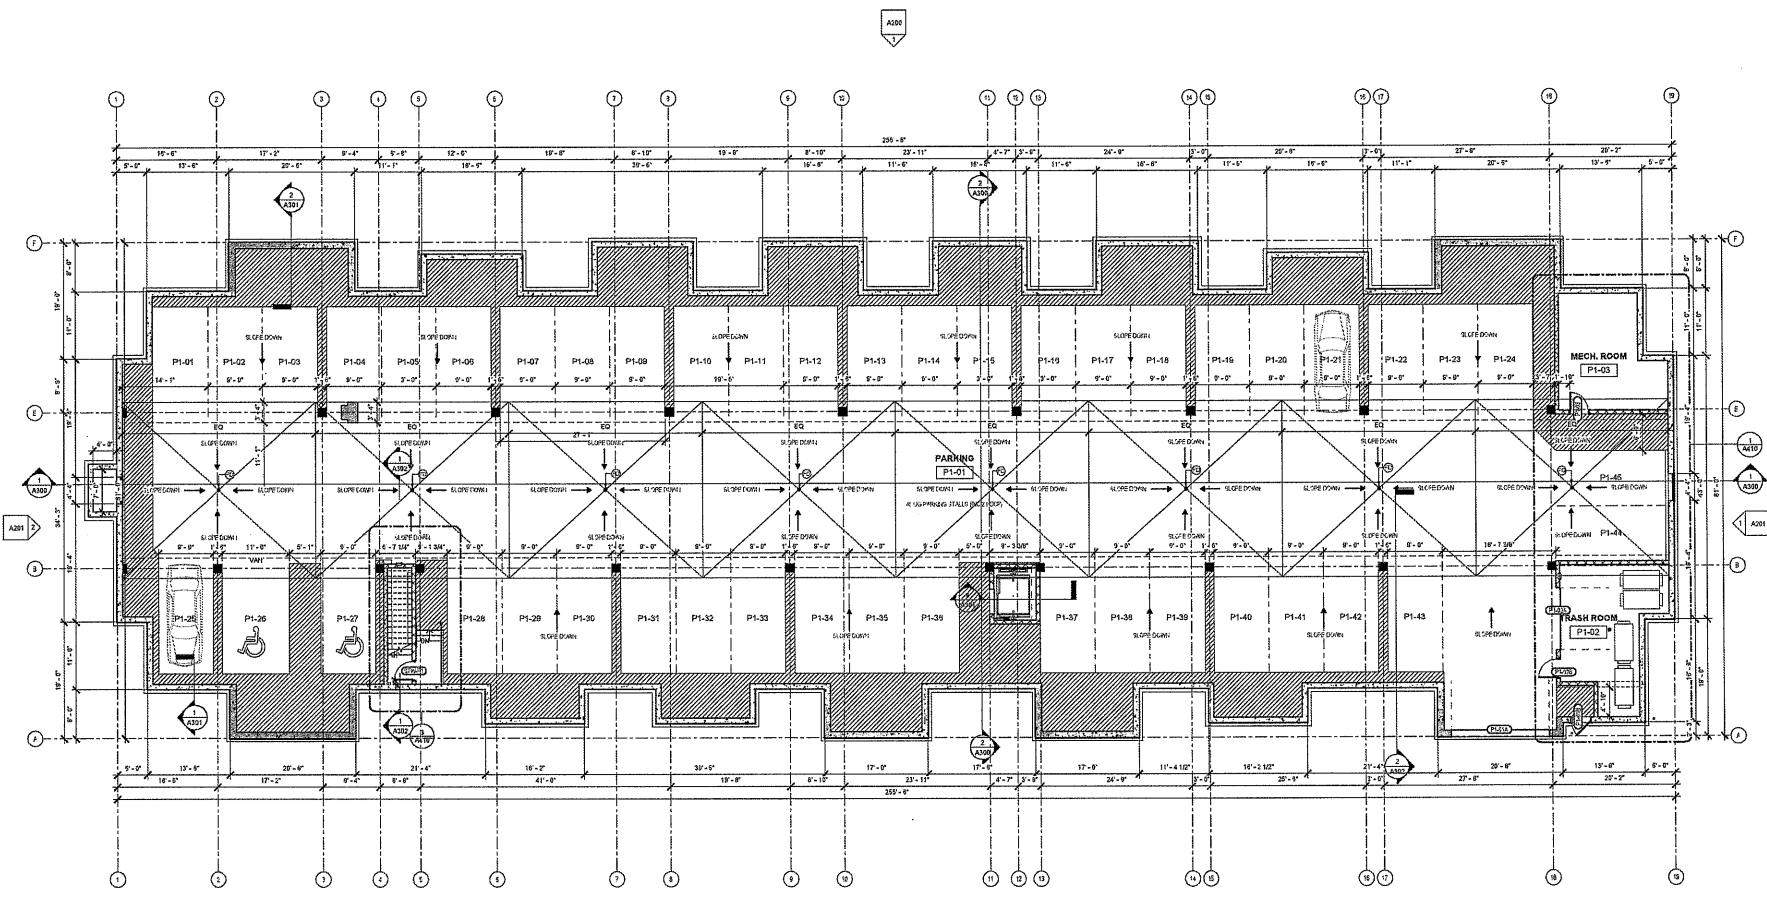

1 P1 LEVEL FLOOR PLAN
 1/8" = 1'-0"