


© 2020 FRENCH & ASSOCIATES, LANDSCAPE ARCHITECTS
 1425 3rd AVE, COLUMBUS, GA 31901 PH: 706-324-6451 FAX: 706-324-4097
 THESE DRAWINGS HAVE BEEN PREPARED AS INSTRUMENTS OF SERVICE
 FOR A PARTICULAR PROJECT SITE AND REMAIN THE PROPERTY OF
 FRENCH & ASSOCIATES. ANY ALTERATIONS, CHANGES, OMISSIONS,
 REPRODUCTION OR OTHER USE WITHOUT WRITTEN CONSENT BY
 FRENCH & ASSOCIATES IS STRICTLY PROHIBITED.

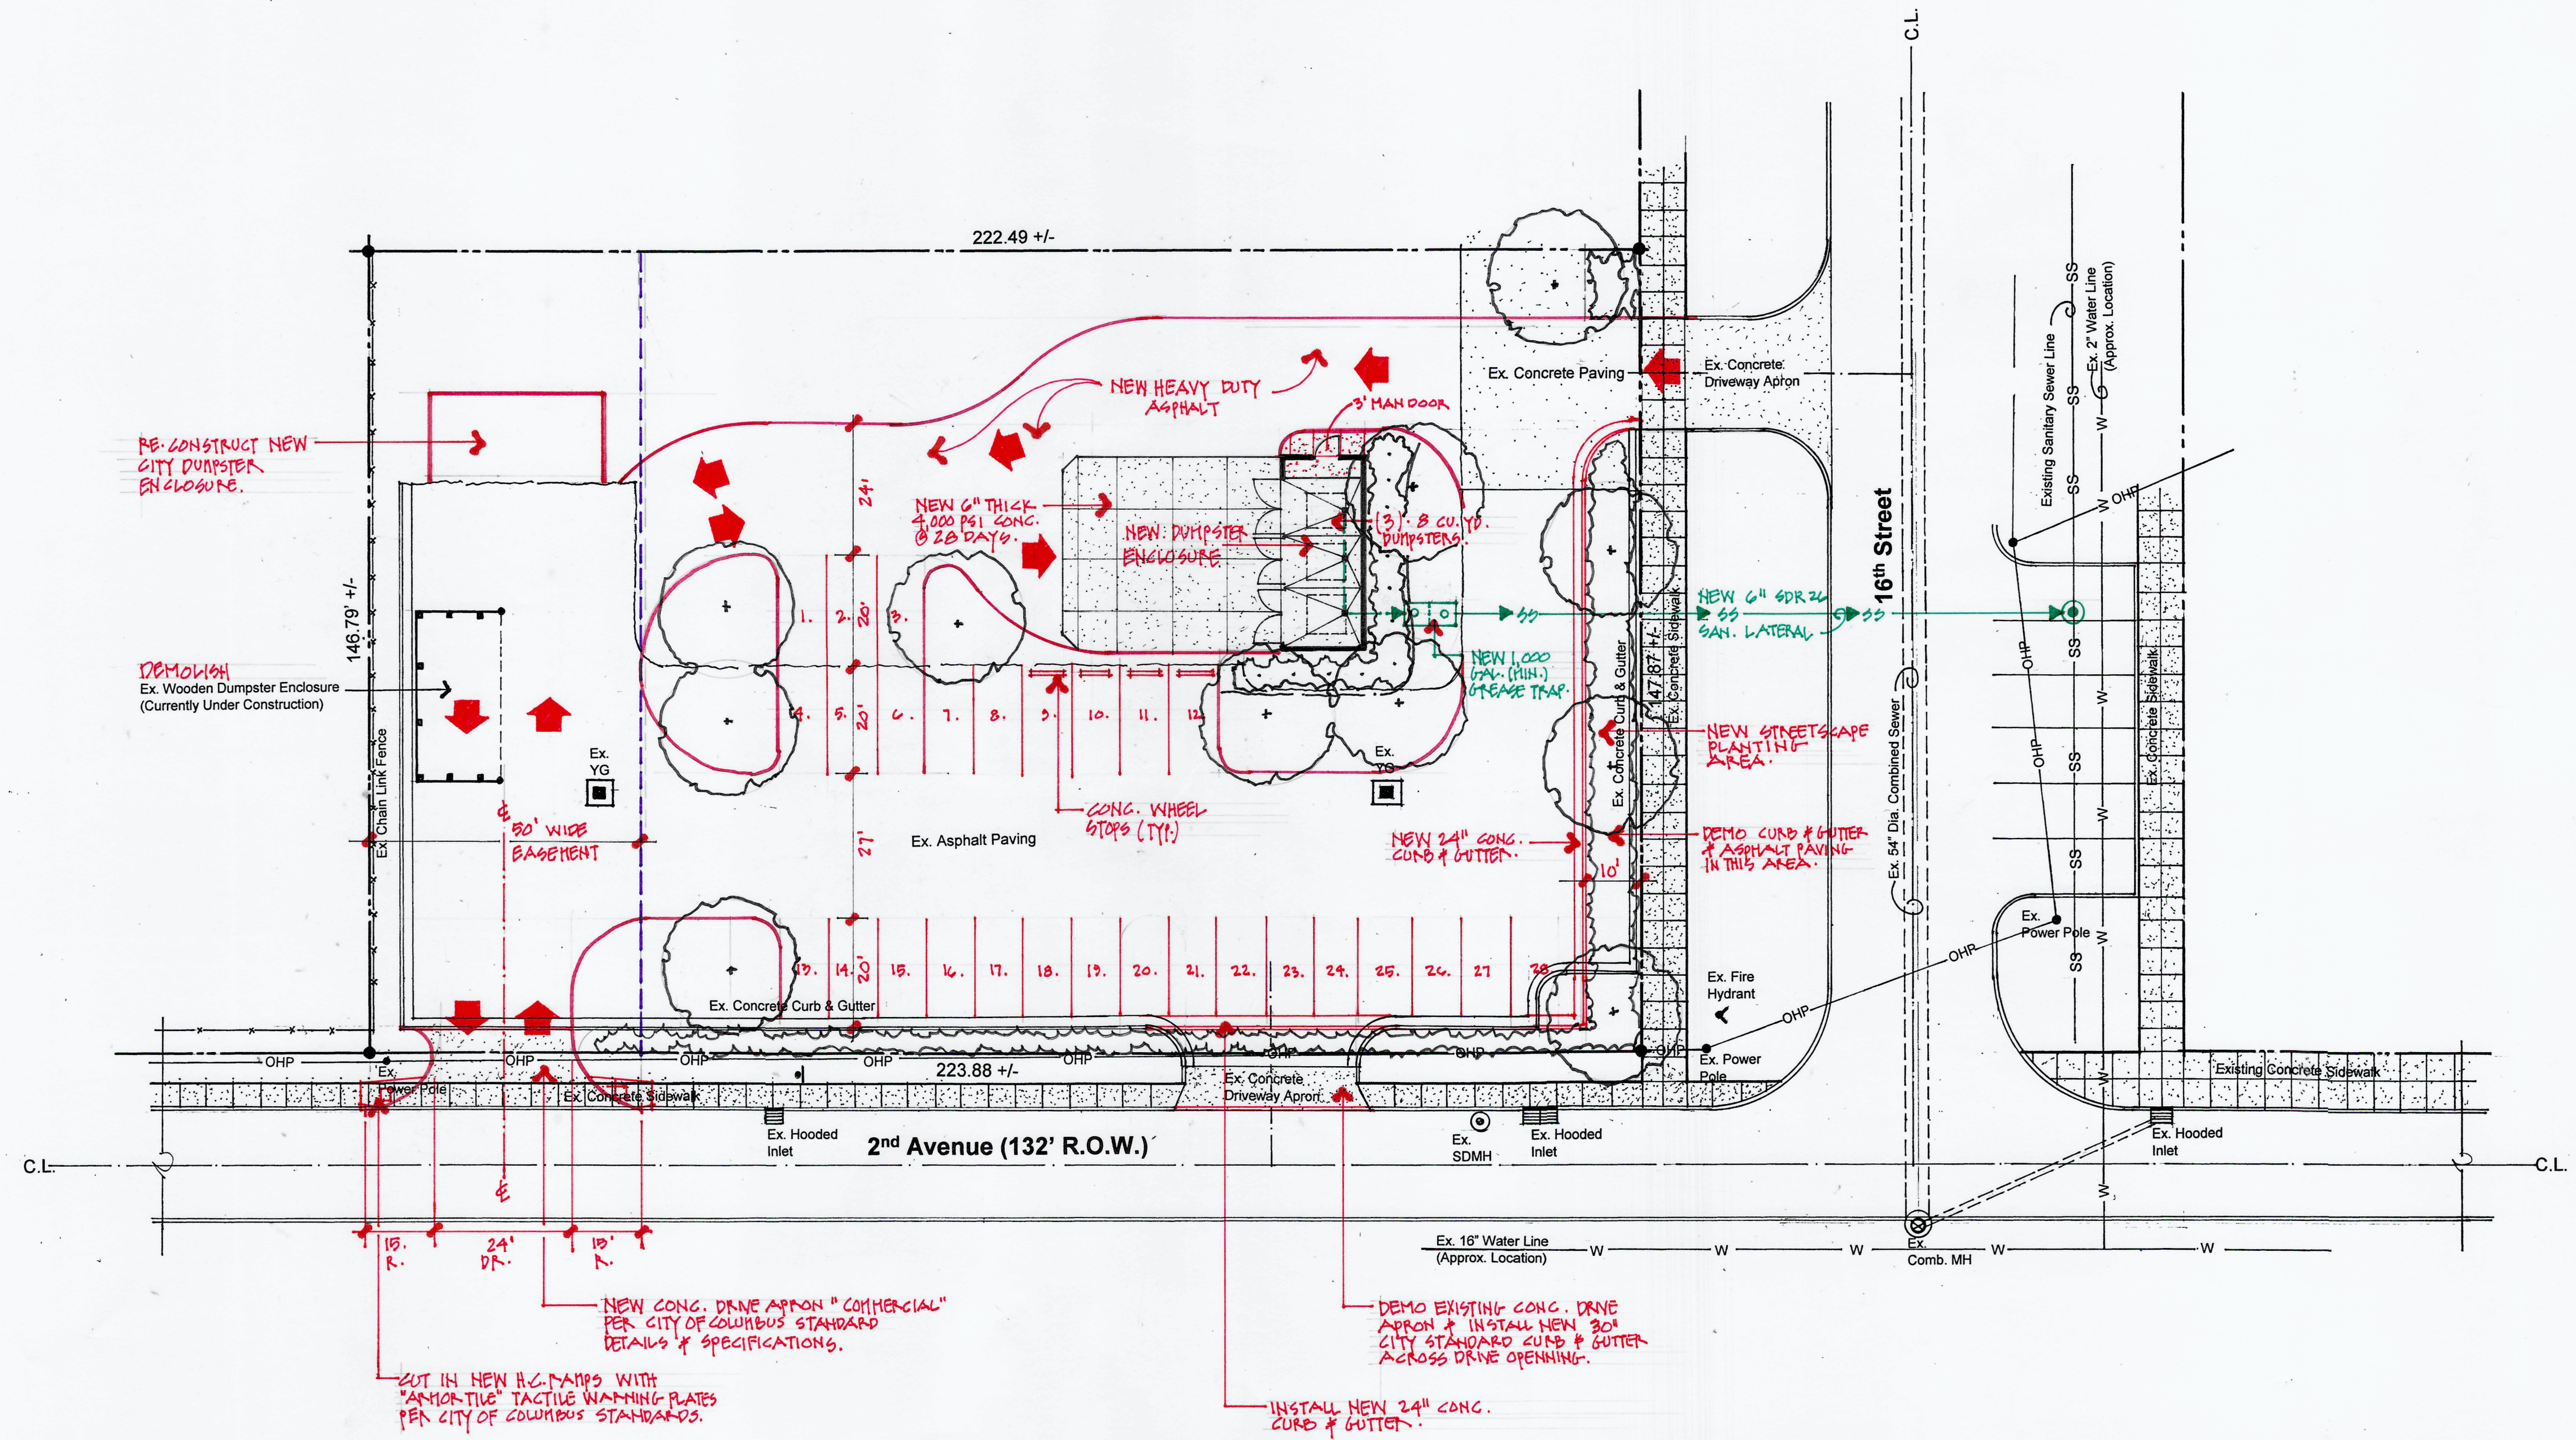

16th and 2nd Avenue Parking
 and Dumpster

DESIGNED	ELF	DATE
DRAWN	...	
CHECKED	ELF	
SCALE	AS NOTED	
DATE

SHEET TITLE

FRENCH & ASSOCIATES
 LANDSCAPE ARCHITECTURE
 SPORTS FACILITY DESIGN
 1425 THIRD AVENUE
 COLUMBUS, GA 31901
 PHONE: (706) 324-6457
 FAX: (706) 324-4097

CONCEPT SITE PLAN # 4. E.L.F.
 SCALE: 1" = 20'
 DATE: 29 APRIL 2020

GRAPHIC SCALE: FEET
 0 10 20 40

GEORGIA811
 Utilities Protection Center, Inc.
 Know what's below.
 Call before you dig.

REGISTERED
 NO. 900
 LANDSCAPE ARCHITECT
 George L. French

QASWCC CERT NO. 000008159
 SHEET NO.