

INDEX OF DRAWINGS

ARCHITECTURAL	
AS-101	SITE PLAN
LS-101	LIFE SAFETY
A-101	FLOOR PLAN

SITE ACCESSIBILITY NOTES


1. ACCESSIBLE PATH OF TRAVEL (POT), AS INDICATED SHALL COMPLY WITH 11B-402 OF THE CALIFORNIA BUILDING CODE. POT SHALL BE AN IDENTIFIABLE ACCESSIBLE ROUTE WITHIN AN EXISTING SITE, BUILDING OR FACILITY BY MEANS OF WHICH A PARTICULAR AREA MAY BE APPROACHED, ENTERED AND EXITED, AND WHICH CONNECTS A PARTICULAR AREA WITH AN EXTERIOR APPROACH (INCLUDING SIDEWALKS, STREETS AND PARKING AREAS), AN ENTRANCE TO THE FACILITY, AND OTHER PARTS OF THE FACILITY. ACCESSIBLE PATH SHALL BE:
 - 1.1. THE RUNNING SLOPE OF WALKING SURFACES SHALL NOT EXCEED 1:20 EXCEPT FOR SIDEWALKS, WHICH SHALL NOT EXCEED THE GENERAL GRADE ESTABLISHED FOR THE ADJACENT STREET OR HIGHWAY)
 - 1.2. CROSS SLOPE SHALL NOT EXCEED 1:48 (PER 11B-403.3).
 - 1.3. CLEAR WIDTH OF SIDEWALKS AND WALKS SHALL BE 48" WIDE MINIMUM (PER 11B-403.5.1).
 - 1.4. VERTICAL CHANGES IN LEVEL SHALL COMPLY WITH 11B-303.2 AND SHALL NOT EXCEED 1/4" MAXIMUM.
 - 1.5. BEVELED CHANGES IN LEVEL SHALL COMPLY WITH 11B-303.3 AND SHALL NOT EXCEED 3/4" MAXIMUM, TO INCLUDE A 1/2" VERTICAL AND 1/2" BEVELED WITH A SLOPE NOT EXCEEDING 1:2.
2. DOORS, DOORWAYS, AND GATES THAT ARE PART OF AN ACCESSIBLE ROUTE SHALL COMPLY WITH SECTION 11B-404, INCLUDING ALL GROUND LEVEL ENTRANCES AND EXITS.
3. PER 11B-203.5 MACHINERY SPACES, SPACES FREQUENTED ONLY BY SERVICE PERSONNEL FOR MAINTENANCE, REPAIR OR OCCASIONAL MONITORING OF EQUIPMENT SHALL NOT BE REQUIRED TO COMPLY WITH CHAPTER 11B OF THE CALIFORNIA BUILDING CODE.

PROJECT SUMMARY

PARKING SUMMARY	
REQUIRED PARKING FOR @ 1/200	6 (1,116 TOTAL SF)
PROVIDED PARKING	44
REQUIRED ACCESSIBLE PARKING	2 (1 VAN ACCESSIBLE)
EXISTING AVAILABLE ACCESSIBLE PARKING	2 (1 VAN ACCESSIBLE)


BUILDING DATA	
APN	017-150-007
JURISDICTION	CITY OF COLUSA
ZONING	C-2
CLIMATE ZONE	11
SITE AREA	1.74 ACRES
OCCUPANCY CLASSIFICATION	M, S-1
TYPE OF CONSTRUCTION	VB
SPRINKLERED	NO
OCCUPANCY SEPARATIONS	NO
TOTAL EXISTING BUILDING AREA	9,380 SF
EXISTING TENANT AREA	1,116 SF
TENANT IMPROVEMENT AREA OF WORK	1,116 SF
PROPOSED NEW AREA	NO ADDED AREA - TENANT IMPROVEMENTS ONLY

VICINITY MAP

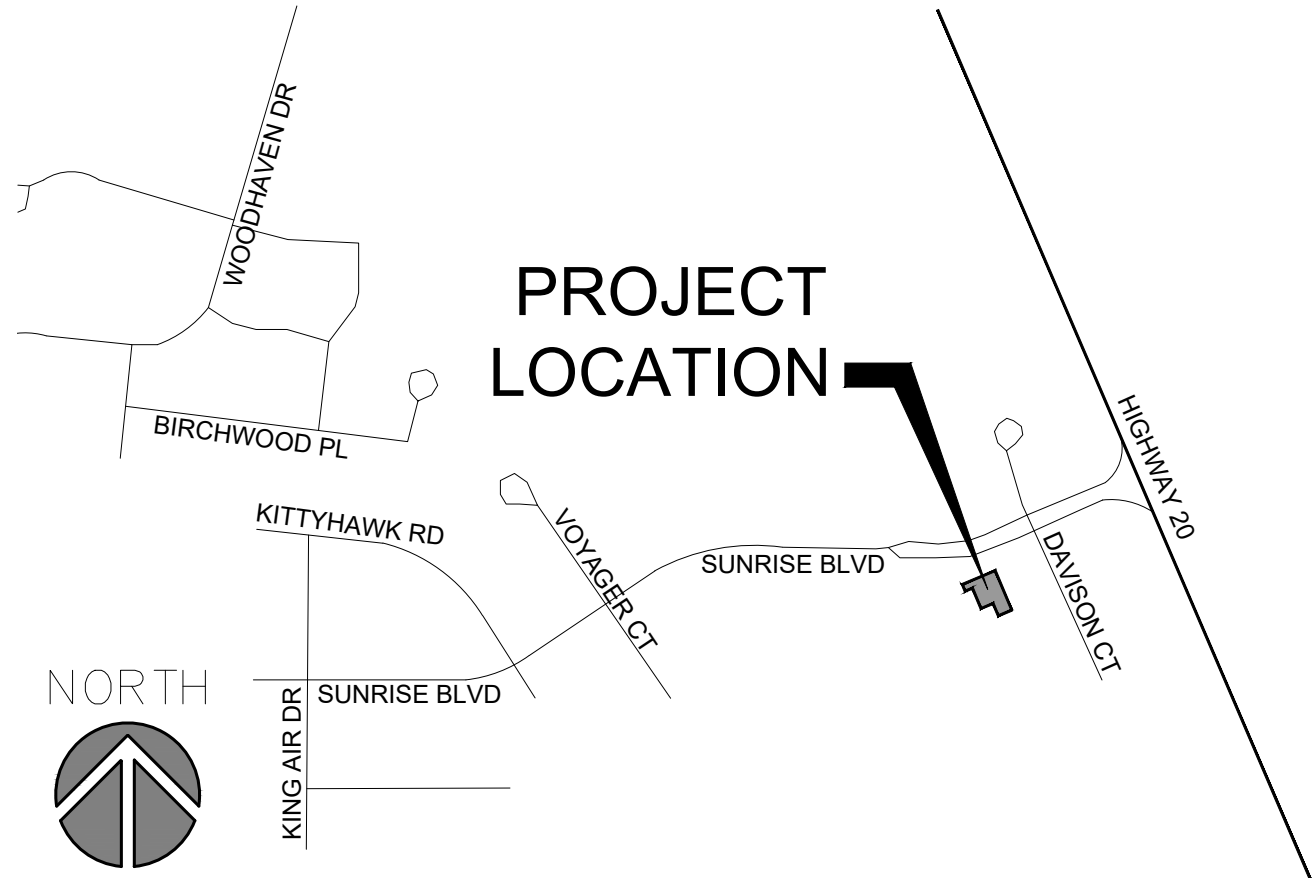

- DEVELOPMENT NOTES:
1. THE PROPOSED CANNABIS RETAIL BUSINESS CONFORMS WITH THE GENERAL PLAN, AND THE LOCAL COMMUNITY PLAN.
 2. THE PROPOSED CANNABIS RETAIL BUSINESS COMPLIES WITH THE ZONE DISTRICT DEVELOPMENT STANDARDS AND ALL OTHER RELATED DEVELOPMENT STANDARDS.
 3. THE PROPOSED CANNABIS RETAIL BUSINESS IS ADEQUATE IN SIZE AND SHAPE TO ACCOMMODATE THE YARDS, WALLS, FENCES, PARKING AND LOADING FACILITIES, LANDSCAPING, AND ALL ITEMS REQUIRED FOR THE DEVELOPMENT.
 4. THE PROPOSED CANNABIS RETAIL BUSINESS IS SERVED BY HIGHWAYS ADEQUATE IN WIDTH AND IMPROVED AS NECESSARY TO CARRY THE KIND AND QUANTITY OF TRAFFIC SUCH USE WILL GENERATE.
 5. THE PROPOSED CANNABIS RETAIL BUSINESS IS PROVIDED WITH ADEQUATE ELECTRICITY, SEWERAGE, DISPOSAL, WATER, FIRE PROTECTION, AND STORM DRAINAGE FACILITIES FOR THE INTENDED PURPOSE.
 6. THE PROPOSED CANNABIS RETAIL BUSINESS DEMONSTRATES COMPATIBILITY WITH THE SURROUNDING CHARACTER OF THE NEIGHBORHOOD AND BLEND IN WITH EXISTING BUILDINGS. THE ESTABLISHMENT LOOKS SIMILAR TO OTHER NEARBY BUILDINGS.

- CANNABIS BUSINESS ACTIVITY NOTE:
1. NO CANNABIS CULTIVATION WILL BE CONDUCTED
 2. ALL CANNABIS ACTIVITY LIMITED TO COMMERCIAL BUSINESS
 3. ALL CANNABIS ACTIVITY WILL BE CONDUCTED WITHIN BUILDING INTERIOR
 4. NO CANNABIS OR CANNABIS PRODUCTS OR GRAPHICS DEPICTING CANNABIS OR CANNABIS PRODUCTS SHALL BE VISIBLE FROM THE EXTERIOR OF ANY PROPERTY ISSUED A COMMERCIAL CANNABIS BUSINESS PERMIT, OR ON ANY OF THE VEHICLES OWNED OR USED AS PART OF THE CANNABIS RETAIL BUSINESS. NO OUTDOOR STORAGE OF CANNABIS OR CANNABIS PRODUCTS IS PERMITTED AT ANY TIME.

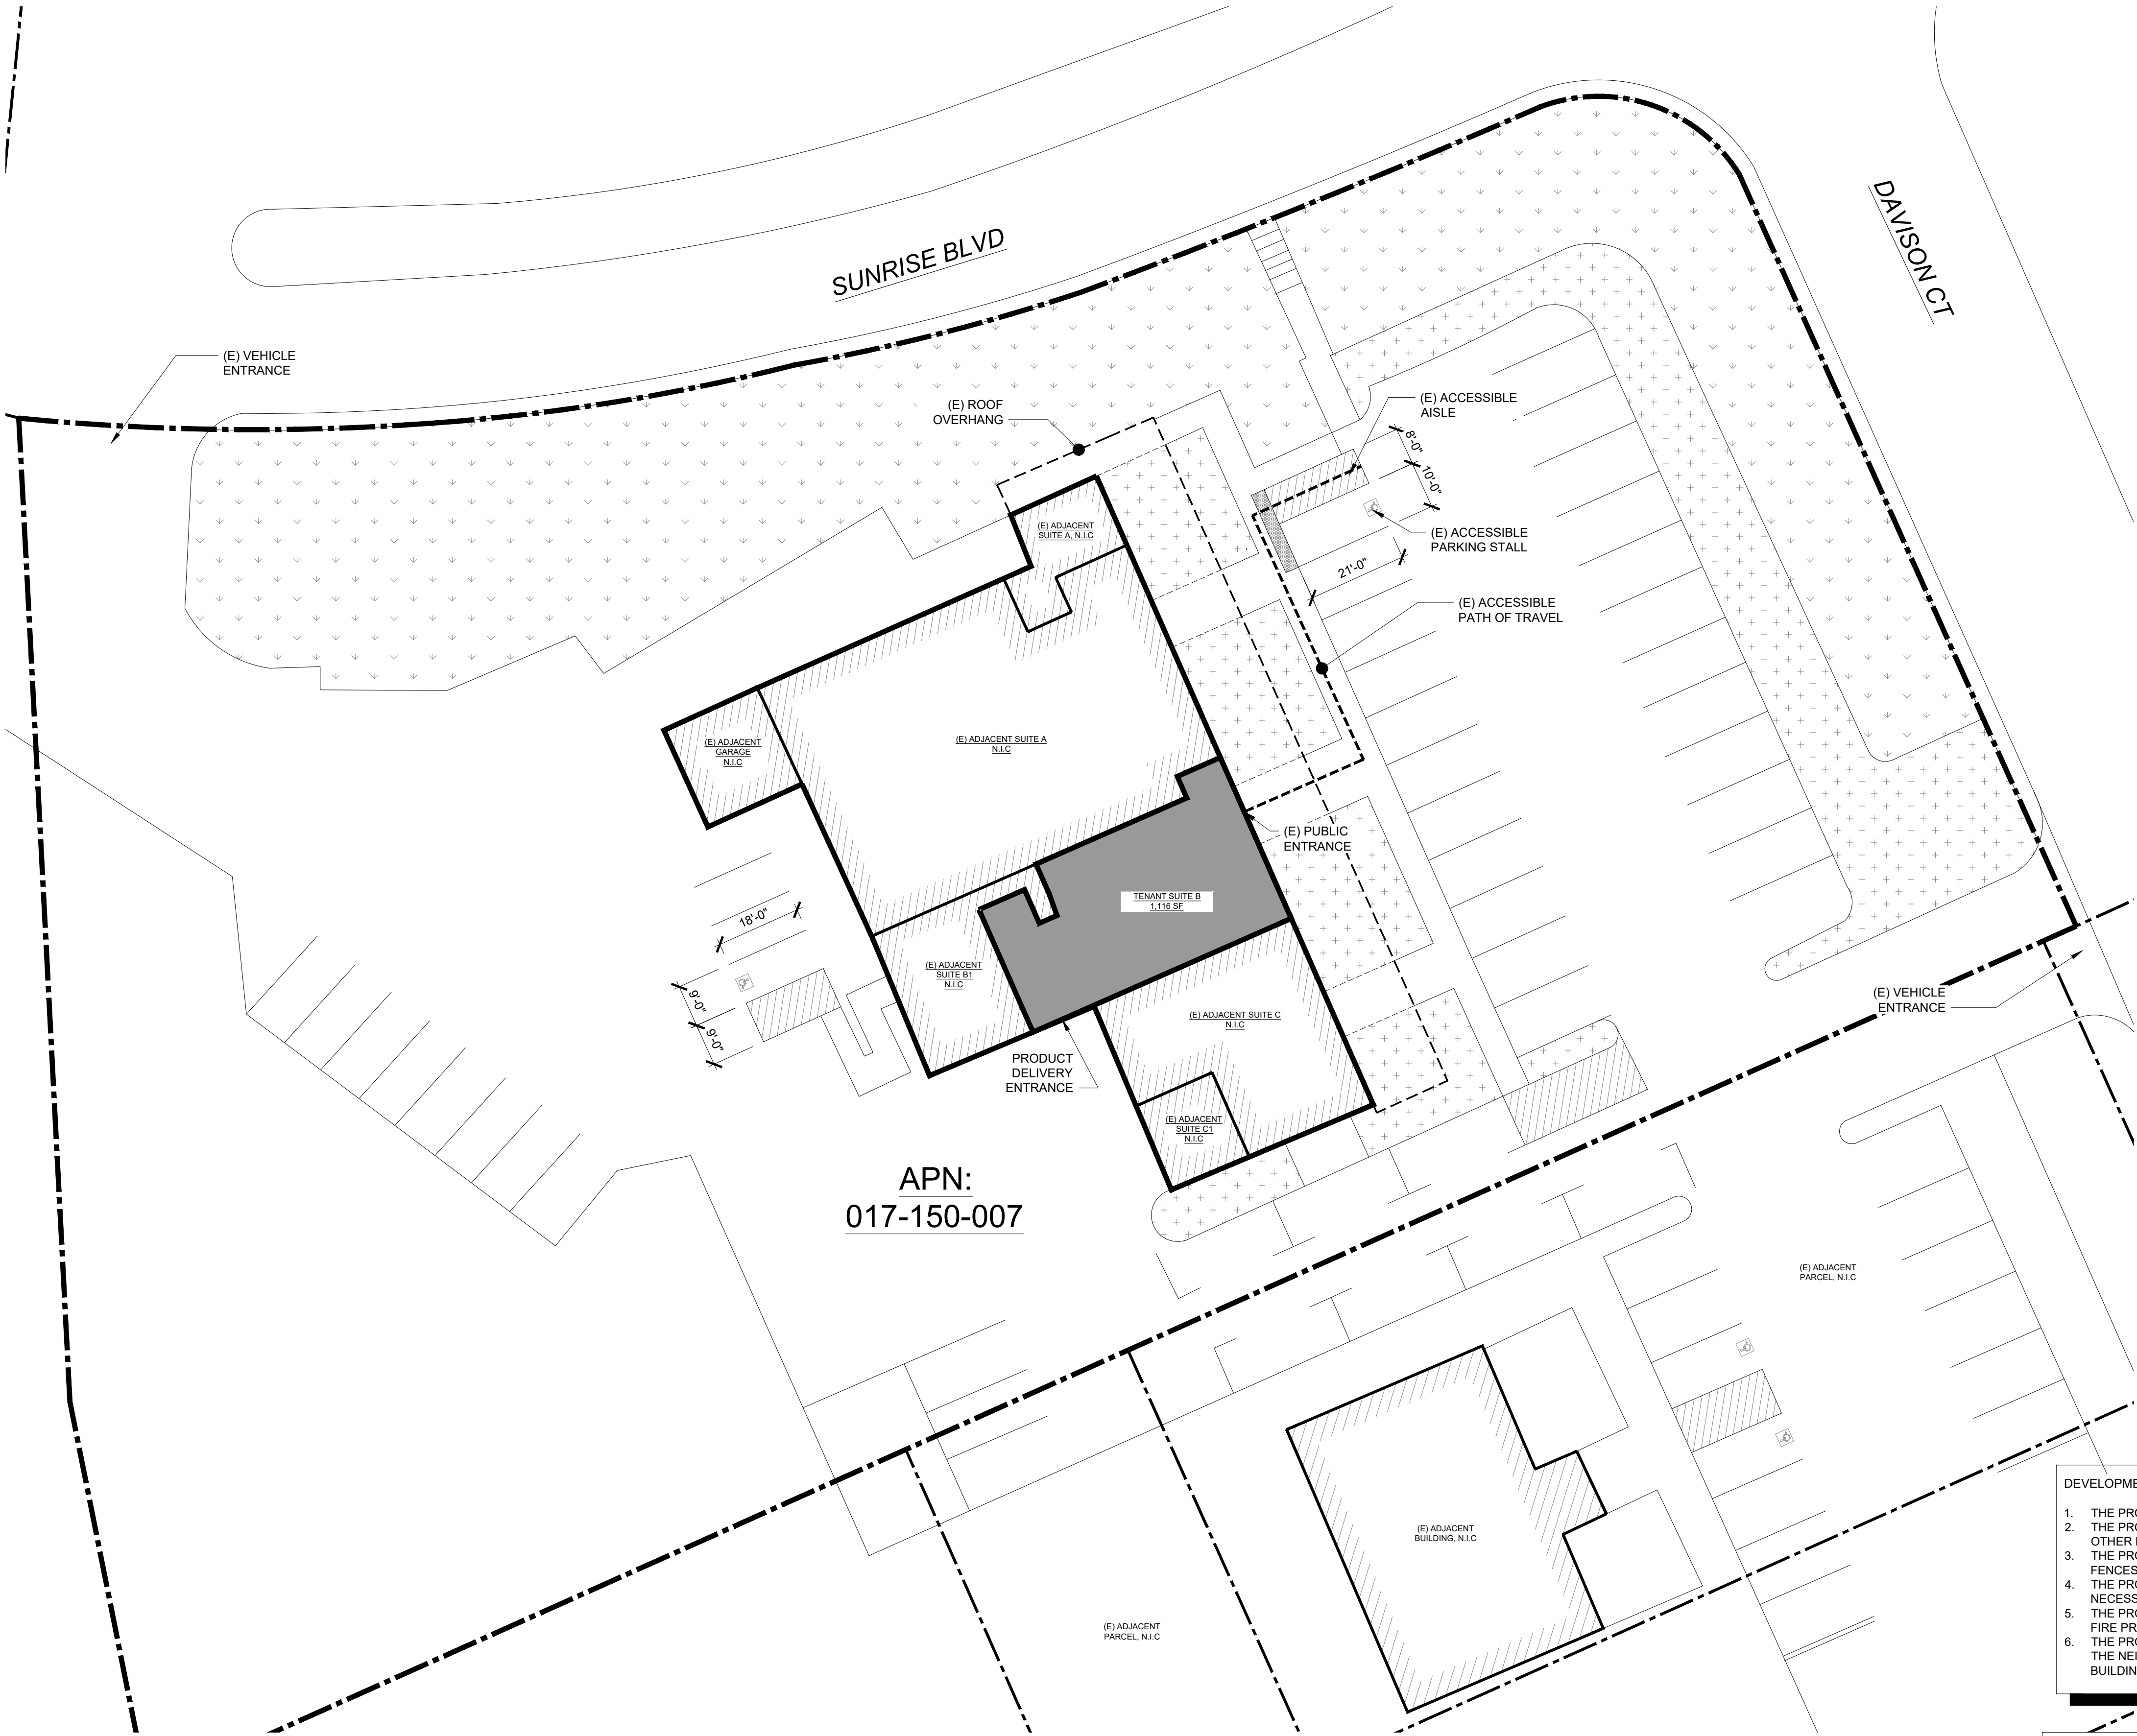

SITE PLAN DISCLAIMER:
ALL SITE INFORMATION NOTED ON THIS PAGE WAS COLLECTED THROUGH COUNTY IMAGERY, GIS DATA, AND PARCEL RECORDS. NO SURVEY OF THE PROPERTY HAS BEEN CONDUCTED.

NOTE:
SITE FULLY COMPLIES WITH T-24, ACCESSIBILITY STANDARDS; AND SUBJECT TO FIELD VERIFICATION.

1 SITE PLAN
1:20

SCALE
1 INCH = 20 FEET
20 0 20 40



KM Architecture, Inc.
A Full Service Architectural Practice
3420 COACH LANE, SUITE 9,
CAMERON PARK, CA,
95682
(530) 344-4073



EMBARC, COLUSA

2967 DAVISON COURT,
SUITE B
COLUSA, CA 95932

PRELIMINARY

APN:
017-150-007

Drawn By
A. ICMAT
Project Architect
KIRK MILLER
Scale
AS NOTED
Date
03/25/2026
Project Number
20112.40

This drawing is not final, or to be used for construction until the Architect's or Engineer's seal and signature appear above.

SHEET TITLE

OVERALL
SITE PLAN

MARK DESCRIPTION DATE

SHEET NO.

AS-101