


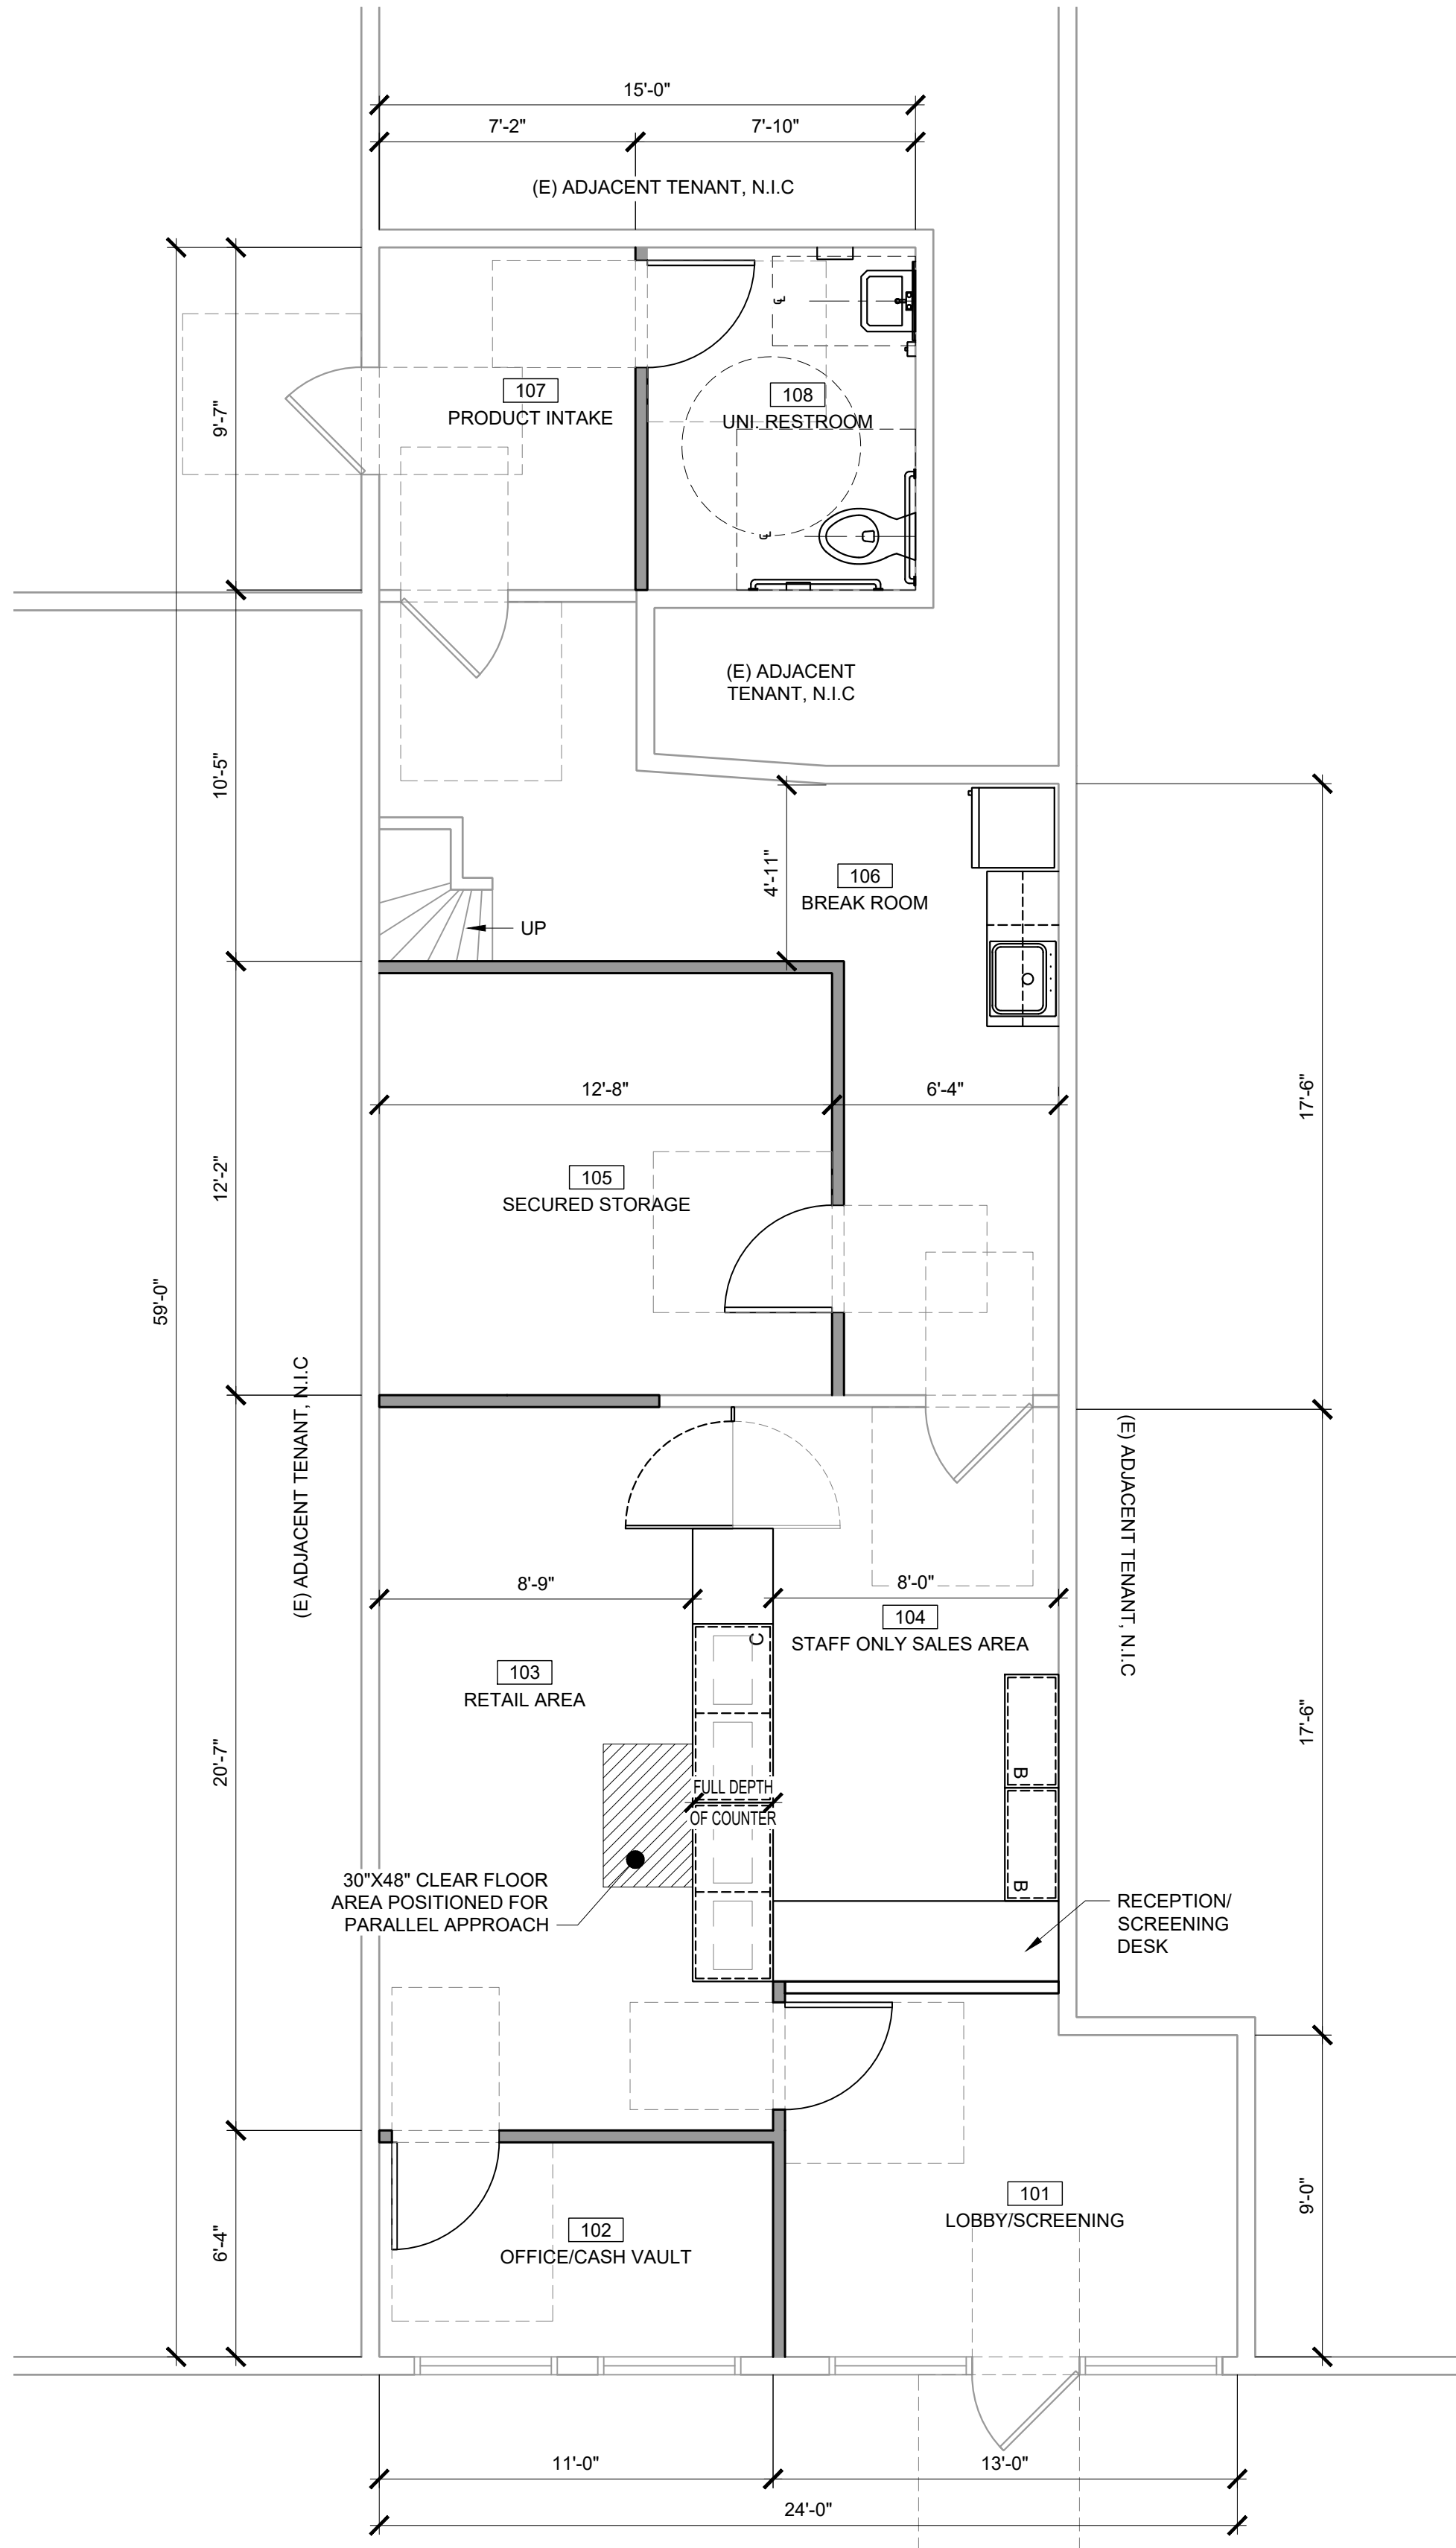

- NOTES:
- SALES AREA COUNTERS TO BE A DEFERRED SUBMITTAL BY OWNER/CONTRACTOR
 - SALES AREA COUNTERS (SERVICE COUNTERS) SHALL COMPLY WITH CBC 11B-904 AND SHALL BE LOCATED ADJACENT A WALKING SURFACE COMPLYING WITH 11B-403
 - SALES AREA COUNTERS SHALL BE PROVIDED WITH AN ACCESSIBLE COUNTER WITH A 30"x48" CLEAR FLOOR AREA ARRANGED FOR PARALLEL APPROACH PER CBC 11B-305.5(B)
 - MAXIMUM HEIGHT OF THE ACCESSIBLE COUNTER IS 34" AFF
 - THE ACCESSIBLE COUNTER SHALL EXTEND THE FULL DEPTH OF THE SERVICE COUNTER AND SHALL BE A MINIMUM LENGTH OF 36" WITH 30"x48" CLEAR FLOOR AREA PER CBC 11B-305.5(B)
 - THE MEANS OF EGRESS SERVING A ROOM OR SPACE, SHALL BE ILLUMINATED AT ALL TIMES THAT THE ROOM OR SPACE SERVED BY THE MEANS OF EGRESS IS OCCUPIED. THIS APPLIES TO LIGHTING OTHER THAN THE EXIT SIGNS. 2022 CFC, SECTION 1008.2.
 - PROVIDE EMERGENCY LIGHTING ON EXTERIOR LANDINGS AS REQUIRED BY 2022 CFC, SECTION 1010.1.6 FOR EXIT DOORWAYS THAT LEAD DIRECTLY TO THE EXIT DISCHARGE. 2022 CFC, SECTION 1008.3.2
 - PROVIDE ILLUMINATED EMERGENCY POWER PER CFC, SECTION 1008.3.2
 - A SMOKE DETECTOR SHALL BE PROVIDED IN THE MAIN SUPPLY AIR DUCT OF EACH HVAC UNIT TO SHUT OFF THE POWER SOURCE OF THE UNIT UPON THE DETECTION OF SMOKE WHEN THE TOTAL CFM IN EXCESS OF 2000. 2022 CMC 608, 608.1.

- CANNABIS BUSINESS ACTIVITY NOTE:
- NO CANNABIS CULTIVATION WILL BE CONDUCTED
 - ALL CANNABIS ACTIVITY LIMITED TO COMMERCIAL BUSINESS
 - ALL CANNABIS ACTIVITY WILL BE CONDUCTED WITHIN BUILDING INTERIOR
 - NO CANNABIS OR CANNABIS PRODUCTS OR GRAPHICS DEPICTING CANNABIS OR CANNABIS PRODUCTS SHALL BE VISIBLE FROM THE EXTERIOR OF ANY PROPERTY ISSUED A COMMERCIAL CANNABIS BUSINESS PERMIT, OR ON ANY OF THE VEHICLES OWNED OR USED AS PART OF THE CANNABIS RETAIL BUSINESS. NO OUTDOOR STORAGE OF CANNABIS OR CANNABIS PRODUCTS IS PERMITTED AT ANY TIME.

FIRE EXTINGUISHER NOTE:

CONTRACTOR SHALL PROVIDE & LOCATE FIRE EXTINGUISHERS PER EXIT PLAN, SHEET LS-101.

EGRESS DOOR NOTE:

REFER TO NOTES 6-8 ON THIS SHEET FOR EGRESS DOOR REQUIREMENTS.

LEGEND

- (E) WALL
- (N) WALL, SEE SHEET A-501 FOR PARTITION DETAILS
- PARTITION TAG SEE SHEET A-501

1 FLOOR PLAN
1/4"=1'-0"



KM Architecture, Inc.
A Full Service Architectural Practice
3420 COACH LANE, SUITE 9,
CAMERON PARK, CA,
95682
(530) 344-4073



EMBARC, COLUSA

2967 DAVISON COURT,
SUITE B
COLUSA, CA 95932

PRELIMINARY

APN:
017-150-007

Drawn By
A. ICMAT
Project Architect
KIRK MILLER
Scale
AS NOTED
Date
03/25/2026
Project Number
20112.40

This drawing is not final, or to be used for construction until the Architect's or Engineer's seal and signature appear above.

SHEET TITLE

FLOOR PLAN

MARK	DESCRIPTION	DATE

SHEET NO.

A-101

ALL DRAWINGS AND WRITTEN MATERIAL APPEARING HEREIN CONSTITUTE ORIGINAL AND UNPUBLISHED WORK OF KM ARCHITECTURE, INC. AND MAY NOT BE DUPLICATED WITHOUT WRITTEN CONSENT OF KM ARCHITECTURE, INC.