


BUILDING DATA	
WIND VELOCITY ( mph )	170
IMPORTANCE FACTOR	1.00
BUILDING CATEGORY	II
EXPOSURE CATEGORY	C
INTERNAL PRESSURE COEFFICIENT +/- ( ENCLOSED BUILDING )	0.18
MEAN ROOF HEIGHT ( ft )	19.58'
BUILDING WIDTH ( ft )	45.61'
BUILDING LENGTH ( ft )	85.61'
ROOF SLOPE ( X : 12 )	0

**FLORIDA BUILDING CODE - 2023 - DESIGN PRESSURES FOR OPENINGS**

PRESSURES NOTED ARE ASD PRESSURES, A 0.6 FACTOR HAS BEEN APPLIED


OPENING MARK	OPENING DESCRIPTION	LOCATION ZONE	OPENING ELEVATION	OPENING WIDTH	OPENING HEIGHT	MAX POSITIVE PRESSURE psf	MAX NEGATIVE PRESSURE psf
A	GLASS DOOR	5	3.5	3	7	33.08	-41.65
B	FIXED GLASS	5	8.17	3	2.34	36.75	-49
C	FIXED GLASS	5	5	2.83	8.67	33.08	-41.65
D	FIXED GLASS	5	6.17	3.42	6.34	33.08	-41.65
E	FIXED GLASS	5	5	3.67	6.34	33.08	-41.65
F	FIXED GLASS	5	5	2.17	8.67	35.22	-45.94
G	SERVICE DOOR	4	3.5	4	7	33.08	-36.14
H	SERVICE DOOR	4	3.5	3.5	7	33.08	-36.14
I	SERVICE WINDOW	4	4.67	2	3	36.75	-39.82
J	FIXED GLASS	4	7.34	4	1.34	36.75	-39.82
K	FIXED GLASS	4	6.17	5.5	6.34	33.08	-36.14

PRODUCT APPROVAL SCHEDULE			
DESCRIPTION	MANUFACTURER	STATE OR NOA NO.	EXPIRATION
SINGLE PLY ROOF SYSTEM	JOHNS MANVILLE	NOA 22-0425.01	12.06.2021
ROOF HATCH	BILCO COMPANY	NOA 24-1029.02	12.02.2029
SWINGING EXT DOOR ASSEMBLY	SCHLAGE LOCK CO.	FL124003-R14	12.31.2026
PASS THROUGH WINDOW	READY ACCESS	FLB1023-R1	12.31.2025
STOREFRONT PANEL WALLS	TUBELITE INC	FL11921-R6	12.31.2026
STOREFRONT DOORS	TUBELITE INC	FL283681-R2	12.31.2021

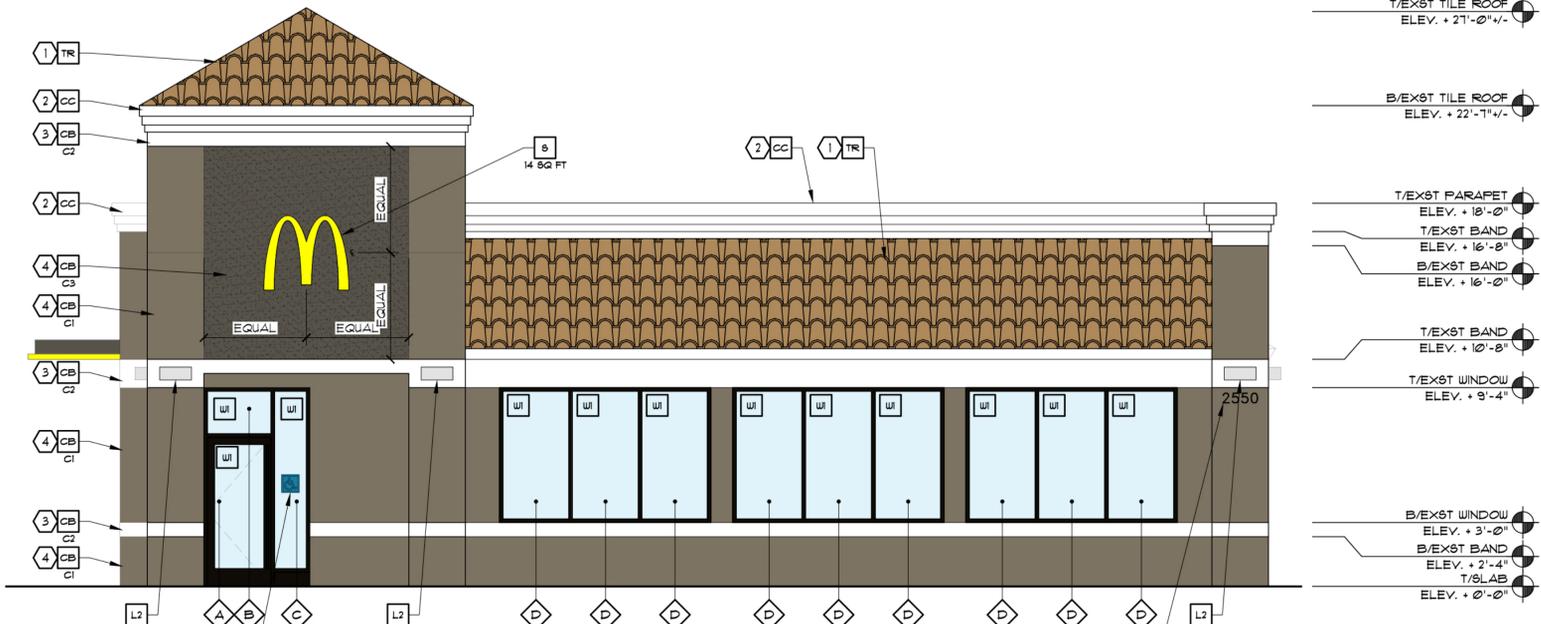

- T/EXST TILE ROOF ELEV. + 21'-0" +/-
- B/EXST TILE ROOF ELEV. + 22'-1" +/-
- T/EXST PARAPET ELEV. + 18'-0"
- T/EXST BAND ELEV. + 16'-8"
- B/EXST BAND ELEV. + 16'-0"
- T/EXST BAND ELEV. + 10'-0"
- T/EXST WINDOW ELEV. + 9'-4"
- B/EXST WINDOW ELEV. + 3'-0"
- B/EXST BAND ELEV. + 2'-4"
- T/SLAB ELEV. + 0'-0"

- DRC NOTES:**
- EXISTING TILE ROOF TO REMAIN. CLEAN, PATCH AND OR REPAIR AS NEEDED. EXISTING TILE ROOF MATCHES MAIN BUILDINGS IN PROFILE AND COLOR.
  - EXISTING CORNICE TO REMAIN. PATCH AND OR REPAIR FINISH AS NEEDED. PREPARE FOR NEW PAINT. EXISTING CORNICE MATCHES MAIN BUILDINGS IN PROFILE AND COLOR.
  - EXISTING RAISED TRIM TO REMAIN. PATCH AND OR REPAIR FINISH AS NEEDED. PREPARE FOR NEW PAINT. EXISTING TRIM MATCHES MAIN BUILDINGS IN PROFILE AND COLOR.
  - EXISTING CEMENTITIOUS FINISH TO REMAIN. PATCH AND OR REPAIR FINISH AS NEEDED. PREPARE FOR NEW PAINT. EXISTING FINISH TO BE PAINTED TO BE IN THE SIMILAR COLOR PALLET AS MAIN BUILDINGS.
  - NEW WORD MARK SIGNAGE IS SAME COLOR AS MAIN BUILDINGS SIGNAGE AND SIMILAR FONT STYLE.

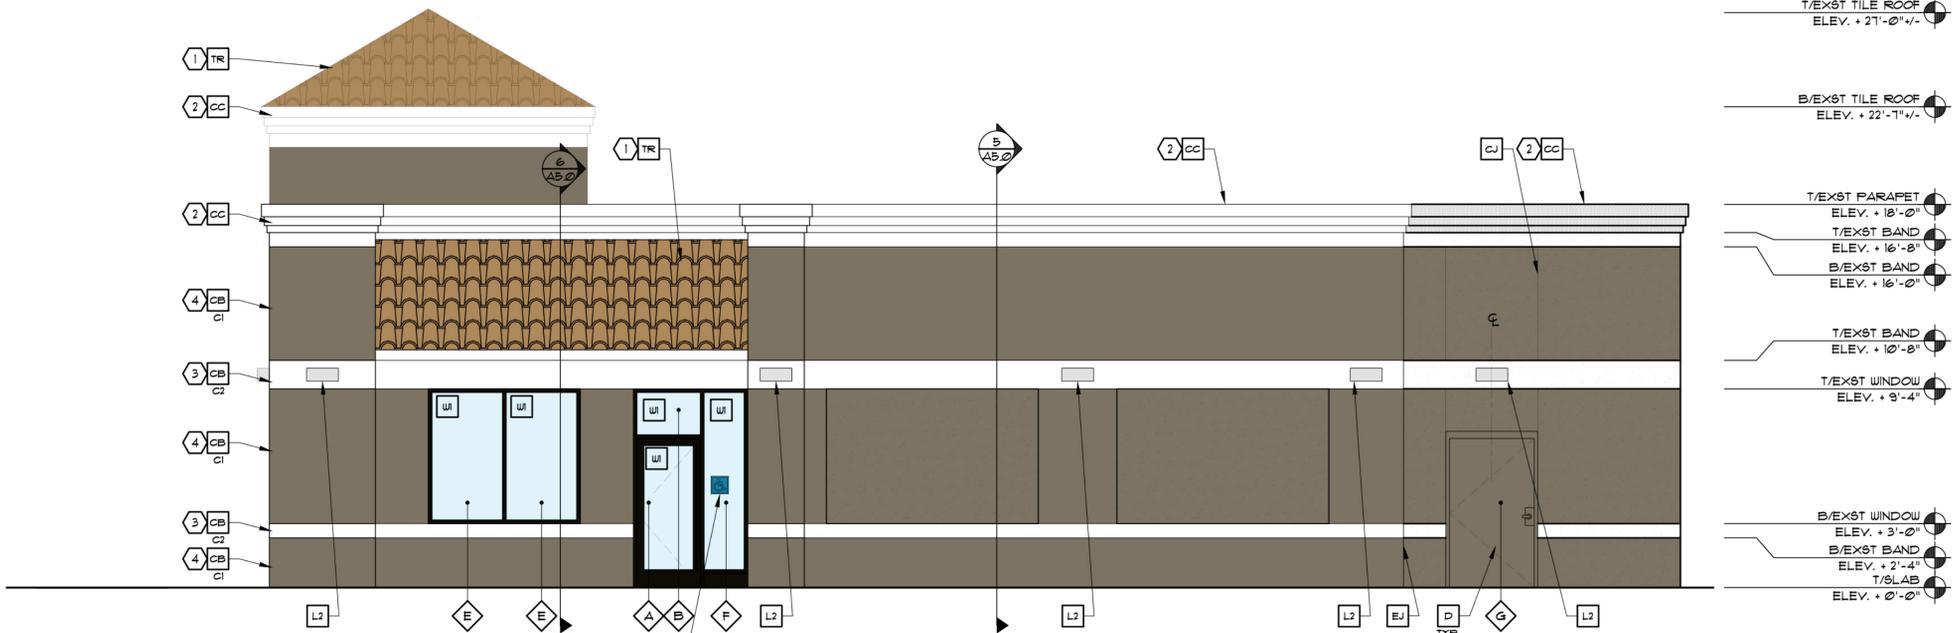

- T/EXST TILE ROOF ELEV. + 21'-0" +/-
- B/EXST TILE ROOF ELEV. + 22'-1" +/-
- T/EXST PARAPET ELEV. + 18'-0"
- T/EXST BAND ELEV. + 16'-8"
- B/EXST BAND ELEV. + 16'-0"
- T/EXST BAND ELEV. + 10'-0"
- T/EXST WINDOW ELEV. + 9'-4"
- B/EXST WINDOW ELEV. + 3'-0"
- B/EXST BAND ELEV. + 2'-4"
- T/SLAB ELEV. + 0'-0"

- KEY NOTES:**
- CB CONCRETE BLOCK W/ CEMENTITIOUS FINISH NEW FINISH TO MATCH EXISTING TEXTURE
    - C1 COLOR: BENJAMIN MOORE
    - C2 COLOR: FAIRVIEW TAUPE HC-85
    - C3 COLOR: WHITE
    - C4 COLOR: "IRON ORE" SW1069 BY SHERWIN WILLIAMS
  - CC CORNICE CAP TREATMENT NEW TO MATCH EXISTING MATERIAL & PROFILE COLOR: WHITE
  - CJ CONTROL JOINT
  - CI ALUMINUM CANOPY SYSTEM COLOR: RAL 1022
  - D HOLLOW METAL DOOR PAINT: "FAIRVIEW TAUPE" HC-85 BY BENJAMIN MOORE
  - DO DOWNSPOUT 3" DOWNSPOUT BY CANOPY SYSTEM MANUFACTURER COLOR: RAL 1022
  - EJ EXPANSION JOINT, SEE DETAIL 7/441
  - FB CO2 - BULK CO2 FILL BOX (EGFM SCHEDULE ITEM 49.02) BO - BULK OIL FILL BOX (EGFM SCHEDULE ITEM 100.08)
  - GR GUARD RAIL - SEE SITE PLAN FOR EXACT LOCATION AND LENGTH PAINT: "IRON ORE" SW1069 BY SHERWIN WILLIAMS
  - L1 RECESSED DOWN LIGHT FIXTURE - SEE ELECTRICAL C1 - COLOR: C1 WHITE C2 - GOLD
  - L2 RADIAL SCENCE LIGHT FIXTURE - SEE ELECTRICAL COLOR: PLATINUM SILVER
  - PB PIPE BOLLARD - PAINTED YELLOW
  - PT (RTHC) COIN COLLECTOR MODEL: 4UPT 8TD CALL 1-888-743-7435 TO ORDER
  - S McDONALD'S SIGNAGE BY OTHERS - UNDER SEPARATE PERMIT. COLOR: BENJAMIN MOORE, FAIRVIEW TAUPE HC-85
  - TR EXISTING TILE ROOF CLEAN TILE AND PATCH AS REQUIRED
  - WI EXTERIOR WINDOW ASSEMBLY - TEMPERED GLASS COLOR: DARK BRONZE
  - WZ DRIVE-THRU WINDOW BY READY ACCESS MODEL: 600 SERIES, 36" SERVICE HEIGHT WITH TRANSOM. COLOR: DEEP BRONZE SLIDE DIRECTION: RL - RIGHT TO LEFT LR - LEFT TO RIGHT
  - UN METAL UNDERSOPE COLOR: GOLD

PREPARED BY: **Purdy + Muroff Architecture, Inc.**  
 1711 North Himes Avenue, Tampa, Florida 33607  
 Ph: 813.633.0033 Fax: 813.933.4330 Web Site: www.purdymuroff.com  
 Digitally signed by Scott Purdy  
 Date: 2025.10.28 12:59:17 -0400'  
 AR 91876  
 REV 1 DATE 10.28.25  
 DRC COMMENTS  
 DESCRIPTION  
 BY  
 CWS

PREPARED FOR: **McDonald's USA, LLC**  
 © 2024 McDonald's USA, LLC  
 These drawings and specifications are the confidential and proprietary property of McDonald's USA, LLC and shall not be copied or reproduced without written authorization. The contract documents were prepared for not suitable for use on a different site or at a later time. Use of these drawings for reference or example on another project requires the contract documents for reuse on another project. It is not authorized.

TITLE: **CONVERSION EXISTING MASONRY/WOOD**  
 DESCRIPTION: **8" MASONRY LOAD BEARING WALLS - CI INT STEEL STUD WALL WOOD TRUSS ROOF FRAMING STUCCO FINISHES**  
 SITE ADDRESS: **2550 PINE ISLAND RD., HOLLYWOOD, FL 33024**  
 SHEET NO.: **A2.0**  
 AA-0003276