



TOTYPE	
E DATE	02/04/25
OWN BY	JTC
SE	

DOCUMENT TYPE

SCHEMATIC

ORE TYPE

64

JOB TYPE	
----------	--

BUILDING ELEVATIONS

HEET TITLE:





BUILDING ELEVATIONS


SHEET NUMBER:


3E001



FINISH SCHEDULE			
#	FINISH	MANUFACTURER	SPECIFICATION
1	BRONZESTONE	INTERSTATE BRICK	ATLAS STRUCTURAL BRICK
2	MIDNIGHT	INTERSTATE BRICK	ATLAS STRUCTURAL BRICK
3	BRUSHED ALUMINUM	REYNOLDBOND	FASCIA
4	RED POLYCARBONATE	ALLEN INDUSTRIES	ILLUMINATED BAND
5	OT BROWN	LANE	METAL/PAINT
6	BLACK	ALL COURT FABRICS	POLYPRO MESH
7	CL-ROR	ALLEN INDUSTRIES	SIGNAGE
8	IDB-56	ALLEN INDUSTRIES	ILLUMINATED SIGNAGE
9	OSSIDO NERO	CROSSVILLE	EXTERIOR TILE

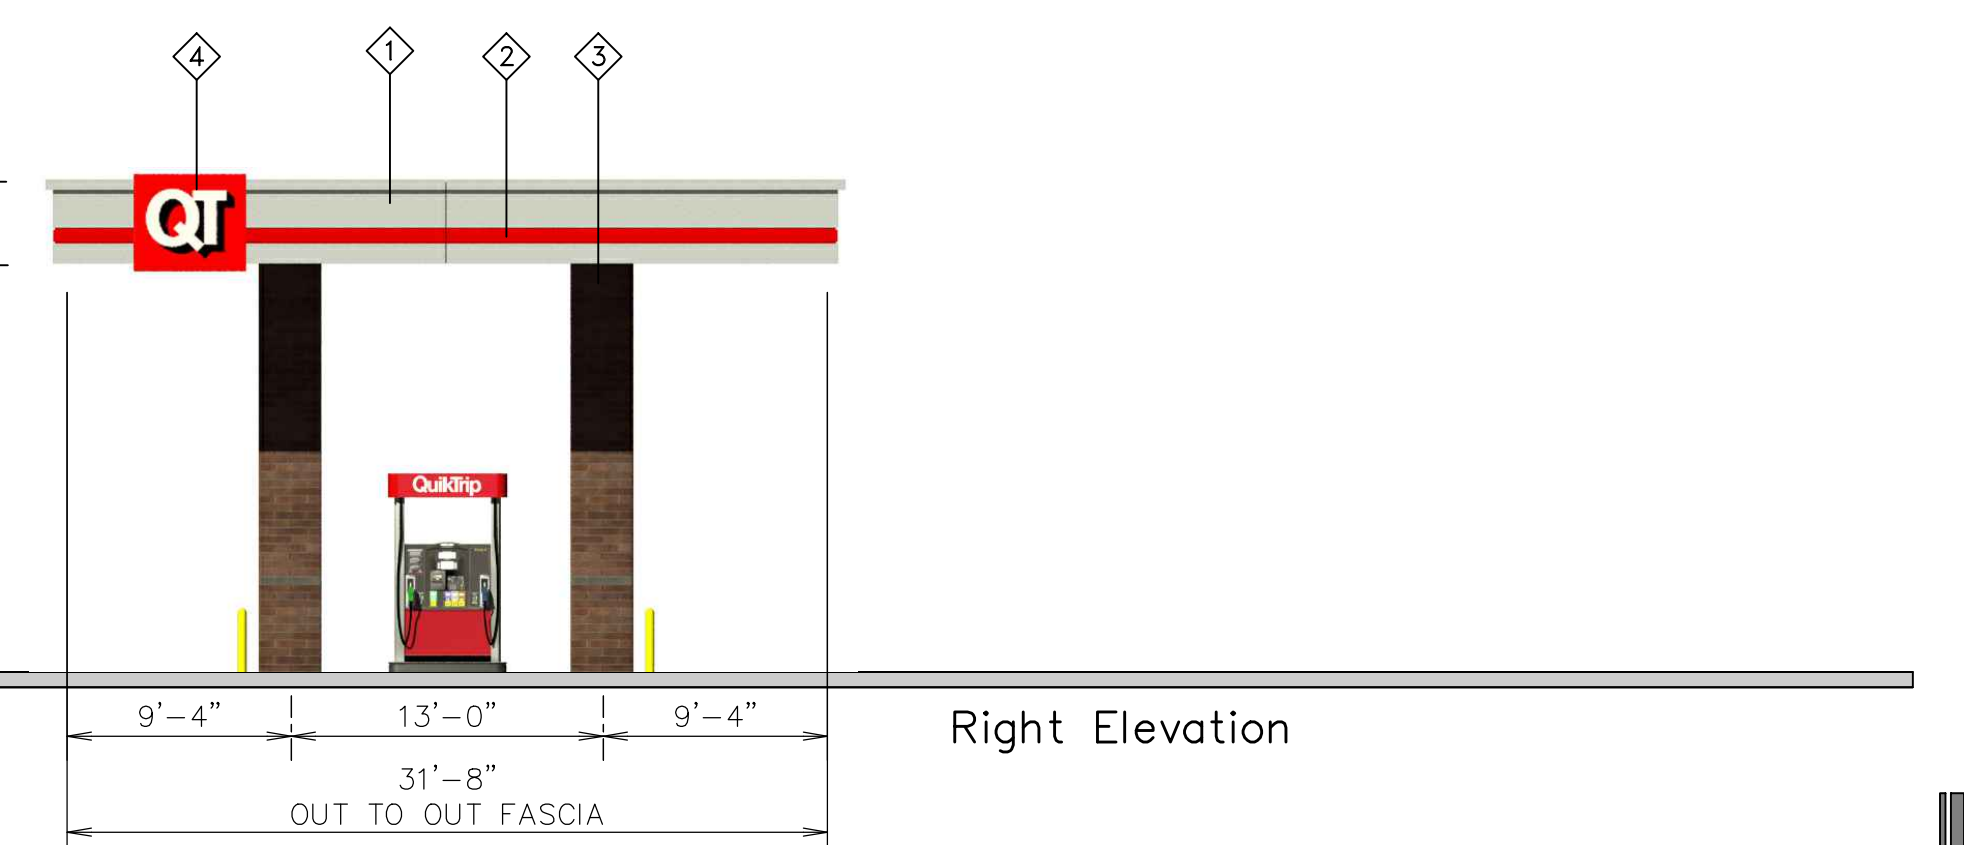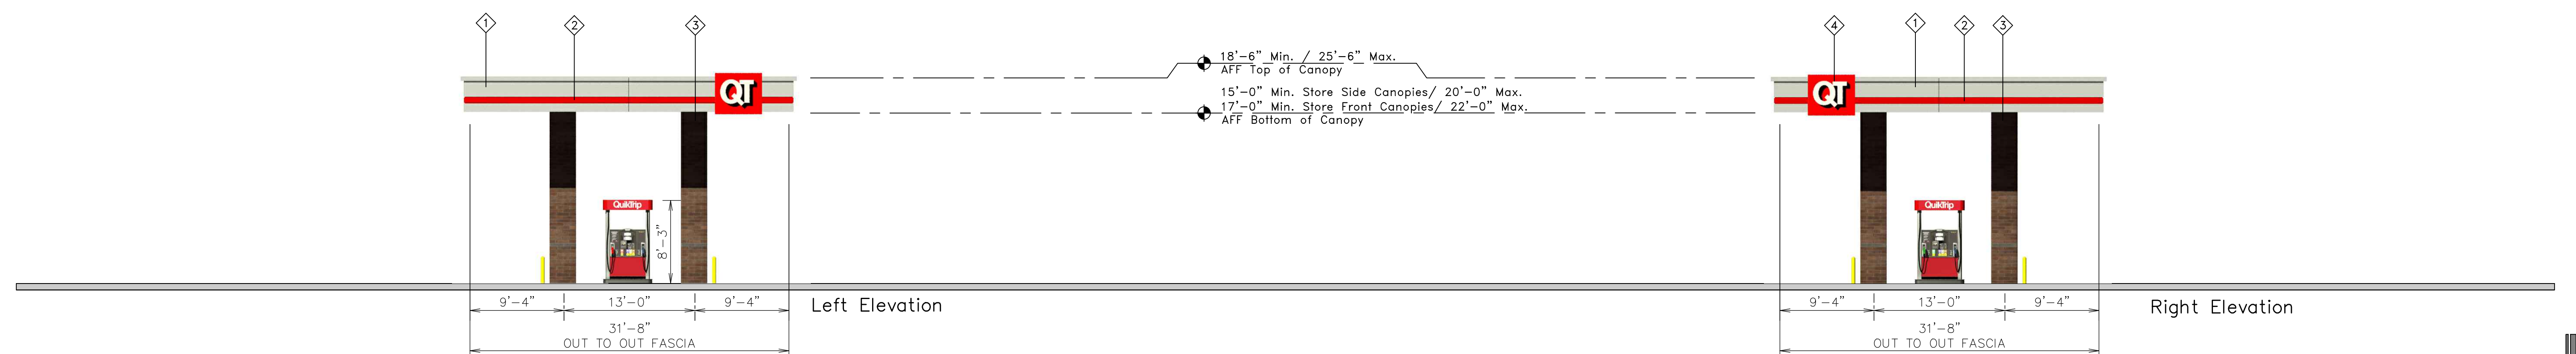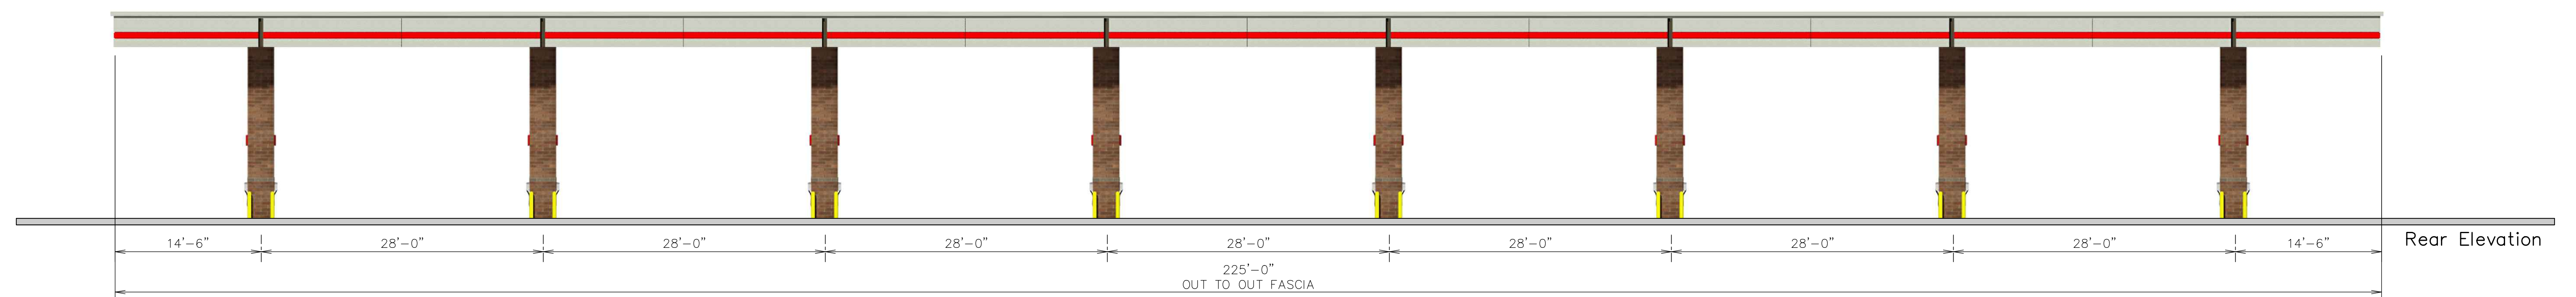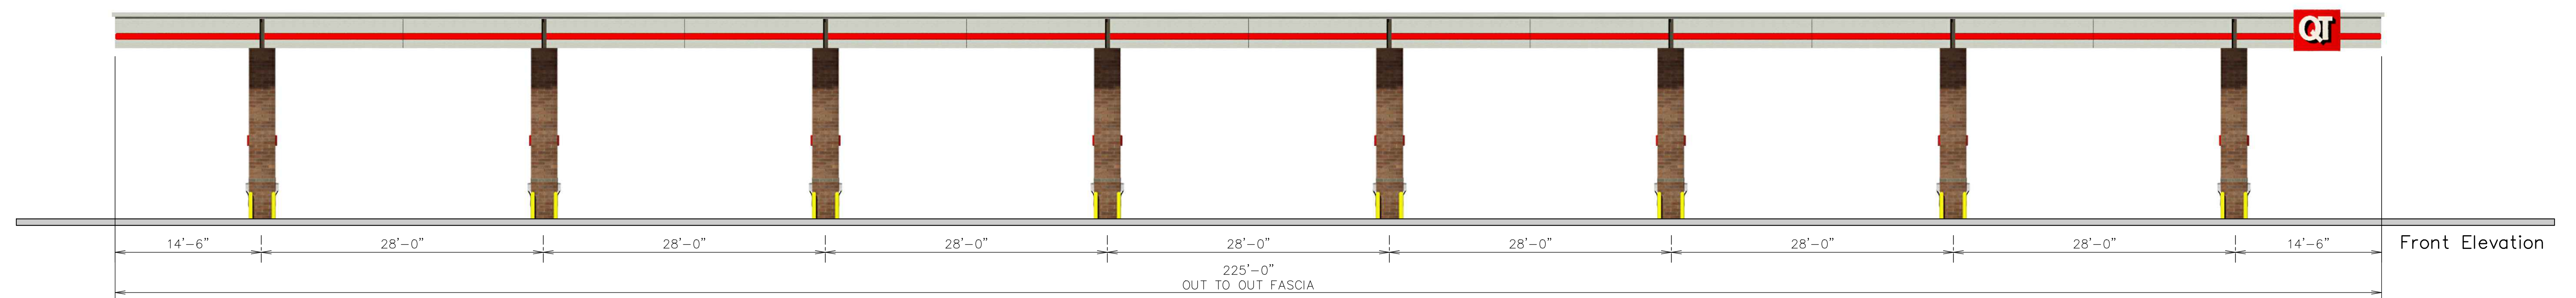

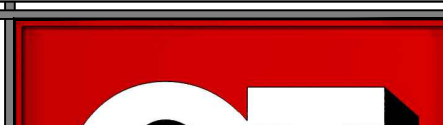 QuikTrip 4705 South 129th East Ave. Tulsa, OK 74134-7008 P.O. Box 3475 Tulsa, OK 74101-3475 (918) 615-7700		Store # 4452 G4 Vertical 8 Gas Canopy		Address: 1610 Plainfield Rd		City, State: Crest Hill, IL		<table border="1"> <thead> <tr> <th>①</th> <th>FINISH</th> <th>MANUFACTURER</th> <th>SPECIFICATION</th> </tr> </thead> <tbody> <tr> <td>1</td> <td>BRUSHED ALUMINUM</td> <td>REYNOLDS</td> <td>CANOPY</td> </tr> <tr> <td>2</td> <td>RED POLYCARBONATE</td> <td>ALLEN INDUSTRIES</td> <td>ILLUMINATED BAND</td> </tr> <tr> <td>3</td> <td>BRONZESTONE</td> <td>INTERSTATE BRICK</td> <td>ATLAS STRUCTURAL BRICK</td> </tr> <tr> <td>4</td> <td>IDC-20</td> <td>ALLEN INDUSTRIES</td> <td>ILLUMINATED SIGNAGE</td> </tr> <tr><td> </td><td> </td><td> </td><td> </td></tr> <tr><td> </td><td> </td><td> </td><td> </td></tr> <tr><td> </td><td> </td><td> </td><td> </td></tr> <tr><td> </td><td> </td><td> </td><td> </td></tr> <tr><td> </td><td> </td><td> </td><td> </td></tr> <tr><td> </td><td> </td><td> </td><td> </td></tr> </tbody> </table>		①	FINISH	MANUFACTURER	SPECIFICATION	1	BRUSHED ALUMINUM	REYNOLDS	CANOPY	2	RED POLYCARBONATE	ALLEN INDUSTRIES	ILLUMINATED BAND	3	BRONZESTONE	INTERSTATE BRICK	ATLAS STRUCTURAL BRICK	4	IDC-20	ALLEN INDUSTRIES	ILLUMINATED SIGNAGE																								
①	FINISH	MANUFACTURER	SPECIFICATION	
1	BRUSHED ALUMINUM	REYNOLDS	CANOPY	
2	RED POLYCARBONATE	ALLEN INDUSTRIES	ILLUMINATED BAND	
3	BRONZESTONE	INTERSTATE BRICK	ATLAS STRUCTURAL BRICK	
4	IDC-20	ALLEN INDUSTRIES	ILLUMINATED SIGNAGE	
Serial # 84-4452-G4-GV08		Scale: 1/8"=1'-0"		Issue Date: 12.22.25		Drawn By: JK		<table border="1"> <thead> <tr> <th>Rev/Notes:</th> </tr> </thead> <tbody> <tr><td> </td></tr> <tr><td> </td></tr> <tr><td> </td></tr> <tr><td> </td></tr> </tbody> </table>		Rev/Notes:	
Rev/Notes:	
COPYRIGHT © 2011 QUIKTRIP CORPORATION DESIGN PATENTS QUIKTRIP PLANS ARE THE EXCLUSIVE PROPERTY OF QUIKTRIP CORPORATION, TULSA, OKLAHOMA. THESE PLANS ARE PROTECTED IN THEIR ENTIRETY BY DOMESTIC AND INTERNATIONAL COPYRIGHT AND PATENT STATUTES. ANY UNAUTHORIZED USE, REPRODUCTION, PUBLICATION, DISTRIBUTION OR SALE IN WHOLE OR IN PART, IS STRICTLY FORBIDDEN.	

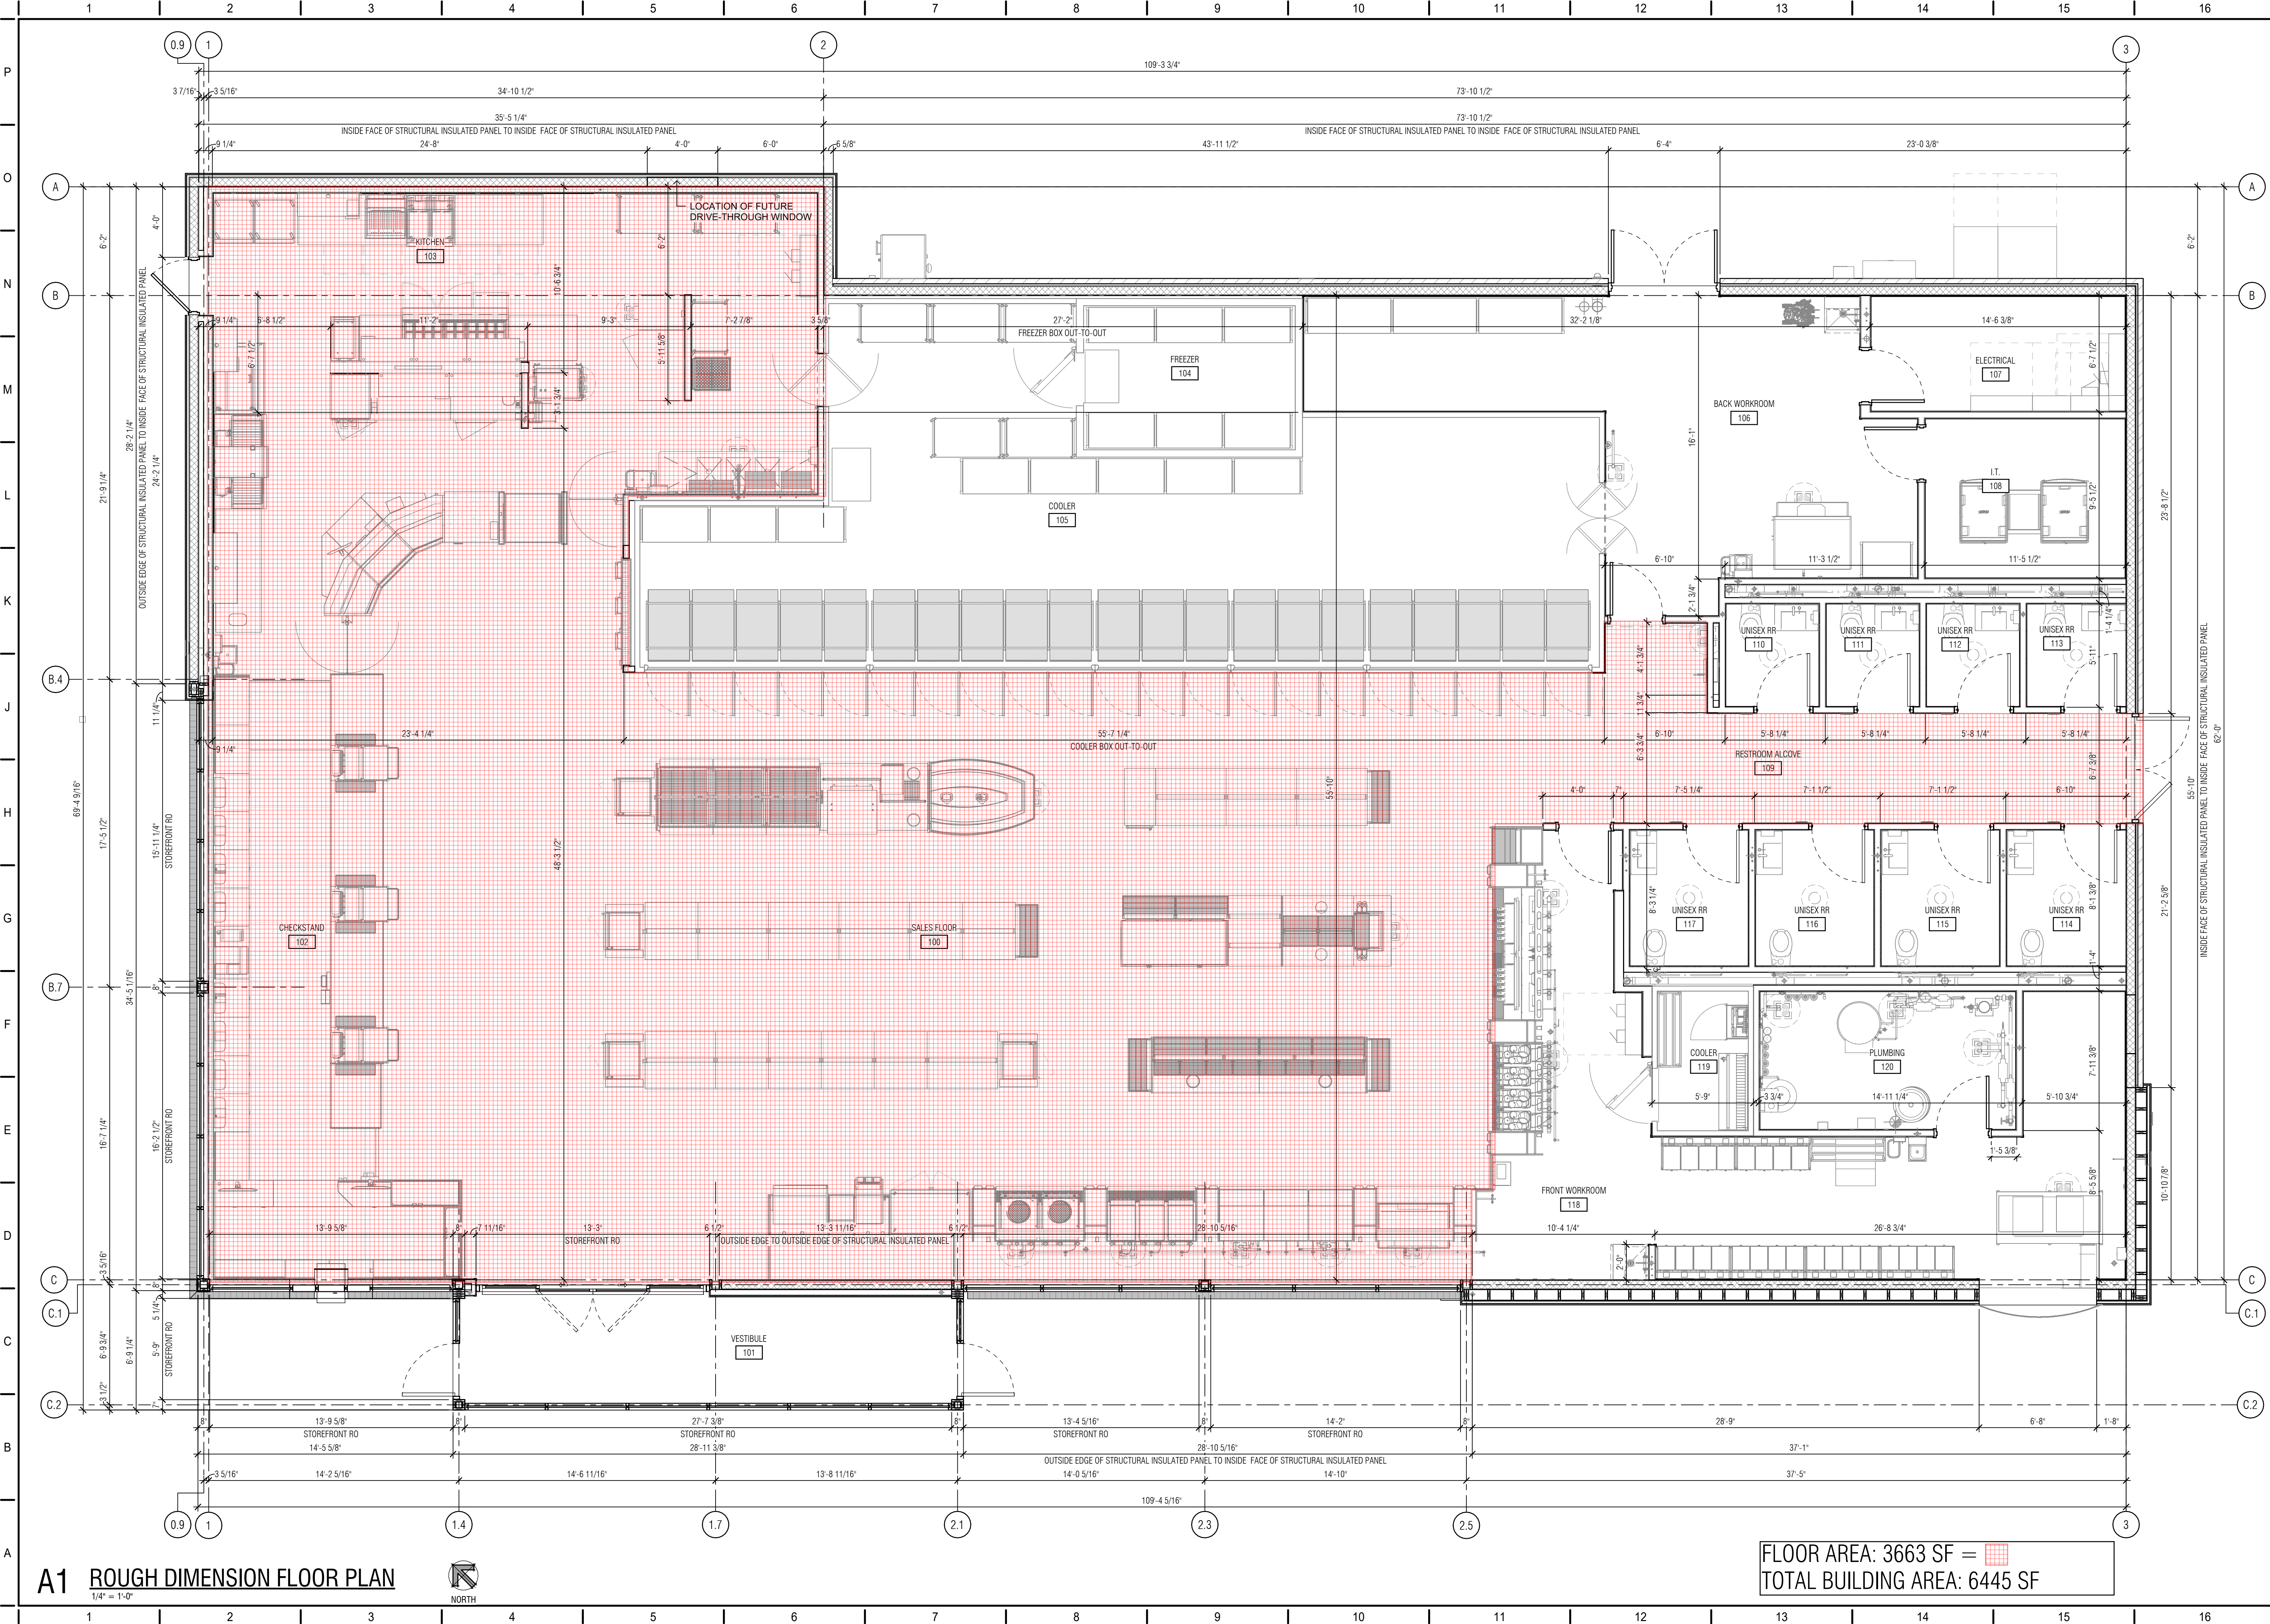

A1 **ROUGH DIMENSION FLOOR PLAN**



FLOOR AREA: 3663 SF =
TOTAL BUILDING AREA: 6445 SF

SIGNATURE DATE: 12/17/2025

LICKEL
ARCHITECTURE

16200 MIDLAND DRIVE
SHAWNEE, KS 66217
(P) 913.389.7888

QuikTrip No. 4452

1610 PLAINFIELD ROAD
CREST HILL, ILLINOIS

QT

© QUIKTRIP CORPORATION 2021
ALL RIGHTS RESERVED. NO REPRODUCTION, PUBLICATION, DISTRIBUTION OR SALE IN WHOLE OR IN PART IS STRICTLY FORBIDDEN.

PROTOTYPE	P124.00
DIVISION	CHICAGO
VERSION	G4
DATE	11/05/2025

REV	DATE	DESCRIPTION


ORIGINAL ISSUE DATE: 12/17/2025




SHEET TITLE:

ROUGH DIMENSION FLOOR PLAN

SHEET NUMBER:

A110

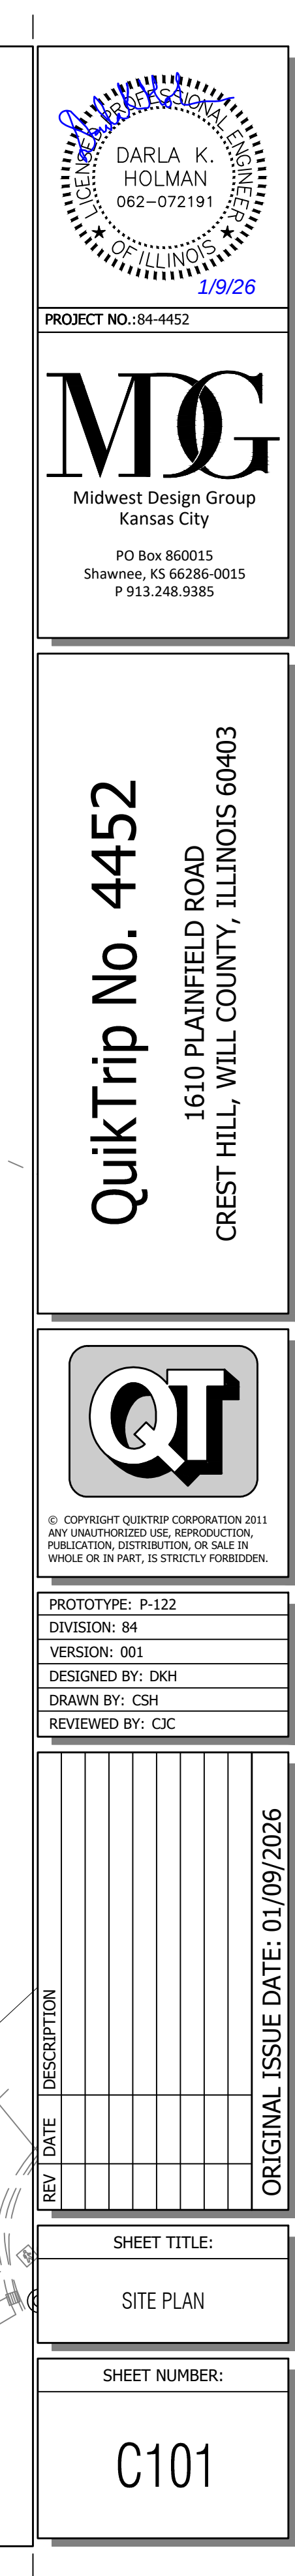

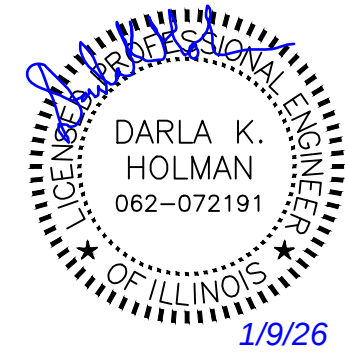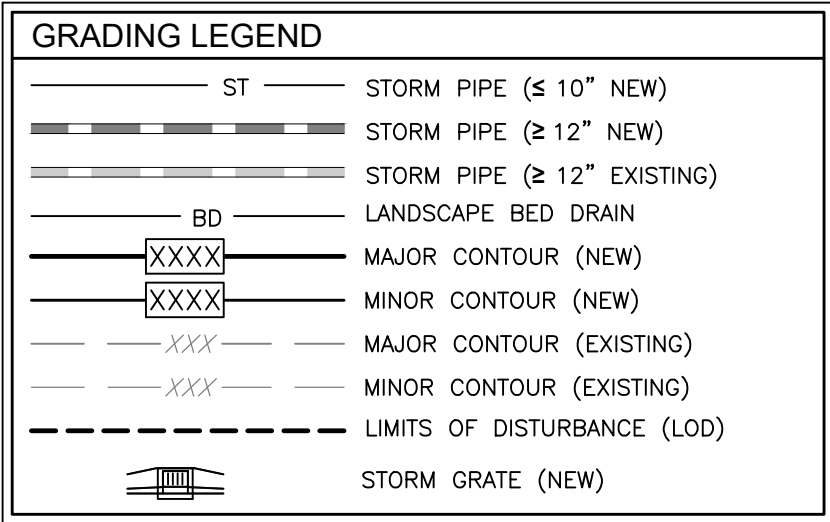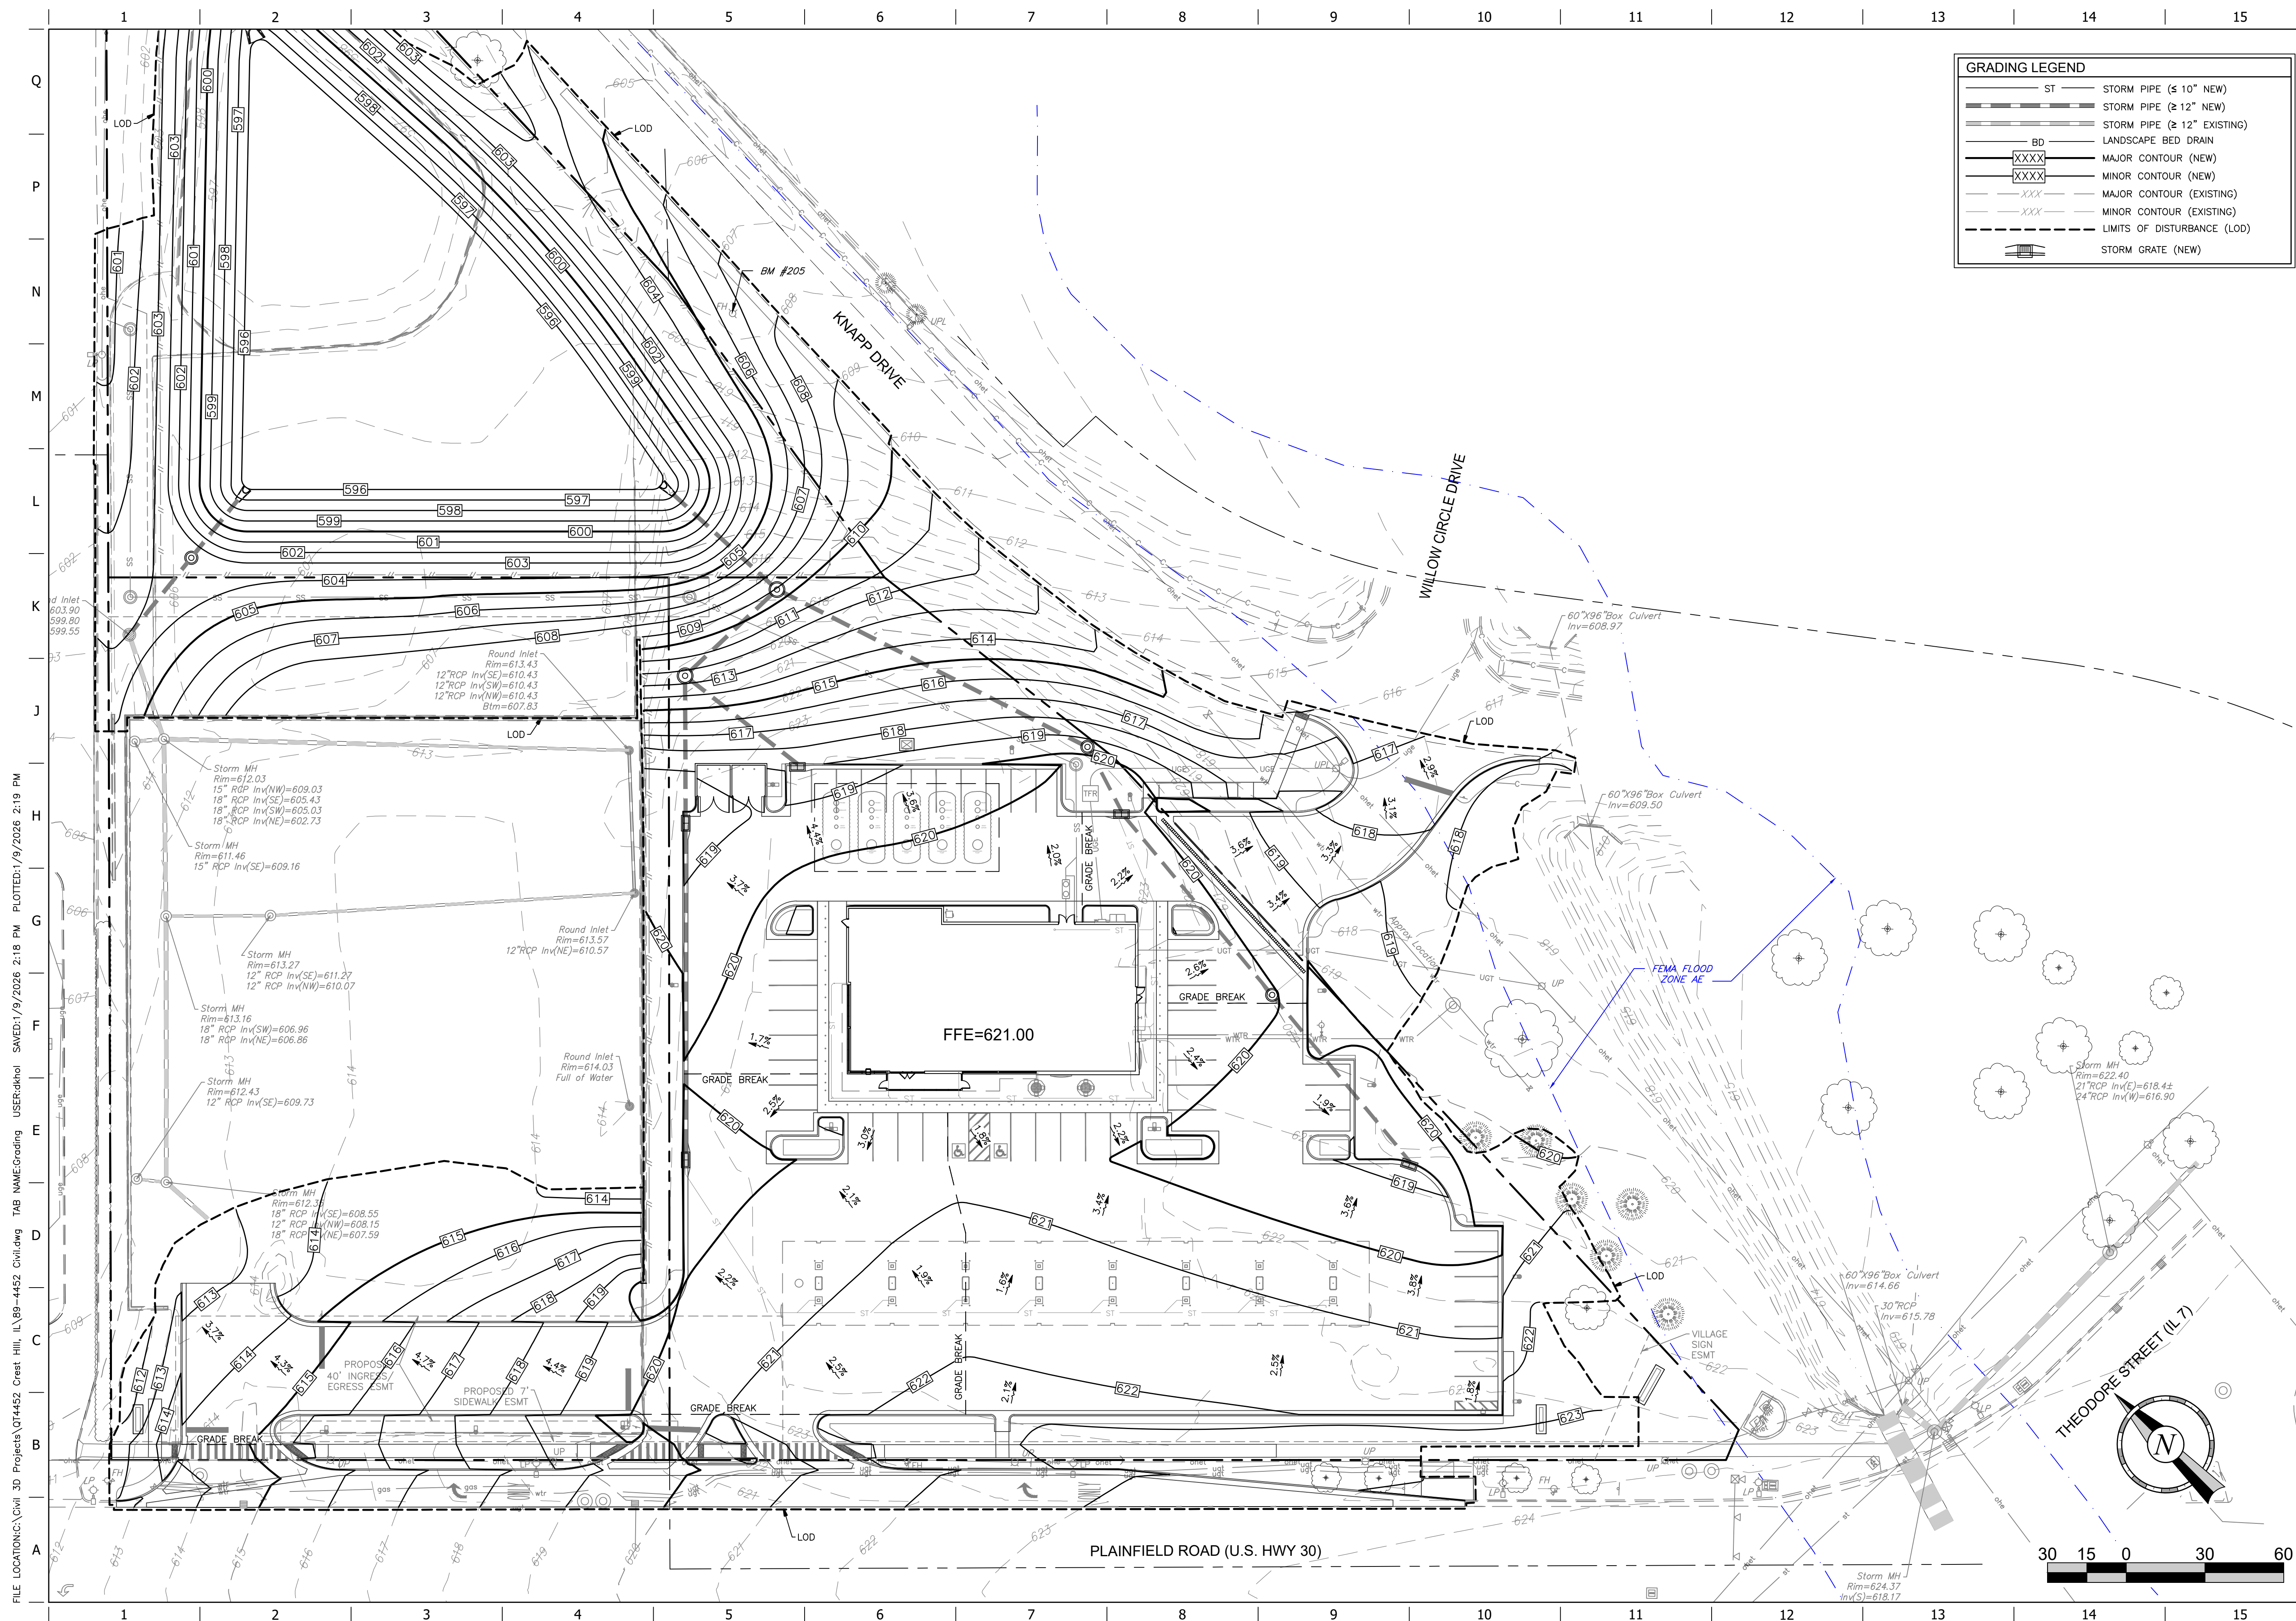

PROJECT NO.:84-445



QuikTrip No. 4452
1610 PLAINFIELD ROAD
CREST HILL, WILL COUNTY, ILLINOIS 60403



© COPYRIGHT QUIKTRIP CORPORATION 2011
ANY UNAUTHORIZED USE, REPRODUCTION,
PUBLICATION, DISTRIBUTION, OR SALE IN
WHOLE OR IN PART, IS STRICTLY FORBIDDEN.

PROTOTYPE: P-122
DIVISION: 84
VERSION: 001
DESIGNED BY: DKH
DRAWN BY: CSH
REVIEWED BY: CJC


[illegible]


SHEET TITLE:

GRADING PLAN

SHEET NUMBER

C111

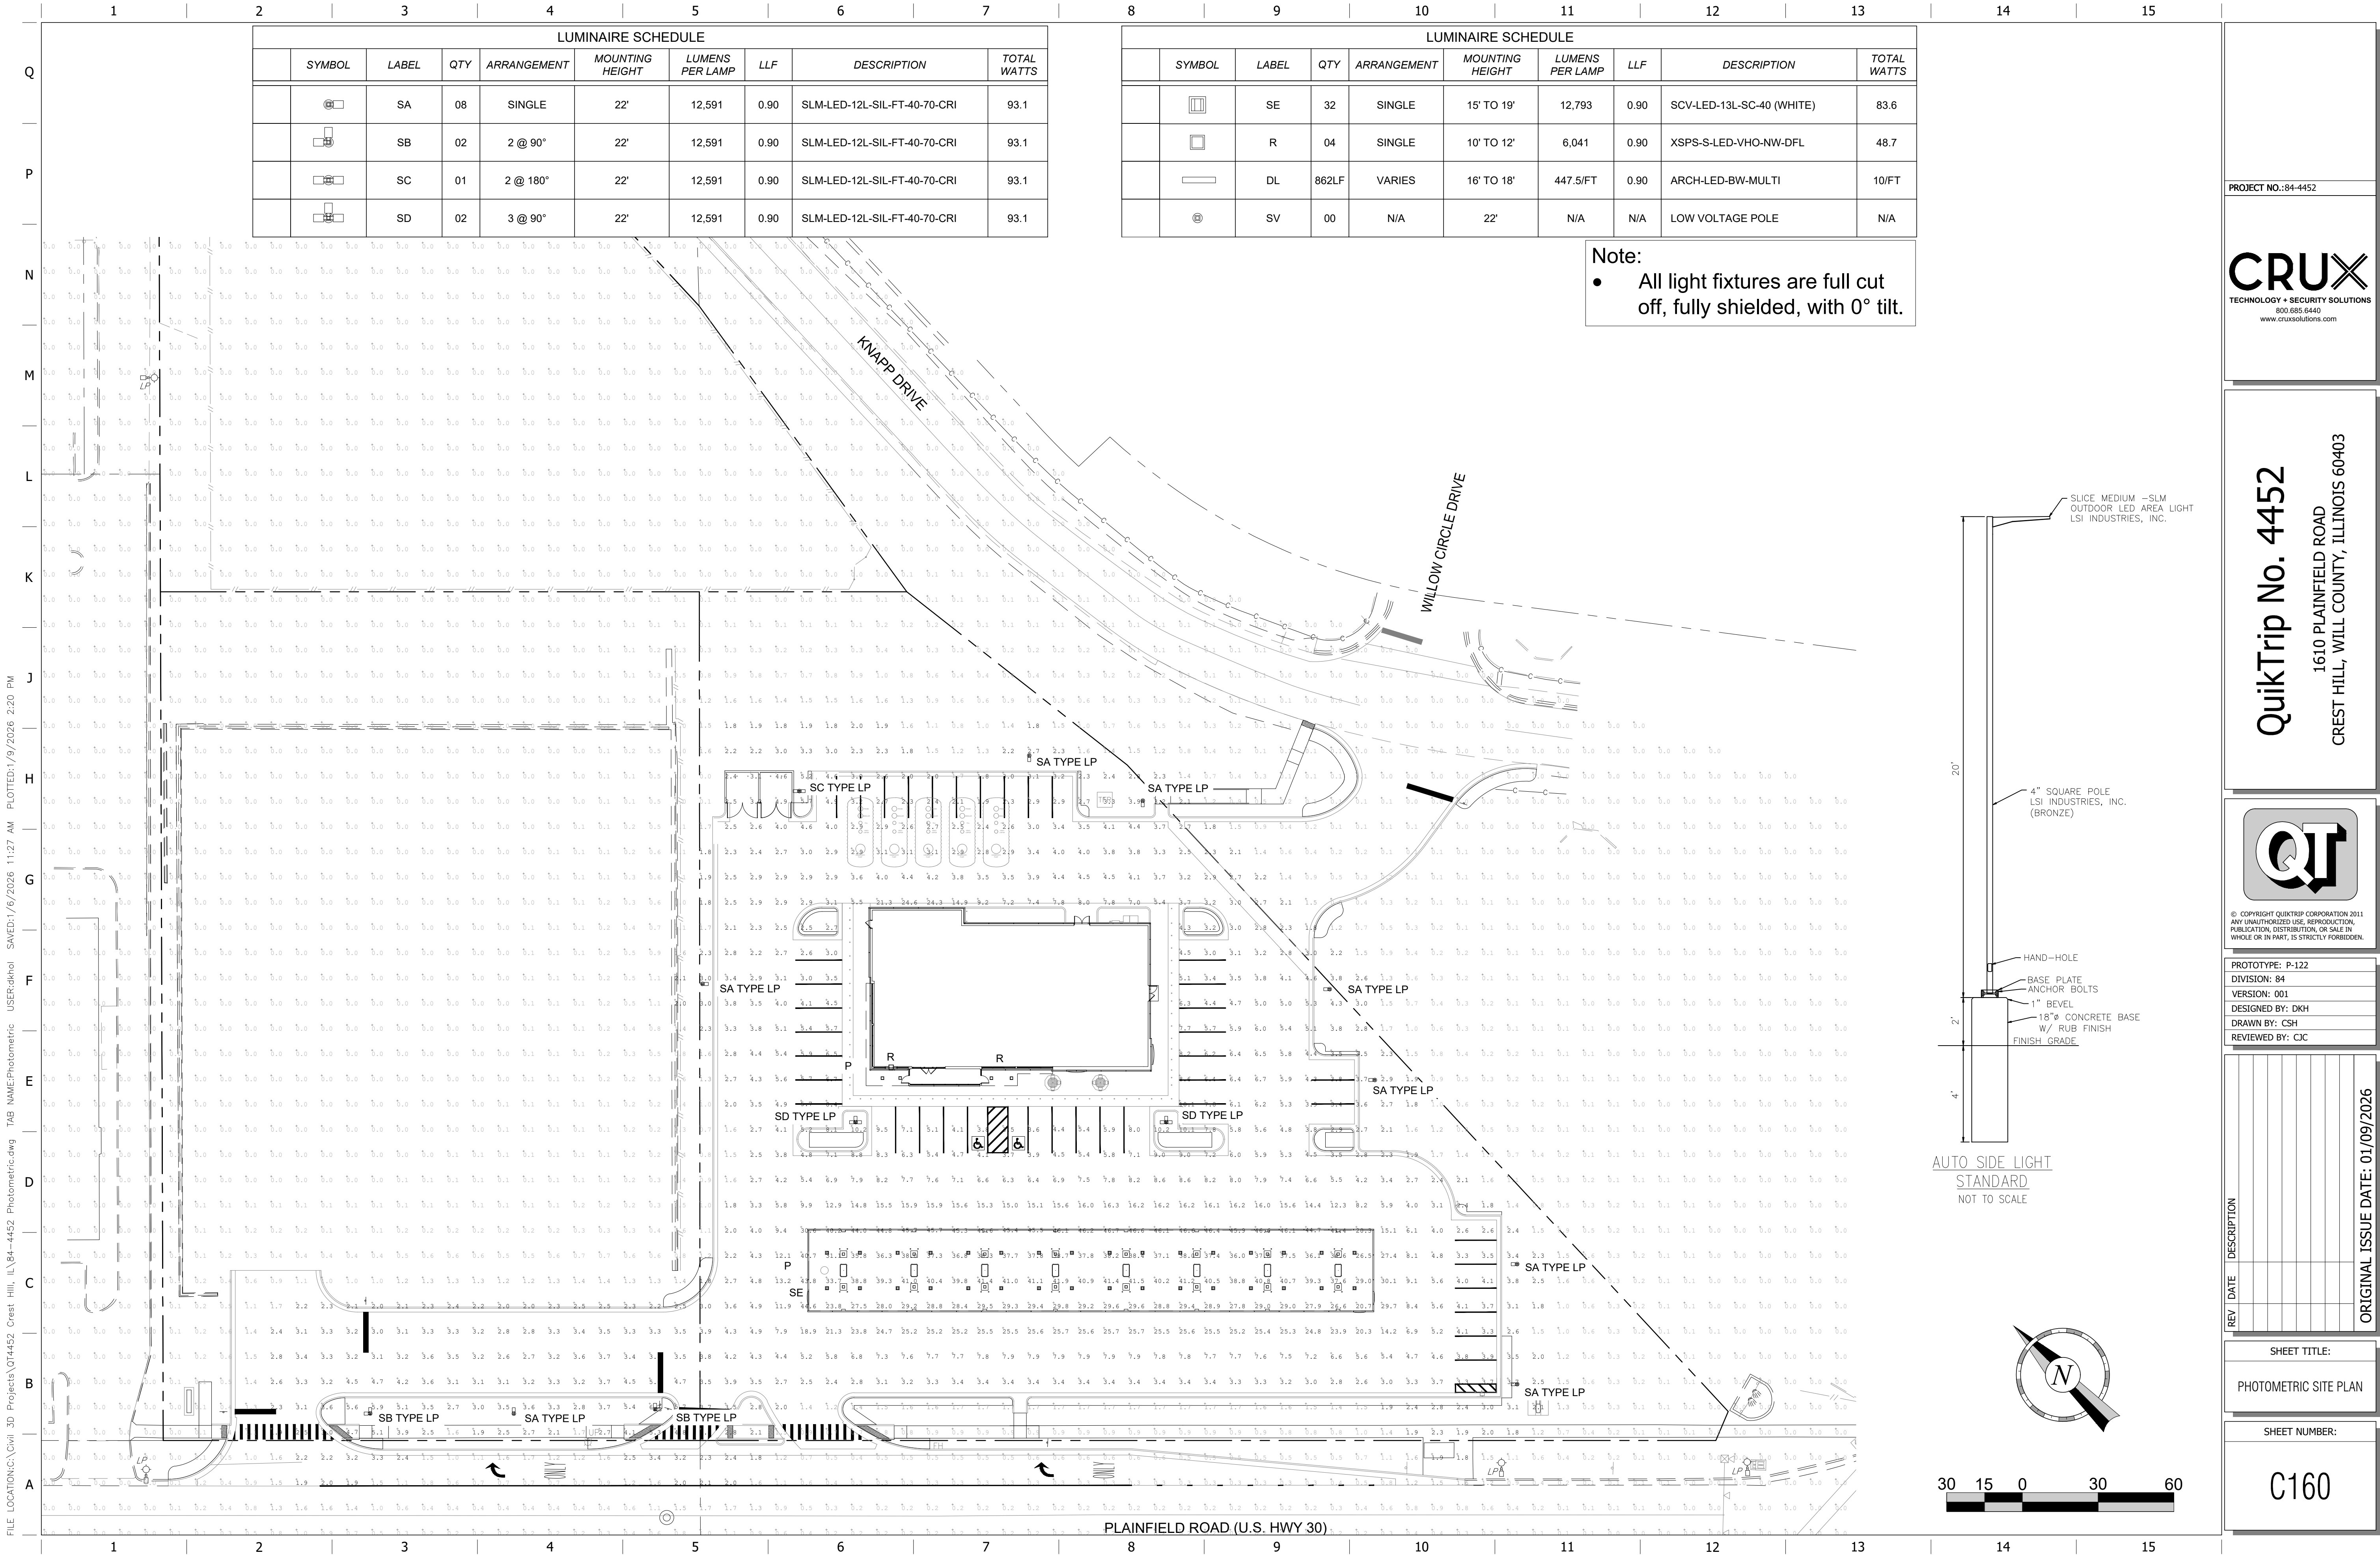

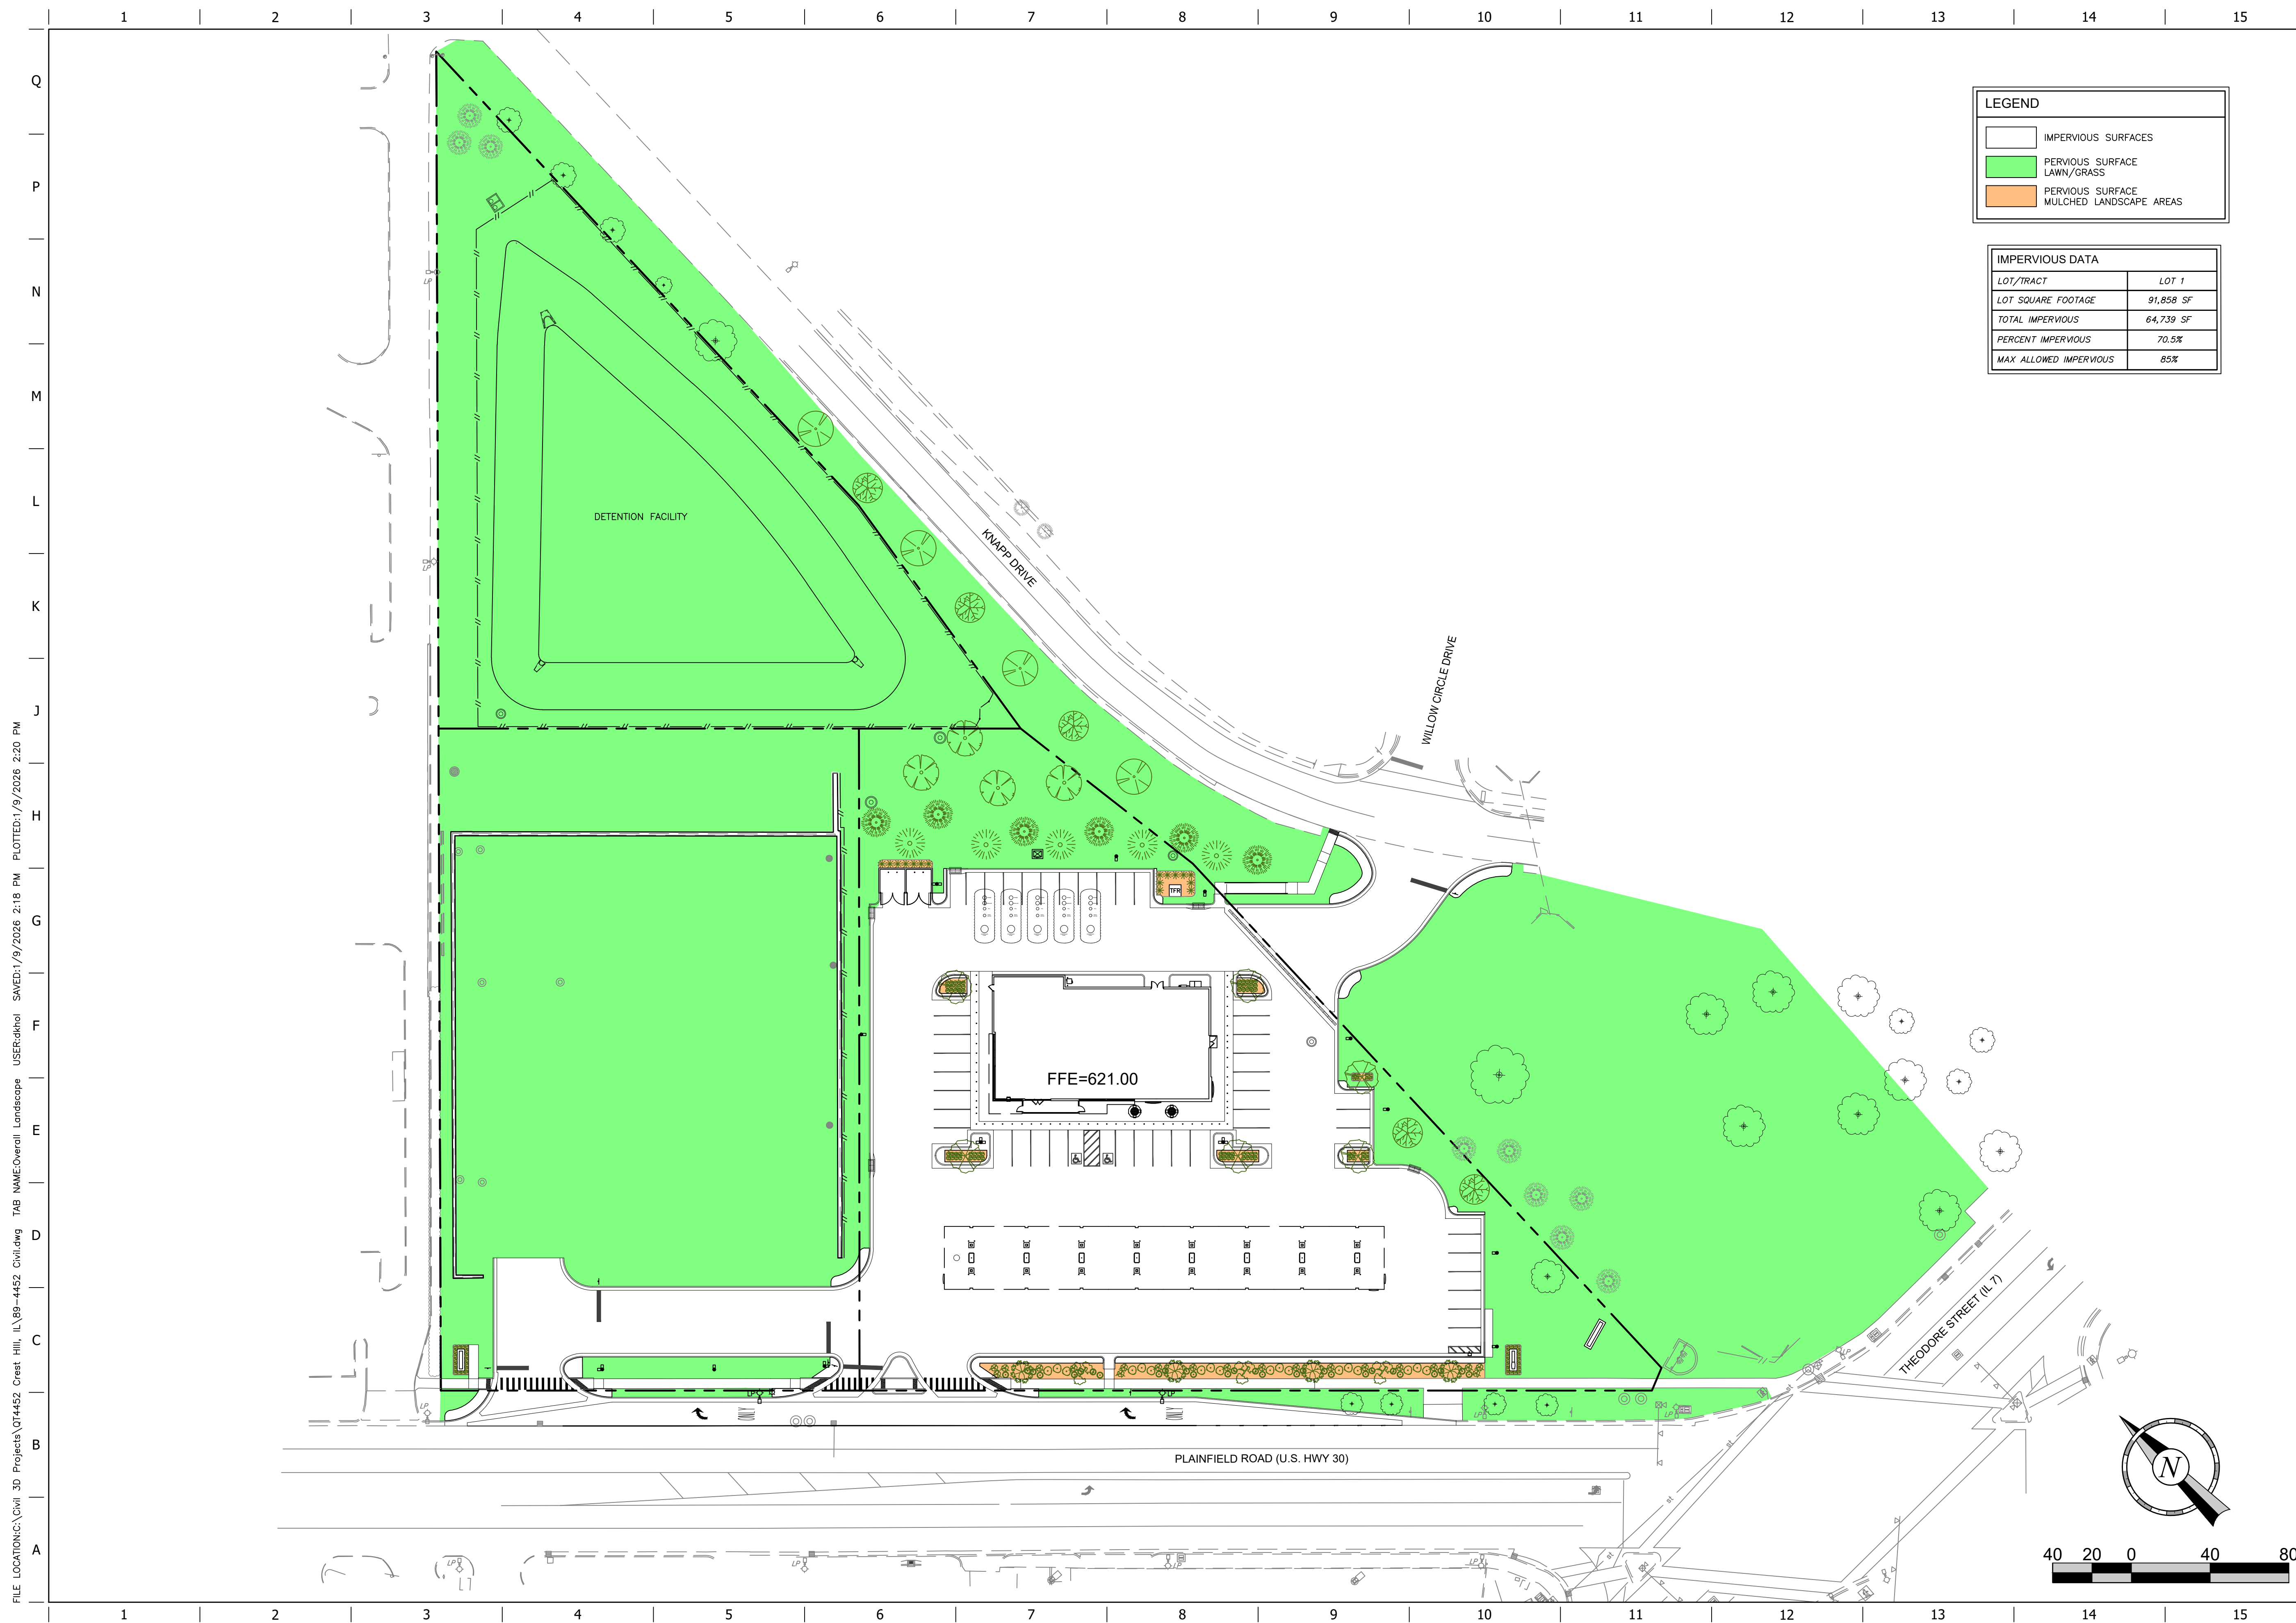

LEGEND	
	IMPERVIOUS SURFACES
	PERVIOUS SURFACE LAWN/GRASS
	PERVIOUS SURFACE MULCHED LANDSCAPE AREAS

IMPERVIOUS DATA	
LOT/TRACT	LOT 1
LOT SQUARE FOOTAGE	91,858 SF
TOTAL IMPERVIOUS	64,739 SF
PERCENT IMPERVIOUS	70.5%
MAX ALLOWED IMPERVIOUS	85%



PROJECT NO.:84-4452



QuikTrip No. 4452
1610 PLAINFIELD ROAD
CREST HILL, WILL COUNTY, ILLINOIS 60403



© COPYRIGHT QUIKTRIP CORPORATION 2011
ANY UNAUTHORIZED USE, REPRODUCTION,
PUBLICATION, DISTRIBUTION, OR SALE IN
WHOLE OR IN PART, IS STRICTLY FORBIDDEN.

PROTOTYPE: P-122
DIVISION: 84
VERSION: 001
DESIGNED BY: DKH
DRAWN BY: CSH
REVIEWED BY: CJC

[illegible]

SHEET TITLE:

OVERALL LANDSCAPE
IMPERVIOUS SURFACE PLA

SHEET NUMBER:
L100

