

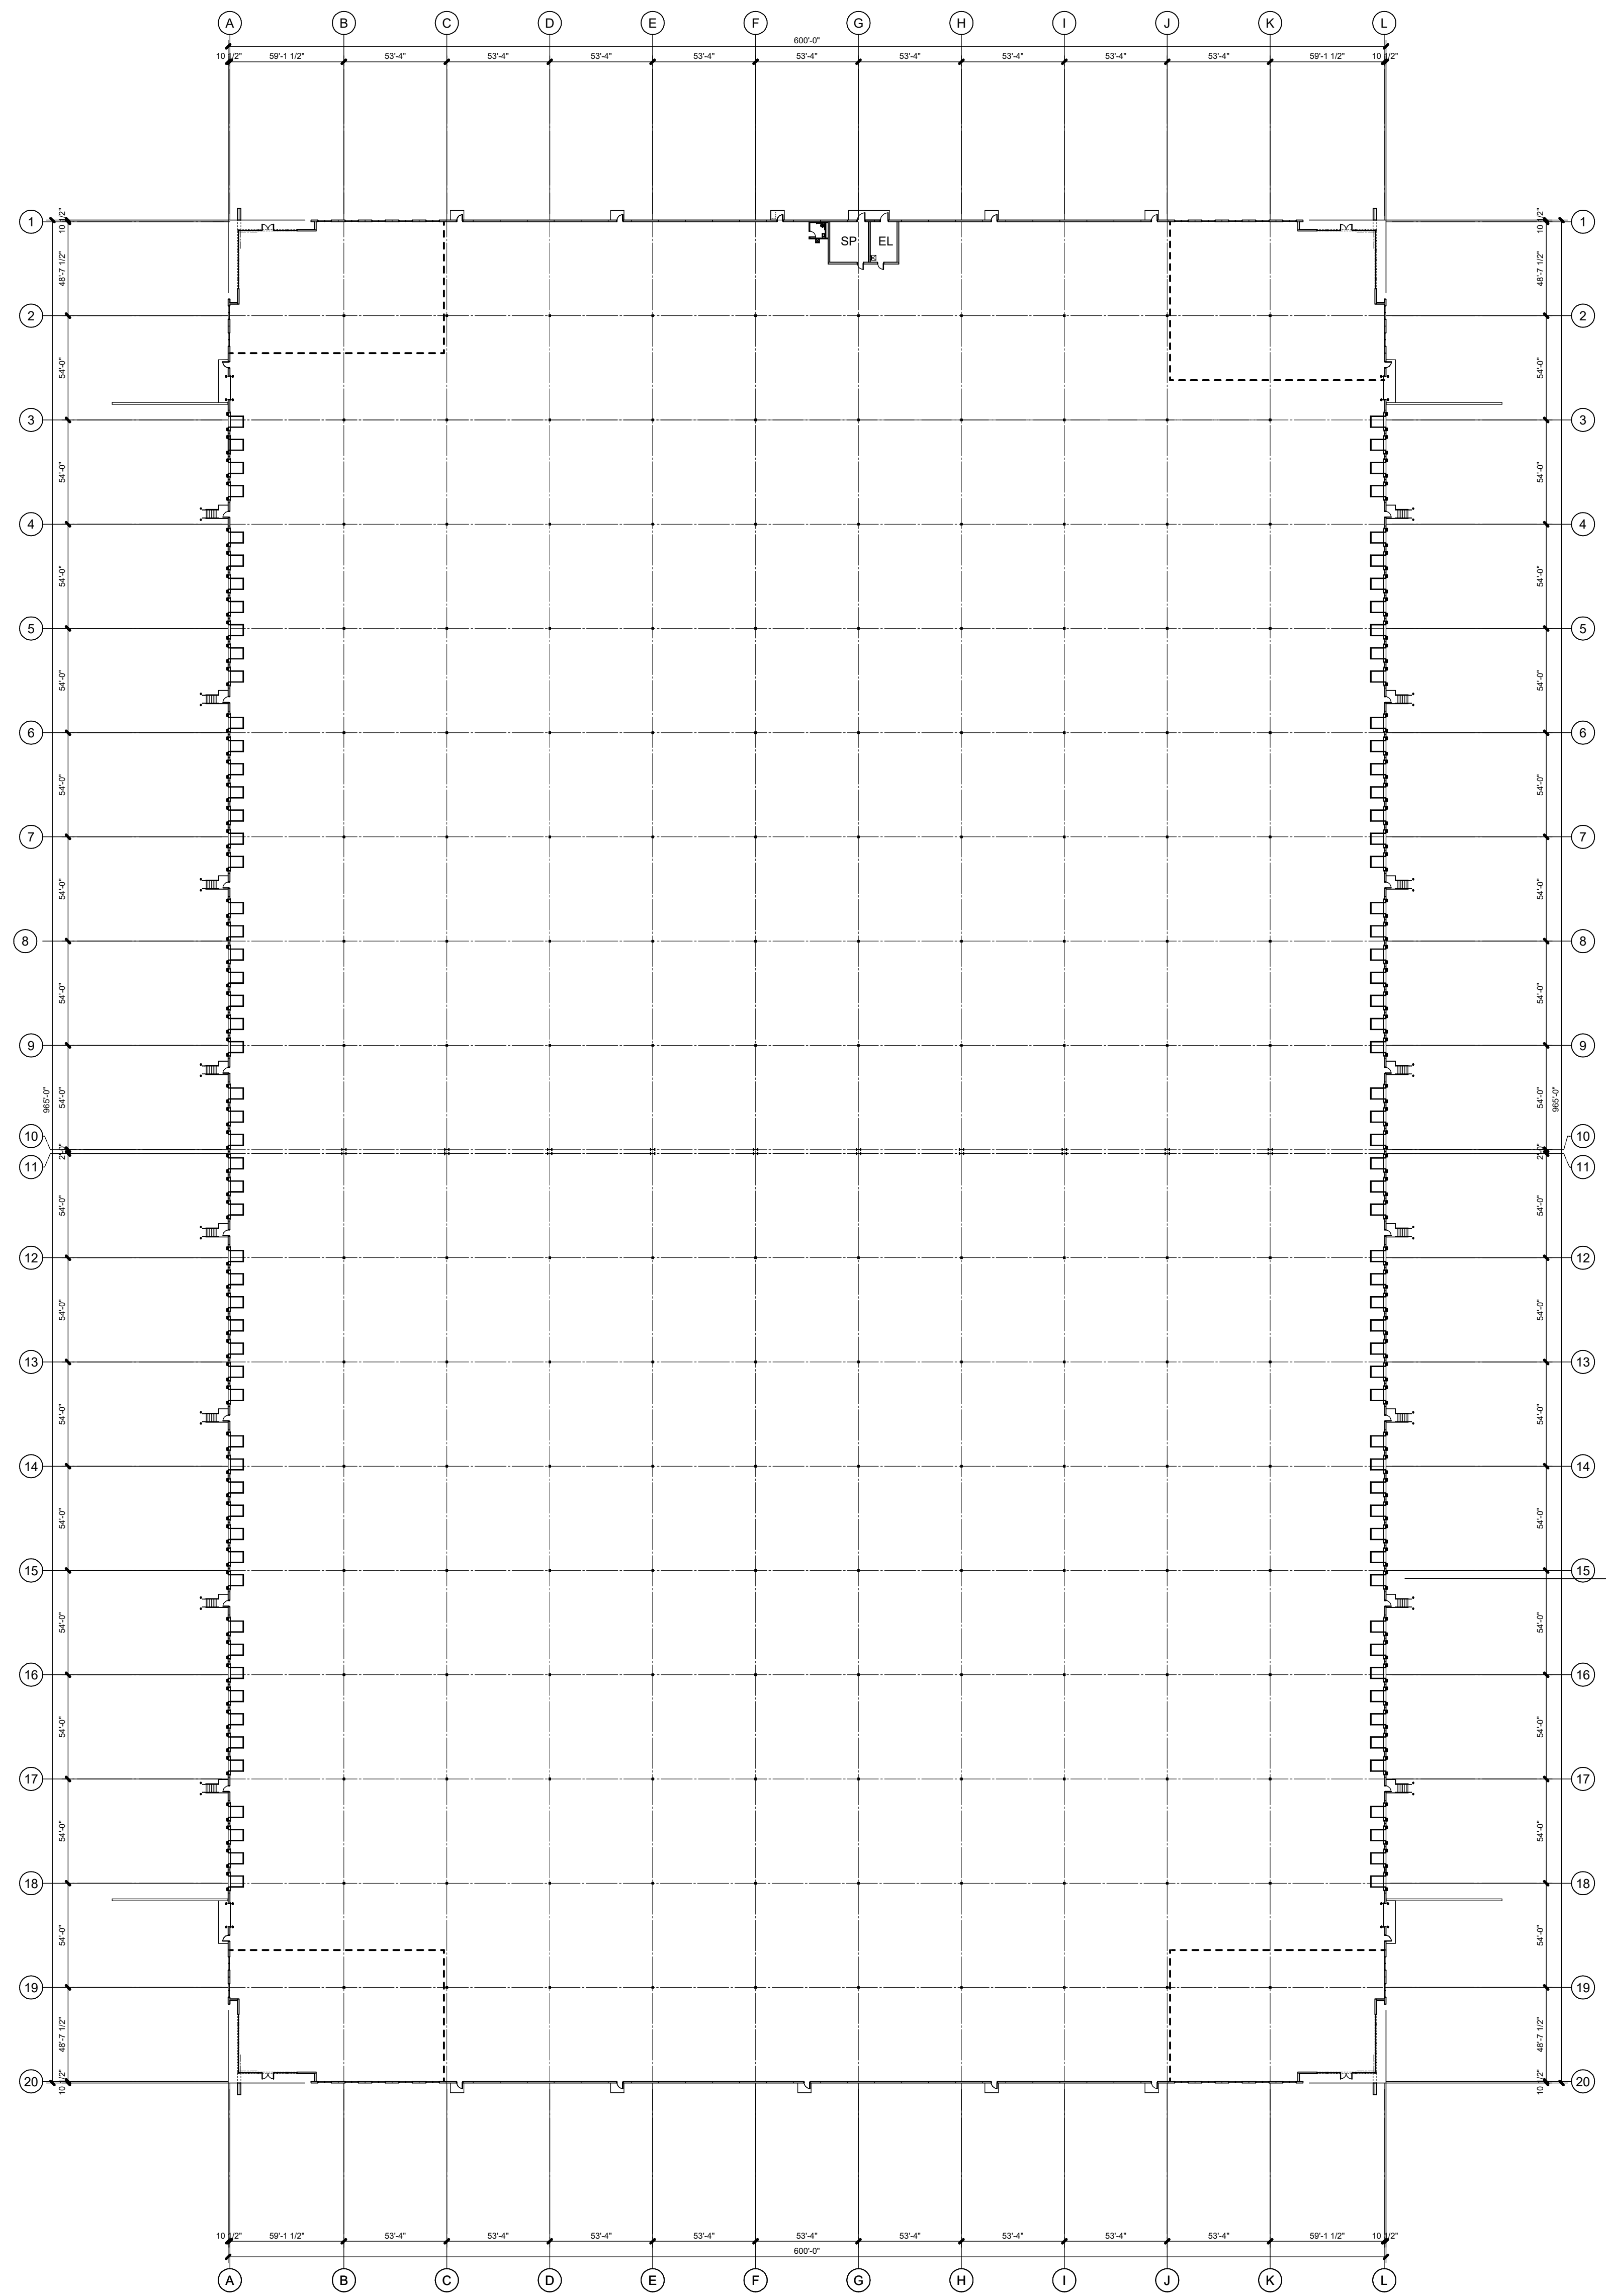


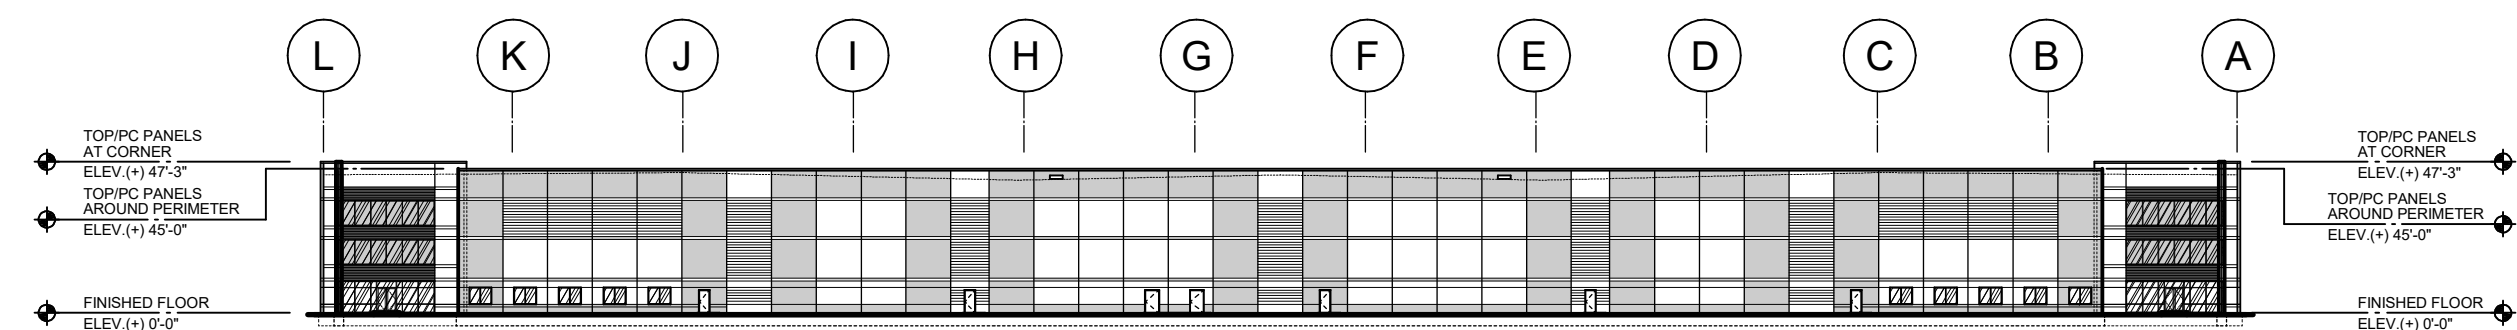


OVERALL BUILDING FLOOR PLAN

SCALE: 1" = 50'-0"

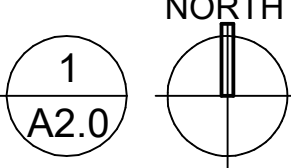


NORTH ELEVATION

SCALE: 1" = 60'-0"

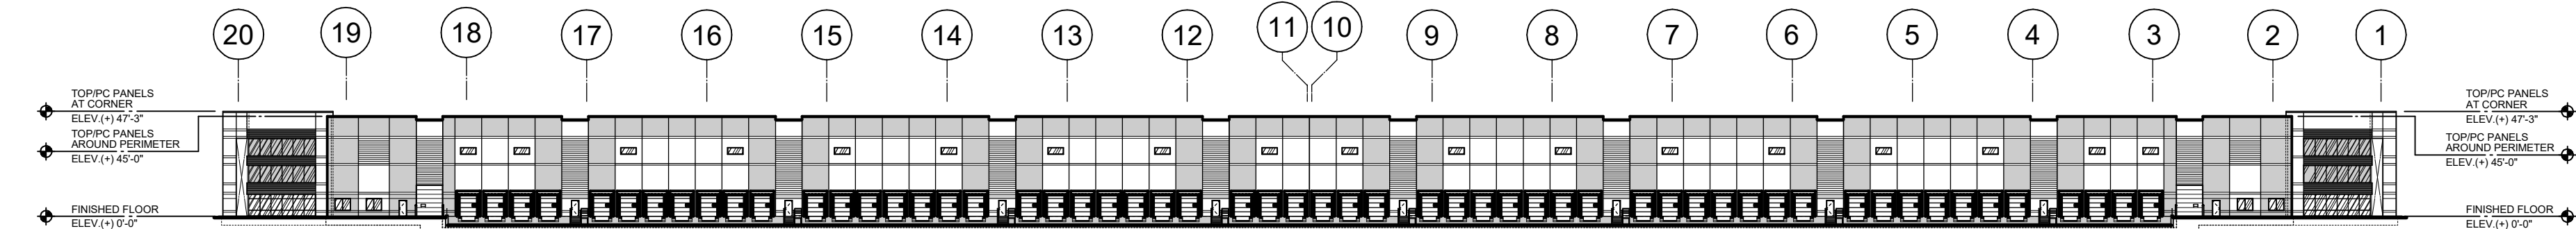


EAST ELEVATION

SCALE: 1" = 60'-0"

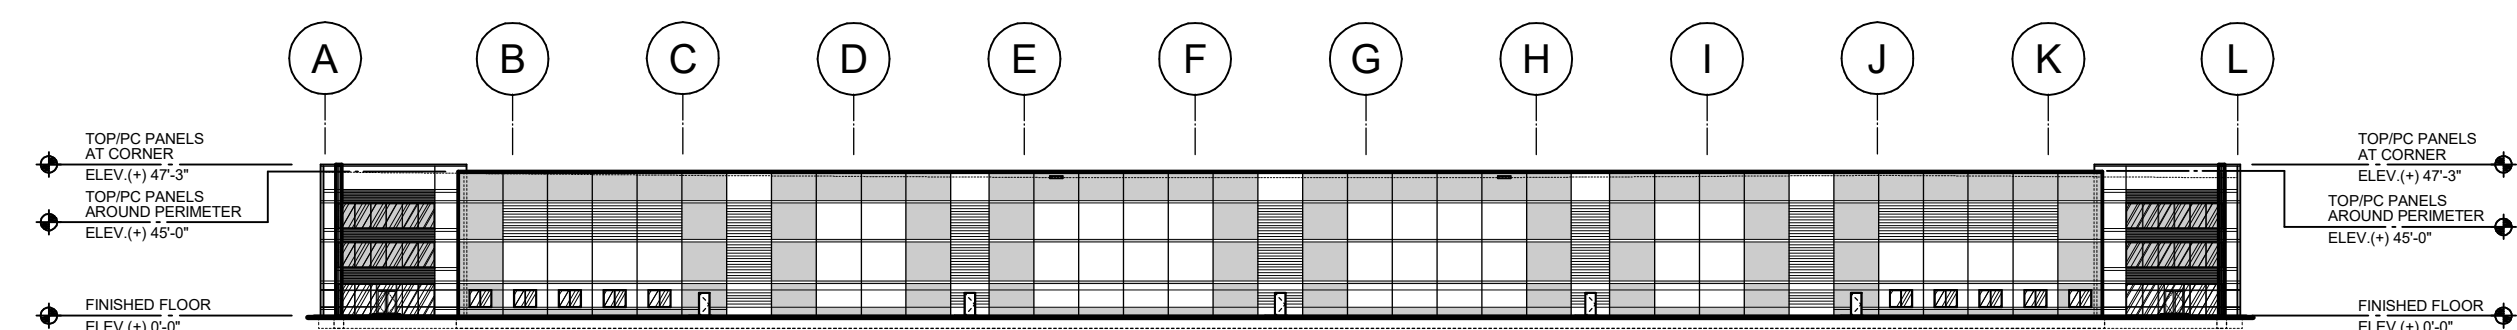

SOUTH ELEVATION

SCALE: 1" = 60'-0"

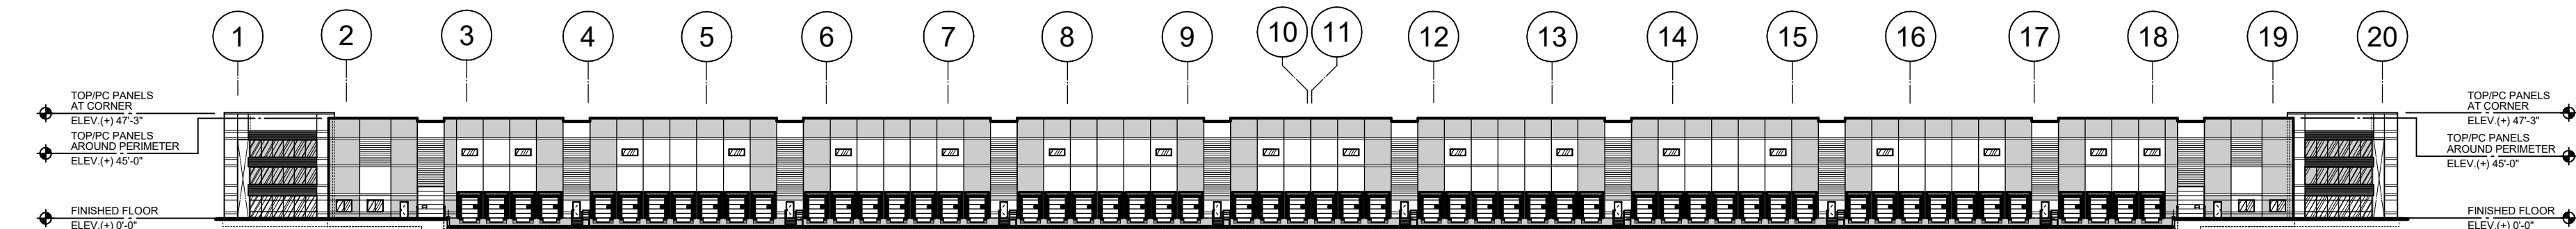

WEST ELEVATION

SCALE: 1" = 60'-0"

COLOR LEGEND	
CLADDING PRECAST TO BE COLORED WITH LEXON VERTICAL CONCRETE STAIN BY SHERWIN WILLIAMS. GENERAL CONTRACTOR TO MATCH SHERWIN WILLIAMS COLOR SELECTED BELOW.	
	STAMPED CONCRETE - (SW7000)
	SHERWIN WILLIAMS
	BRICKWORK - (SW 1000)
	GREY TINTED SPANDREL GLASS
METAL CORNINGS: STONE WHITE BY PAC-CLAD.	
CURTAINWALL AND ENTRANCE DOOR SYSTEM: PINK GLASS ONLY TINTED.	
PUNCH-DRILL AND ENTRY WINDOWS: TYPICAL CLEAR ANODIZED ALUMINUM PINK GLASS - (SW 1000).	
INSUL. MTL. DOOR FRAMES: STONE - (SW 1000).	
DOOR: INCH-DEEP WHITE - (SW 1000).	
OVERHEAD DOORS: STONE - (SW 1000).	
DOOR DOUBLE: PREFERRED WHITE.	
PIPE BOLDS: SAFETY YELLOW.	

