
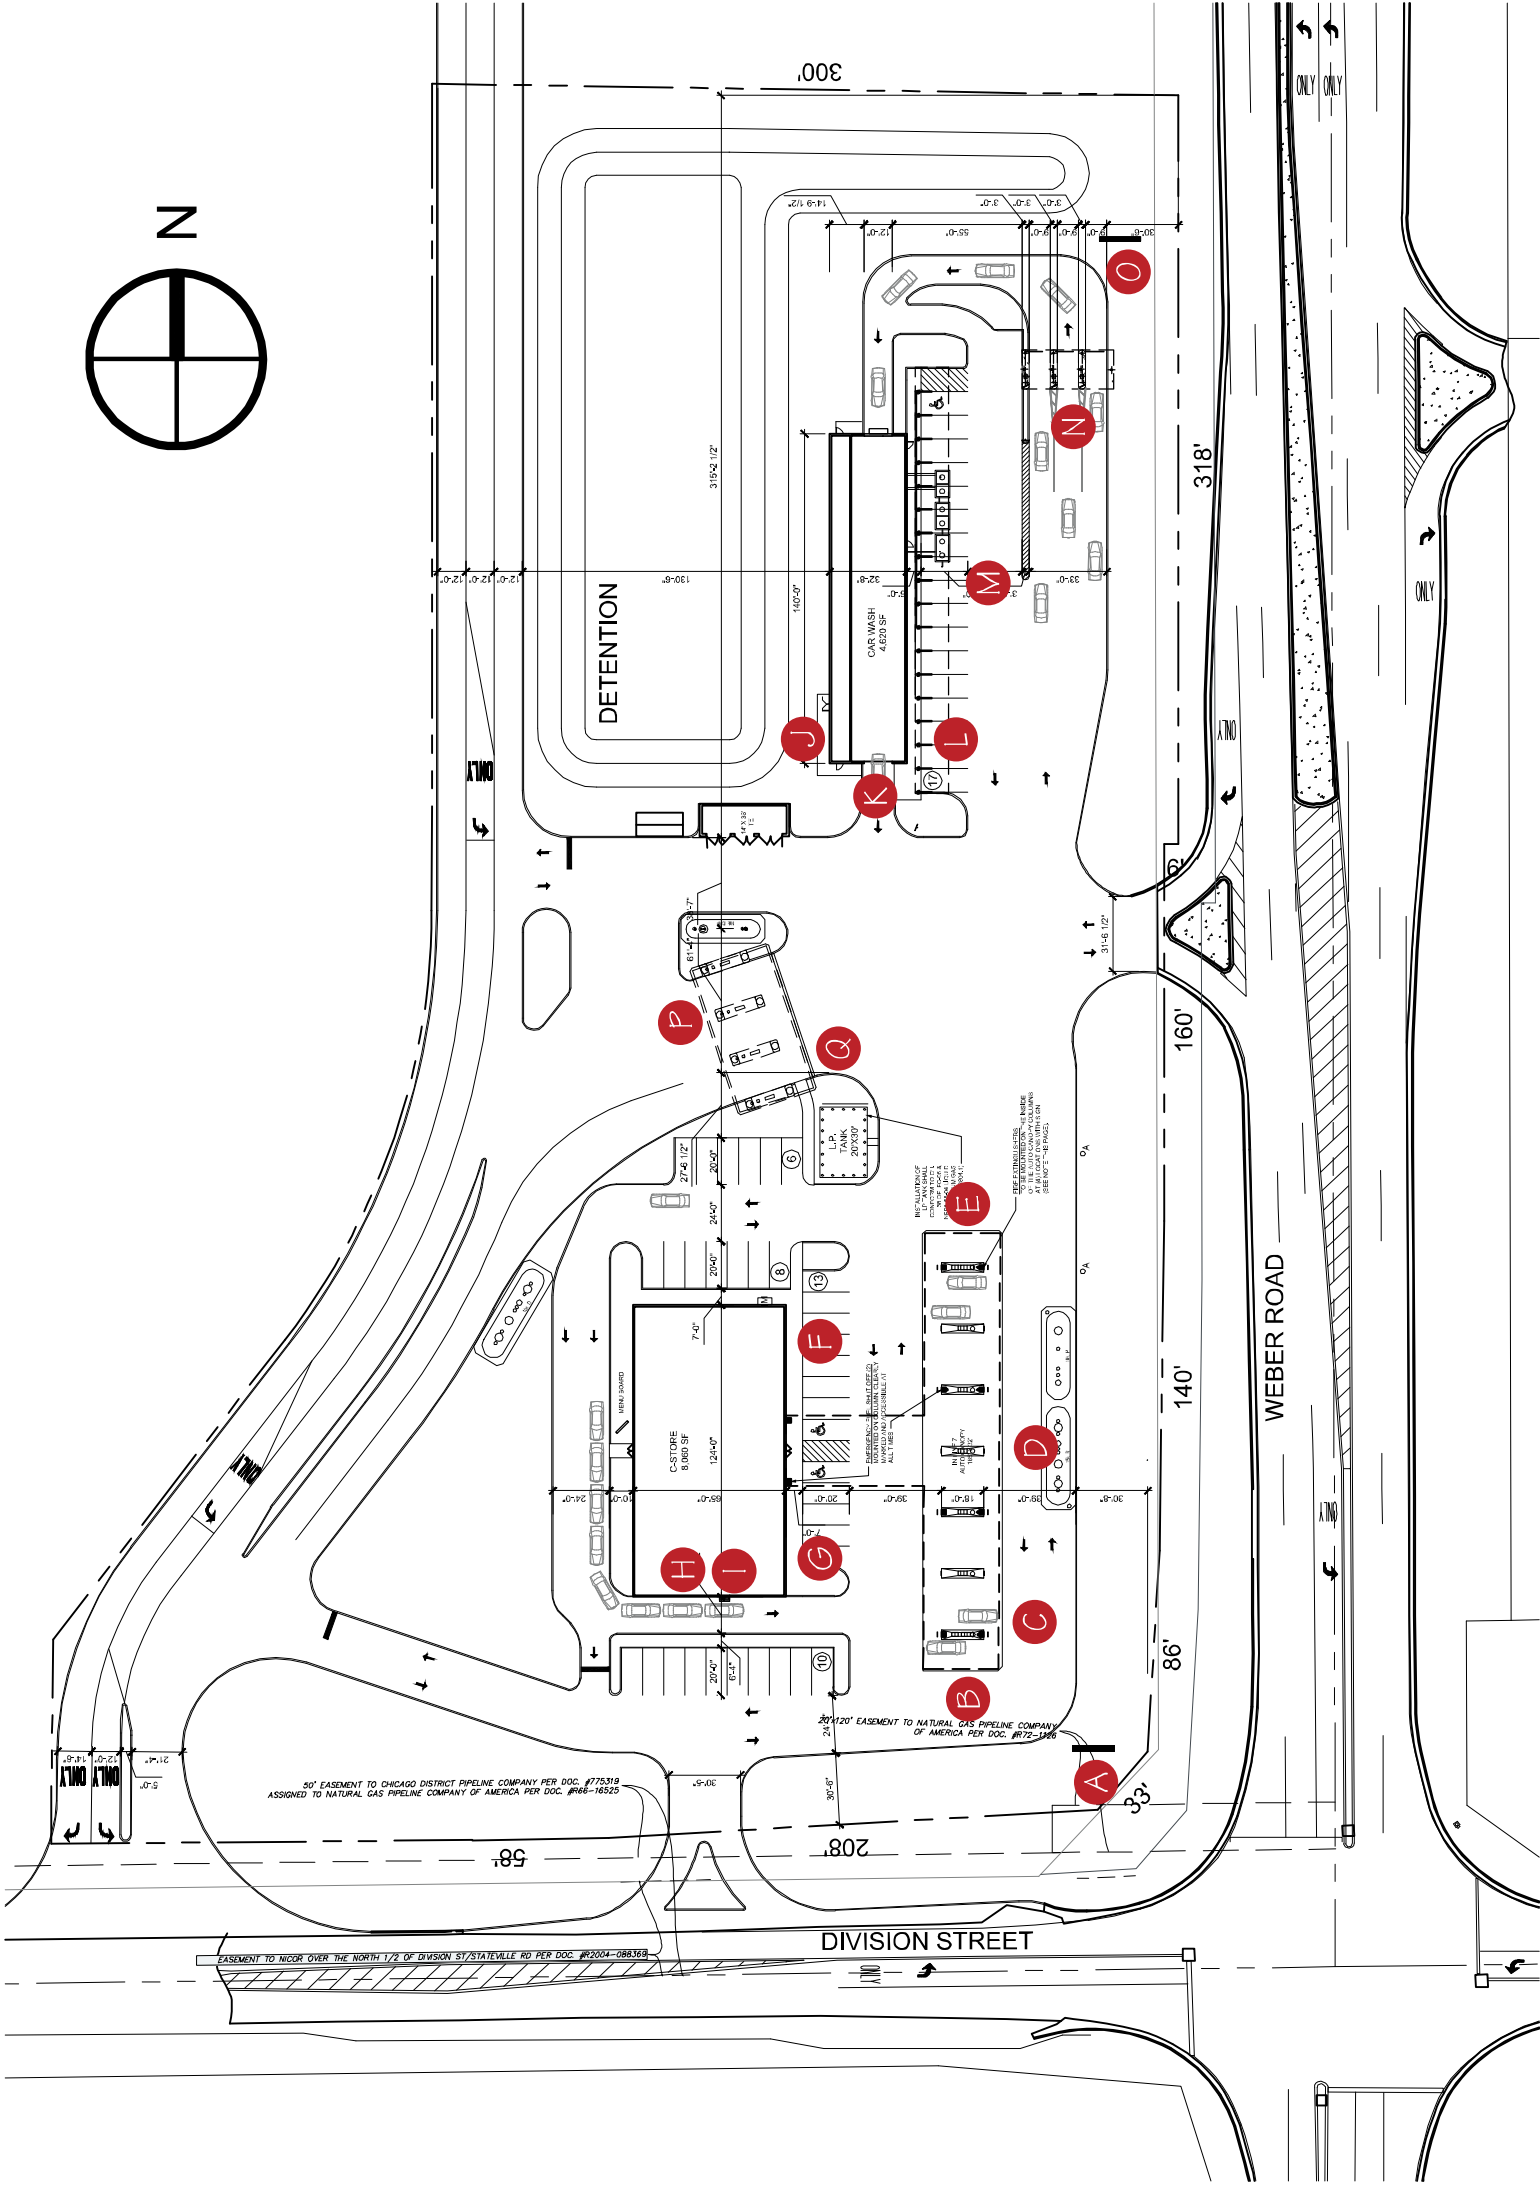


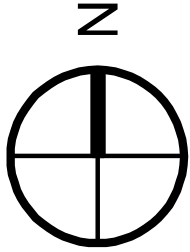

13401 SOUTHWEST HWY.,
ORLAND PARK, ILLINOIS

708-448-0826 • vbsign.com

This rendering is the exclusive property of Van Bruggen Signs, Inc., for the sole purpose of consideration to purchase a sign or design from Van Bruggen Signs, Inc. Any unauthorized use of this drawing will result in a compensation fee of \$500.00 for the time and effort entailed in creating these drawings.

© COPYRIGHT 2021 by Van Bruggen Signs, Inc., Orland Park, IL

Approved	Date
----------	------

Scale	NTS	Title							GAS N WASH - CREST HILL													
Date	3-23-21		Description										SIGN LOCATION PLAT									
Drawn By	ED	Revisions By		ED										Drawing No.		21-068.4C						
		Date		4-13-21																		

A

SIGN AREA
90" X 170"
107 SQ. FT.

170"

4"

24"

20"

24"x72" LED
DISPLAY AREA

90"

72"

134"

4"

36"

225"

107 SQ. FT.



VanBruggen SIGNS

13401 SOUTHWEST HW'Y.,
ORLAND PARK, ILLINOIS

*Since
1923*

708-448-0826 • vbsign.com

This rendering is the exclusive property of Van Bruggen Signs, Inc., for the sole purpose of consideration to purchase a sign or design from Van Bruggen Signs, Inc. Any unauthorized use of this drawing will result in a compensation fee of \$500.00 for the time and effort entailed in creating these drawings.

© COPYRIGHT 2021 by Van Bruggen Signs, Inc., Orland Park, IL

Approved

Date

Scale

Title

Date

Description

Drawn By

Revisions By


Date

Drawing No.

GAS N WASH - CREST HILL

MAIN MONUMENT SIGN

21-068.5C

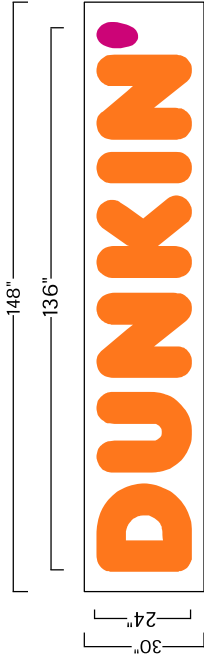

1/4" SCALE

31 SQ. FT.




1/4" SCALE

57.5 SQ. FT. EAST ELEVATION



23 SQ. FT.

WEST ELEVATION

 


1/4" SCALE

28 SQ. FT. SOUTH ELEVATIONS




1/4" SCALE

28 SQ. FT. NORTH ELEVATIONS

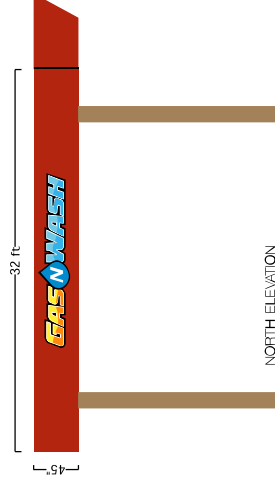

NORTH ELEVATION

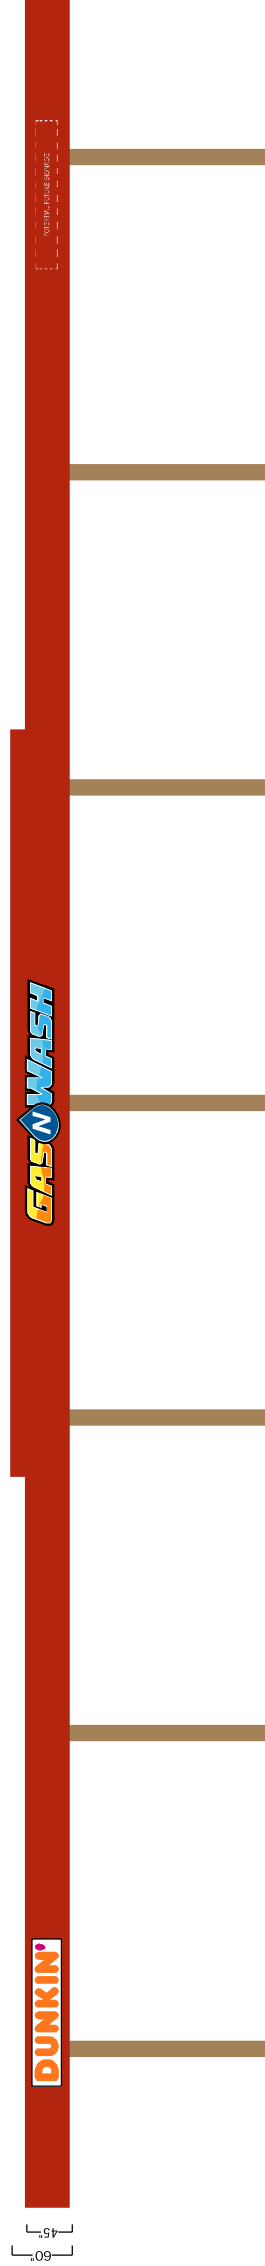

SOUTH ELEVATION

EAST ELEVATION
1/16" SCALE

Since 1925

13401 SOUTHWEST HWY.,
ORLAND PARK, ILLINOIS

This rendering is the exclusive property of Van Bruggen Signs, Inc.,
for the sole purpose of consideration to purchase a sign or design from
Van Bruggen Signs, Inc. Any unauthorized use of this drawing will result
in a compensation fee of \$500.00 for the time and effort entailed in
creating these drawings.

708-448-0826 • vbsign.com

© COPYRIGHT 2021 by Van Bruggen Signs, Inc., Orland Park, IL

<i>Scale</i>	NOTED	<i>Title</i>					
		GAS N WASH - CREST HILL					
<i>Date</i>	4-8-21	<i>Description</i>					
		CAR CANOPY					
<i>Drawn By</i>	ED	<i>Revisions By</i>					<i>Drawing No.</i>
		<i>Date</i>					21-068.6C



TRUCKS

DEF ALL LANES

141"

65 ft

WEST ELEVATION

CHANNEL LETTERS



TRUCKS

EXIT

EXIT

EXIT

EXIT

141"

65 ft

EAST ELEVATION

CHANNEL LETTERS



13401 SOUTHWEST HWY.,
ORLAND PARK, ILLINOIS

Since
1923

708-448-0826 • vbsign.com

This rendering is the exclusive property of Van Bruggen Signs, Inc., for the sole purpose of consideration to purchase a sign or design from Van Bruggen Signs, Inc. Any unauthorized use of this drawing will result in a compensation fee of \$500.00 for the time and effort entailed in creating these drawings.


© COPYRIGHT 2021 by Van Bruggen Signs, Inc., Orland Park, IL

Approved

Date


Scale	3/16"	Title	GAS N WASH - CREST HILL				
Date	4-8-21	Description	TRUCK CANOPY				
Drawn By	ED	Revisions By					Drawing No.
		Date					21-068.8C

F

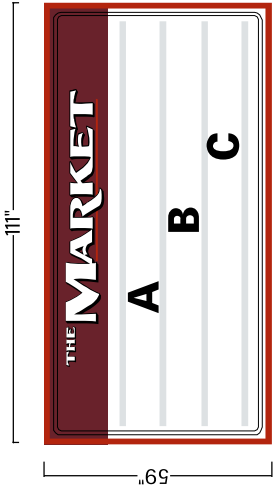


45 SQ. FT. 1/4" SCALE

G

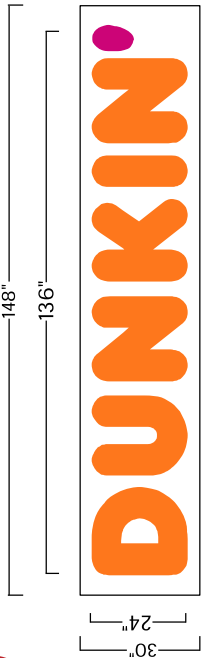

1/4" SCALE 31 SQ. FT.

R

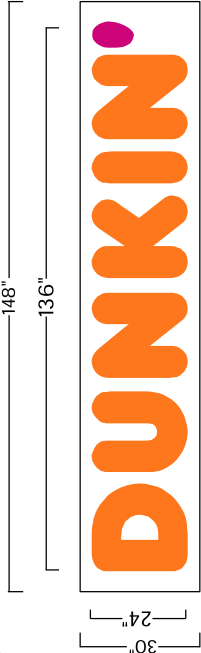


1/4" SCALE 31 SQ. FT.

H




1/4" SCALE 18.26 SQ. FT.

I

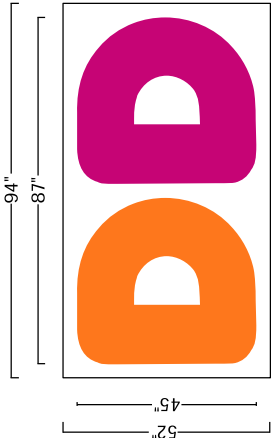


1/4" SCALE 27 SQ. FT.

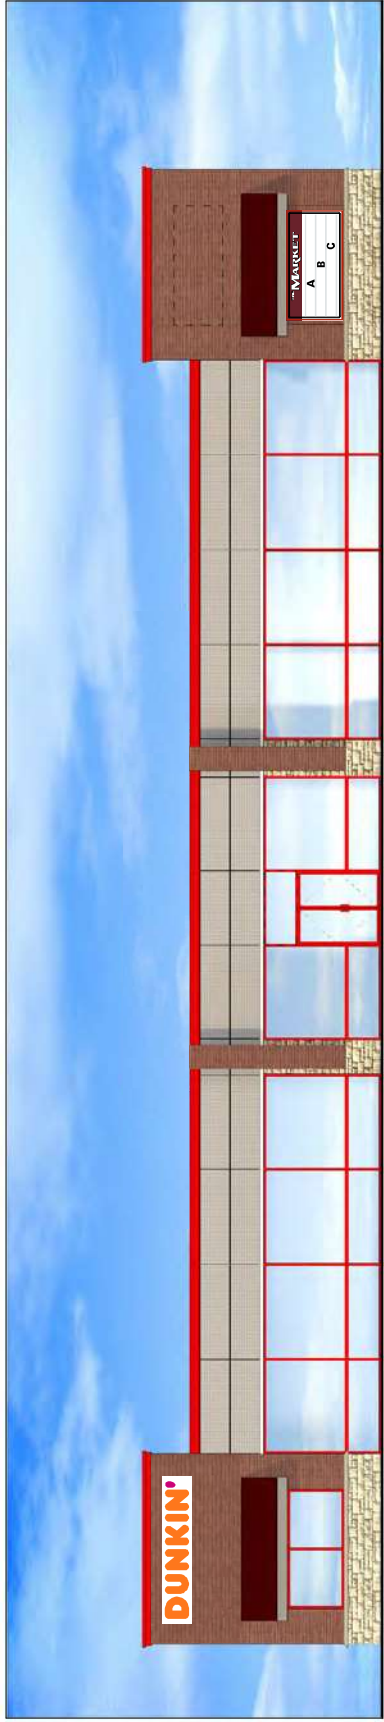

EAST ELEVATION 1/16" SCALE



SOUTH ELEVATION

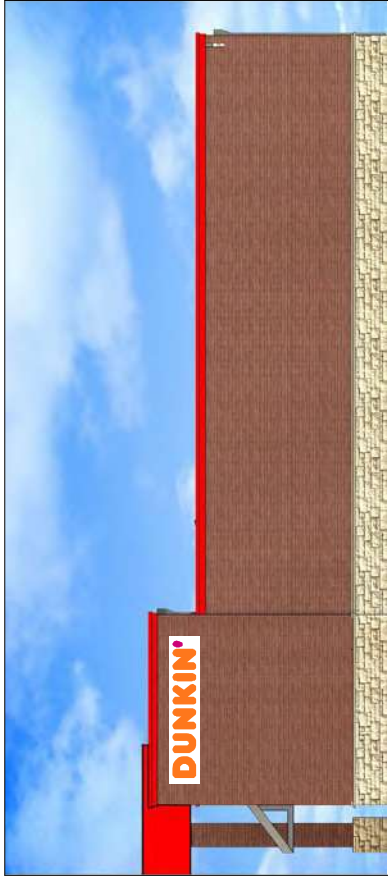

NORTH ELEVATION



13401 SOUTHWEST HW'Y.,
ORLAND PARK, ILLINOIS

Since
1923

708-448-0826 • vbsign.com

This rendering is the exclusive property of Van Bruggen Signs, Inc., for the sole purpose of consideration to purchase a sign or design from Van Bruggen Signs, Inc. Any unauthorized use of this drawing will result in a compensation fee of \$500.00 for the time and effort entailed in creating these drawings.


© COPYRIGHT 2021 by Van Bruggen Signs, Inc., Orland Park, IL.

Approved
Date

Scale	NOTED	Title
Date	4-8-21	C-STORE SIGNAGE
Drawn By	ED	Revisions By
		Date
		Drawing No.

GAS N WASH - CREST HILL

21-068.7C

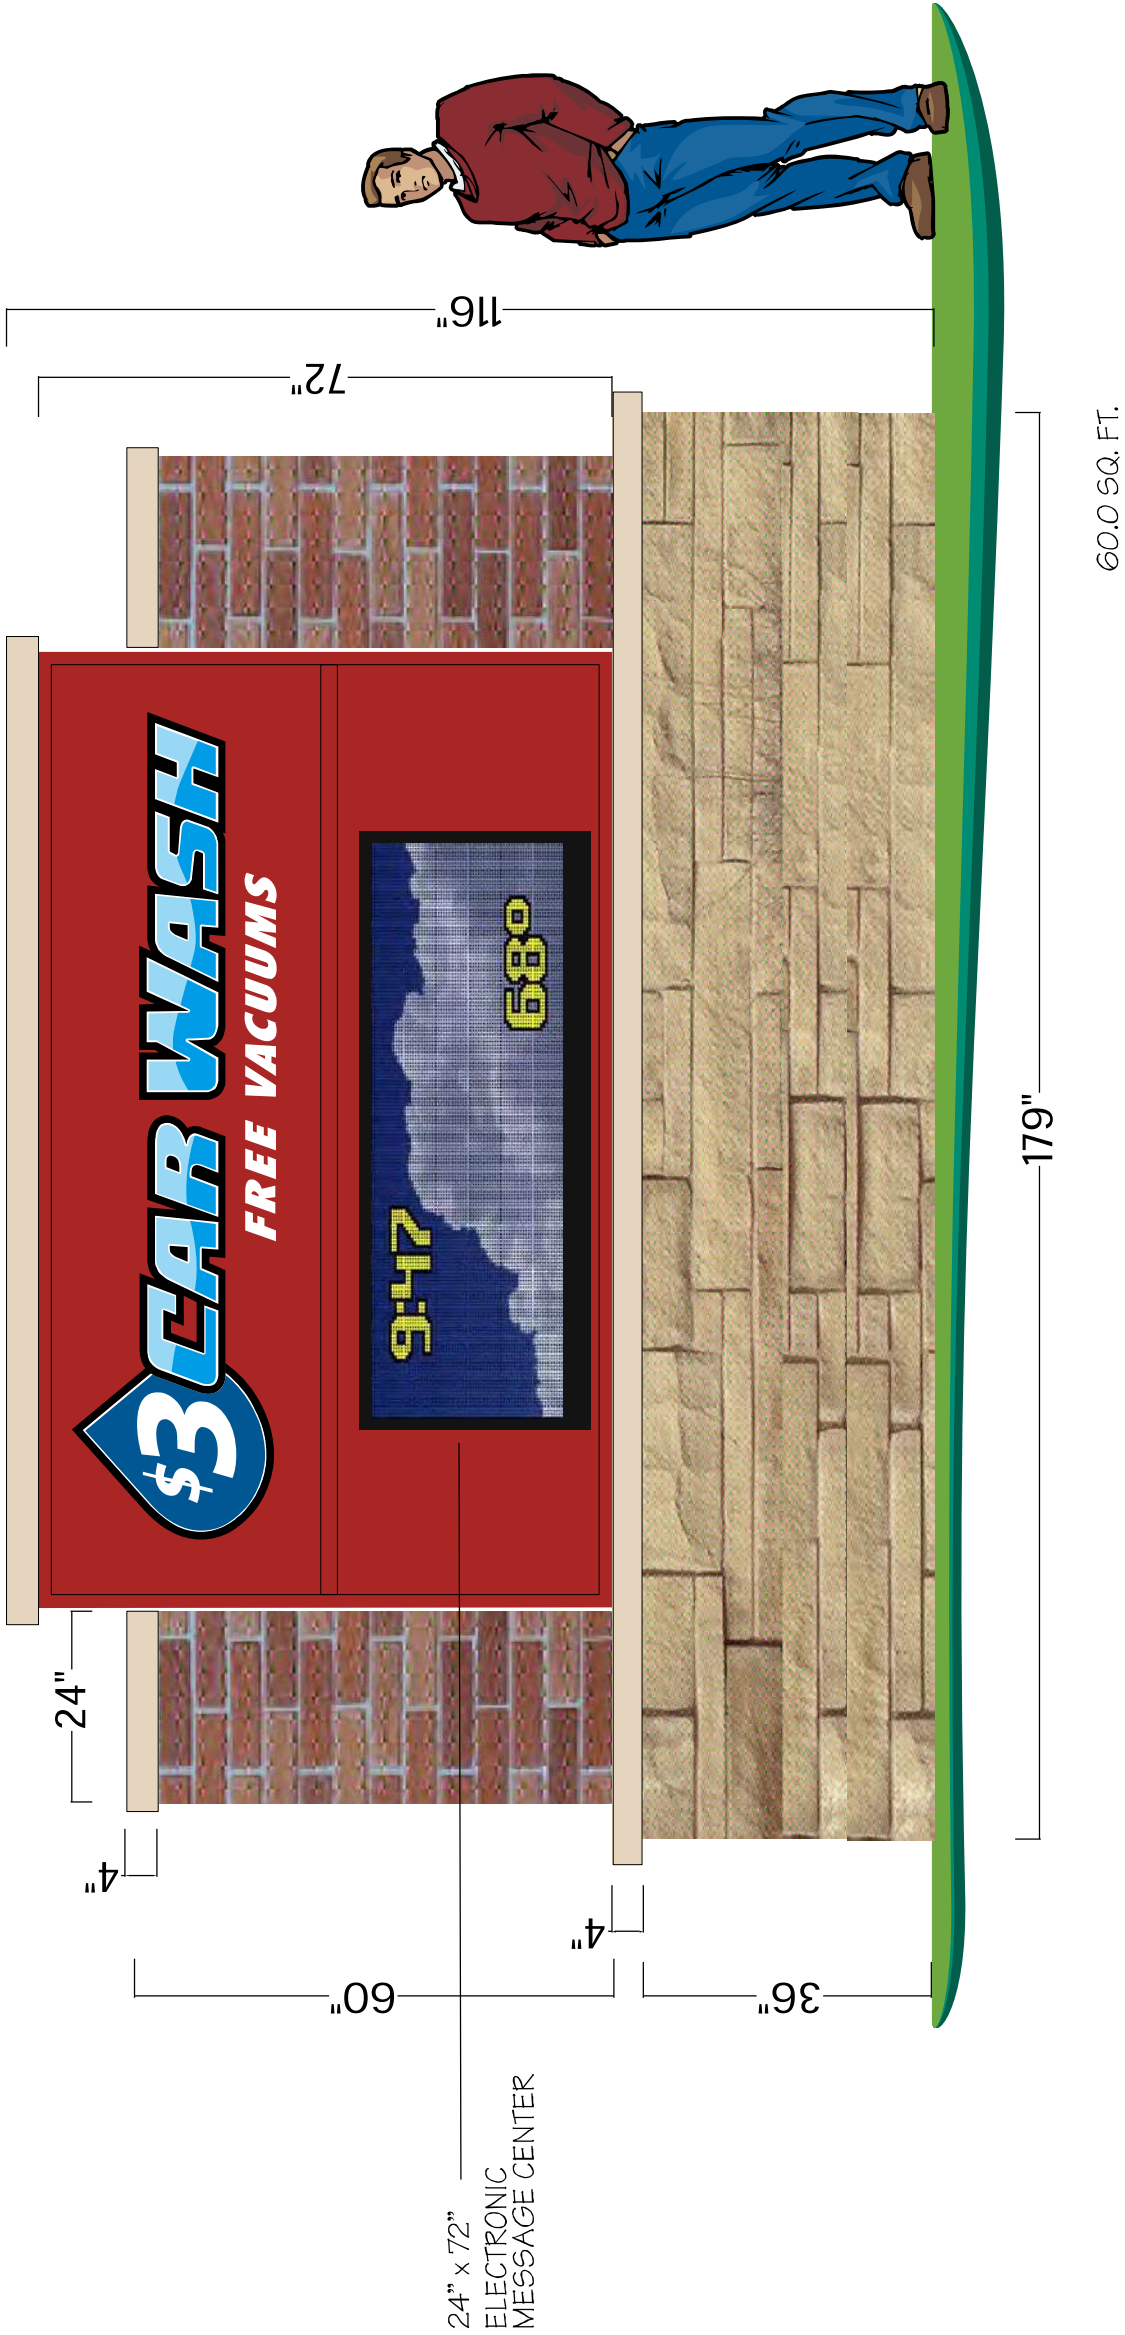

13401 SOUTHWEST HWY.,
ORLAND PARK, ILLINOIS

Since
1923


708-448-0826 • vbsign.com

This rendering is the exclusive property of Van Bruggen Signs, Inc., for the sole purpose of consideration to purchase a sign or design from Van Bruggen Signs, Inc. Any unauthorized use of this drawing will result in a compensation fee of \$500.00 for the time and effort entailed in creating these drawings.


© COPYRIGHT 2020 by Van Bruggen Signs, Inc., Orland Park, IL

Approved
Date


Scale	1/2"	Title	GAS N WASH - CREST HILL			
Date	4-9-21	Description	CAR WASH MONUMENT SIGN			
Drawn By	ED	Revisions By				
Date		Date				
			Drawing No. 20-068.11C			

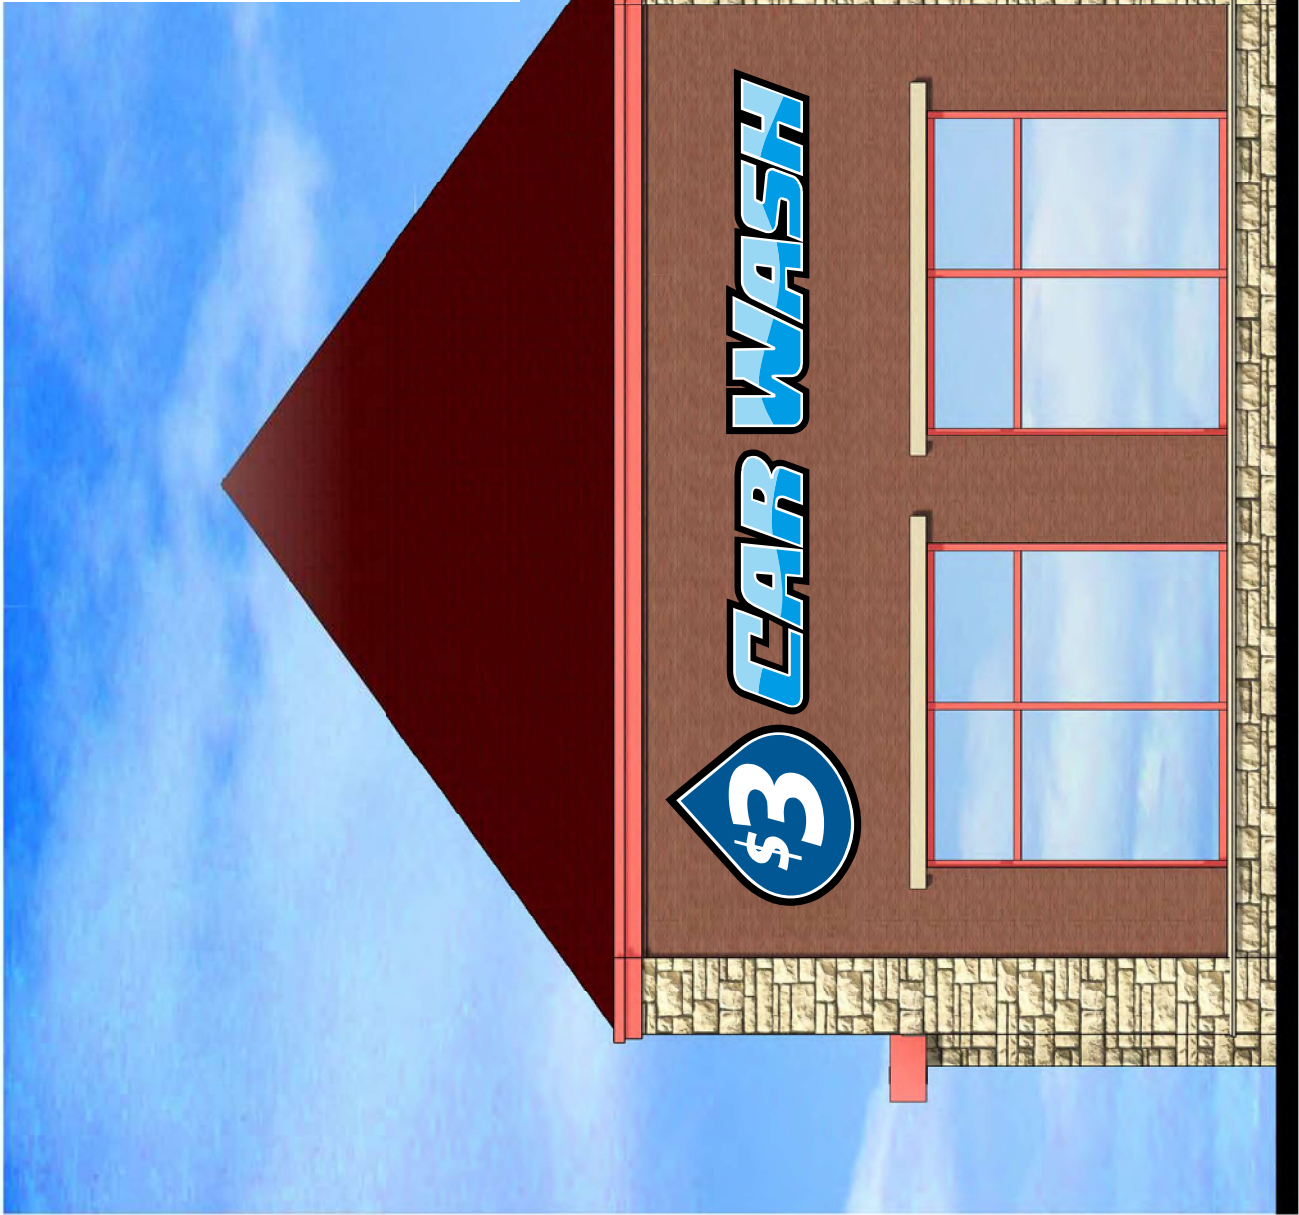

EAST ELEVATION 3/16" SCALE

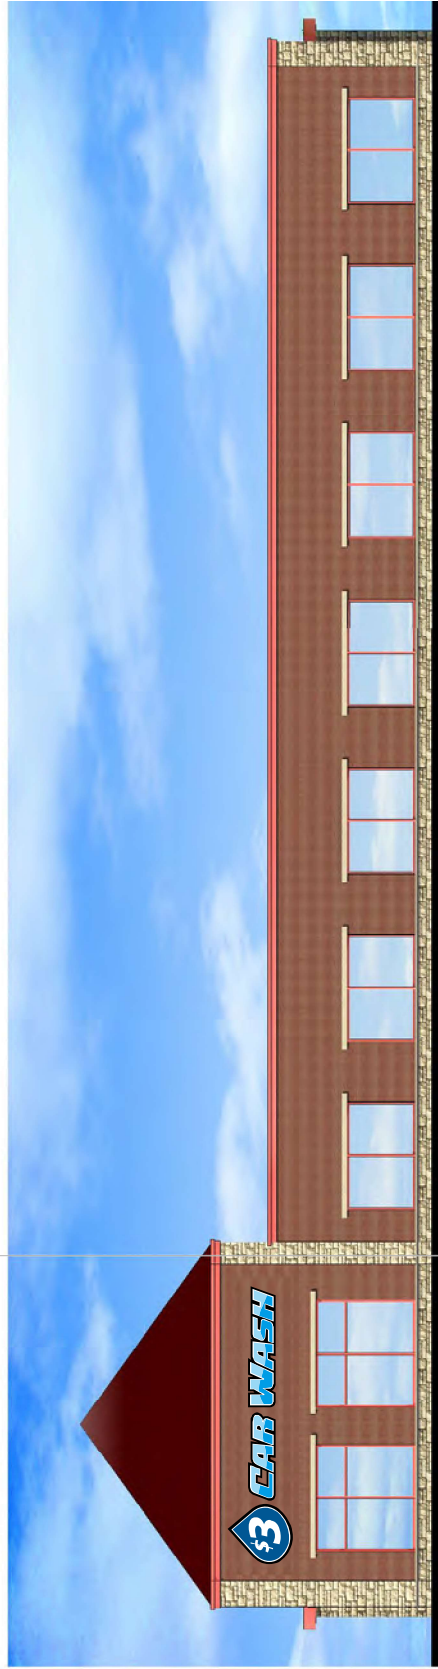

EAST ELEVATION 1/16" SCALE

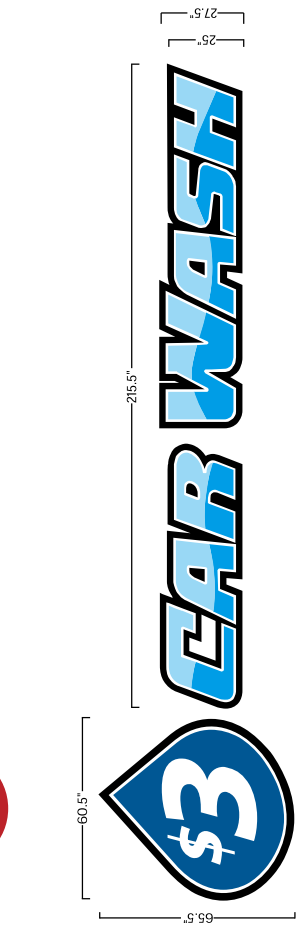

3/16" SCALE ILLUMINATED CHANNEL LETTERS - 68 SQ. FT.



13401 SOUTHWEST HWY.,
ORLAND PARK, ILLINOIS

Since 1925

708-448-0826 • vbsign.com

This rendering is the exclusive property of Van Bruggen Signs, Inc., for the sole purpose of consideration to purchase a sign or design from Van Bruggen Signs, Inc. Any unauthorized use of this drawing will result in a compensation fee of \$500.00 for the time and effort entailed in creating these drawings.

© COPYRIGHT 2021 by Van Bruggen Signs, Inc., Orland Park, IL

Approved
Date

Scale	NOTED	Title	GAS N WASH - CREST HILL				
Date	3-23-21	Description	WALL ILLUMINATED LETTERS				
Drawn By	ED	Revisions By	ED				Drawing No.
		Date					21-068.1C



3/16" SCALE

ILLUMINATED CHANNEL LETTERS - 41 SQ. FT.

SOUTH ELEVATION 3/16" SCALE

Van Bruggen Signs

13401 SOUTHWEST HWY.,
ORLAND PARK, ILLINOIS

Since 1925

708-448-0826 • vbsign.com


This rendering is the exclusive property of Van Bruggen Signs, Inc.,
for the sole purpose of consideration to purchase a sign or design from
Van Bruggen Signs, Inc. Any unauthorized use of this drawing will result
in a compensation fee of \$500.00 for the time and effort entailed in
creating these drawings.

© COPYRIGHT 2021
by Van Bruggen Signs, Inc., Orland Park, IL


Approved

Date _____


<i>Scale</i>	NOTED	<i>Title</i>					
		GAS N WASH - CREST HILL					
<i>Date</i>	3-23-21	<i>Description</i>					
		WALL ILLUMINATED LETTERS					
<i>Drawn By</i>	ED	<i>Revisions By</i>					<i>Drawing No.</i>
		<i>Date</i>					21-068.3C

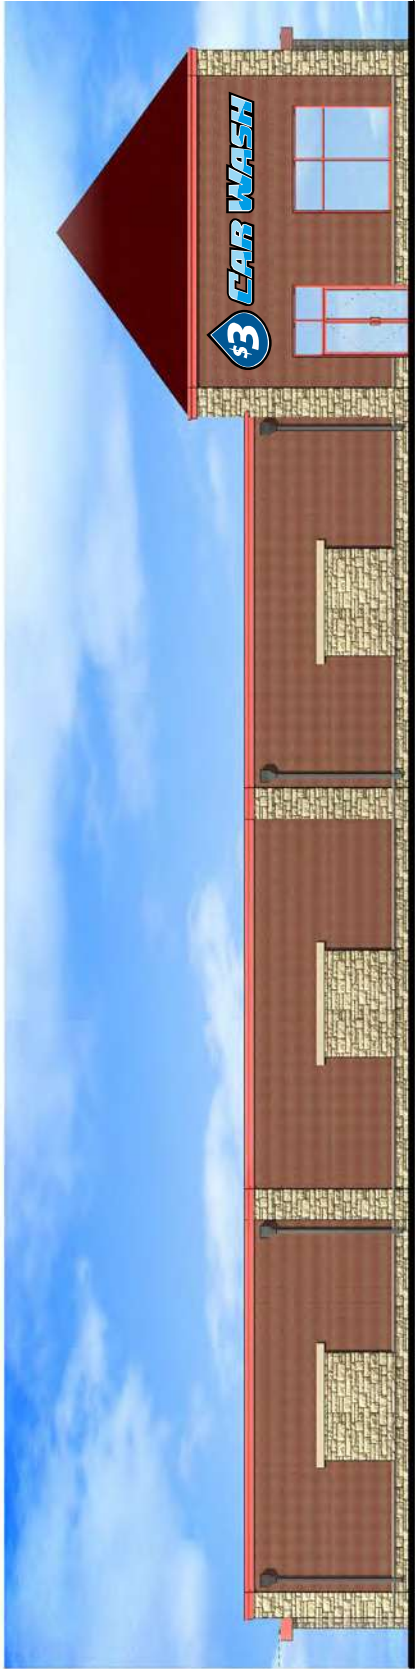

WEST ELEVATION 1/16" SCALE

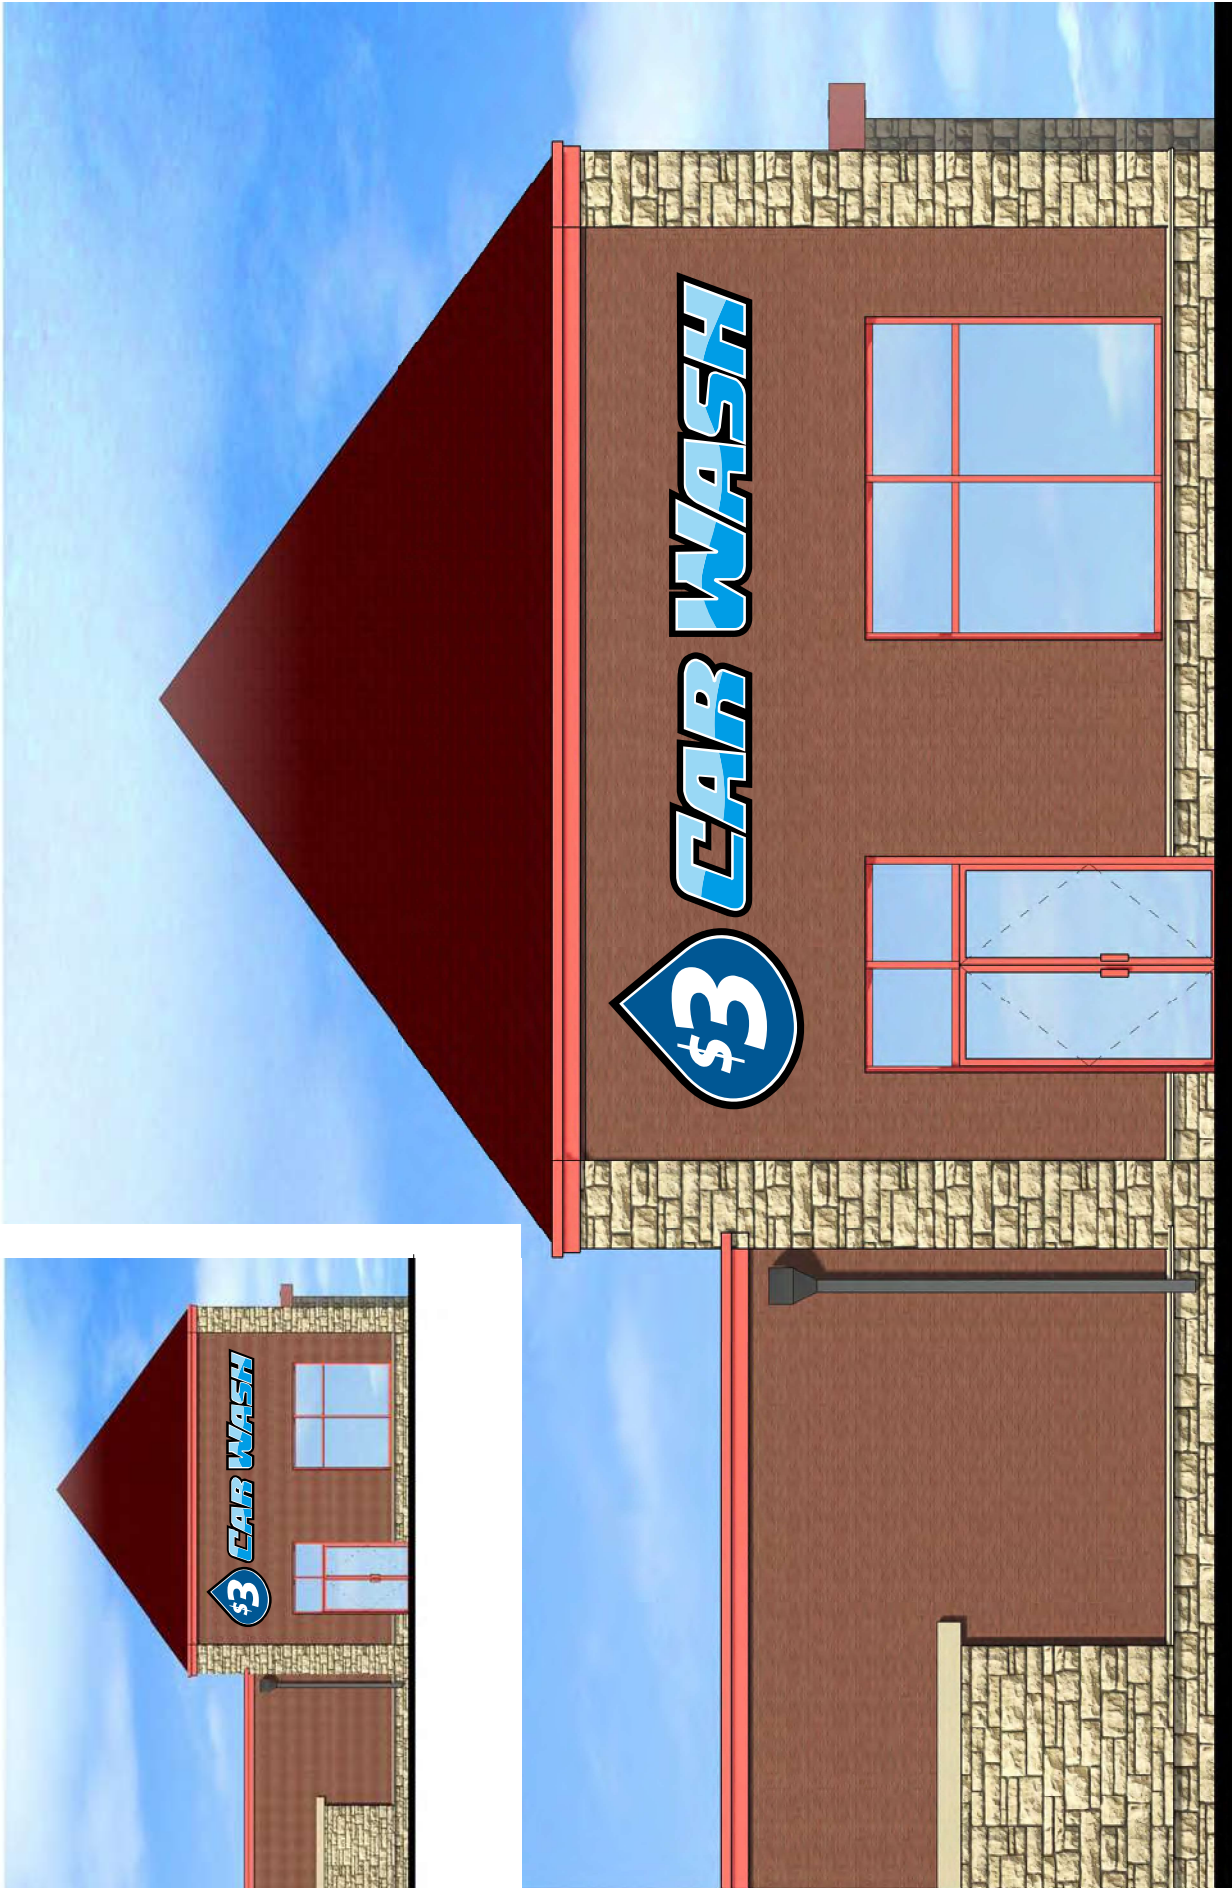

WEST ELEVATION 3/16" SCALE

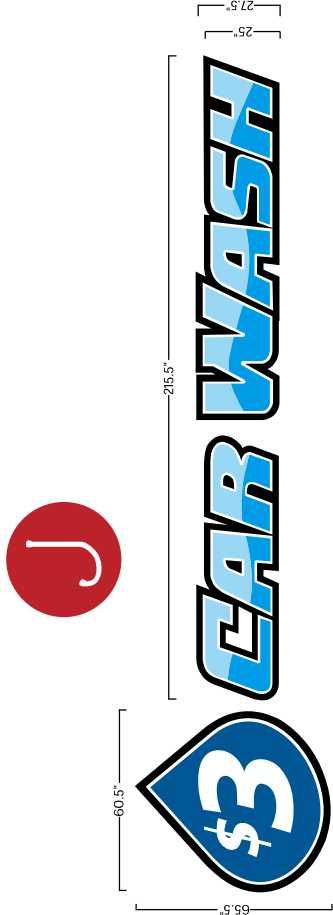

3/16" SCALE ILLUMINATED CHANNEL LETTERS - 68 SQ. FT.



13401 SOUTHWEST HWY.,
ORLAND PARK, ILLINOIS

Since
1923

708-448-0826 • vbsign.com

This rendering is the exclusive property of Van Bruggen Signs, Inc., for the sole purpose of consideration to purchase a sign or design from Van Bruggen Signs, Inc. Any unauthorized use of this drawing will result in a compensation fee of \$500.00 for the time and effort entailed in creating these drawings.

© COPYRIGHT 2021 by Van Bruggen Signs, Inc., Orland Park, IL.

Approved
Date

Scale	NOTED	Title	GAS N WASH - CREST HILL				
Date	3-23-21	Description	WALL ILLUMINATED LETTERS				
Drawn By	ED	Revisions By	ED				Drawing No.
		Date					21-068.2C



460"

214"

30"

24"

CAR WASH Entrance



SINGLE FACE ILLUMINATED CANOPY SIGN
35.7 SQ. FT.



13401 SOUTHWEST HWY.,
ORLAND PARK, ILLINOIS

Since
1923

708-448-0826 • vbsign.com

This rendering is the exclusive property of Van Bruggen Signs, Inc.,
for the sole purpose of consideration to purchase a sign or design from
Van Bruggen Signs, Inc. Any unauthorized use of this drawing will result
in a compensation fee of \$500.00 for the time and effort entailed in
creating these drawings.

© COPYRIGHT 2021 by Van Bruggen Signs, Inc., Orland Park, IL

Approved


Date

Scale	3/8"	Title										GAS N WASH - CREST HILL											
Date	4-9-21	Description										PAY CANOPY WASH ENTRANCE											
Drawn By	ED	Revisions By										Date								Drawing No.		21-068.10C	

141"

15" *Free Vacuums*

1/2" SCALE
HP DIE CUT VINYL GRAPHICS
14.7 SQ. FT.

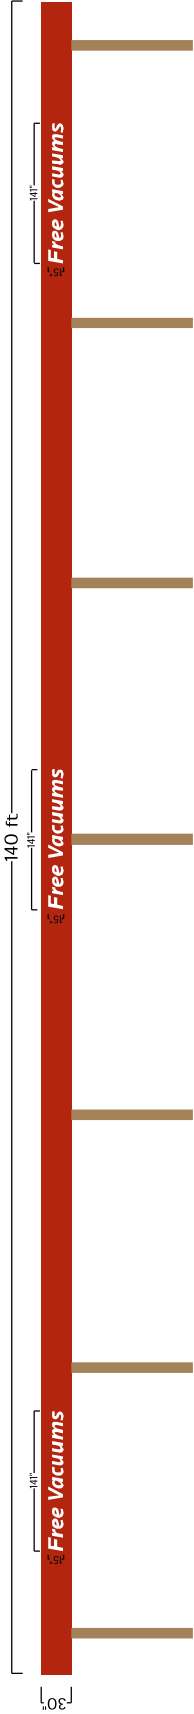

VACUUM CANOPY 1/16" SCALE



13401 SOUTHWEST HWY.,
ORLAND PARK, ILLINOIS



708-448-0826 • vbsign.com


This rendering is the exclusive property of Van Bruggen Signs, Inc., for the sole purpose of consideration to purchase a sign or design from Van Bruggen Signs, Inc. Any unauthorized use of this drawing will result in a compensation fee of \$500.00 for the time and effort entailed in creating these drawings.

© COPYRIGHT 2021 by Van Bruggen Signs, Inc., Orland Park, IL


Approved
Date

Scale	NOTED	Title
Date	4-8-21	Description
Drawn By	ED	Revisions By
		Date


GAS N WASH - CREST HILL	
VACUUM CANOPY	
Drawing No.	21-068.9C

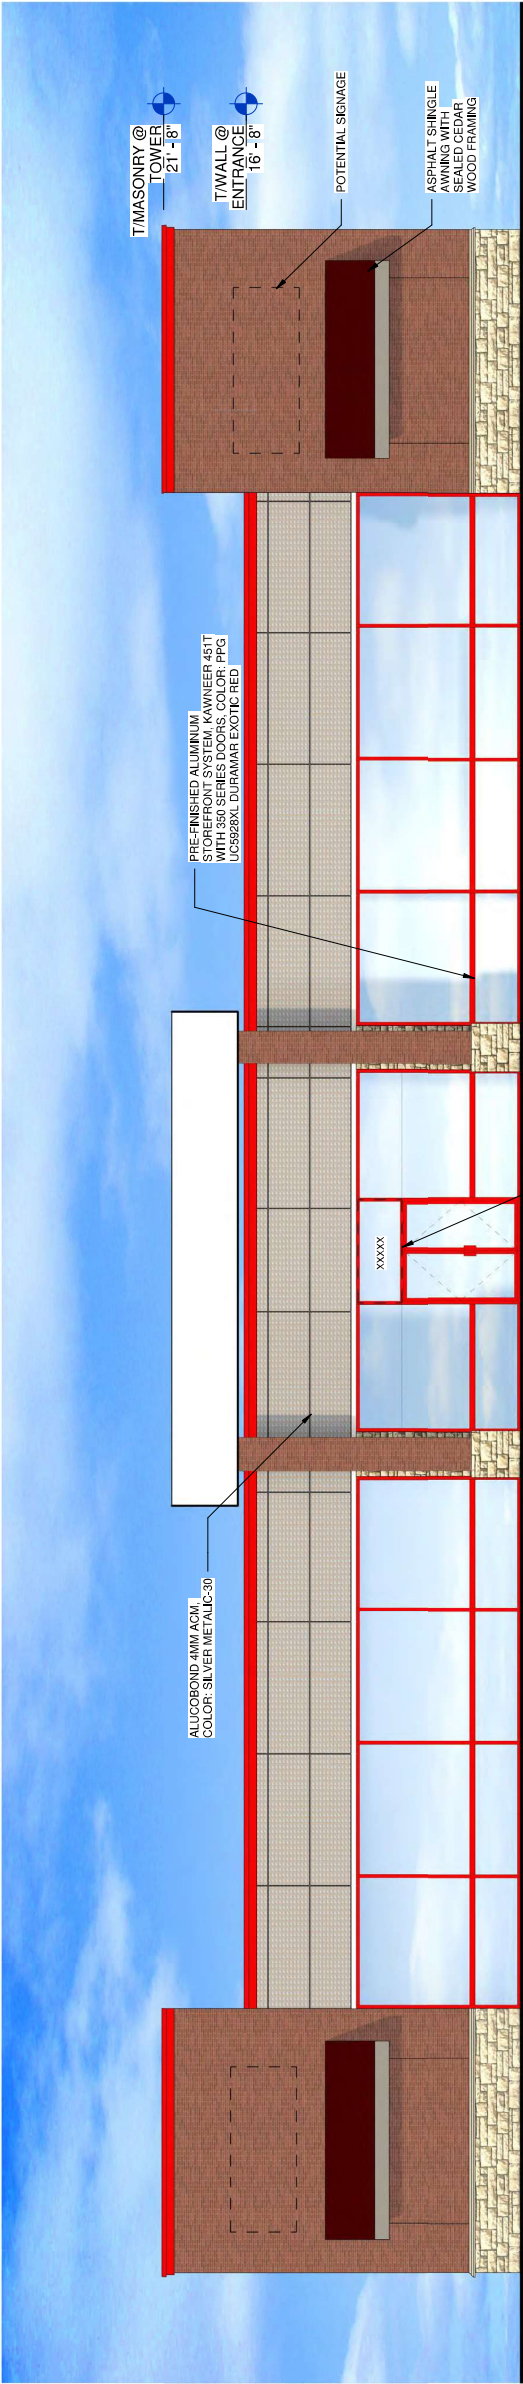


① EAST ELEVATION
3/16" = 1'-0"

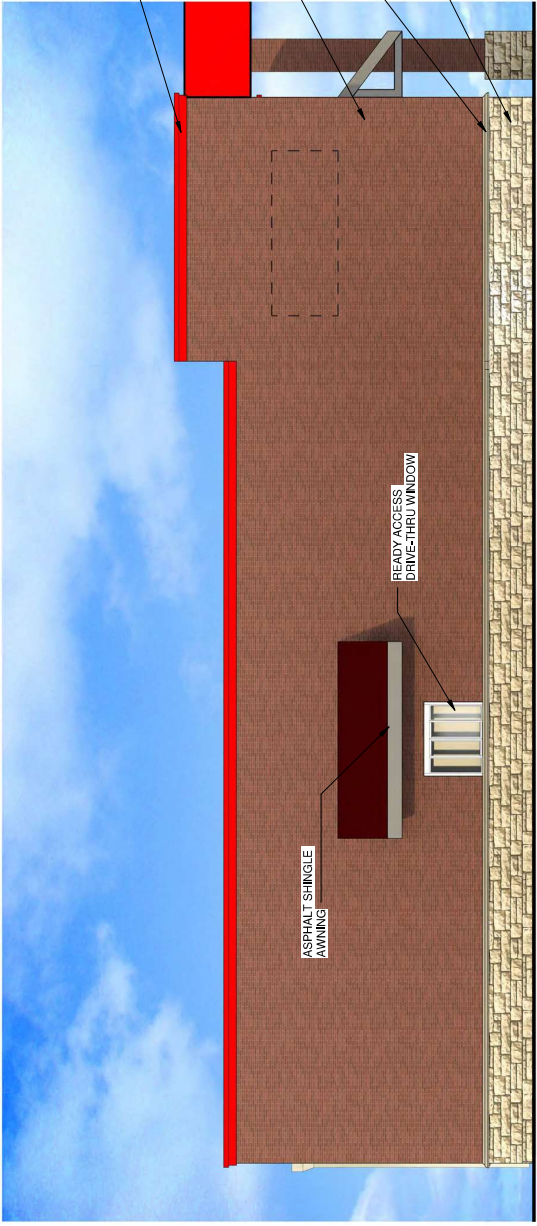

② SOUTH ELEVATION
3/16" = 1'-0"

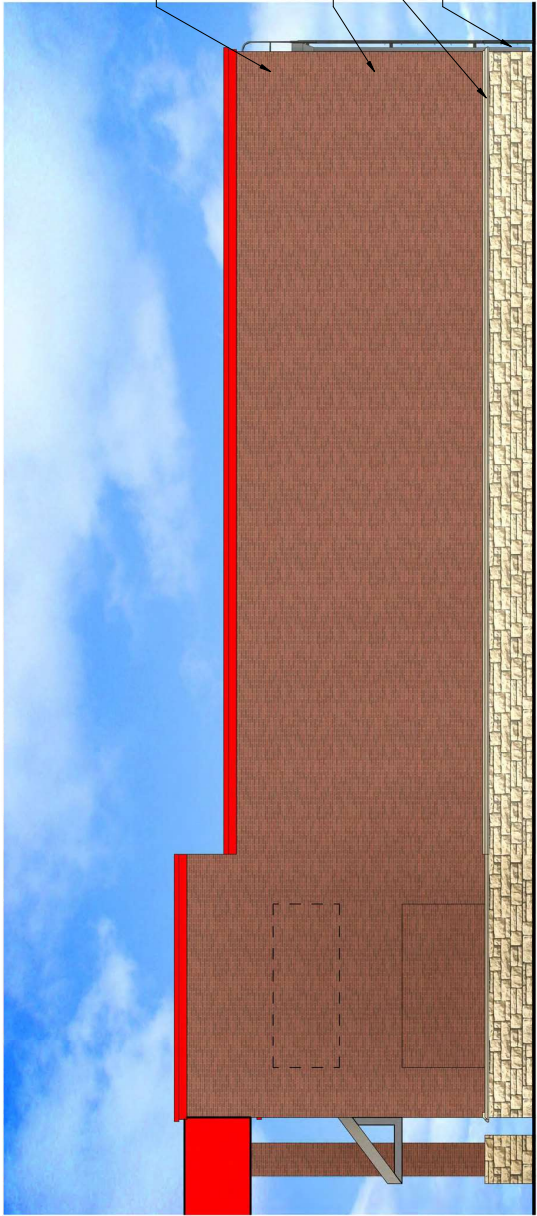

③ NORTH ELEVATION
3/16" = 1'-0"

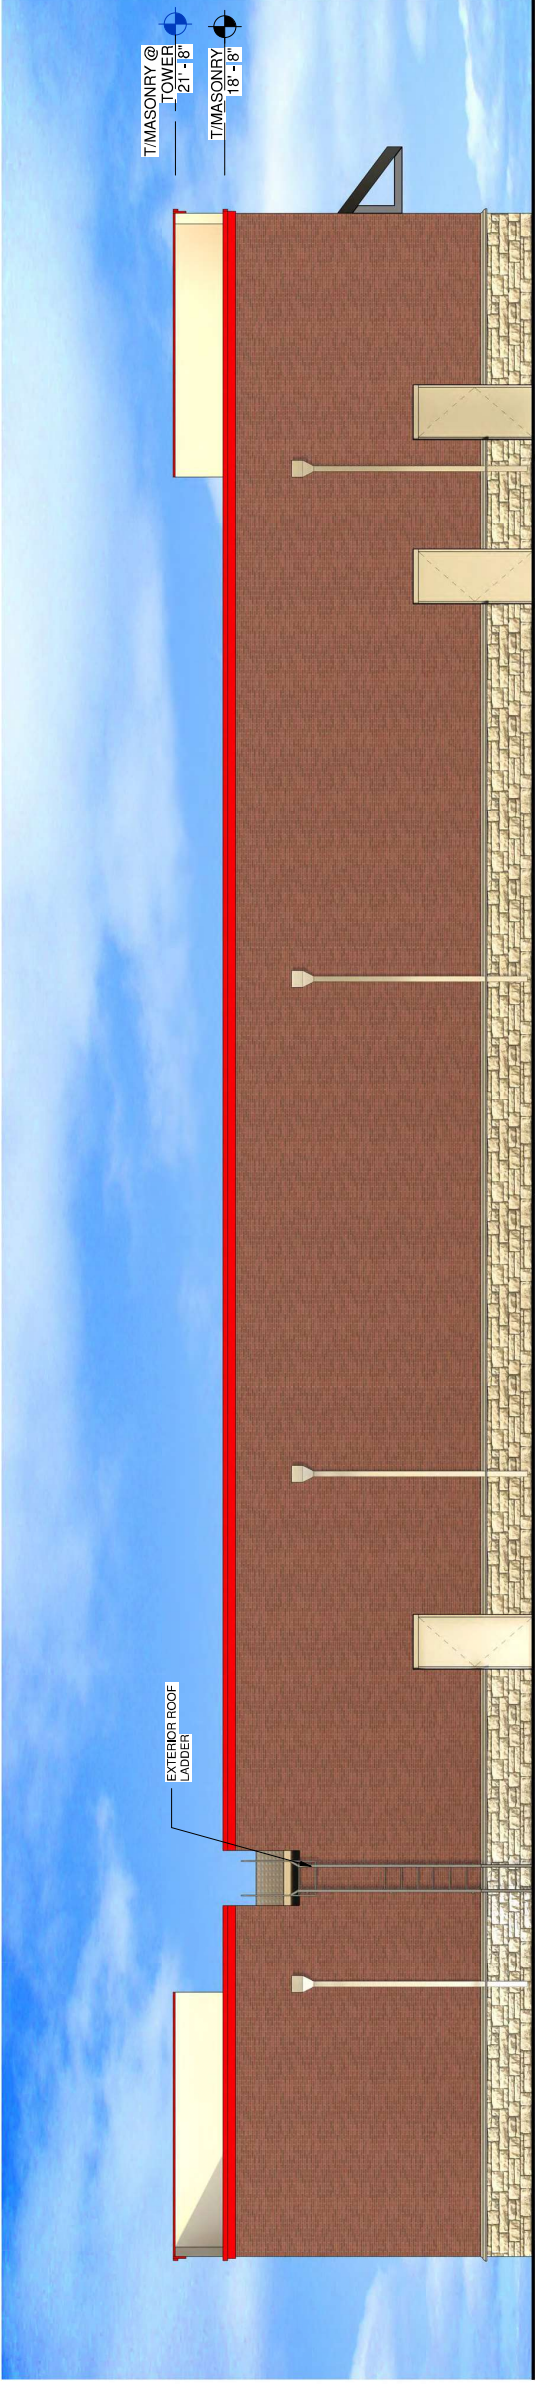

④ WEST ELEVATION
3/16" = 1'-0"

CHECK: OK
DRAWN: TRCP
JOB: 2100383D



ISSUE	
TO	DATE
CLIENT	2/1/21
ZONING	46/21
BID	5/1/21
ZONING	6/4/21



RETAIL PETROLEUM FACILITY
DIVISION STREET & WEBER ROAD
CREST HILL, ILLINOIS 60403
GAS N WASH



WT GROUP
Engineering with Precision, Pace and Passion.
2675 Primm Avenue | Hoffman Estates, IL 60192
T: 224.293.6533 | F: 224.293.6444
info@wtgroup.com
© COPYRIGHT 2021 THE WT GROUP, LLC


AQUATIC \ CIVIL \ MECHANICAL \ ELECTRICAL \ PLUMBING \ TELECOMMUNICATION \ STRUCTURAL \ ACCESSIBILITY CONSULTING \ DESIGN & PROGRAM MANAGEMENT \ LAND SURVEYING



4 CARWASH VIEW
SCALE: N.T.S.



2 C-STORE VIEW
SCALE: N.T.S.

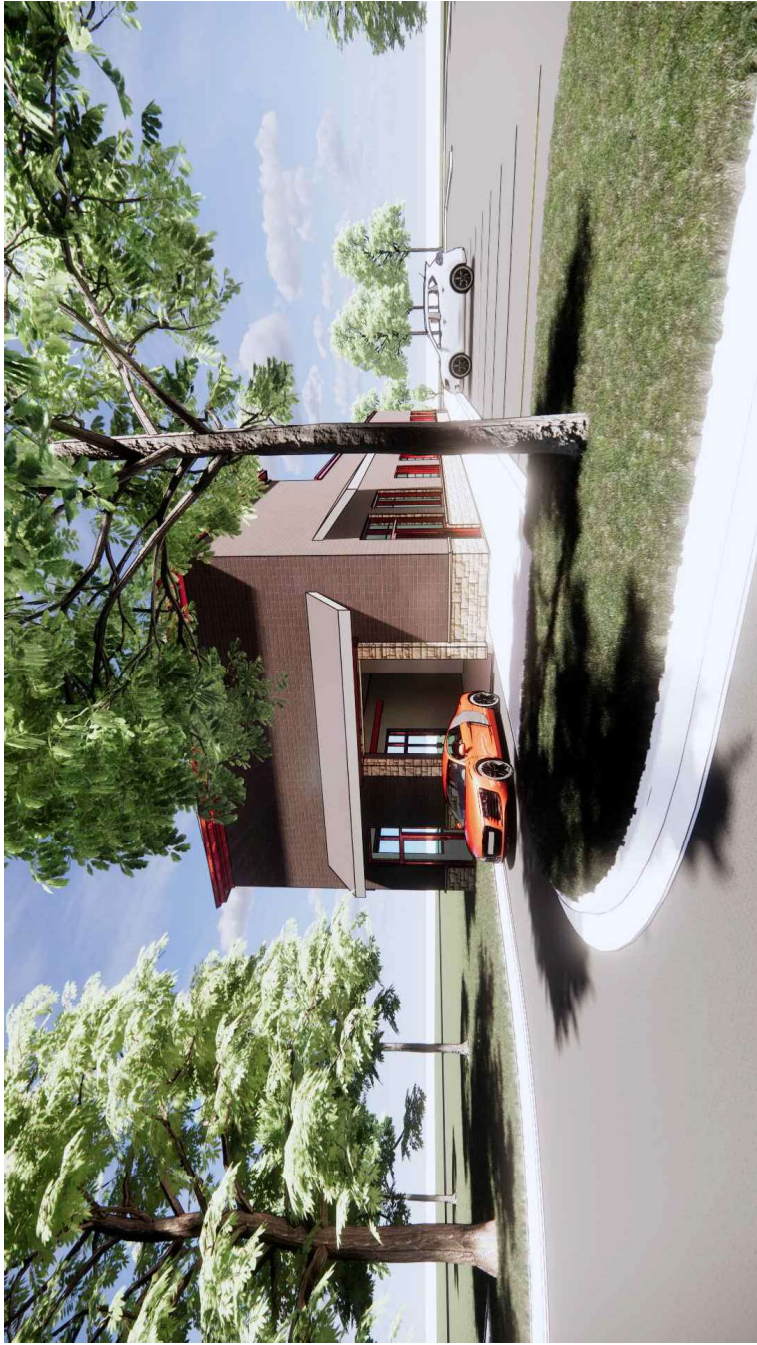

3 CARWASH VIEW
SCALE: N.T.S.



1 C-STORE VIEW
SCALE: N.T.S.