


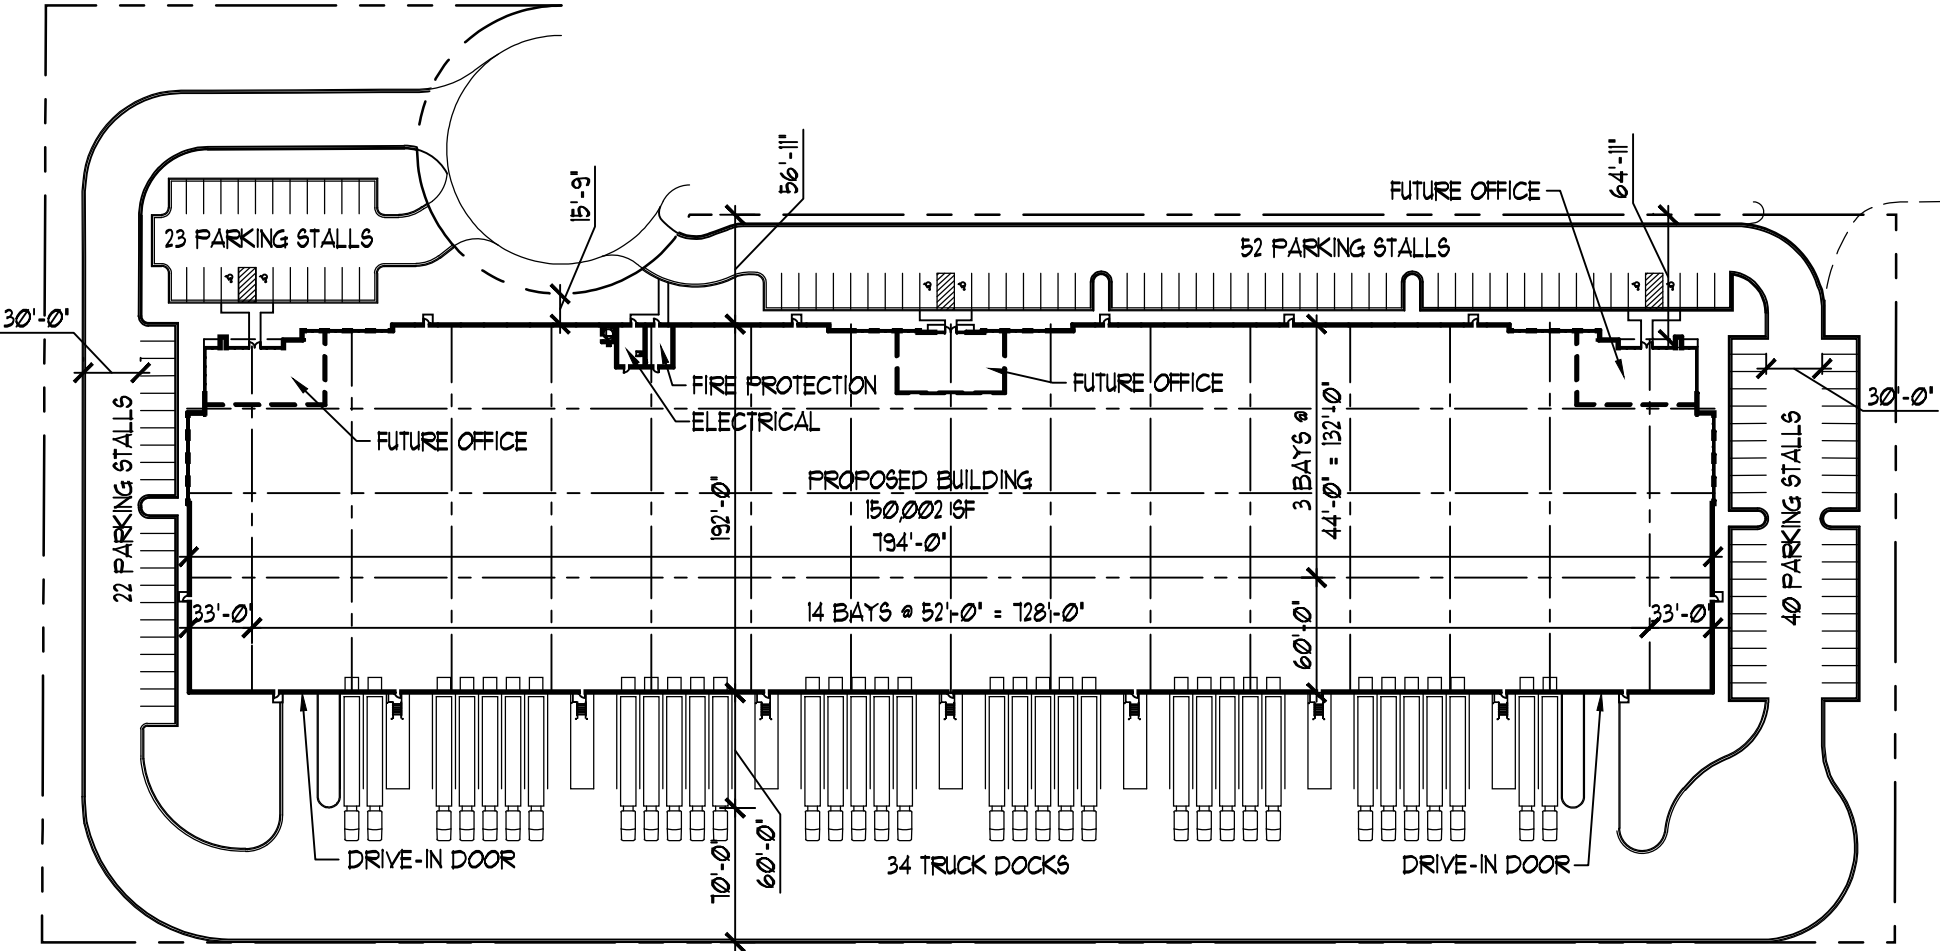

1 SITE PLAN
DS01 1" = 100'-0"

PROJECT DATA:

SITE AREA	8.8 ACRES
IMPERVIOUS AREA	383,960.5 SF. (84.4%)
GREEN SPACE AREA	59,994.5 SF. (15.6%)
BUILDING AREA	150,002 SF.
CAR PARKING SPACES PROVIDED	137
TRUCK DOCKS	34
DRIVE-IN DOORS	2

MIDWEST
INDUSTRIAL FUNDS
REAL ESTATE INVESTMENT & DEVELOPMENT

SPEC WAREHOUSE
Crest Hill Industrial Park
PROPOSED SITE PLAN

2610 Lake Cook Road
Suite 280
Riverwoods, IL 60015
Ph.: (847) 940-0200
www.pidarchitects.com



PROJECT NO.:
865.22.032
DRAWN BY: YMS
CHECKED BY: WHB
DATE: 05.09.24
SHEET NO.:

DS01