


EXHIBIT F

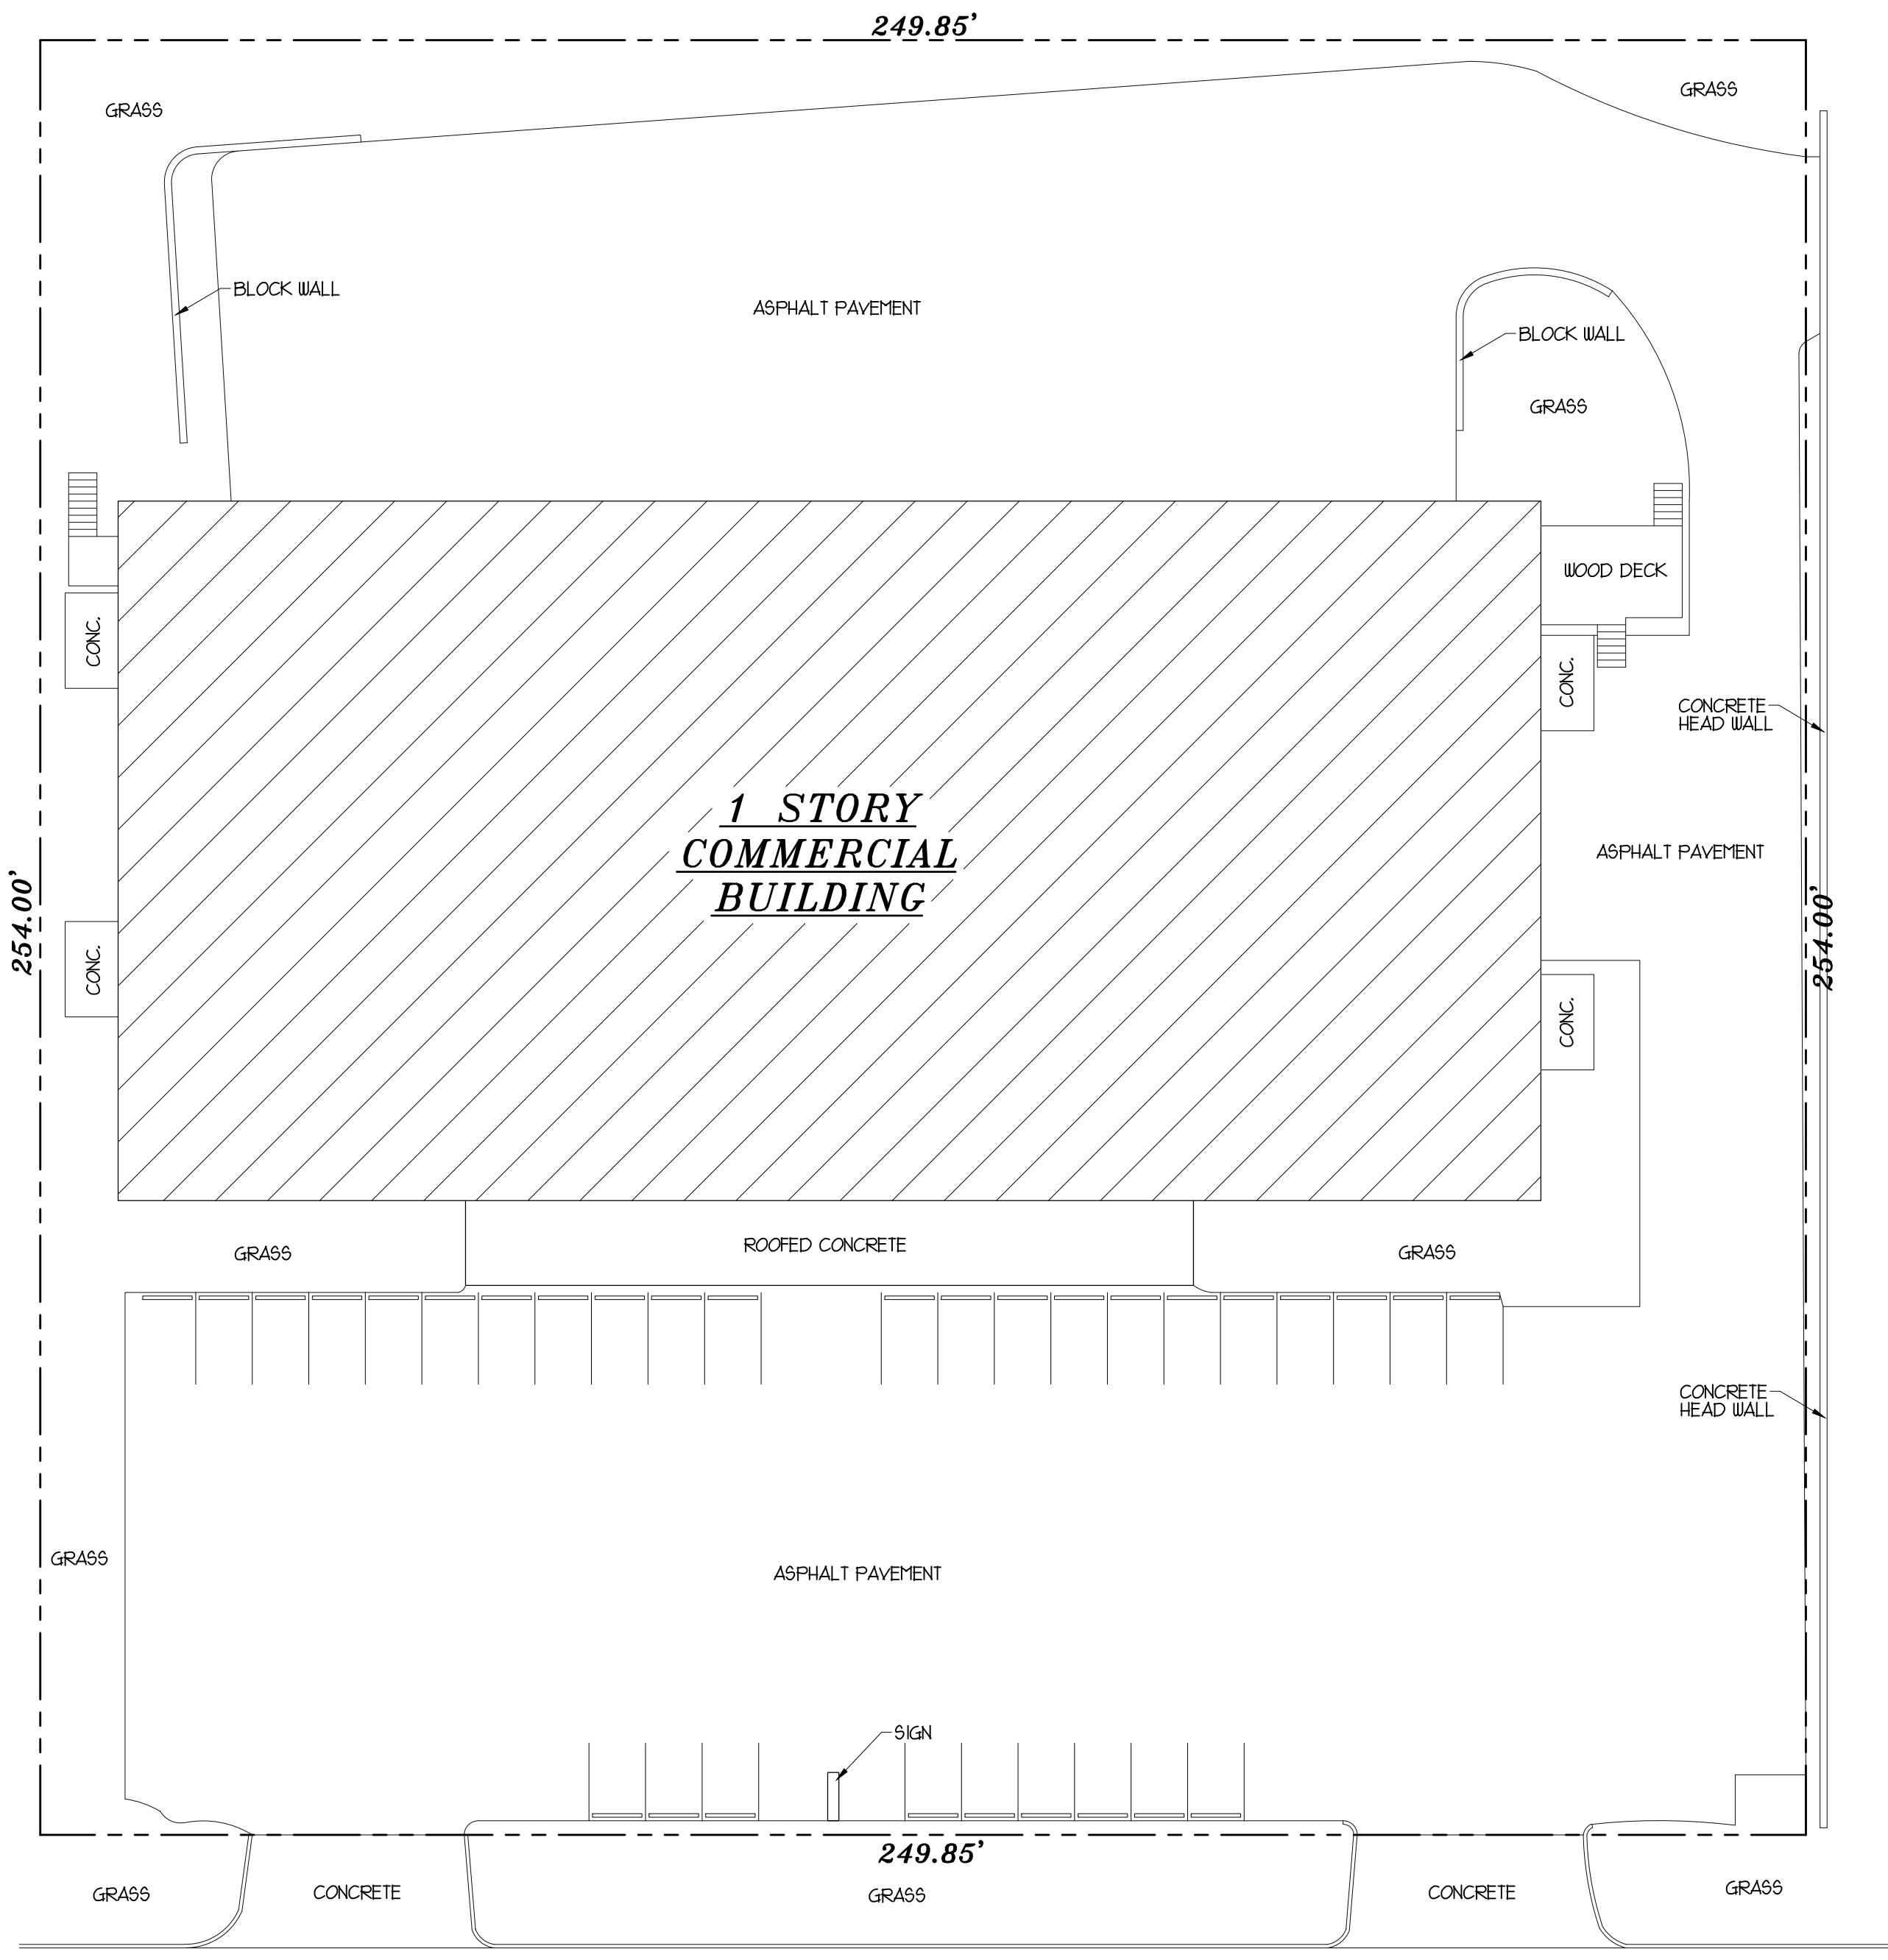


EXISTING SITE PLAN

SCALE: 1" = 20'-0"




NORTH

BUILDING SQUARE FOOTAGE = 19,932 SF.

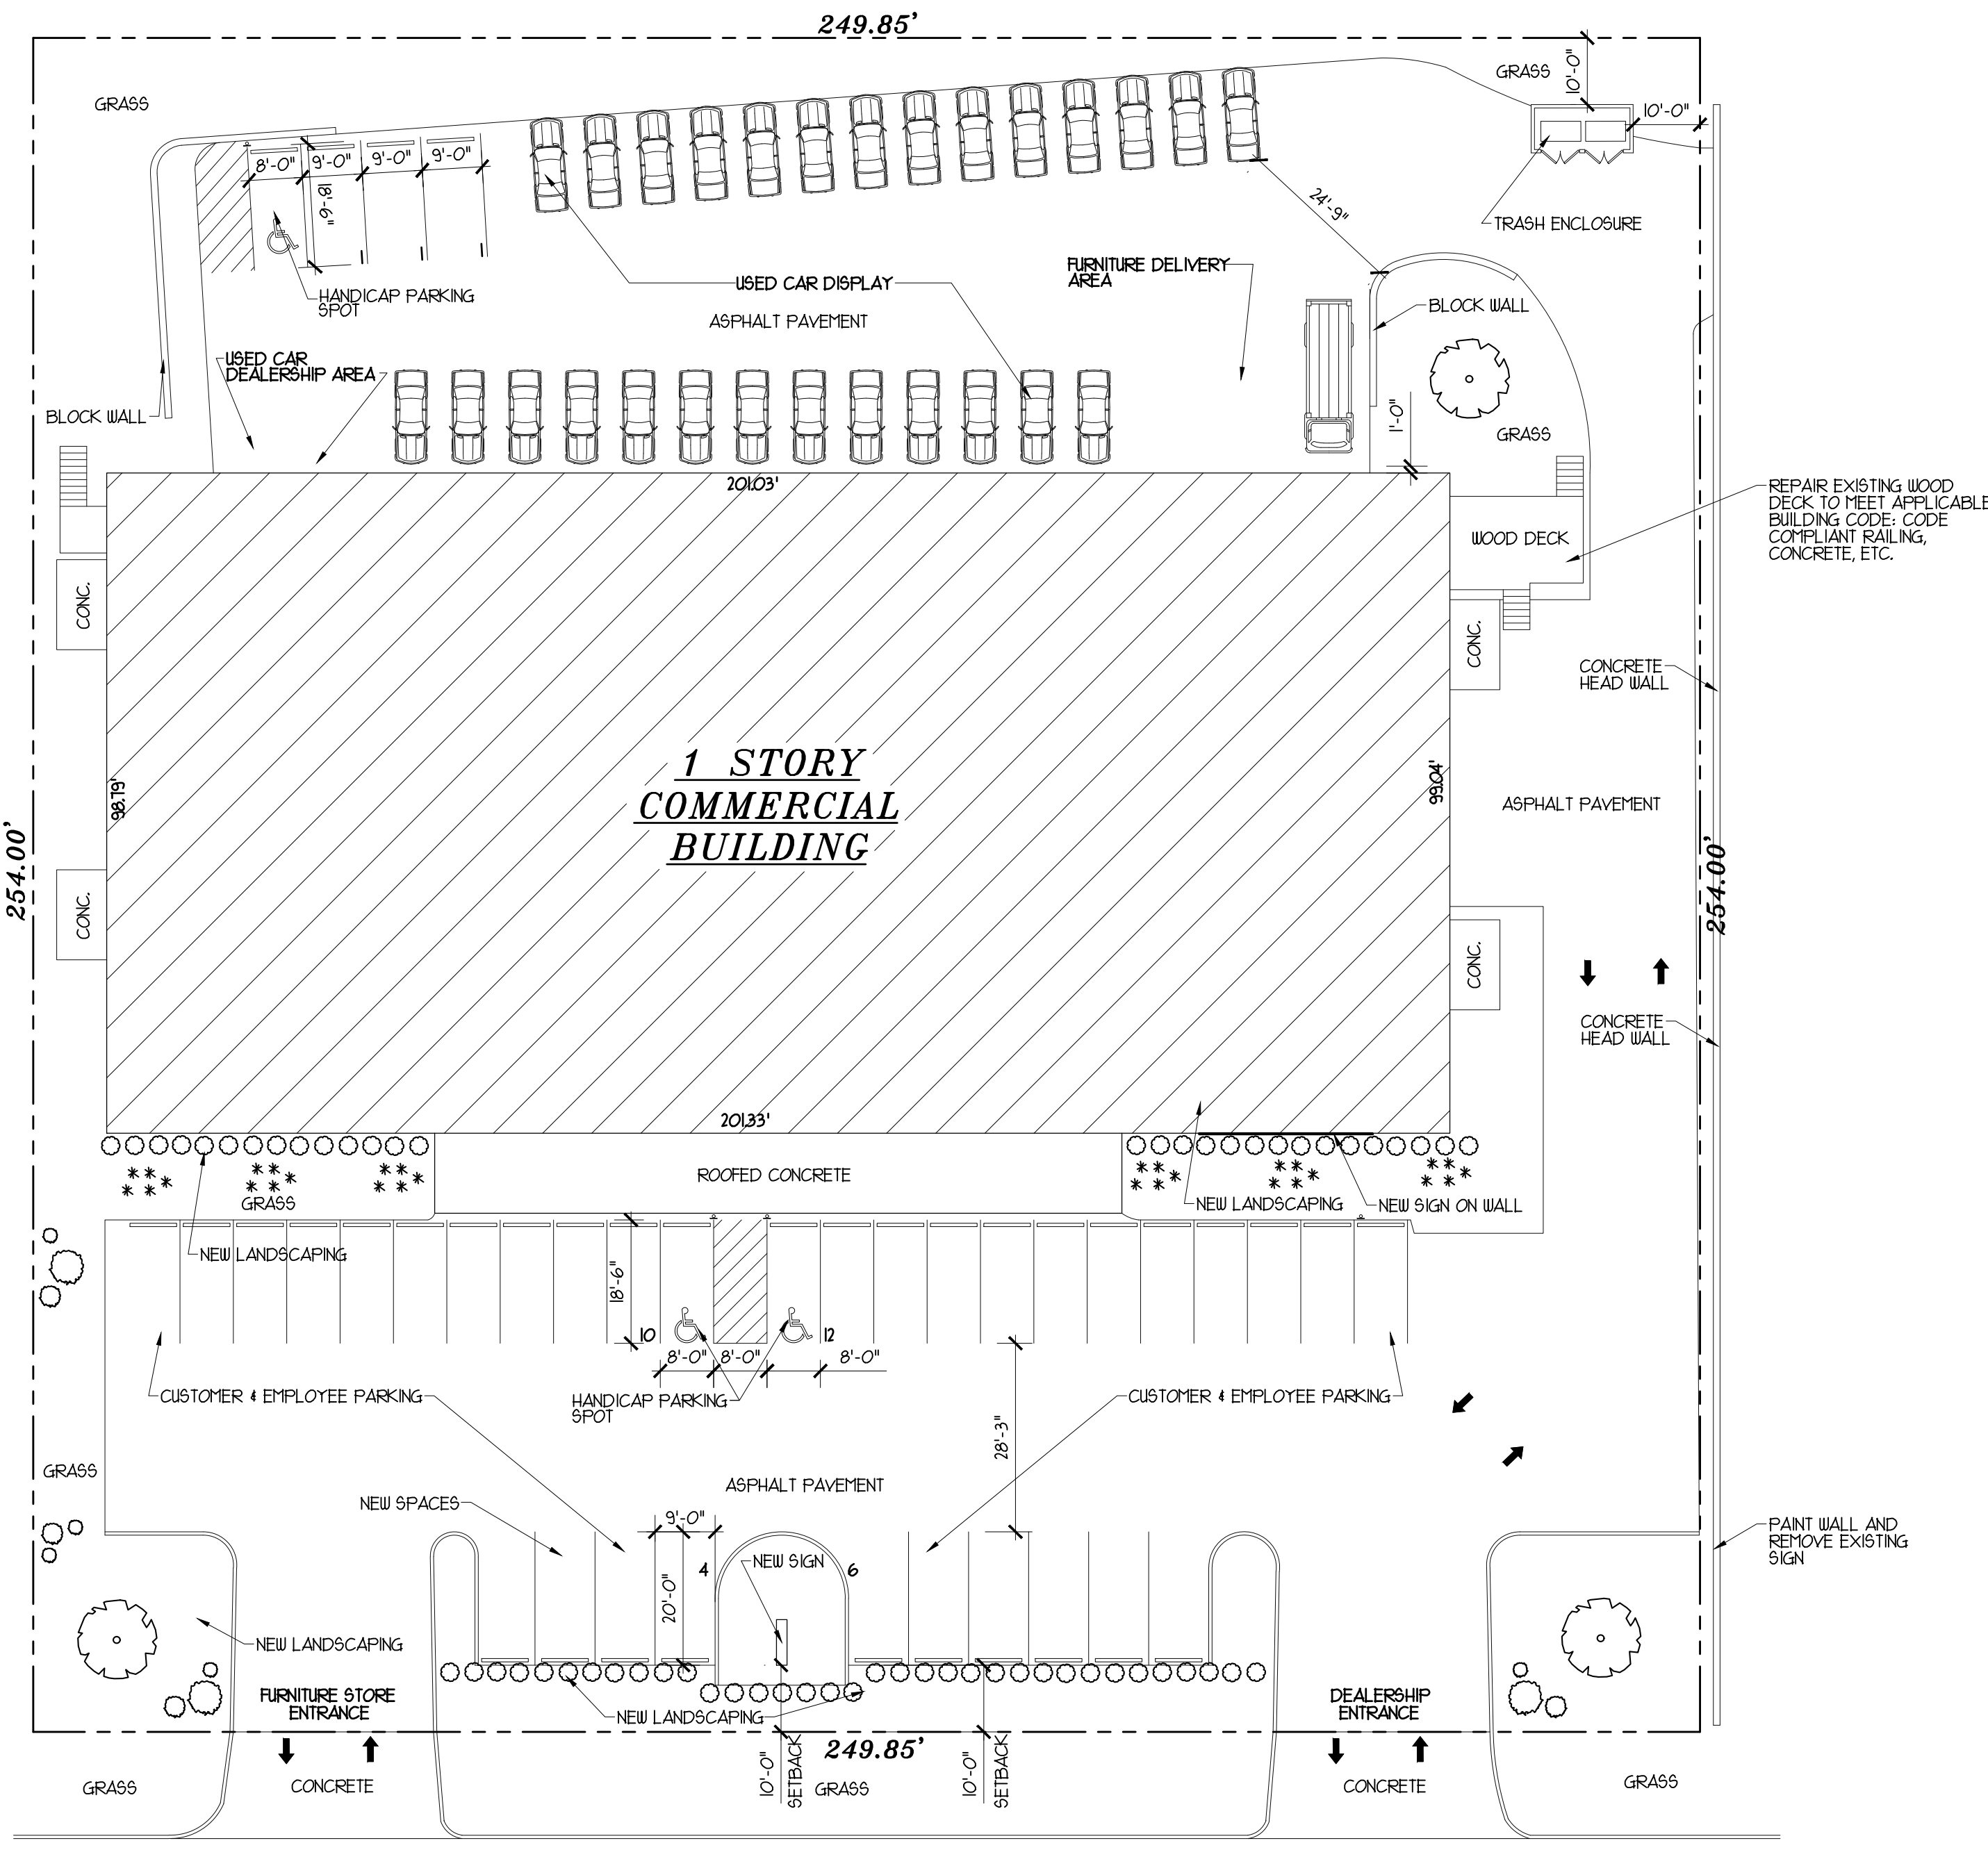

PROPOSED SITE PLAN

SCALE: 1" = 20'-0"

 

NORTH

BUILDING SQUARE FOOTAGE = 19,932 SF.


PROPOSED PLANT MATERIAL LIST

NOTE: PROPERTY TO BE DESIGNED BY LANDSCAPE COMPANY

KEY	QUANTITY	DECIDUOUS SHRUBS
	64	VEIBURNUM CARLESII 'COMPACTUM' - COMPACT KOREAN-SPICE VEIBURNUM - 1' HIGH
KEY	QUANTITY	PERENNIALS
***	30	HEMORCALLIS 'STELLA DE ORO DAYLILY' 1 GALLON - 9" HIGH
KEY	QUANTITY	GROUND COVER
		MULCH BED 4" THICK 2" IN PERENNIAL AREAS
KEY	QUANTITY	DECIDUOUS SHRUBS
	12	FORSYTHIA VIRIDISSIMA NEW HAMPSHIRE GOLD' - 36" HIGH
KEY	QUANTITY	TREE
	3	HORNBEAM - AMERICAN MEDIUM SIZED

UNITED ARCHITECTS RESERVE COPYRIGHT AND OTHER RIGHTS RESTRICTING THESE DRAWINGS FOR THE ORIGINAL SITE OR PURPOSE FOR WHICH THEY WERE PREPARED. REPRODUCTIONS CHANGES OR OTHER ASSIGNMENTS ARE PROHIBITED. © 2026

ISSUED FOR CITY REVIEW JULY 9, 2026

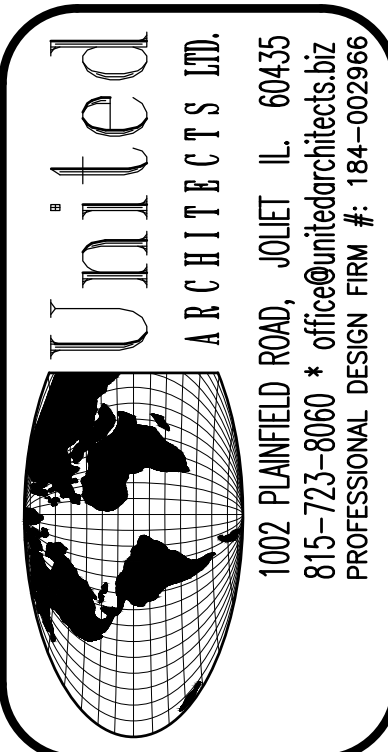

REVISION NO. - DATE -

PROPOSED USED CAR DEALER
FOR: AMERICAN FURNITURE OUTLET
1700 PLAINFIELD ROAD, CREST HILL, ILLINOIS

DRAWN BY: S.G. & M.A.


CHECKED BY: BOB GEBEL

DATE: JULY 9, 2026

PROJECT NO: 25-C18

TITLE: EXISTING & PROPOSED SITE PLAN

SHEET
A-1

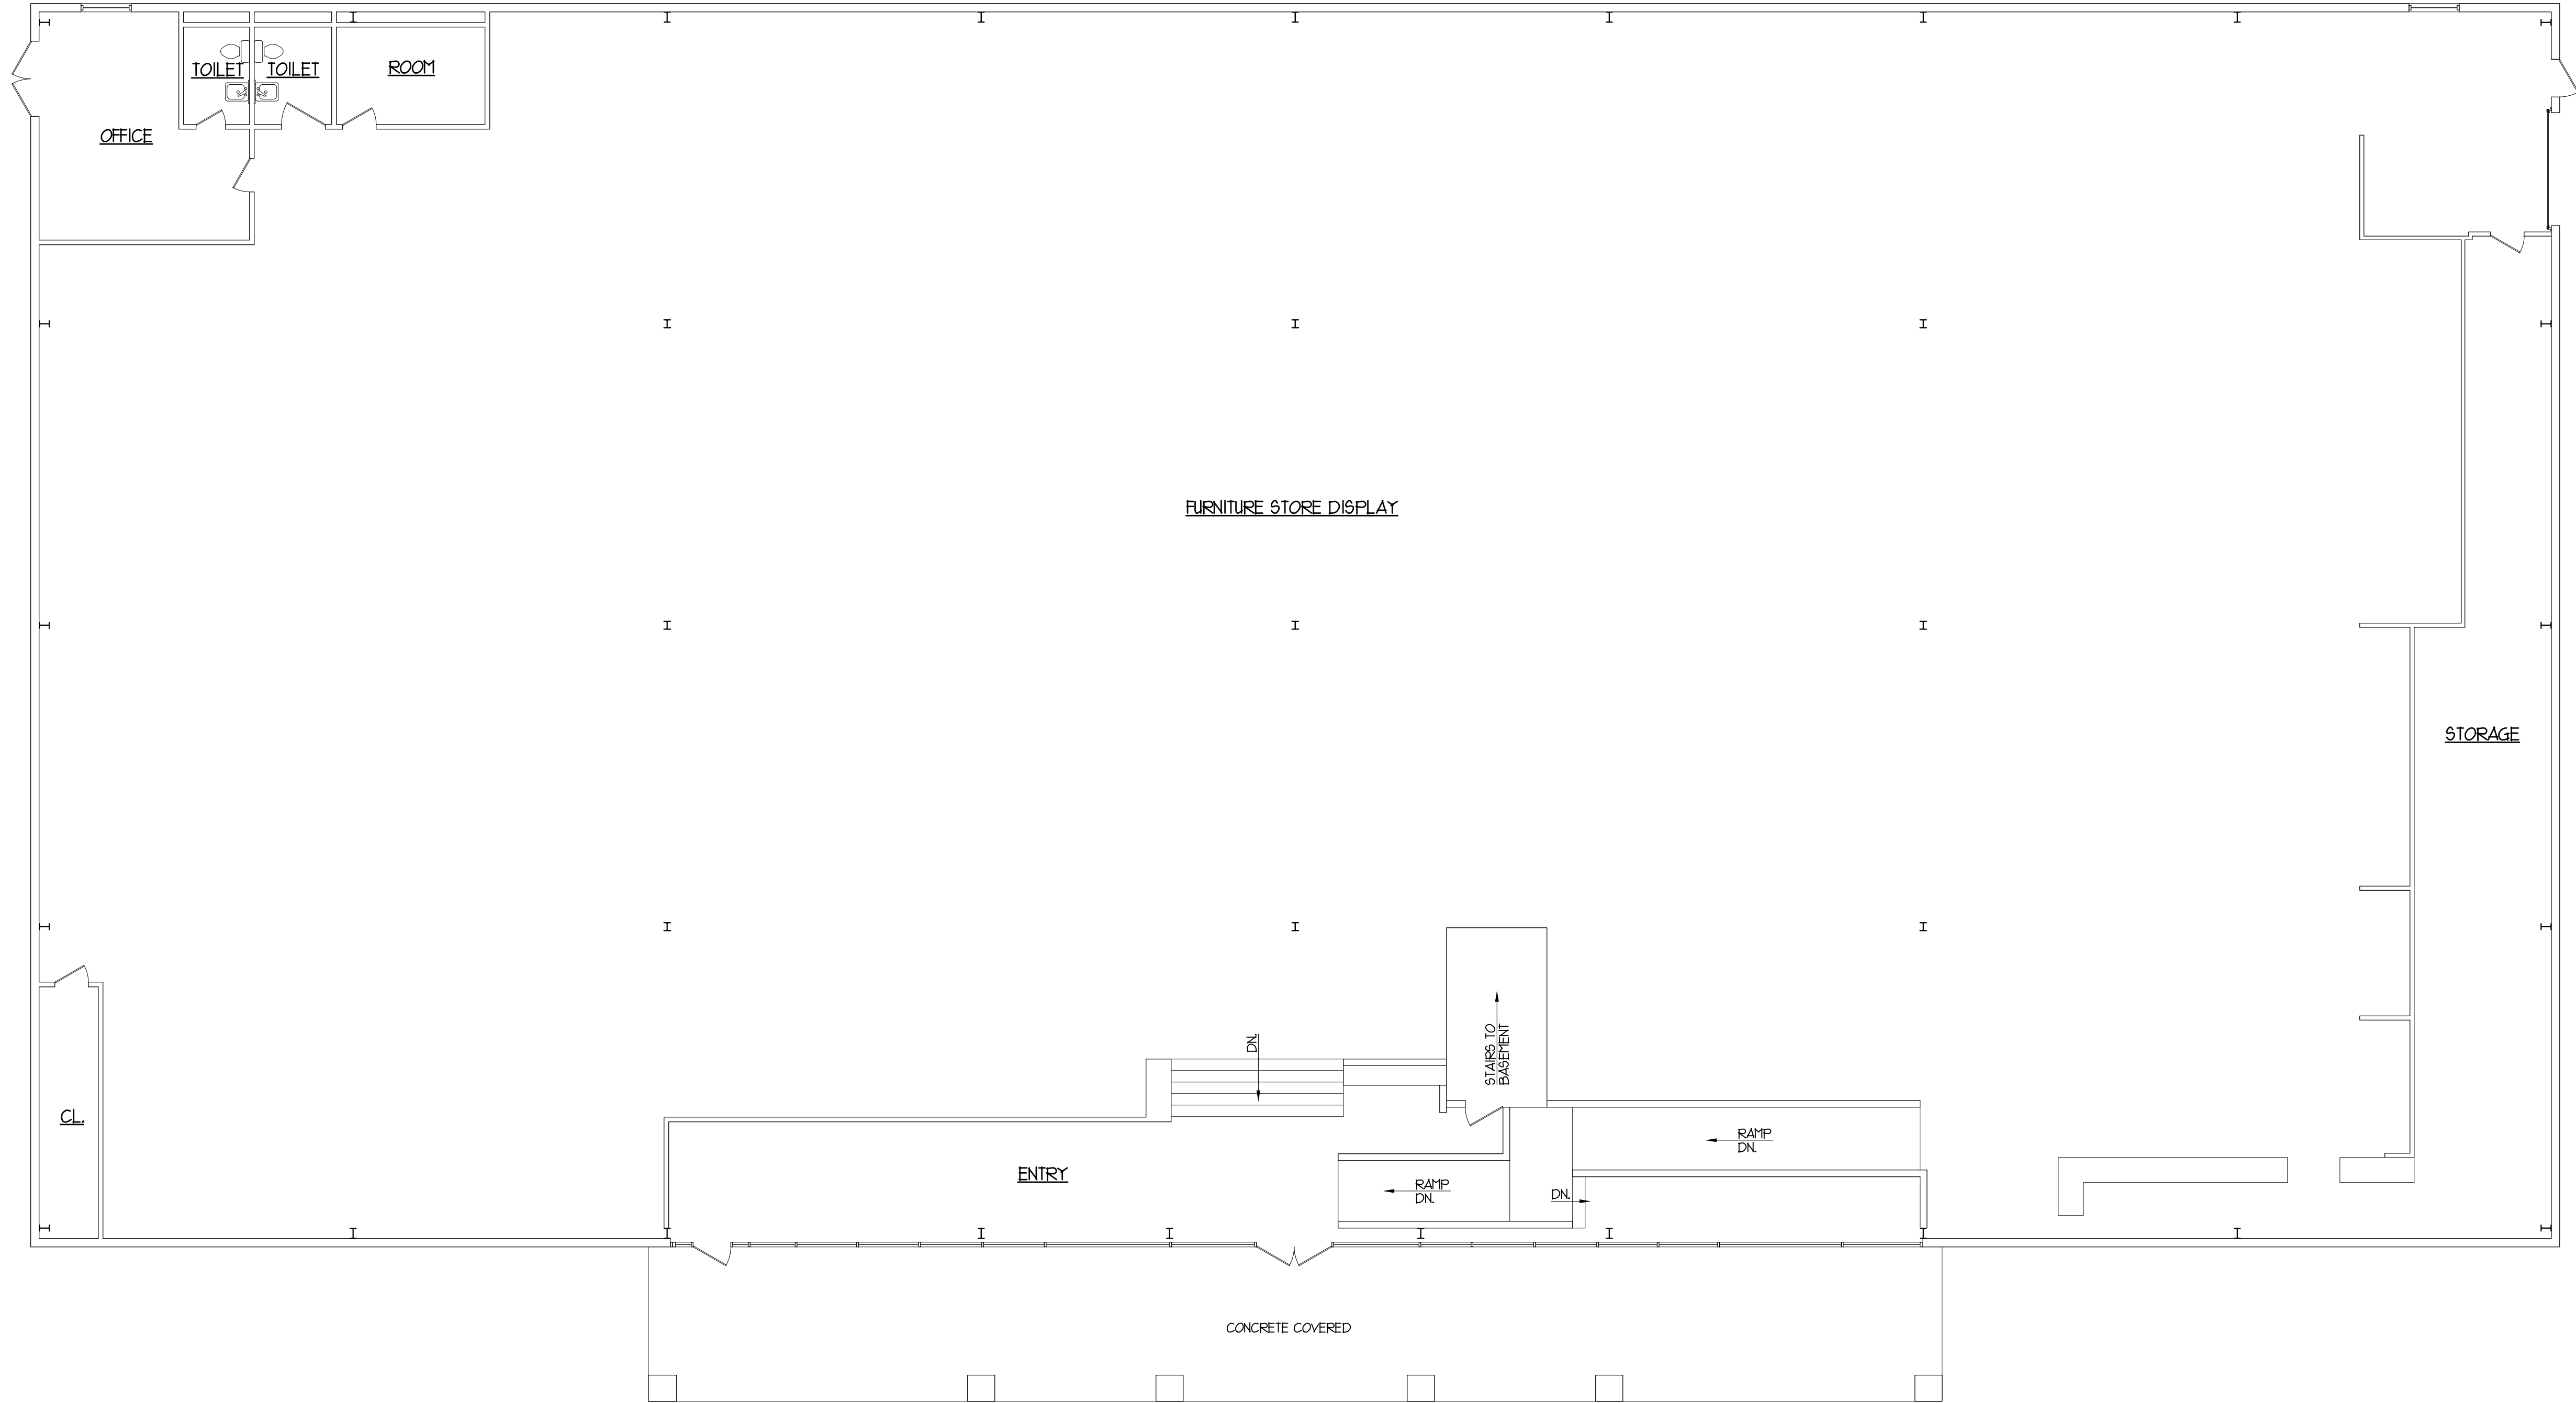

EXISTING FLOOR PLAN

SCALE : 1/8" = 1'-0"

0 1 2 3 4 5 6 7 8 9 10

NORTH

UNITED ARCHITECTS RESERVE COPYRIGHT AND OTHER RIGHTS RESTRICTING THESE DRAWINGS FOR THE ORIGINAL SITE OR PURPOSE FOR WHICH THEY WERE PREPARED. REPRODUCTIONS, CHANGES OR OTHER ASSIGNMENTS ARE PROHIBITED. © 2026

ISSUED FOR CITY REVIEW JULY 9, 2026


PROPOSED USED CAR DEALER
FOR: AMERICAN FURNITURE OUTLET
1700 PLAINFIELD ROAD, CREST HILL, ILLINOIS

DRAWN BY: S.G. & M.A.
CHECKED BY: BOB GEBEL
DATE: JULY 9, 2026
PROJECT NO: 25-C18
TITLE: EXISTING FLOOR PLAN

SHEET
A-2


United
ARCHITECTS LTD.
1002 PLAINFIELD ROAD, JOLET IL, 60435
815-723-8060 * office@unitedarchitects.biz
PROFESSIONAL DESIGN FIRM # 184-002866

REVISION NO. DATE REMARKS

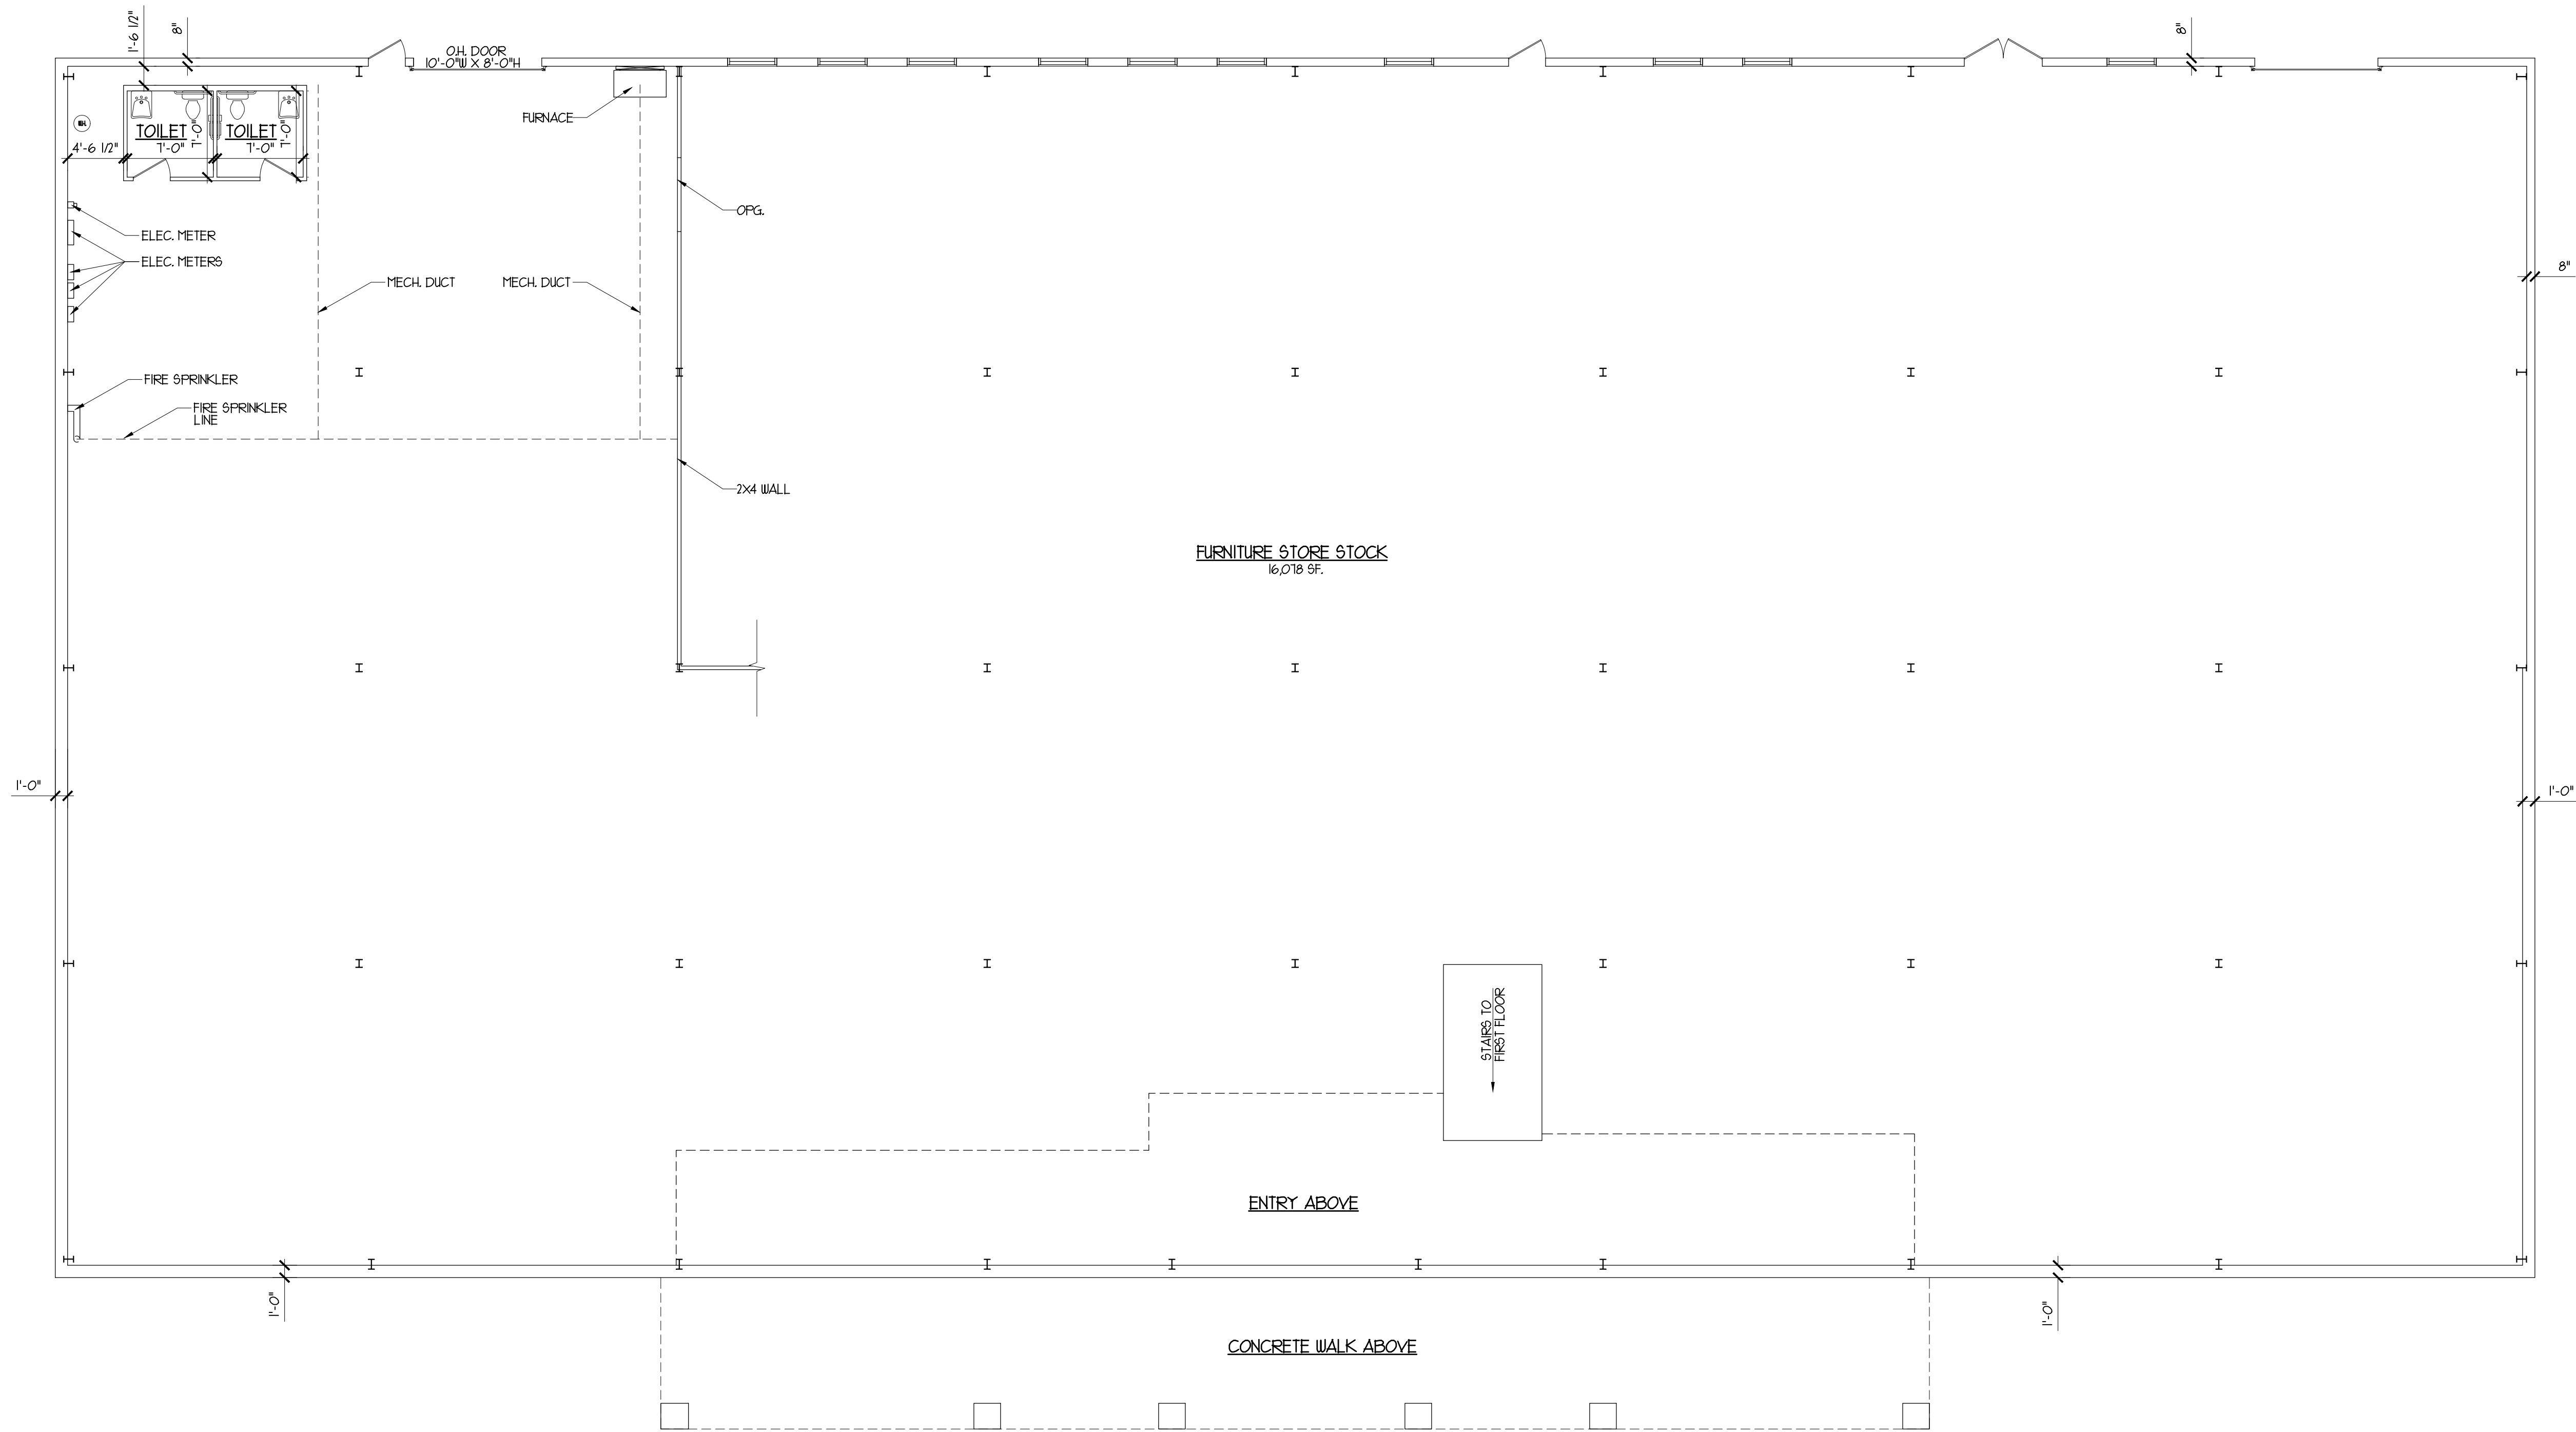

EXISTING LOWER FLOOR PLAN

SCALE: 1/8" = 1'-0"

 

UNITED ARCHITECTS RESERVE COPYRIGHT AND OTHER RIGHTS RESTRICTING THESE DRAWINGS FOR THE ORIGINAL SITE OR PURPOSE FOR WHICH THEY WERE PREPARED. REPRODUCTIONS, CHANGES OR OTHER ASSIGNMENTS ARE PROHIBITED. © 2026

ISSUED FOR CITY REVIEW JULY 9, 2026


PROPOSED USED CAR DEALER
FOR: AMERICAN FURNITURE OUTLET
1700 PLAINFIELD ROAD, CREST HILL, ILLINOIS

DRAWN BY: S.G. & M.A.
CHECKED BY: BOB GEBEL
DATE: JULY 9, 2026
PROJECT NO: 25-C18
TITLE: EXISTING LOWER FLOOR PLAN

SHEET
A-3

United
ARCHITECTS LTD.
1002 PLAINFIELD ROAD, JOLET, IL, 60435
815-723-8060 • office@unitedarchitects.biz
PROFESSIONAL DESIGN FIRM # 184-002865

REVISION NO. DATE REMARKS

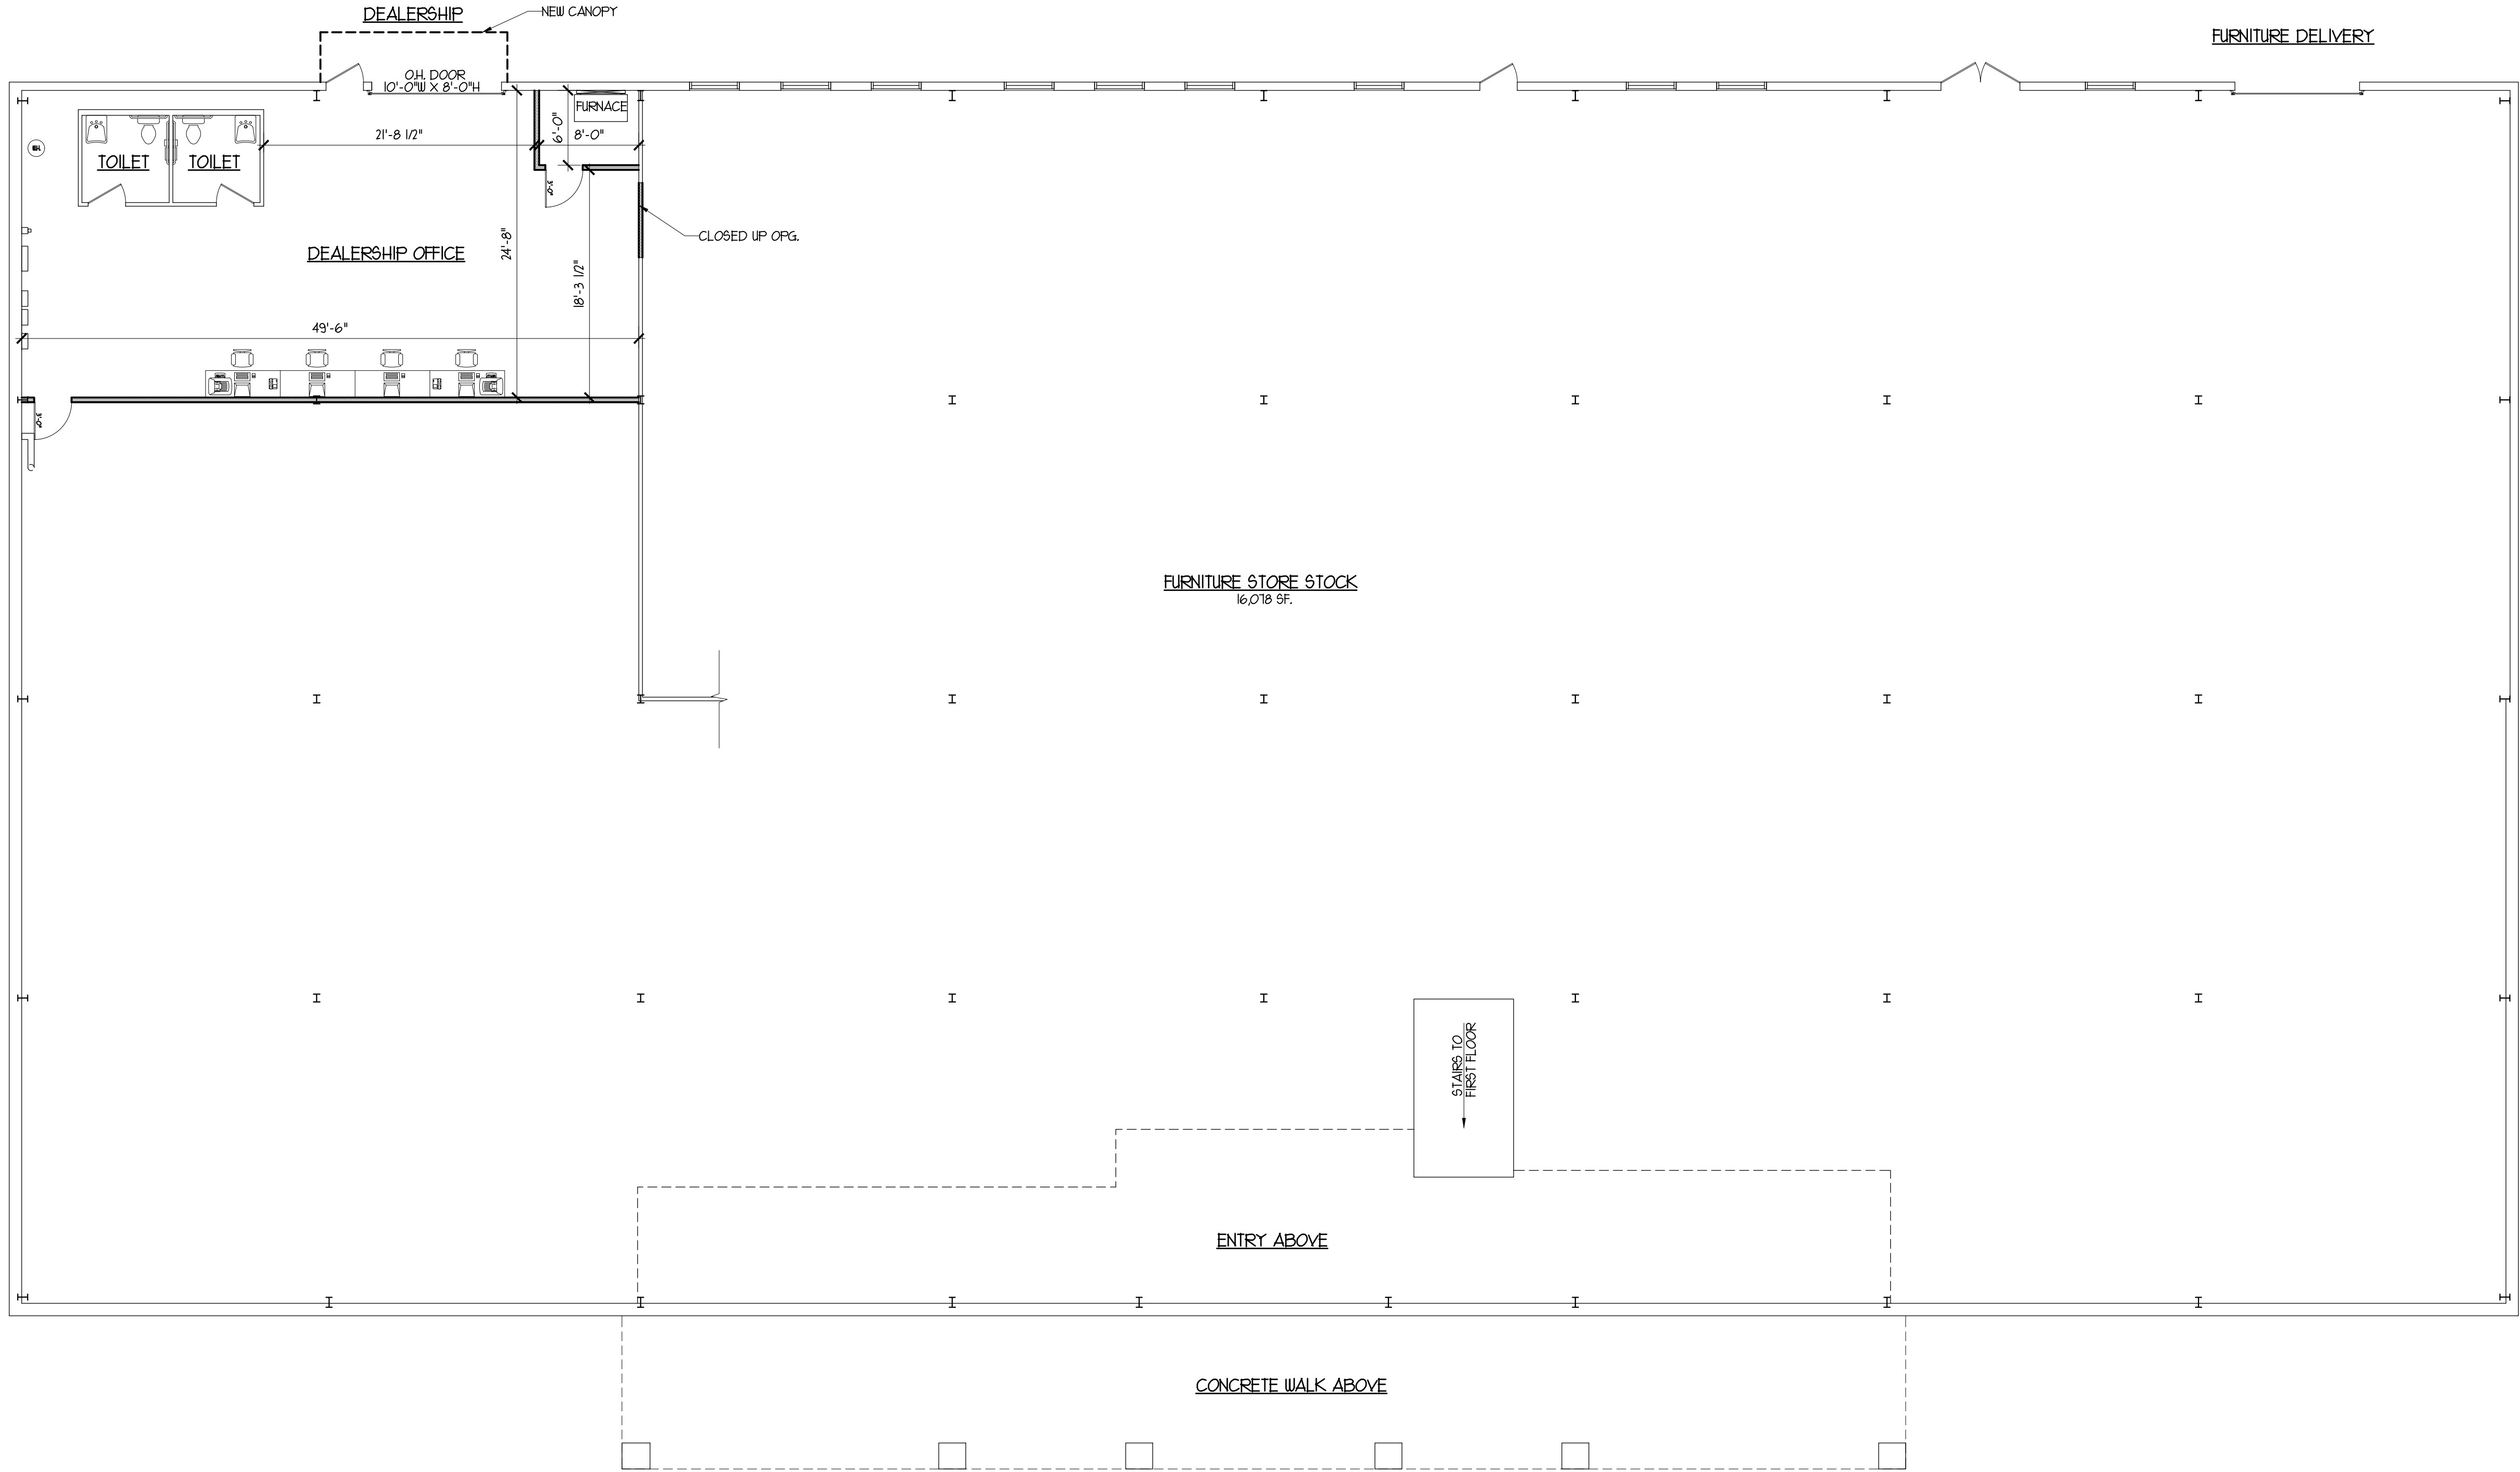


PROPOSED LOWER FLOOR PLAN
SCALE : 1/8" = 1'-0"
0 1 2 3 4 5 6 7 8 9 10
NORTH

UNITED ARCHITECTS RESERVE COPYRIGHT AND OTHER RIGHTS RESTRICTING THESE DRAWINGS FOR THE ORIGINAL SITE OR PURPOSE FOR WHICH THEY WERE PREPARED. REPRODUCTIONS, CHANGES OR OTHER ASSIGNMENTS ARE PROHIBITED. © 2026

ISSUED FOR CITY REVIEW JULY 9, 2026

United
ARCHITECTS LTD.

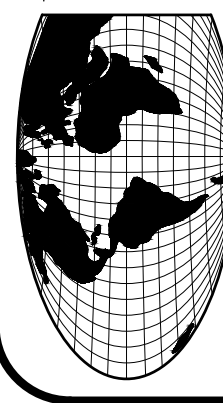


1002 PLAINFIELD ROAD, JOLET, IL, 60435
815-723-8060 • office@unitedarchitects.biz
PROFESSIONAL DESIGN FIRM # 184-002865

REVISION NO.	DATE	REMARKS

PROPOSED USED CAR DEALER
FOR: AMERICAN FURNITURE OUTLET
1700 PLAINFIELD ROAD, CREST HILL, ILLINOIS



DRAWN BY: S.G. & M.A.
CHECKED BY: BOB GEBEL
DATE: JULY 9, 2026
PROJECT NO: 25-C18
TITLE: PROPOSED FLOOR PLAN

SHEET
A-4

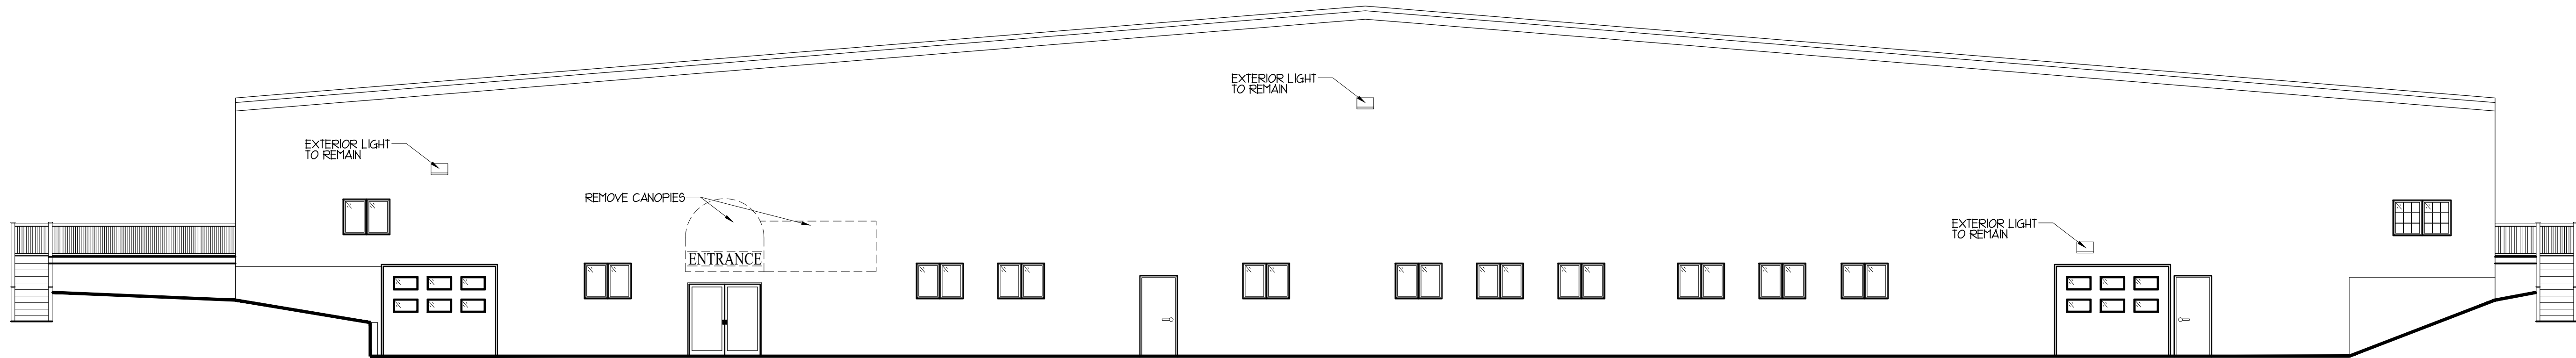


EXISTING REAR ELEVATION

SCALE : 1/8" = 1'-0"

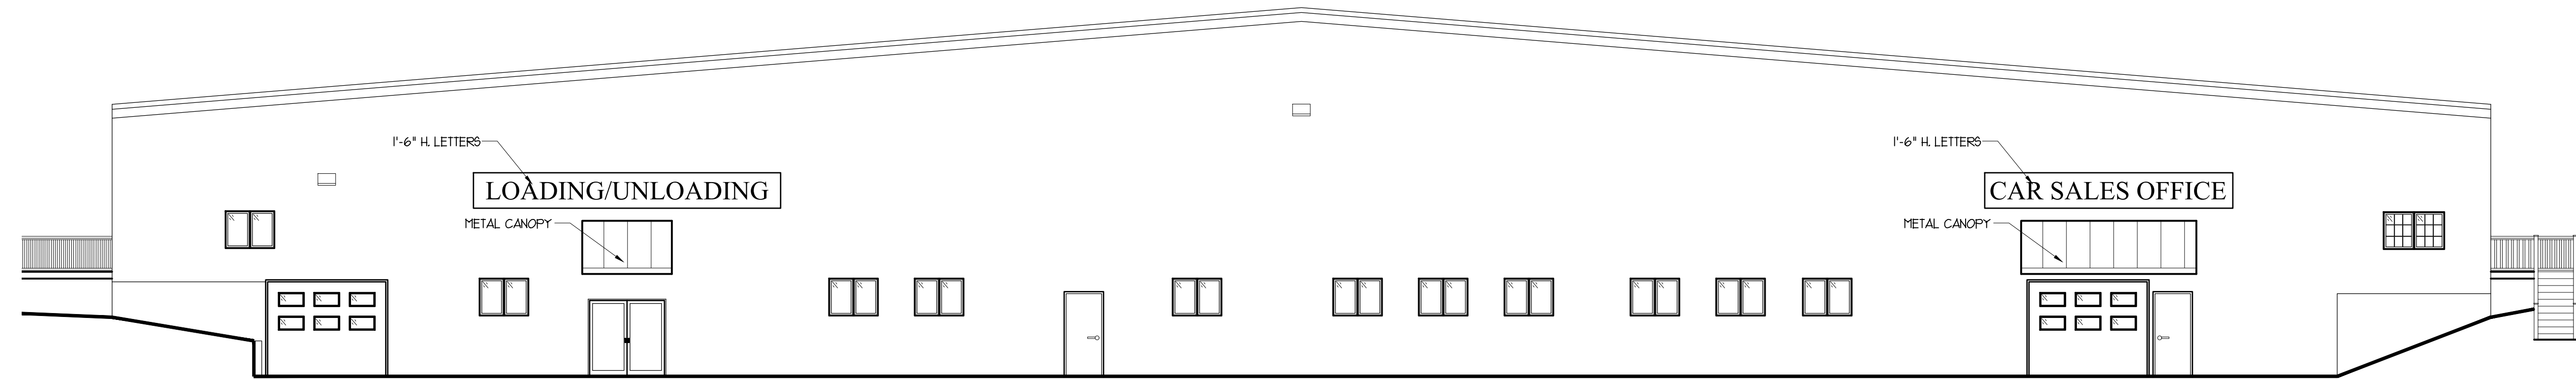 


PROPOSED REAR ELEVATION

SCALE : 1/8" = 1'-0"

 

UNITED ARCHITECTS RESERVE COPYRIGHT AND OTHER RIGHTS RESTRICTING THESE DRAWINGS FOR THE ORIGINAL SITE OR PURPOSE FOR WHICH THEY WERE PREPARED. REPRODUCTIONS CHANGES OR OTHER ASSIGNMENTS ARE PROHIBITED. © 2026

ISSUED FOR CITY REVIEW JULY 9, 2026

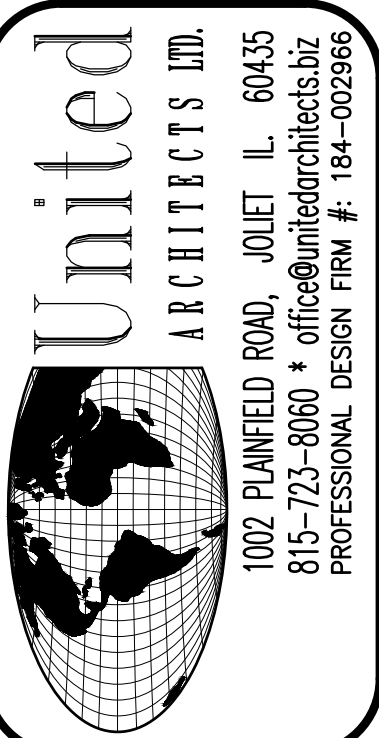

REVISION NO.	DATE	REMARKS

PROPOSED USED CAR DEALER
FOR: AMERICAN FURNITURE OUTLET
1700 PLAINFIELD ROAD, CREST HILL, ILLINOIS


DRAWN BY: S.G. & M.A.
CHECKED BY: BOB GEBEL
DATE: JULY 9, 2026
PROJECT NO: 25-C18
TITLE: EXISTING & PROPOSED ELEVATION

SHEET
A-5

REVISION NO.	DATE	REMARKS



PROPOSED USED CAR DEALER FOR: AMERICAN FURNITURE OUTLET 1700 PLAINFIELD ROAD, CREST HILL, ILLINOIS
--

DRAWN BY: S.G. & M.A.
CHECKED BY: BOB GEBEL
DATE: JULY 9, 2026
PROJECT NO: 25-C18
TITLE: EXISTING & PROPOSED ELEVATION

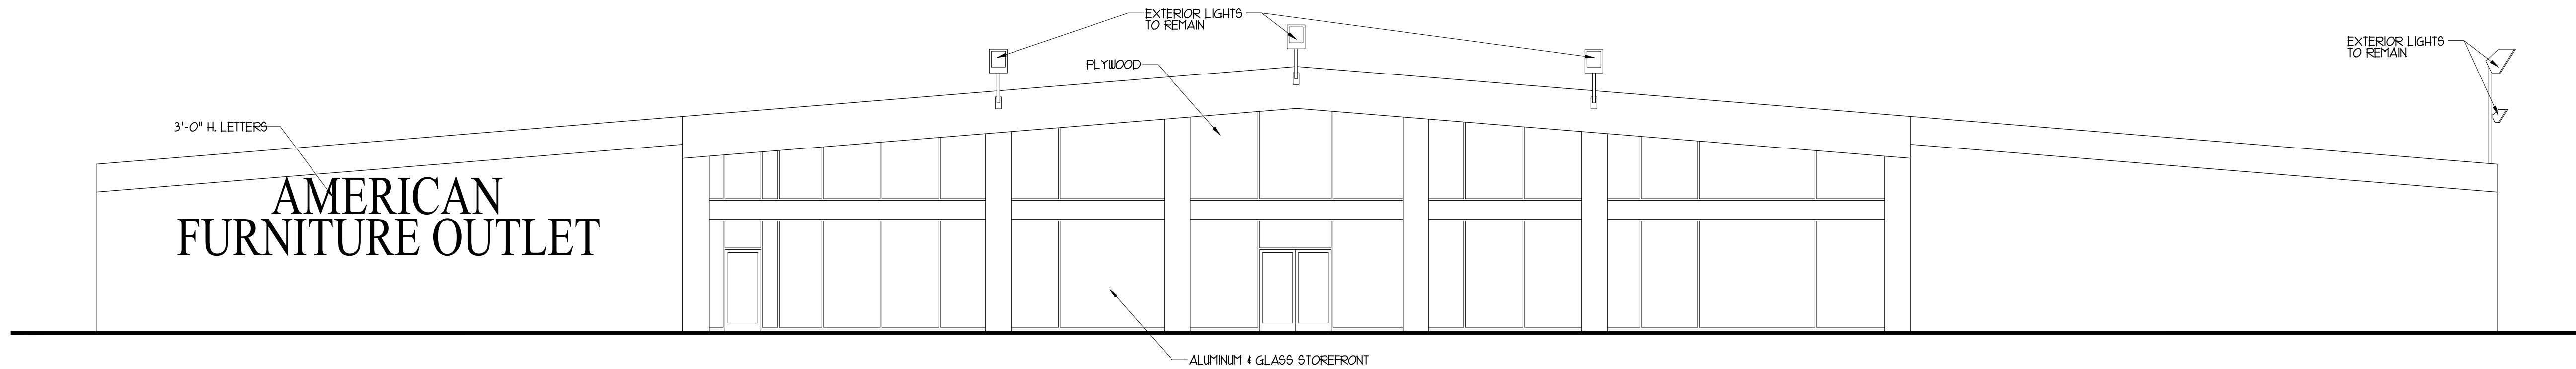



EXISTING FRONT ELEVATION

SCALE : 1/8" = 1'-0"

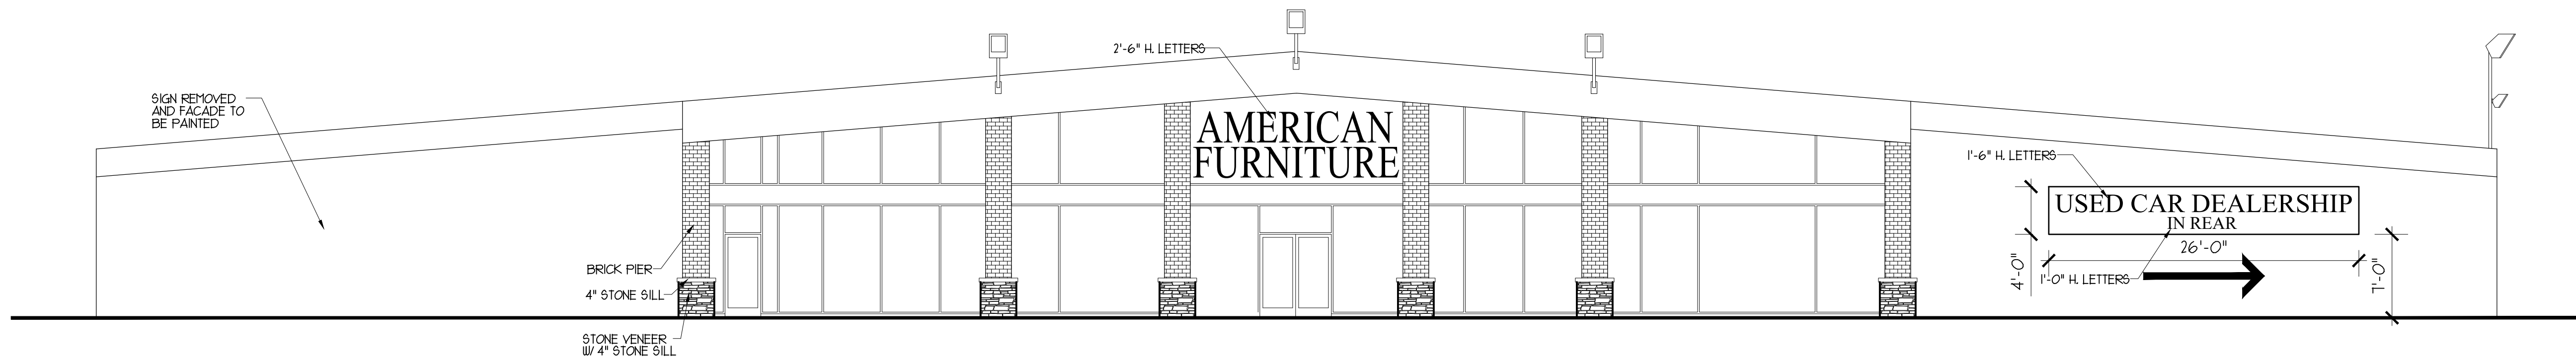 



PROPOSED FRONT ELEVATION

SCALE : 1/8" = 1'-0"

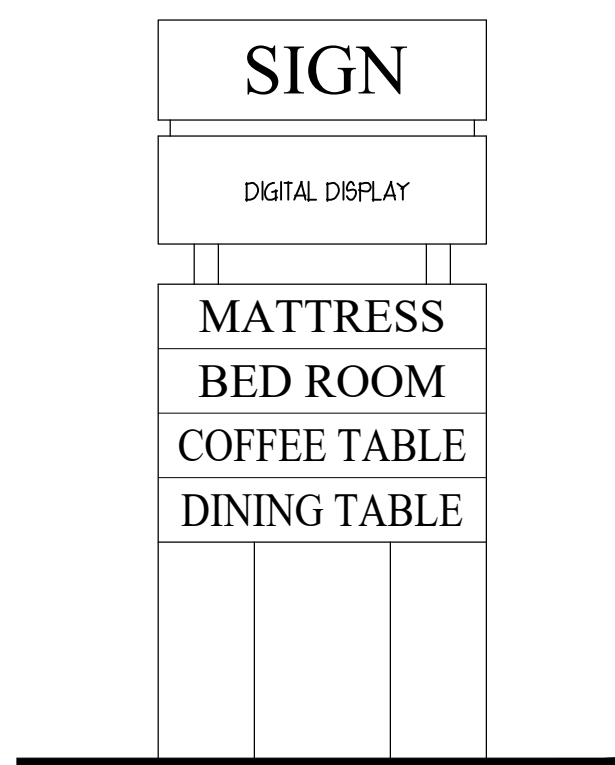 


EXISTING SIGN ELEVATION

SCALE : 1/4" = 1'-0"

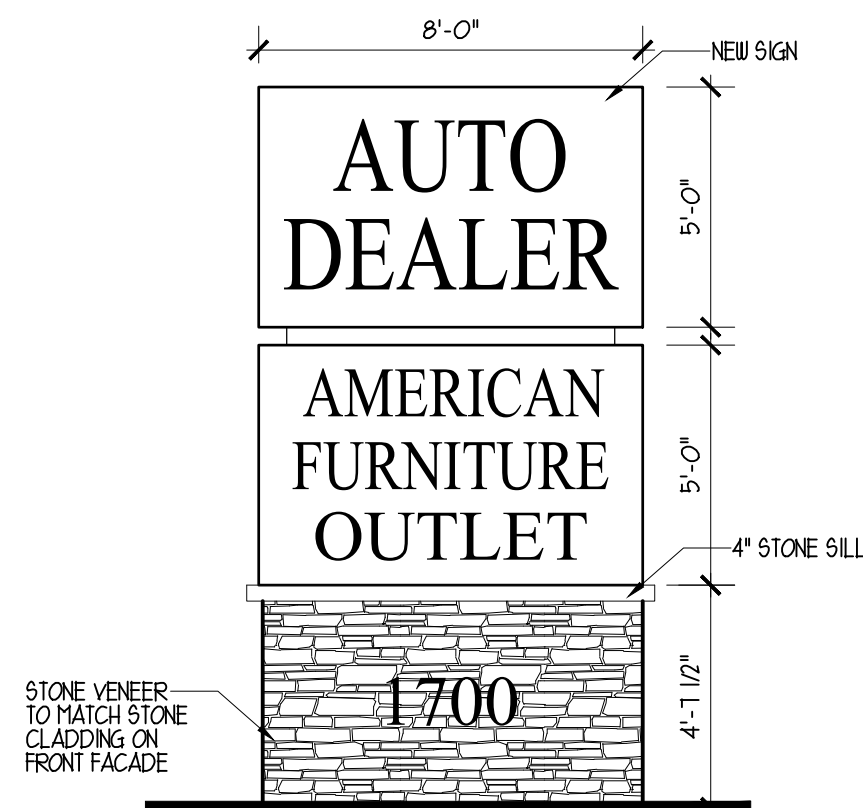 

PROPOSED SIGN ELEVATION

SCALE : 1/4" = 1'-0"

 

ISSUED FOR CITY REVIEW JULY 9, 2026